



PLAN SHOWING THE PROPOSED CONSTRUCTION OF RESIDENTIAL BUILDING AT PLOT NO;-149, DEFFENCE OFFICERS COLONY 12th CROSS STREET, NANDAMBAKKAM, CHENNAI-600 032.
 COMPRISED IN OLD S.NO;-163, AS PER PATTA S.NO:-163/39 OF NANDAMBAKKAM VILLAGE, GREATER CHENNAI CORPORATION. DIVISION NO:- 158, ZONE ; - XII. SCALE 1:100.


செ.பெ.வ.கு. (பி).....
 ந. எண். 19-22-2020
 உருவியாளர்.....
 சமீபம் 25/2/2020
 தி.உ.
 3rd MAIN ROAD
 PREMIUM PS
 TOLAMBAKKAM NAGAR 1st MAIN ROAD
 PALANAKKON
 TO GUINBY JAWAHAR SALAI

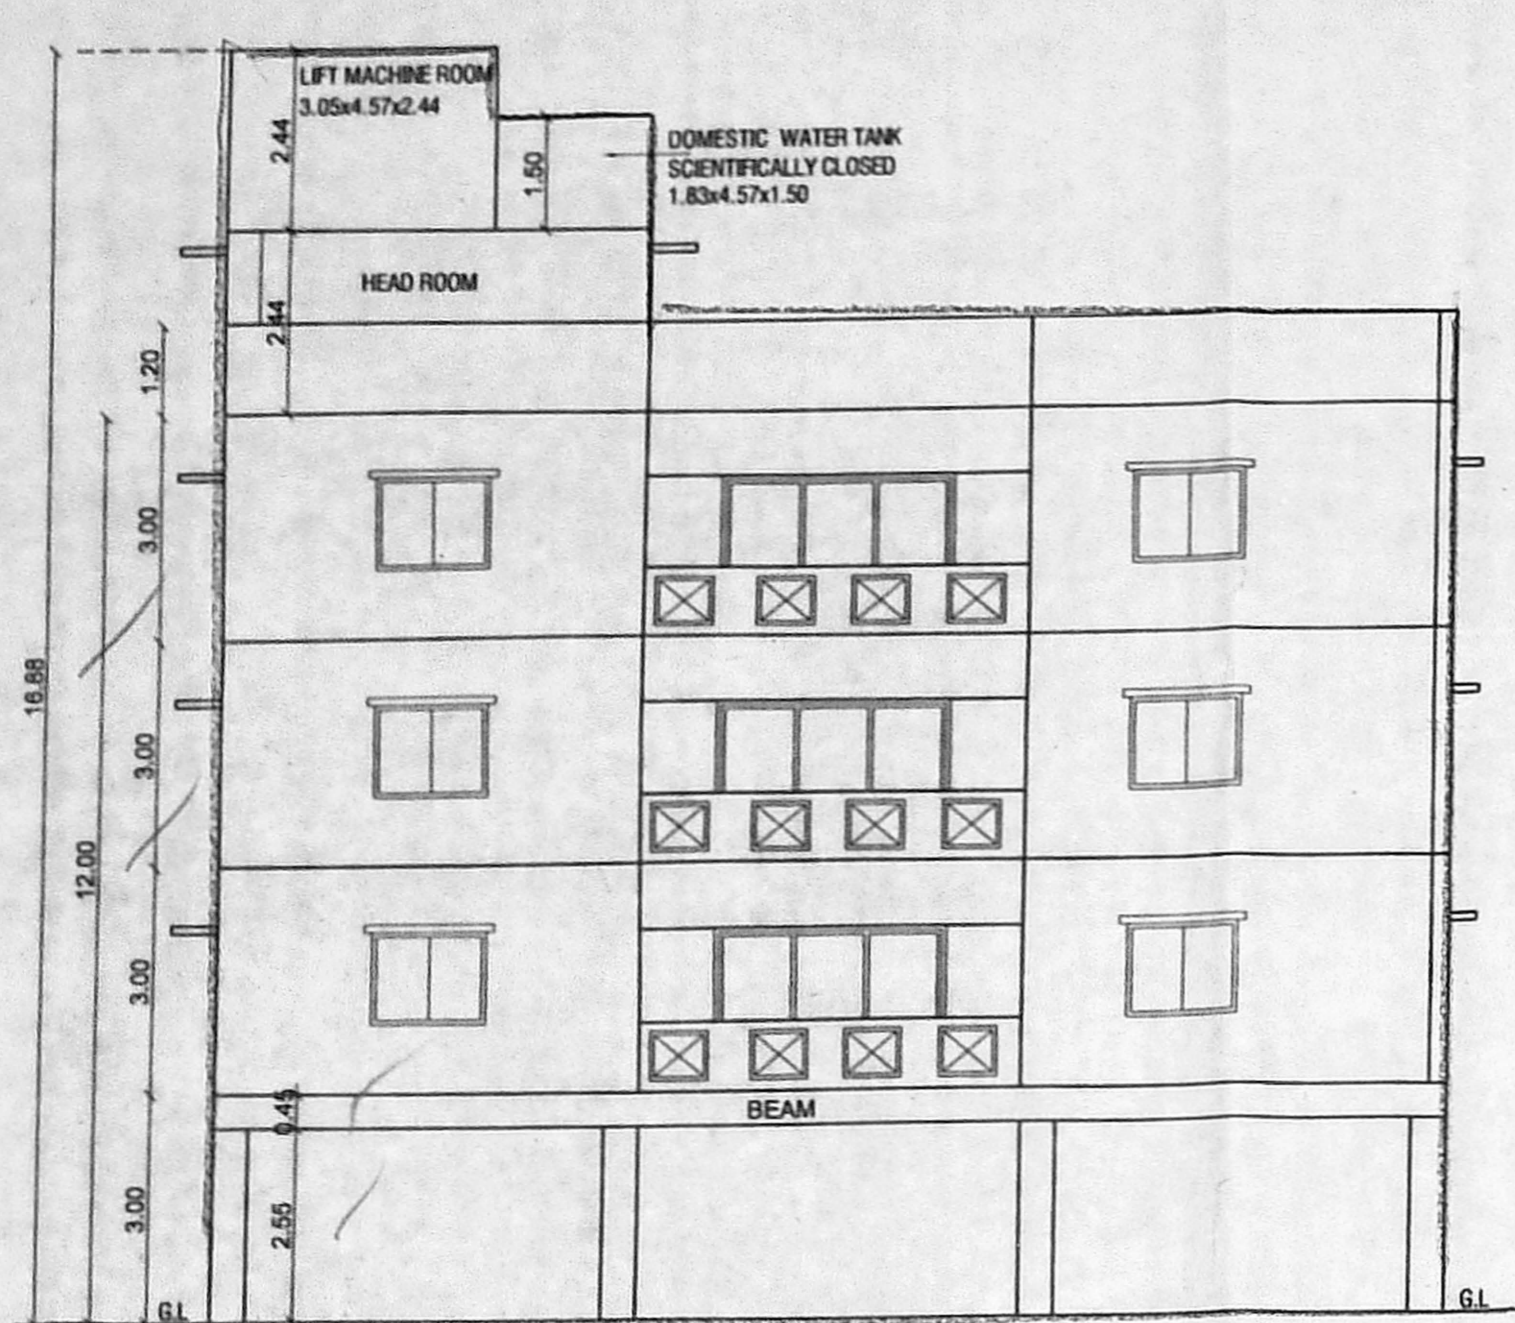


ELEVATION

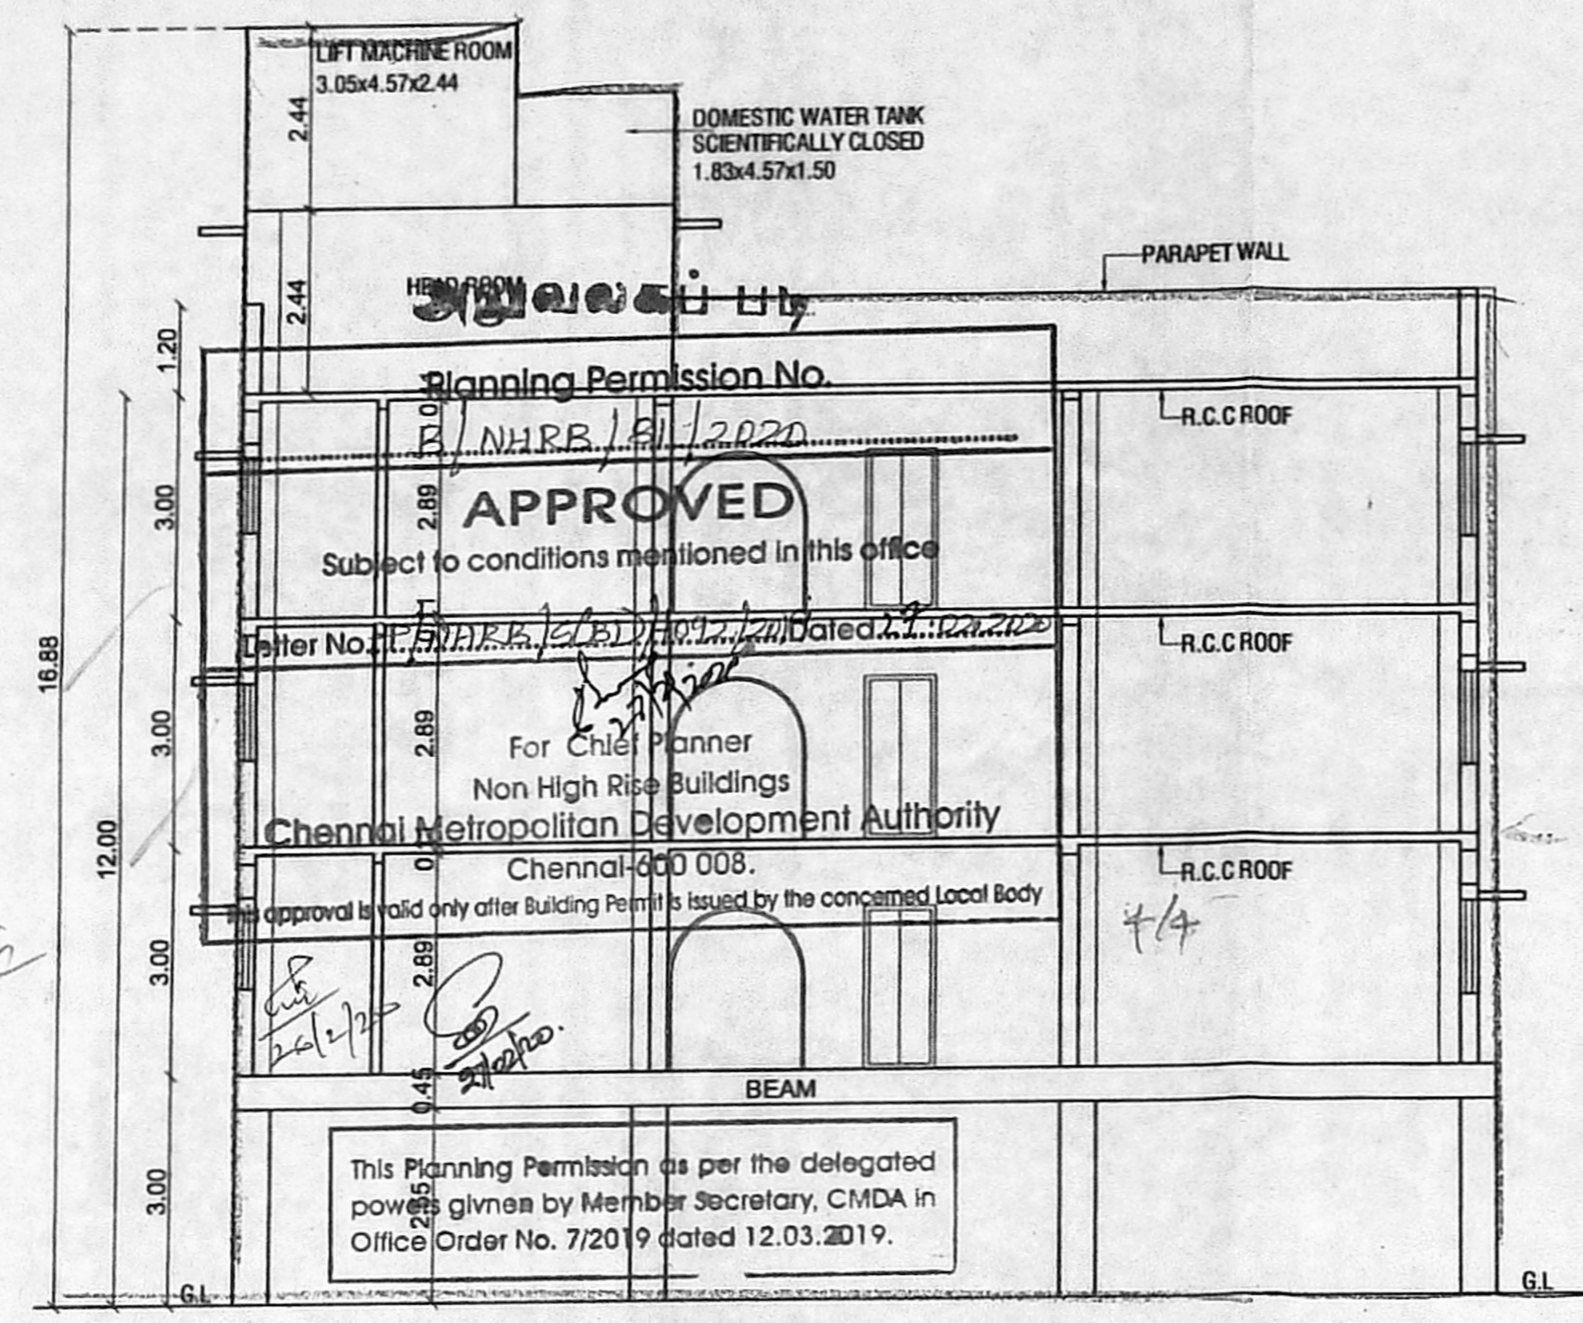


SECTION ON A-A

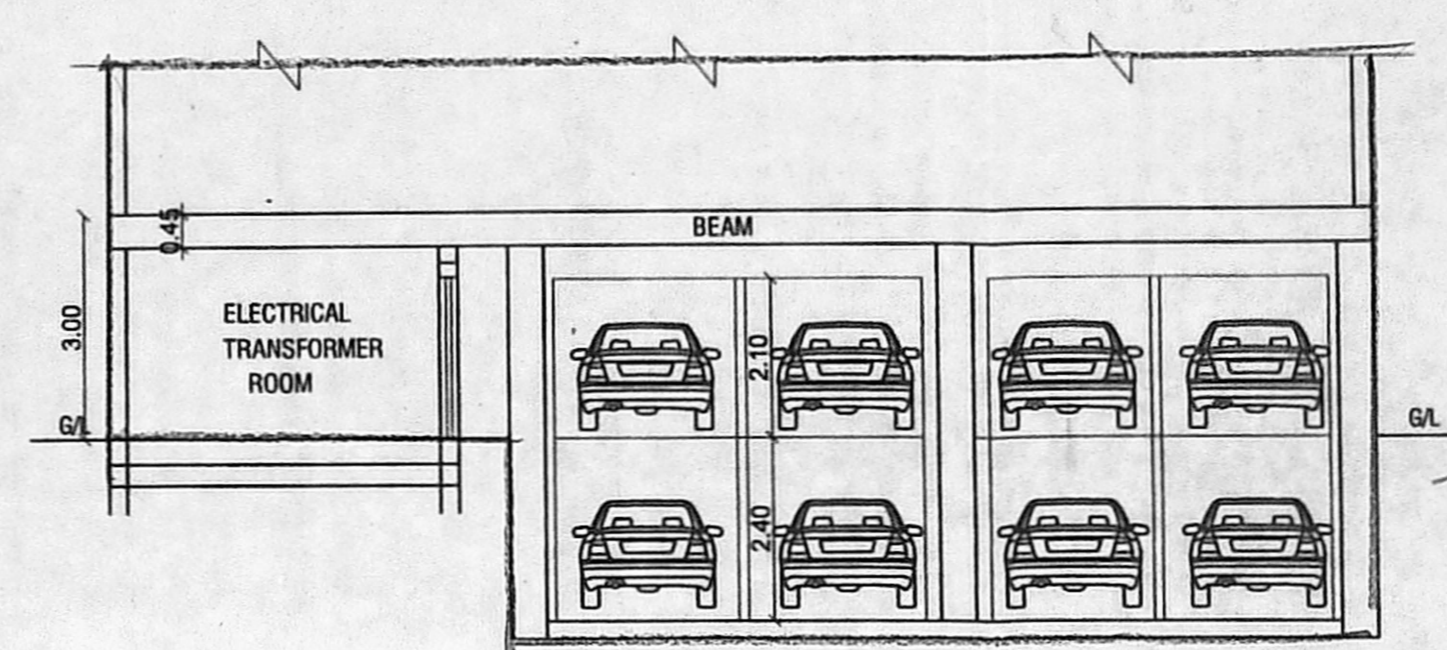


SECTION ON B-B

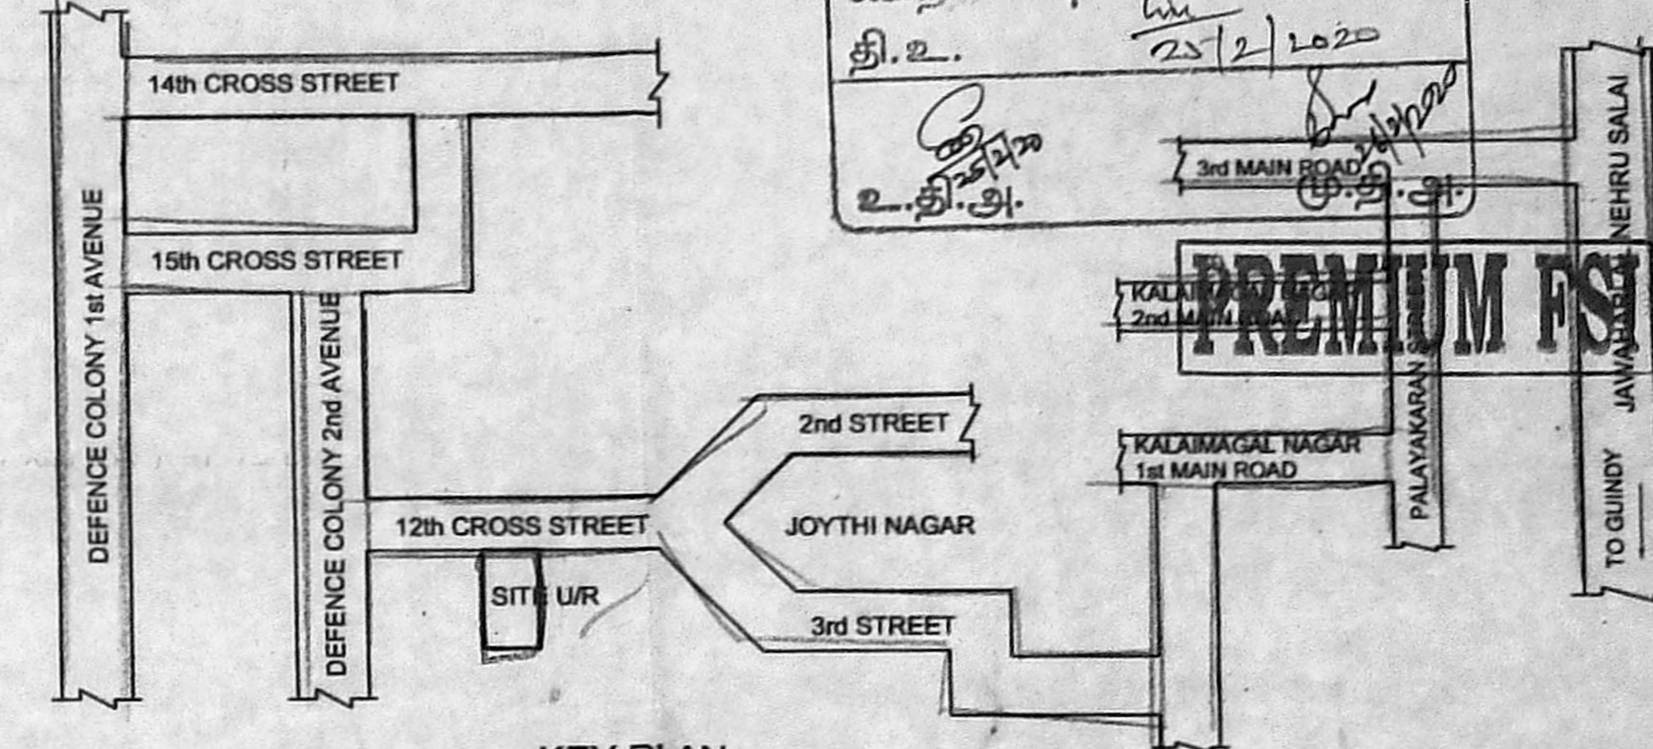


KEY PLAN (NOT TO SCALE)

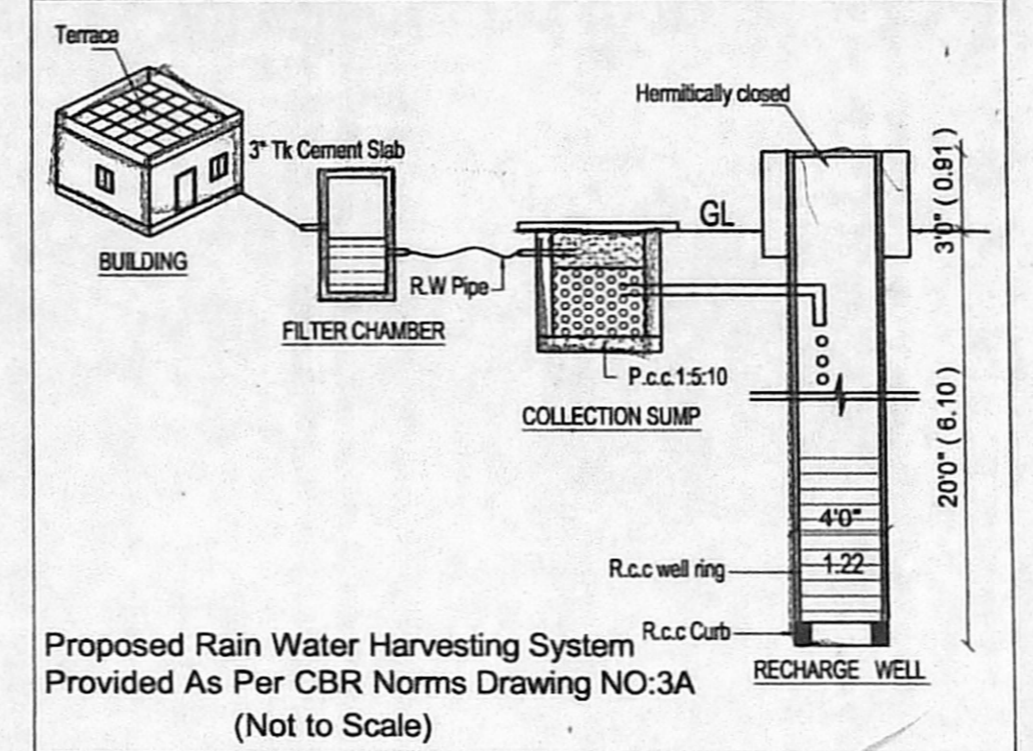


Proposed Rain Water Harvesting System Provided as Per CBR Norms Drawing NO:3A (Not to Scale)

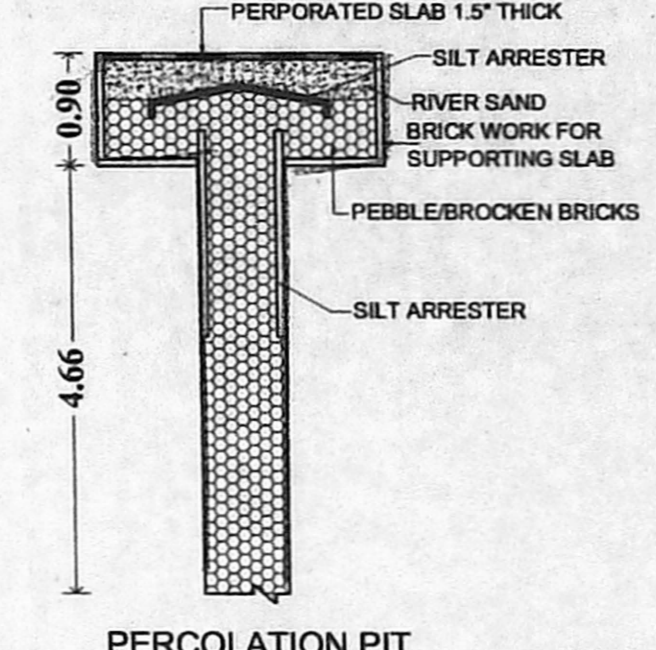

PERCOLATION PIT

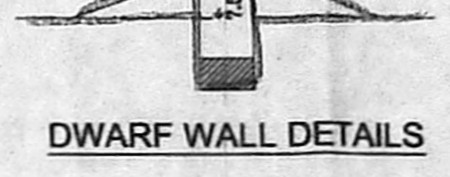

DWARF WALL DETAILS

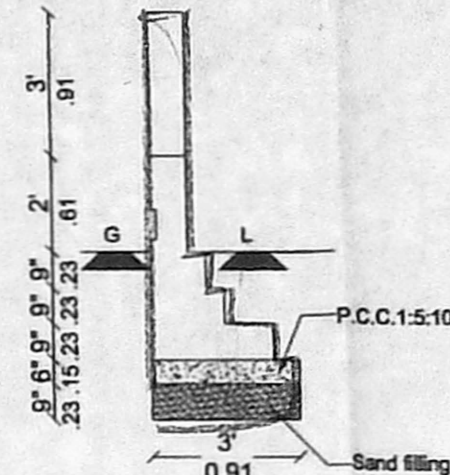

Section of Compound wall

SPECIFICATION:
 SAND FILLING IN FOUNDATION
 PCC 1:5:10 IN FOUNDATION
 BRICK WORK IN CM 1:5
 RCC WORK IN 1:1:2
 PLASTERING IN CM 1:4

SCHEDULE OF JOINERIES

MD MAIN DOOR	: 1.20X2.13 (4'0"X7'0")
D1 DOOR	: 0.91X2.13 (3'0"X7'0")
D2 DOOR	: 0.75X2.13 (2'6"X7'0")
W WINDOW	: 1.37X1.22 (4'6"X4'0")
W1 WINDOW	: 0.91X1.22 (3'0"X4'0")
V VENTILATOR	: 0.61X0.61 (2'0"X2'0")

AREA STATEMENT

PLOT EXTENT

AS PER PATTA	: 585.00 SQ.M.
AS PER DOCUMENT	: 585.28 SQ.M.
STILT FLOOR	: 28.81 SQ.M.
FIRST FLOOR	: 412.11 SQ.M.
SECOND FLOOR	: 412.11 SQ.M.
THIRD FLOOR	: 412.11 SQ.M.
TOTAL	: 1265.14 SQ.M.
F.S.I	: 2.163


LEGEND

	PROPOSED		BOUNDARY
	ROAD		


For AARADHYA INFRA
 Proprietor

OWNER :


AS ON SITE 19.15M
 AS PER FMB 19.20M

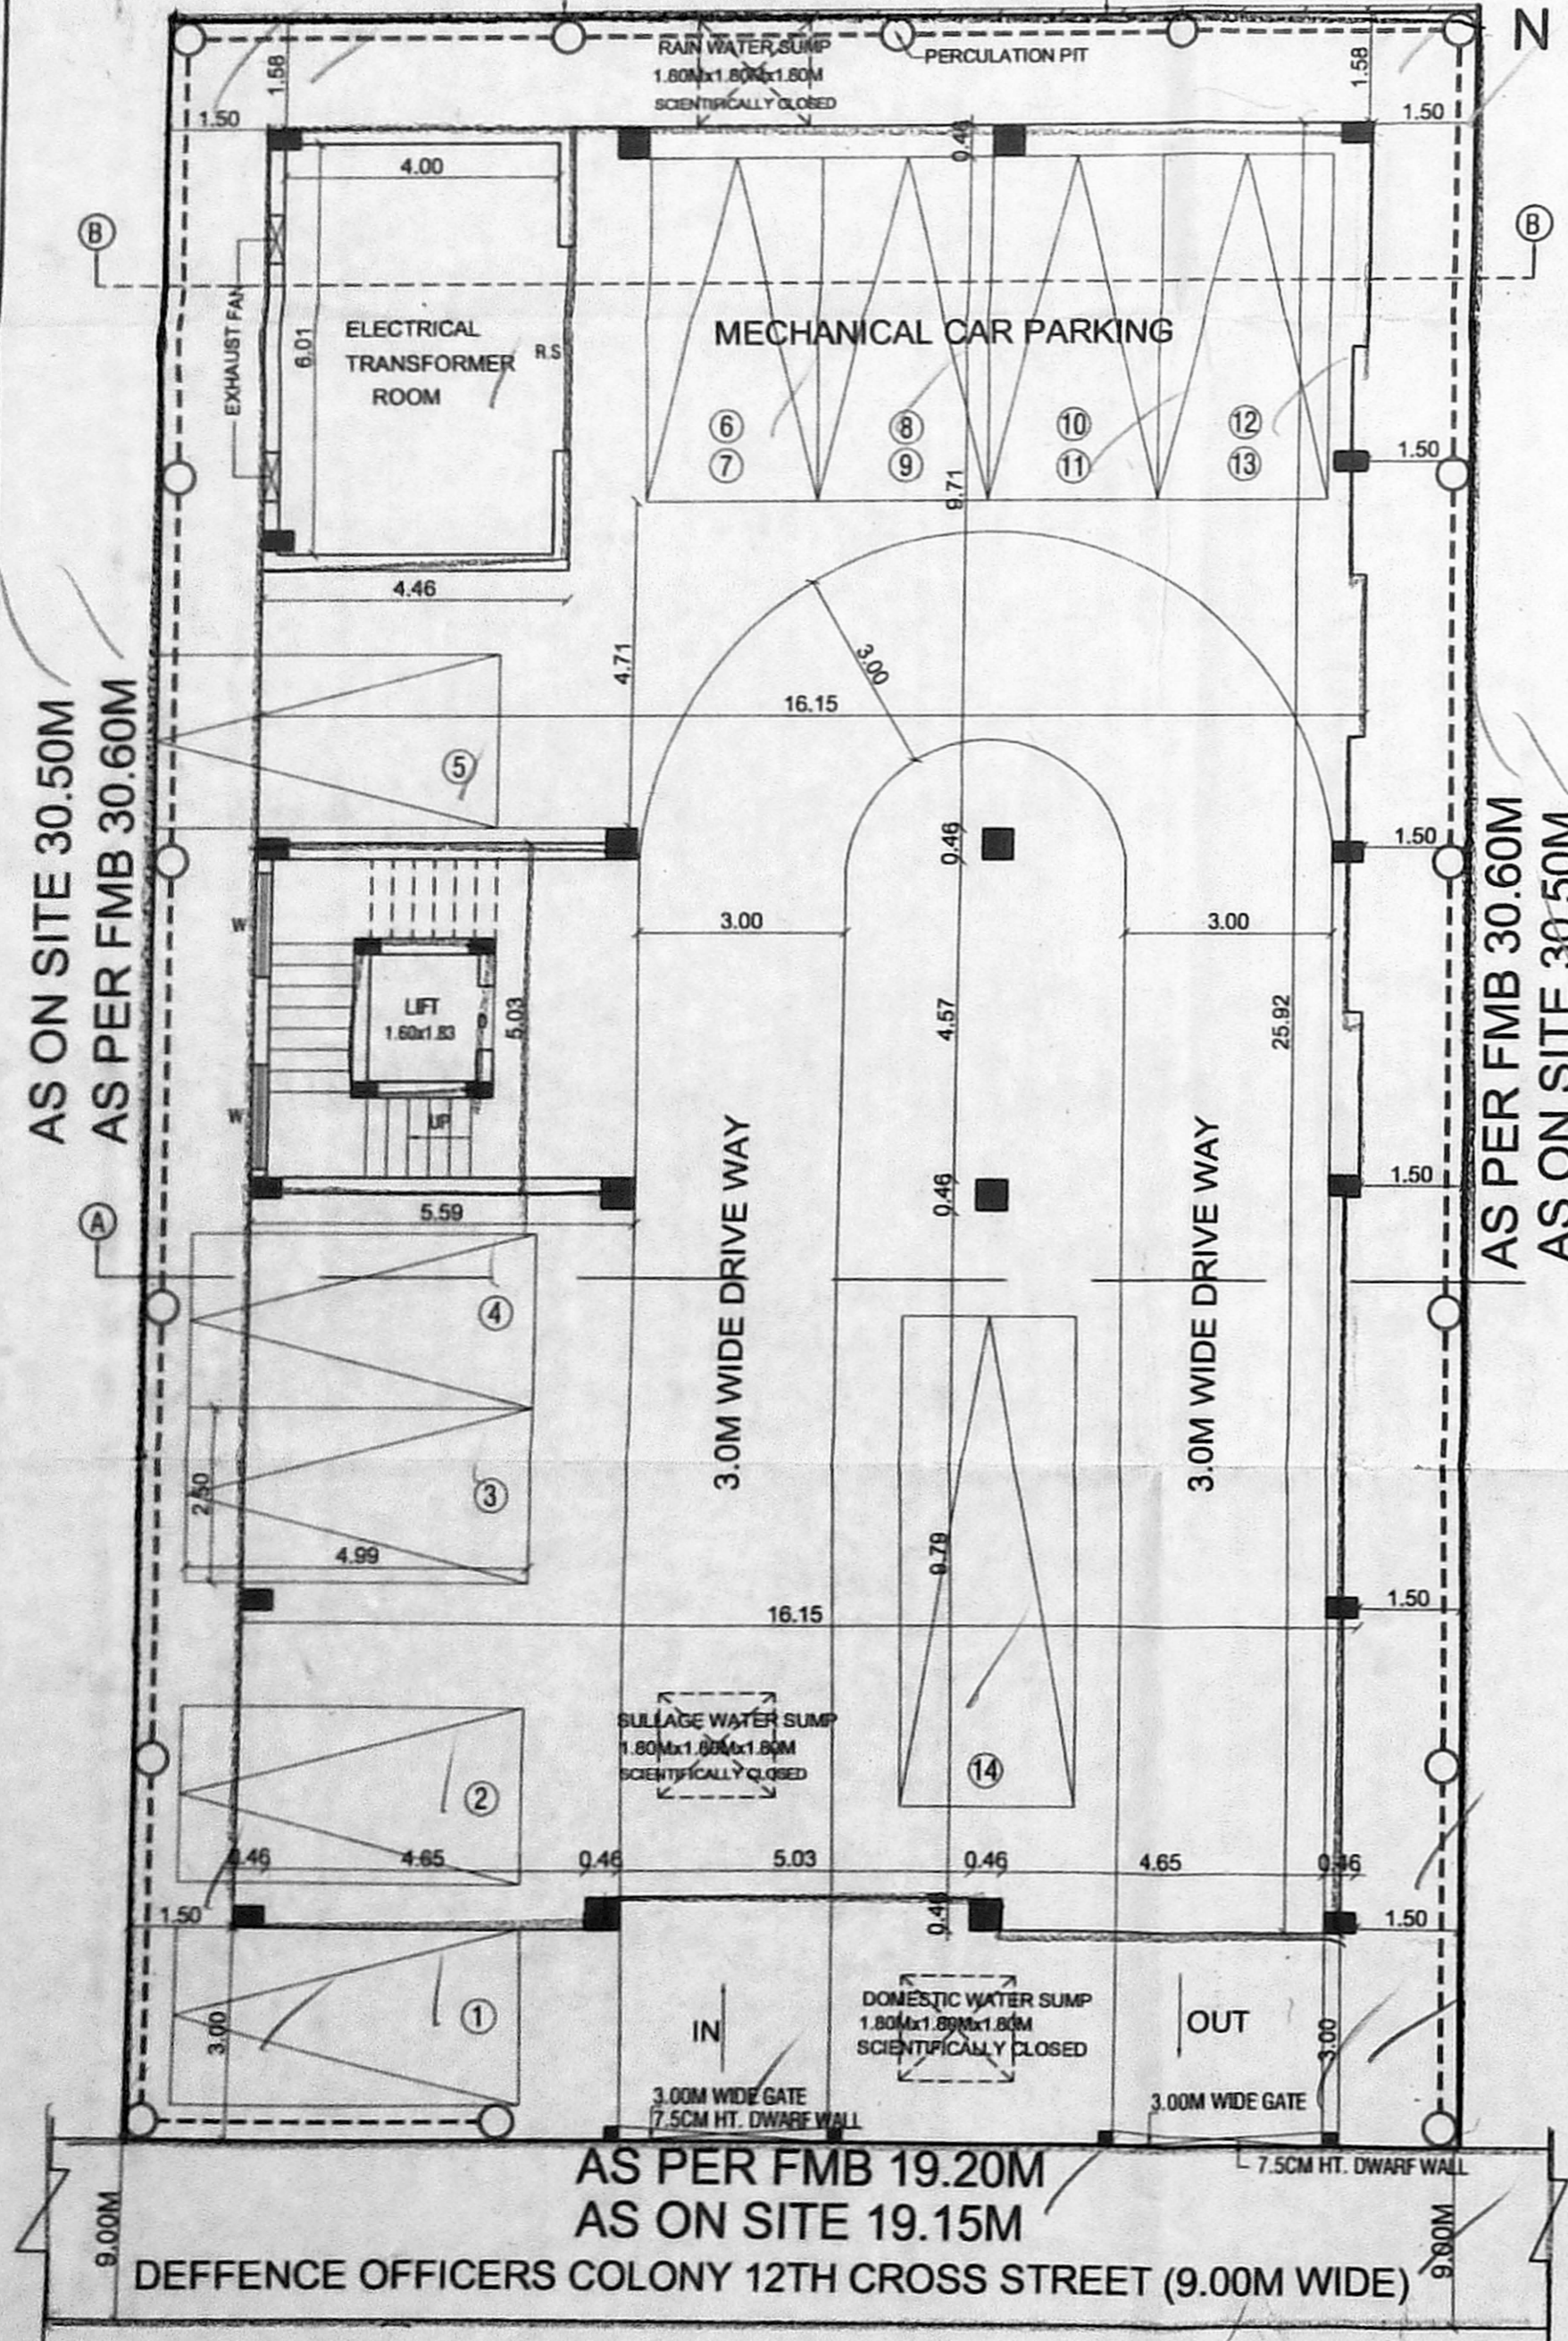


SITE CUM STILT FLOOR PLAN

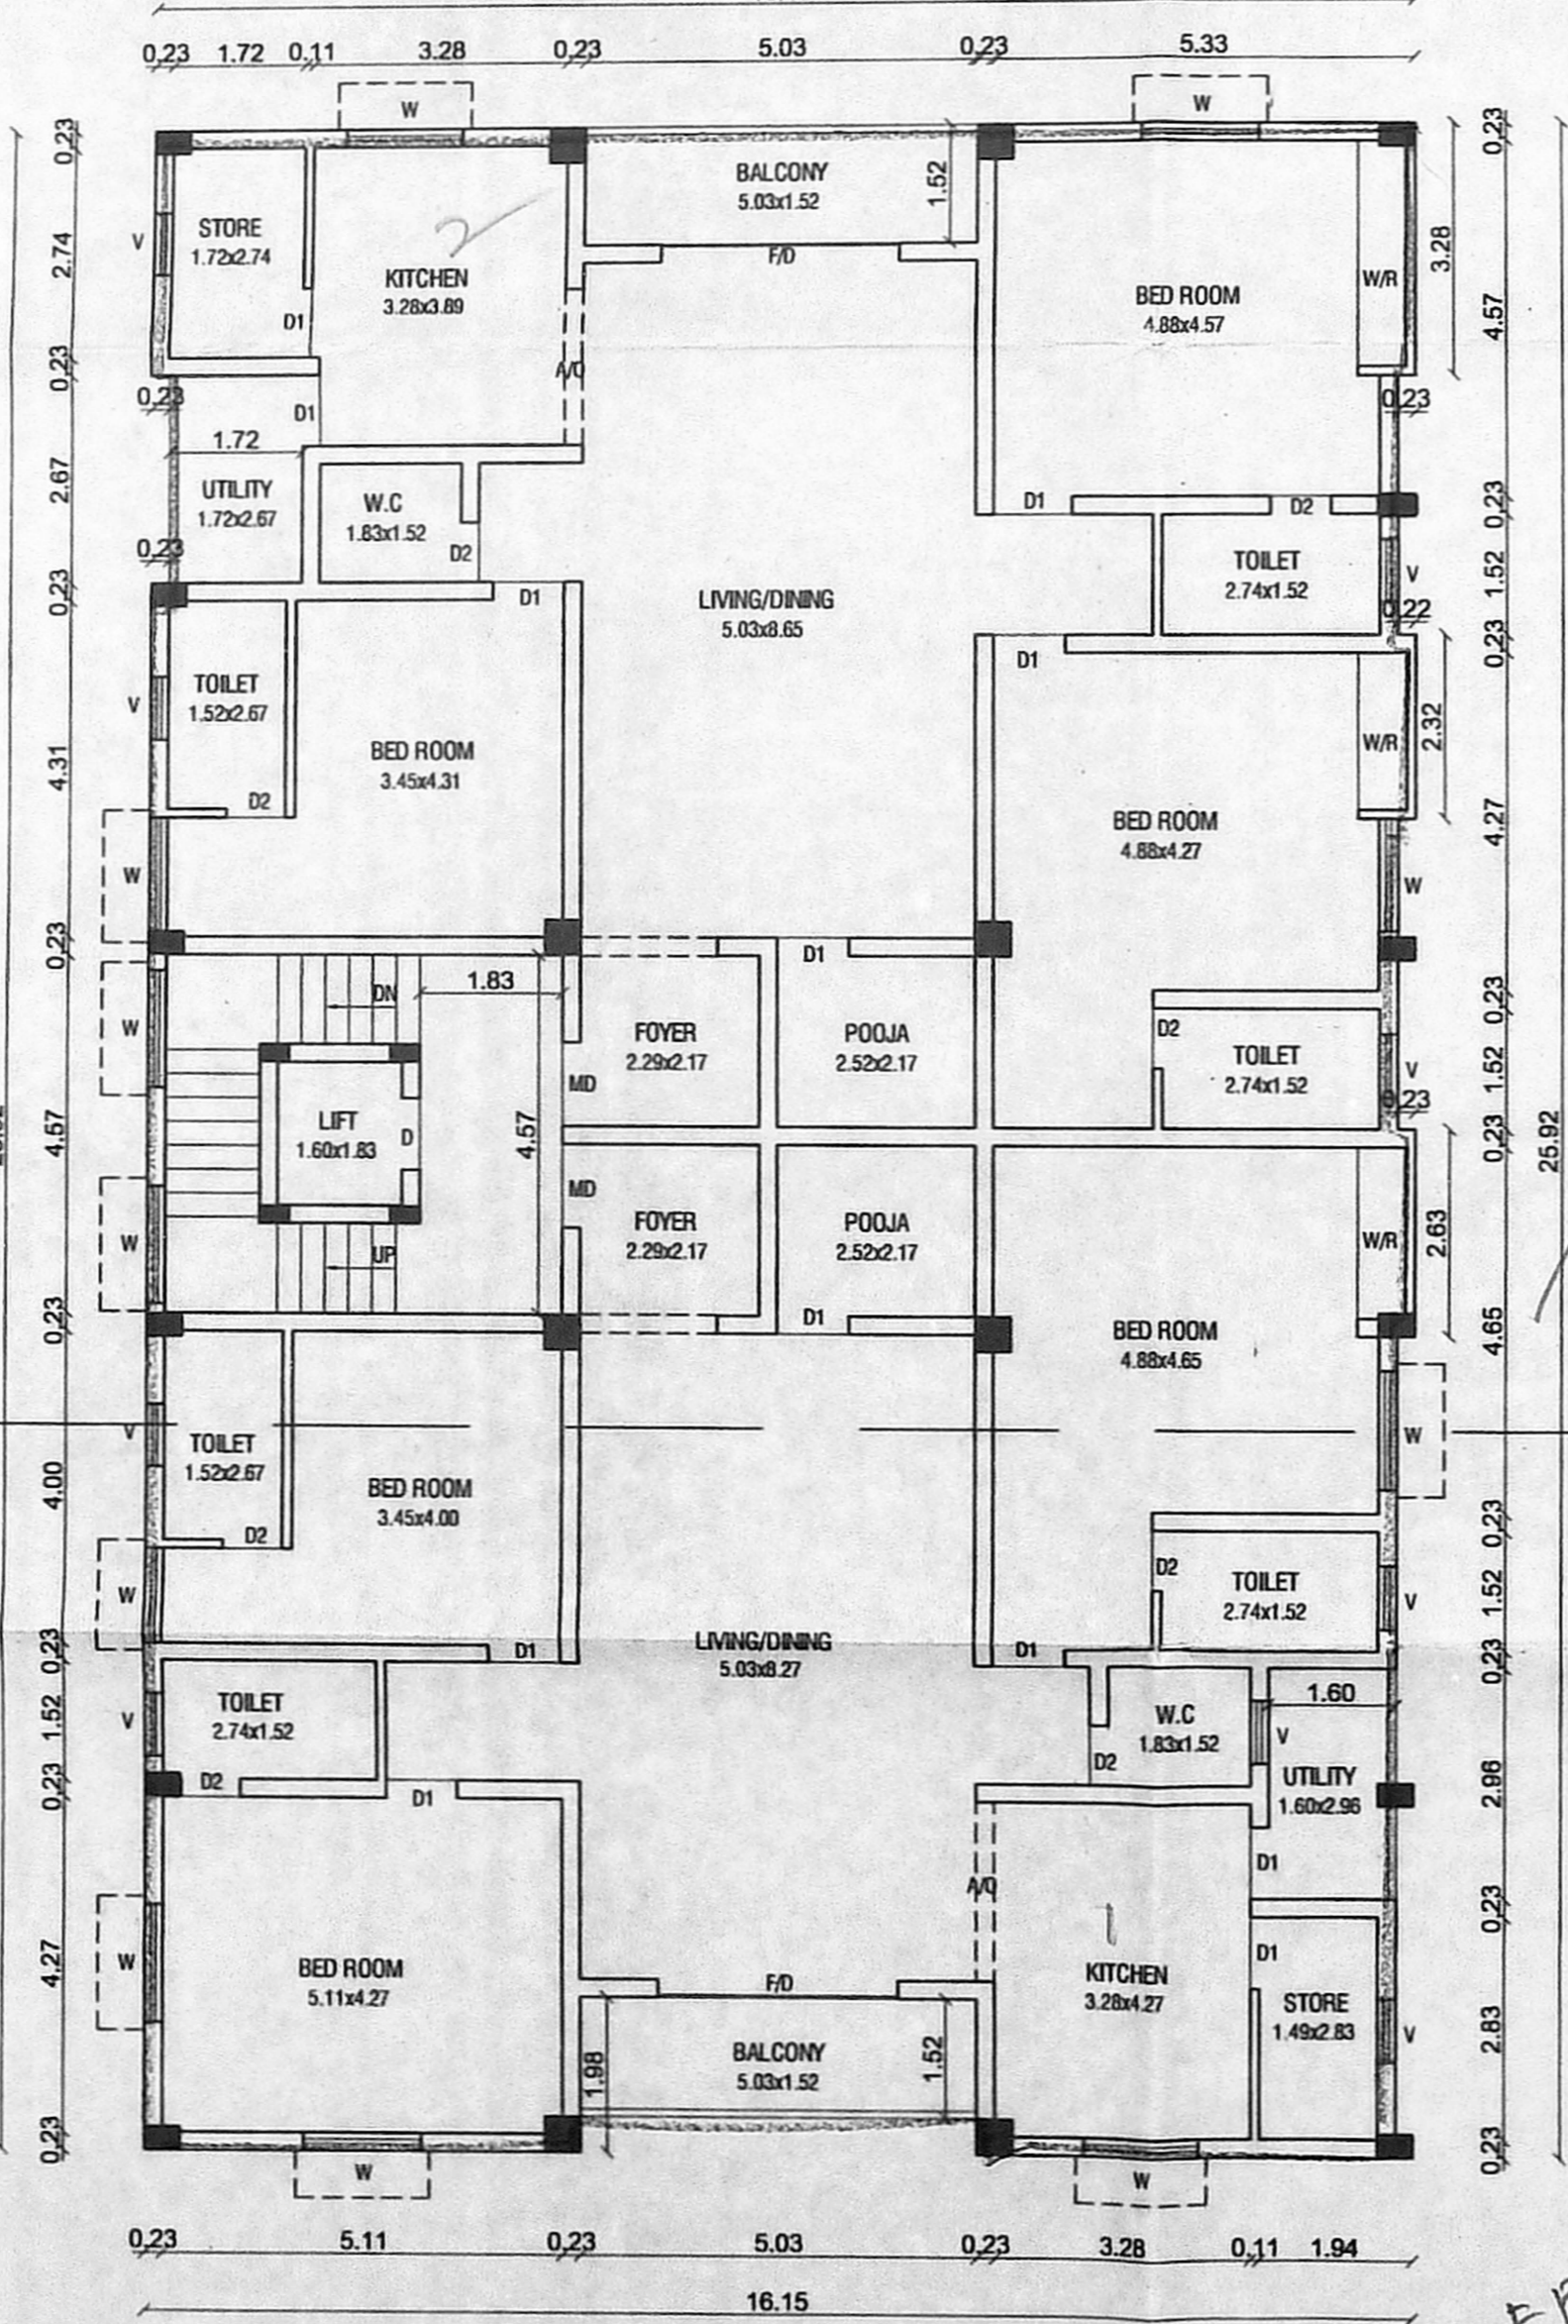


TYPICAL FLOOR PLAN
 (FIRST, SECOND & THIRD FLOOR PLAN)

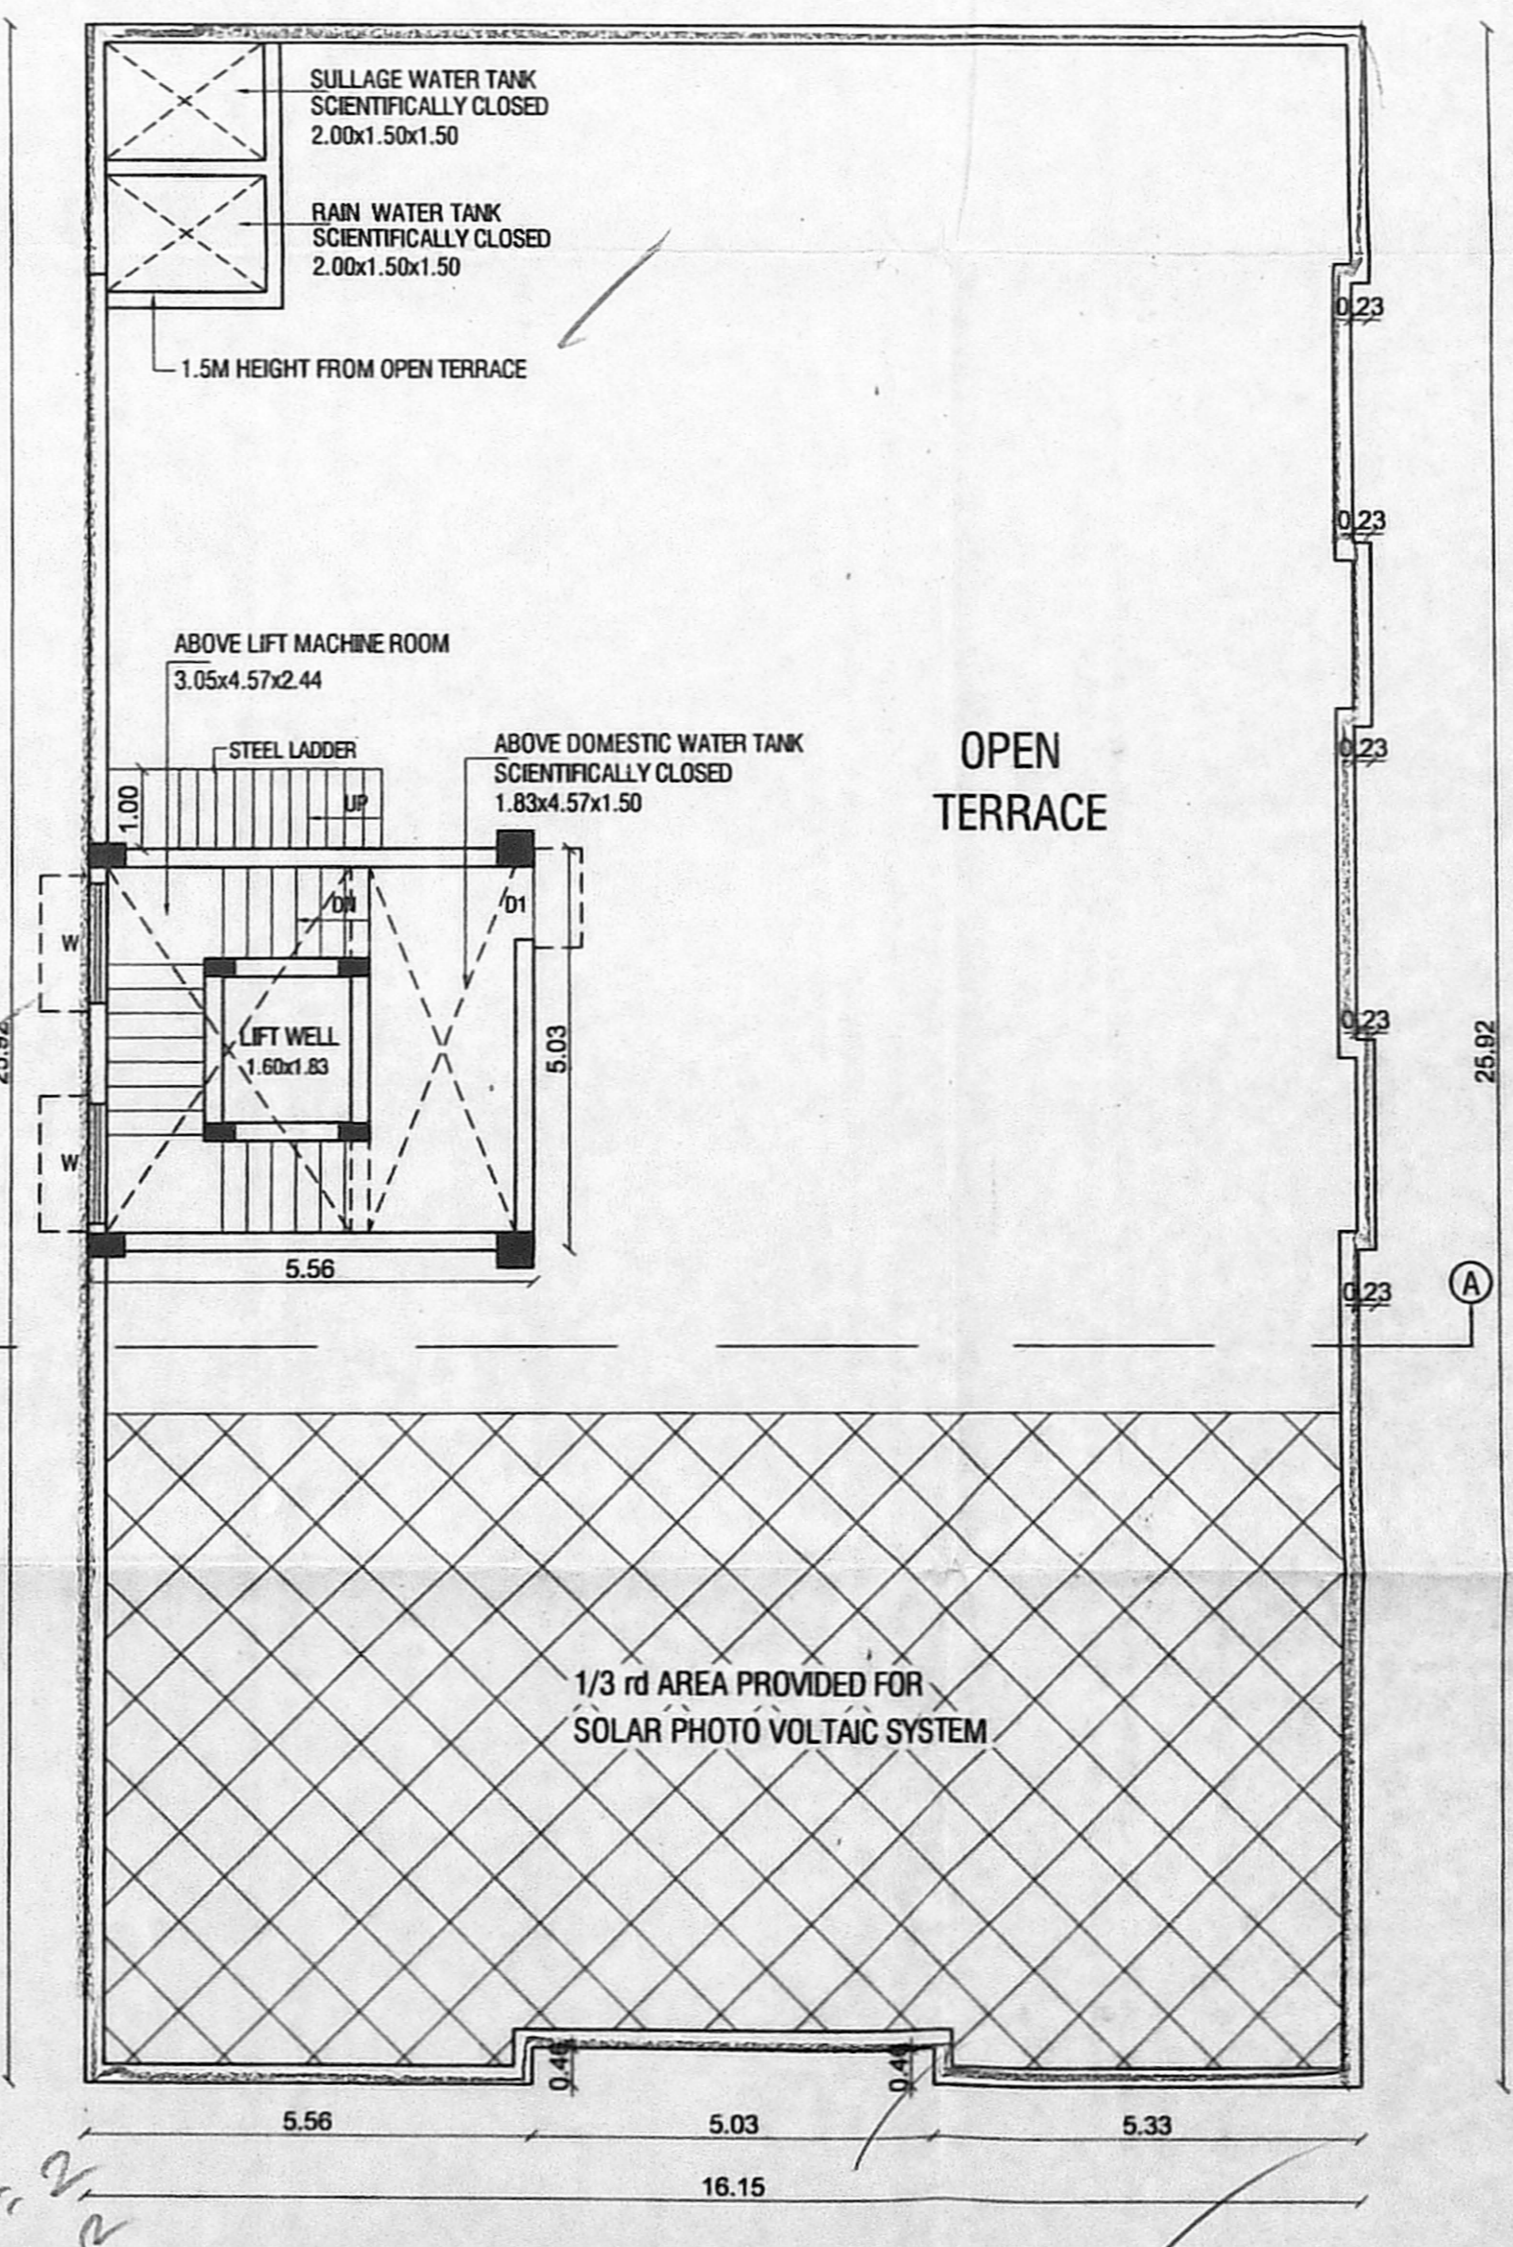


TERRACE FLOOR PLAN

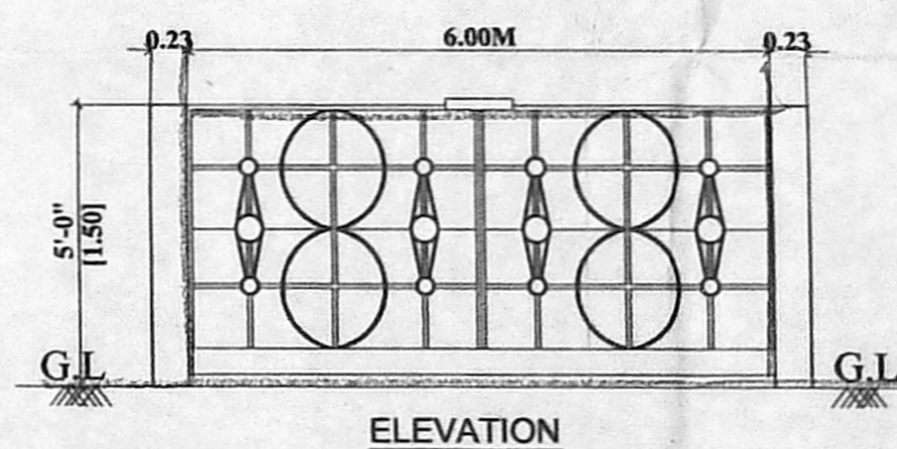


ELEVATION

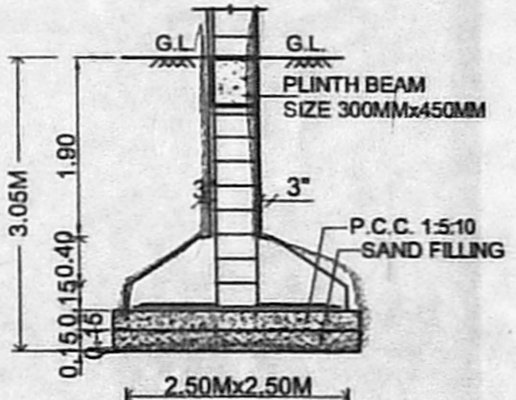

SECTION

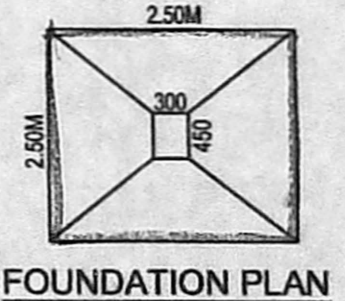

FOUNDATION PLAN

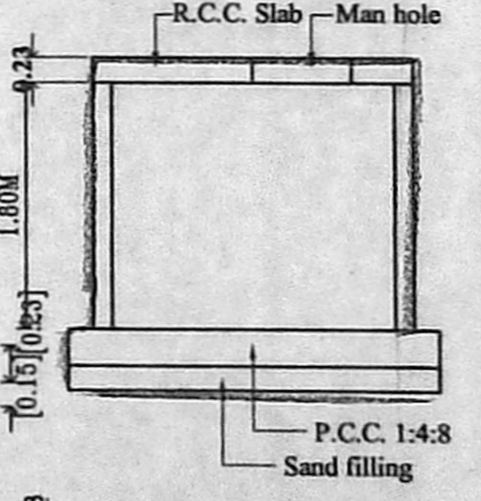

TYPICAL SUMP DETAILS
 (DOMESTIC, RAIN & SULLAGE WATER SUMP)

AP = 22
 SP = 22
 TP = 22
 GDU

R. PREM KUMAR, B.E., M.E.
 Registered Engineer Grade-II (RE)
 RE/GR-1119/031/025
 Old Door No. 48A, New Door No. 72,
 Tharupathi Amman Koil 1st Street,
 Velachery, Chennai - 600 042.
 Mobile: 98410 673833, 98410 17871
 Email: rp1510@gmail.com

LICENSED SURVEYOR