




FRONT ELEVATION

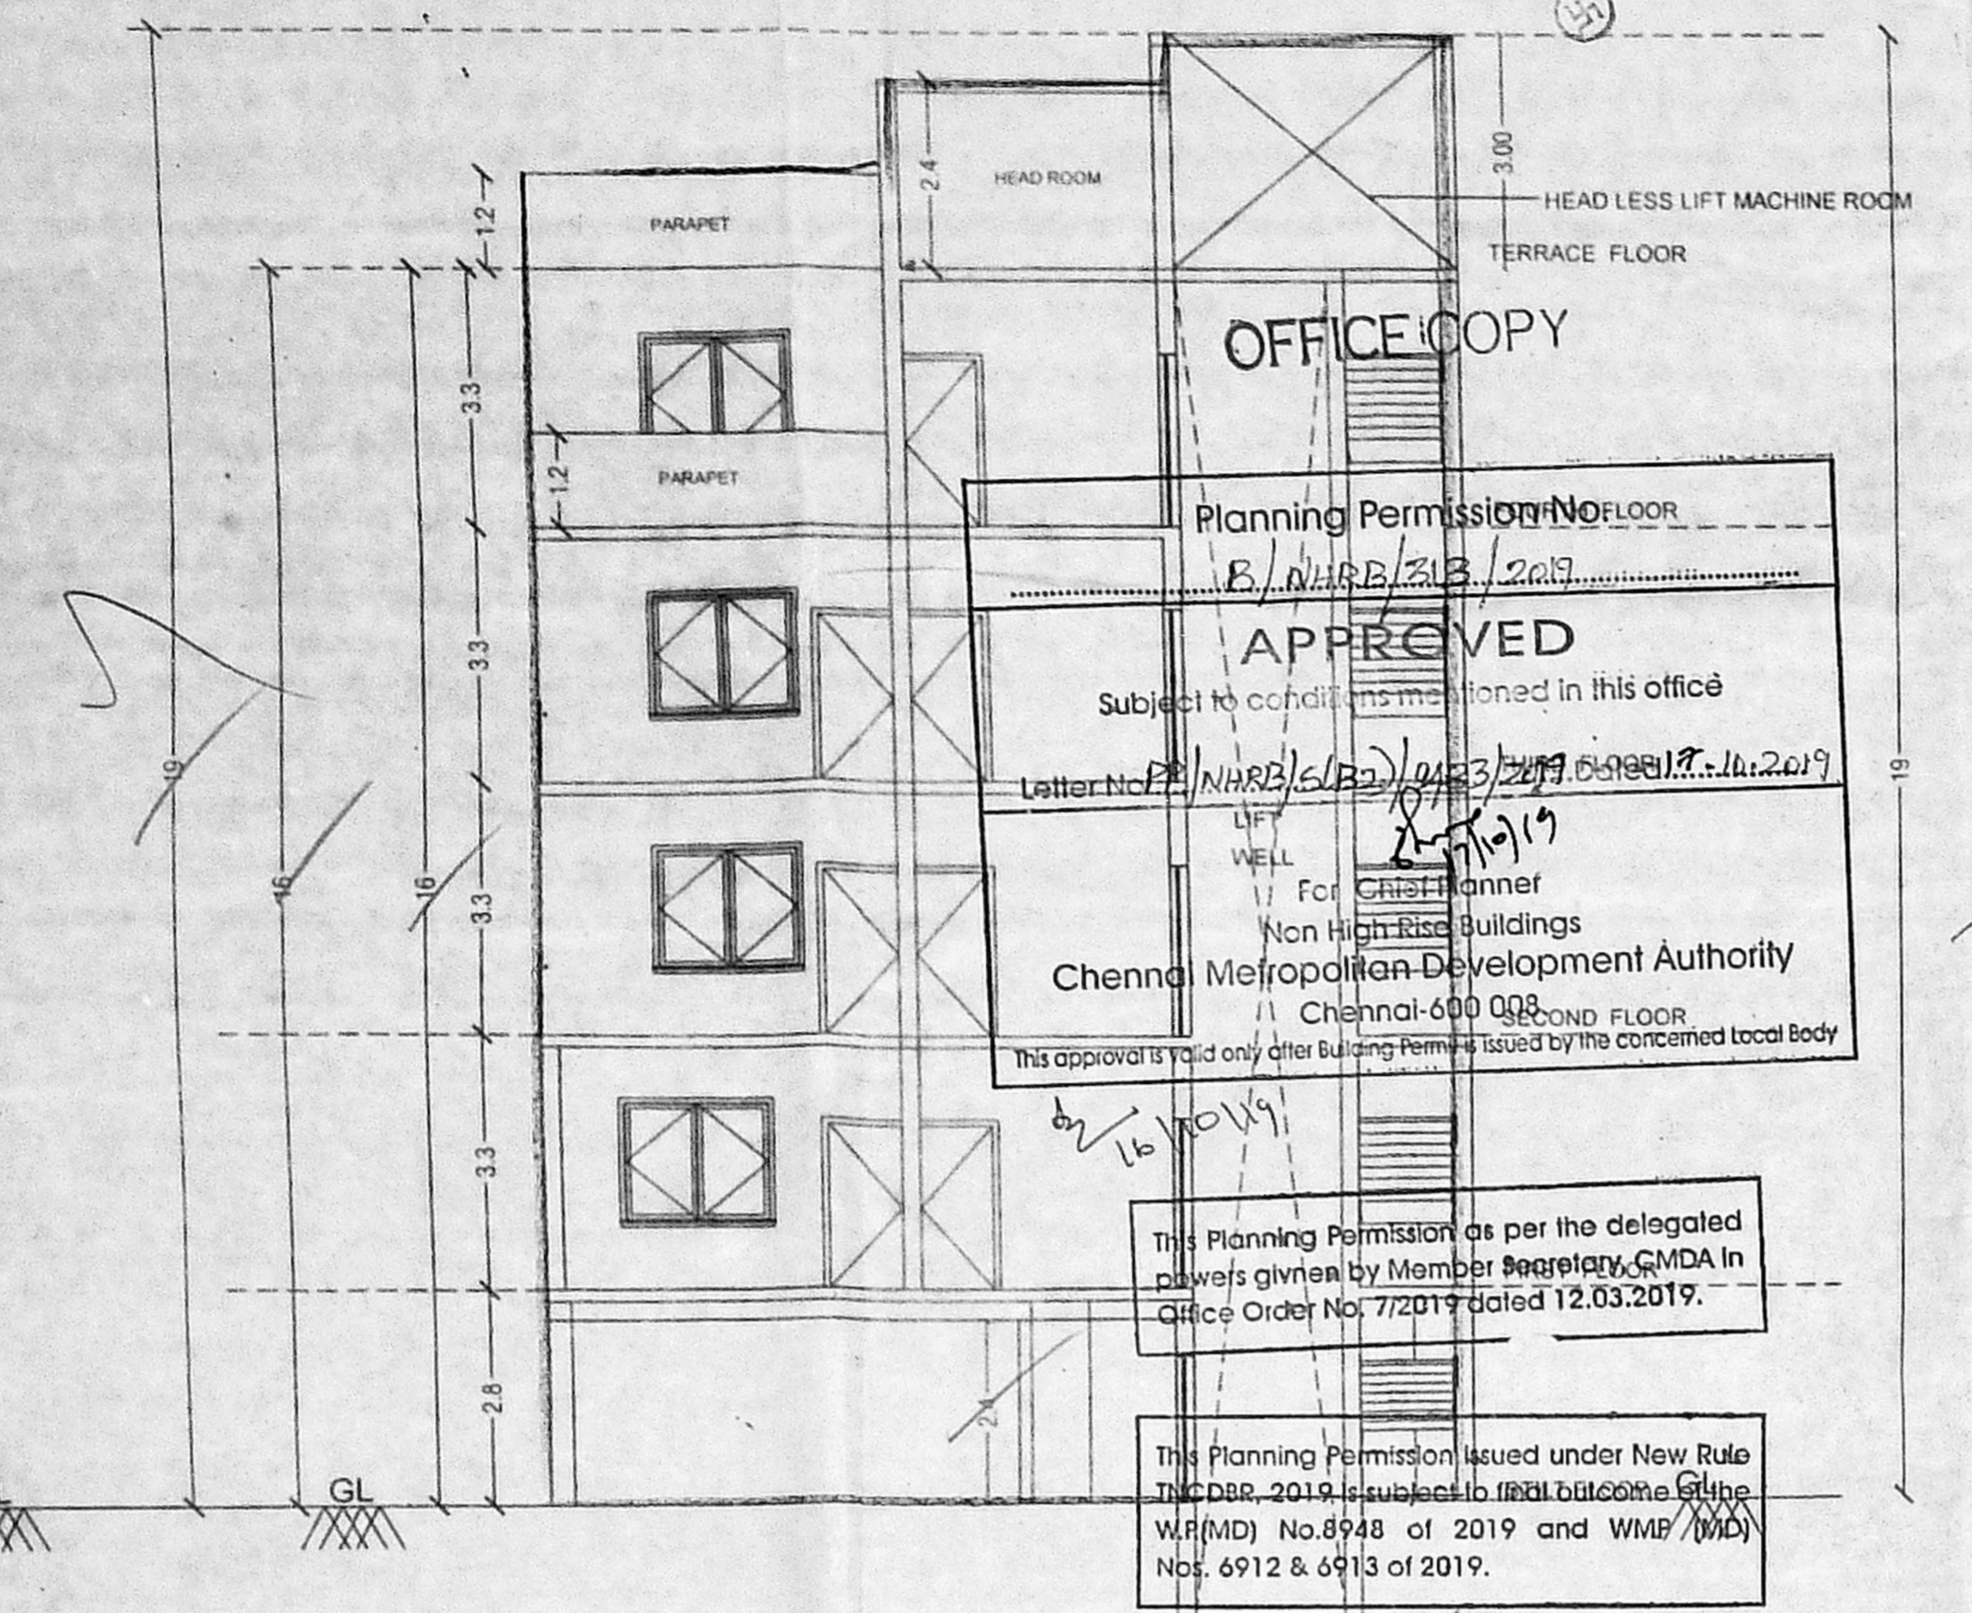

SECTION ON A - A

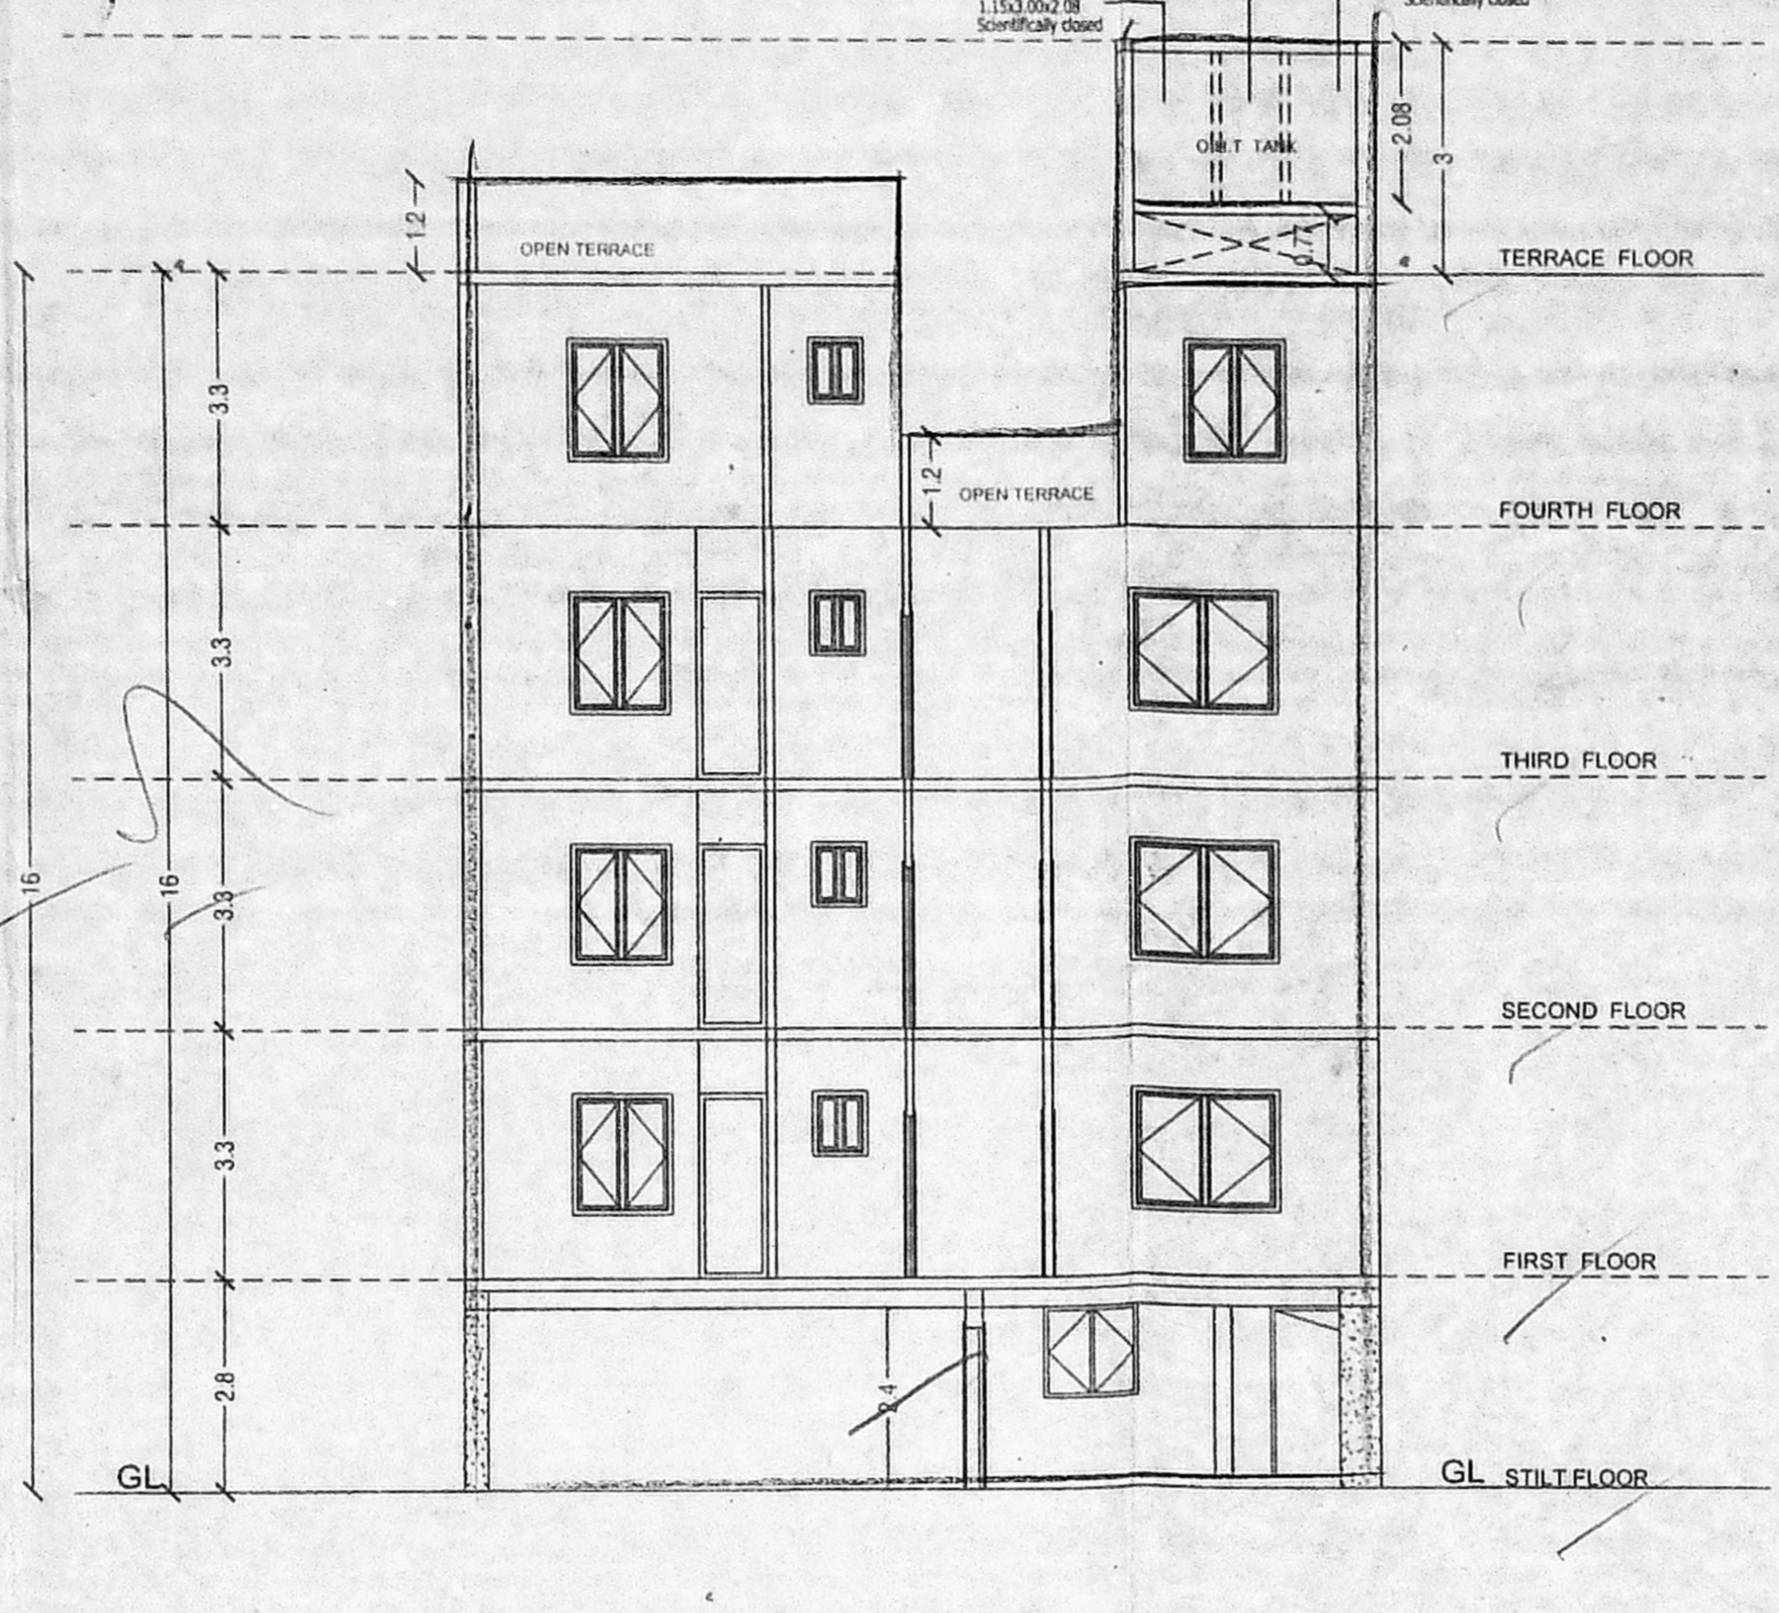

SECTION ON B - B

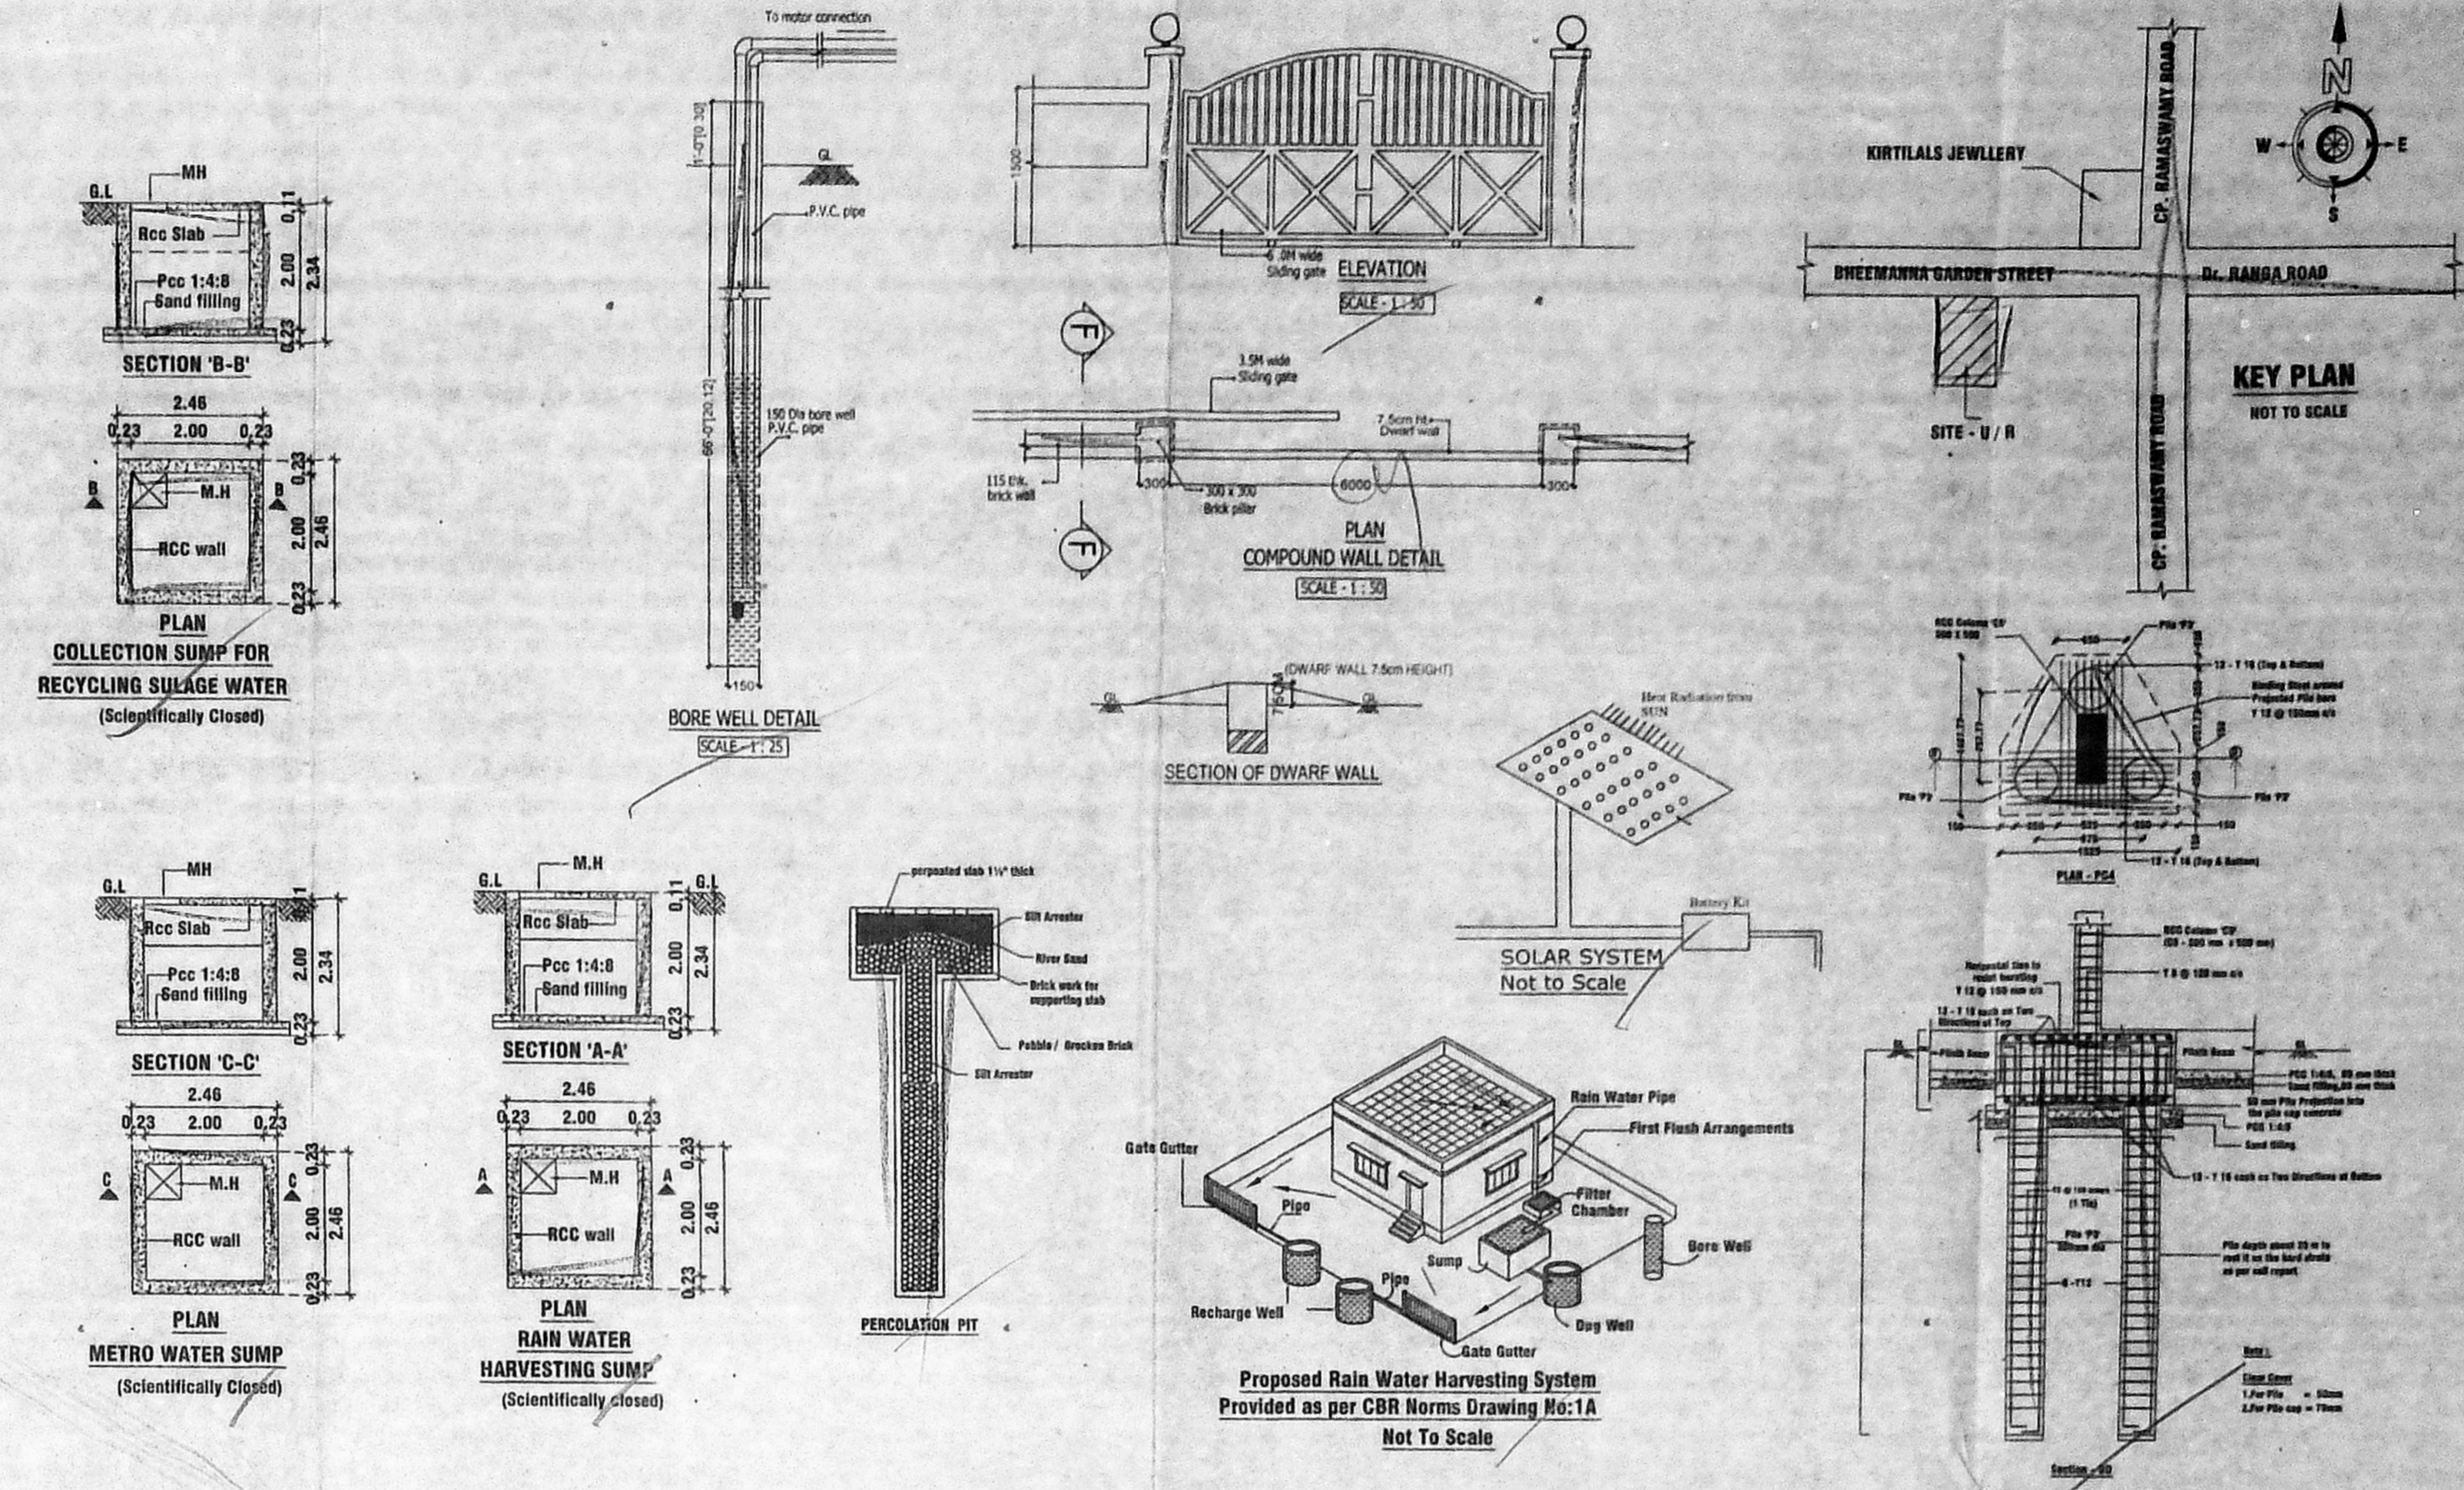

PLAN SHOWING THE PROPOSED RESIDENTIAL BUILDING AT NEW DOOR No. 8, OLD DOOR No. 26, BEEMANNA GARDEN STREET, ALWARPET, CHENNAI - 600 018, COMPRISED IN R.S. No. 3641/2, BLOCK No. 72, OF MYLAPORE VILLAGE, GREATER CHENNAI CORPORATION, DIVISION No. 123, ZONE - IX.

AREA STATEMENT

AS PER DOCUMENT

AS PER PATTA

FLOOR	FSI AREA IN SQ.M
STILT FLOOR	222.04
FIRST FLOOR	222.04
SECOND FLOOR	222.04
THIRD FLOOR	222.04
FOURTH FLOOR	166.34
<b>TOTAL</b>	<b>832.46</b>


F.S.I = 832.46 = 1.996 / 417.00

Nos. OF CAR PARKING = 7


Nos. OF TWO WHEELER PARKING = 10

SCHEDULE OF JOINERY:-


TYPE	DETAIL	SIZE
MD	DOOR	3'6"x7'0"
D1	DOOR	3'0"x7'0"
D2	DOOR	2'6"x7'0"
W	WINDOW	4'0"x4'0"
W1	WINDOW	3'0"x4'0"
V	VENTILATOR	2'0"x2'0"

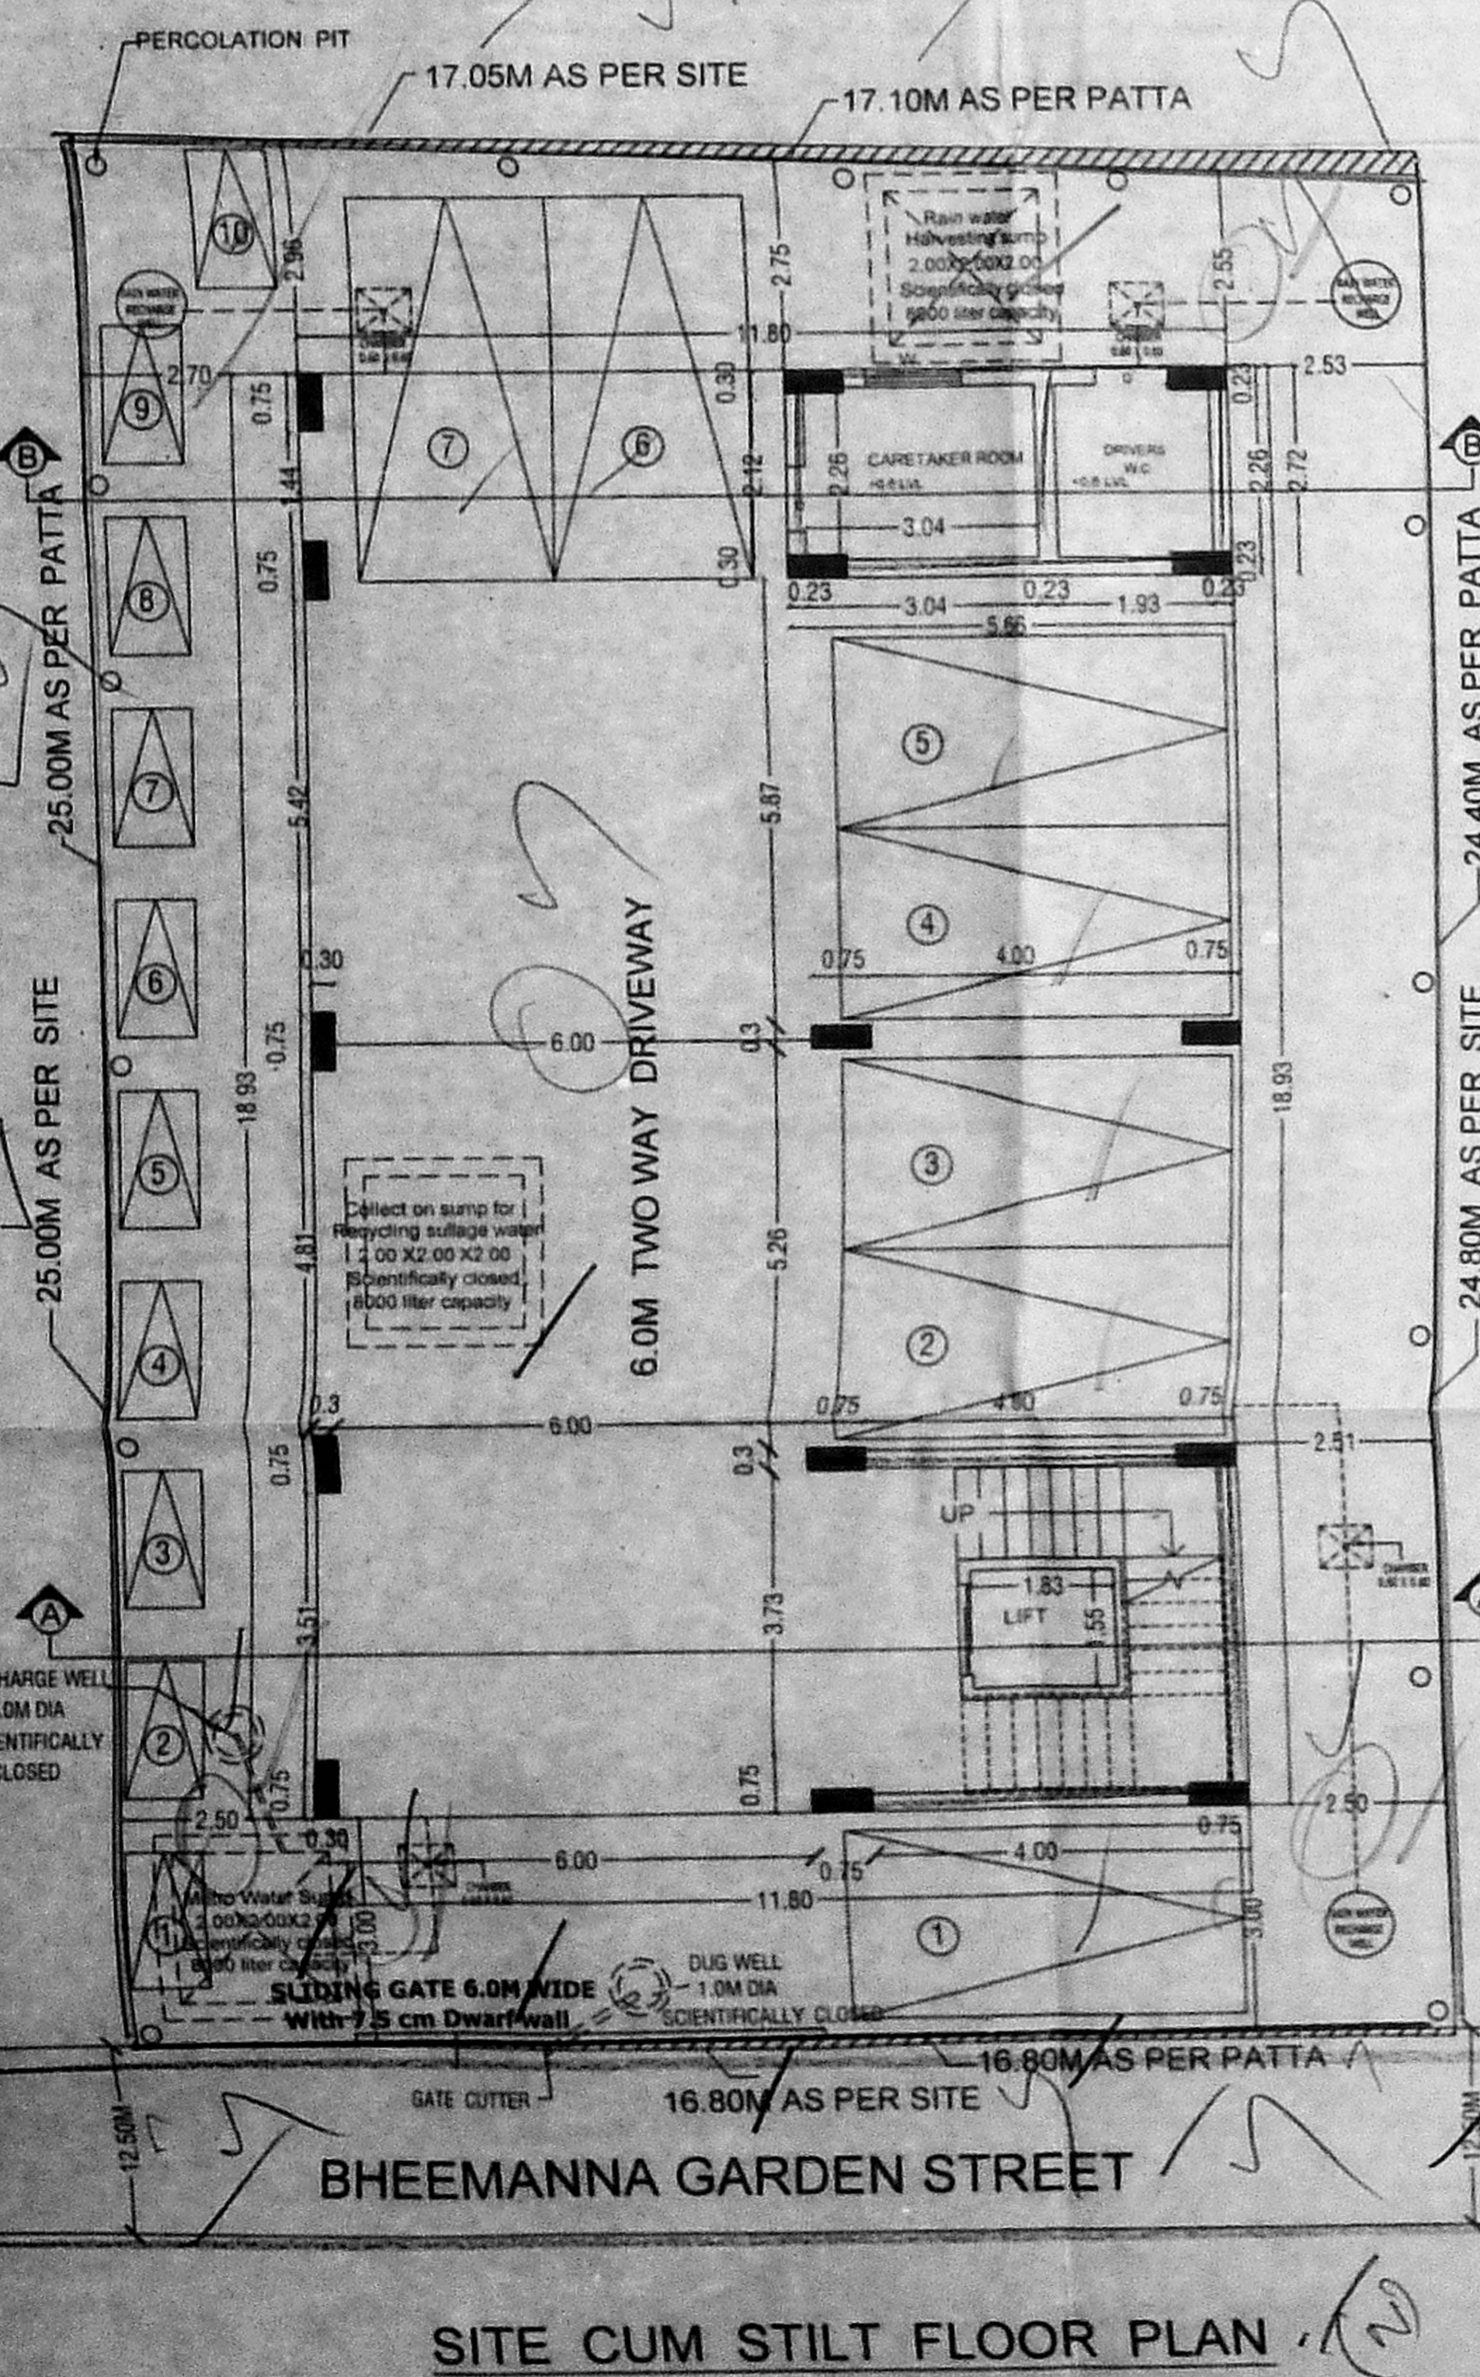


SITE CUM STILT FLOOR PLAN

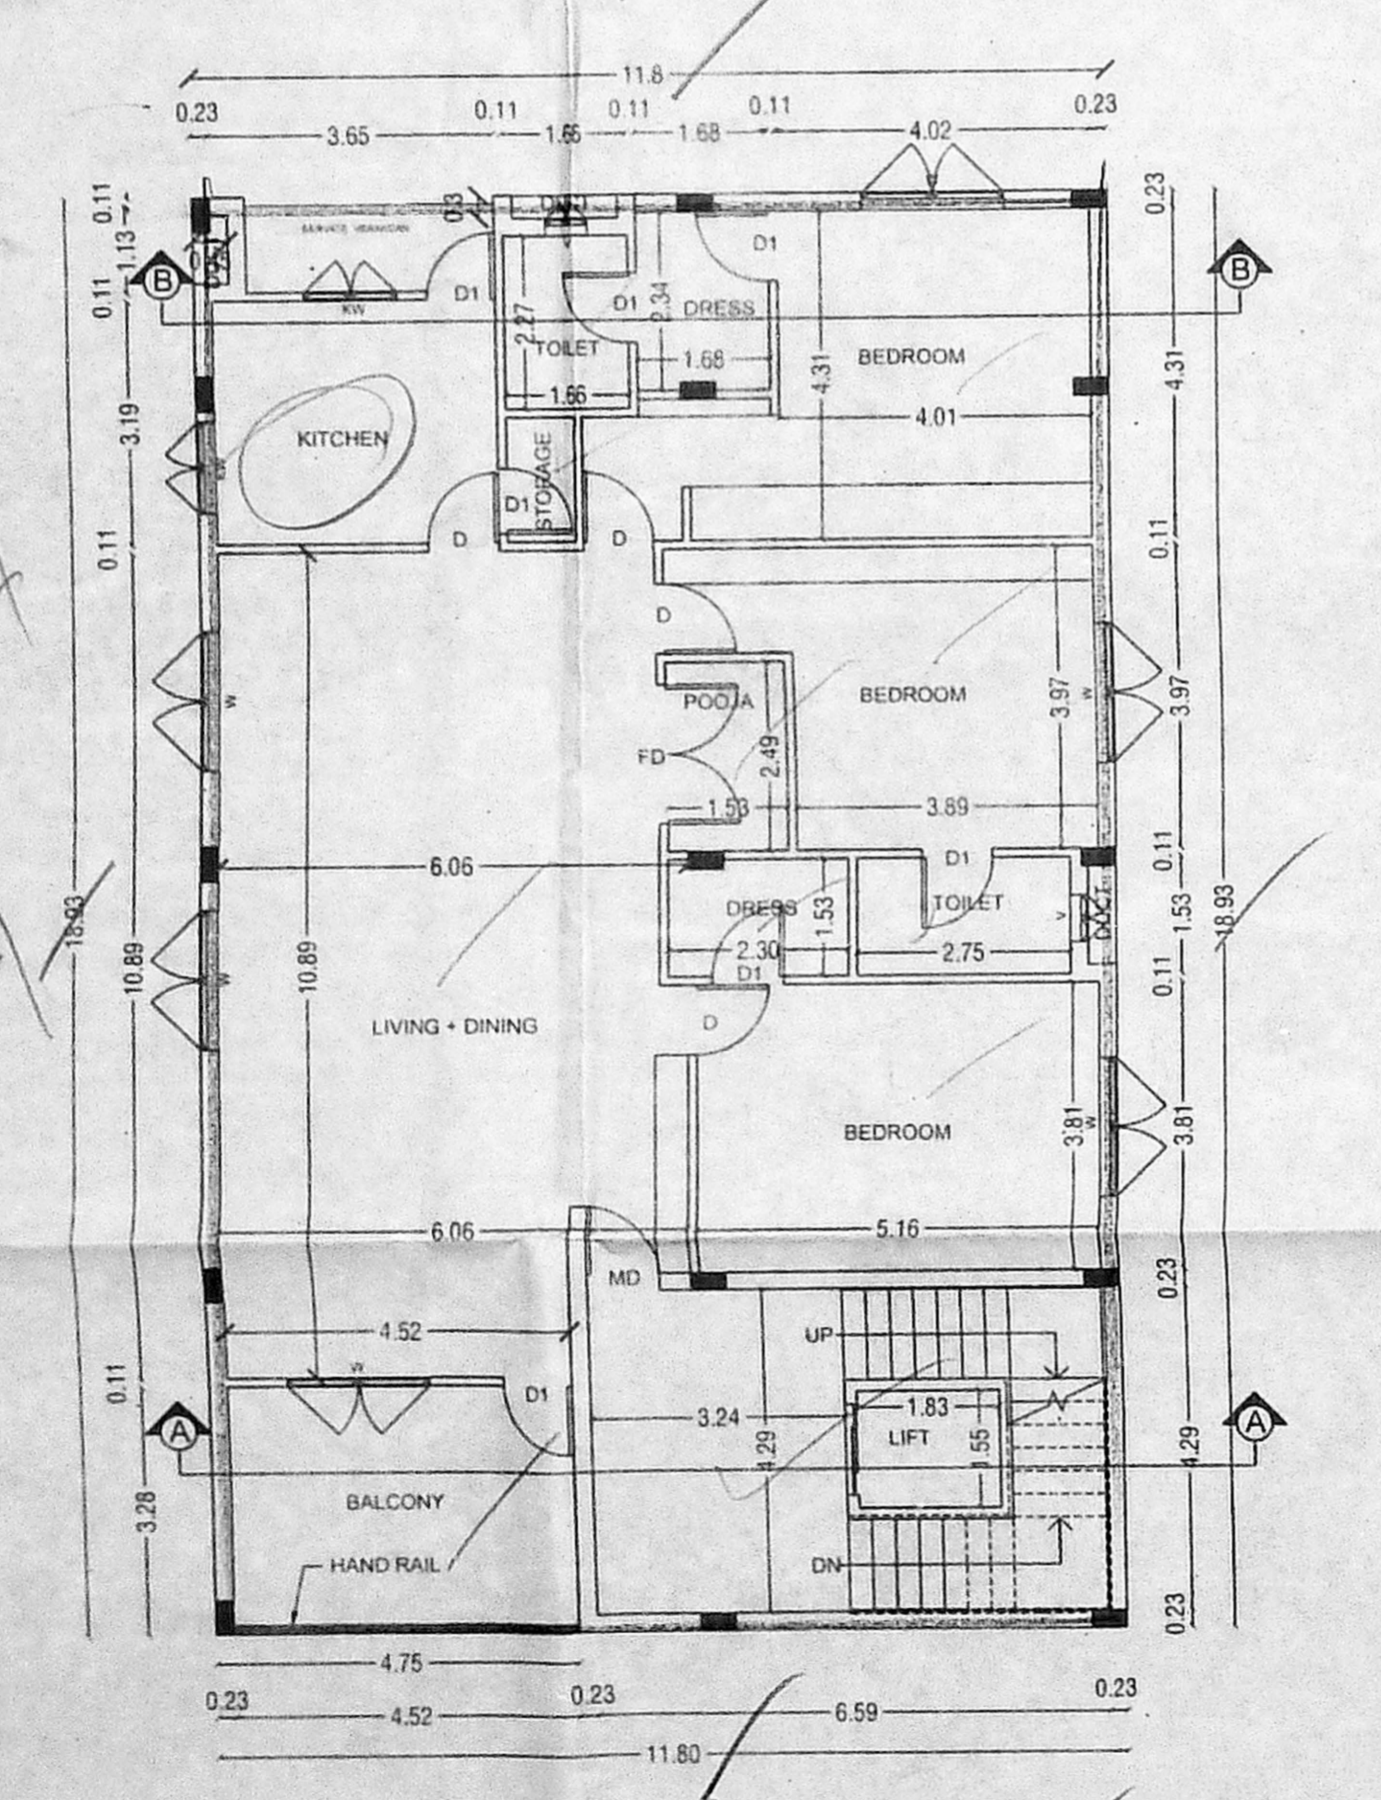


FIRST FLOOR PLAN

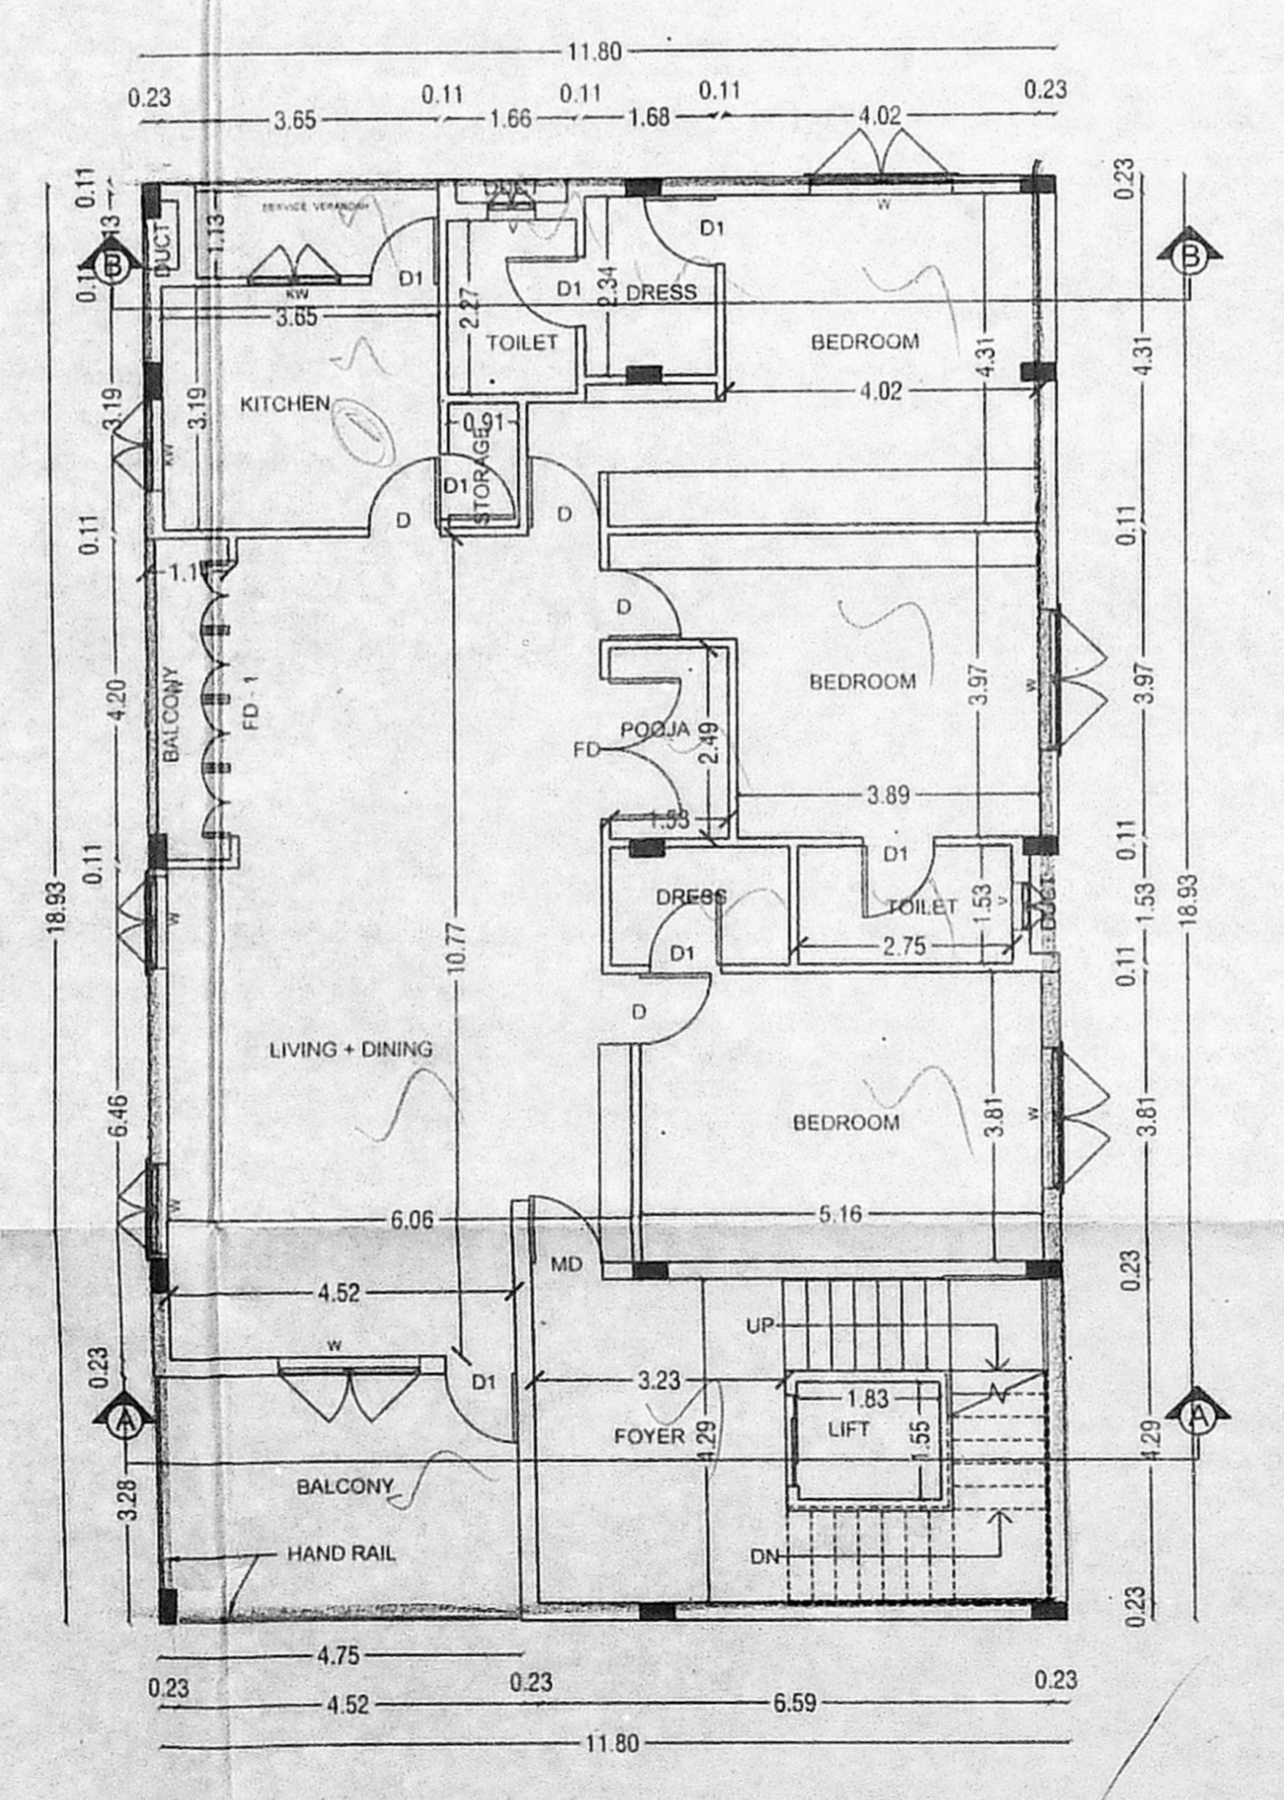


SECOND FLOOR PLAN

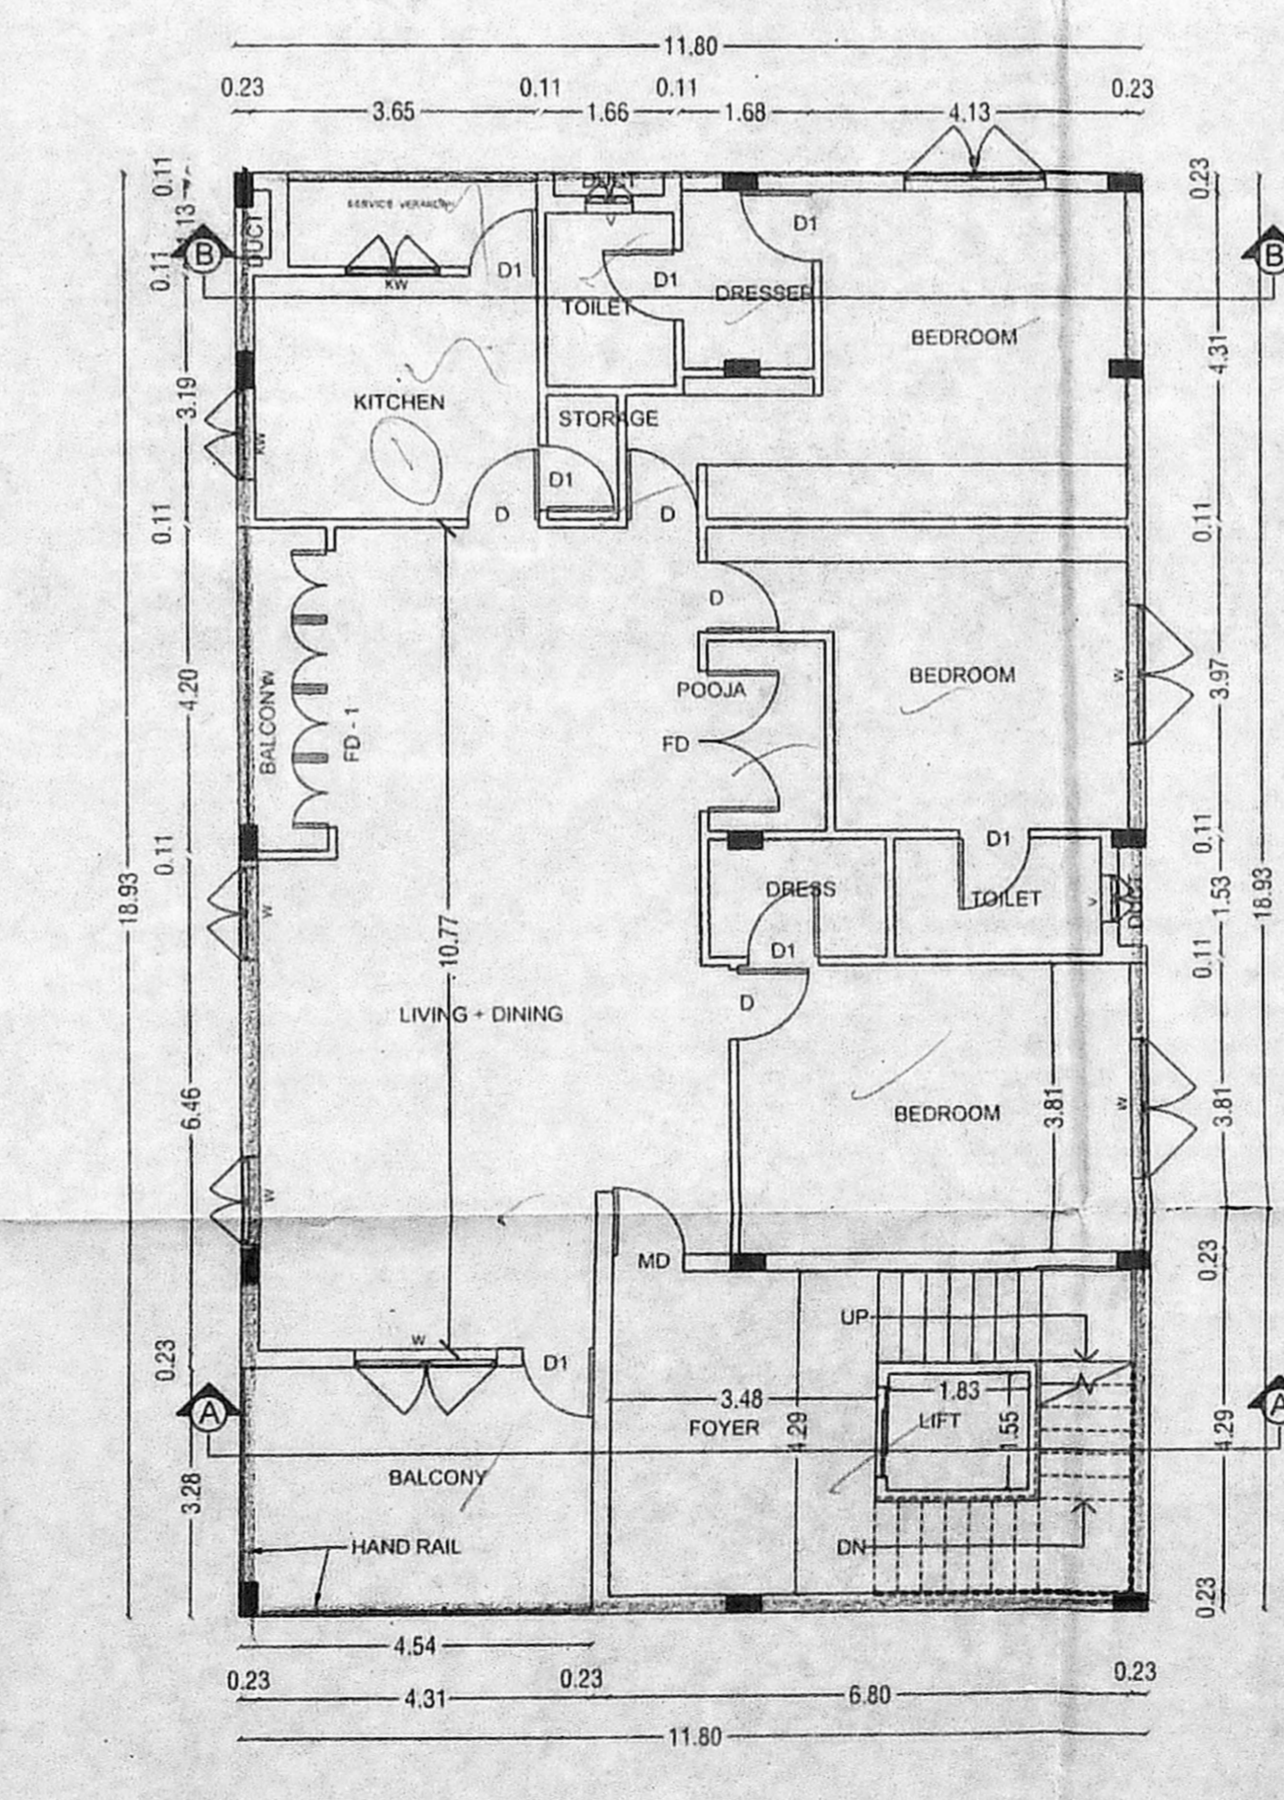

THIRD FLOOR PLAN

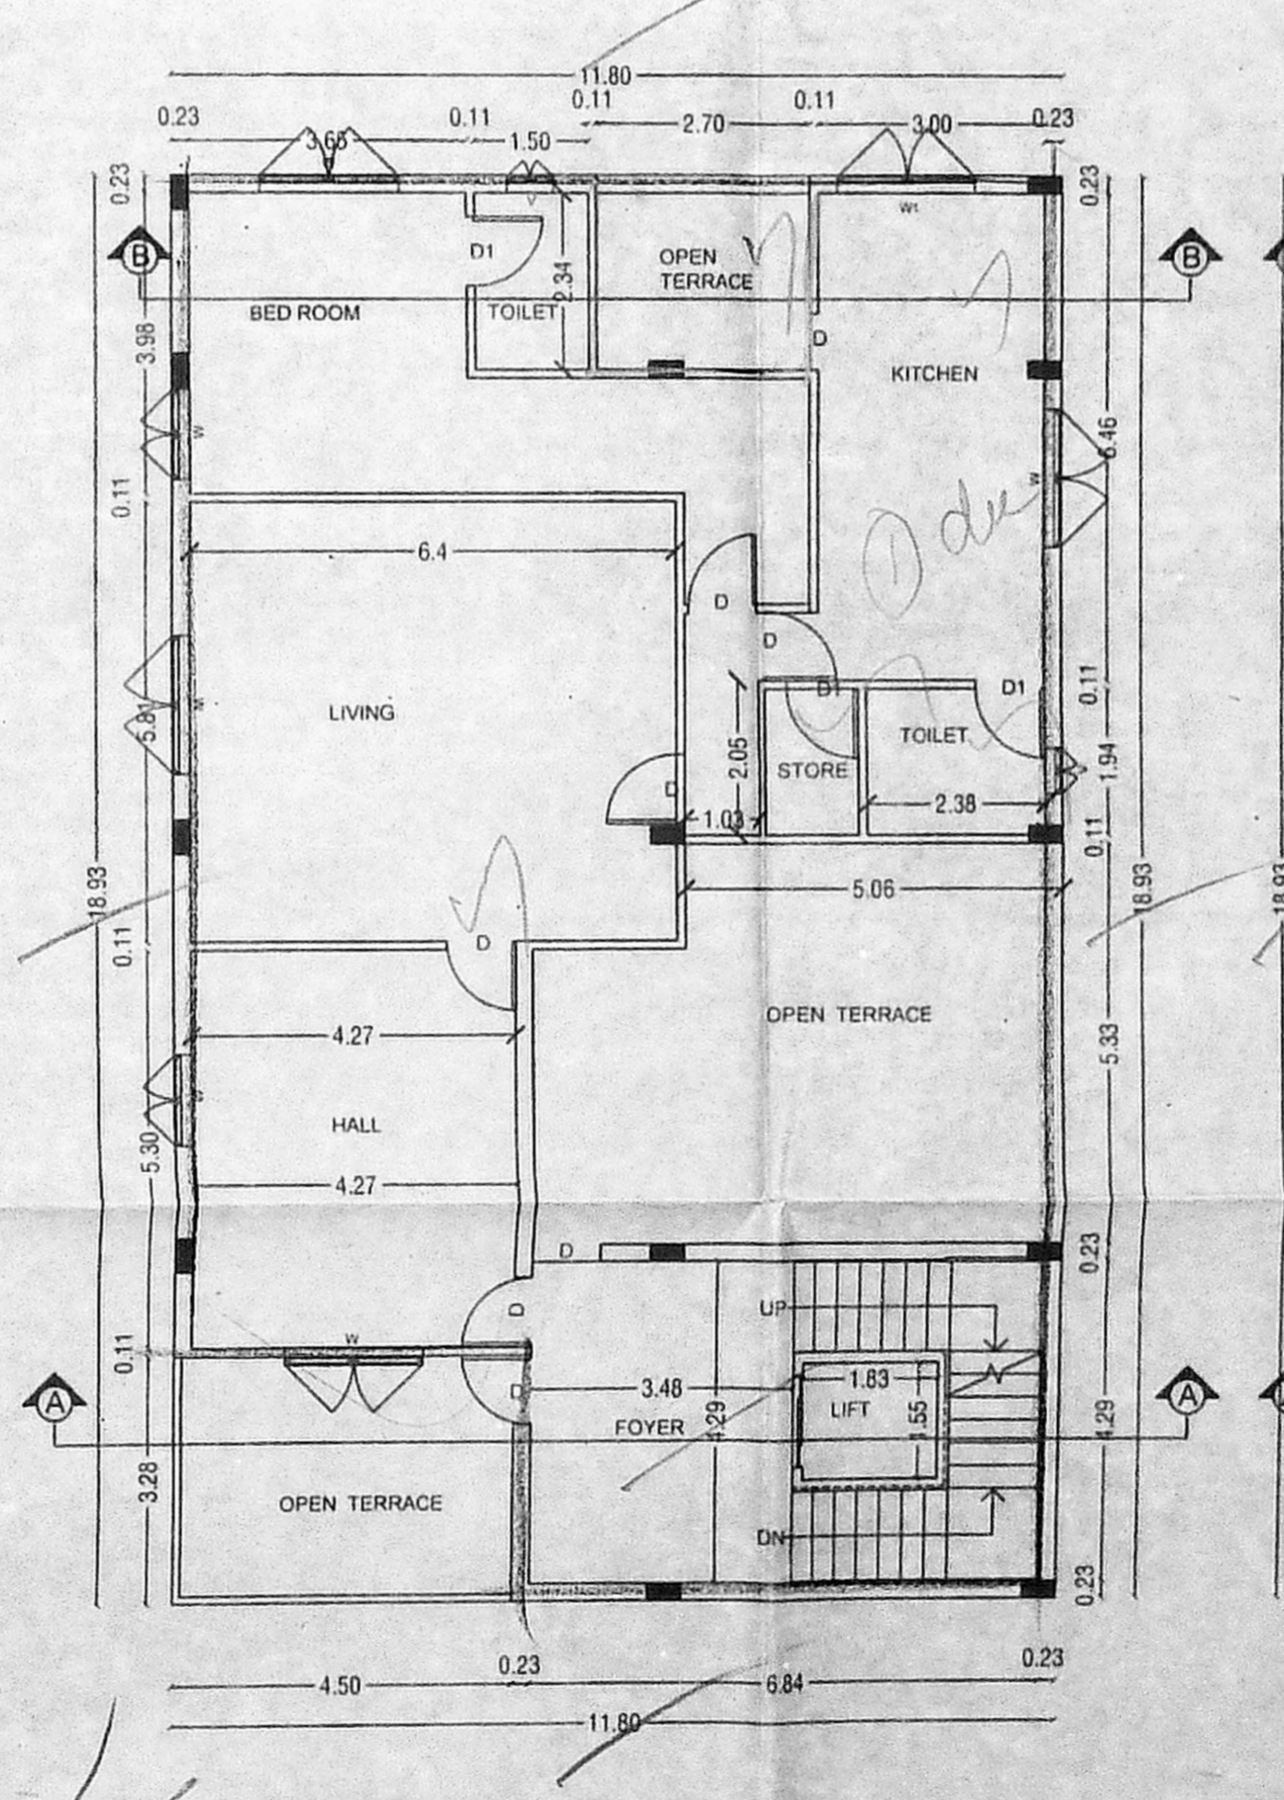

FOURTH FLOOR PLAN (PART)

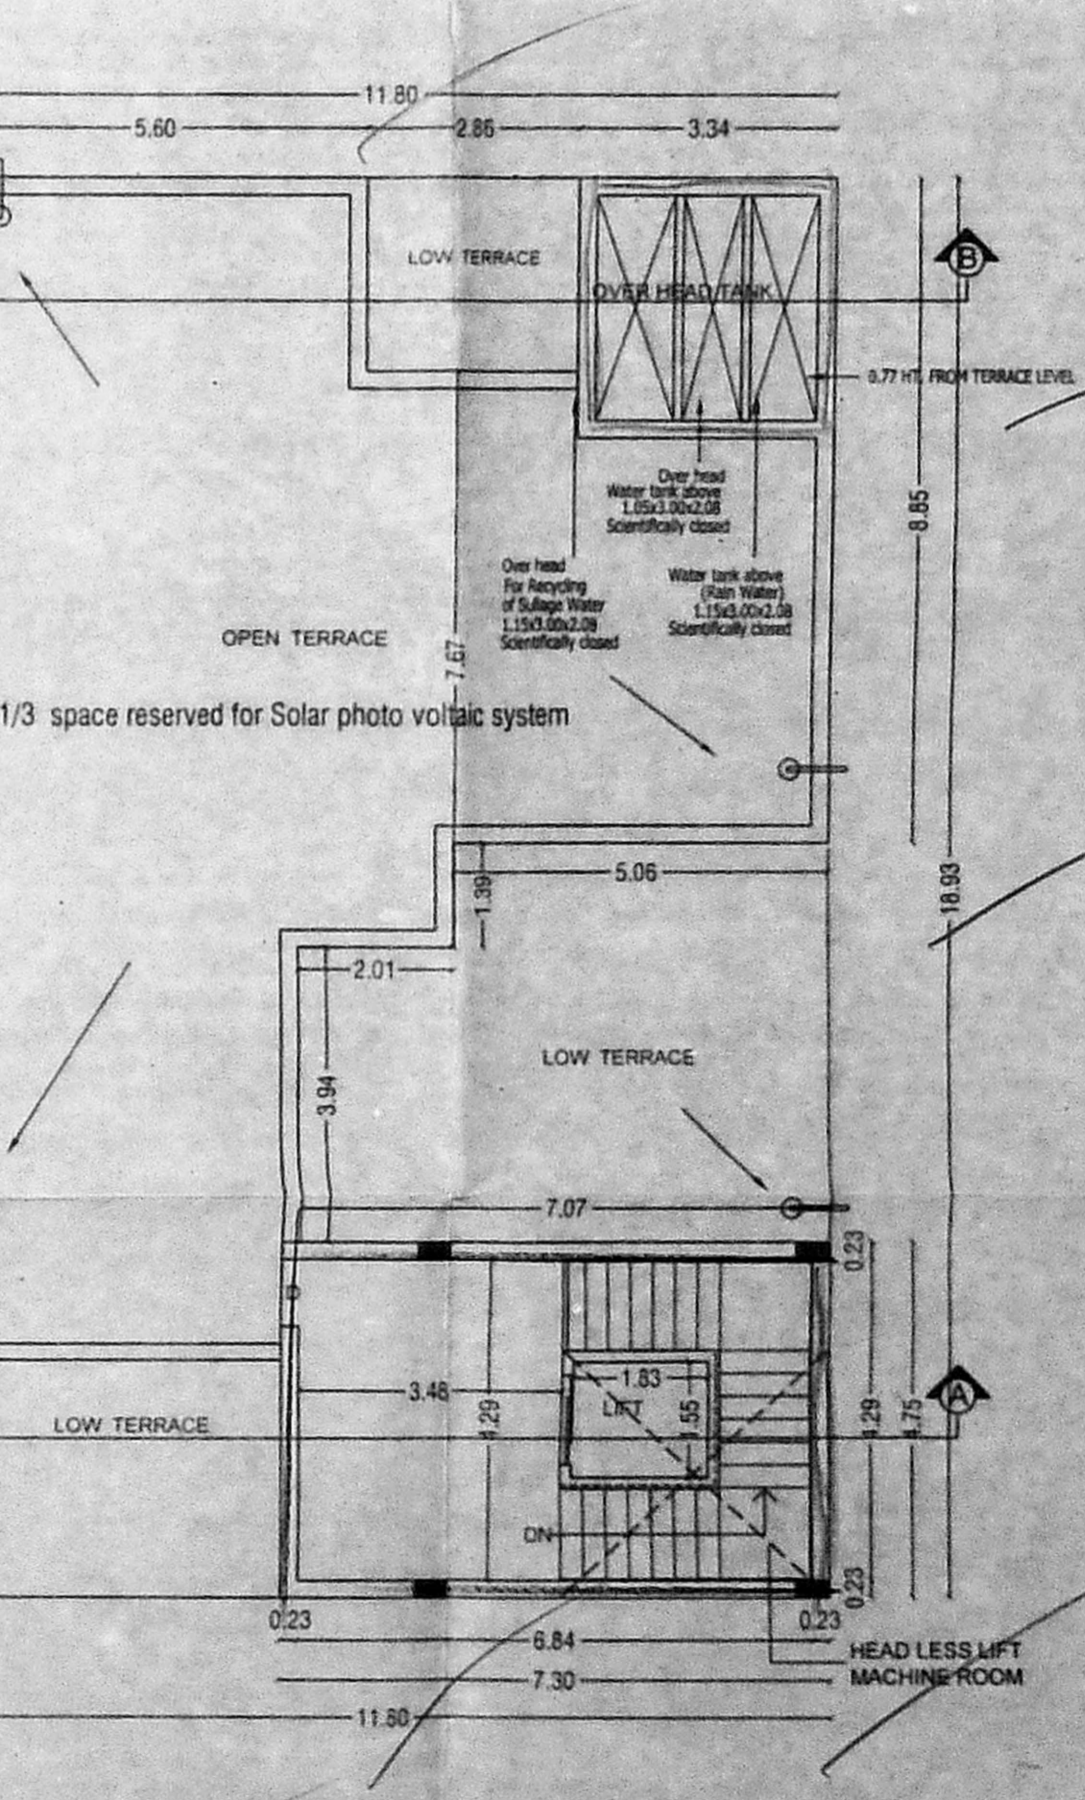

TERRACE FLOOR PLAN

SPECIFICATION:

- FOUNDATION: C.M. 1:6 FOR SUPER STRUCTURE
- BRICK WORK: C.M. 1:5 FOR WALLS & 1:3 FOR CEILING
- PLASTERING: 2 COATS FOR WALLS & 1 EXTRA COAT FOR CEILING
- CEMENT PAINT: M25 GRADE FOR SLABS & LINTELS
- R.C.C. WORK: ALL WOOD WORKS IN BEST QUALITY TIMBER
- WEATHERING COURSE: B. JELLY LIME MORTAR OVER ROOF SLAB ONE LAYER OF COUNTRY TILES

COLOUR INDEX:-

PROPOSED ROAD BOUNDARY

SCALE: 1:100

OWNER SIGNATURE

SIGNATURE OF STRUCTURAL

SIGNATURE OF ARCHITECT