



EAST SIDE ELEVATION


SECTION ON 'AA'

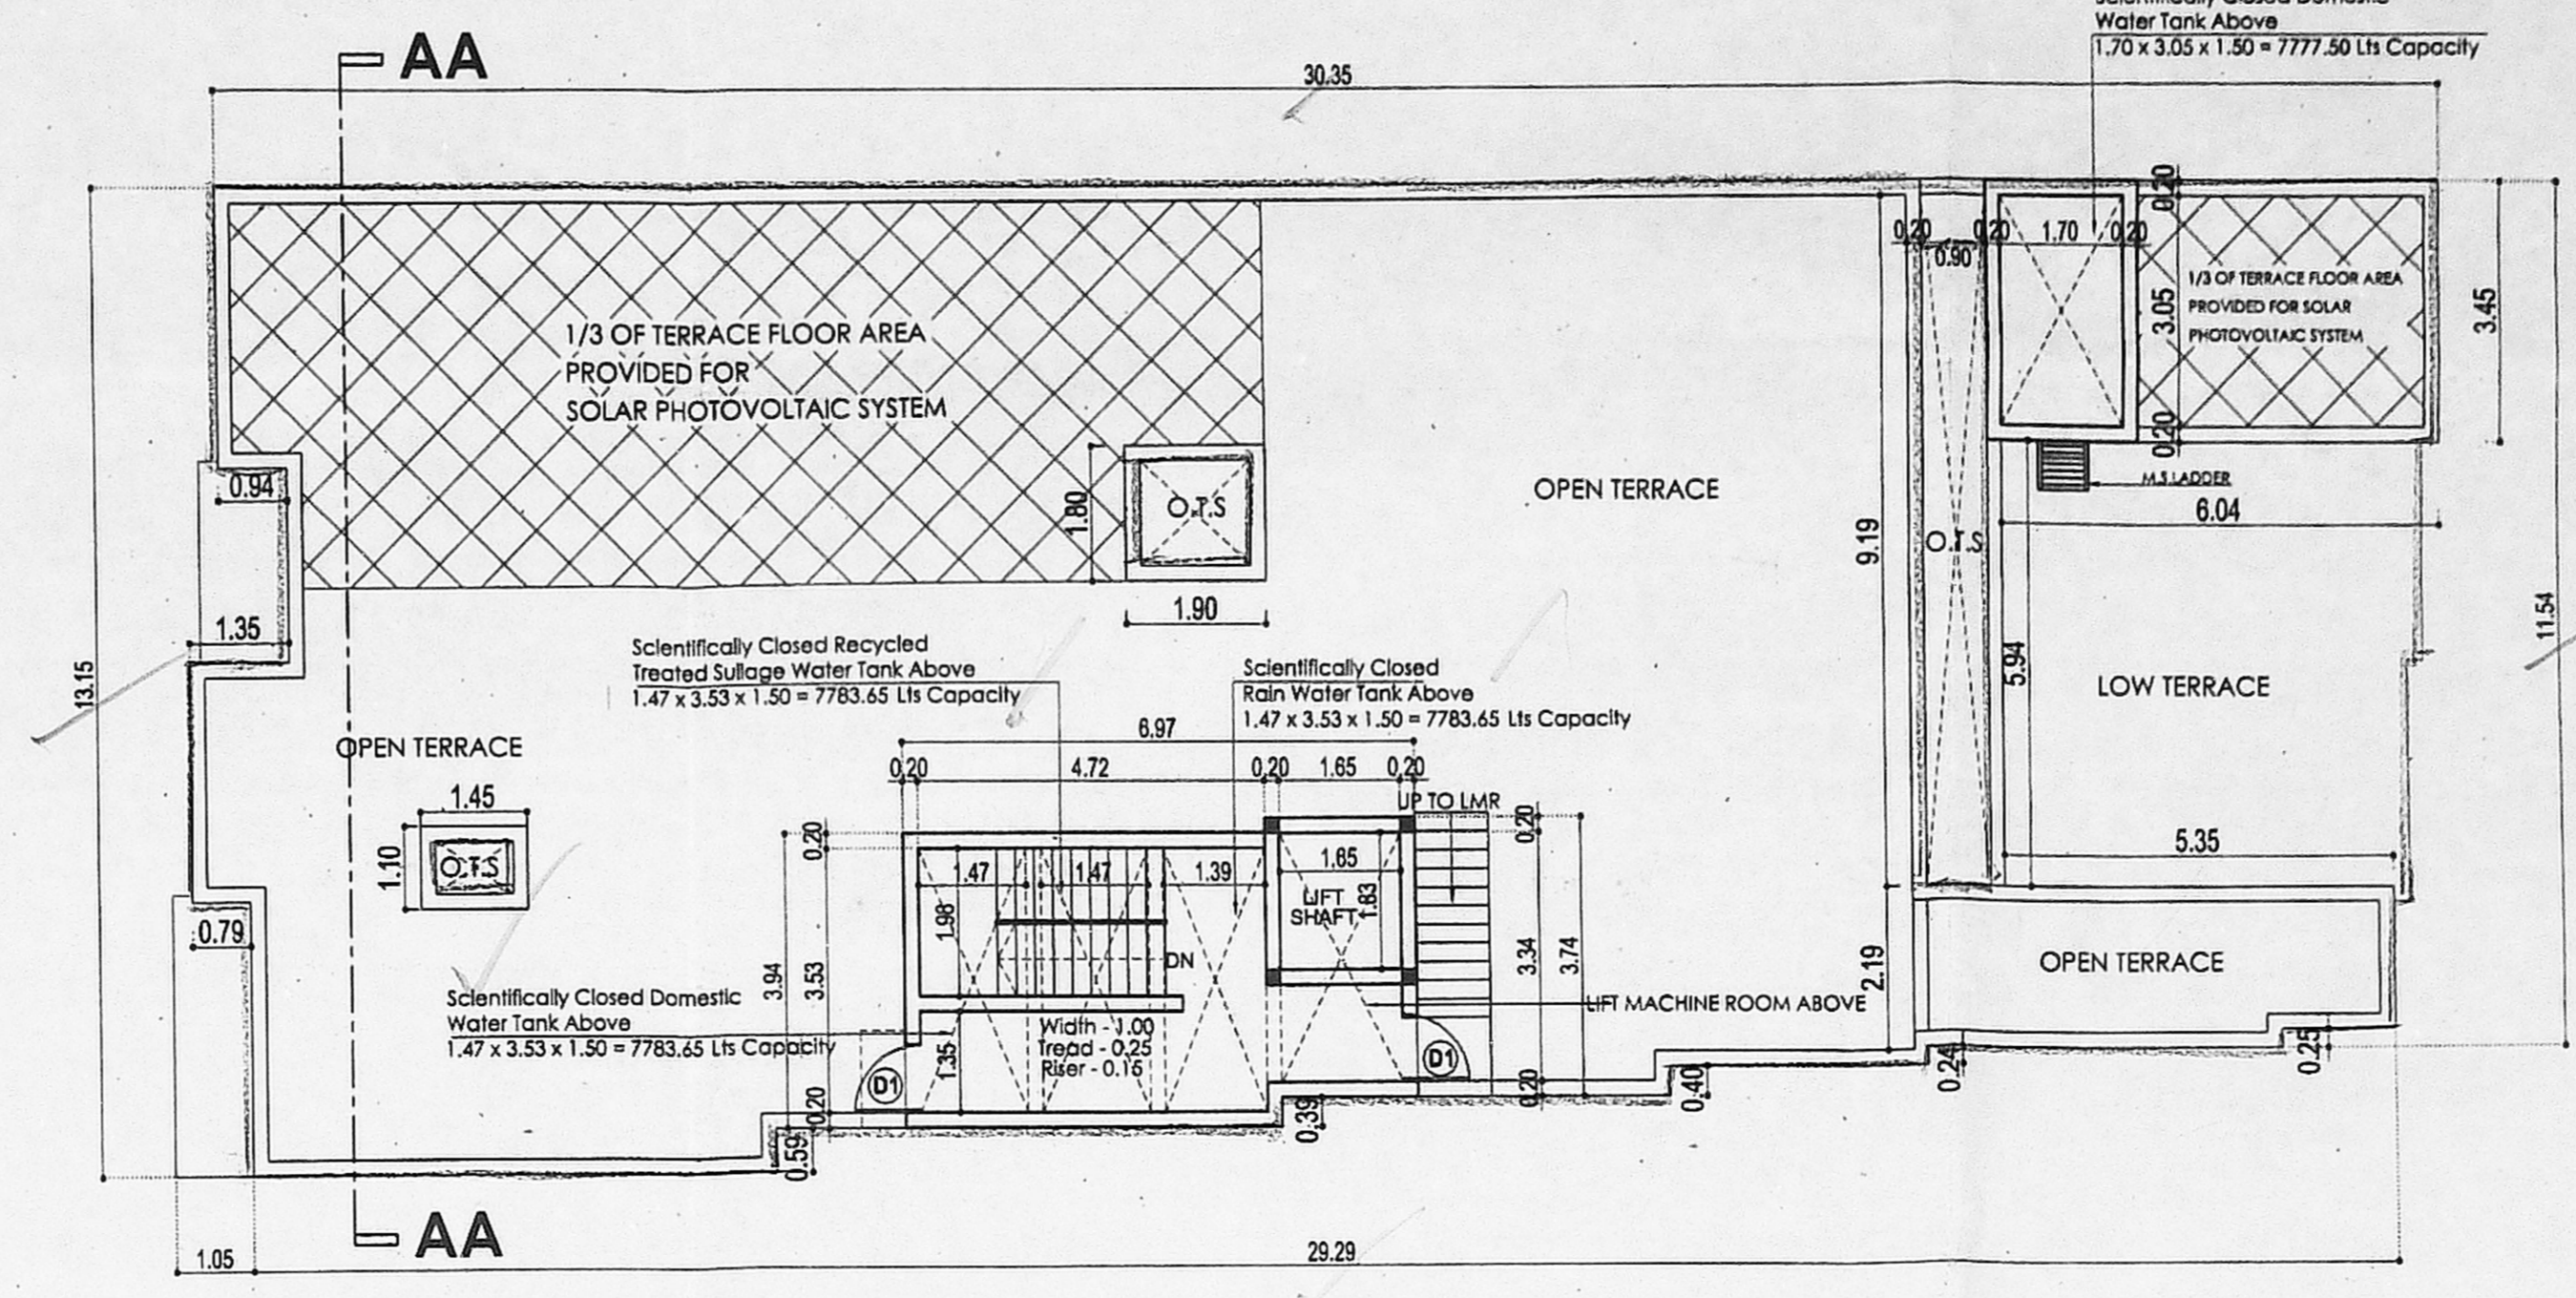


TERRACE FLOOR PLAN

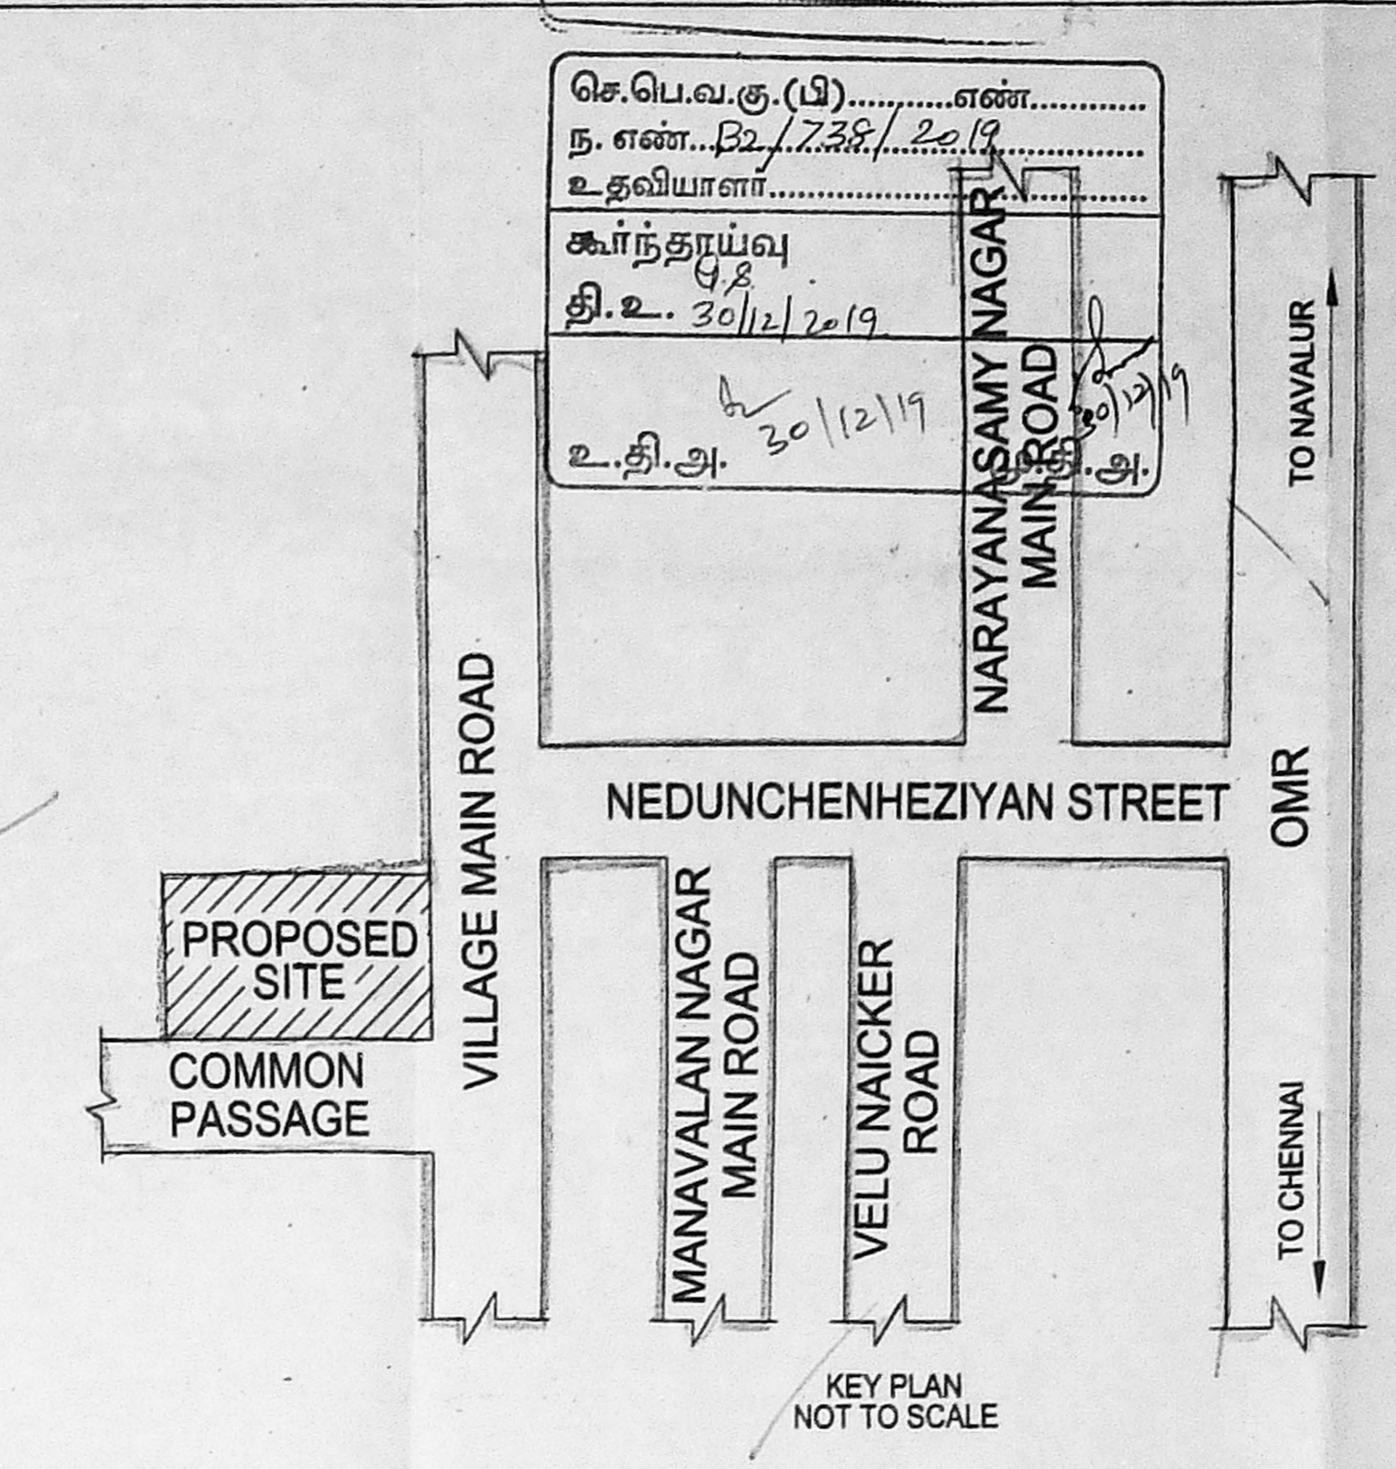


KEY PLAN NOT TO SCALE

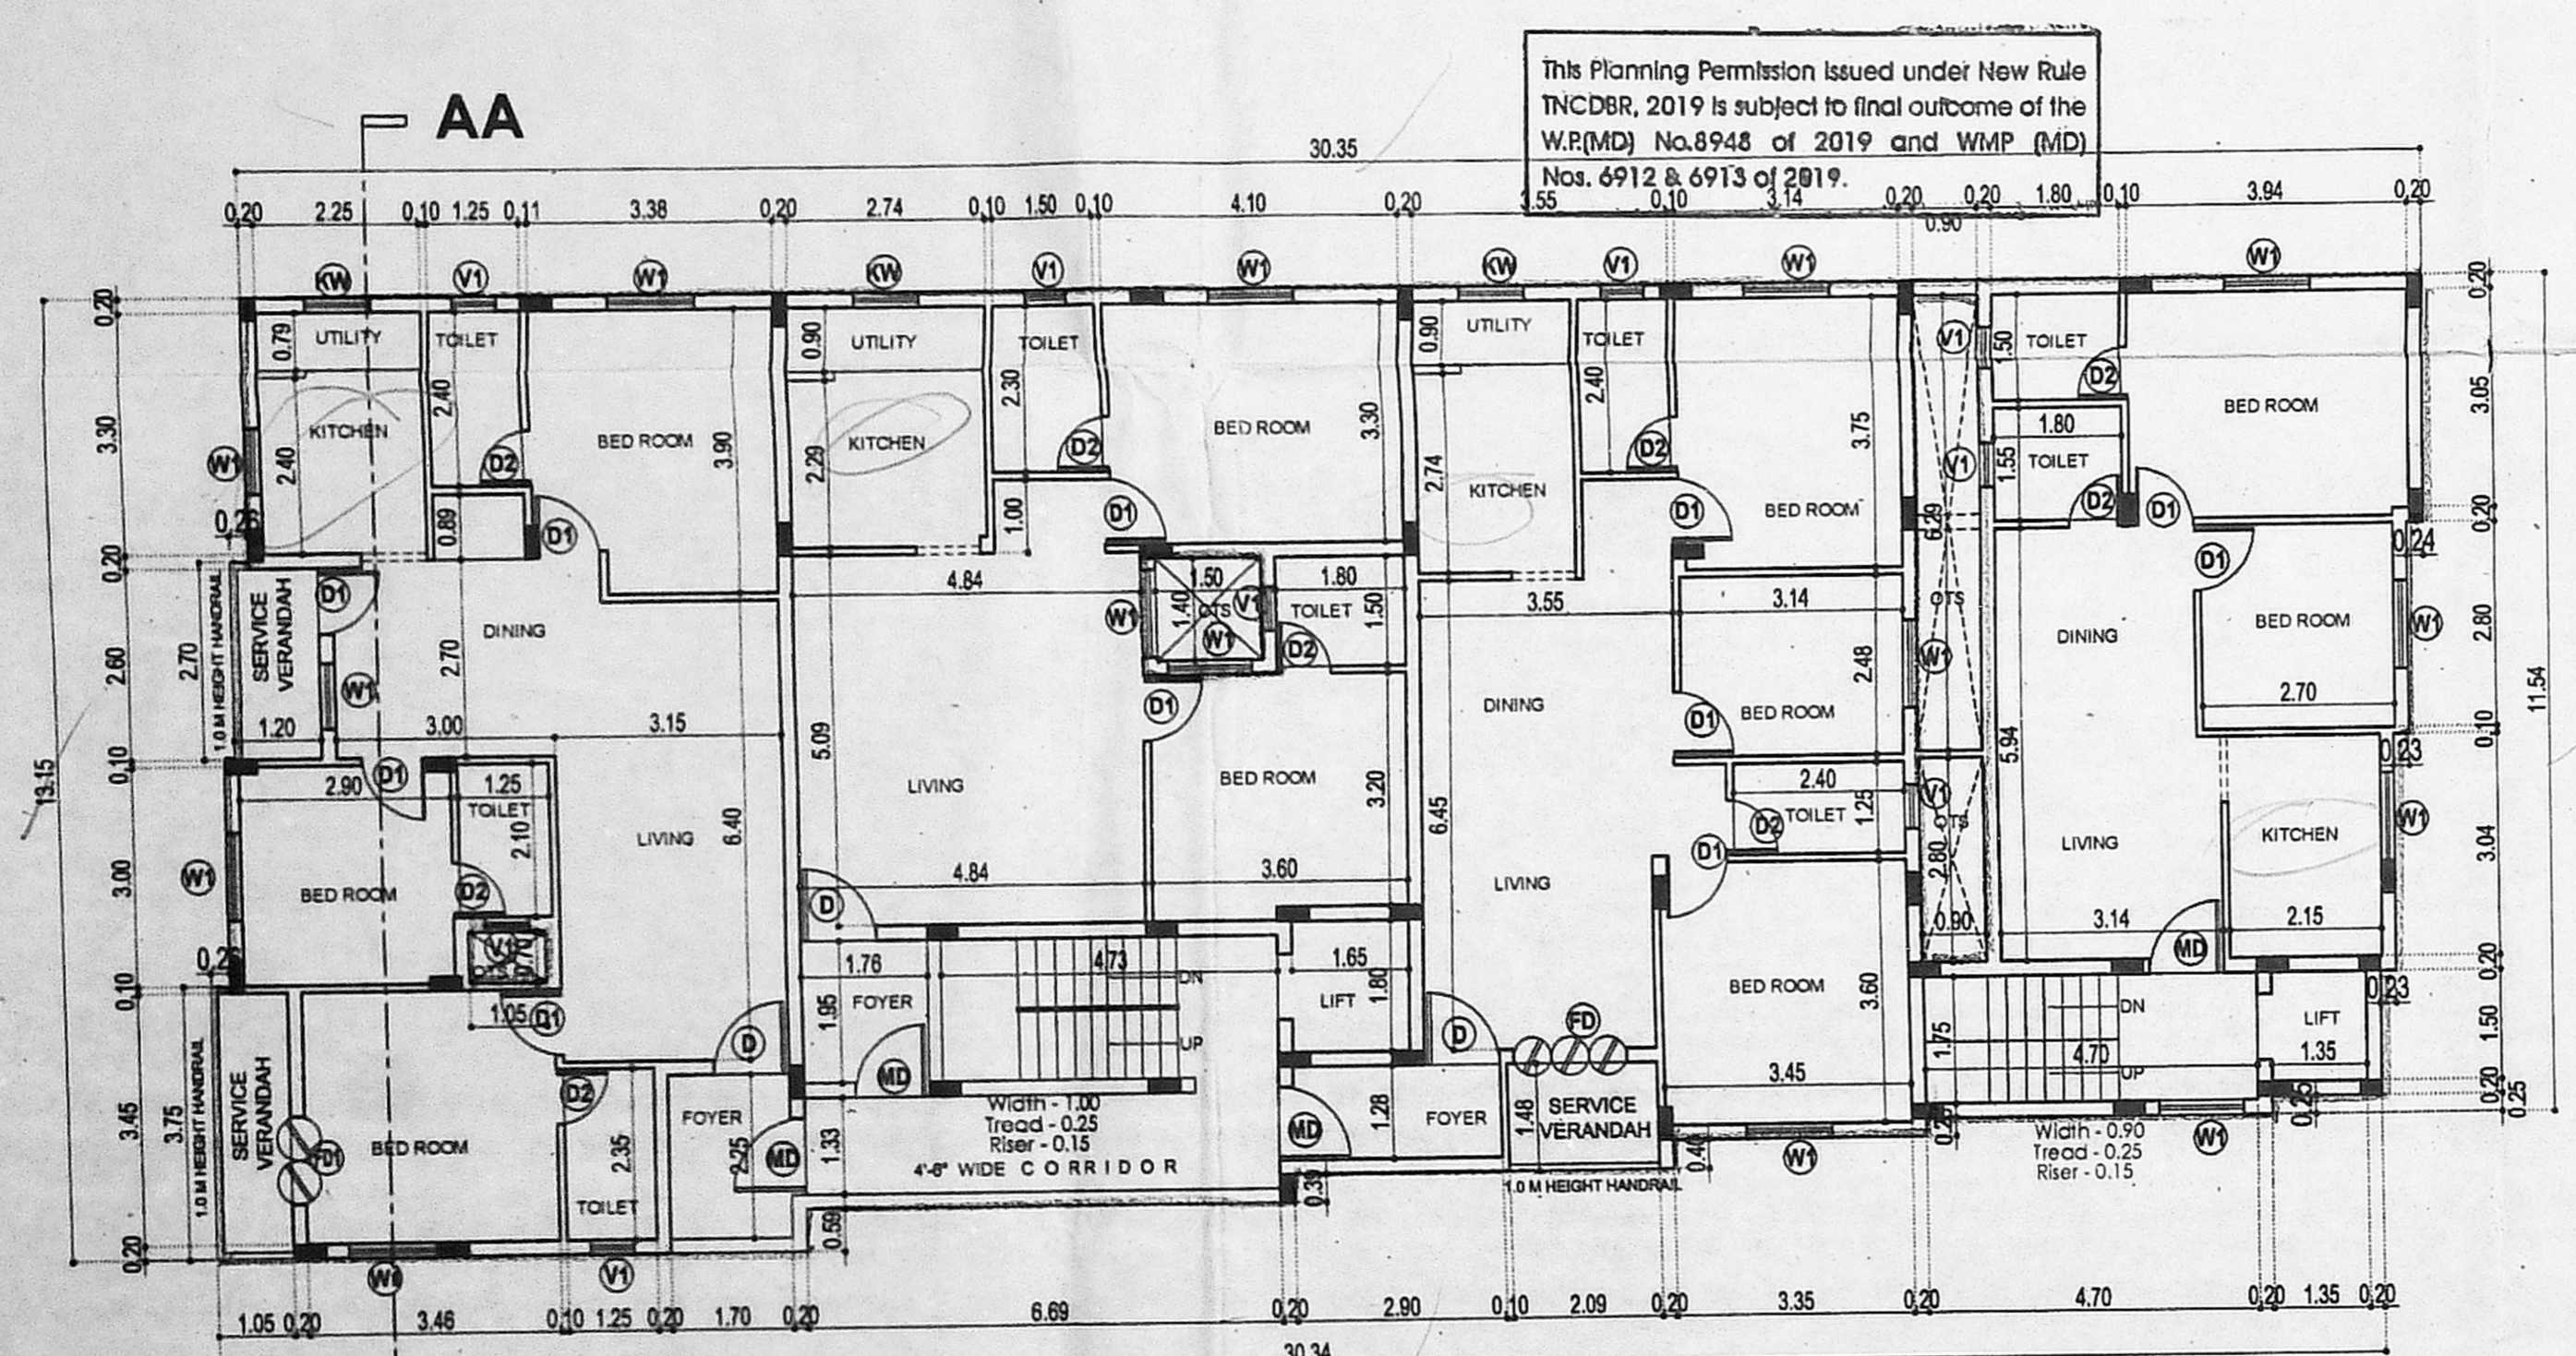

SECOND FLOOR PLAN

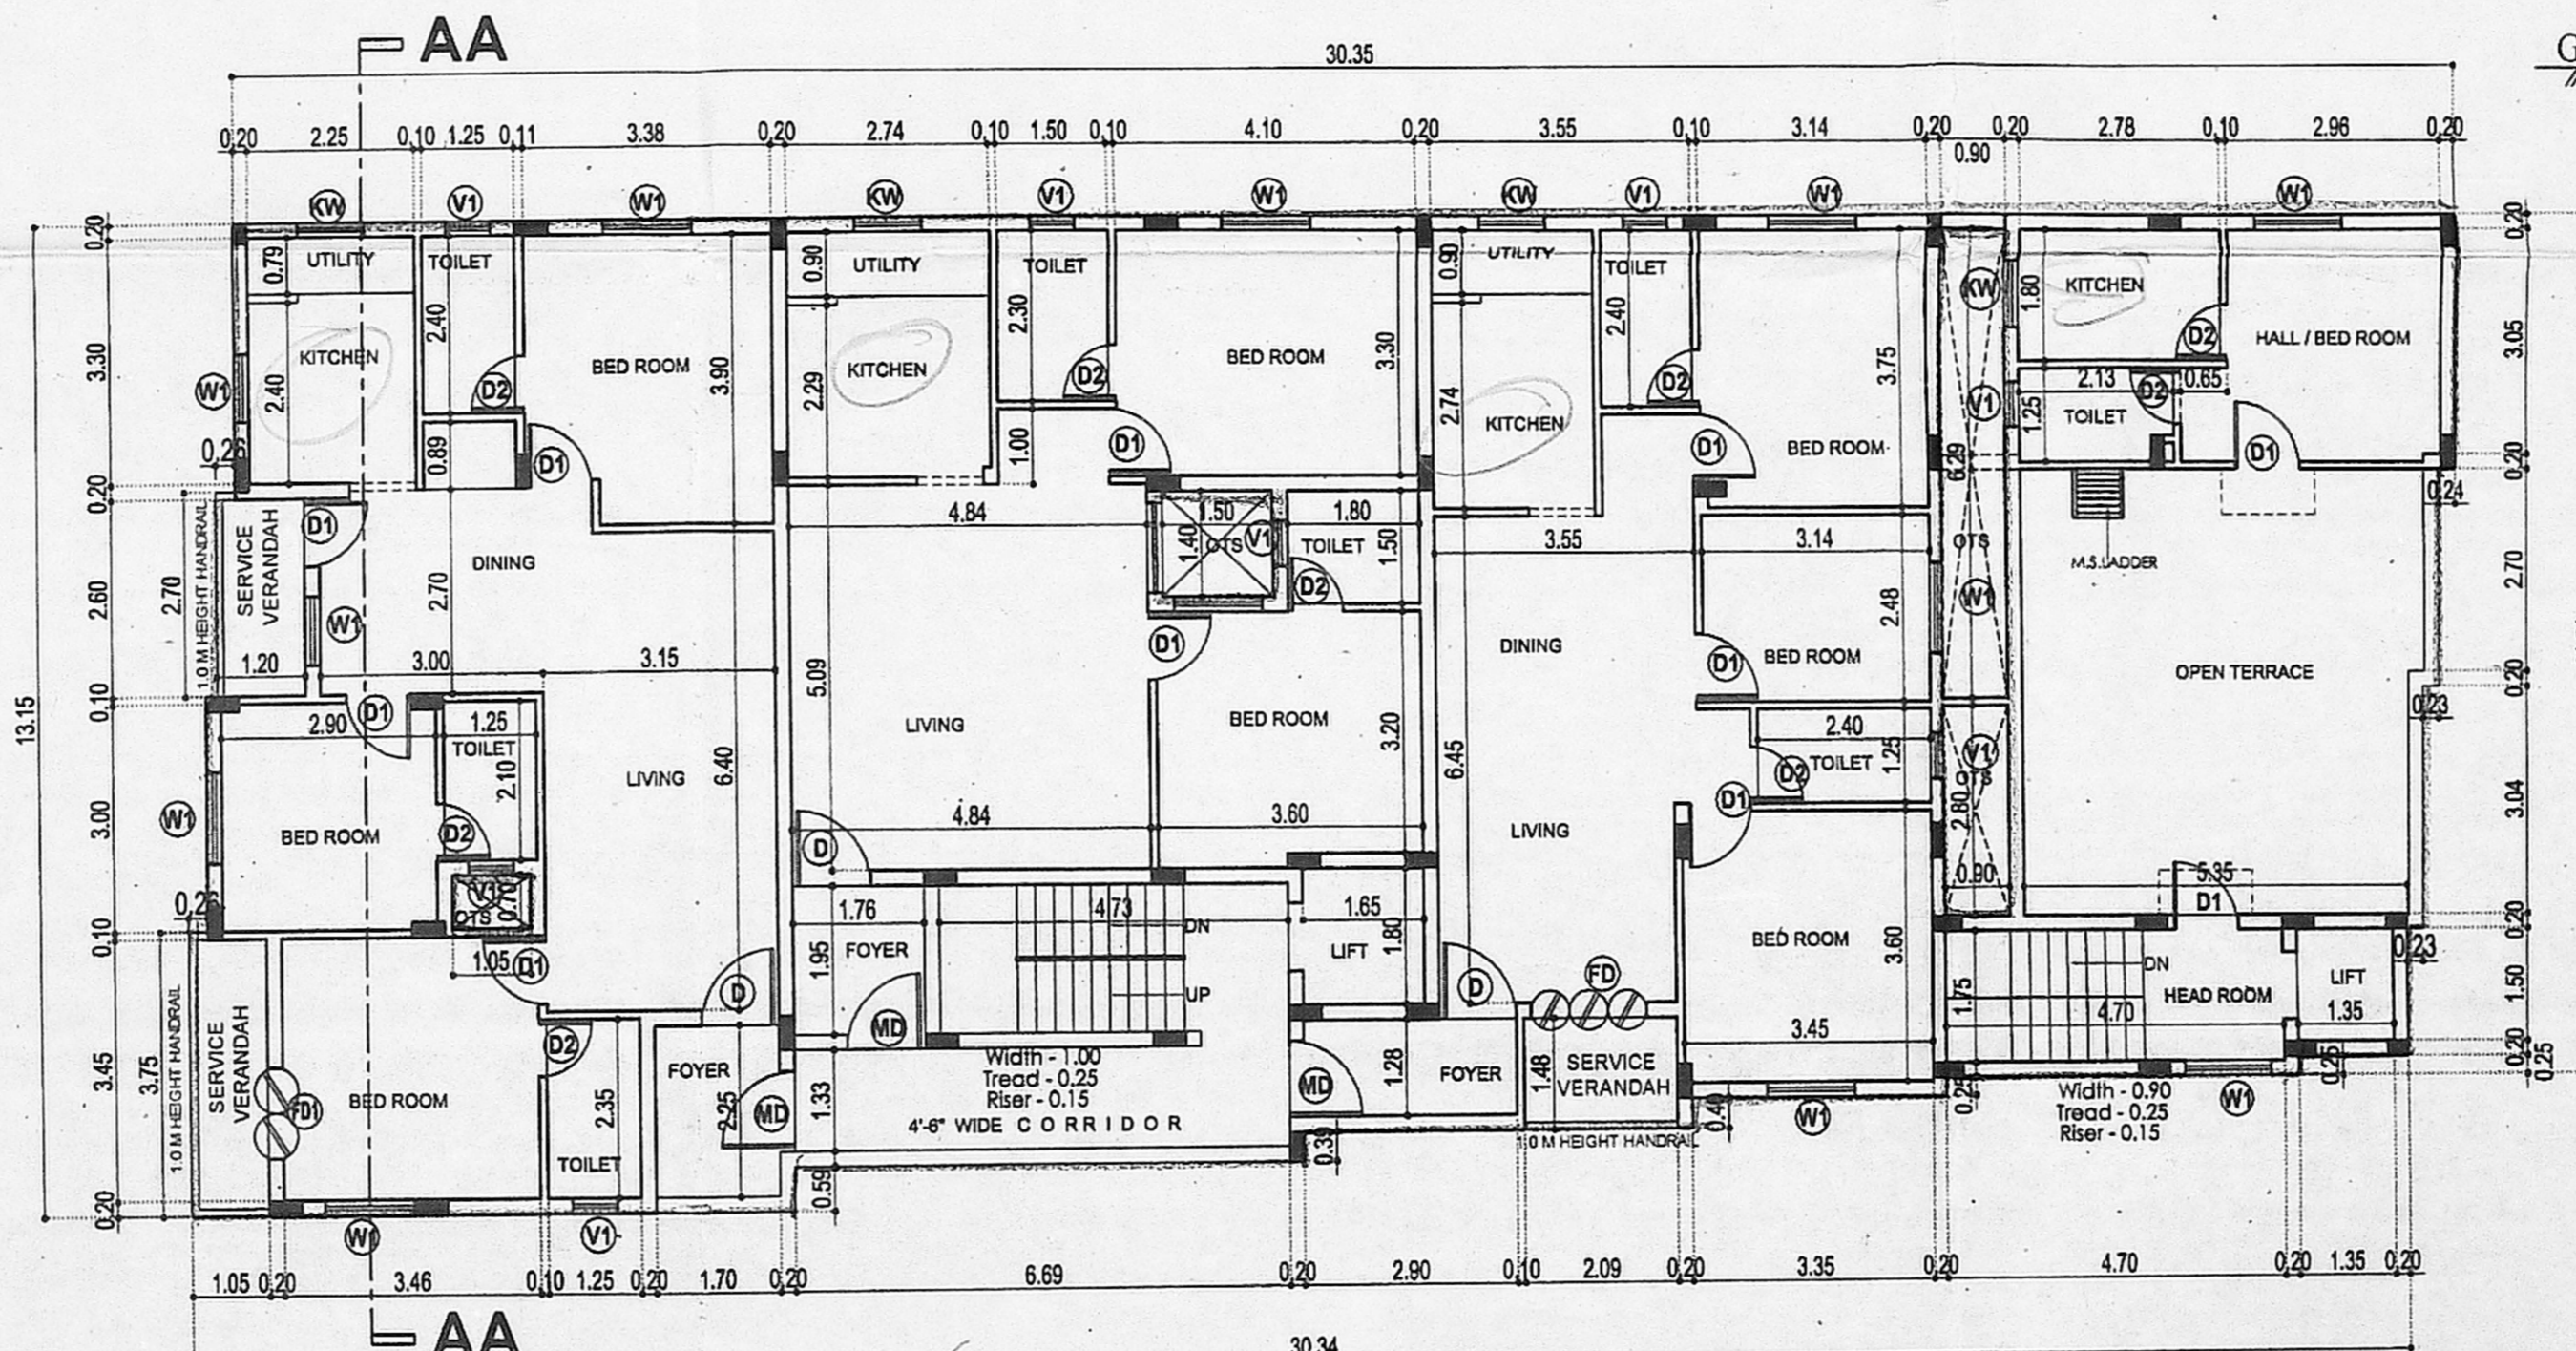


THIRD FLOOR PLAN (PART)

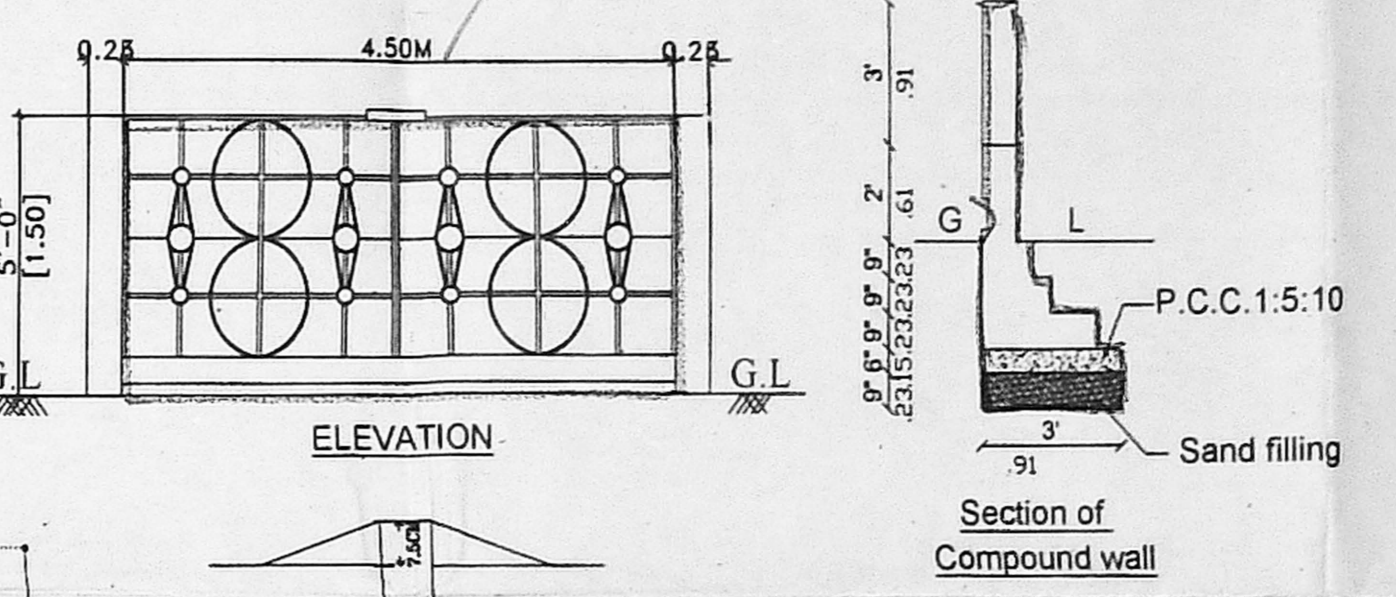


ELEVATION


Section of Compound wall

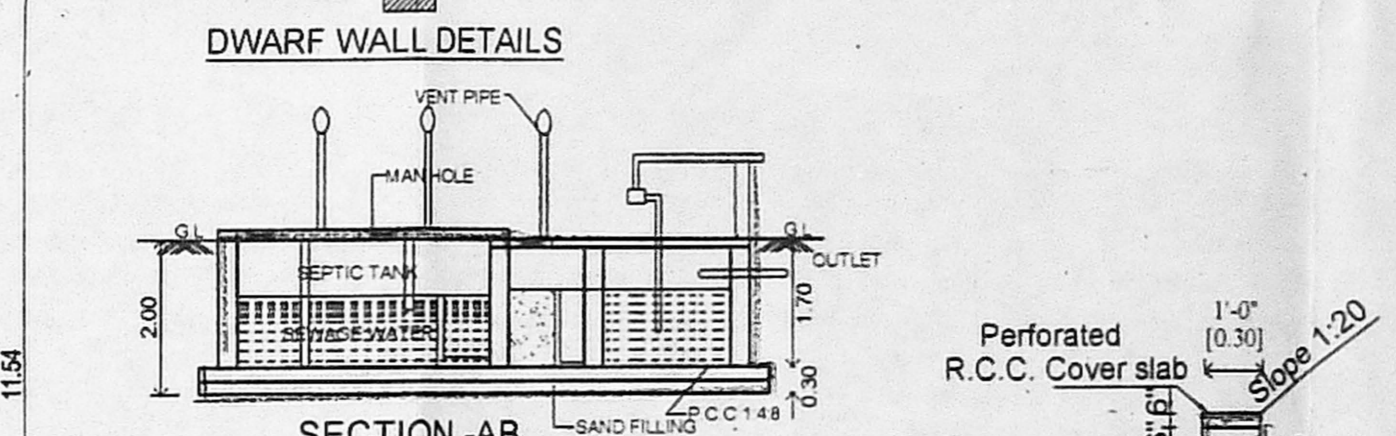


DWARF WALL DETAILS

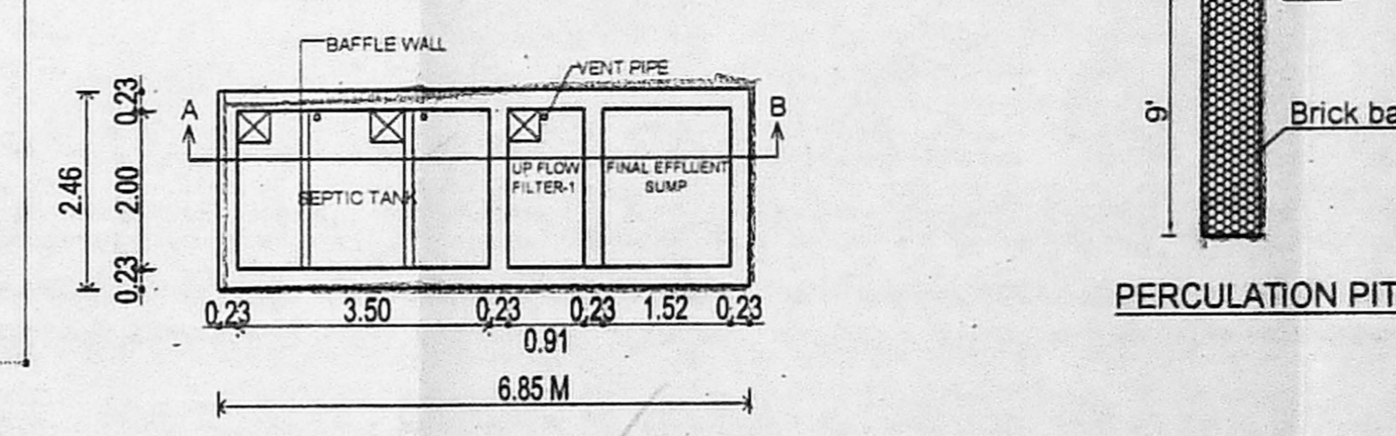


SECTION - AB

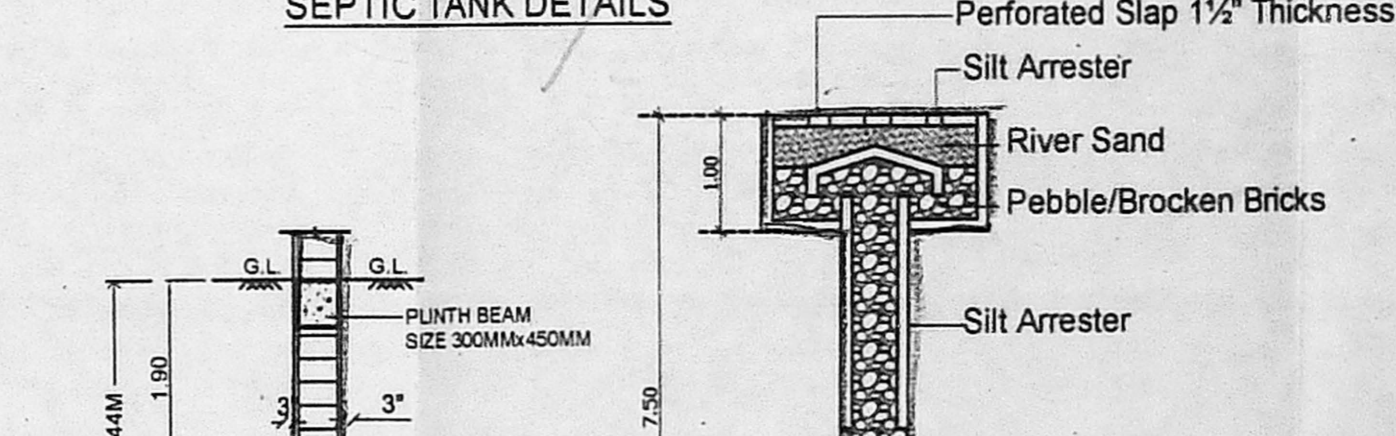


SEPTIC TANK DETAILS

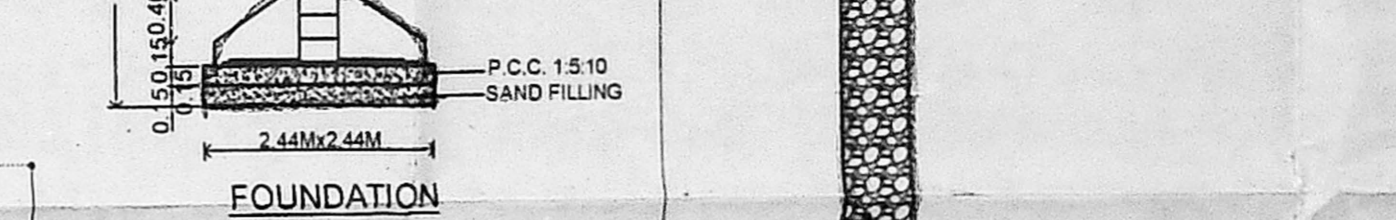

FOUNDATION

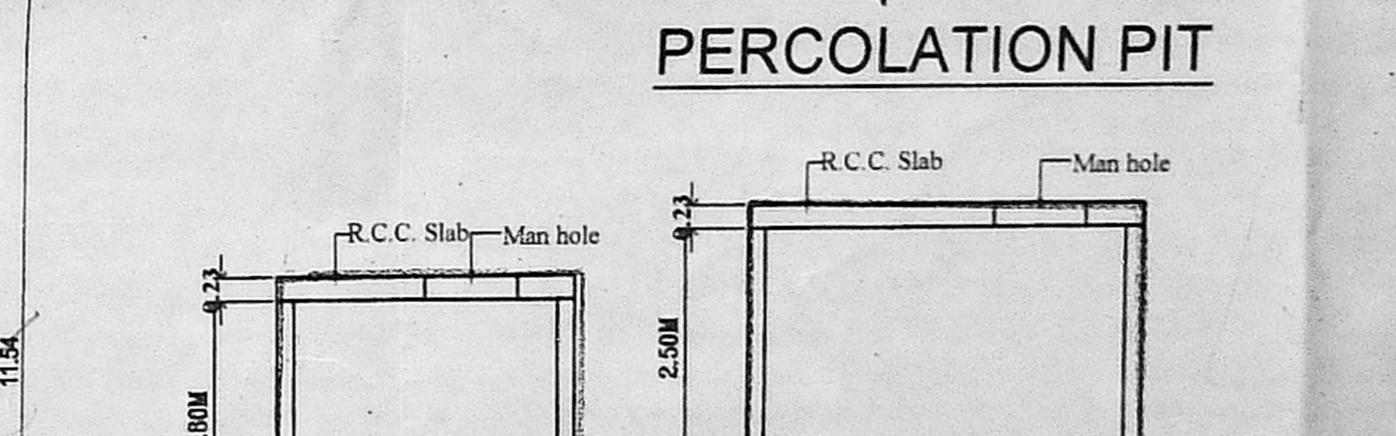


PERCOLATION PIT

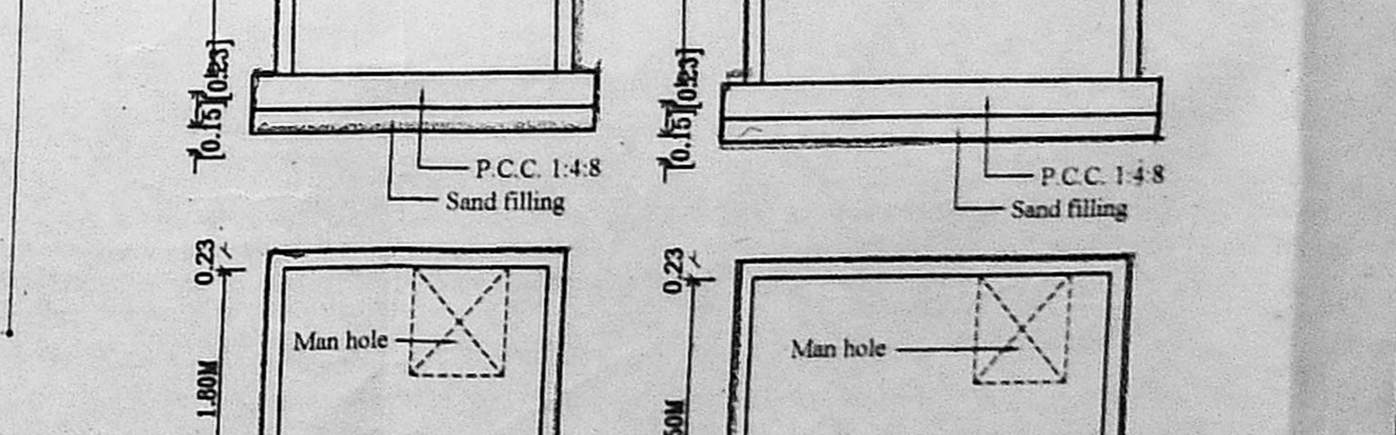


TYPICAL SUMP DETAILS (RAIN & SULLAGE WATER)

DOMESTIC WATER SUMP DETAILS

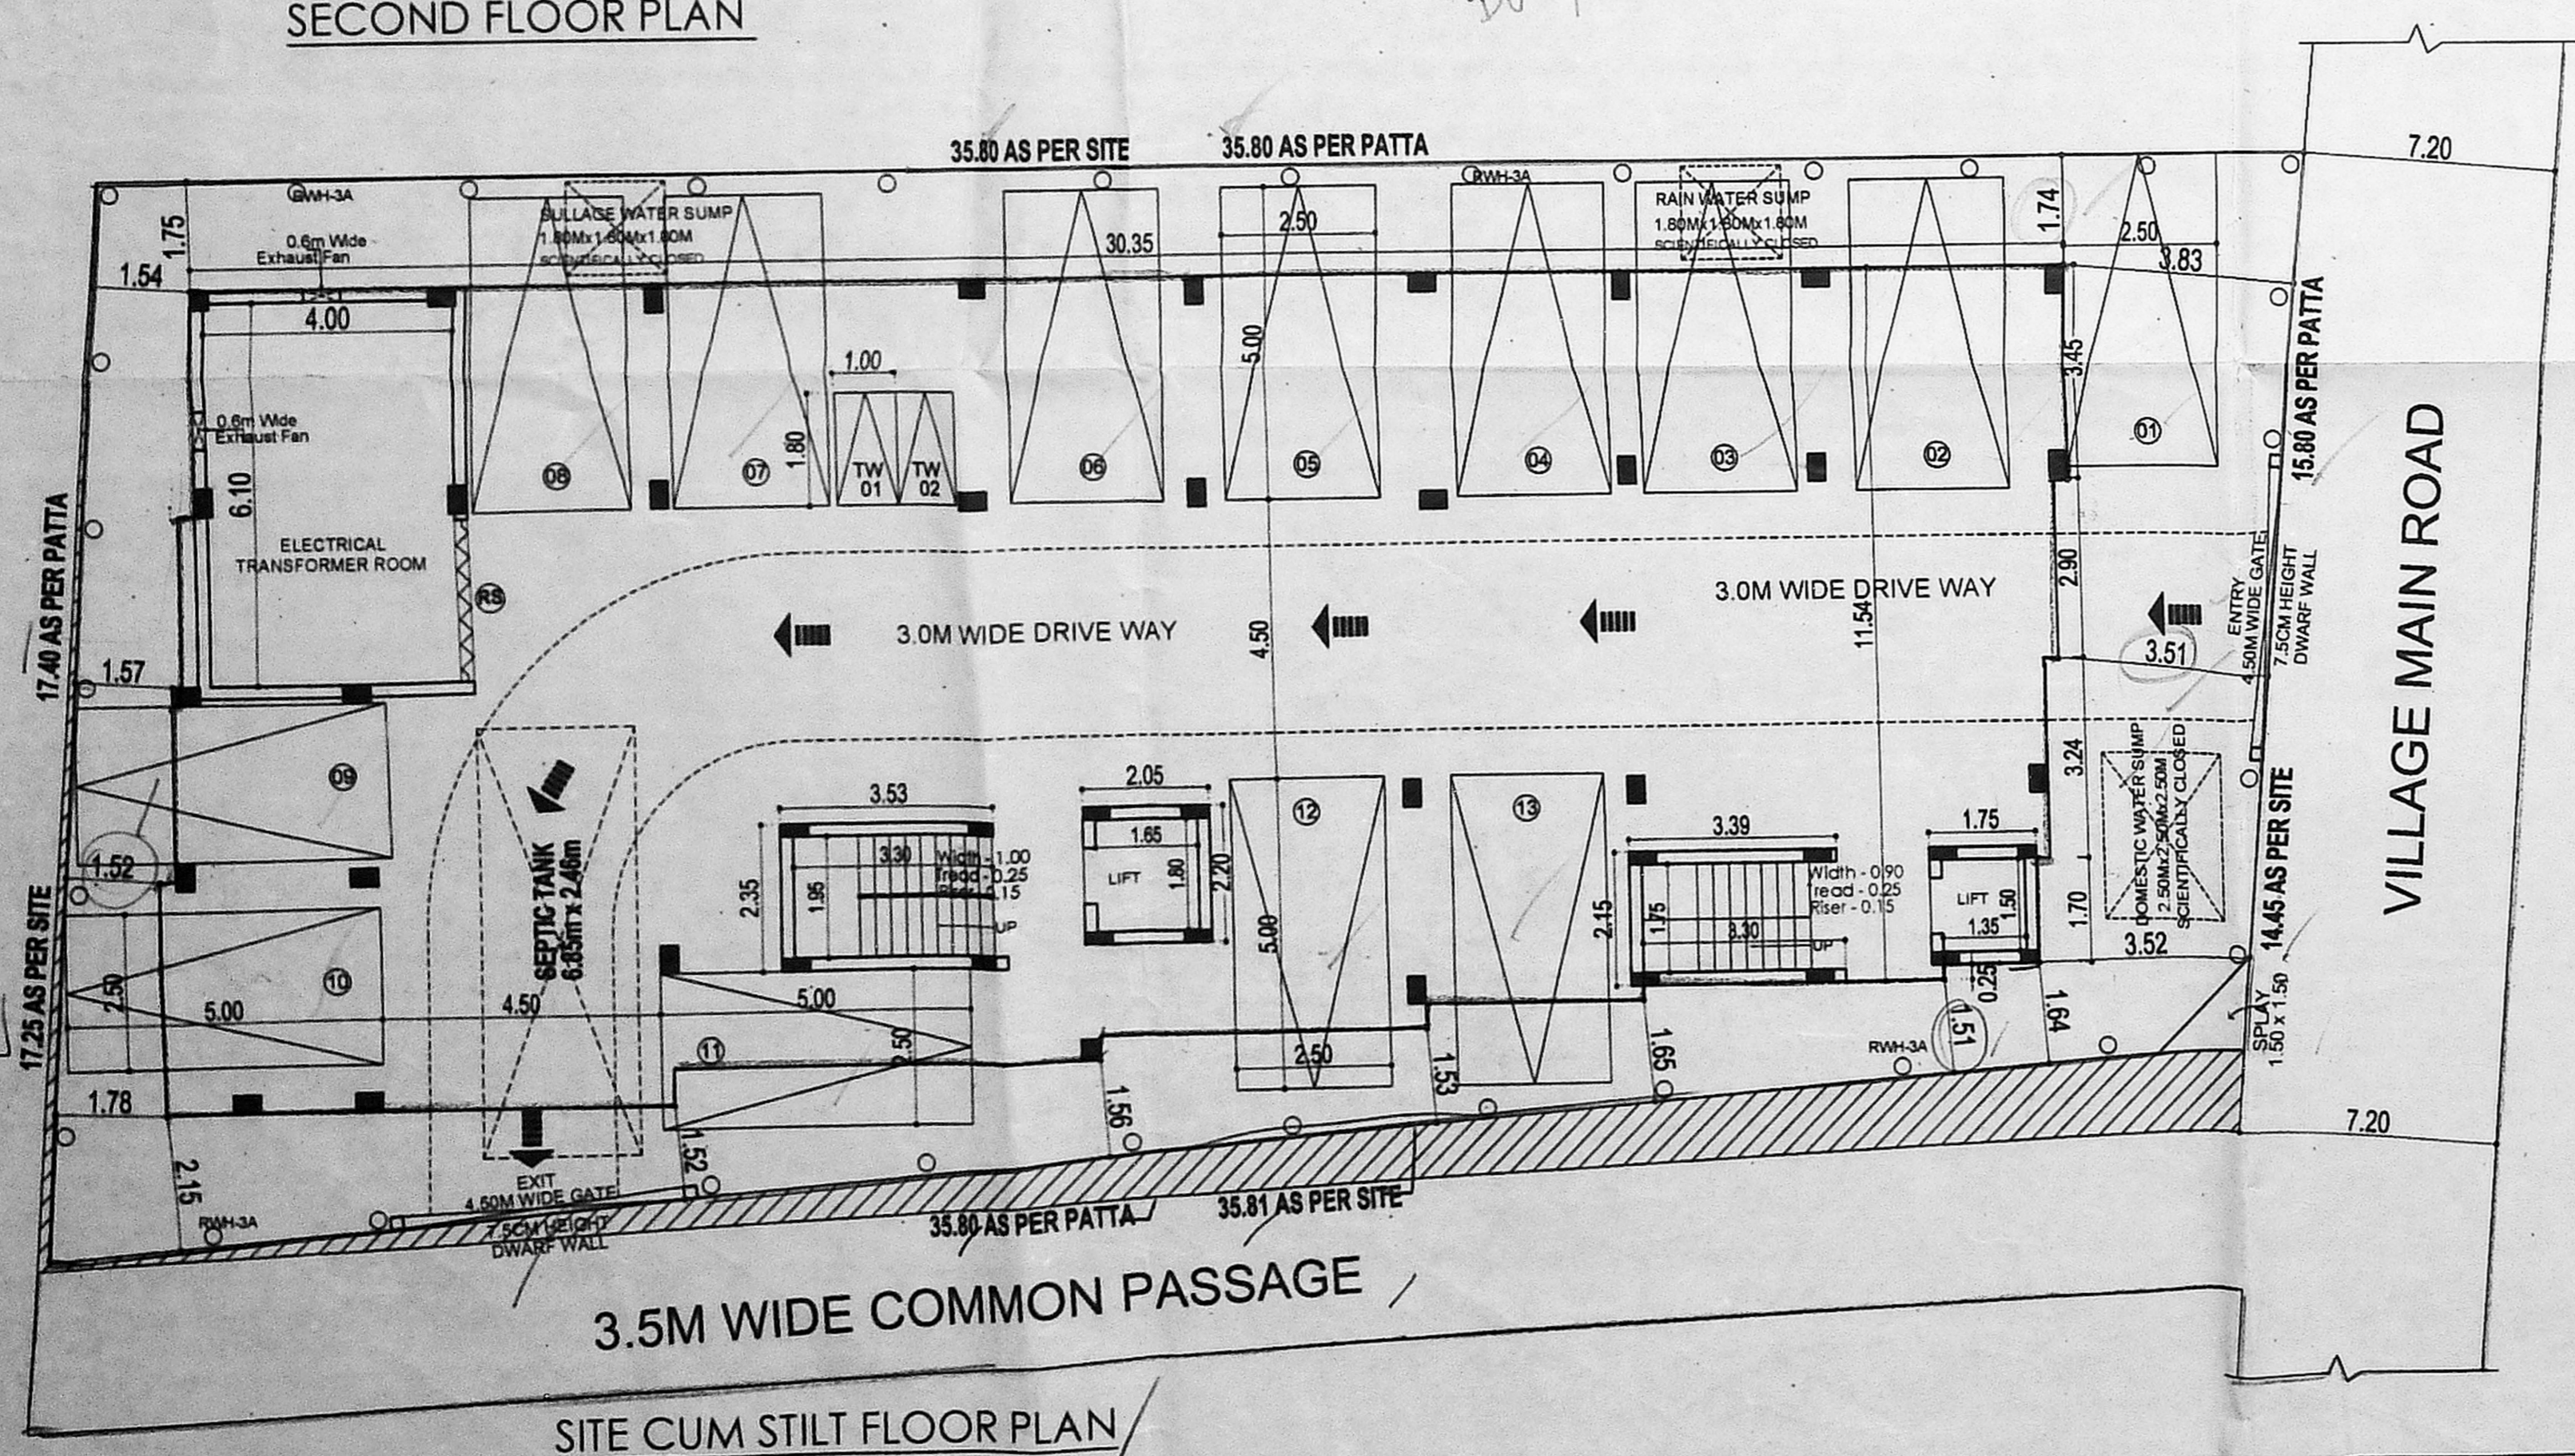

SITE CUM STILL FLOOR PLAN

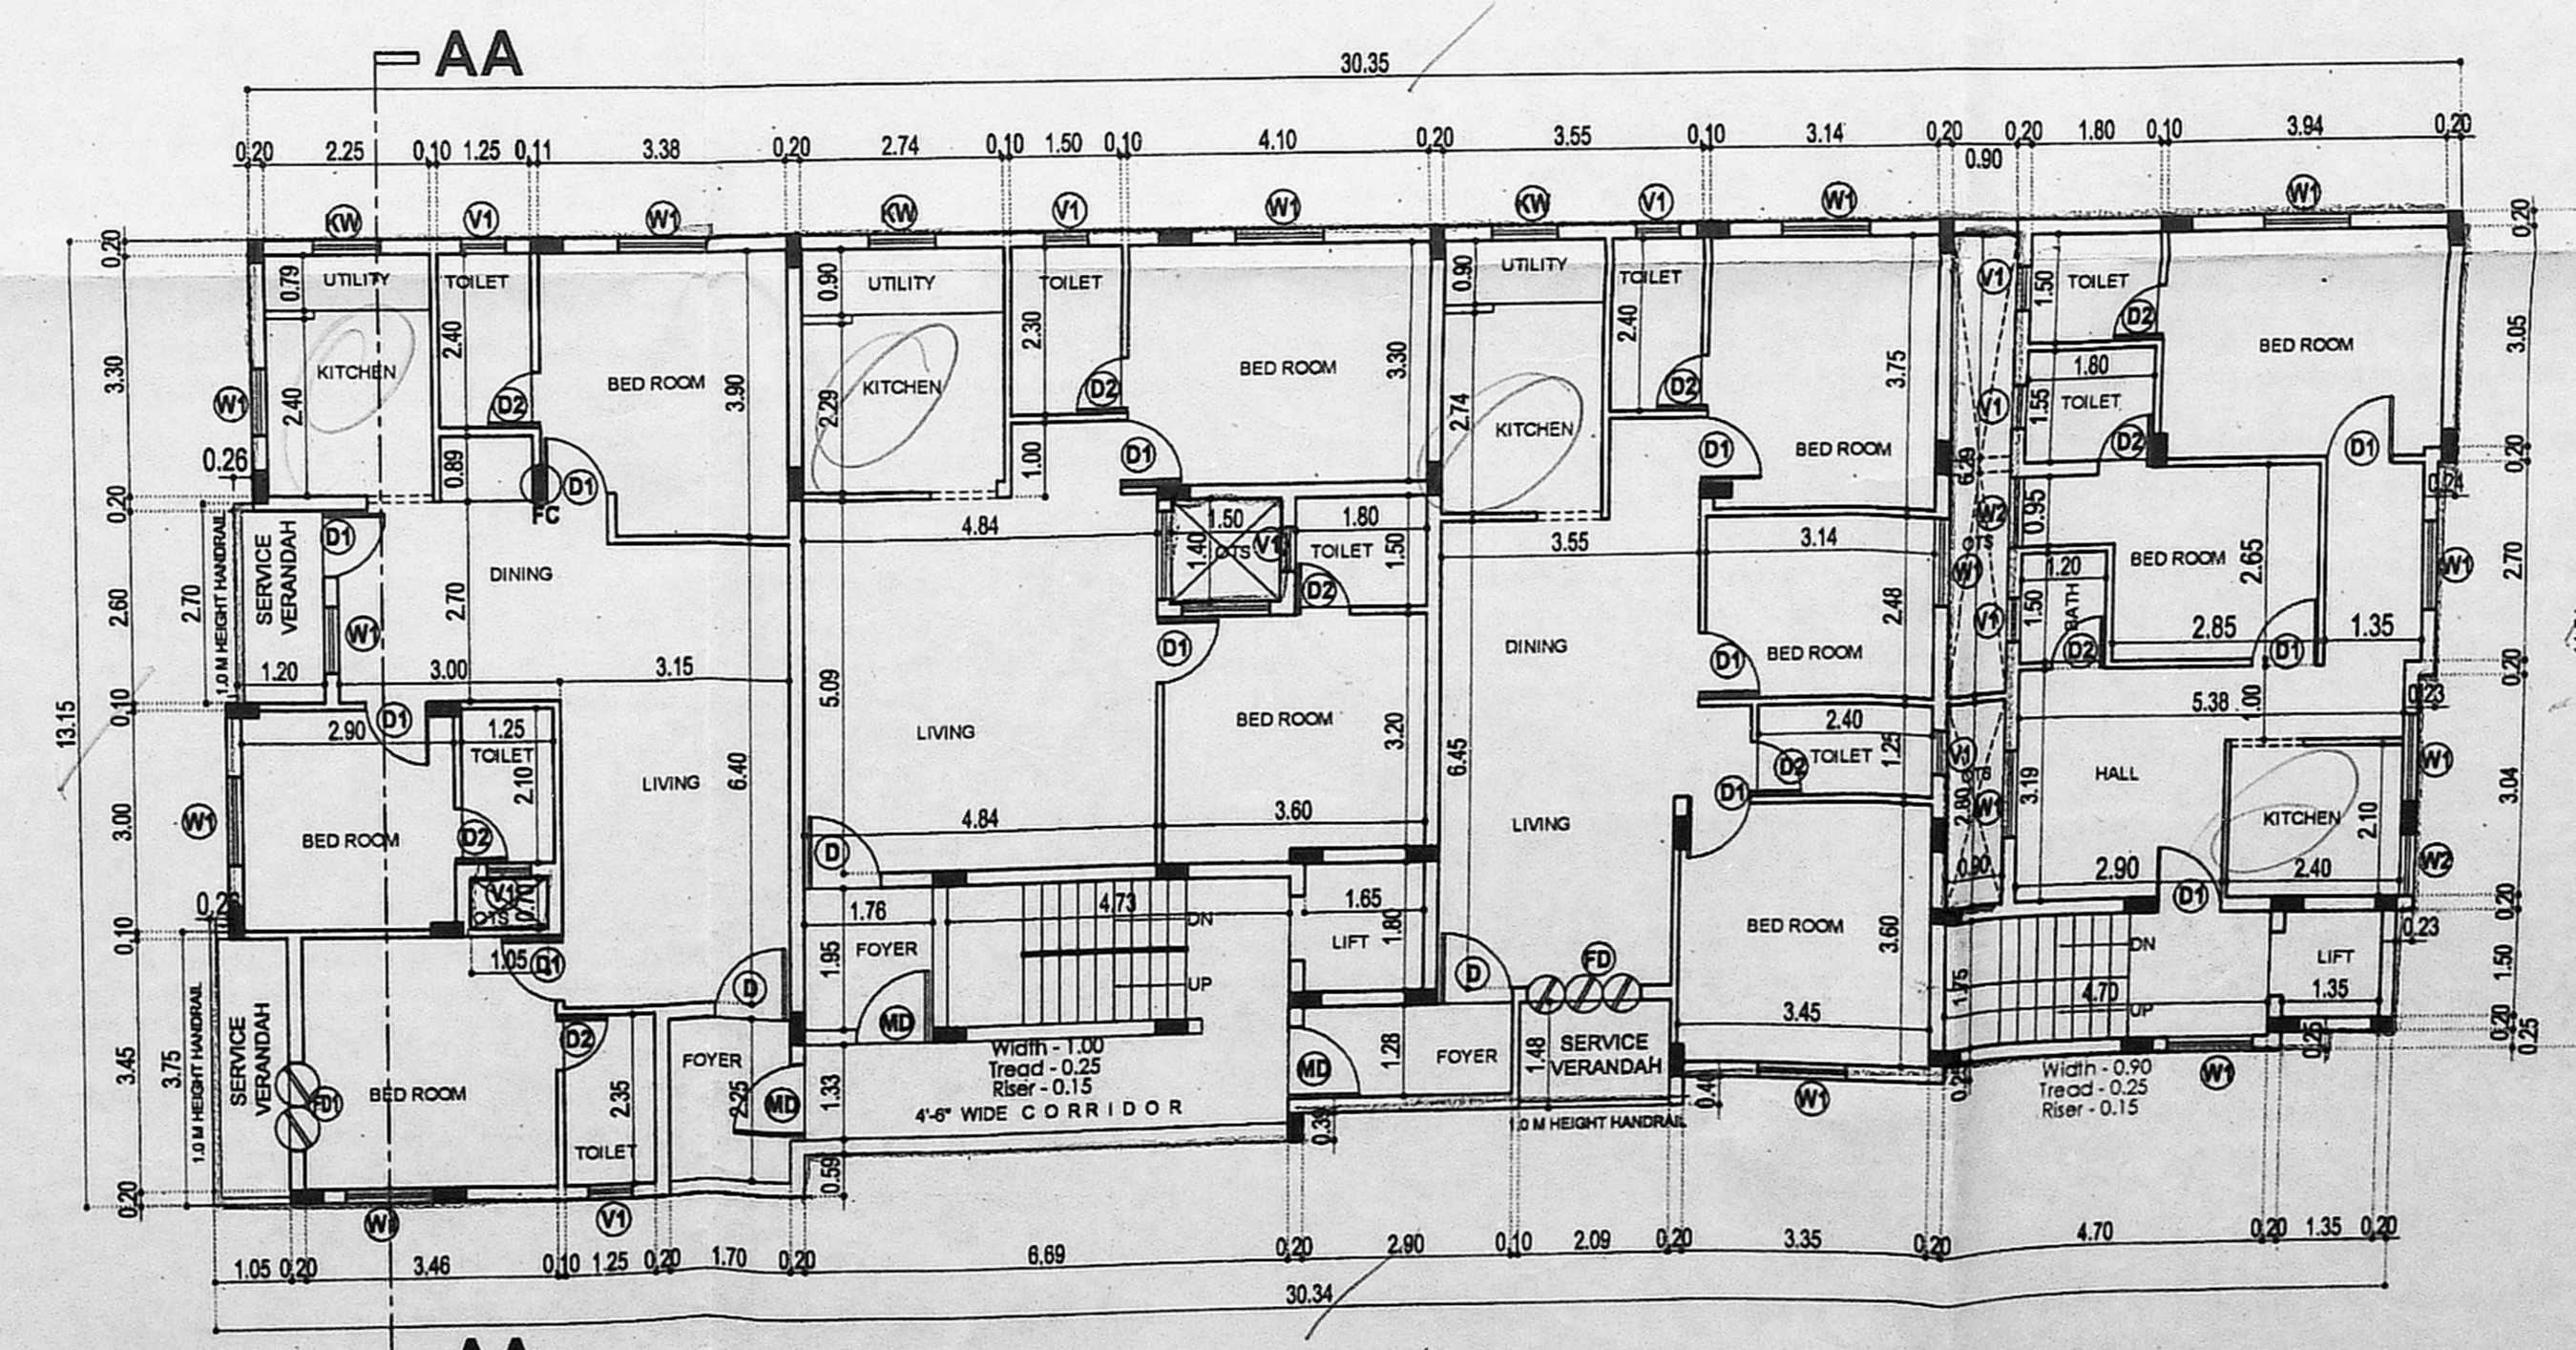


FIRST FLOOR PLAN

OFFICE COPY
 PLAN SHOWING THE PROPOSED
 CONSTRUCTION OF RESIDENTIAL
 BUILDING AT PLOT NO. A, VILLAGE MAIN
 ROAD, SHOLINGANALLUR,
 CHENNAI - 600 119. COMPRISED IN
 S.NO: 439/8C1B AS PER PATTA, OF
 SHOLINGANALLUR VILLAGE, WITHIN
 GREATER CHENNAI CORPORATION
 ZONE: 15, DIVISION: 197.

NOTE:
 PLOT REGULARIZATION BY GREATER
 CHENNAI CORPORATION VIDE PERMIT
 NO: RL / WDCN15 / 02323 / 2018,
 DATED: 18-12-2018.

SCALE 1:100.

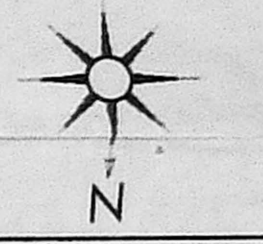

SCHEDULE OF JOINERIES


MD MAIN DOOR	1.00X2.13 (3'3"X7'0")
D1 DOOR	0.91X2.13 (3'0"X7'0")
D2 DOOR	0.75X2.13 (2'6"X7'0")
W WINDOW	1.37X1.22 (4'6"X4'0")
W1 WINDOW	0.91X1.22 (3'0"X4'0")
V VENTILATOR	0.81X0.81 (2'0"X2'0")

AREA STATEMENT

SITE EXTENT:-

AS PER PATTA	590.00 SQ.M.
AS PER DOCUMENT	594.20 SQ.M.
STILT FLOOR	28.60 SQ.M.
FIRST FLOOR	363.01 SQ.M.
SECOND FLOOR	363.01 SQ.M.
THIRD FLOOR PART	329.21 SQ.M.
TOTAL	1083.83 SQ.M.
F.S.I	1.84
TOTAL NO. OF DWELLINGS	12 nos
NO. OF CAR PARKING PROVIDED	13 nos
NO. OF TWO WHEELERS PROVIDED	2 nos

LEGEND

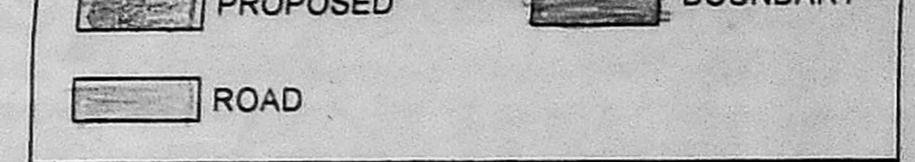

OWNER:

For SREENIVAS CONSTRUCTIONS

M. PARIMELAZHAGAN, M.E., FIV
 Registered Engineer Civil-1
 REIGR/112/05/208, DT-11-06-2019
 #2, Ganesha Avenue, NGO's Colony Main Road,
 Vadapalani, Chennai - 600 026.
 Mobile: 91768 19250

LICENSED SURVEYOR