

AREA STATEMENT (Area in sq.mt)
DESCRIPTION SQ. M











LAND AREA AS PER DOCUMENT - 777.00 SQ.M
LAND AREA AS PER PATTA - 727.00 SQ.M

BUILT UP AREA	FSI AREA
STILT FLOOR	26.05
FIRST FLOOR	374.45
SECOND FLOOR	374.45
THIRD FLOOR	374.45
FOURTH FLOOR	374.45
FIFTH FLOOR	328.74
TOTAL	1852.59

FSI - 2.55
DWELLING UNITS - 9 Nos
NO. OF CARS REQUIRED - 22 Nos
NO. OF CARS PROVIDED - 22 Nos

JOB TITLE
REVISION TO THE EARLIER APPROVAL PLAN
FOR THE CONSTRUCTION OF
RESIDENTIAL BUILDING AT PLOT NO. 7, NEW
DOOR NO: 37, OLD DOOR NO.4, SRIMAN SRINIVASA
ROAD, MYLAPORE, CHENNAI - 600 084.

COMPRISED IN RS.NO: 1583/7, BLOCK NO:32, OF
MYLAPORE VILLAGE,
GREATER CORPORATION CHENNAI.
ZONE NO. IX, DIVISION NO.118,
EARLIER APPROVAL
PLANNING PERMISSION NO: B / SPL.BLDG / 06 / 2019
DATED : 09.01.2019
IN FILE NO: B1/8760/2019

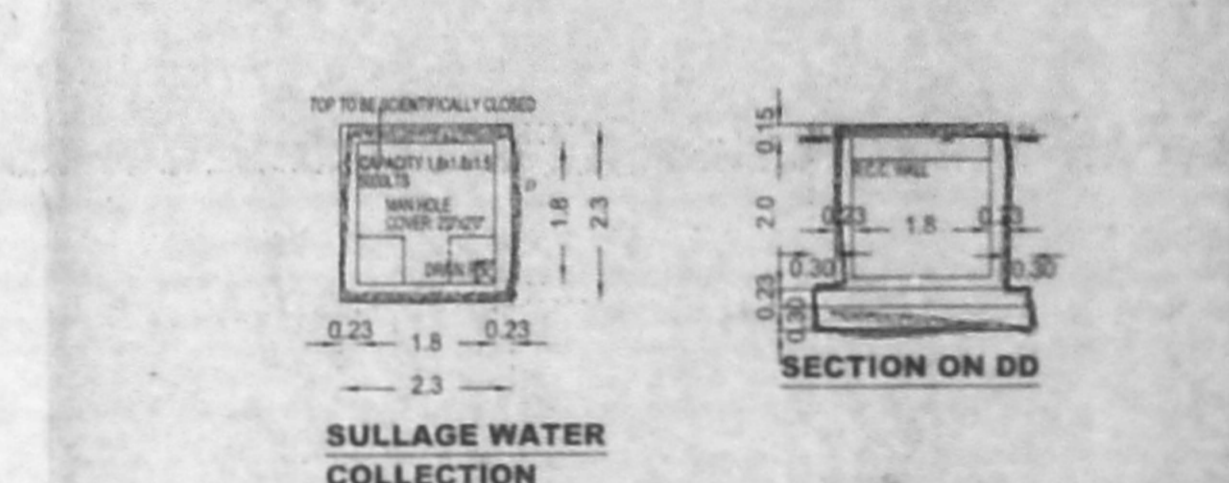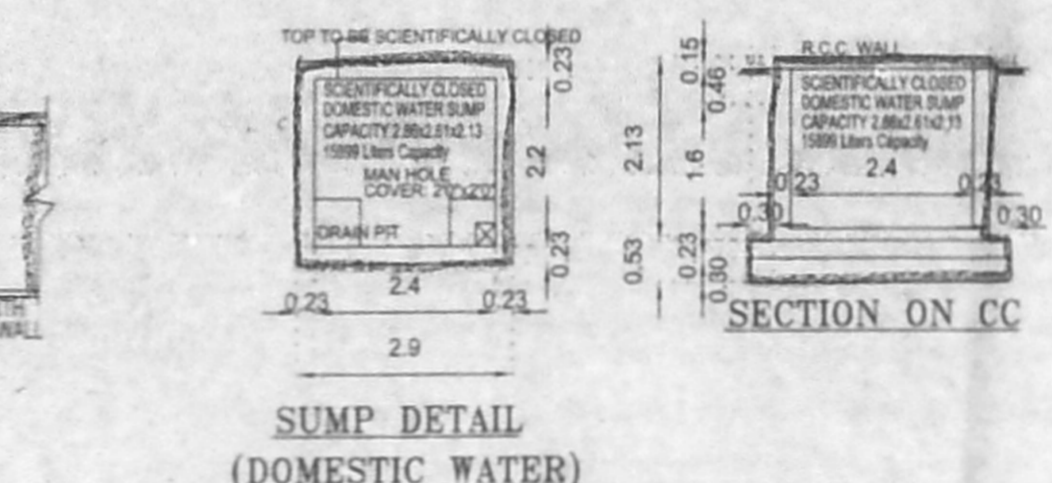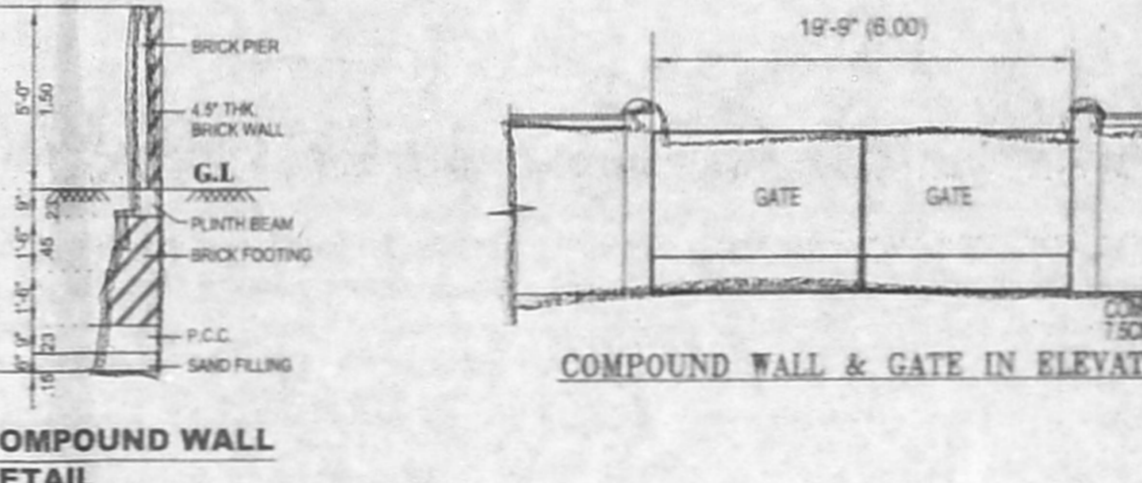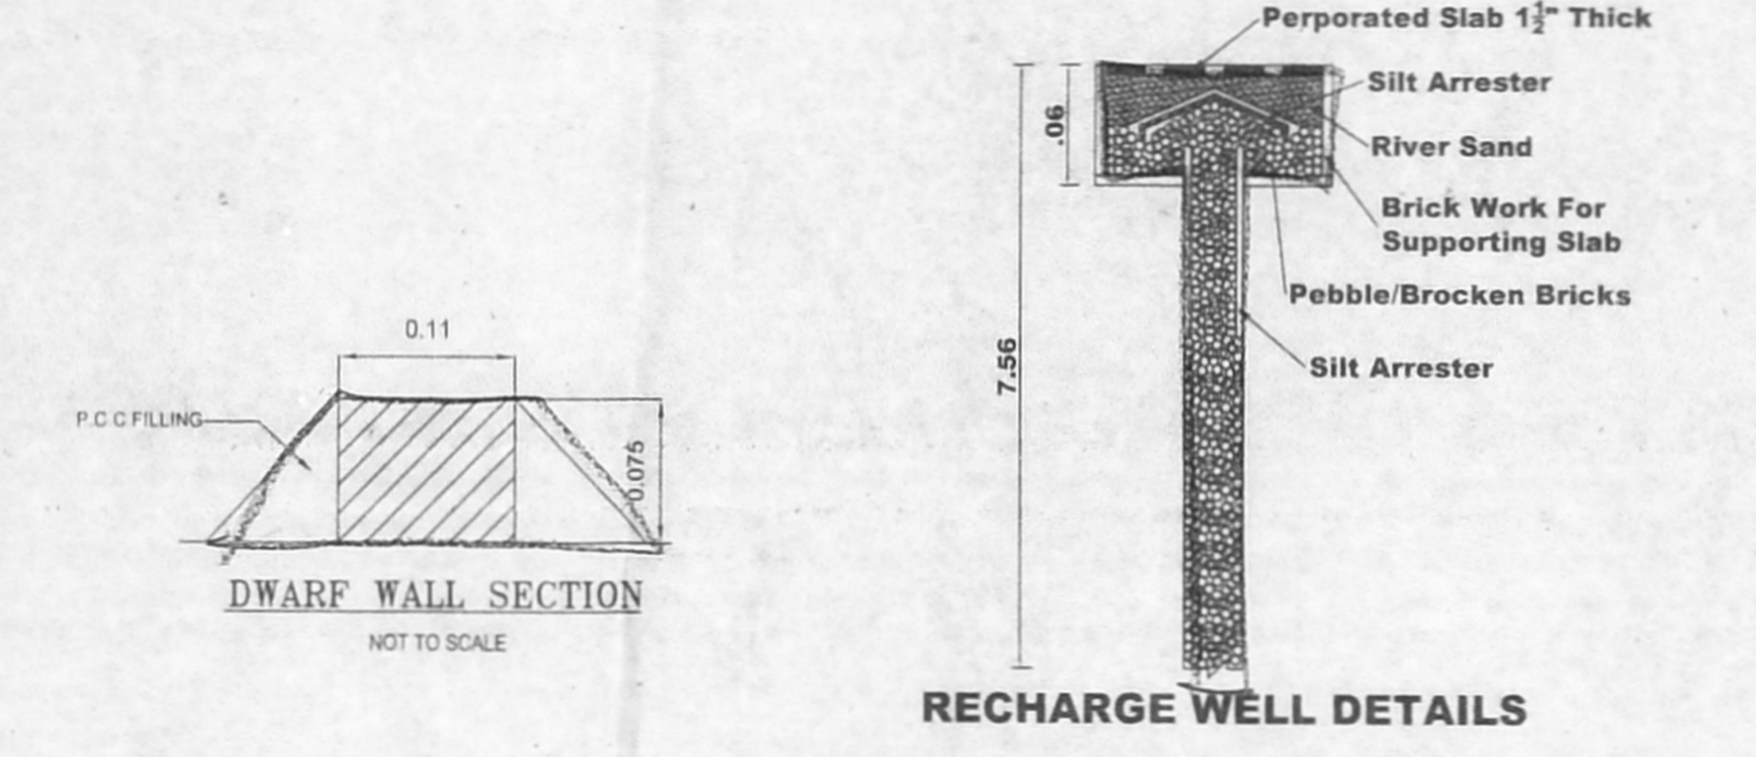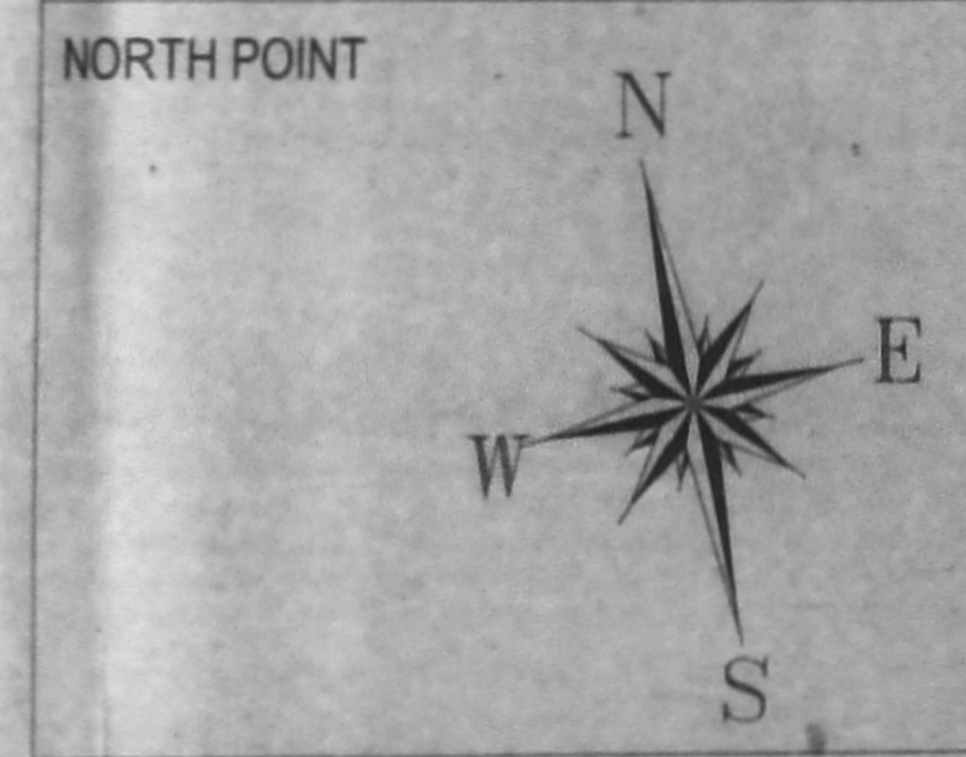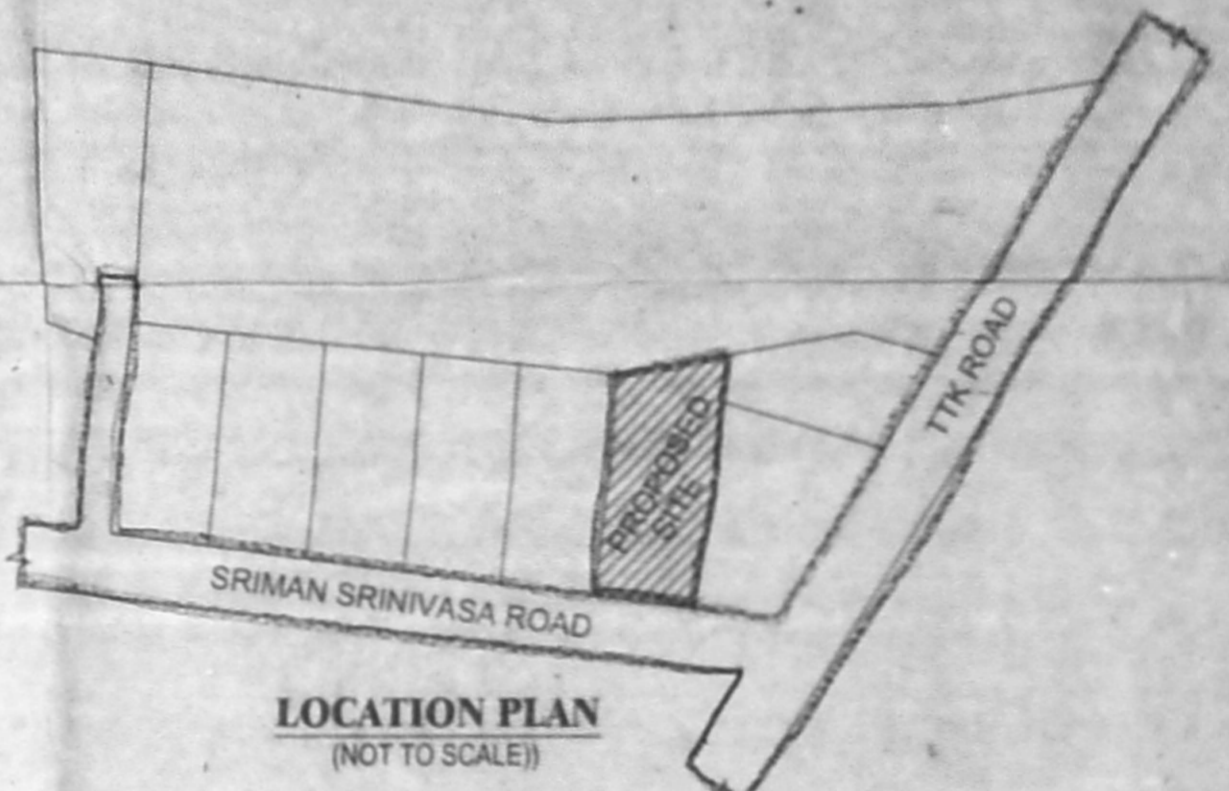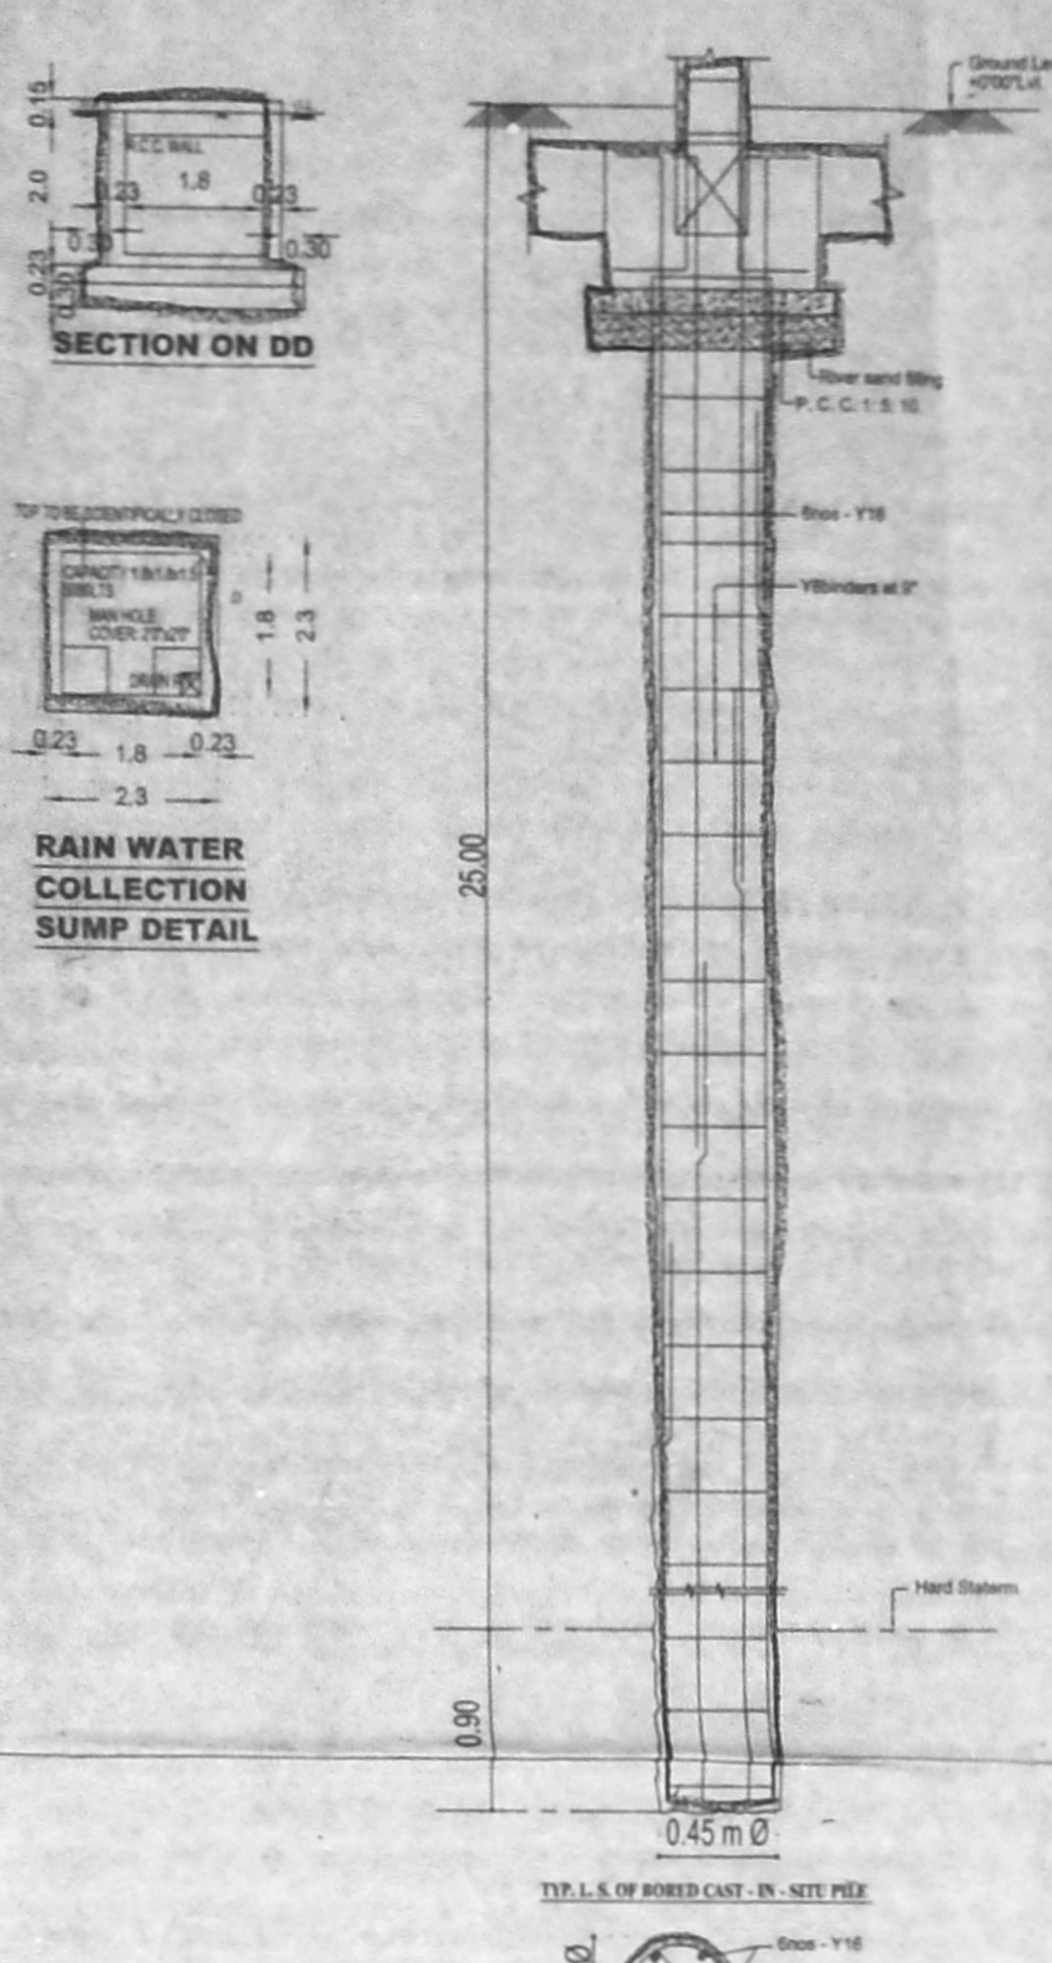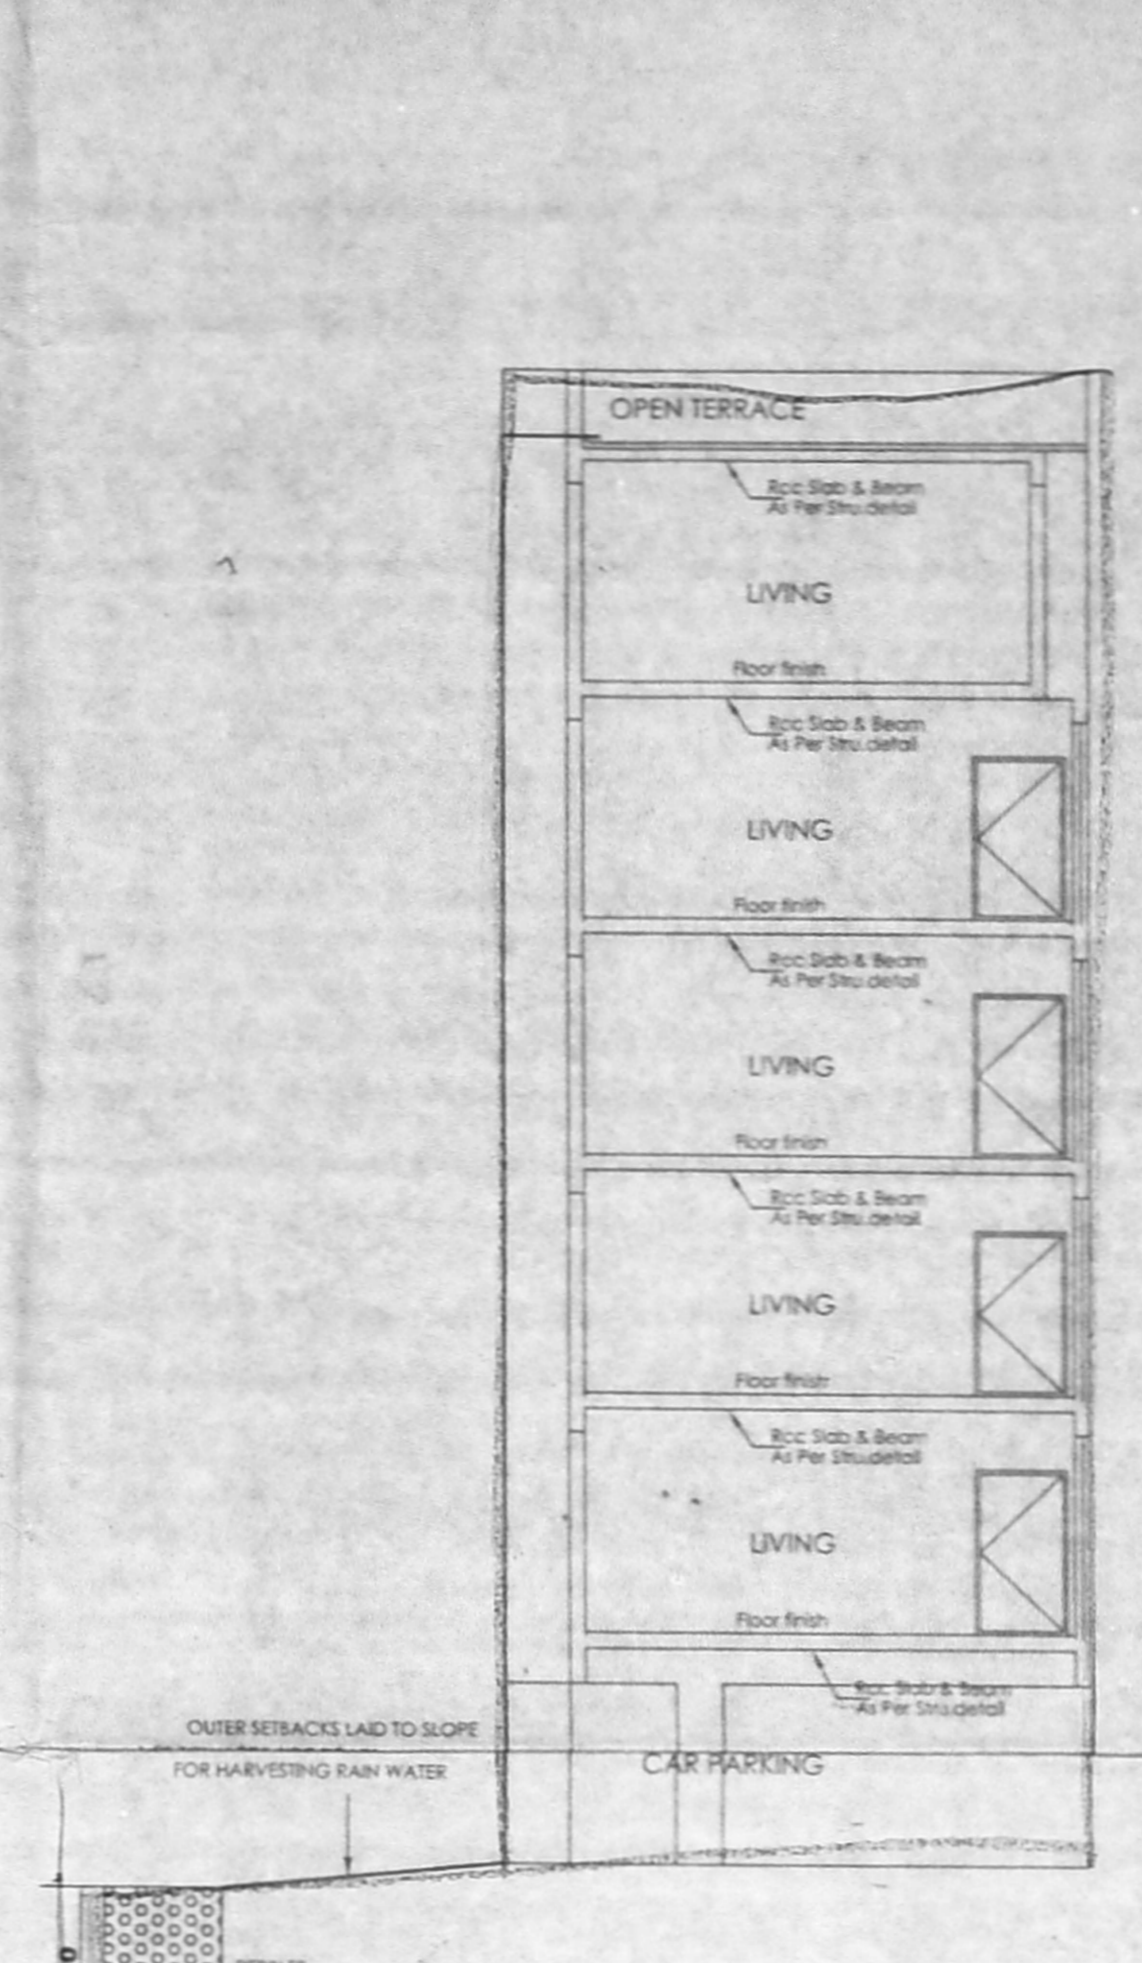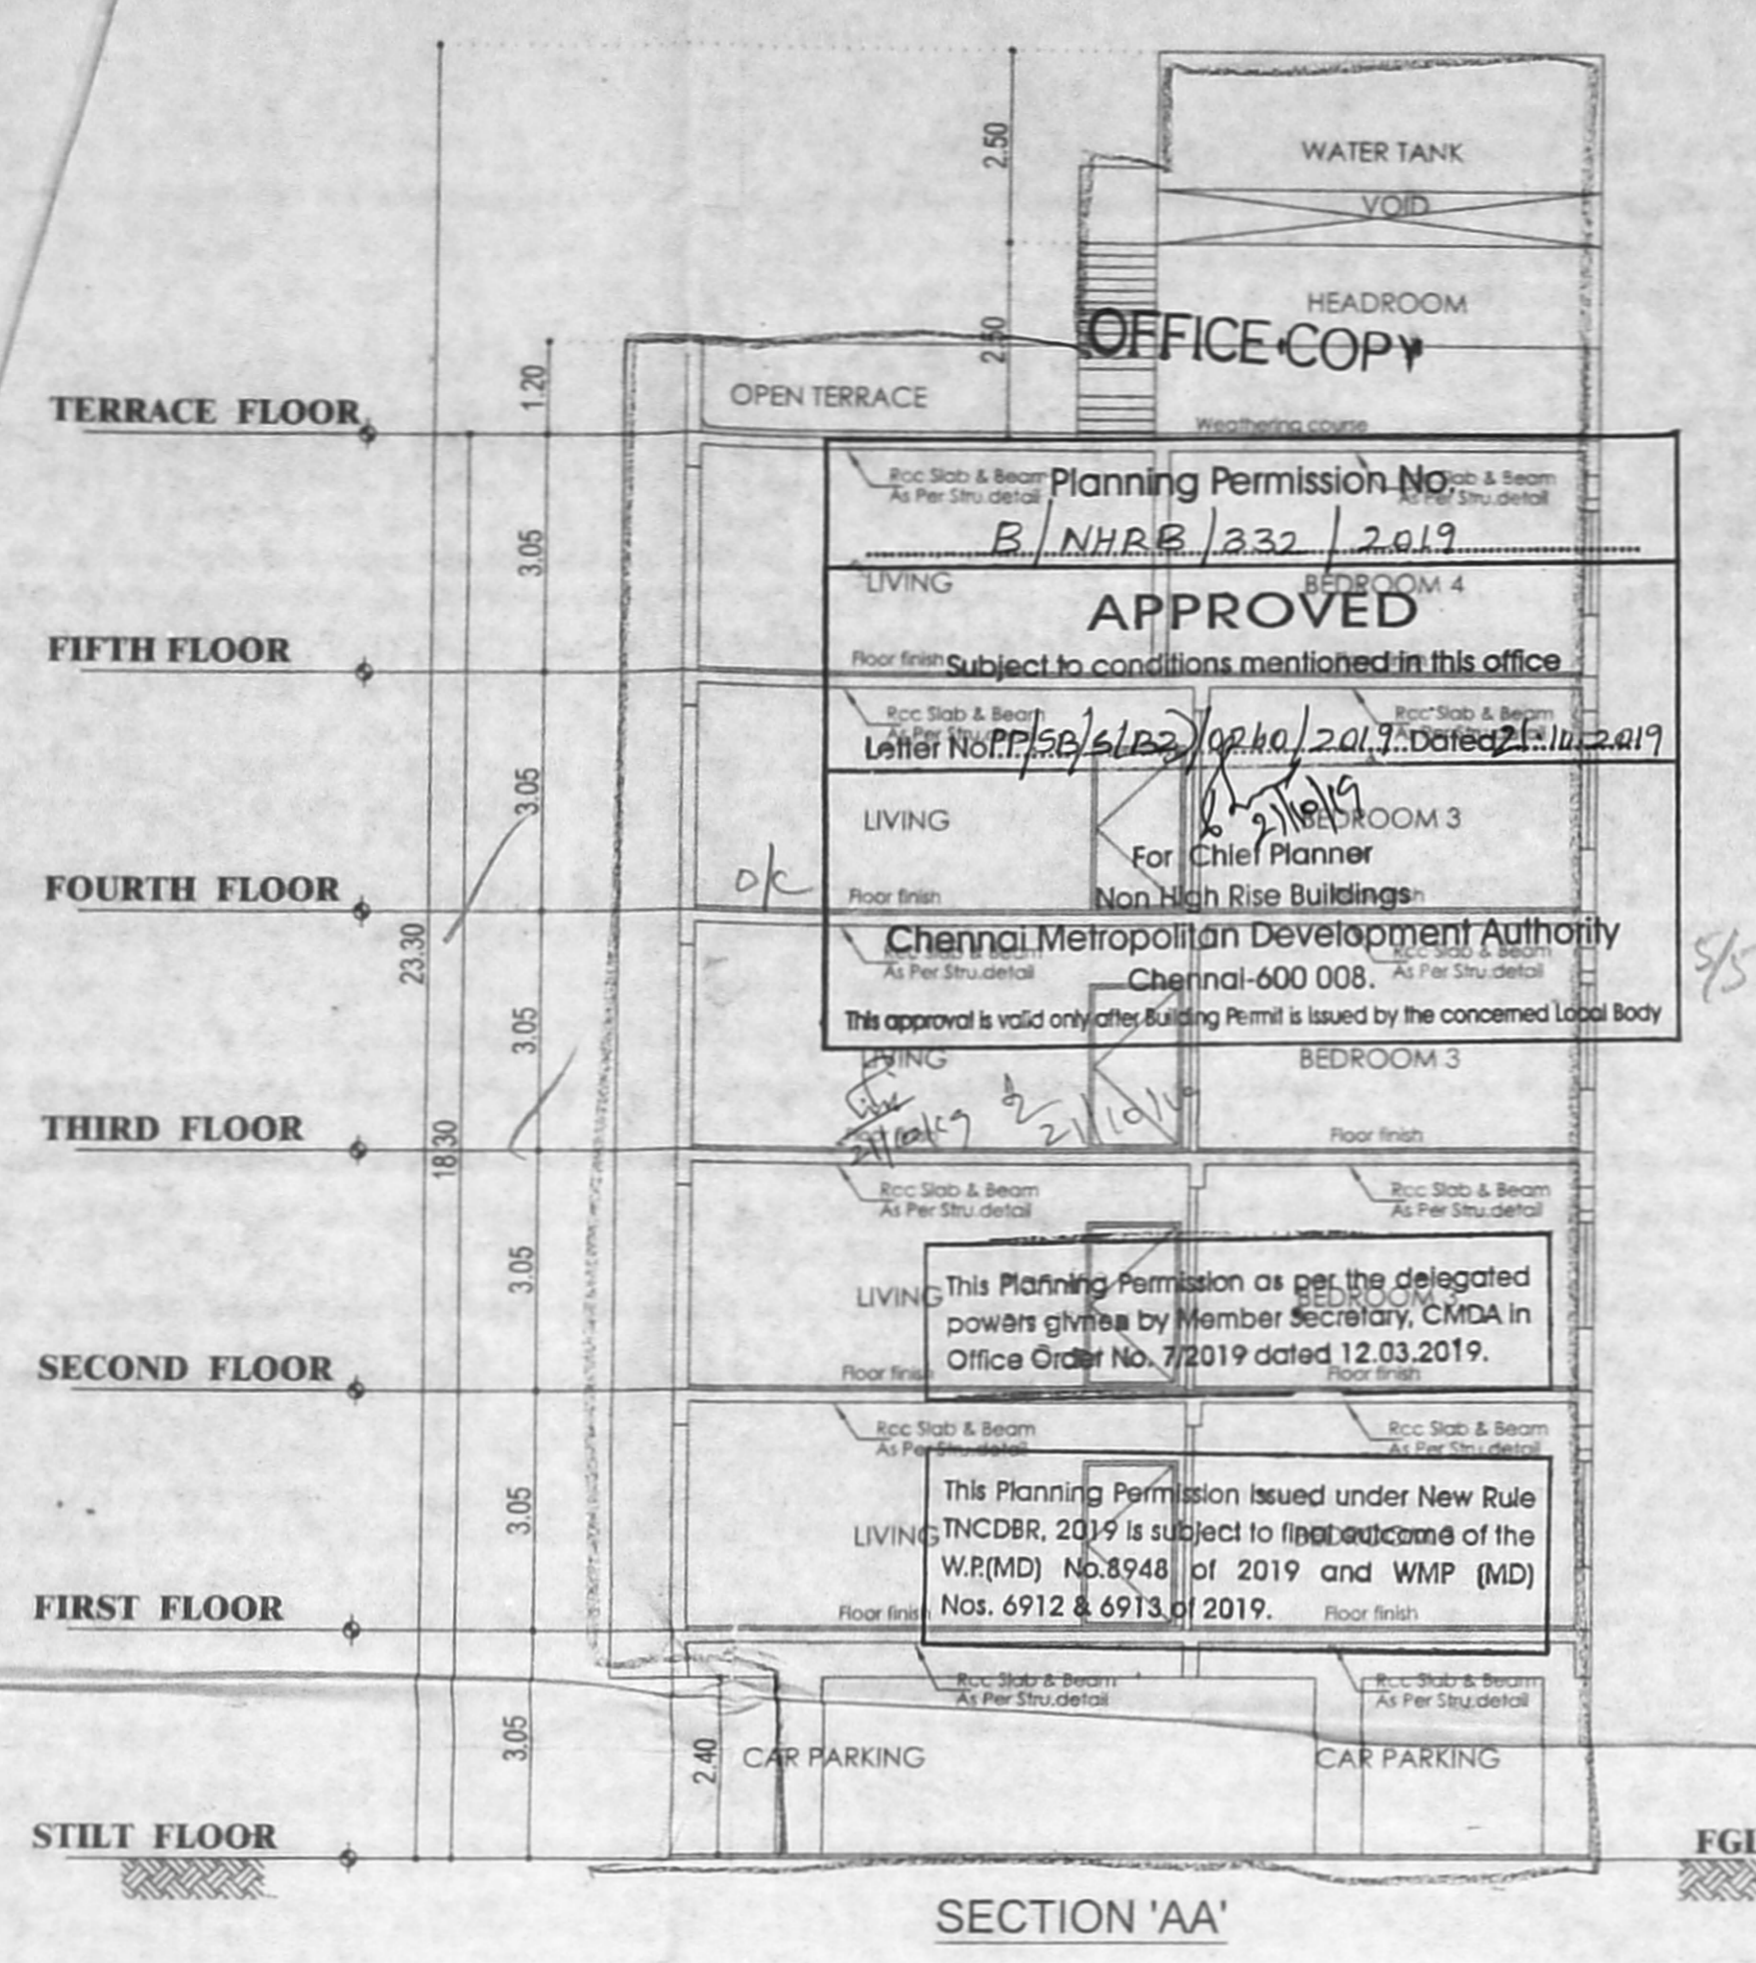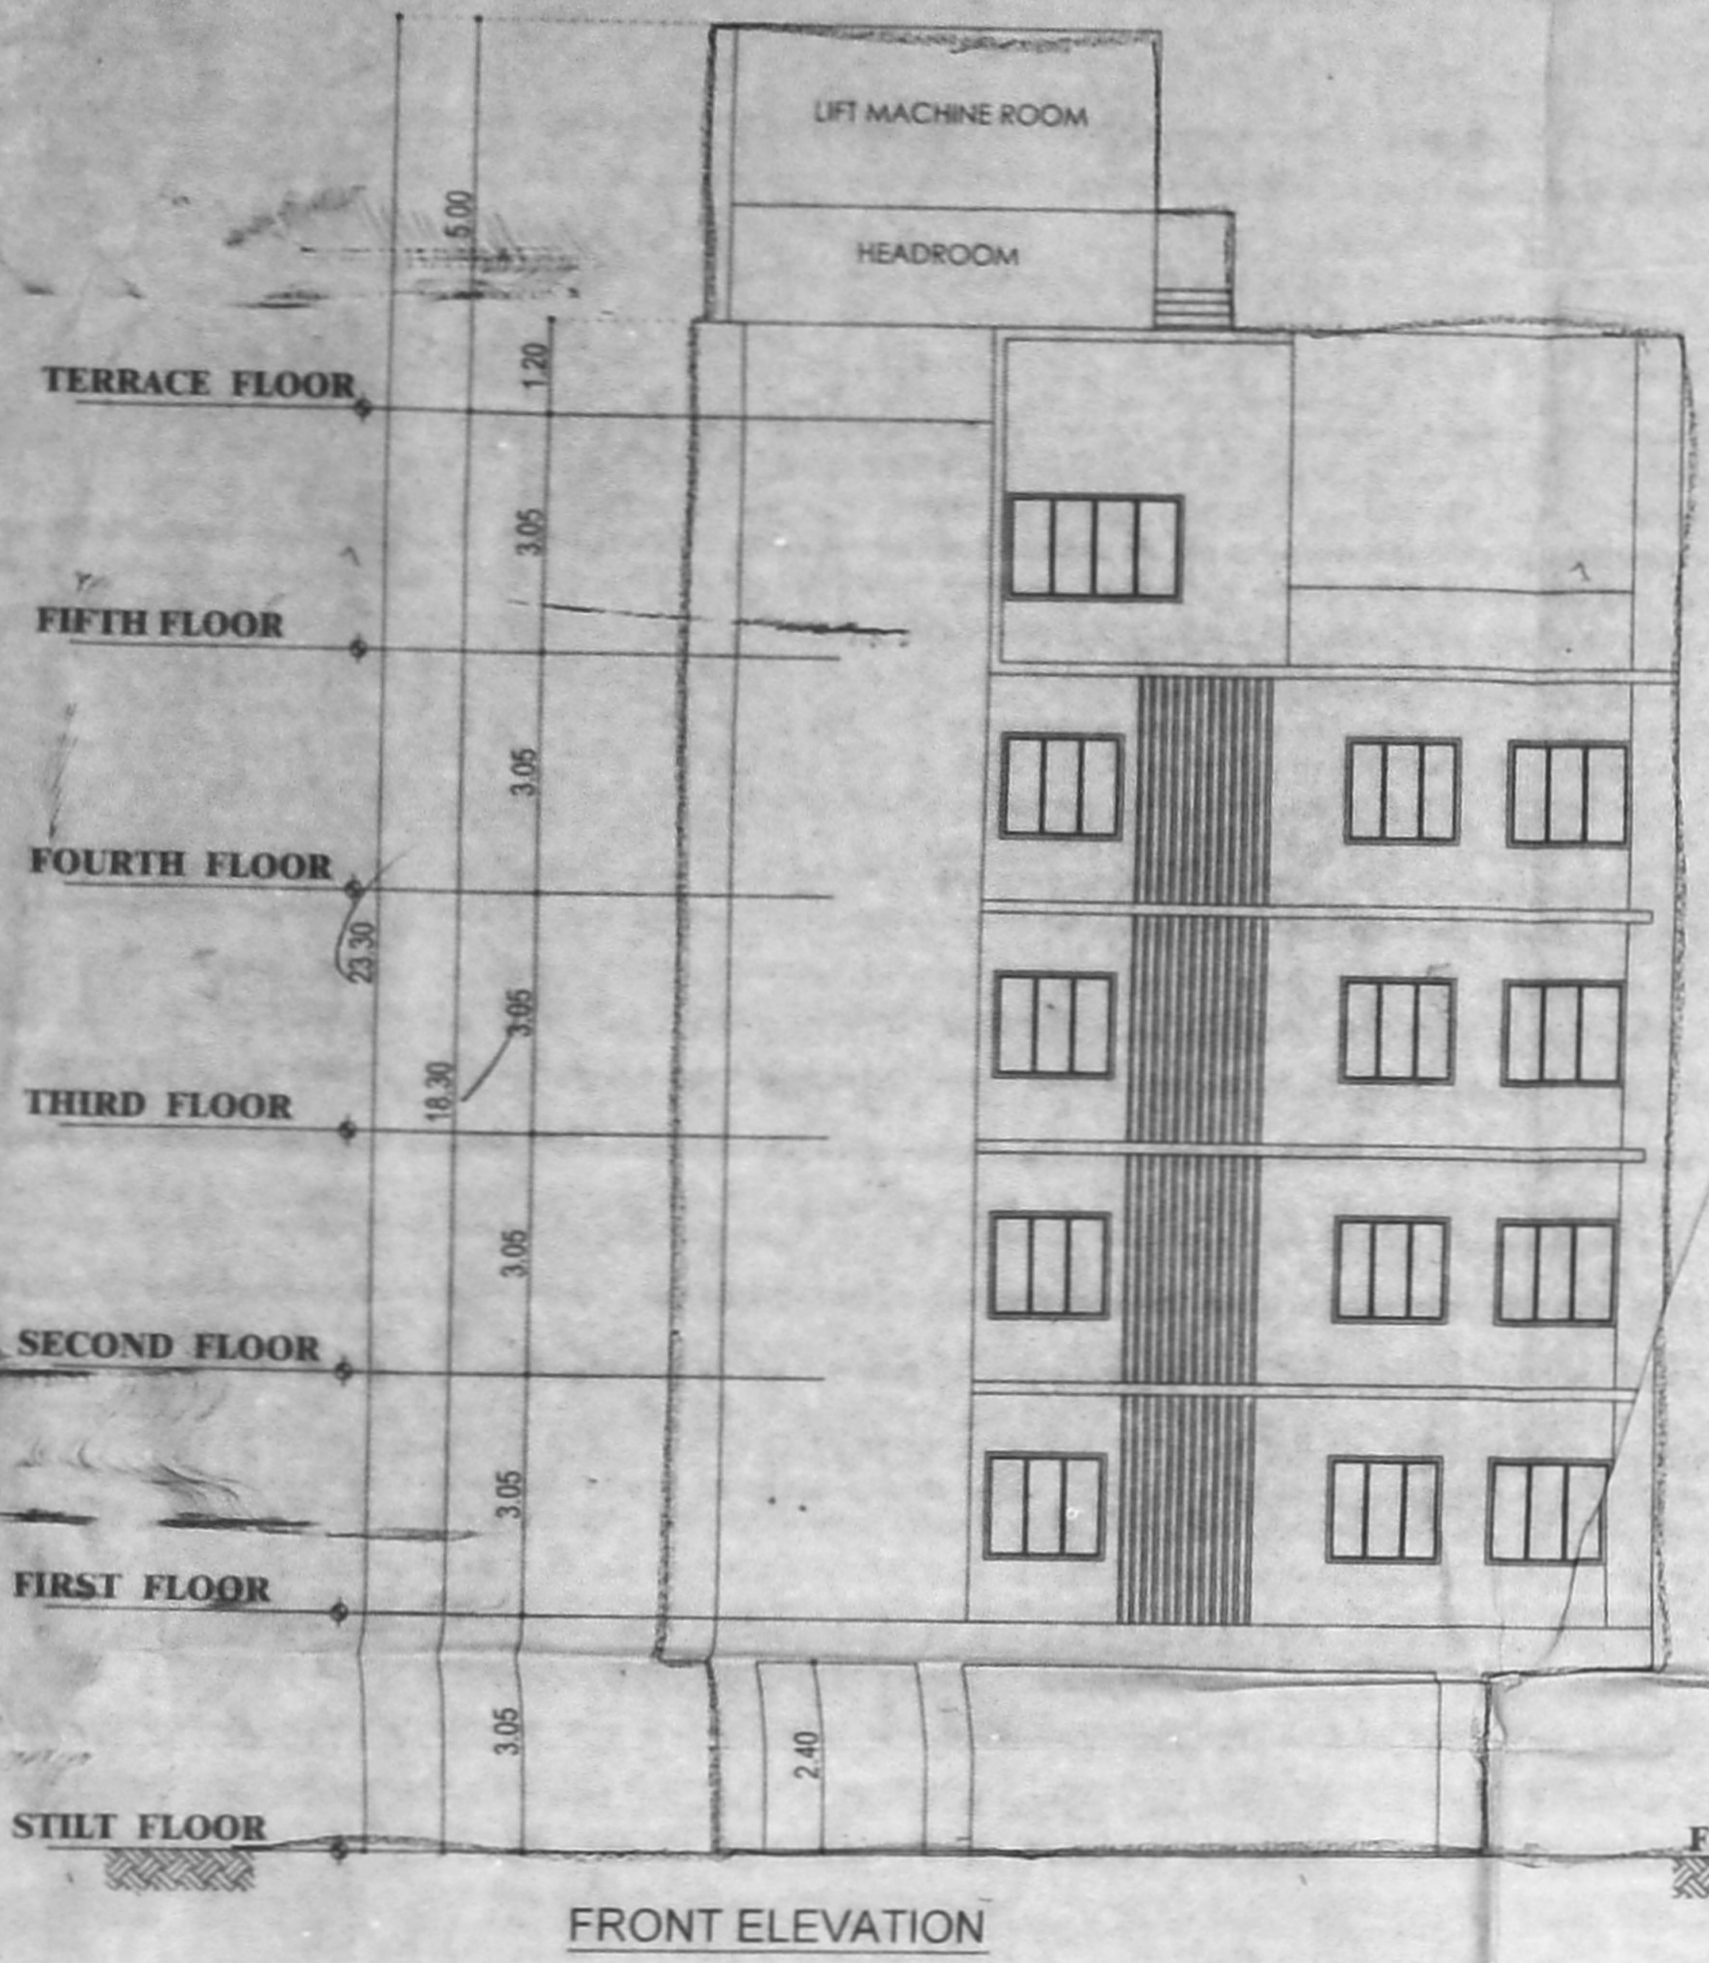

COLOUR INDEX

PROPOSED BUILDING	—
PLOT BOUNDARY	—

DRAWING TITLE
**SITE PLAN
FLOOR PLANS, SECTION AND
ELEVATION**

SCALE
1: 100





ARCHITECTS:
NATARAJ & VENKET ARCHITECTS
18, 3rd SEAWARD RD, VALMIKI ROAD
THIRUVANNIYUR, CHENNAI 600041
T/ + 91 44 2457 2457

OWNER'S SIGNATURE
For ARHAM BUILDERS PVT. LTD.
Authorised Signatories

REGISTERED STRUCTURAL ENGINEER
E. P. RAMAN, 88/28/1, Street No. 11, 2nd Floor,
Pillayar Street, Mylapore, Chennai 600 005.

REGISTERED ARCHITECT

A. VENKATKRISHNAN, B. ARCH.,
ARCHITECT LICENSED SURVEYOR
CLASS: I (A), R. A. 1.
18, 3rd SEAWARD ROAD,
VALMIKI NAGAR, THIRUVANNIYUR,
CHENNAI 600 041. PH: 44- 2457 2457

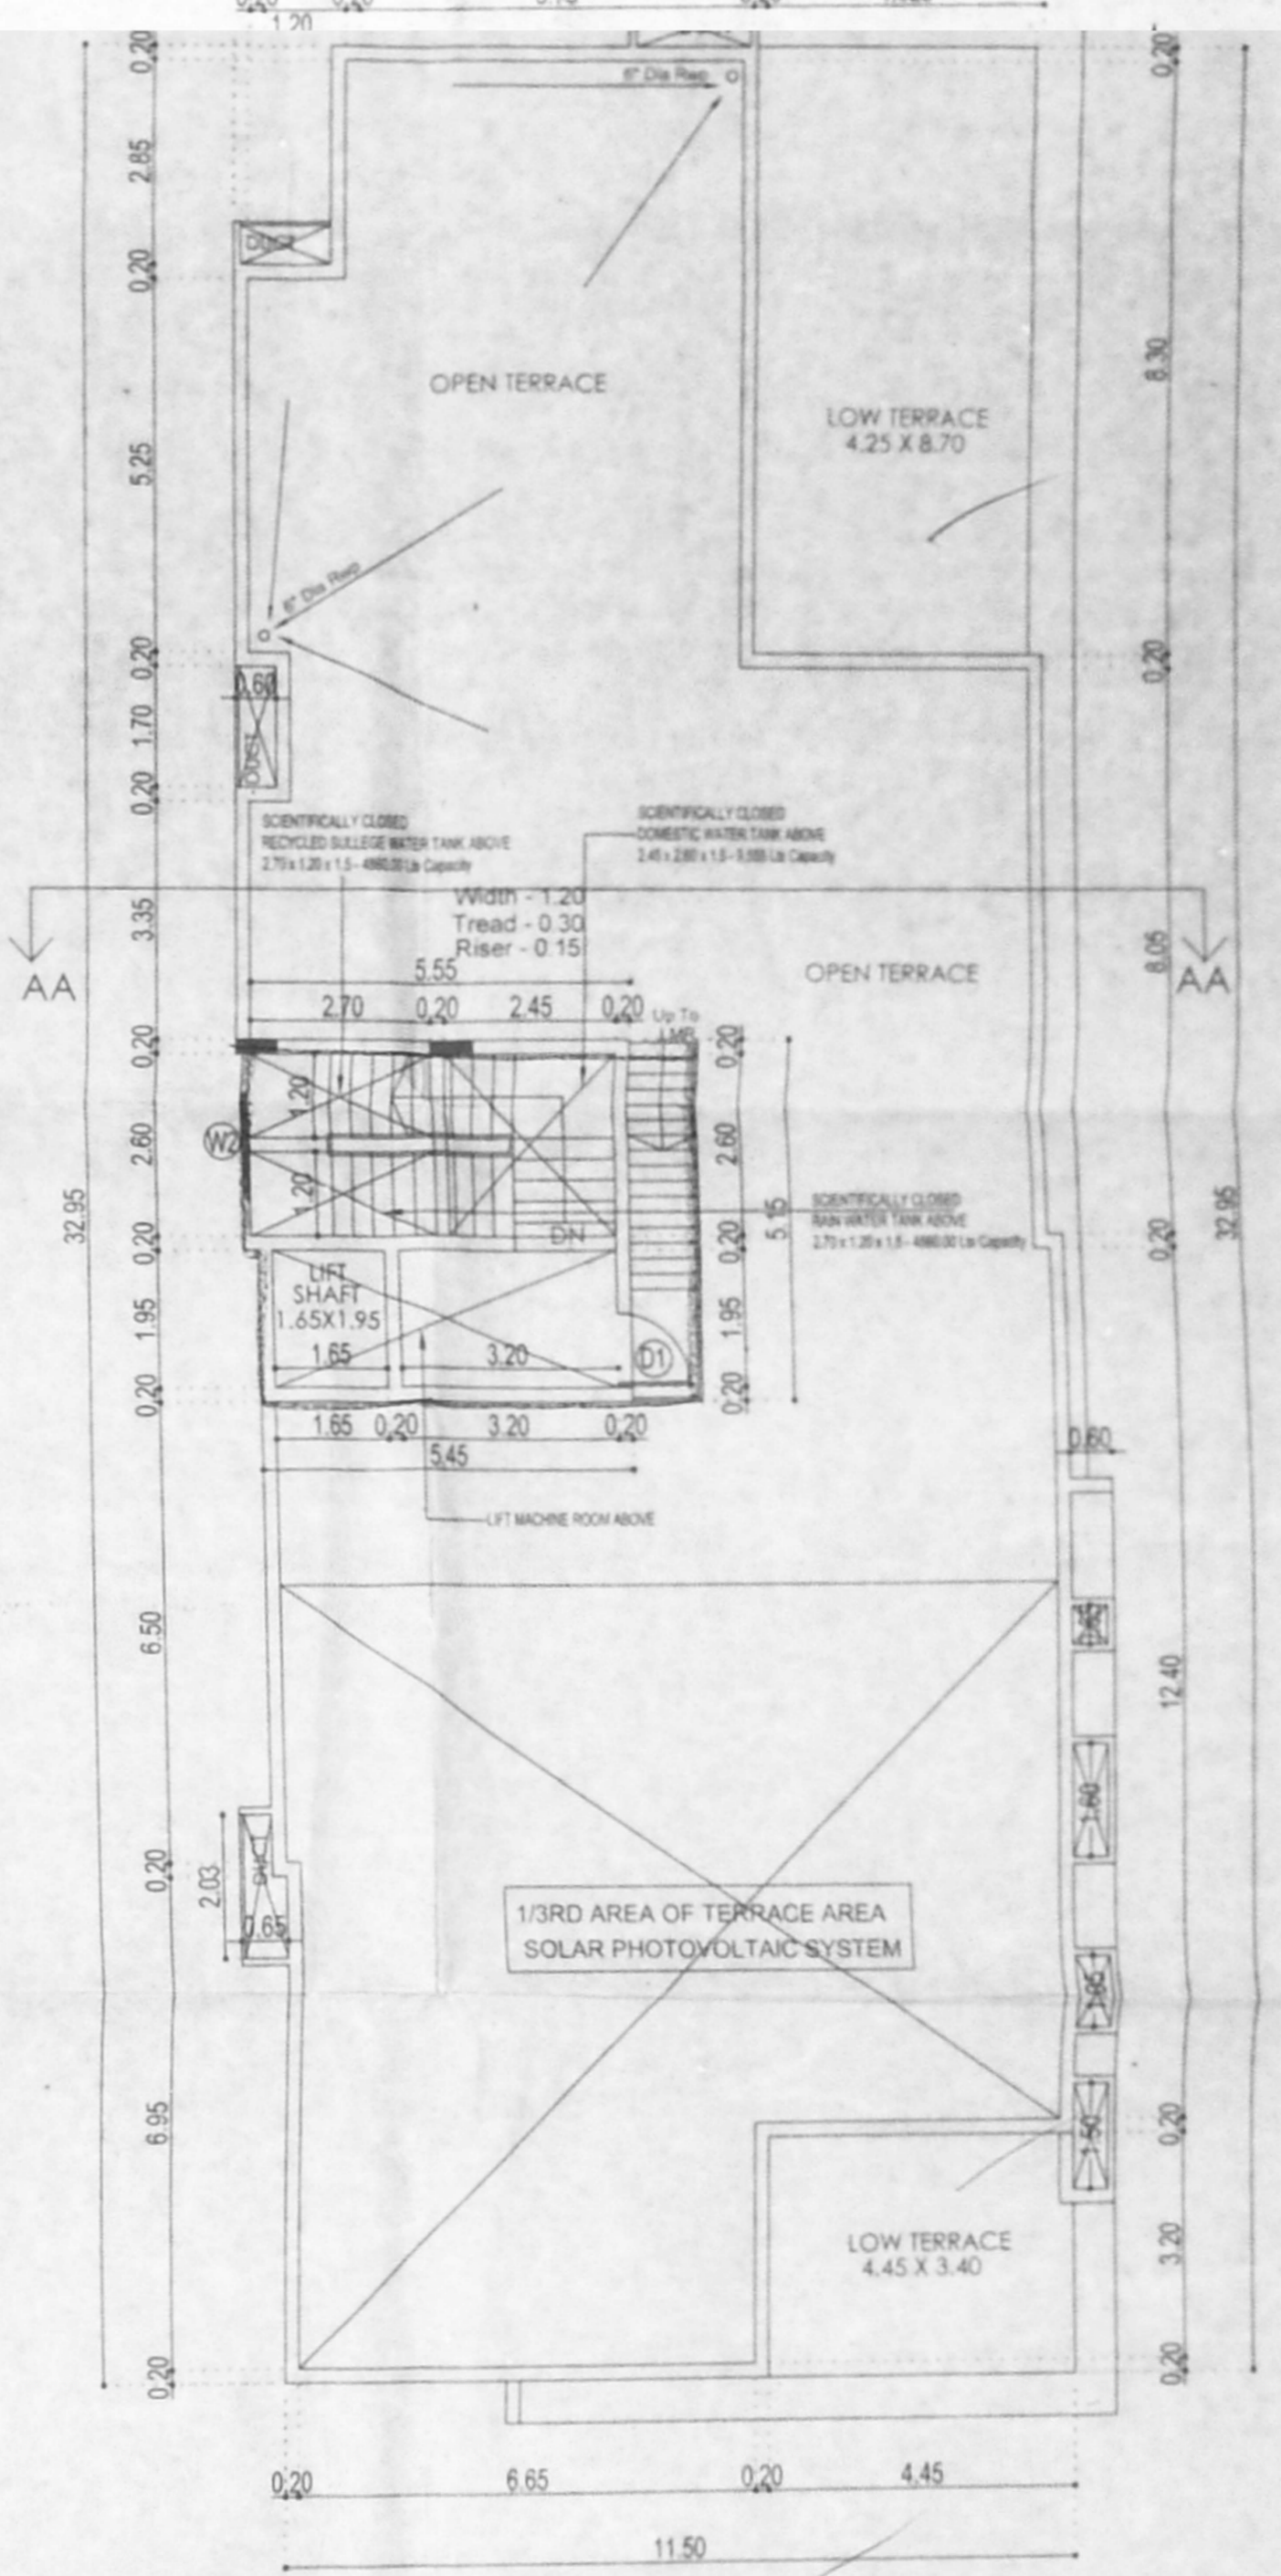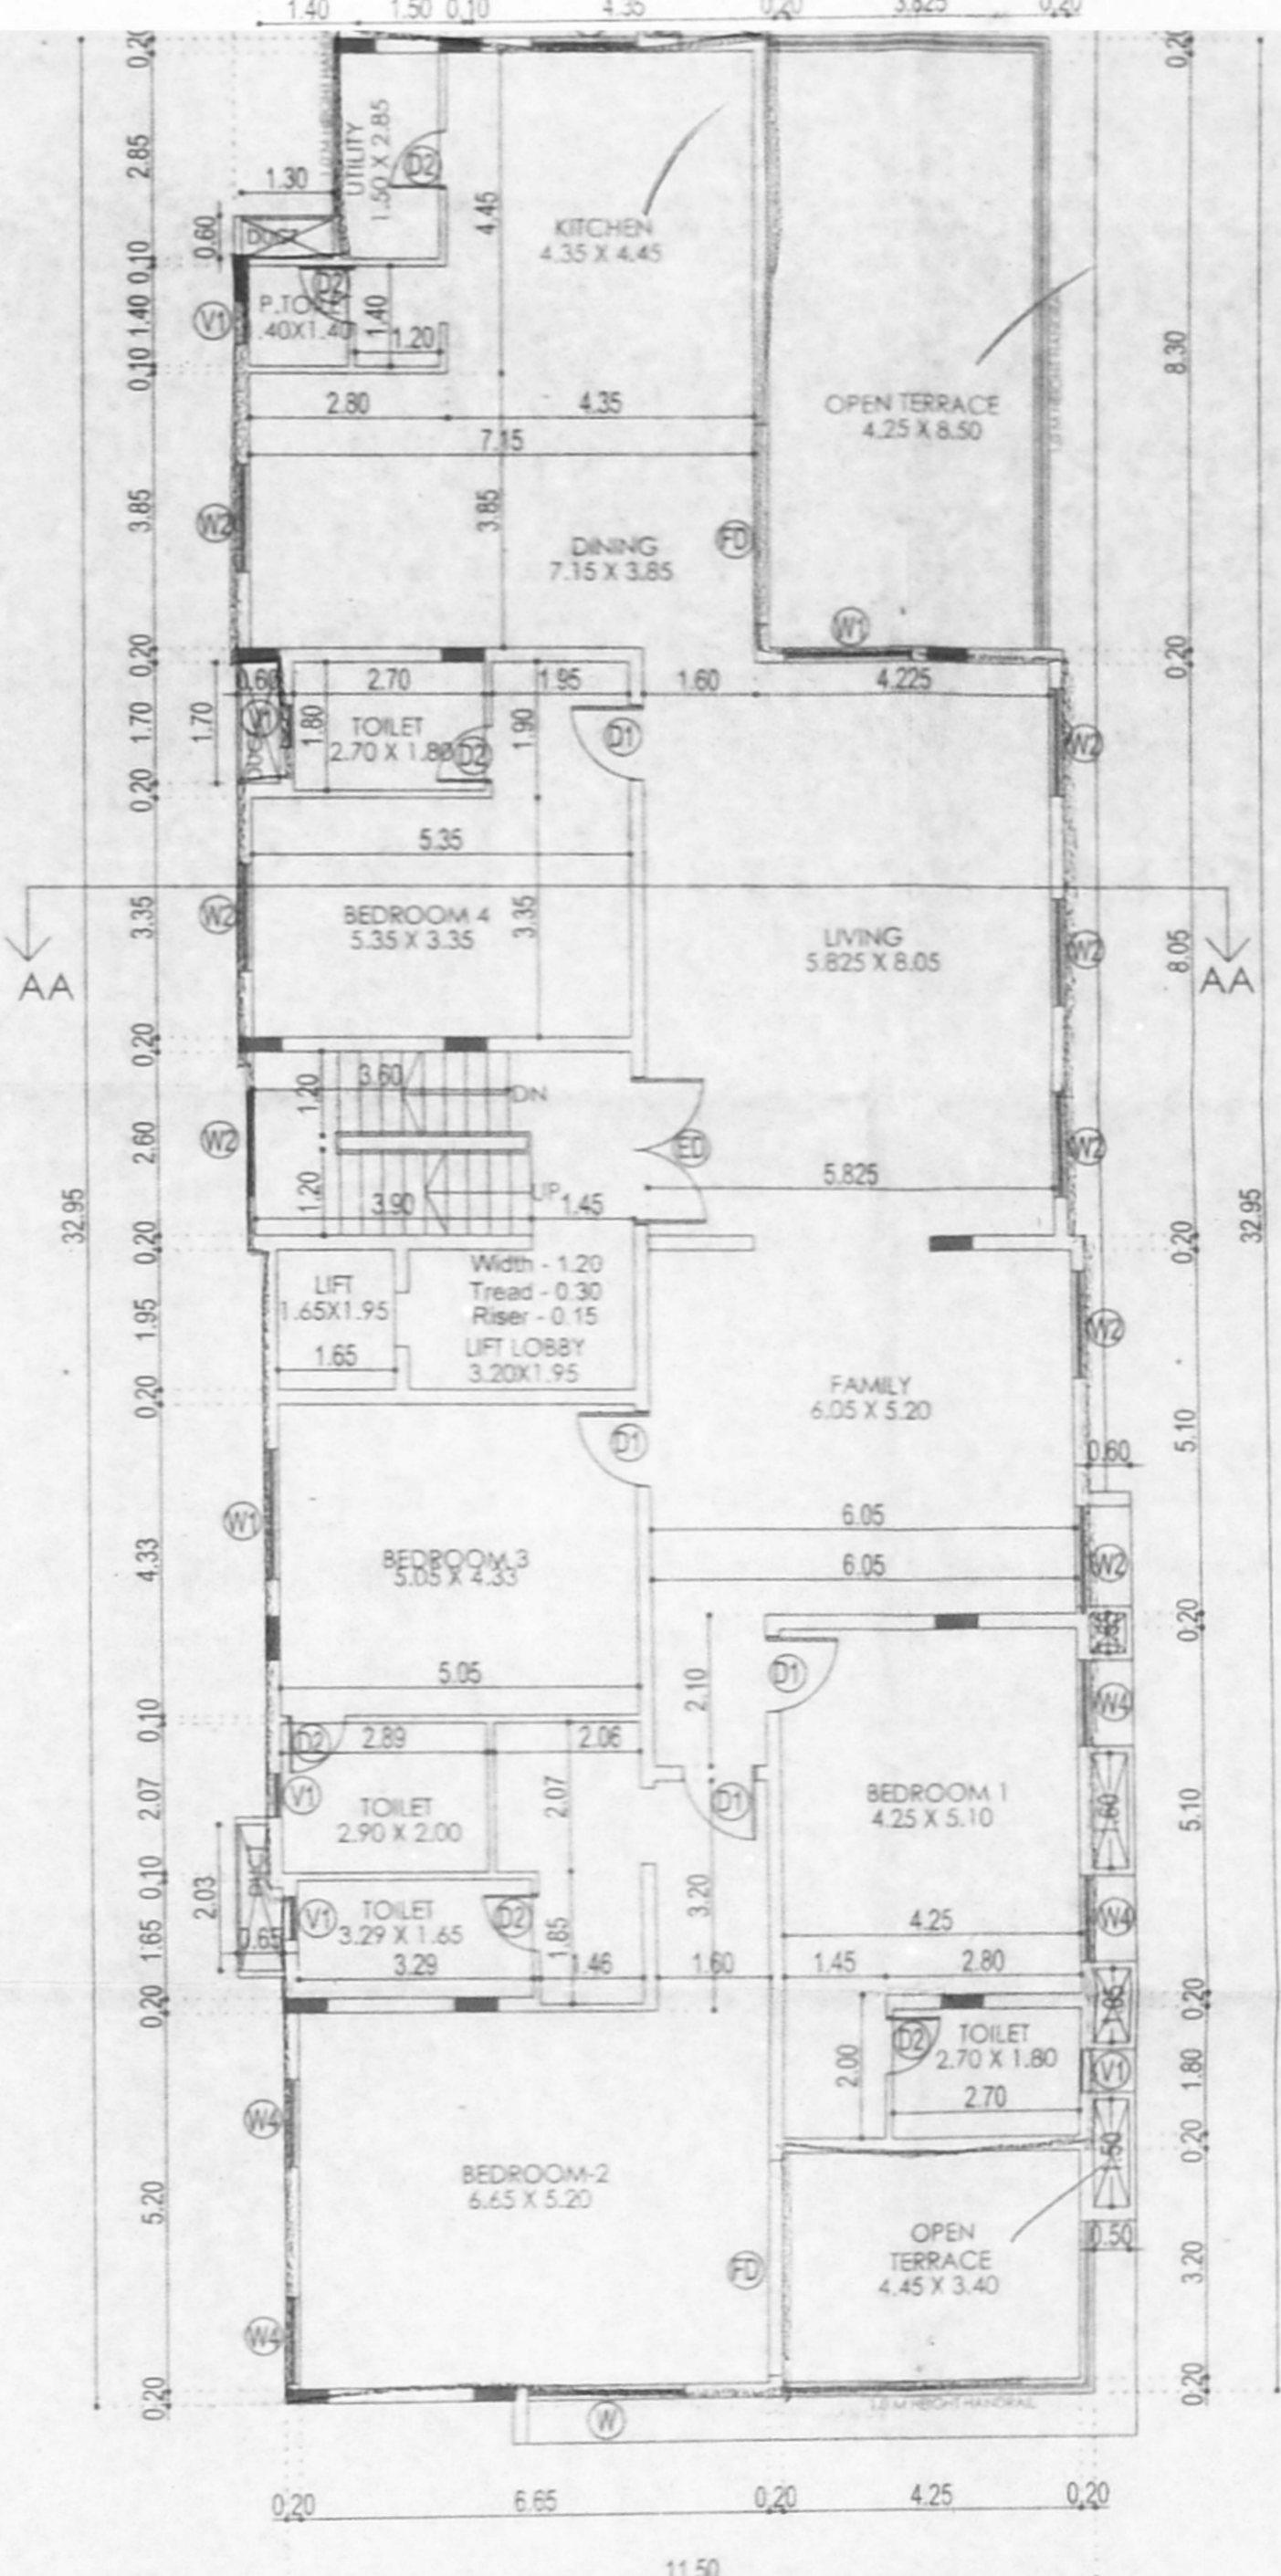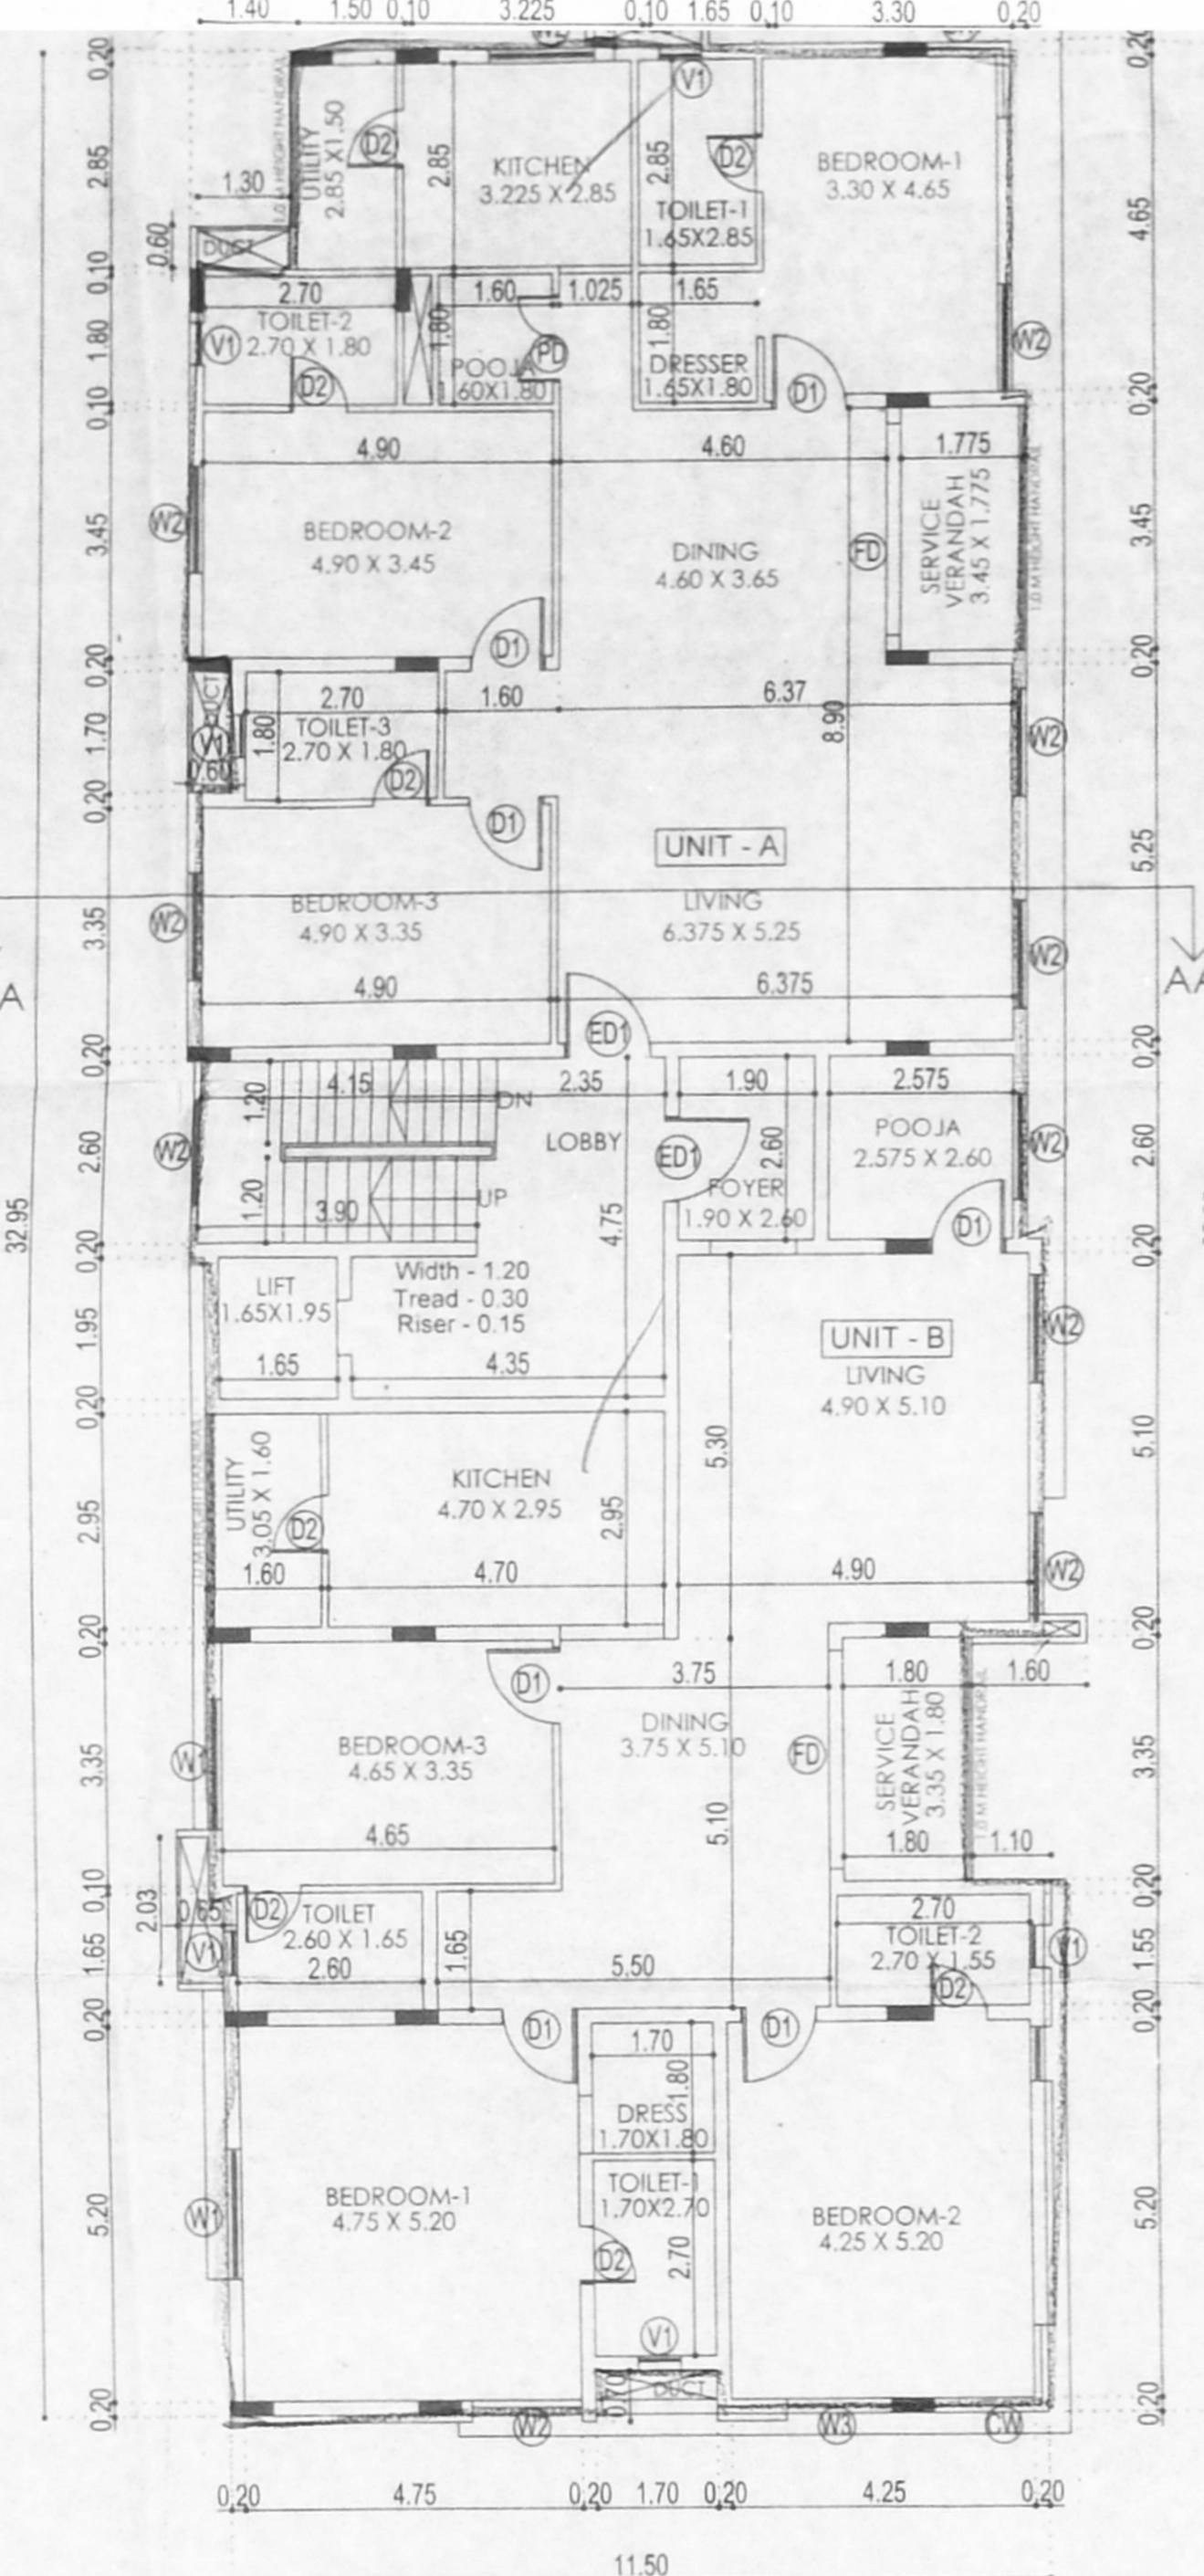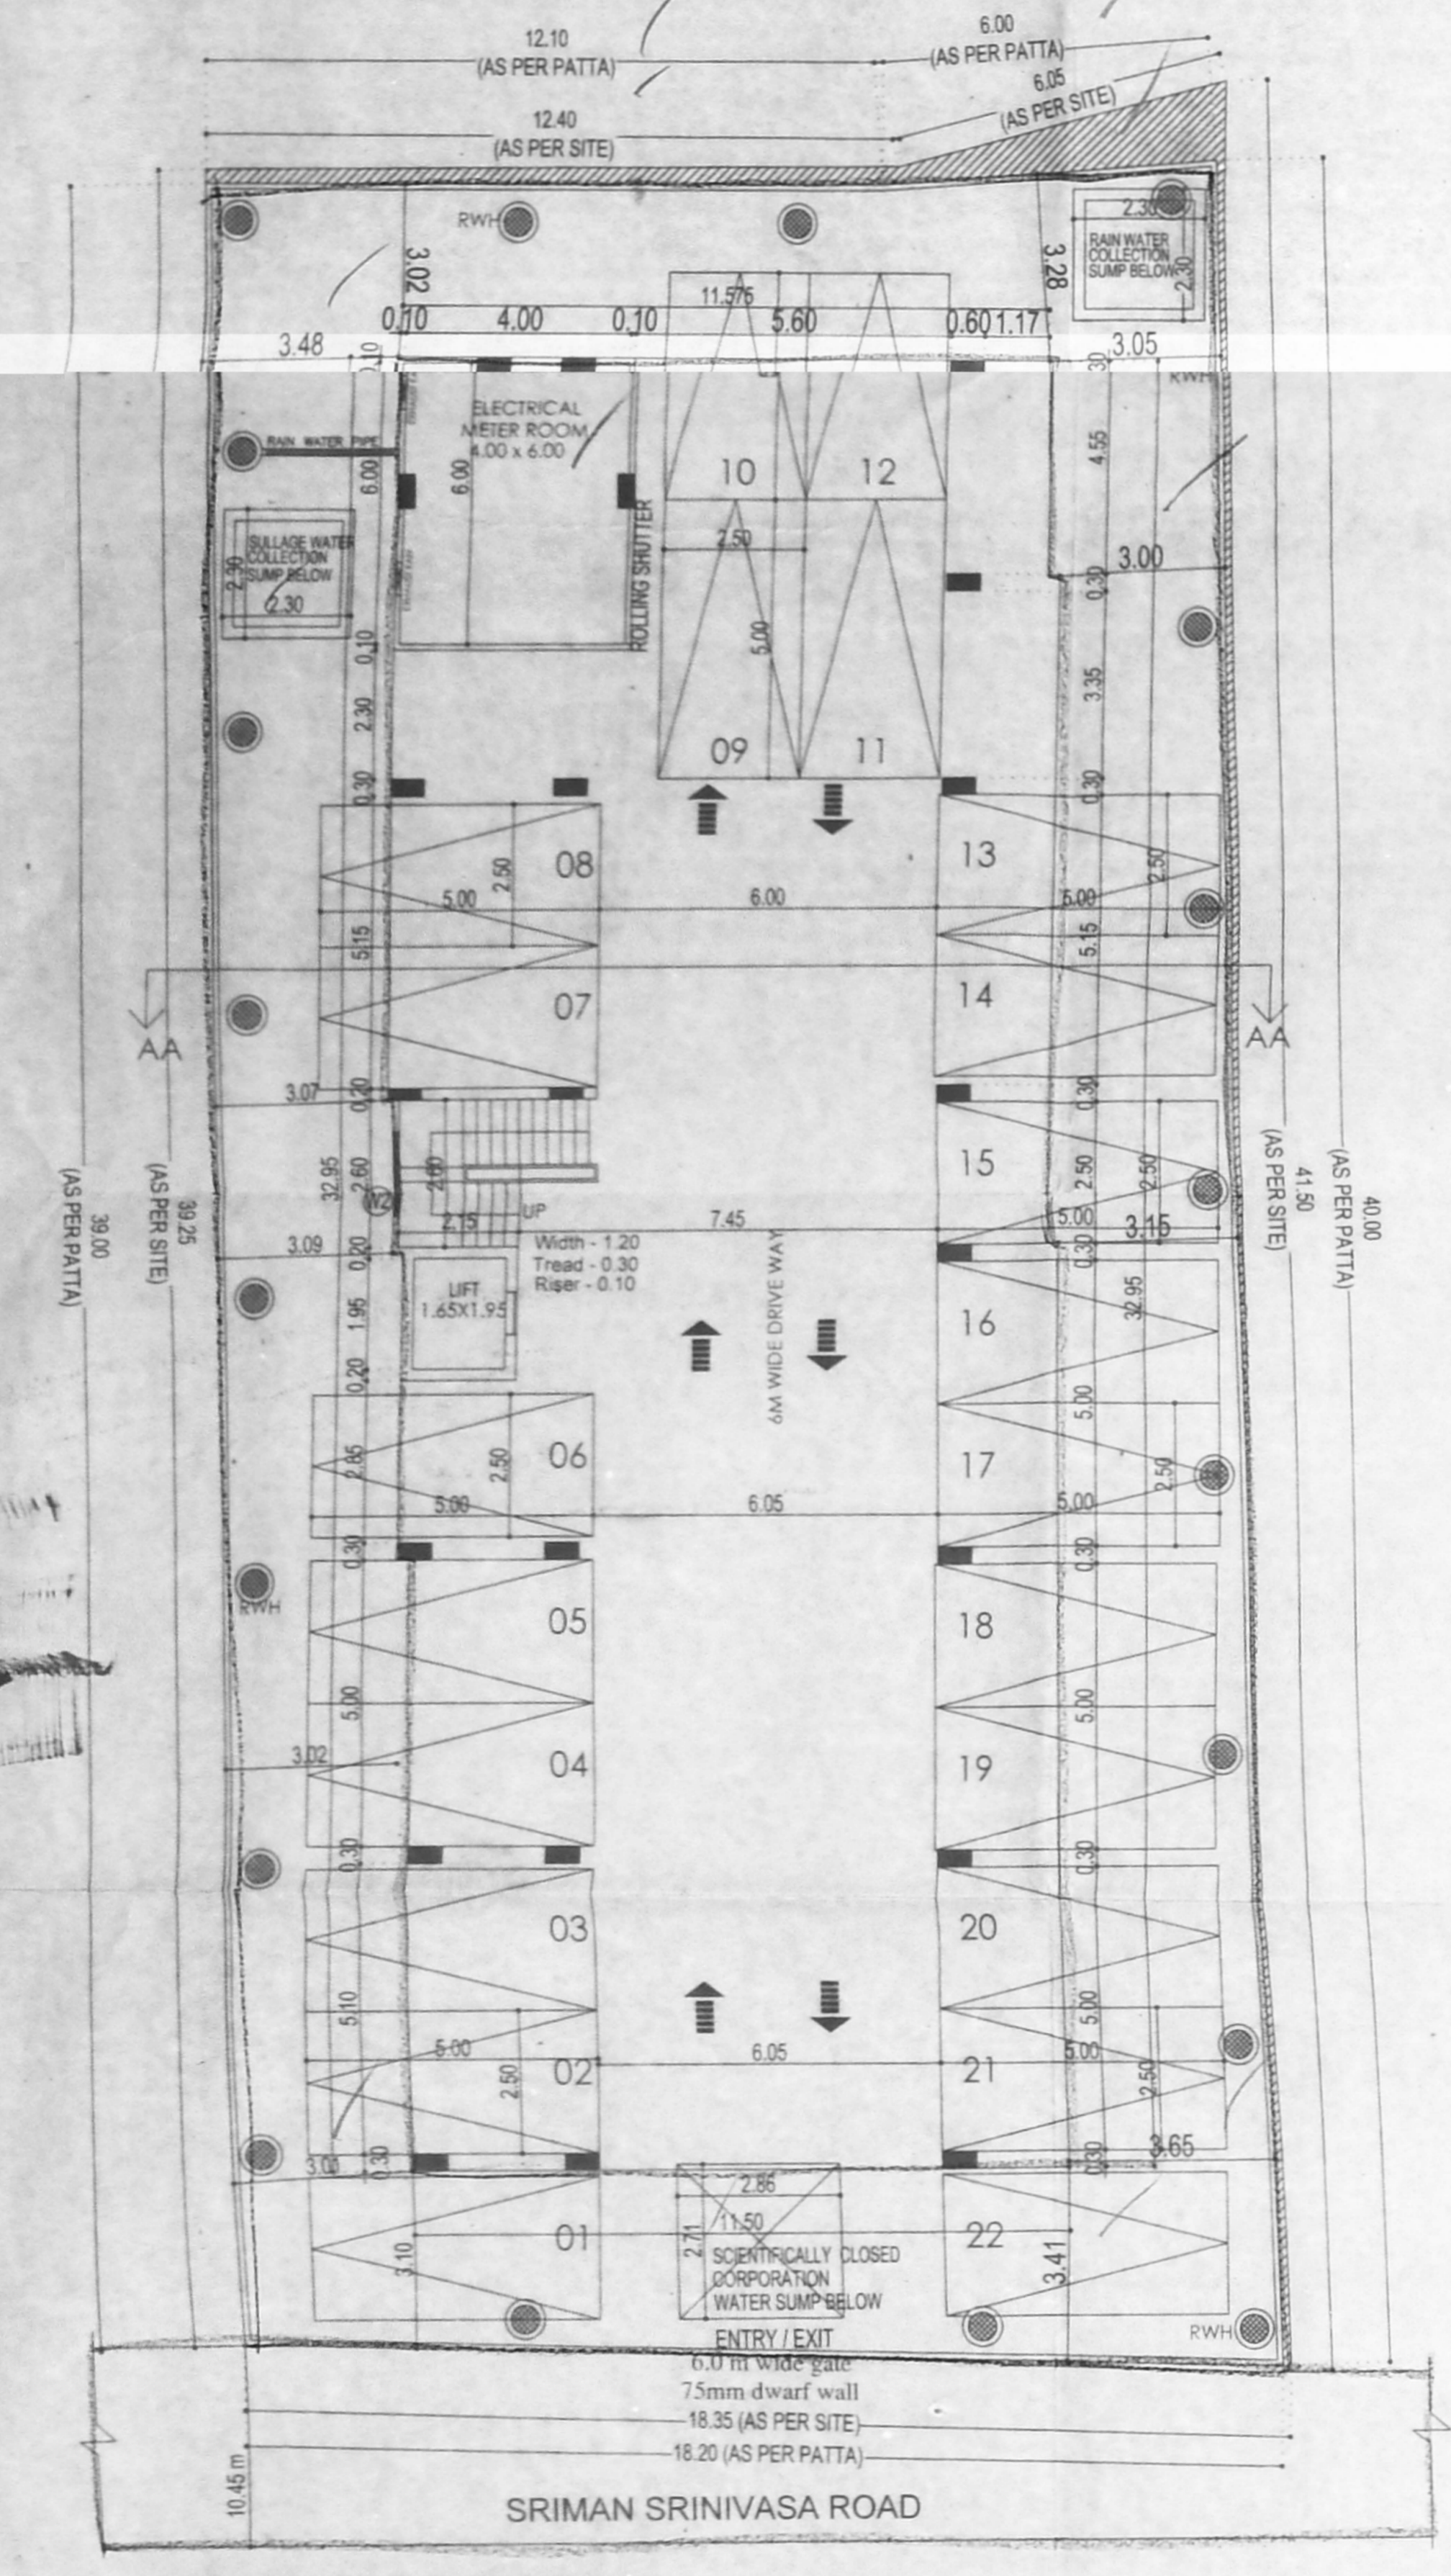

SITE CUM STILT FLOOR PLAN

TYPICAL FLOOR PLAN (1st to 4th FLOORS)

FIFTH FLOOR PLAN (PART)

TERRACE FLOOR PLAN