



PLAN SHOWING THE PROPOSED CONSTRUCTION OF A RESIDENTIAL BUILDING AT PLOT NO:-6, ALAMELU MANGAPURAM LAYOUT, MAHATHMA GANDHI ROAD AND PATTAMAL STREET, MUGALIVAKKAM VILLAGE, COMPRISED IN S.NO:-10/5A(PART), AS PER DOCUMENT SURVEY NO:10/6B(AS PER PATT) MUGALIVAKKAM, CHENNAI, GREATER CHENNAI CORPORATION DIVISION NO:- 33, ZONE;- 12. SCALE 1:100.





செ.பெ.வ.கு.(பி)
ந. எண்
உதவியாளர்
கூர்ந்தாய்வு
தி. உ
சீட்டு: து.தி.அ

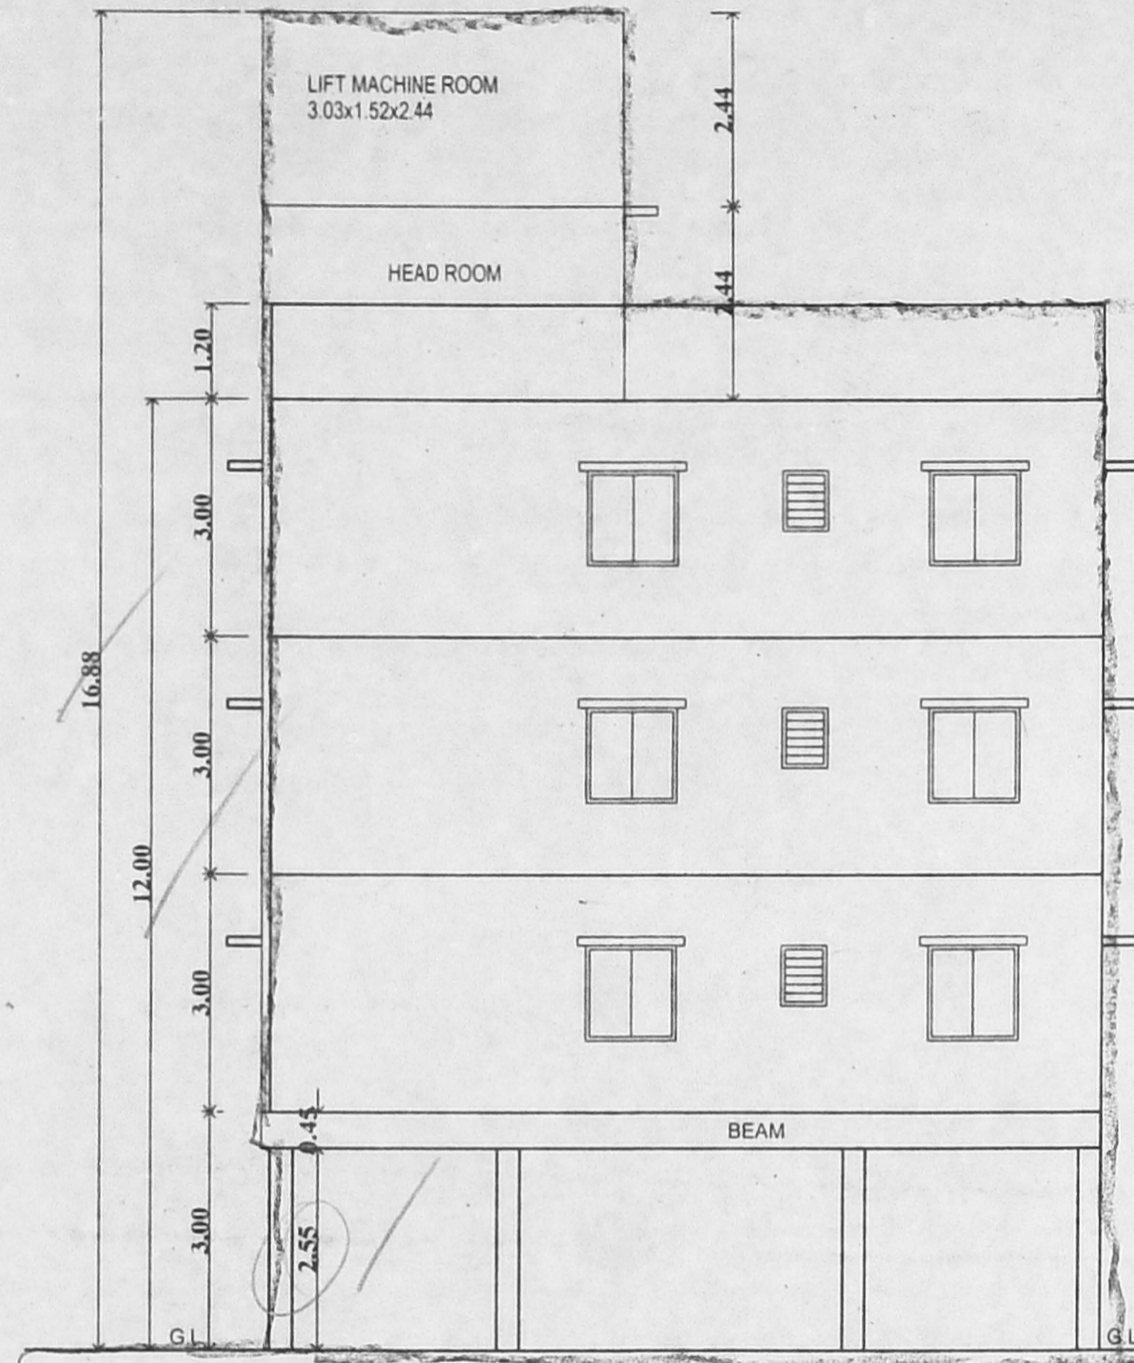

ELEVATION

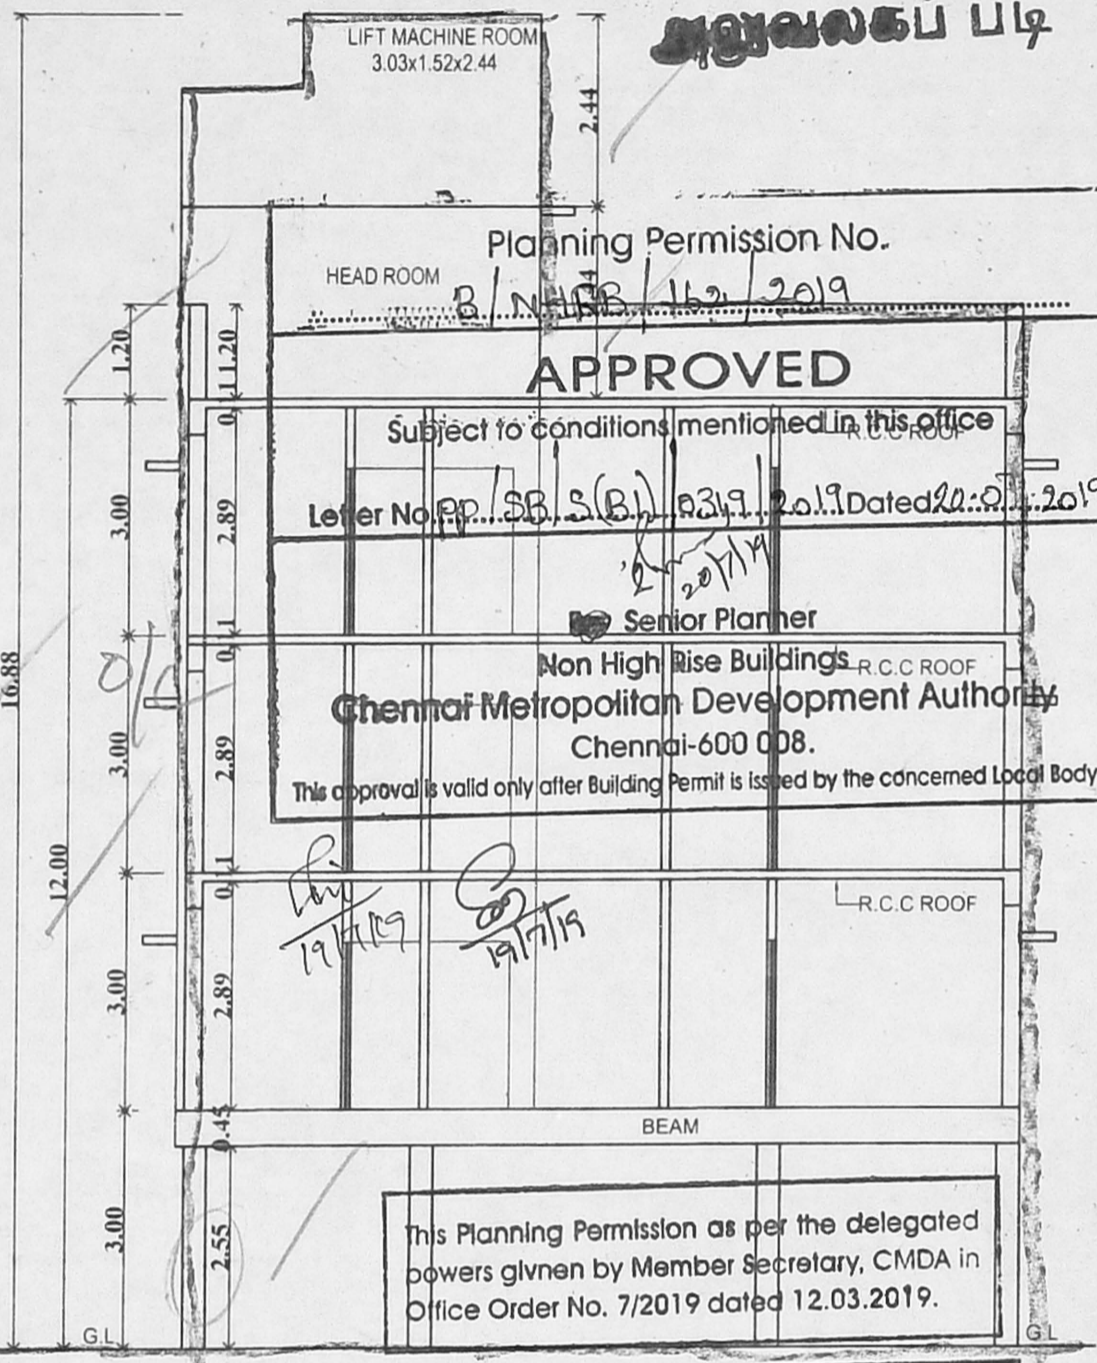

SECTION ON A-A

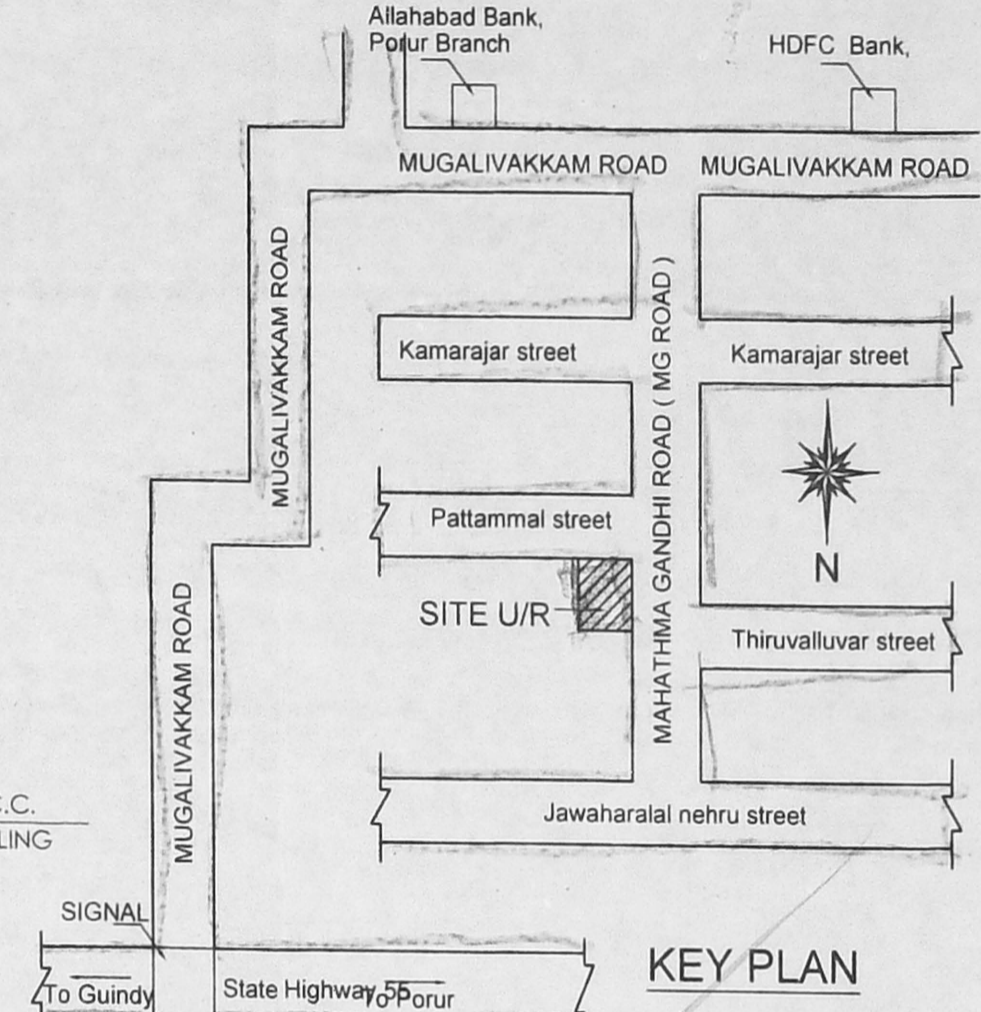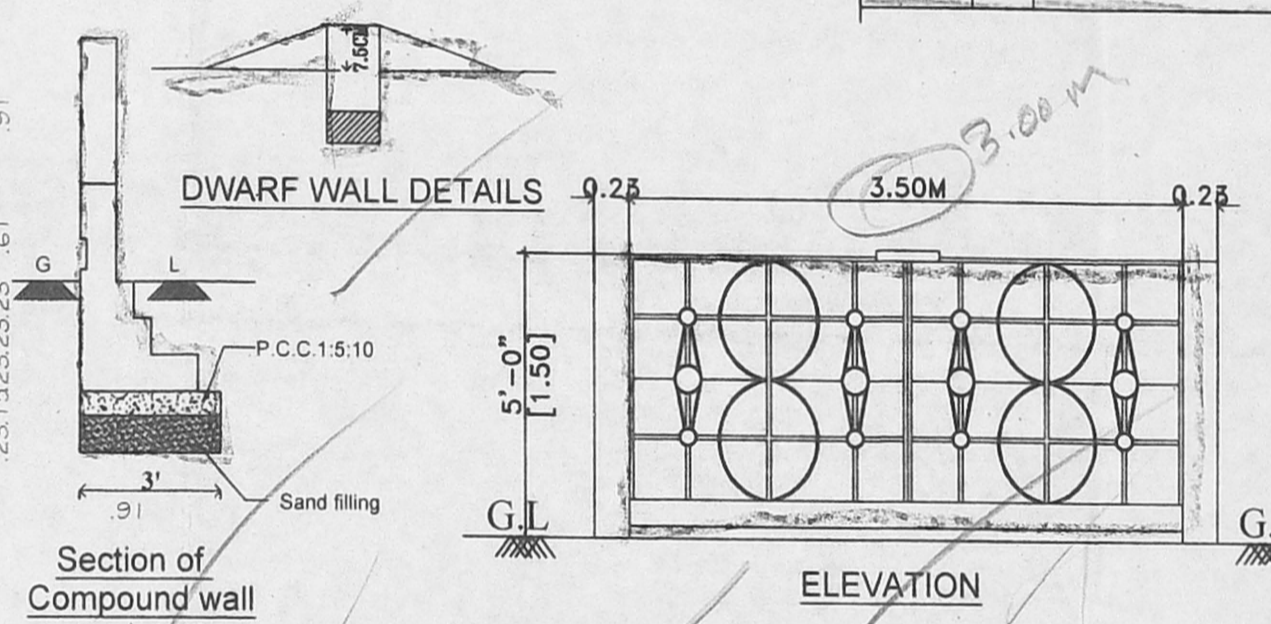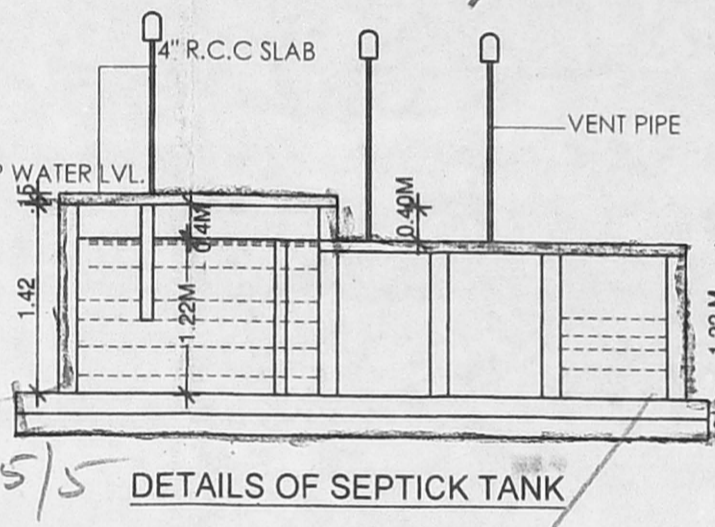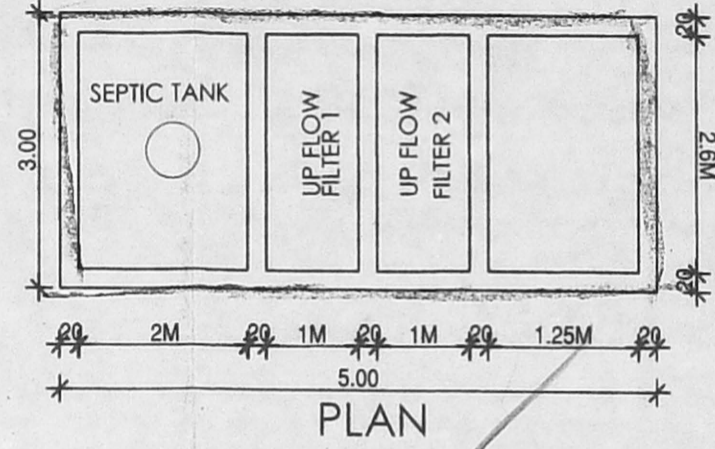

KEY PLAN

SAND FILLING IN FOUNDATION
PCC 1:5:10 IN FOUNDATION
BRICK WORK IN CM 1:5
RCC WORK IN 1:1:2
PLASTERING IN CM 1:4

SCHEDULE OF JOINERIES


MD MAIN DOOR	1.20x2.13 (4'0"x7'0")
D1 DOOR	0.91x2.13 (3'0"x7'0")
D2 DOOR	0.75x2.13 (2'6"x7'0")
W WINDOW	1.37x1.22 (4'6"x4'0")
W1 WINDOW	0.91x1.22 (3'0"x4'0")
V VENTILATOR	0.61x0.61 (2'0"x2'0")

AREA STATEMENT


SITE EXTENT:-	
AS PER PATT	200.00 SQ.M.
AS PER DOCUMENT	228.91 SQ.M.
STILT FLOOR	14.30 SQ.M.
FIRST FLOOR	126.71 SQ.M.
SECOND FLOOR	126.71 SQ.M.
THIRD FLOOR	126.71 SQ.M.
TOTAL	394.43 SQ.M.
F.S.I	1.972

LEGEND


[Symbol]	PROPOSED
[Symbol]	ROAD
[Symbol]	BOUNDARY

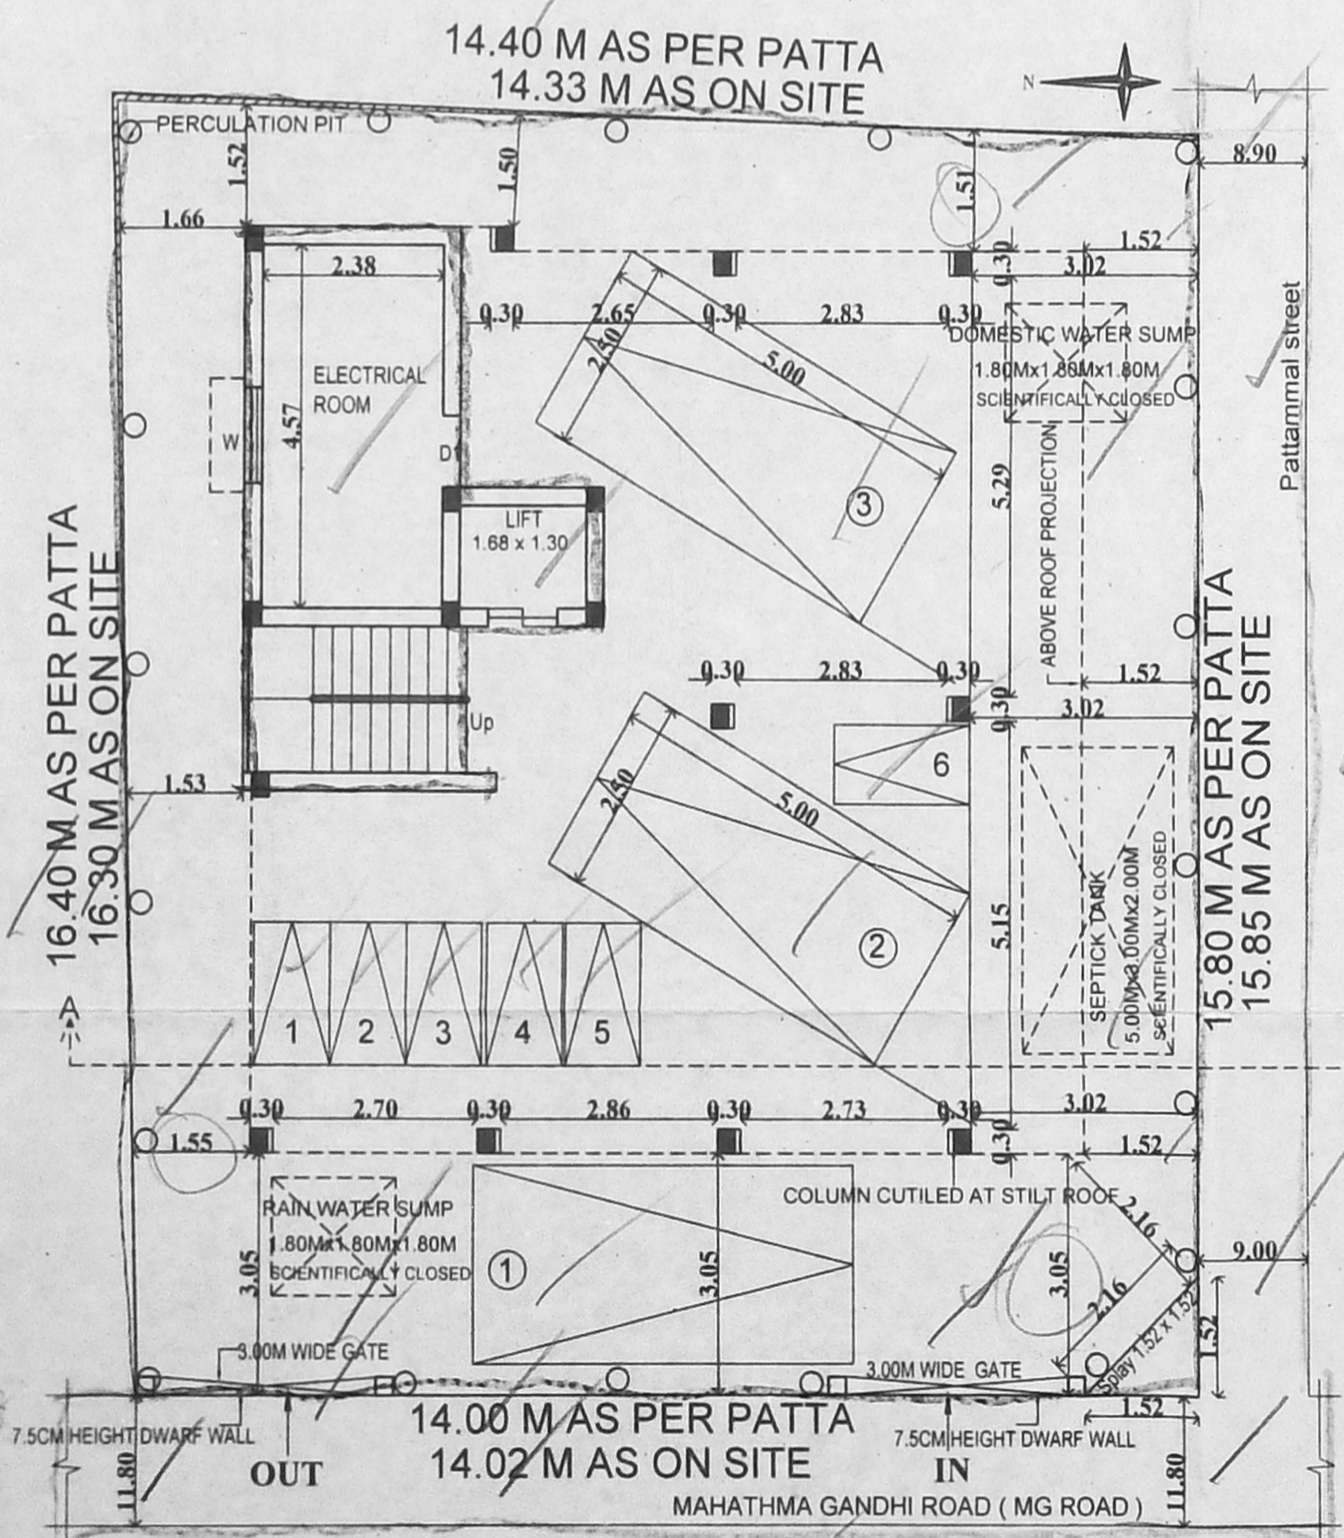


SITE CUM STILT FLOOR PLAN

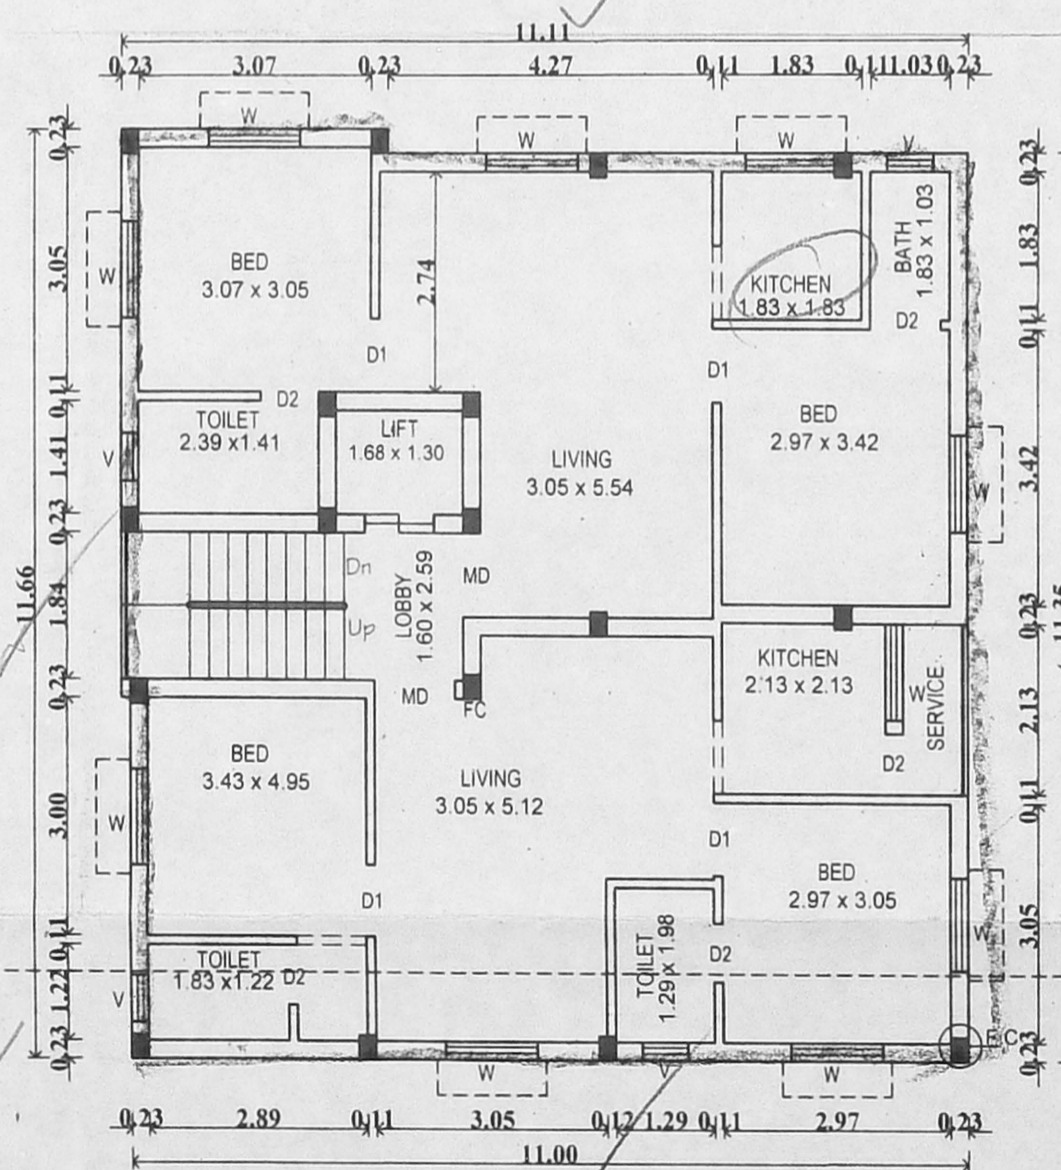

TYPICAL FLOOR PLAN
(FIRST, SECOND & THIRD FLOOR PLAN)

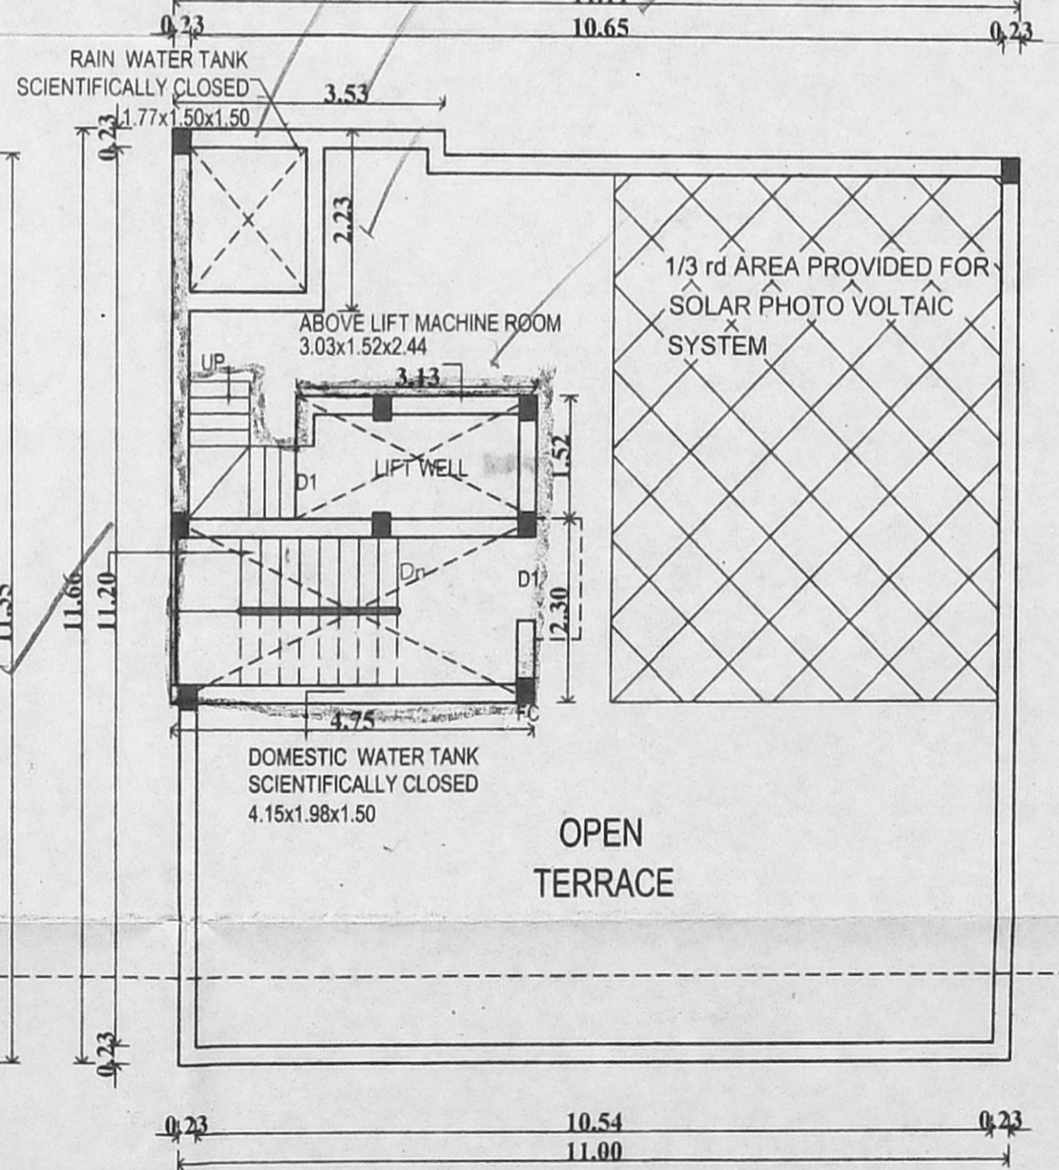

TERRACE FLOOR PLAN

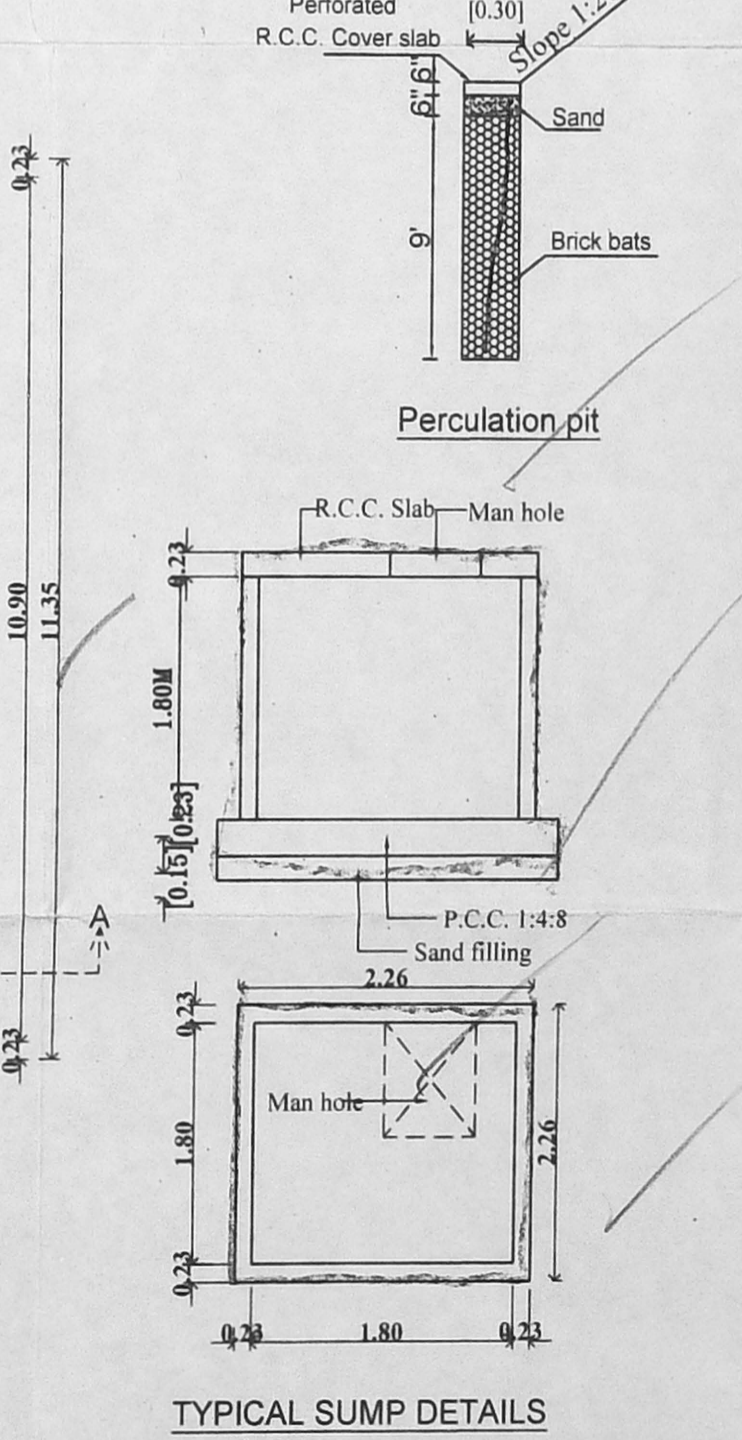

TYPICAL SUMP DETAILS
(DOMESTIC SUMP, RAIN & SULLAGE WATER)

S. V. S. R. S. R.

OWNER:
R. CHANDRASEKARAN, B.E.(Civil), F.I.V.
Structural Engineer, Approved Valuer No.F-24274,
RE/GR-I/19/02/005 & SE/GR-II/19/03/019
F1, Lotus Flats, 12, Kuppusamy Street,
Palavanthangal, Chennai-600114,
9444992018, Email: greentekran58@gmail.com

LICENSED SURVEYOR