



PLAN SHOWING THE PROPOSED CONSTRUCTION OF STILT + 4 FLOORS RESIDENTIAL BUILDING AT PLOT NO:-47, OLD DOOR NO:-37, NEW DOOR NO:-2, DHANDAYUTHAPANI NAGAR 1st STREET, KOTTURPURAM, CHENNAI-600 085. COMPRISED IN OLD T.S.NO:-2(PART), AS PER PATTA T.S.NO:-2/12, BLOCK NO:-14 OF ADYAR VILLAGE. **அனுமதிப் படி**
 GREATER CHENNAI CORPORATION. DIVISION NO:- 172, ZONE :- XIII. SCALE 1:100.


செ.பெ.வ.கு. (19).....
 ந. எண். P.P./NHRB/359/2020
 உத்தரவு
 தி. 21/10/2020
 28/10/2020

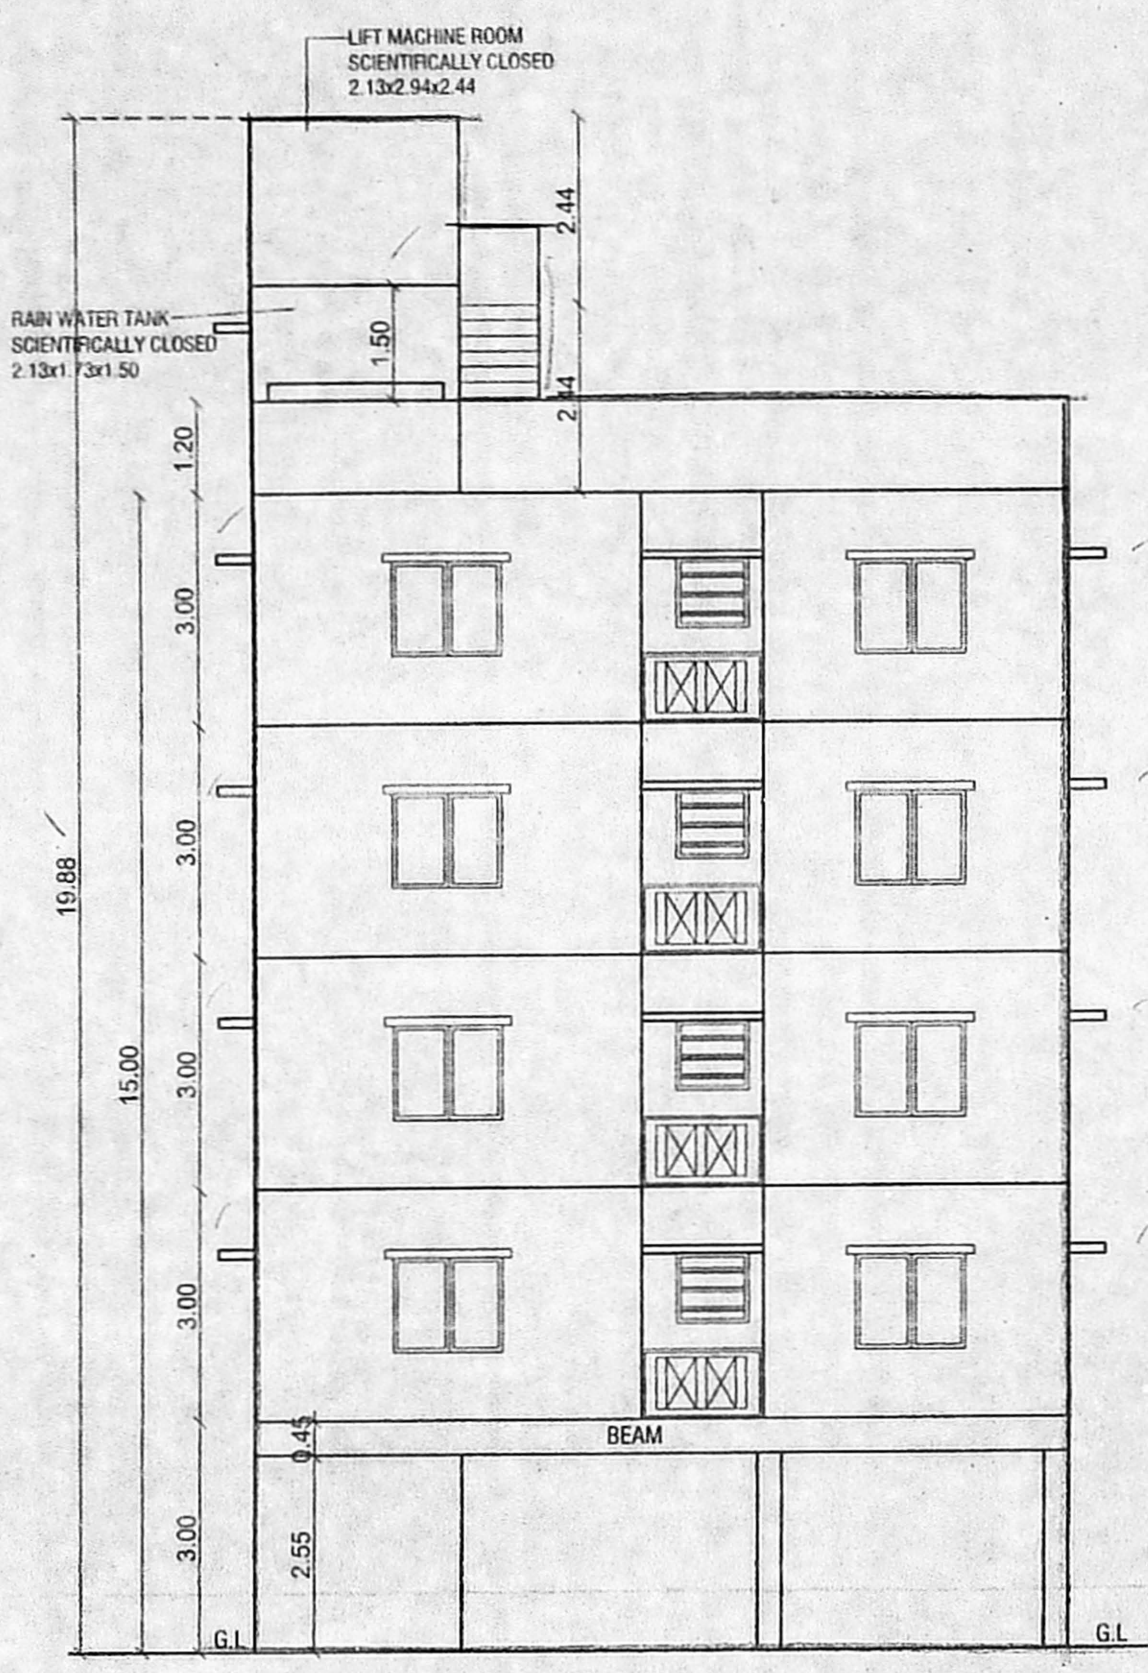


ELEVATION

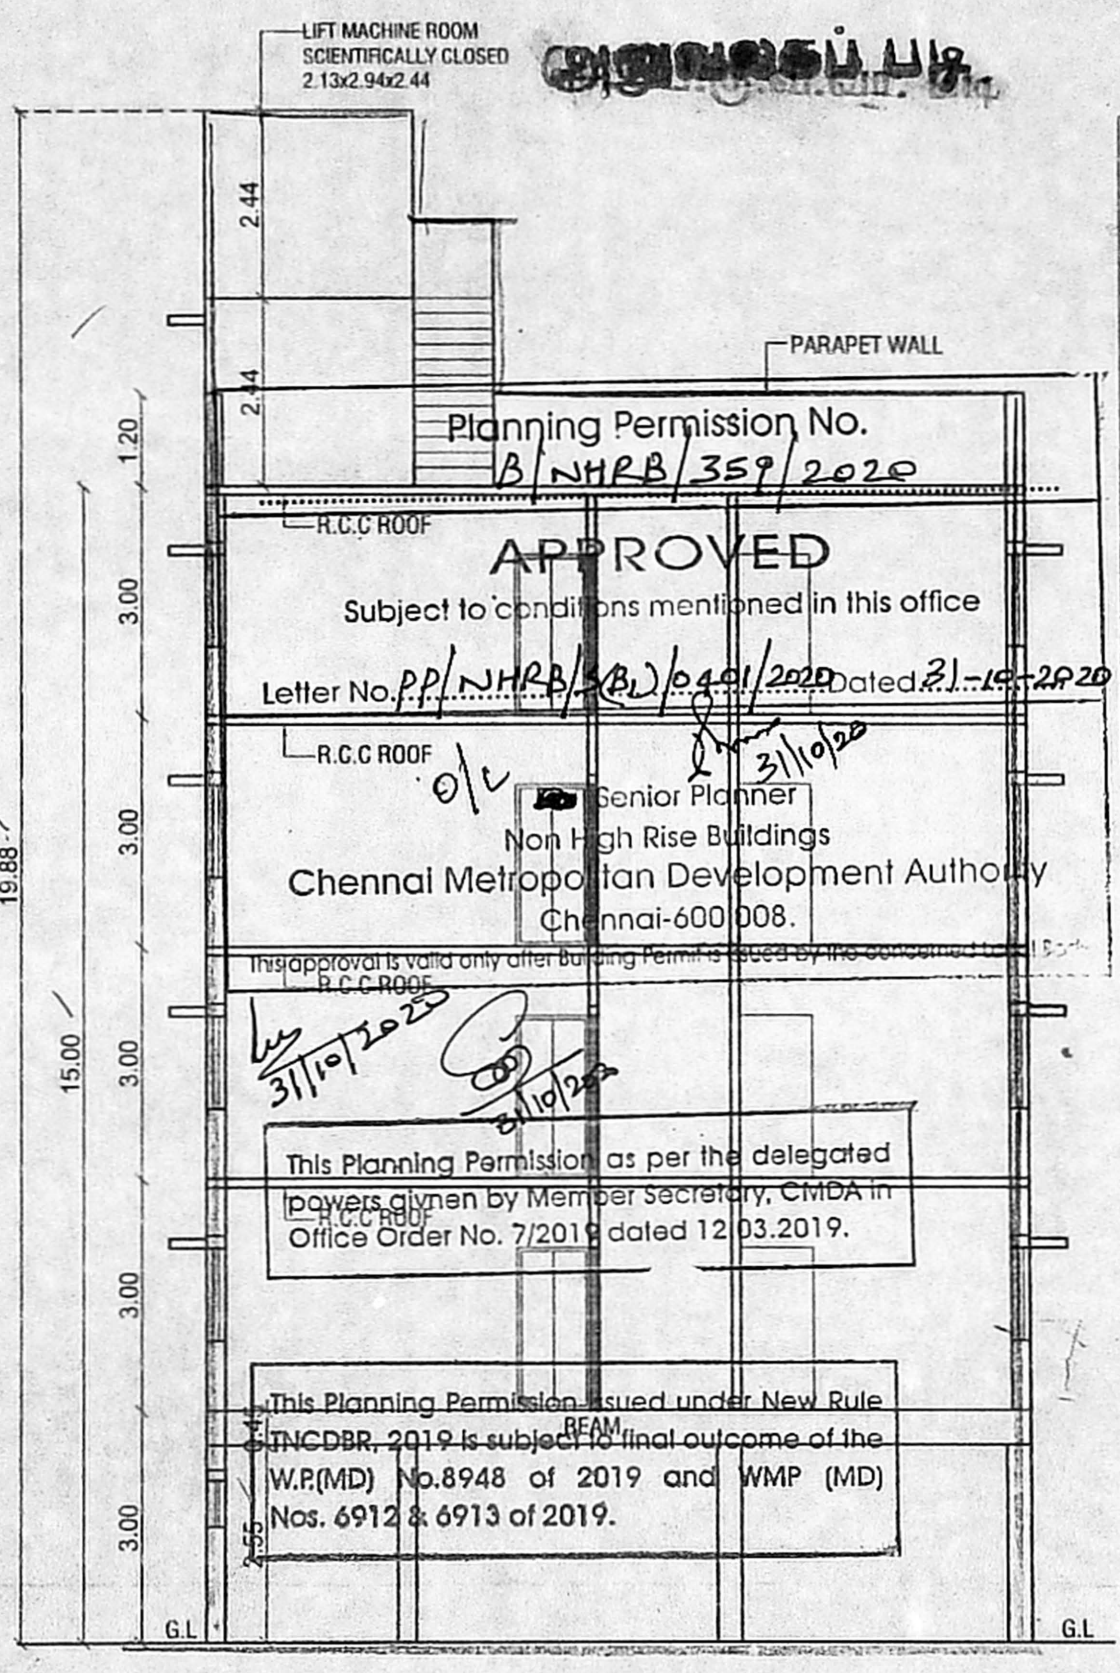


SECTION ON A-A

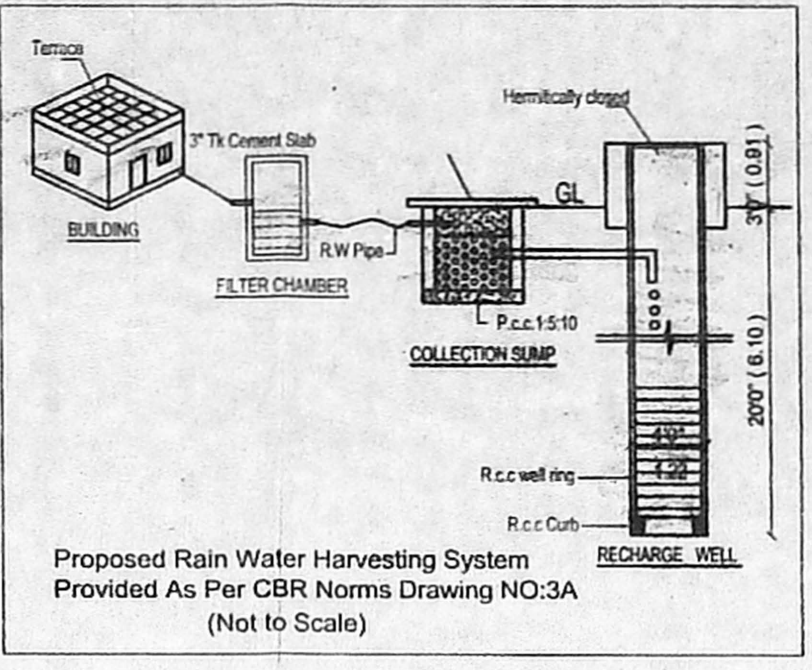


Proposed Rain Water Harvesting System Provided As Per CBR Norms Drawing NO:3A (Not to Scale)

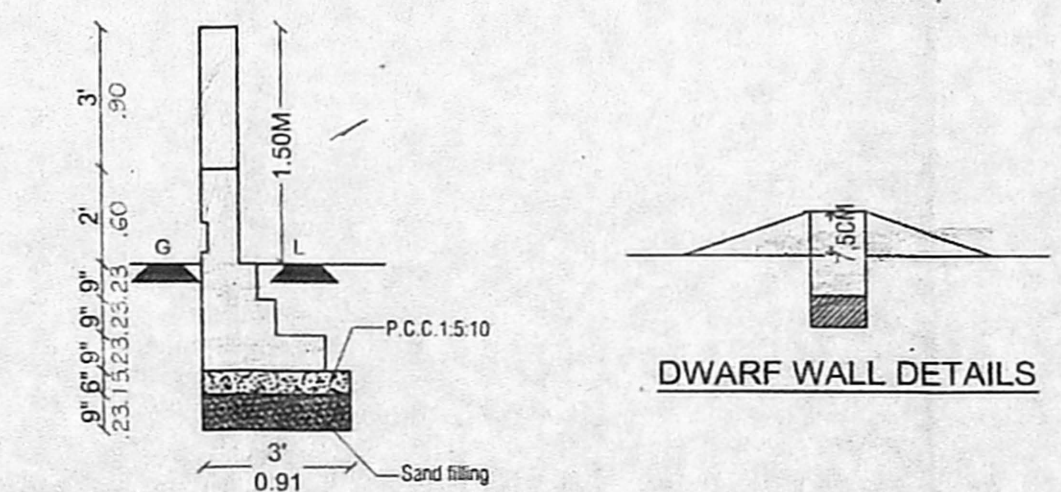


SECTION OF COMPOUND WALL

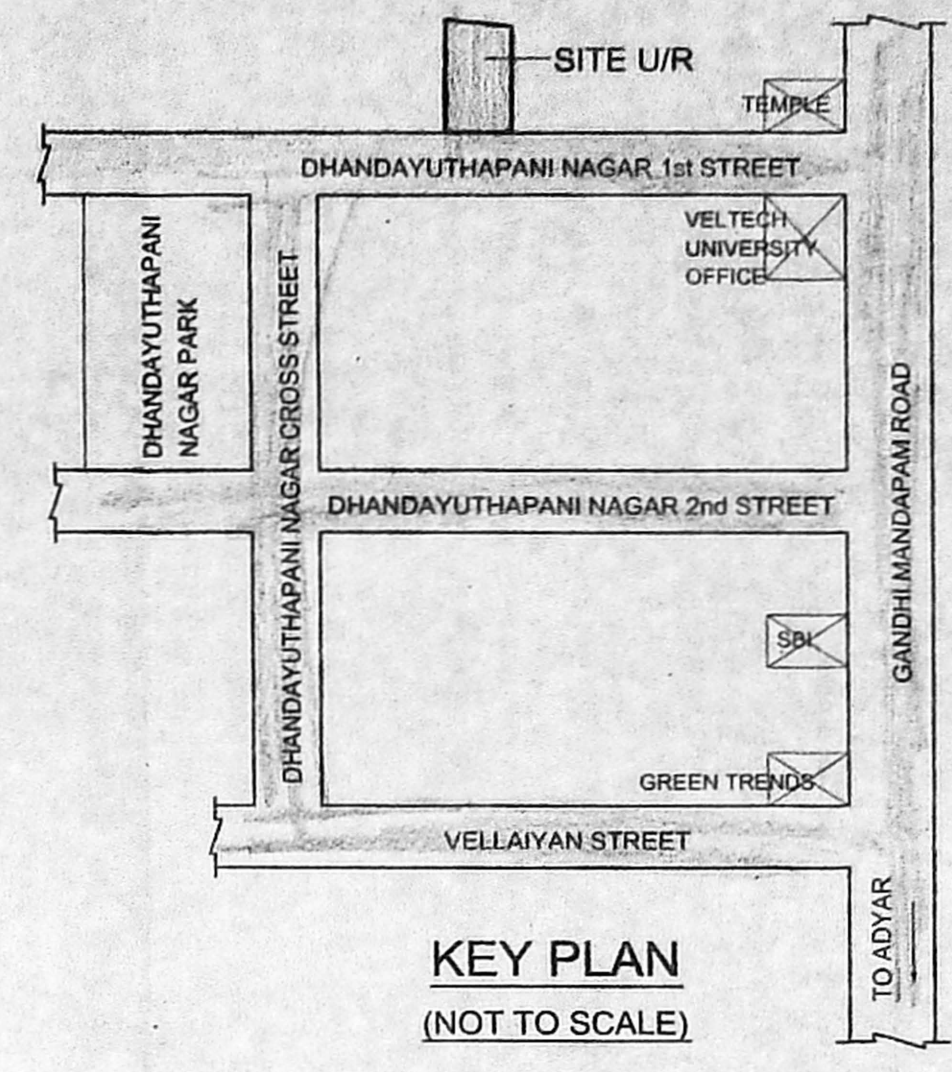


KEY PLAN (NOT TO SCALE)

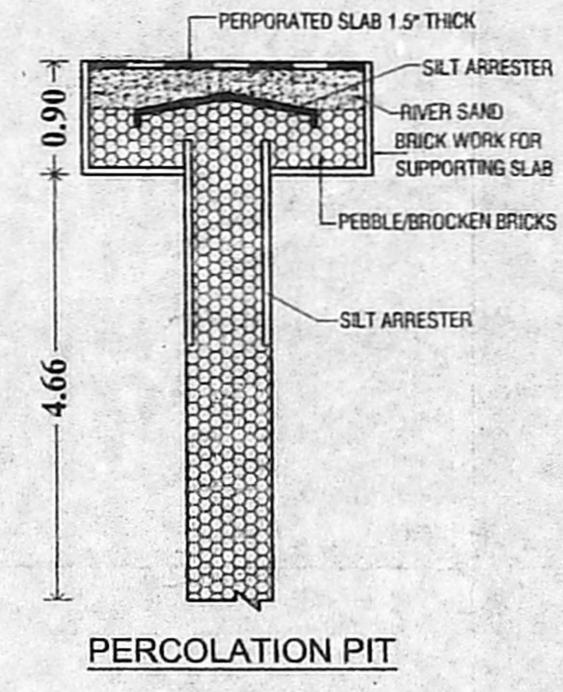


PERCOLATION PIT

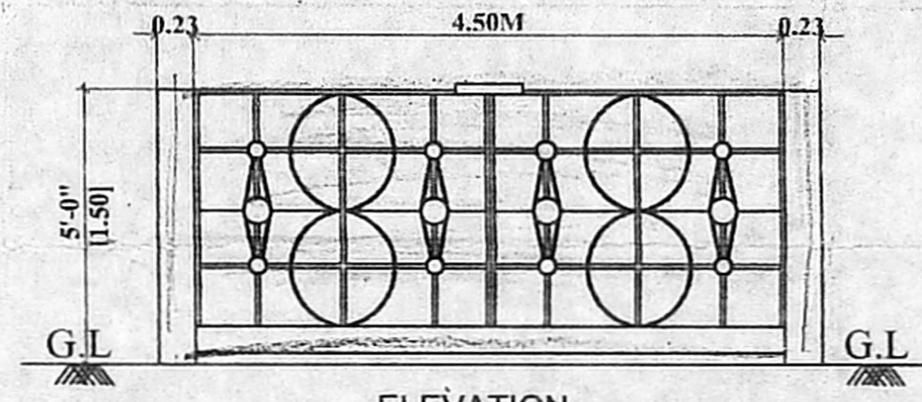


ELEVATION

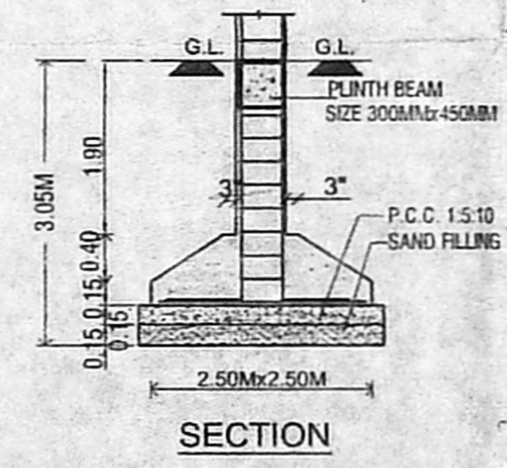


SECTION

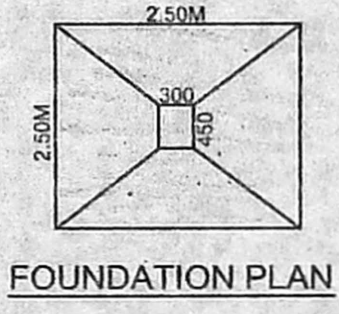


FOUNDATION PLAN

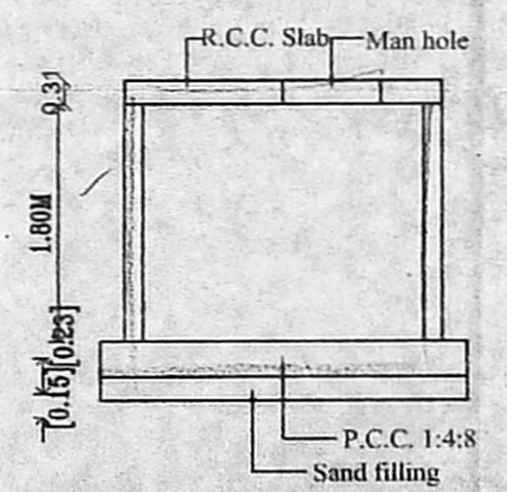


TYPICAL SUMP DETAILS (DOMESTIC & RAIN WATER SUMP)

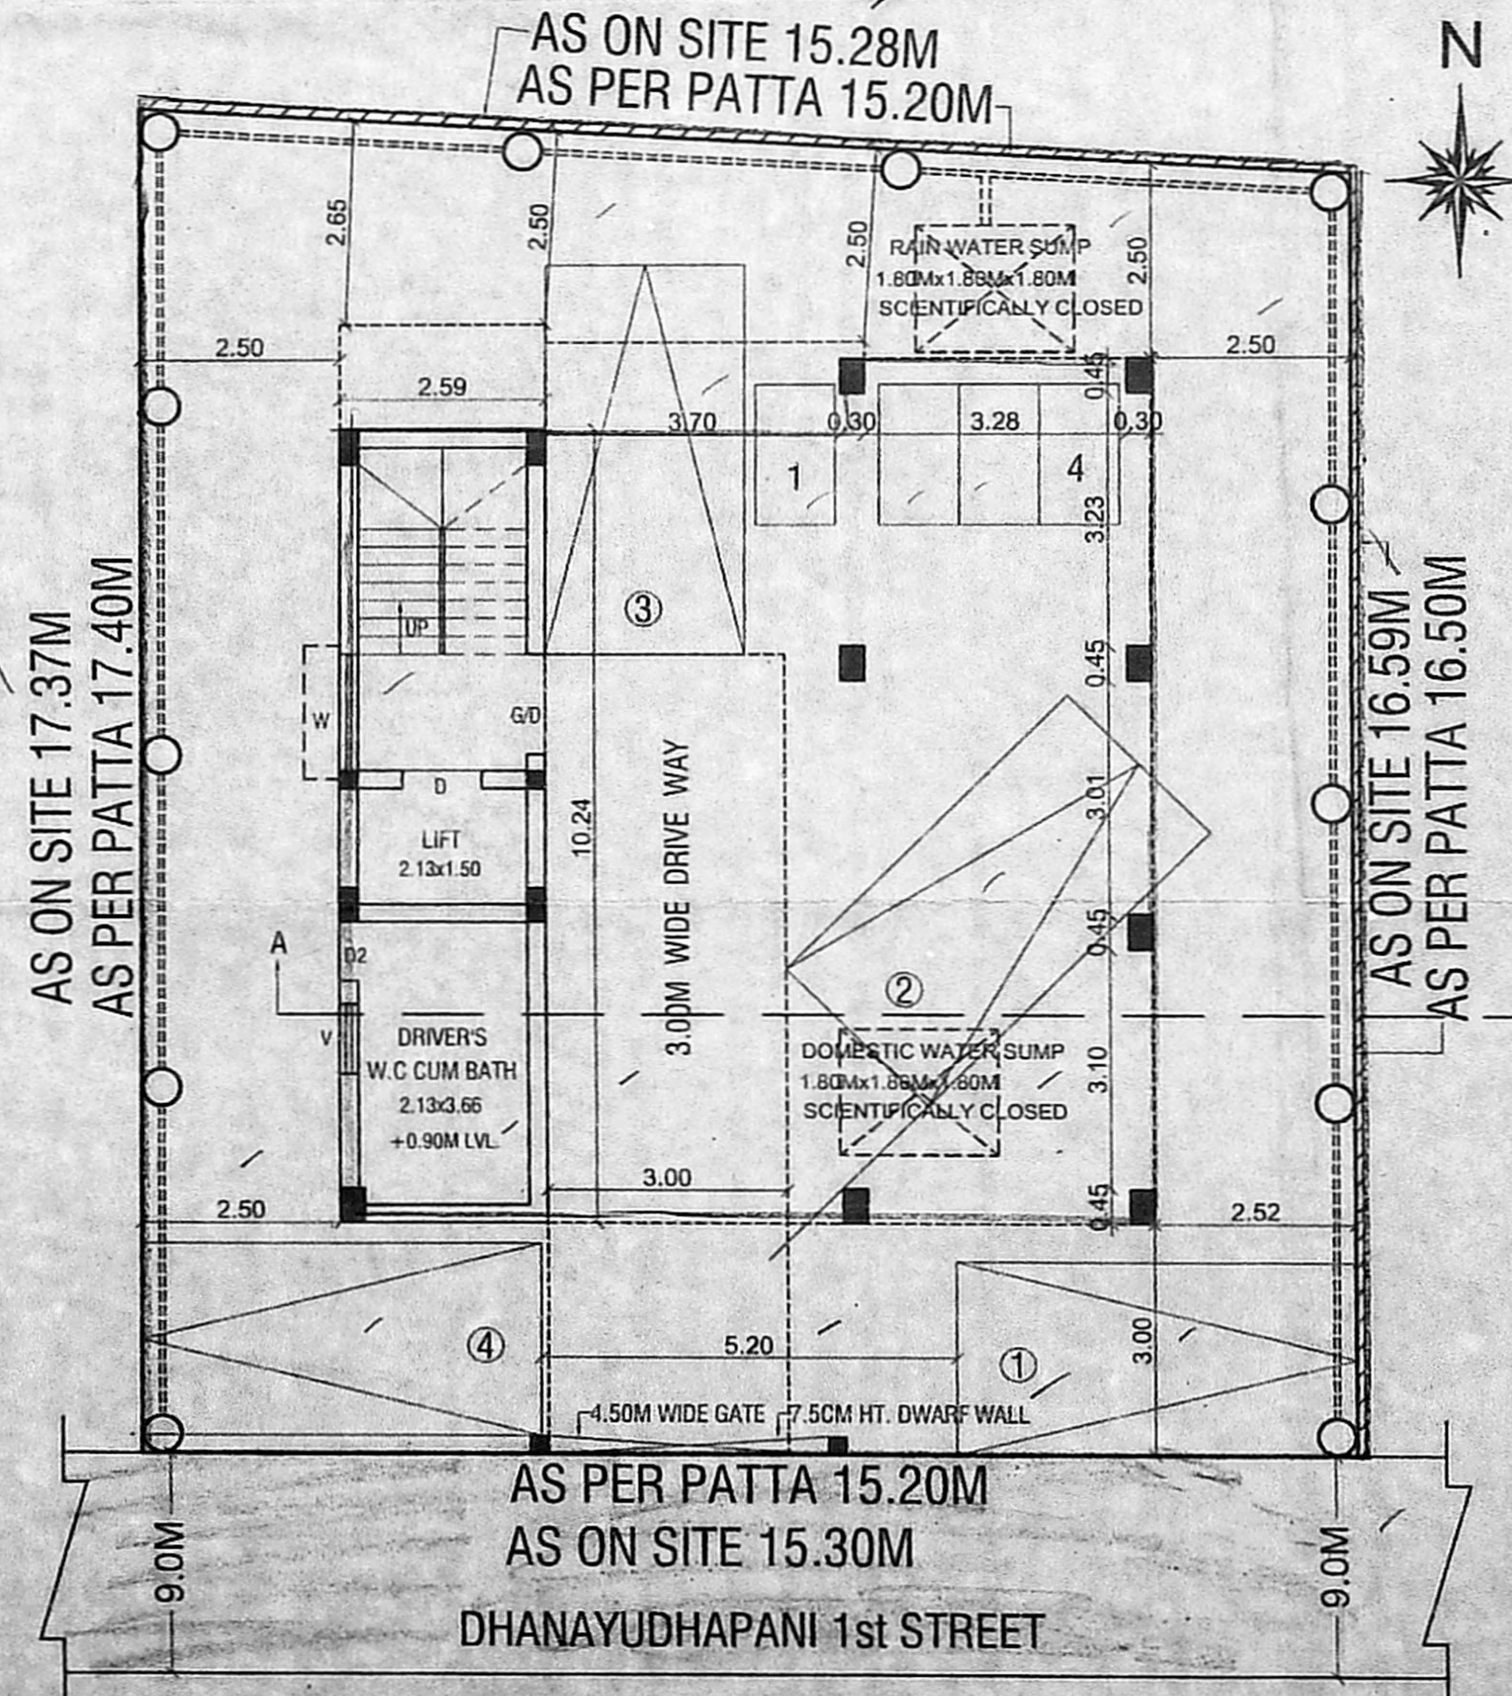

SITE CUM STILT FLOOR PLAN

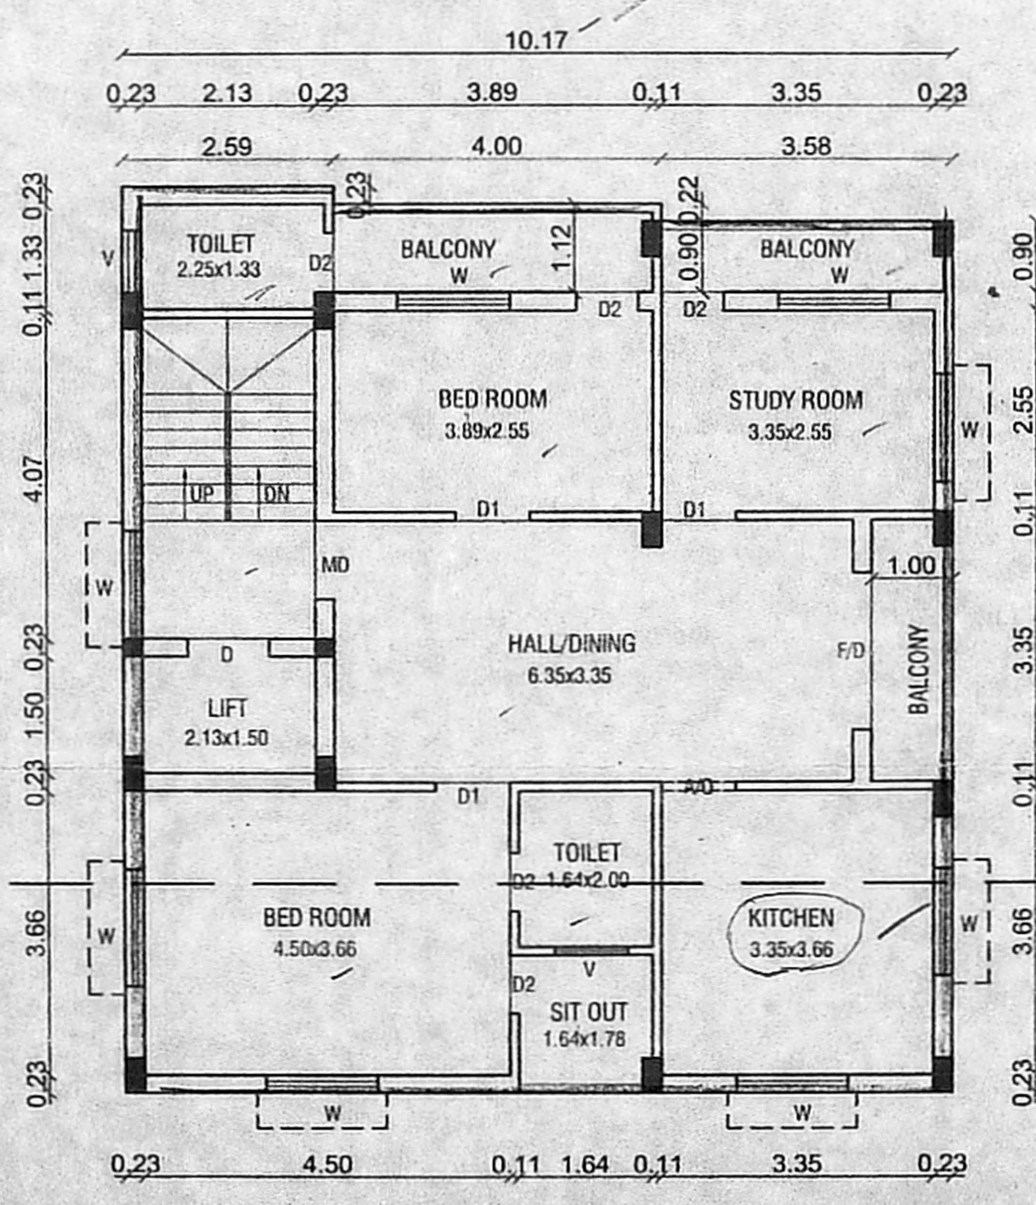

TYPICAL FLOOR PLAN (FIRST, SECOND, THIRD & FOURTH FLOOR PLAN)

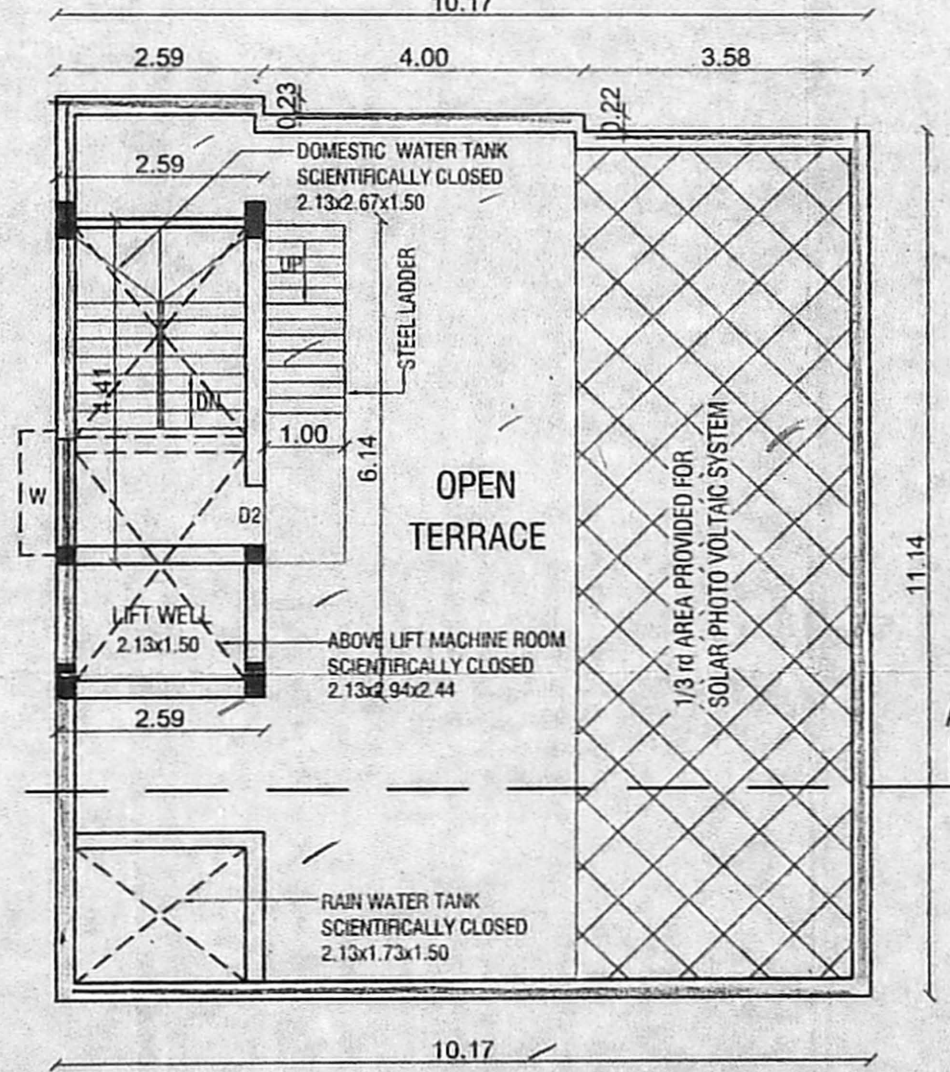

TERRACE FLOOR PLAN

SPECIFICATION
 SAND FILLING IN FOUNDATION
 PCC 1:5:10 IN FOUNDATION
 BRICK WORK IN CM 1:5
 RCC WORK IN 1:1:2
 PLASTERING IN CM 1:4

SCHEDULE OF JOINERIES

MD MAIN DOOR	: 1.20X2.13 (4'0"X7'0")
D1 DOOR	: 0.91X2.13 (3'0"X7'0")
D2 DOOR	: 0.75X2.13 (2'6"X7'0")
W WINDOW	: 1.37X1.22 (4'6"X4'0")
W1 WINDOW	: 0.91X1.22 (3'0"X4'0")
V VENTILATOR	: 0.61X0.61 (2'0"X2'0")

AREA STATEMENT IN SQ.M

PLOT EXTENT:-	
AS PER PATTA	: 258.00 SQ.M.
AS PER DOCUMENT	: 257.80 SQ.M.
STILT FLOOR	
FIRST FLOOR	: 115.39 SQ.M.
SECOND FLOOR	: 115.39 SQ.M.
THIRD FLOOR	: 115.39 SQ.M.
FOURTH FLOOR	: 115.39 SQ.M.
TOTAL	: 461.56 SQ.M.
F.S.I	: 1.79

LEGEND

	PROPOSED		BOUNDARY
	ROAD		

OWNER:

Er.K.SARAVANAN, B.E. (CIVIL) E.I.V
 Registered Structural Engt (SE),
 Reg. No. SE/GR-II/19/0
 No.107/42, Singanna Chelvet, Chintadripet, Chennai-600 022.
 Mob: 81909 46525
 email: pksaravanan3@gmail.com
STRUCTURAL ENGINEER

R. Chandrasekaran
 R.CHANDRASEKARAN, B.E. (CIVIL) E.I.V
 Structural Engineer, Approved Valuer No.F-2-1274,
 REIGR-I/19/02/005 & SEIGR-II/19/03/119
 F1, Lotus Flats, 12, Kuppusamy Street, Palavanthangal, Chennai-600114.
 9444982016, Email: rcskararan5@gmail.com
REGISTERED ENGINEER