





Plan showing the Proposed construction of Ground Floor Electronic and Electrical Goods Manufacturing Green Industries (Height -6.90m ) in Sendrambakkam Village , Chennai, comprised in S. No :94/2 part (As per Document ) S.No:94/2A3 of Sirugavur Village. (Chenambakkam) (As per patta ) within the limit of Puzhal Panchayat Union

A) AREA STATEMENT	SQ.M.
AREA AS PER PATTA	2713.00
AREA AS PER DOCUMENT	2711.37
AREA CONSIDERED FOR FSI	2711.37
STREET ALIGNMENT/ ROAD WIDENING/LINK ROAD	0.00
OSR AREA	272.38
TOTAL FSI AREA	1570.02
FSI FACTOR	0.579
COVERAGE AREA (PERCENTAGE %)	NA

A) PARKING STATEMENT	REQUIRED	PROVIDED
VEHICLE		
LORRY	0	0
CAR	1	1
TWO WHEELER	28	38
CYCLE	28	38

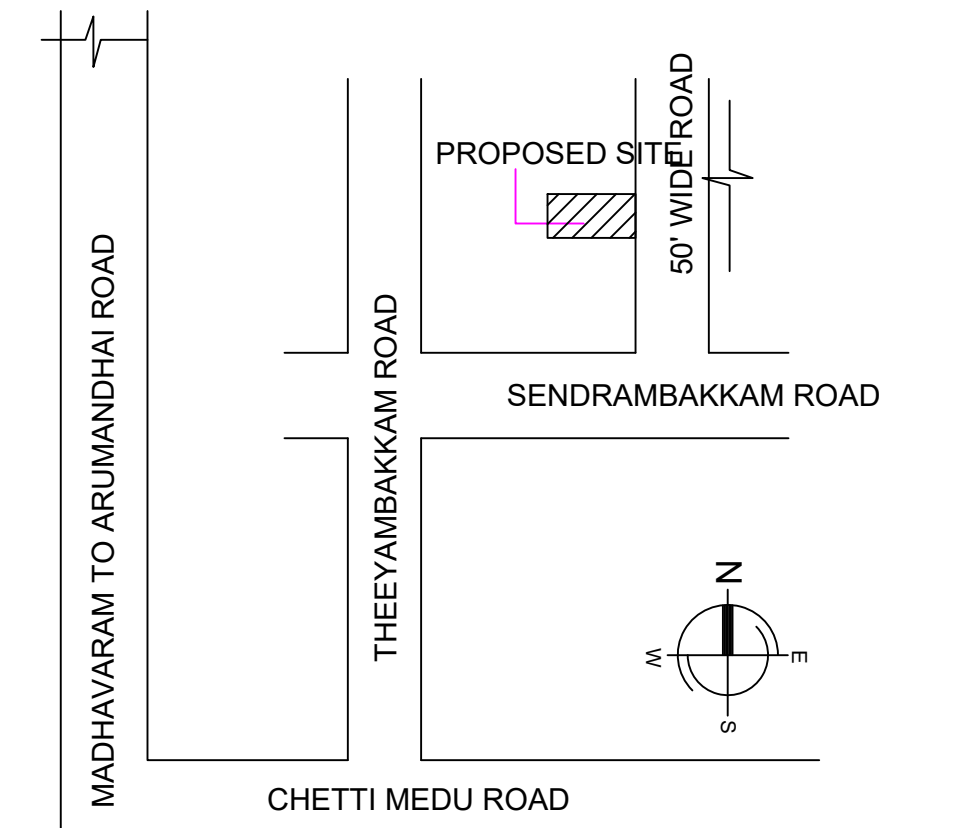

KEY PLAN  
SCALE : NTS  
Location plan ( Taken as per User Inputs)

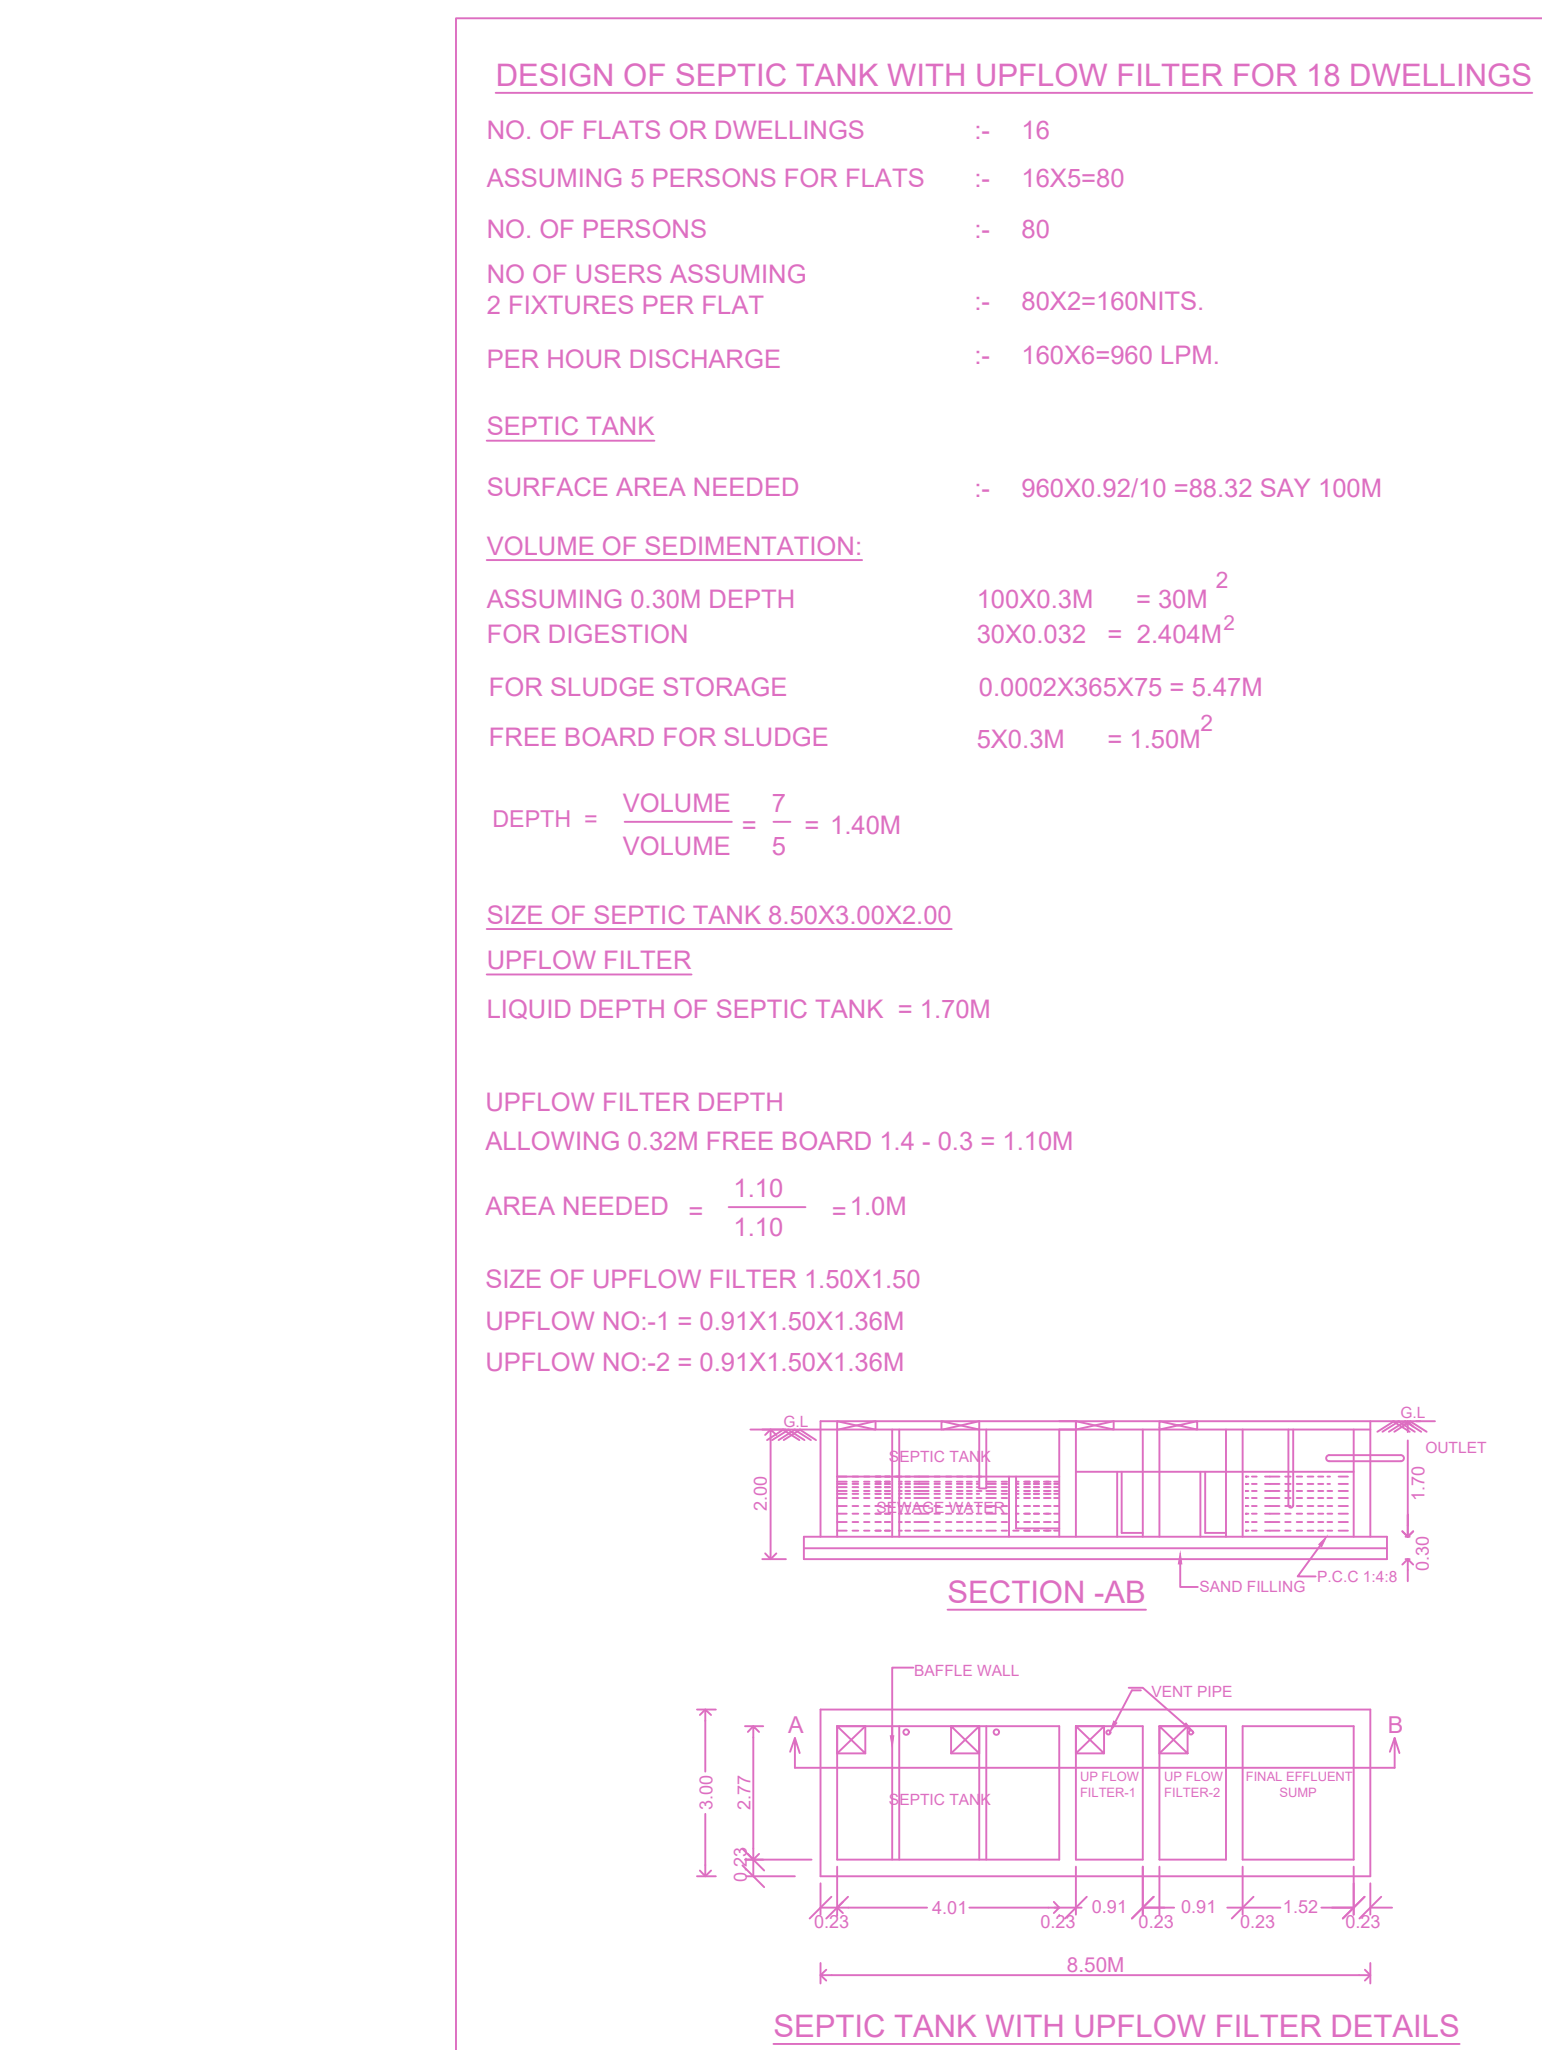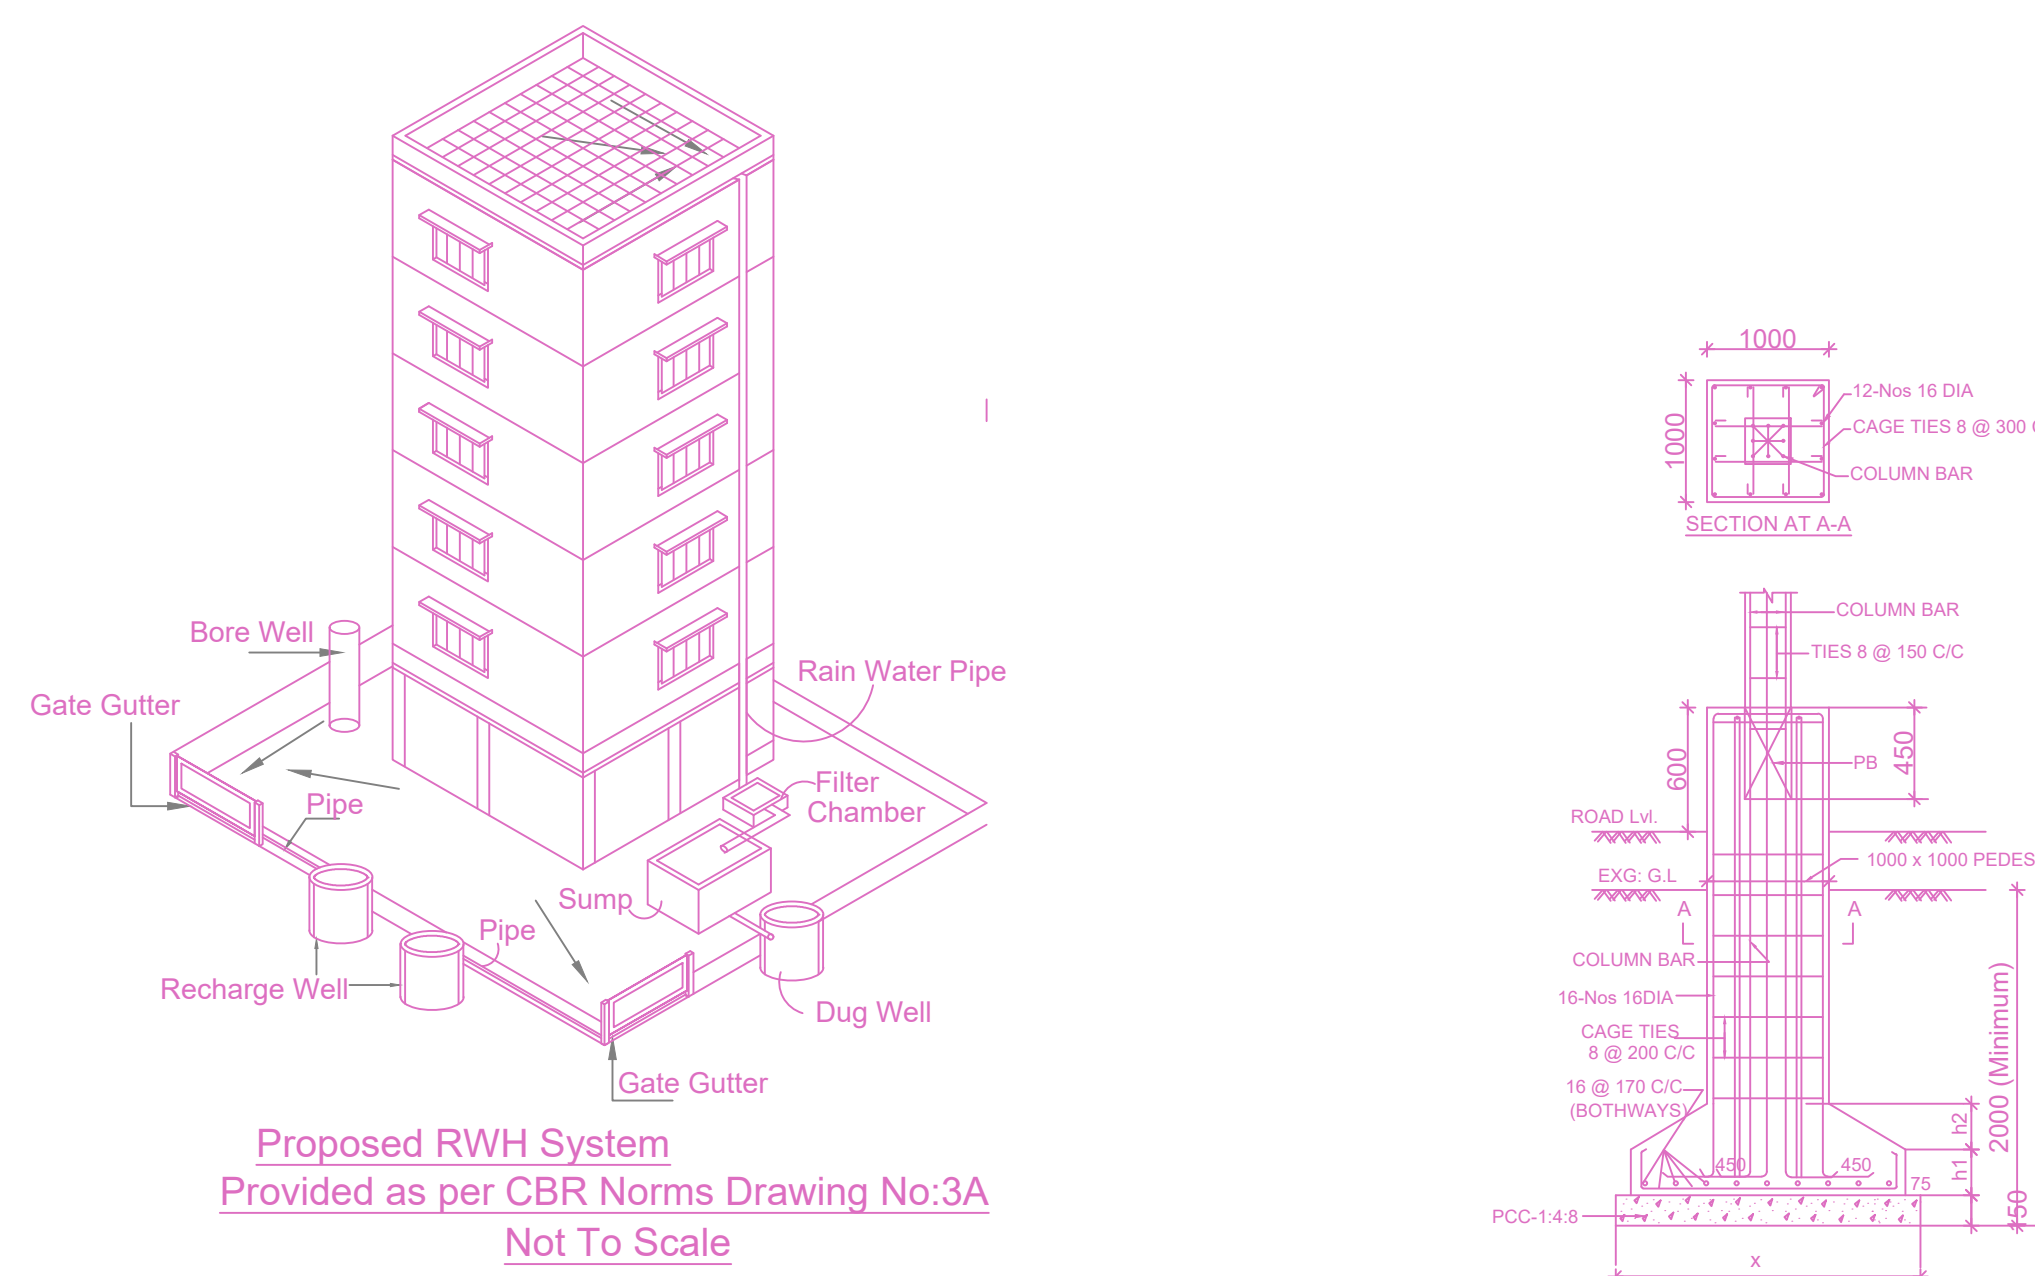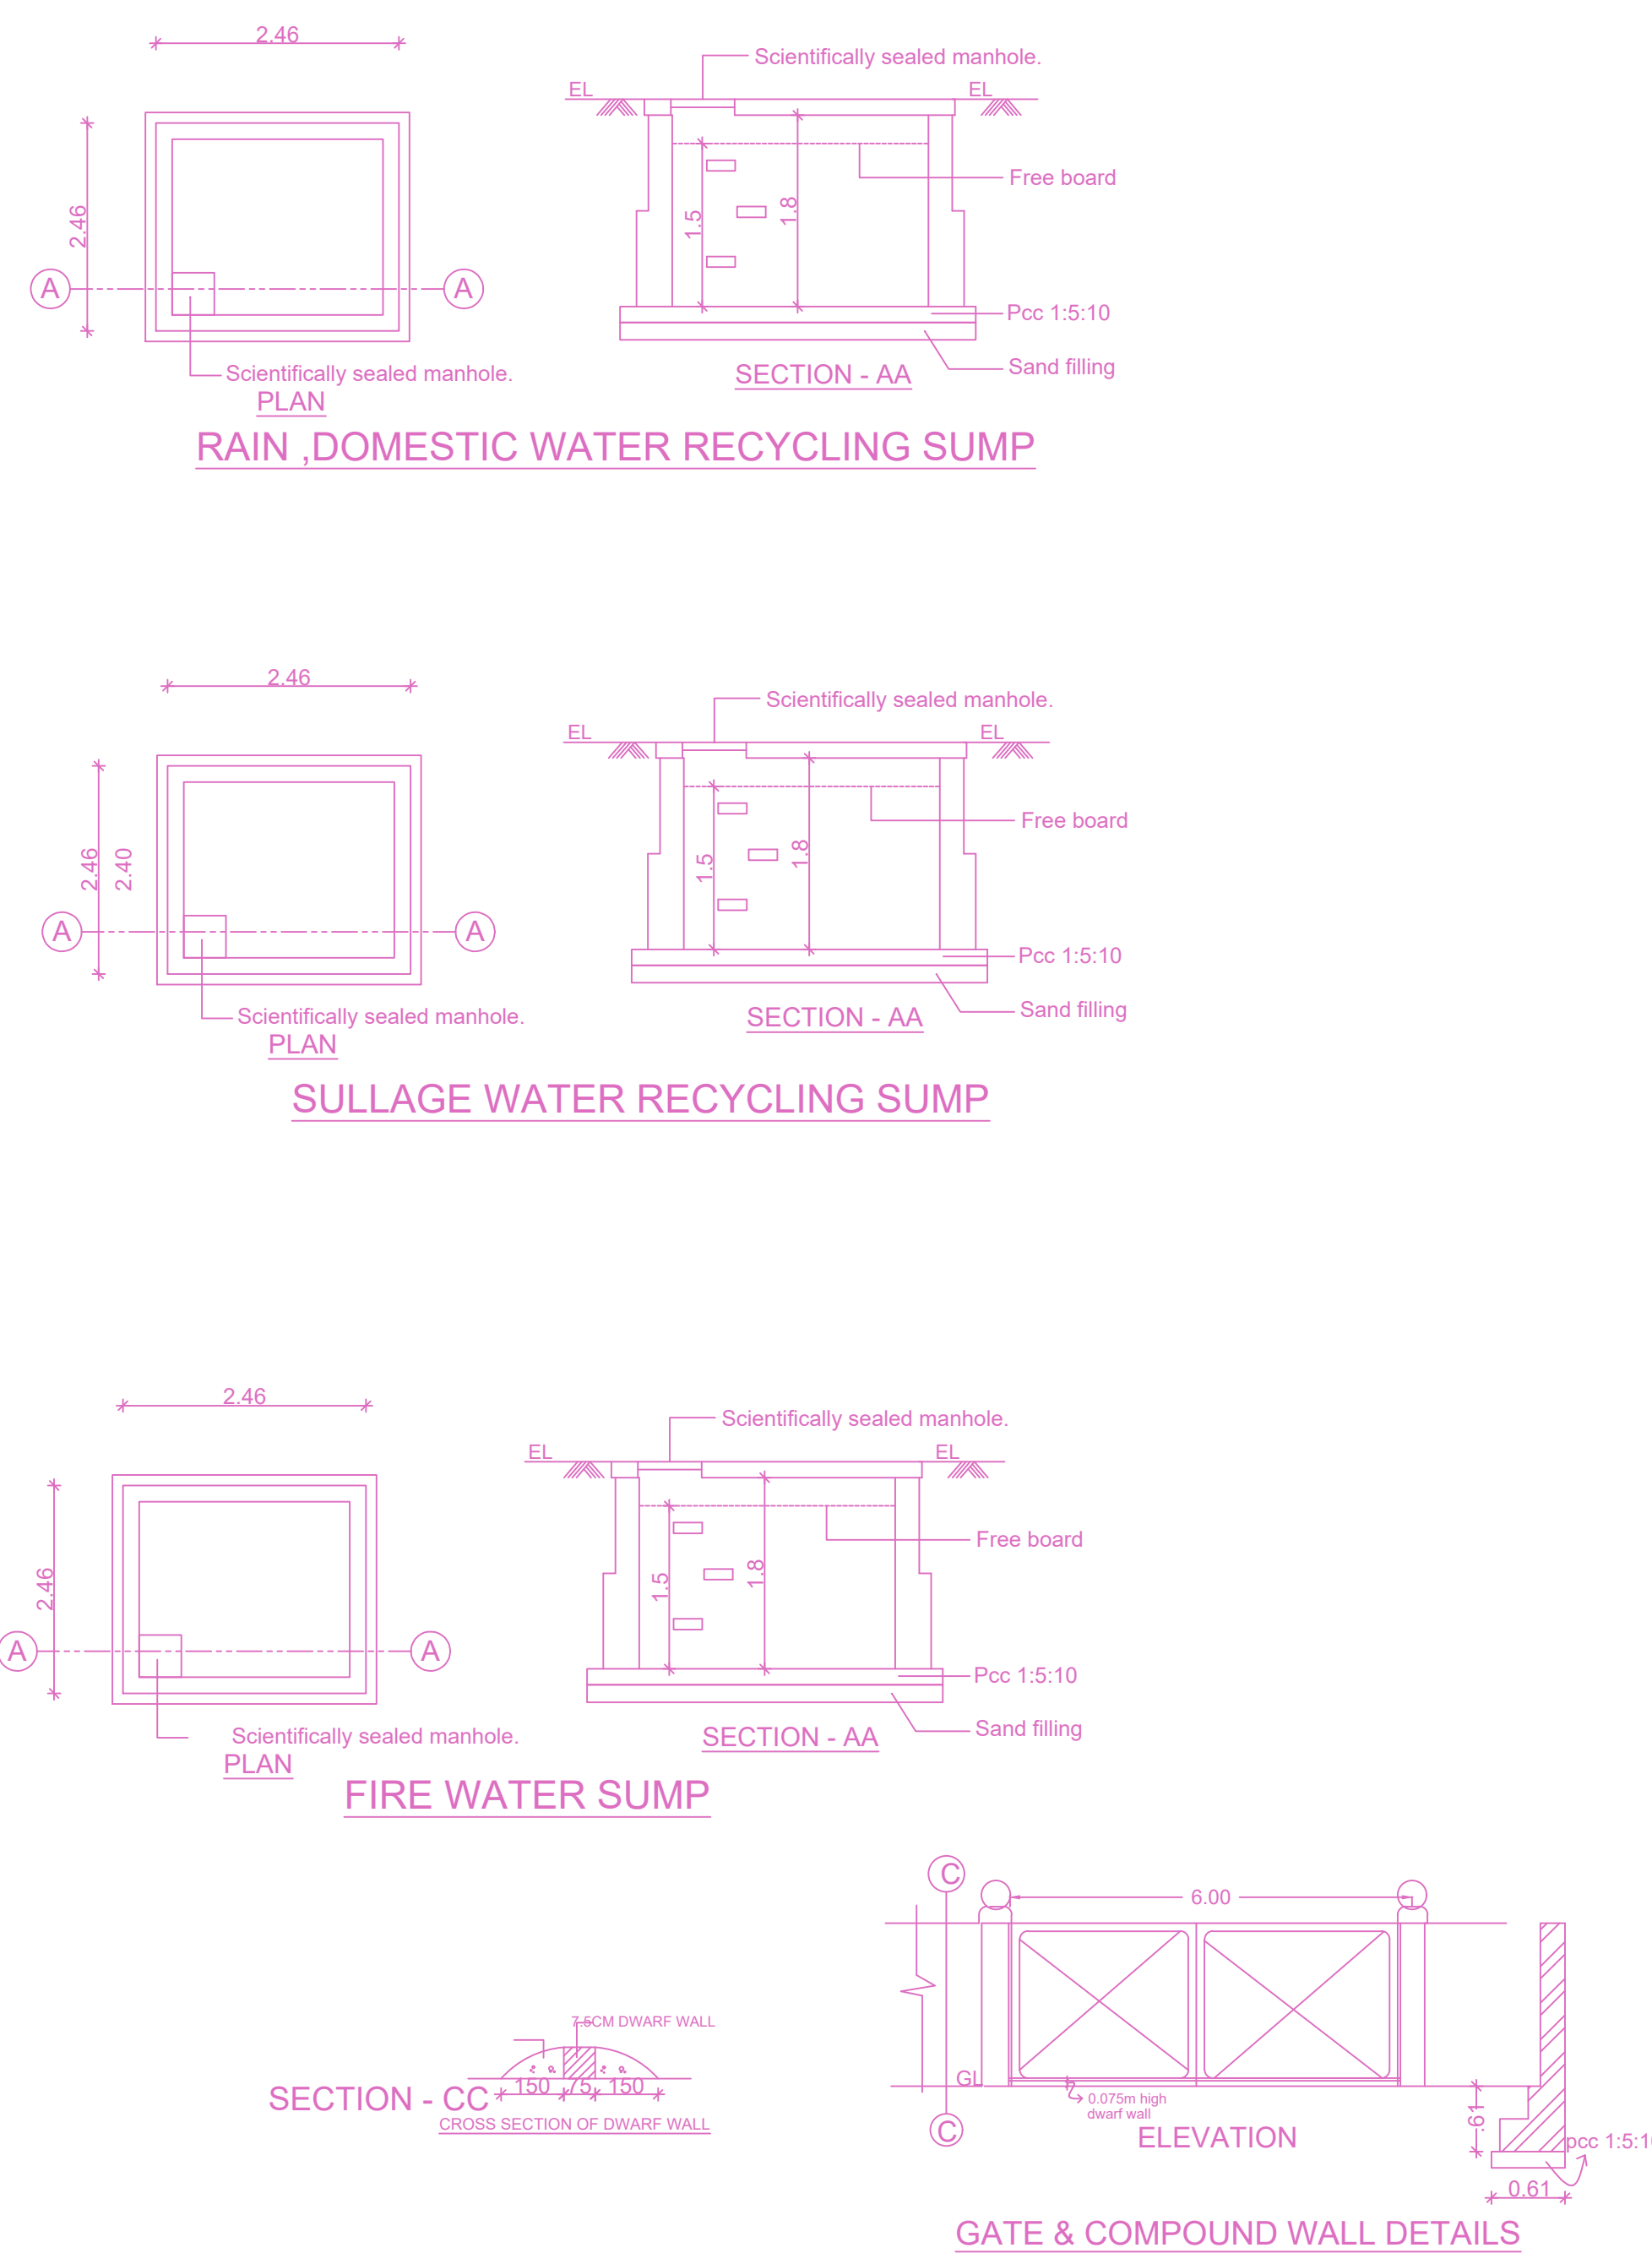

**BUILDING WISE FSI STATEMENT**

BUILDING	NO OF SAME BUILDING	FSI AREA				DU	TOTAL FSI AREA
		COMM.	RESI.	IND.	INST.		
A-1 (B)		0.00	0.00	1570.02	0.00	0	1570.02
Total		0.00	0.00	1570.02	0.00	0	1570.02

**FLOOR WISE FSI STATEMENT: A (B)**

FLOORS	FSI AREA				DU	TOTAL FSI AREA
	COMM.	RESI.	IND.	INST.		
GROUND FLOOR	0.00	0.00	1570.02	0.00	0	1570.02
Terrace	0.00	0.00	0.00	0.00	0	0.00
Total	0.00	0.00	1570.02	0.00	0	1570.02


APPROVAL CONDITION

SCALE 1:100

CHENNAI METROPOLITAN DEVELOPMENT AUTHORITY  
**APPROVED**  
SUBJECT TO THE CONDITIONS MENTIONED IN THIS OFFICE


For (Deputy Planner / Chief Planner / Member-Secretary)  
High Rise Building / Non High Rise Building  
This Approval is valid only after building Permit is issued by the concerned Local Body.

QR CODE

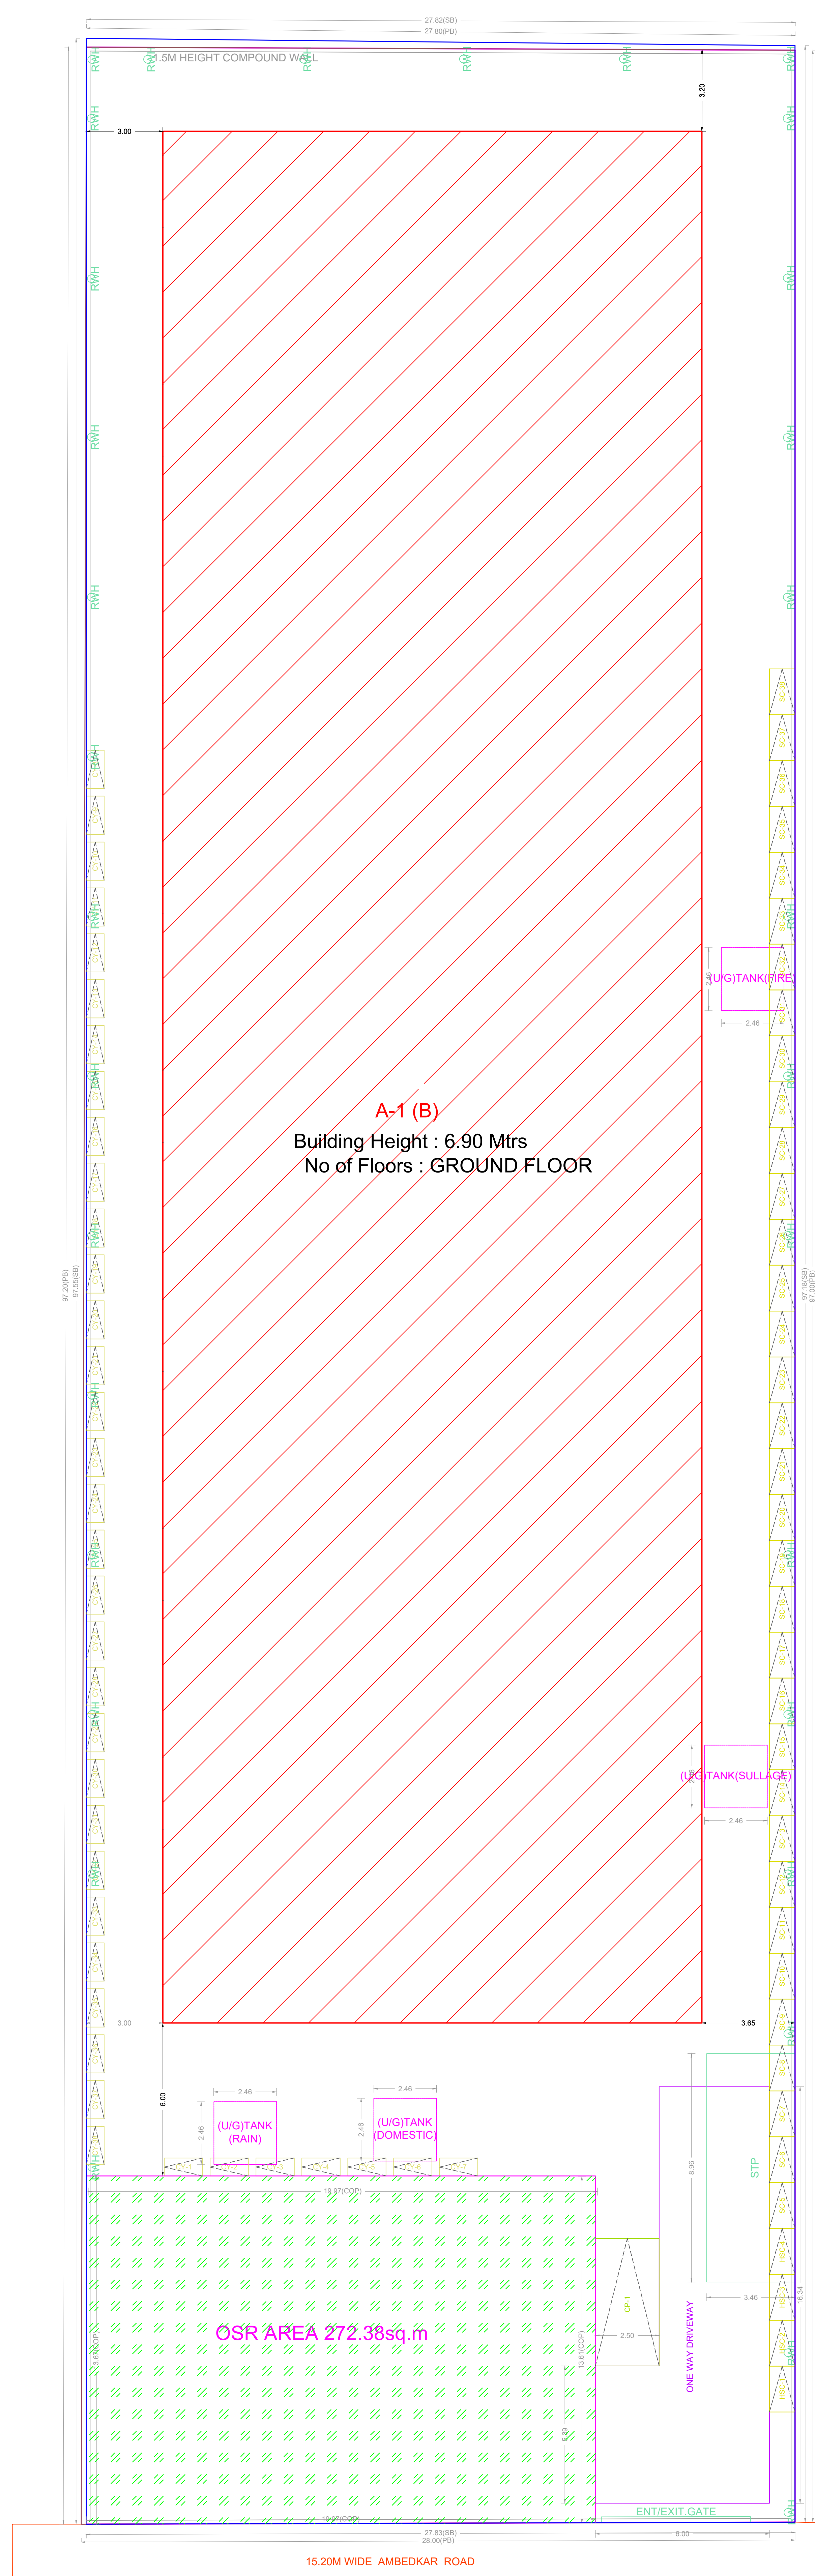





Plan showing the Proposed construction of Ground Floor Electronic and Electrical Goods Manufacturing Green Industries (Height -6.90m ) in Sendarambakkam Village , Chennai, comprised in S. No :94/2 part (As per Document ) S.No:94/2A3 of Sirugavur Village. (Chenambakkam) (As per patta ) within the limit of Puzhal Panchayat Union

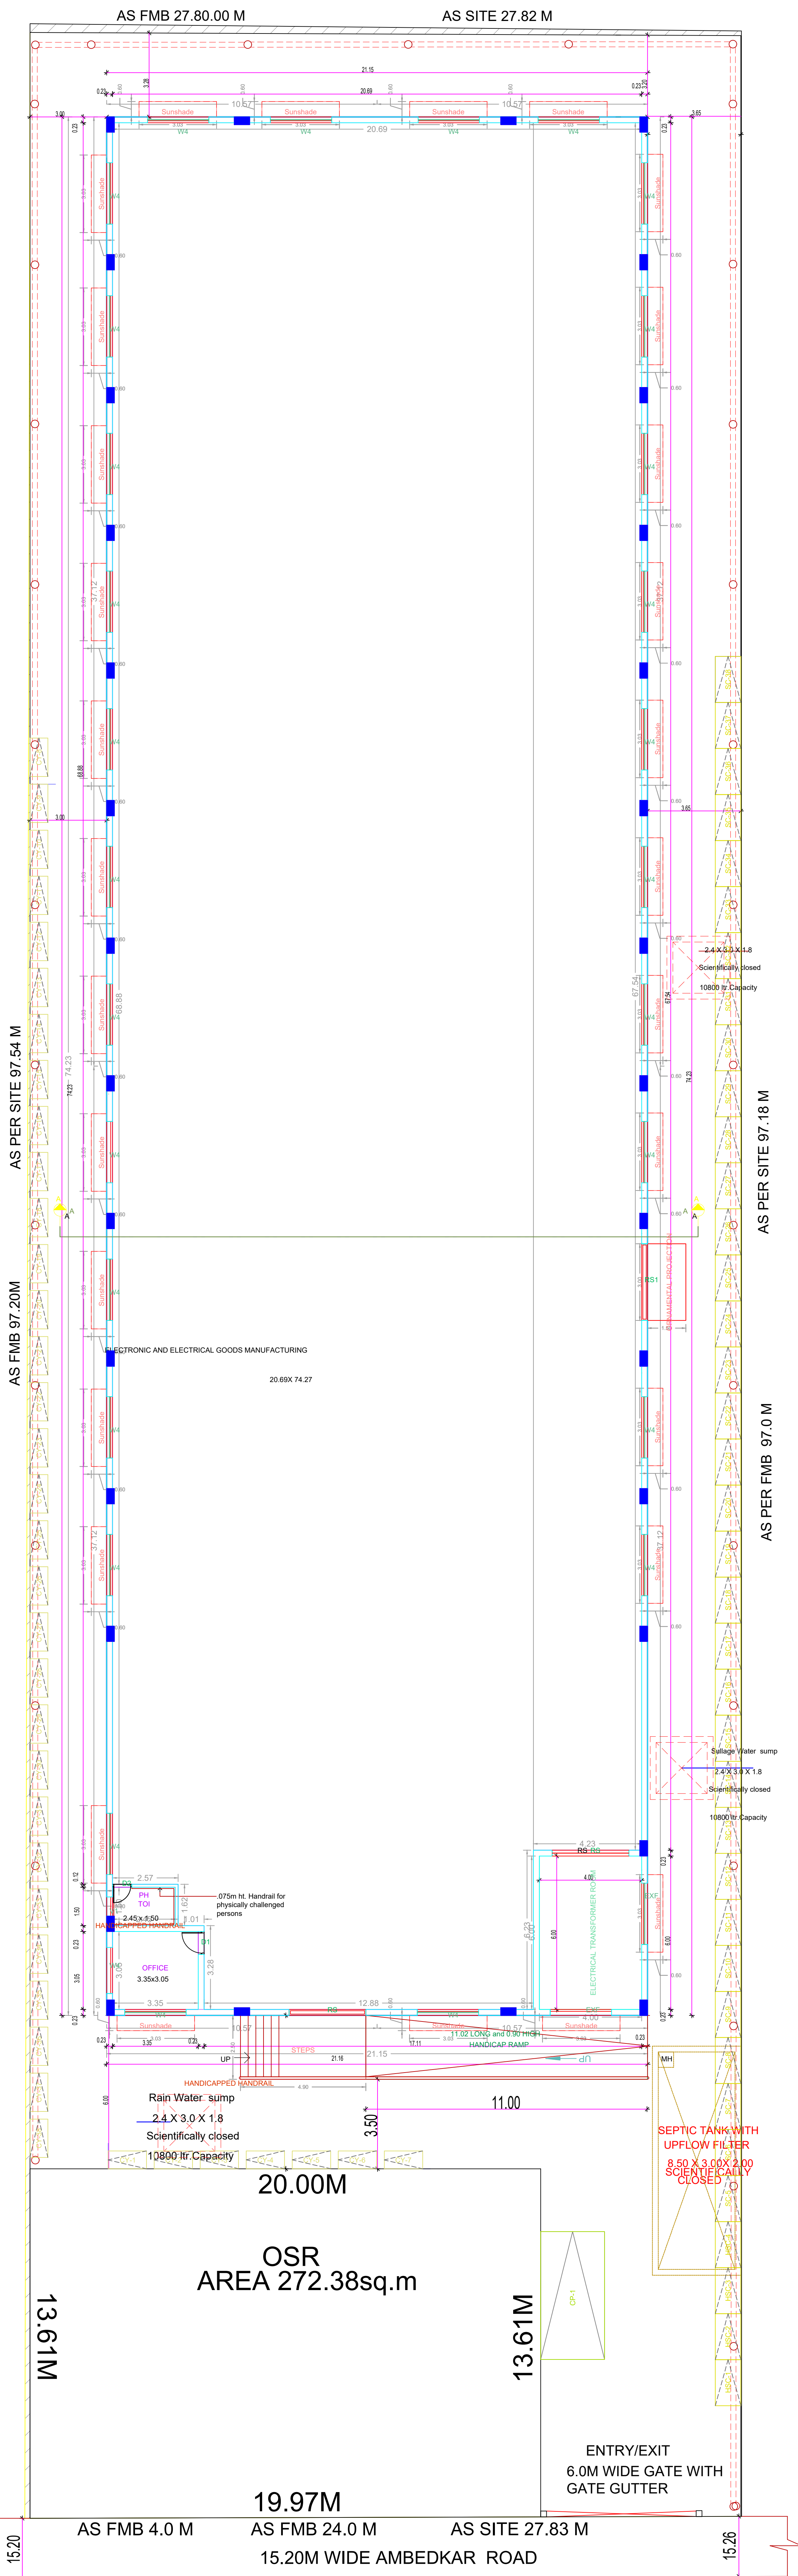


SITE CUM GROUND FLOOR PLAN

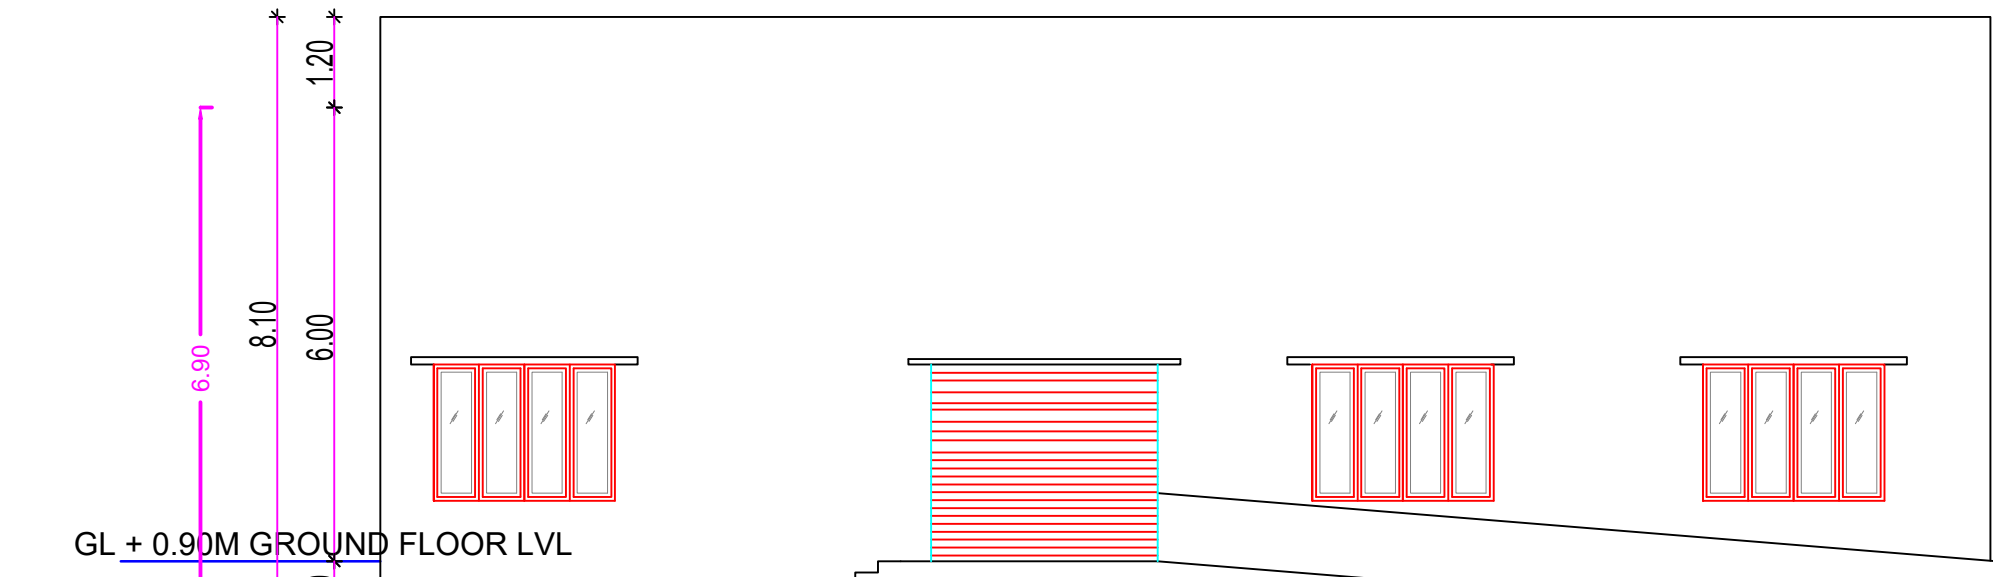

ELEVATION

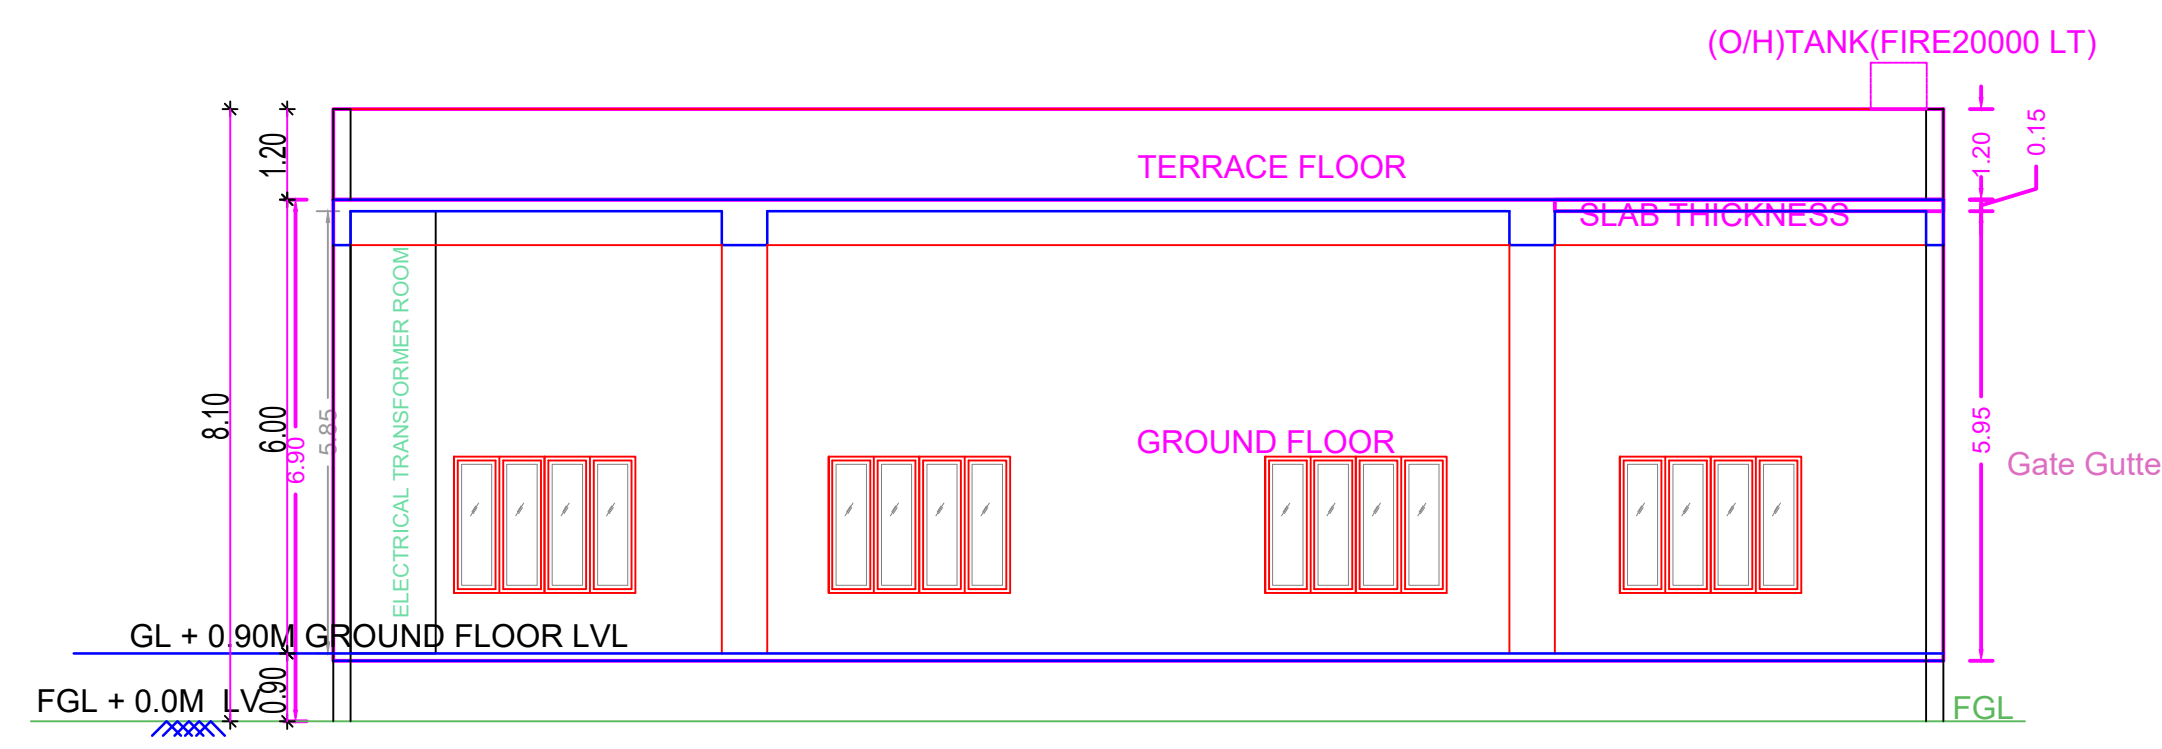

SECTION - AA

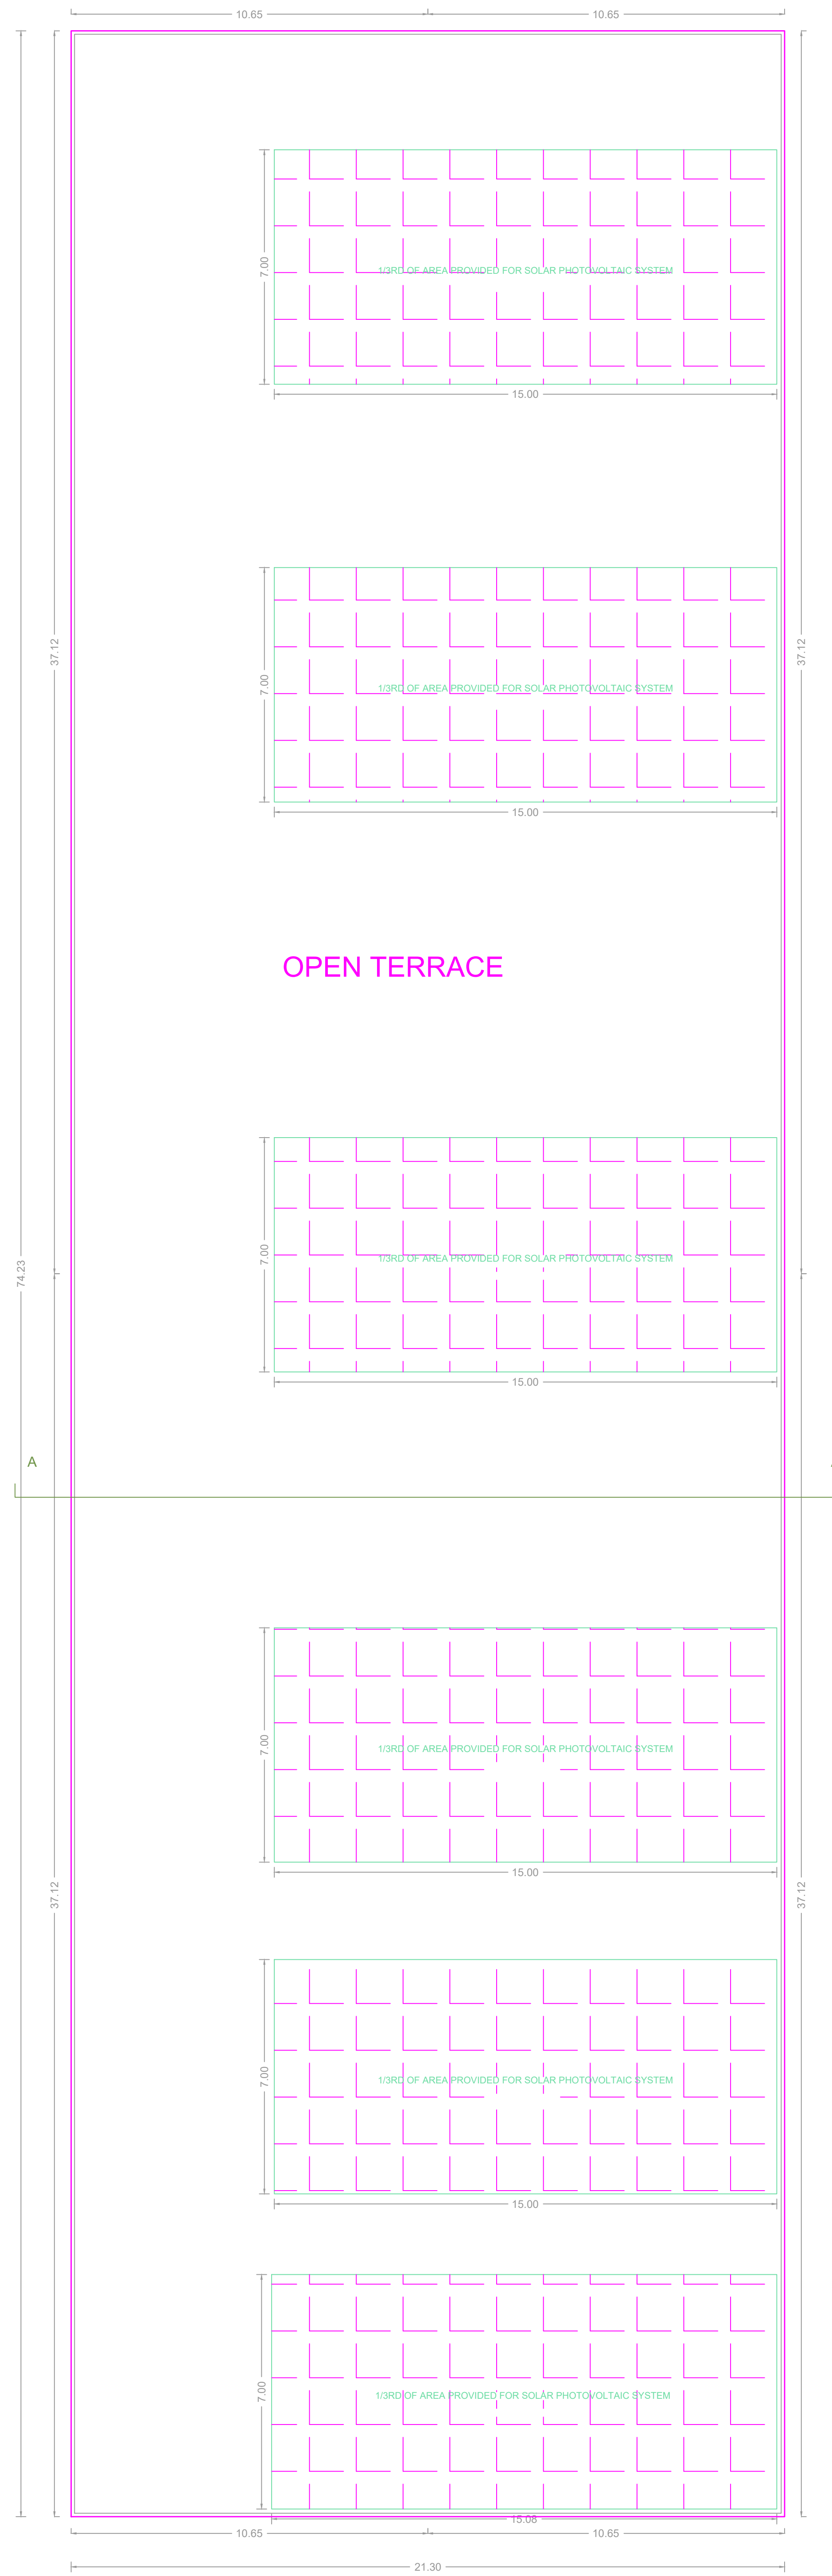

OPEN TERRACE

TERRACE FLOOR PLAN

APPROVAL CONDITION	
SCALE 1:100	
CHENNAI METROPOLITAN DEVELOPMENT AUTHORITY	
<b>APPROVED</b>	
SUBJECT TO THE CONDITIONS MENTIONED IN THIS OFFICE	
For (Deputy Planner / Chief Planner / Member-Secretary)	
High Rise Building / Non High Rise Building	
This Approval is valid only after building Permit is issued by the concerned Local Body.	
<b>QR CODE</b>	