

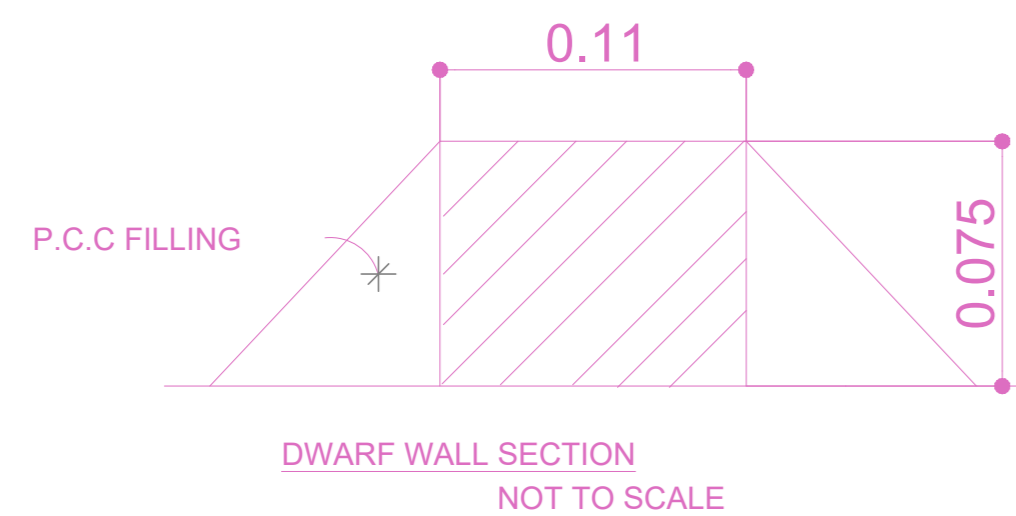
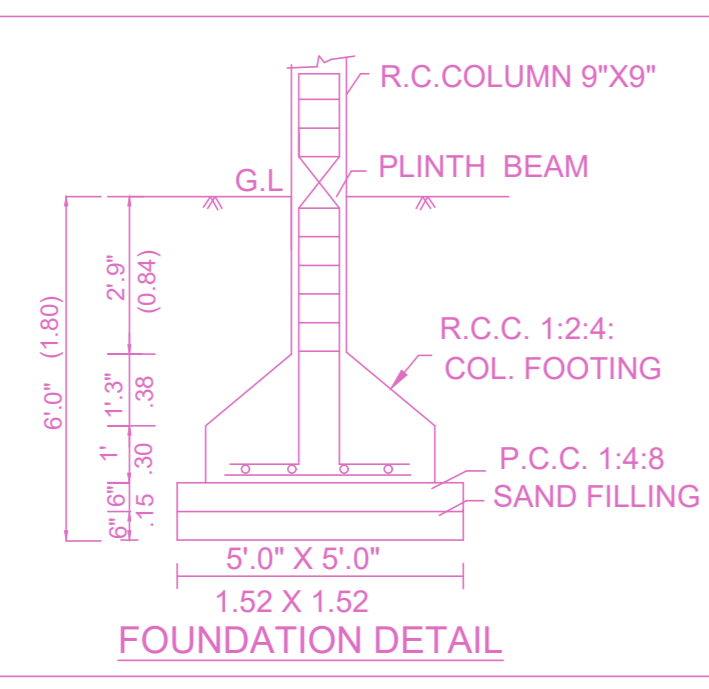



PERCOLATION PIT

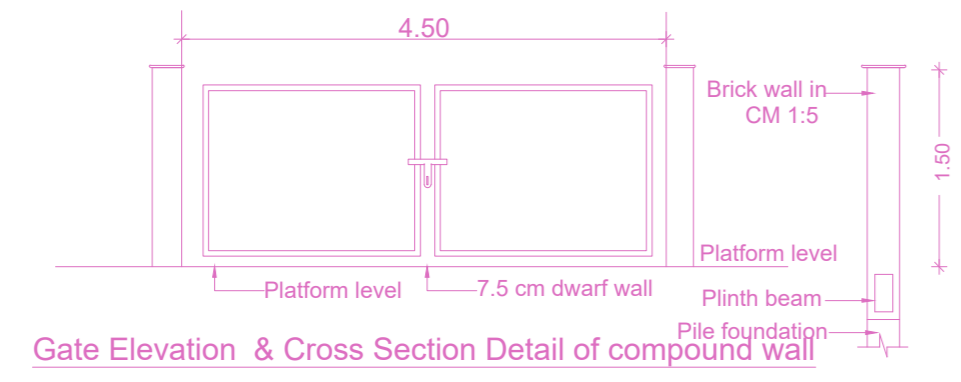


DWARF WALL SECTION NOT TO SCALE

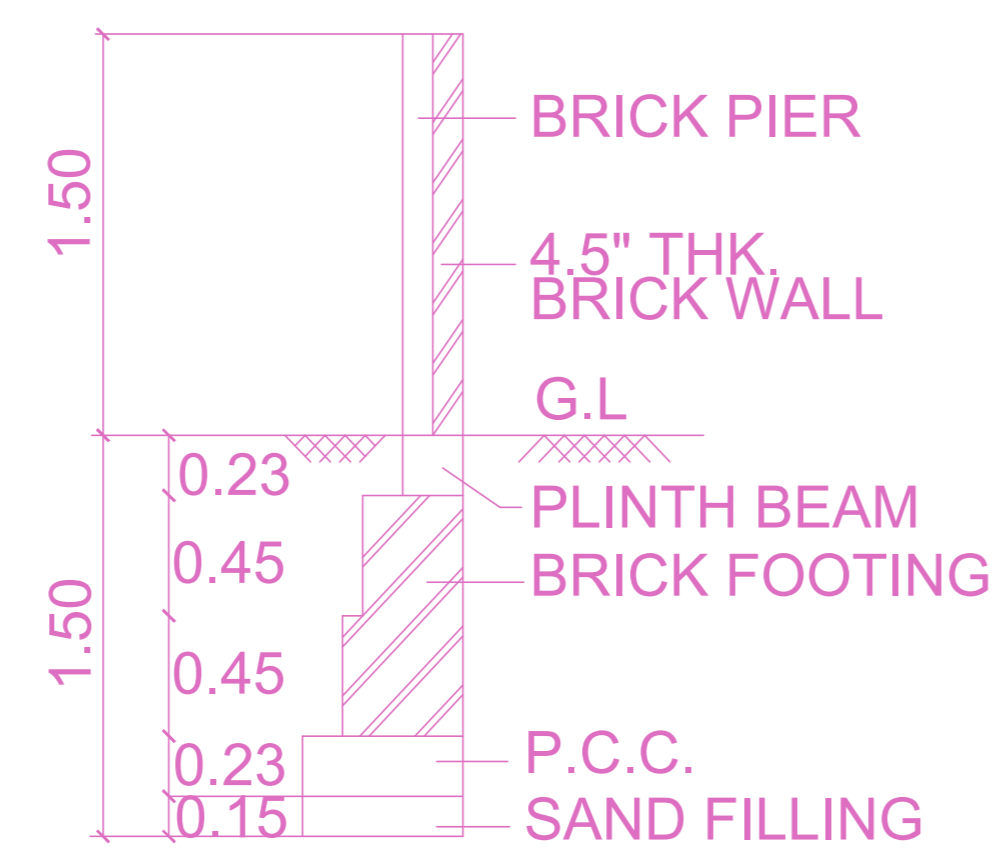


COMPOUND WALL DETAIL

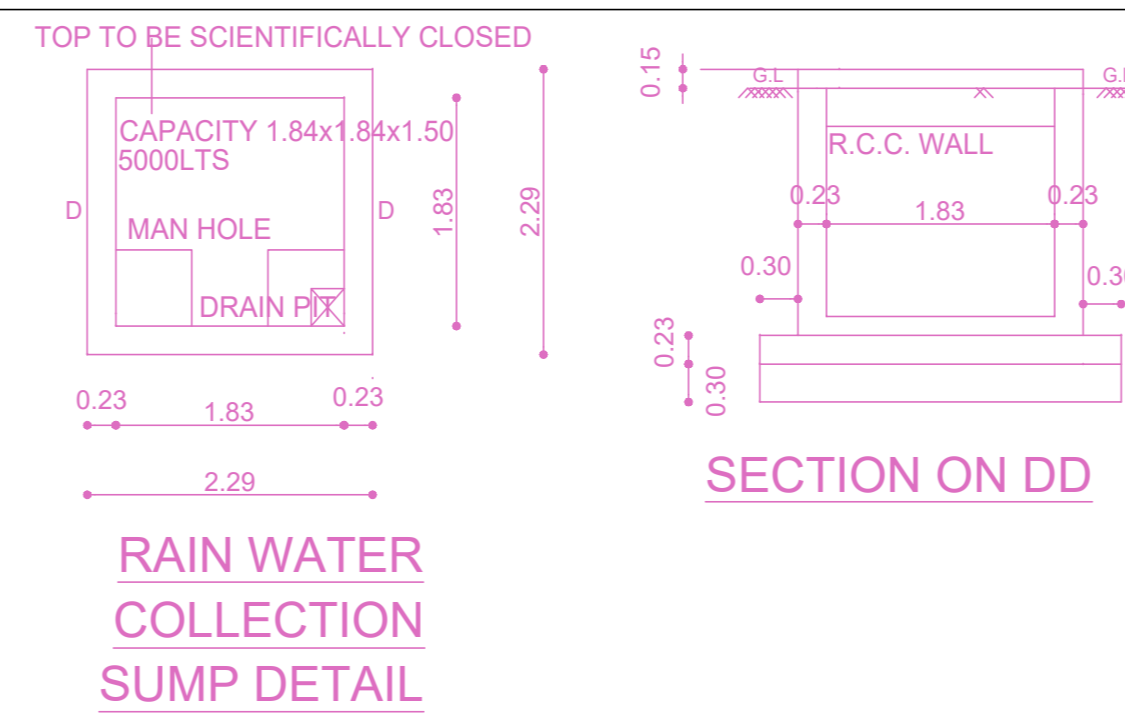


RAIN WATER COLLECTION SUMP DETAIL

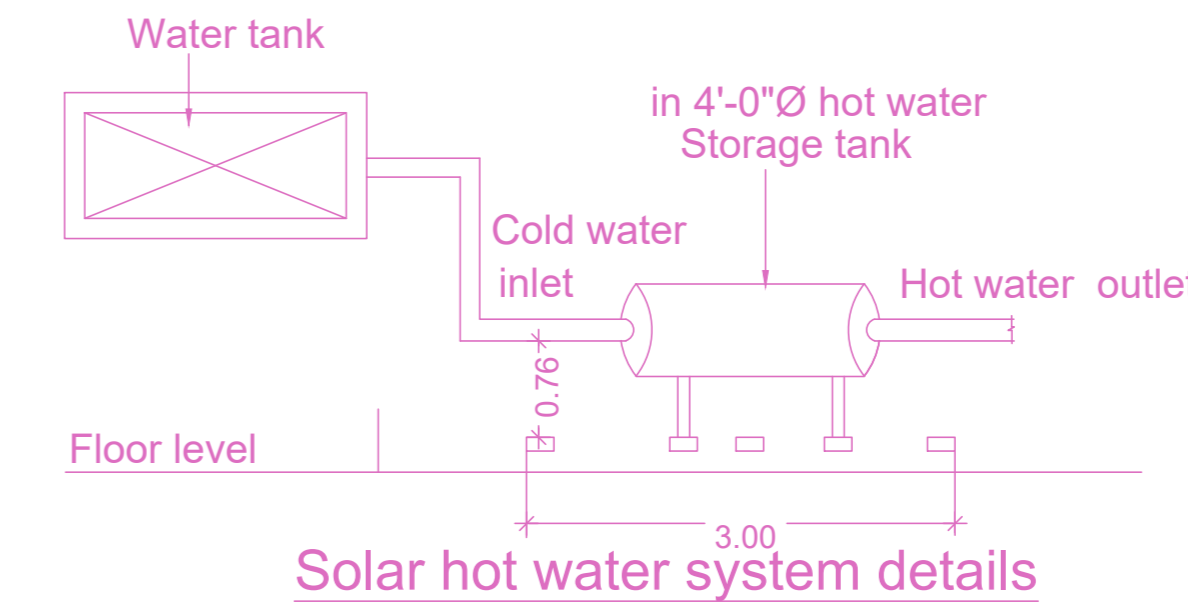


Solar hot water system details

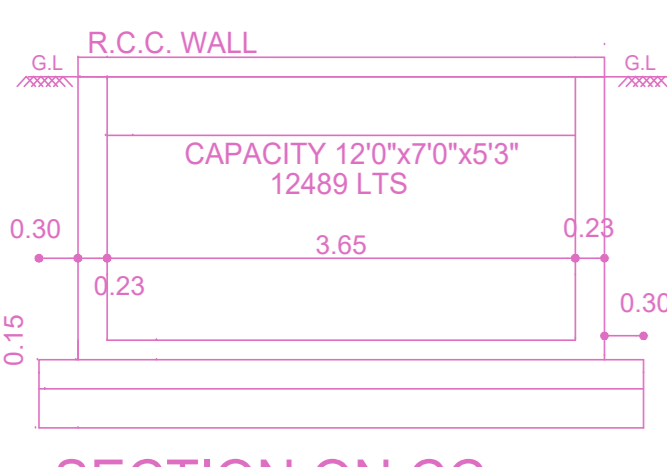


SECTION ON CC

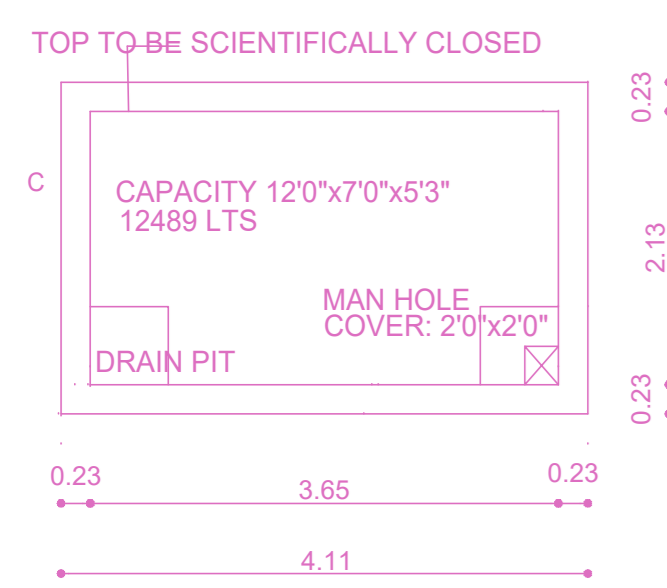

SUMP DETAIL FOR METRO WATER

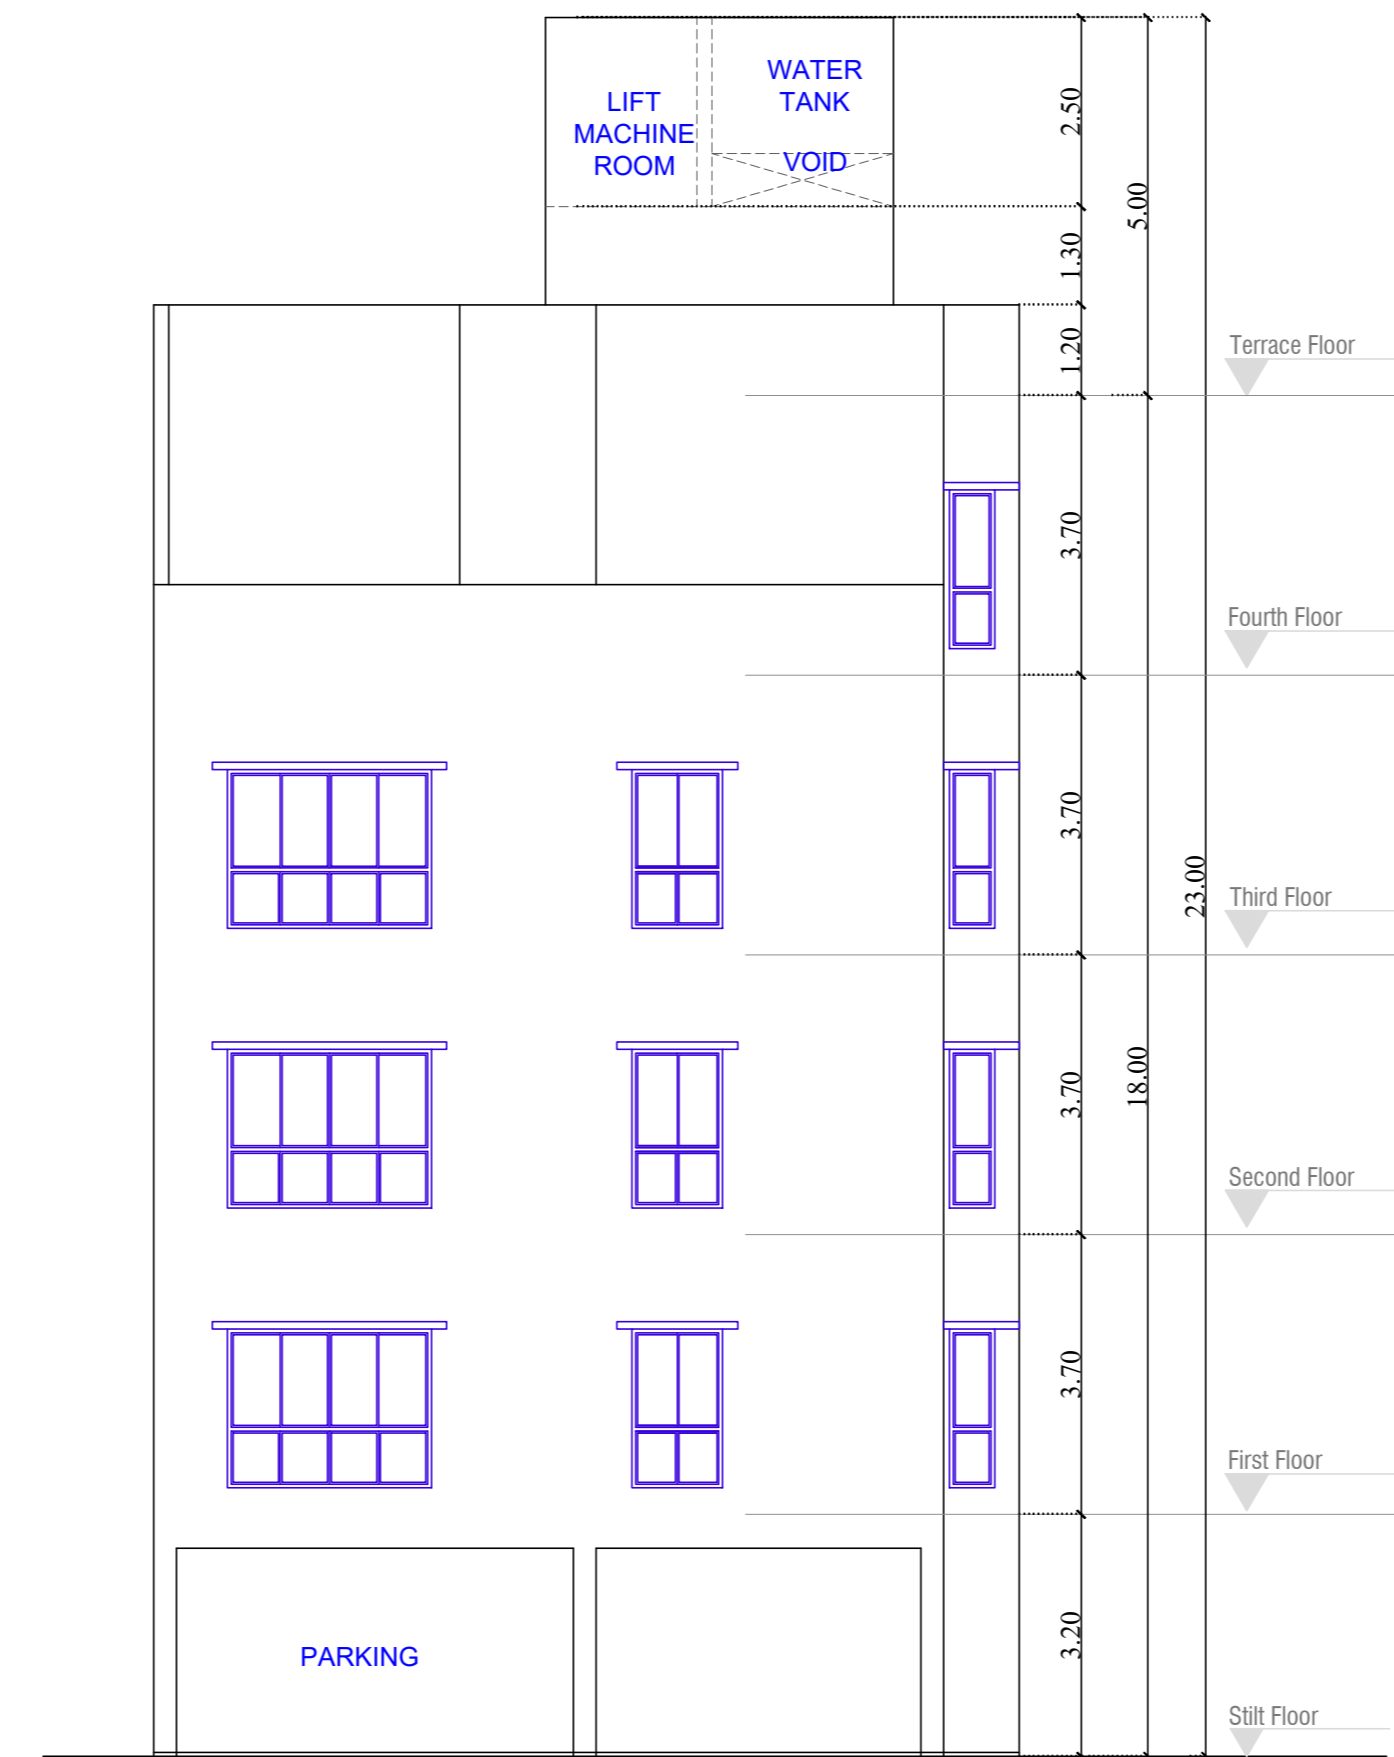

FRONT ELEVATION

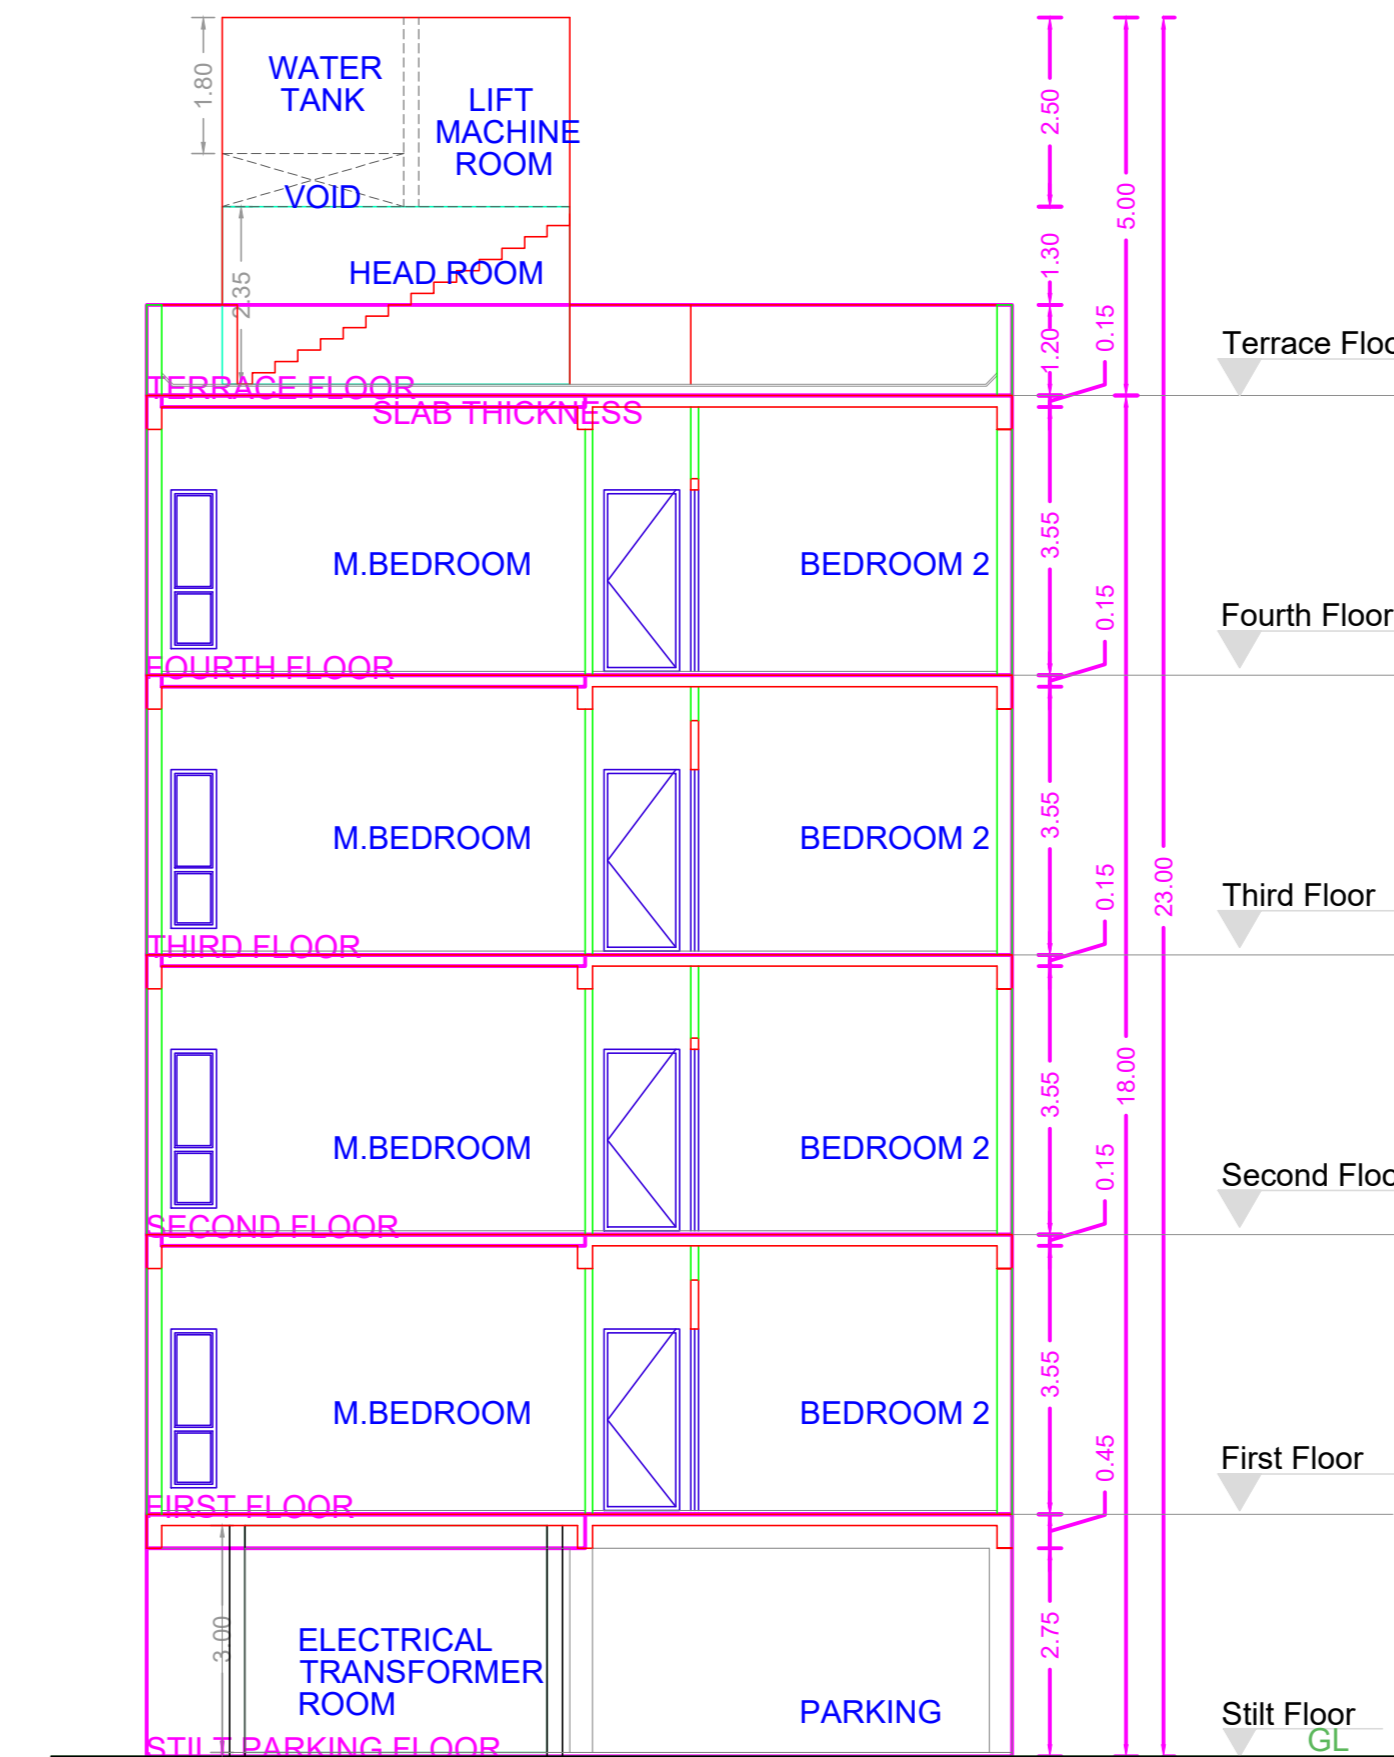


SECTION XX

FLOOR WISE FSI STATEMENT: NHRB (HOUSE)


FLOORS	FSI AREA				DU	TOTAL FSI AREA
	COMM.	RESI.	IND.	INST.		
STILT PARKING FLOOR	0.00	28.81	0.00	0.00	0	28.81
FIRST FLOOR	0.00	267.86	0.00	0.00	1	267.86
SECOND FLOOR	0.00	267.86	0.00	0.00	1	267.86
THIRD FLOOR	0.00	267.86	0.00	0.00	1	267.86
FOURTH FLOOR	0.00	135.52	0.00	0.00	1	135.52
Terrace	0.00	0.00	0.00	0.00	0	0.00
Total	0.00	967.91	0.00	0.00	4	967.91

BUILDING WISE FSI STATEMENT


BUILDING	NO OF SAME BUILDING	FSI AREA				DU	TOTAL FSI AREA
		COMM.	RESI.	IND.	INST.		
NHRB (HOUSE)		0.00	967.91	0.00	0.00	4	967.91
Total		0.00	967.91	0.00	0.00	4	967.91

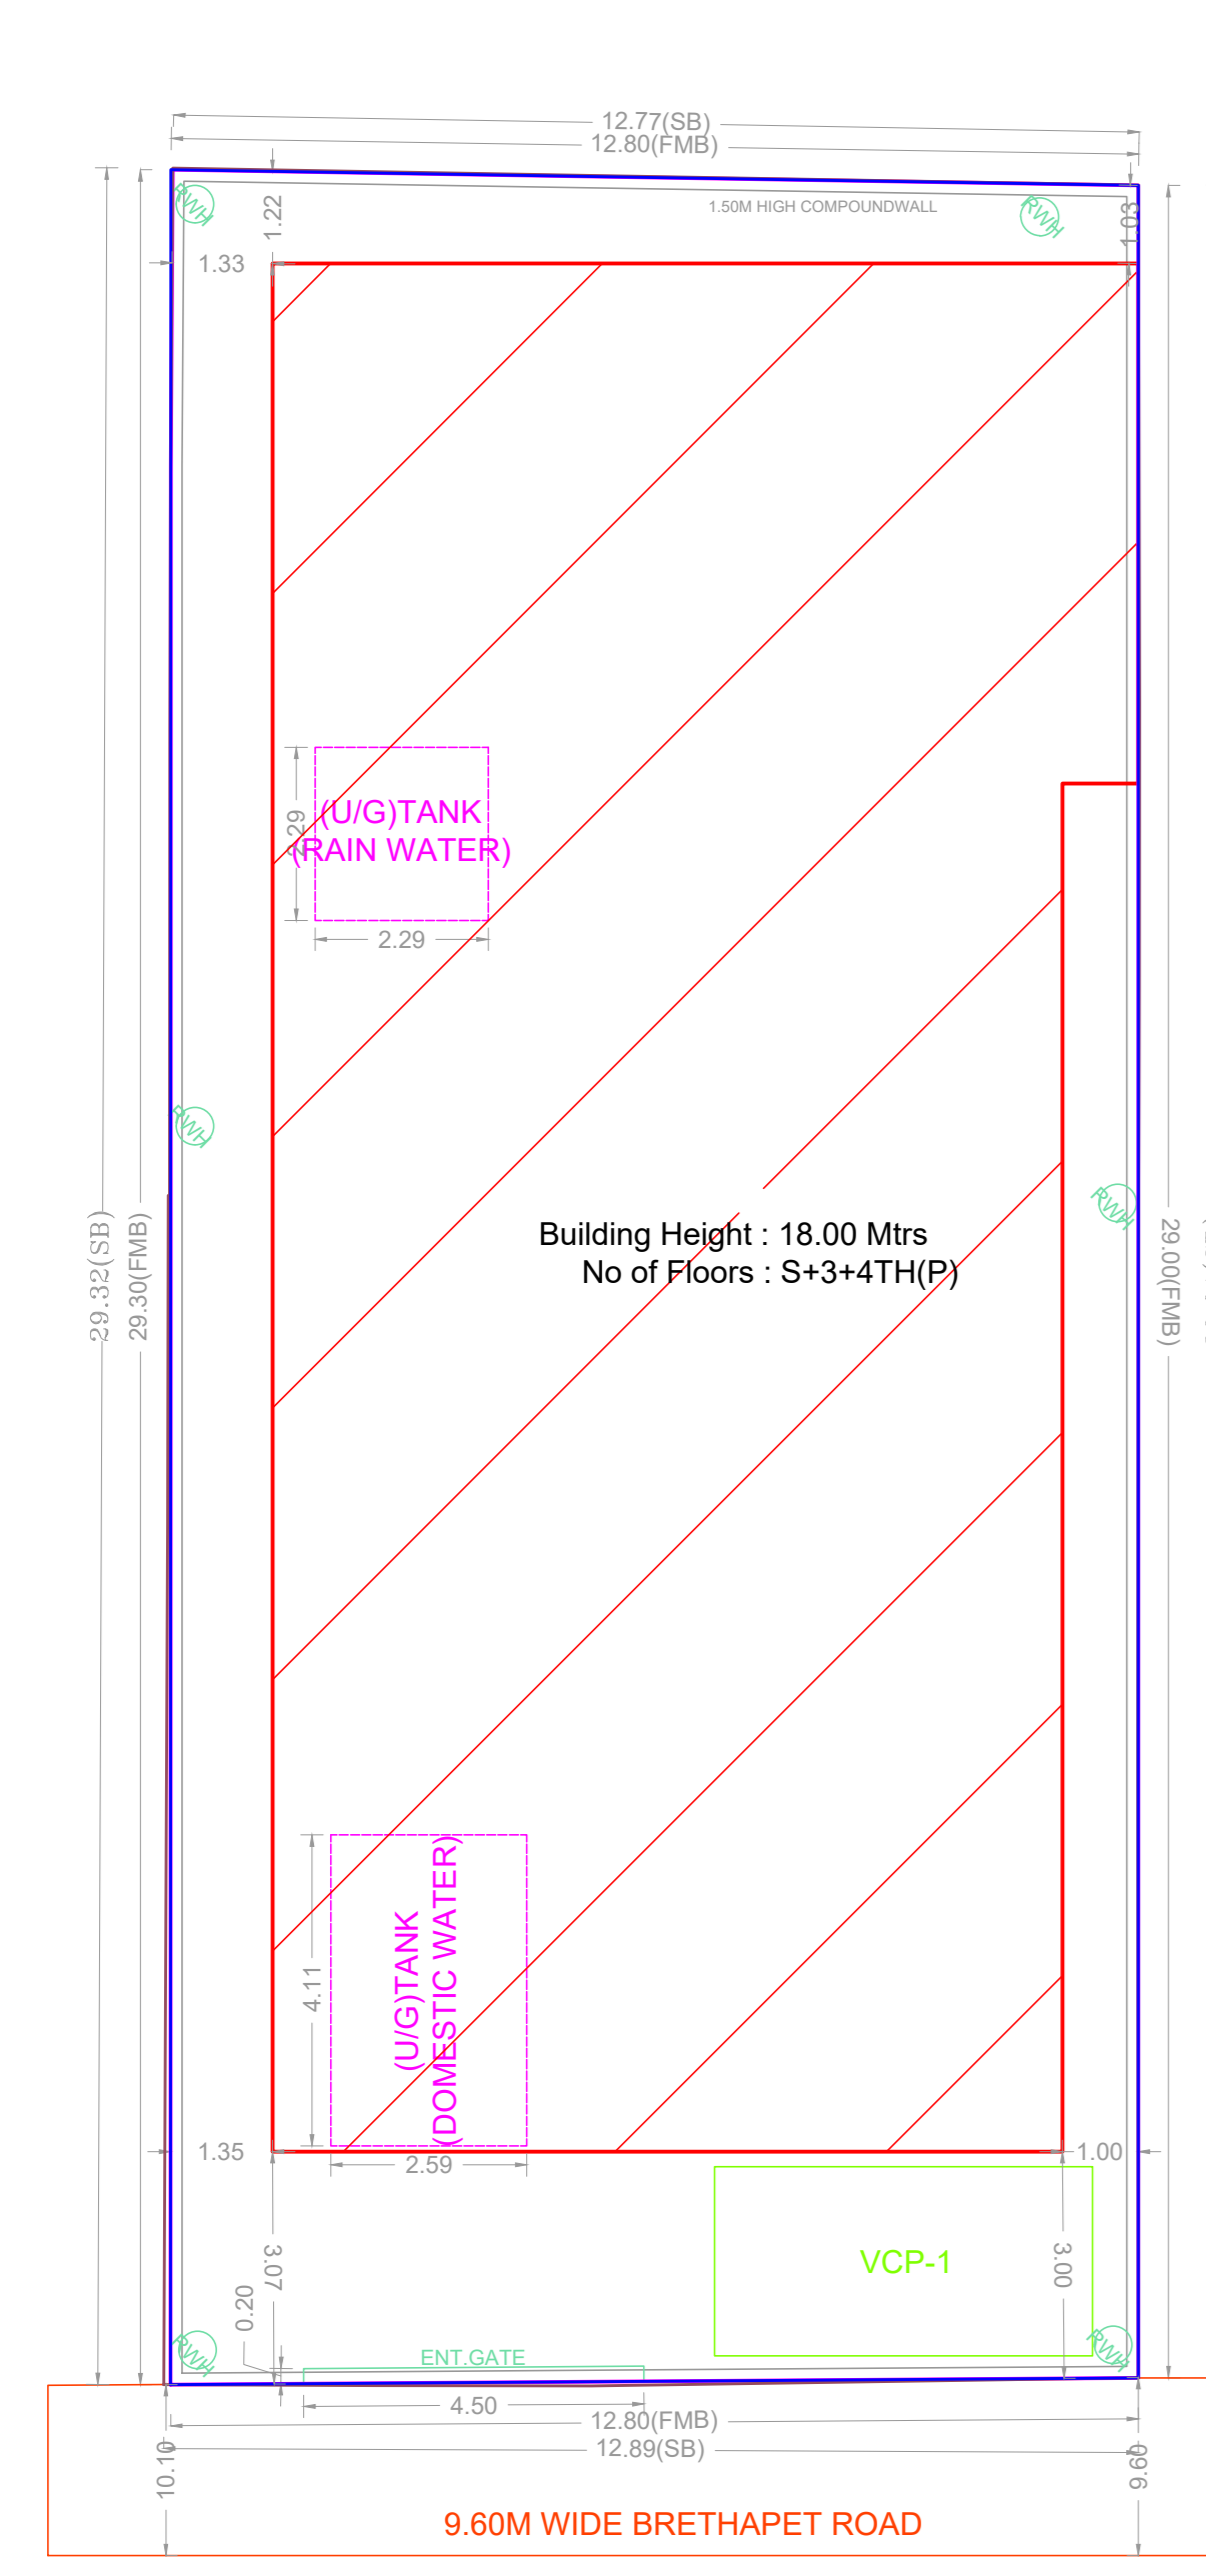


SITE PLAN

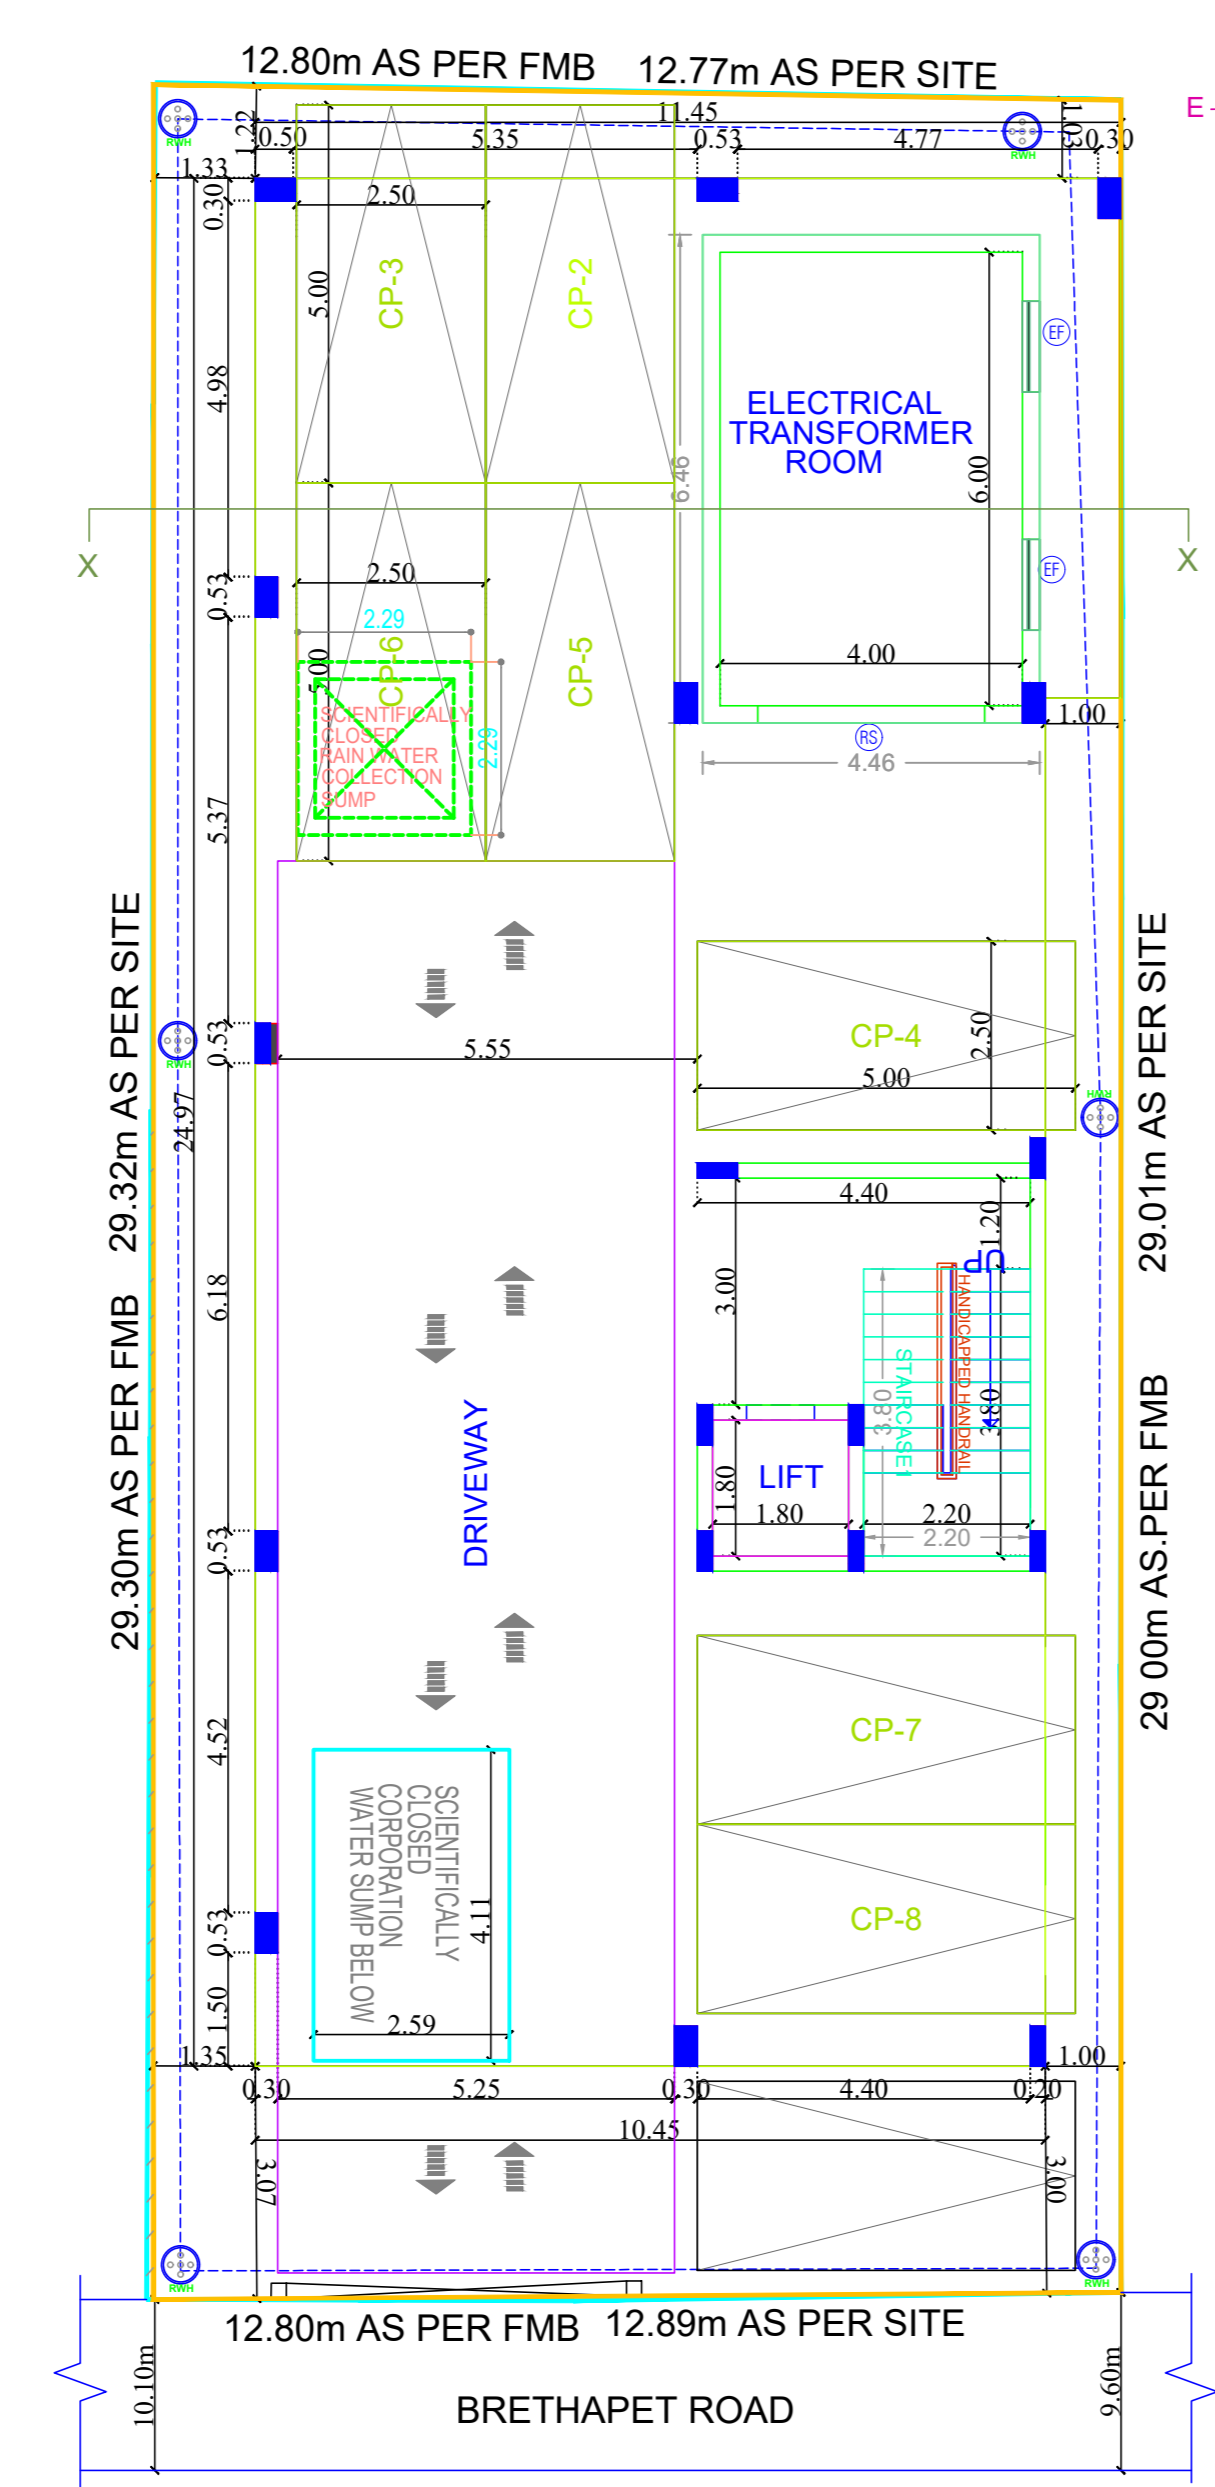


SITE CUM STILT FLOOR PLAN

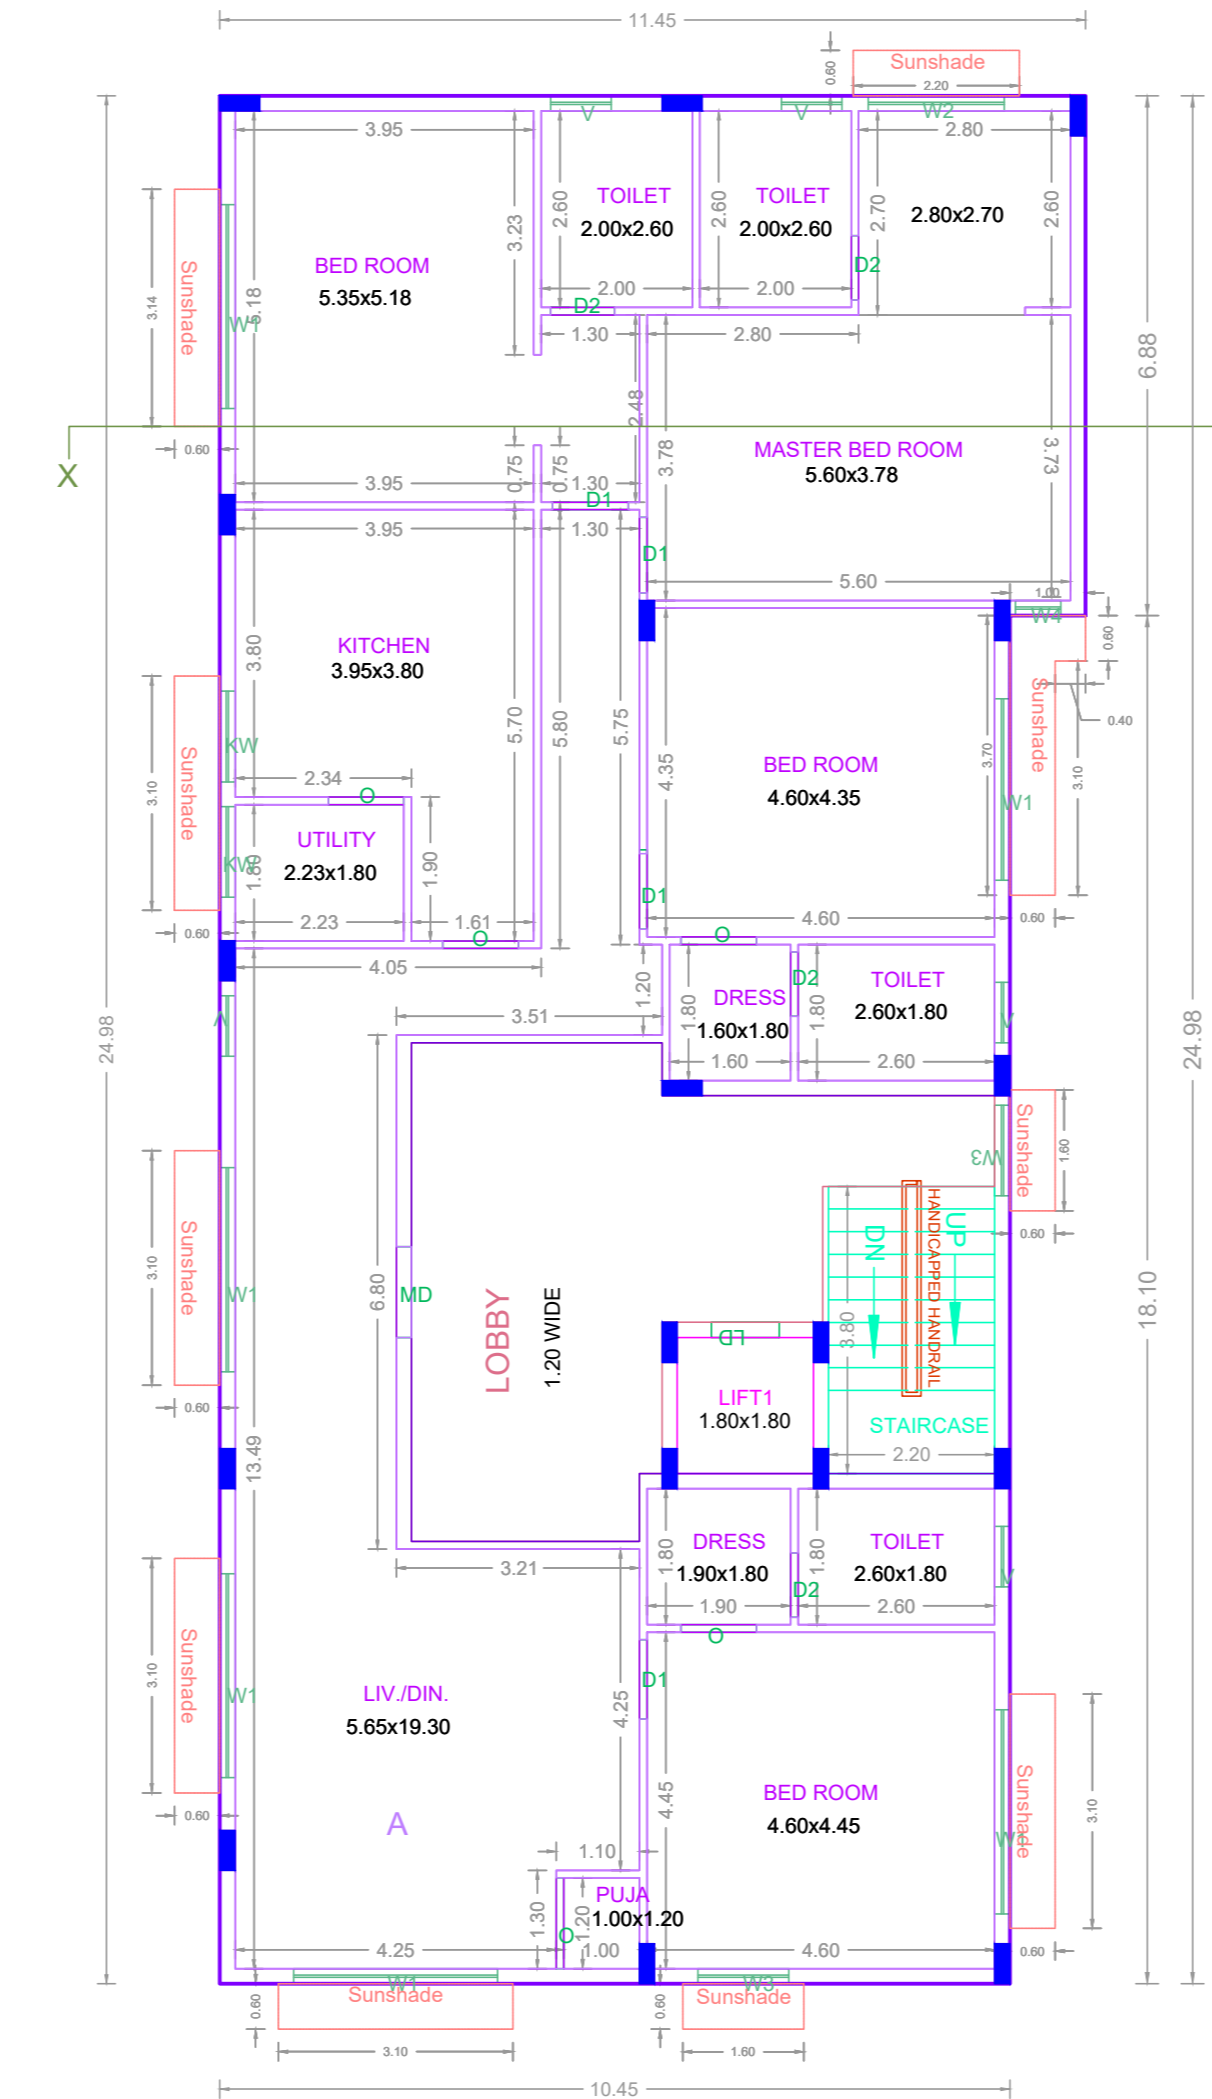


TYPICAL - 1-3 FLOOR PLAN

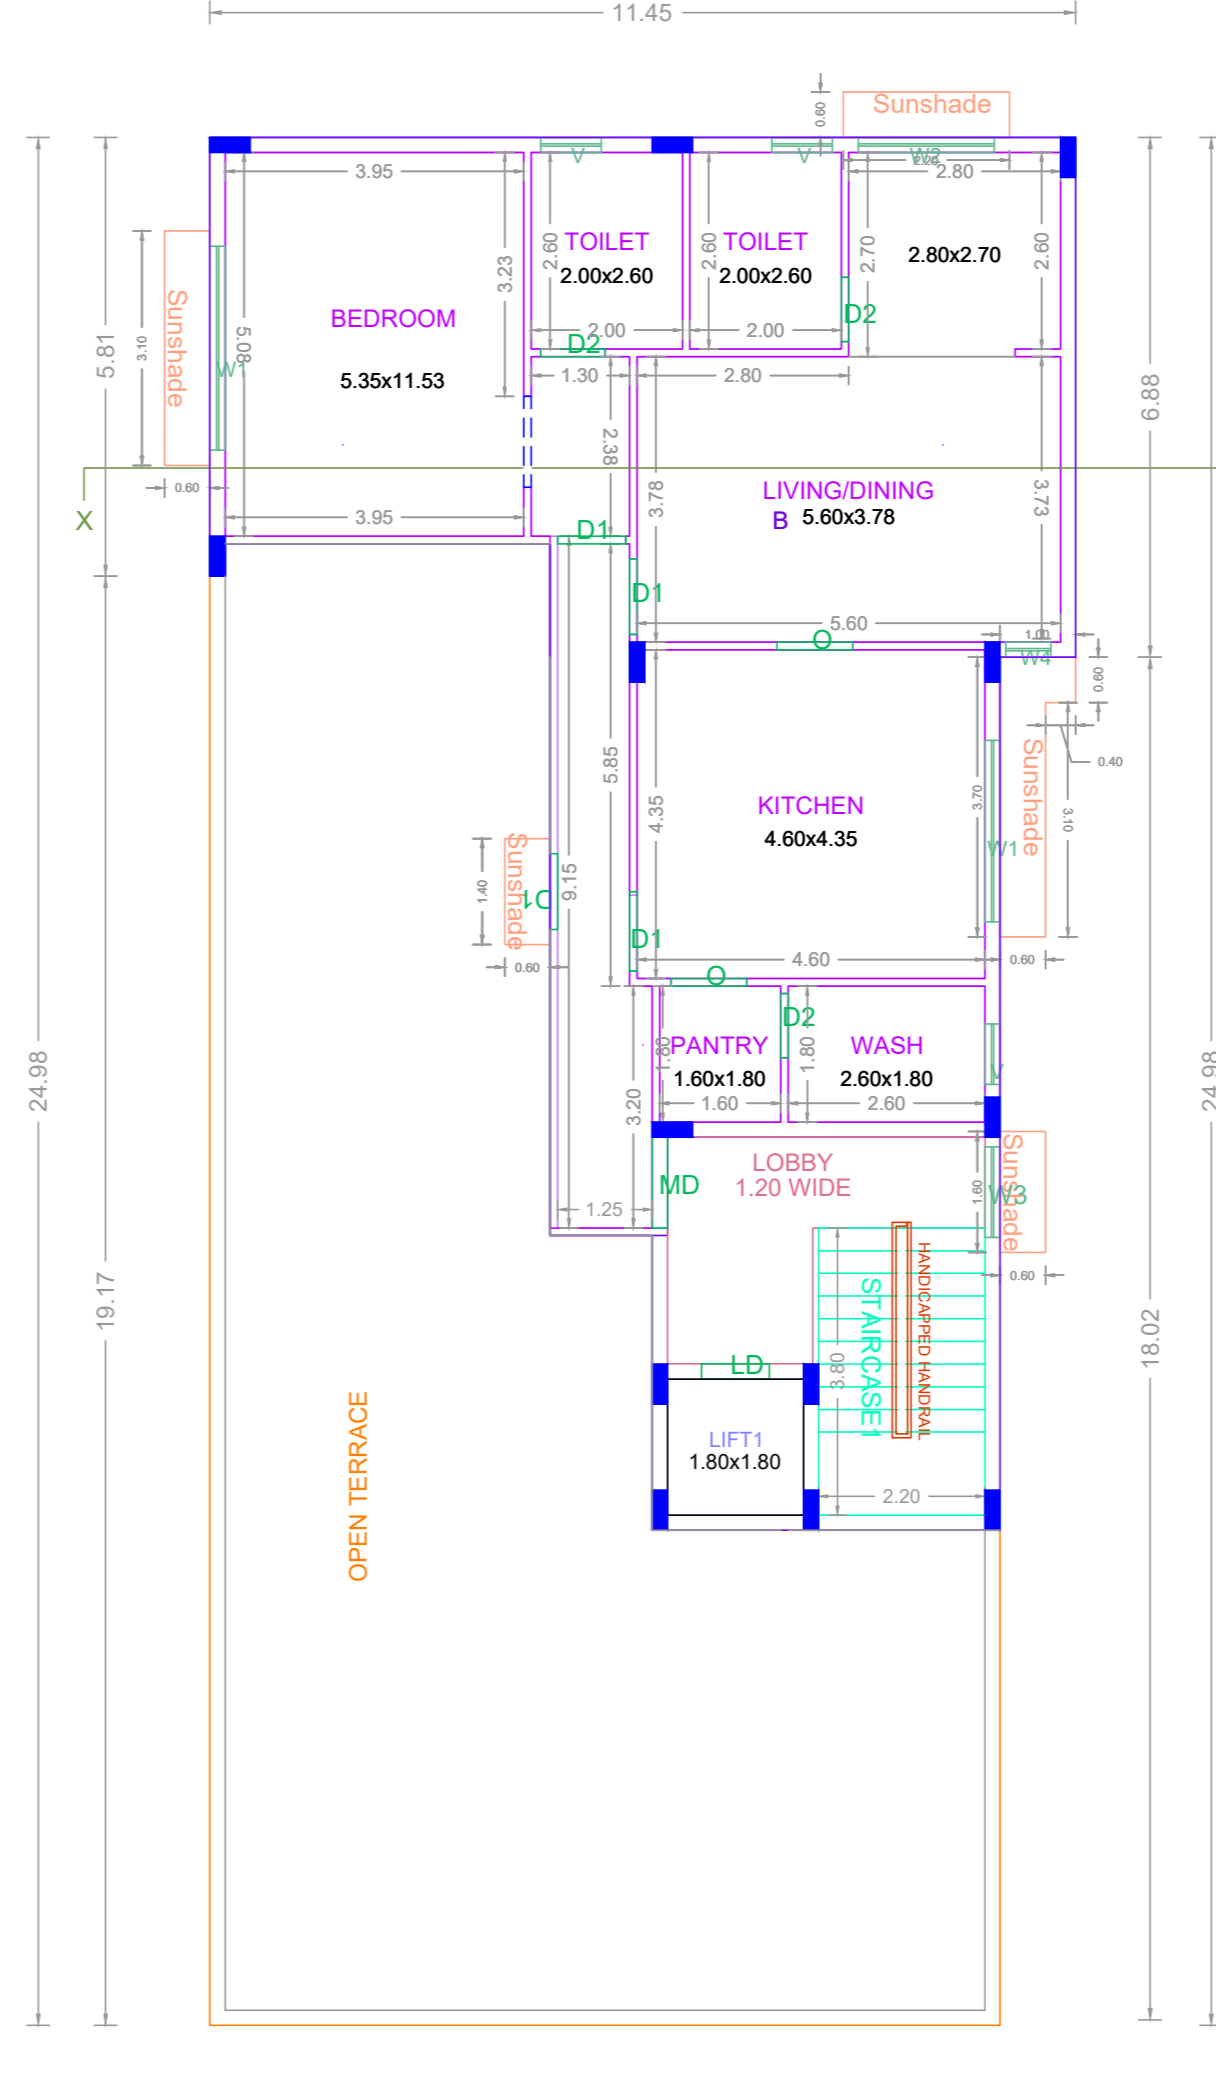

FOURTH FLOOR PLAN (PART)

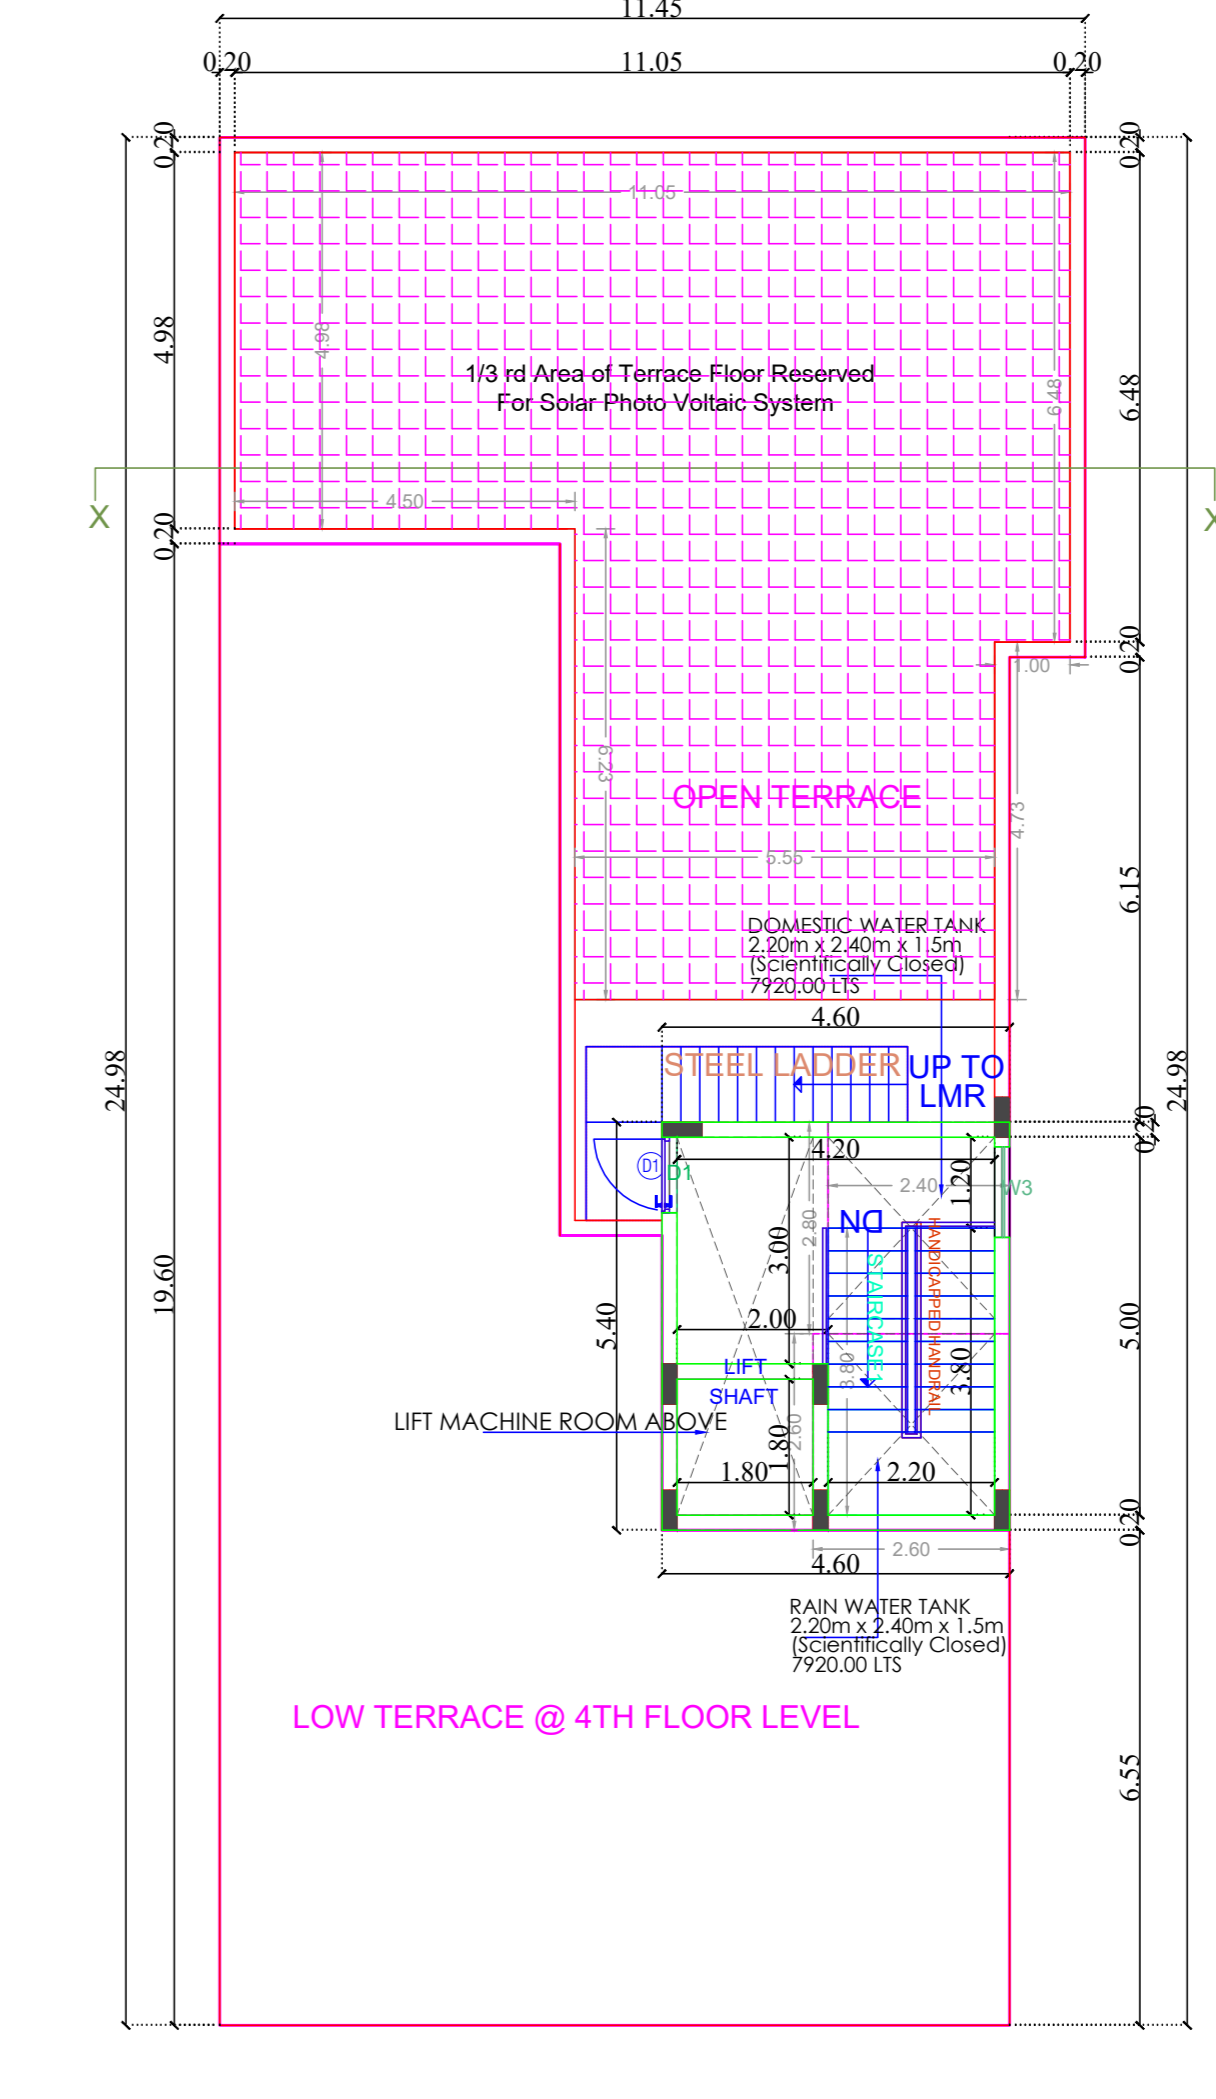

TERRACE FLOOR PLAN (PART)

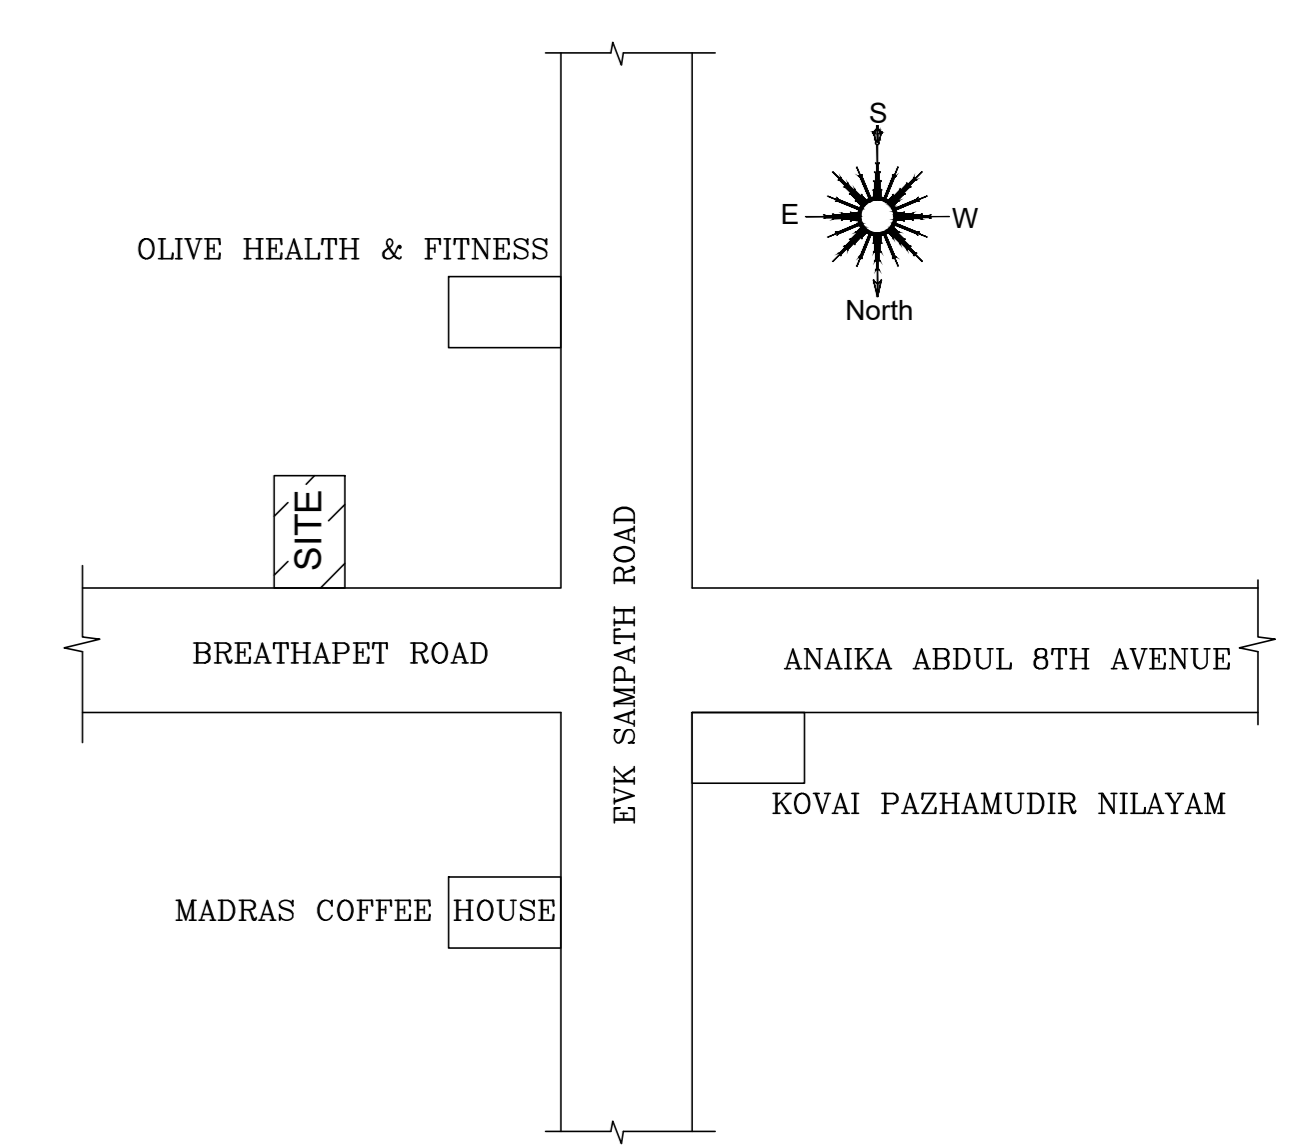

APPROVAL CONDITION

SCALE 1:100

CHENNAI METROPOLITAN DEVELOPMENT AUTHORITY

APPROVED

SUBJECT TO THE CONDITIONS MENTIONED IN THIS OFFICE

For (Deputy Planner / Chief Planner / Member-Secretary)
High Rise Building / Non High Rise Building
This Approval is valid only after building Permit is issued by the concerned Local Body.

KEY NO. 3688

QR CODE