

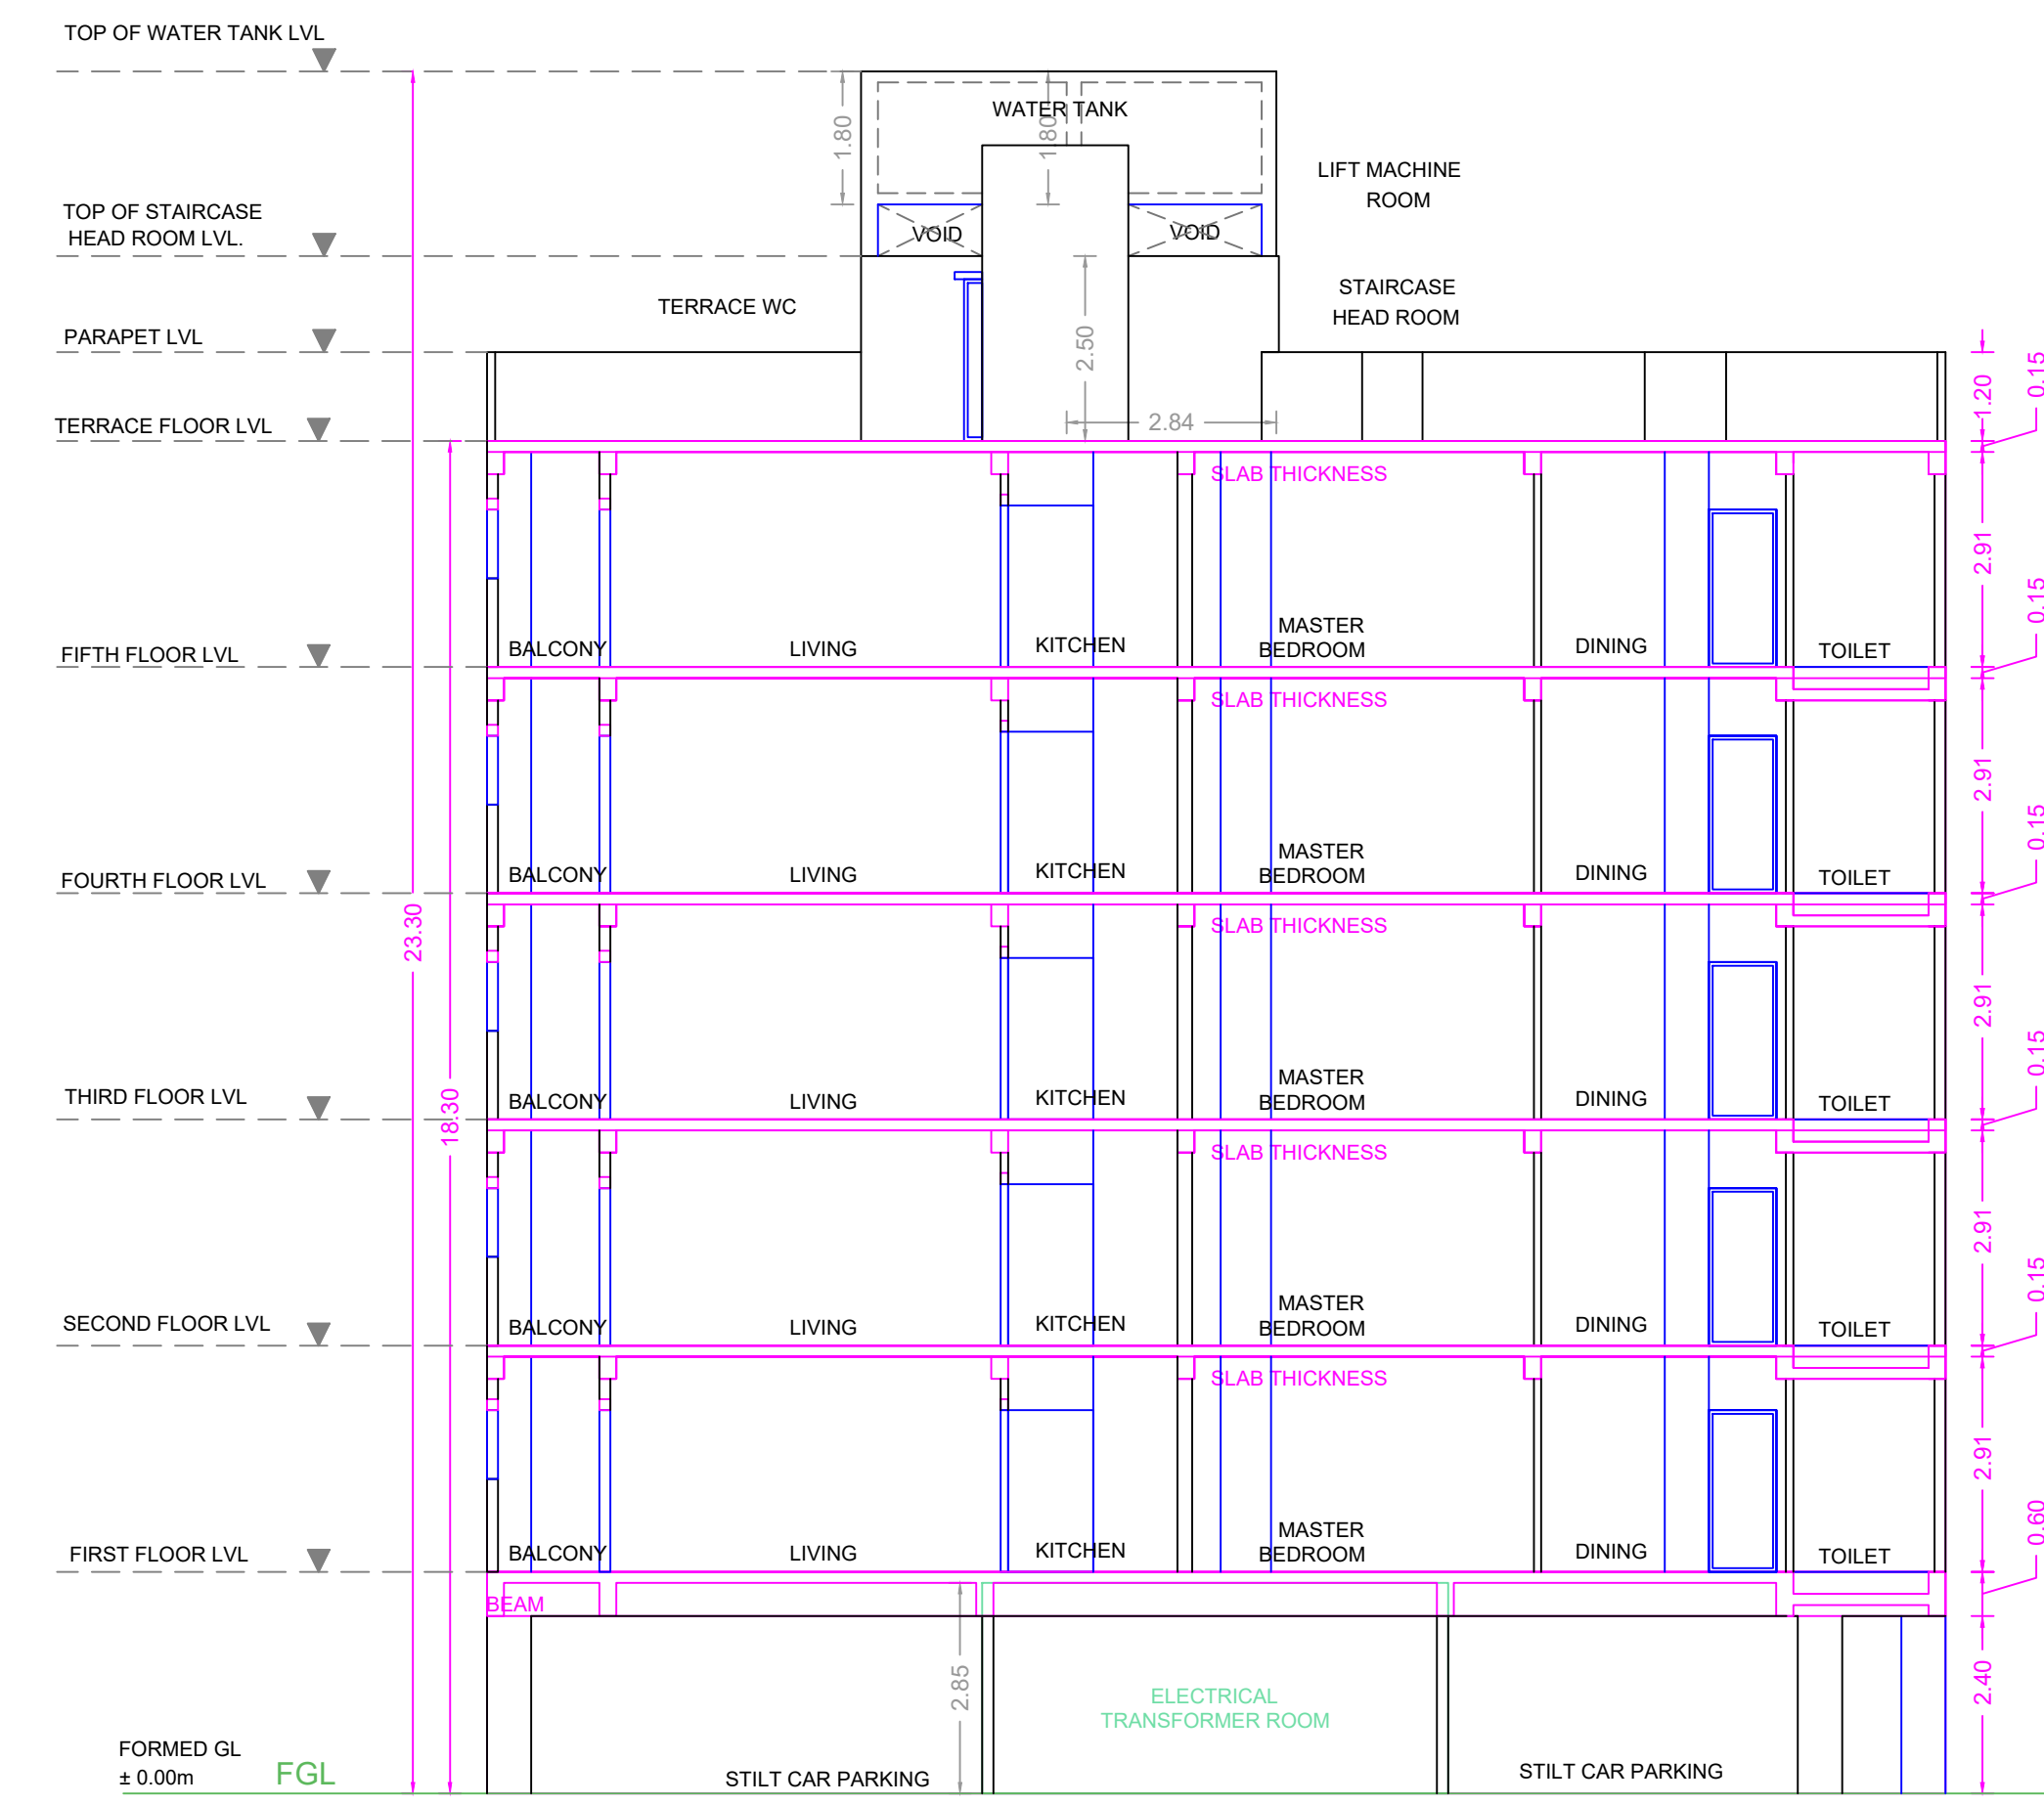
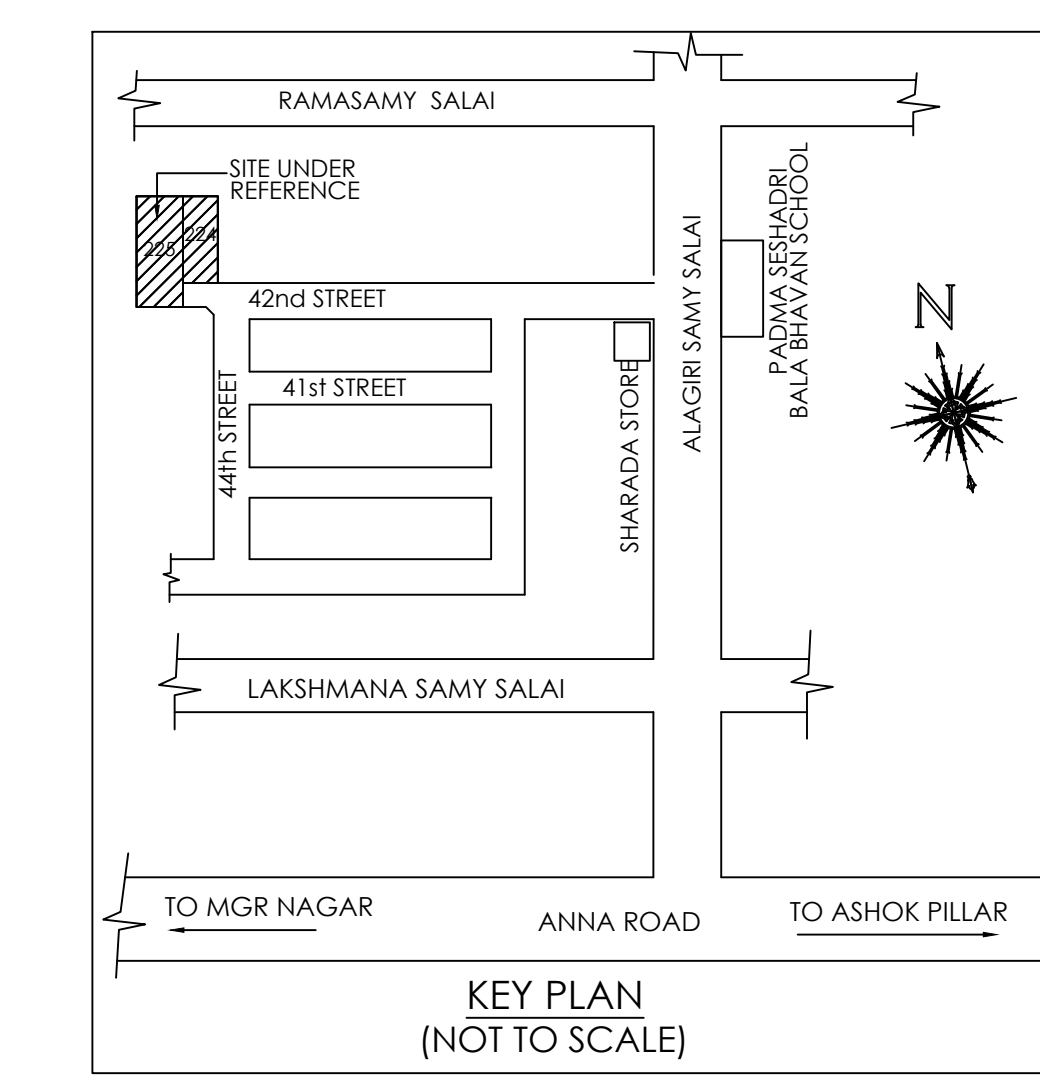
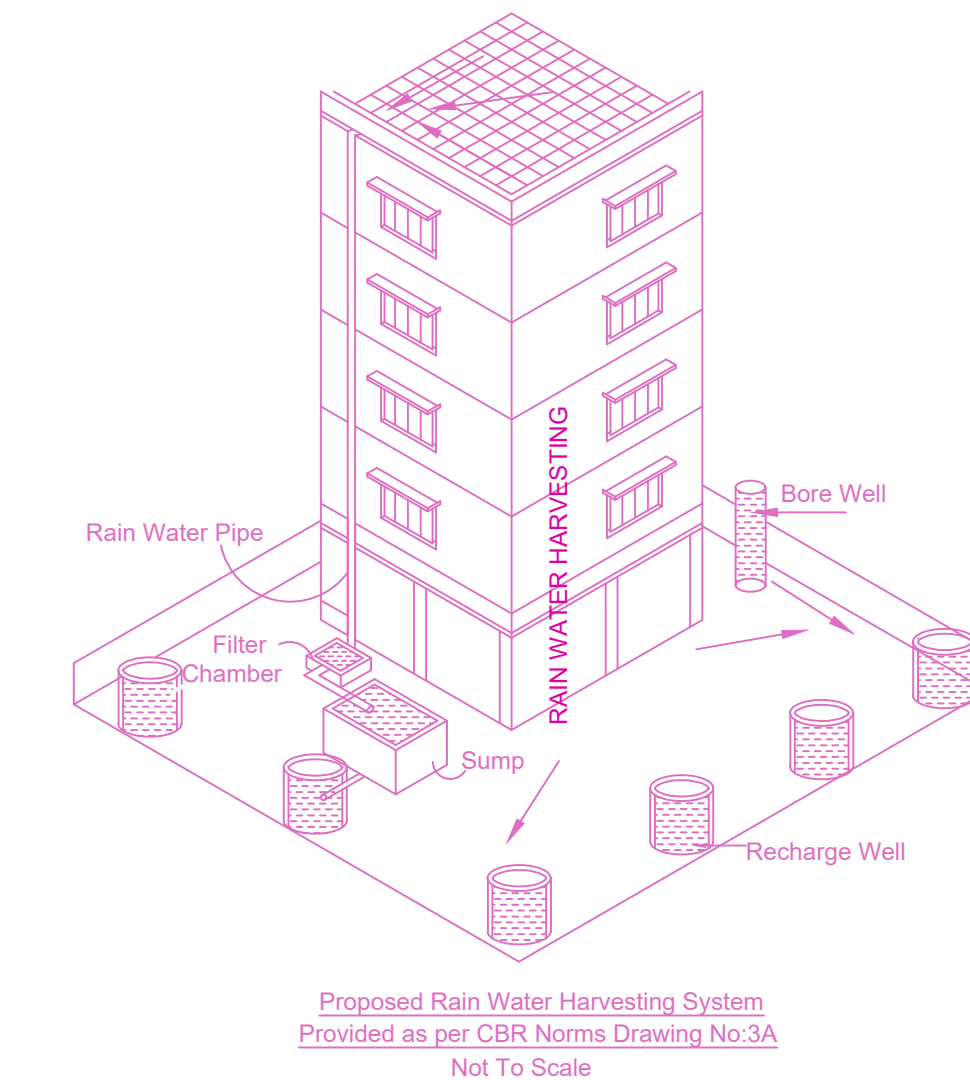


FRONT ELEVATION

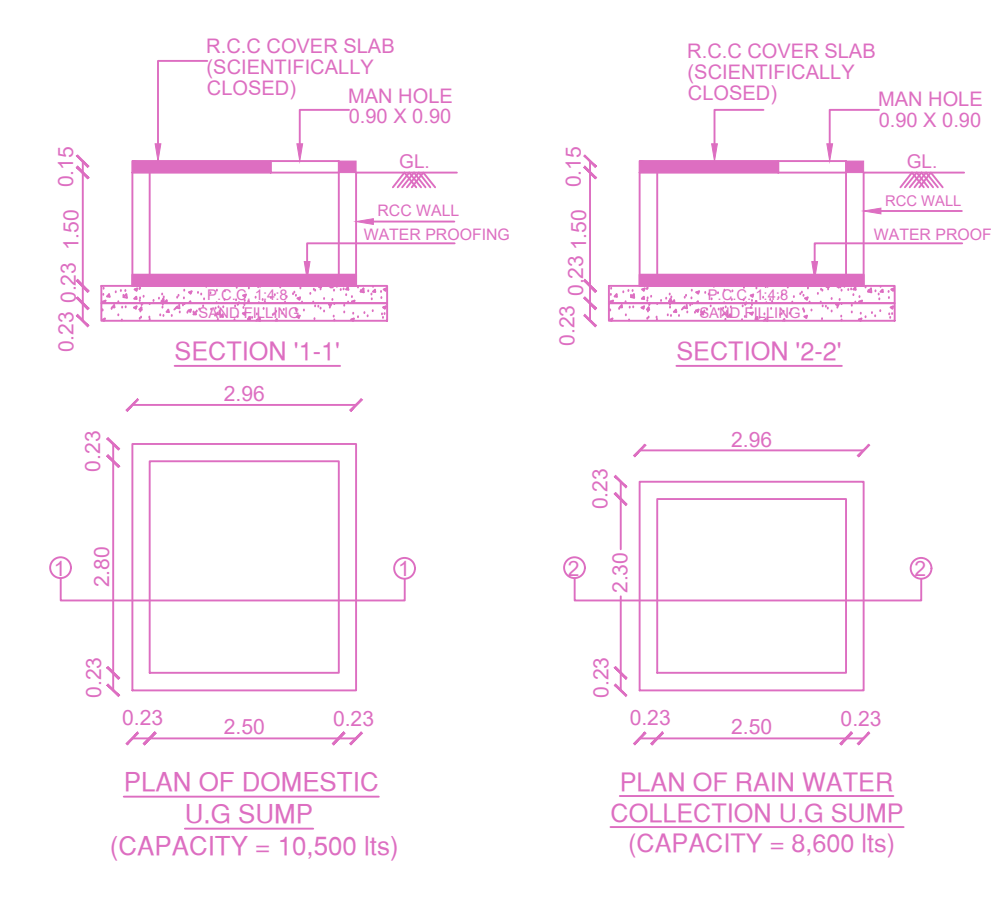

SECTION-AA

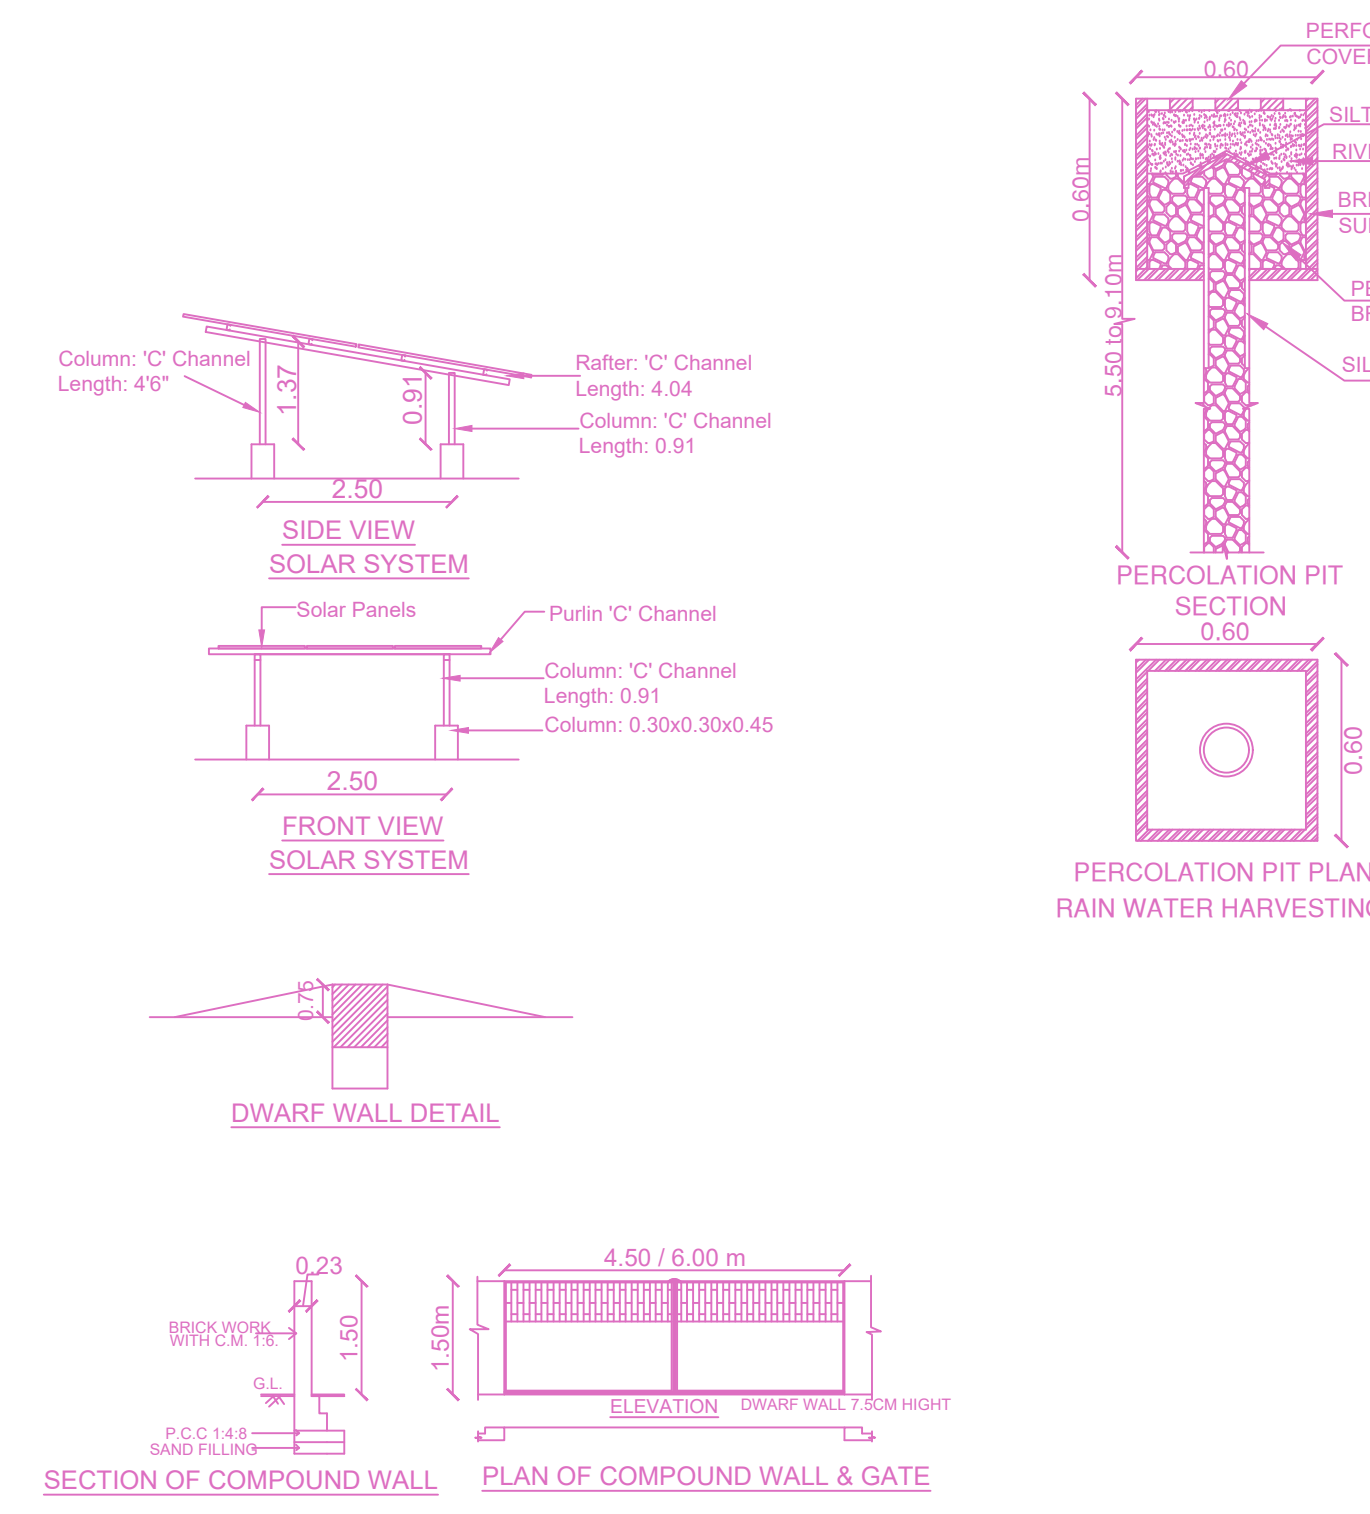


FLOOR WISE FSI STATEMENT: NHRB (FORTY SECOND ST...)


FLOORS	FSI AREA				DU	TOTAL FSI AREA
	COMM.	RESI.	IND.	INST.		
SITE/STILT PARKING FLOOR	0.00	27.59	0.00	0.00	0	27.59
FIRST FLOOR	0.00	344.34	0.00	0.00	4	344.34
SECOND FLOOR	0.00	344.34	0.00	0.00	4	344.34
THIRD FLOOR	0.00	344.34	0.00	0.00	4	344.34
FOURTH FLOOR	0.00	344.34	0.00	0.00	4	344.34
FIFTH FLOOR	0.00	344.34	0.00	0.00	4	344.34
Terrace	0.00	0.00	0.00	0.00	0	0.00
Total	0.00	1749.29	0.00	0.00	20	1749.29

BUILDING WISE FSI STATEMENT


BUILDING	NO OF SAME BUILDING	FSI AREA				DU	TOTAL FSI AREA
		COMM.	RESI.	IND.	INST.		
NHRB-1 (FOR...)		0.00	1749.29	0.00	0.00	20	1749.29
Total		0.00	1749.29	0.00	0.00	20	1749.29

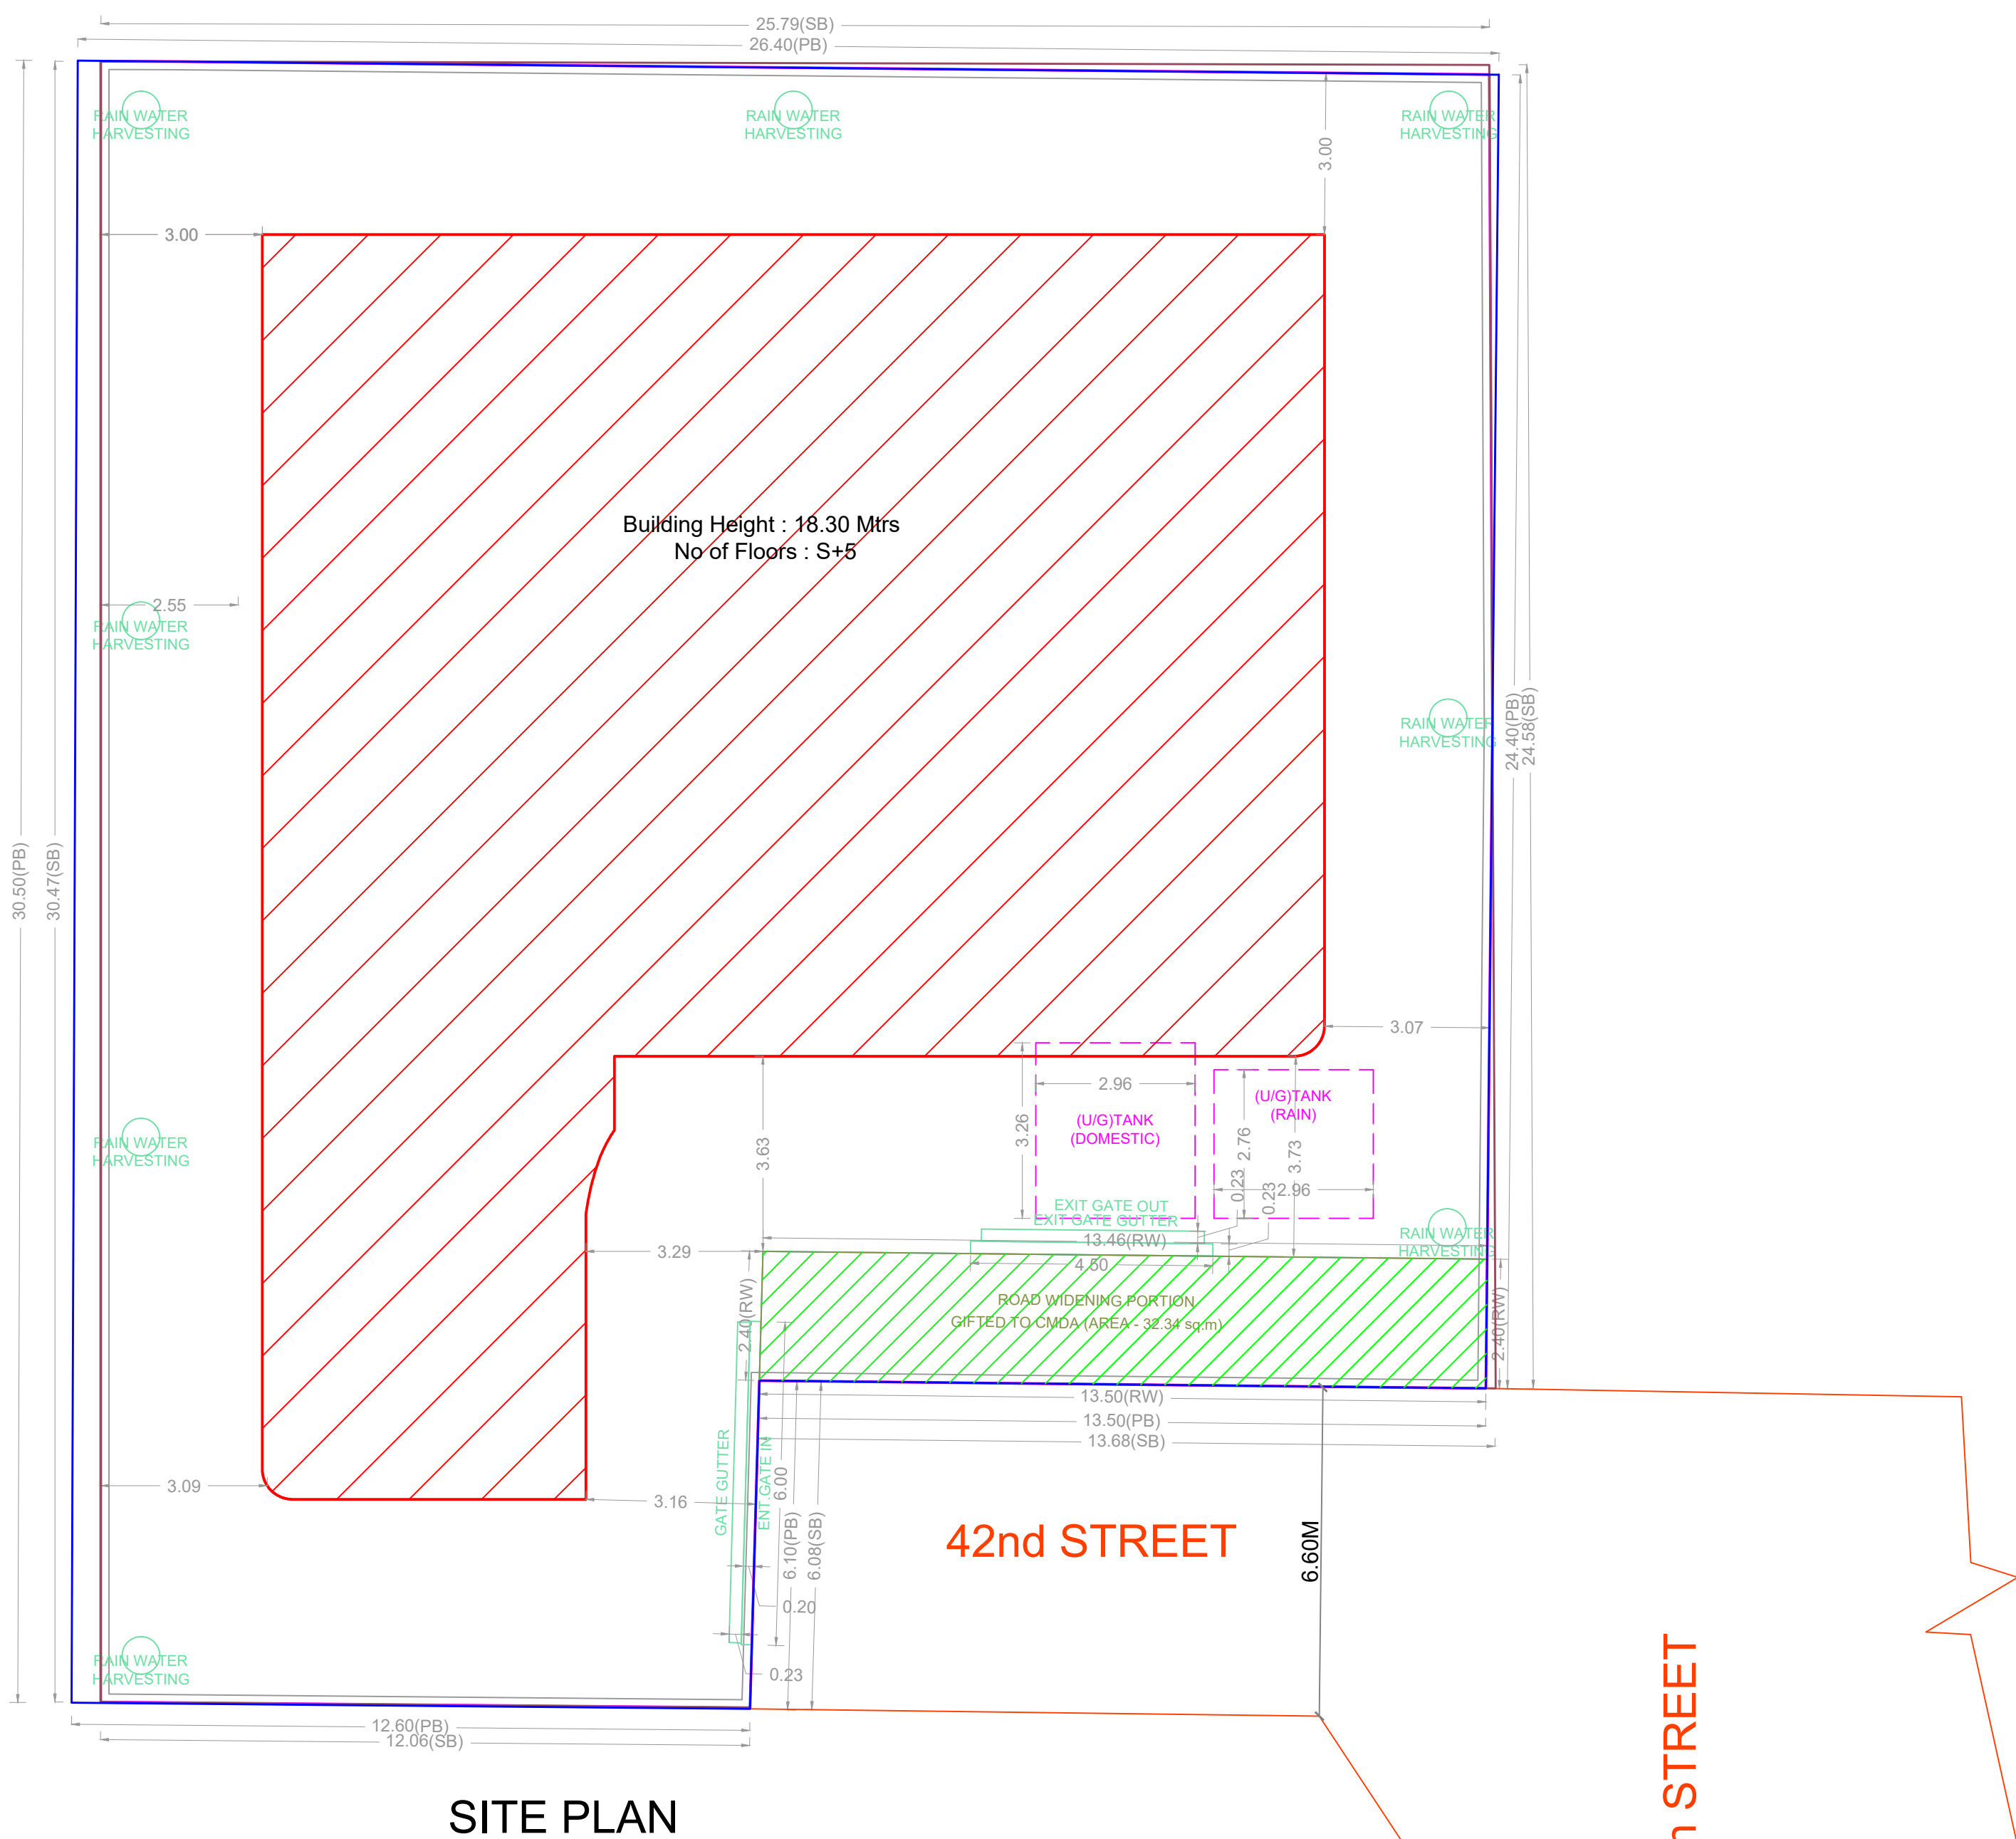


SITE PLAN

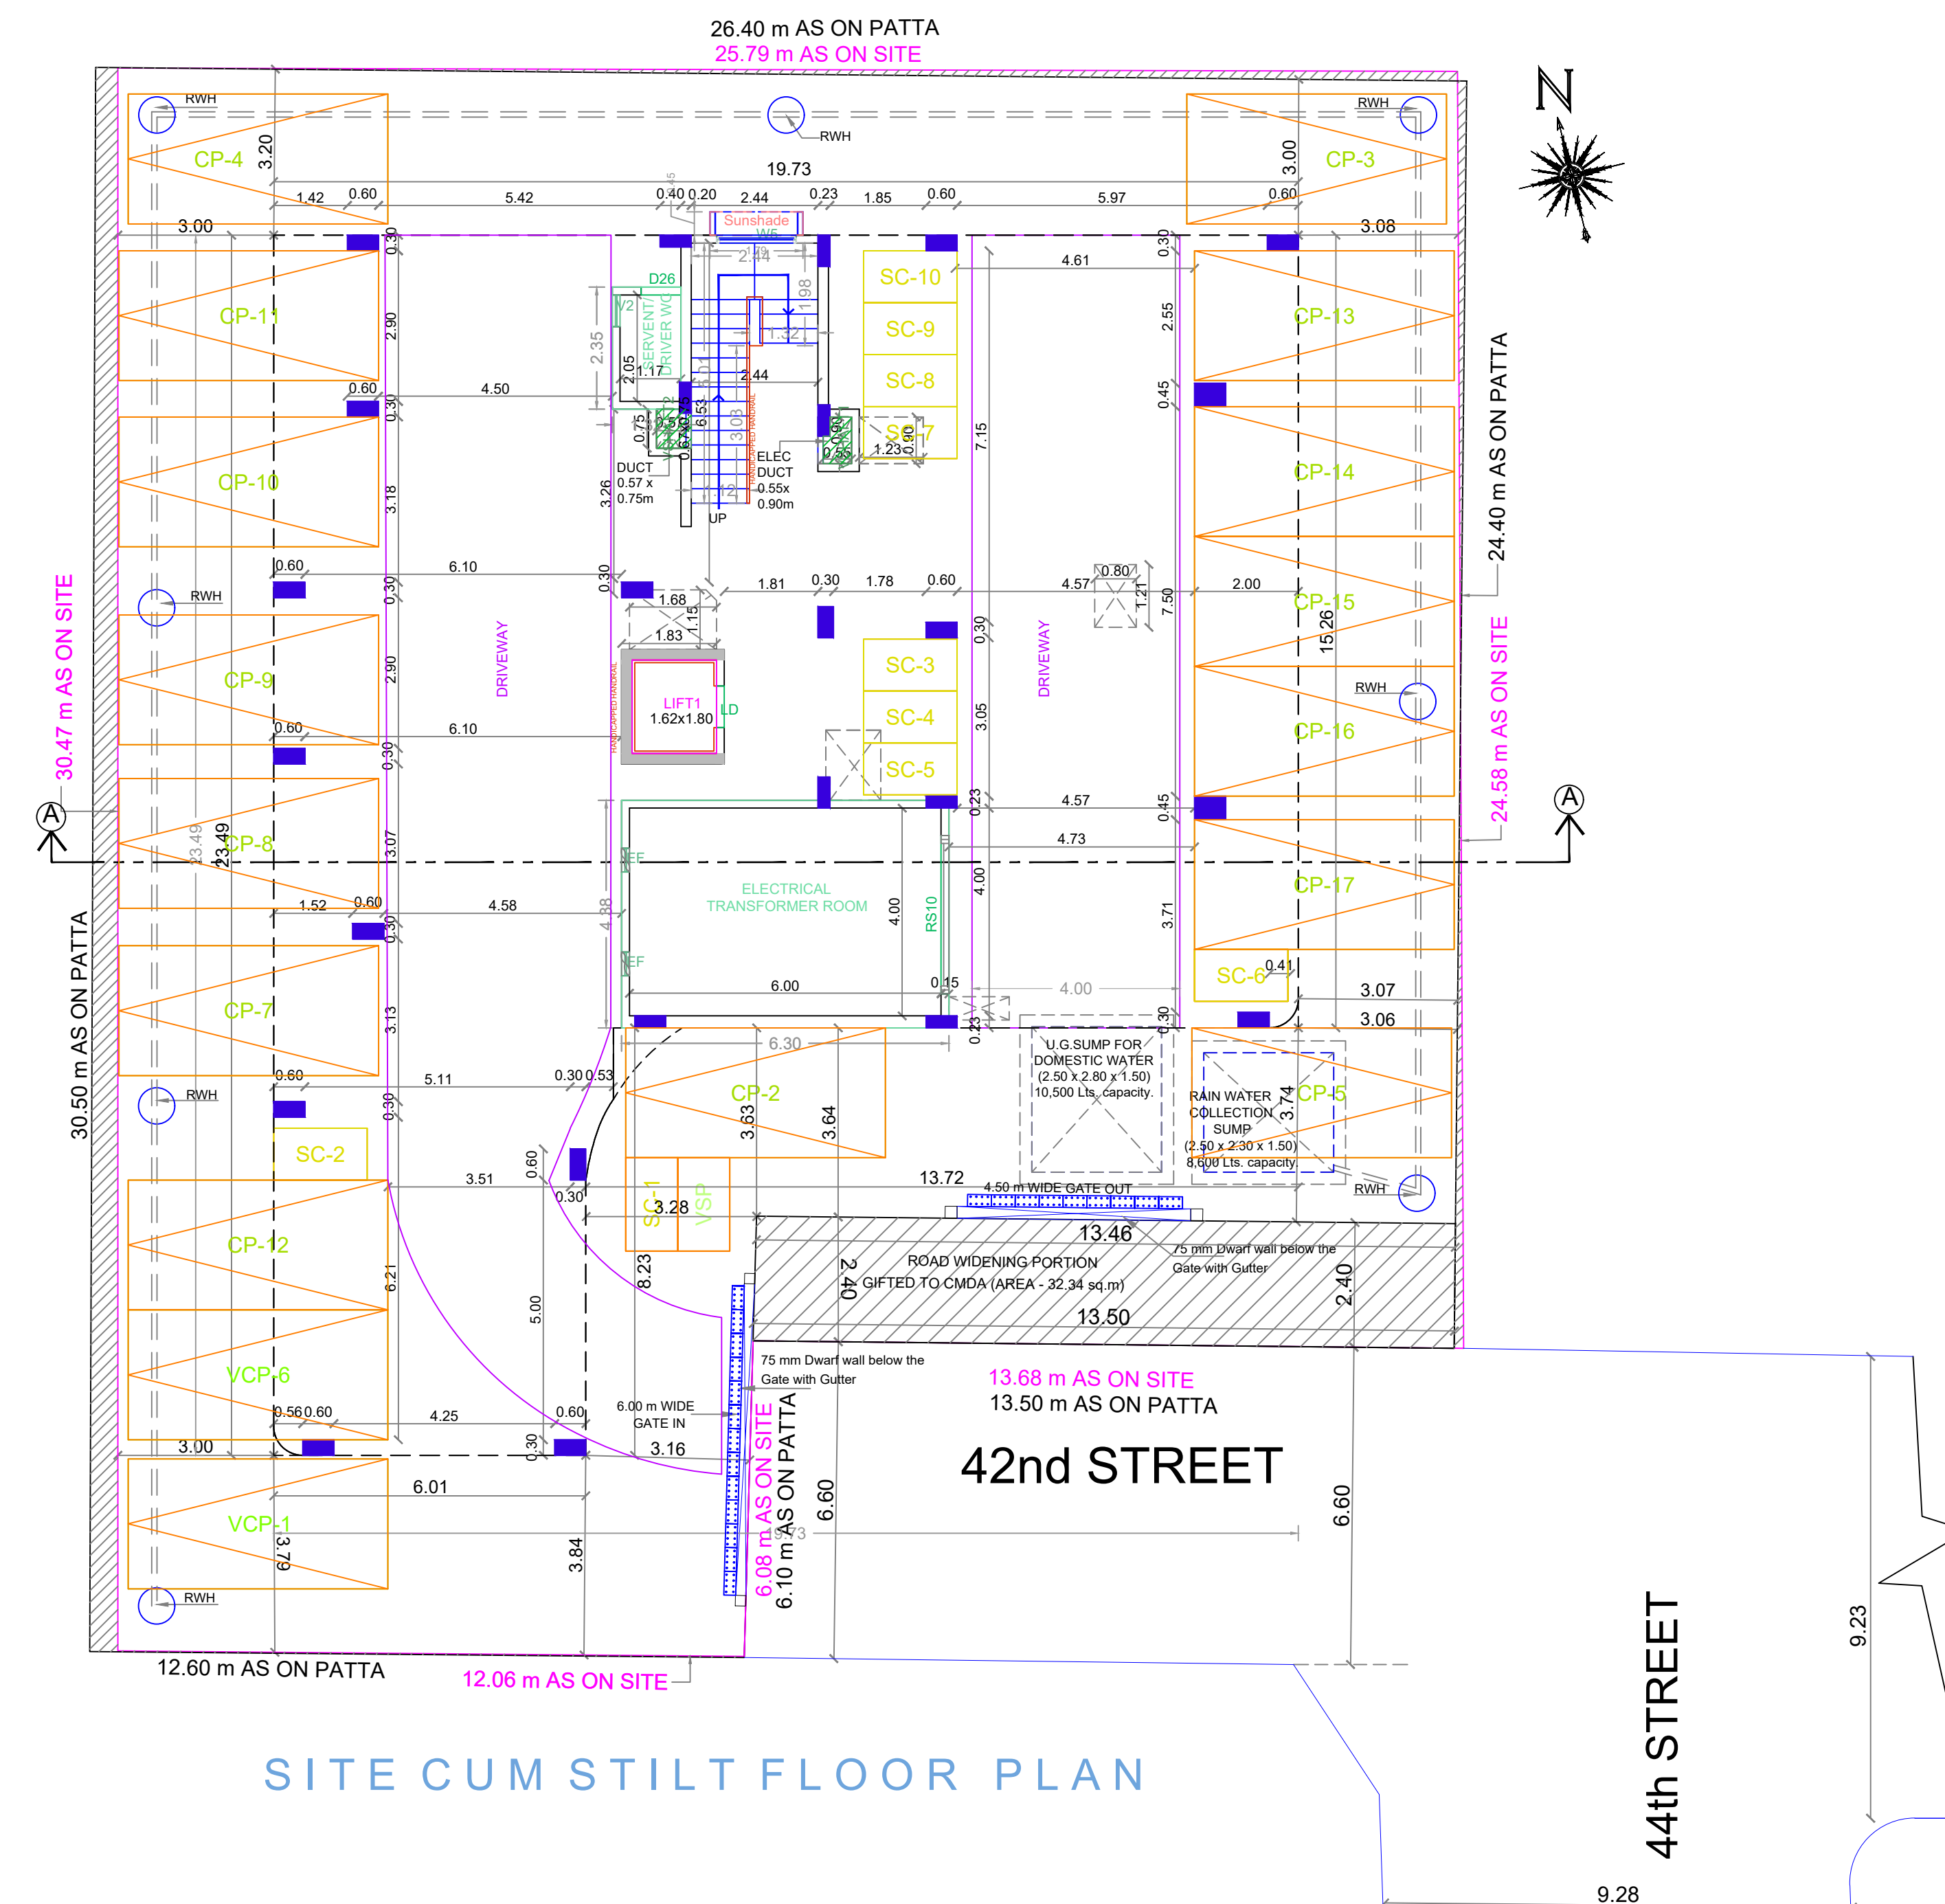


SITE CUM STILT FLOOR PLAN

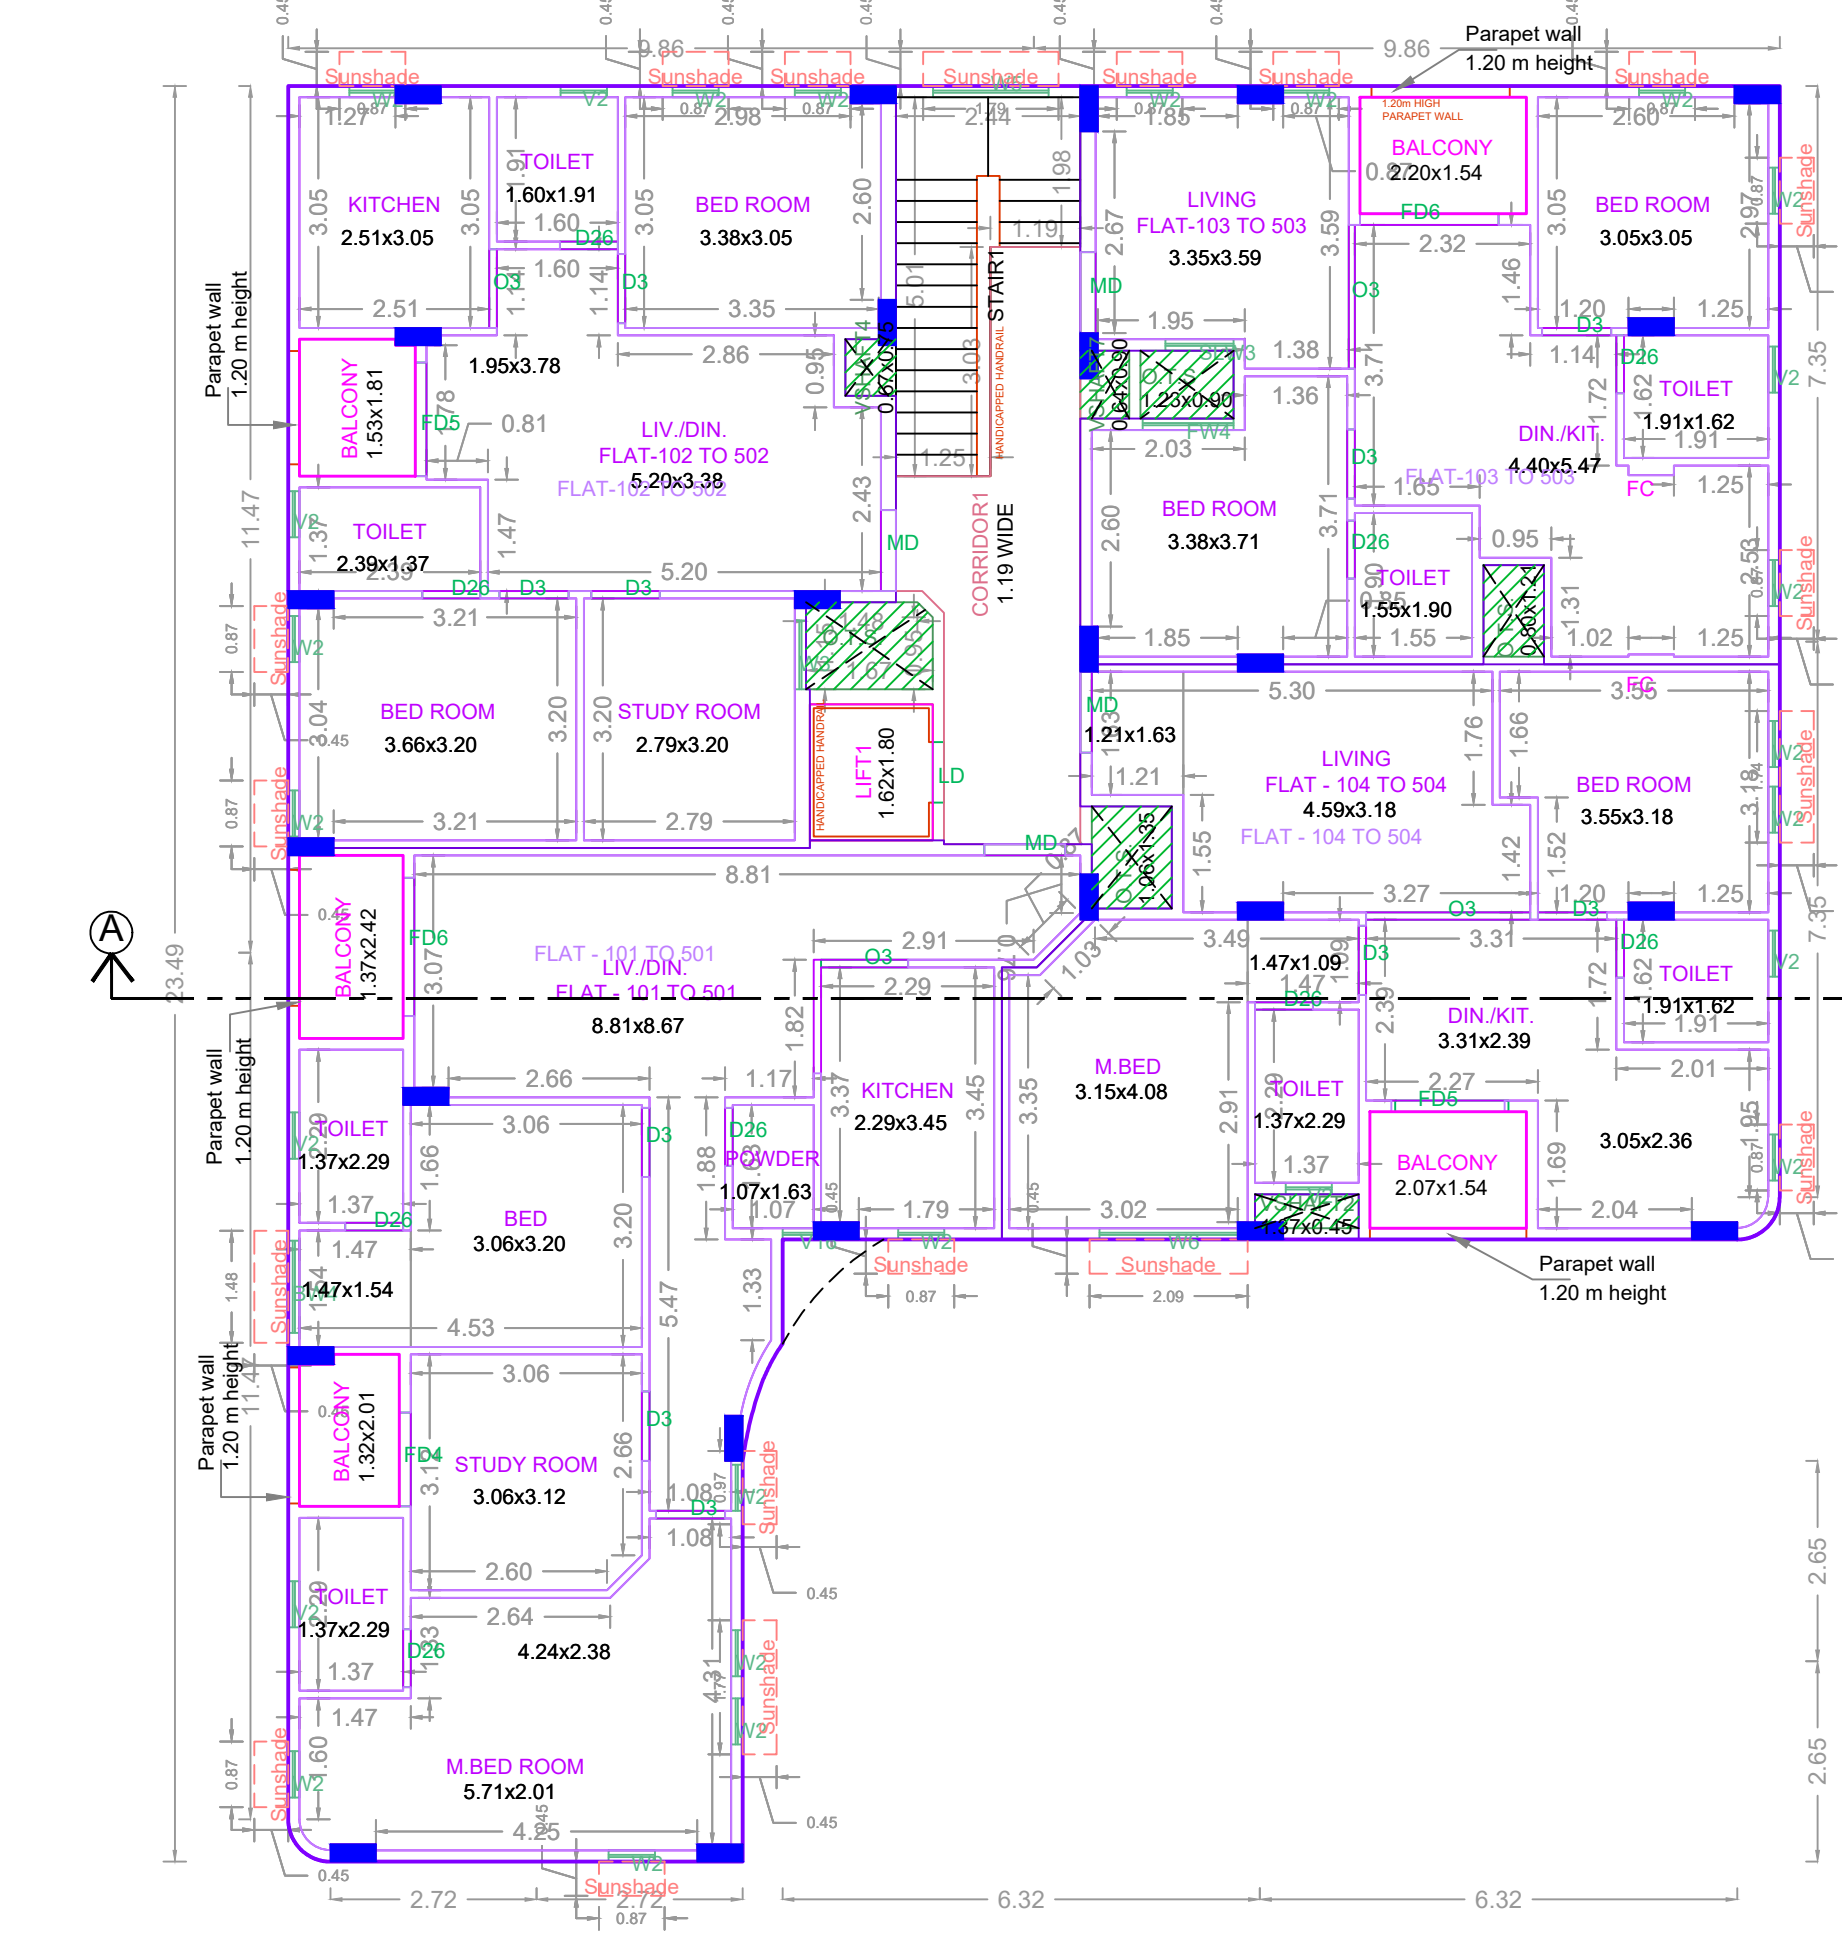

TYPICAL - 1, 2, 3, 4 & 5 FLOOR PLAN

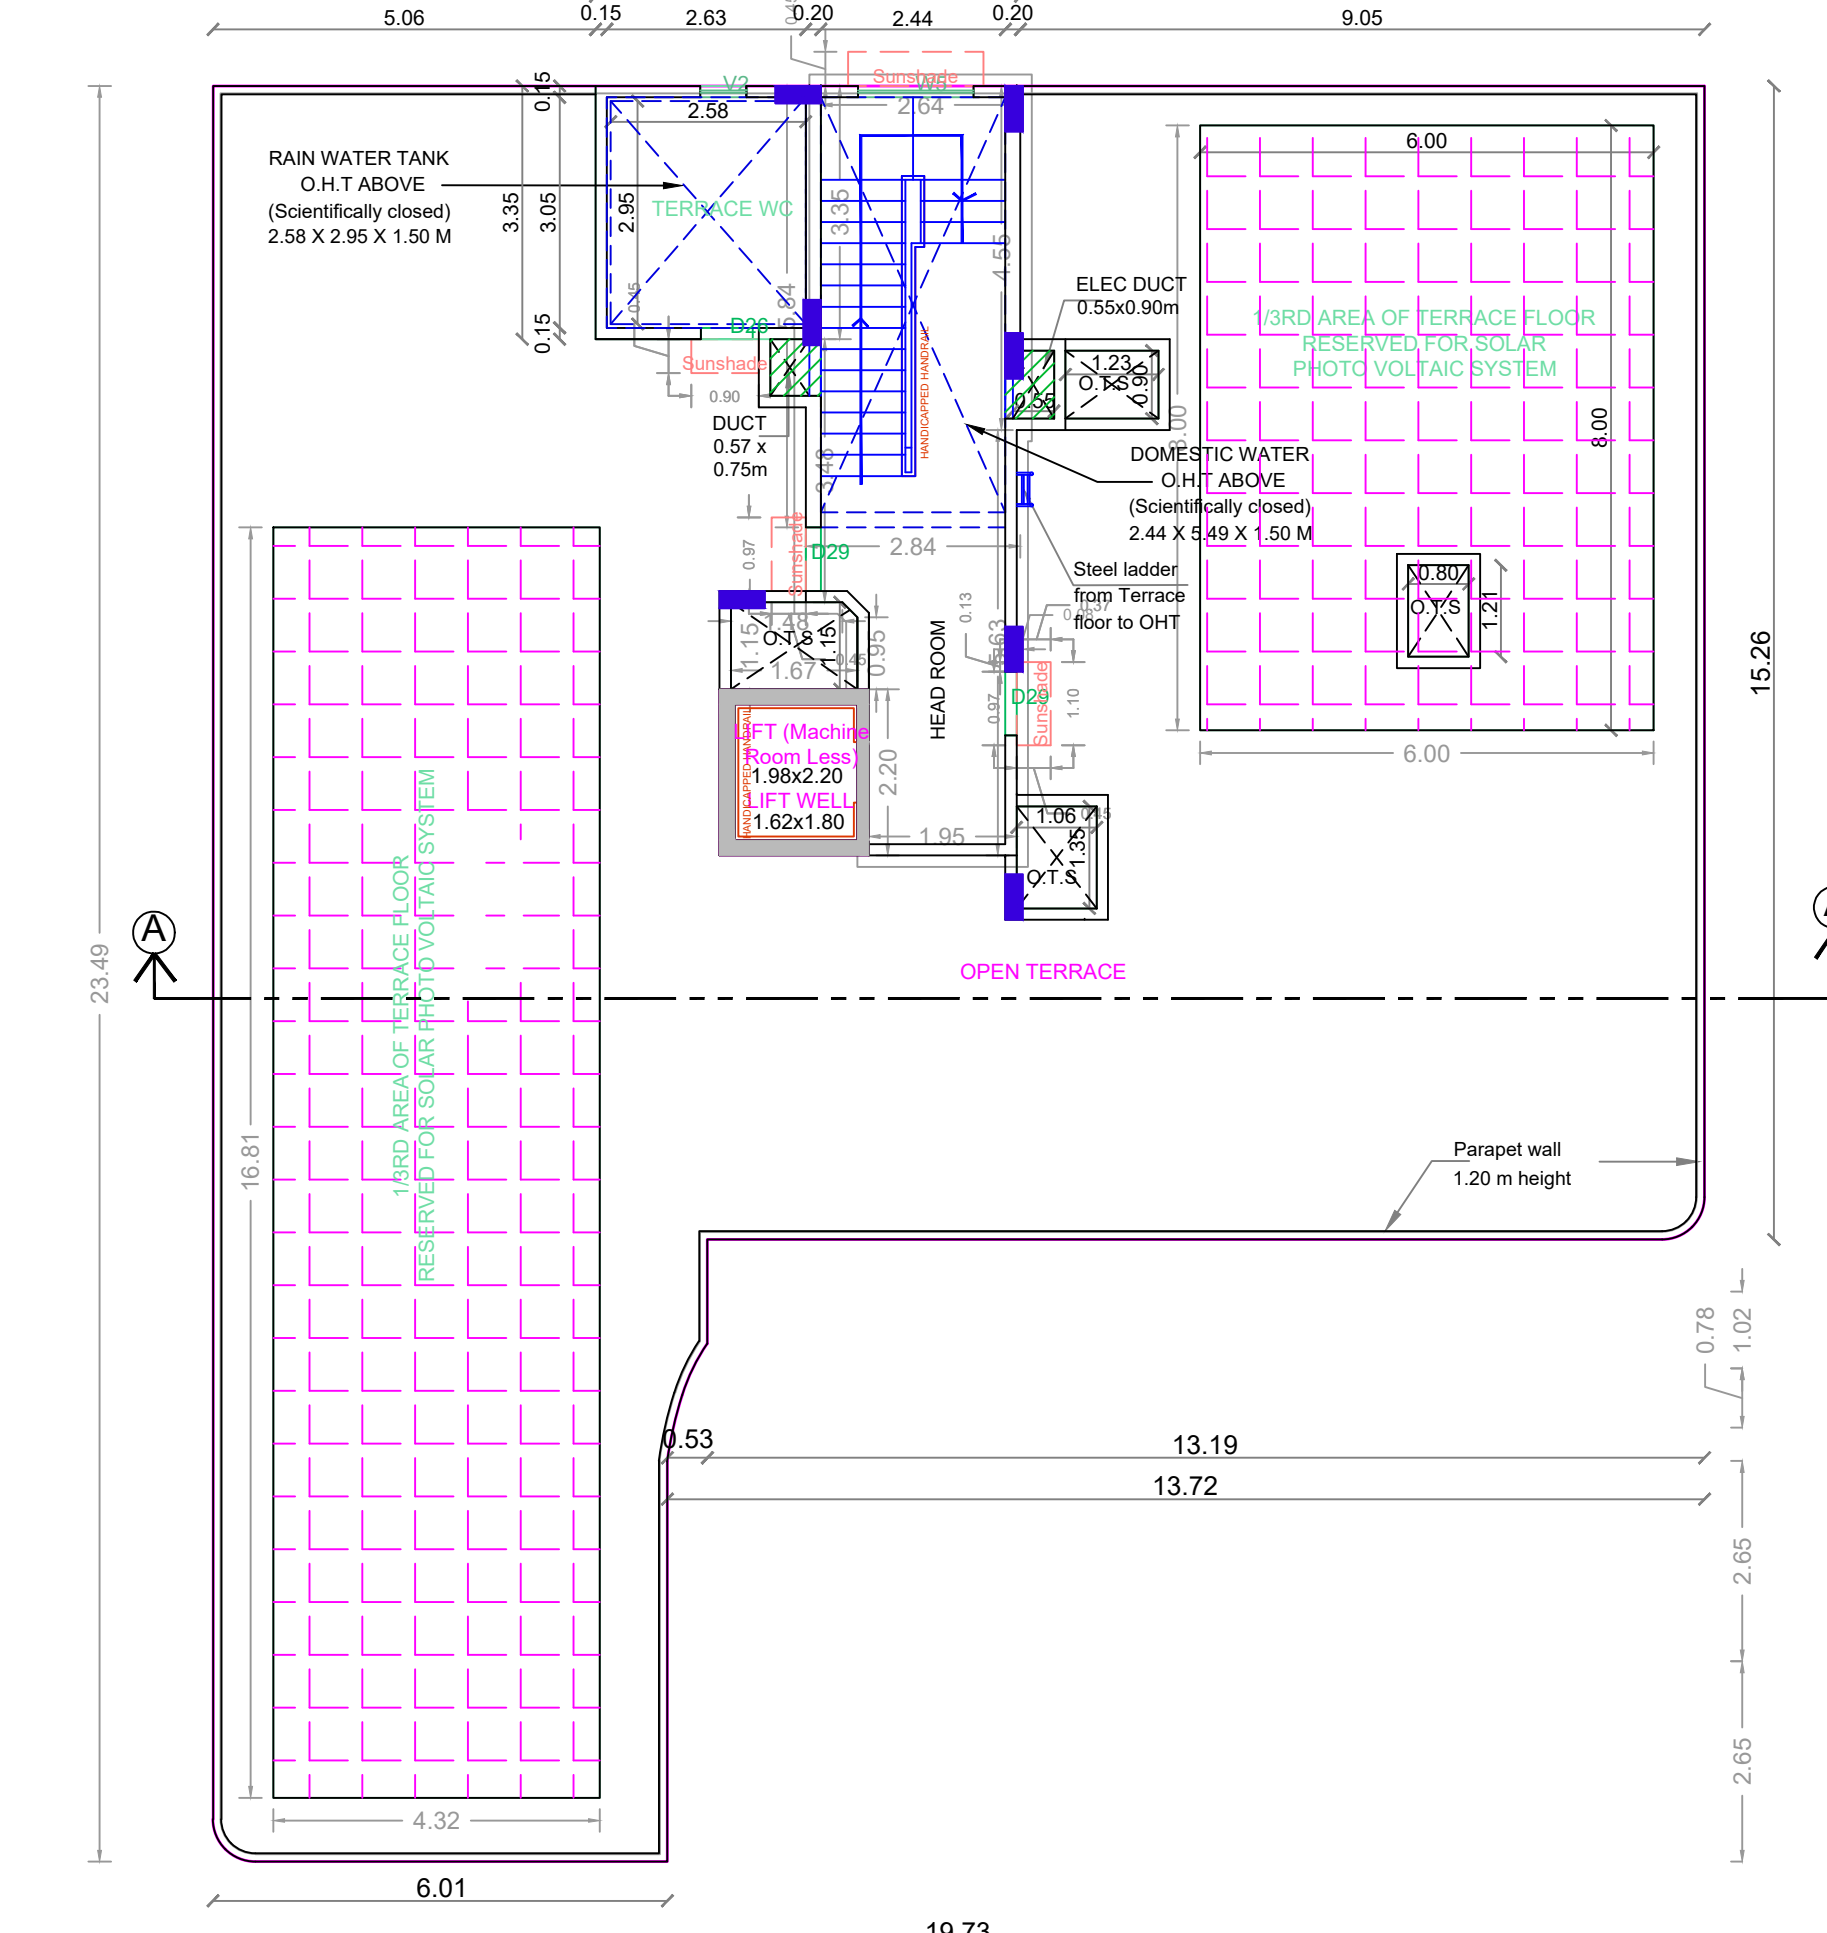

TERRACE FLOOR PLAN

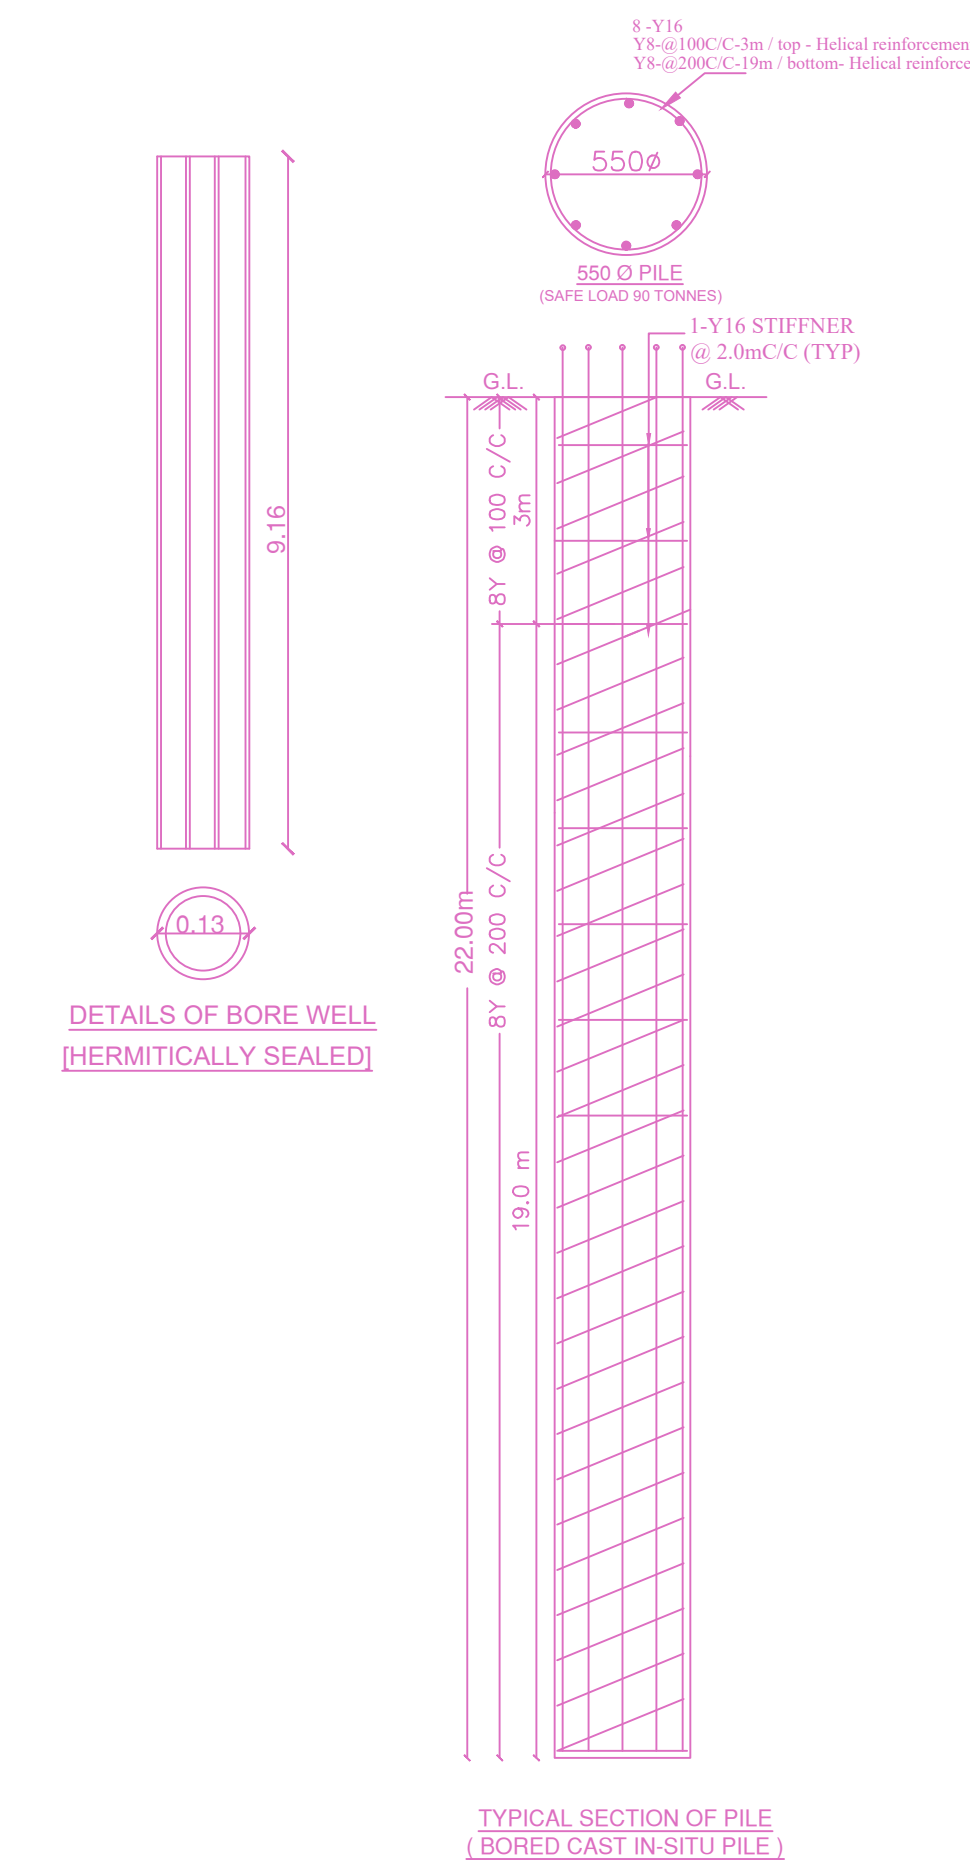

APPROVAL CONDITION

1. The proposed building shall be constructed in accordance with the approved plans and specifications.

2. The building shall be constructed within the stipulated time frame.

3. The building shall be constructed in accordance with the approved structural and architectural drawings.

4. The building shall be constructed in accordance with the approved fire safety and other regulations.

5. The building shall be constructed in accordance with the approved environmental and other regulations.

6. The building shall be constructed in accordance with the approved utility and other regulations.

7. The building shall be constructed in accordance with the approved other regulations.

CHENNAI METROPOLITAN DEVELOPMENT AUTHORITY

APPROVED

SUBJECT TO THE CONDITIONS MENTIONED IN THIS OFFICE

SCALE 1:100

For (Deputy Planner / Chief Planner / Member-Secretary)

High Rise Building / Non High Rise Building

KEY NO. 8588

QR CODE

This is a system generated drawing as per the soft copy submitted by the Architect/ License Engineer