

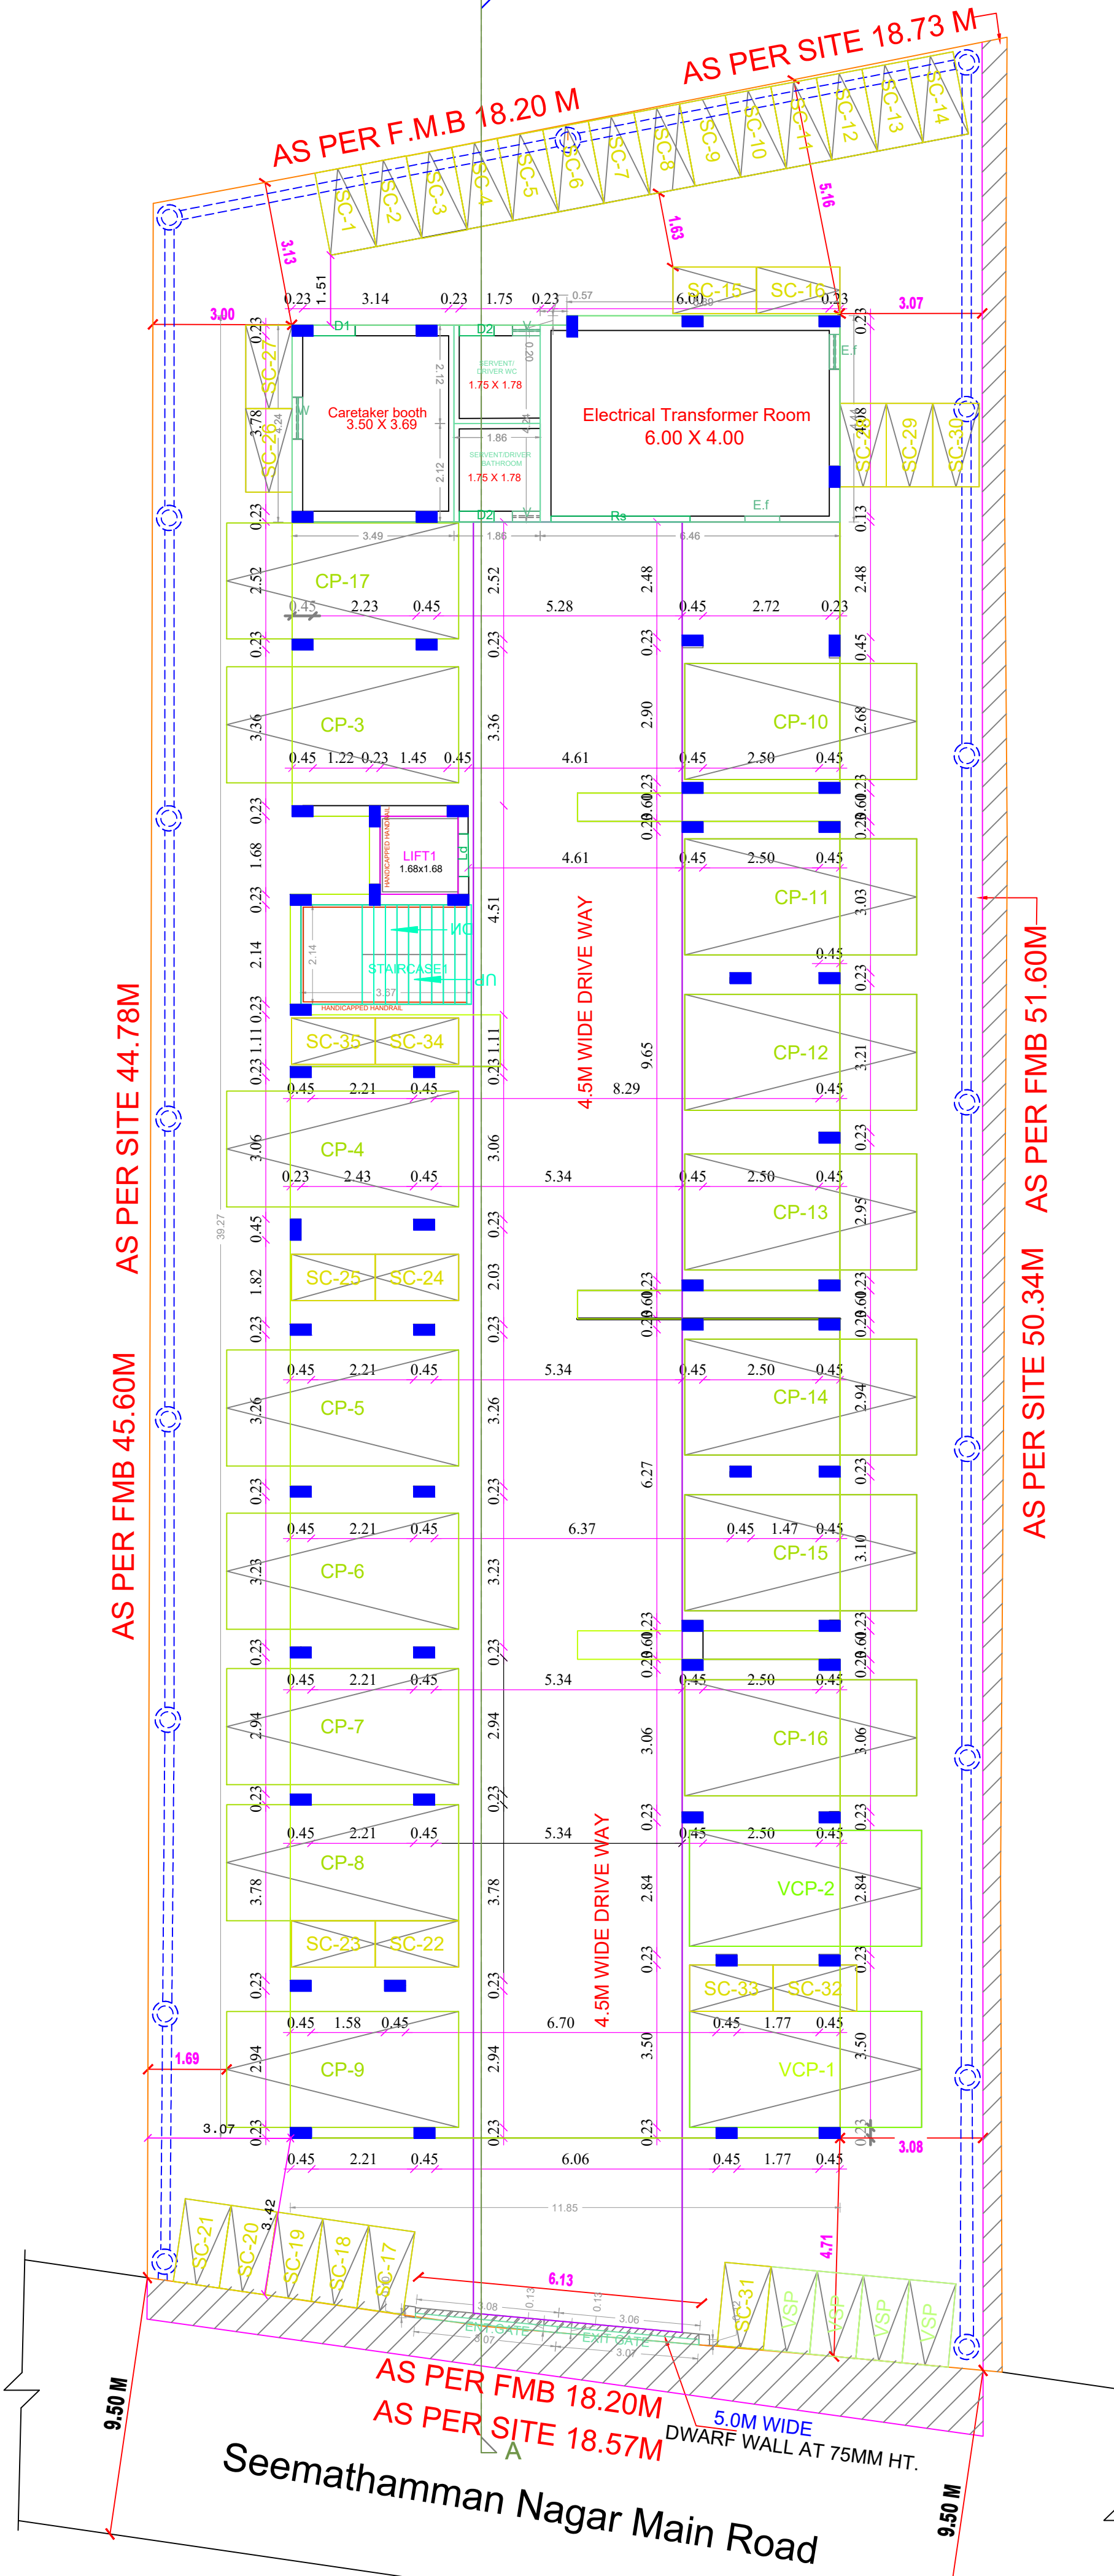



SITE PLAN

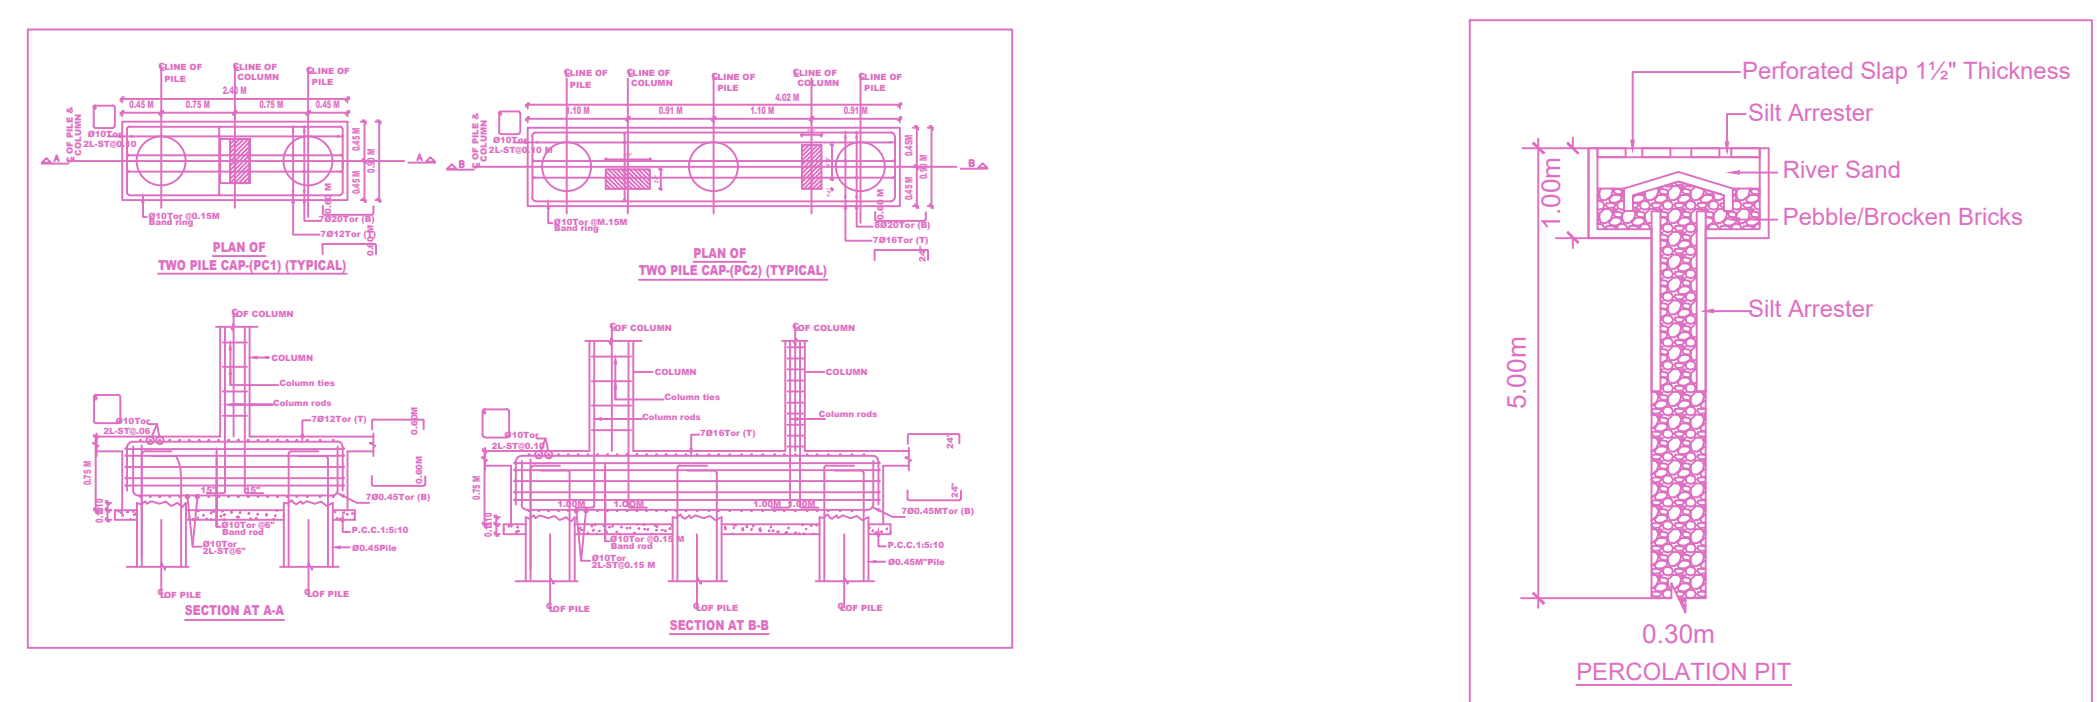


SITE / STILT FLOOR PLAN

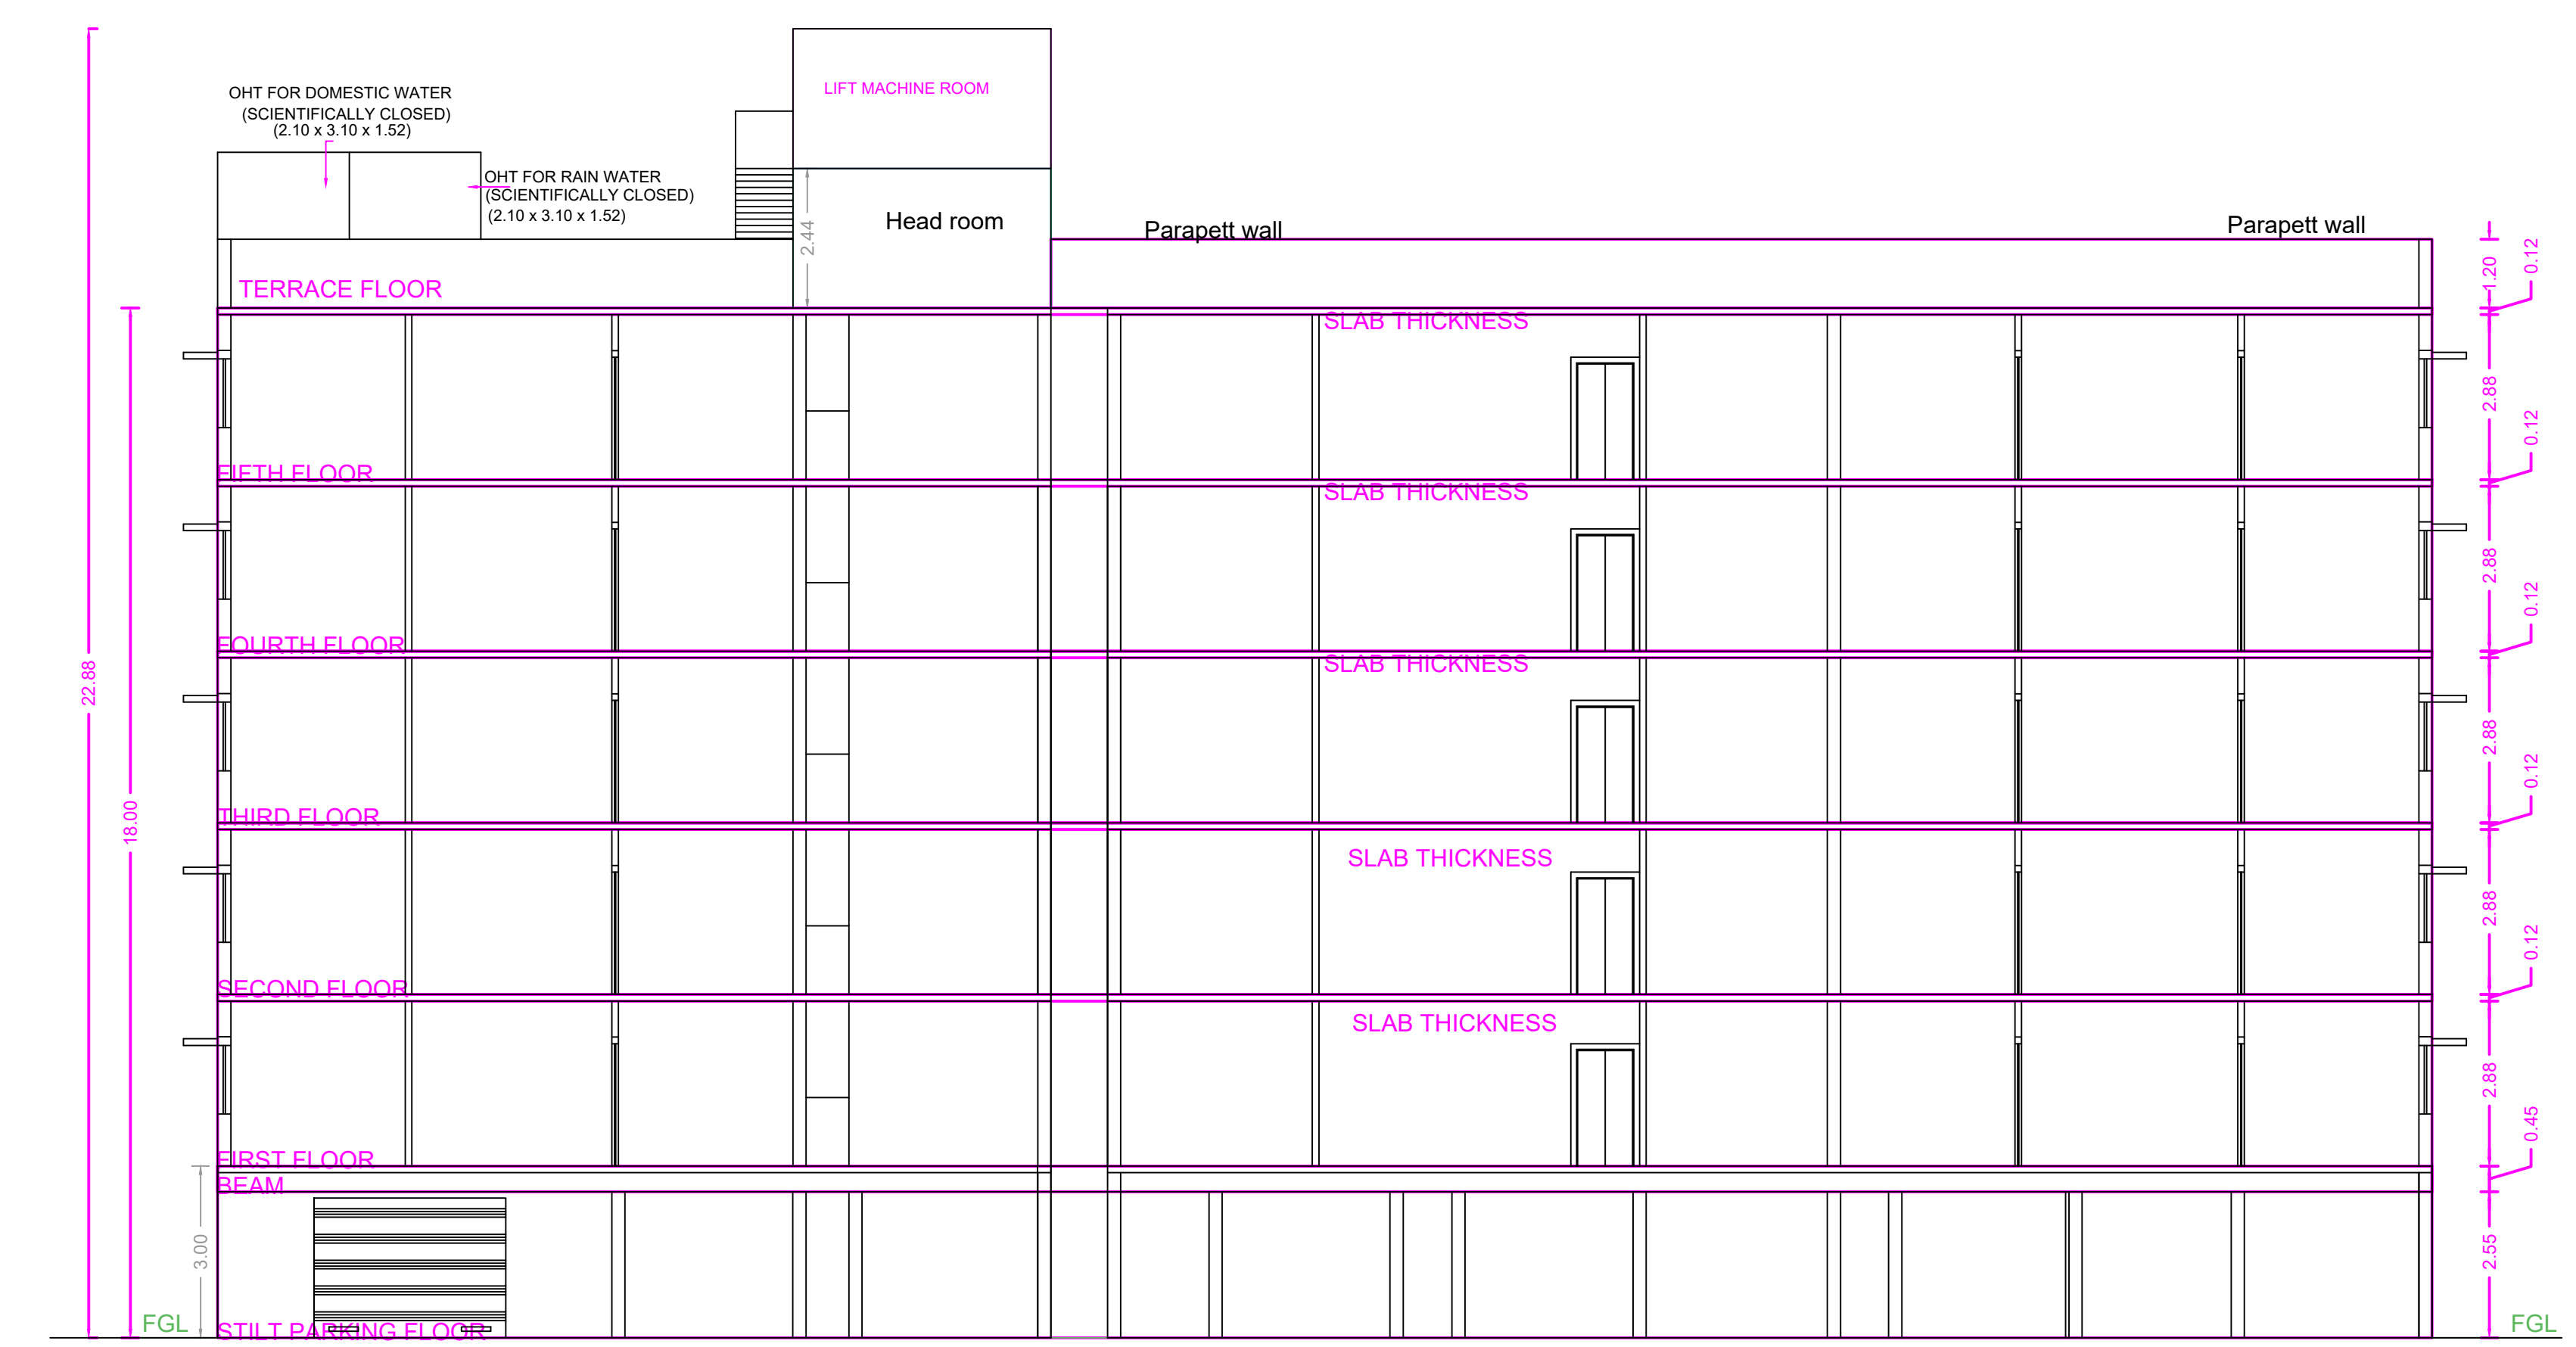


SECTION A-A

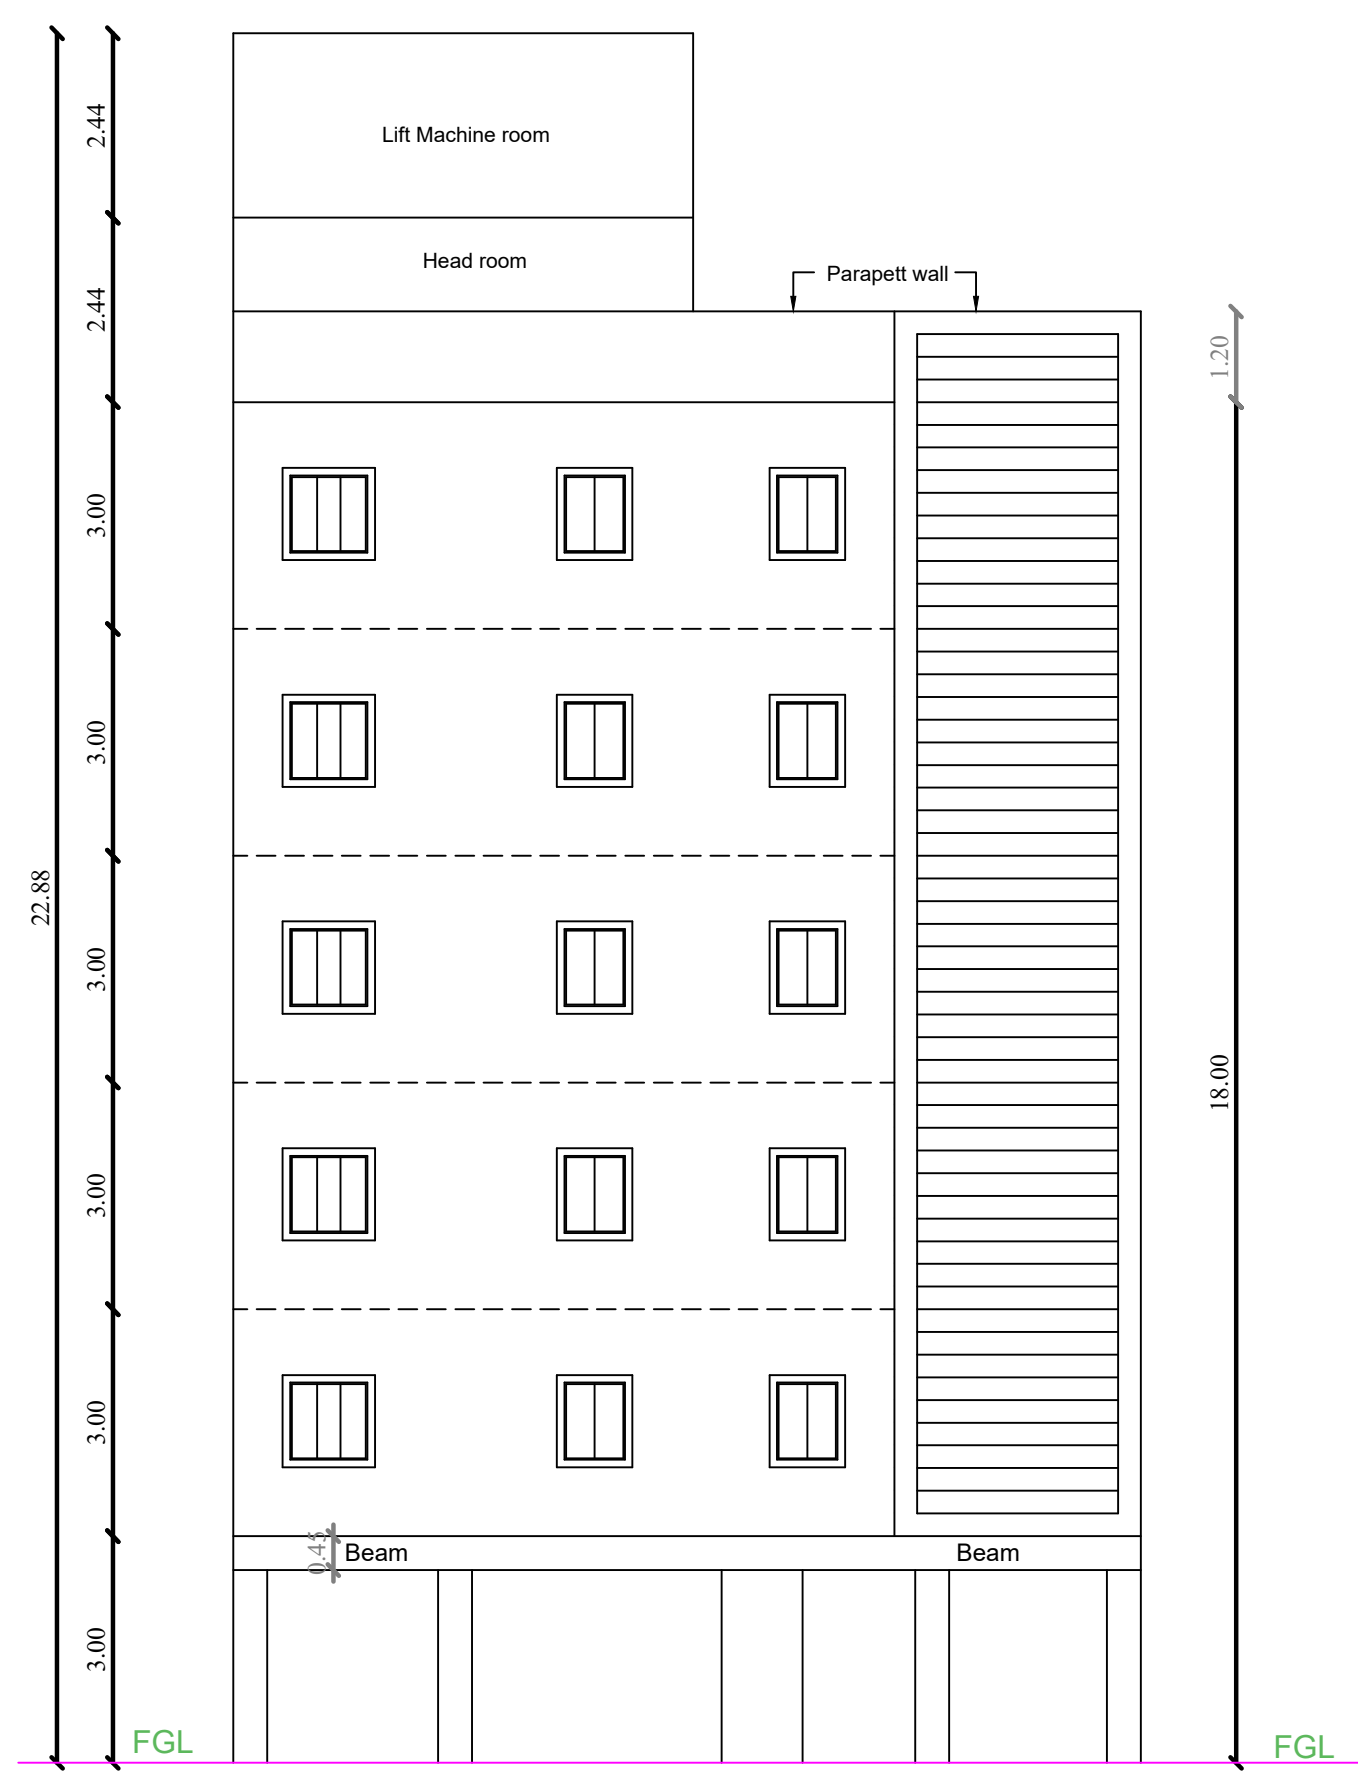









ELEVATION

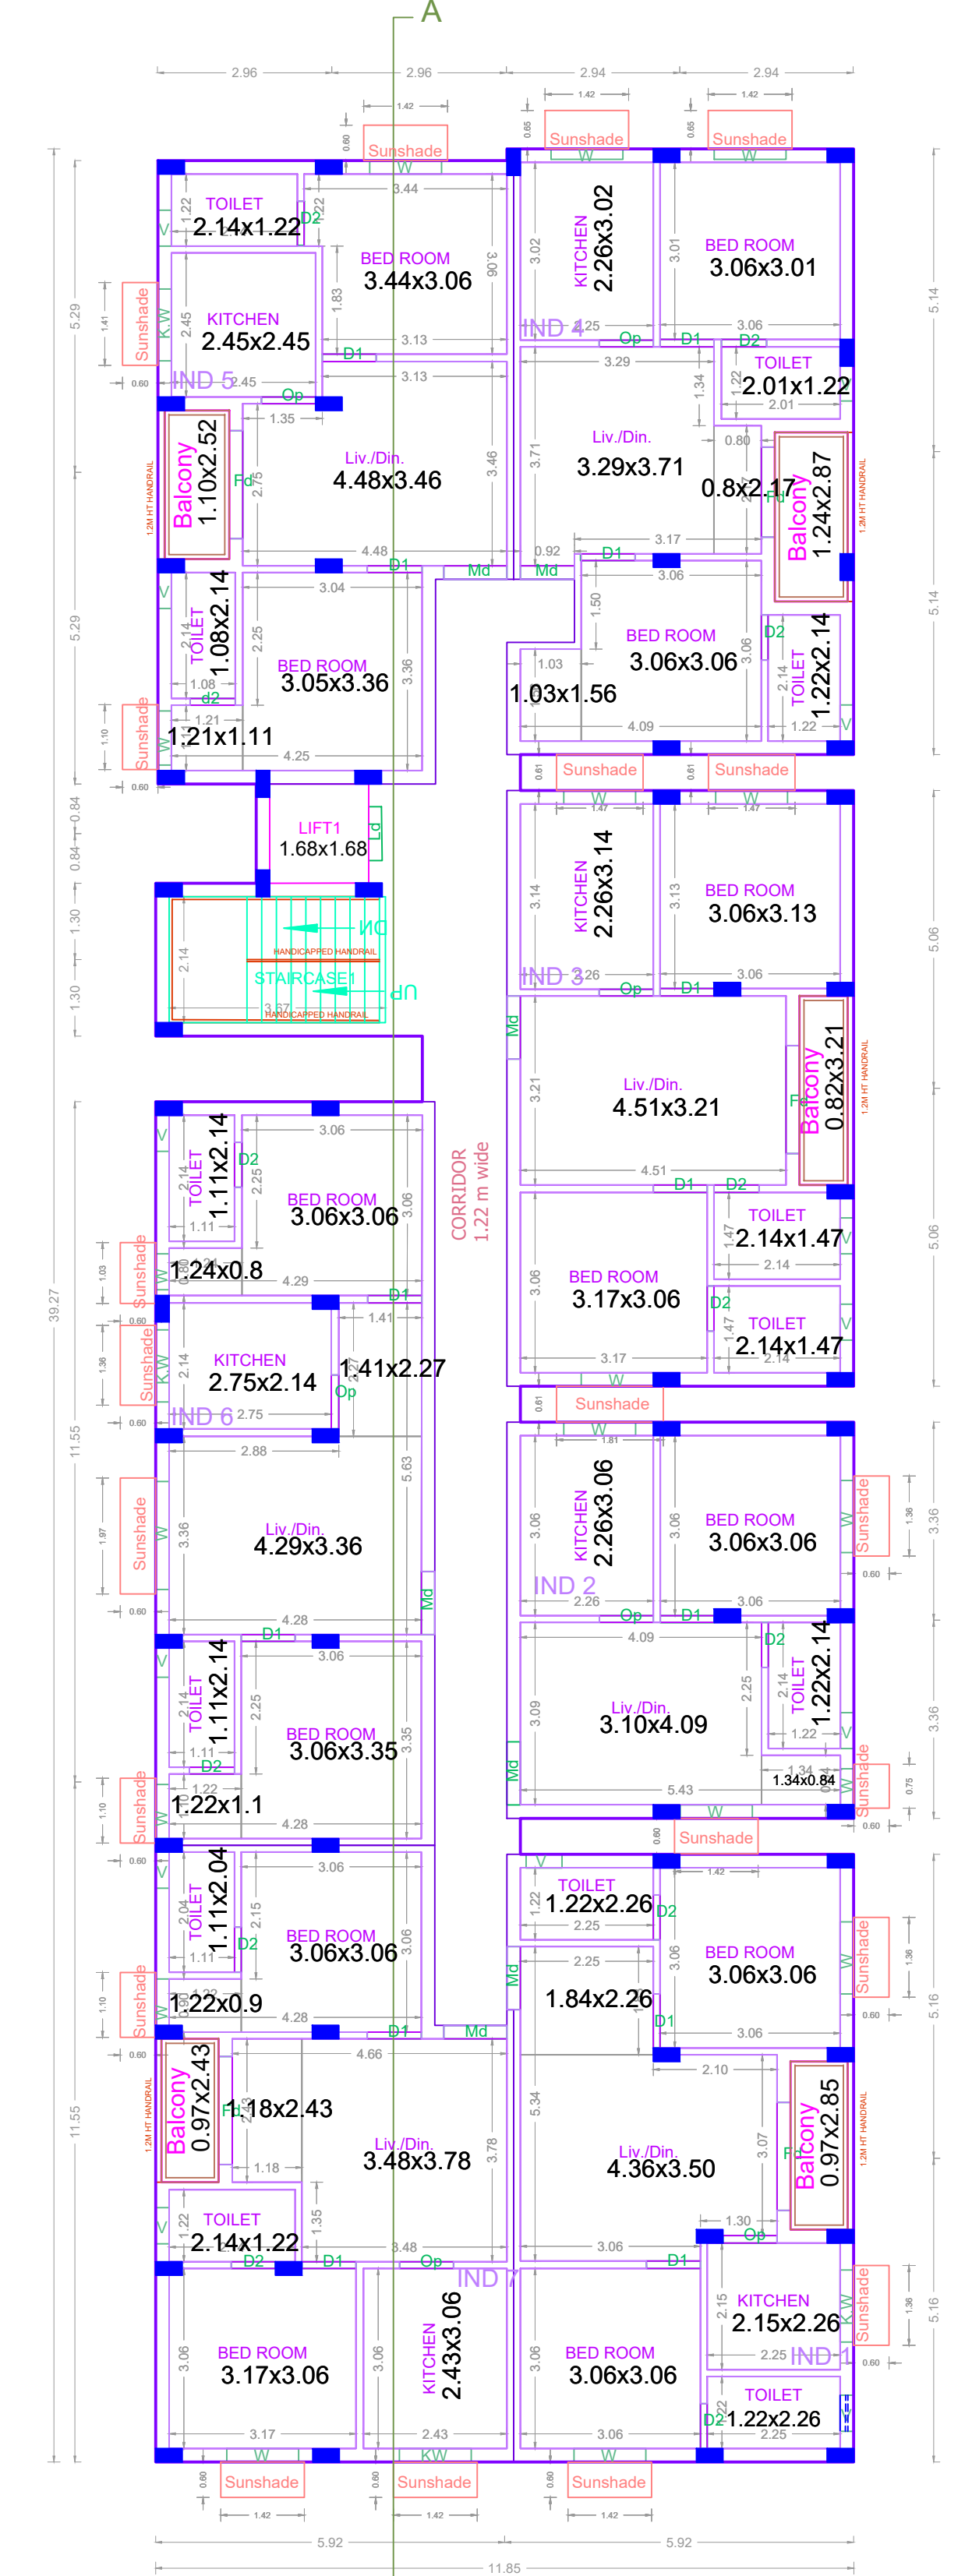

TYPICAL - 1st, 2nd, 3rd, 4th & 5th FLOOR PLAN

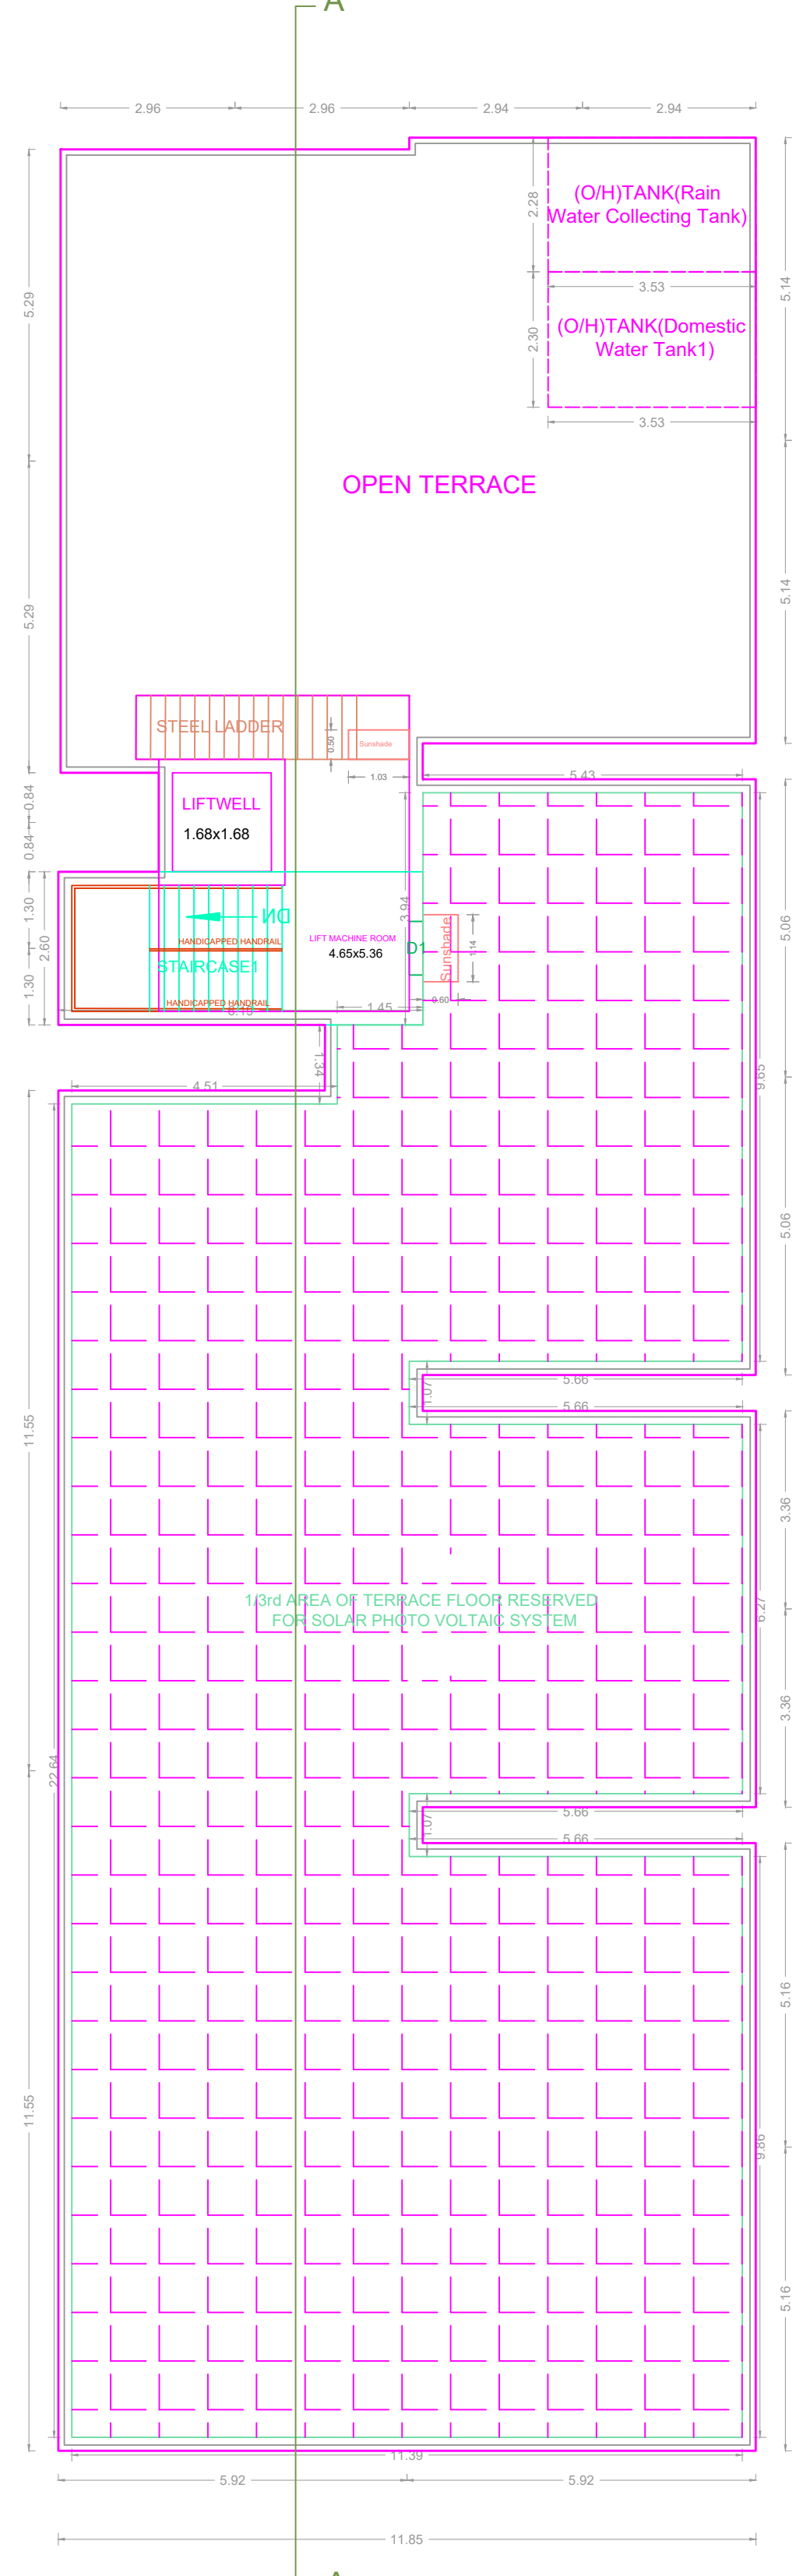

TERRACE FLOOR PLAN

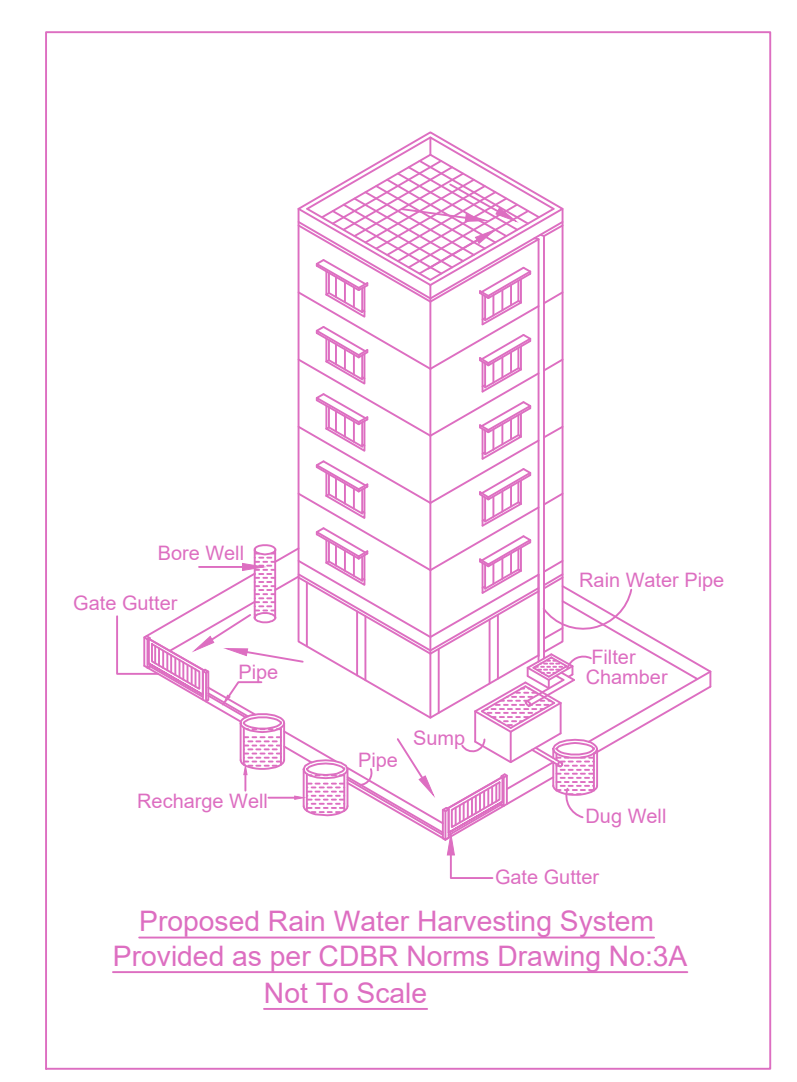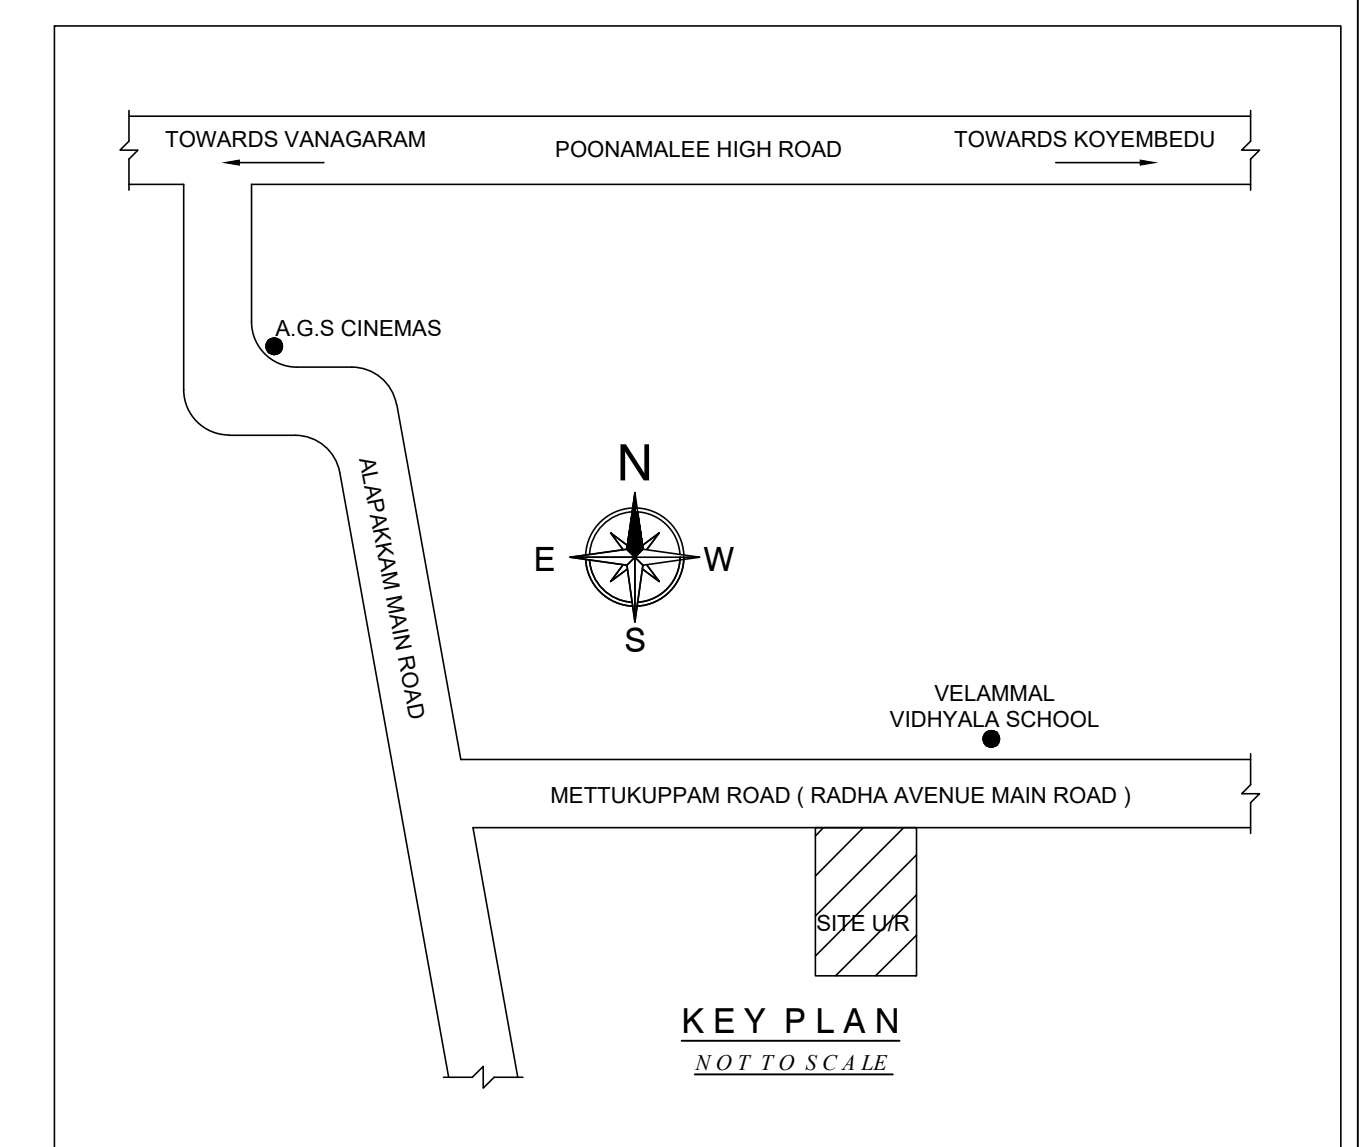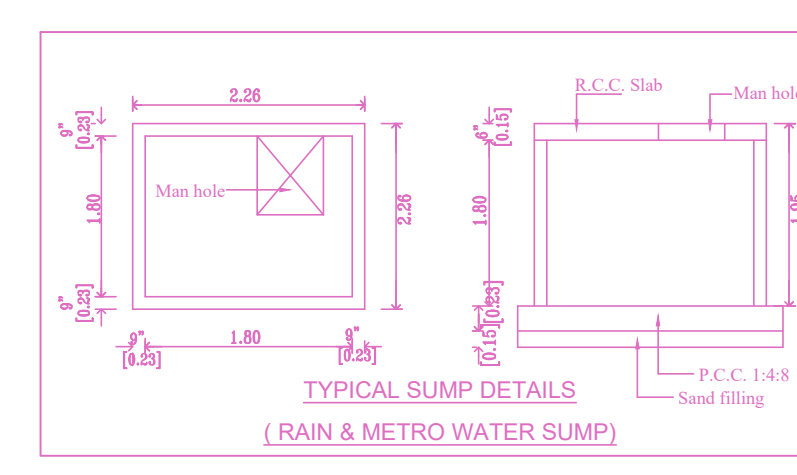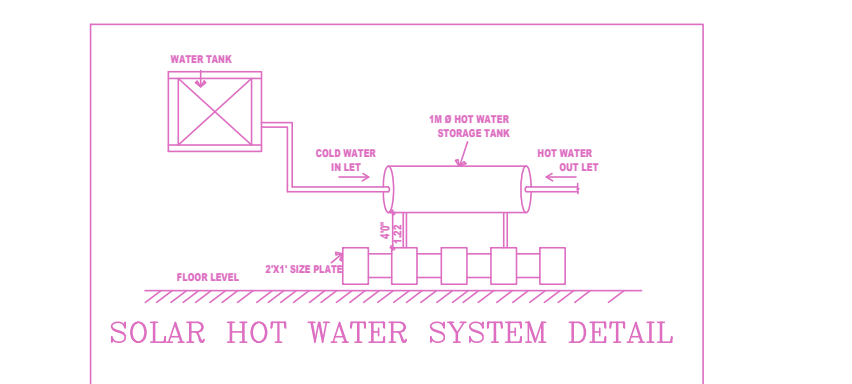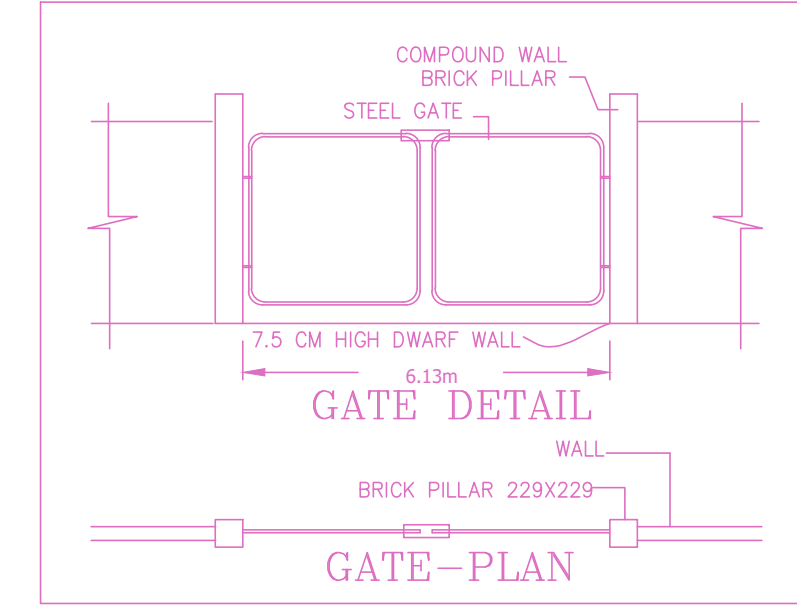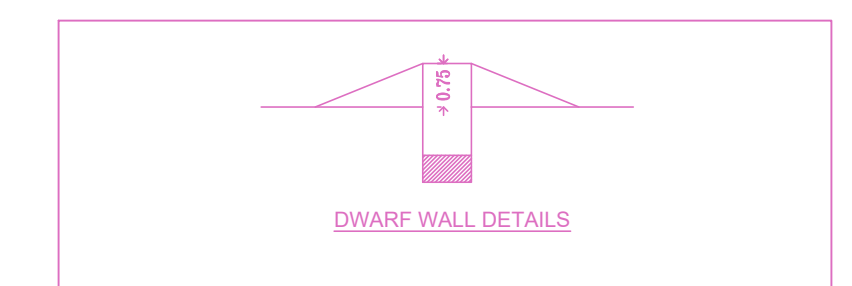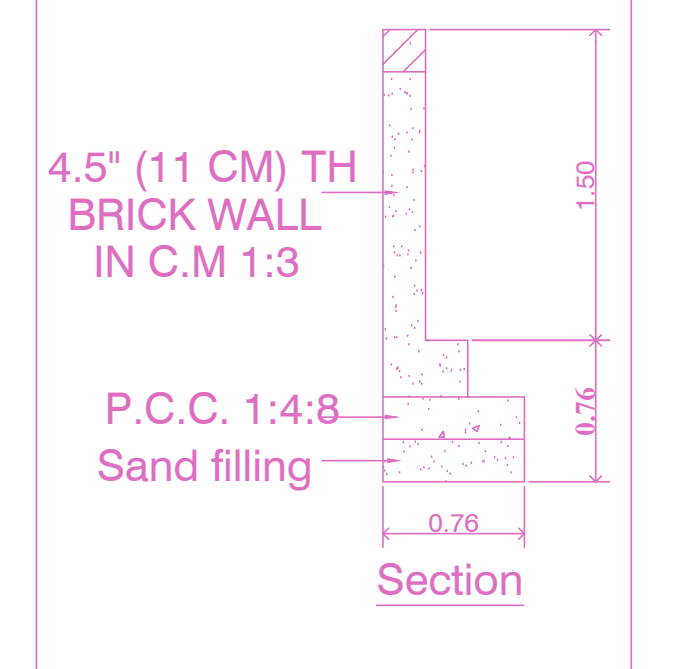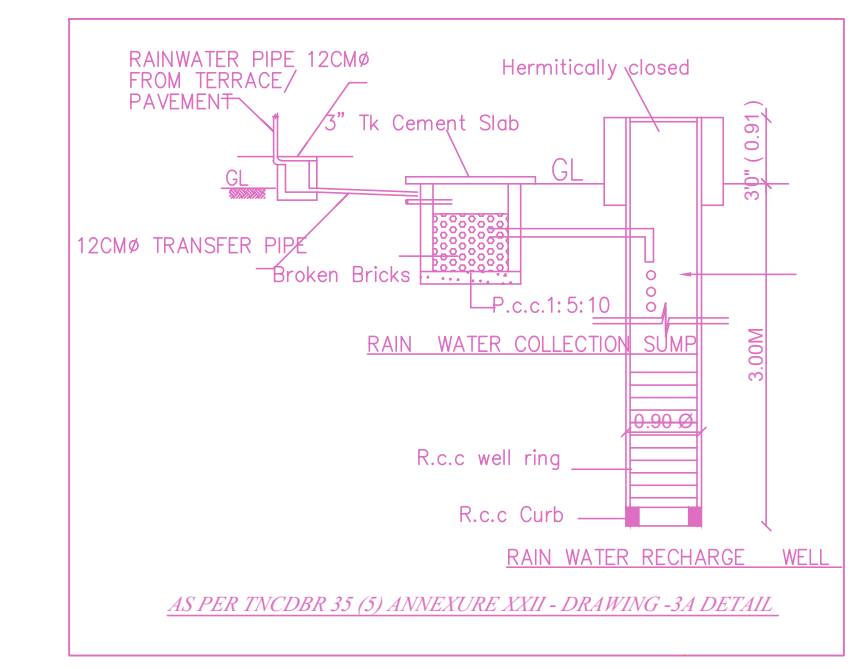

**FLOOR WISE FSI STATEMENT: AA (BBB)**

FLOORS	FSI AREA				DU	TOTAL FSI AREA
	COMM.	RESI.	IND.	INST.		
STILT PARKING FLOOR	0.00	28.58	0.00	0.00	0	28.58
FIRST FLOOR	0.00	445.40	0.00	0.00	7	445.40
SECOND FLOOR	0.00	445.40	0.00	0.00	7	445.40
THIRD FLOOR	0.00	445.40	0.00	0.00	7	445.40
FOURTH FLOOR	0.00	445.40	0.00	0.00	7	445.40
FIFTH FLOOR	0.00	445.40	0.00	0.00	7	445.40
Terrace	0.00	0.00	0.00	0.00	0	0.00
Total	0.00	2255.58	0.00	0.00	35	2255.58

**BUILDING WISE FSI STATEMENT**

BUILDING	NO OF SAME BUILDING	FSI AREA				DU	TOTAL FSI AREA
		COMM.	RESI.	IND.	INST.		
AA-1 (BBB)	1	0.00	2255.58	0.00	0.00	35	2255.58
Total	1	0.00	2255.58	0.00	0.00	35	2255.58

APPROVAL CONDITION

SCALE: 1:100

CHENNAI METROPOLITAN DEVELOPMENT AUTHORITY

APPROVED

SUBJECT TO THE CONDITIONS MENTIONED IN THIS OFFICE