


SITE PLAN

Plan showing the proposed construction of Ground Floor Building Commercial (warehouse) (Height-11.60m) at Poonamallee High Road, Korattur, Tiruvallur comprised in S.Nos.5/1B2A, 5/1B2B & 5/1B2C of Korattur A village within the limits of Poonamallee Panchayat Union

A) AREA STATEMENT	SQ.M.
AREA AS PER PATTA	4040.00
AREA AS PER DOCUMENT	4046.86
AREA CONSIDERED FOR FSI	4040.00
STREET ALIGNMENT/ ROAD WIDENING/LINK ROAD	239.80
OSR AREA	0.00
TOTAL FSI AREA	2265.78
FSI FACTOR	0.596
COVERAGE AREA (PERCENTAGE %)	NA

A) PARKING STATEMENT		
VEHICLE	REQUIRED	PROVIDED
LORRY	6	7
CAR	0	0
TWO WHEELER	0	0
CYCLE	0	0

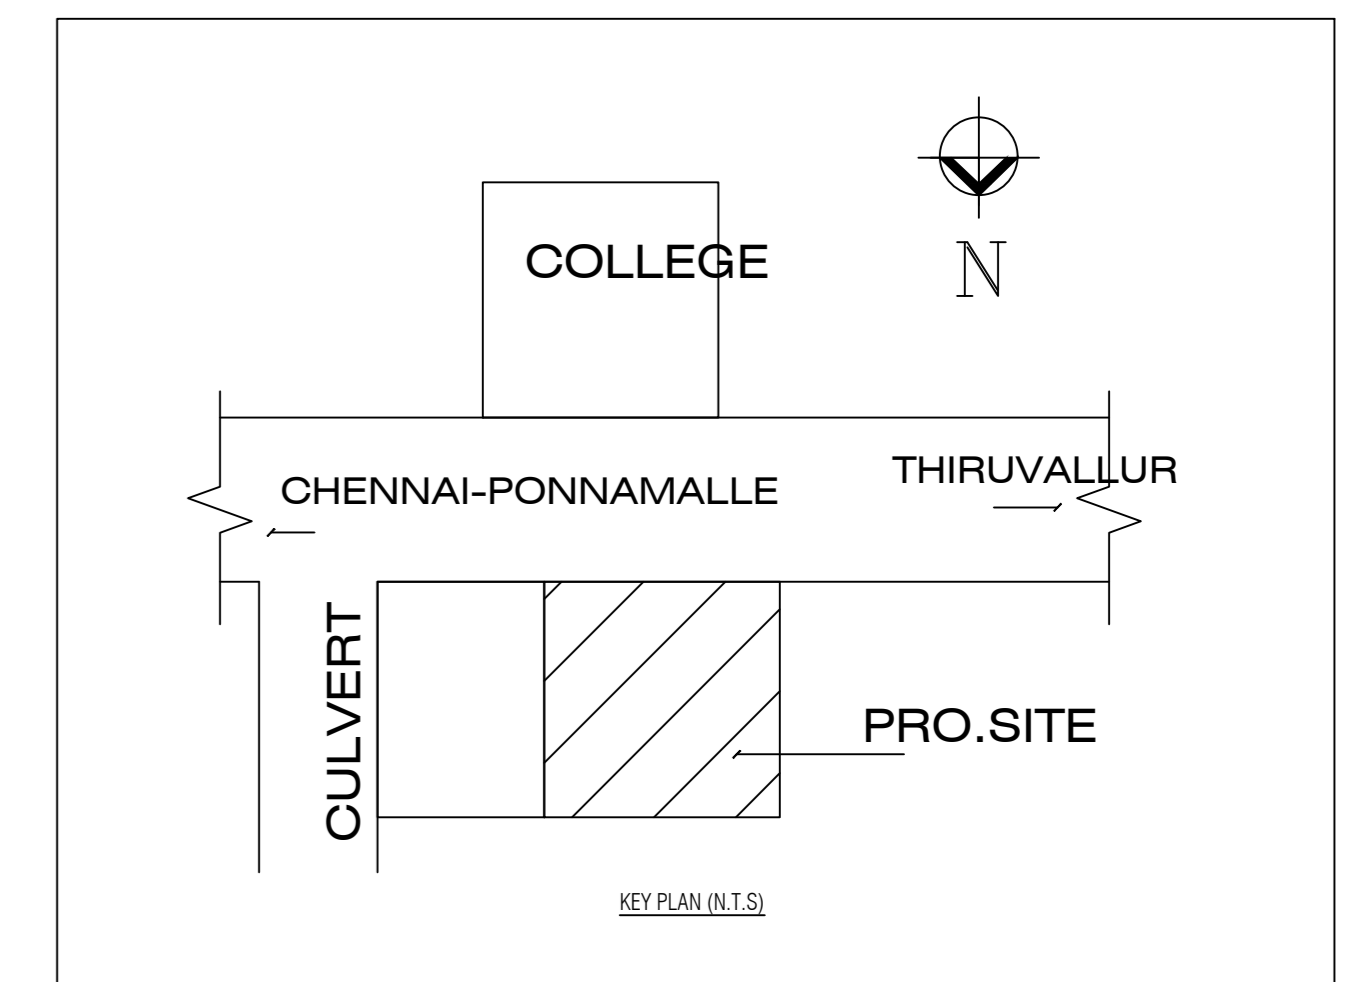

FLOOR WISE FSI STATEMENT: BLOCK (WAREHOUSE)

FLOORS	FSI AREA				DU	TOTAL FSI AREA
	COMM.	RESI.	IND.	INST.		
GROUND FLOOR	2265.78	0.00	0.00	0.00	0	2265.78
Terrace	0.00	0.00	0.00	0.00	0	0.00
Total	2265.78	0.00	0.00	0.00	0	2265.78

BUILDING WISE FSI STATEMENT

BUILDING	NO OF SAME BUILDING	FSI AREA				DU	TOTAL FSI AREA
		COMM.	RESI.	IND.	INST.		
BLOCK-1 (WA...)		2265.78	0.00	0.00	0.00	0	2265.78
Total		2265.78	0.00	0.00	0.00	0	2265.78

APPROVAL CONDITION

SCALE 1:150



CHENNAI METROPOLITAN DEVELOPMENT AUTHORITY


APPROVED

SUBJECT TO THE CONDITIONS MENTIONED IN THIS OFFICE


For (Deputy Planner / Chief Planner / Member-Secretary)
High Rise Building / Non High Rise Building
This Approval is valid only after building Permit is issued by the concerned Local Body.

KEY NO. 5688










QR CODE

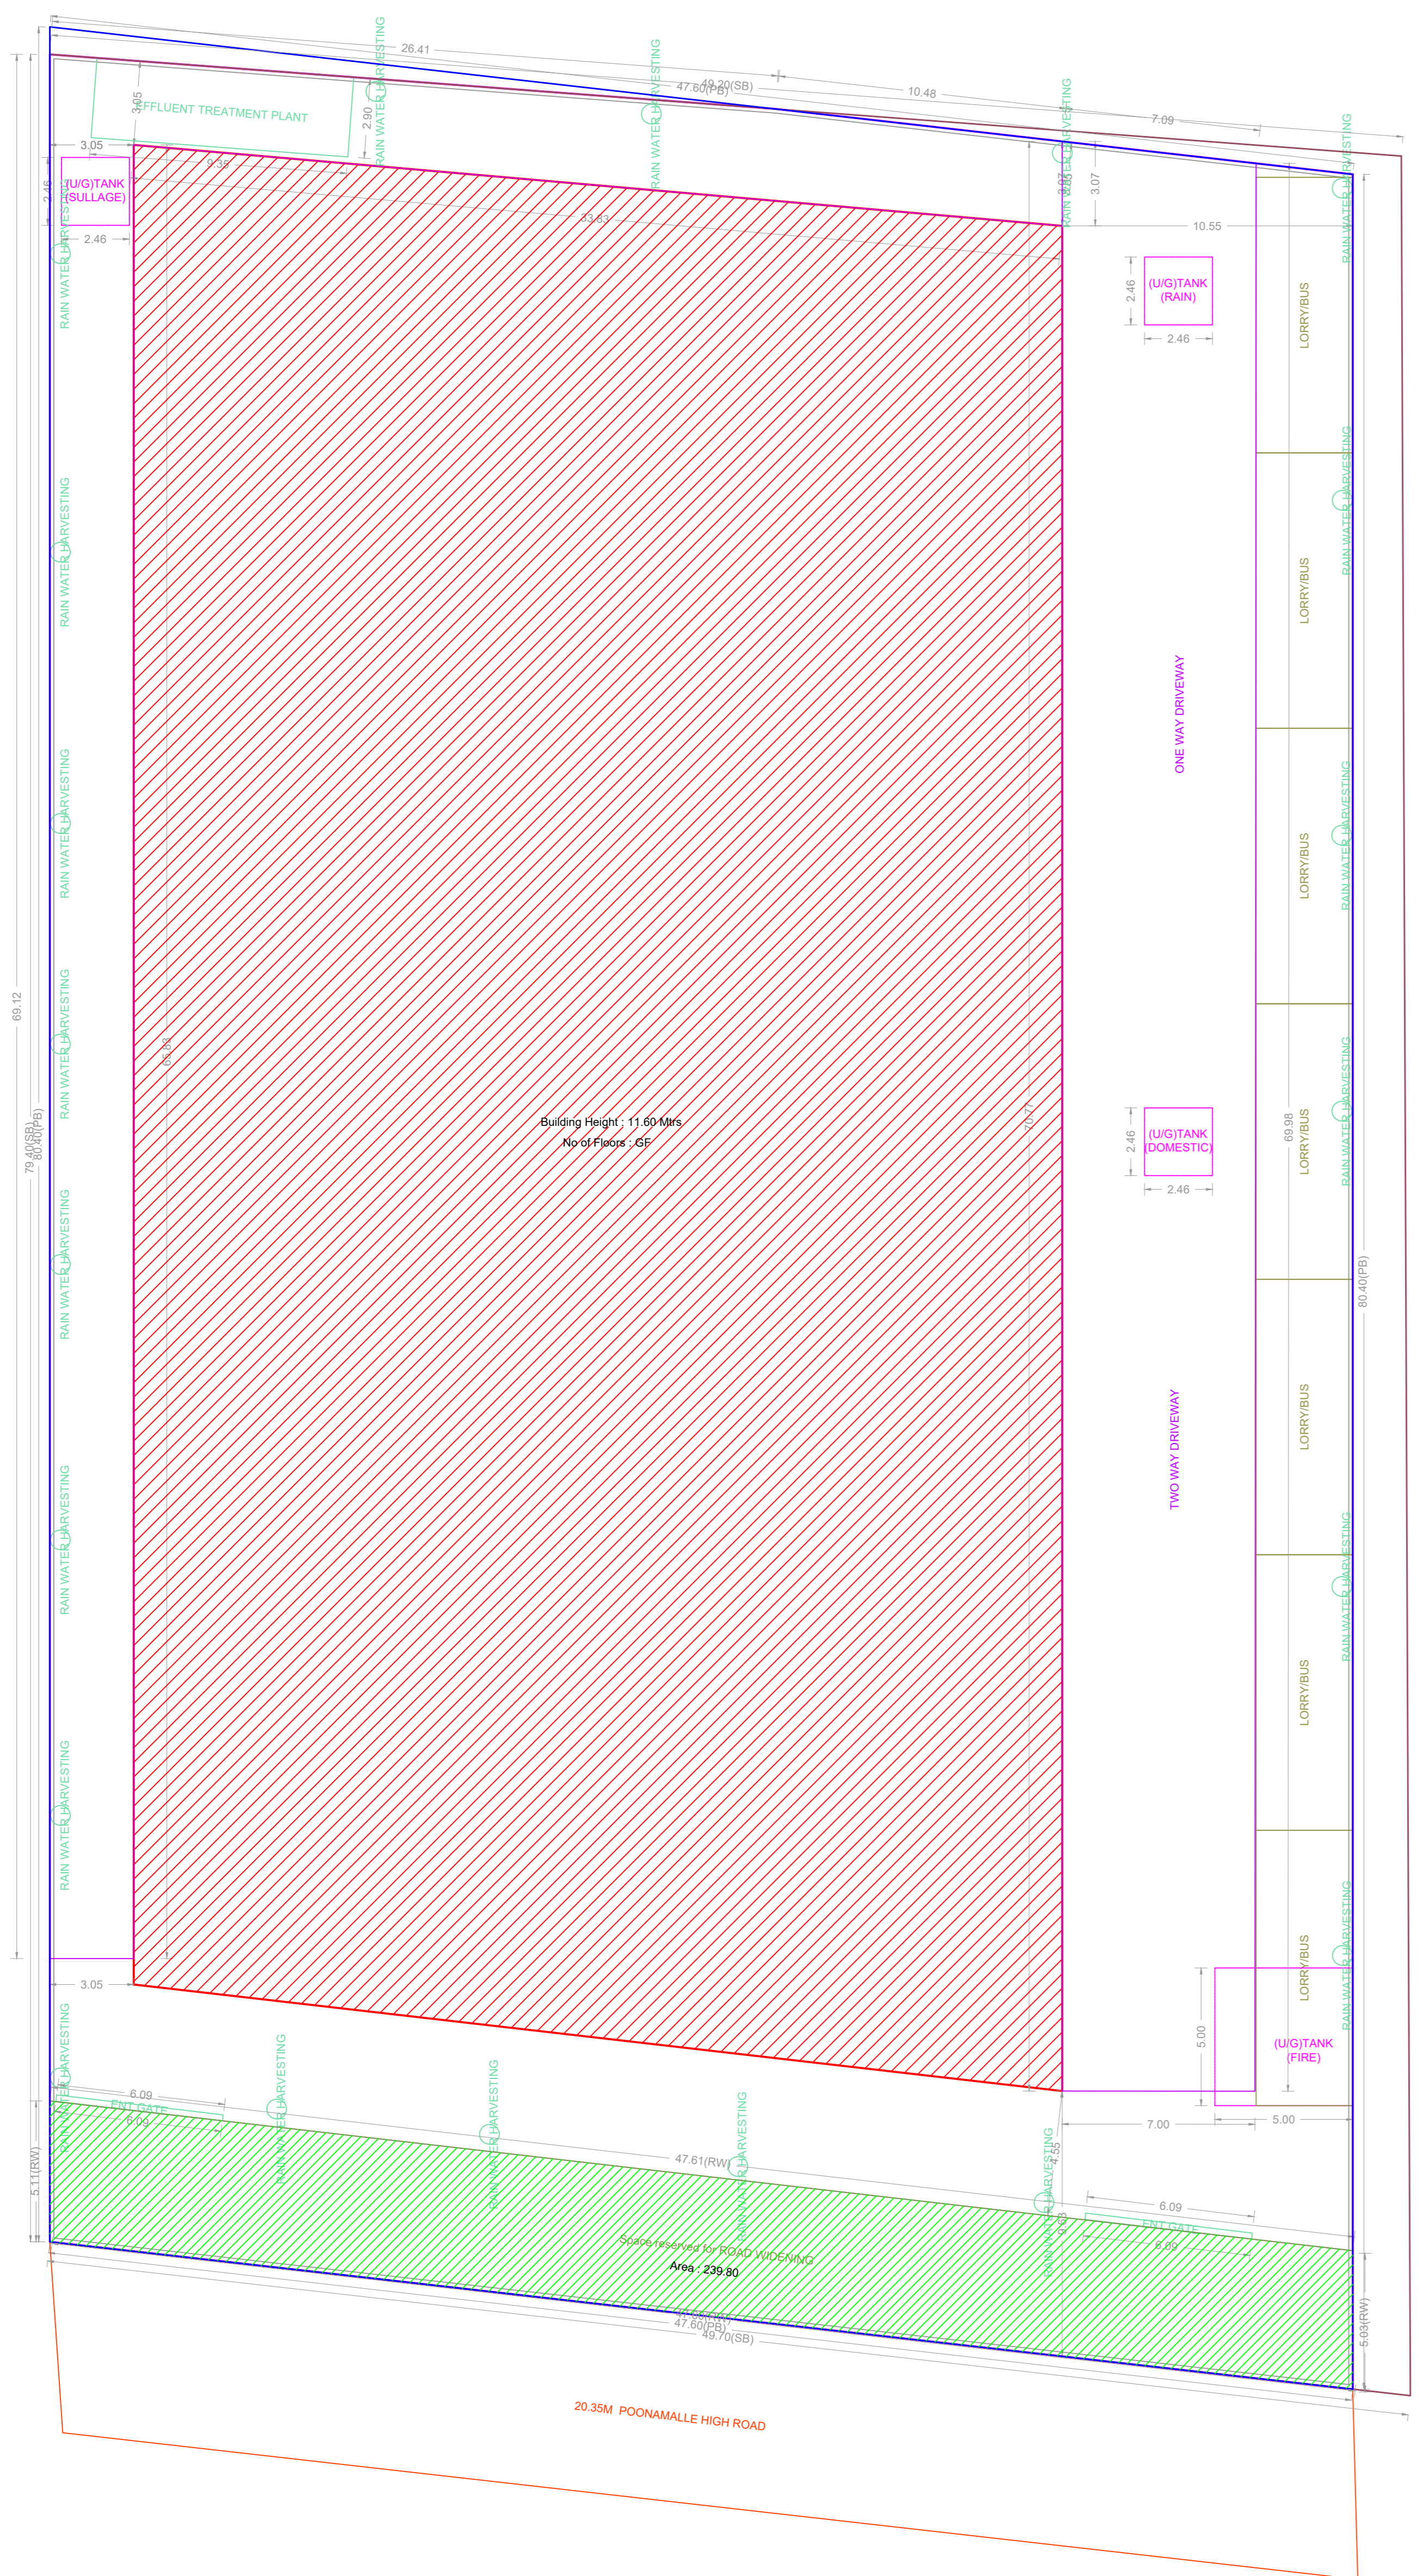

SITE PLAN (Scale - 1:150)

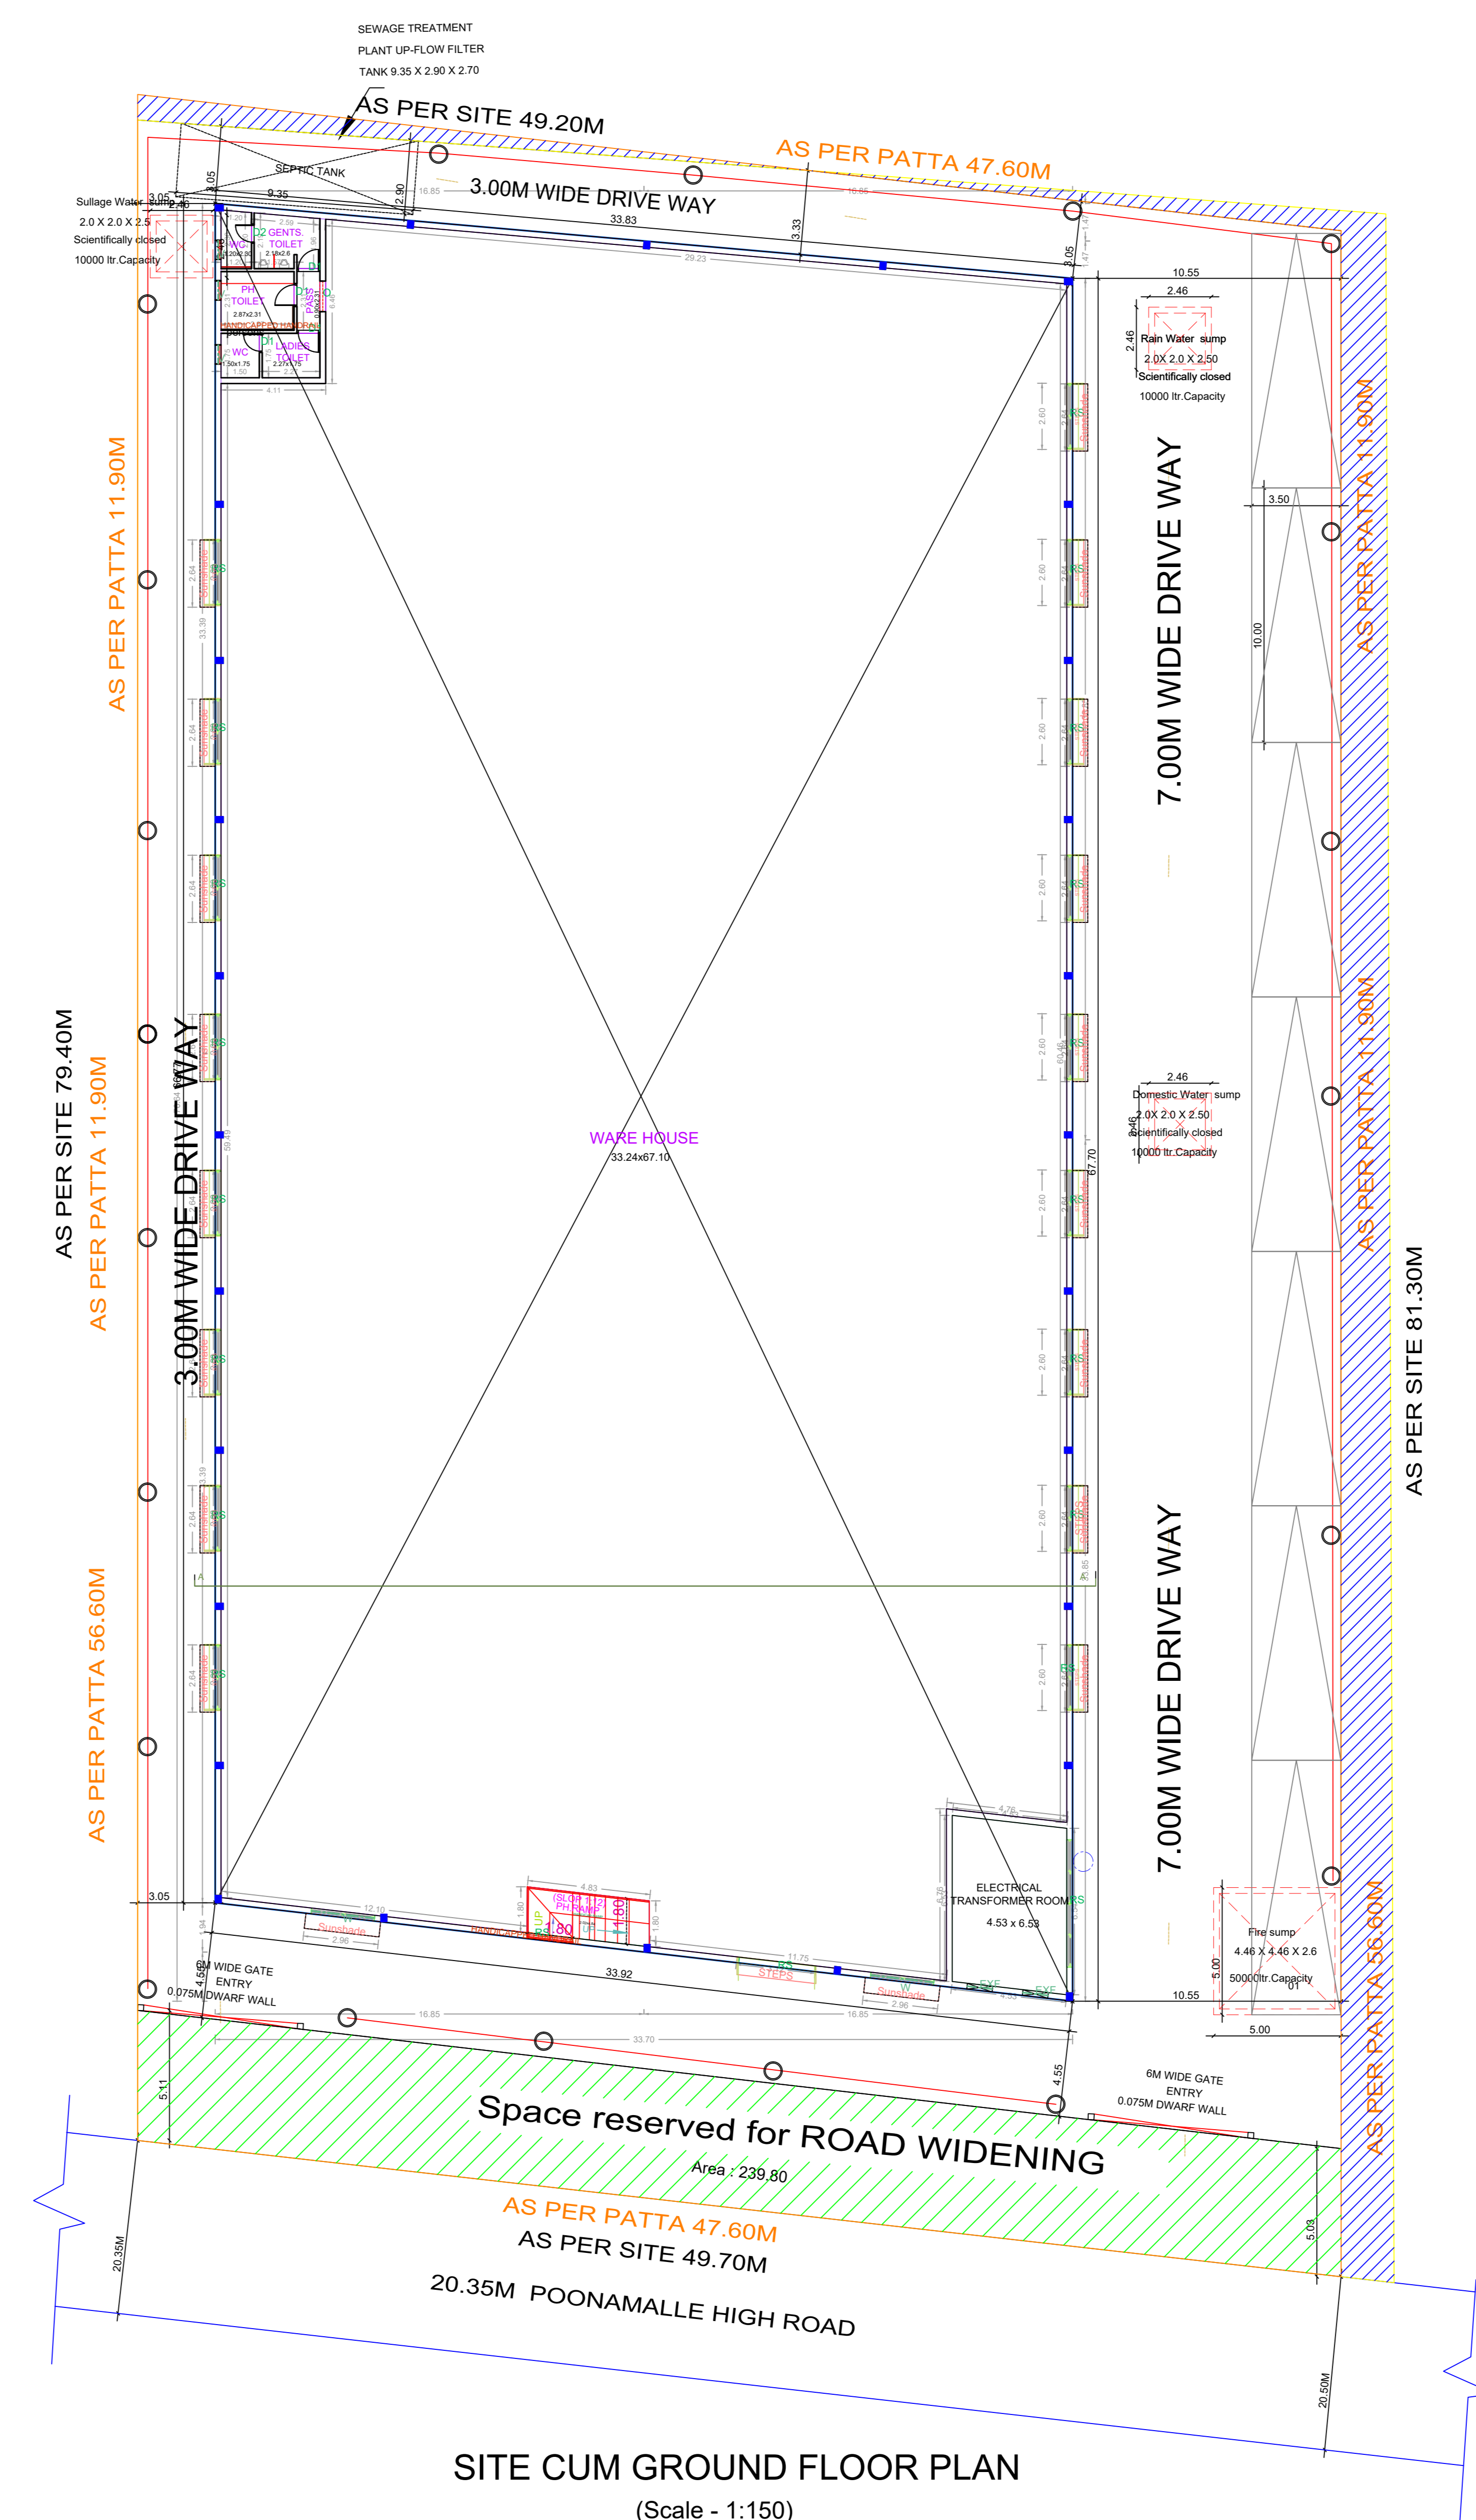

SITE CUM GROUND FLOOR PLAN (Scale - 1:150)

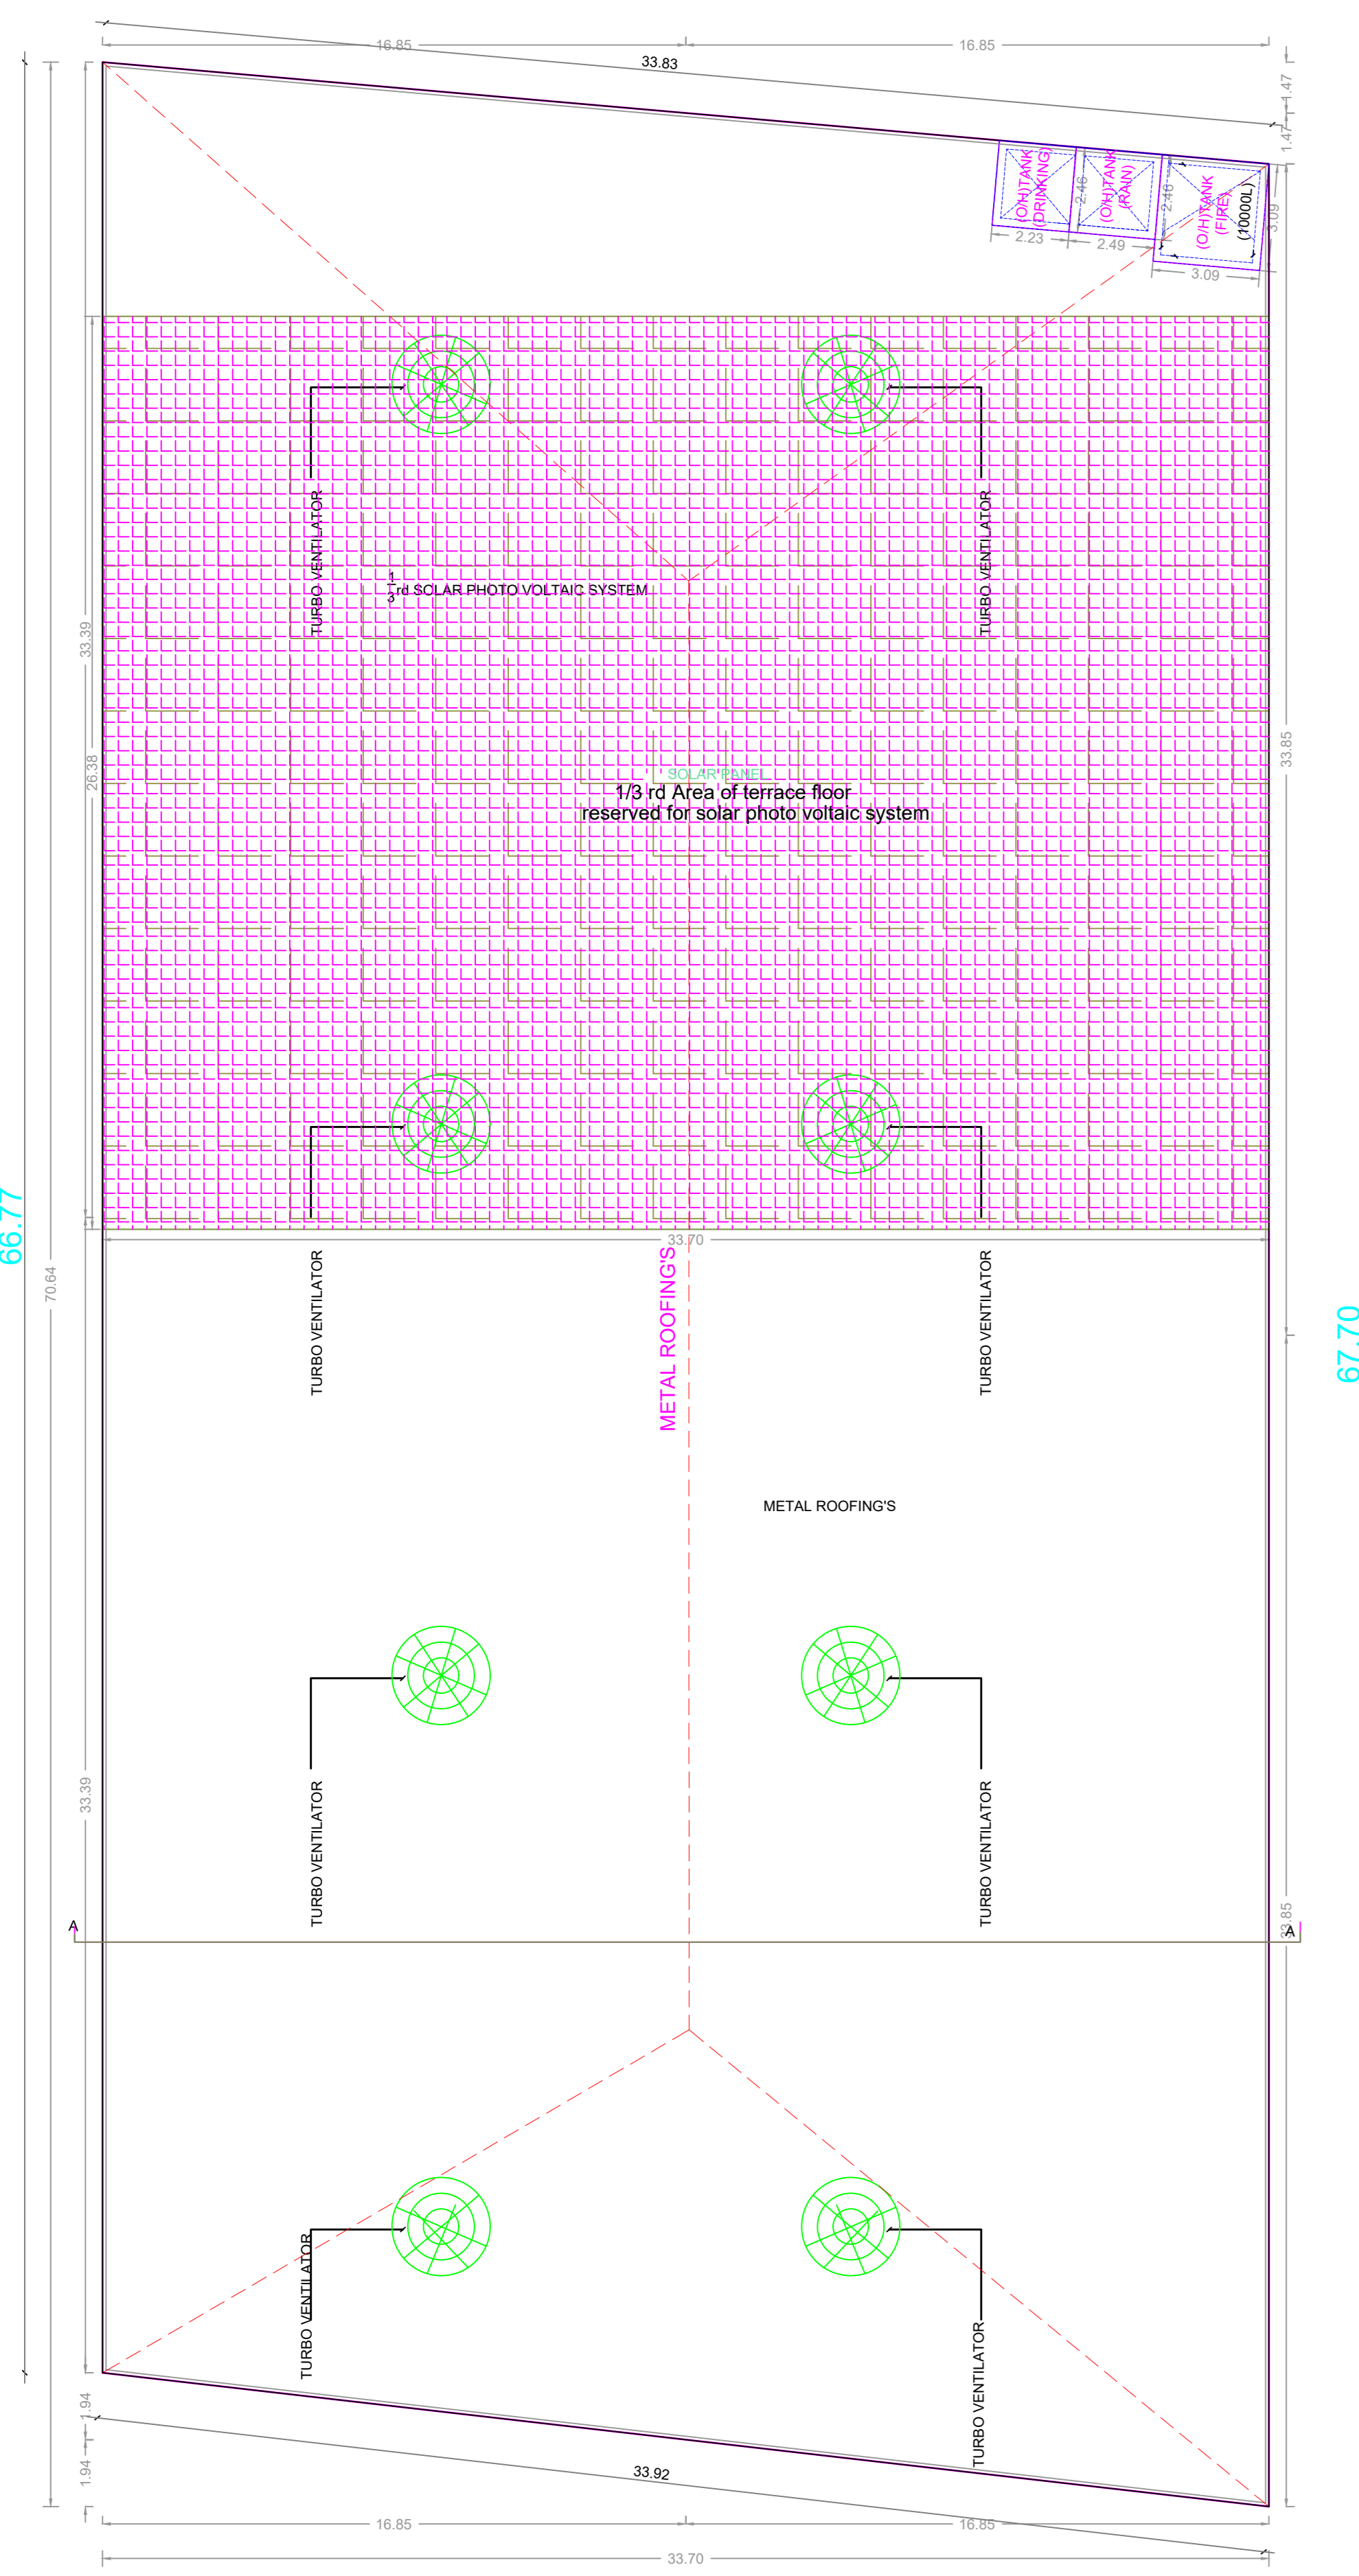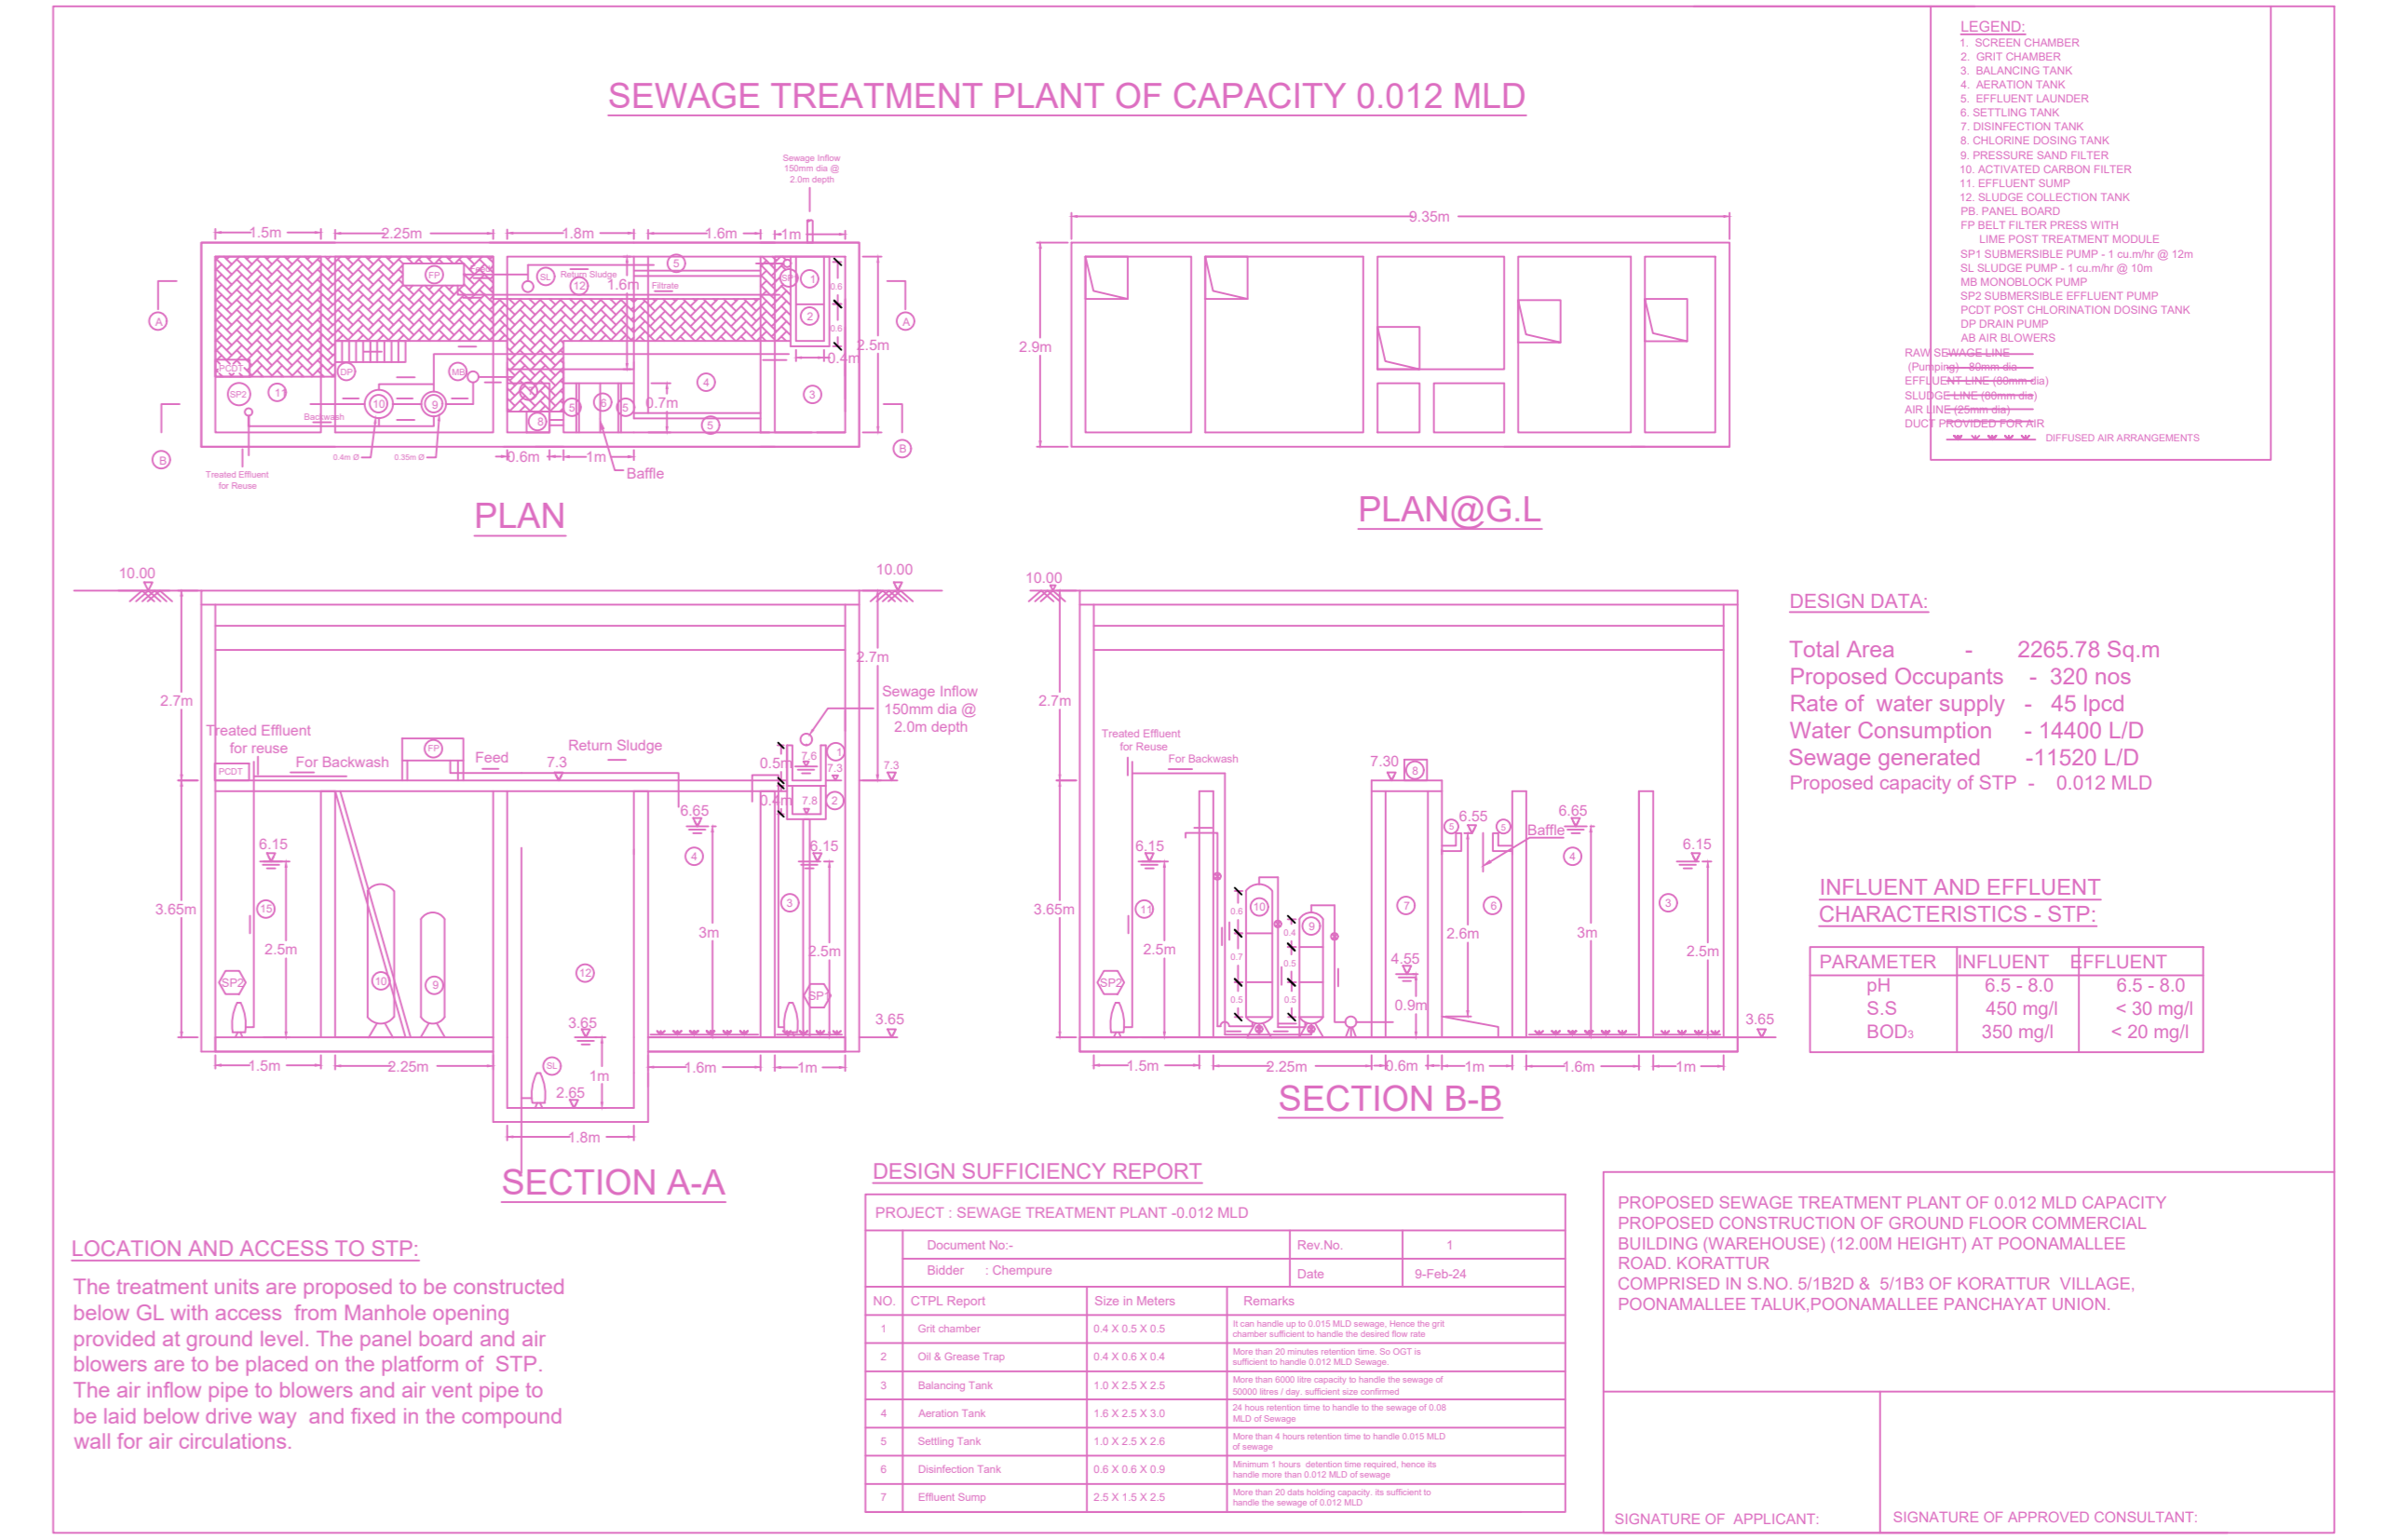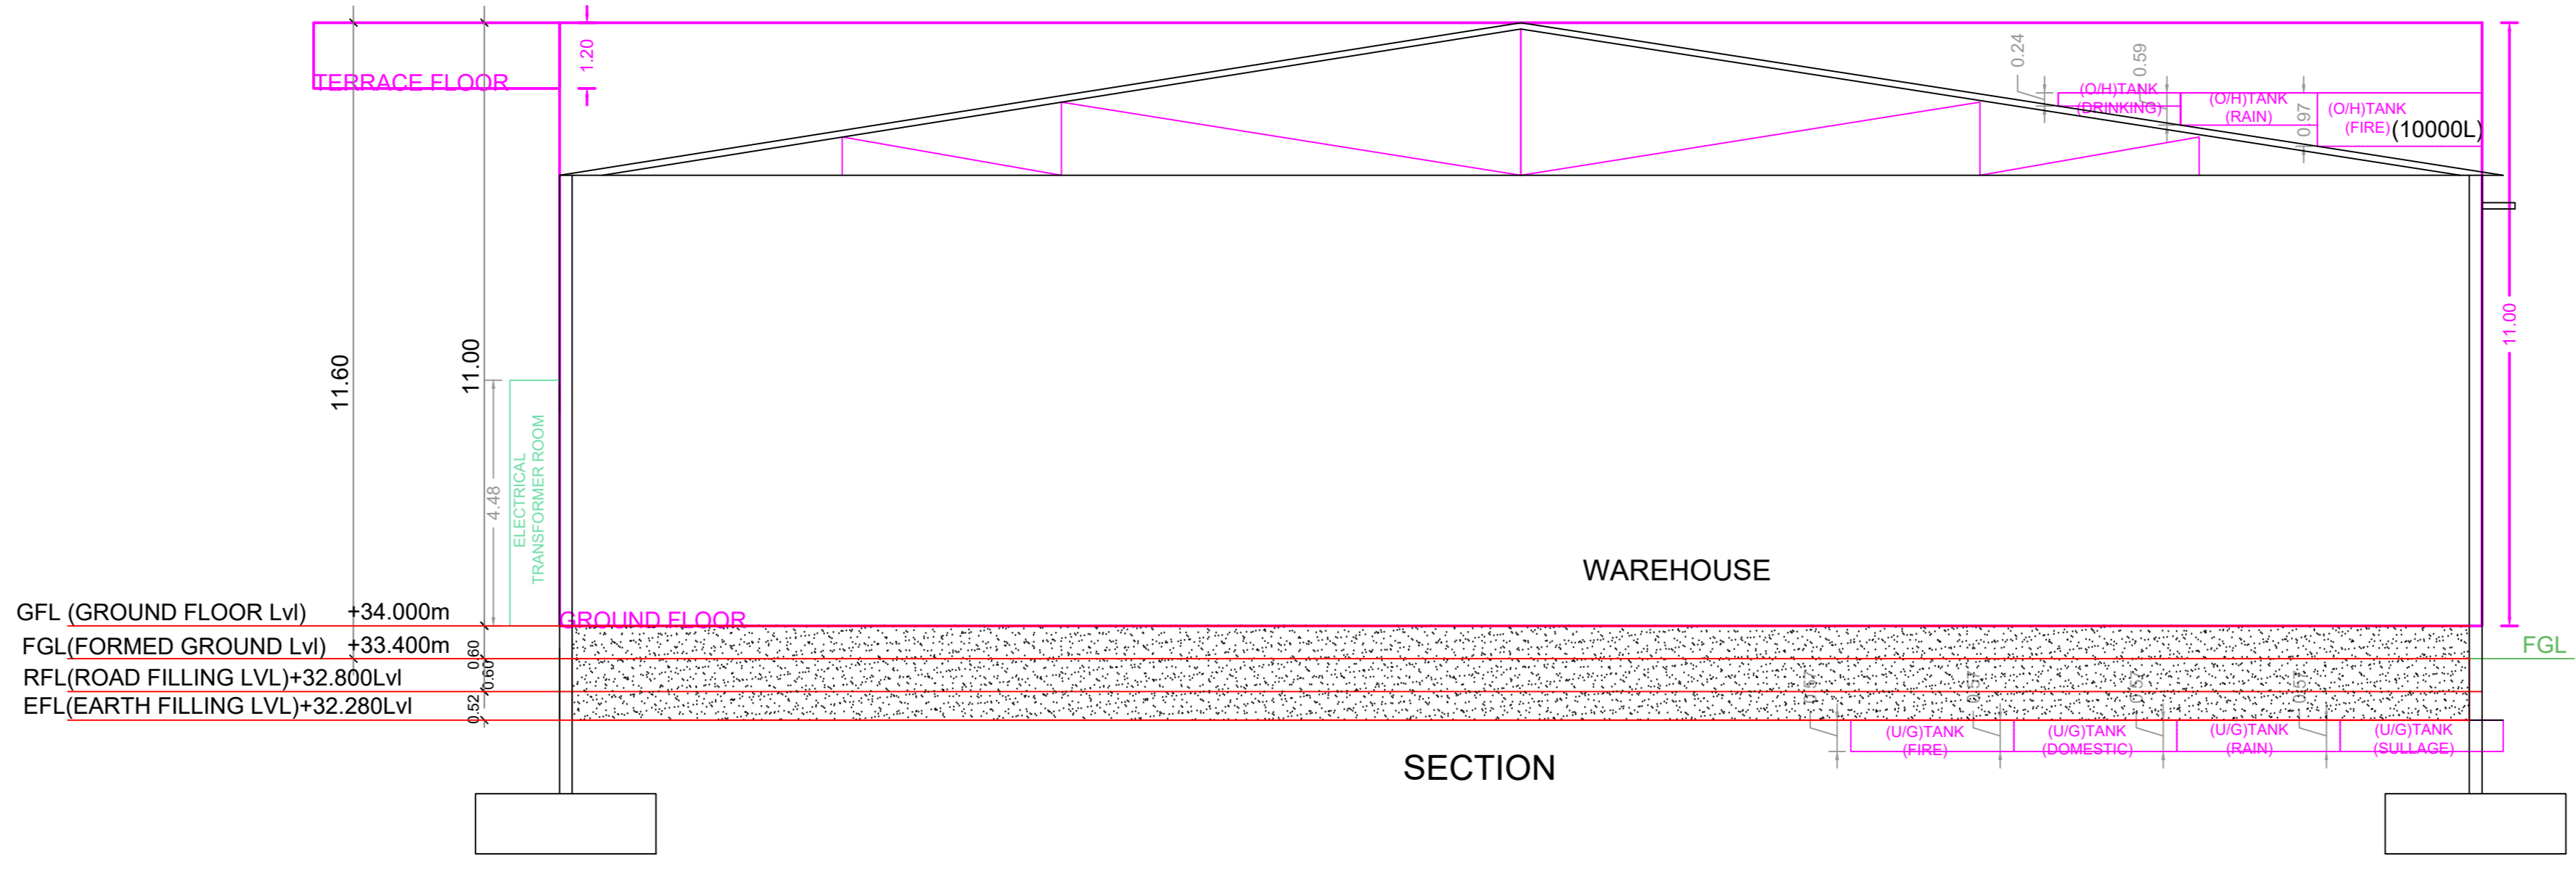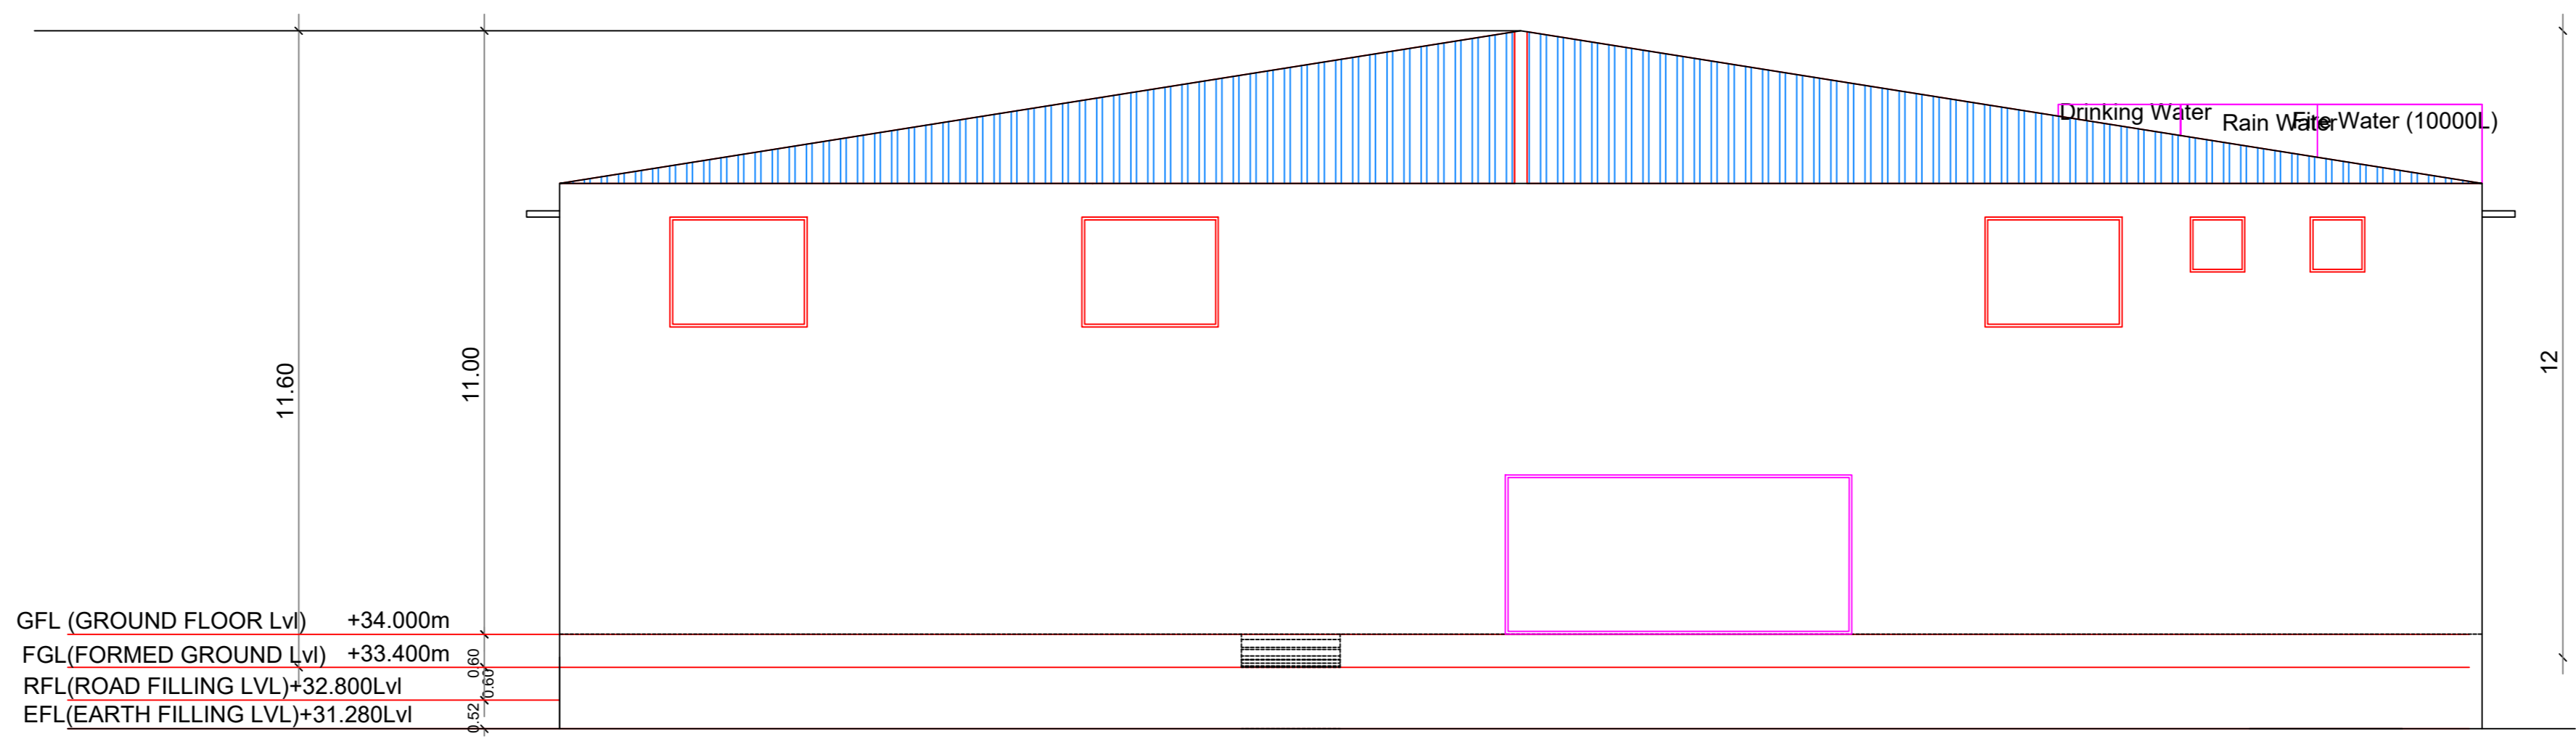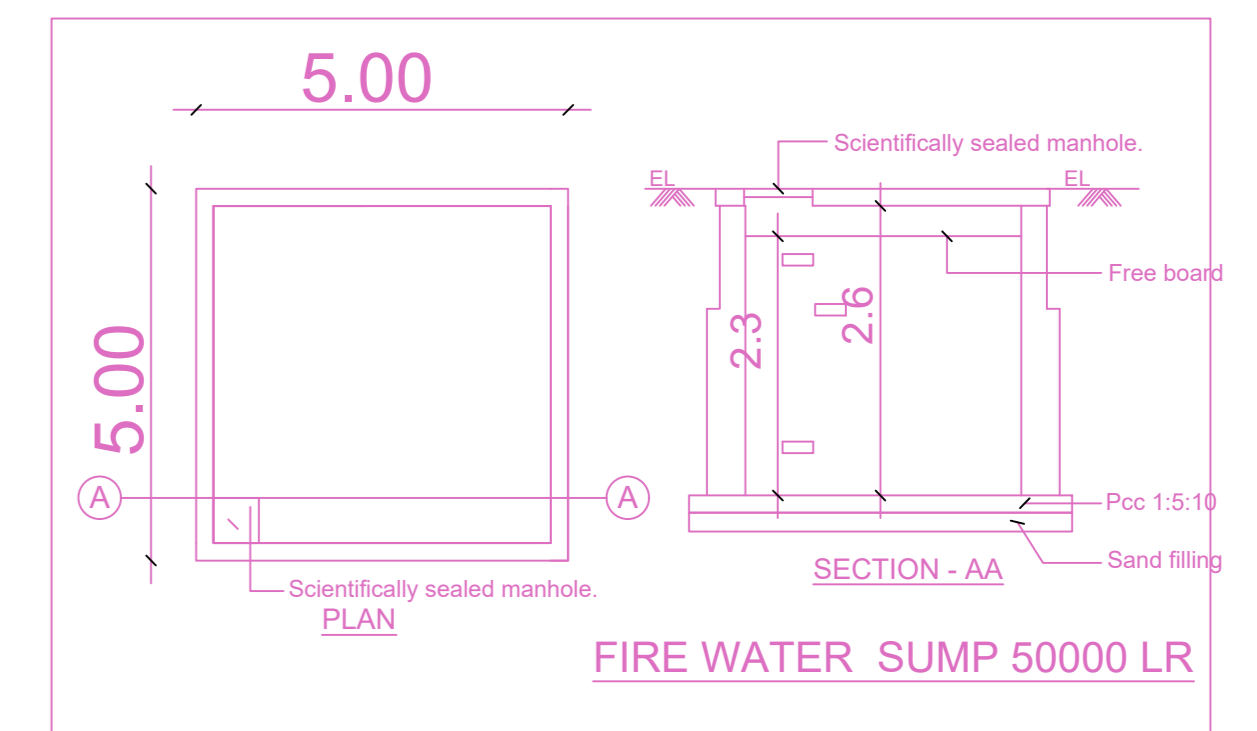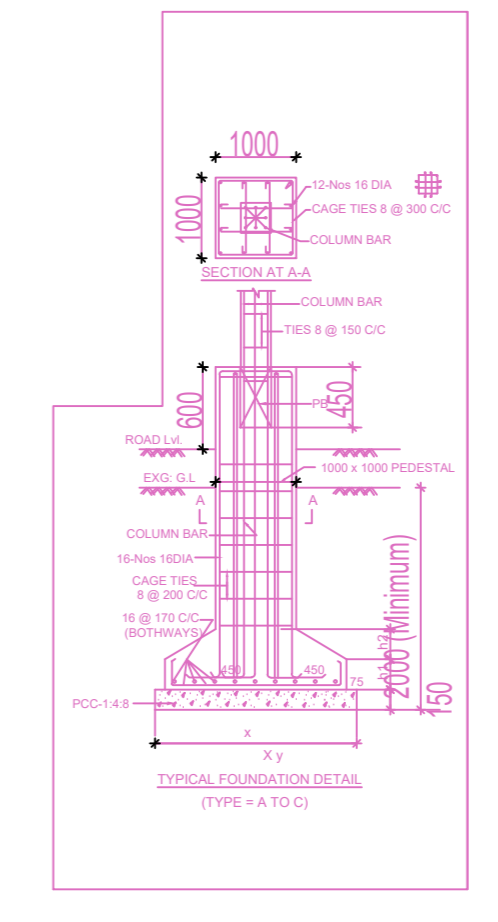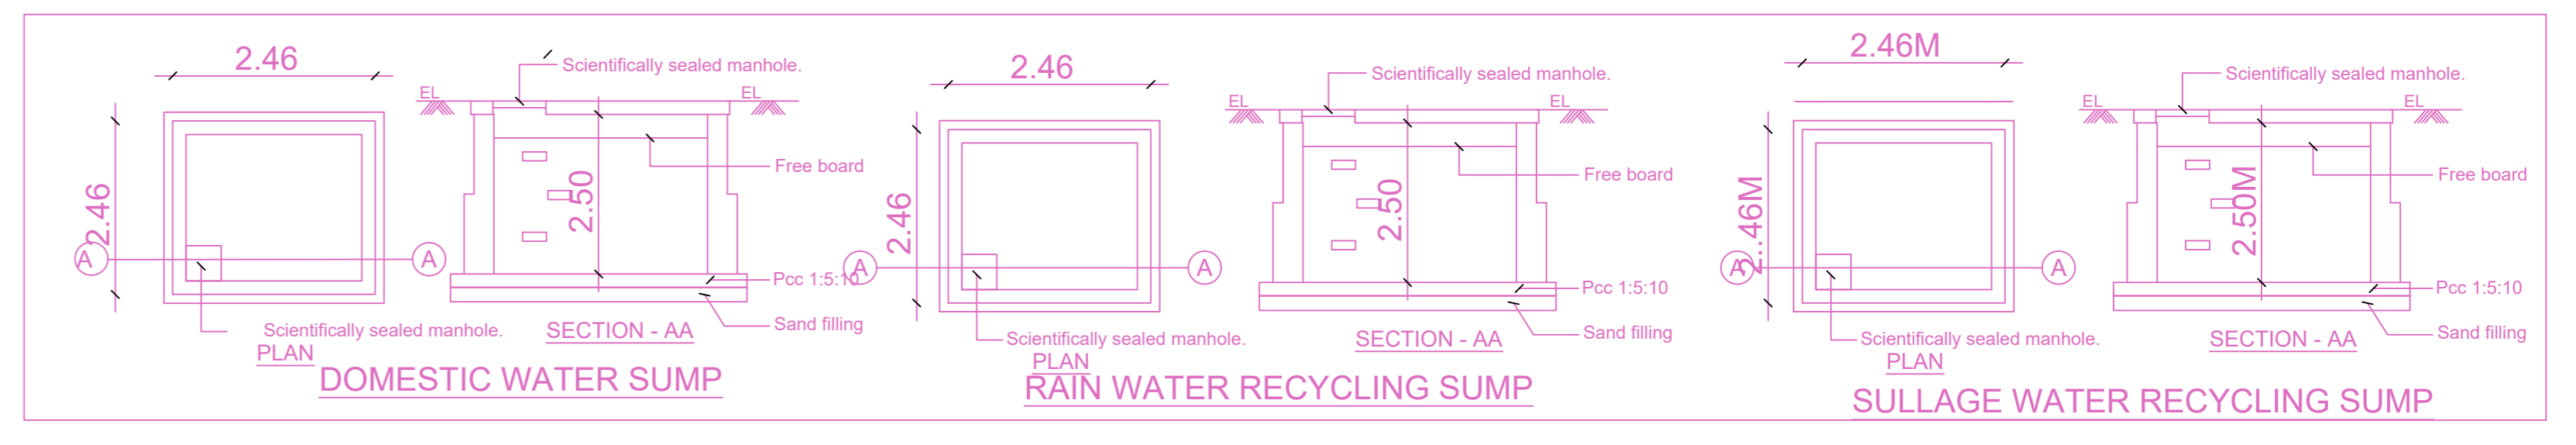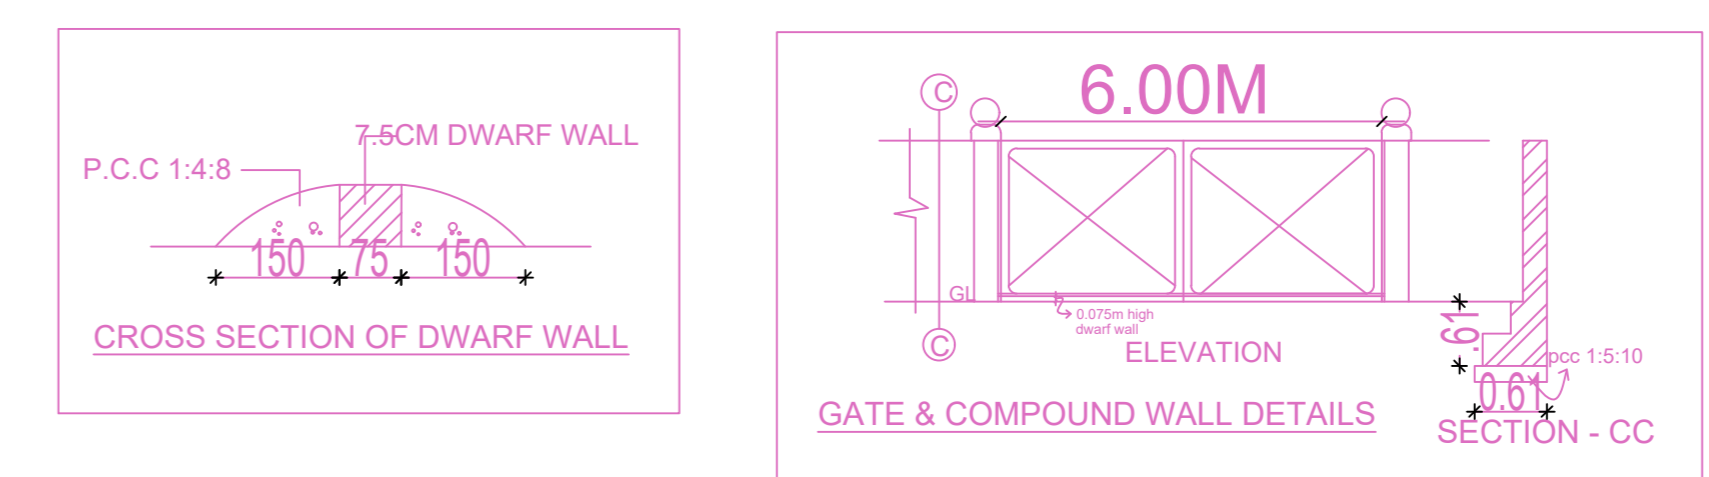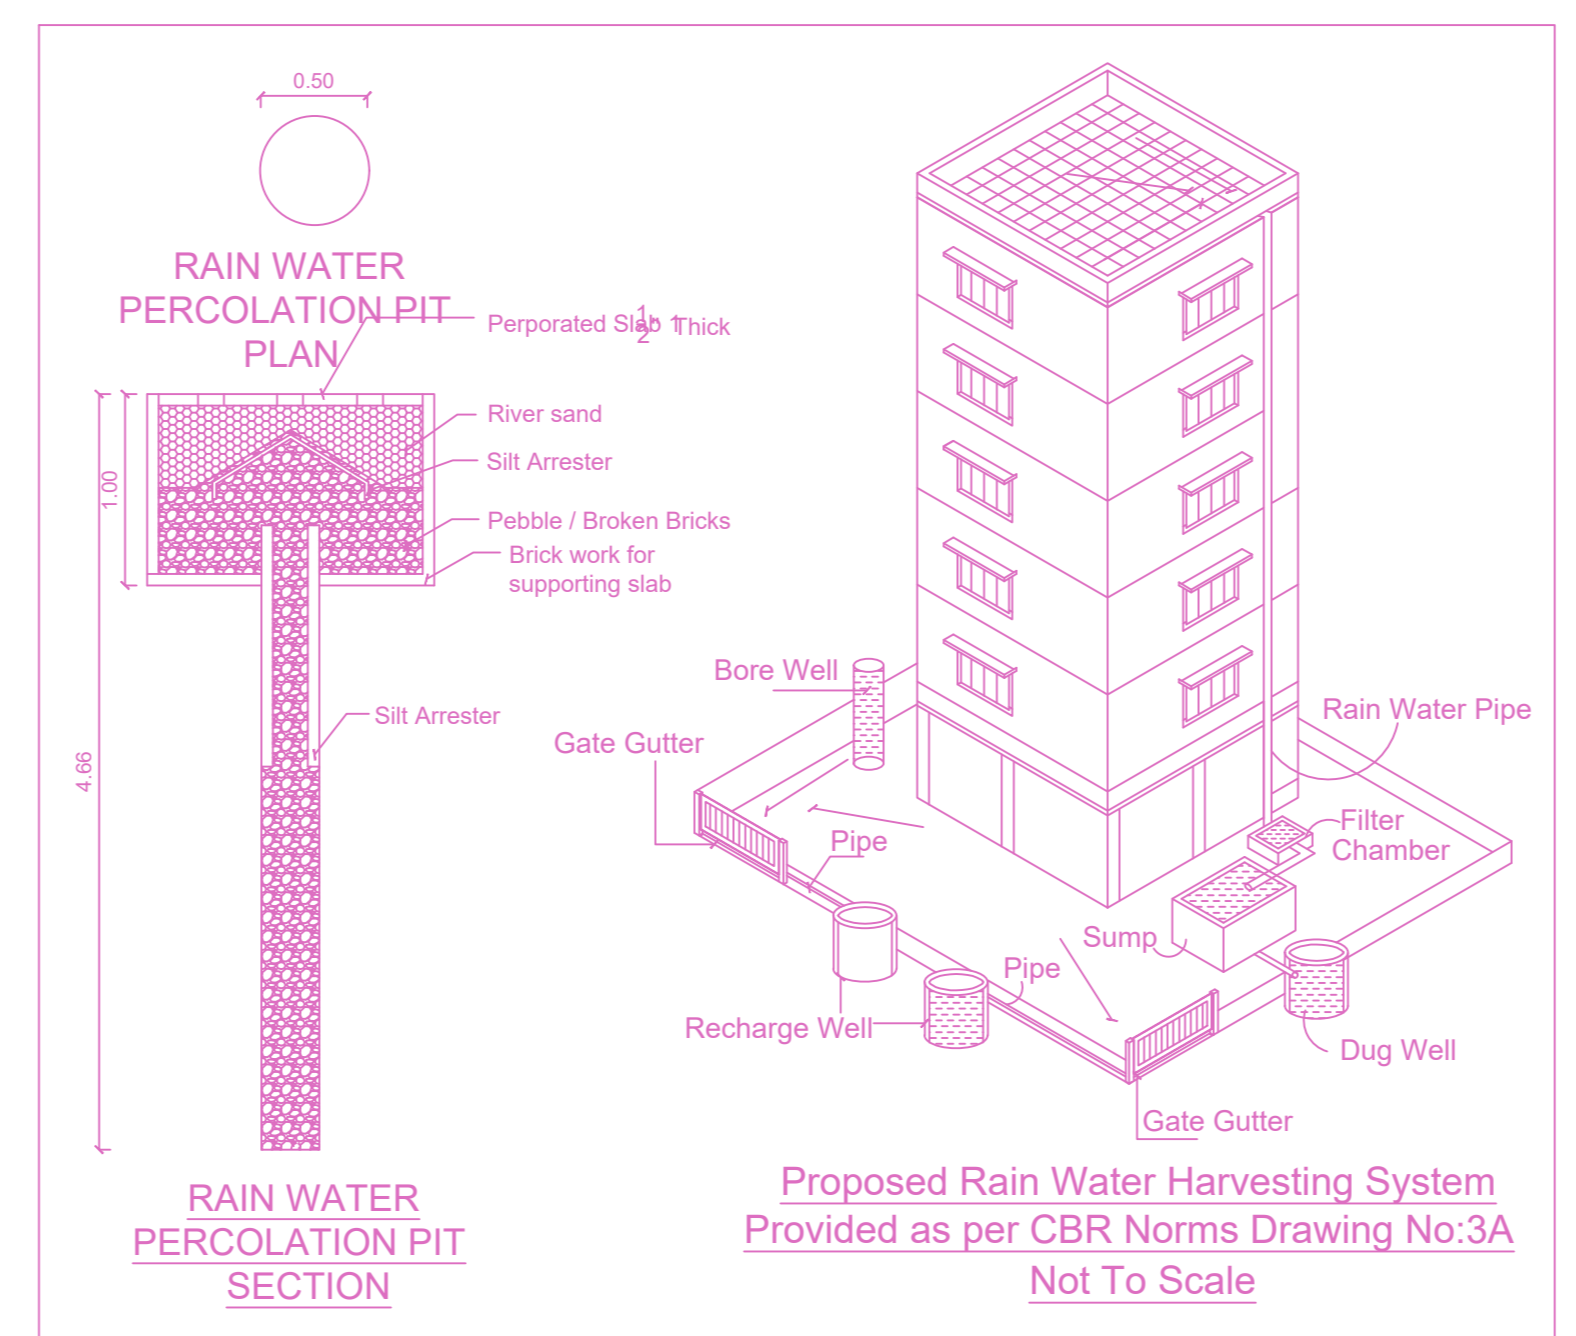

TERRACE FLOOR PLAN (Scale - 1:150)

APPROVAL CONDITION

Scale 1:150

CHENNAI METROPOLITAN DEVELOPMENT AUTHORITY
APPROVED
 SUBJECT TO THE CONDITIONS MENTIONED IN THIS OFFICE

For (Deputy Planner / Chief Planner / Member-Secretary)
 High Rise Building / Non High Rise Building
 This Approval is valid only after building Permit is issued by the concerned Local Body.

KEY NO. 5688
 QR CODE

Applicant-1	Applicant-2	Applicant-3	Applicant-50														
Applicants (Owner / Developer / Power of Attorney)																				Name		Signature		Name		Signature		Name		Signature		Name		Signature		Name		Signature		Name		Signature		Name		Signature		Name		Signature		Name		Signature		Name		Signature		Name		Signature	