




ELEVATION

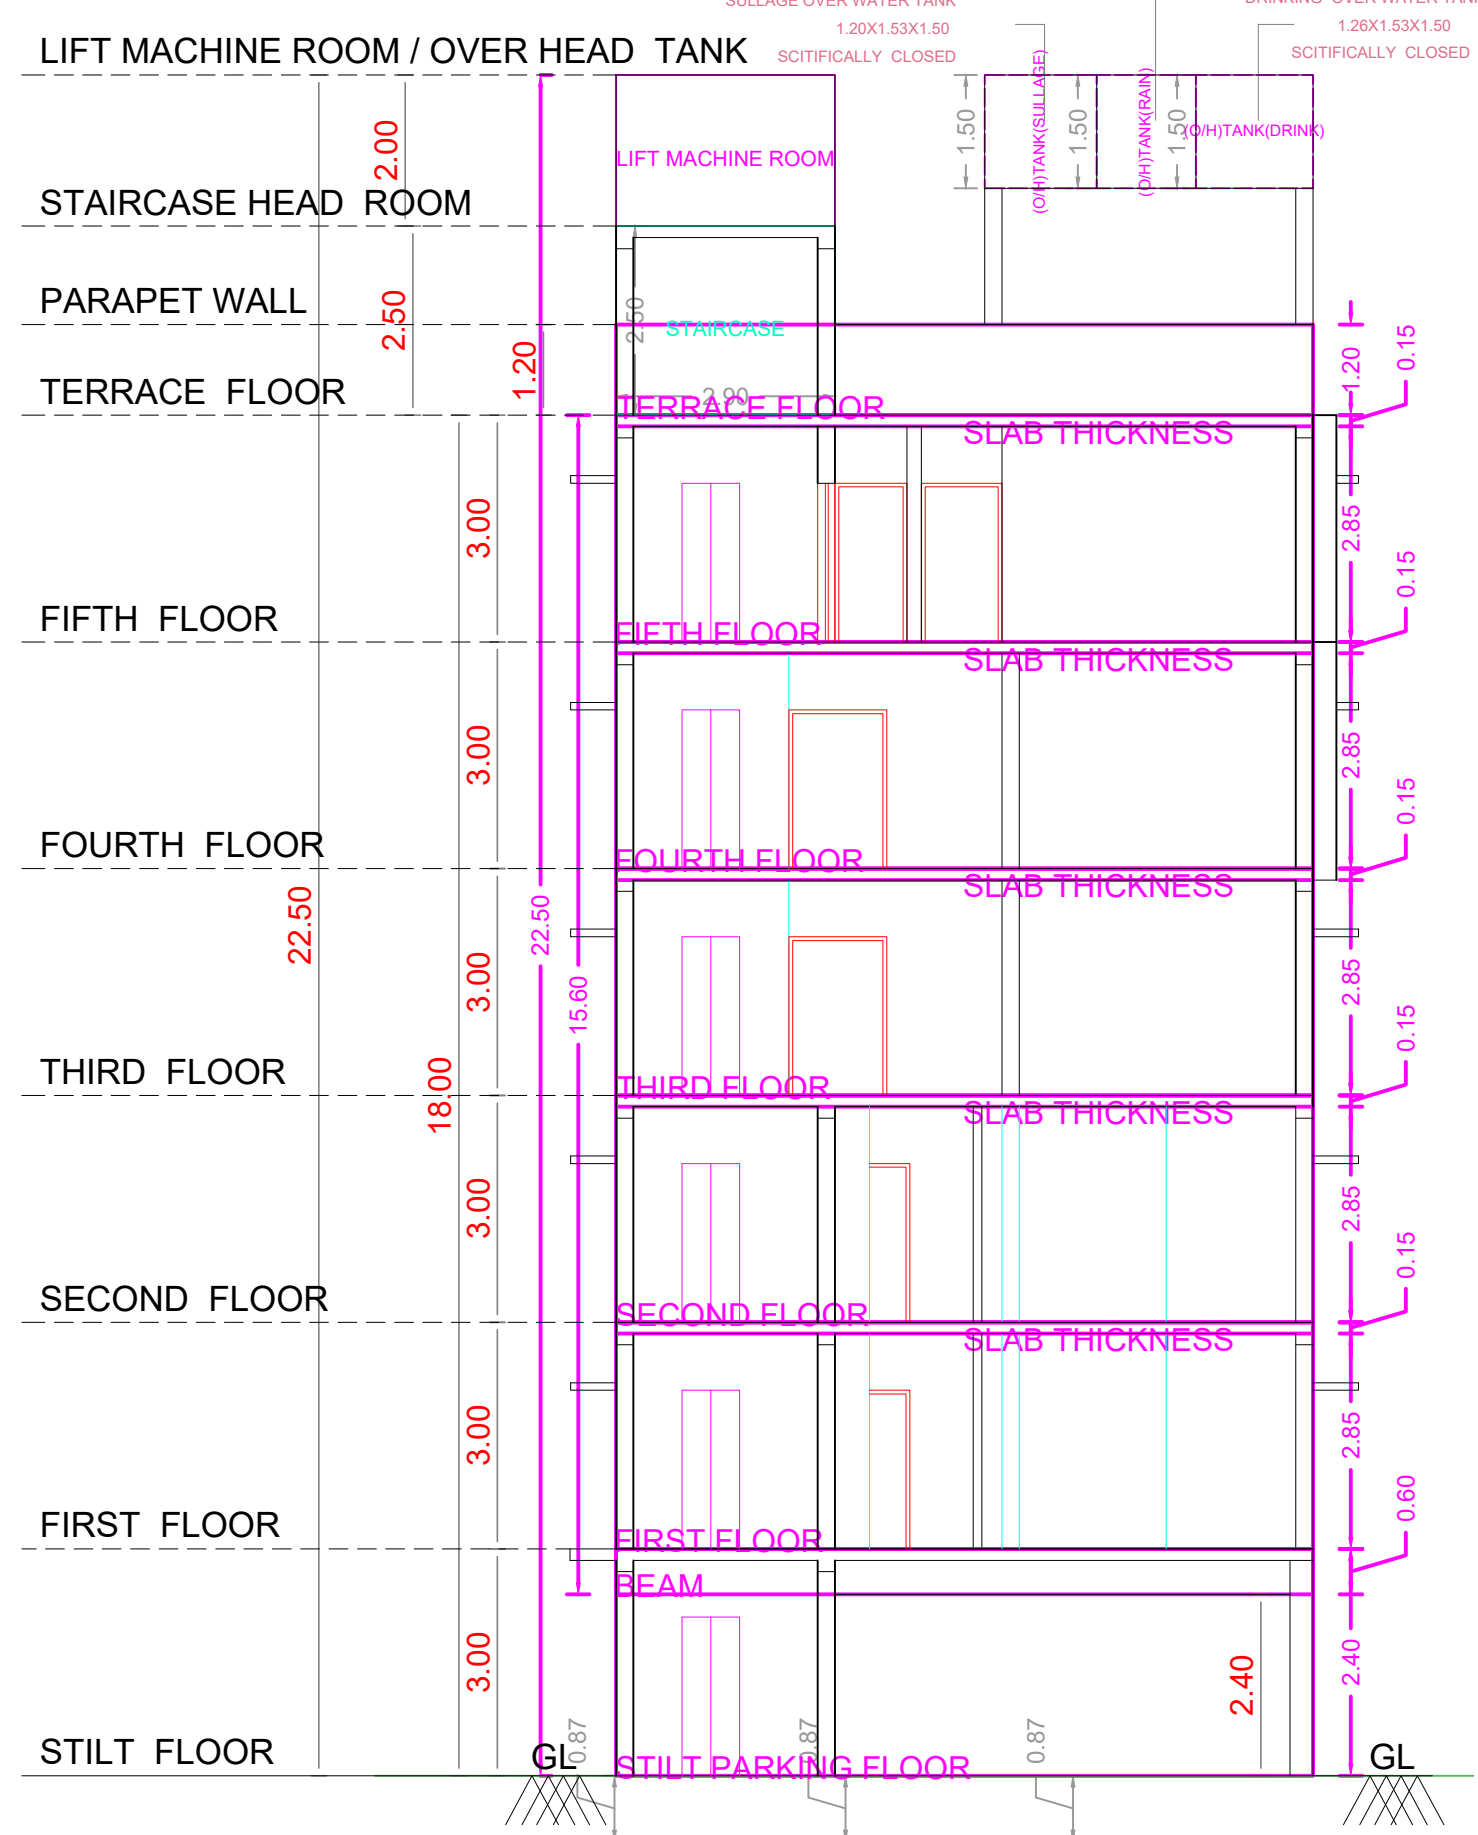



SECTION ON A-A

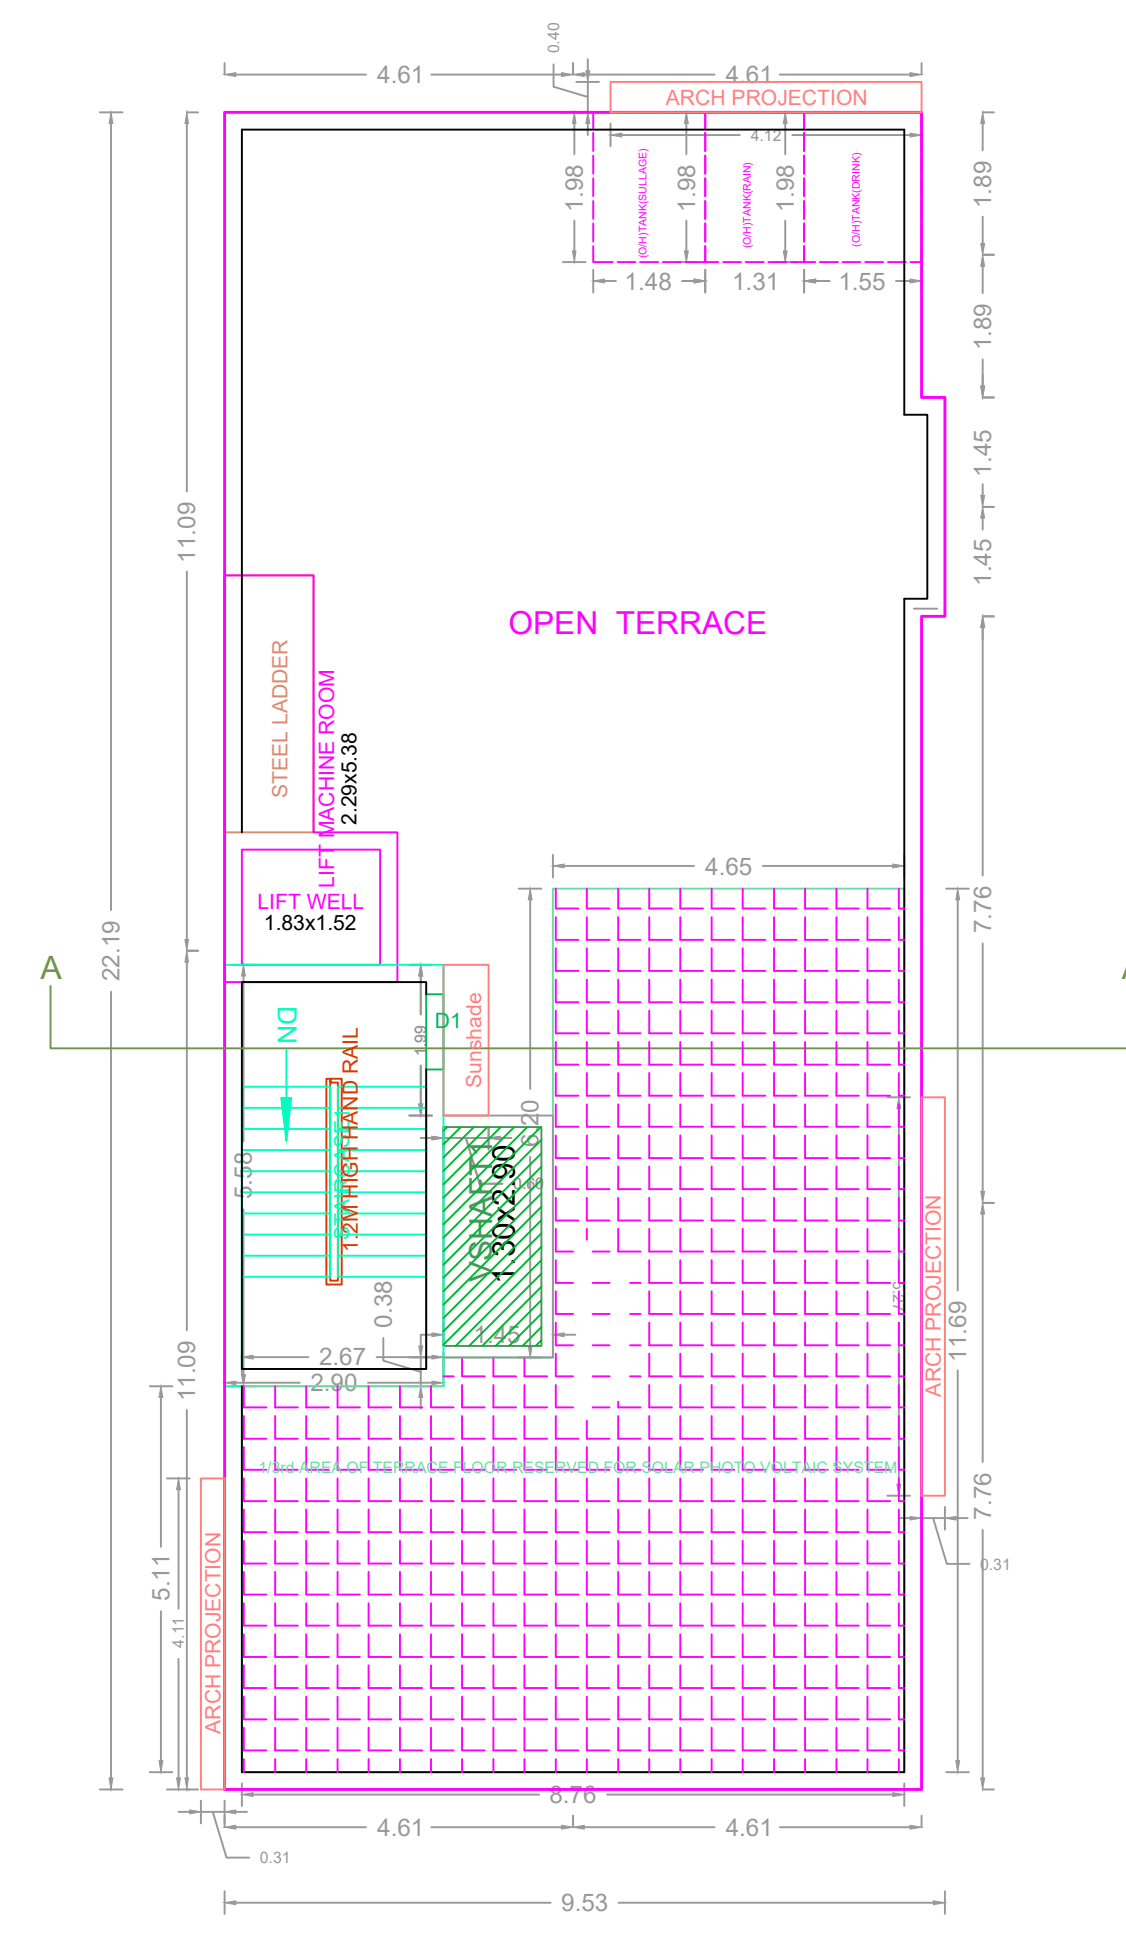


TERRACE FLOOR PLAN

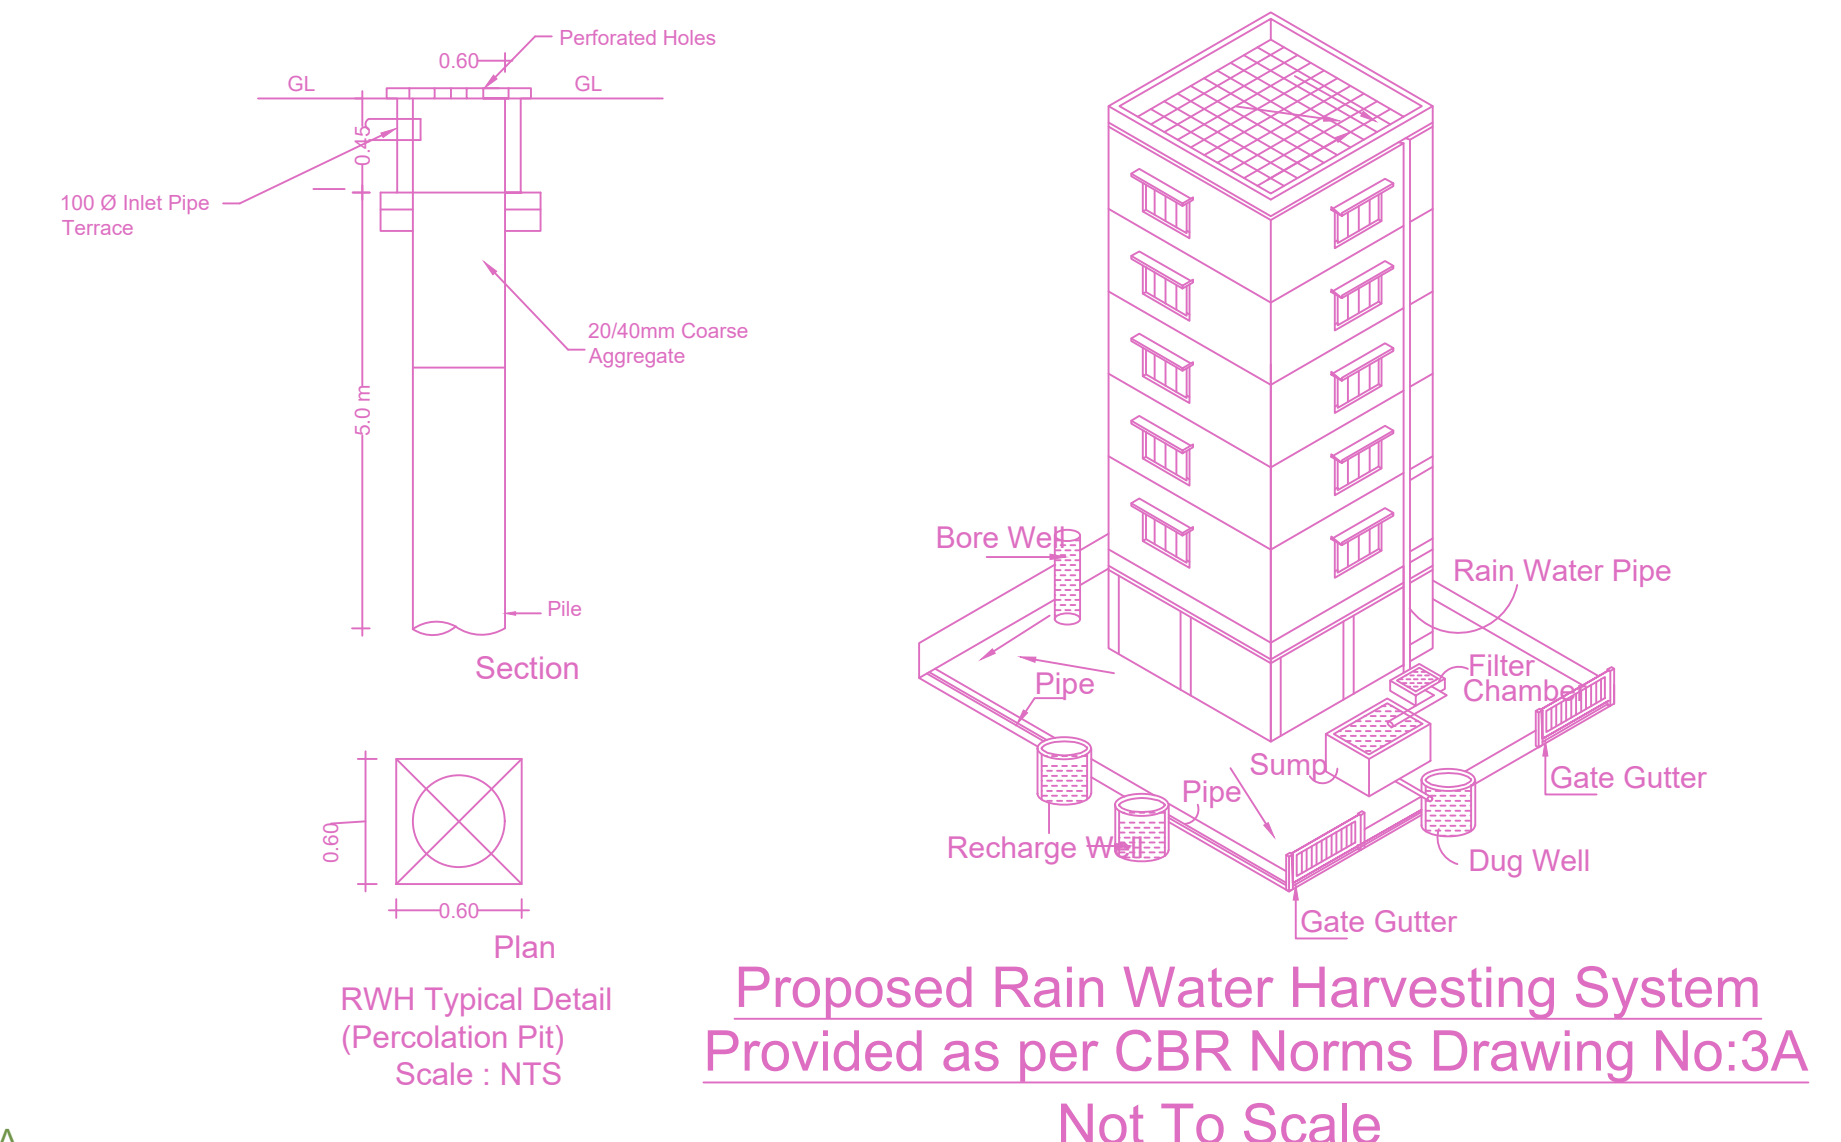


Proposed Rain Water Harvesting System Provided as per CBR Norms Drawing No:3A Not To Scale

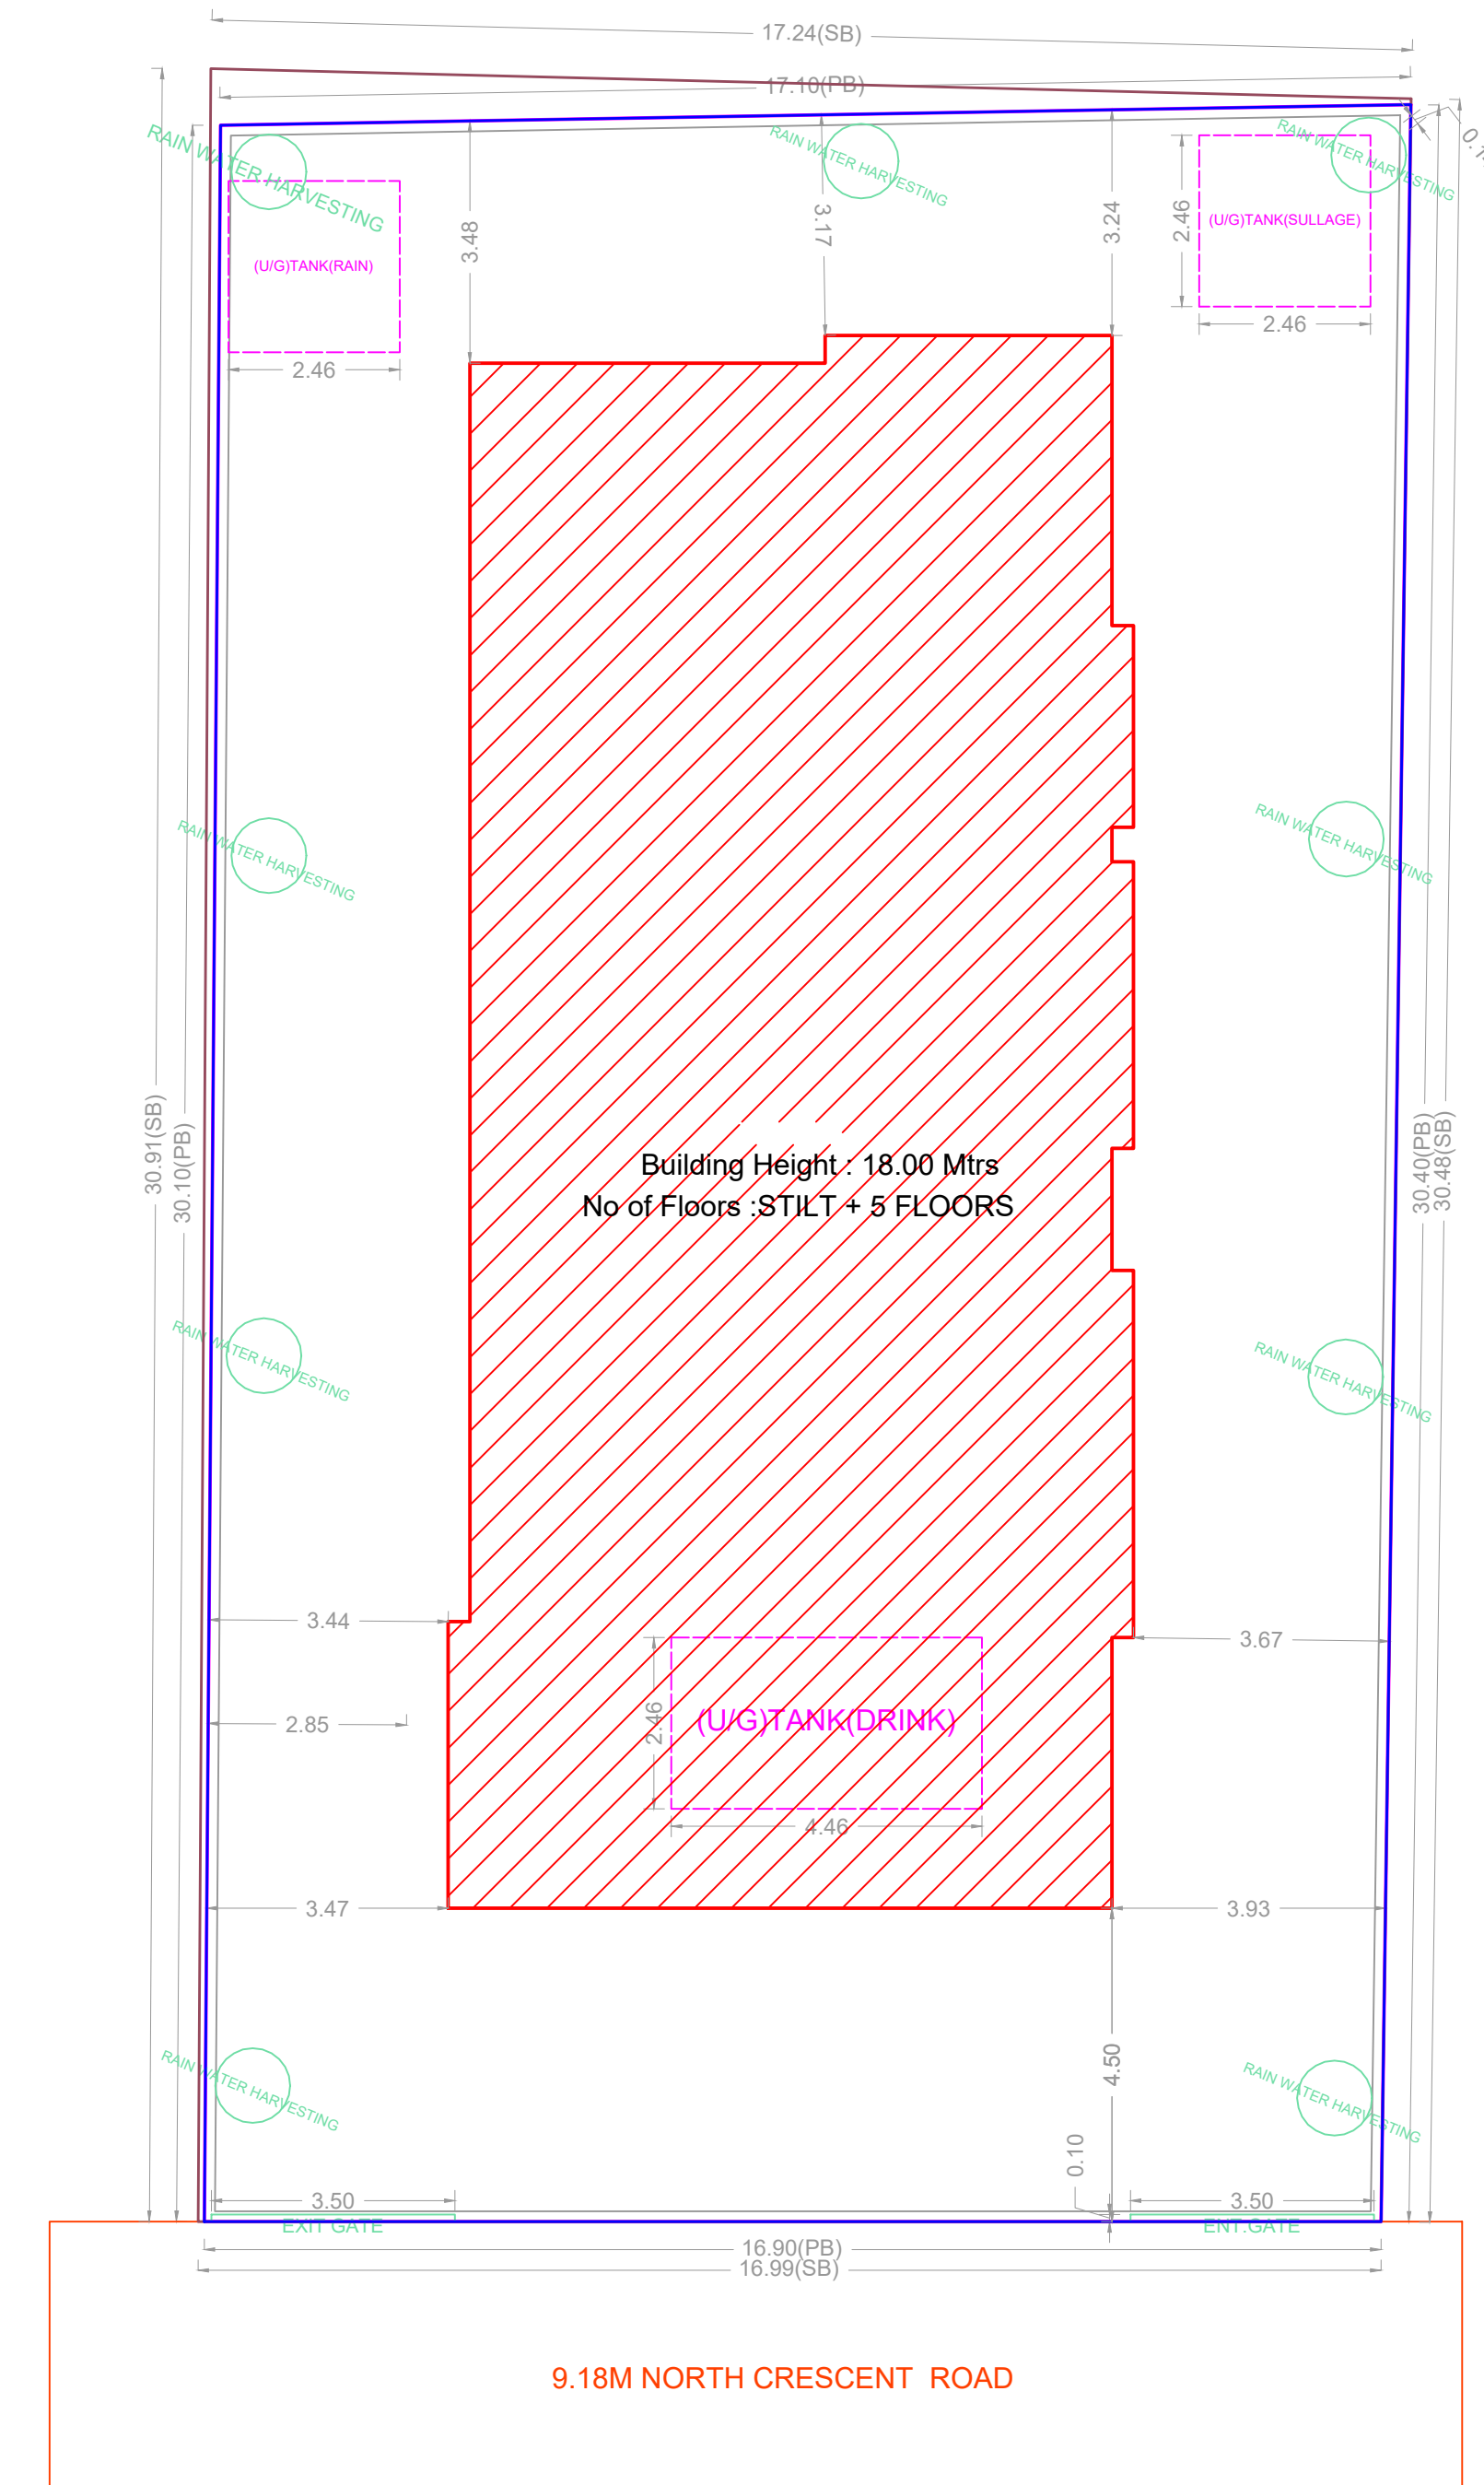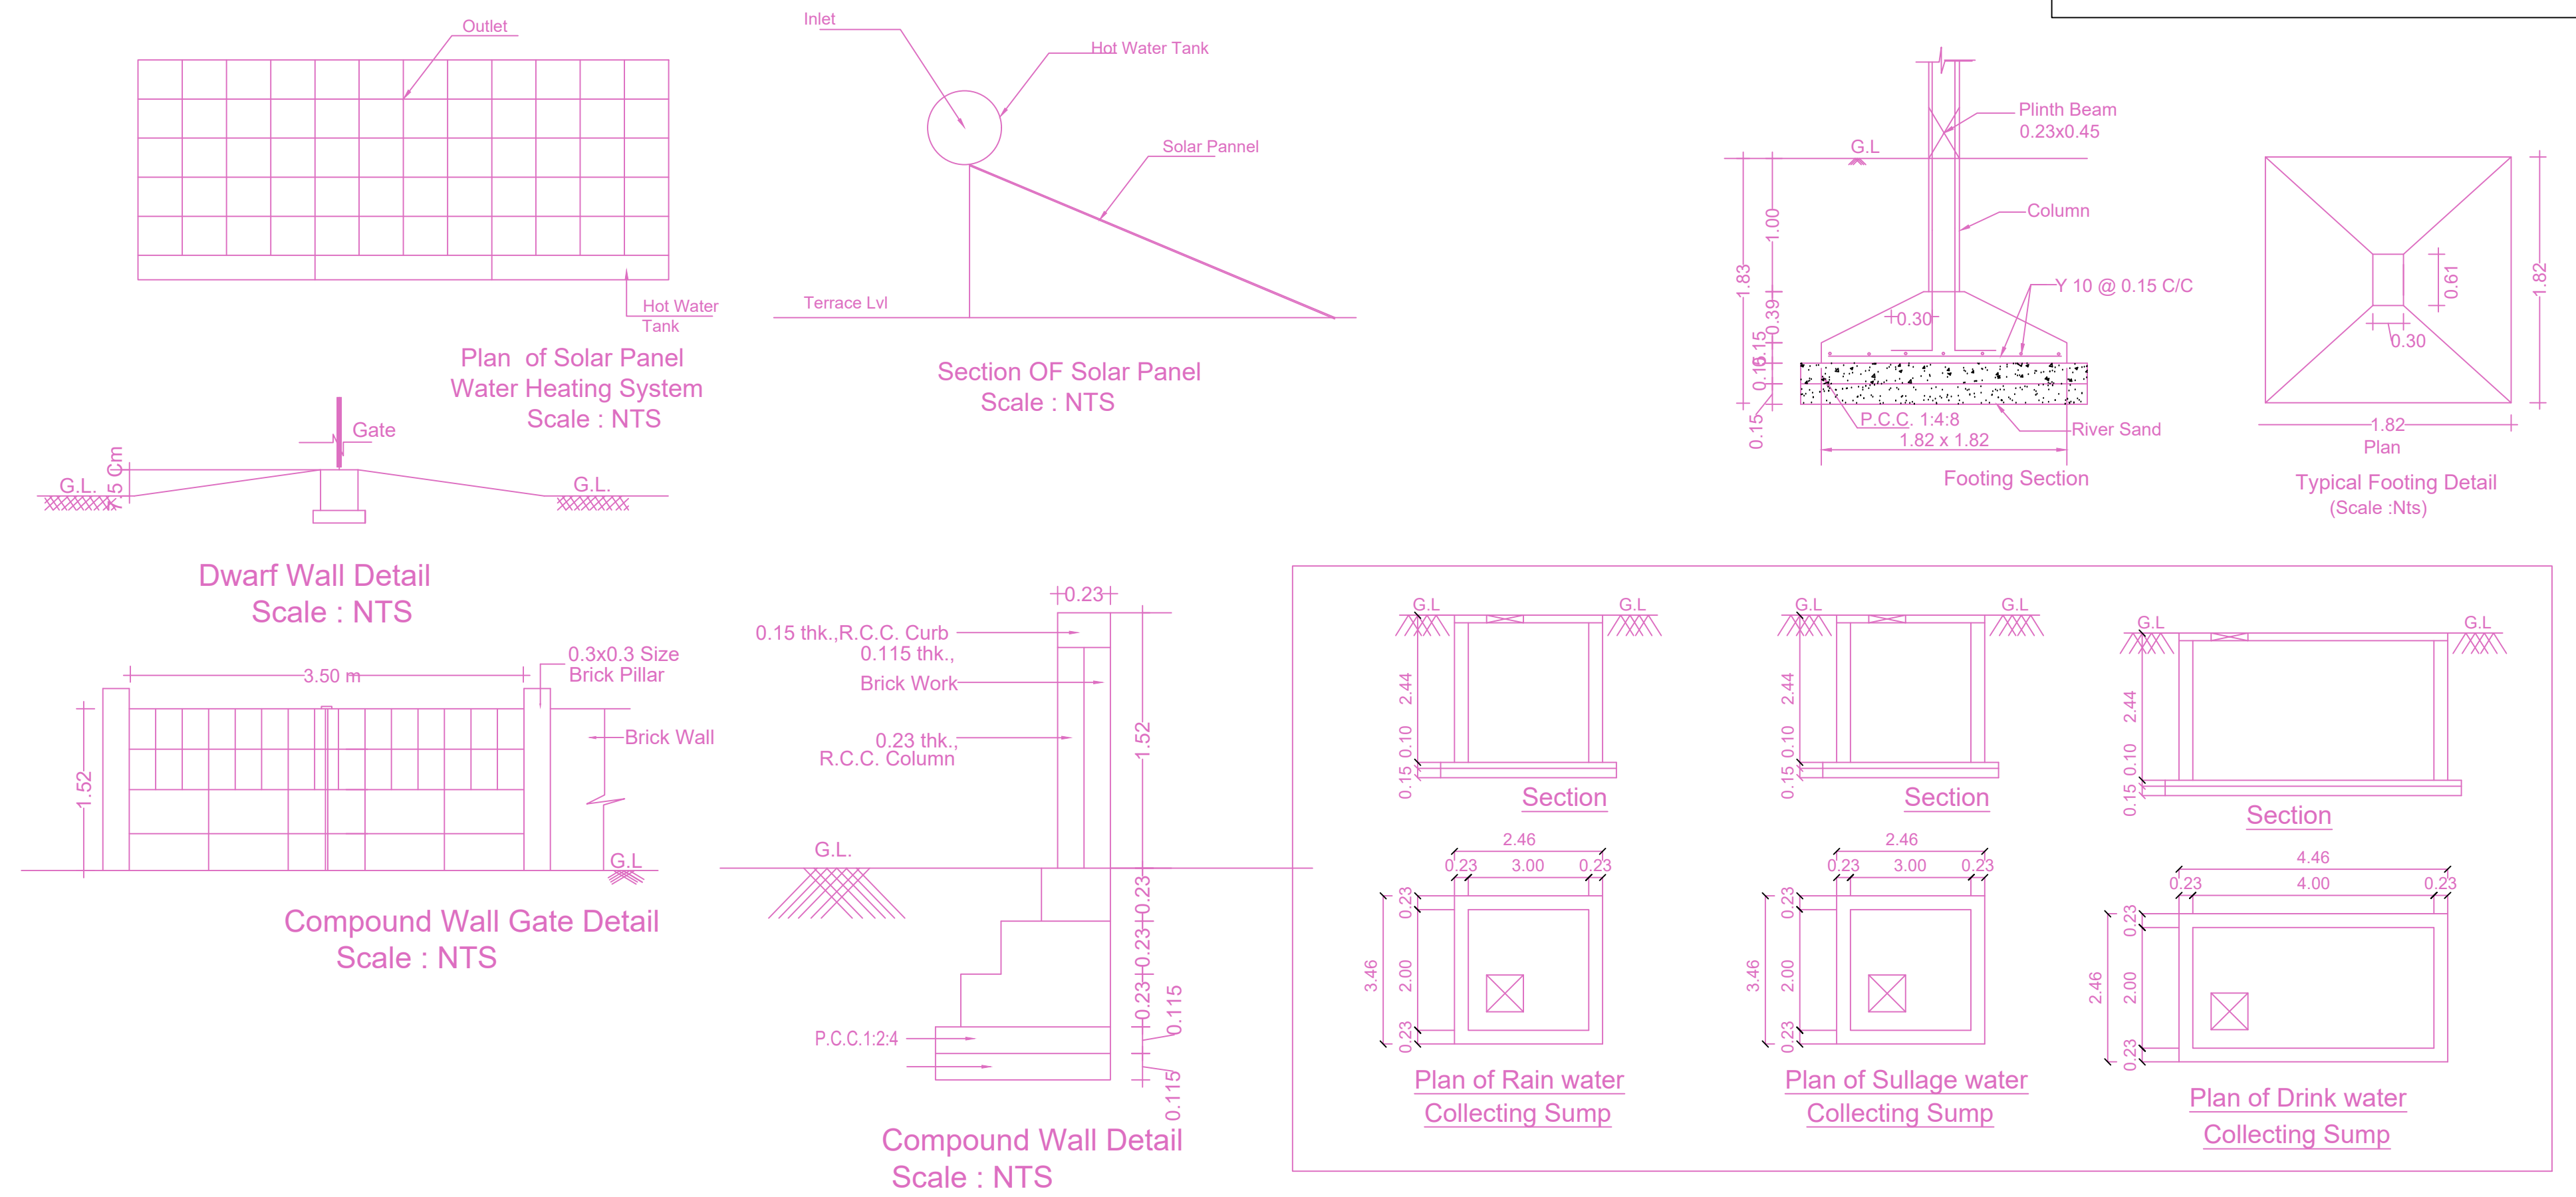


SITE PLAN

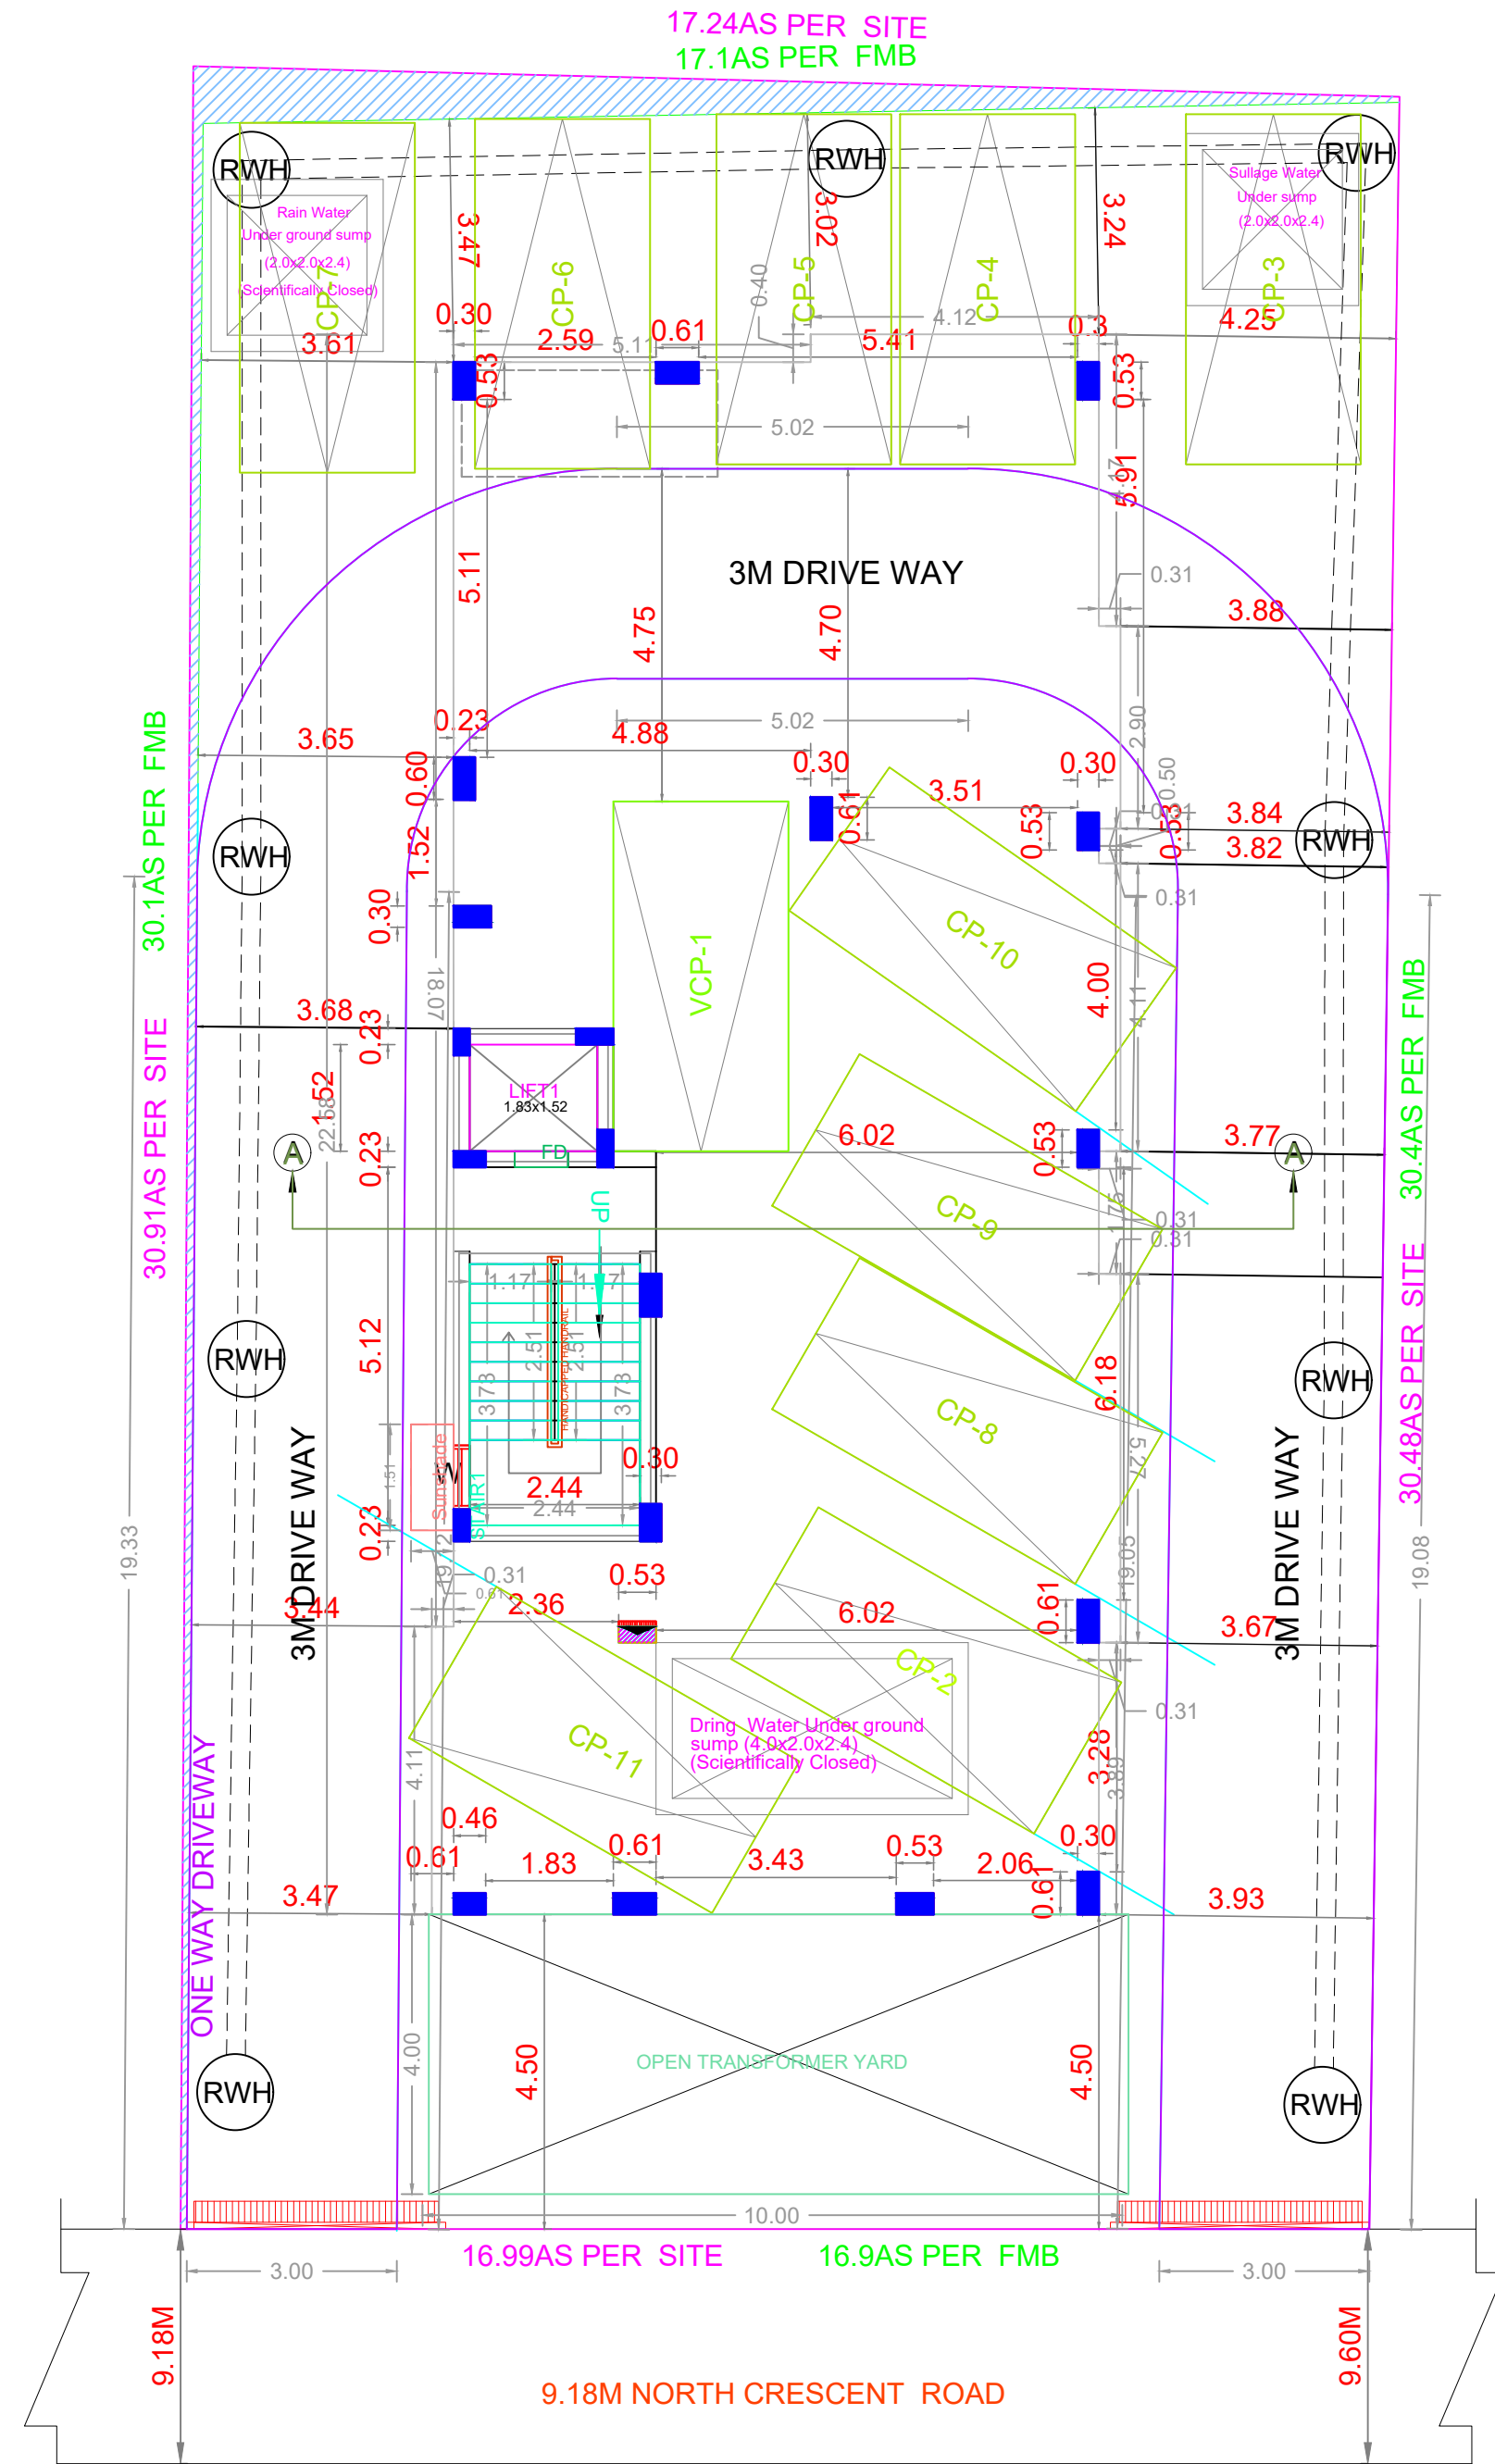


SITE CUM STILT FLOOR PLAN

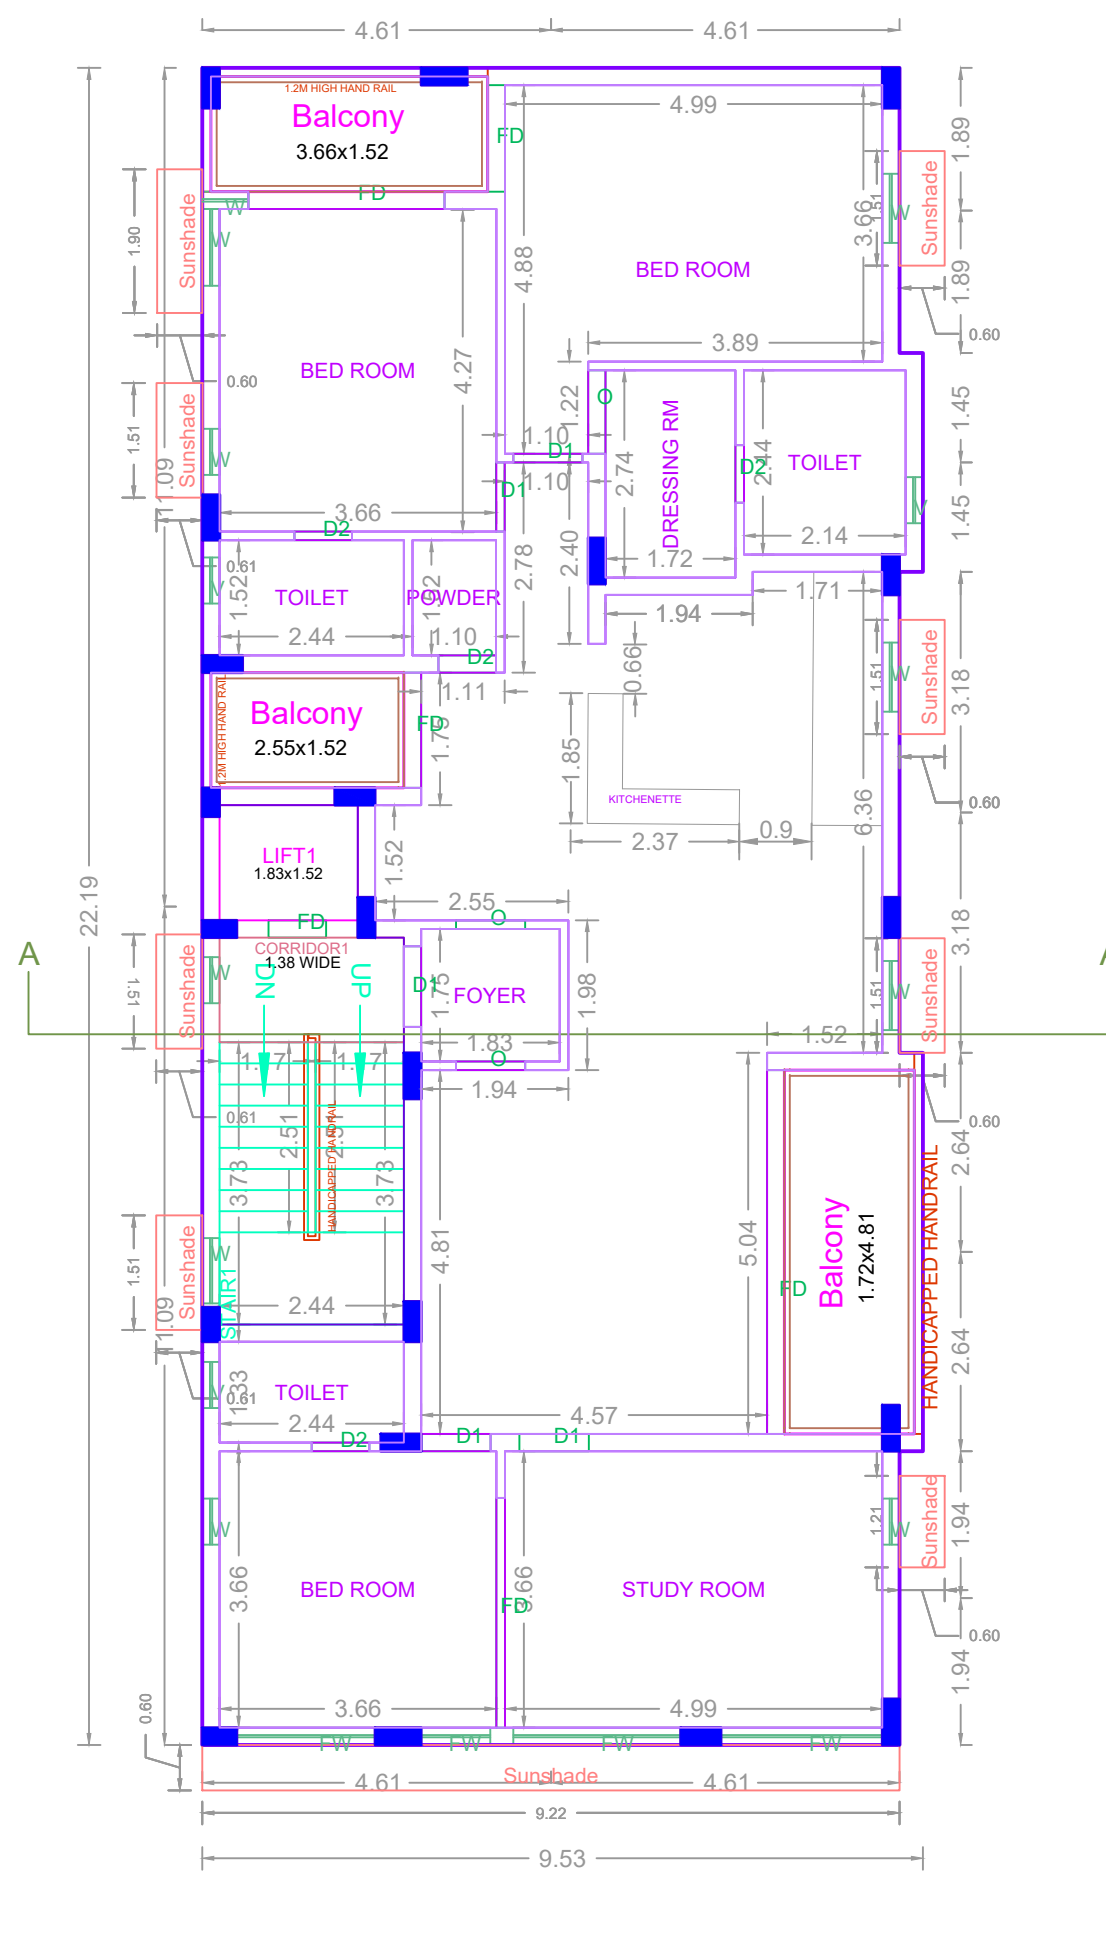


TYPICAL - 1, 2 FLOOR PLAN

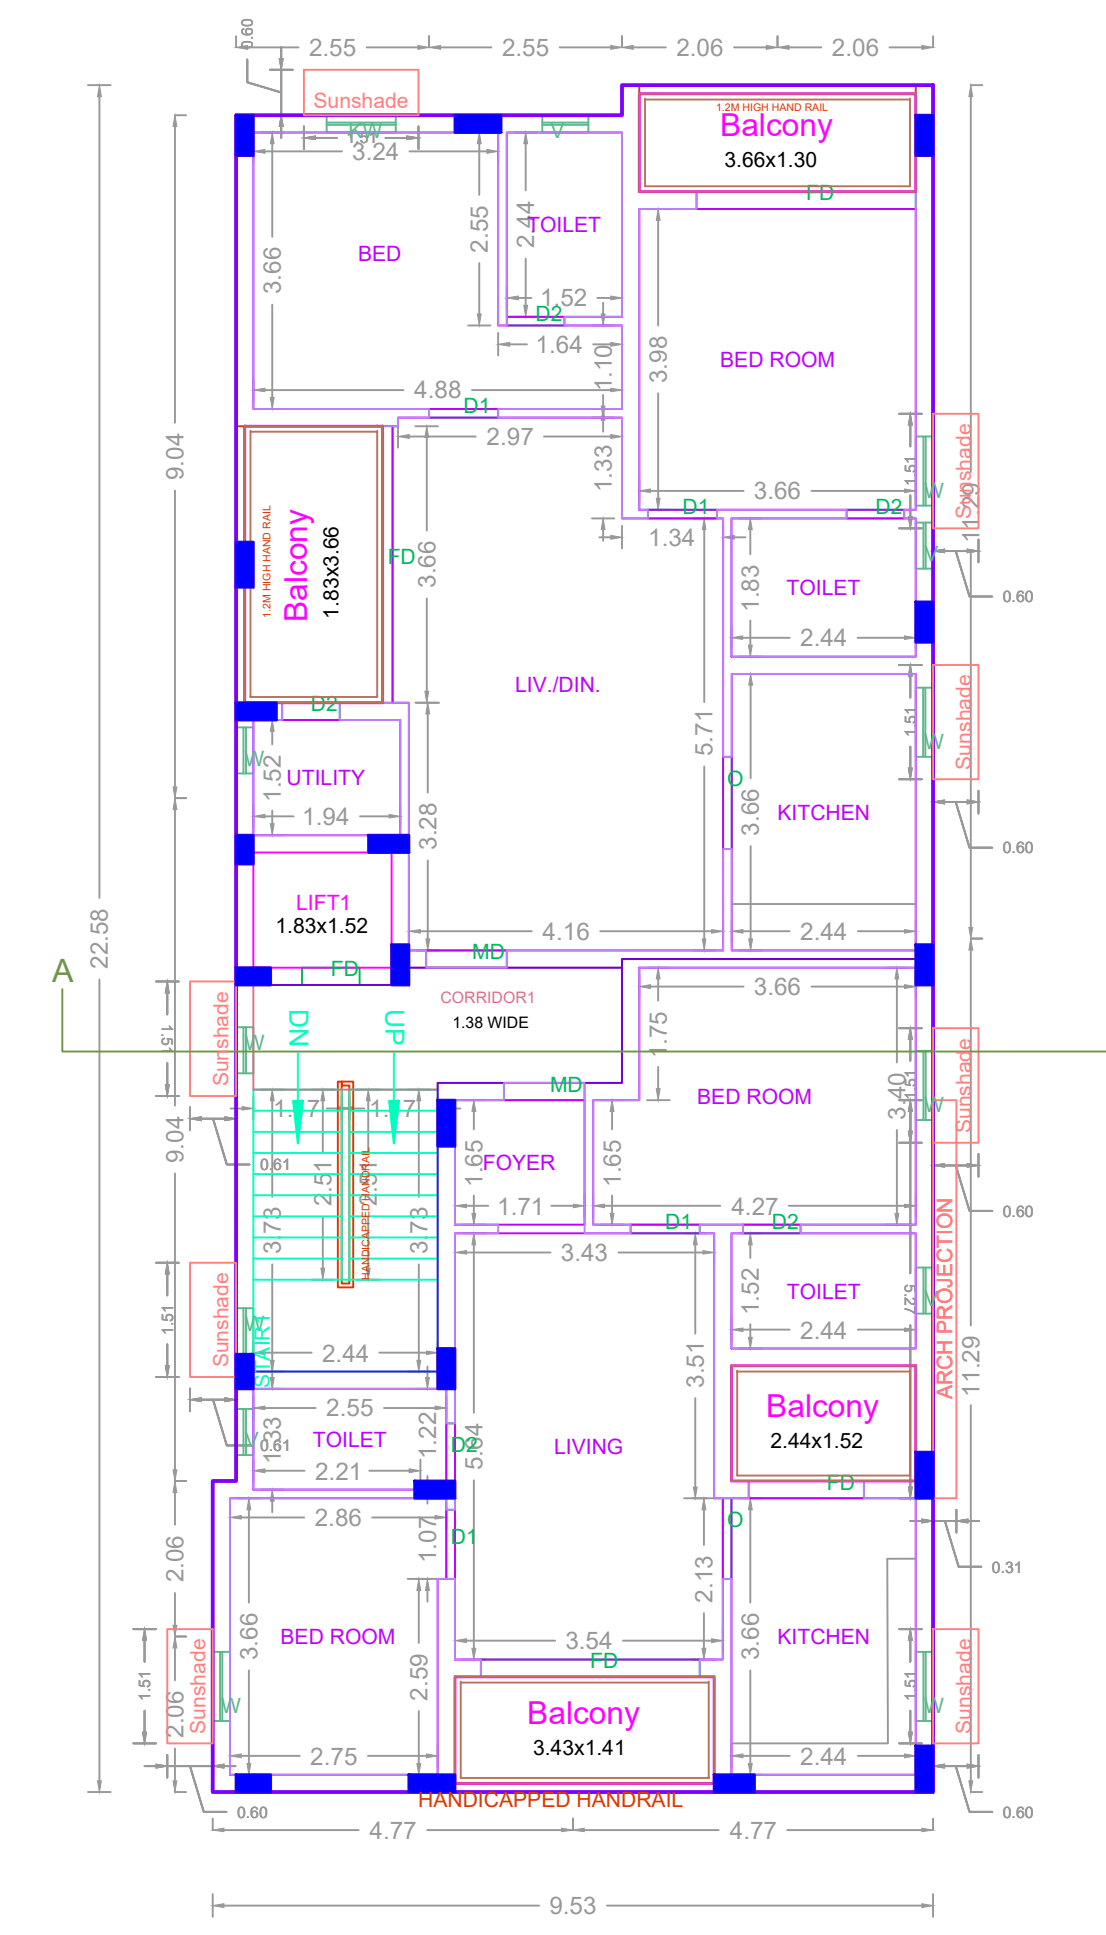

THIRD FLOOR PLAN

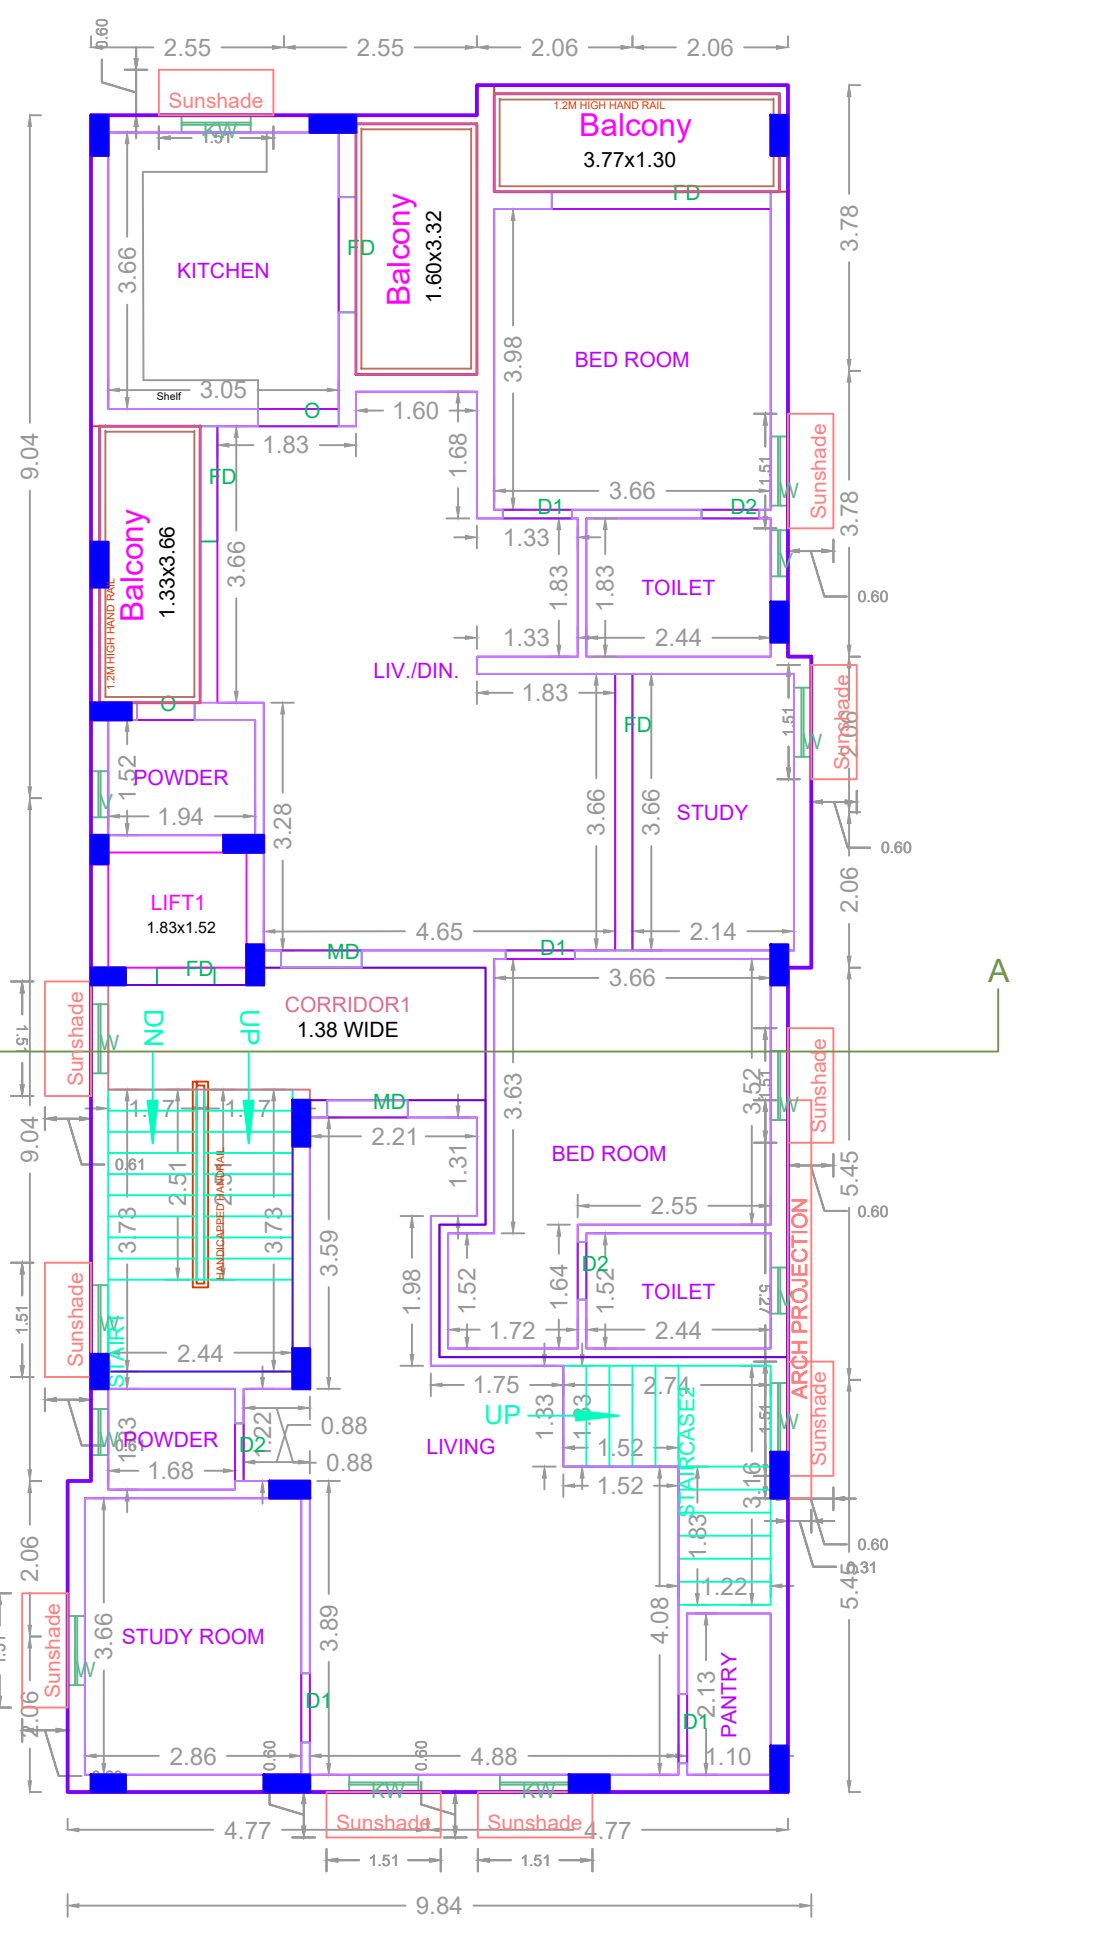

FOURTH FLOOR PLAN

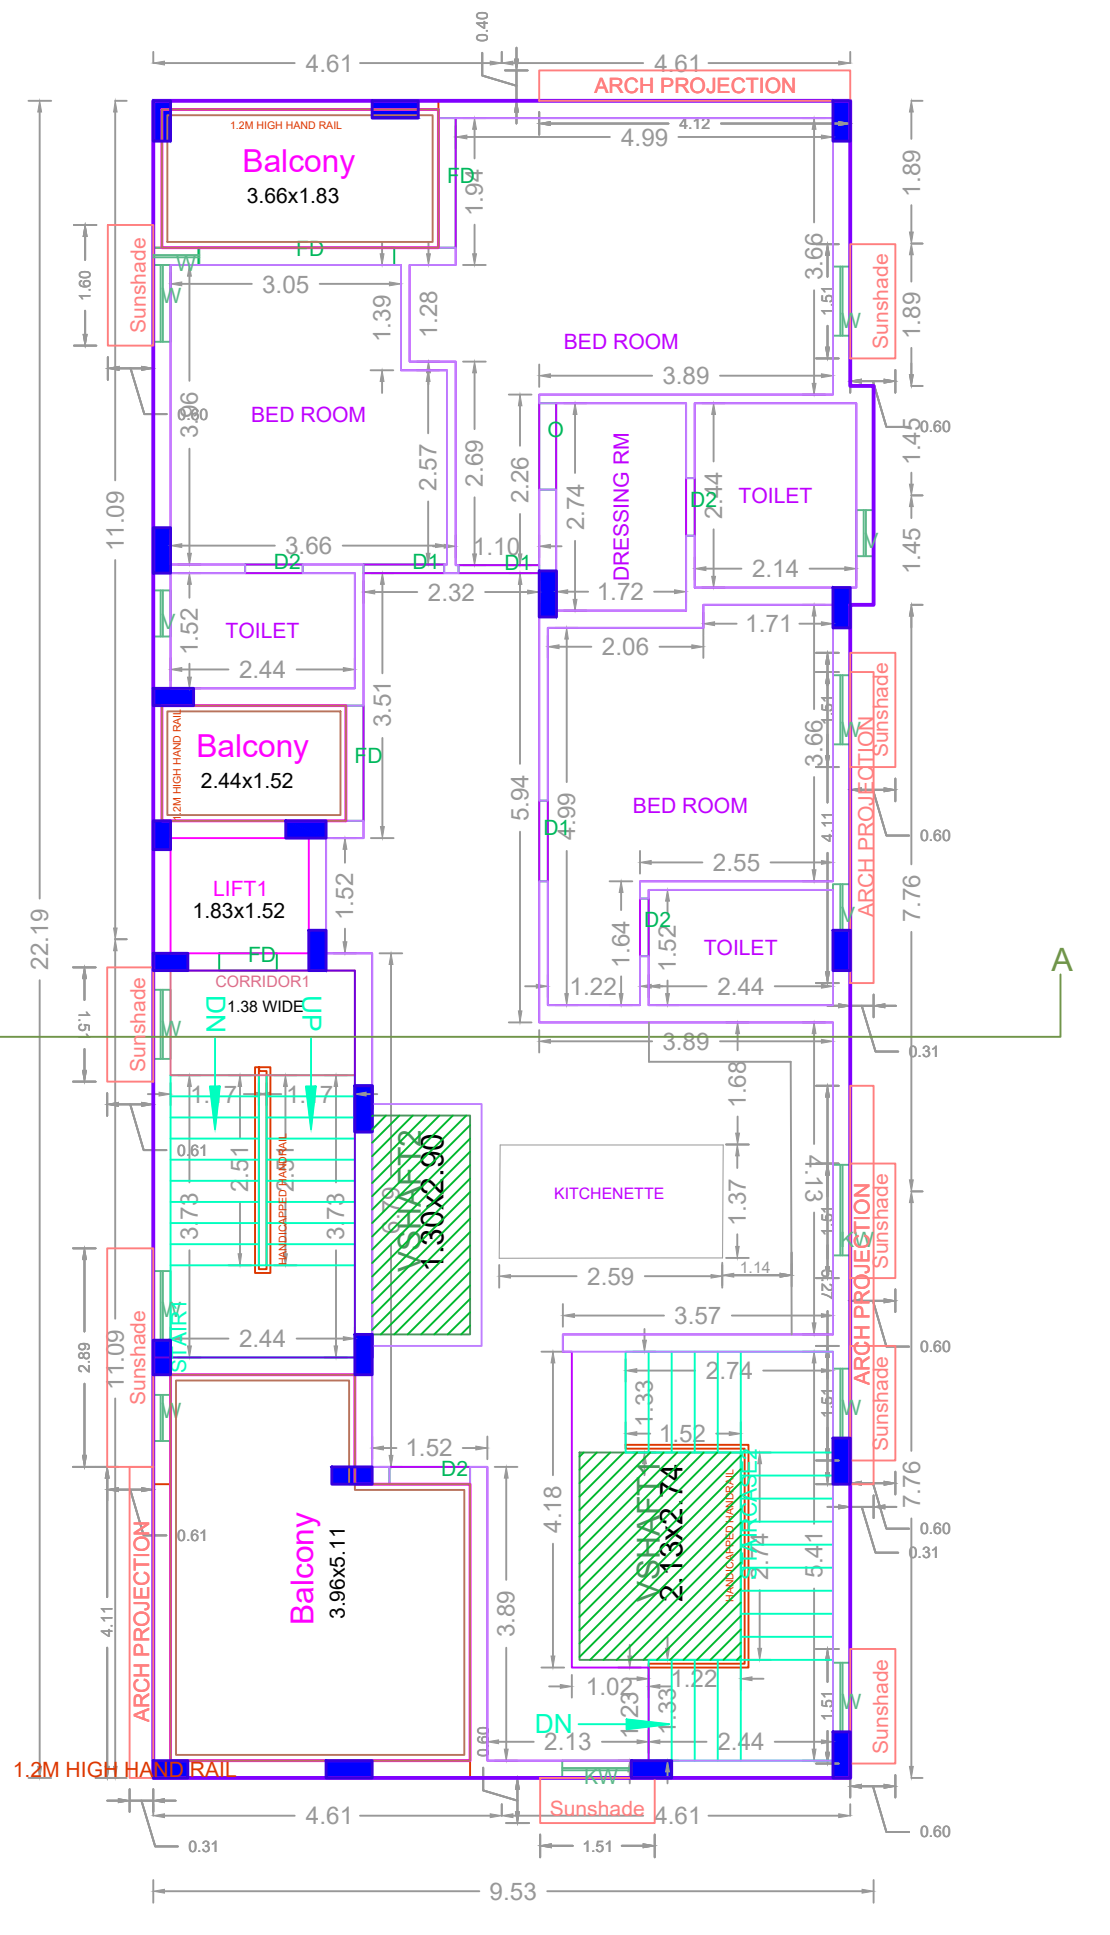

FIFTH FLOOR PLAN

BUILDING WISE FSI STATEMENT

BUILDING	NO OF SAME BUILDING	FSI AREA				DU	TOTAL FSI AREA
		COMM.	RESI.	IND.	INST.		
A1-1 (B1)		0.00	1026.32	0.00	0.00	6	1026.32
Total		0.00	1026.32	0.00	0.00	6	1026.32

FLOOR WISE FSI STATEMENT - A1 (B1)

FLOORS	FSI AREA				DU	TOTAL FSI AREA
	COMM.	RESI.	IND.	INST.		
STILT PARKING FLOOR	0.00	0.00	0.00	0.00	0	0.00
FIRST FLOOR	0.00	207.11	0.00	0.00	1	207.11
SECOND FLOOR	0.00	207.11	0.00	0.00	1	207.11
THIRD FLOOR	0.00	207.48	0.00	0.00	2	207.48
FOURTH FLOOR	0.00	208.75	0.00	0.00	2	208.75
FIFTH FLOOR	0.00	196.87	0.00	0.00	0	196.87
Terrace	0.00	0.00	0.00	0.00	0	0.00
Total	0.00	1026.32	0.00	0.00	6	1026.32

APPROVAL CONDITION

APPROVED

CHENNAI METROPOLITAN DEVELOPMENT AUTHORITY

SUBJECT TO THE CONDITIONS MENTIONED IN THIS OFFICE

SCALE: 1:100

APPROVED

FOR CHIEF PLANNER / CHIEF PLANNER / MEMBER (BOUNDARY)

High Rise Building / Non High Rise Building

This Approval is valid only after Building Permit is issued by the concerned Local Body.