



TYPICAL SUMP DETAILS FOR RAIN WATER & DOMESTIC / METRO WATER SUMP

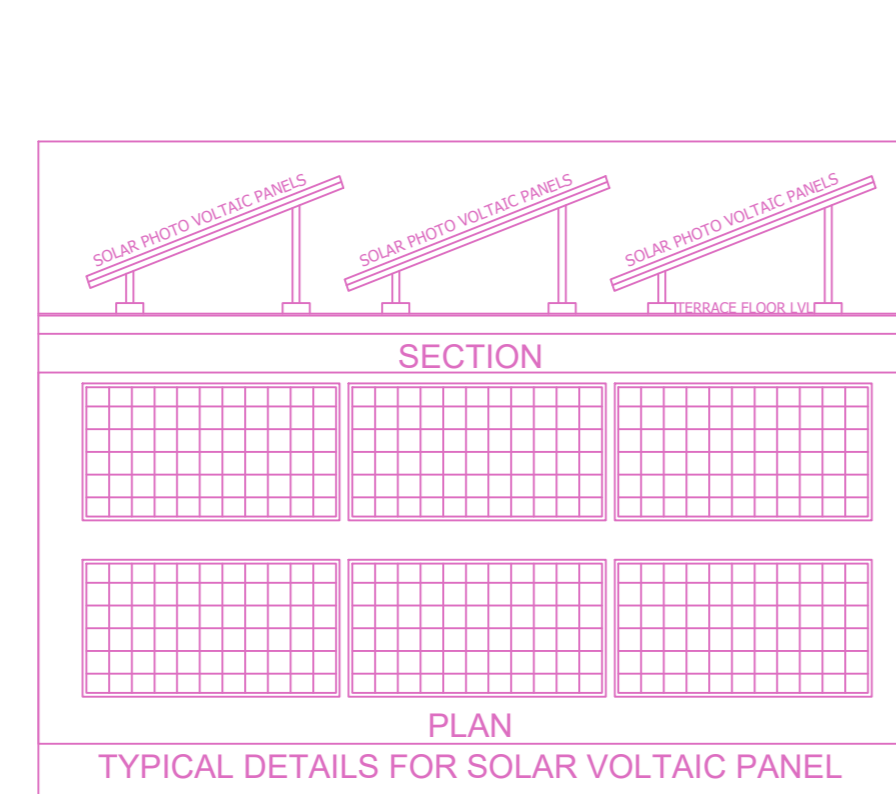


TYPICAL DETAILS FOR SOLAR VOLTAIC PANEL SYSTEM AT TERRACE FLOOR LEVEL

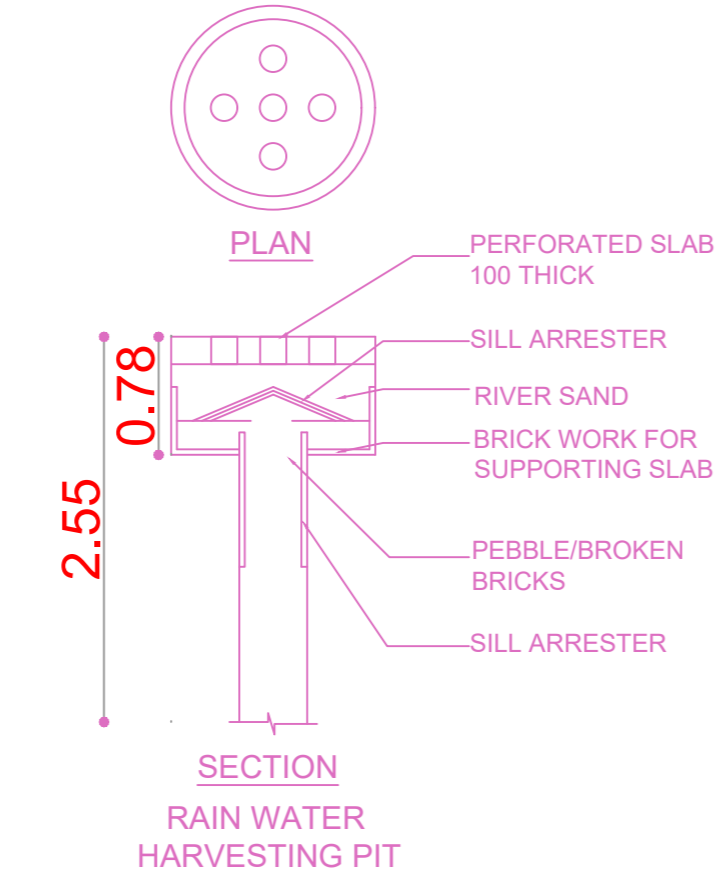


RAIN WATER HARVESTING PIT




SECTION - AA

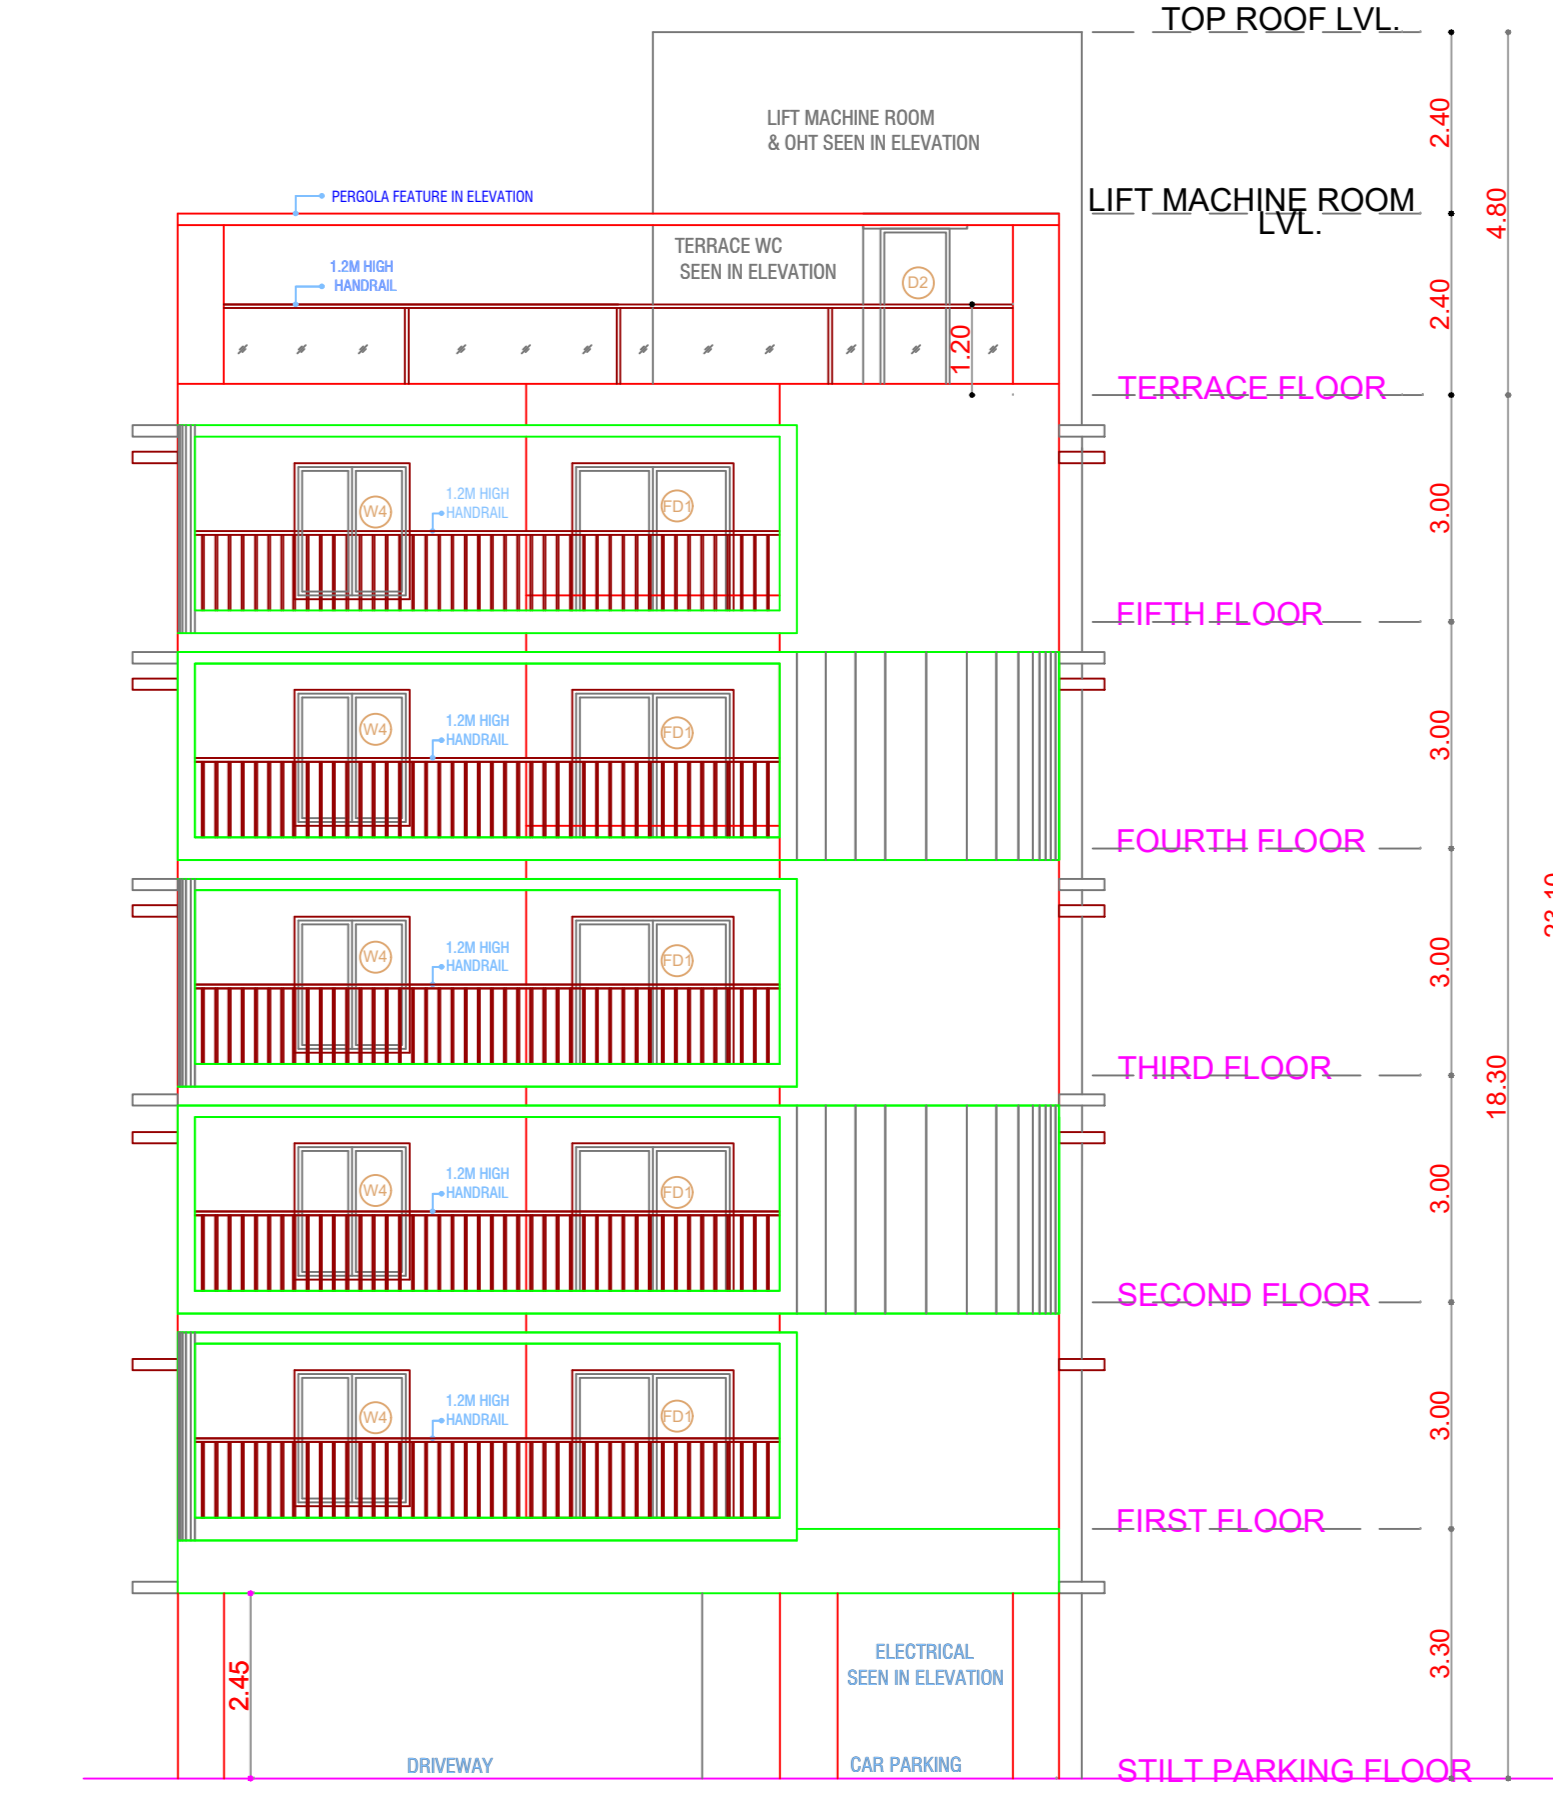


ELEVATION

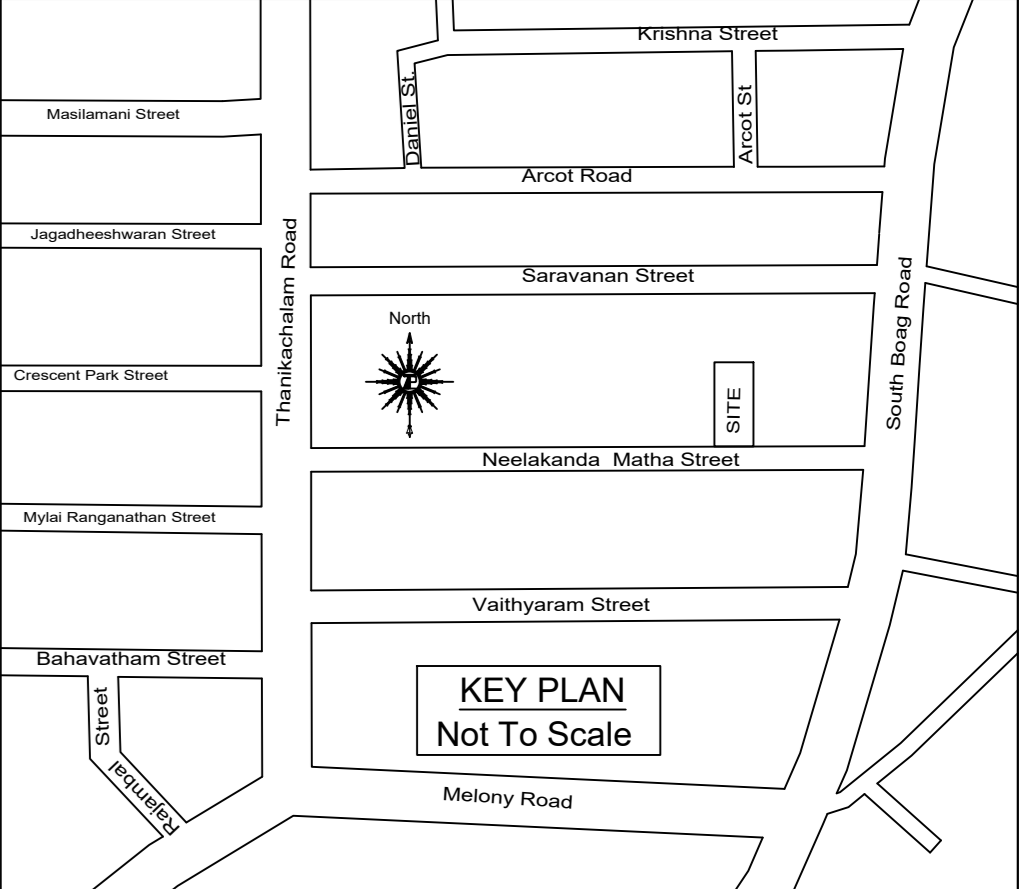


KEY PLAN Not To Scale

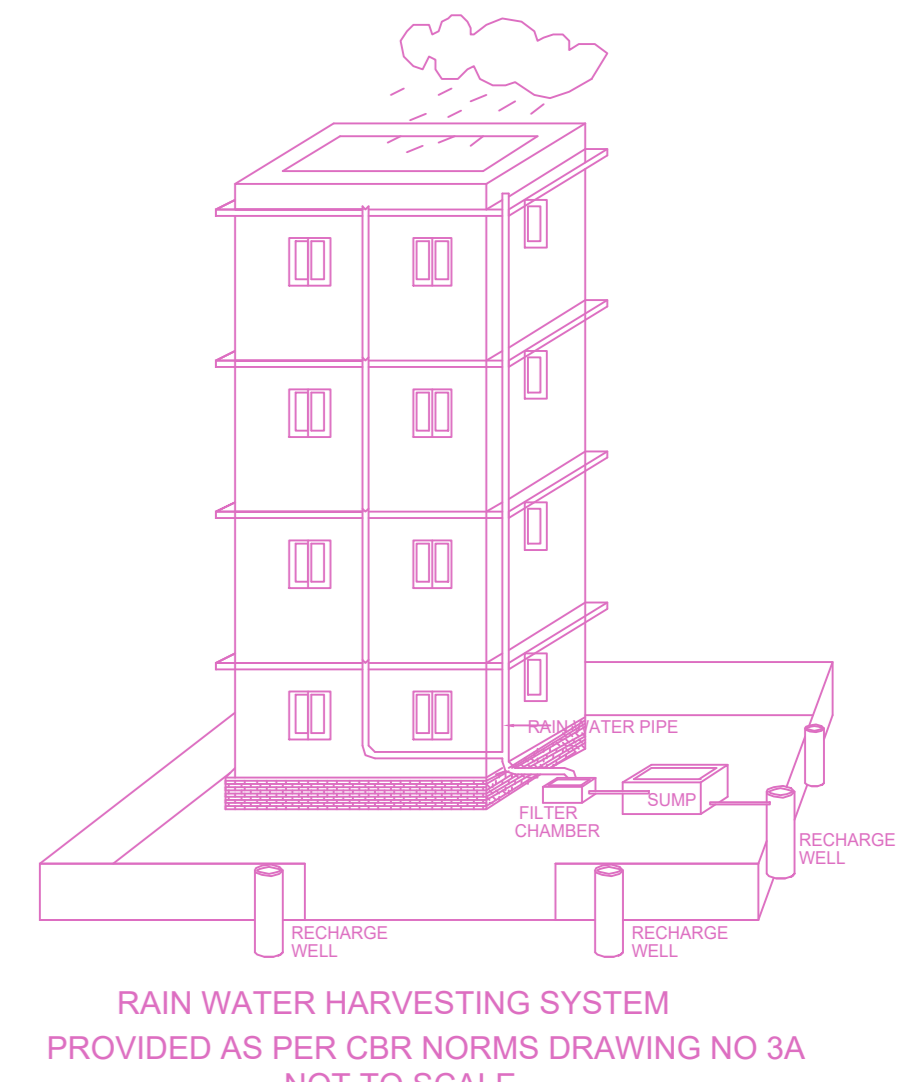


RAIN WATER HARVESTING SYSTEM PROVIDED AS PER CBR NORMS DRAWING NO 3A NOT TO SCALE

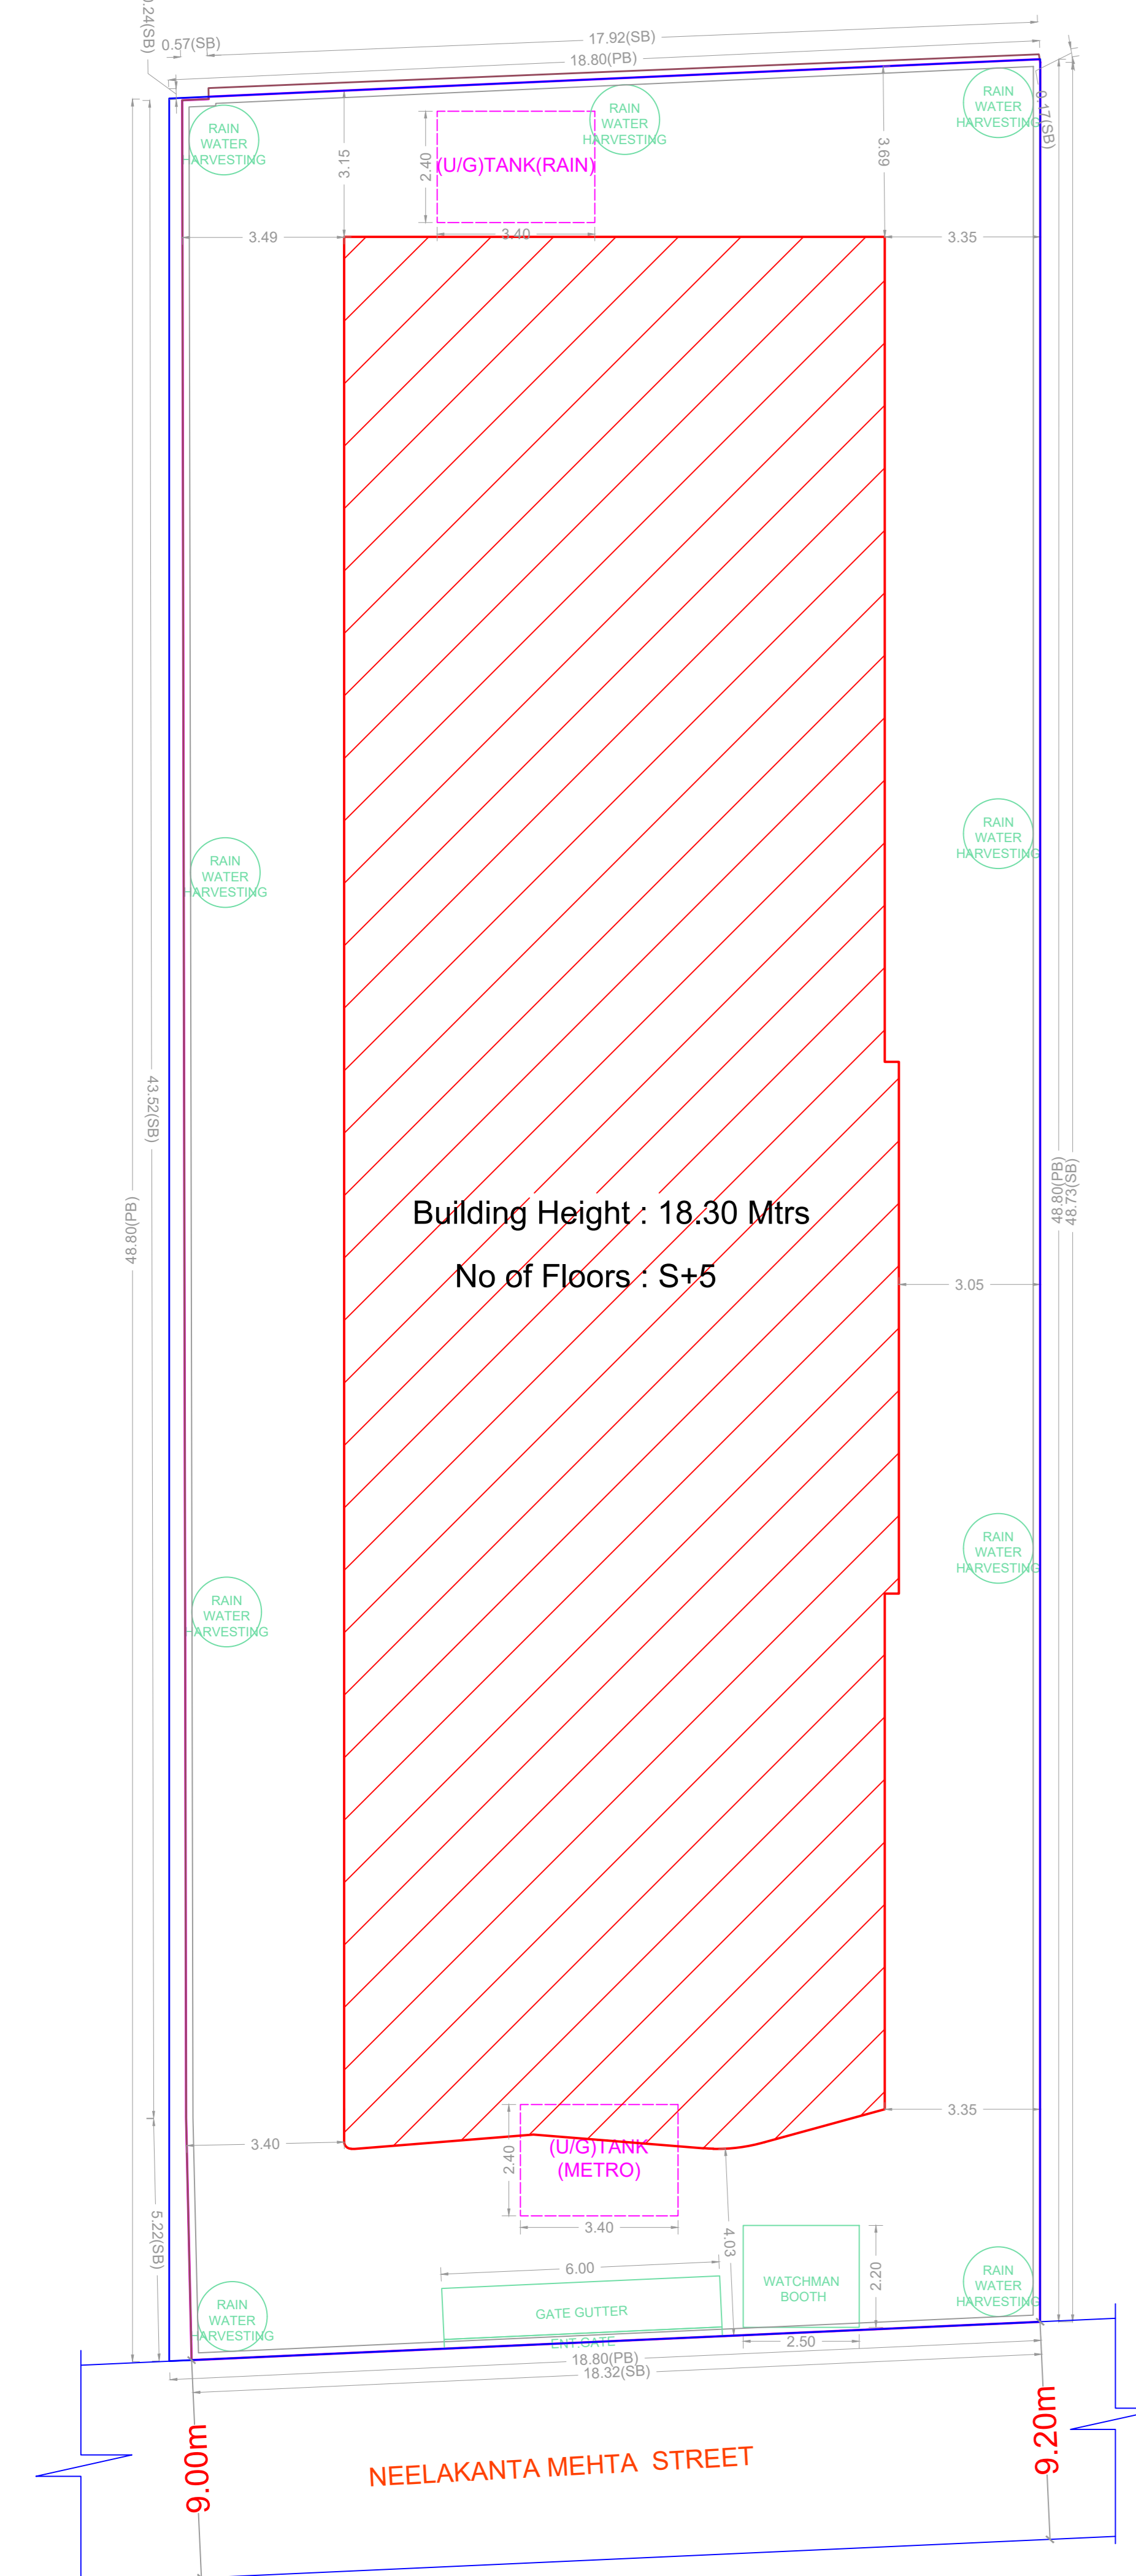


SITE PLAN

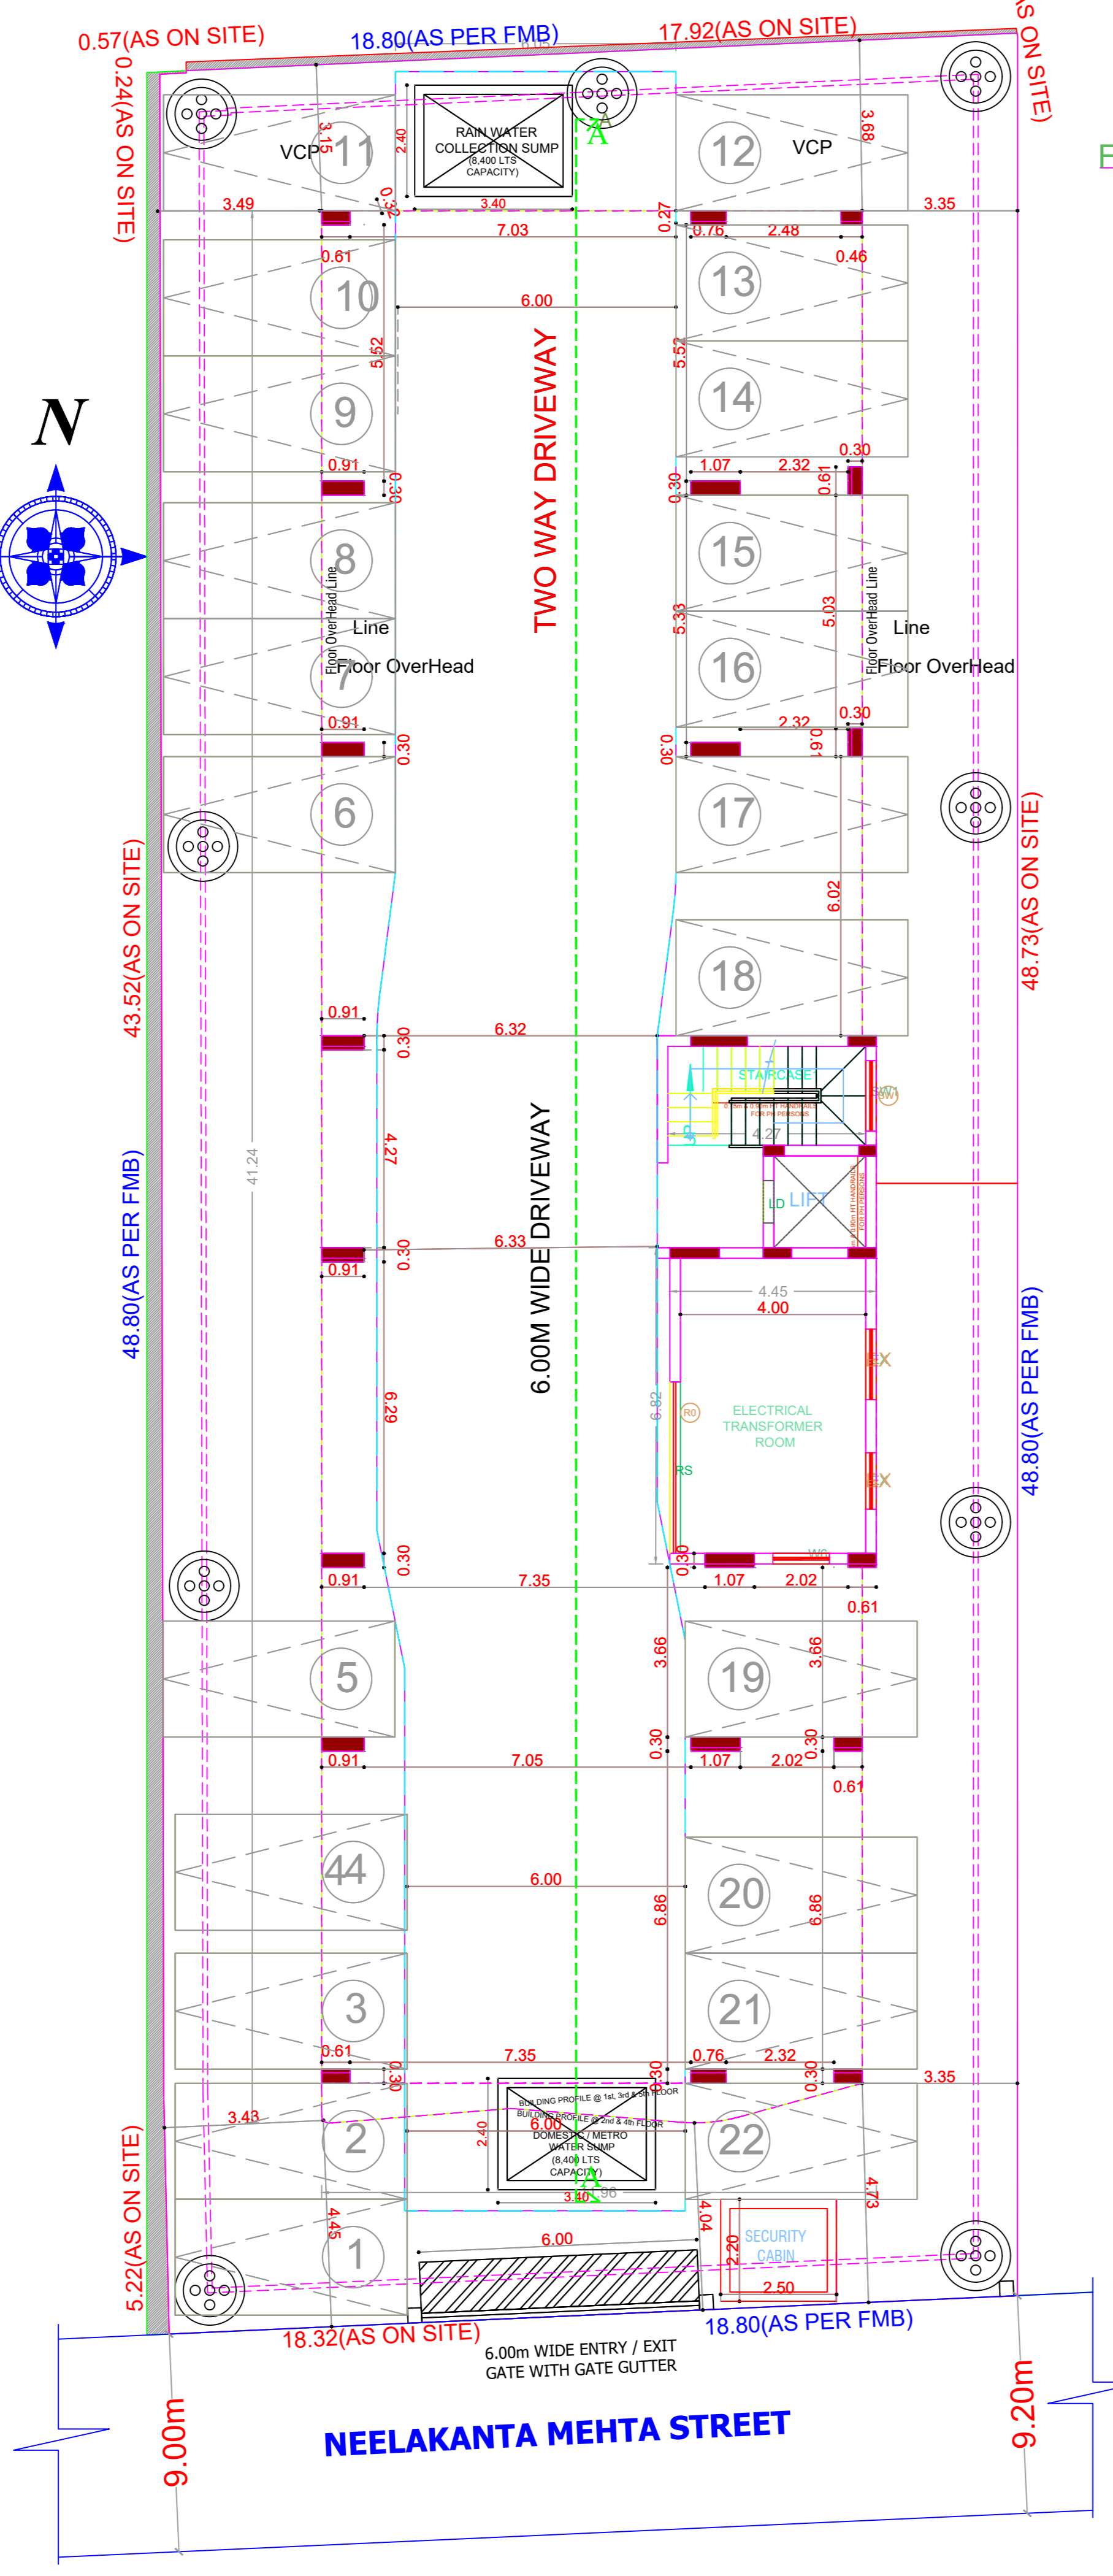


SITE CUM STILT FLOOR PLAN

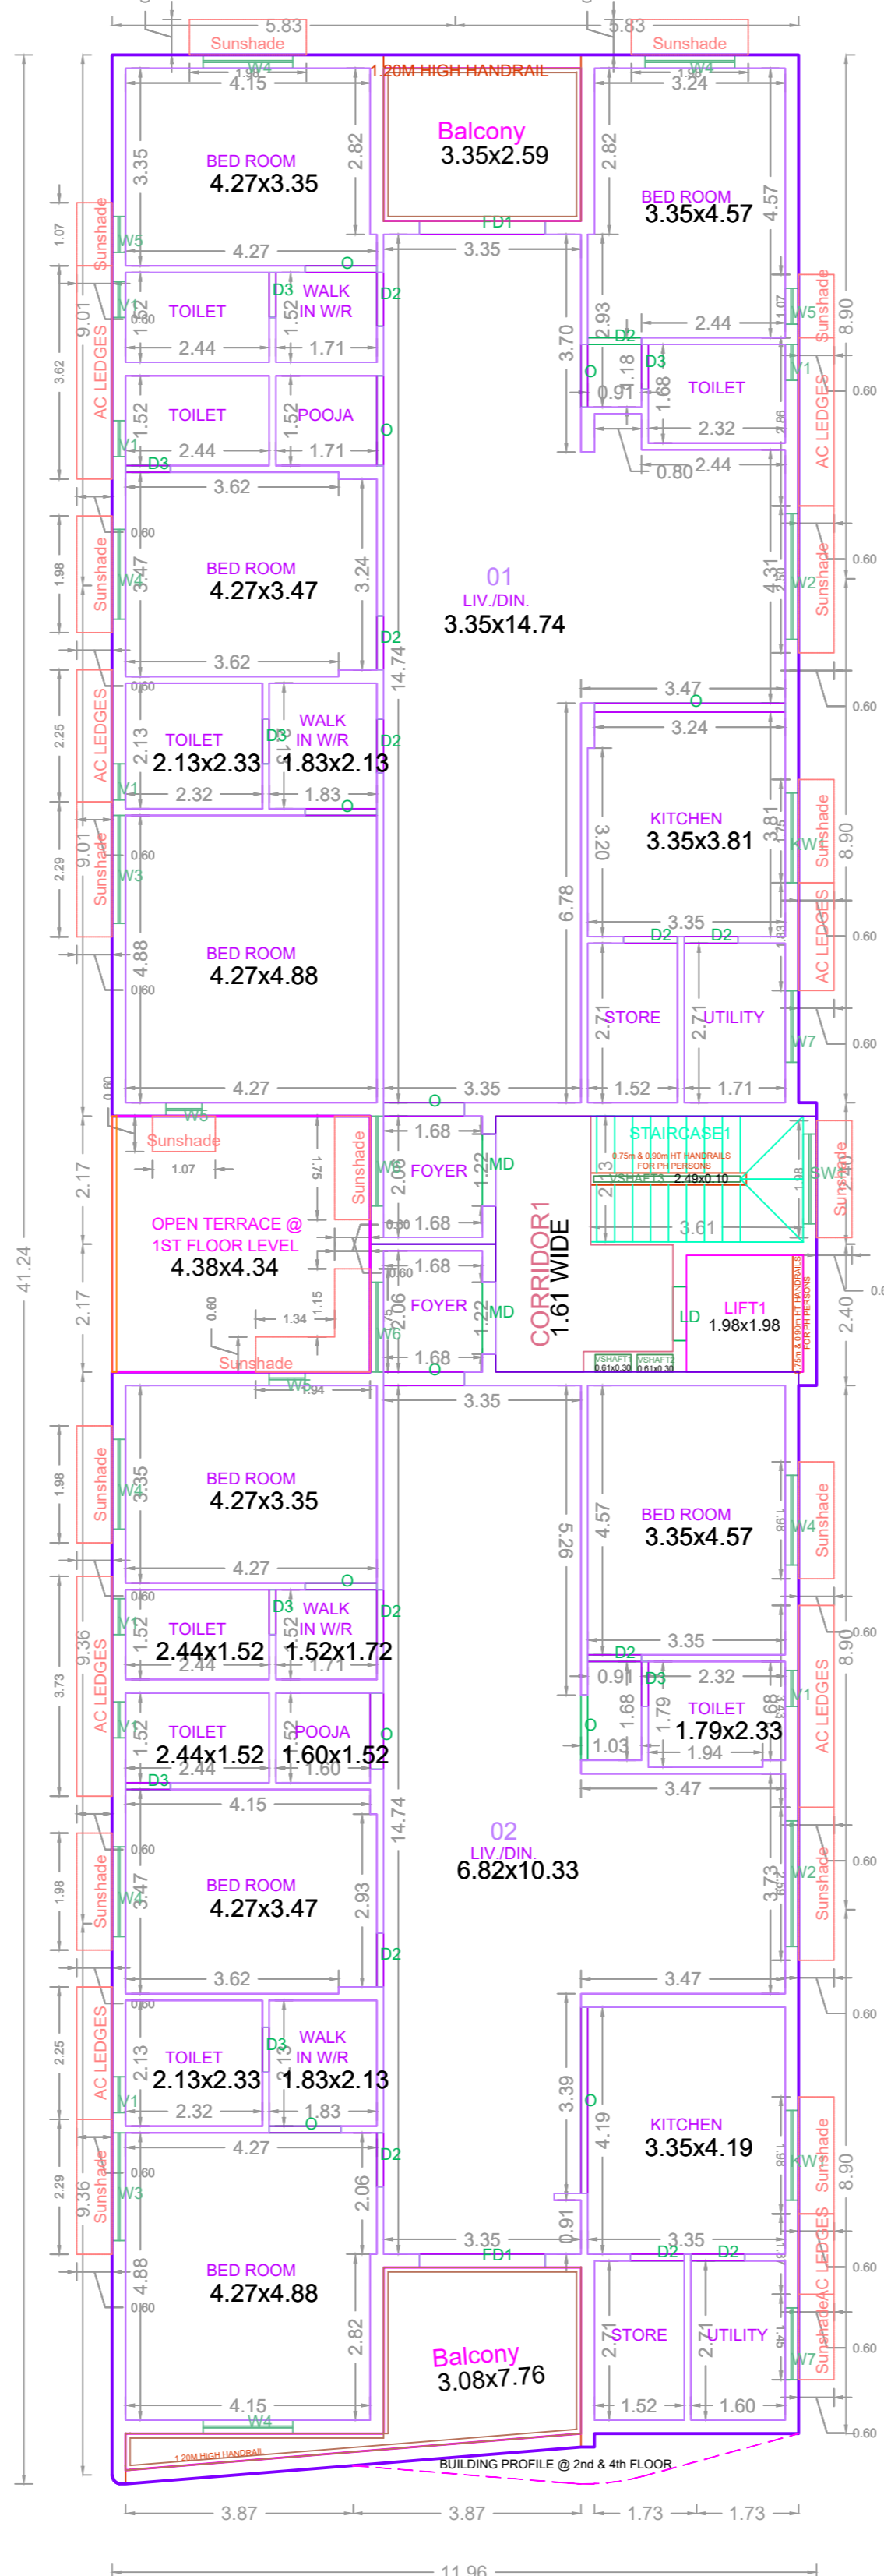


TYPICAL - 1, 3 & 5 FLOOR PLAN

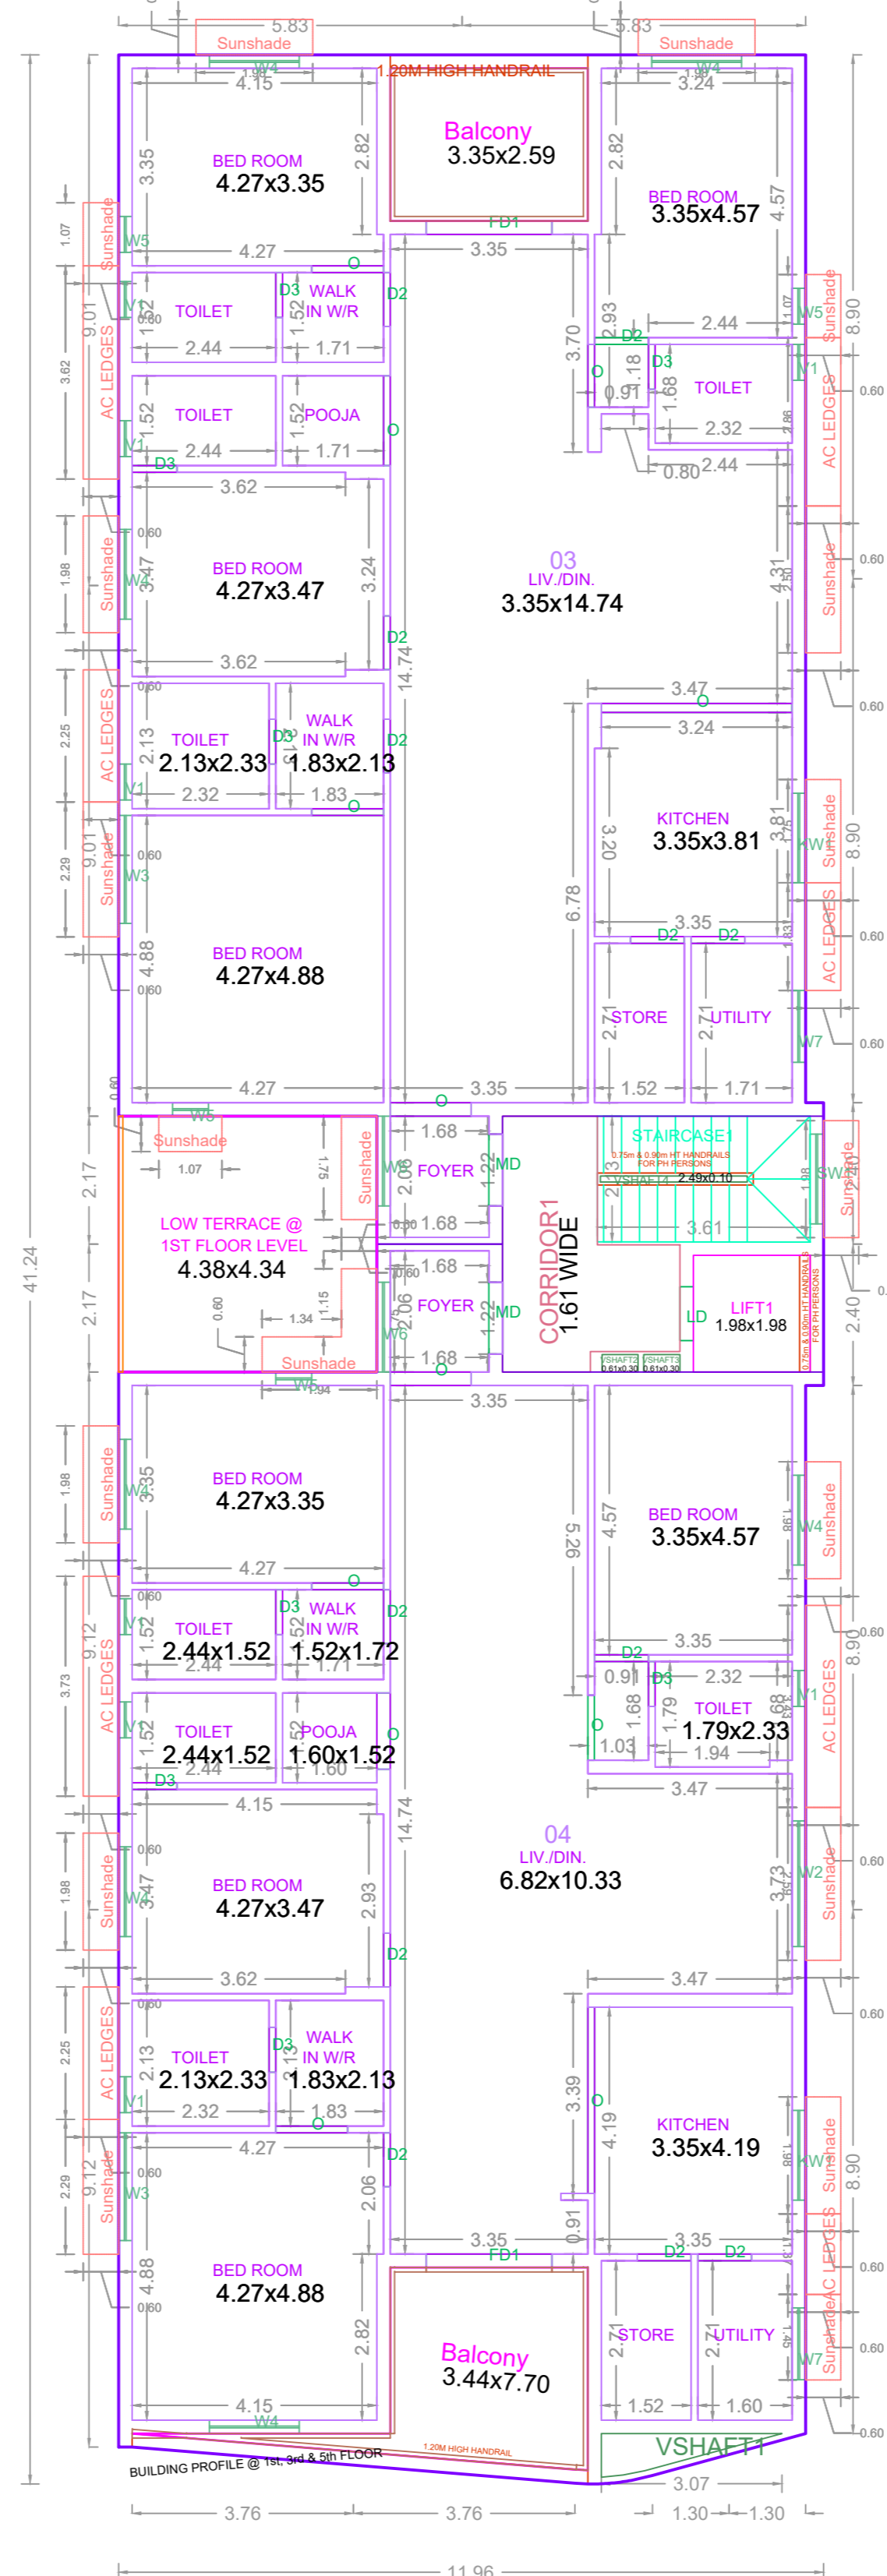


TYPICAL - 2 & 4 FLOOR PLAN

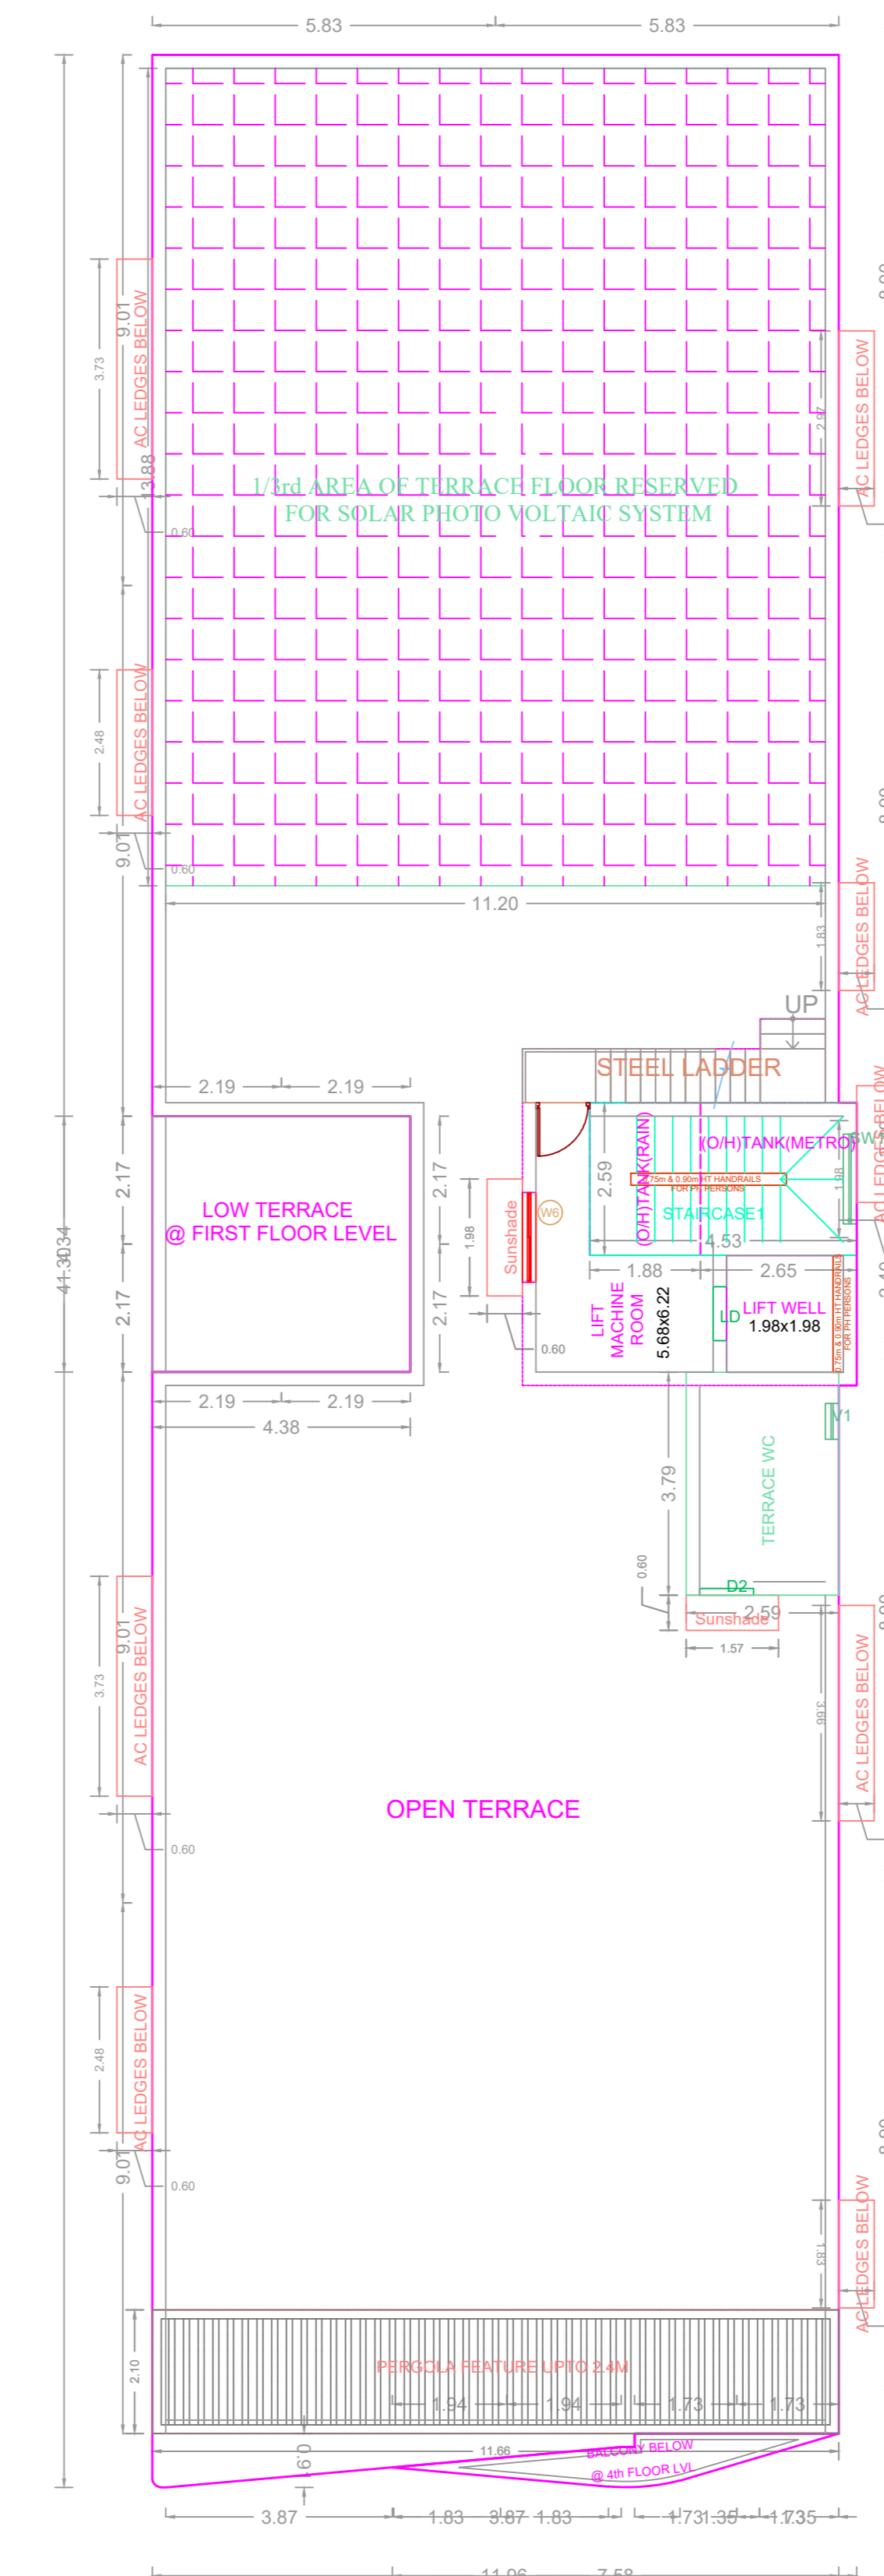

TERRACE FLOOR PLAN

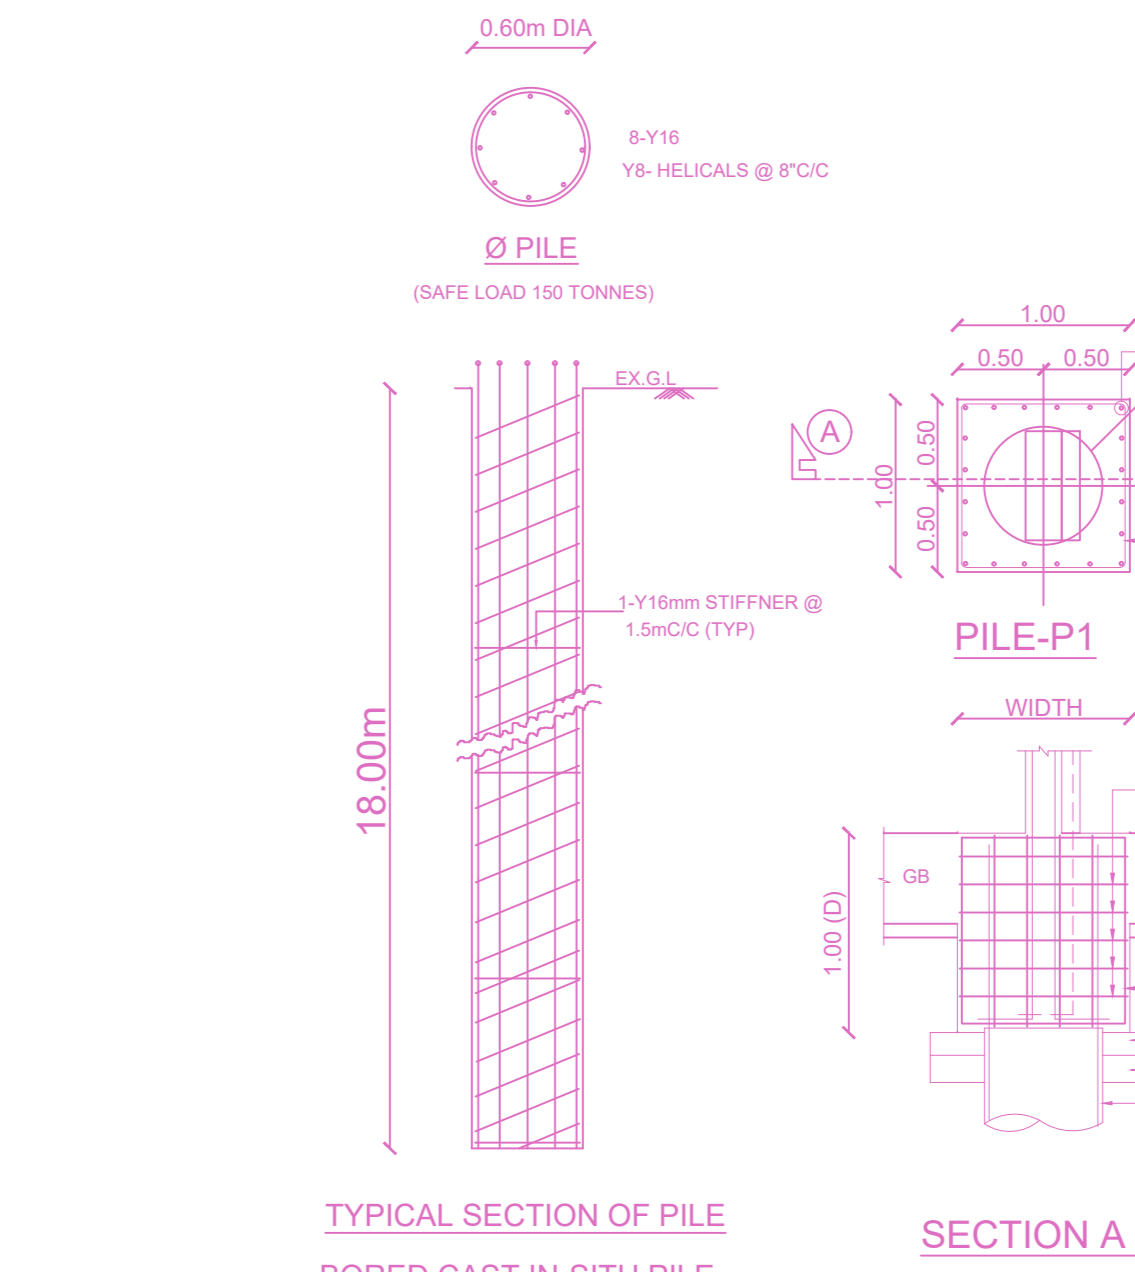

TYPICAL SECTION OF PILE BORED CAST-IN-SITU PILE

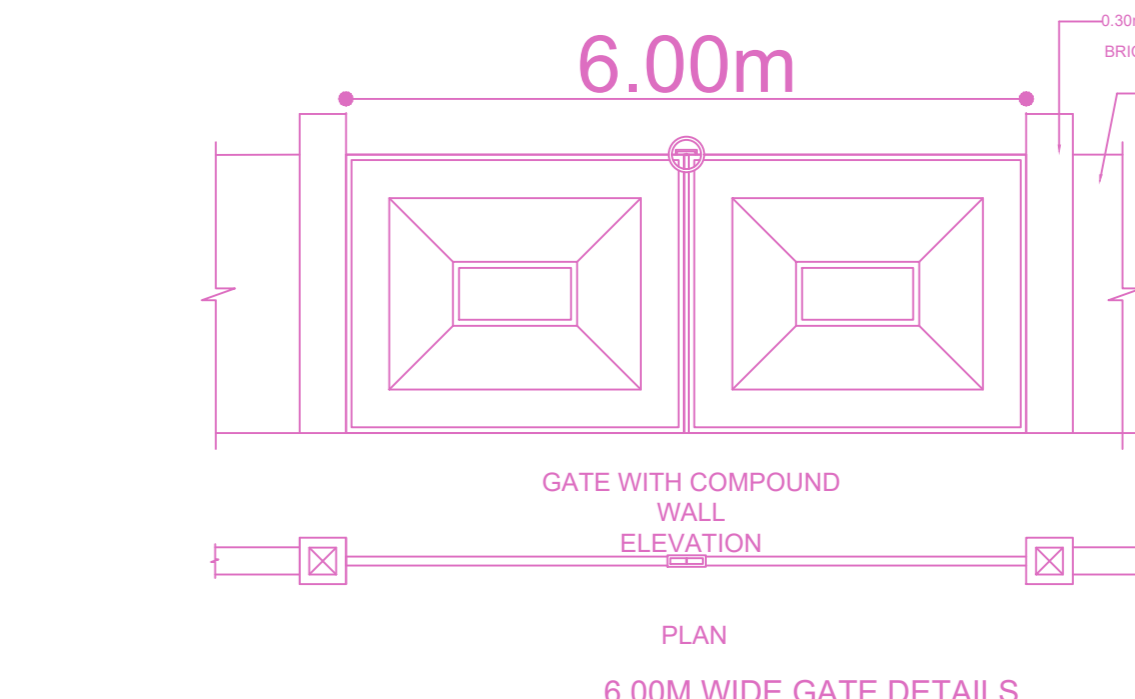

6.00M WIDE GATE DETAILS

BUILDING WISE FSI STATEMENT						
BUILDING	NO OF SAME BUILDING	FSI AREA			DU	TOTAL
A-1 (S+5, RE...)	COMM.	RESI.	IND.	INST.	0.00	FSI AREA
	0.00	2316.63	0.00	0.00	10	2316.63
Total	0.00	2316.63	0.00	0.00	10	2316.63

FLOOR WISE FSI STATEMENT: A (S+5, RESIDENTIAL)						
FLOORS	FSI AREA			DU	TOTAL	
	COMM.	RESI.	IND.	INST.	FSI AREA	
STILT PARKING FLOOR	0.00	30.38	0.00	0.00	0	30.38
FIRST FLOOR	0.00	457.09	0.00	0.00	2	457.09
SECOND FLOOR	0.00	457.49	0.00	0.00	2	457.49
THIRD FLOOR	0.00	457.09	0.00	0.00	2	457.09
FOURTH FLOOR	0.00	457.49	0.00	0.00	2	457.49
FIFTH FLOOR	0.00	457.09	0.00	0.00	2	457.09
Terrace	0.00	0.00	0.00	0.00	0	0.00
Total	0.00	2316.63	0.00	0.00	10	2316.63

APPROVAL CONDITION

SCALE: 1:100

CHENNAI METROPOLITAN DEVELOPMENT AUTHORITY

APPROVED

SUBJECT TO THE CONDITIONS MENTIONED IN THIS OFFICE

KEY NO. 2788

QR CODE