

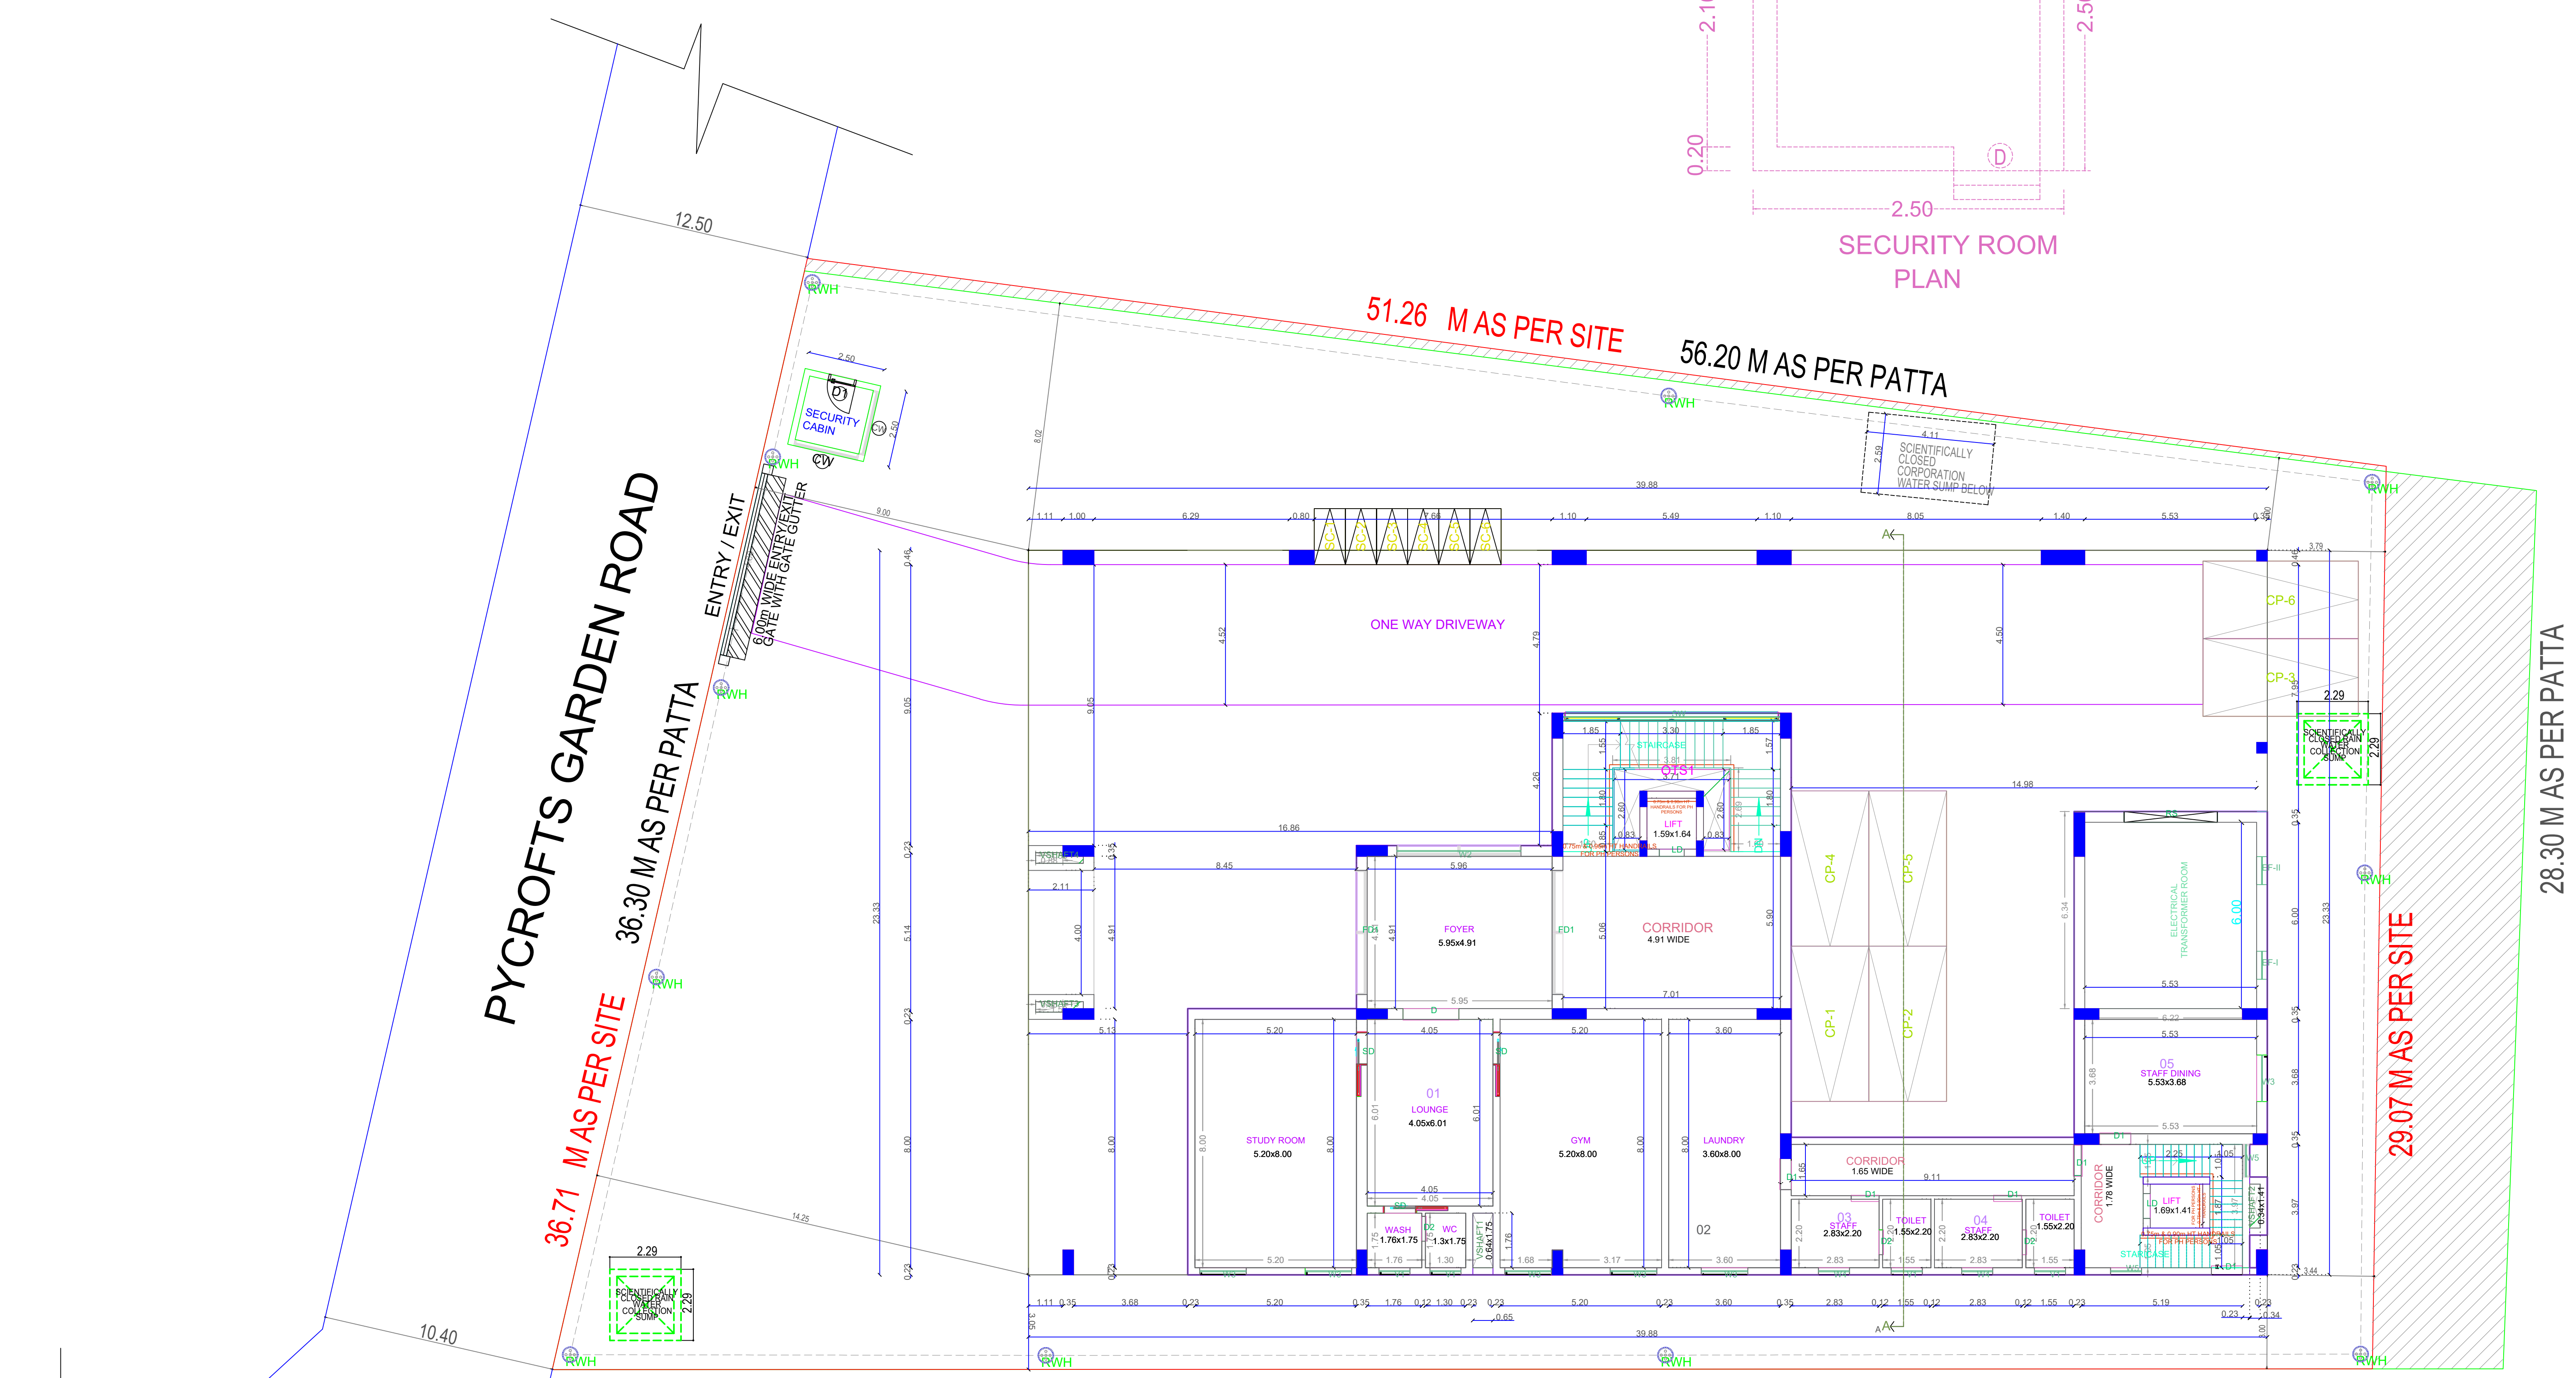
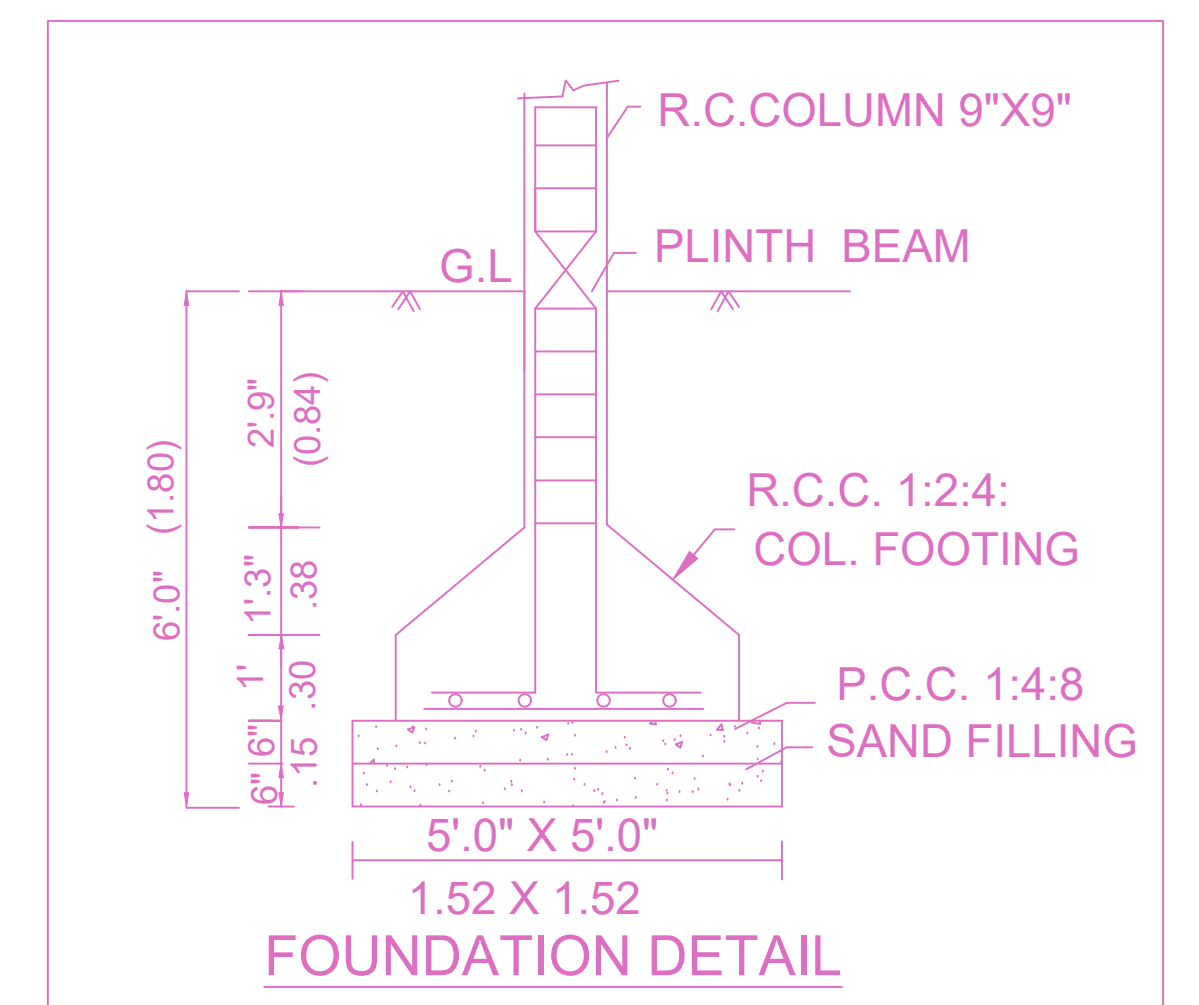
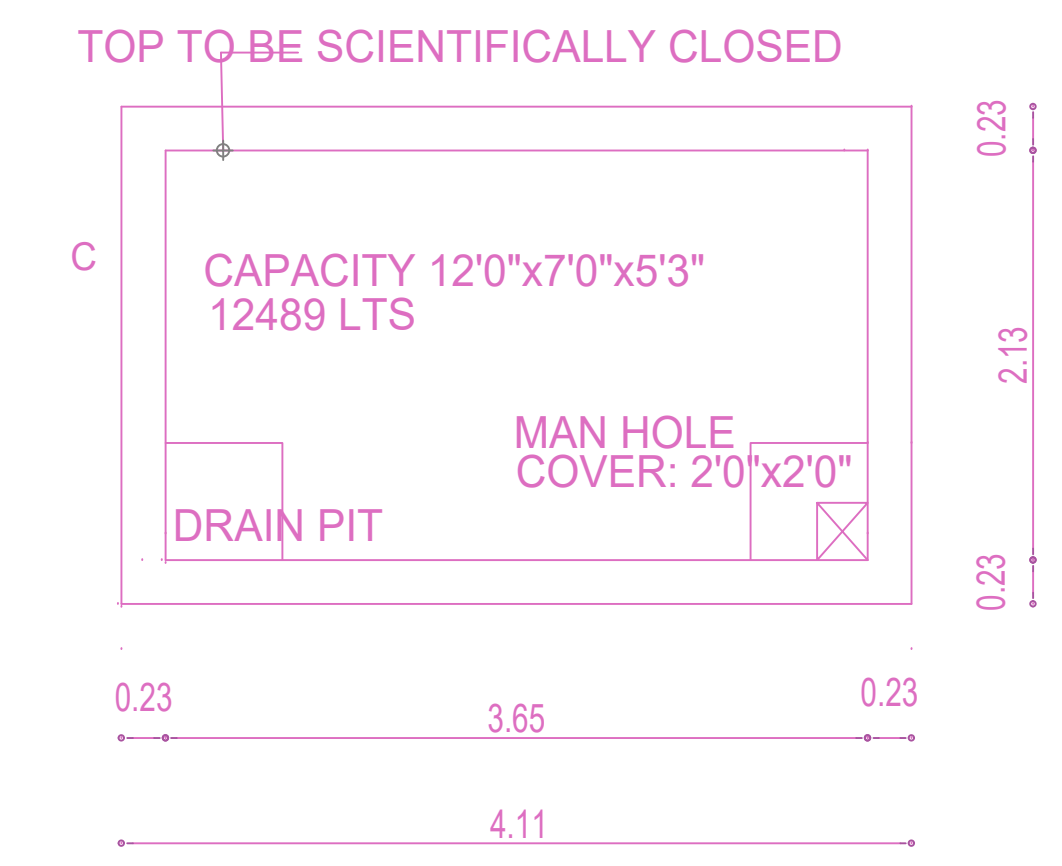
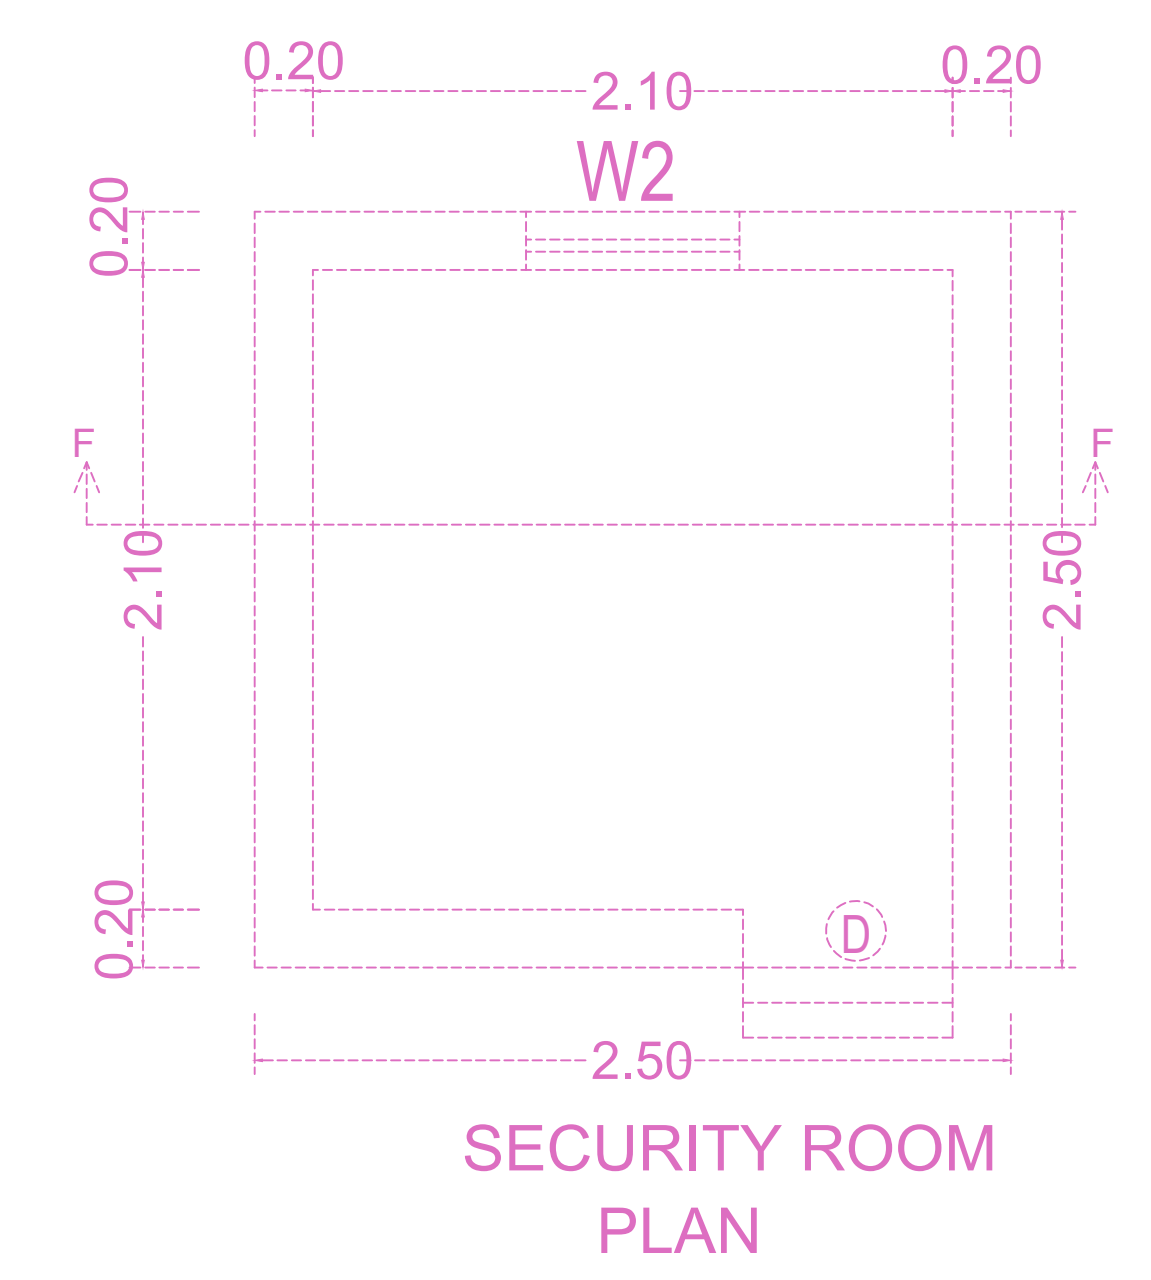
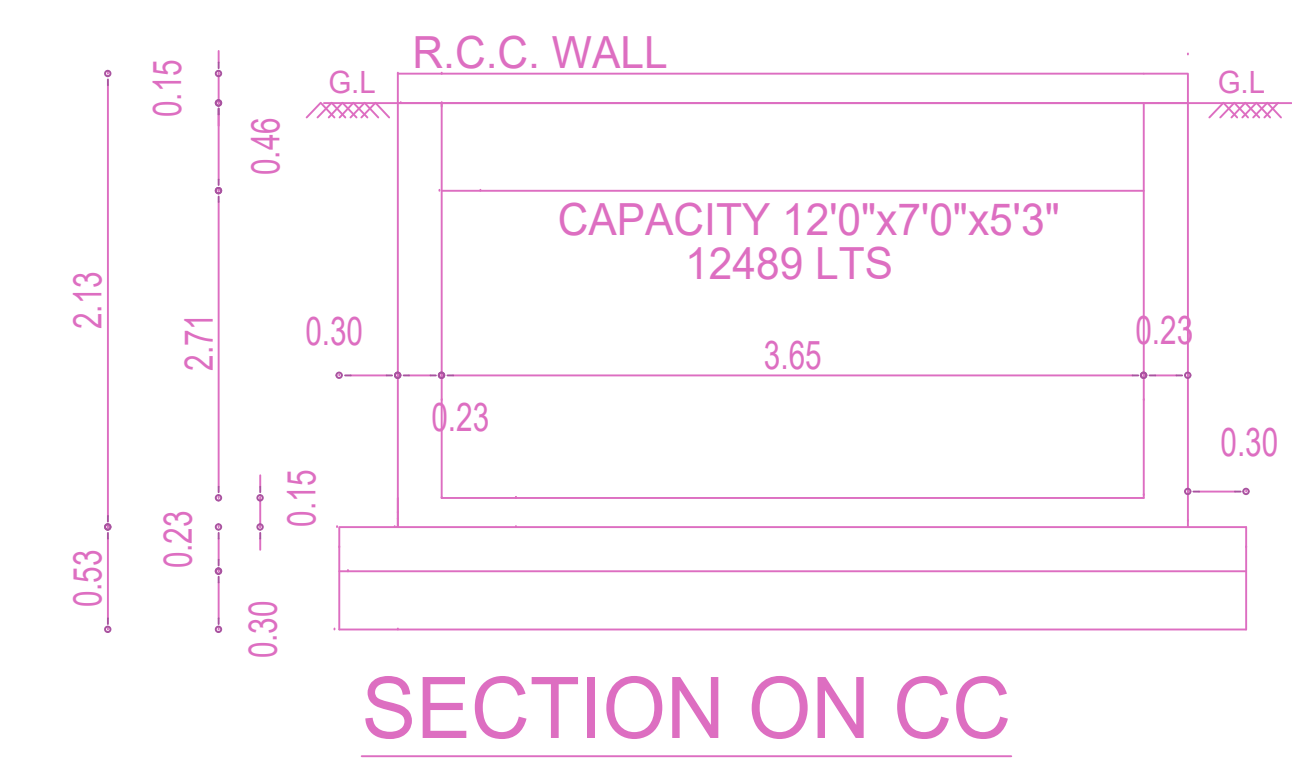
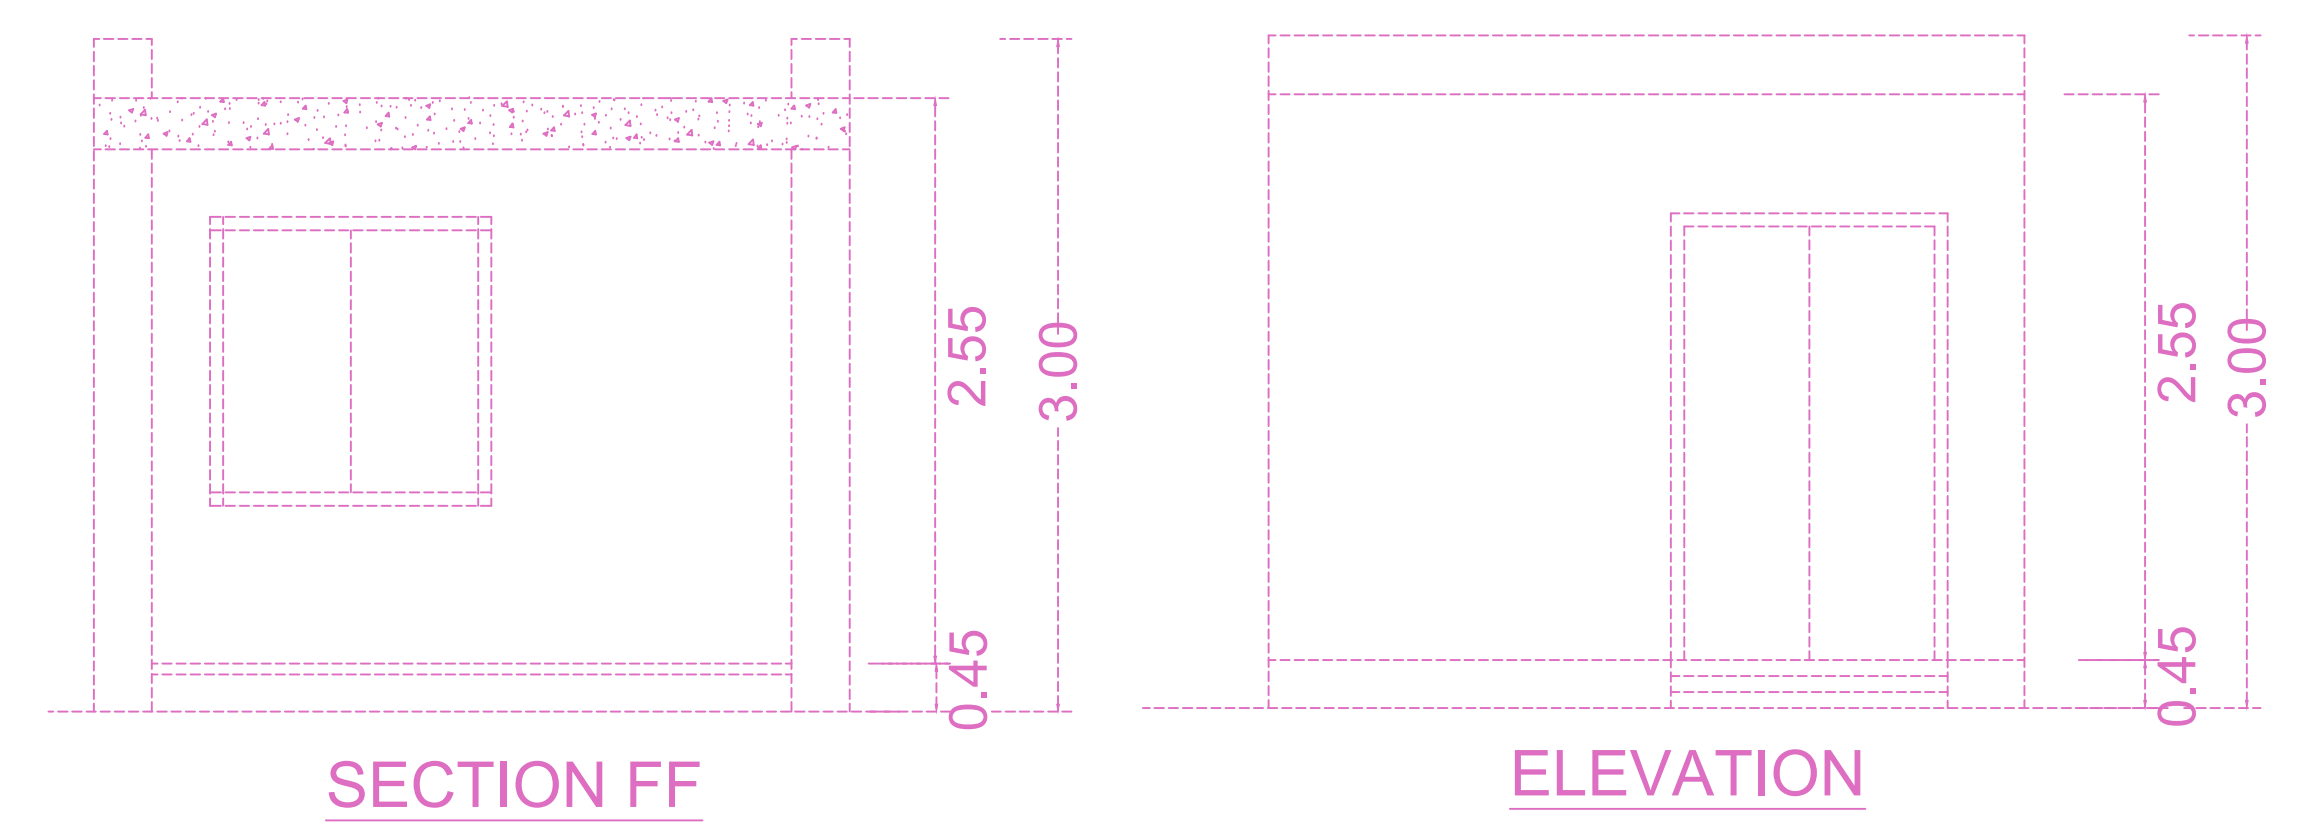


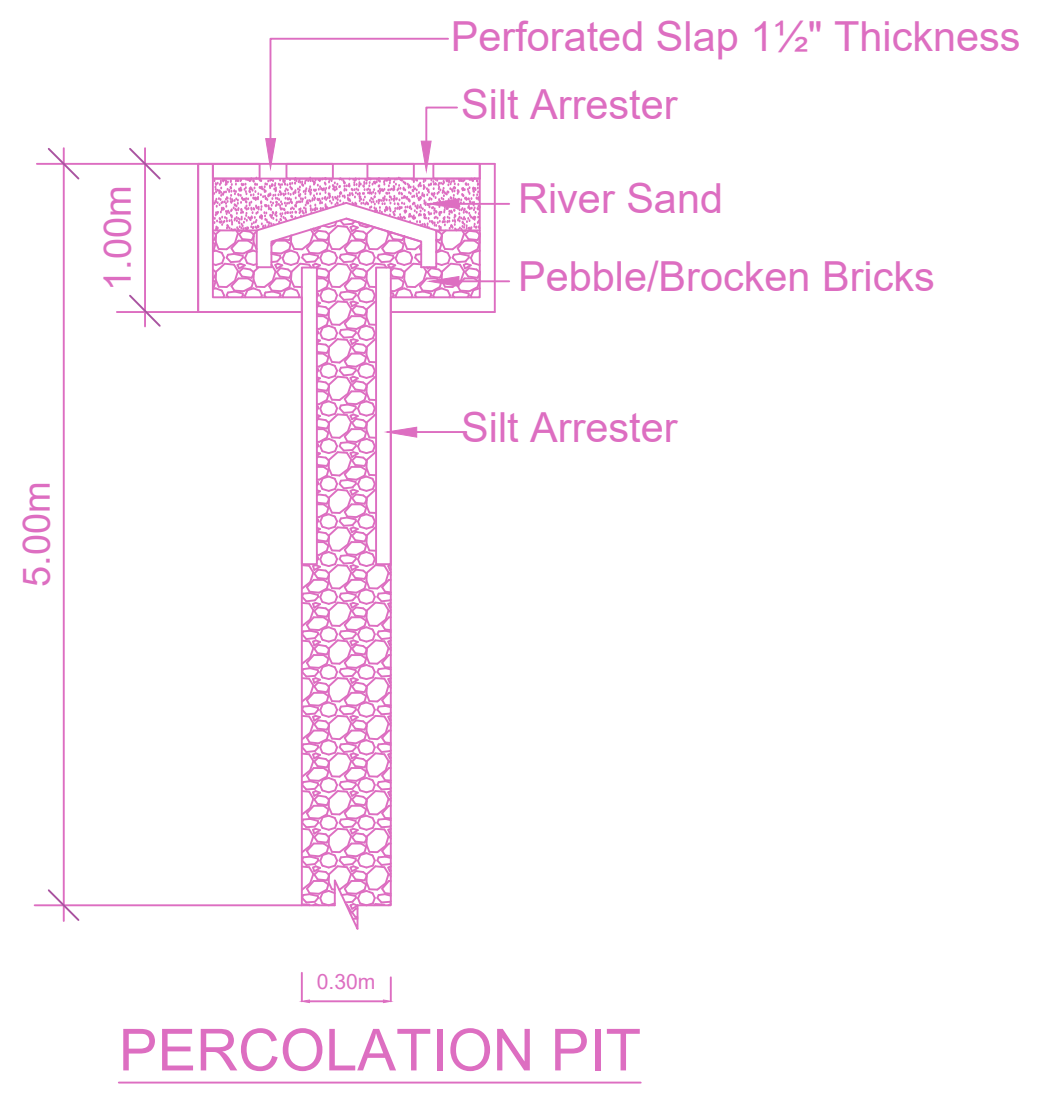

PLAN SHOWING THE PROPOSED CONSTRUCTION OF STILL FLOOR PART/ GROUND FLOOR PART + 3 FLOORS RESIDENTIAL BUILDING (HEIGHT-18.15M) WITH SINGLE DWELLING UNIT AT NEW DOOR NO.230, PYCROFTS GARDEN ROAD, NUNGAMBAKKAM, CHENNAI COMPRISED IN OLD S. NO. 4181, T. S. NO.87/9 & 87/18, BLOCK NO.15 OF NUNGAMBAKKAM VILLAGE, EGMORE TALUK WITHIN THE LIMITS OF GREATER CHENNAI CORPORATION.

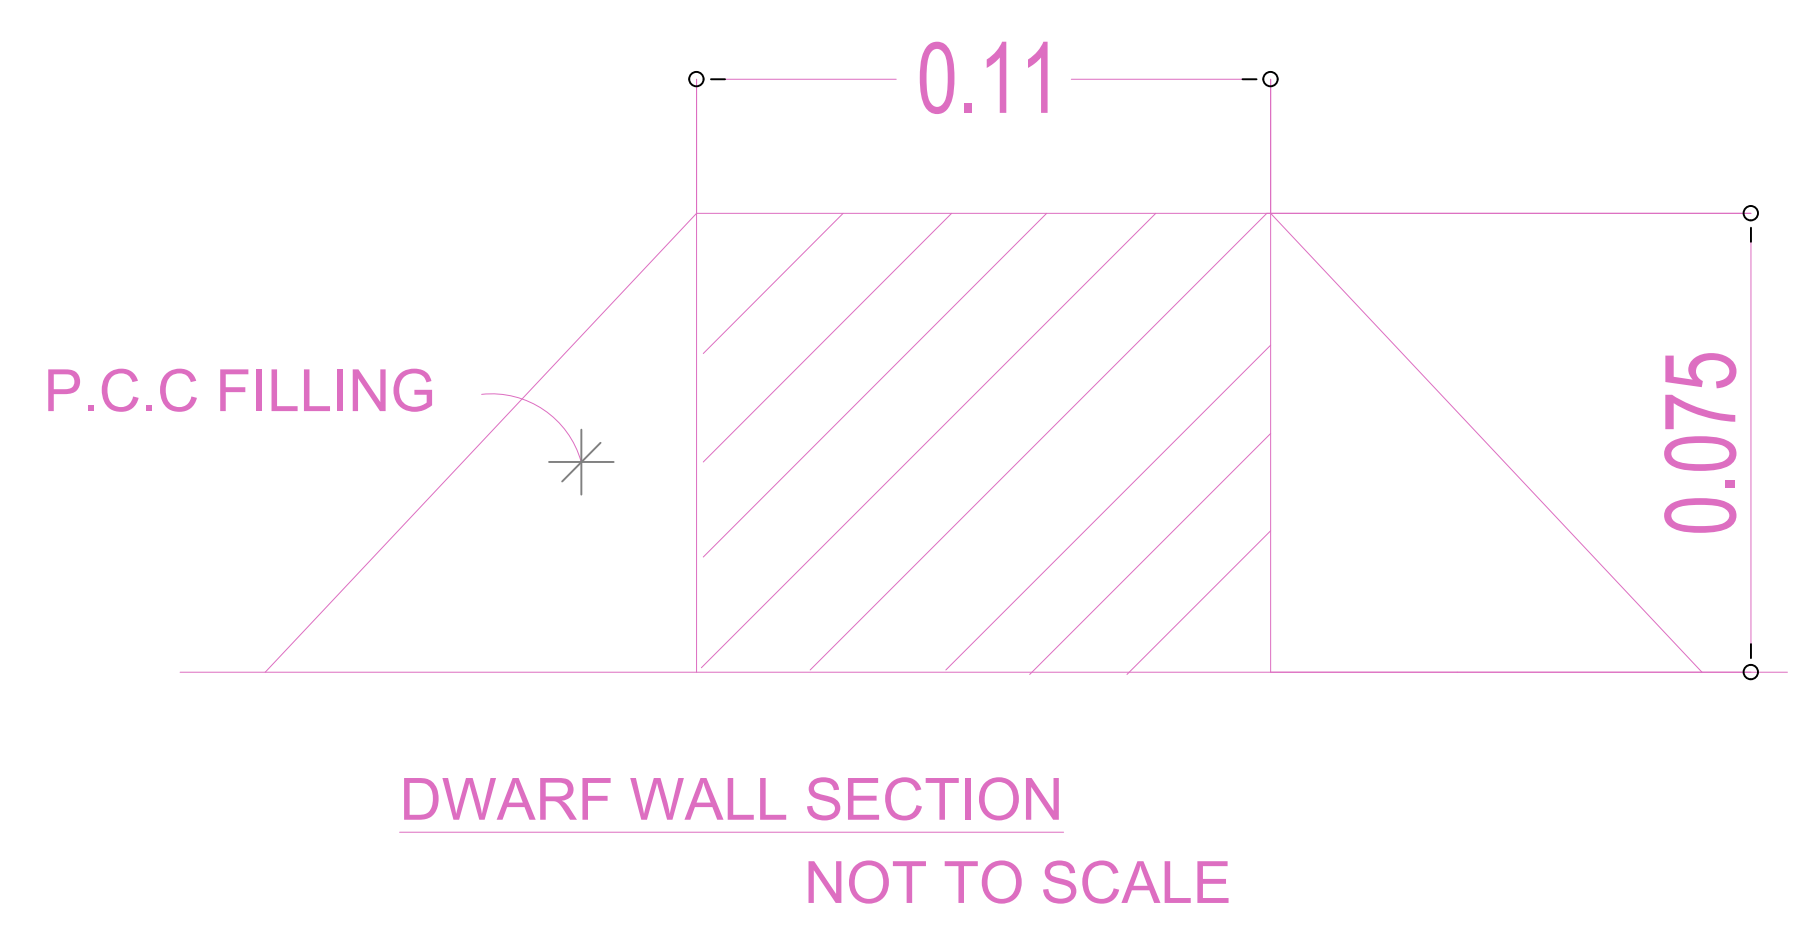

SITE CUM GROUND FLOOR PLAN

APPROVAL CONDITION


SCALE 1:100

CHENNAI METROPOLITAN DEVELOPMENT AUTHORITY  
**APPROVED**  
 SUBJECT TO THE CONDITIONS MENTIONED IN THIS OFFICE


For Check/Planner / Chief Planner / Member/Secretary  
 High Rise Building / Non High Rise Building  
 This Approval is valid only after building Permit is issued by the concerned Local Body.

Character-1	Character-2	Character-3	Character-4	Character-5	Character-6	Character-7	Character-8	Character-9	Character-10	Character-11	Character-12	Character-13	Character-14	Character-15	Character-16	Character-17	Character-18	Character-19	Character-20
Applicants ( Owner / Developer / Power of Attorney )																			
Name: _____ Signature: _____										Name: _____ Signature: _____									
STRUC. ENG. SIGN										ARCH. SIGN									


PLAN SHOWING THE PROPOSED CONSTRUCTION OF STILT FLOOR PART/ GROUND FLOOR PART + 3 FLOORS RESIDENTIAL BUILDING (HEIGHT-18.15M) WITH SINGLE DWELLING UNIT AT NEW DOOR NO.2/30, PYCROFTS GARDEN ROAD, NUNGAMBAKKAM, CHENNAI COMPRISED IN OLD S. NO. 4181, T. S. NO.87/9 & 87/18, BLOCK NO.15 OF NUNGAMBAKKAM VILLAGE, EGMORE TALUK WITHIN THE LIMITS OF GREATER CHENNAI CORPORATION.

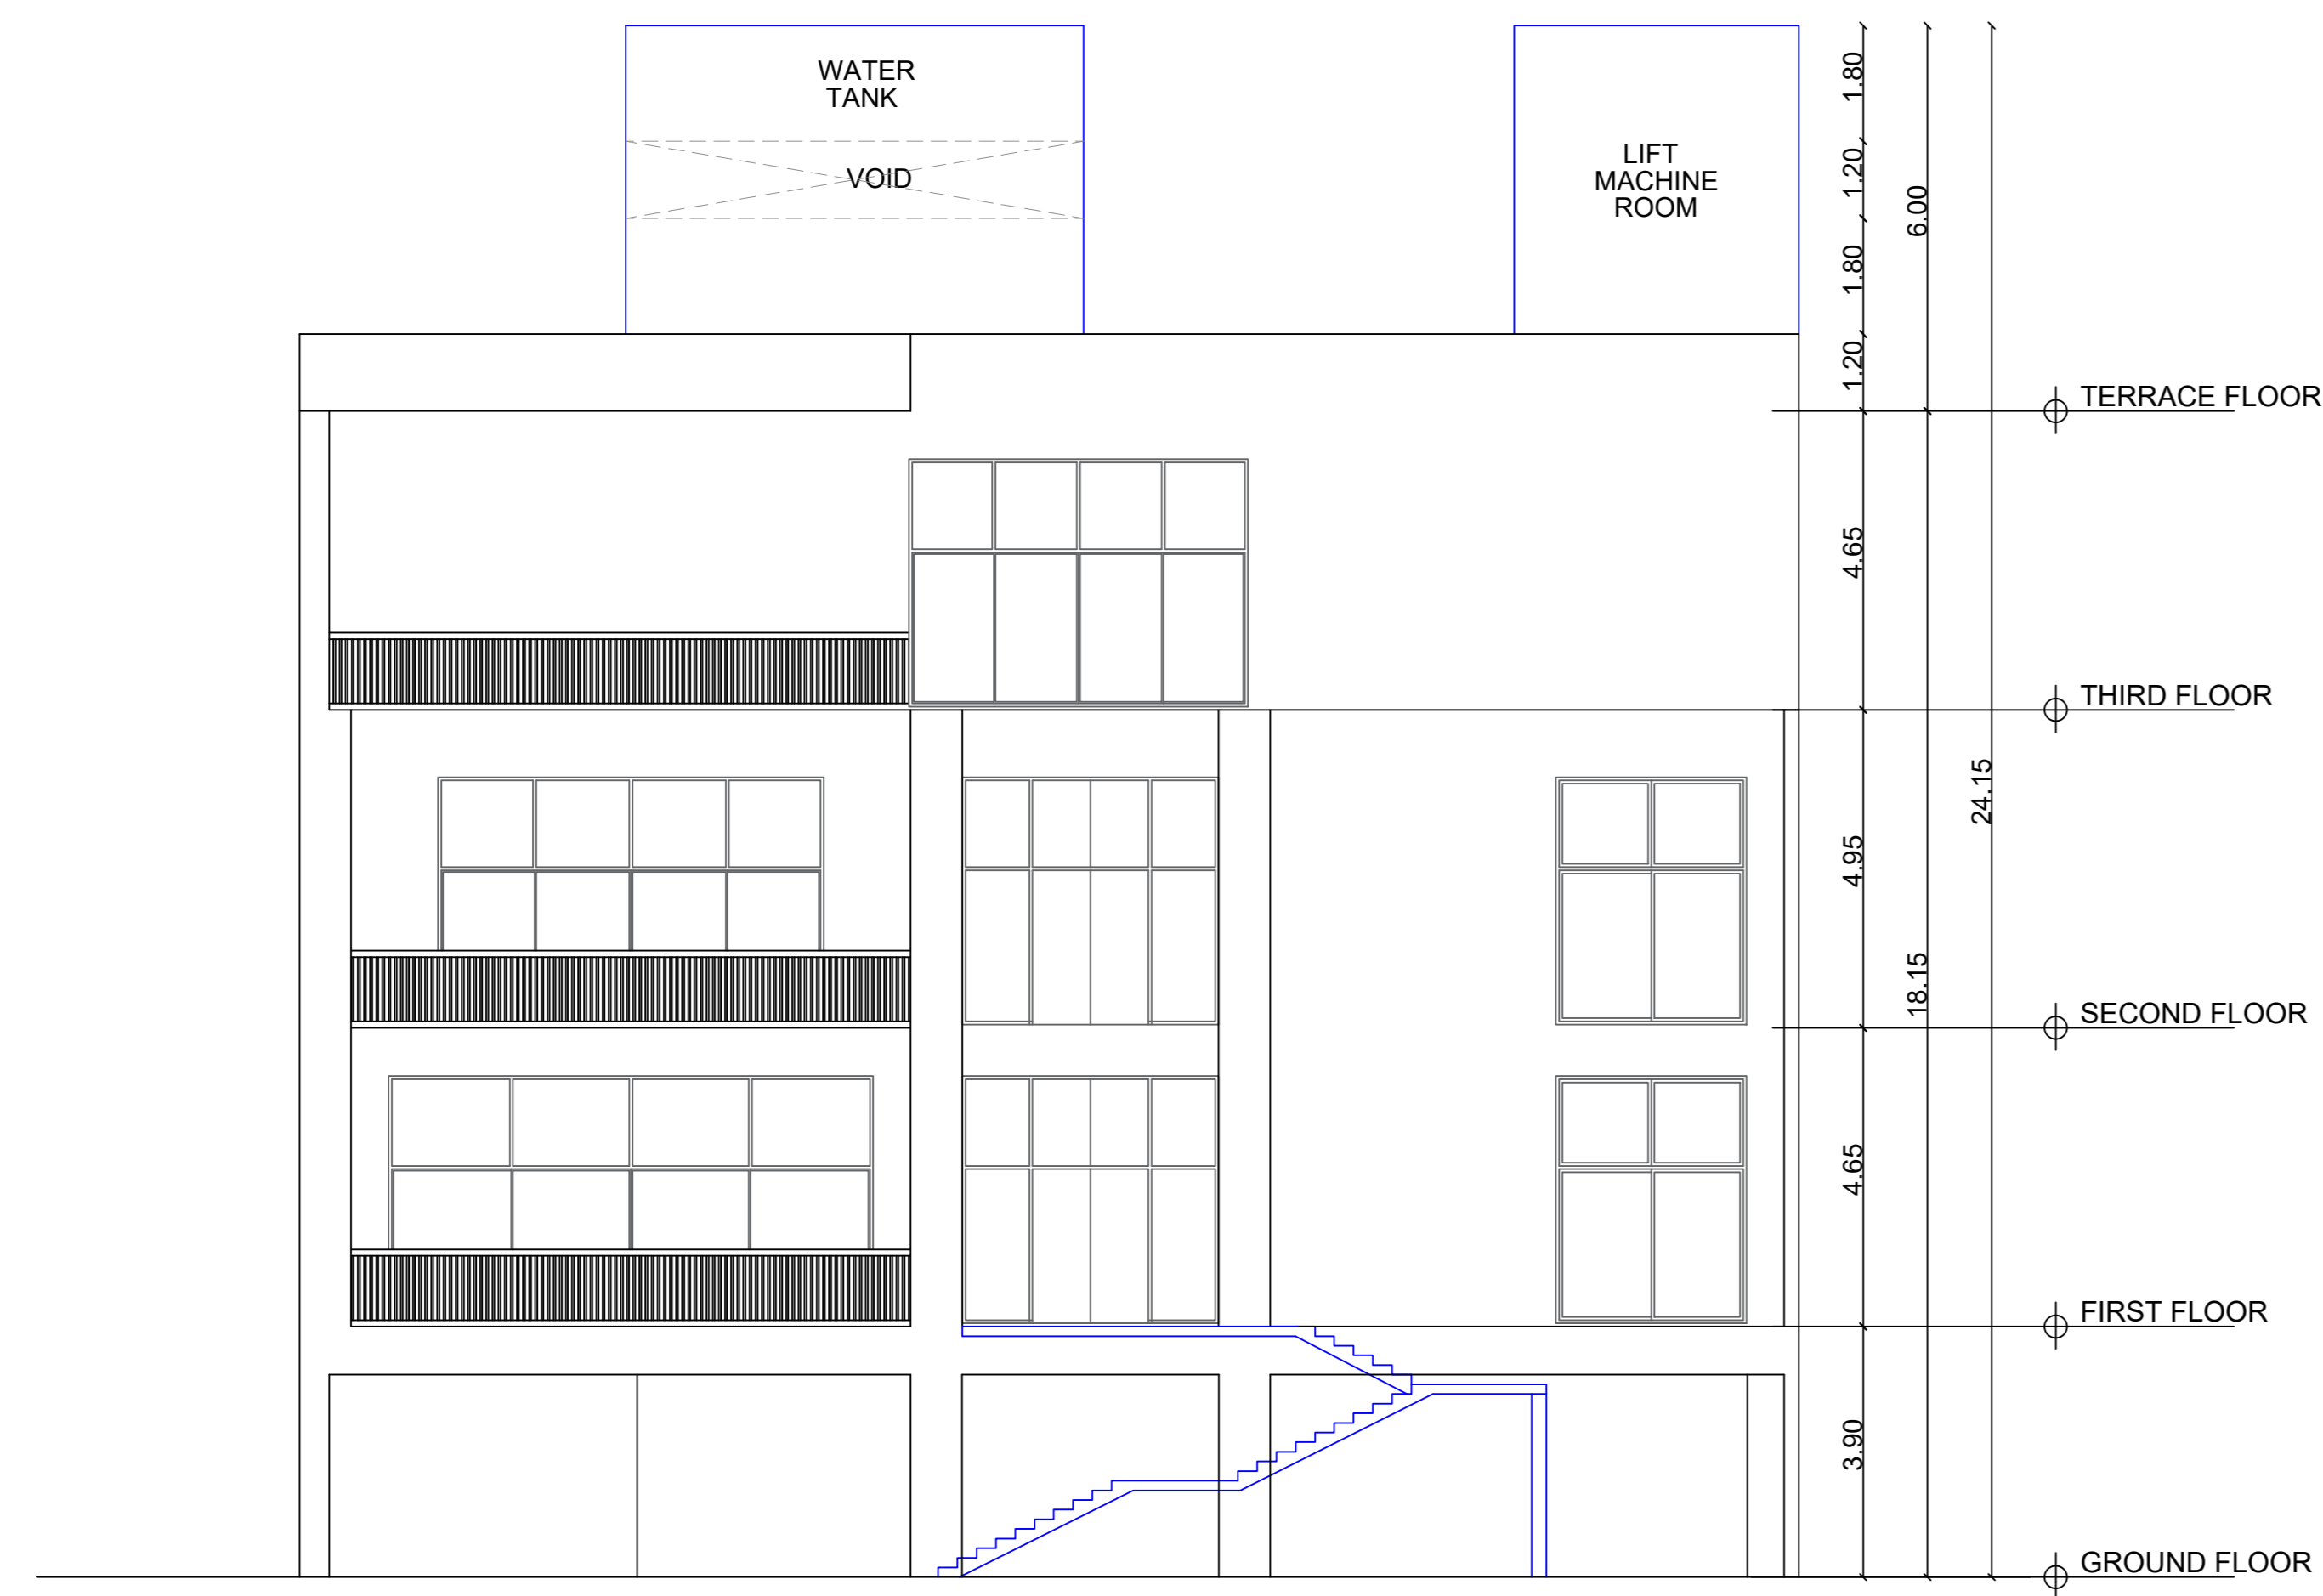


FRONT ELEVATION

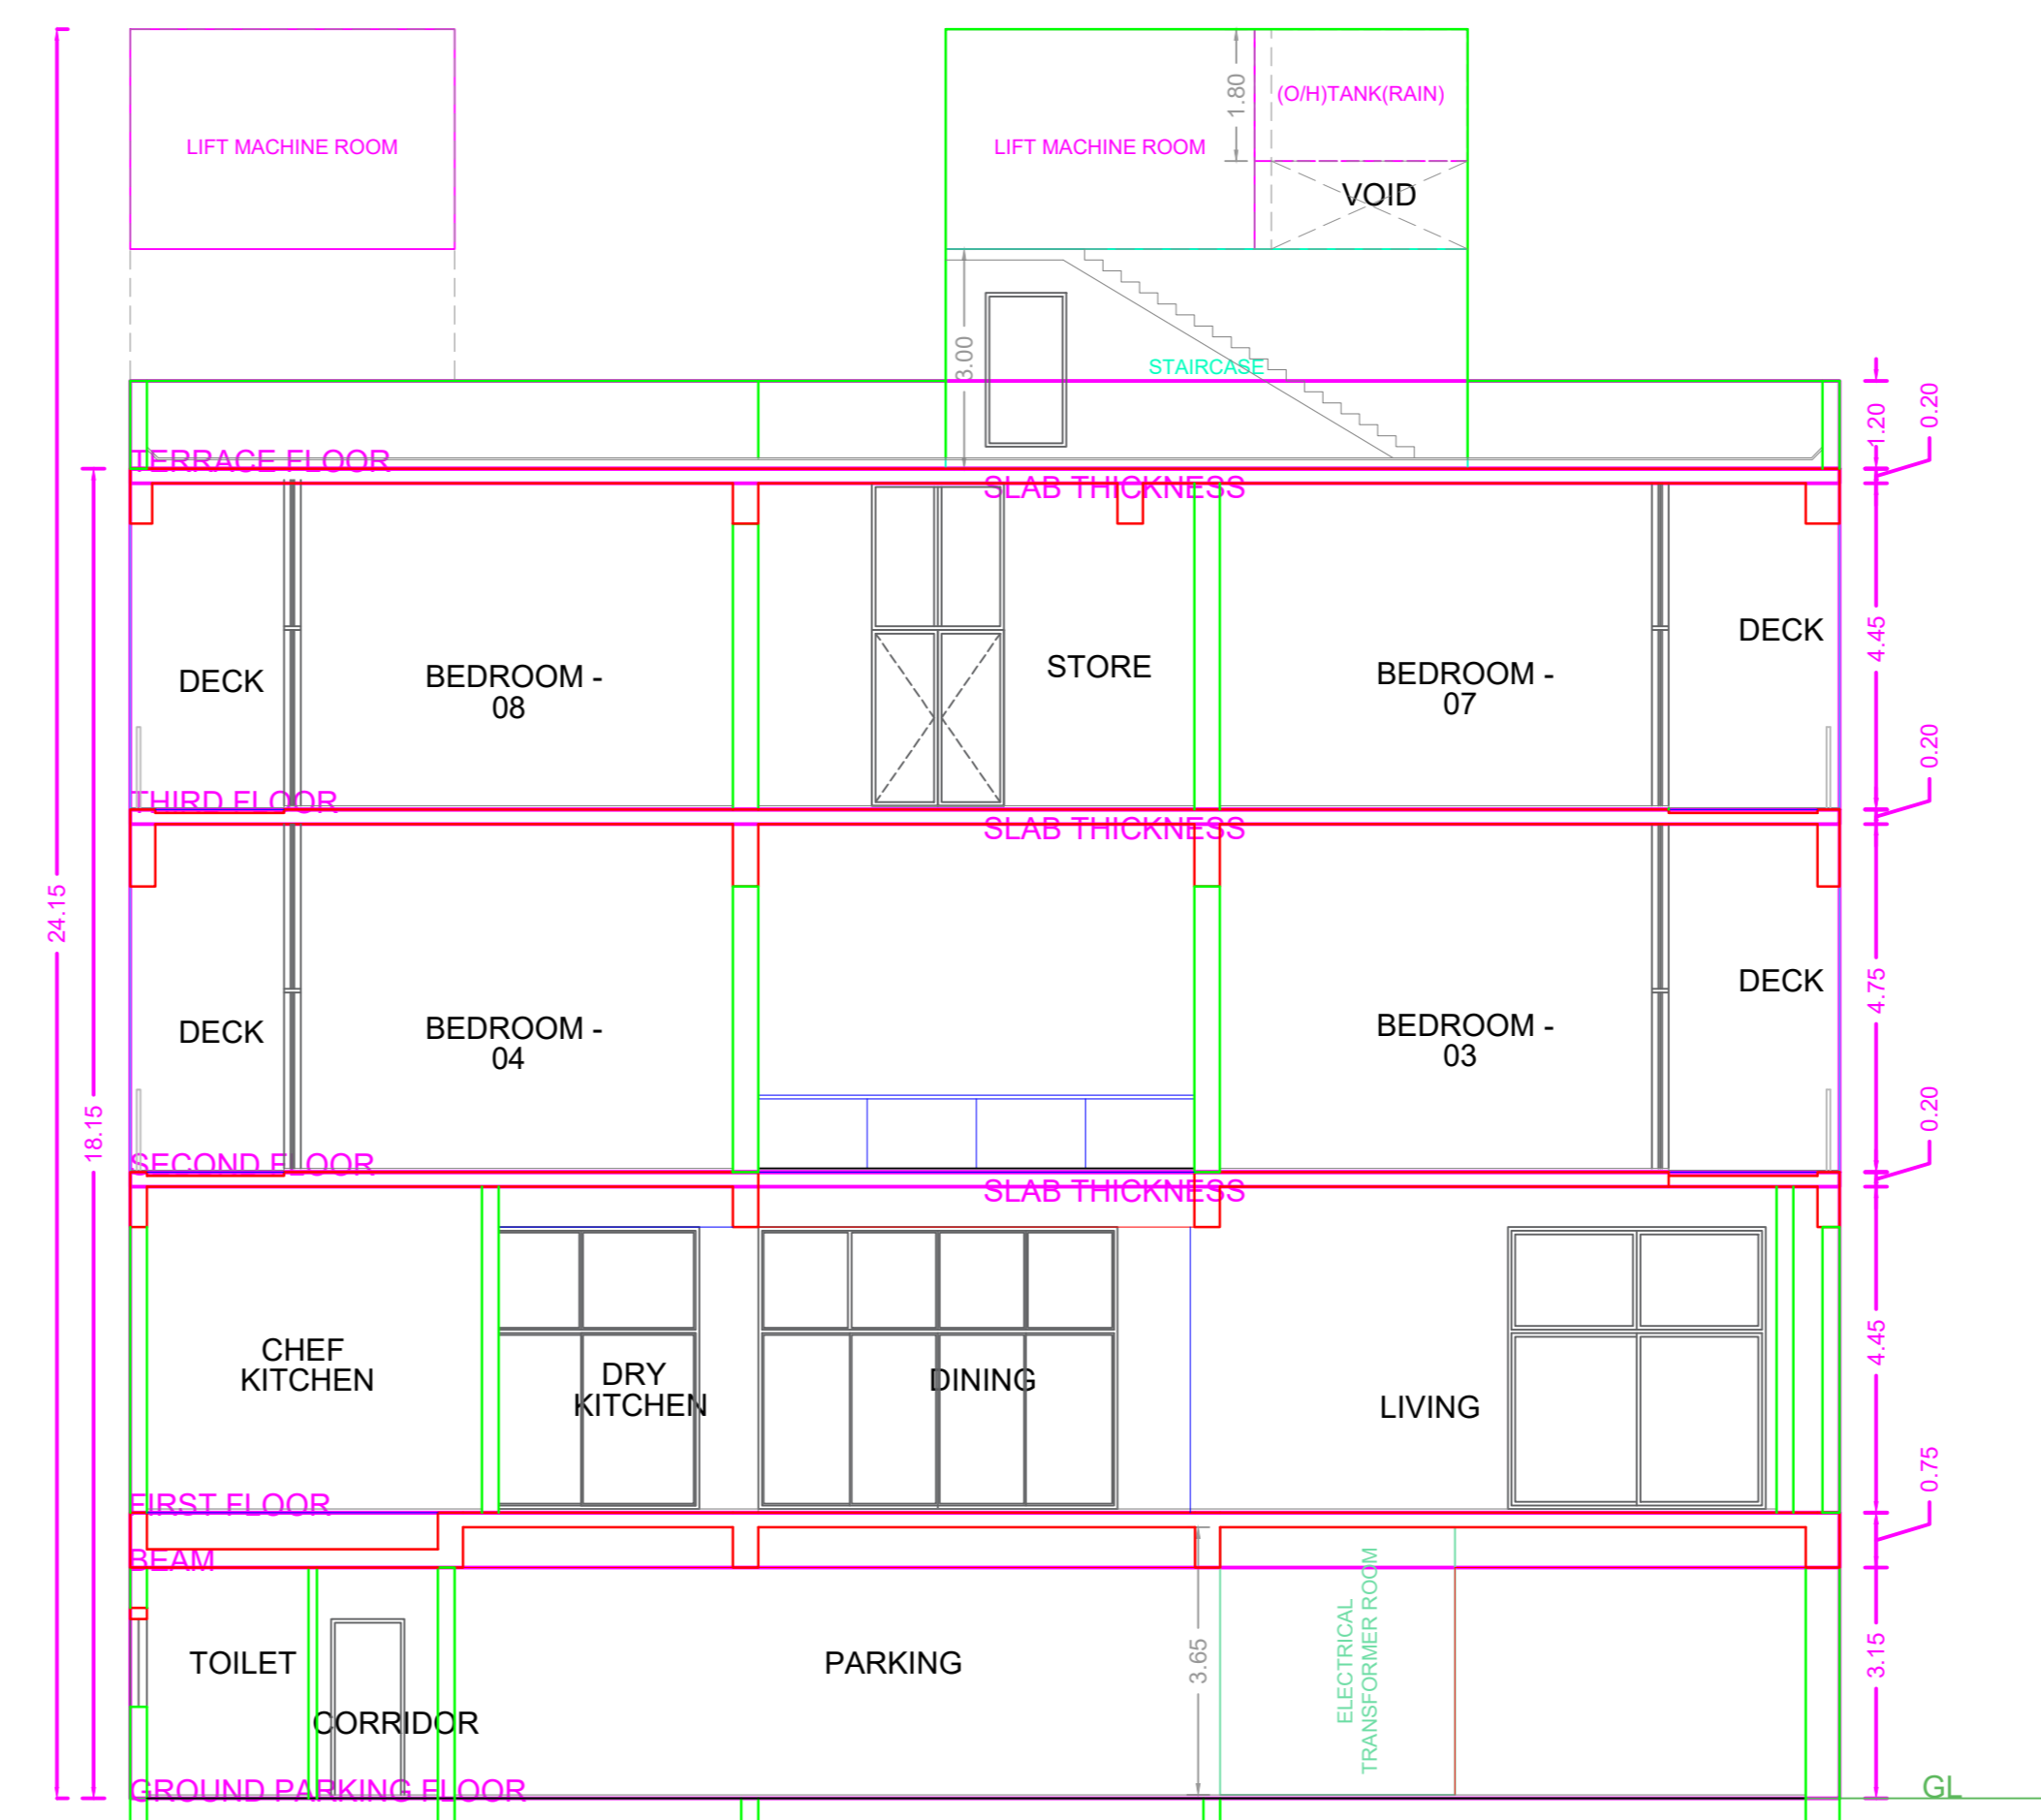

SECTION - AA

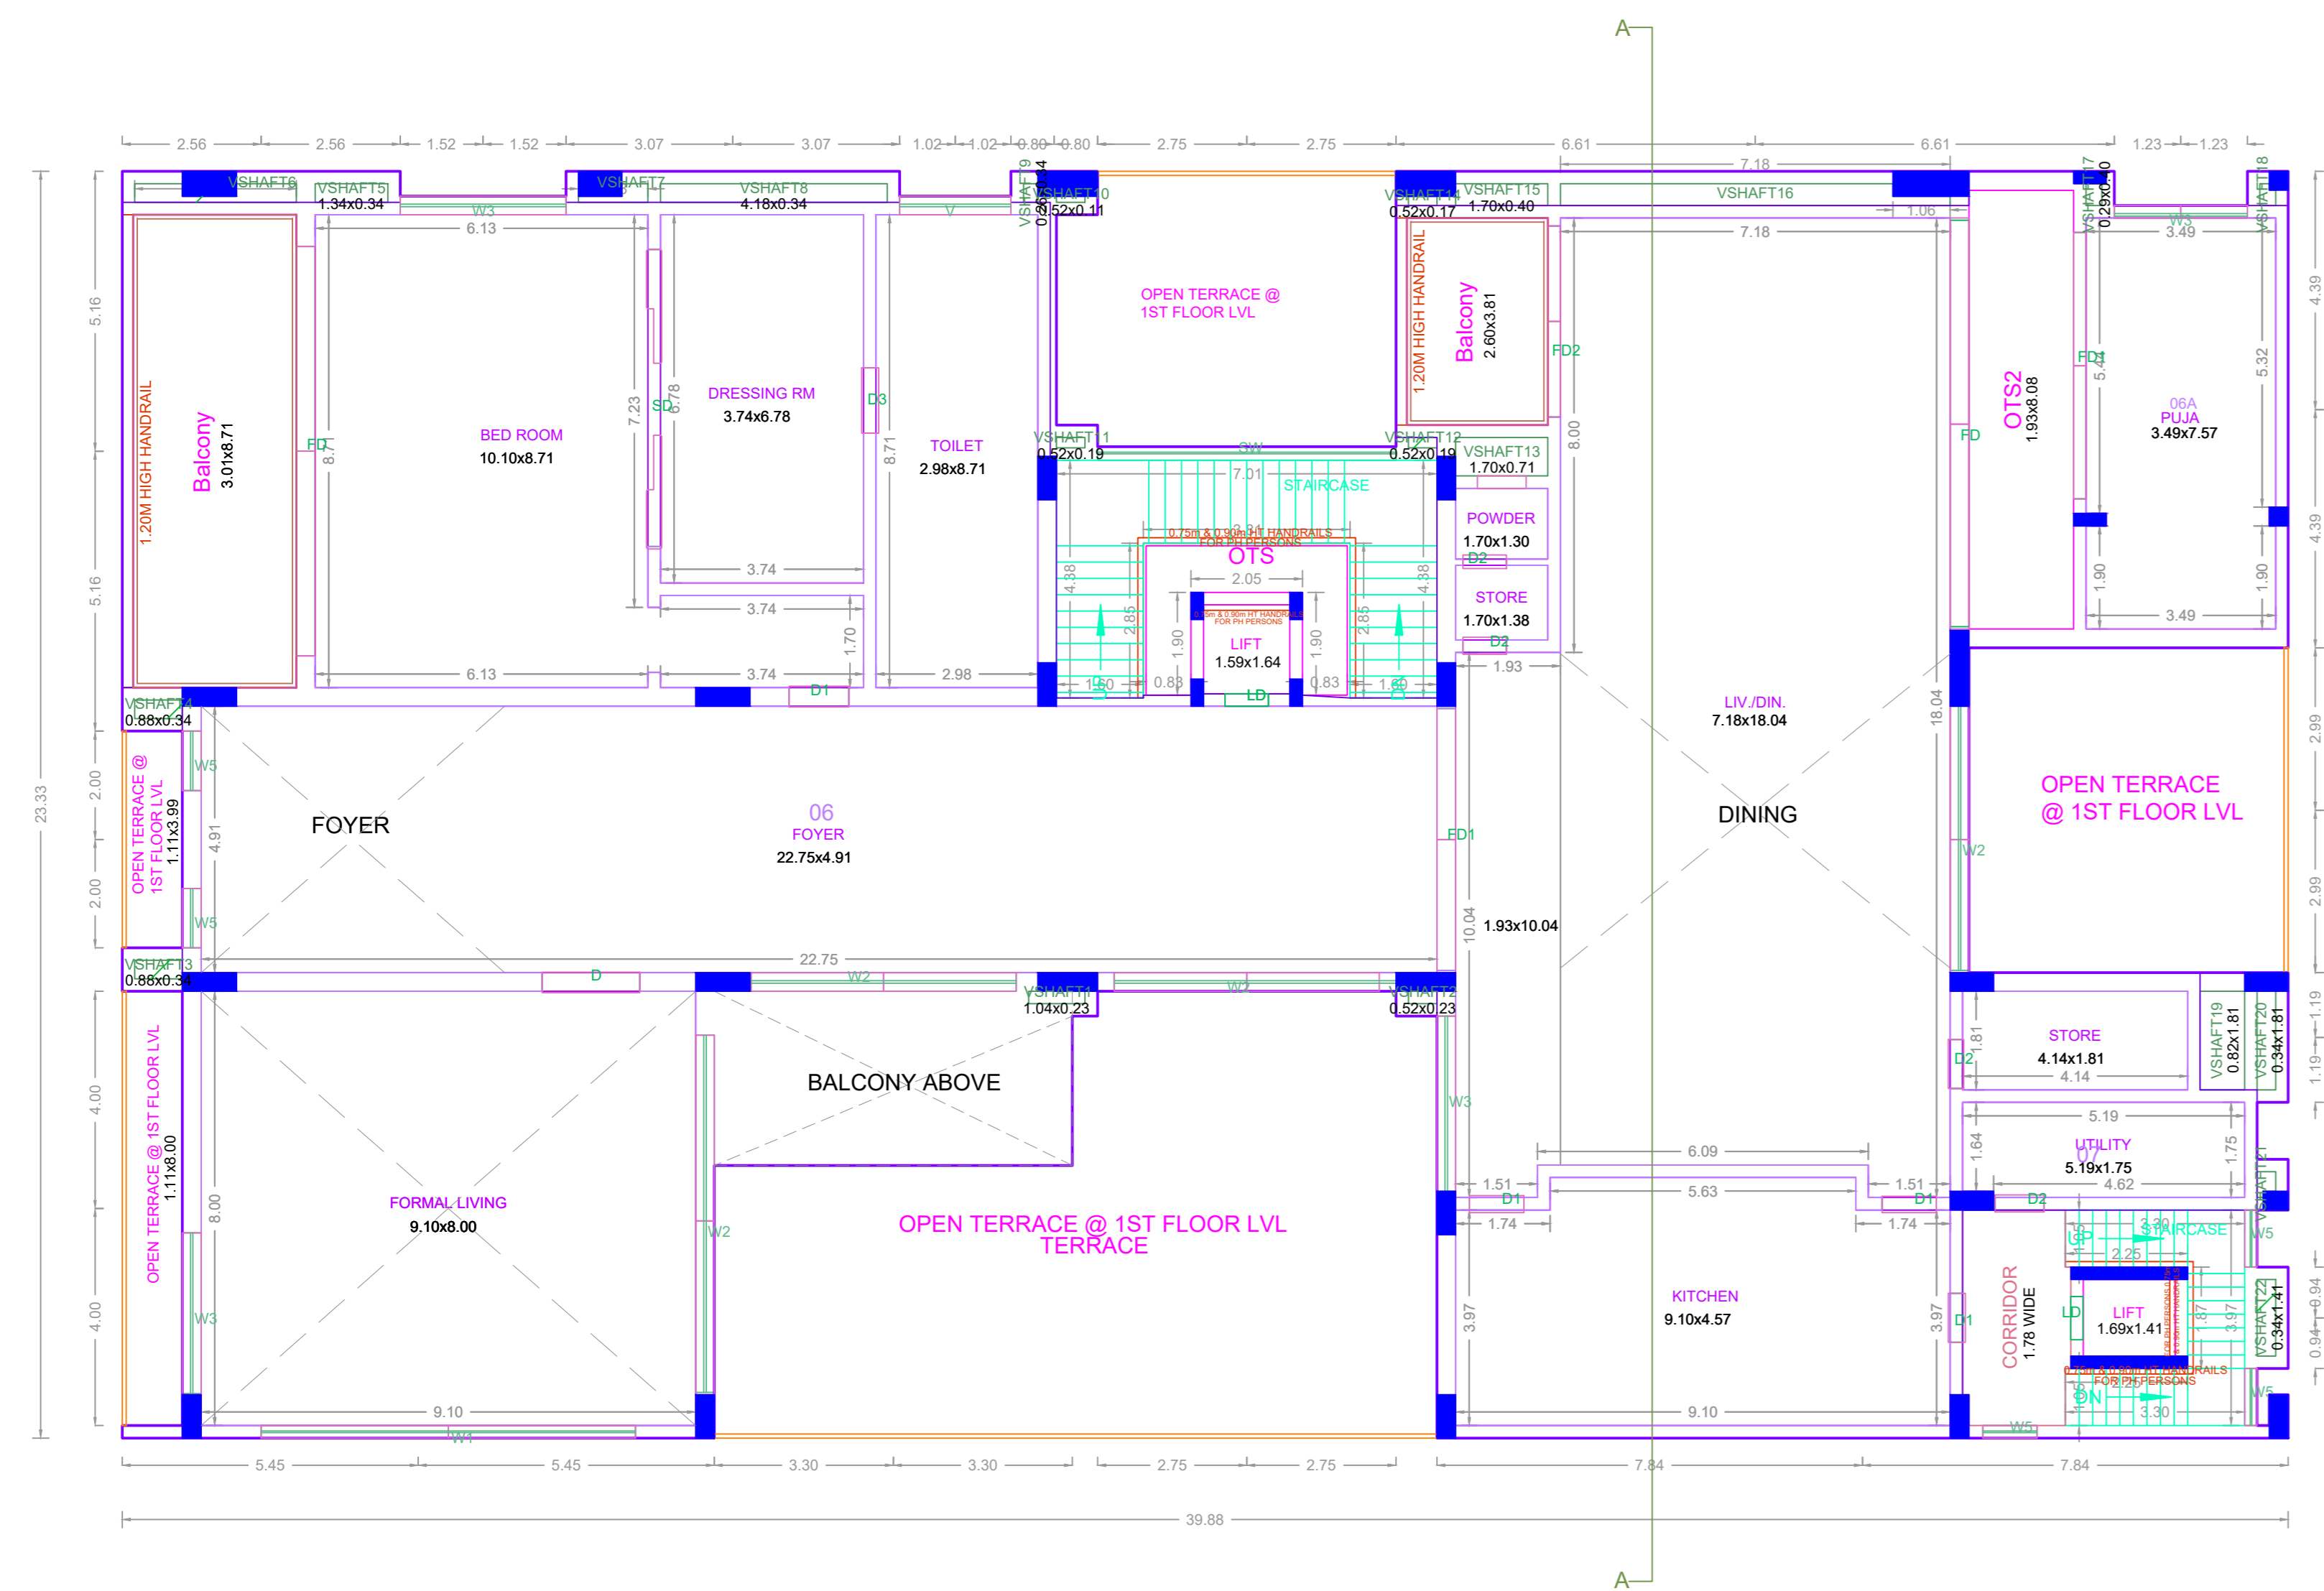

FIRST FLOOR PLAN

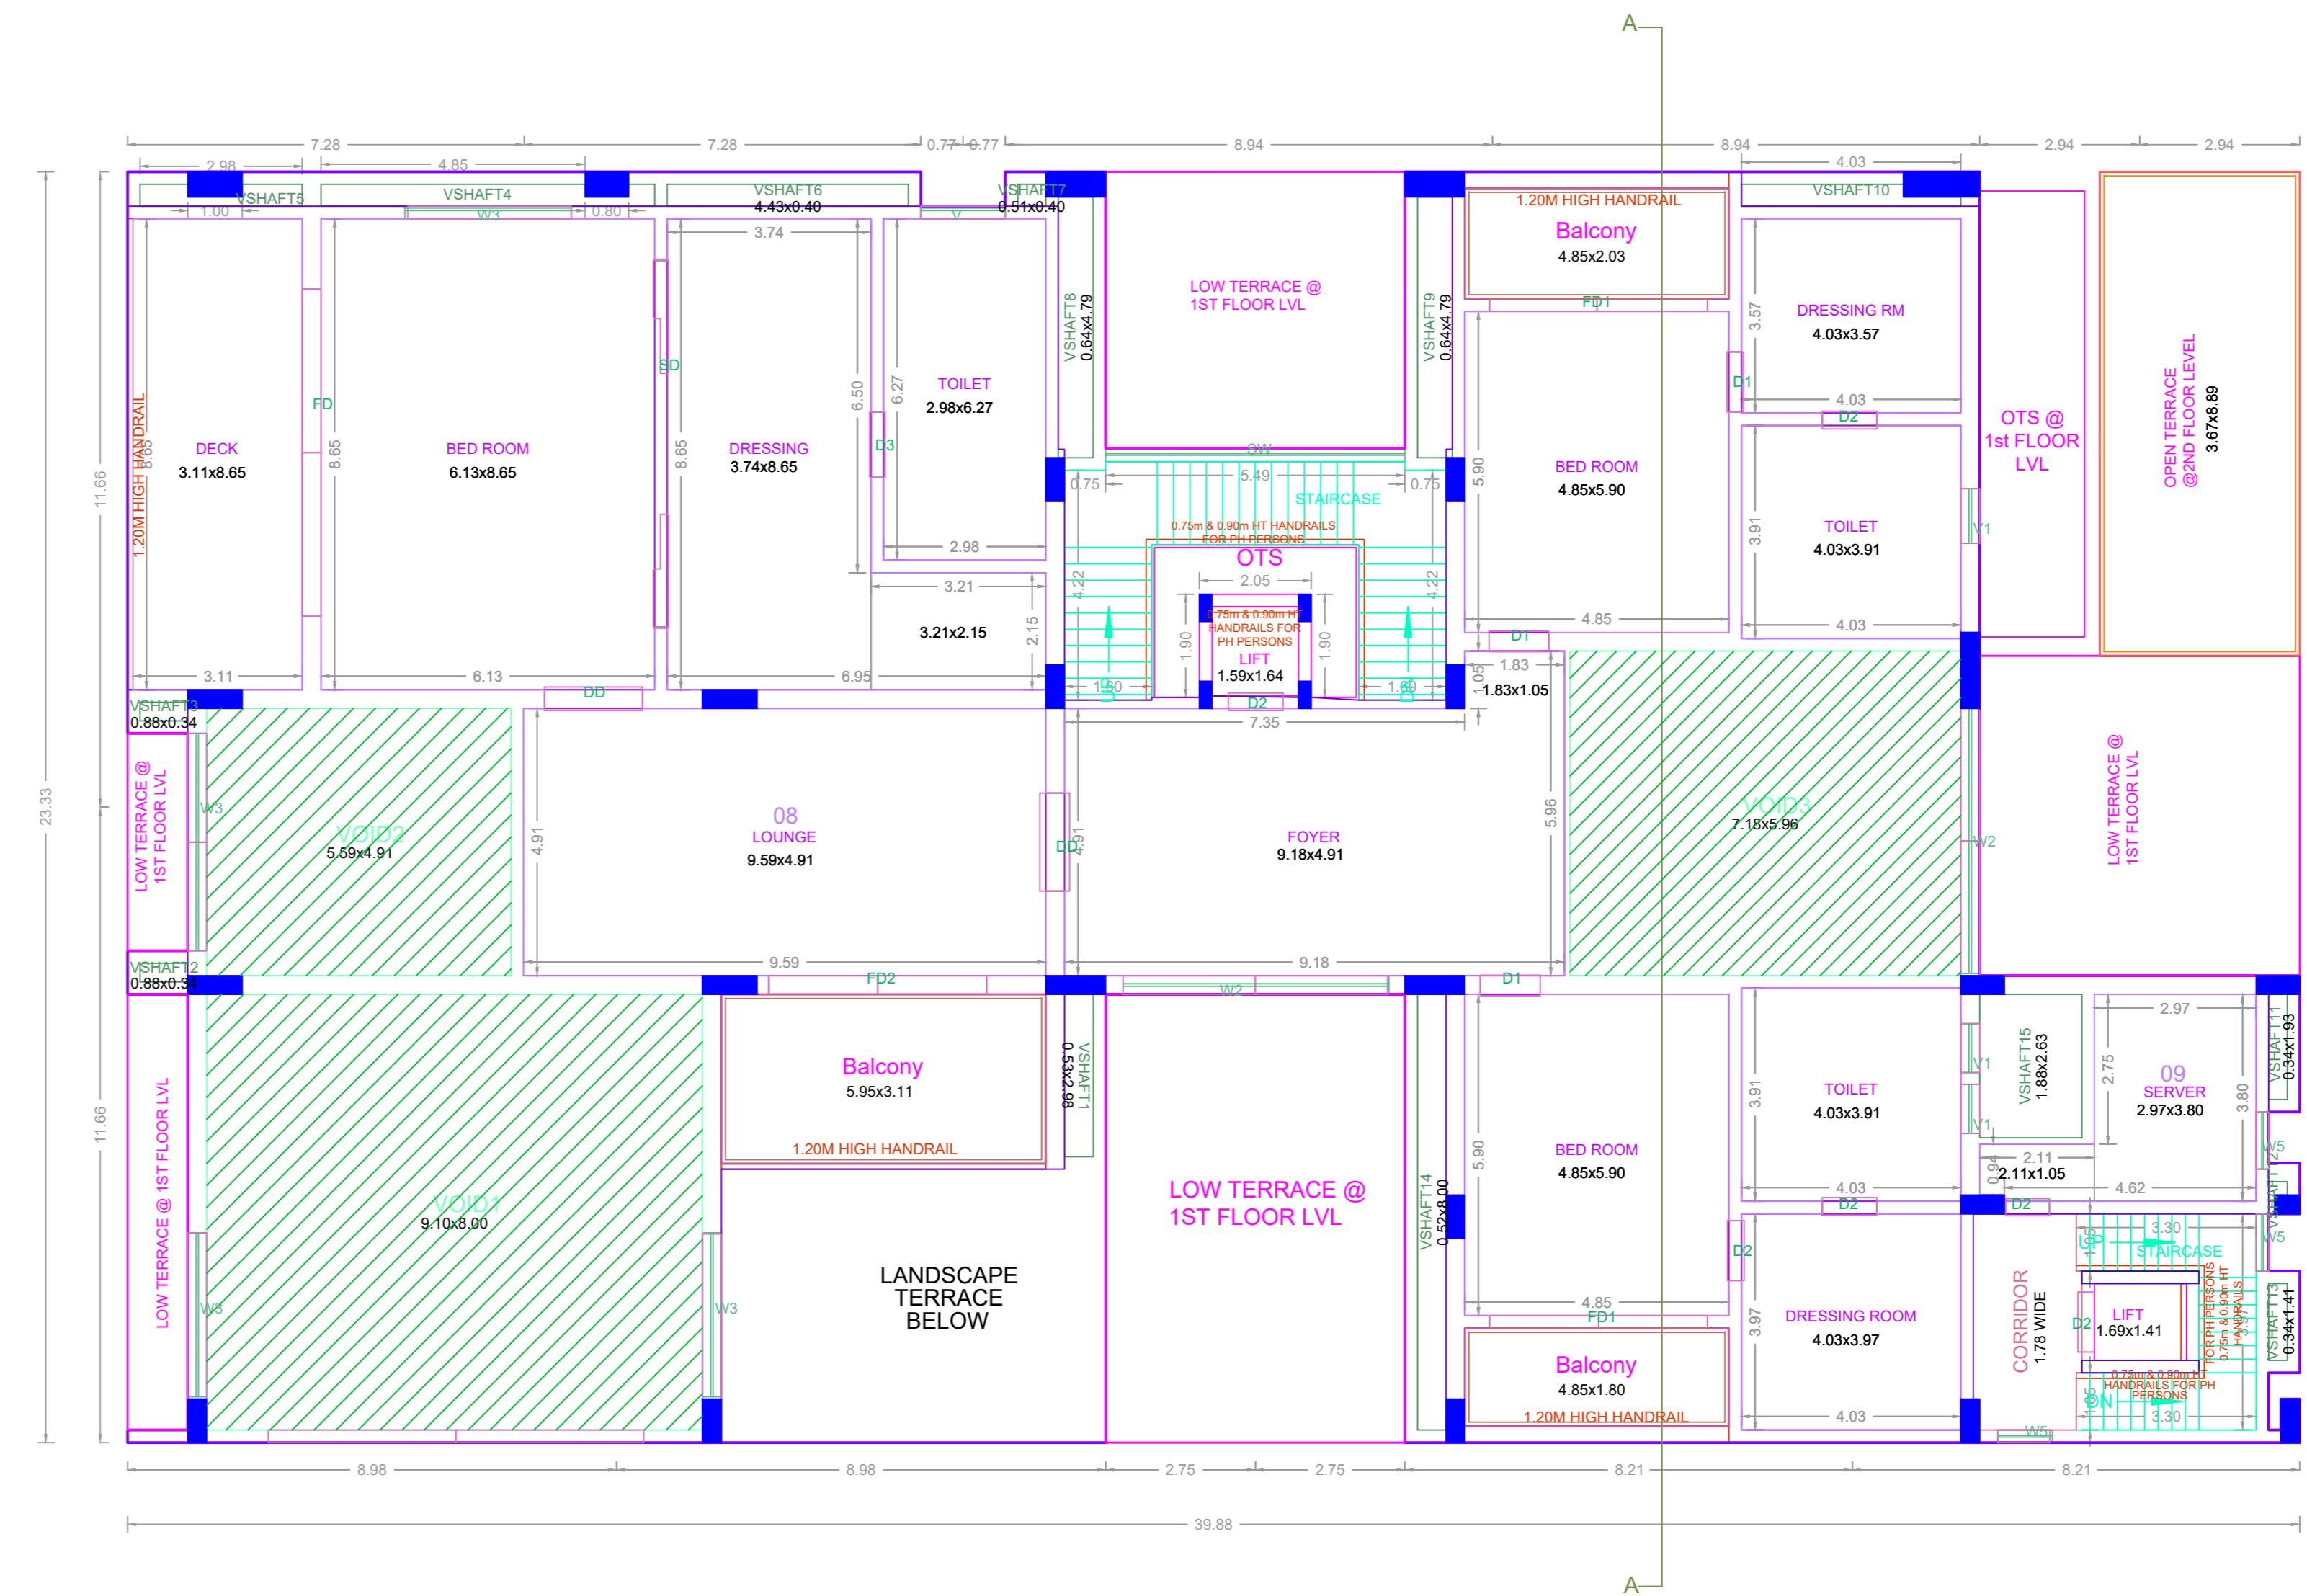

SECOND FLOOR PLAN

APPROVAL CONDITION

SCALE 1:100



CHENNAI METROPOLITAN DEVELOPMENT AUTHORITY

APPROVED


SUBJECT TO THE CONDITIONS MENTIONED IN THIS OFFICE

This Planning Permission issued under New Rule TNCDBR, 2019 is subject to final outcome of the W.P. (MD) No.8948 of 2019 and WMP (MD) Nos. 6912 & 6913 of 2019.


For (Deputy Planner / Chief Planner / Member-Secretary)

High Rise Building / Non High Rise Building  
This Approval is valid only after building Permit is issued by the concerned Local Body.


QR CODE

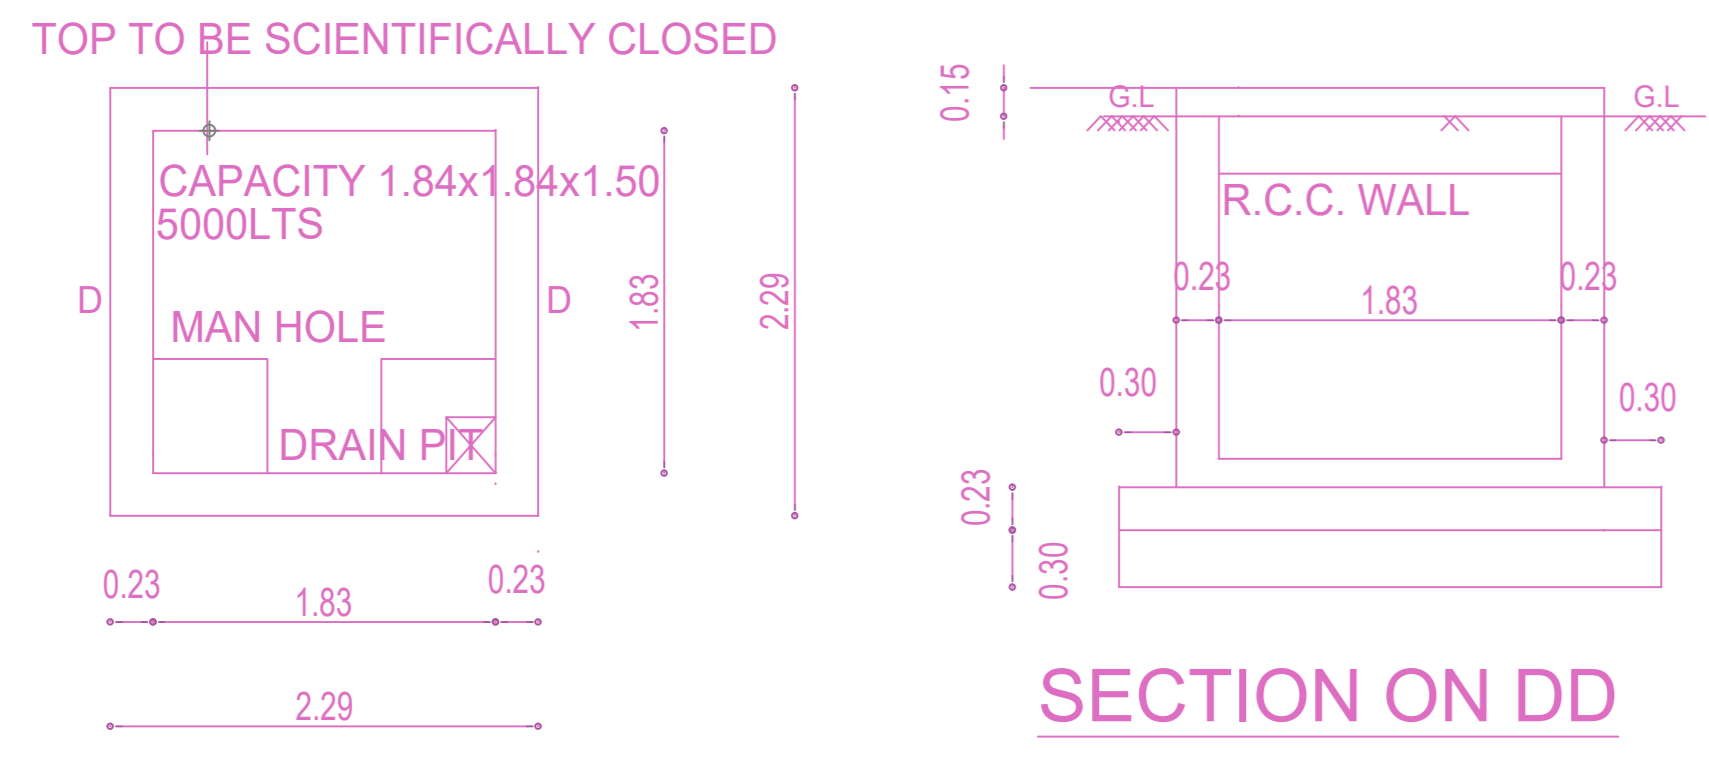


**SULLAGE TREATED WATER COLLECTION SUMP DETAIL**

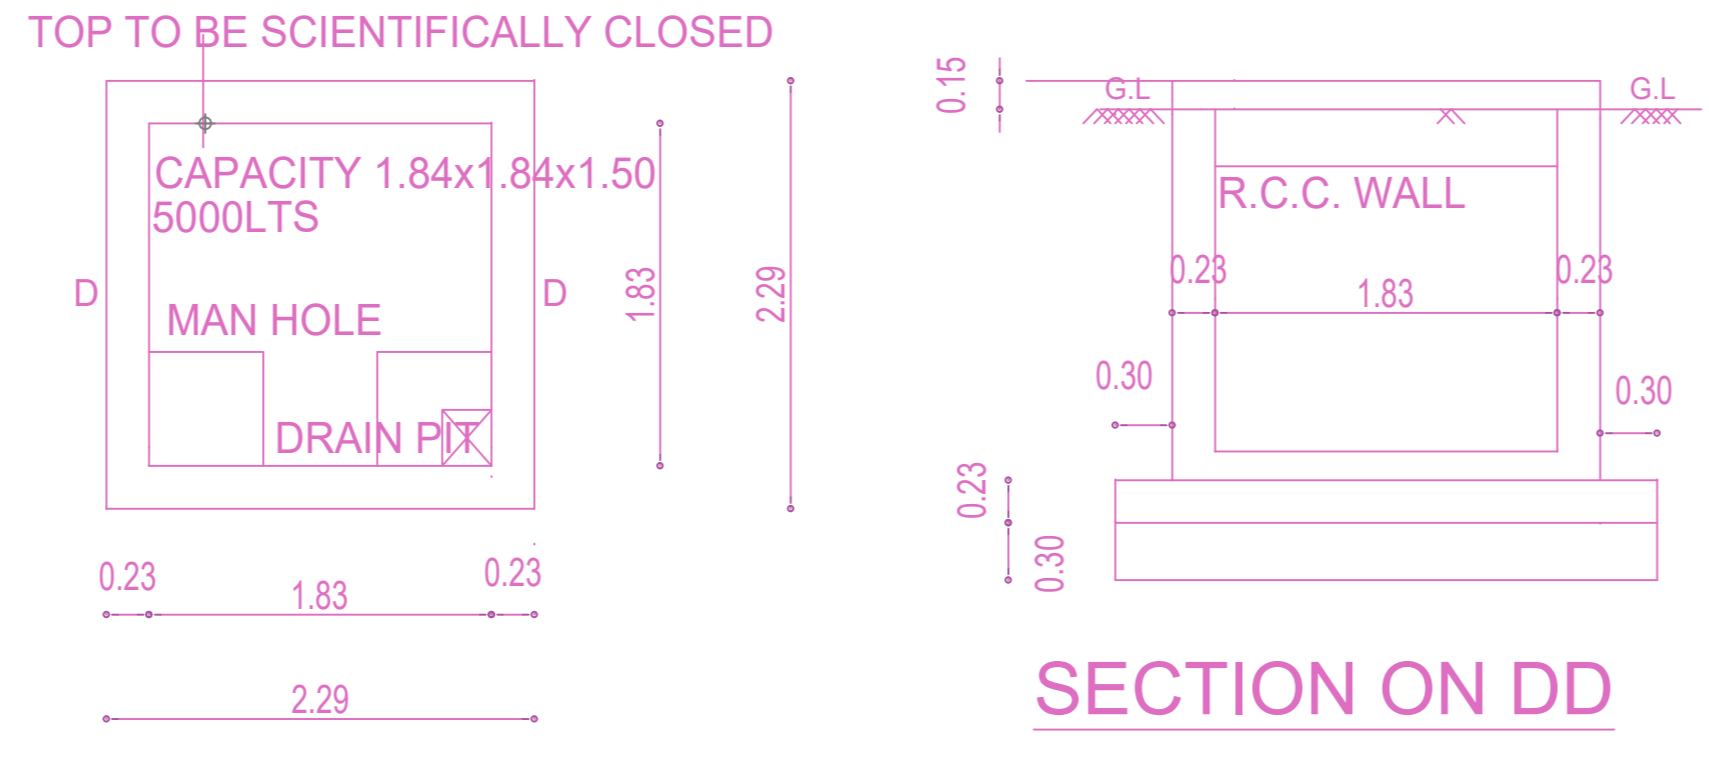


**RAIN WATER COLLECTION SUMP DETAIL**

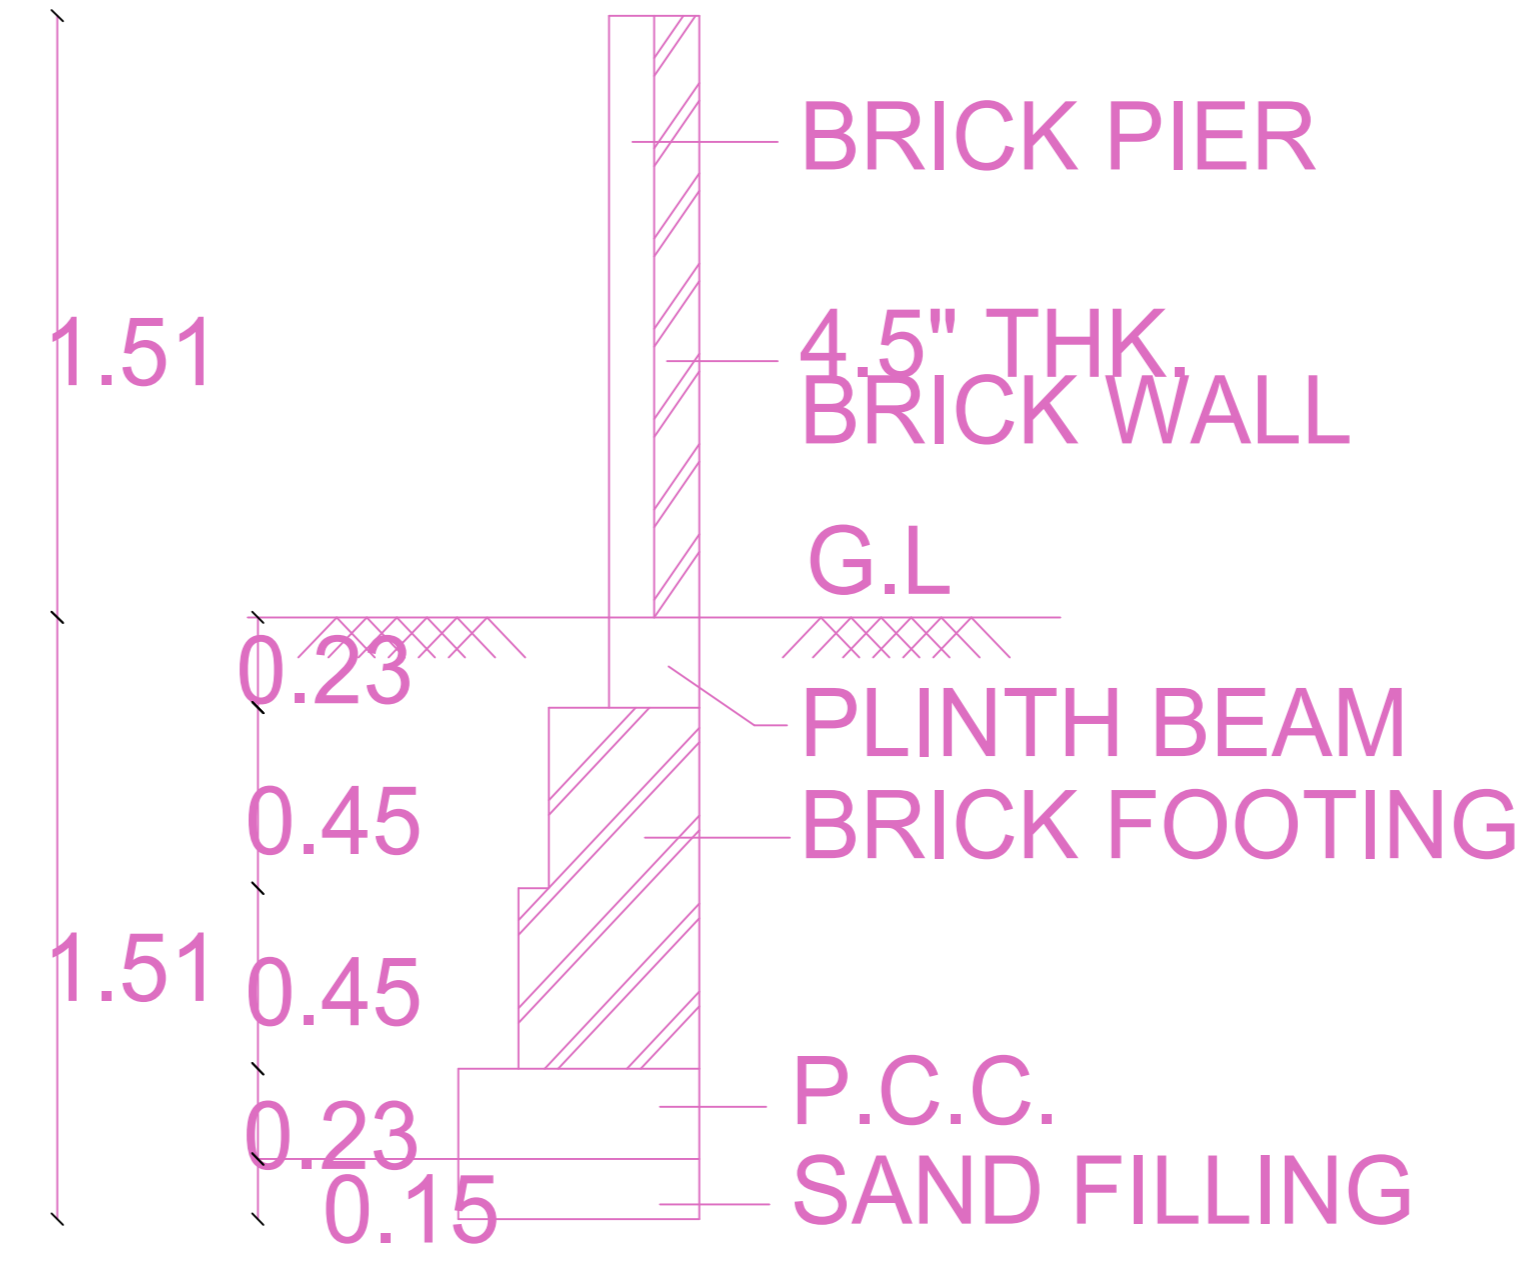

**COMPOUND WALL DETAIL**

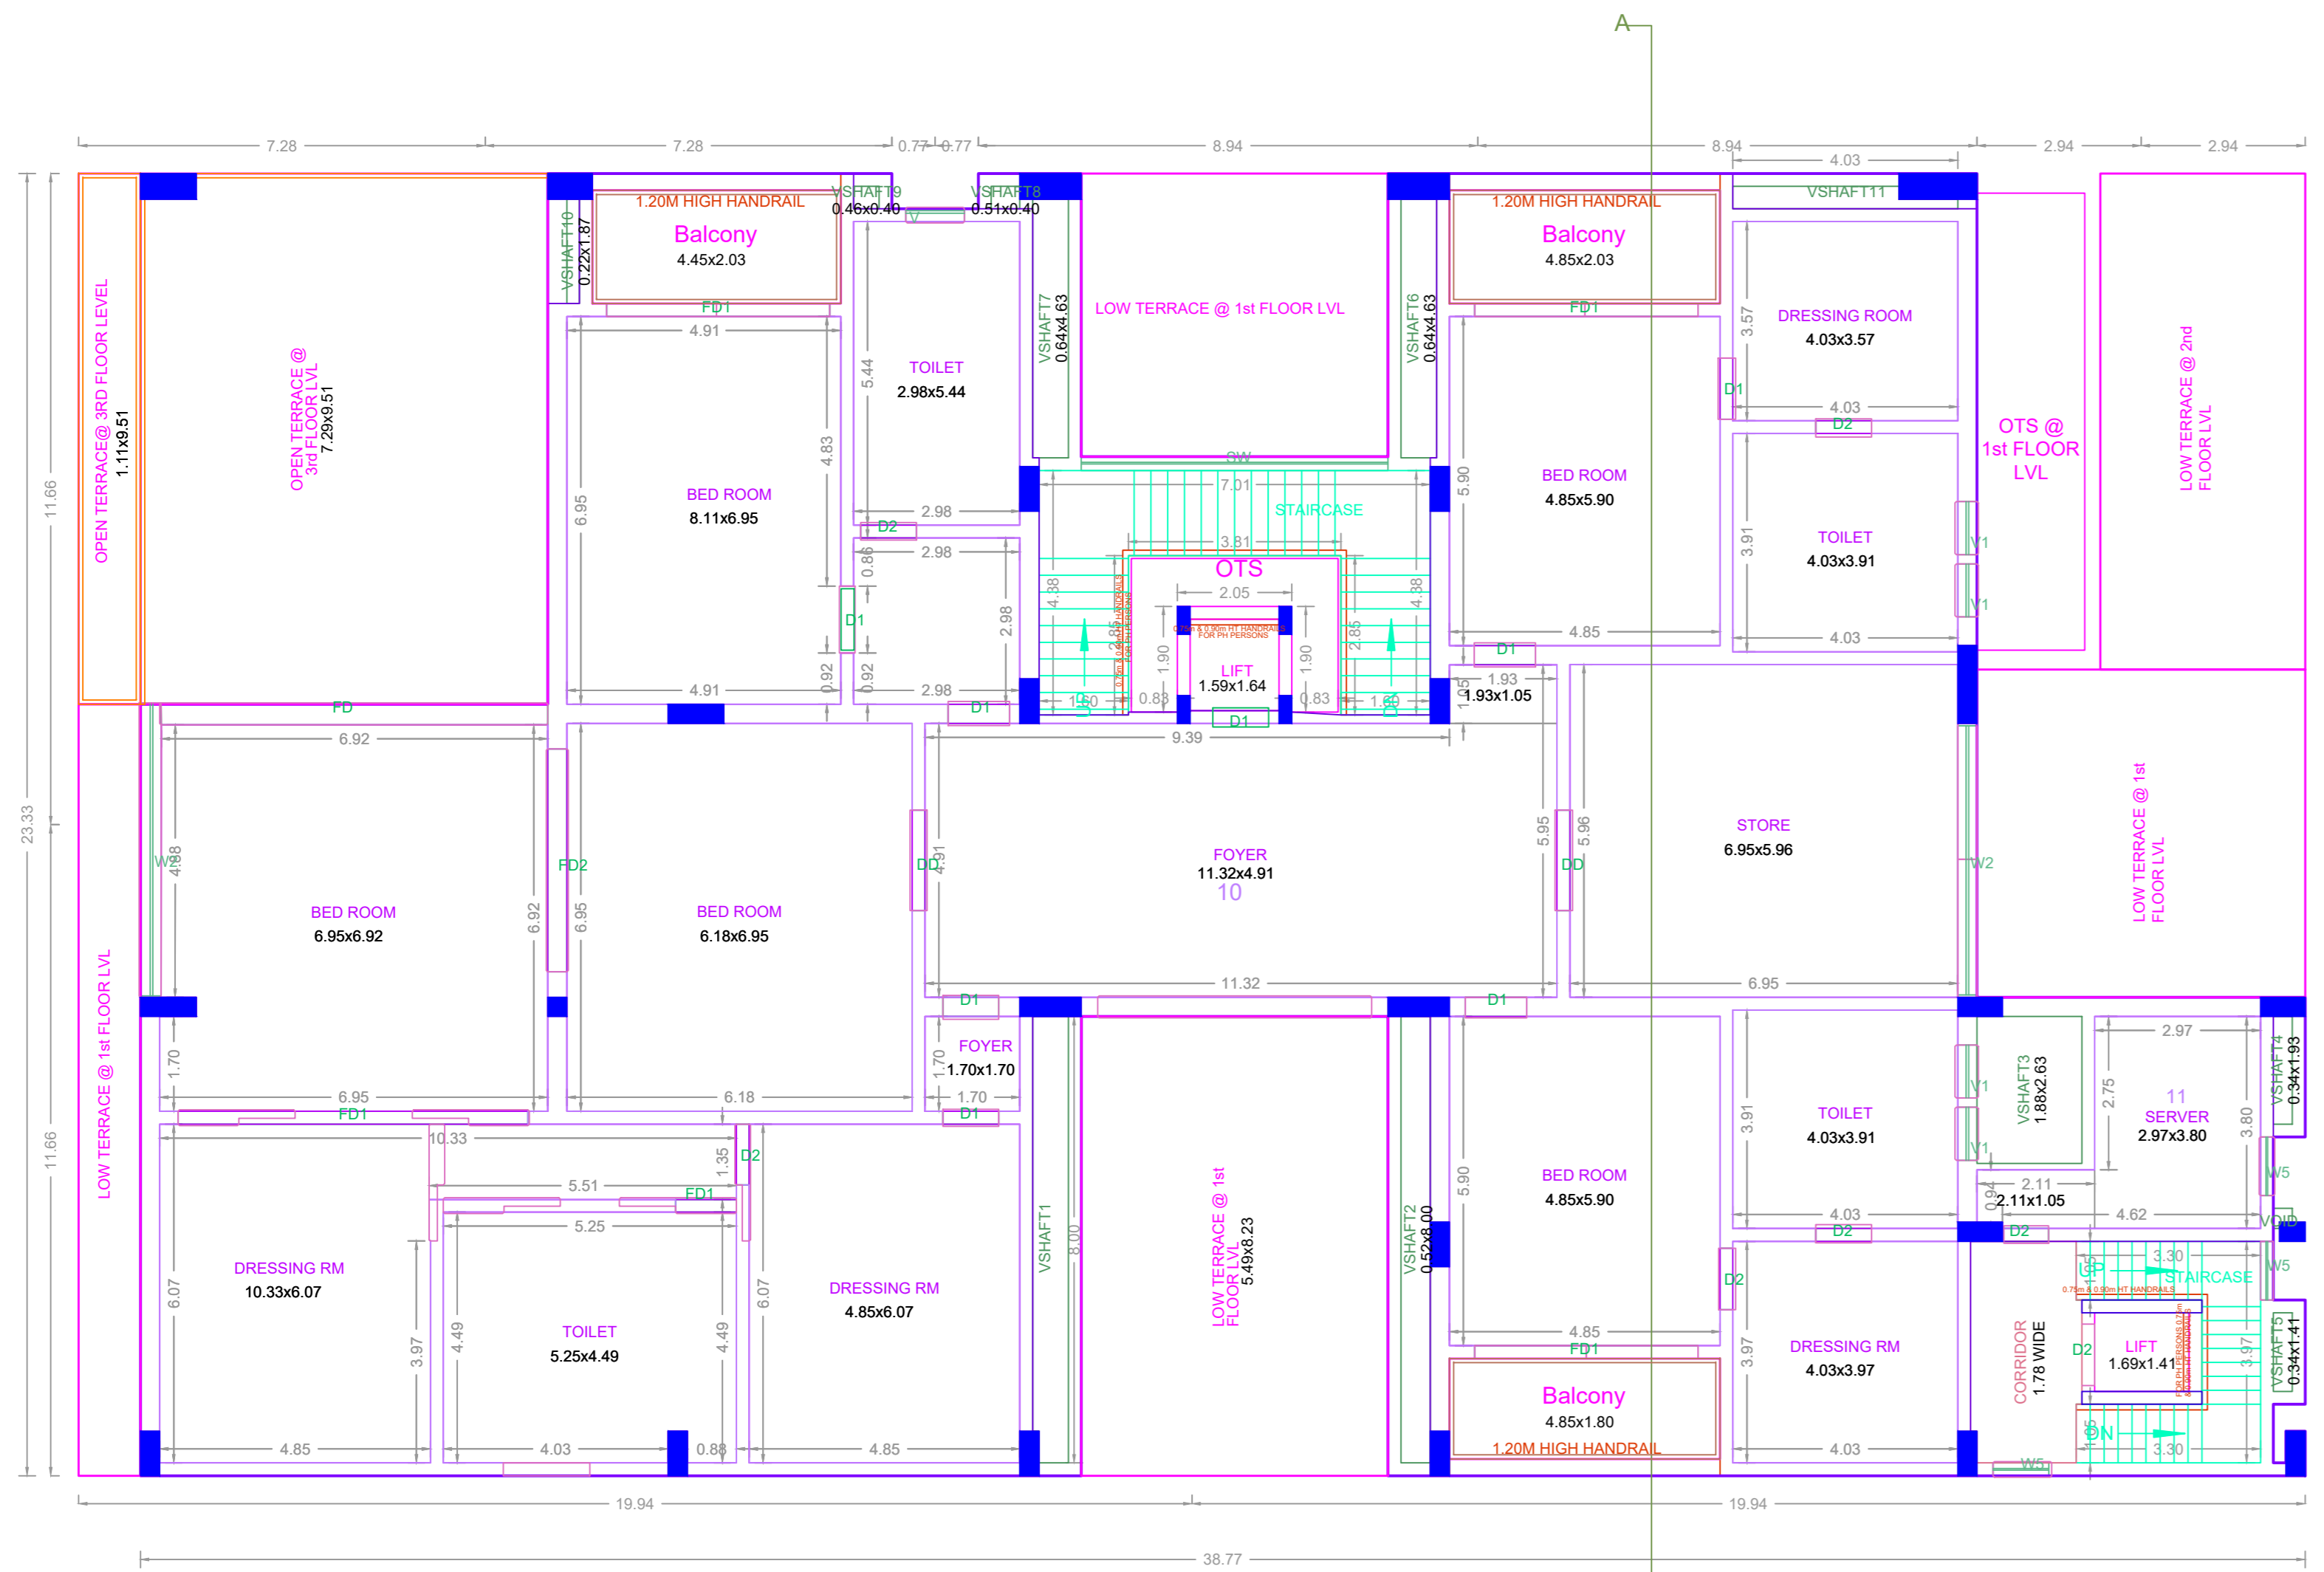

**THIRD FLOOR PLAN**

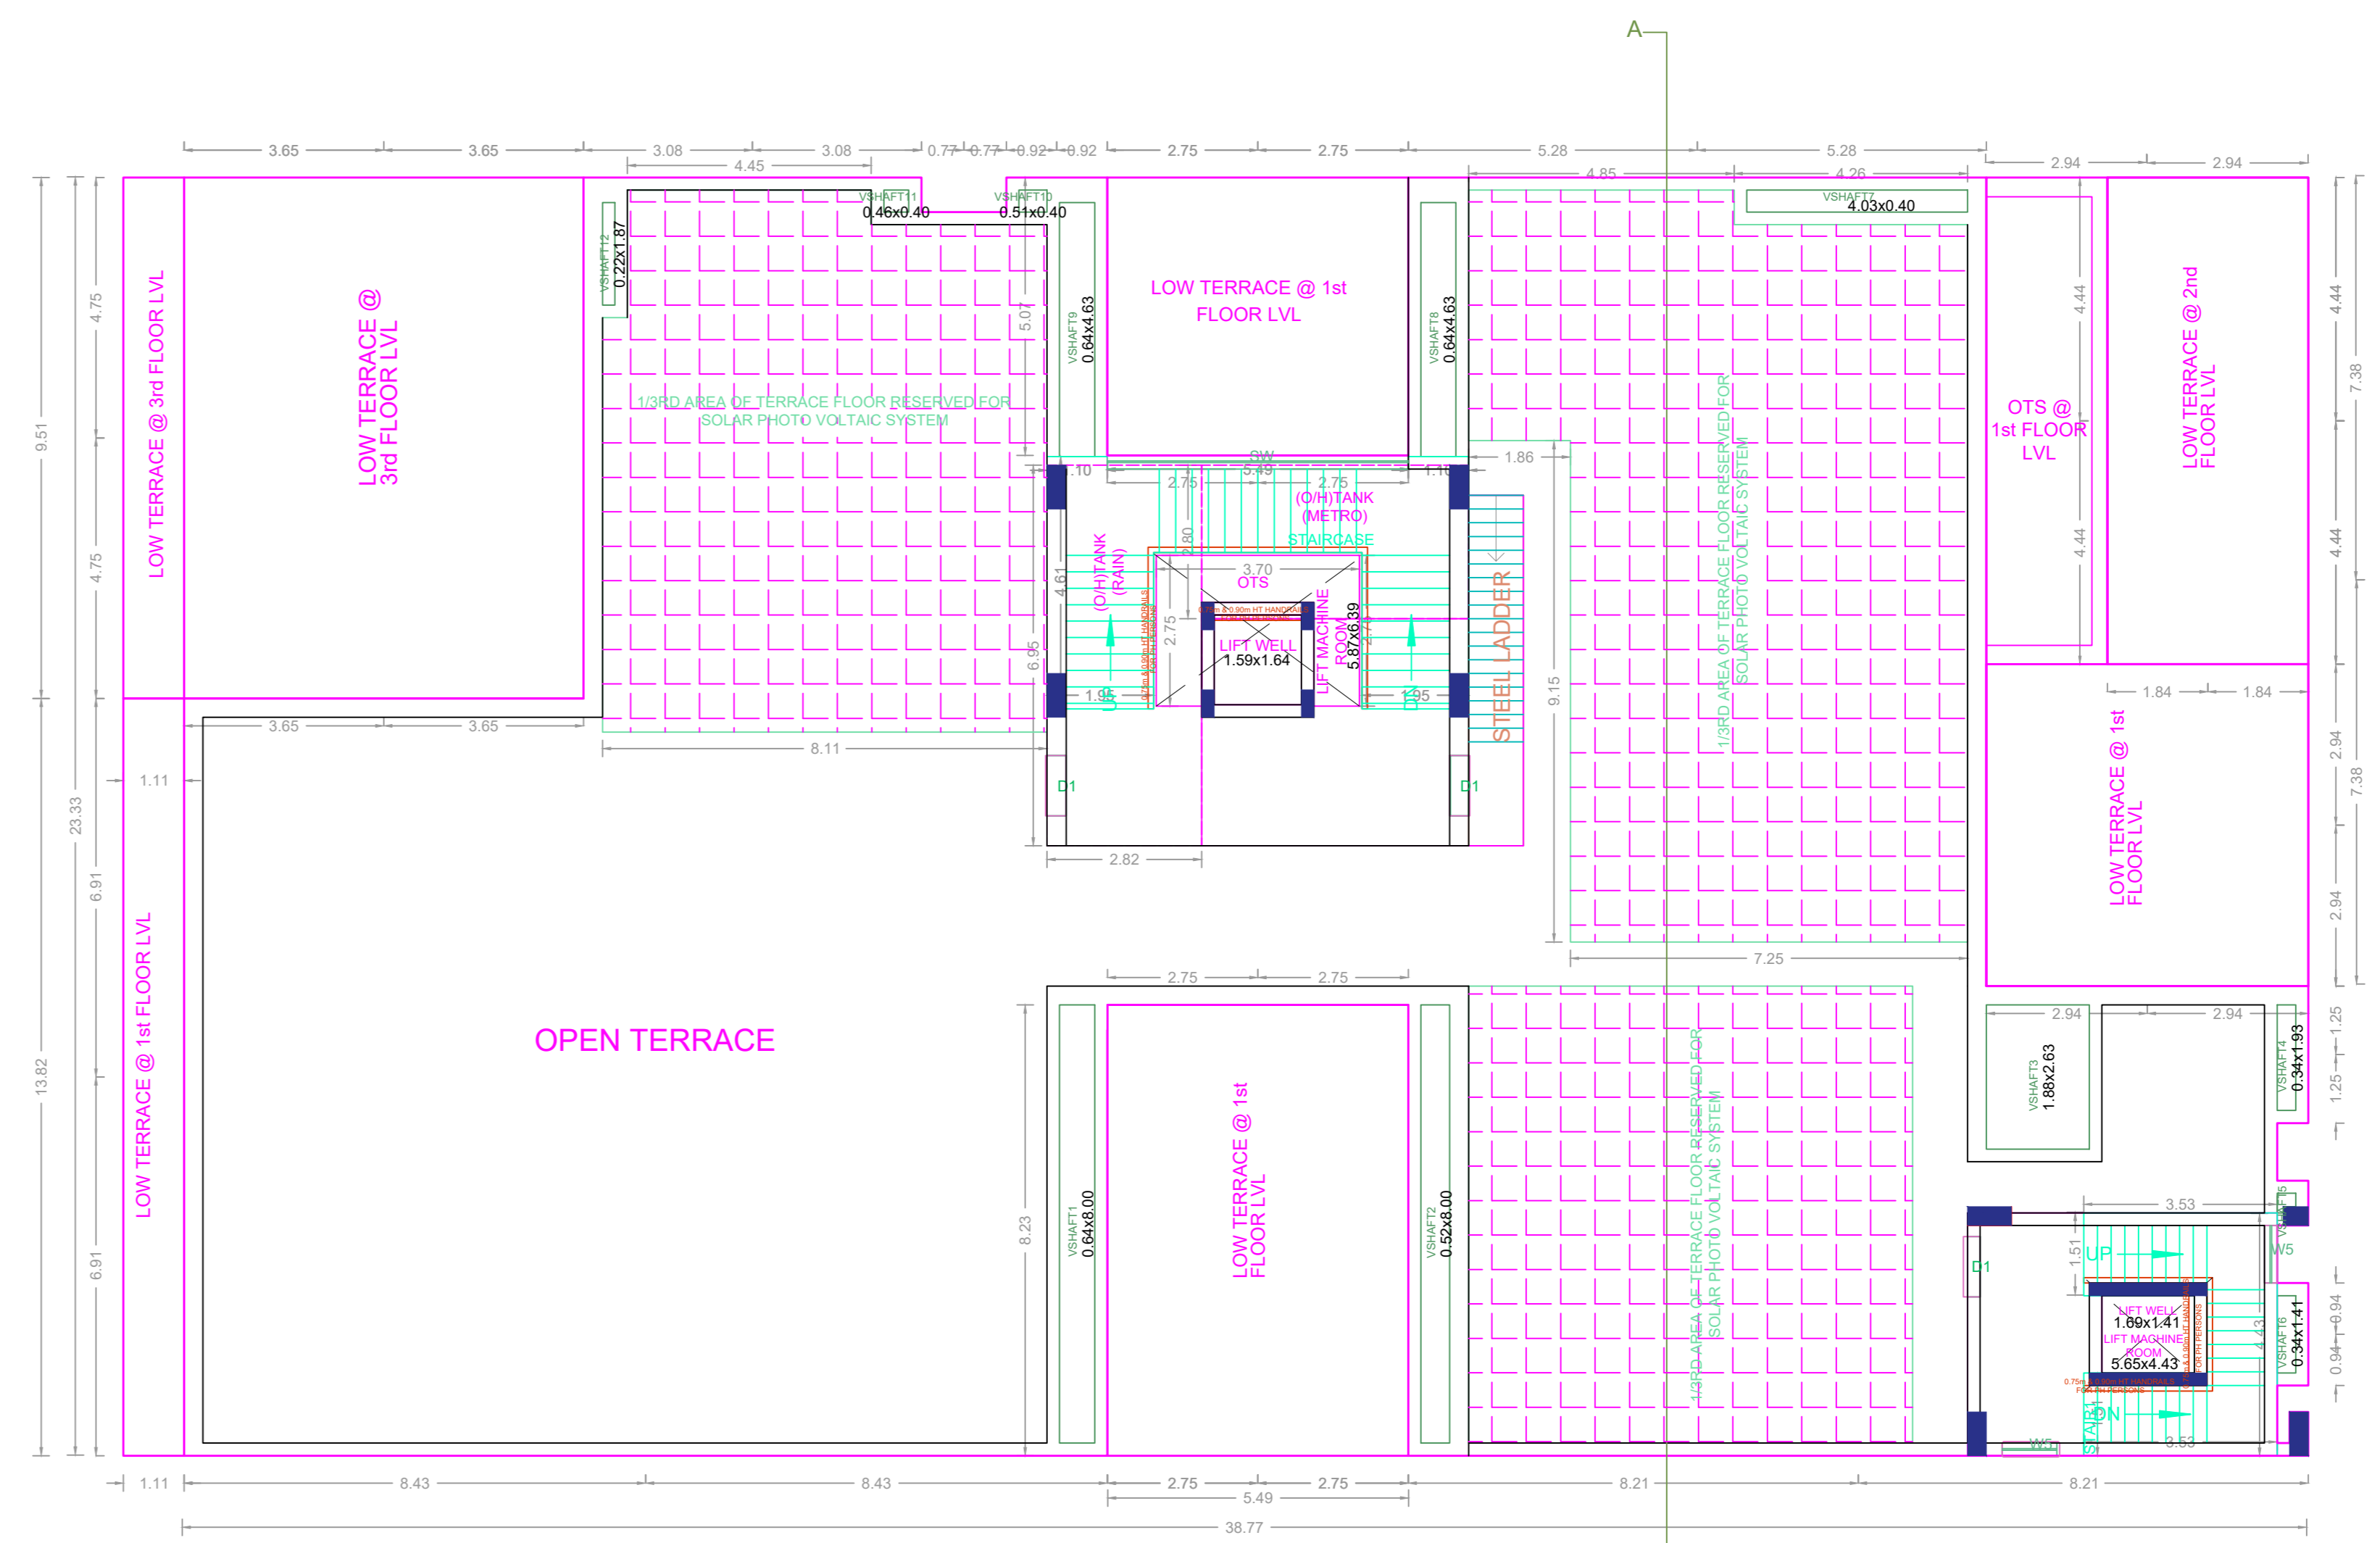

**TERRACE FLOOR PLAN**

**APPROVAL CONDITION**

DATE: \_\_\_\_\_

PREP. DATE: \_\_\_\_\_

PREP. BY: \_\_\_\_\_

SCALE 1:100

**CHENNAI METROPOLITAN DEVELOPMENT AUTHORITY**

**APPROVED**

SUBJECT TO THE CONDITIONS MENTIONED IN THIS OFFICE

NAME: \_\_\_\_\_

Signature: \_\_\_\_\_

Signature: \_\_\_\_\_

For (Deputy Planner / Chief Planner / Member-Secretary)  
High Rise Building / Non High Rise Building  
This Approval is valid only after building Permit is issued by the concerned Local Body.

QR CODE