


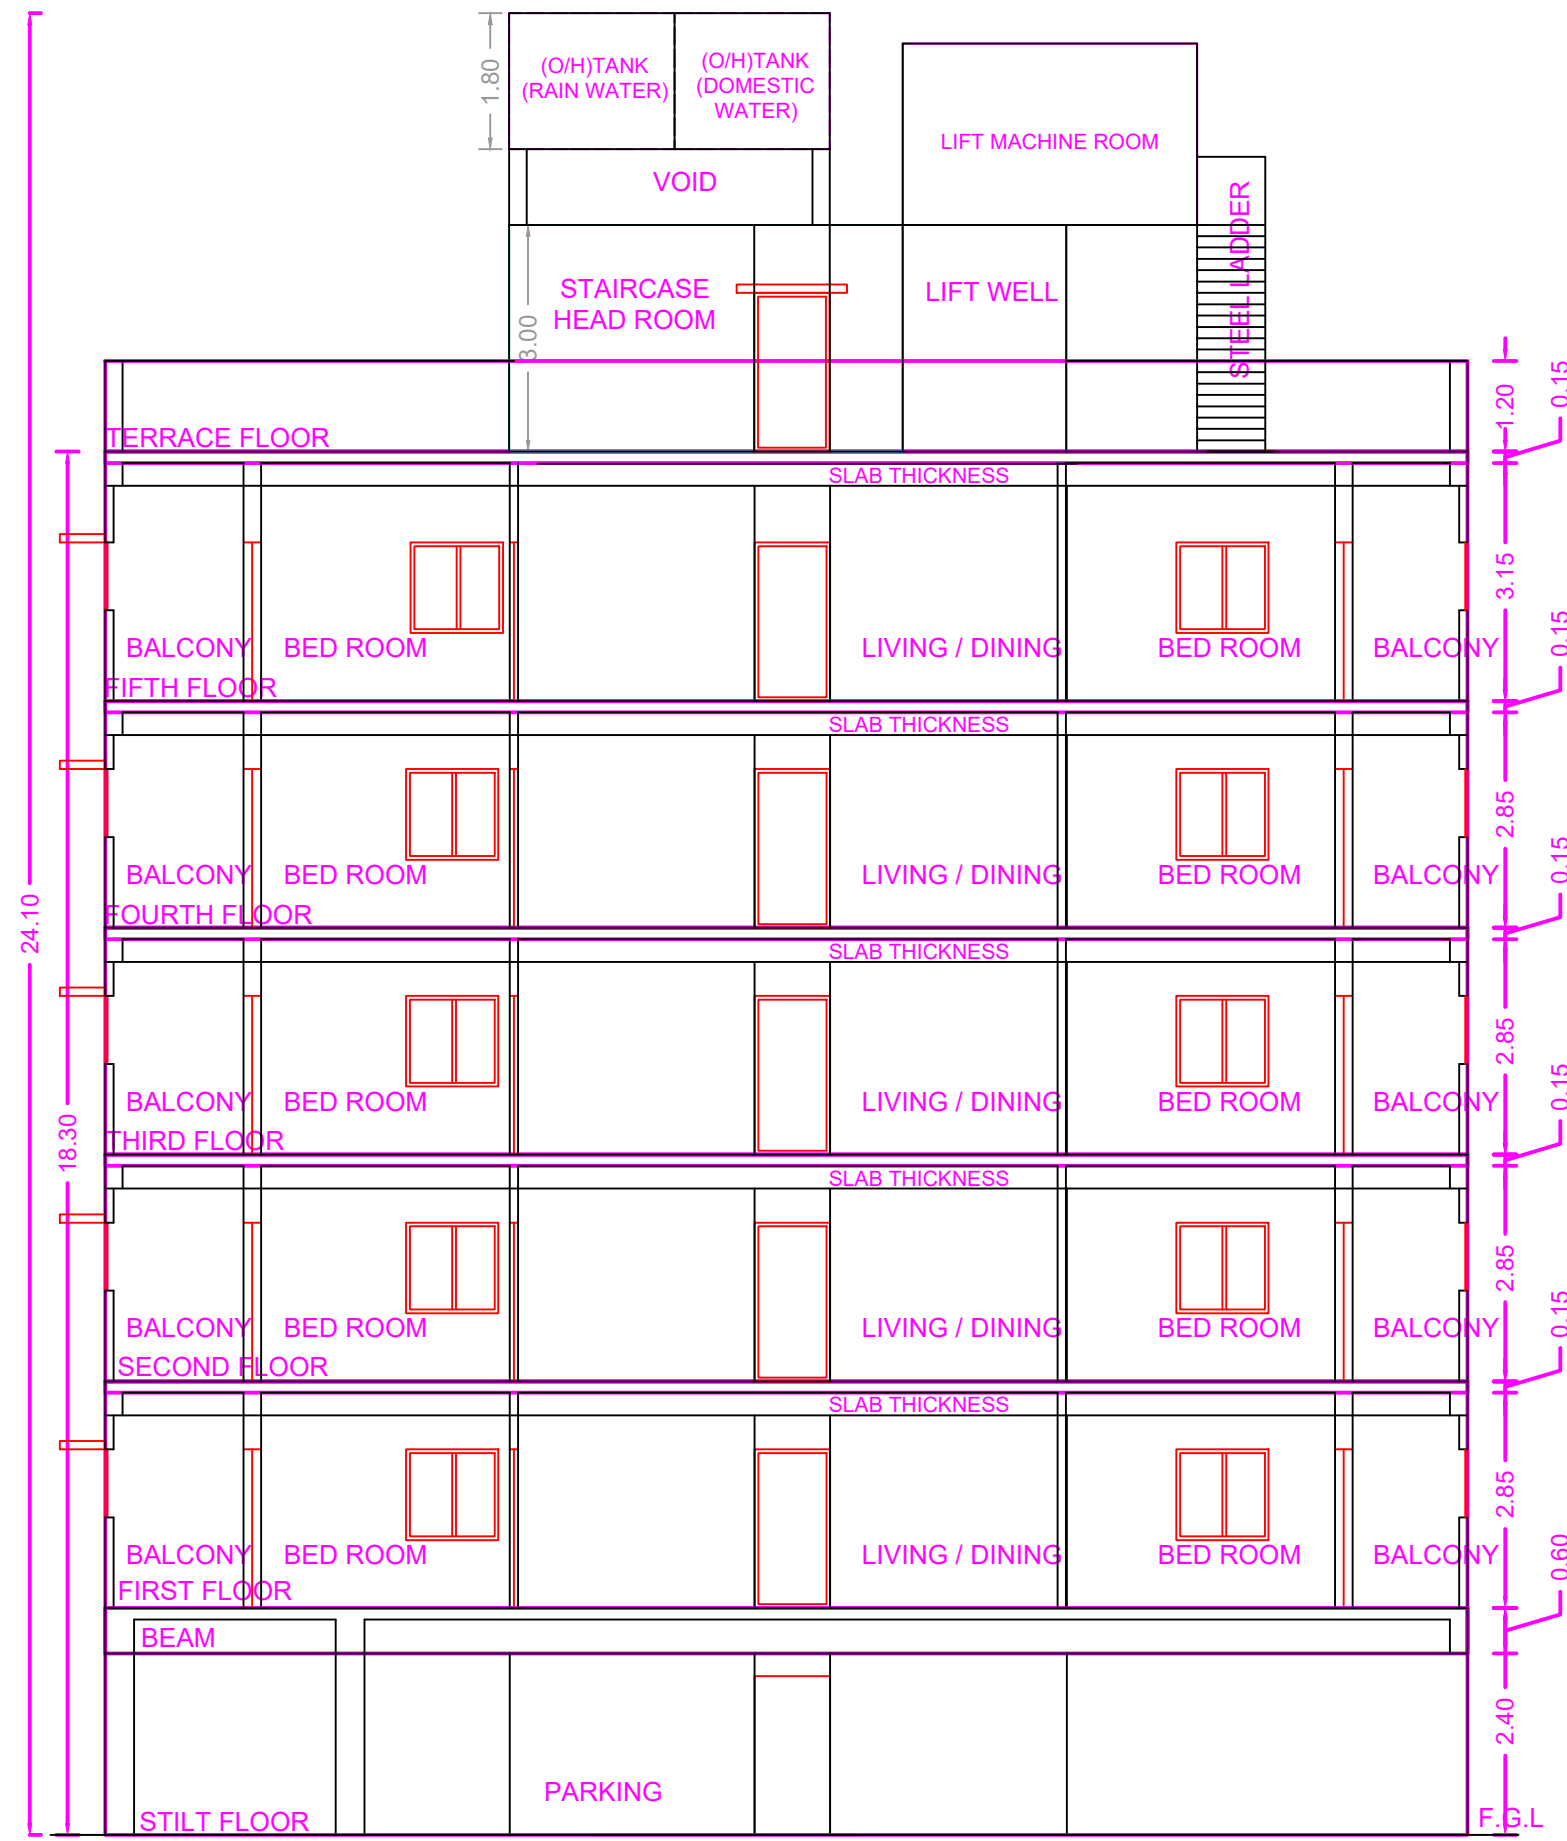
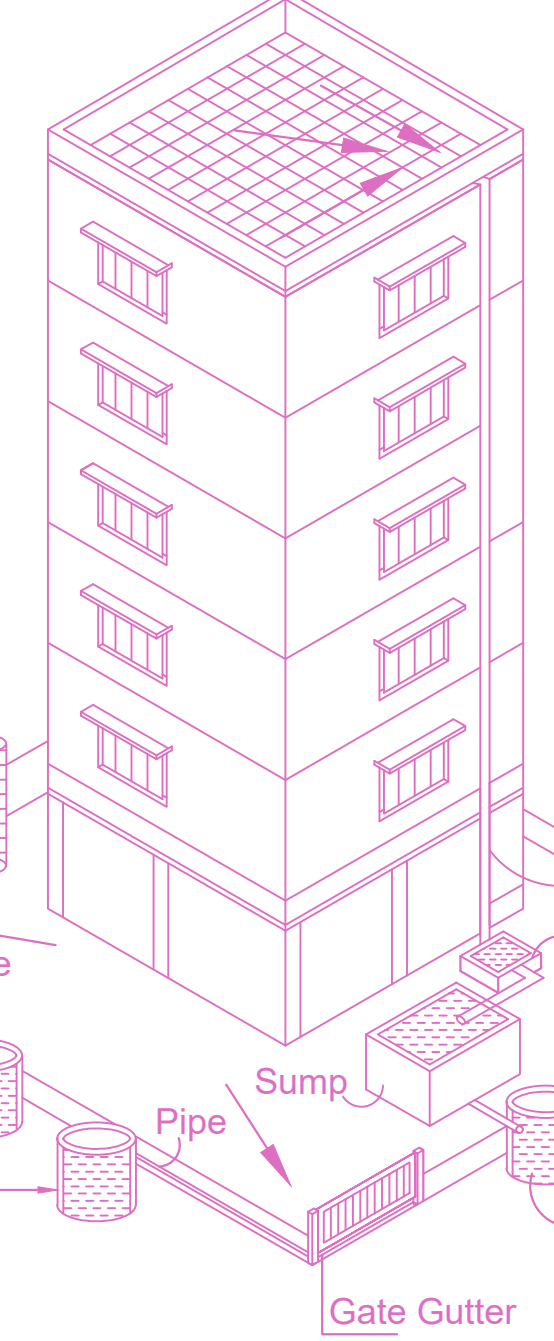
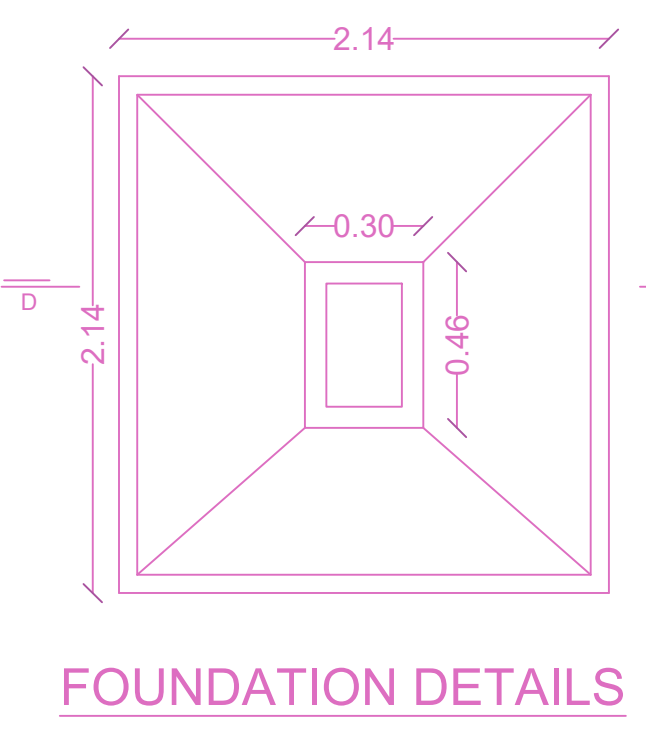


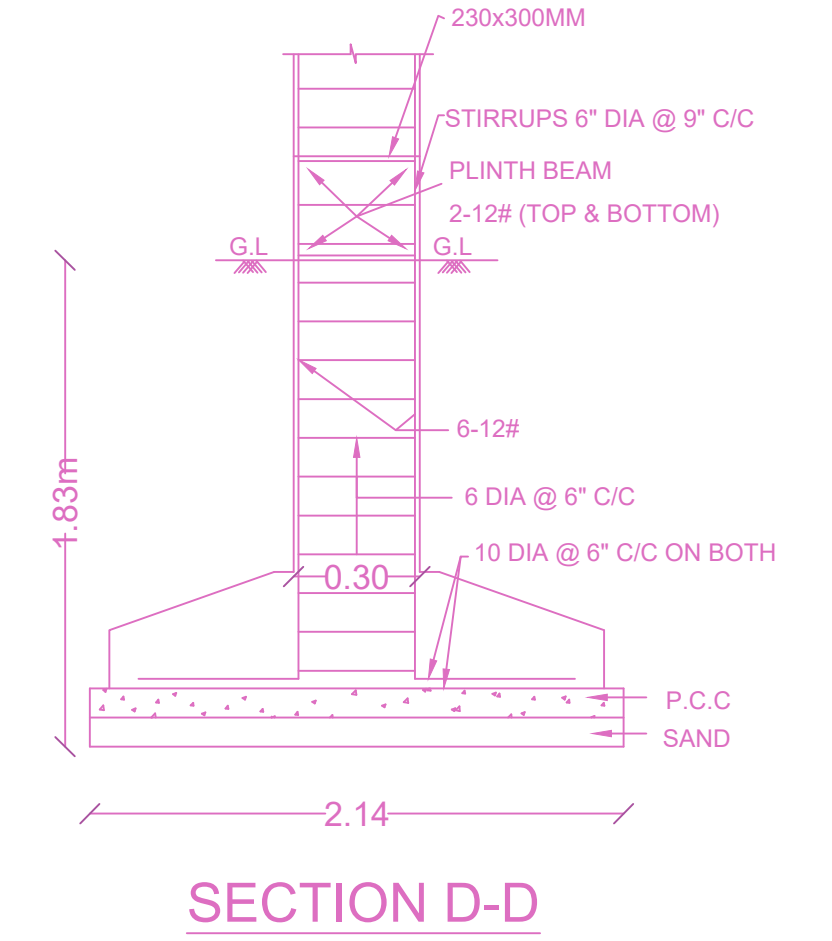


WEST SIDE ELEVATION

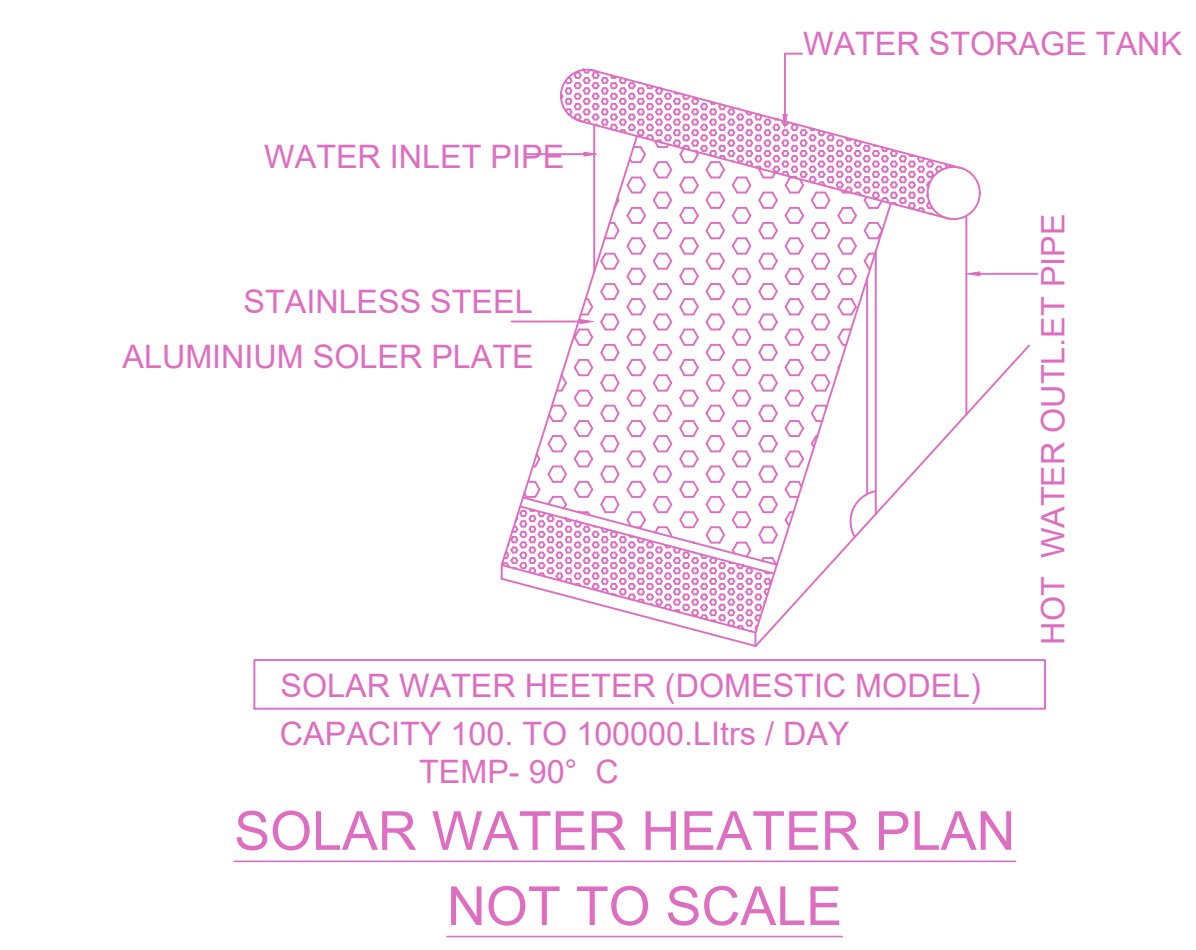


SECTION ON A-A

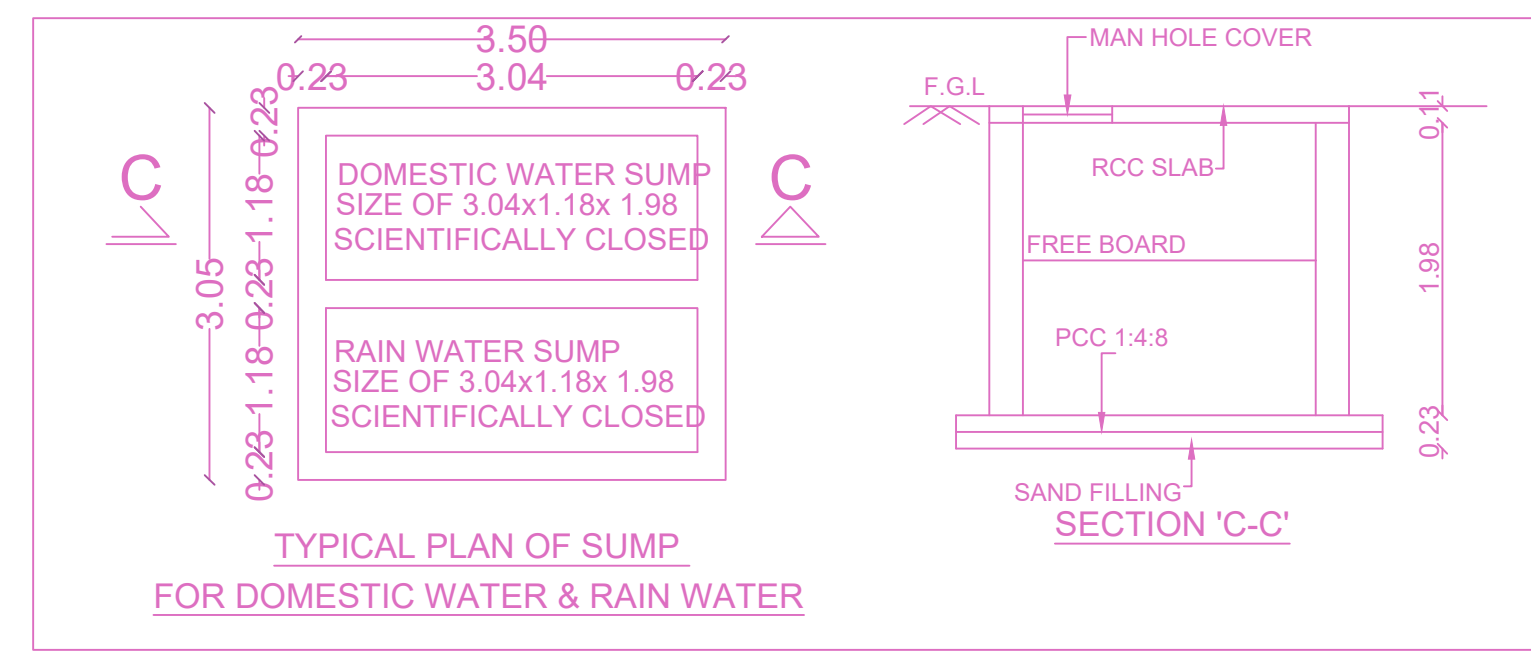


Proposed RWH System
Provided as per CBR Norms Drawing No:3A

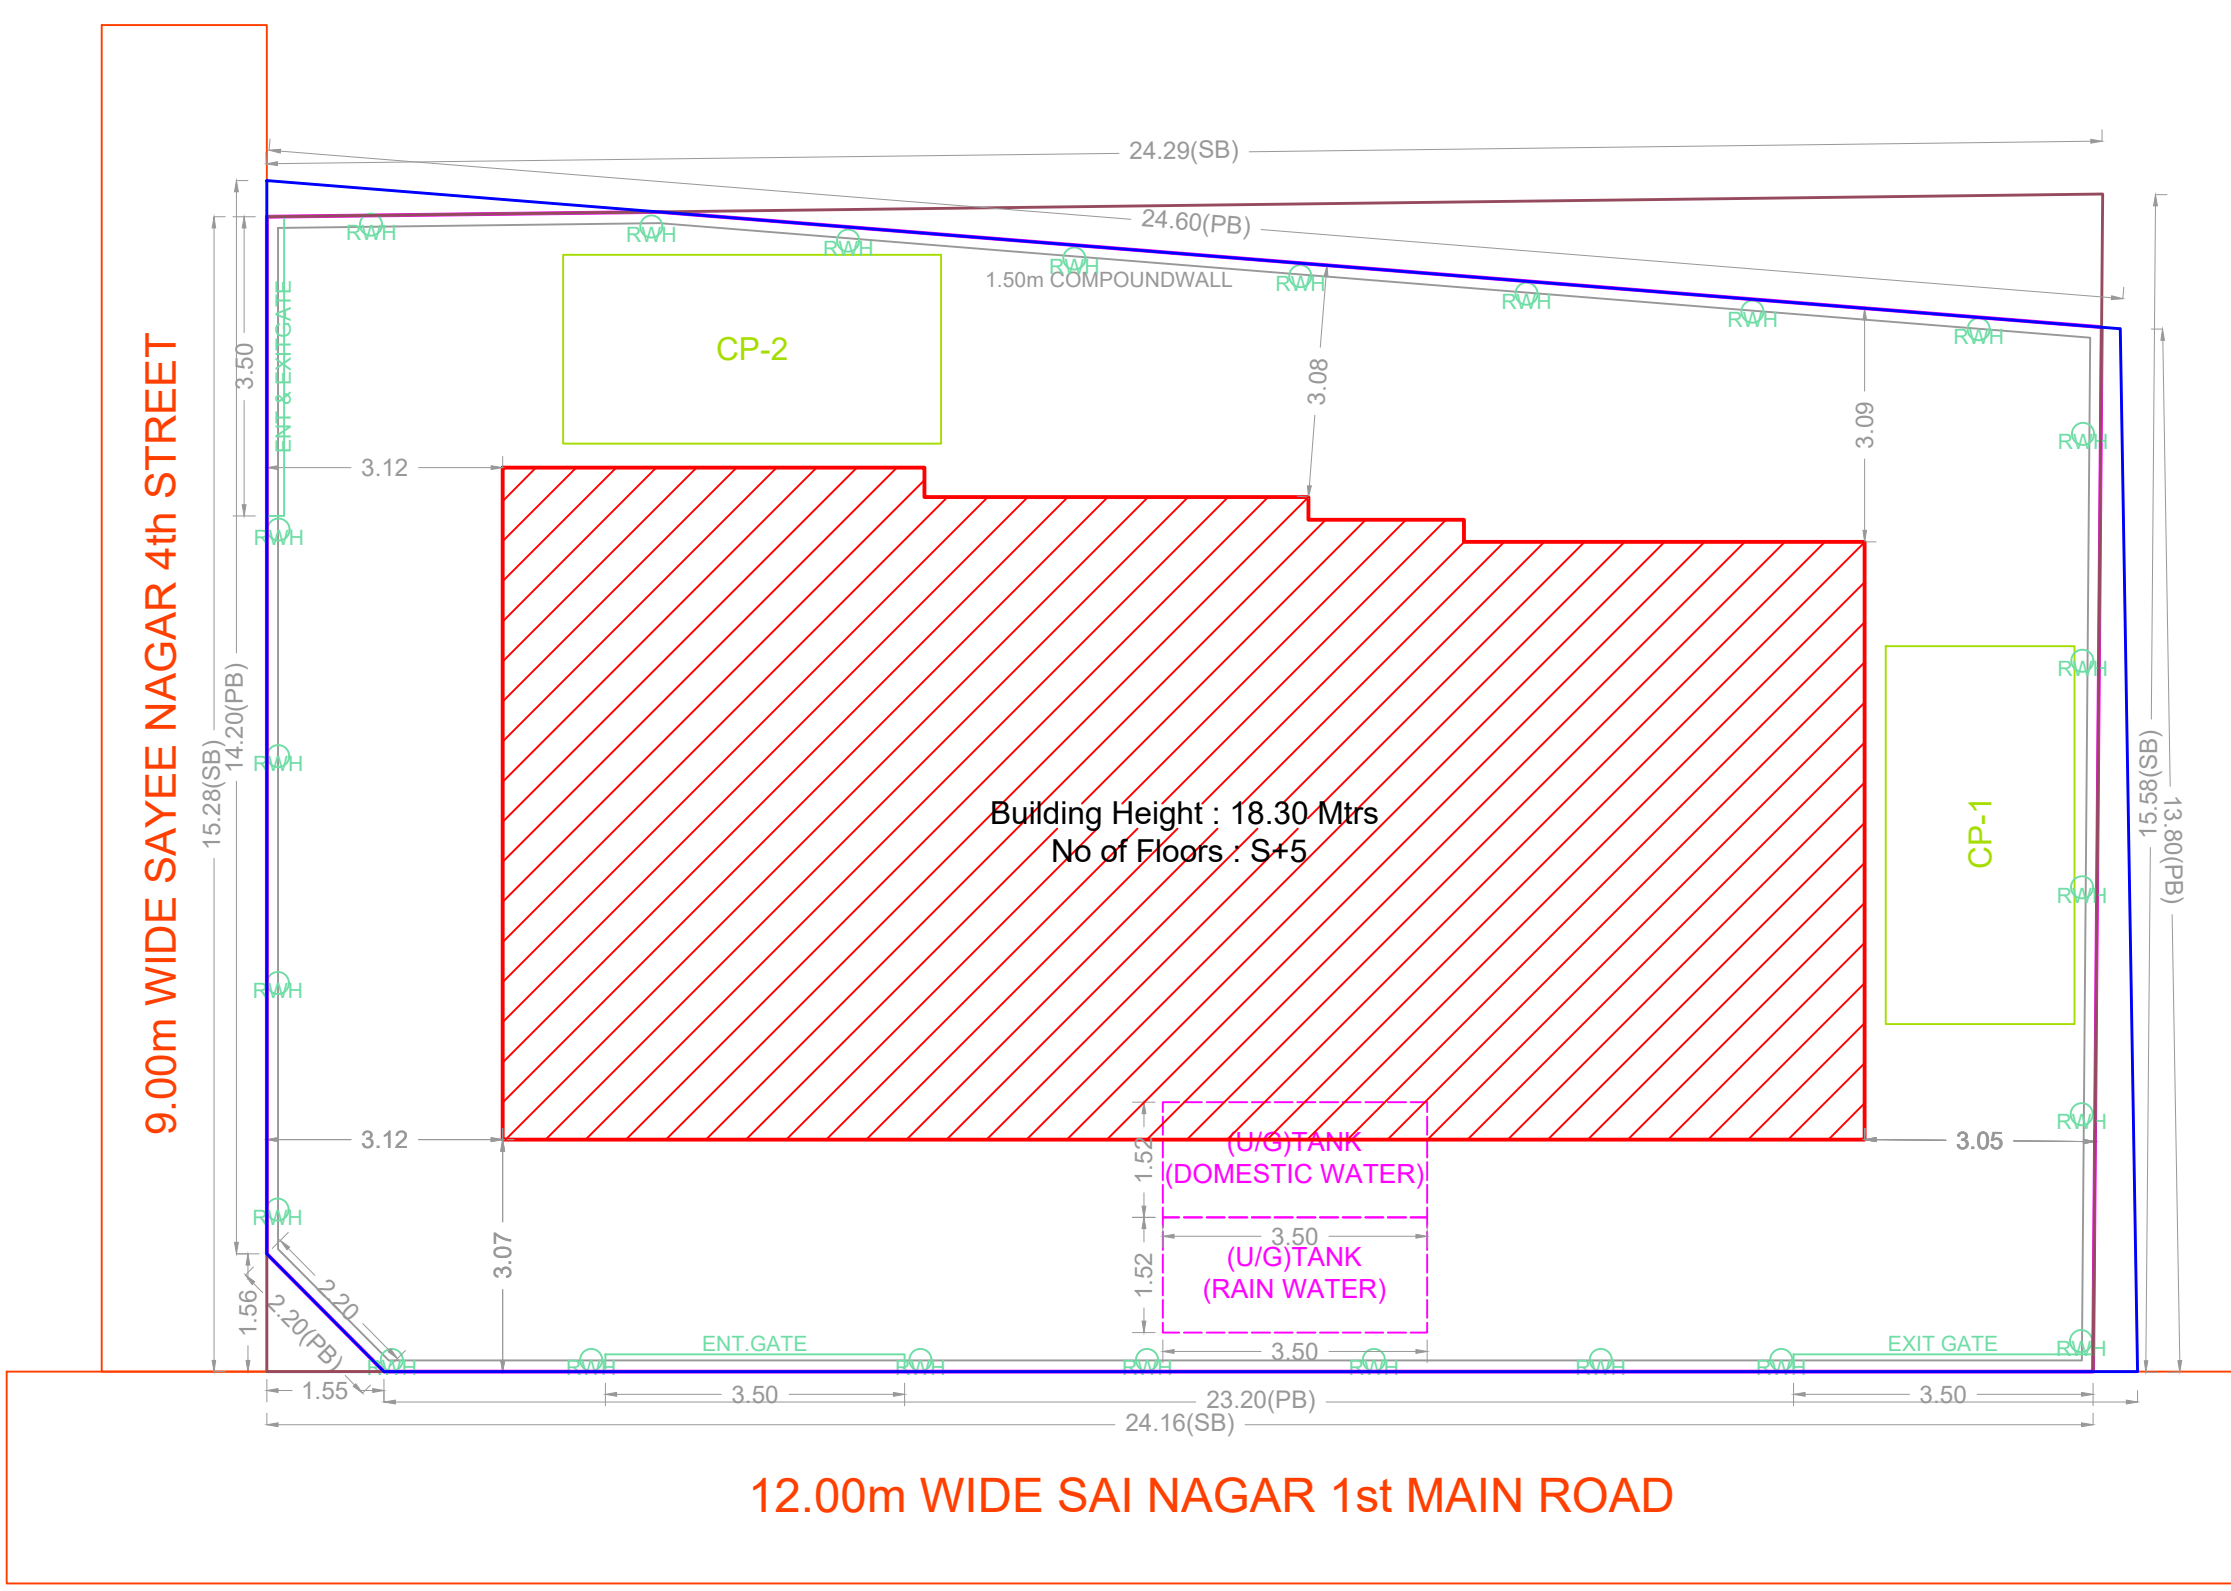


SITE PLAN

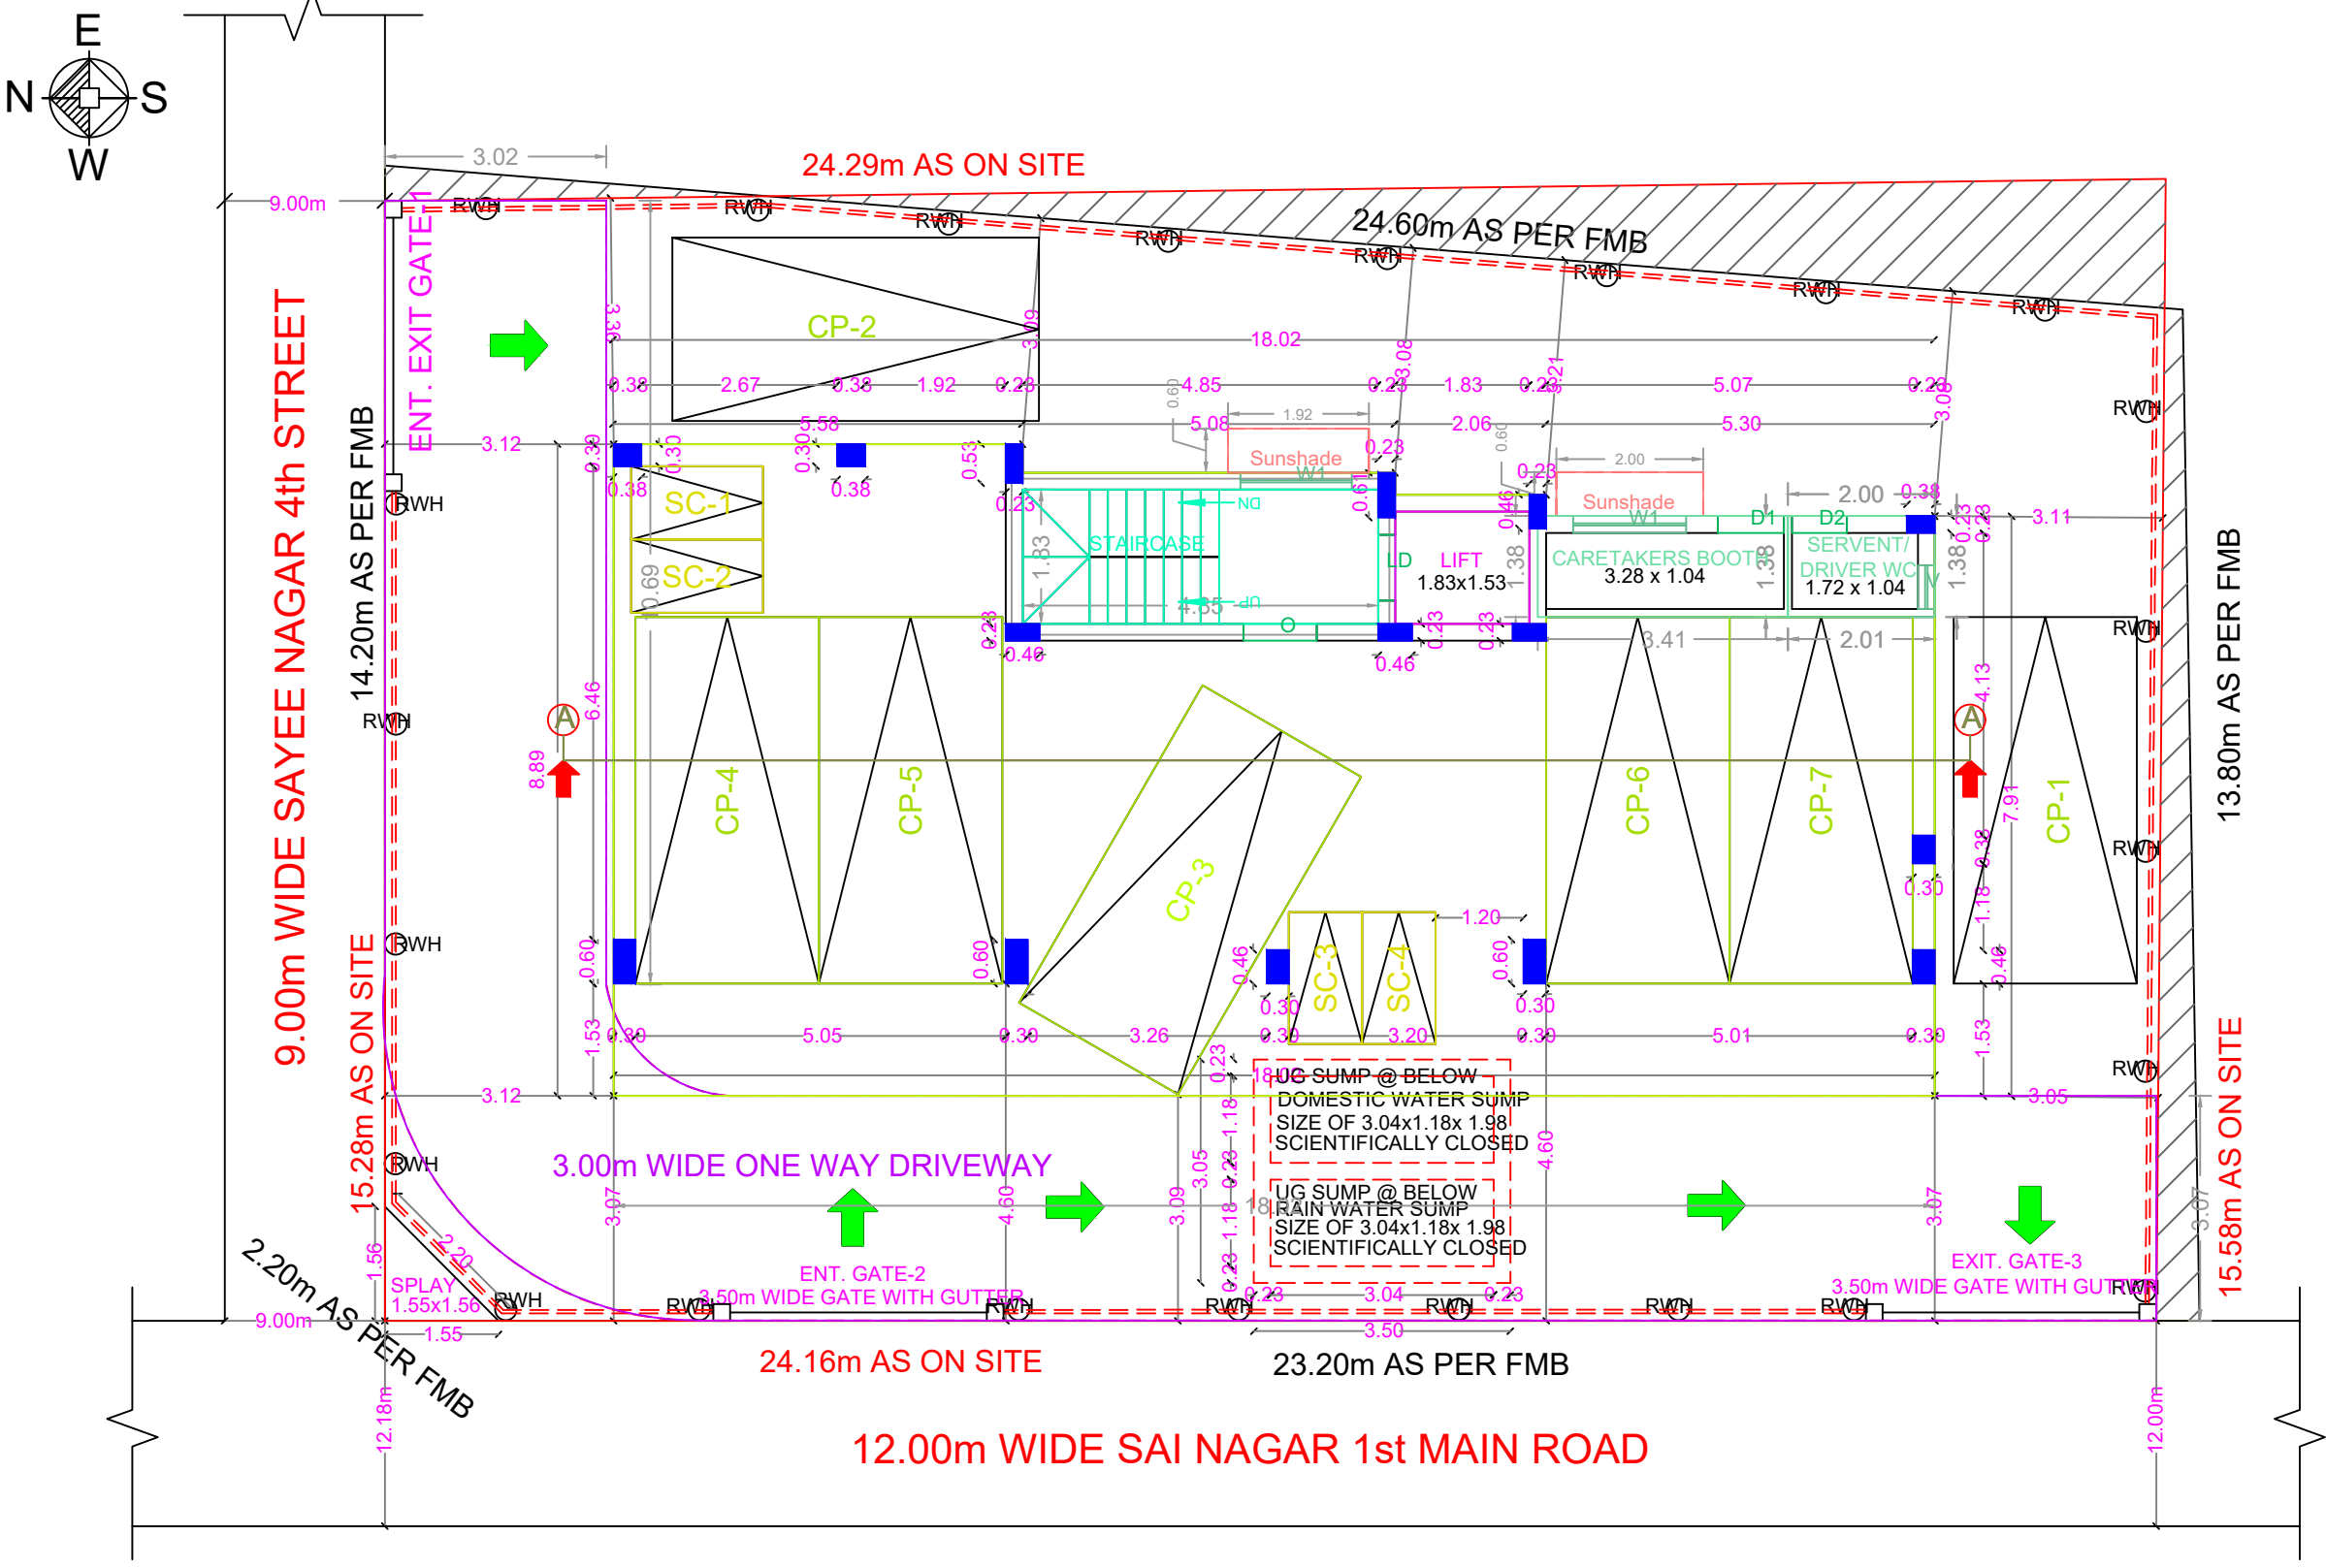


STILT PARKING FLOOR PLAN

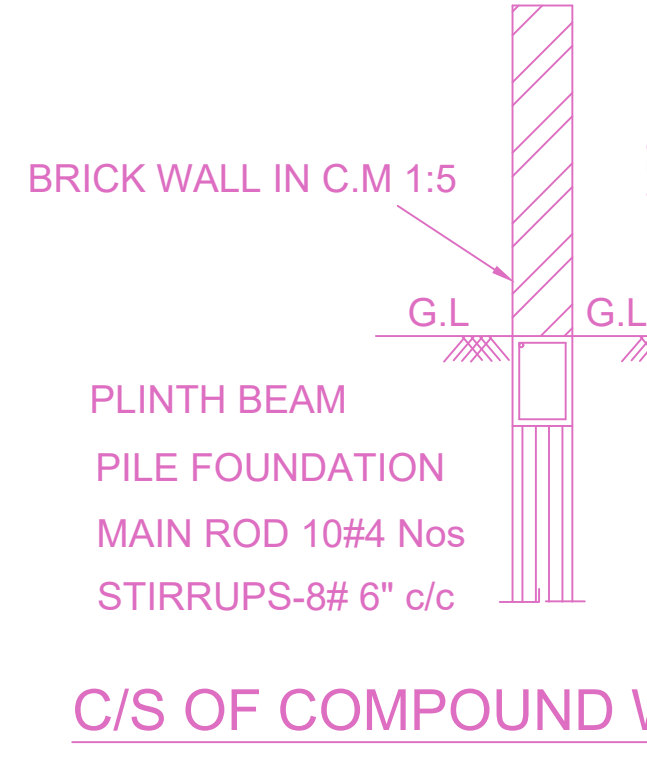


C/S OF COMPOUND WALL

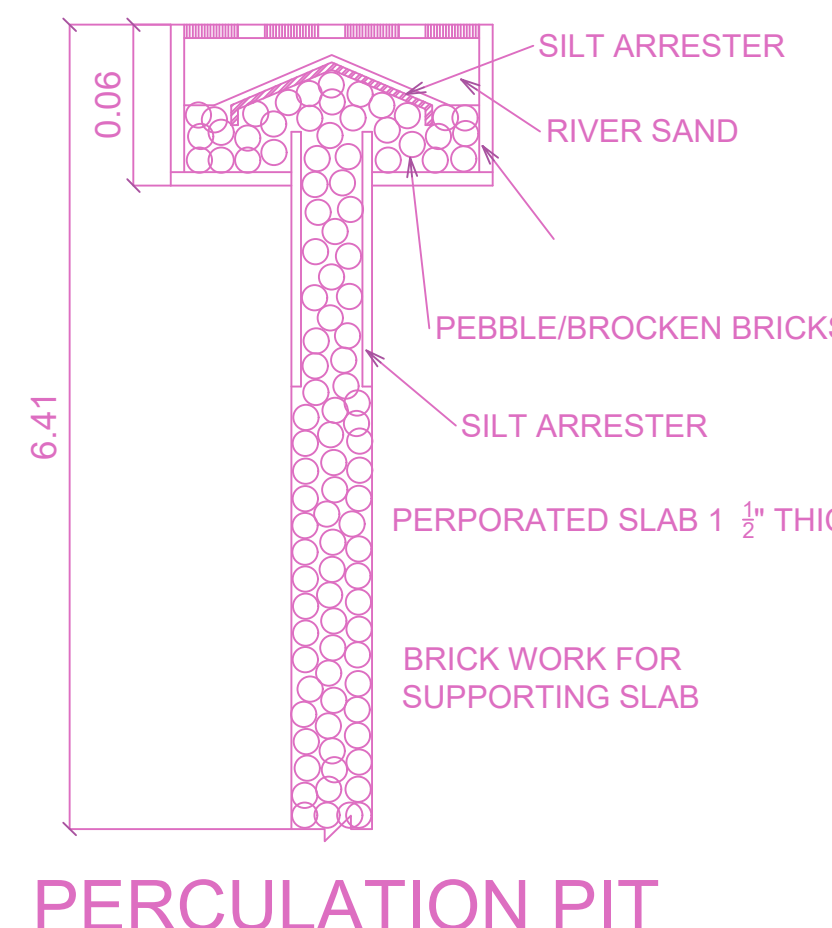


PERCOLATION PIT

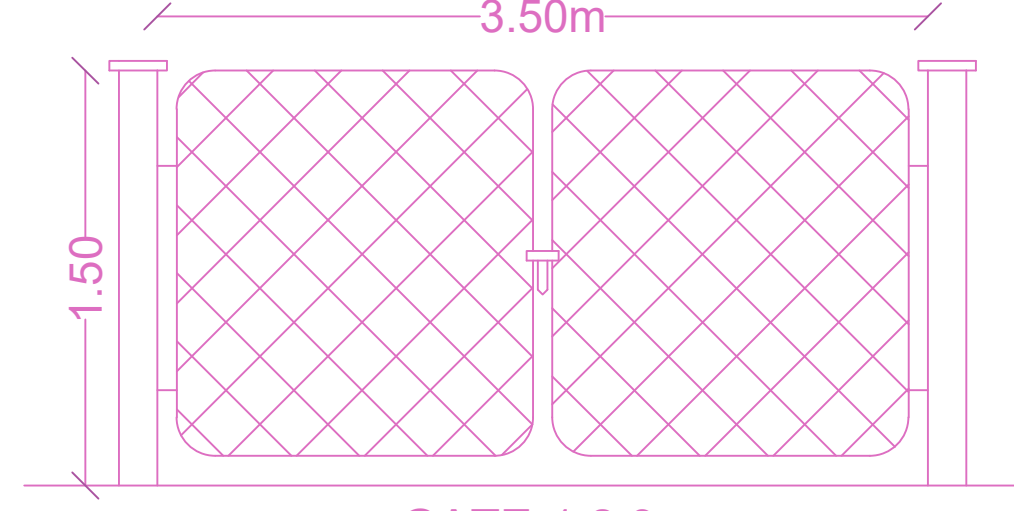

GATE-1,2,3
GATE ELEVATION

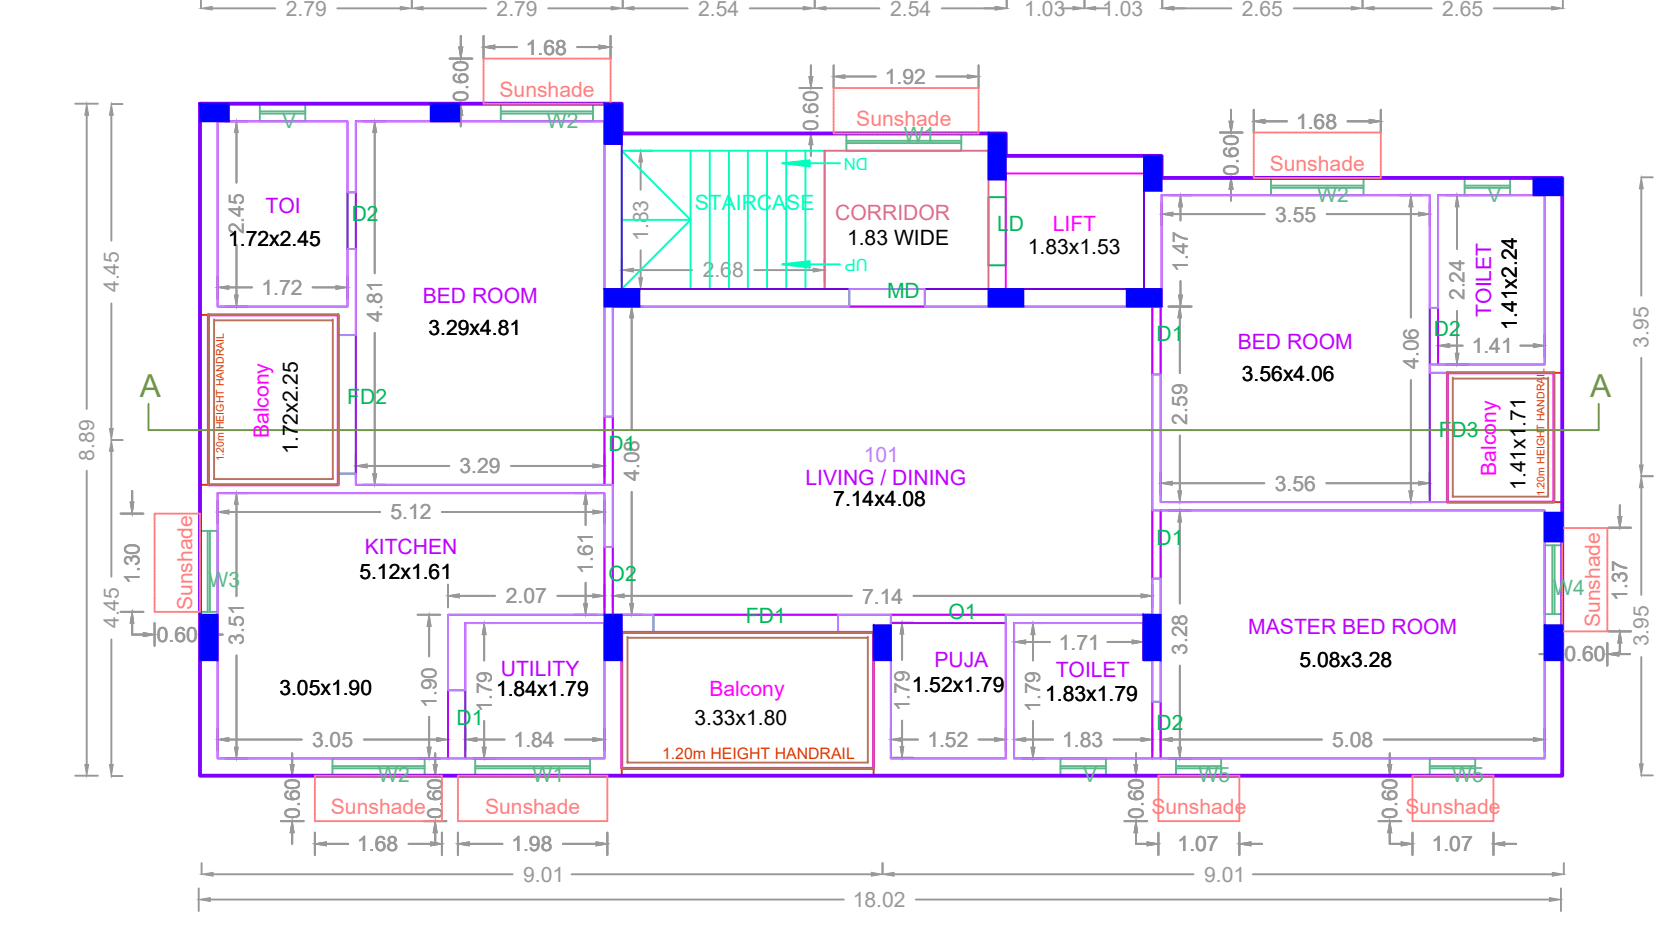

TYPICAL - 1, 2, 3, 4, 5 FLOOR PLAN

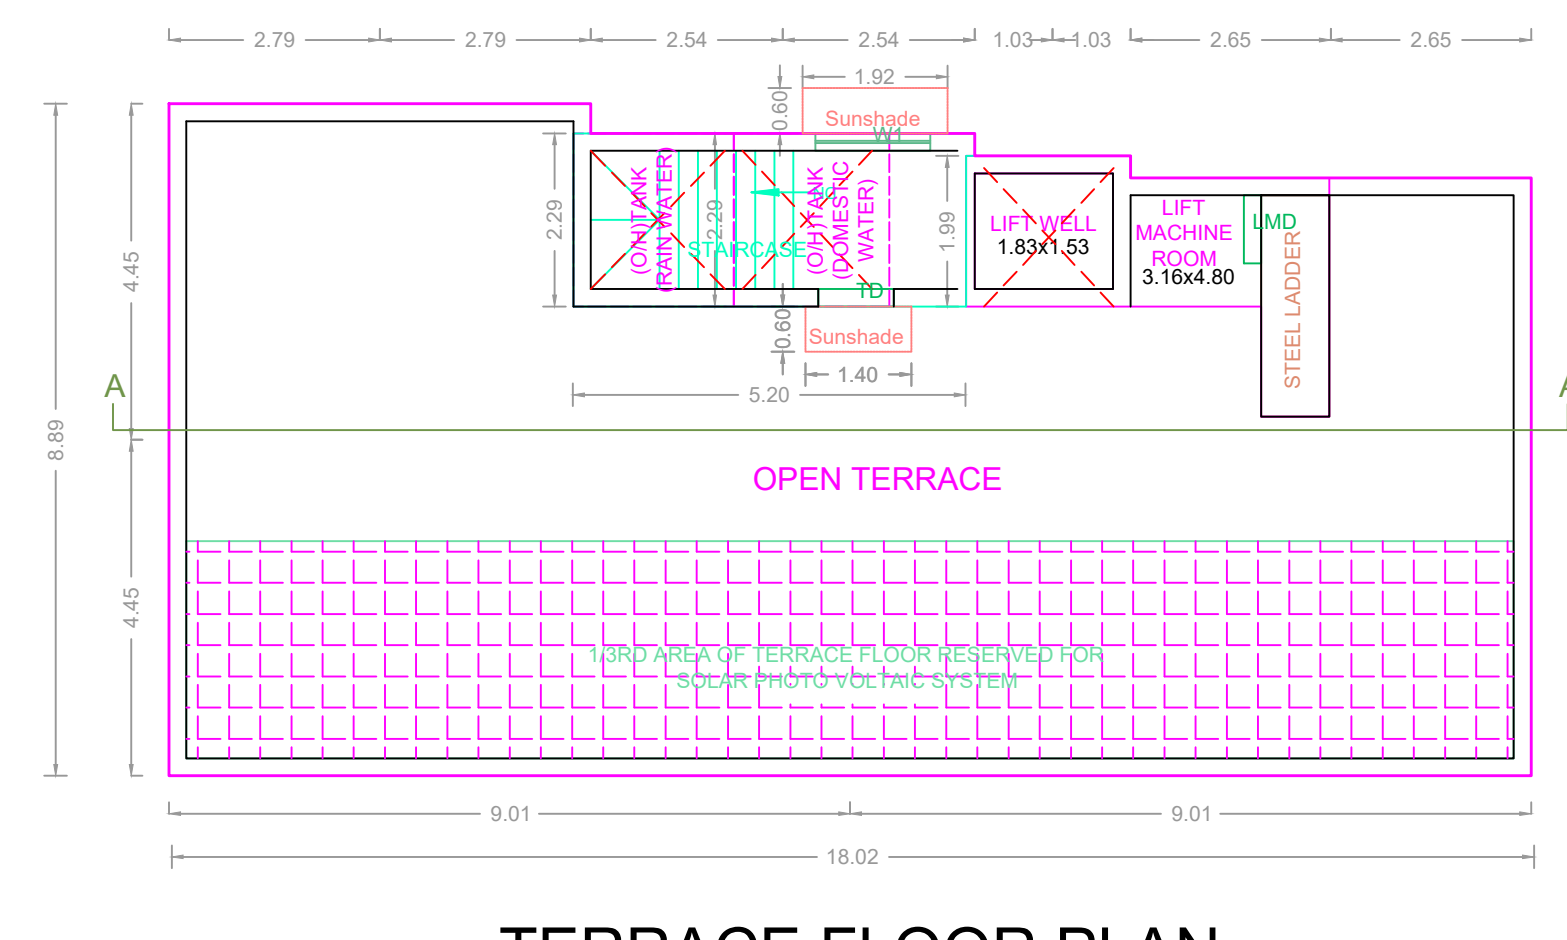

TERRACE FLOOR PLAN

BUILDING WISE FSI STATEMENT

BUILDING	NO OF SAME BUILDING	FSI AREA				DU	TOTAL FSI AREA
		COMM.	RESI.	IND.	INST.		
A-1 (SAYEE ...)		0.00	758.00	0.00	0.00	5	758.00
Total		0.00	758.00	0.00	0.00	5	758.00

FLOOR WISE FSI STATEMENT: A (SAYEE NAGAR)

FLOORS	FSI AREA				DU	TOTAL FSI AREA
	COMM.	RESI.	IND.	INST.		
STILT PARKING FLOOR	0.00	0.00	0.00	0.00	0	0.00
FIRST FLOOR	0.00	151.60	0.00	0.00	1	151.60
SECOND FLOOR	0.00	151.60	0.00	0.00	1	151.60
THIRD FLOOR	0.00	151.60	0.00	0.00	1	151.60
FOURTH FLOOR	0.00	151.60	0.00	0.00	1	151.60
FIFTH FLOOR	0.00	151.60	0.00	0.00	1	151.60
Terrace	0.00	0.00	0.00	0.00	0	0.00
Total	0.00	758.00	0.00	0.00	5	758.00

APPROVAL CONDITION

SCALE 1:100

CHENNAI METROPOLITAN DEVELOPMENT AUTHORITY
APPROVED
 SUBJECT TO THE CONDITIONS MENTIONED IN THIS OFFICE
 For Check/Planner / Chief Planner / Member (Secretary)
 High Rise Building / Non High Rise Building
 This Approval is valid only after Building Permit is issued by the concerned Local Body.
 OR CODE

Applicants (Owner / Developer / Power of Attorney)