




ELEVATION

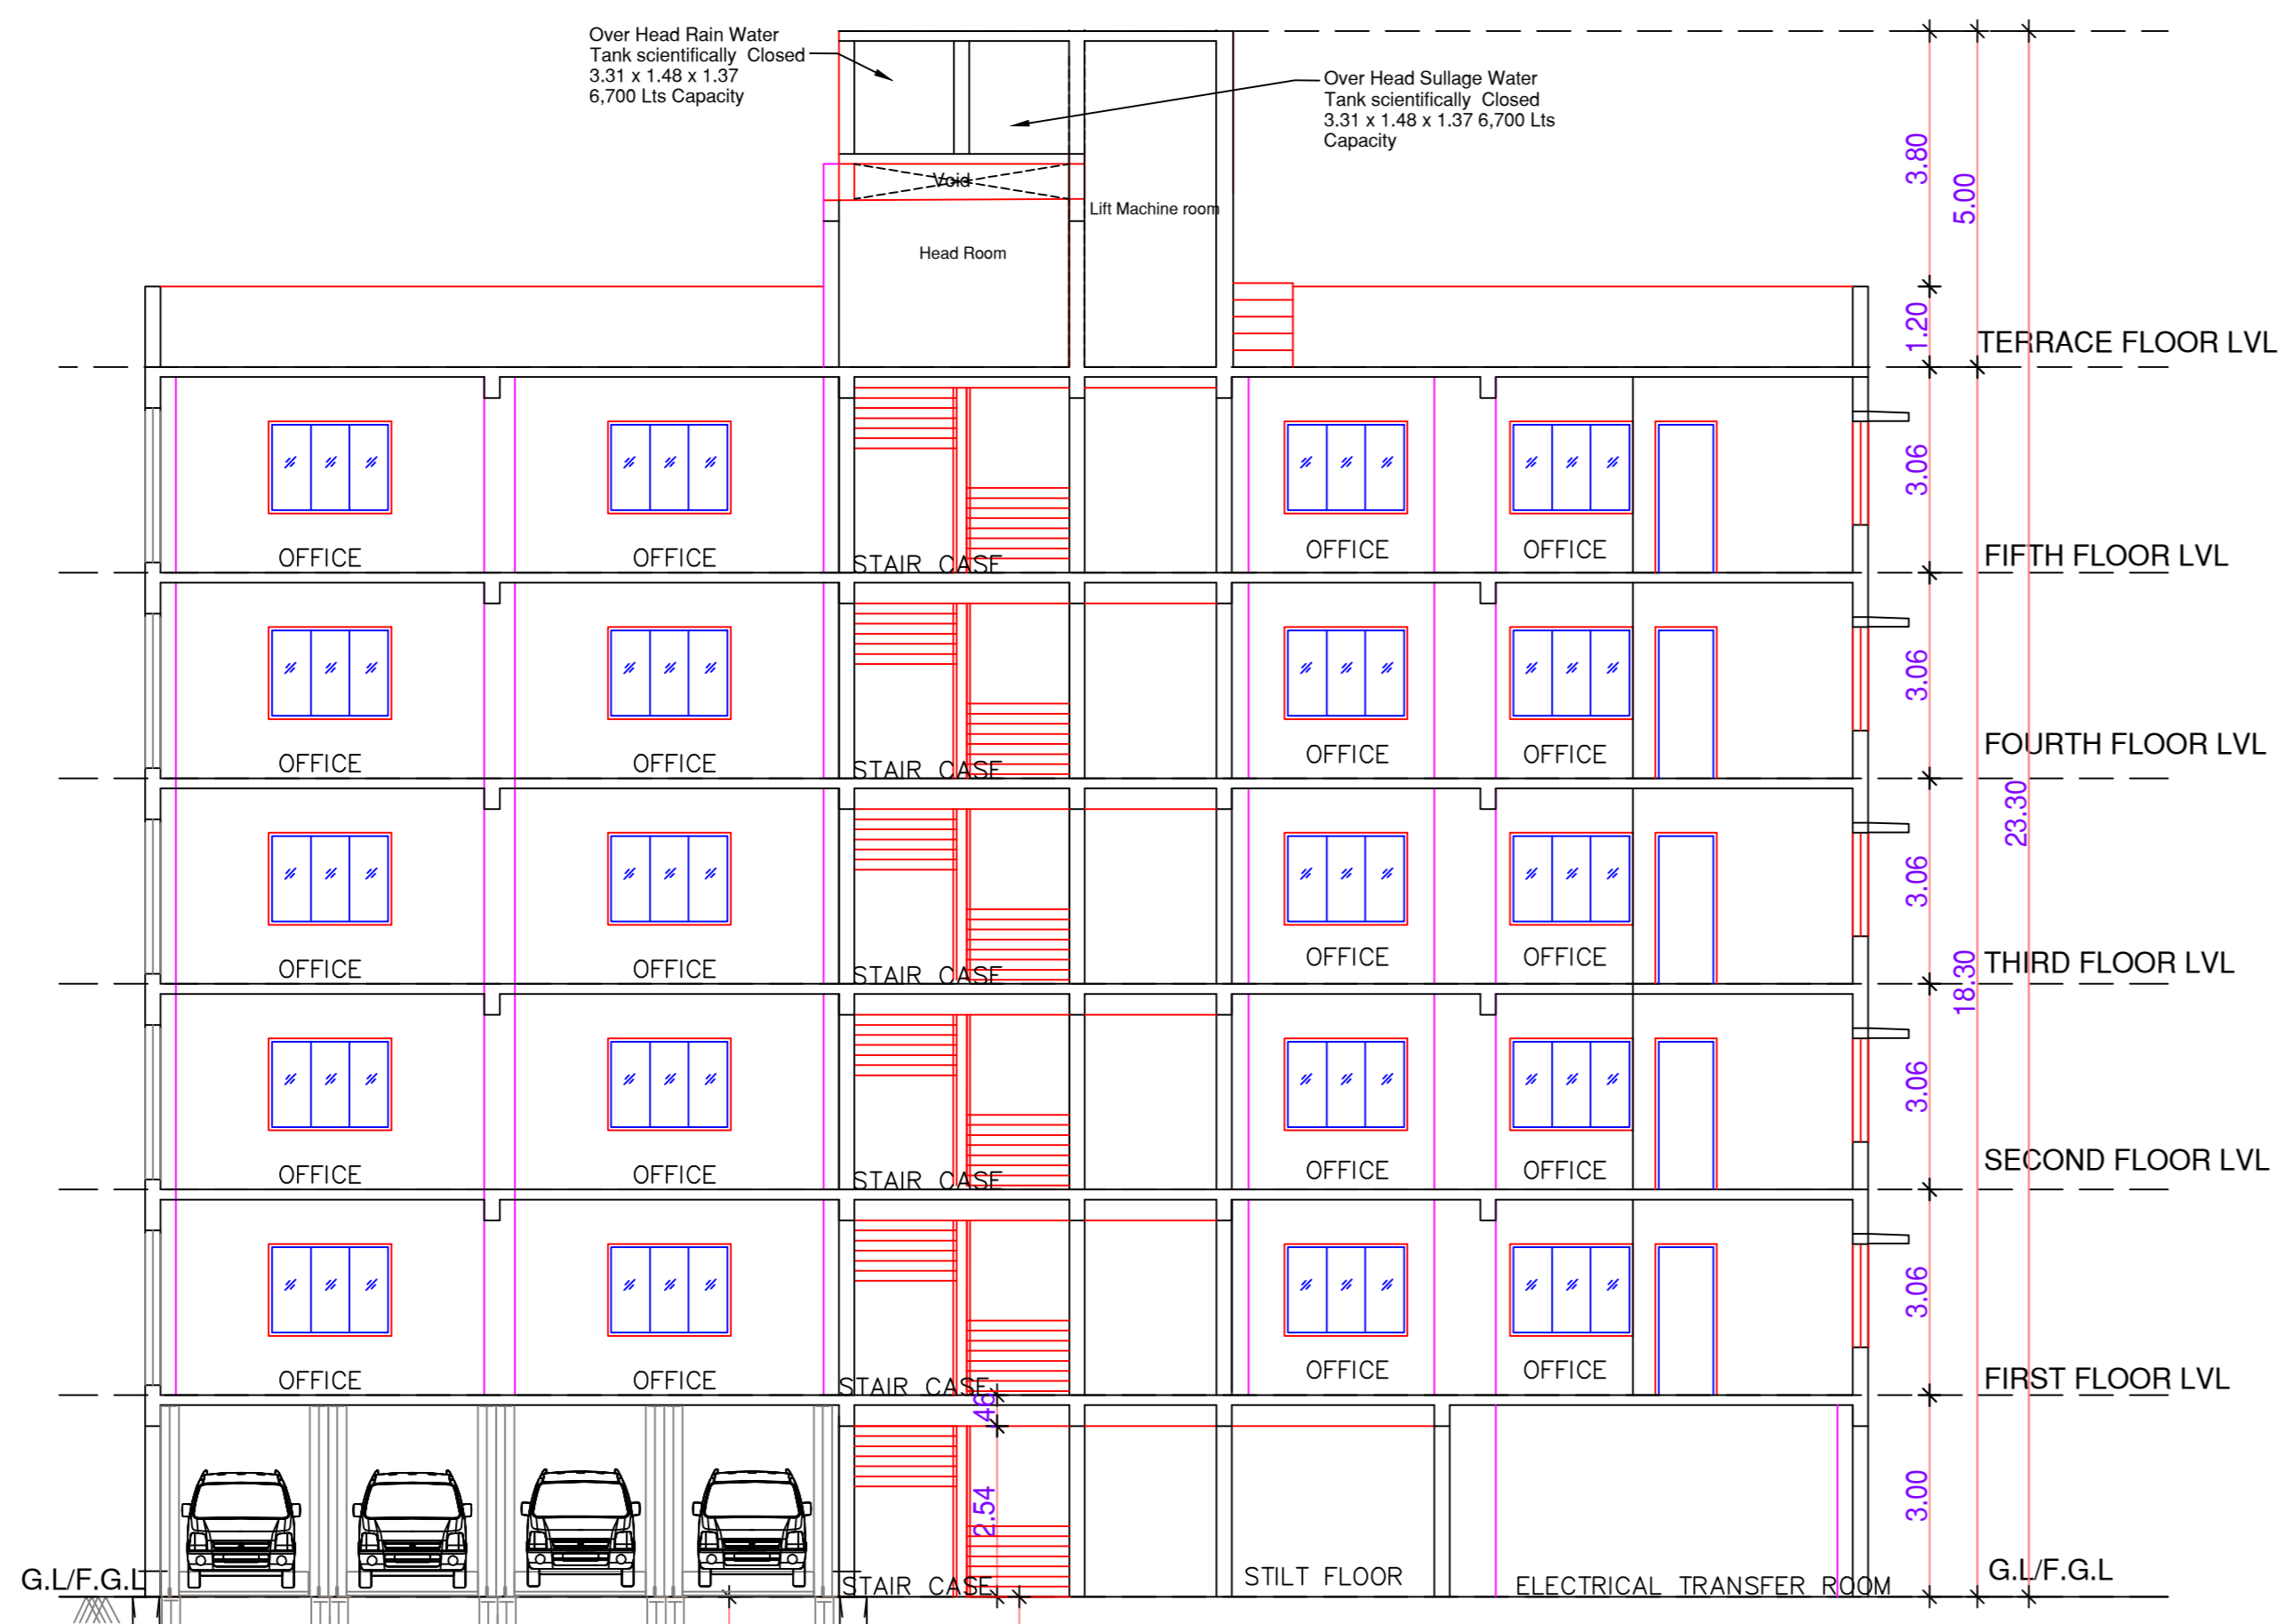


SECTION "AA"

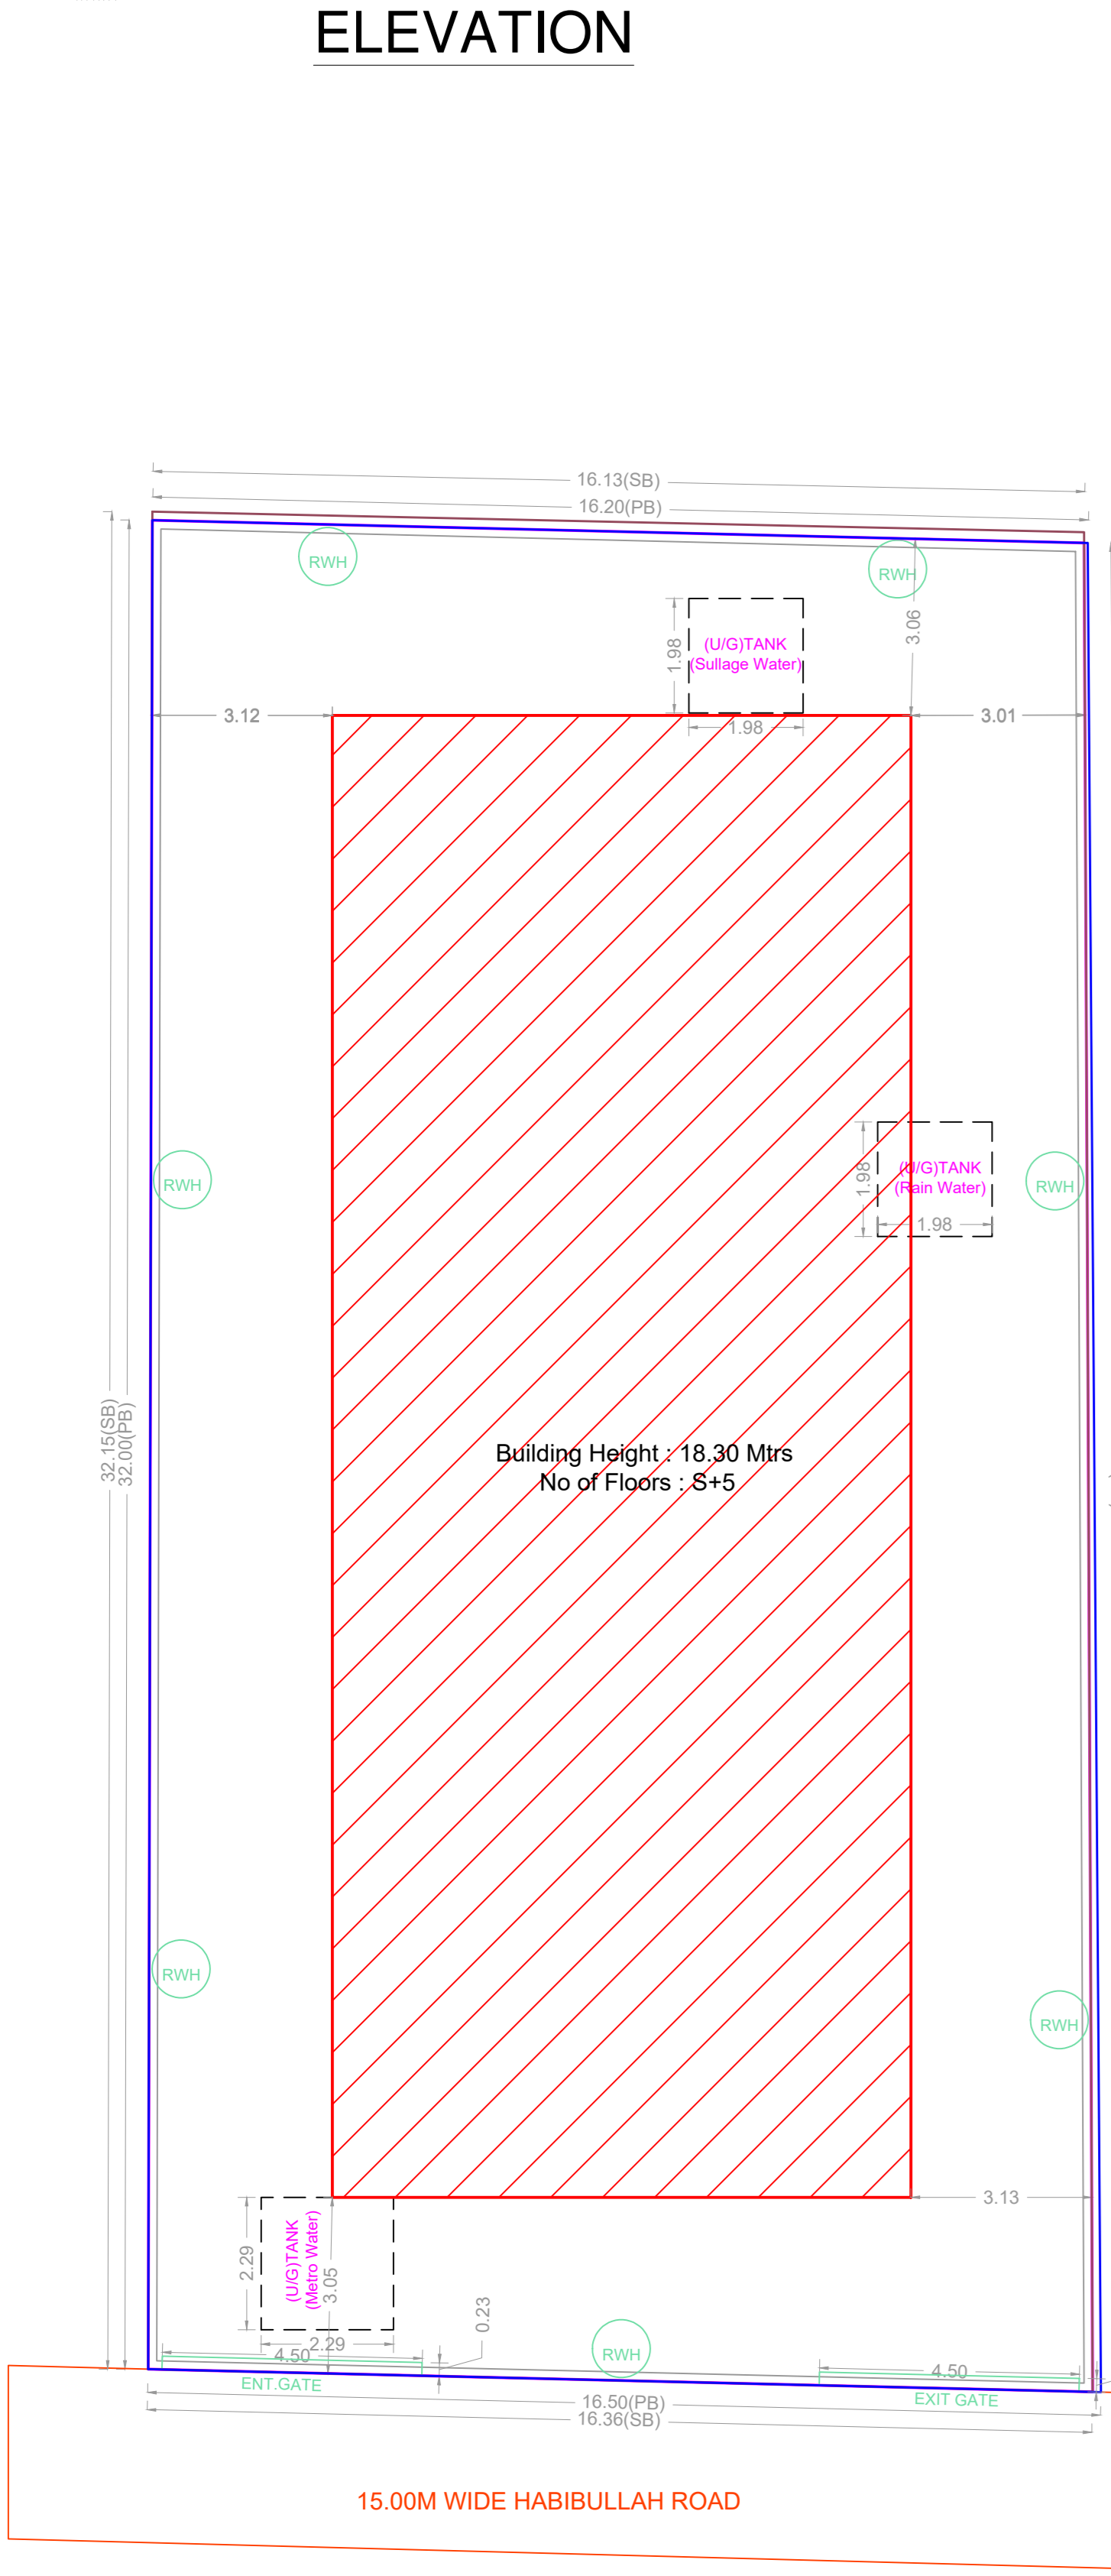


SITE PLAN

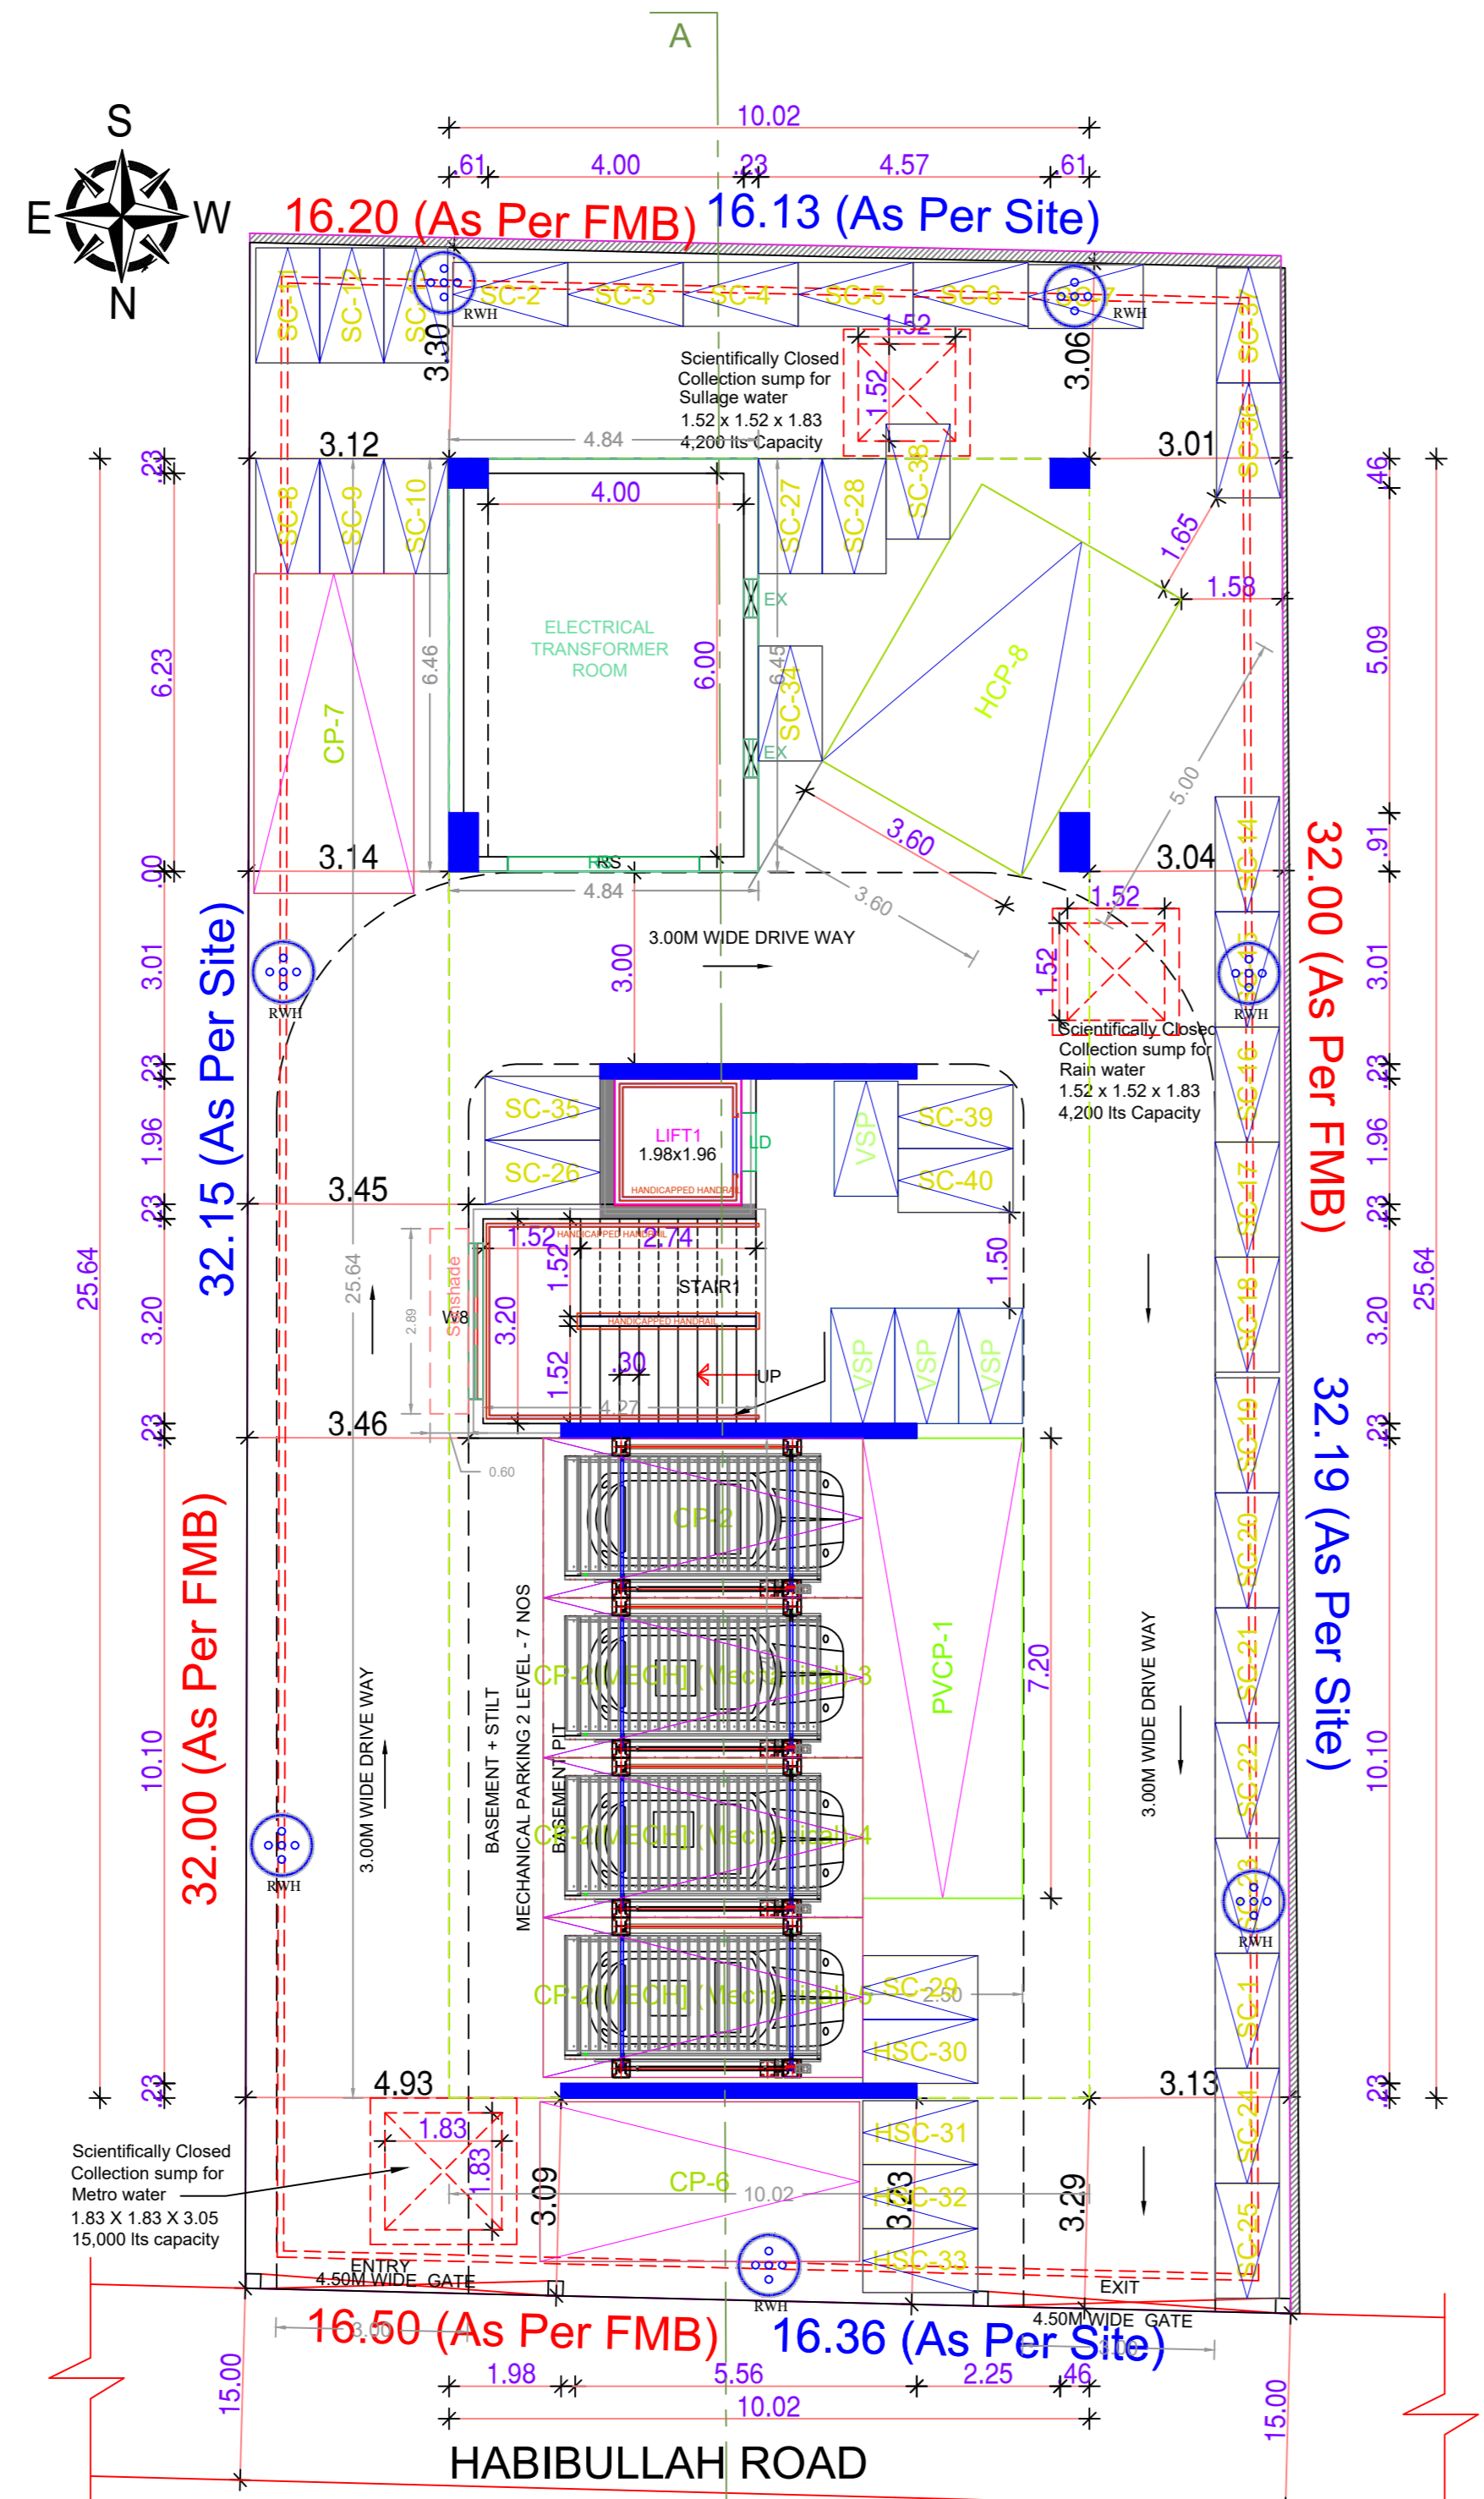


SITE CUM STILT FLOOR PLAN

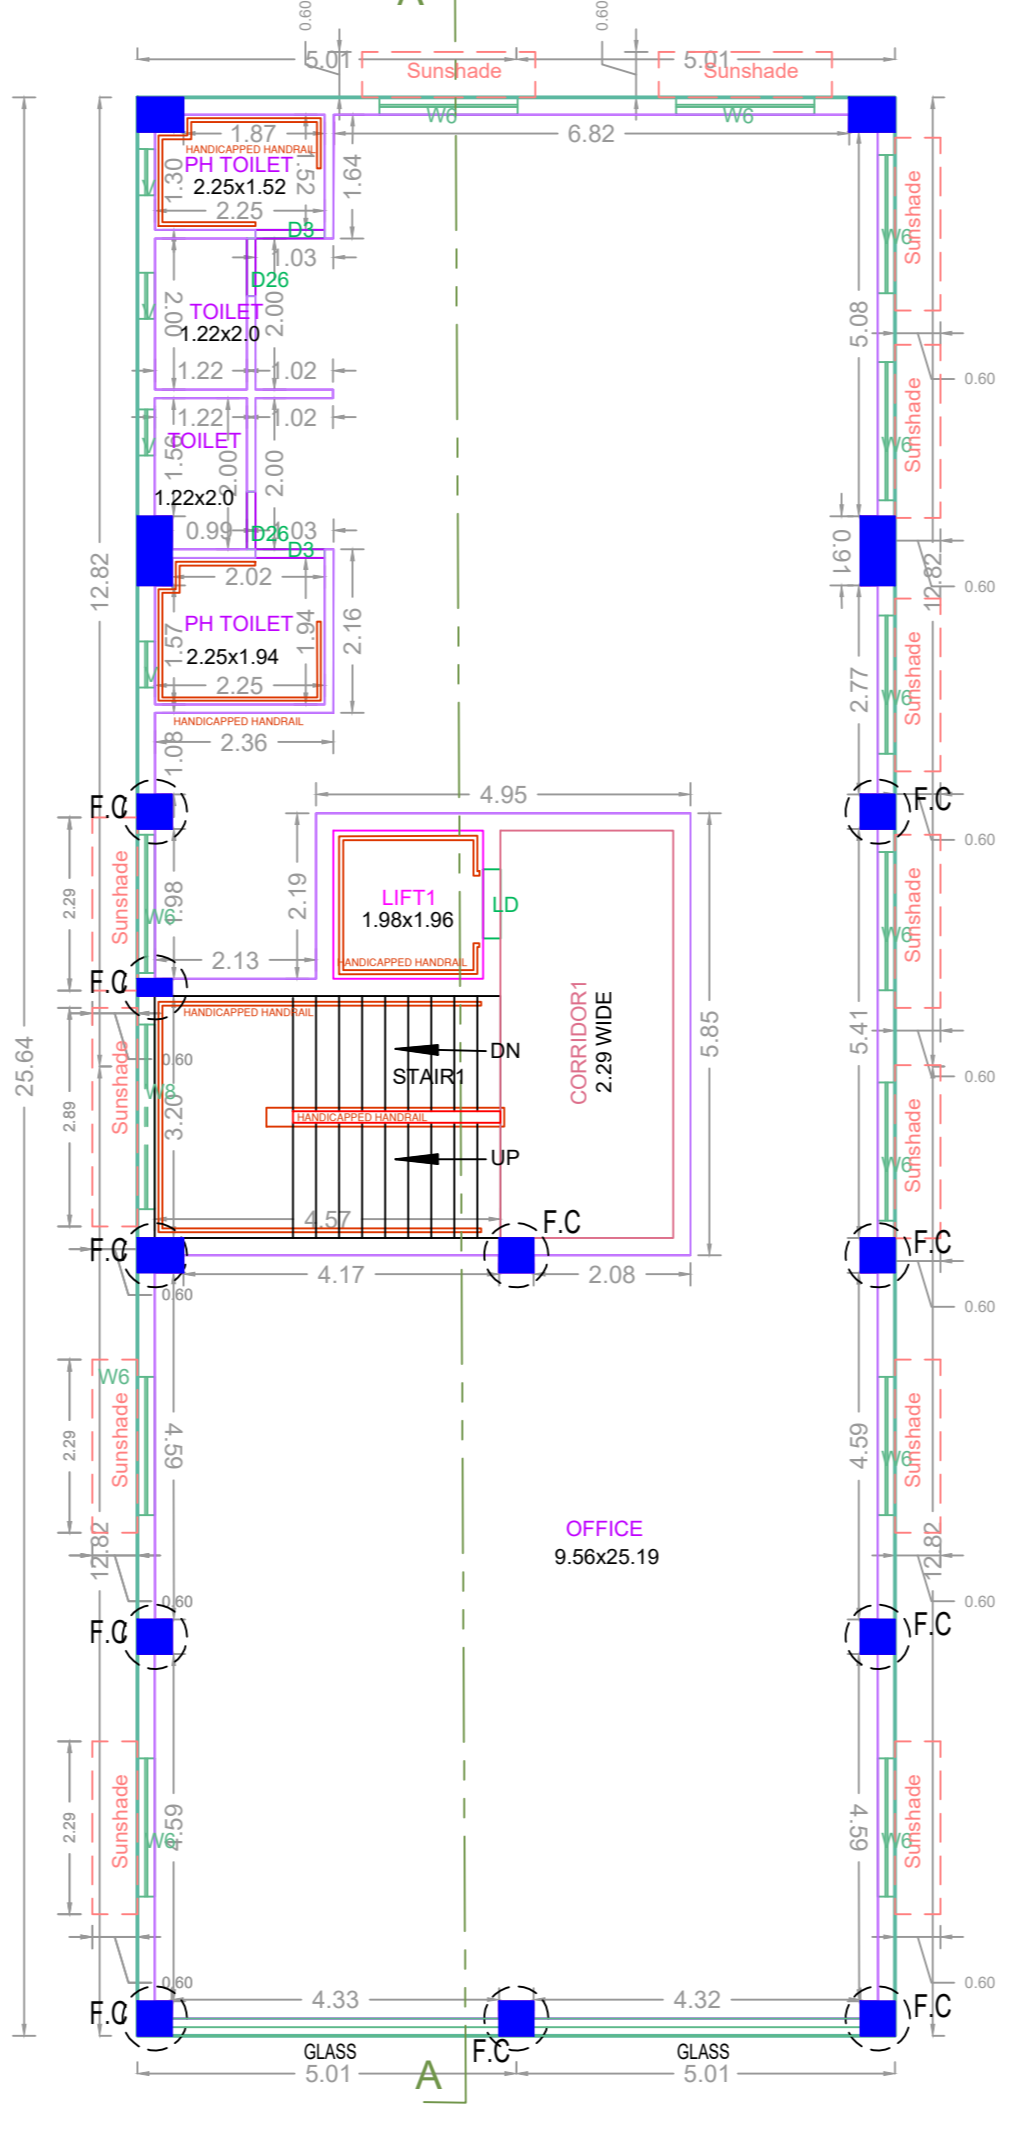


TYPICAL - 1, 2, 3, 4 & 5 FLOOR PLAN

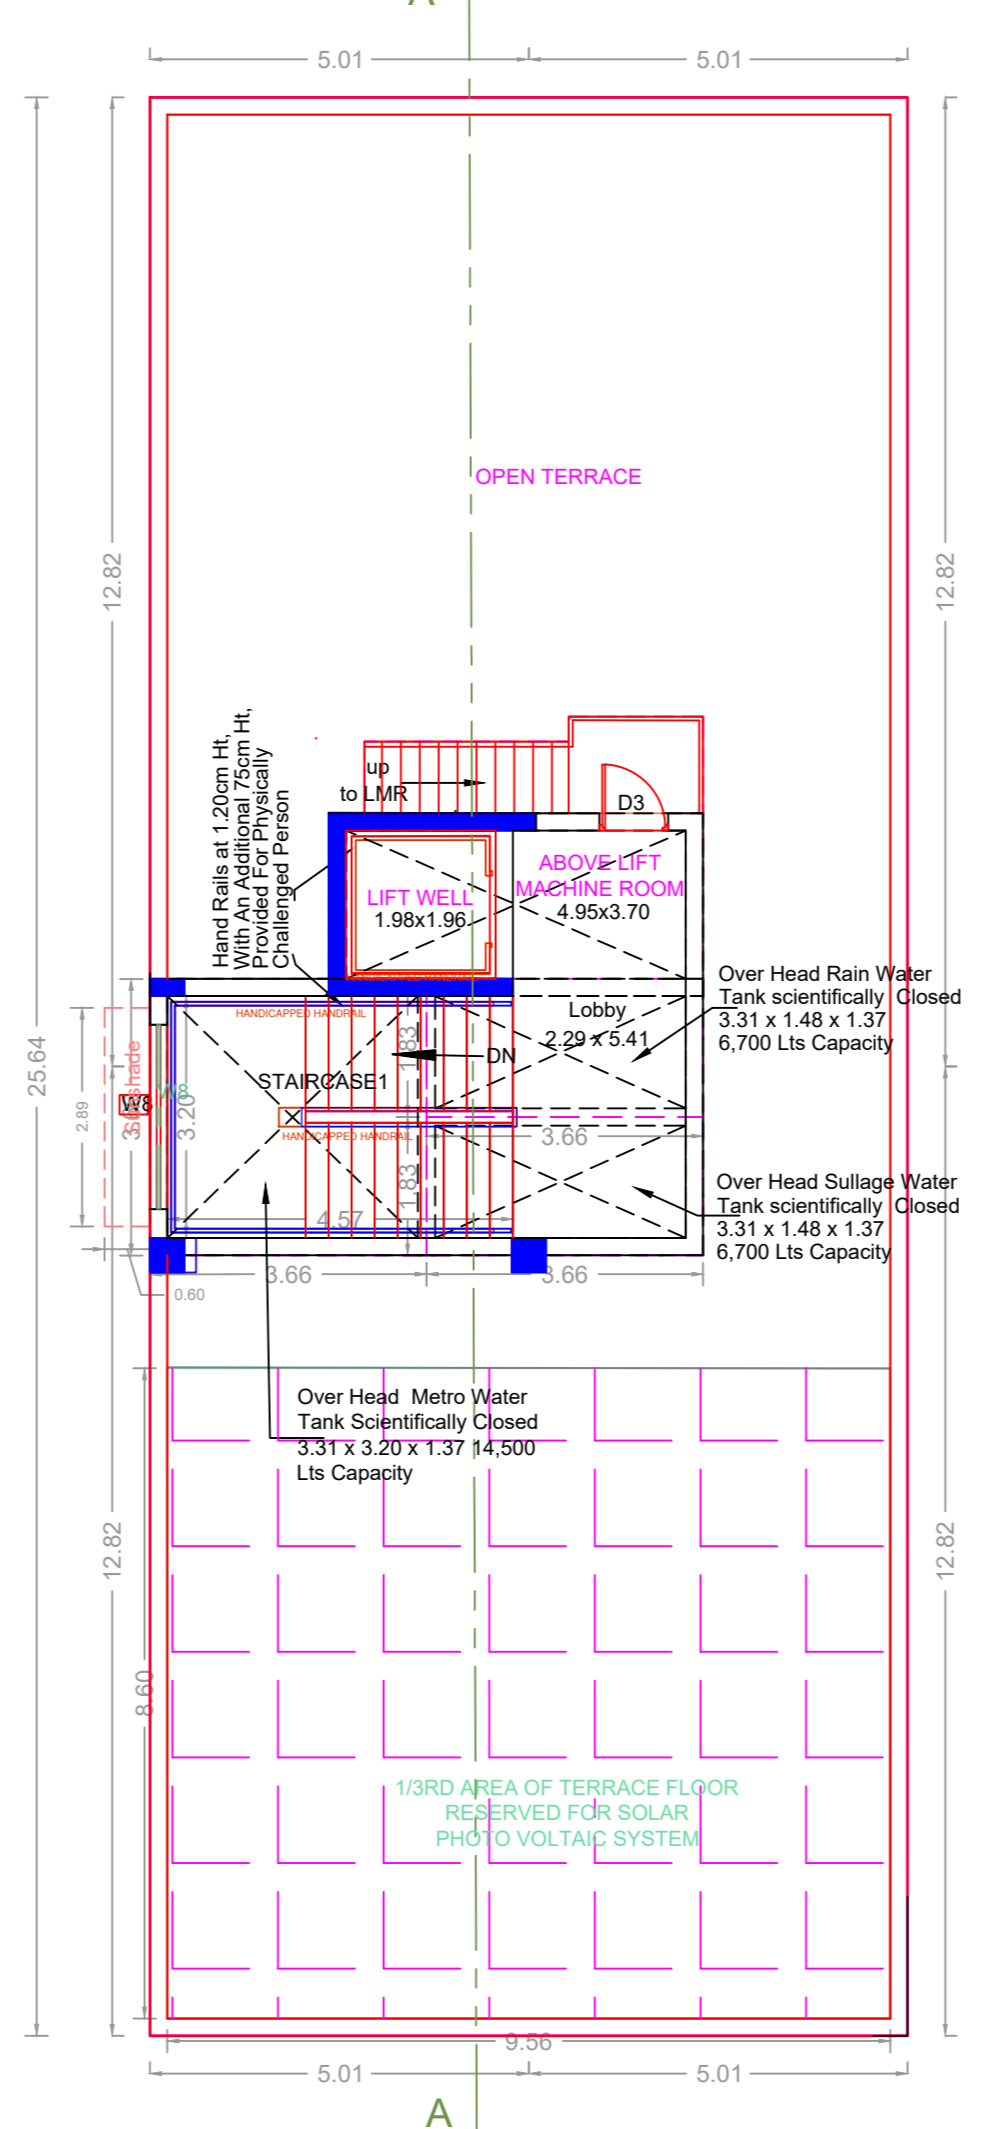


TERRACE FLOOR PLAN

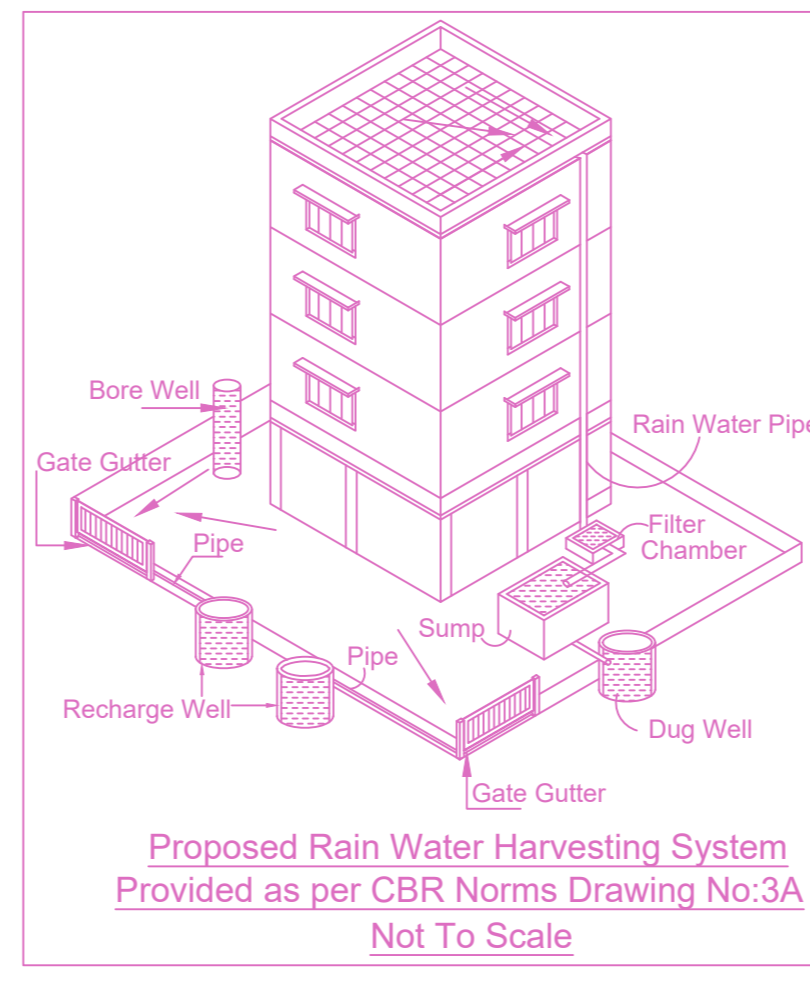


Proposed Rain Water Harvesting System Provided as per CBR Norms Drawing No.3A Not To Scale

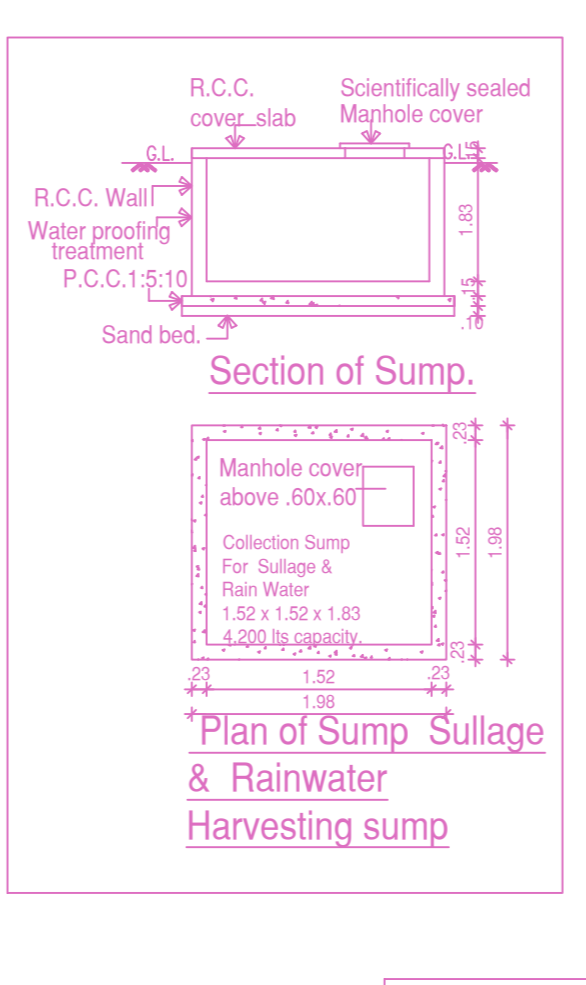


Section of Sump

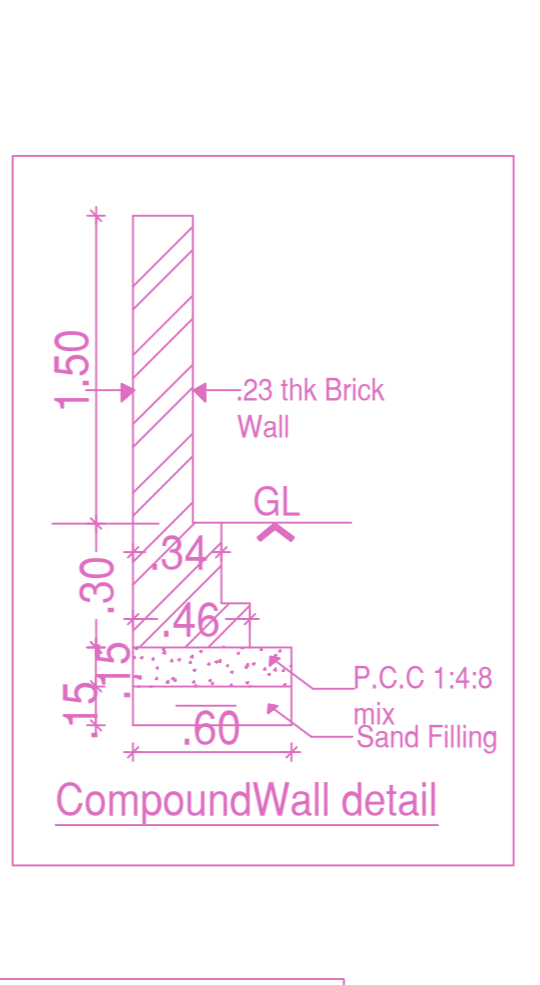


Compound Wall detail

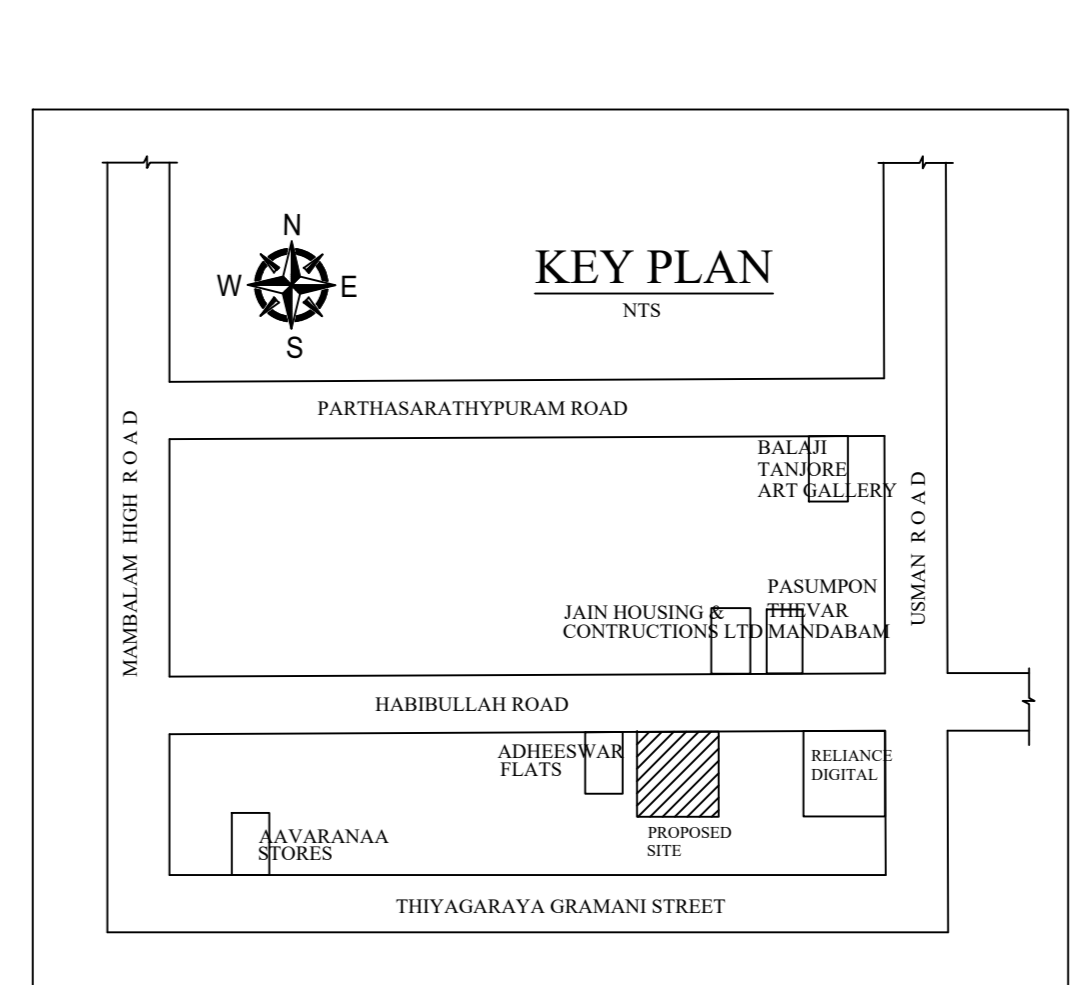


KEY PLAN

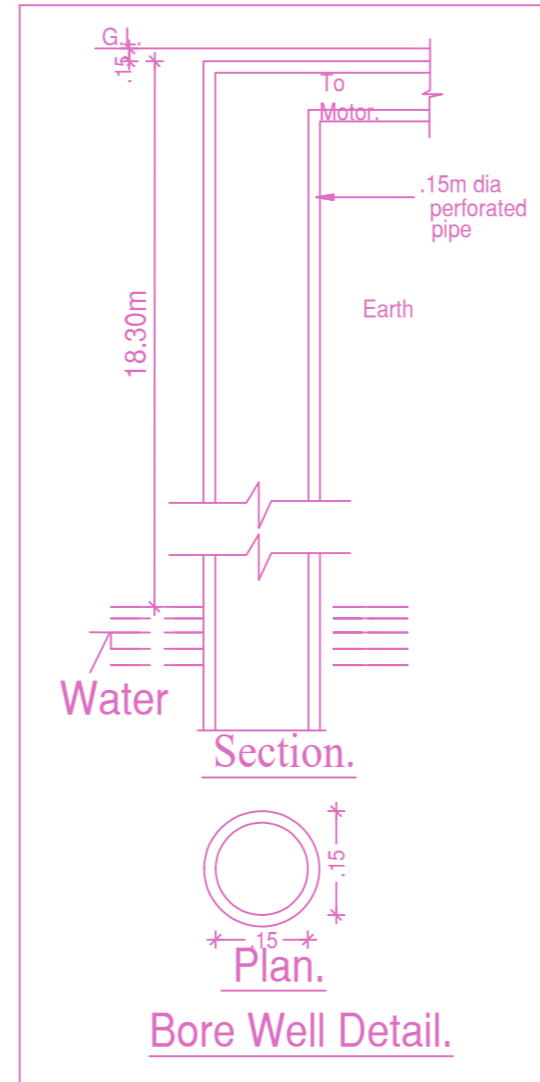


Bore Well Detail

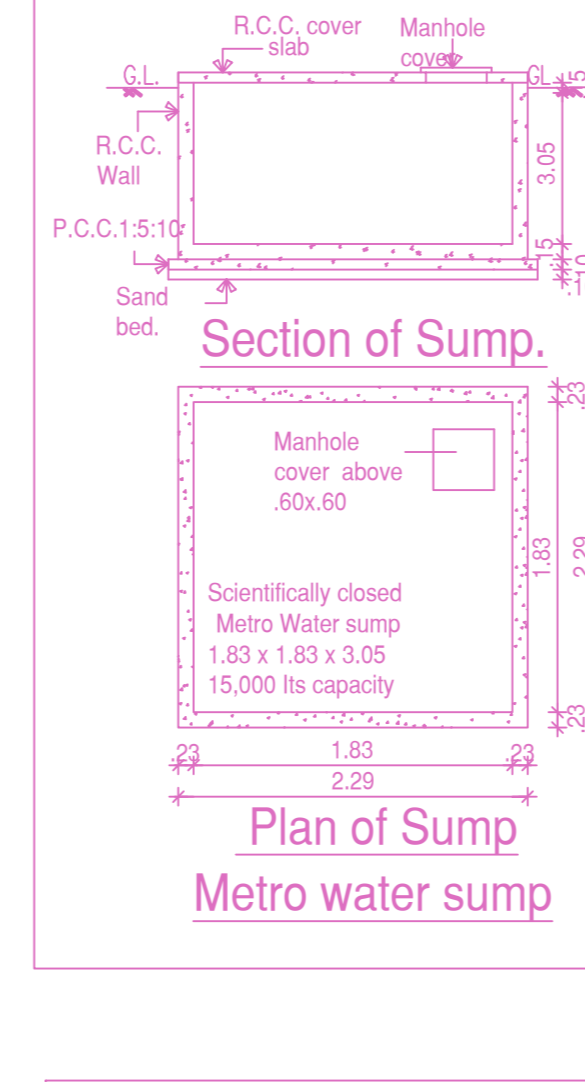


Section of Sump Metro water sump

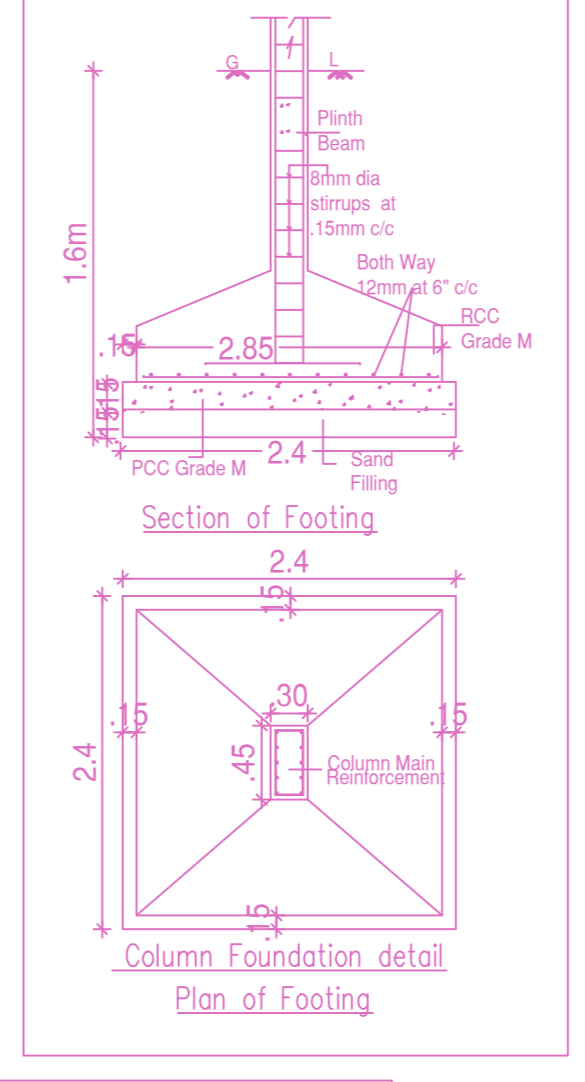

Section of Footing

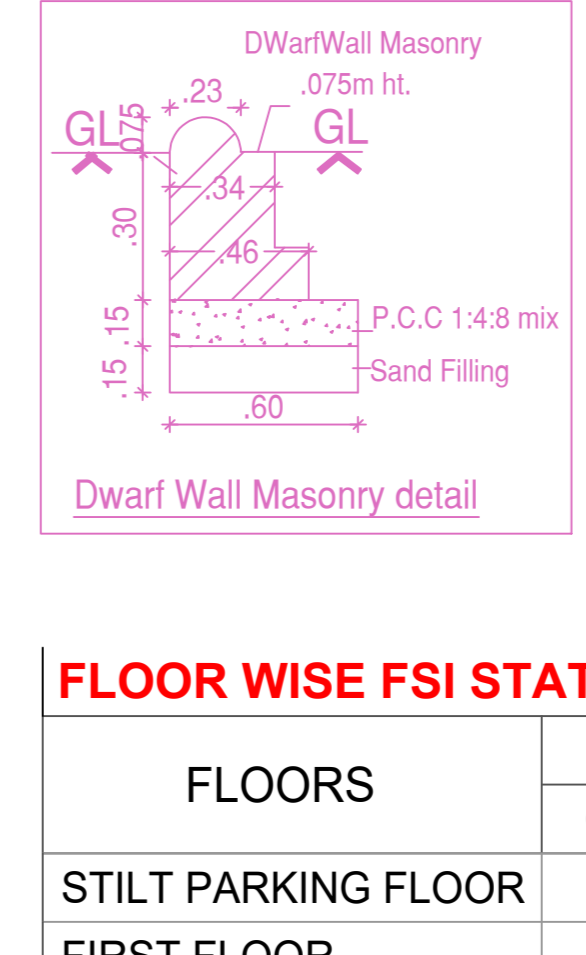

Dwarf Wall Masonry detail

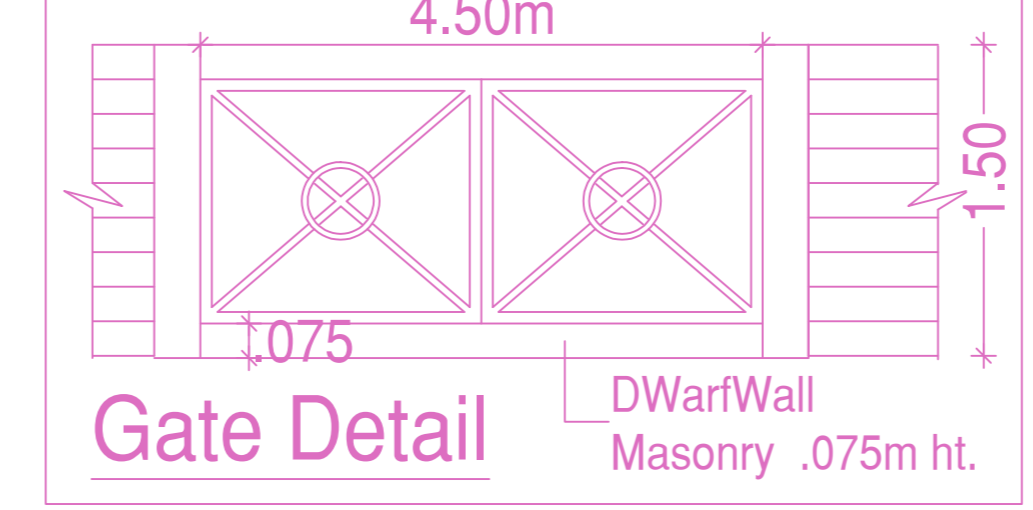



Gate Detail

FLOOR WISE FSI STATEMENT: BLOCK (A)

FLOORS	FSI AREA				DU	TOTAL FSI AREA
	COMM.	RESI.	IND.	INST.		
STILT PARKING FLOOR	31.23	0.00	0.00	0.00	0	31.23
FIRST FLOOR	256.93	0.00	0.00	0.00	0	256.93
SECOND FLOOR	256.93	0.00	0.00	0.00	0	256.93
THIRD FLOOR	256.93	0.00	0.00	0.00	0	256.93
FOURTH FLOOR	256.93	0.00	0.00	0.00	0	256.93
FIFTH FLOOR	256.93	0.00	0.00	0.00	0	256.93
Terrace	0.00	0.00	0.00	0.00	0	0.00
Total	1315.88	0.00	0.00	0.00	0	1315.88

BUILDING WISE FSI STATEMENT

BUILDING	NO OF SAME BUILDING	FSI AREA				DU	TOTAL FSI AREA
		COMM.	RESI.	IND.	INST.		
BLOCK-1 (A)		1315.88	0.00	0.00	0.00	0	1315.88
Total		1315.88	0.00	0.00	0.00	0	1315.88

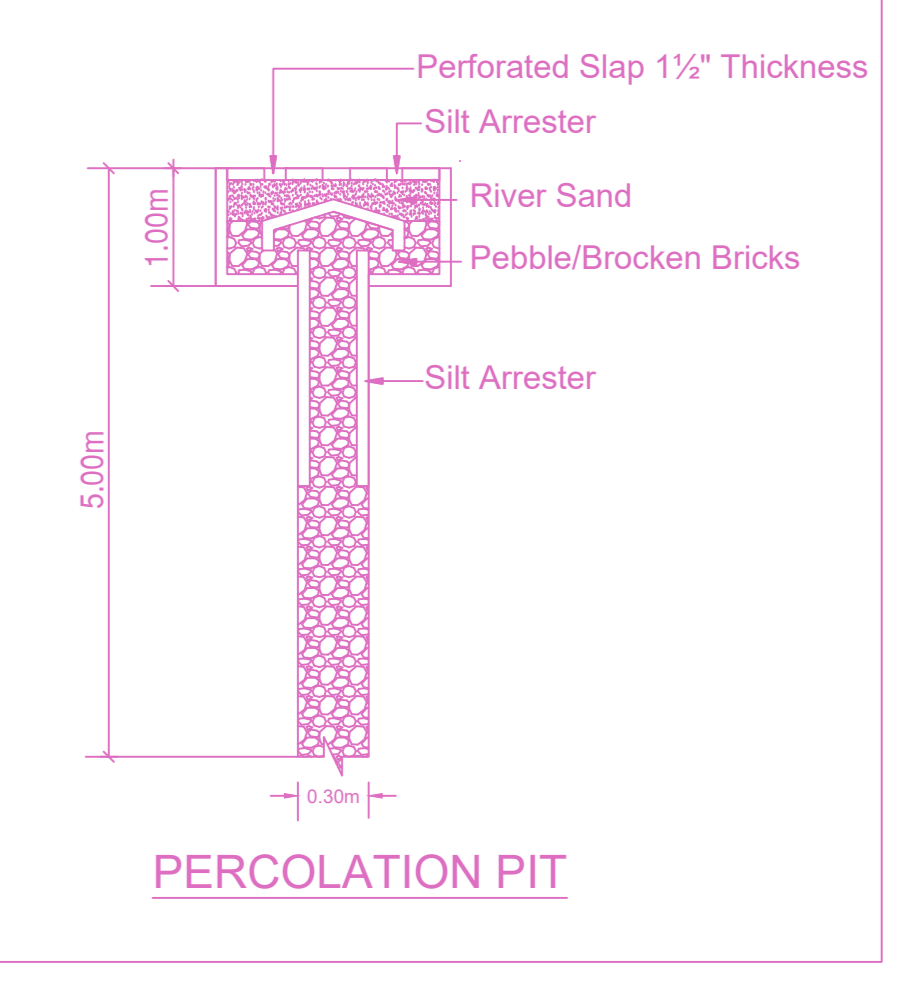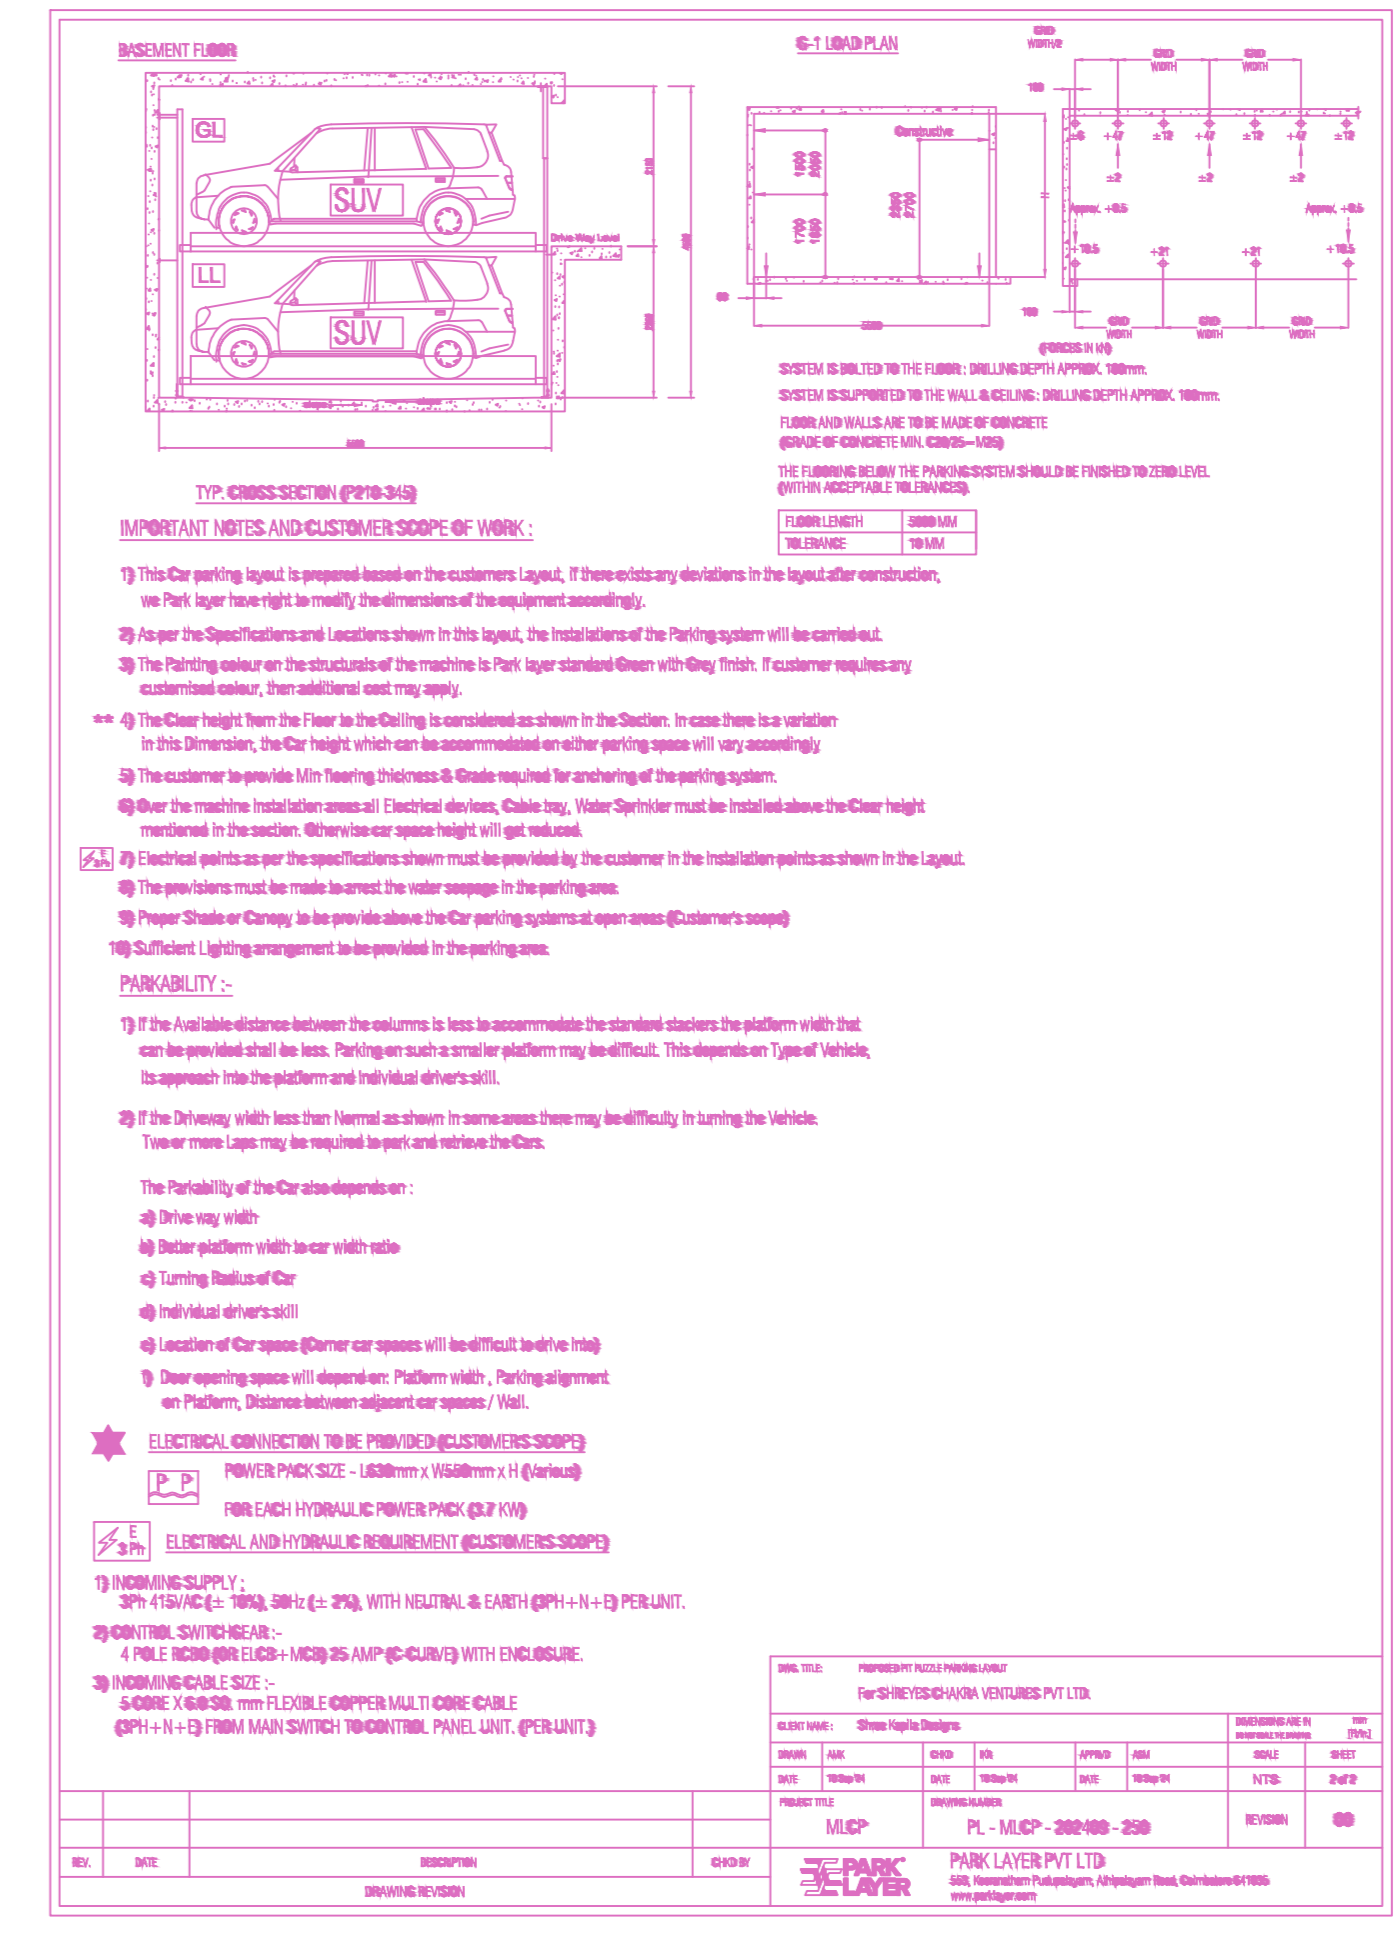

APPROVAL CONDITION

APPROVAL CONDITION

SCALE 1:100

CHENNAI METROPOLITAN DEVELOPMENT AUTHORITY

APPROVED

SUBJECT TO THE CONDITIONS MENTIONED IN THIS OFFICE

CHENNAI METROPOLITAN DEVELOPMENT AUTHORITY

APPROVED

SUBJECT TO THE CONDITIONS MENTIONED IN THIS OFFICE

For (Deputy Planner / Chief Planner / Member-Secretary)
High Rise Building / Non High Rise Building
This Approval is valid only after building Permit is issued by the concerned Local Body.

KEY NO. 5688

QR CODE