




ELEVATION

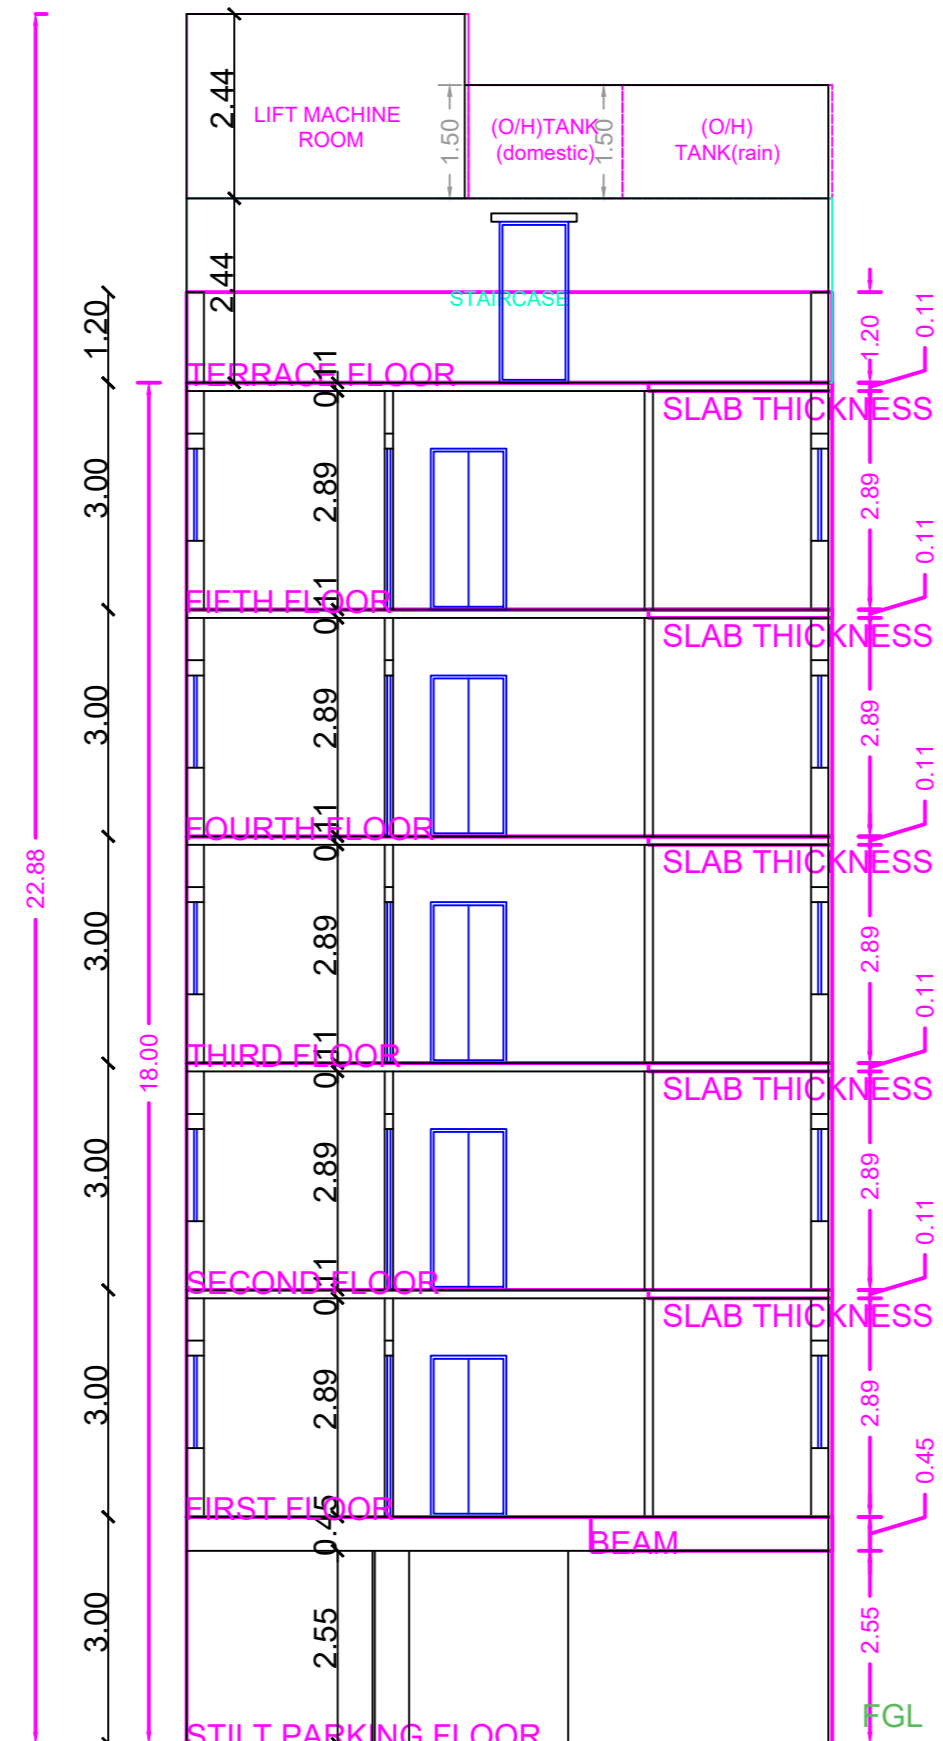


SECTION ON A-A

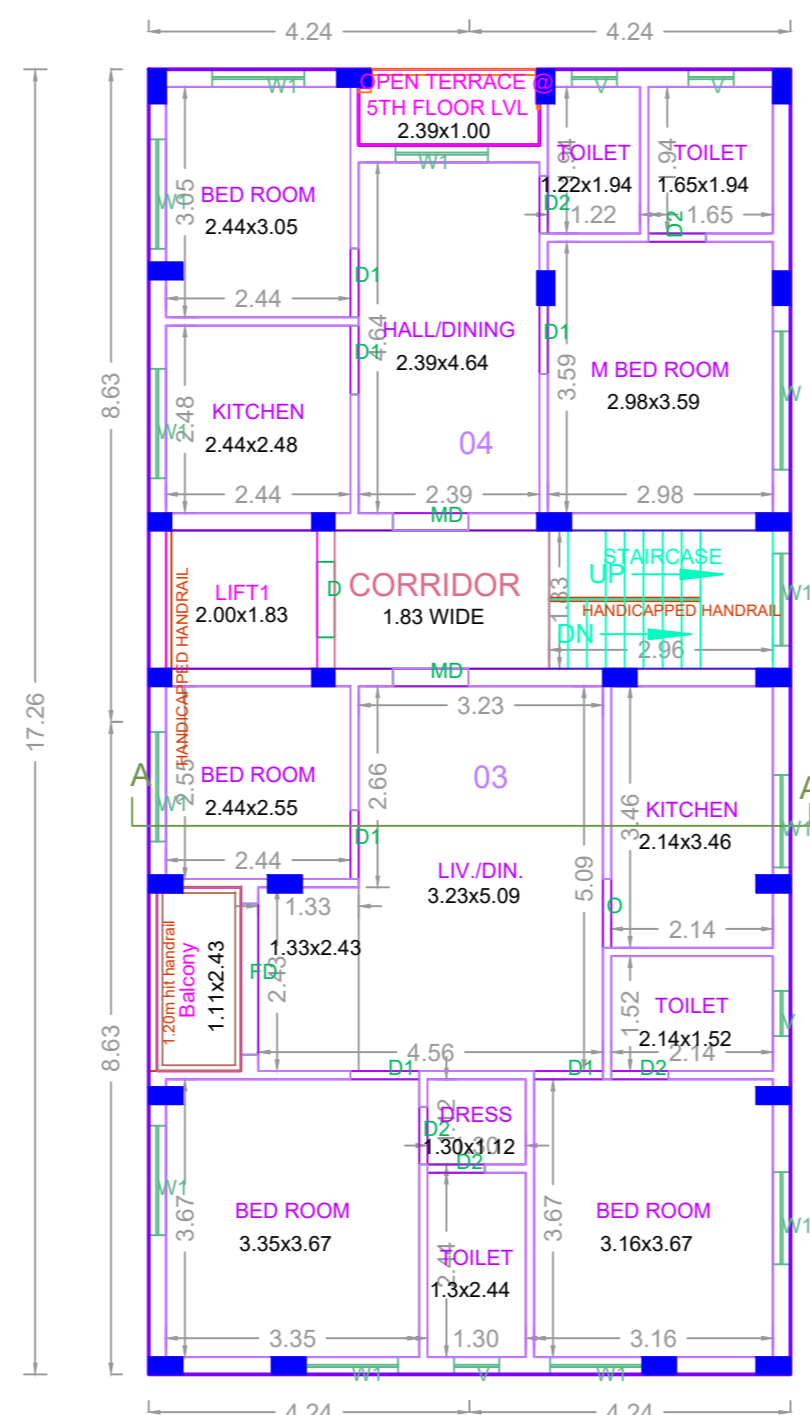


FIFTH FLOOR PLAN

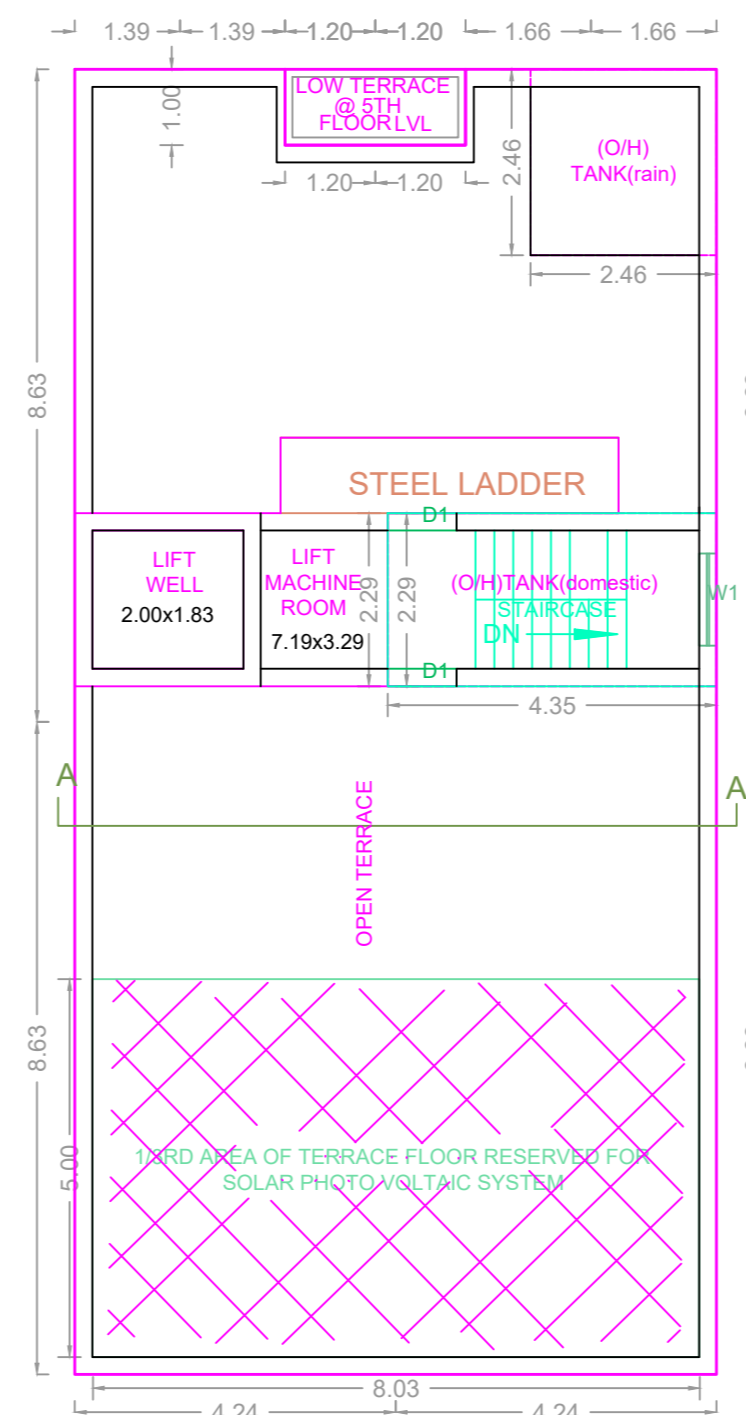


TERRACE FLOOR PLAN

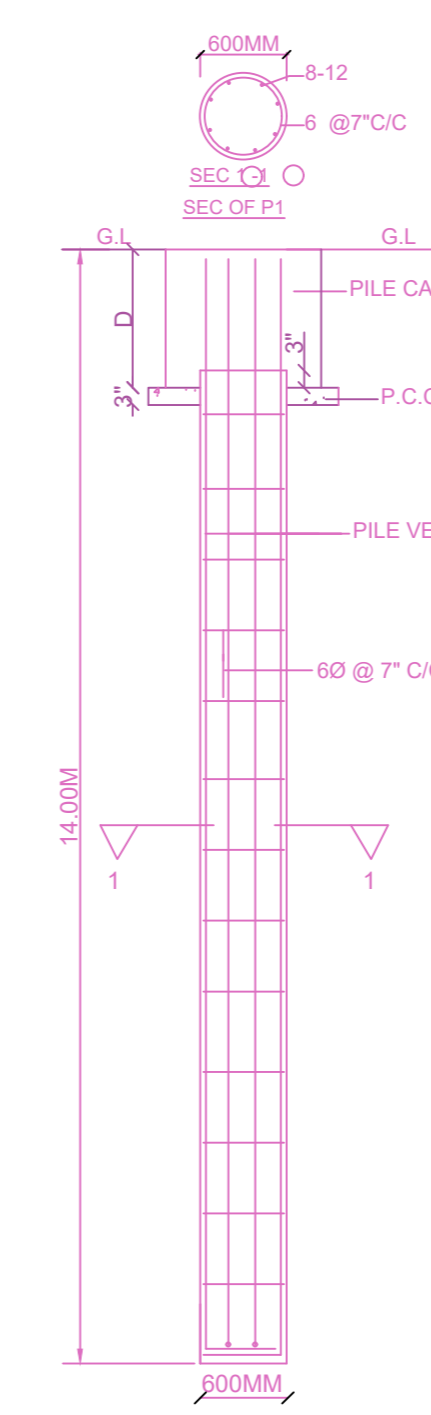


PILE FOUNDATION

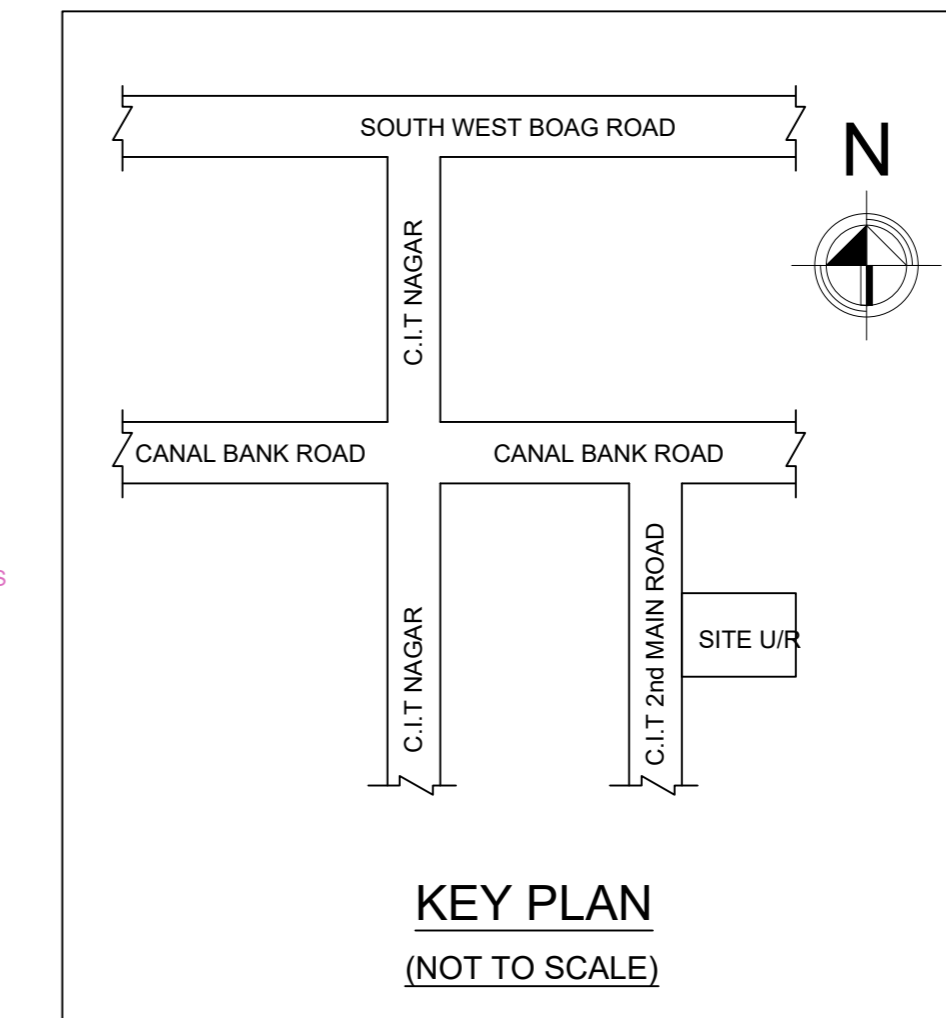


Location plan (Taken as per User Inputs)

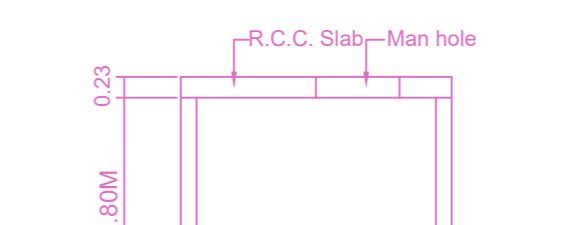


TYPICAL SUMP DETAILS (DOMESTIC, SULLAGE & RAIN WATER)

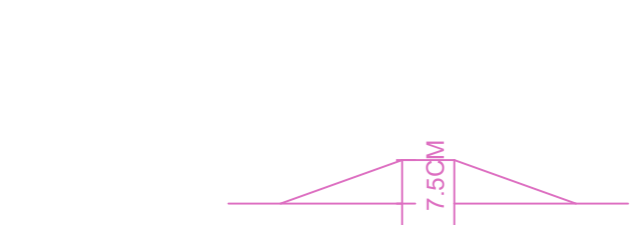


DWARF WALL DETAILS

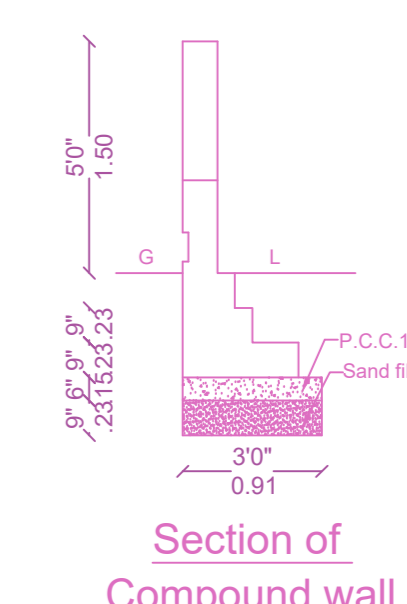


Section of Compound wall

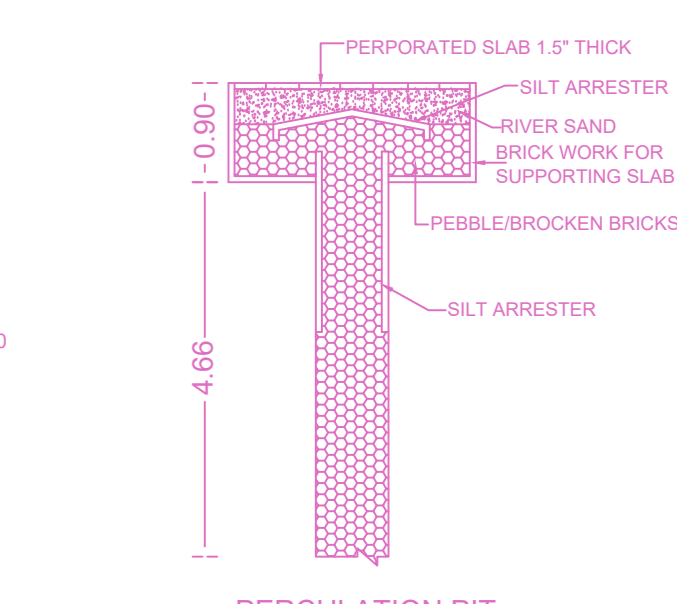


PERCOLATION PIT

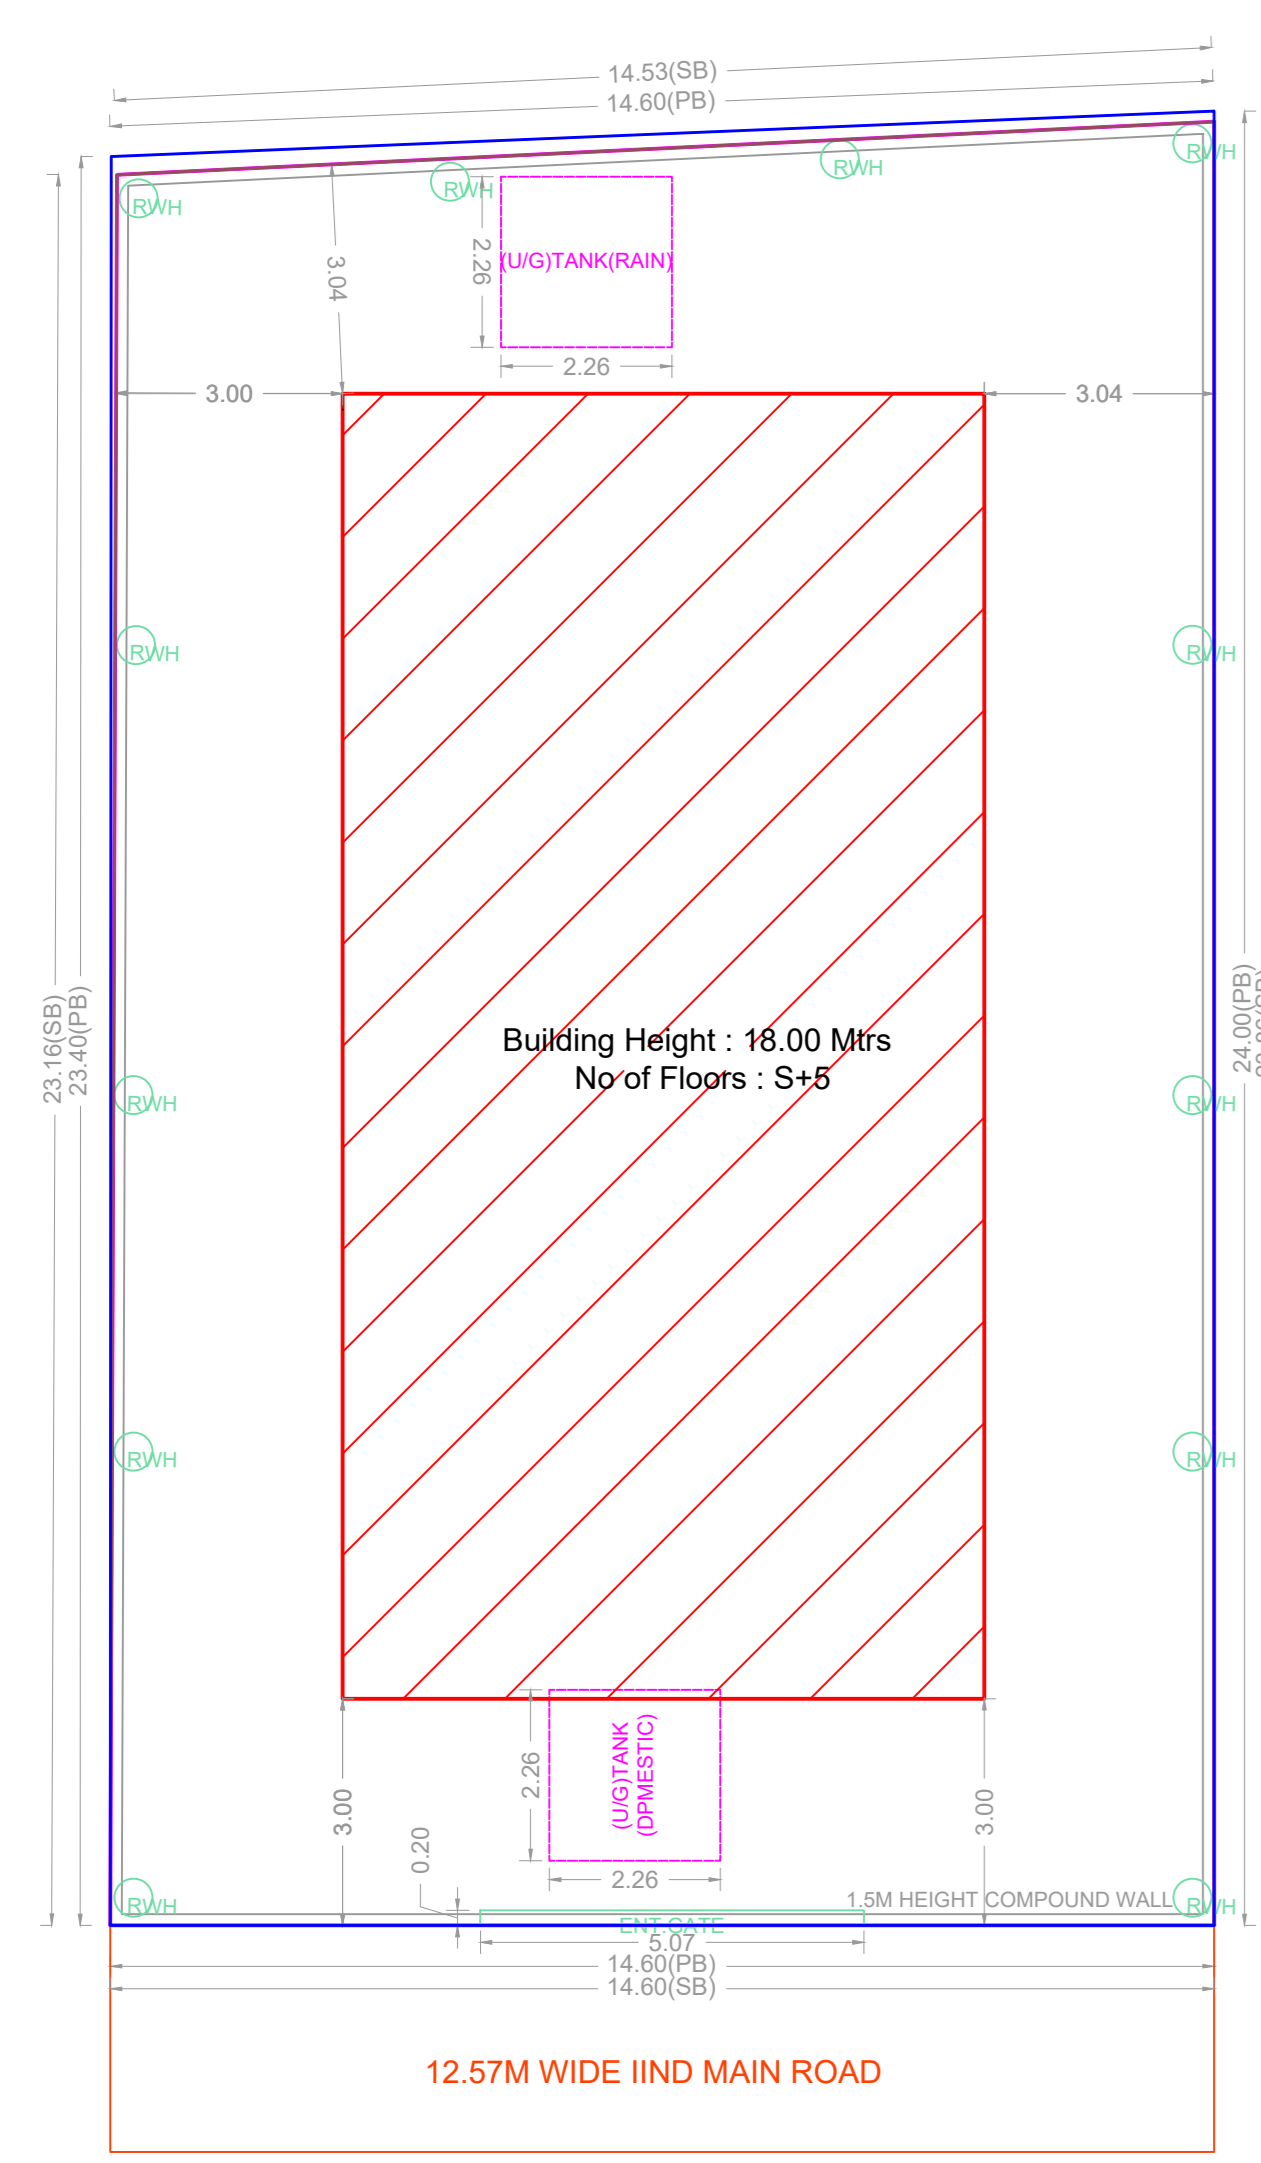


SITE PLAN

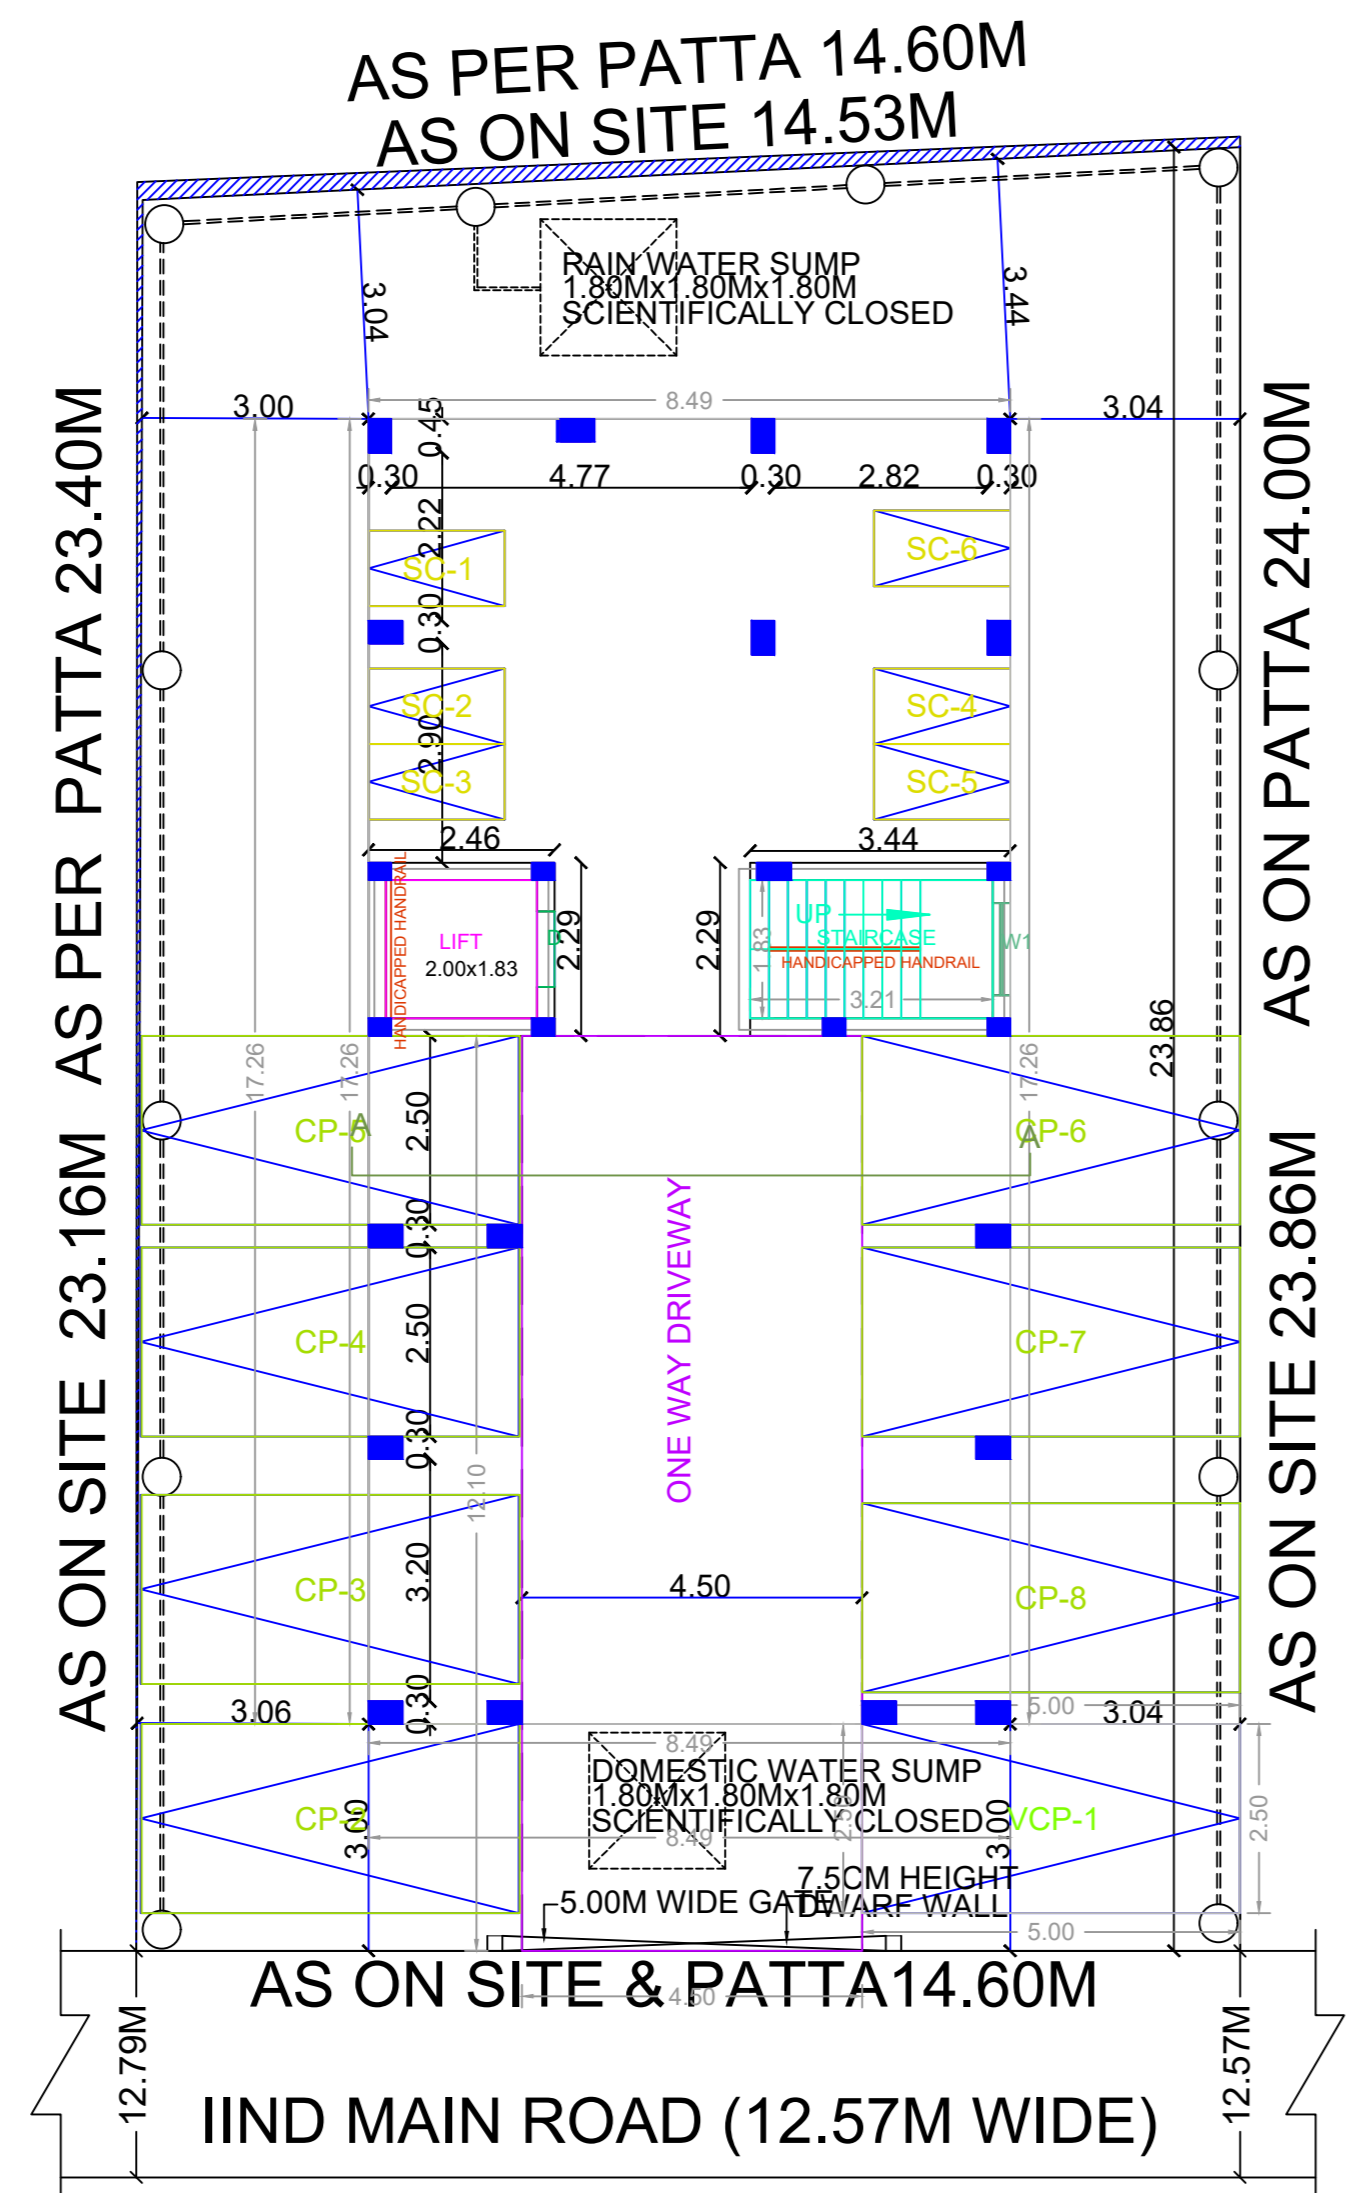


SITE CUM STILT FLOOR PLAN

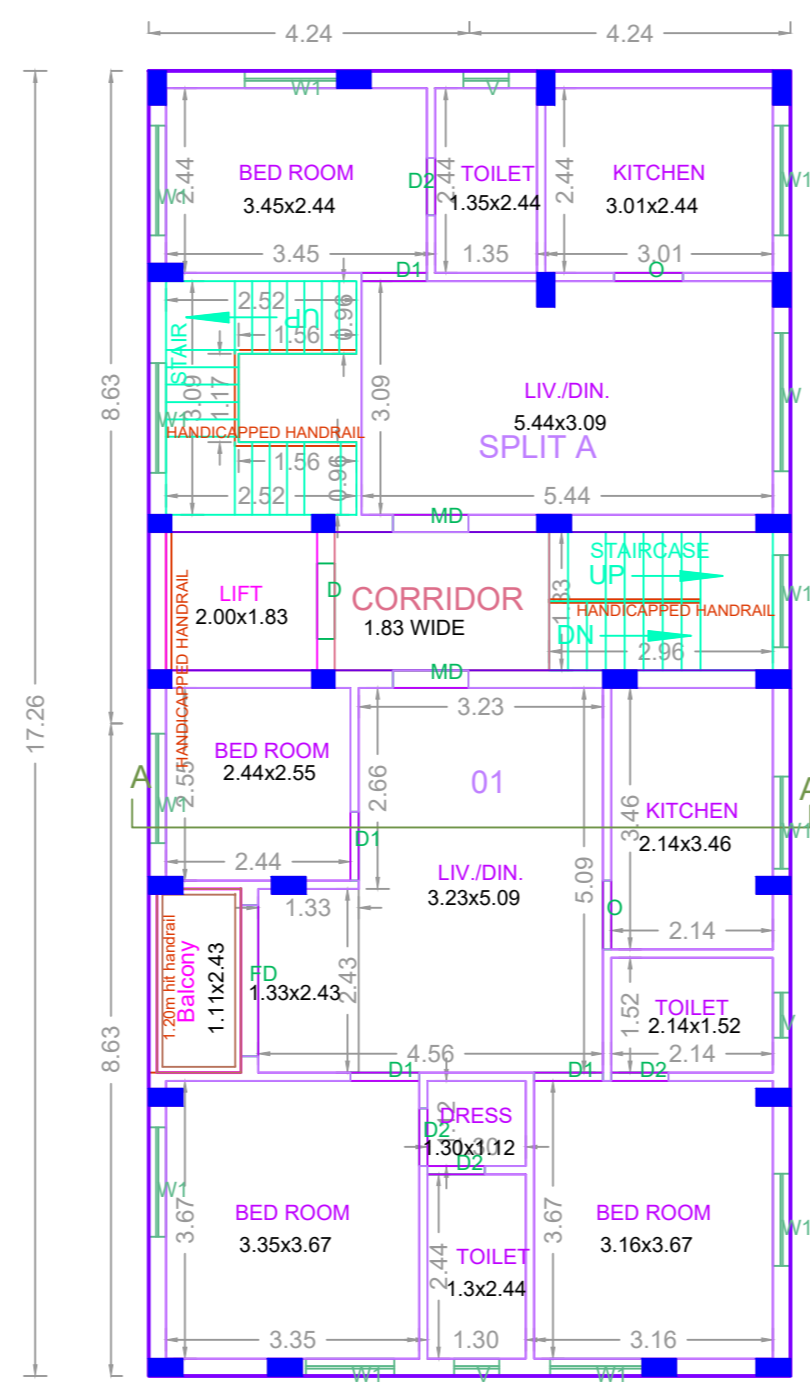


FIRST FLOOR PLAN

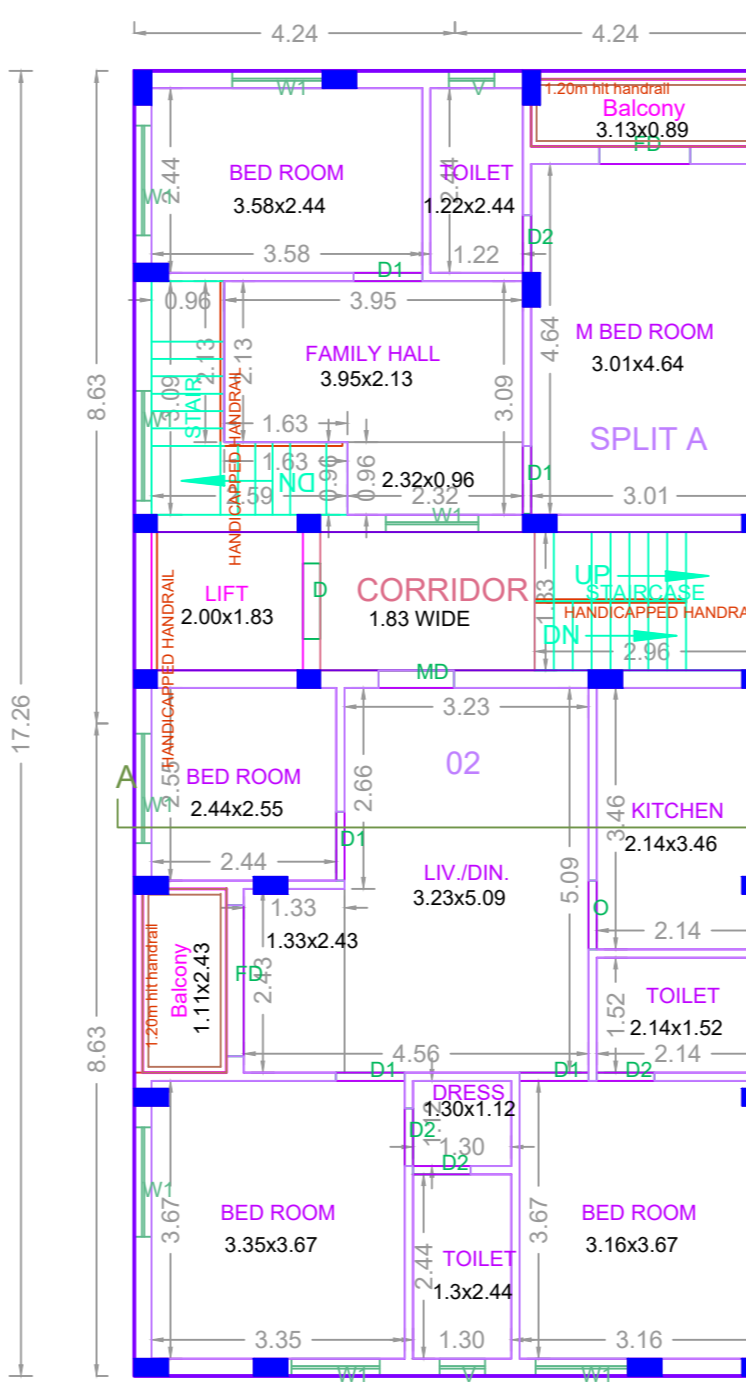


SECOND FLOOR PLAN

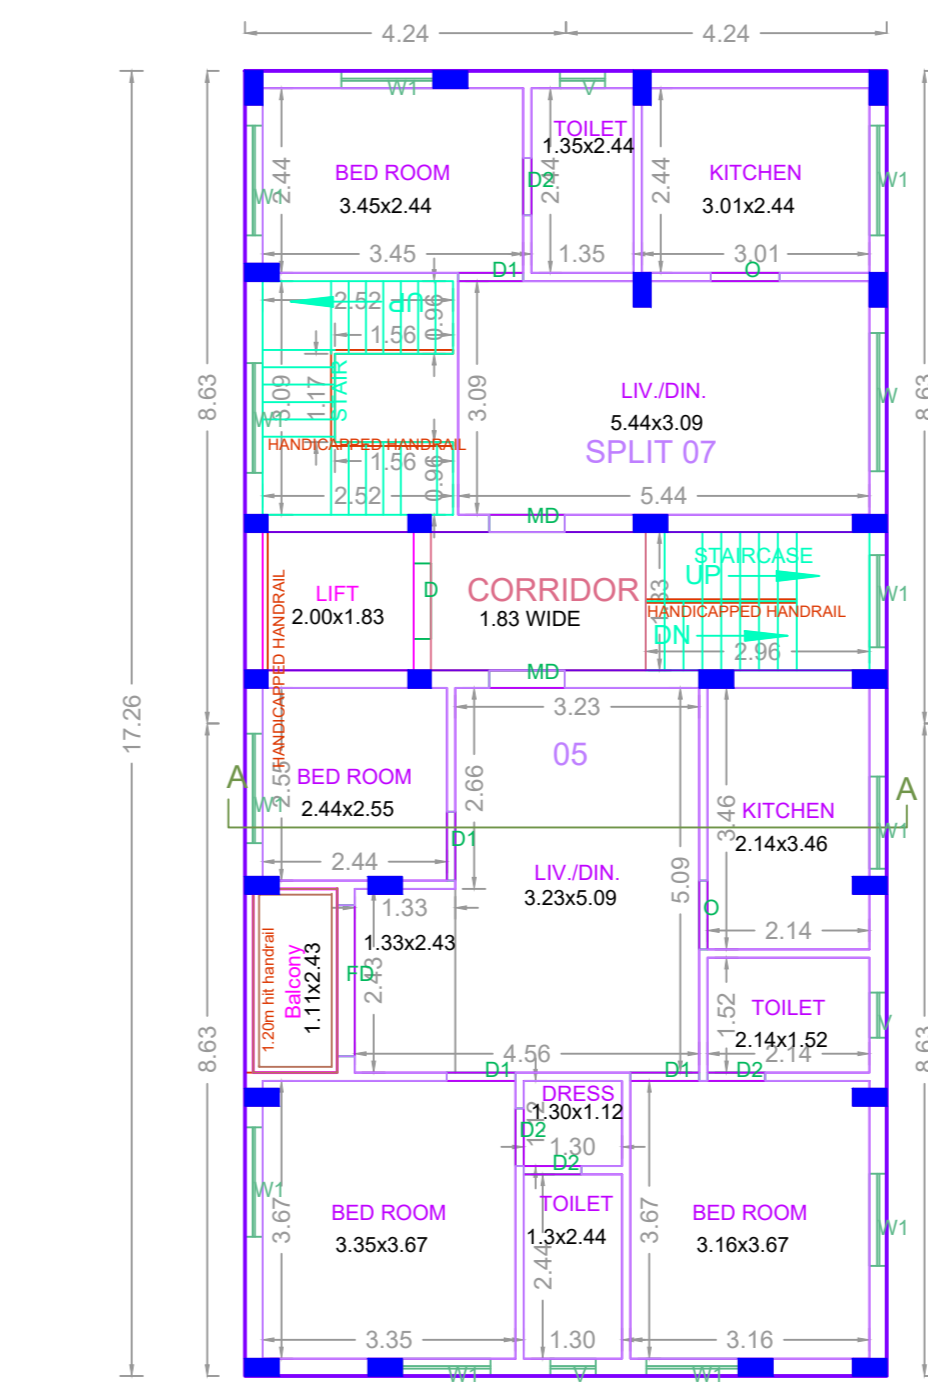

THIRD FLOOR PLAN

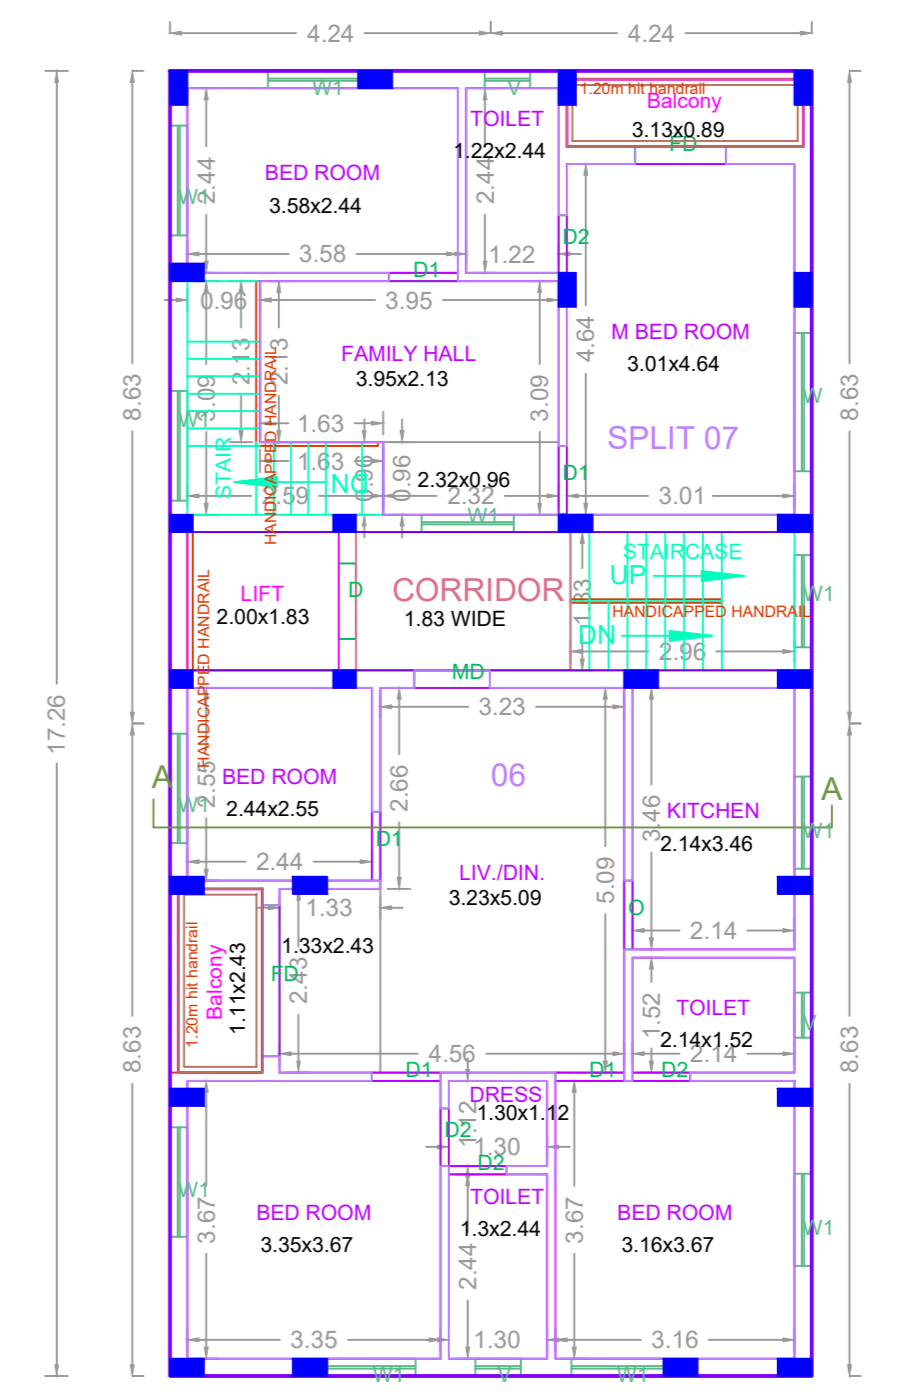

FOURTH FLOOR PLAN

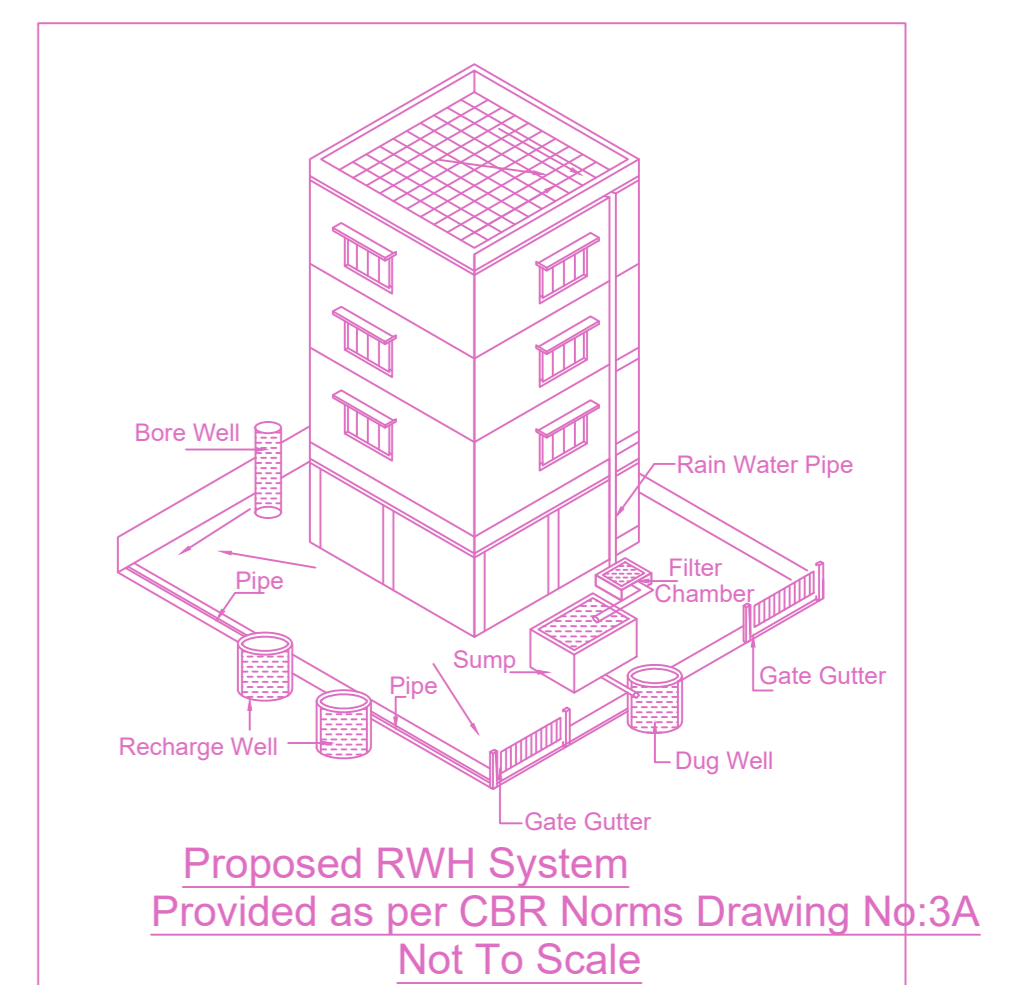

Proposed RWHS System Provided as per CBR Norms Drawing No:3A Not To Scale

BUILDING WISE FSI STATEMENT

BUILDING	NO OF SAME BUILDING	FSI AREA				DU	TOTAL FSI AREA
		COMM.	RESI.	IND.	INST.		
NHRB-1 (RES)		0.00	730.36	0.00	0.00	8	730.36
Total		0.00	730.36	0.00	0.00	8	730.36

FLOOR WISE FSI STATEMENT: NHRB (RES)

FLOORS	FSI AREA				DU	TOTAL FSI AREA
	COMM.	RESI.	IND.	INST.		
STILT PARKING FLOOR	0.00	0.00	0.00	0.00	0	0.00
FIRST FLOOR	0.00	146.54	0.00	0.00	2	146.54
SECOND FLOOR	0.00	146.54	0.00	0.00	1	146.54
THIRD FLOOR	0.00	146.54	0.00	0.00	2	146.54
FOURTH FLOOR	0.00	146.54	0.00	0.00	1	146.54
FIFTH FLOOR	0.00	144.20	0.00	0.00	2	144.20
Terrace	0.00	0.00	0.00	0.00	0	0.00
Total	0.00	730.36	0.00	0.00	8	730.36

APPROVAL CONDITION

Scale	1:100
Orientation	North

CHENNAI METROPOLITAN DEVELOPMENT AUTHORITY

APPROVED

SUBJECT TO THE CONDITIONS MENTIONED IN THIS OFFICE

This Planning Permission issued under New Rule TNCBR, 2019 is subject to final outcome of the W.P. (MD) No.8443 of 2019 and WMP (MD) Nos. 6912 & 6913 of 2019.

For (Deputy Planner / Chief Planner / Member-Secretary)
High Rise Building / Non High Rise Building
This Approval is valid only after building Permit is issued by the concerned Local Body.

KEY NO. 9588 QR CODE