




Elevation

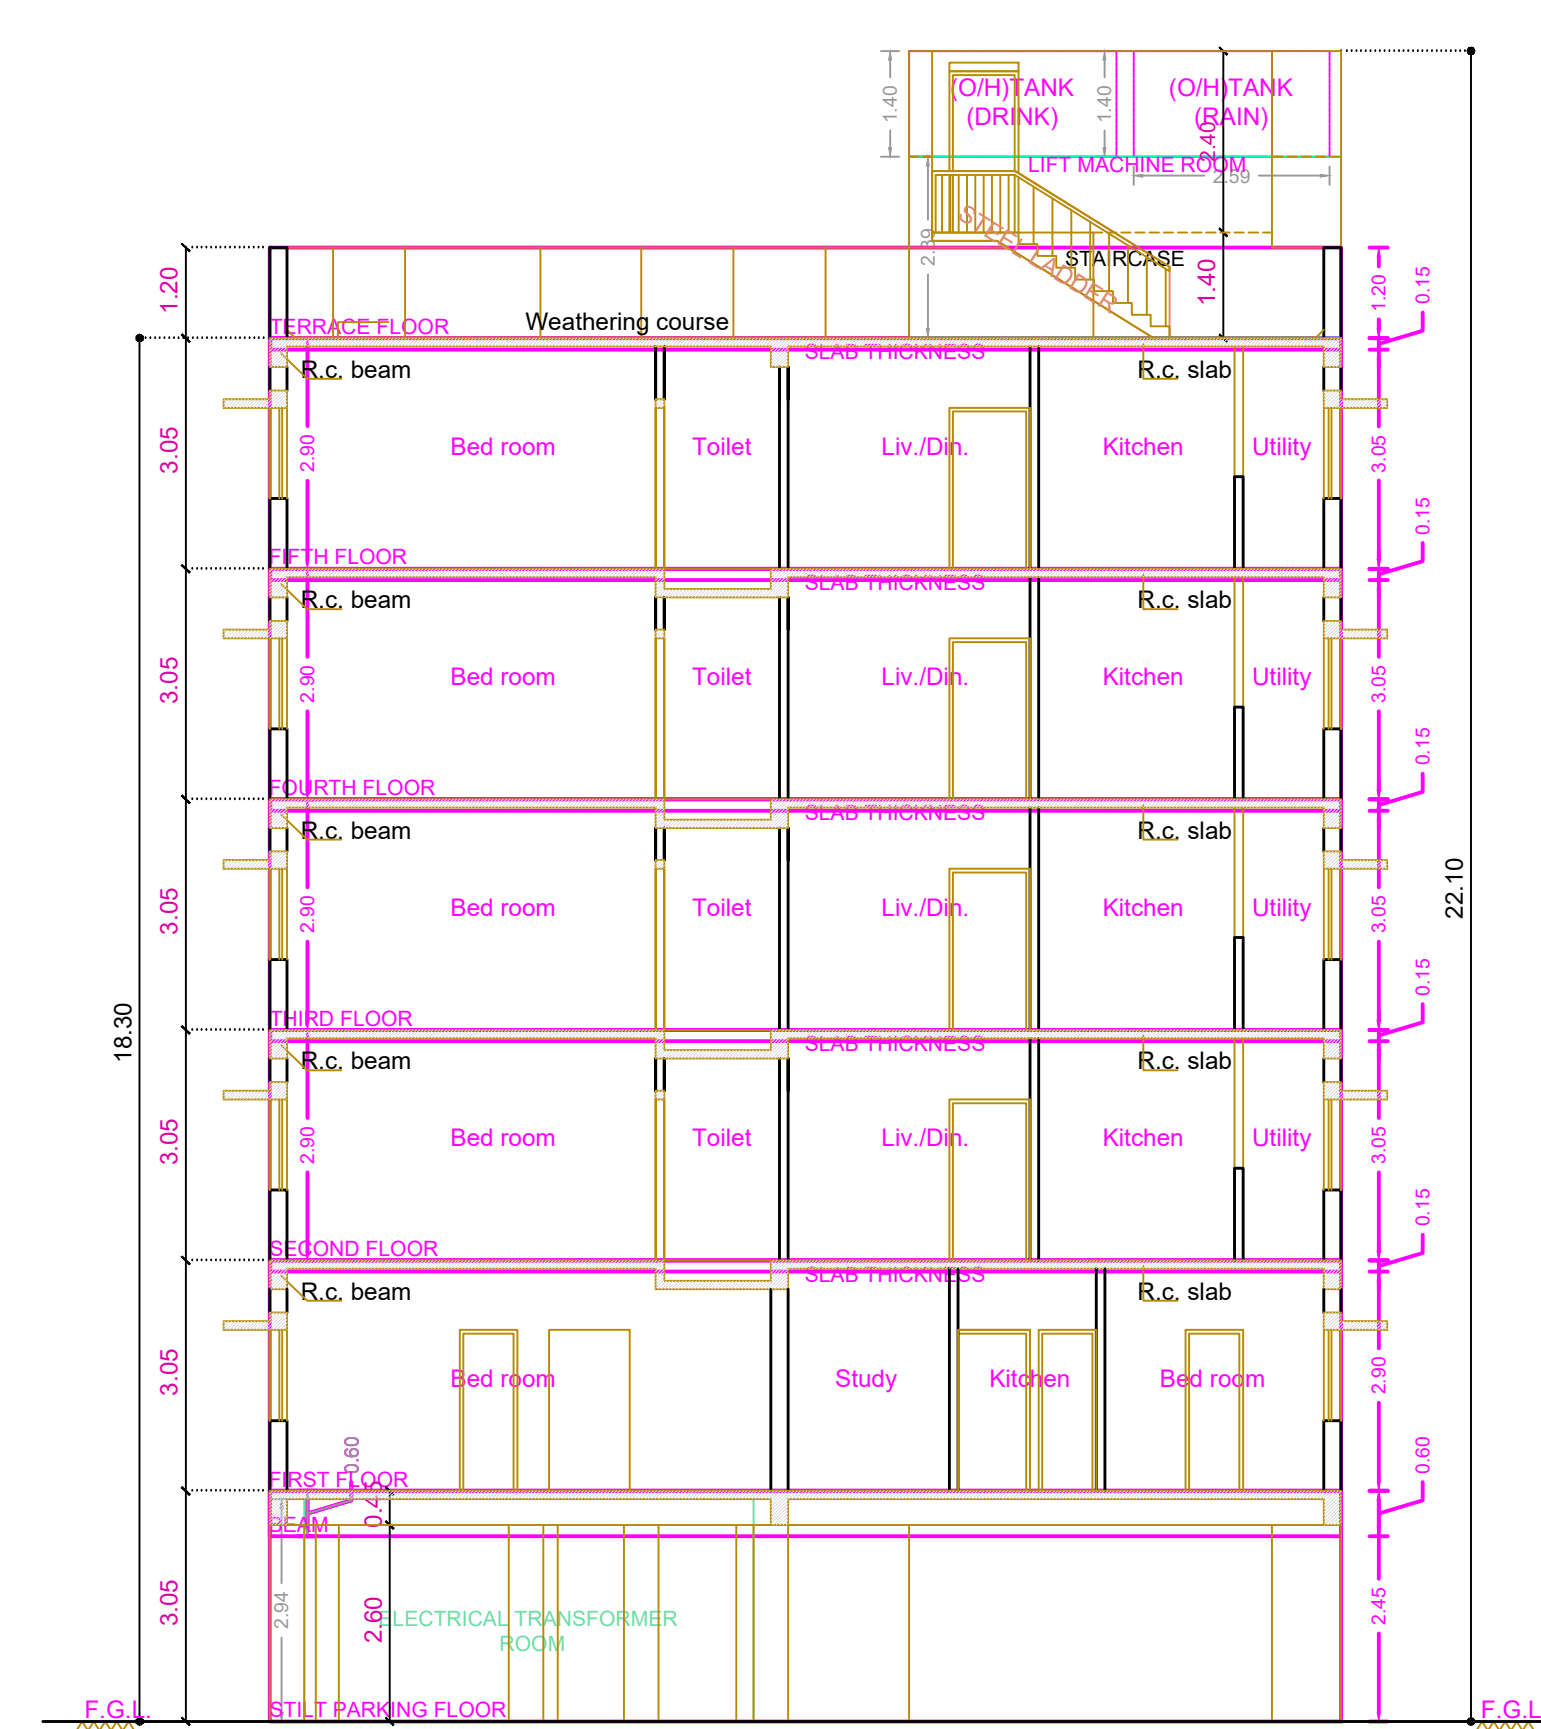

Section -A-A'


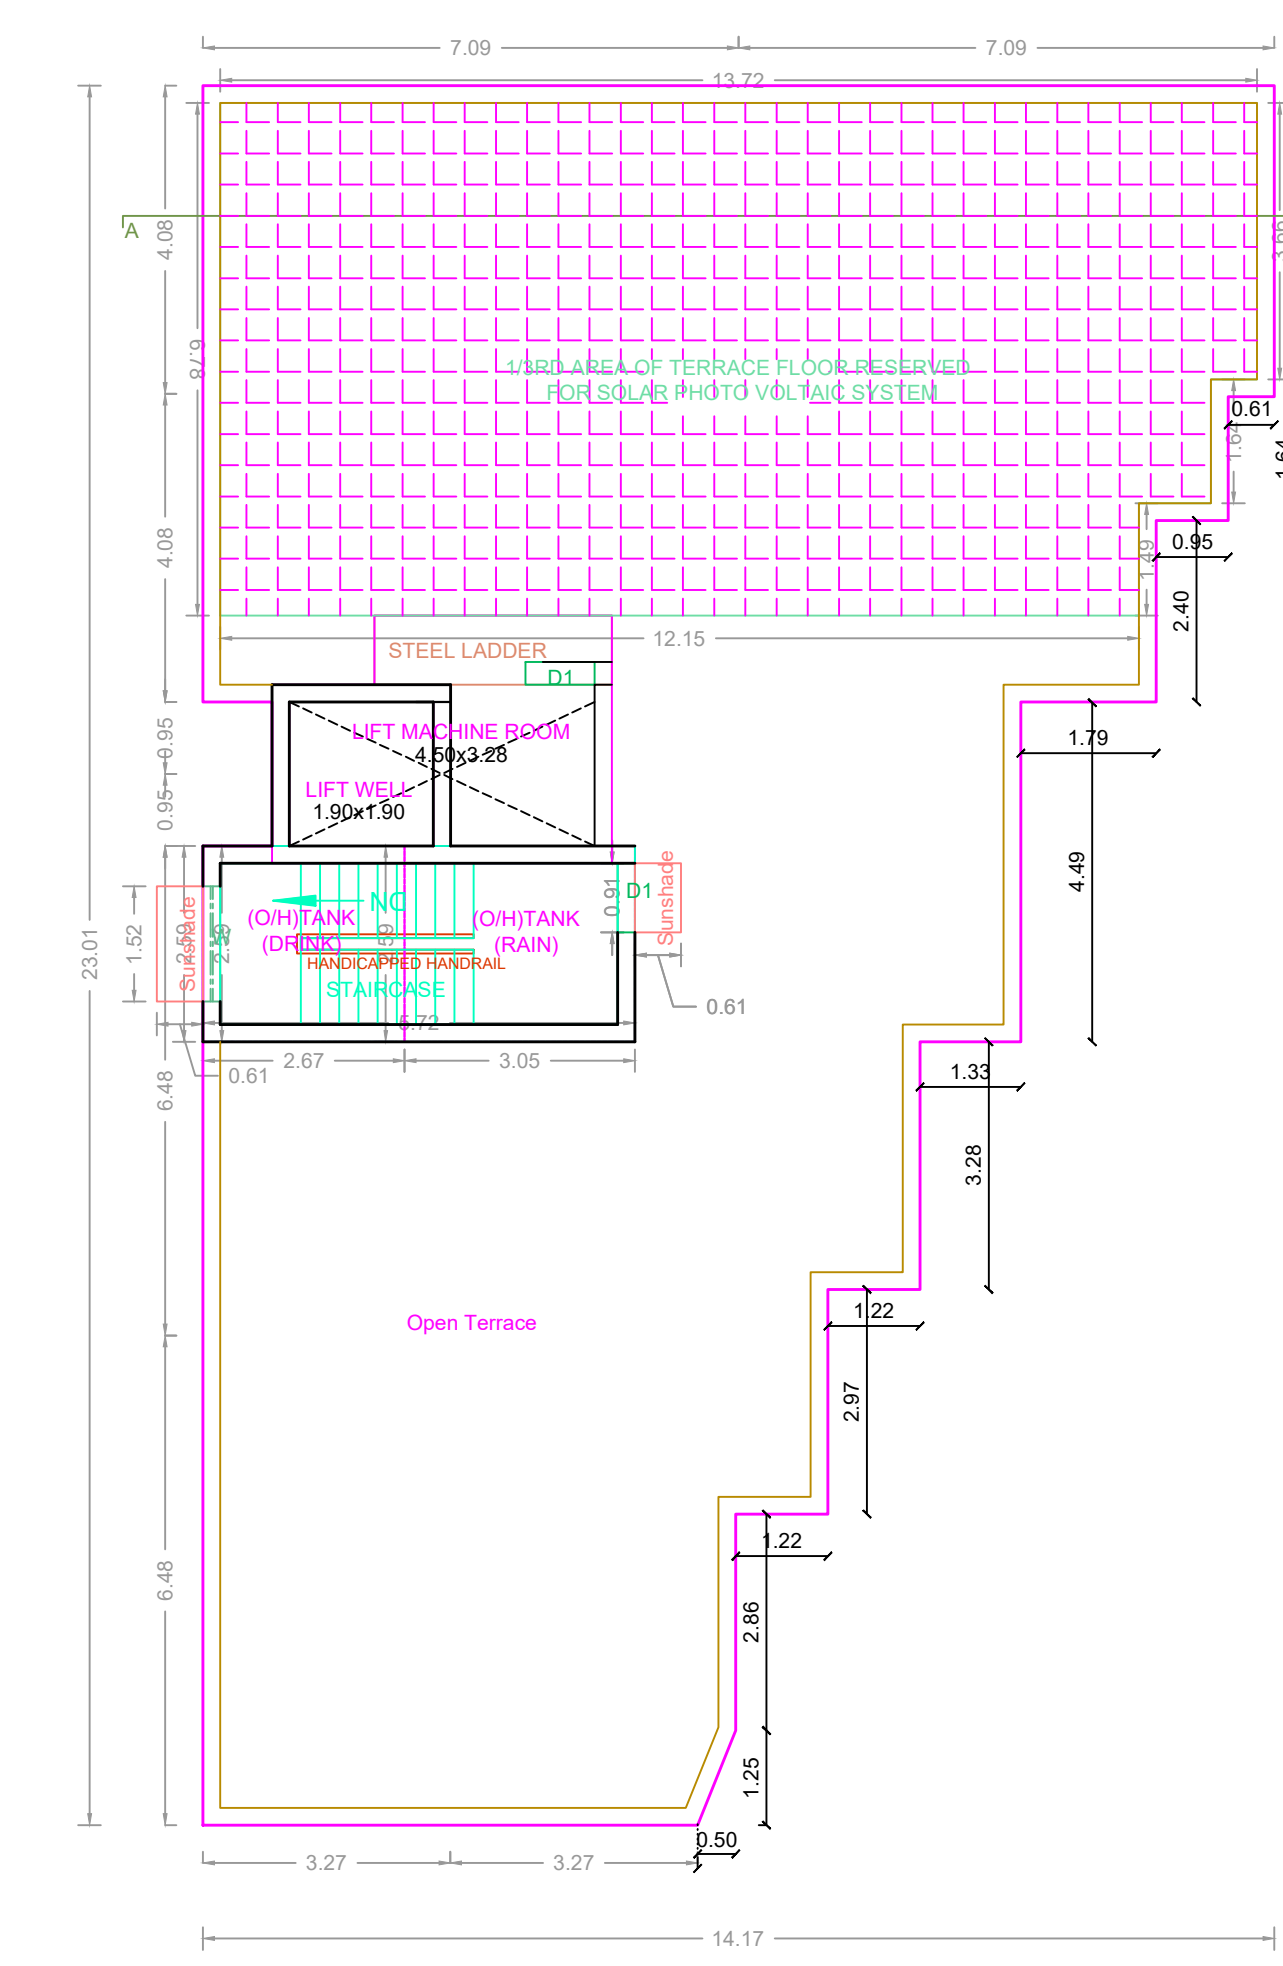


TERRACE FLOOR PLAN

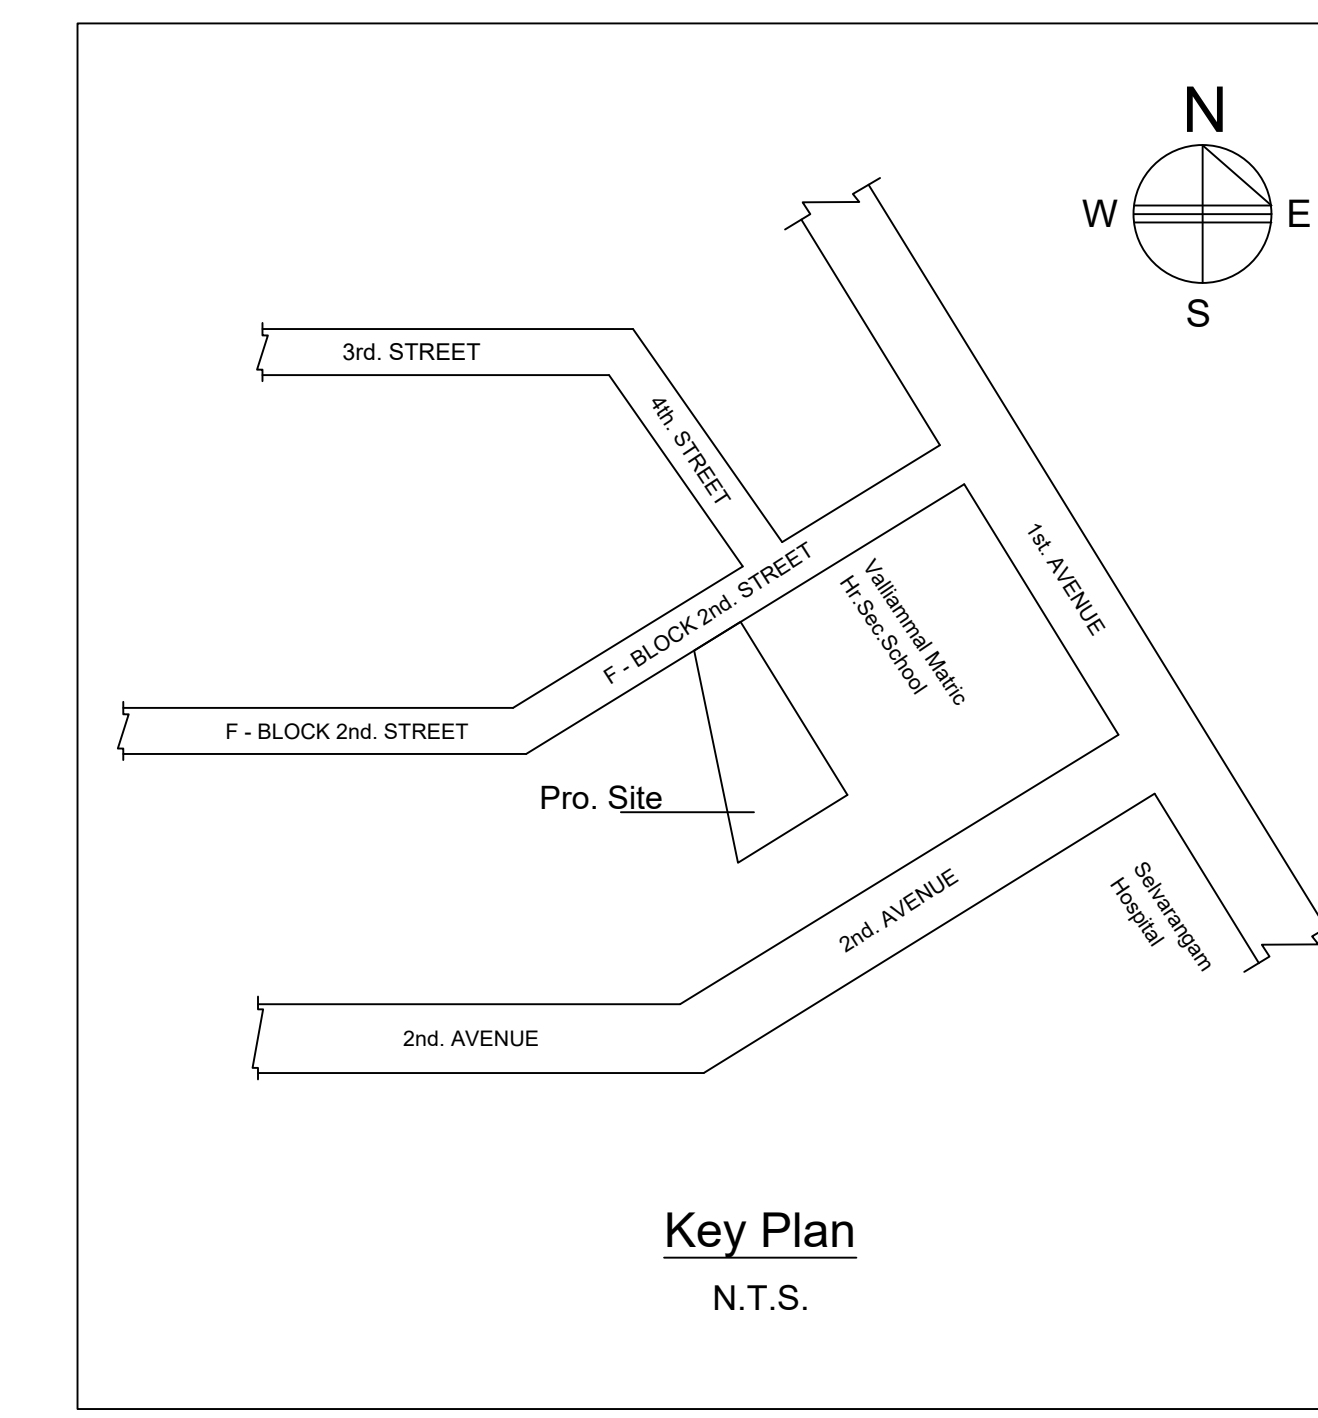


Key Plan
N.T.S.




Location plan (Taken as per User Inputs)

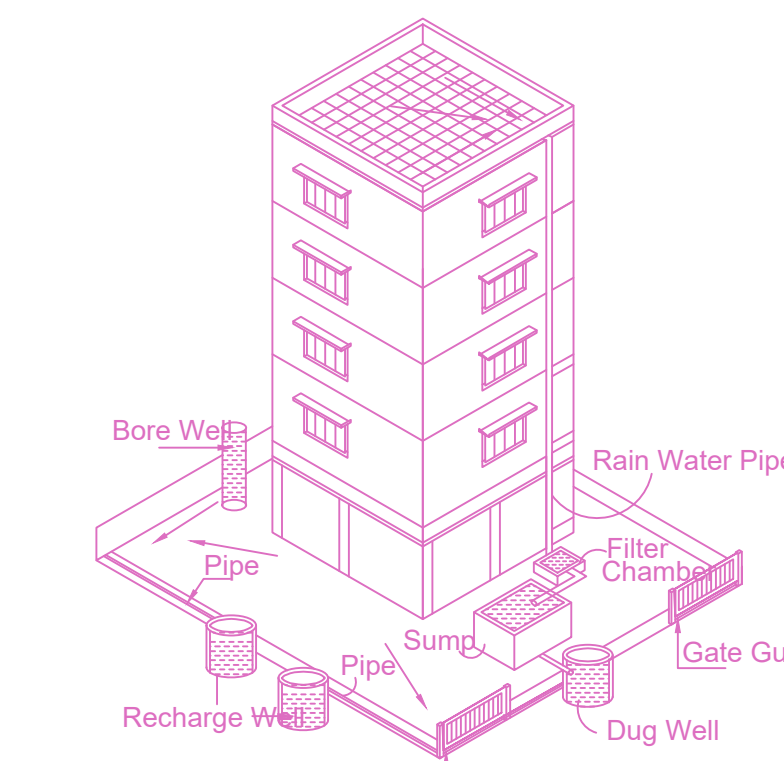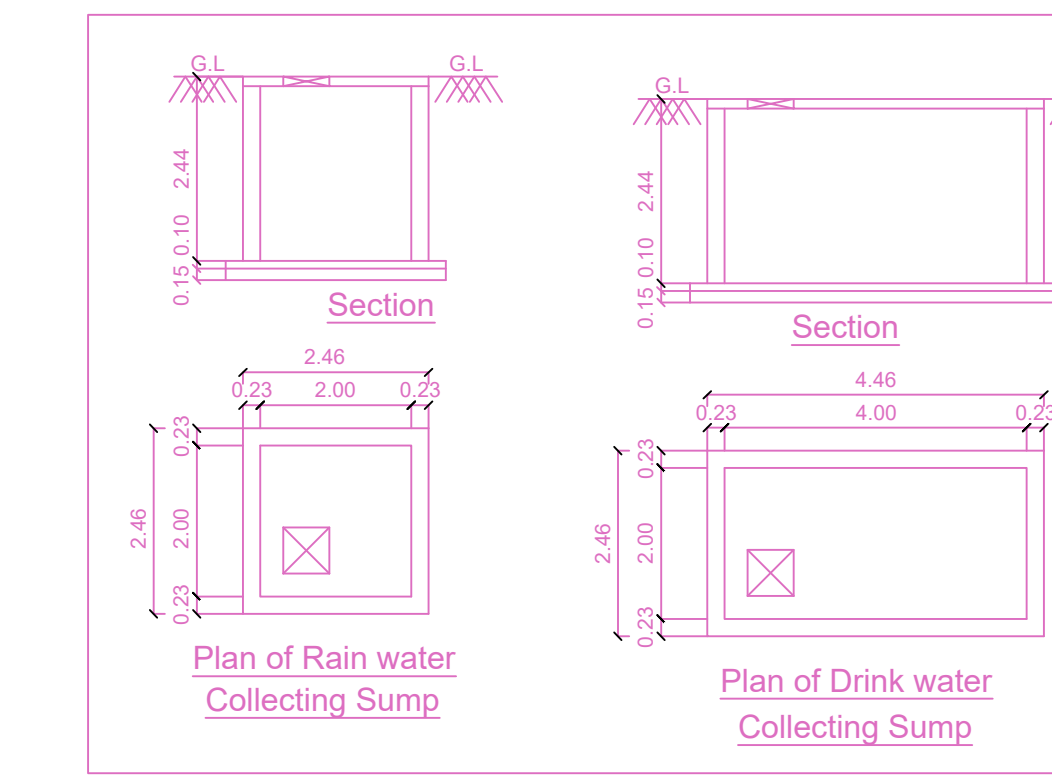


Proposed Rain Water Harvesting System
Provided as per CBR Norms Drawing No:3A
Not To Scale

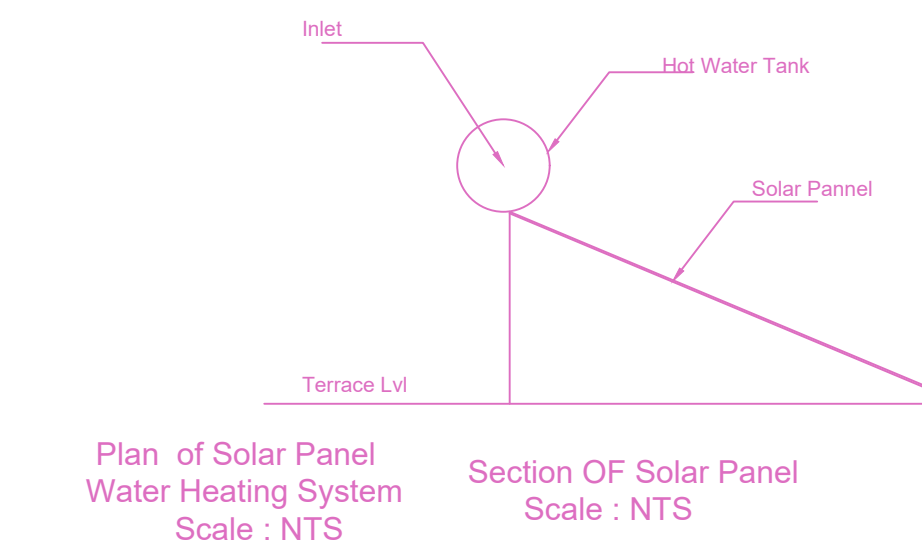


Plan of Solar Panel Water Heating System
Scale: NTS

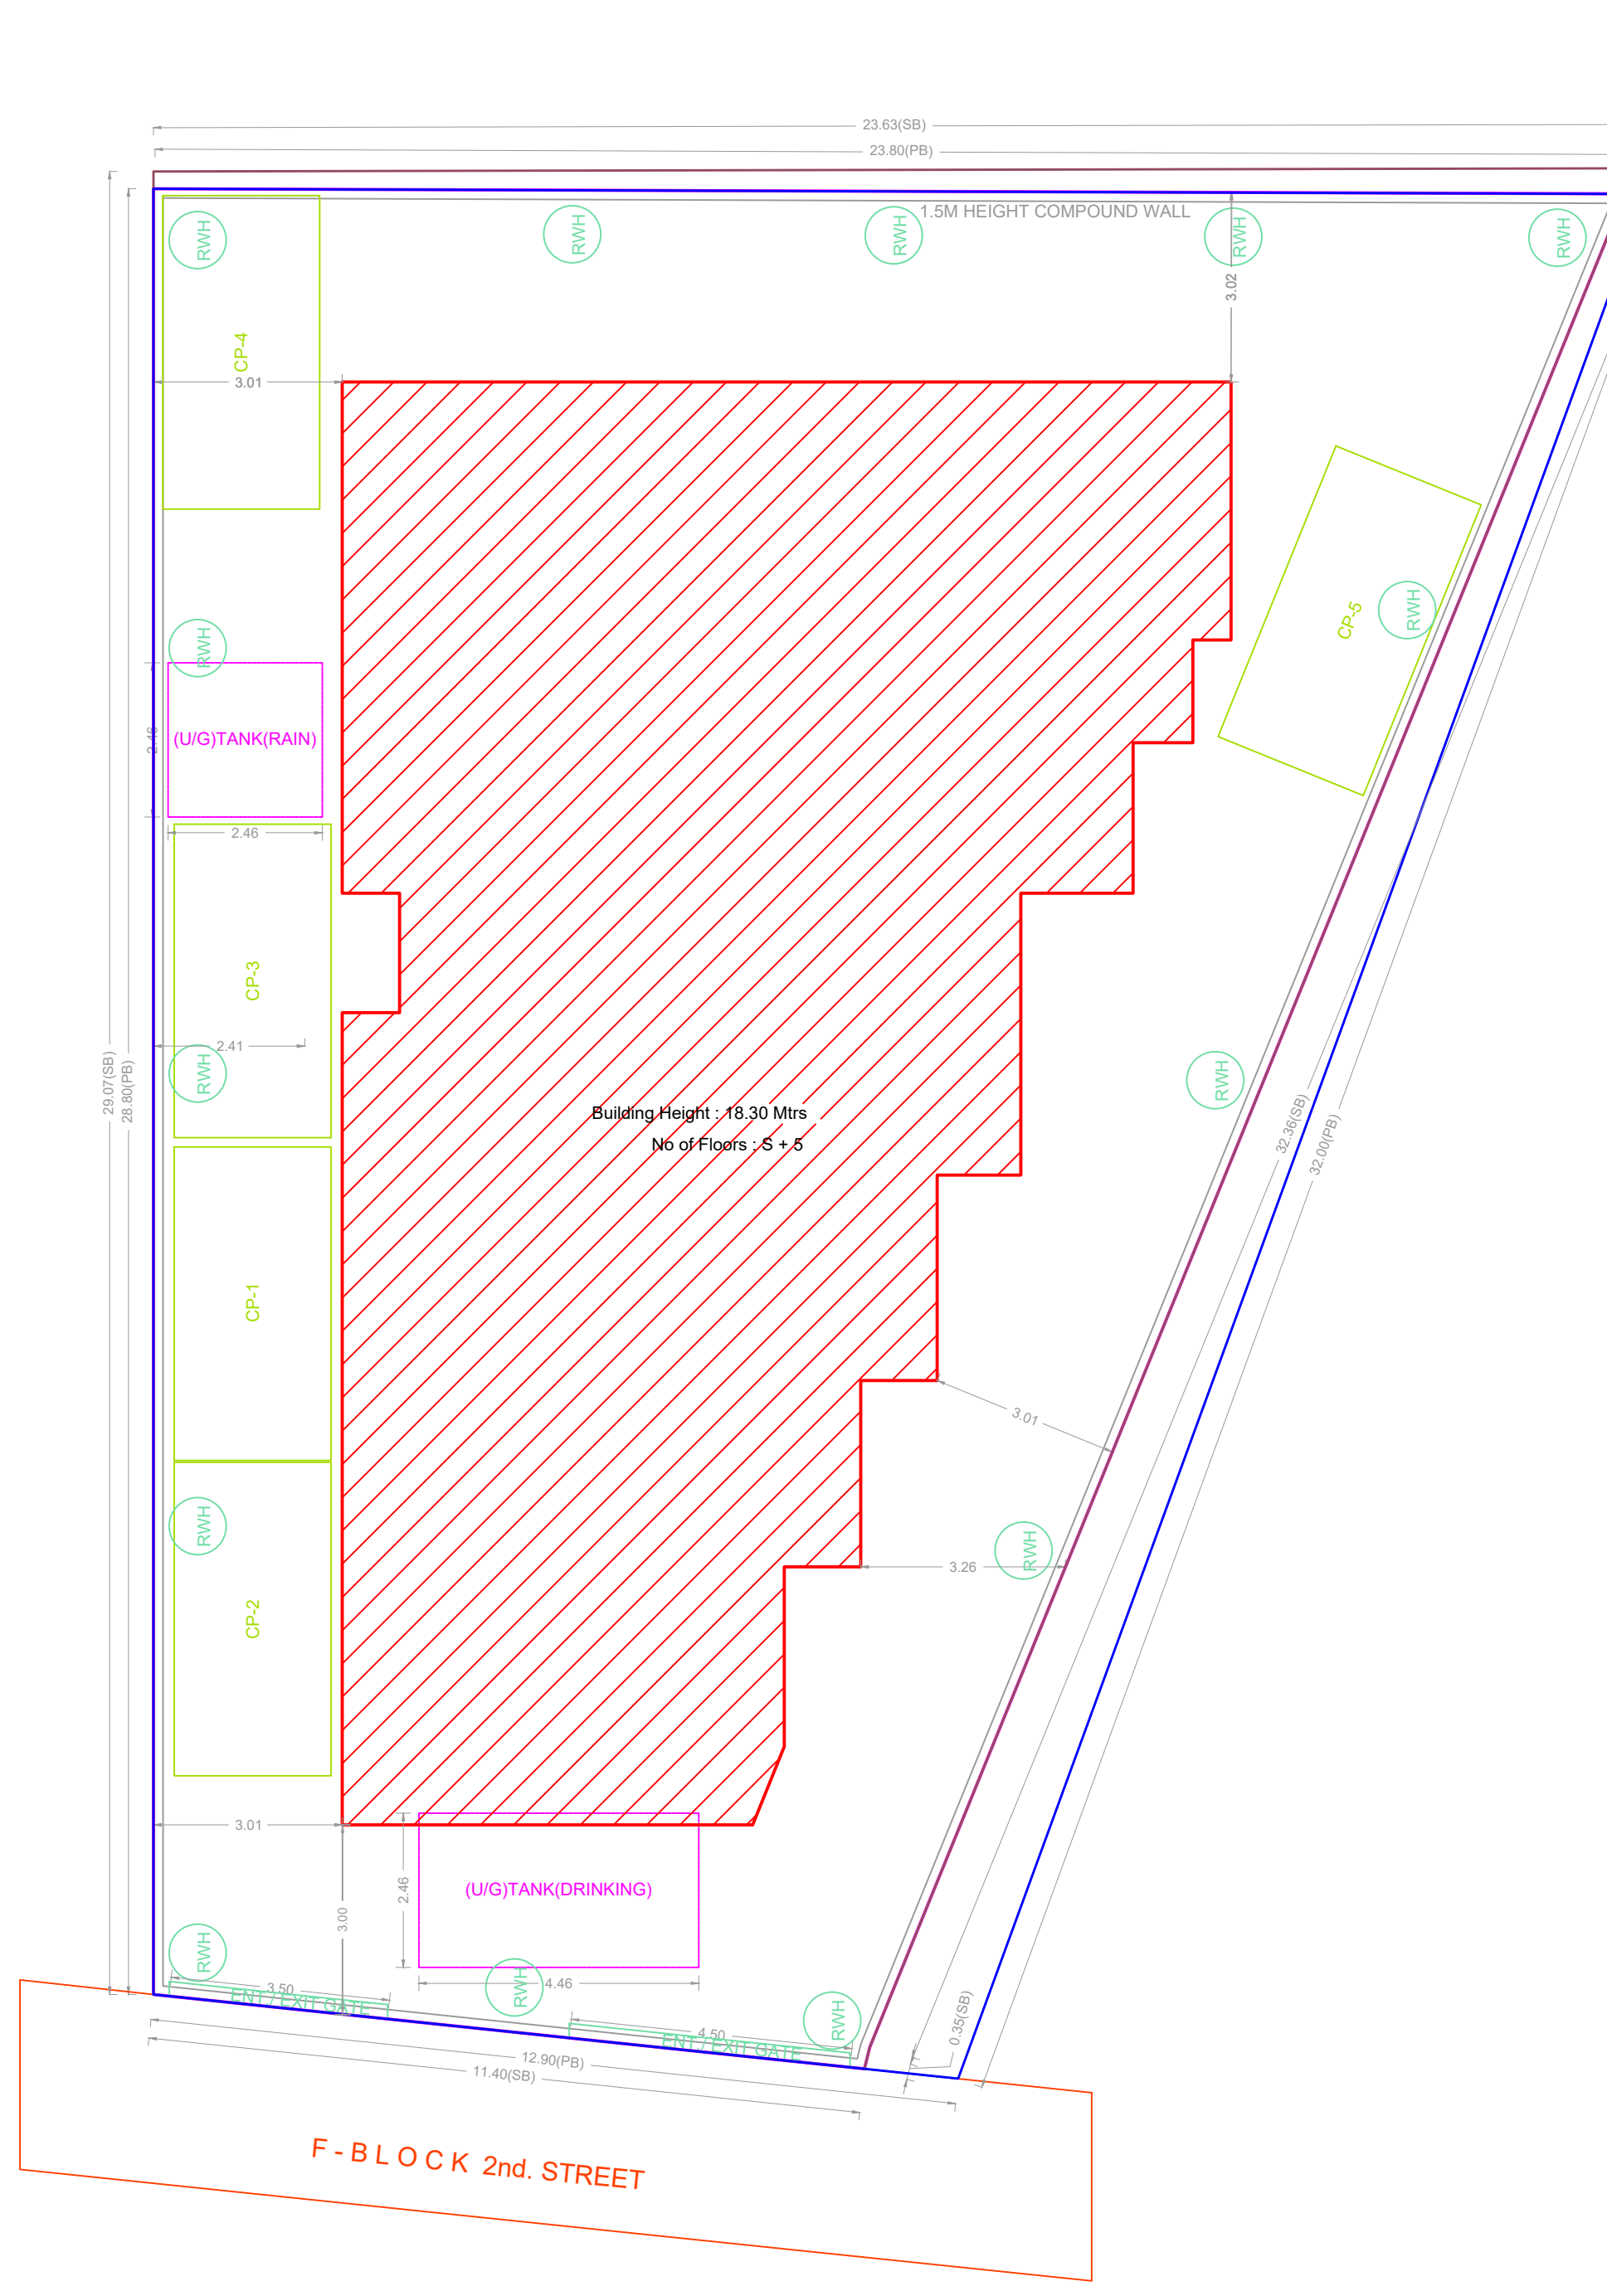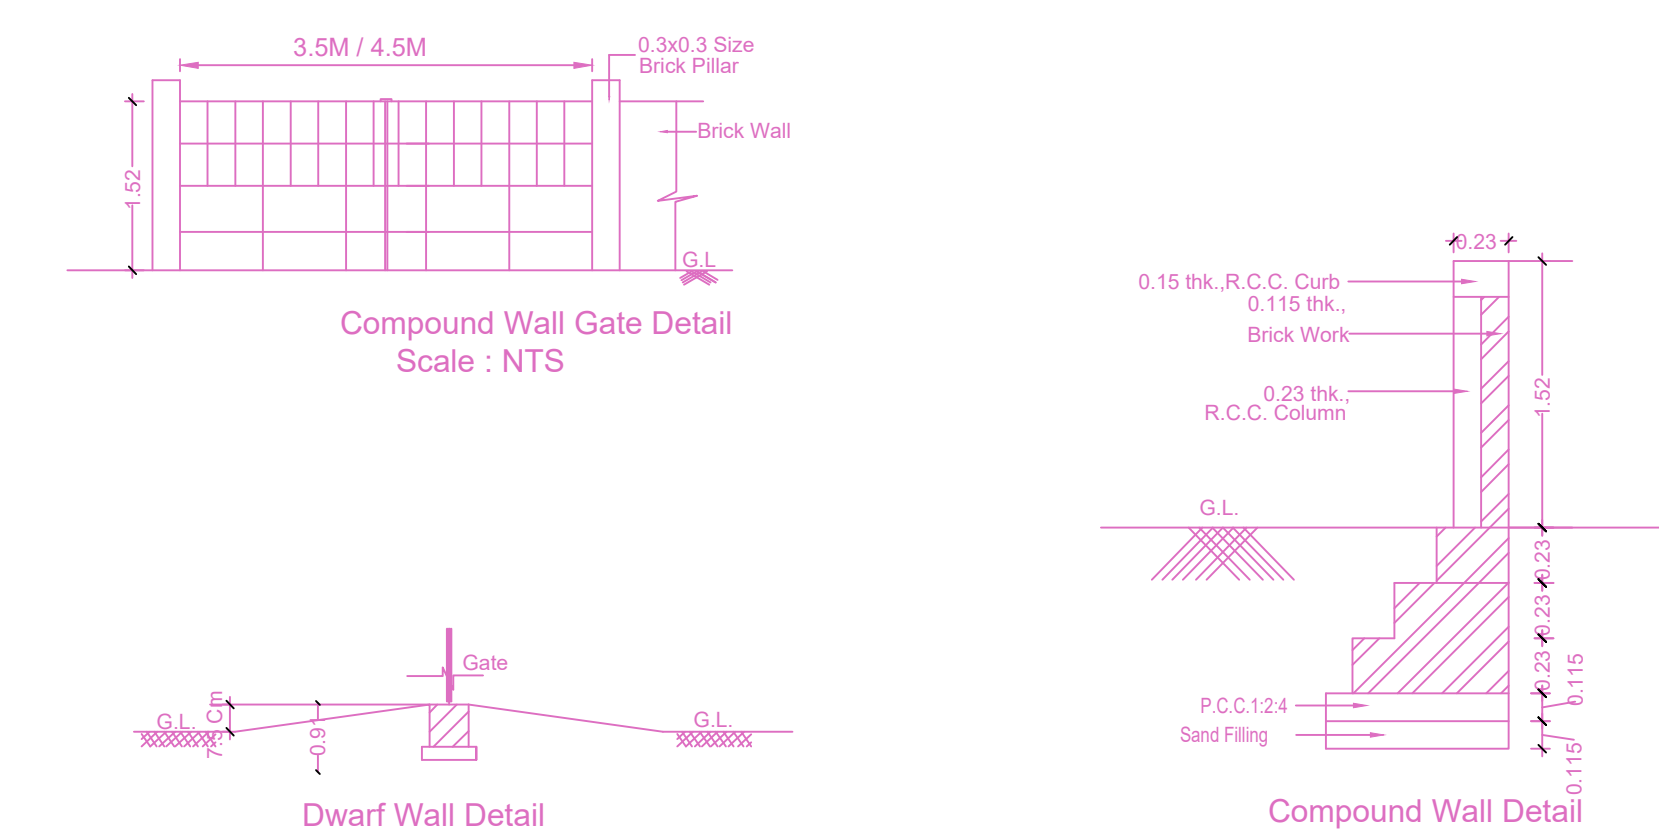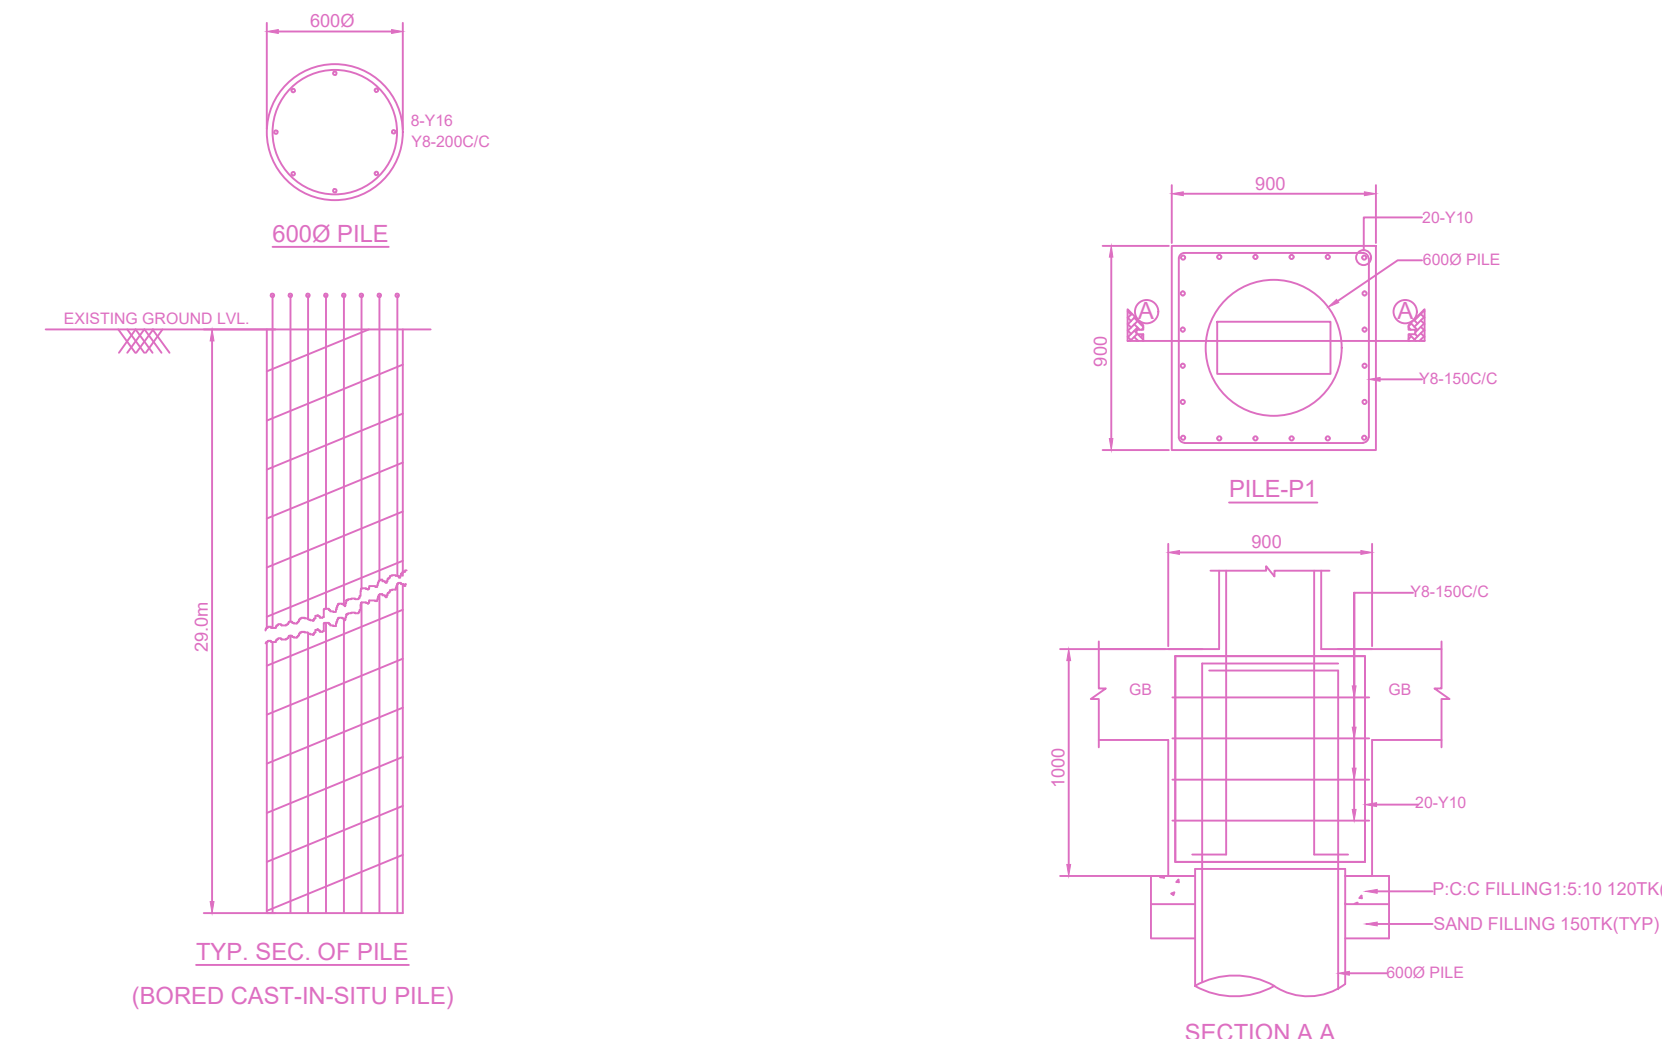


SITE PLAN

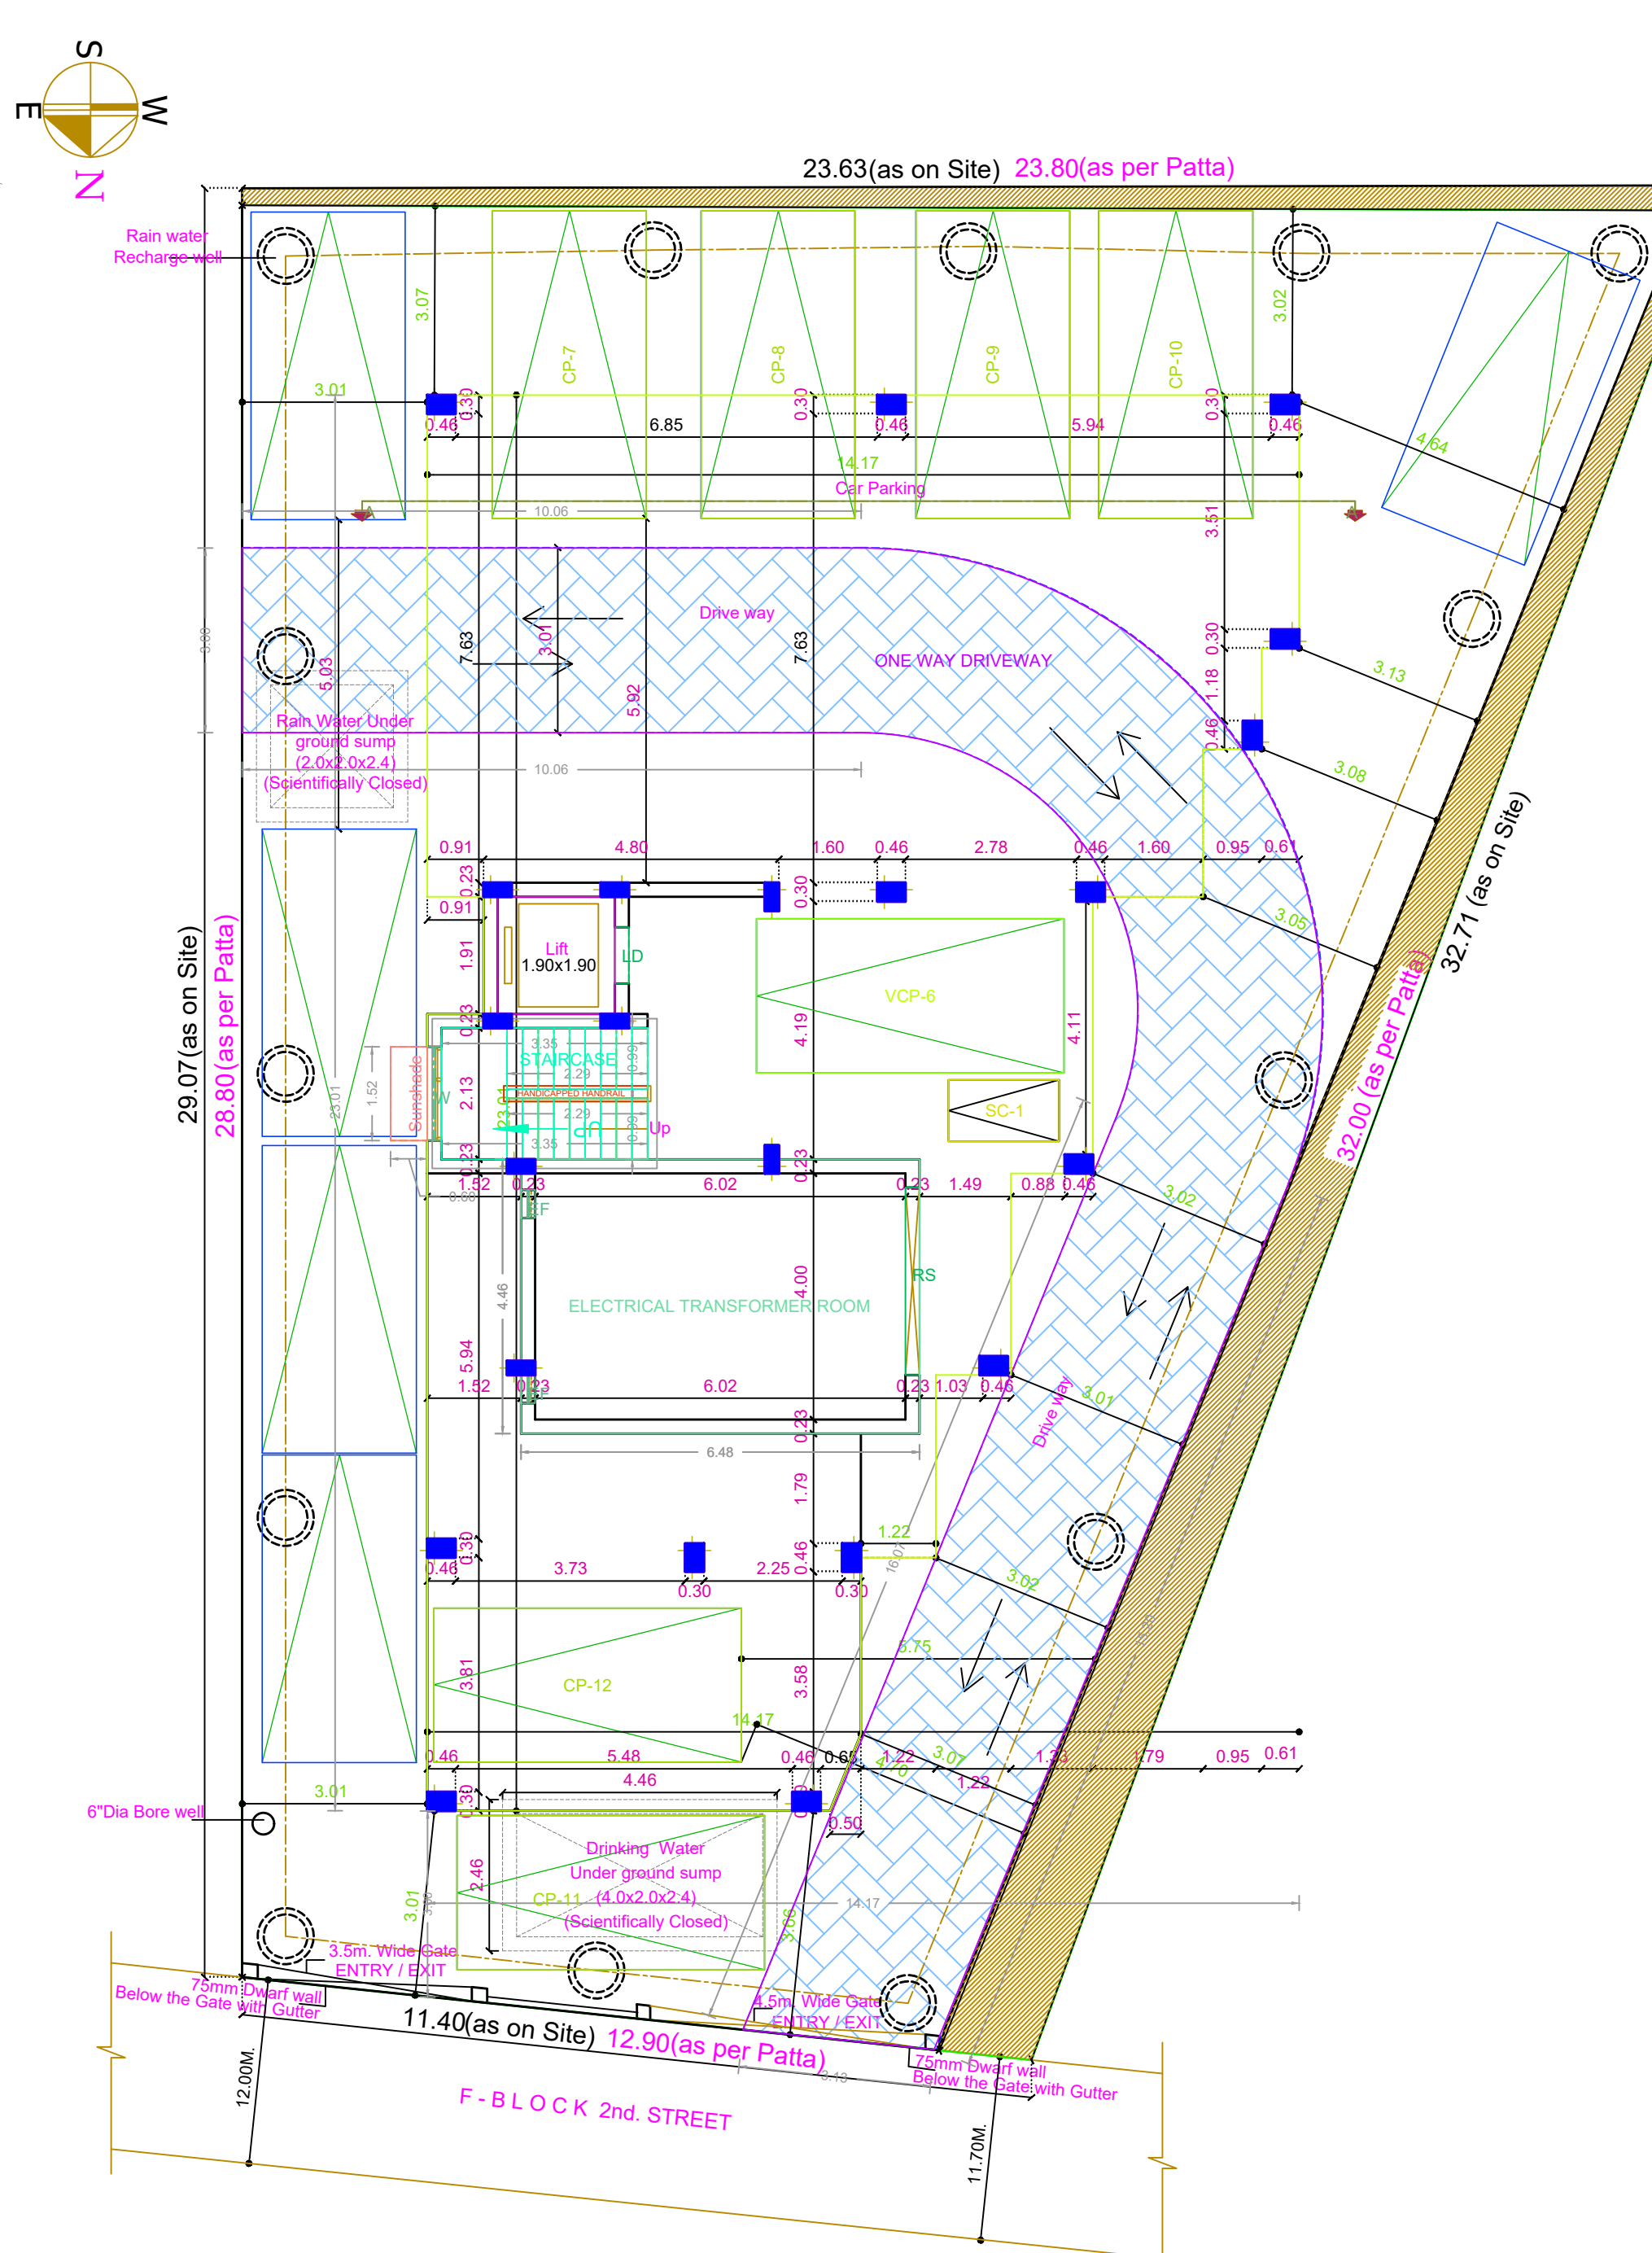


SITE CUM STILT PARKING FLOOR PLAN

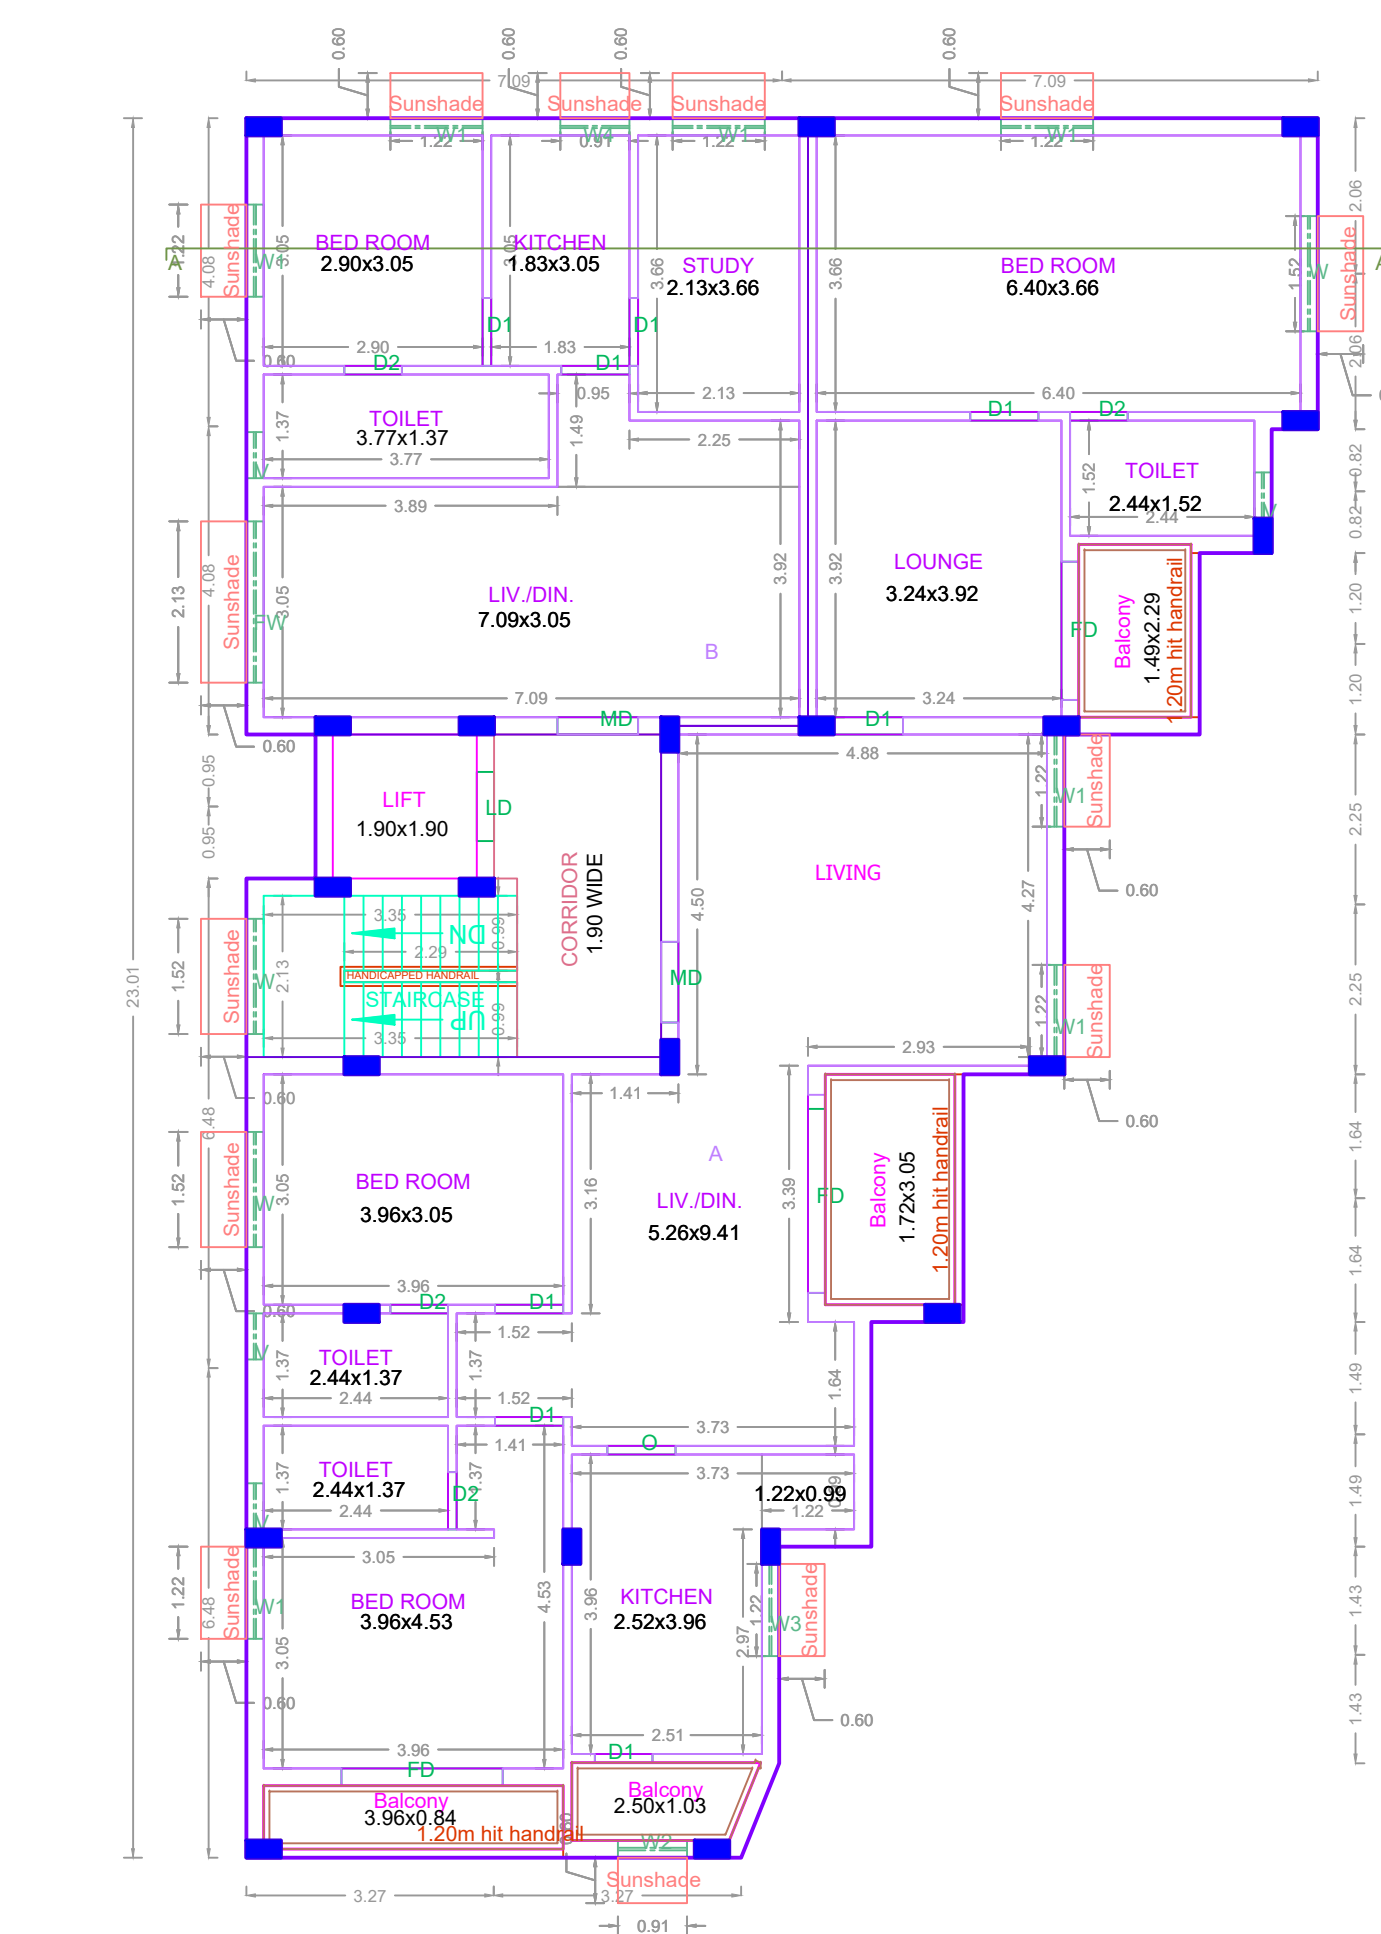

FIRST FLOOR PLAN

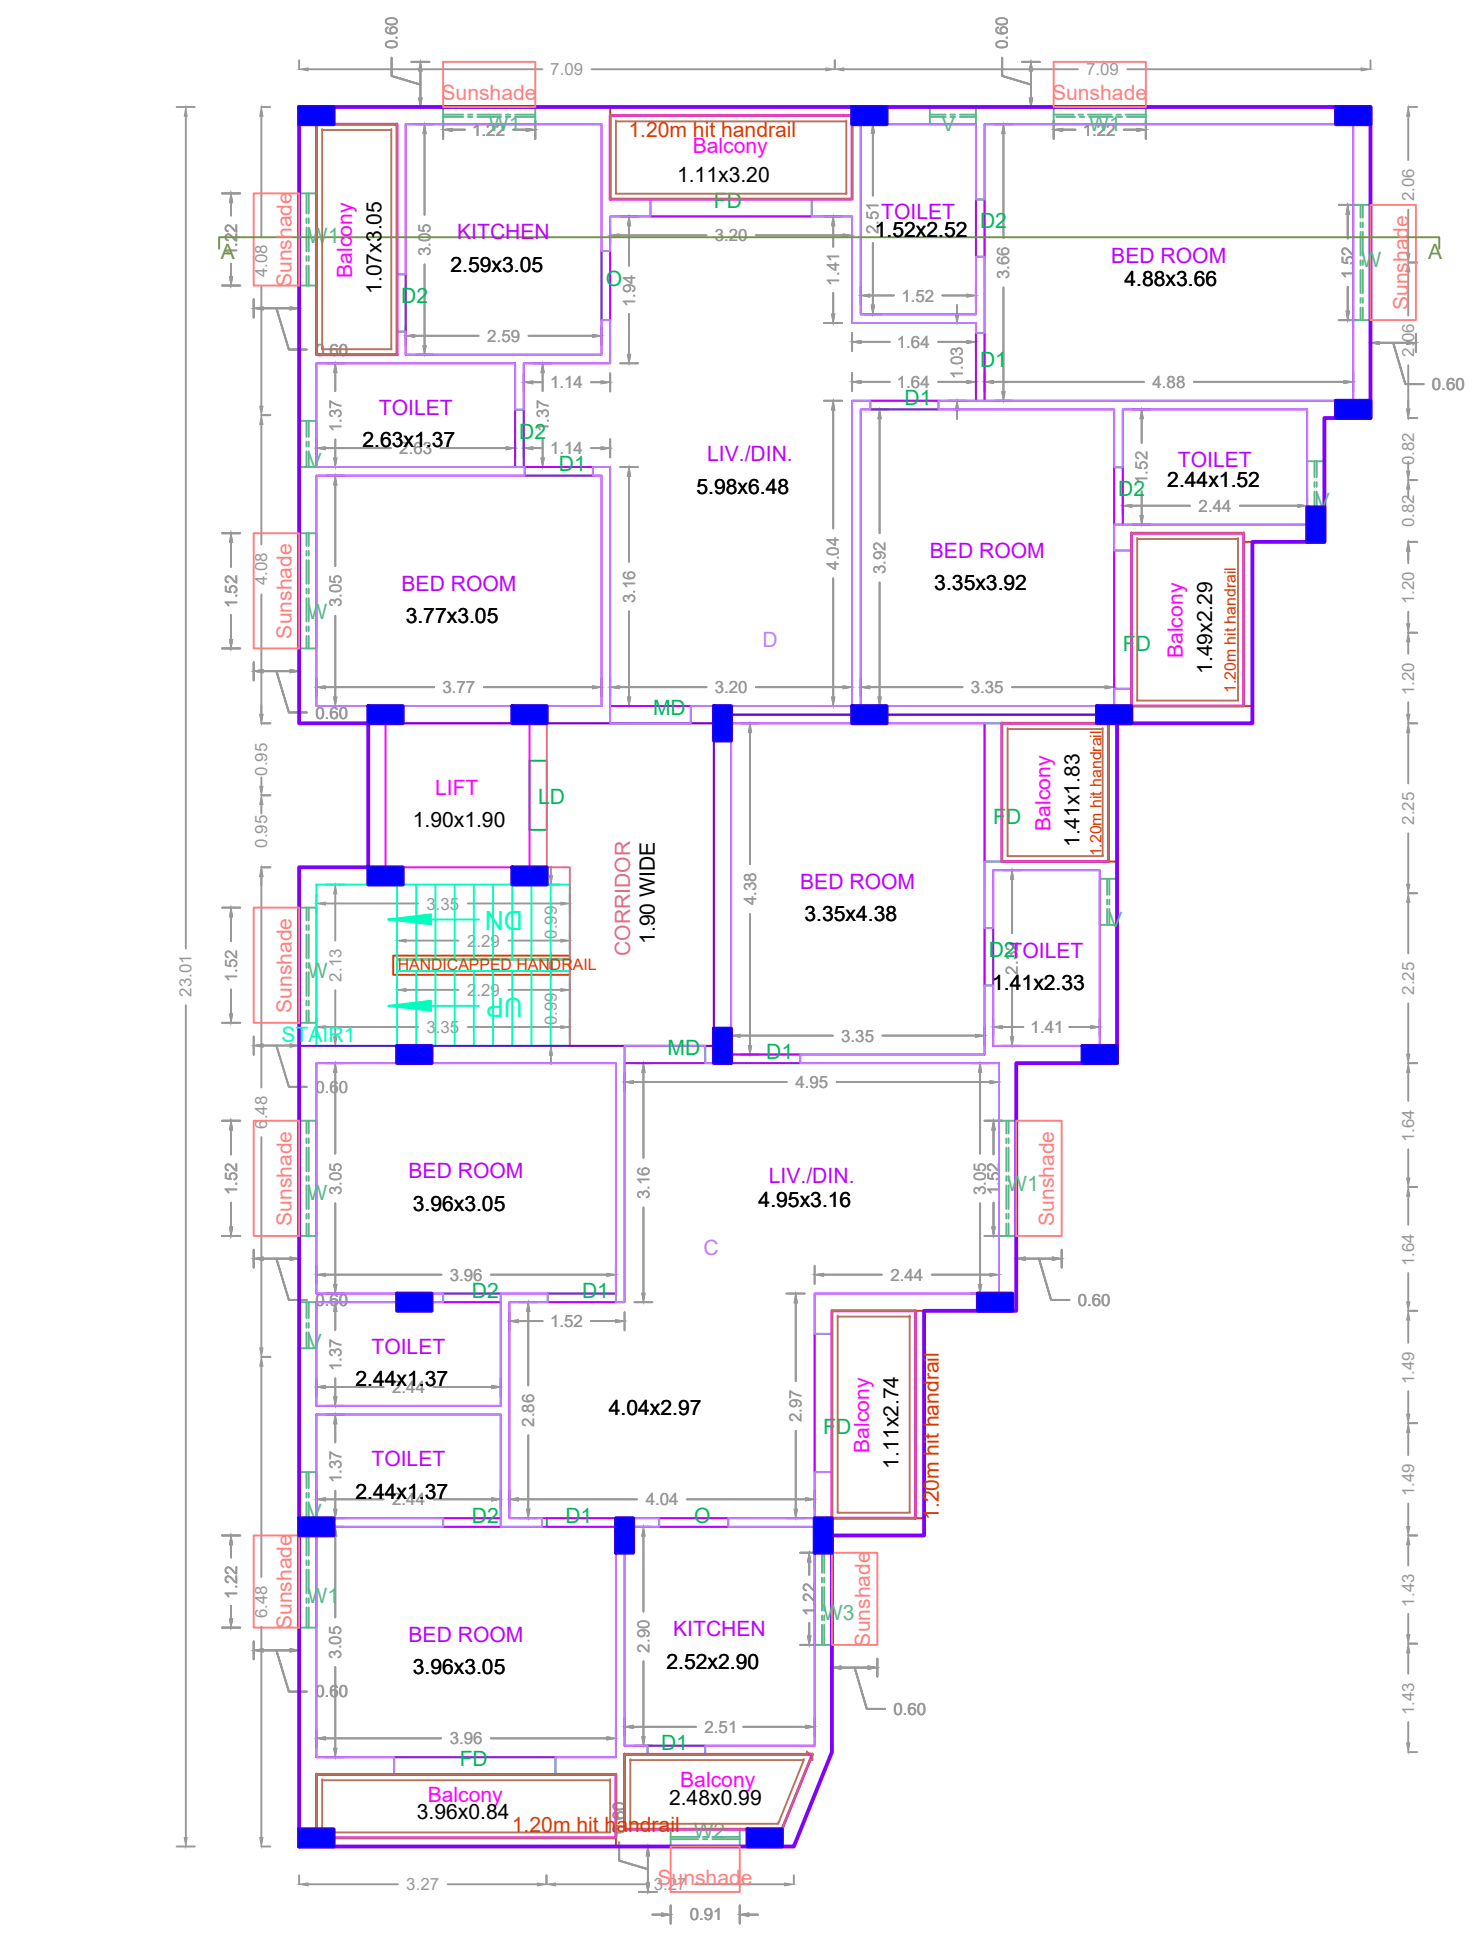

TYPICAL - 2, 3, 4, 5 FLOOR PLAN

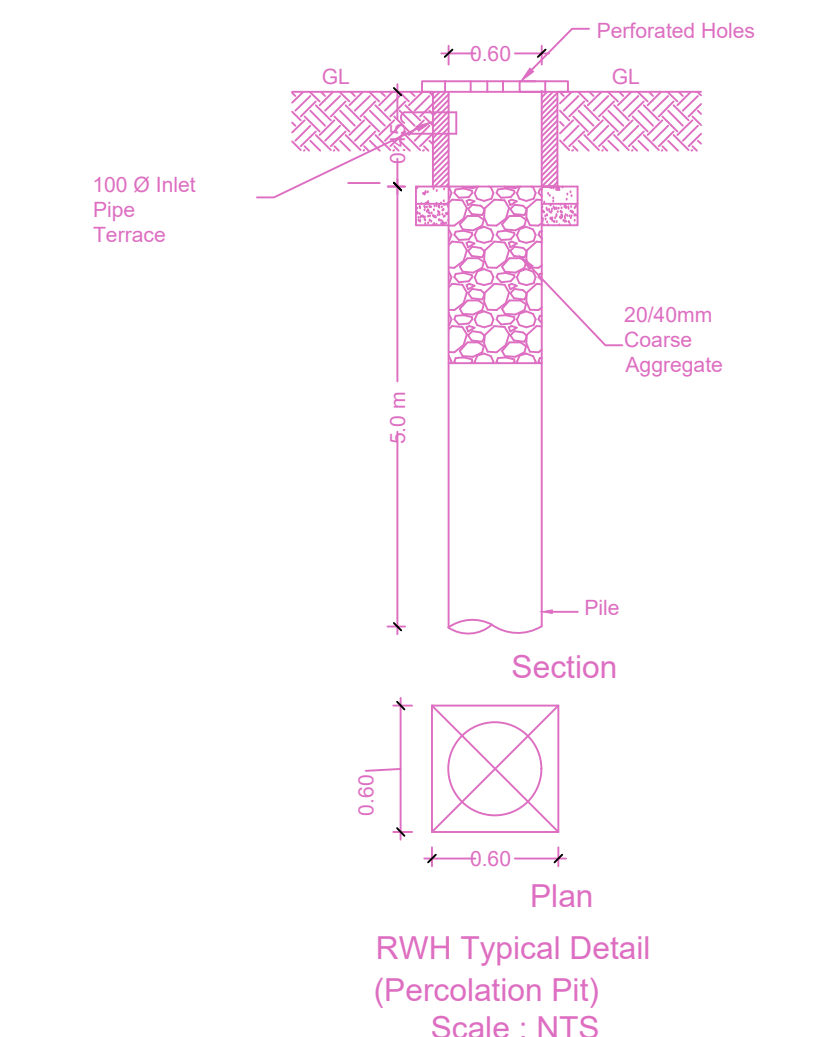

Plan RWHT Detail (Percolation Pit)
Scale: NTS

BUILDING WISE FSI STATEMENT

BUILDING	NO OF SAME BUILDING	FSI AREA				DU	TOTAL FSI AREA
		COMM.	RESI.	IND.	INST.		
A-1 (B)		0.00	1239.19	0.00	0.00	10	1239.19
Total		0.00	1239.19	0.00	0.00	10	1239.19

FLOOR WISE FSI STATEMENT-A (B)

FLOORS	FSI AREA				DU	TOTAL FSI AREA
	COMM.	RESI.	IND.	INST.		
STILT PARKING FLOOR	0.00	28.89	0.00	0.00	0	28.89
FIRST FLOOR	0.00	242.06	0.00	0.00	2	242.06
SECOND FLOOR	0.00	242.06	0.00	0.00	2	242.06
THIRD FLOOR	0.00	242.06	0.00	0.00	2	242.06
FOURTH FLOOR	0.00	242.06	0.00	0.00	2	242.06
FIFTH FLOOR	0.00	242.06	0.00	0.00	2	242.06
Terrace	0.00	0.00	0.00	0.00	0	0.00
Total	0.00	1239.19	0.00	0.00	10	1239.19

APPROVAL CONDITION

SCALE: 1:100

CHENNAI METROPOLITAN DEVELOPMENT AUTHORITY

APPROVED

SUBJECT TO THE CONDITIONS MENTIONED IN THIS OFFICE

The Planning Permission issued under the provisions of the Chennai Metropolitan Development Authority Act, 1971 and the Chennai Metropolitan Development Authority (Amendment) Act, 2015 shall be valid only after the building permit is issued by the concerned Local Body.

For Clerk/Planner / Chief Planner / Member Secretary
High Rise Building / Non High Rise Building
This Approval is valid only after building permit is issued by the concerned Local Body.