







PLAN SHOWING THE PROPOSED ALTERATION CUM ADDITIONAL CONSTRUCTION IN GROUND + 1 FLOOR AND ADDITIONAL CONSTRUCTION SECOND FLOOR TO THE EXISTING GROUND FLOOR + FIRST FLOOR RESIDENTIAL (OLD AGE HOME) BUILDING AT OLD NO - 61, NEW NO -54, ANNA STREET, GANGAI NAGAR, KALLIKUPPAM, CHENNAI - 600053. COMPRISED IN OLD S.NO - 731/3, 4 (PART), T. S.NO -144/15 OF KORATTUR VILLAGE, WITHIN THE LIMITS OF GREATER CHENNAI CORPORATION.

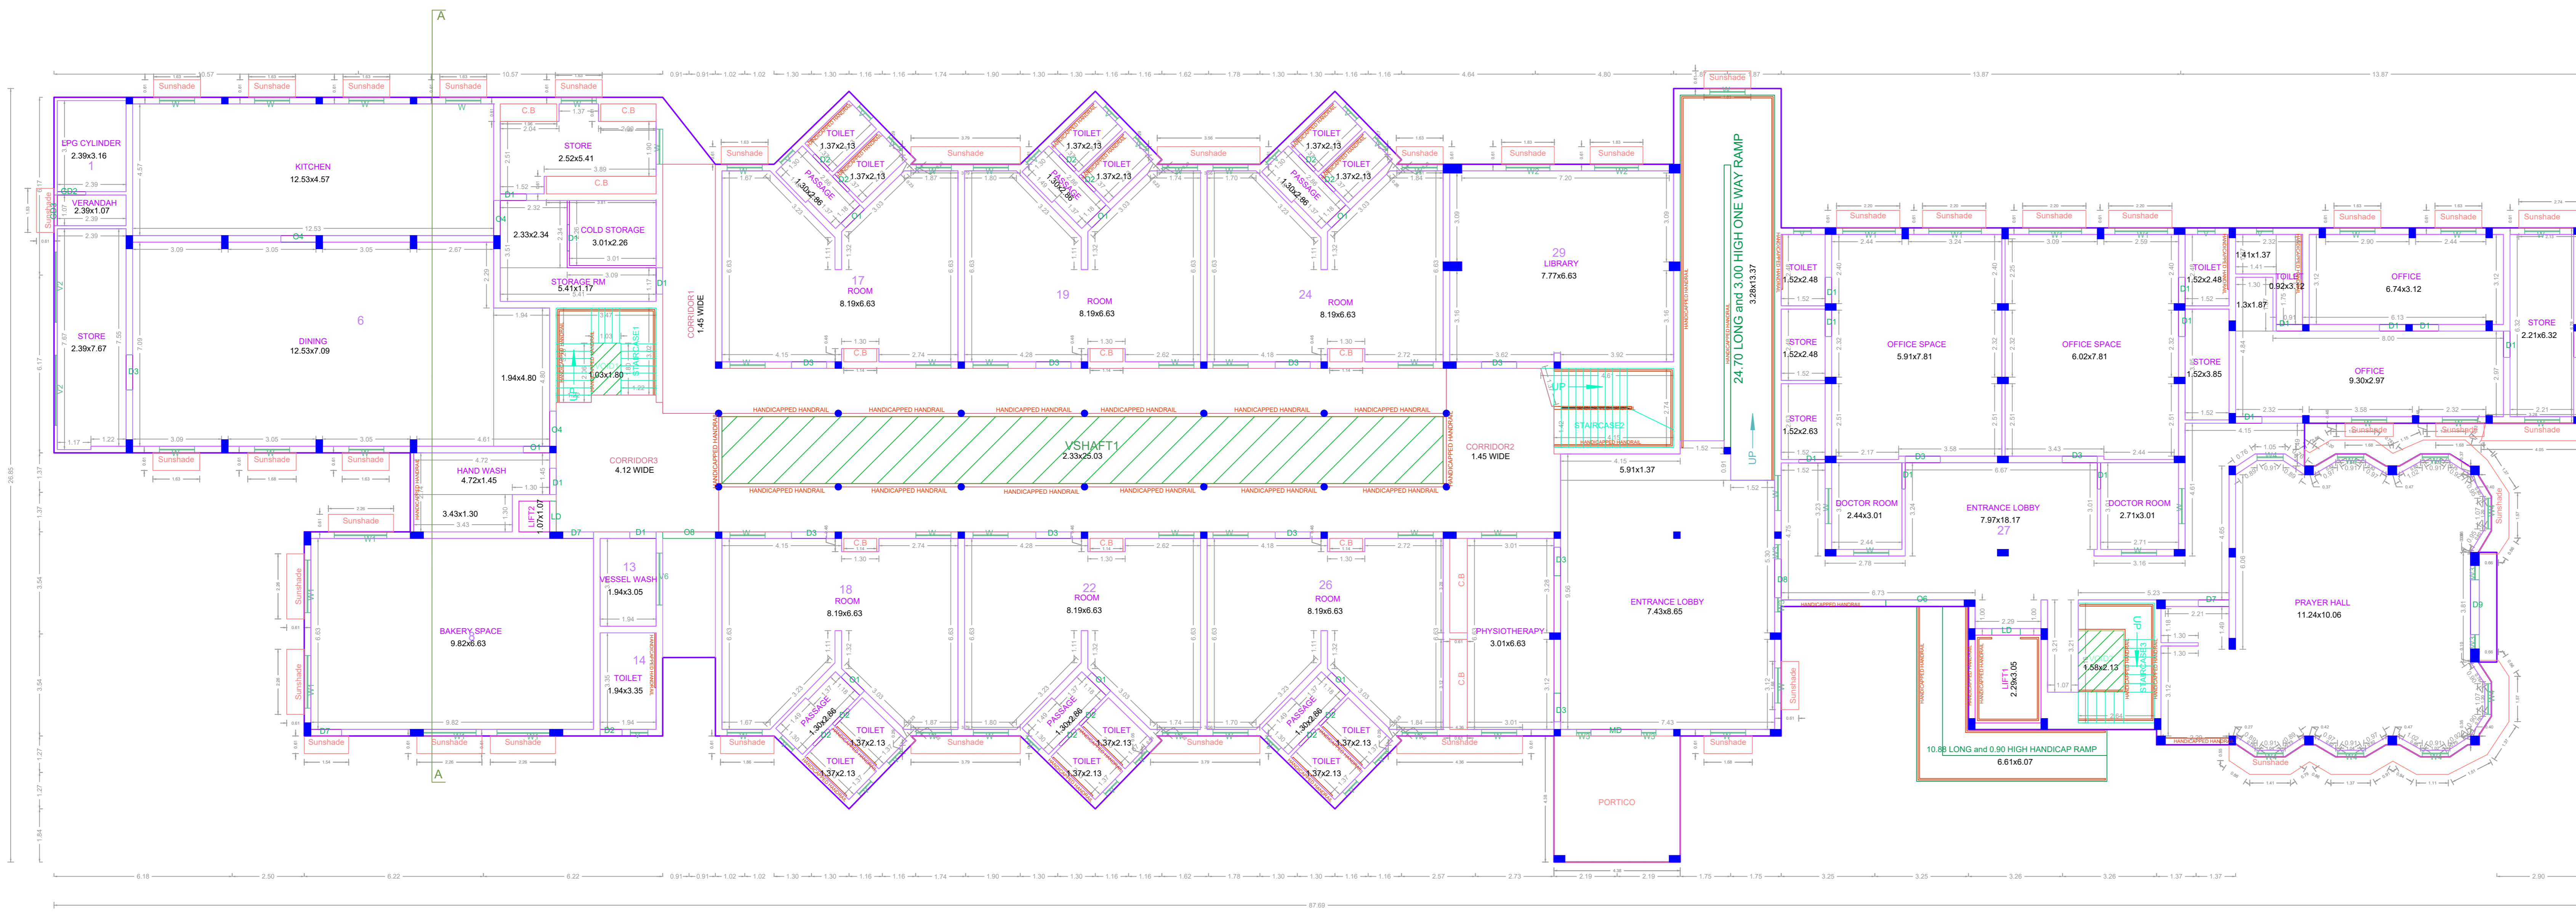

GROUND FLOOR PLAN

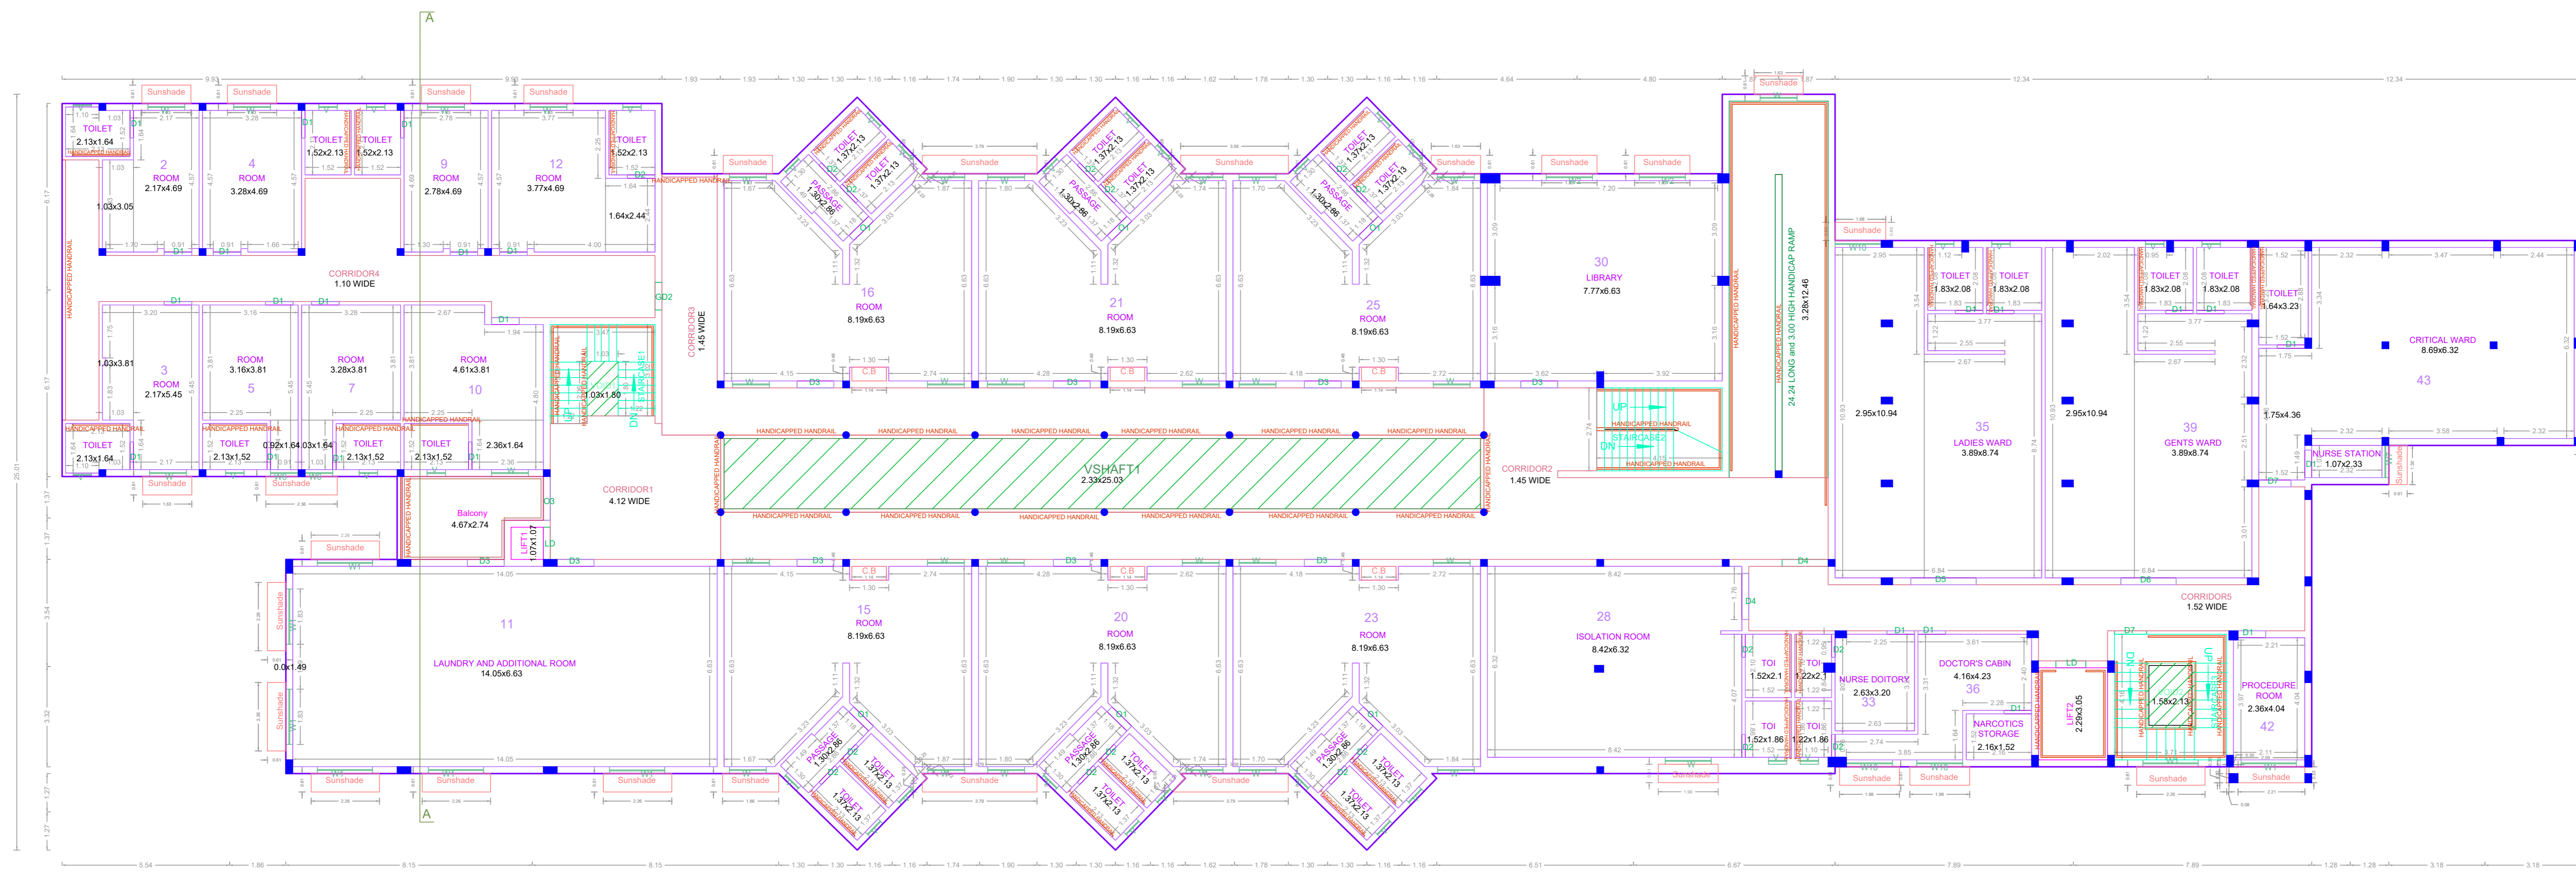


FIRST FLOOR PLAN

APPROVAL CONDITION

Previous File No. C4/14336/2008  
Approval Date 06/05/2009  
Approval No. C/4340/11 A&B/2009  
Permit No.

SCALE 1:100

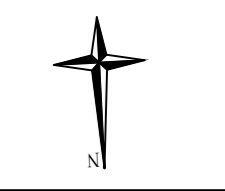

CHENNAI METROPOLITAN DEVELOPMENT AUTHORITY


APPROVED

SUBJECT TO THE CONDITIONS MENTIONED IN THIS OFFICE

This Planning Permission issued under New Rule TNCDBR, 2019 is subject to final outcome of the W.P. (MD) No.8948 of 2019 and WMP (MD) Nos. 6912 & 6913 of 2019.

For (Deputy Planner / Chief Planner / Member-Secretary)  
High Rise Building / Non High Rise Building  
This Approval is valid only after building Permit is issued by the concerned Local Body.


KEY NO. 196

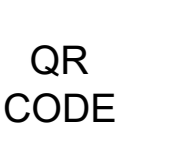


Applicants ( Owner / Developer / Power of Attorney )



PLAN SHOWING THE PROPOSED ALTERATION CUM ADDITIONAL CONSTRUCTION IN GROUND + 1 FLOOR AND ADDITIONAL CONSTRUCTION SECOND FLOOR TO THE EXISTING GROUND FLOOR + FIRST FLOOR RESIDENTIAL (OLD AGE HOME) BUILDING AT OLD NO - 61, NEW NO -54, ANNA STREET, GANGAI NAGAR, KALLIKUPPAM, CHENNAI - 600053. COMPRISED IN OLD S.NO - 731/3, 4 (PART), T. S.NO -144/15 OF KORATTUR VILLAGE, WITHIN THE LIMITS OF GREATER CHENNAI CORPORATION.

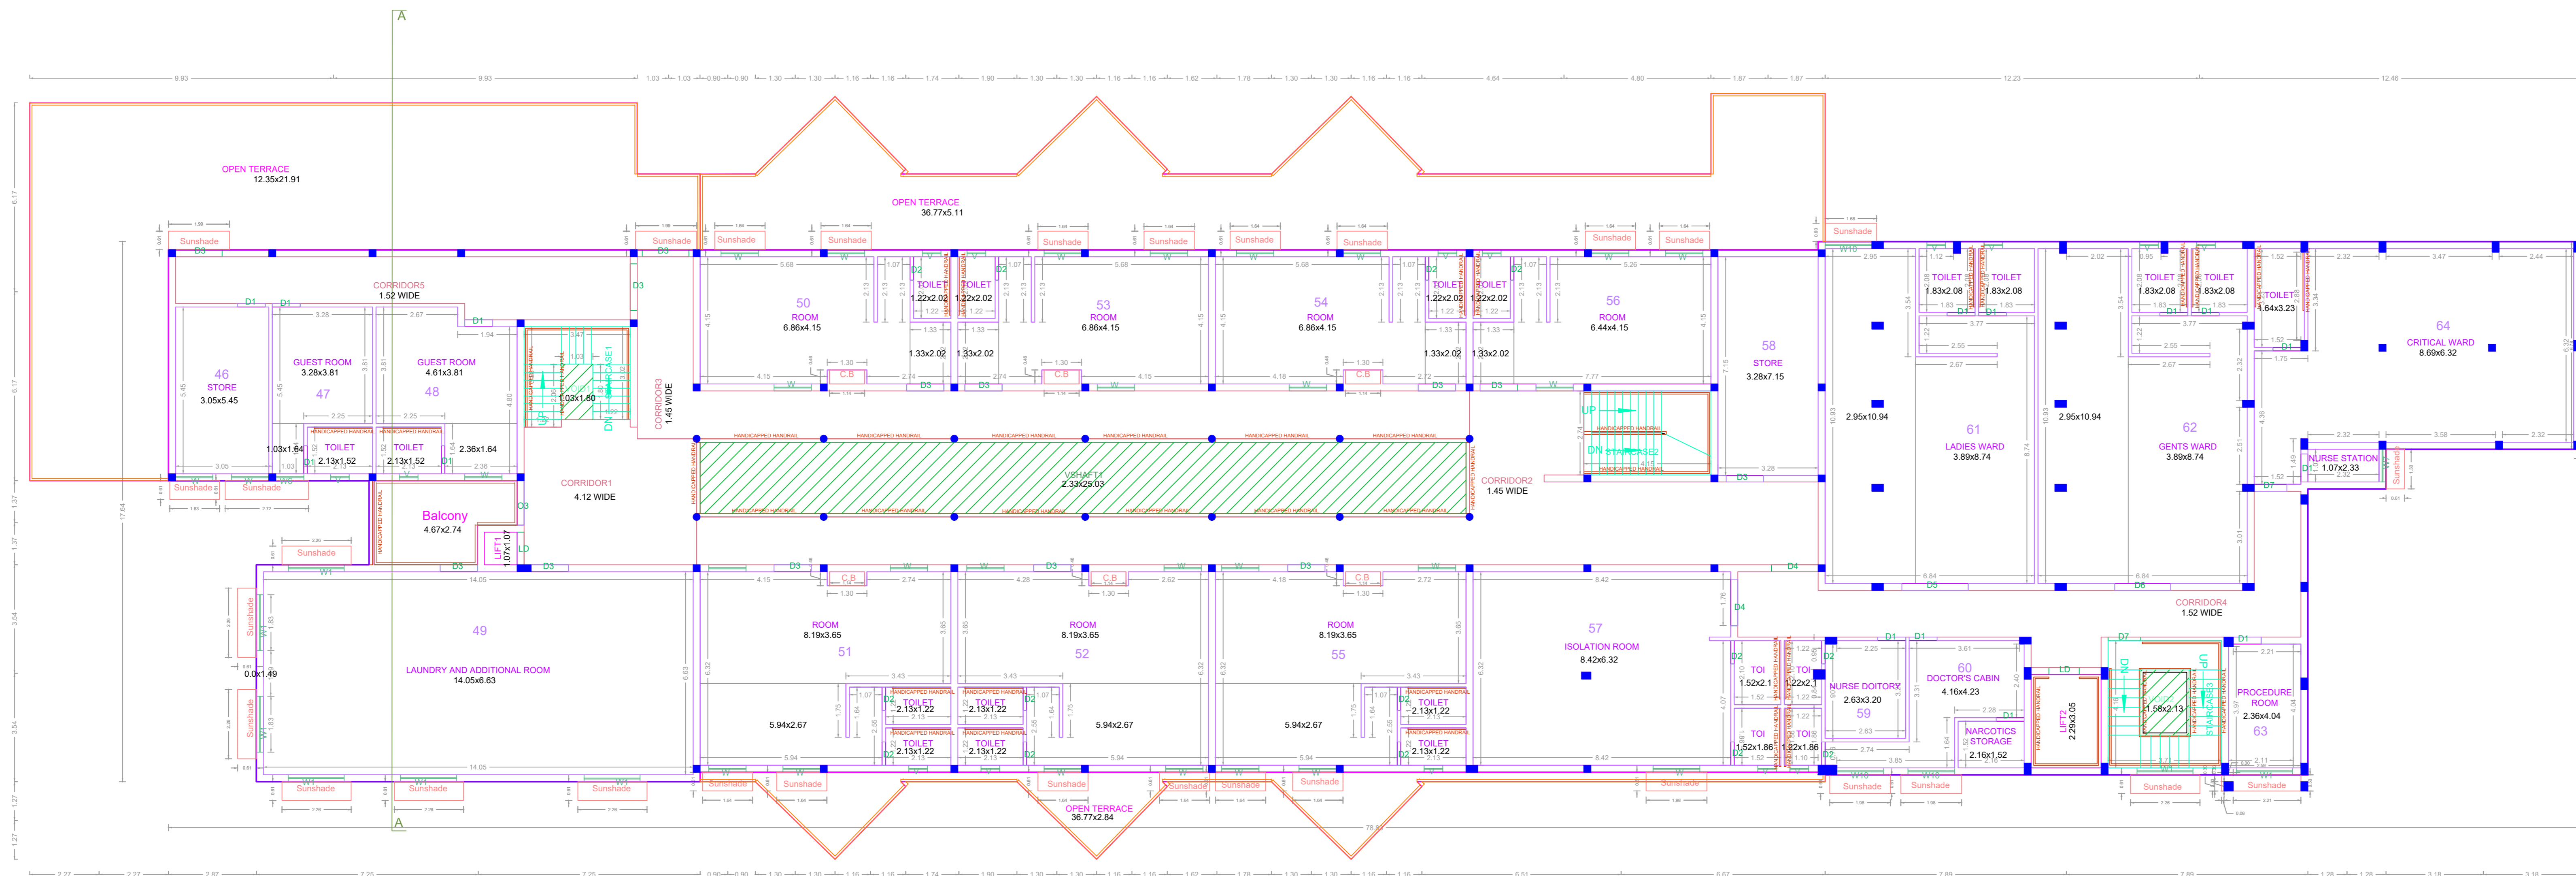

SECOND FLOOR (PART) PLAN

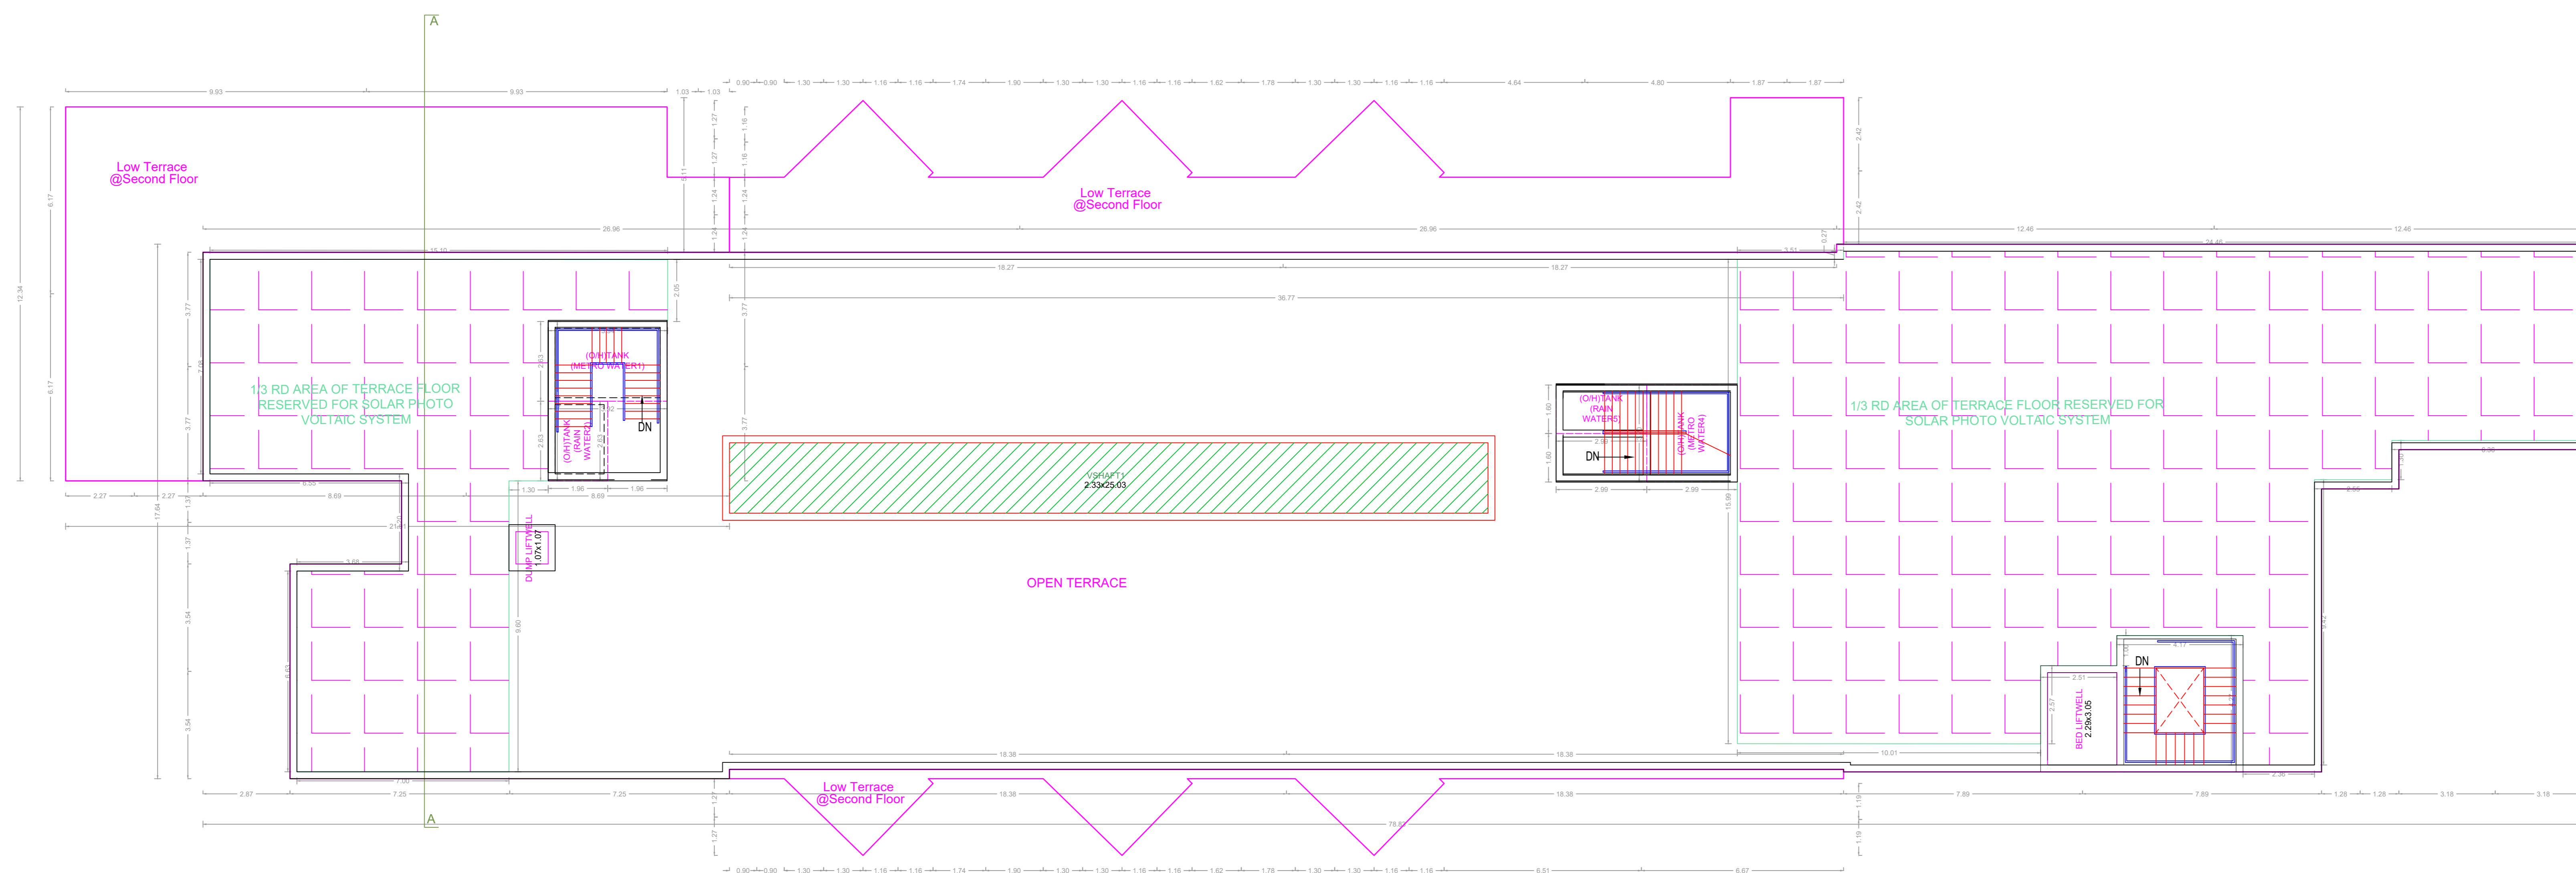

TERRACE FLOOR PLAN

APPROVAL CONDITION

Previous File No. C4/14336/2008  
Approval Date 06/05/2009  
Approval No. C/4340/11 A&B/2009  
Permit No.

SCALE 1:100



CHENNAI METROPOLITAN DEVELOPMENT AUTHORITY

APPROVED

SUBJECT TO THE CONDITIONS MENTIONED IN THIS OFFICE

For (Deputy Planner / Chief Planner / Member-Secretary)  
High Rise Building / Non High Rise Building  
This Approval is valid only after building Permit is issued by the concerned Local Body.

KEY NO. 196

QR CODE

Applicants ( Owner / Developer / Power of Attorney )

This Planning Permission issued under New Rule TNCDBR, 2019 is subject to final outcome of the W.P. (MD) No.8948 of 2019 and WMP (MD) Nos. 6912 & 6913 of 2019.