






Location plan (Taken as per User Inputs)

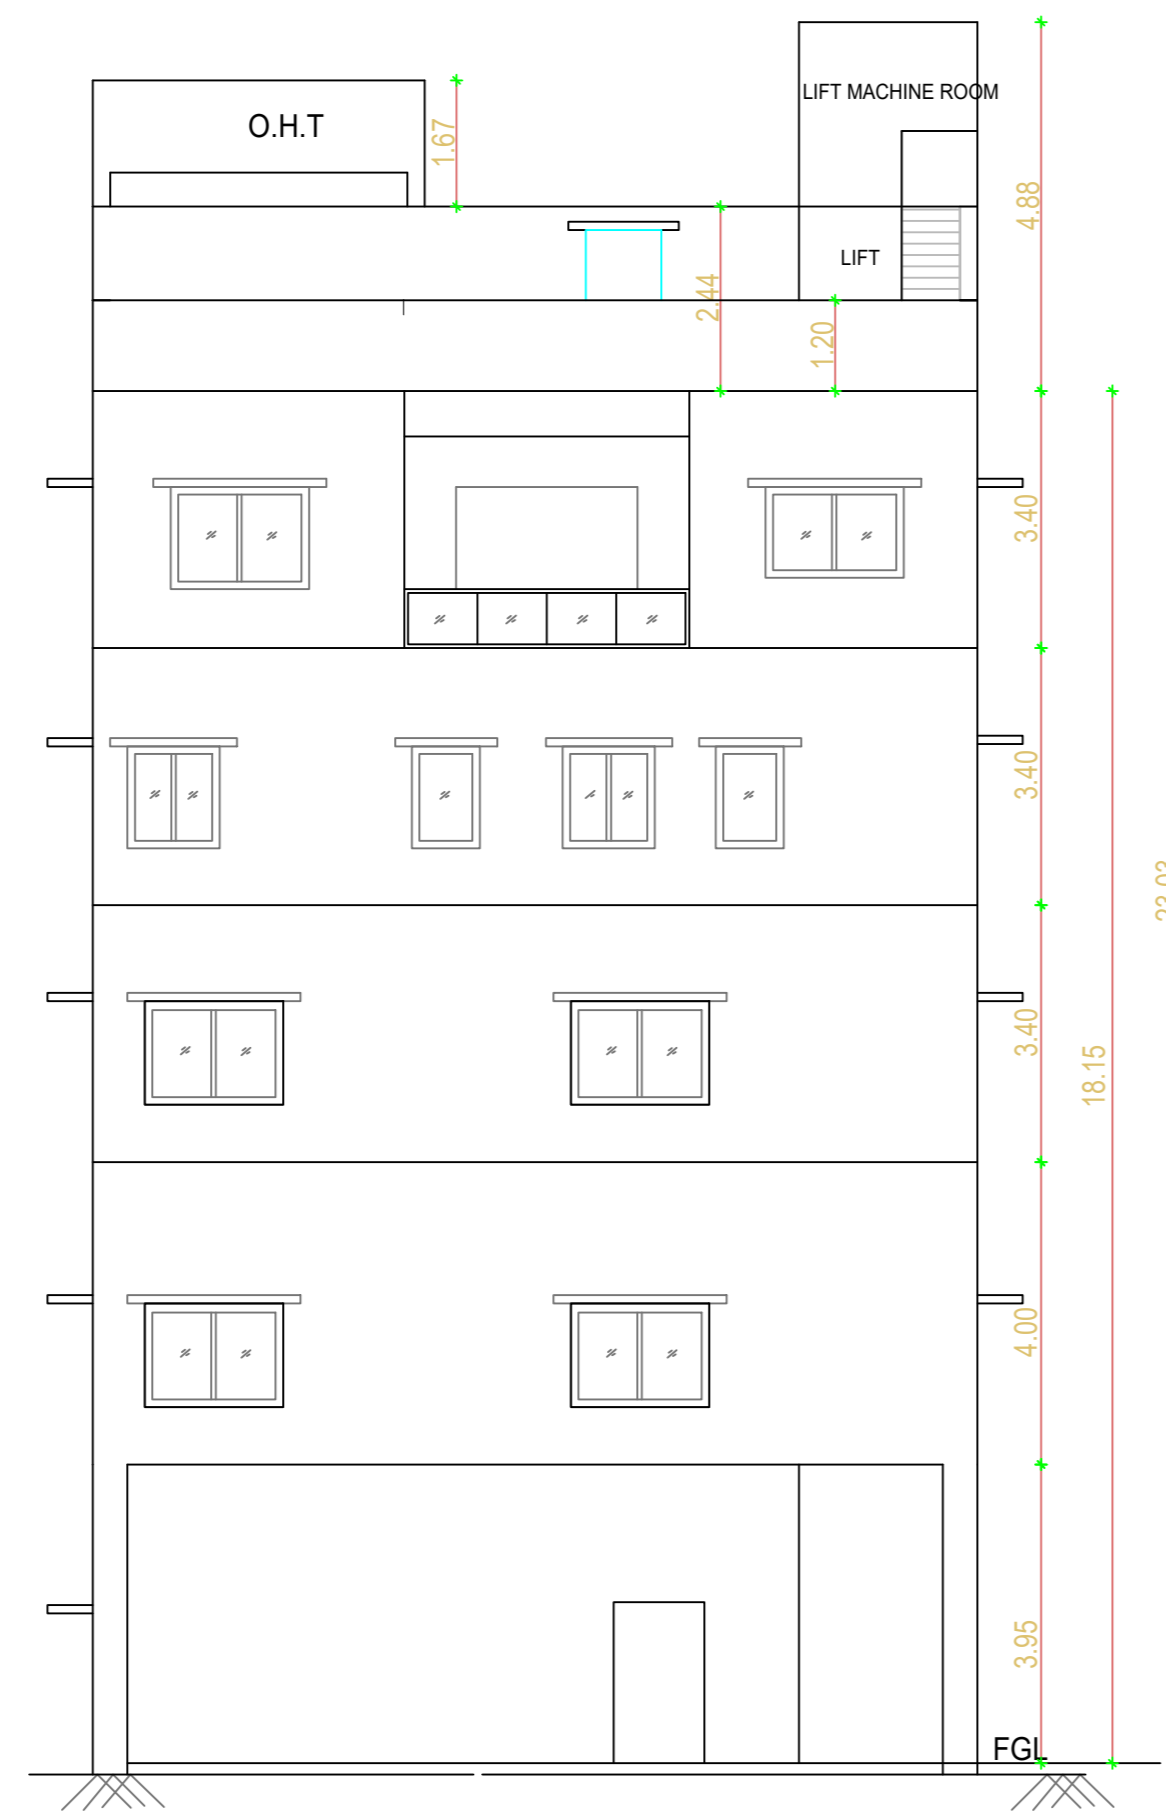





ELEVATION

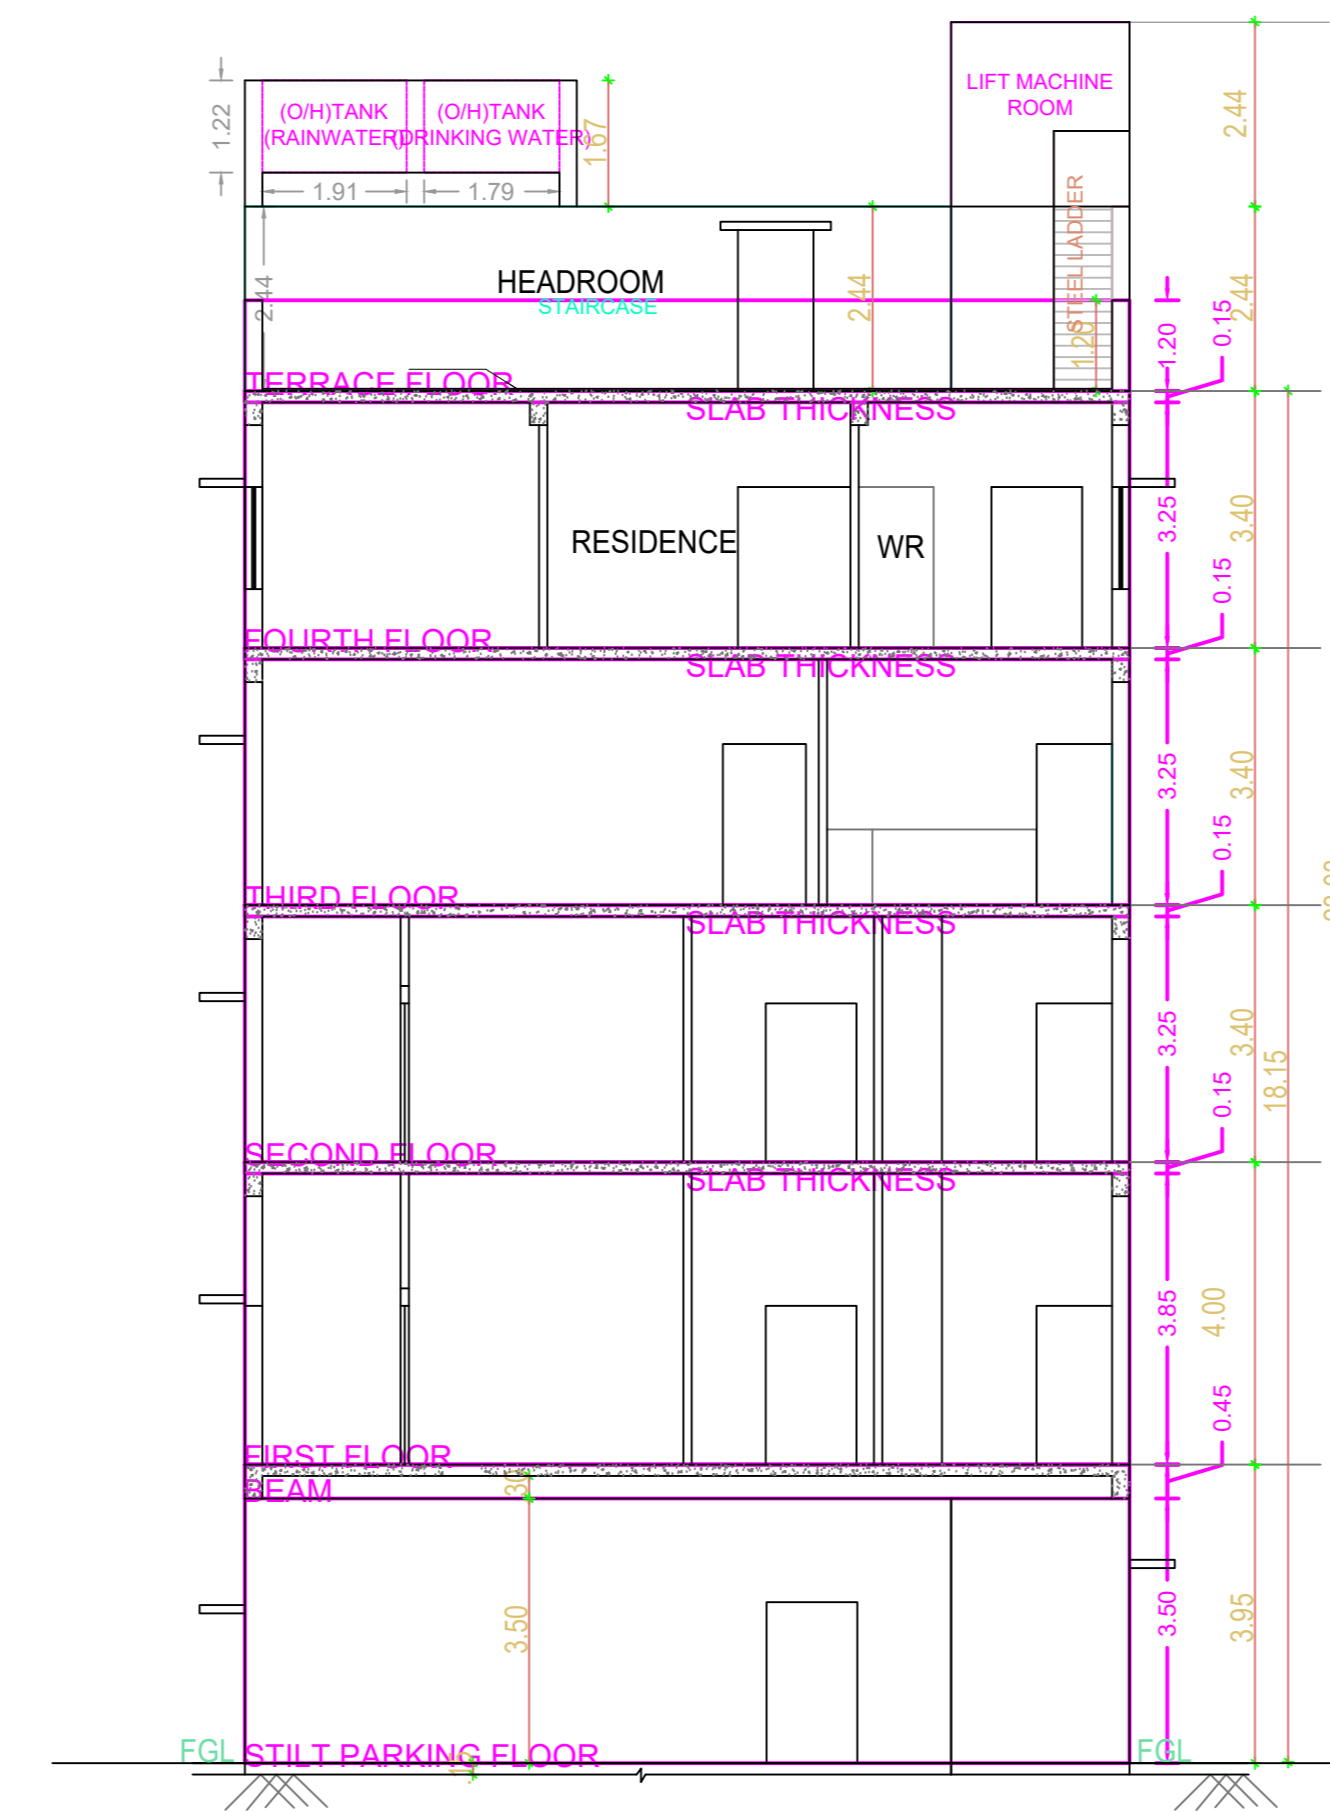


SECTION AA

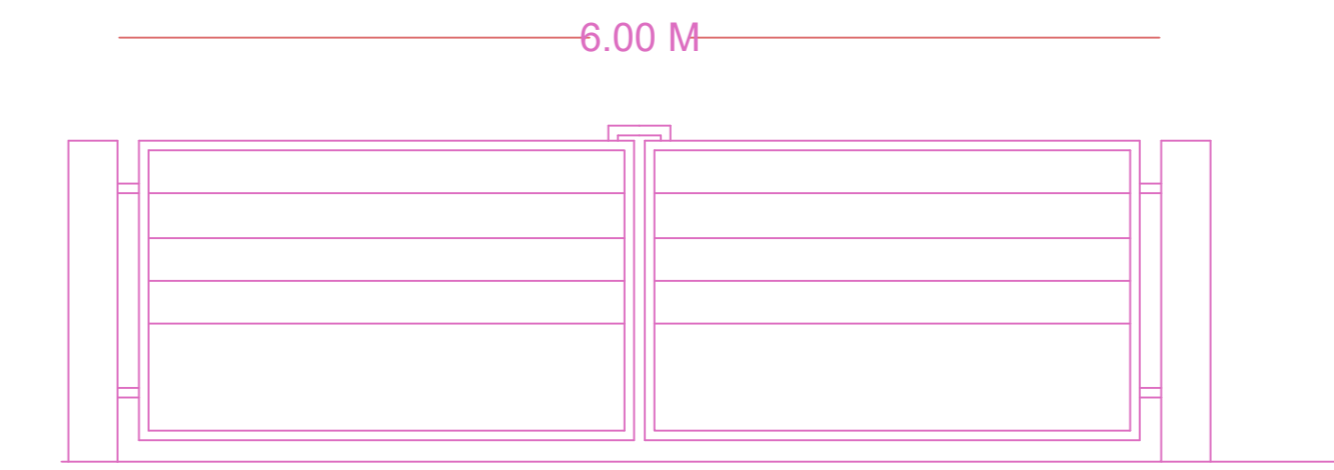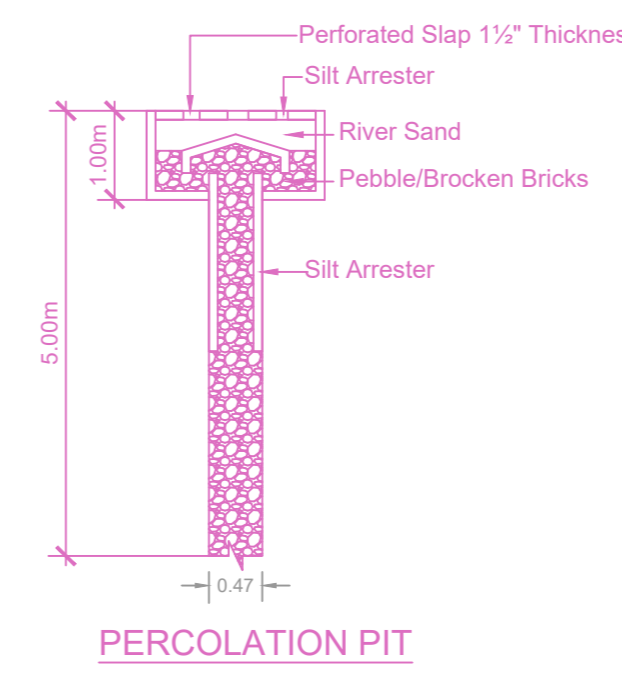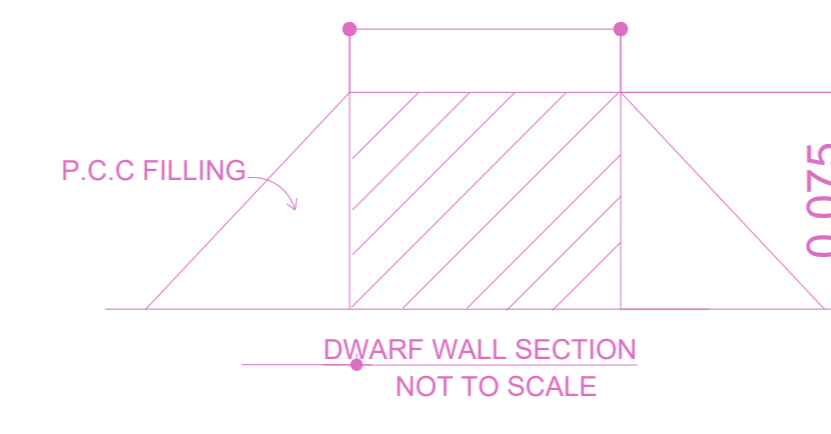

6.00M WIDE GATE DETAILS

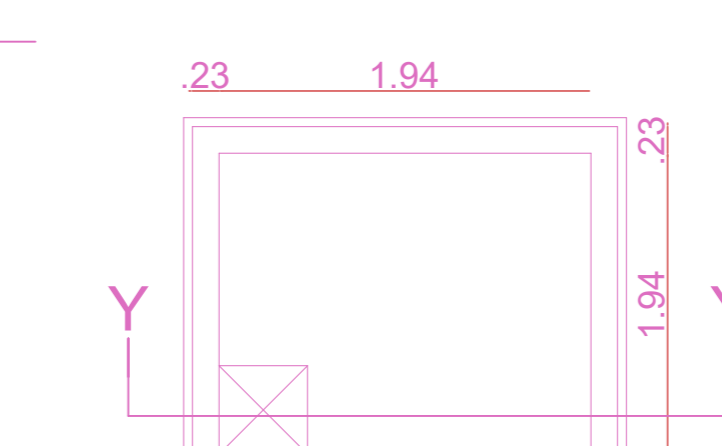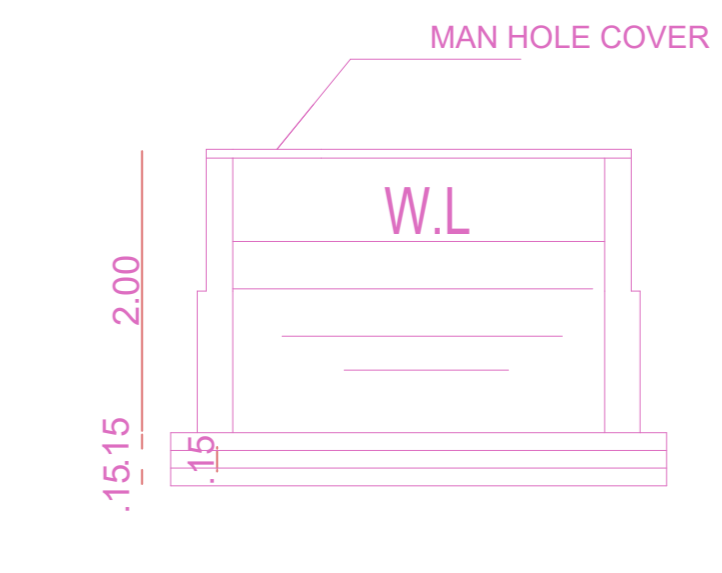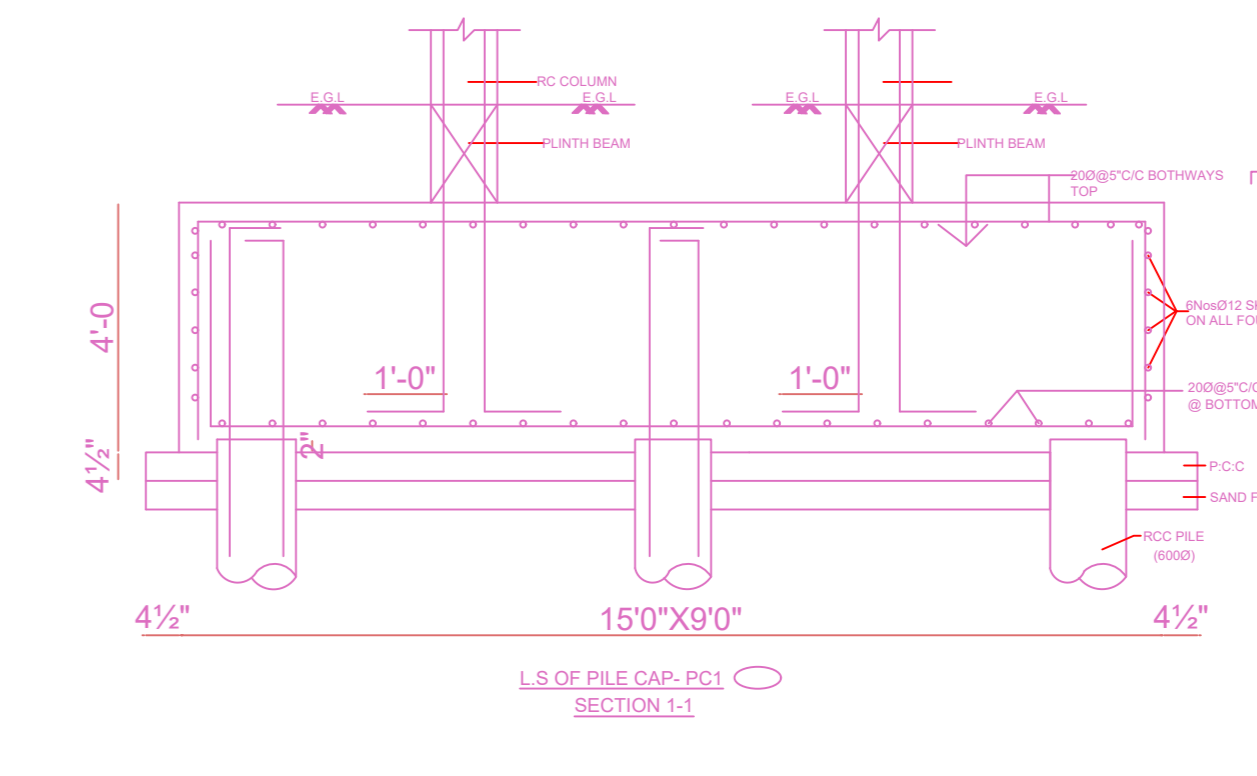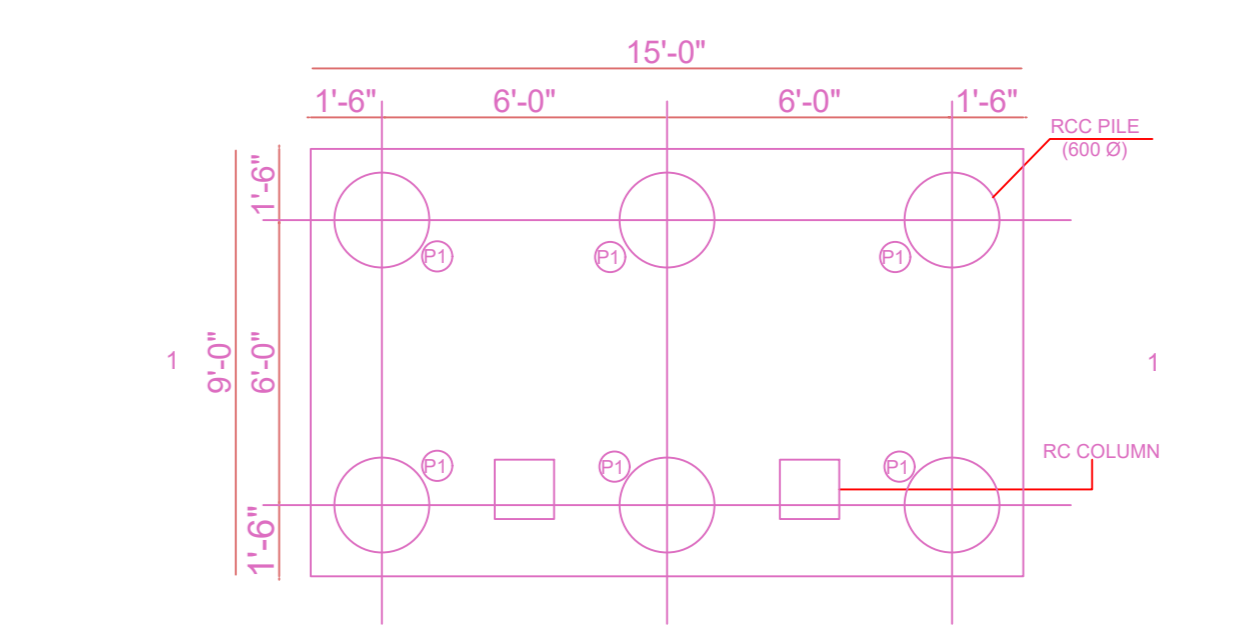


PLAN OF RAIN WATER HARVESTING SUMP

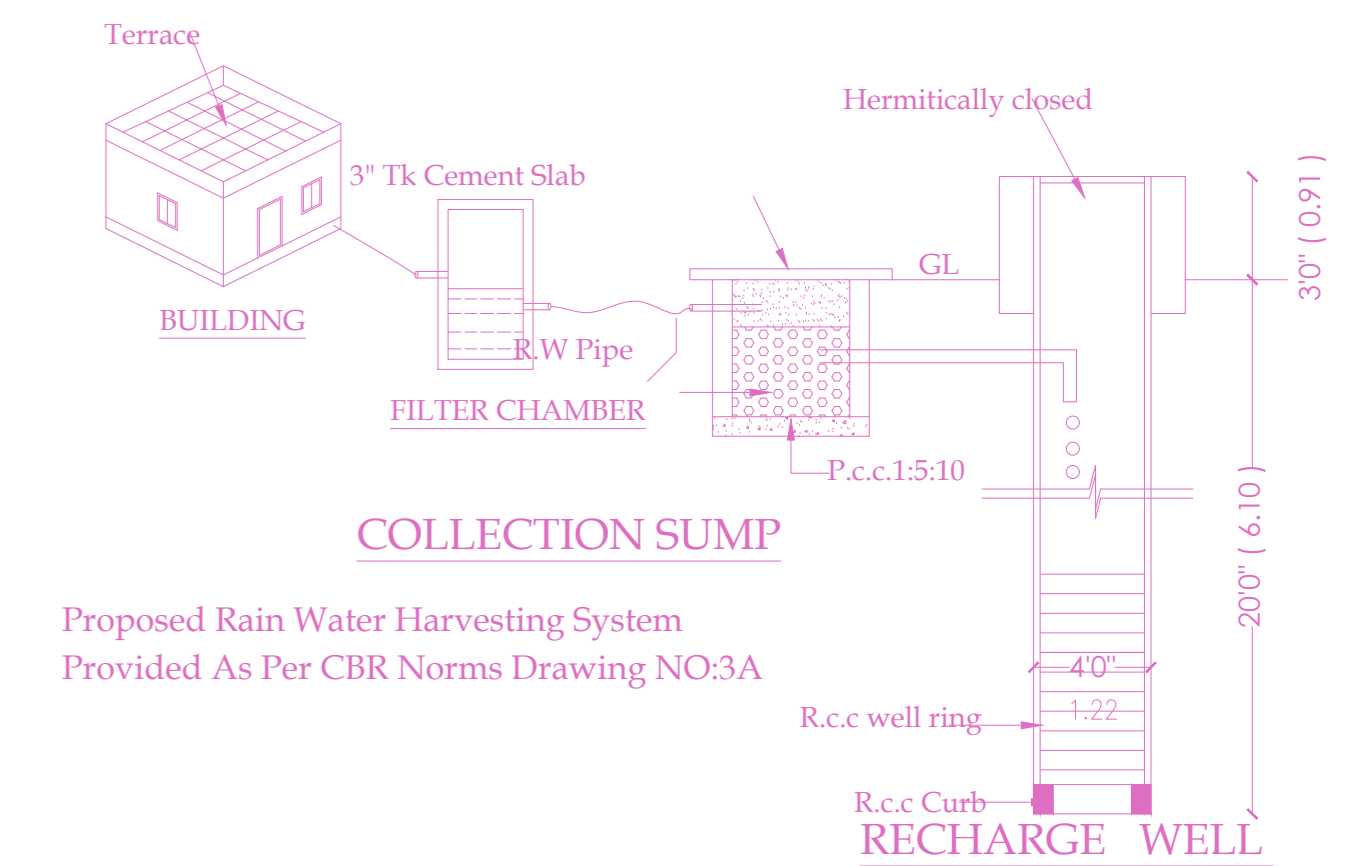


COLLECTION SUMP


Proposed Rain Water Harvesting System Provided As Per CBR Norms Drawing NO-3A

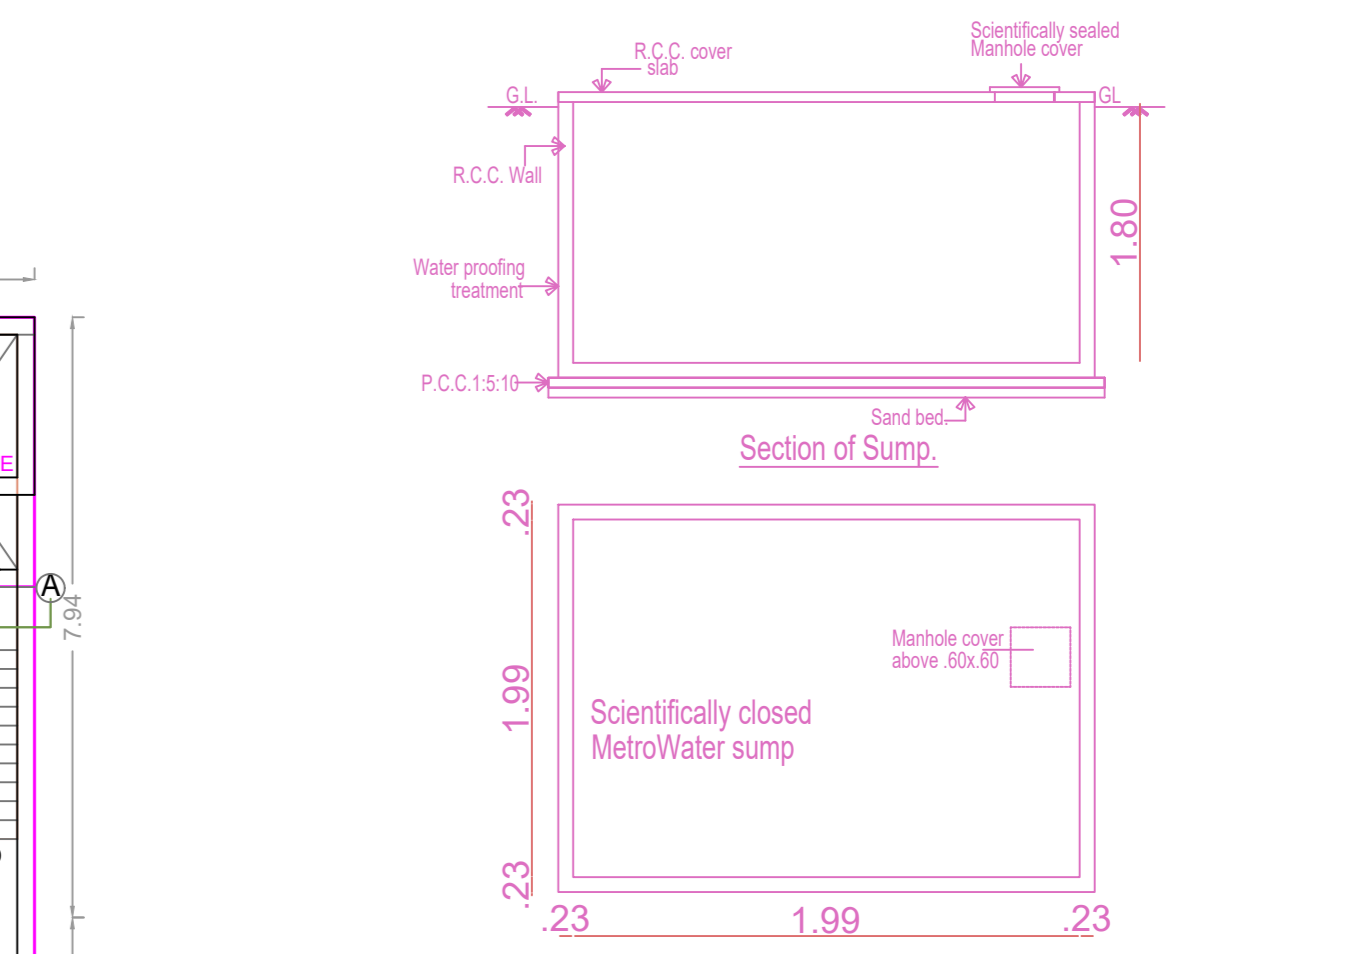


Section of Sump and Plan of Sump for Metro water sump

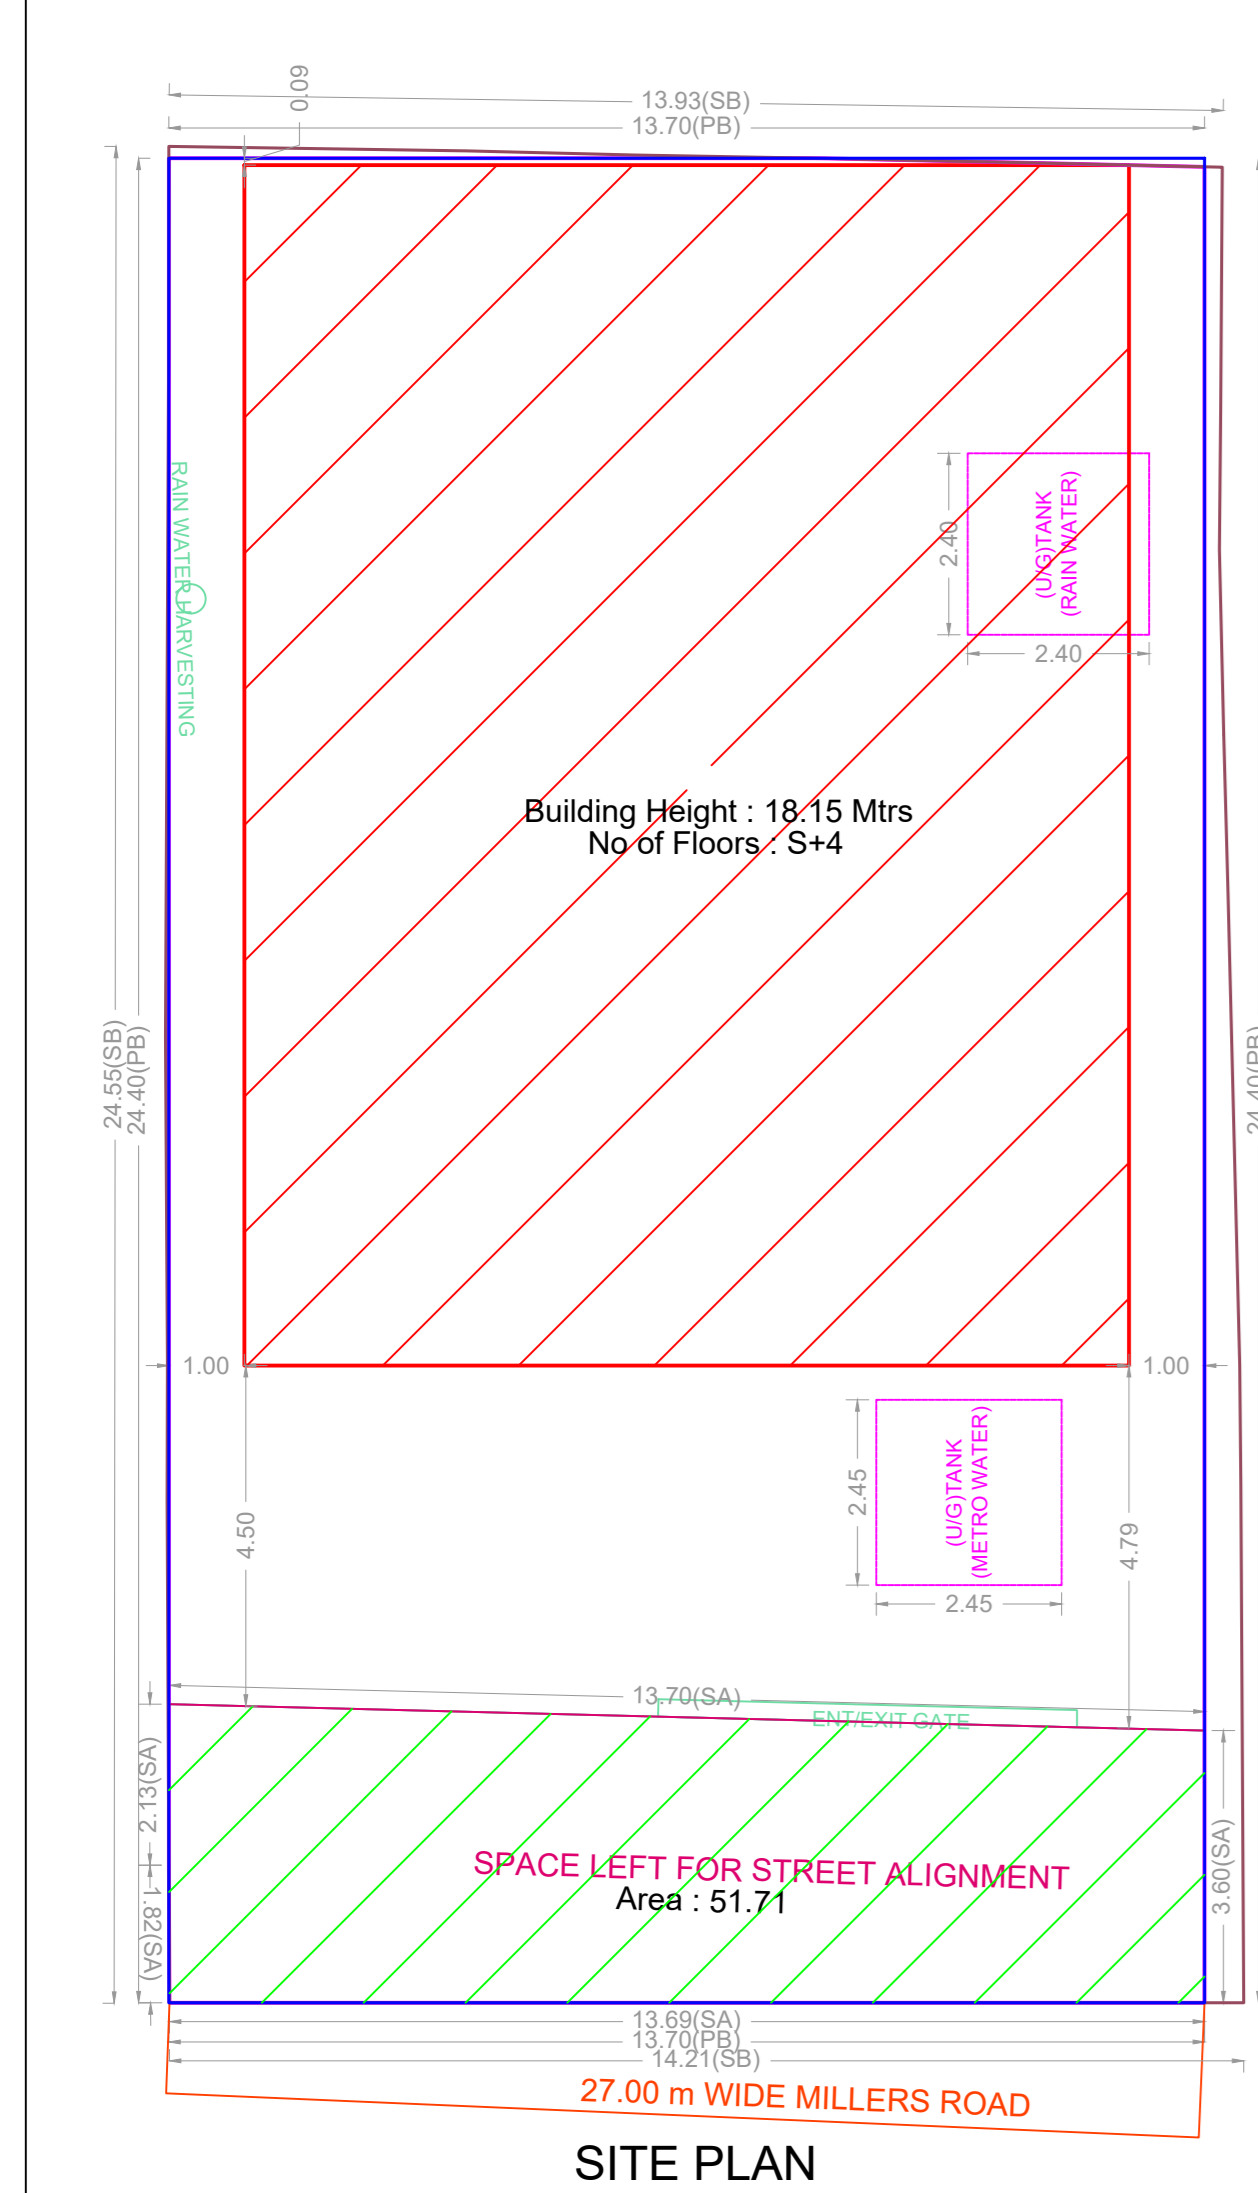


SITE PLAN

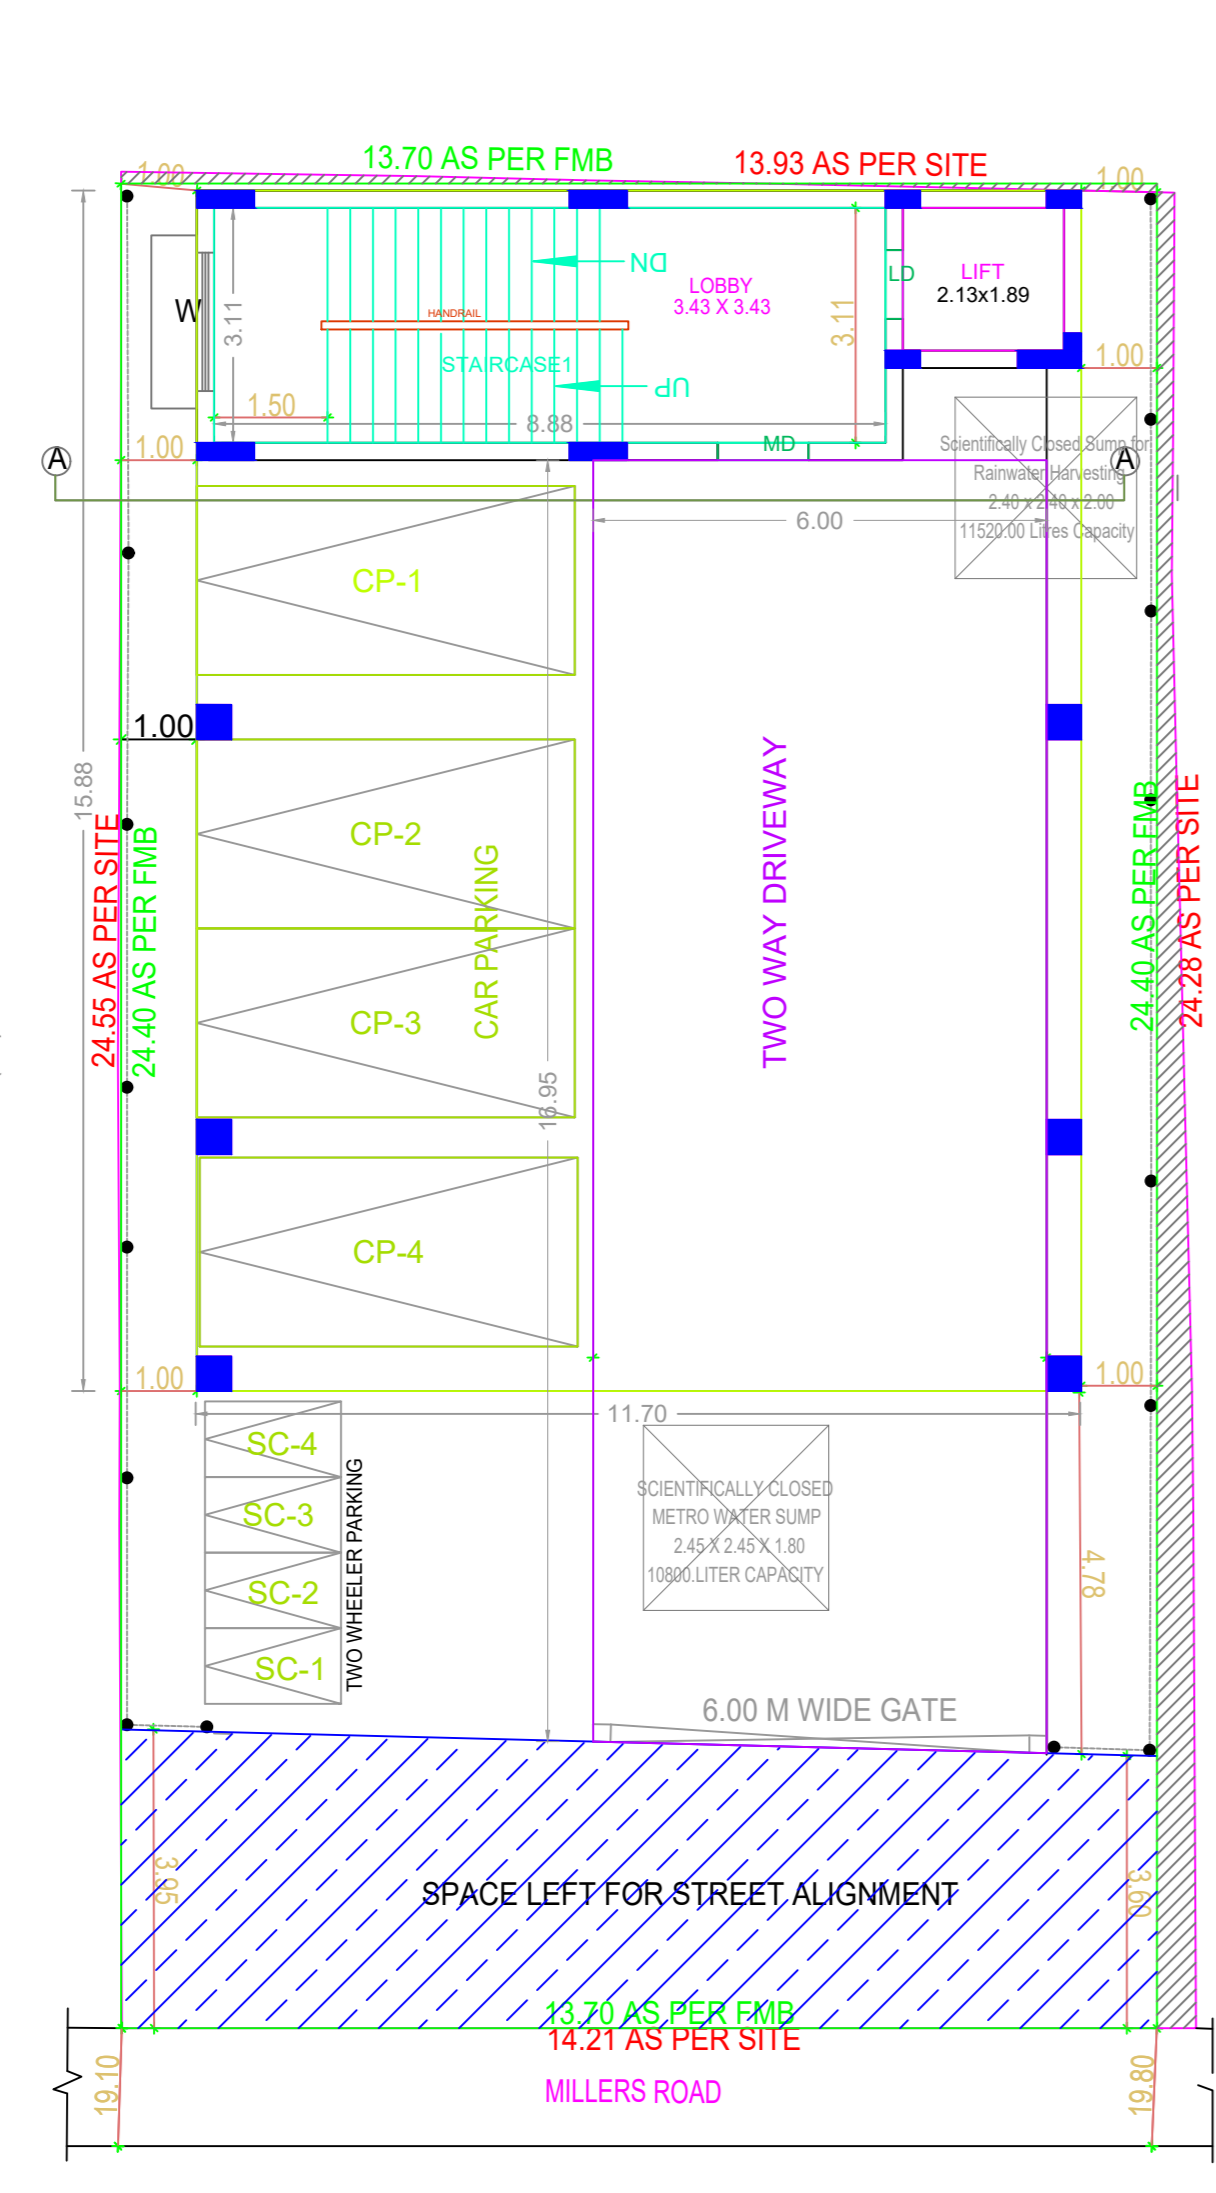


SITE CUM STILT FLOOR PLAN

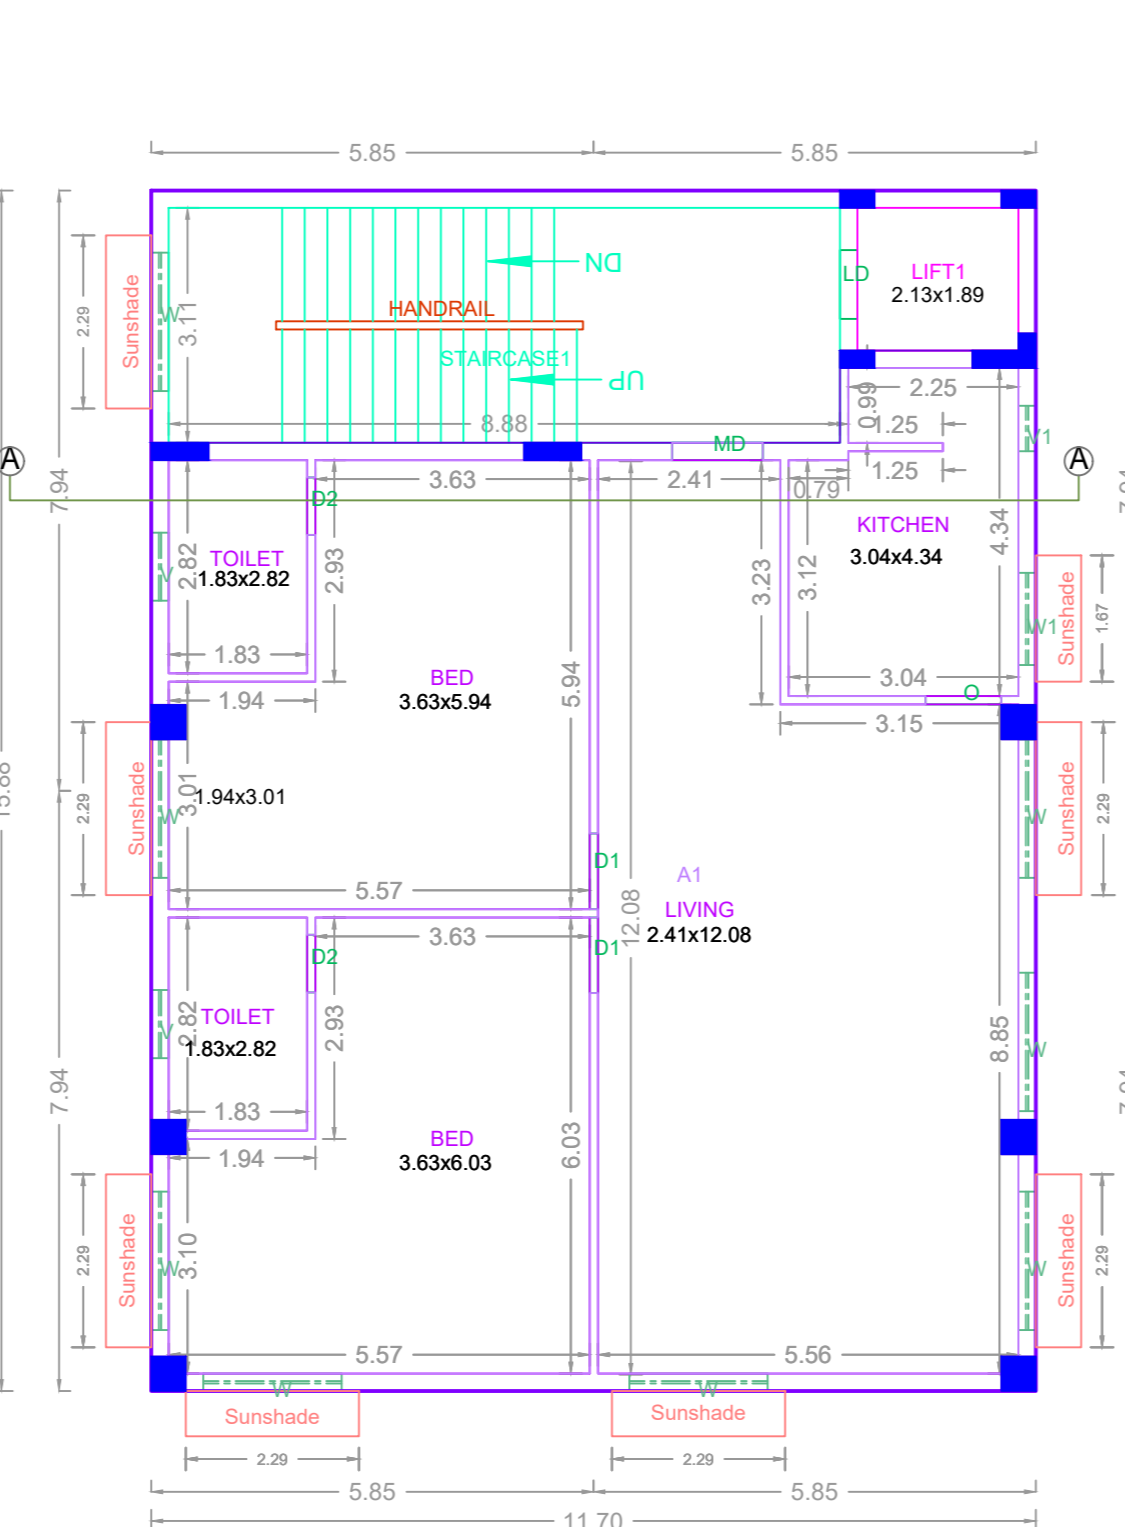


TYPICAL - 1,2 FLOOR PLAN

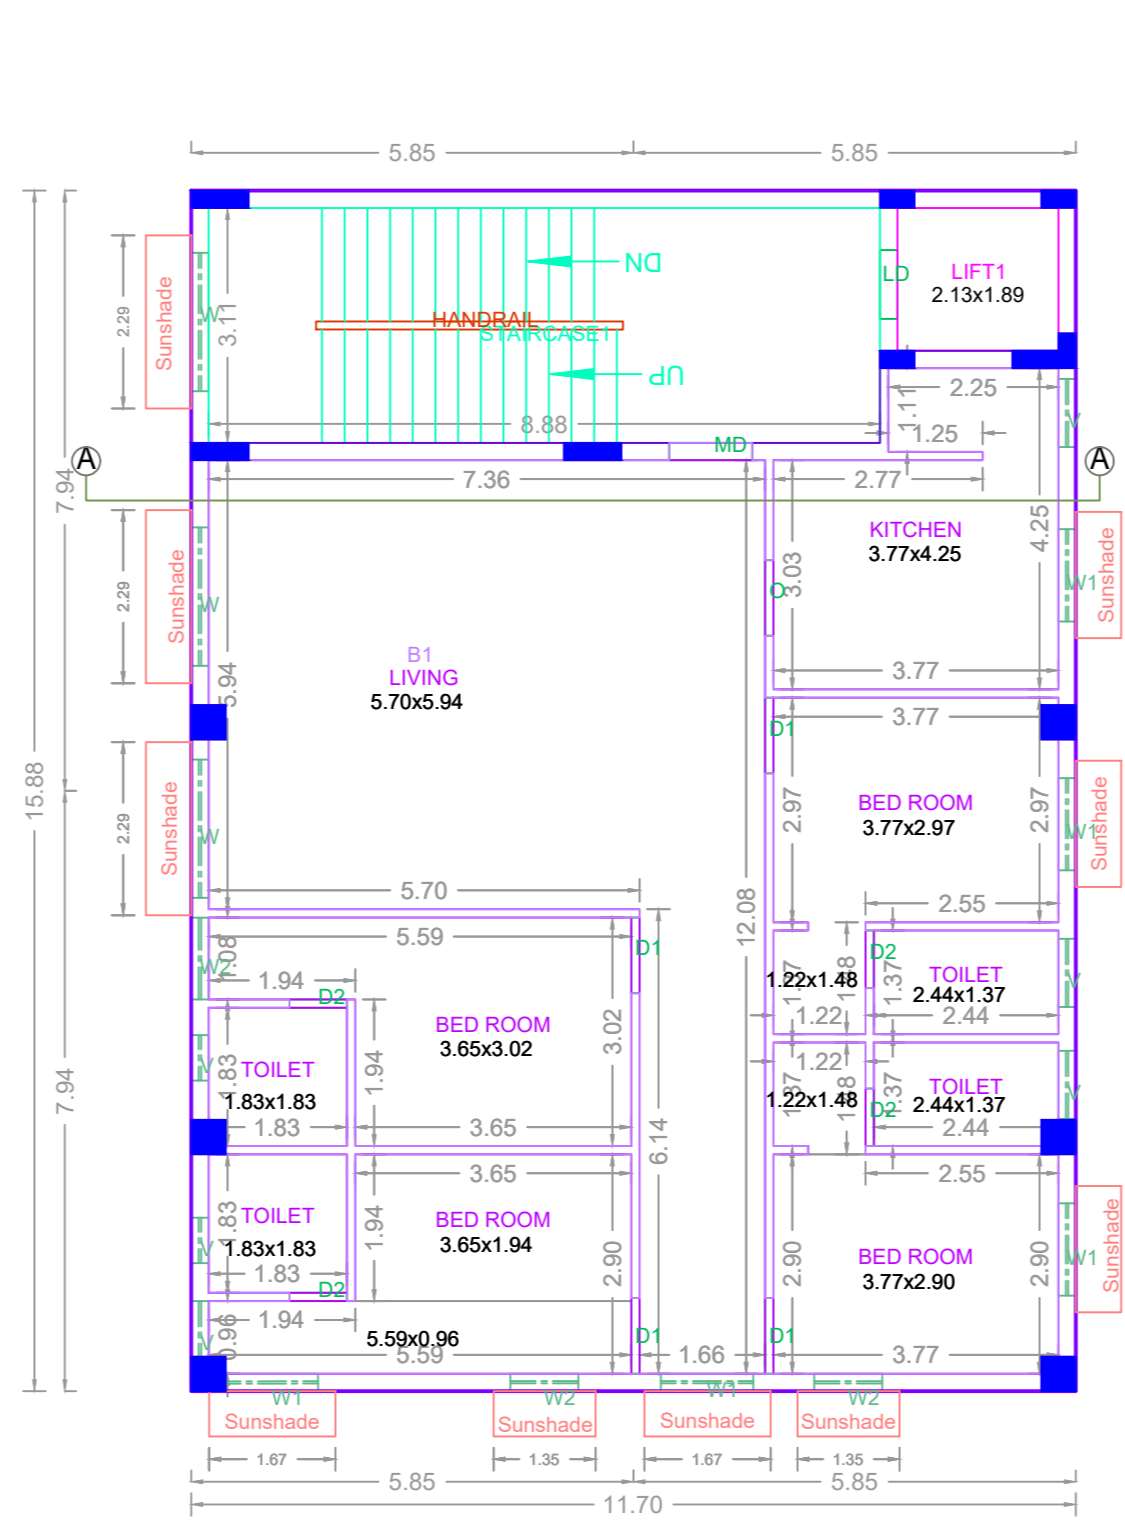

THIRD FLOOR PLAN

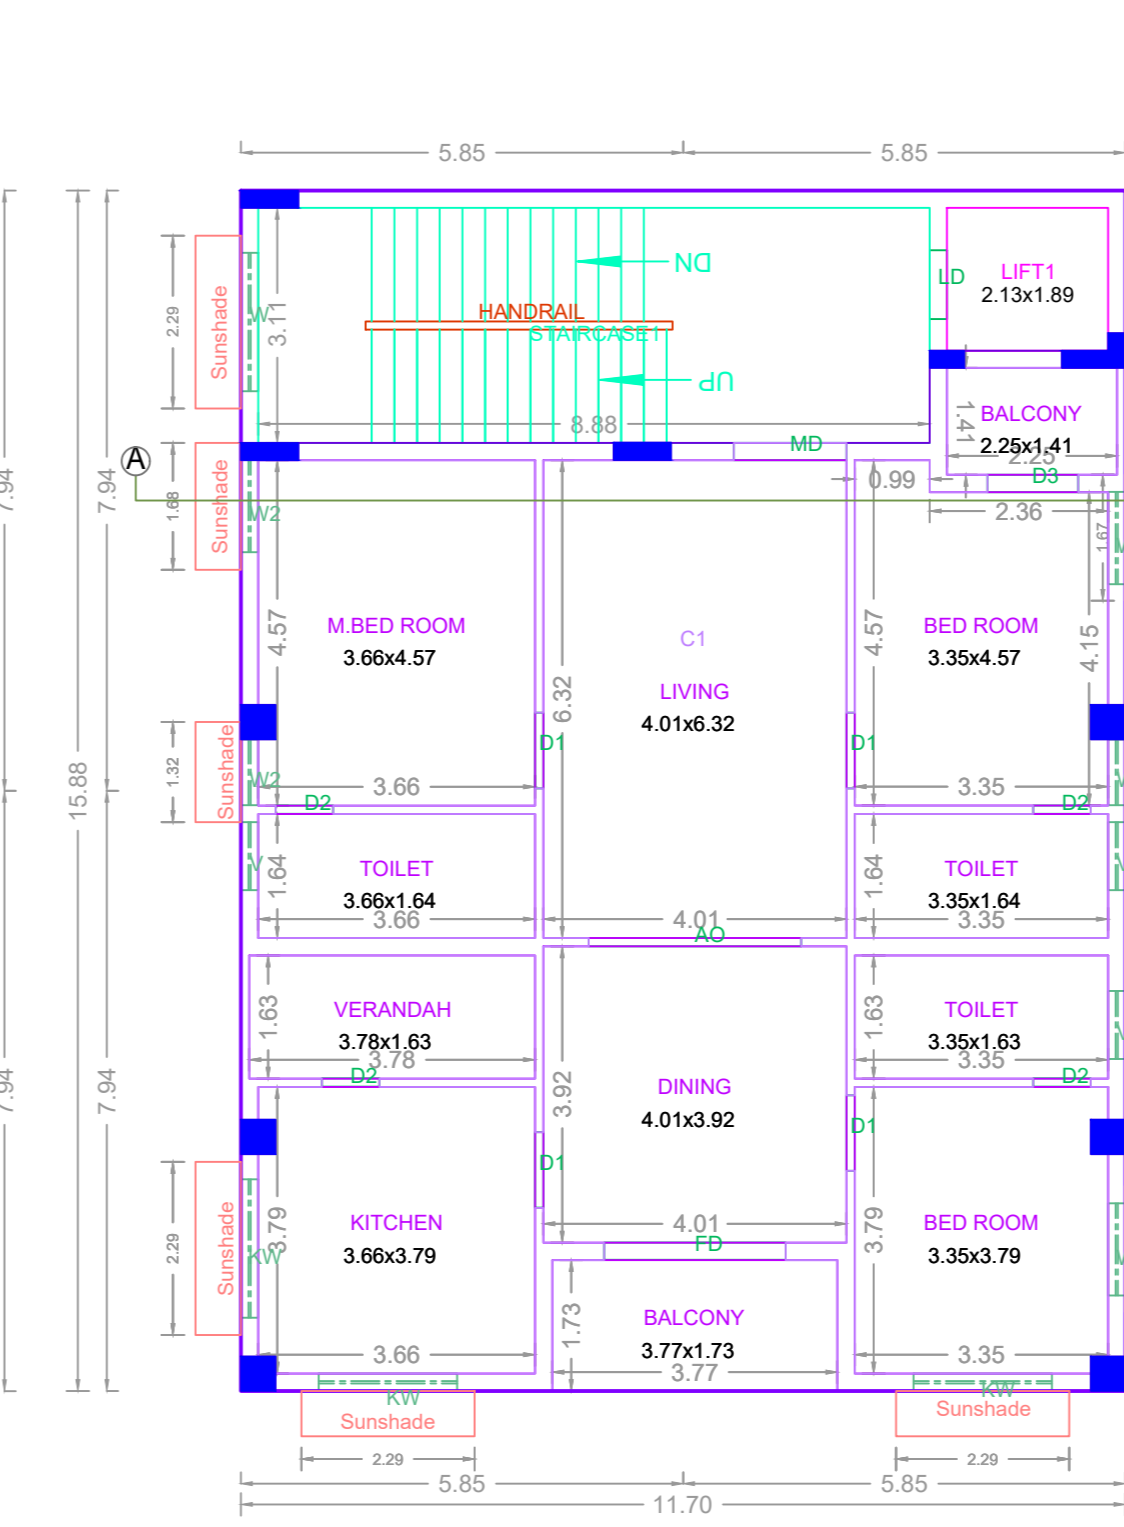

FOURTH FLOOR PLAN

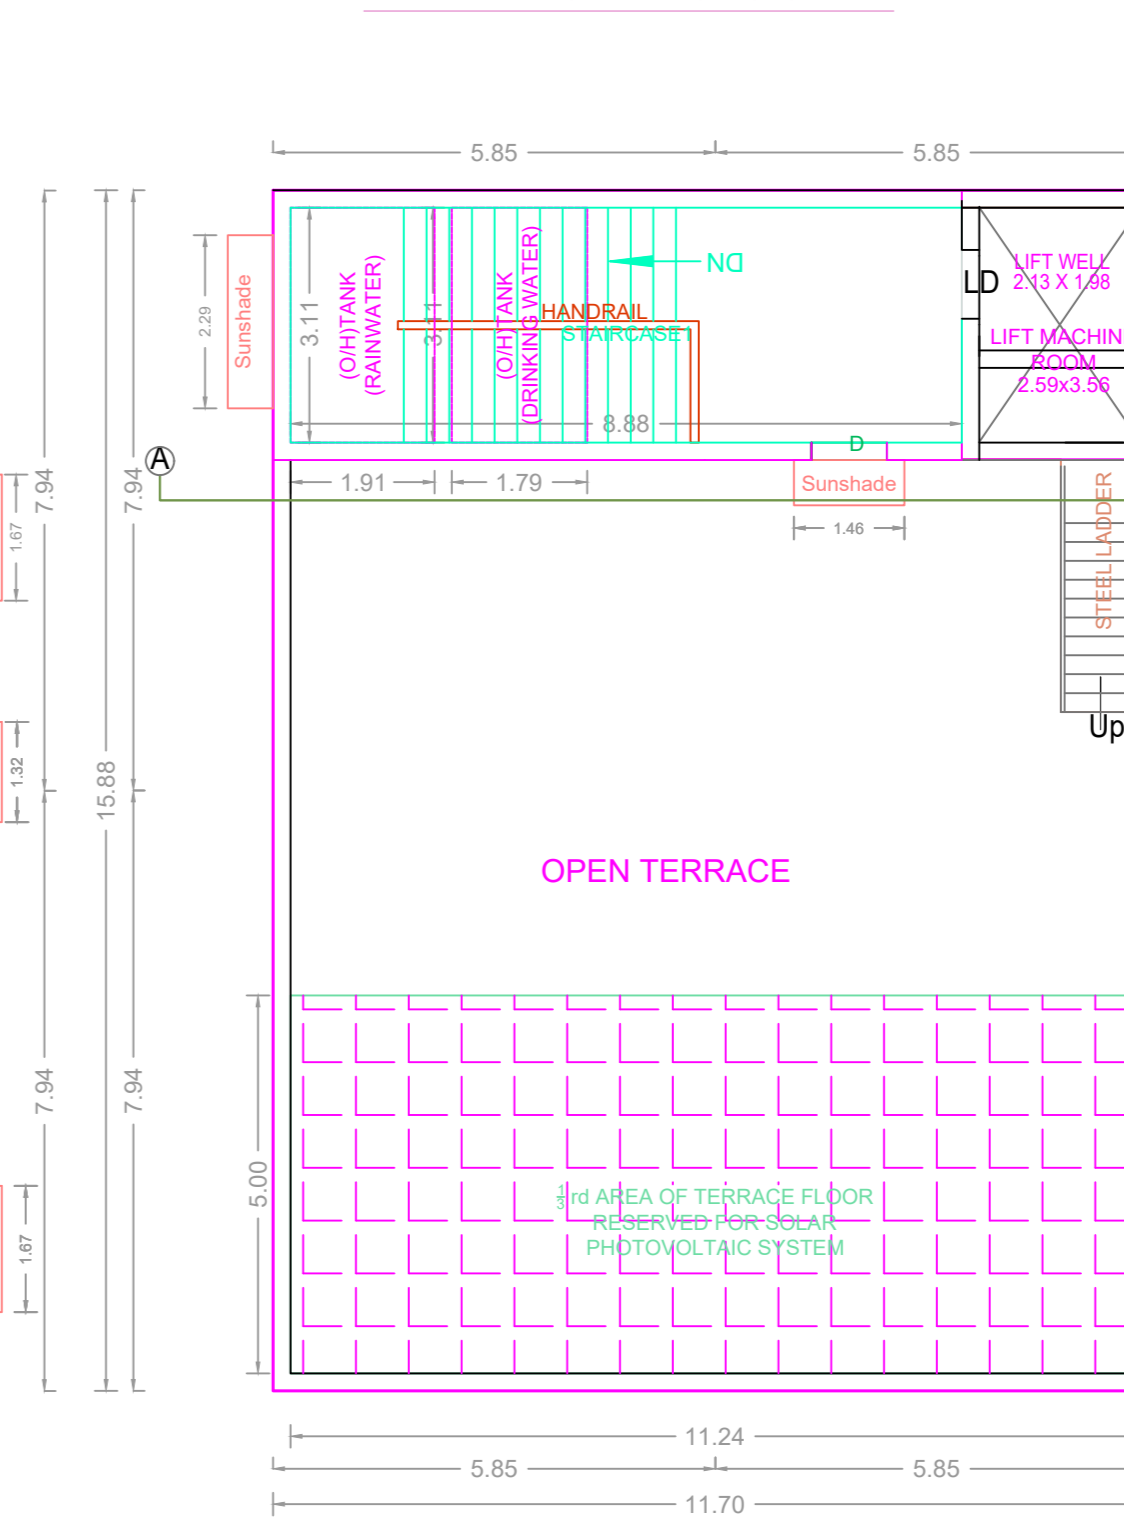

TERRACE FLOOR PLAN

BUILDING WISE FSI STATEMENT

BUILDING	NO OF SAME BUILDINGS	COMM.	RESI.	IND.	INST.	DU	TOTAL FSI AREA
A-1 (1)	1	0.00	743.20	0.00	0.00	4	743.20
Total	1	0.00	743.20	0.00	0.00	4	743.20

FLOOR WISE FSI STATEMENT: A (1)

FLOORS	FSI AREA				DU	TOTAL FSI AREA
	COMM.	RESI.	IND.	INST.		
STILT PARKING FLOOR	0.00	0.00	0.00	0.00	0	0.00
FIRST FLOOR	0.00	185.80	0.00	0.00	1	185.80
SECOND FLOOR	0.00	185.80	0.00	0.00	1	185.80
THIRD FLOOR	0.00	185.80	0.00	0.00	1	185.80
FOURTH FLOOR	0.00	185.80	0.00	0.00	1	185.80
Terrace	0.00	0.00	0.00	0.00	0	0.00
Total	0.00	743.20	0.00	0.00	4	743.20

APPROVAL CONDITION

SCALE 1:100

CHENNAI METROPOLITAN DEVELOPMENT AUTHORITY

APPROVED

SUBJECT TO THE CONDITIONS MENTIONED IN THIS OFFICE

For (Deputy Planner / Chief Planner / Member-Secretary)
High Rise Building / Non High Rise Building
This Approval is valid only after building Permit is issued by the concerned Local Body.

KEY NO. 3688

QR CODE