





ELEVATION

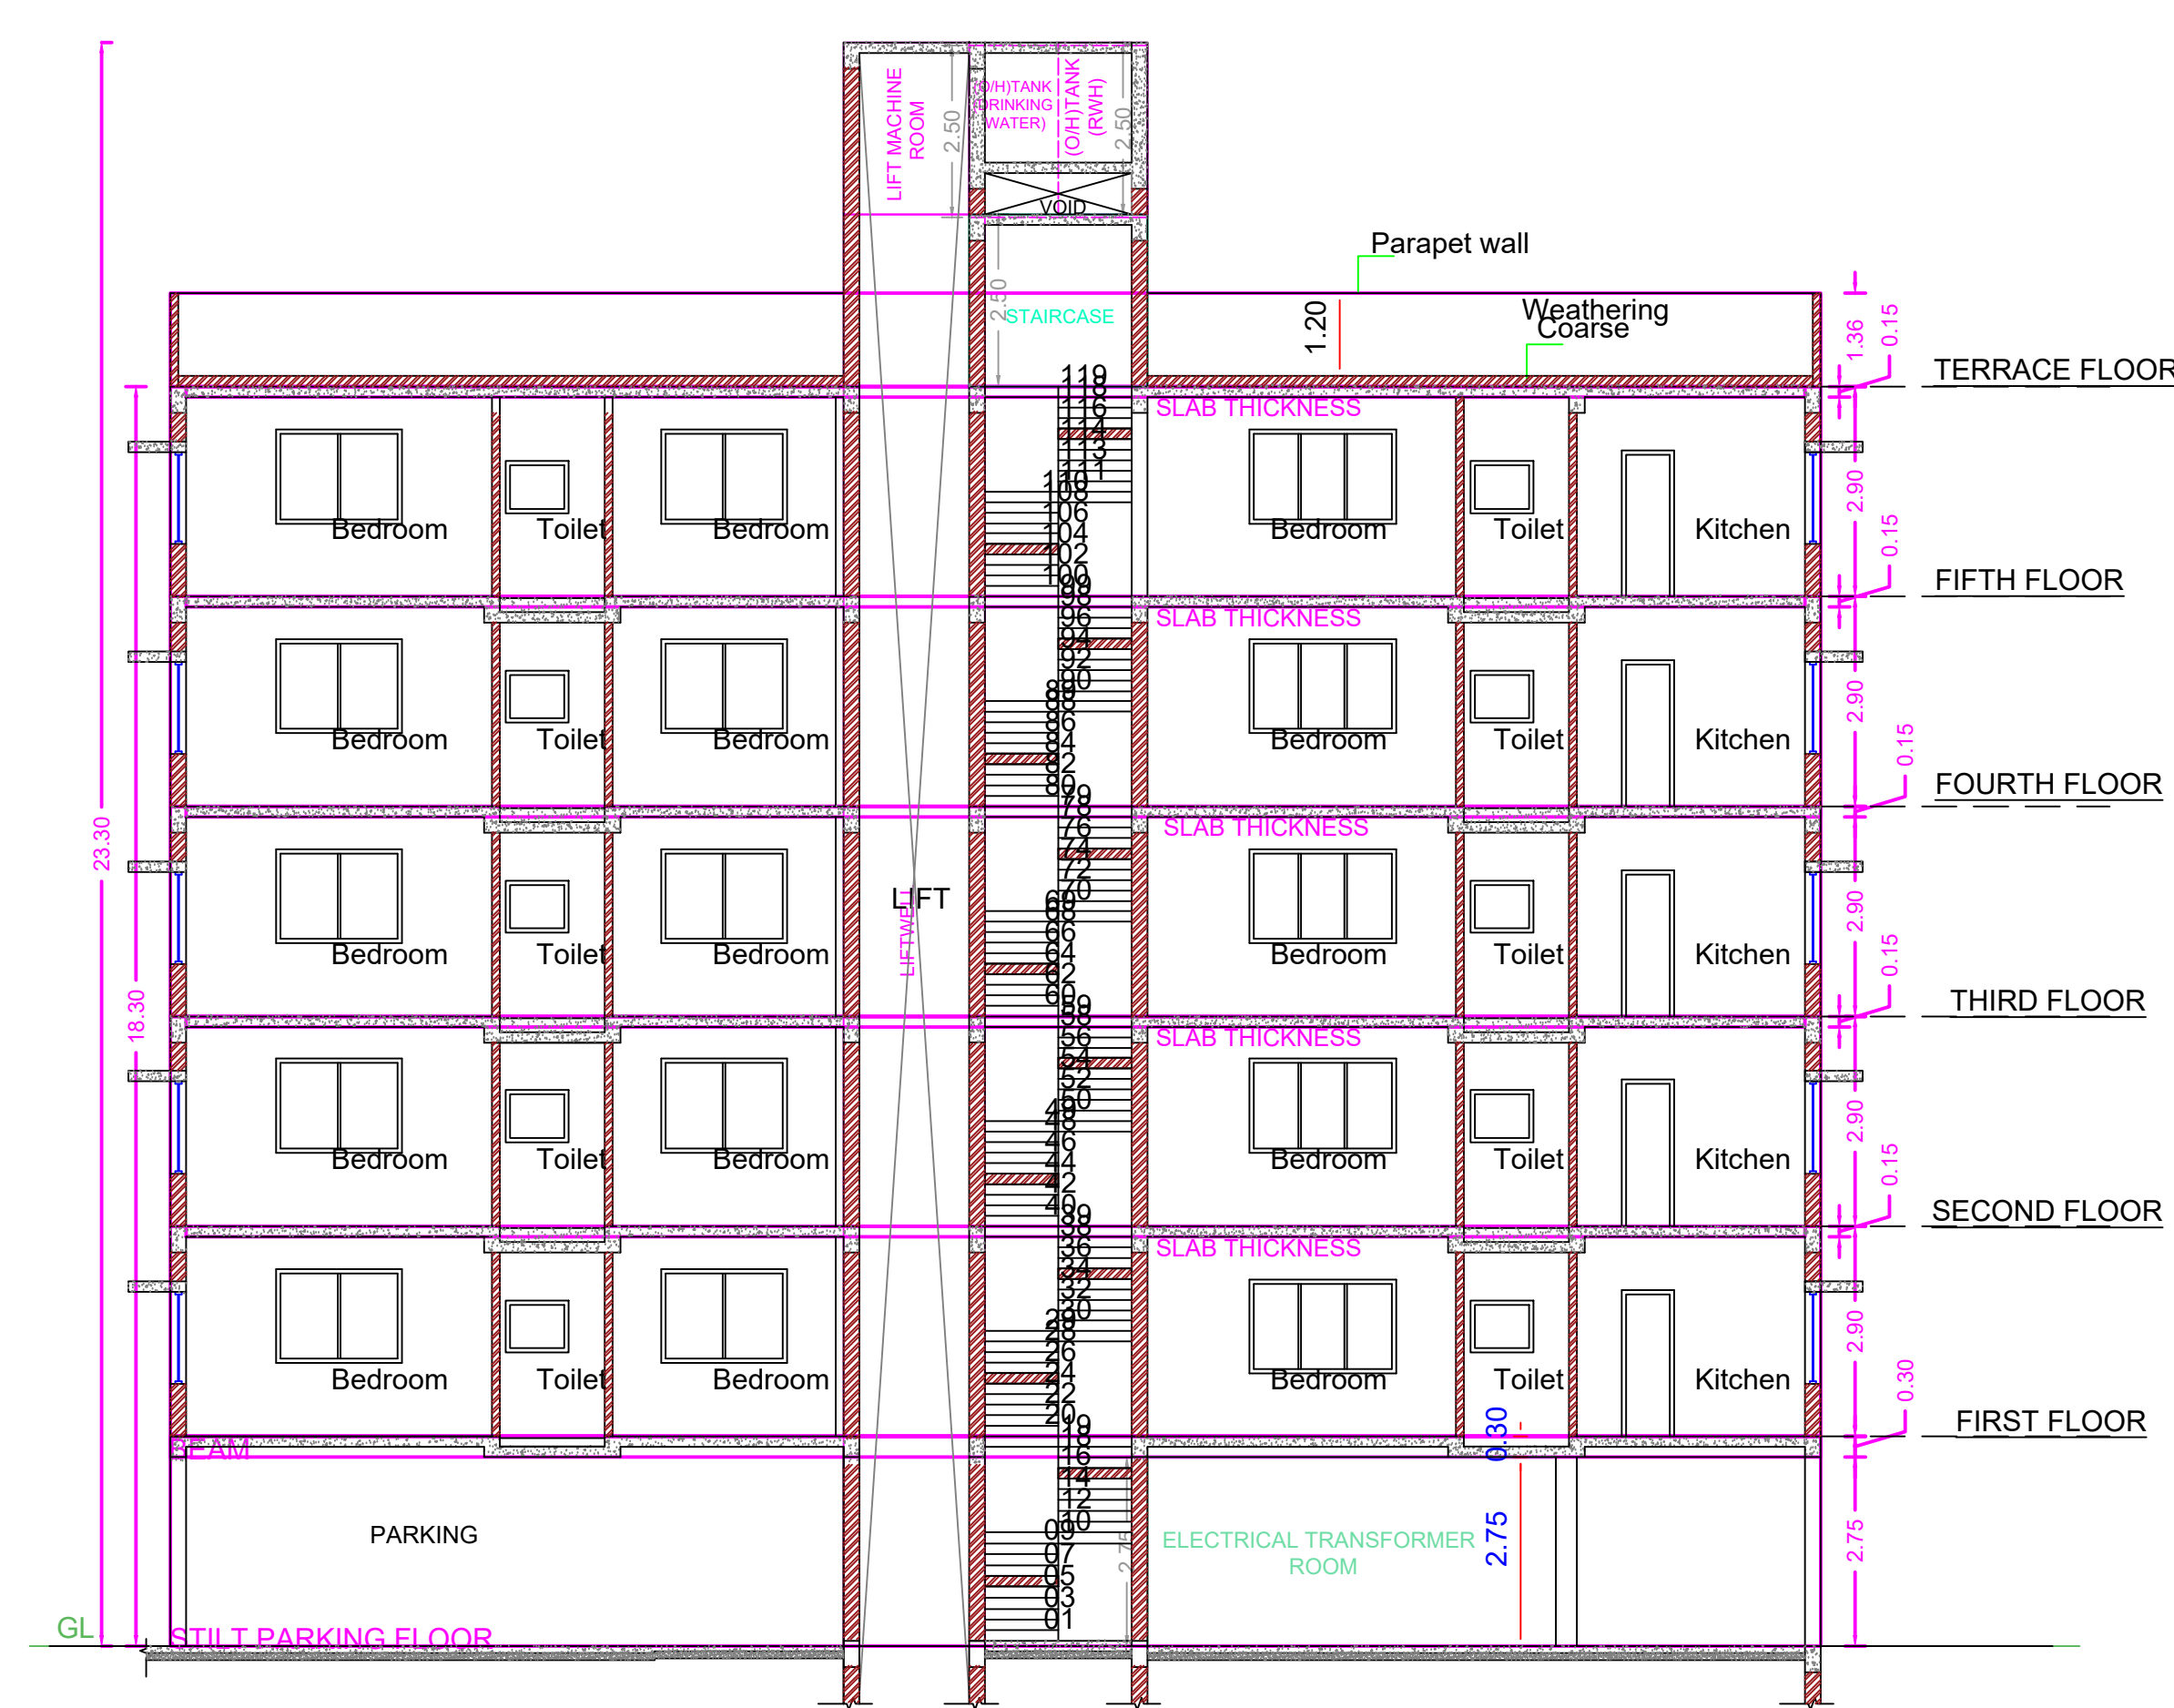

SECTION - XX

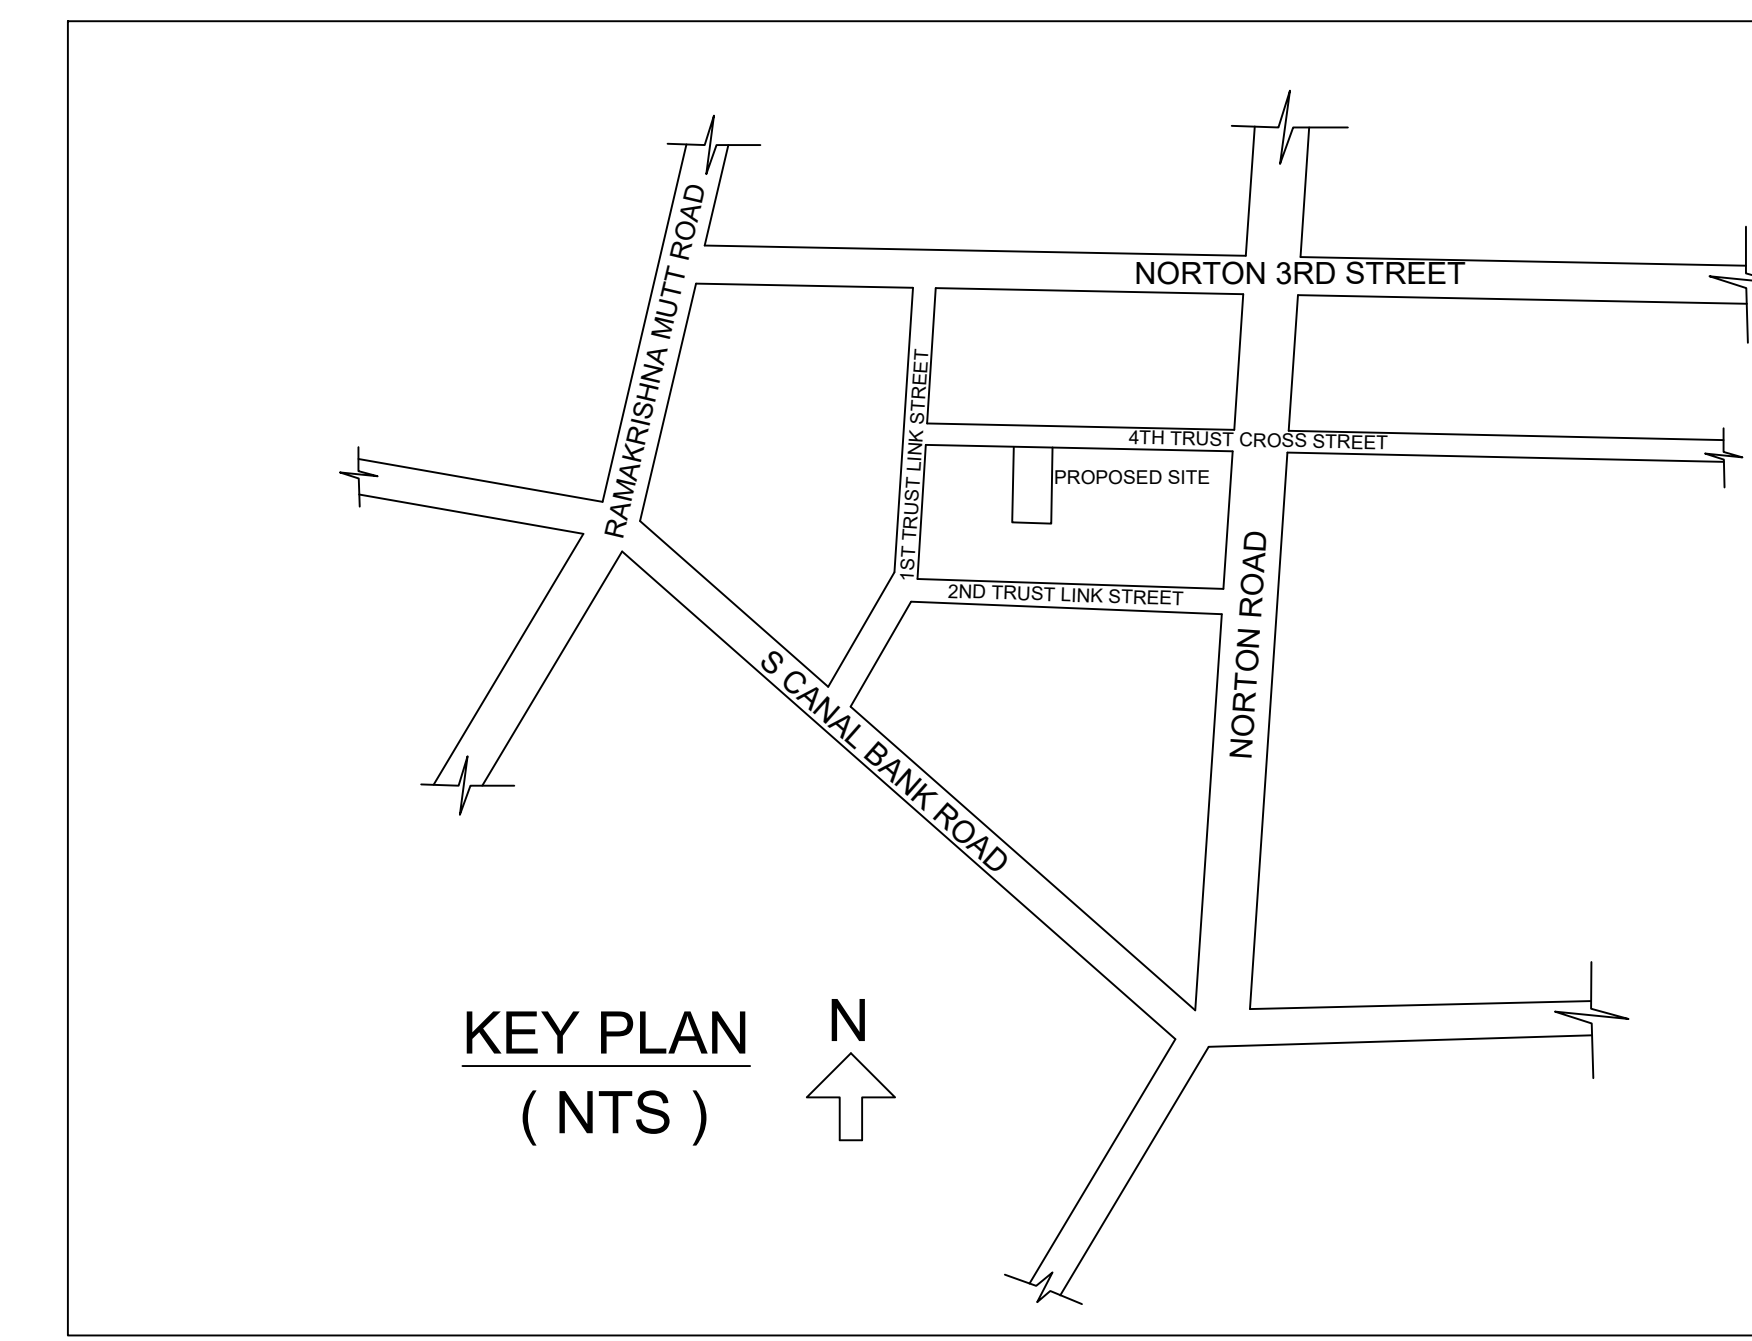

Location plan (Taken as per User Inputs)


PLAN SHOWING THE PROPOSED CONSTRUCTION OF STILT FLOOR + 5 FLOORS (HEIGHT 18.30 M) RESIDENTIAL BUILDING WITH 10 DWELLING UNITS AVALING PREMIUM FSI AT PLOT NO -24 OLD DOOR NOS: 2611 TO 2618 AND NEW DOOR NOS: 5111 TO 5118, 4TH TRUST CROSS STREET, MANDAVELIPAKKAM, CHENNAI-600 028 COMPRISED IN R.S NO. 4311/22, BLOCK NO.97, OF MYLAPORE VILLAGE, GREATER CHENNAI CORPORATION, DIVISION 126, ZONE-9.

A) AREA STATEMENT		SQ.M.
AREA AS PER PATA		505.50
AREA AS PER DOCUMENT		555.54
AREA CONSIDERED FOR FSI		555.50
STREET ALIGNMENT/ ROAD WIDENING LINK ROAD		0.00
OSR AREA		0.00
TOTAL FSI AREA		1471.36
FSI FACTOR		2.698
COVERAGE AREA (PERCENTAGE %)		NA


A) PARKING STATEMENT			
VEHICLE	REQUIRED	PROVIDED	
LORRY	0	0	
CAR	11	11	
TWO WHEELER	0	0	
CYCLE	0	0	

BUILDING WISE FSI STATEMENT							
BUILDING	NO OF SAME BUILDING	FSI AREA	RES.	IND.	INST.	DU	TOTAL FSI AREA
ANUGRAHA-1...		0.00	1471.36	0.00	0.00	10	1471.36
Total		0.00	1471.36	0.00	0.00	10	1471.36


FLOOR WISE FSI STATEMENT: ANUGRAHA (MANDHAVELL...)						
FLOORS	COMML.	RES.	IND.	INST.	DU	TOTAL FSI AREA
STILT PARKING FLOOR	0.00	28.81	0.00	0.00	0	28.81
FIRST FLOOR	0.00	288.51	0.00	0.00	2	288.51
SECOND FLOOR	0.00	288.51	0.00	0.00	2	288.51
THIRD FLOOR	0.00	288.51	0.00	0.00	2	288.51
FOURTH FLOOR	0.00	288.51	0.00	0.00	2	288.51
FIFTH FLOOR	0.00	288.51	0.00	0.00	2	288.51
Terrace	0.00	0.00	0.00	0.00	0	0.00
Total	0.00	1471.36	0.00	0.00	10	1471.36

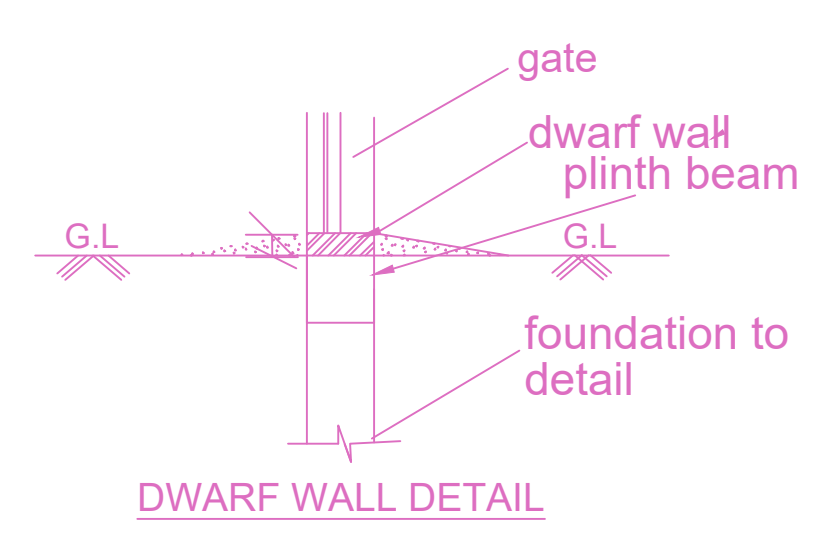


DWARF WALL DETAIL

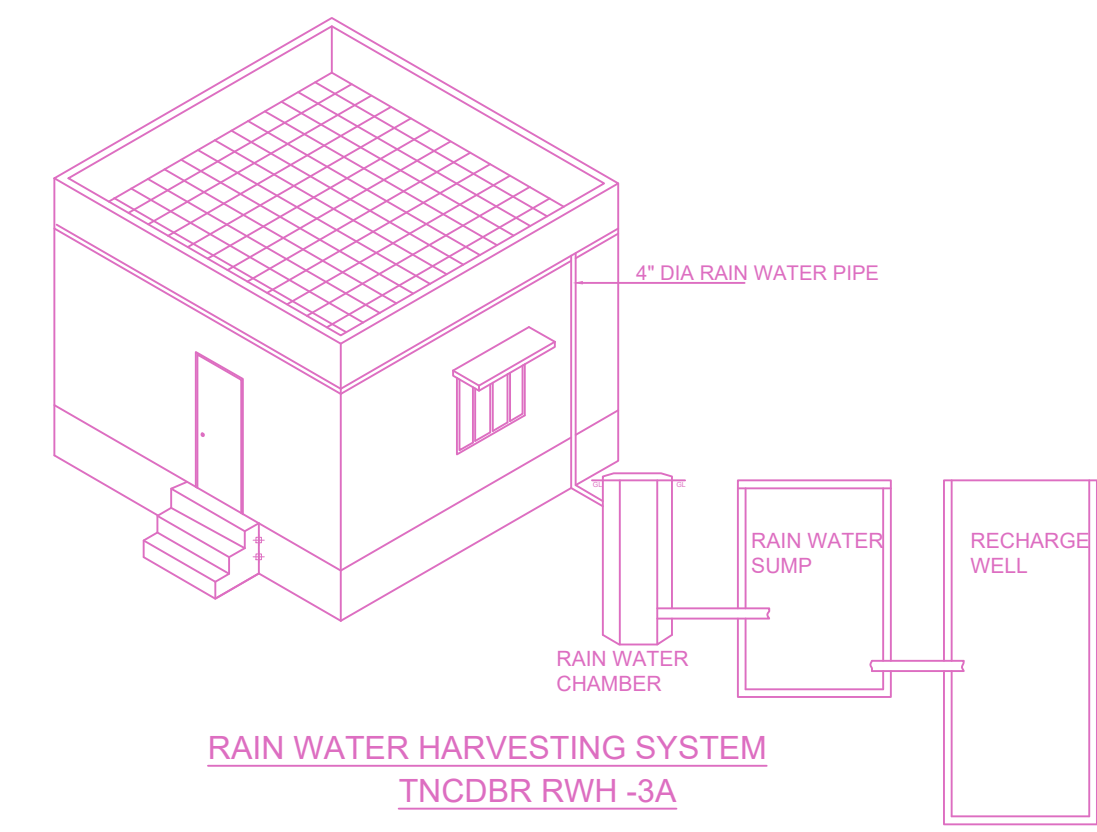


RAIN WATER HARVESTING SYSTEM INCDBR RWH-3A

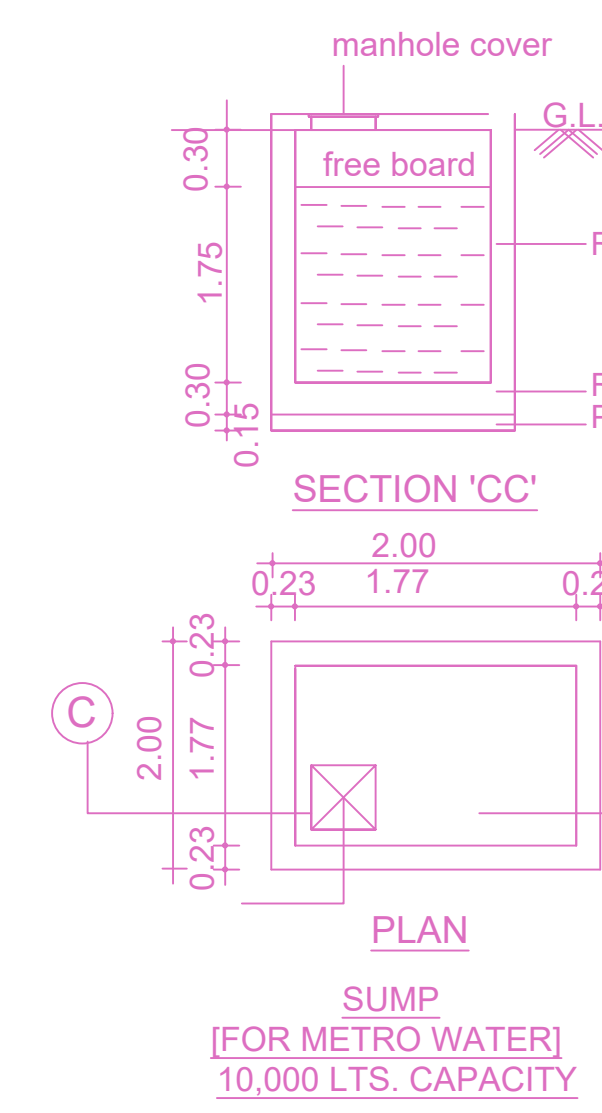


SUMP (FOR METRO WATER) 10,000 LITS. CAPACITY

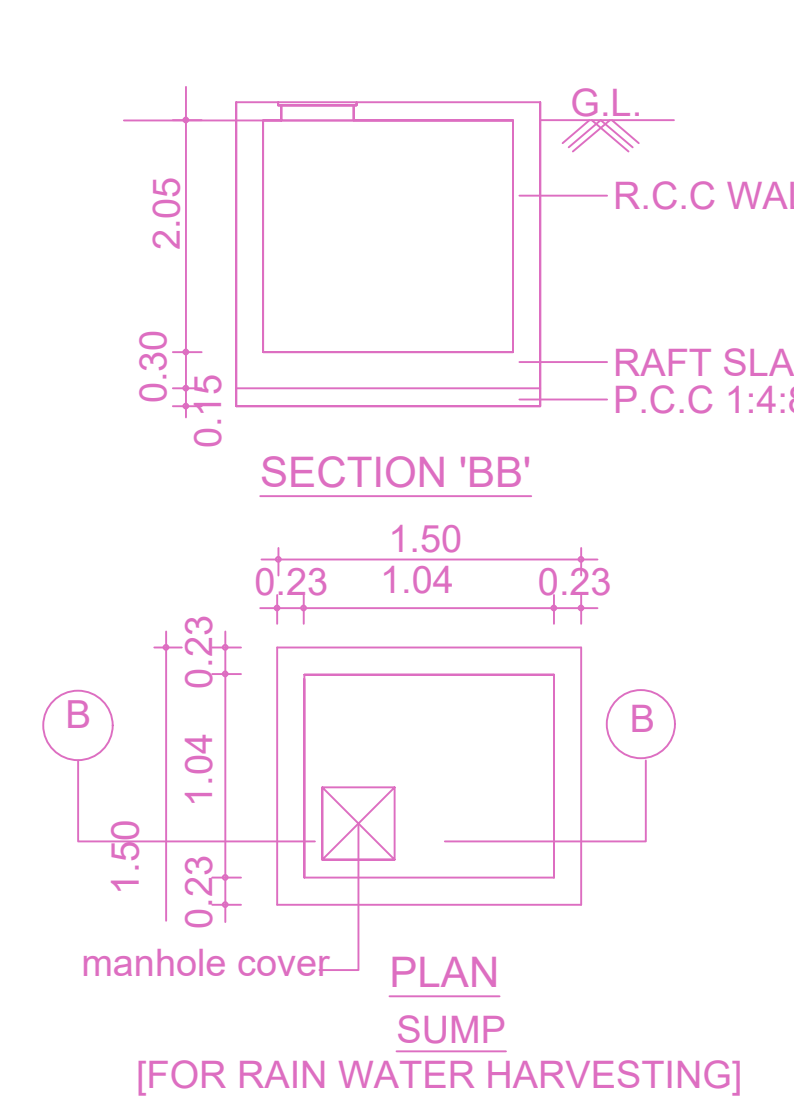


SUMP (FOR RAIN WATER HARVESTING)

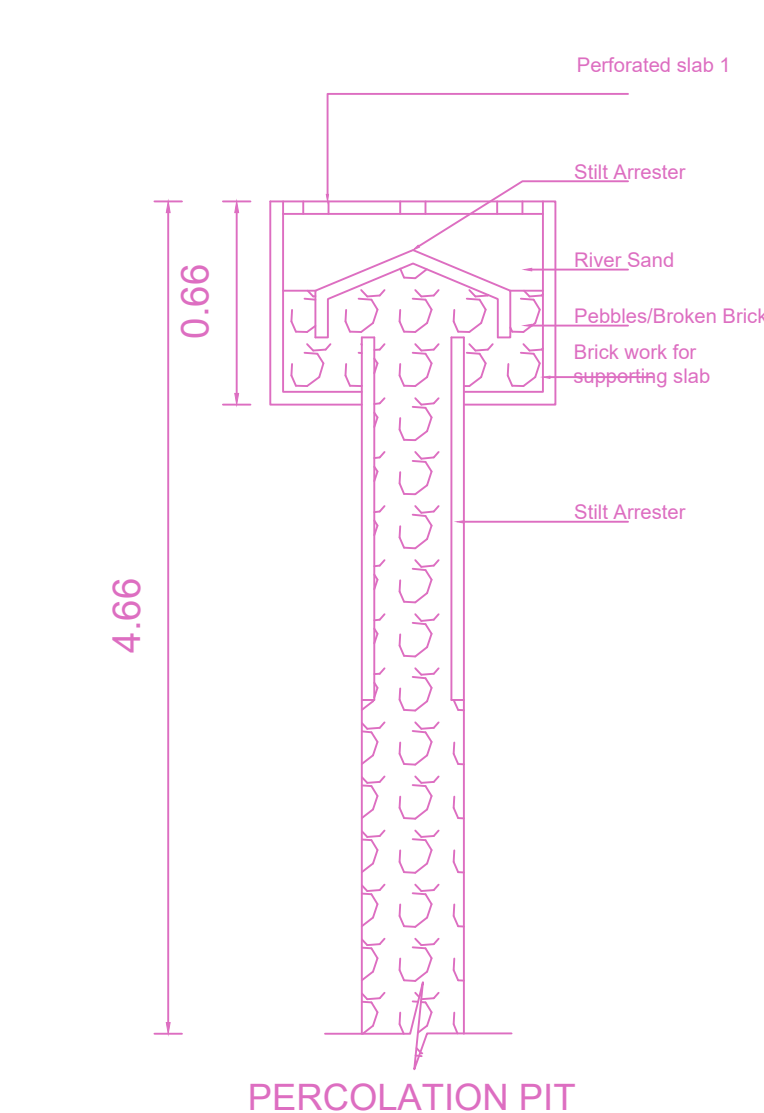


PERCOLATION PIT

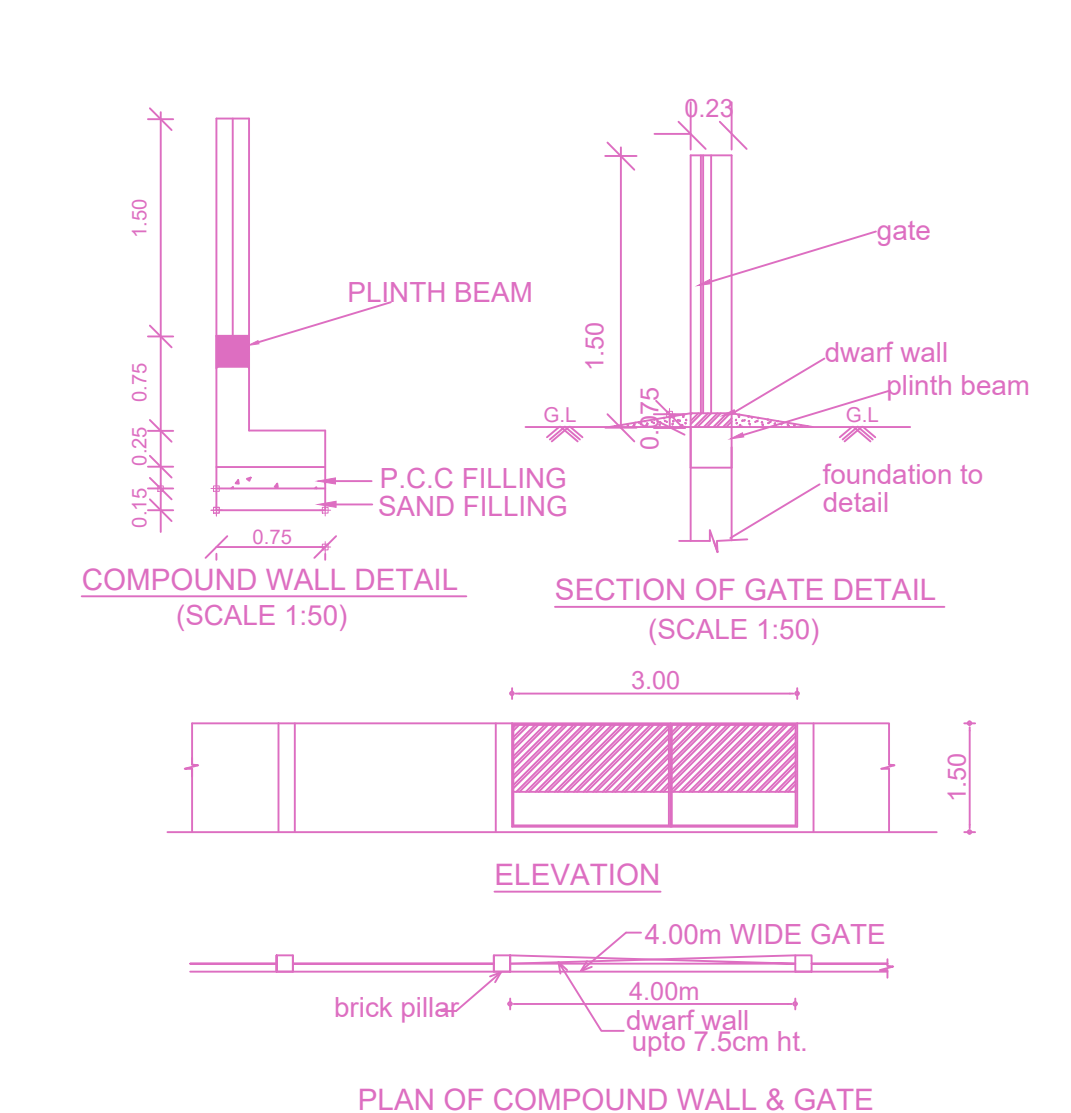


PLAN OF COMPOUND WALL & GATE

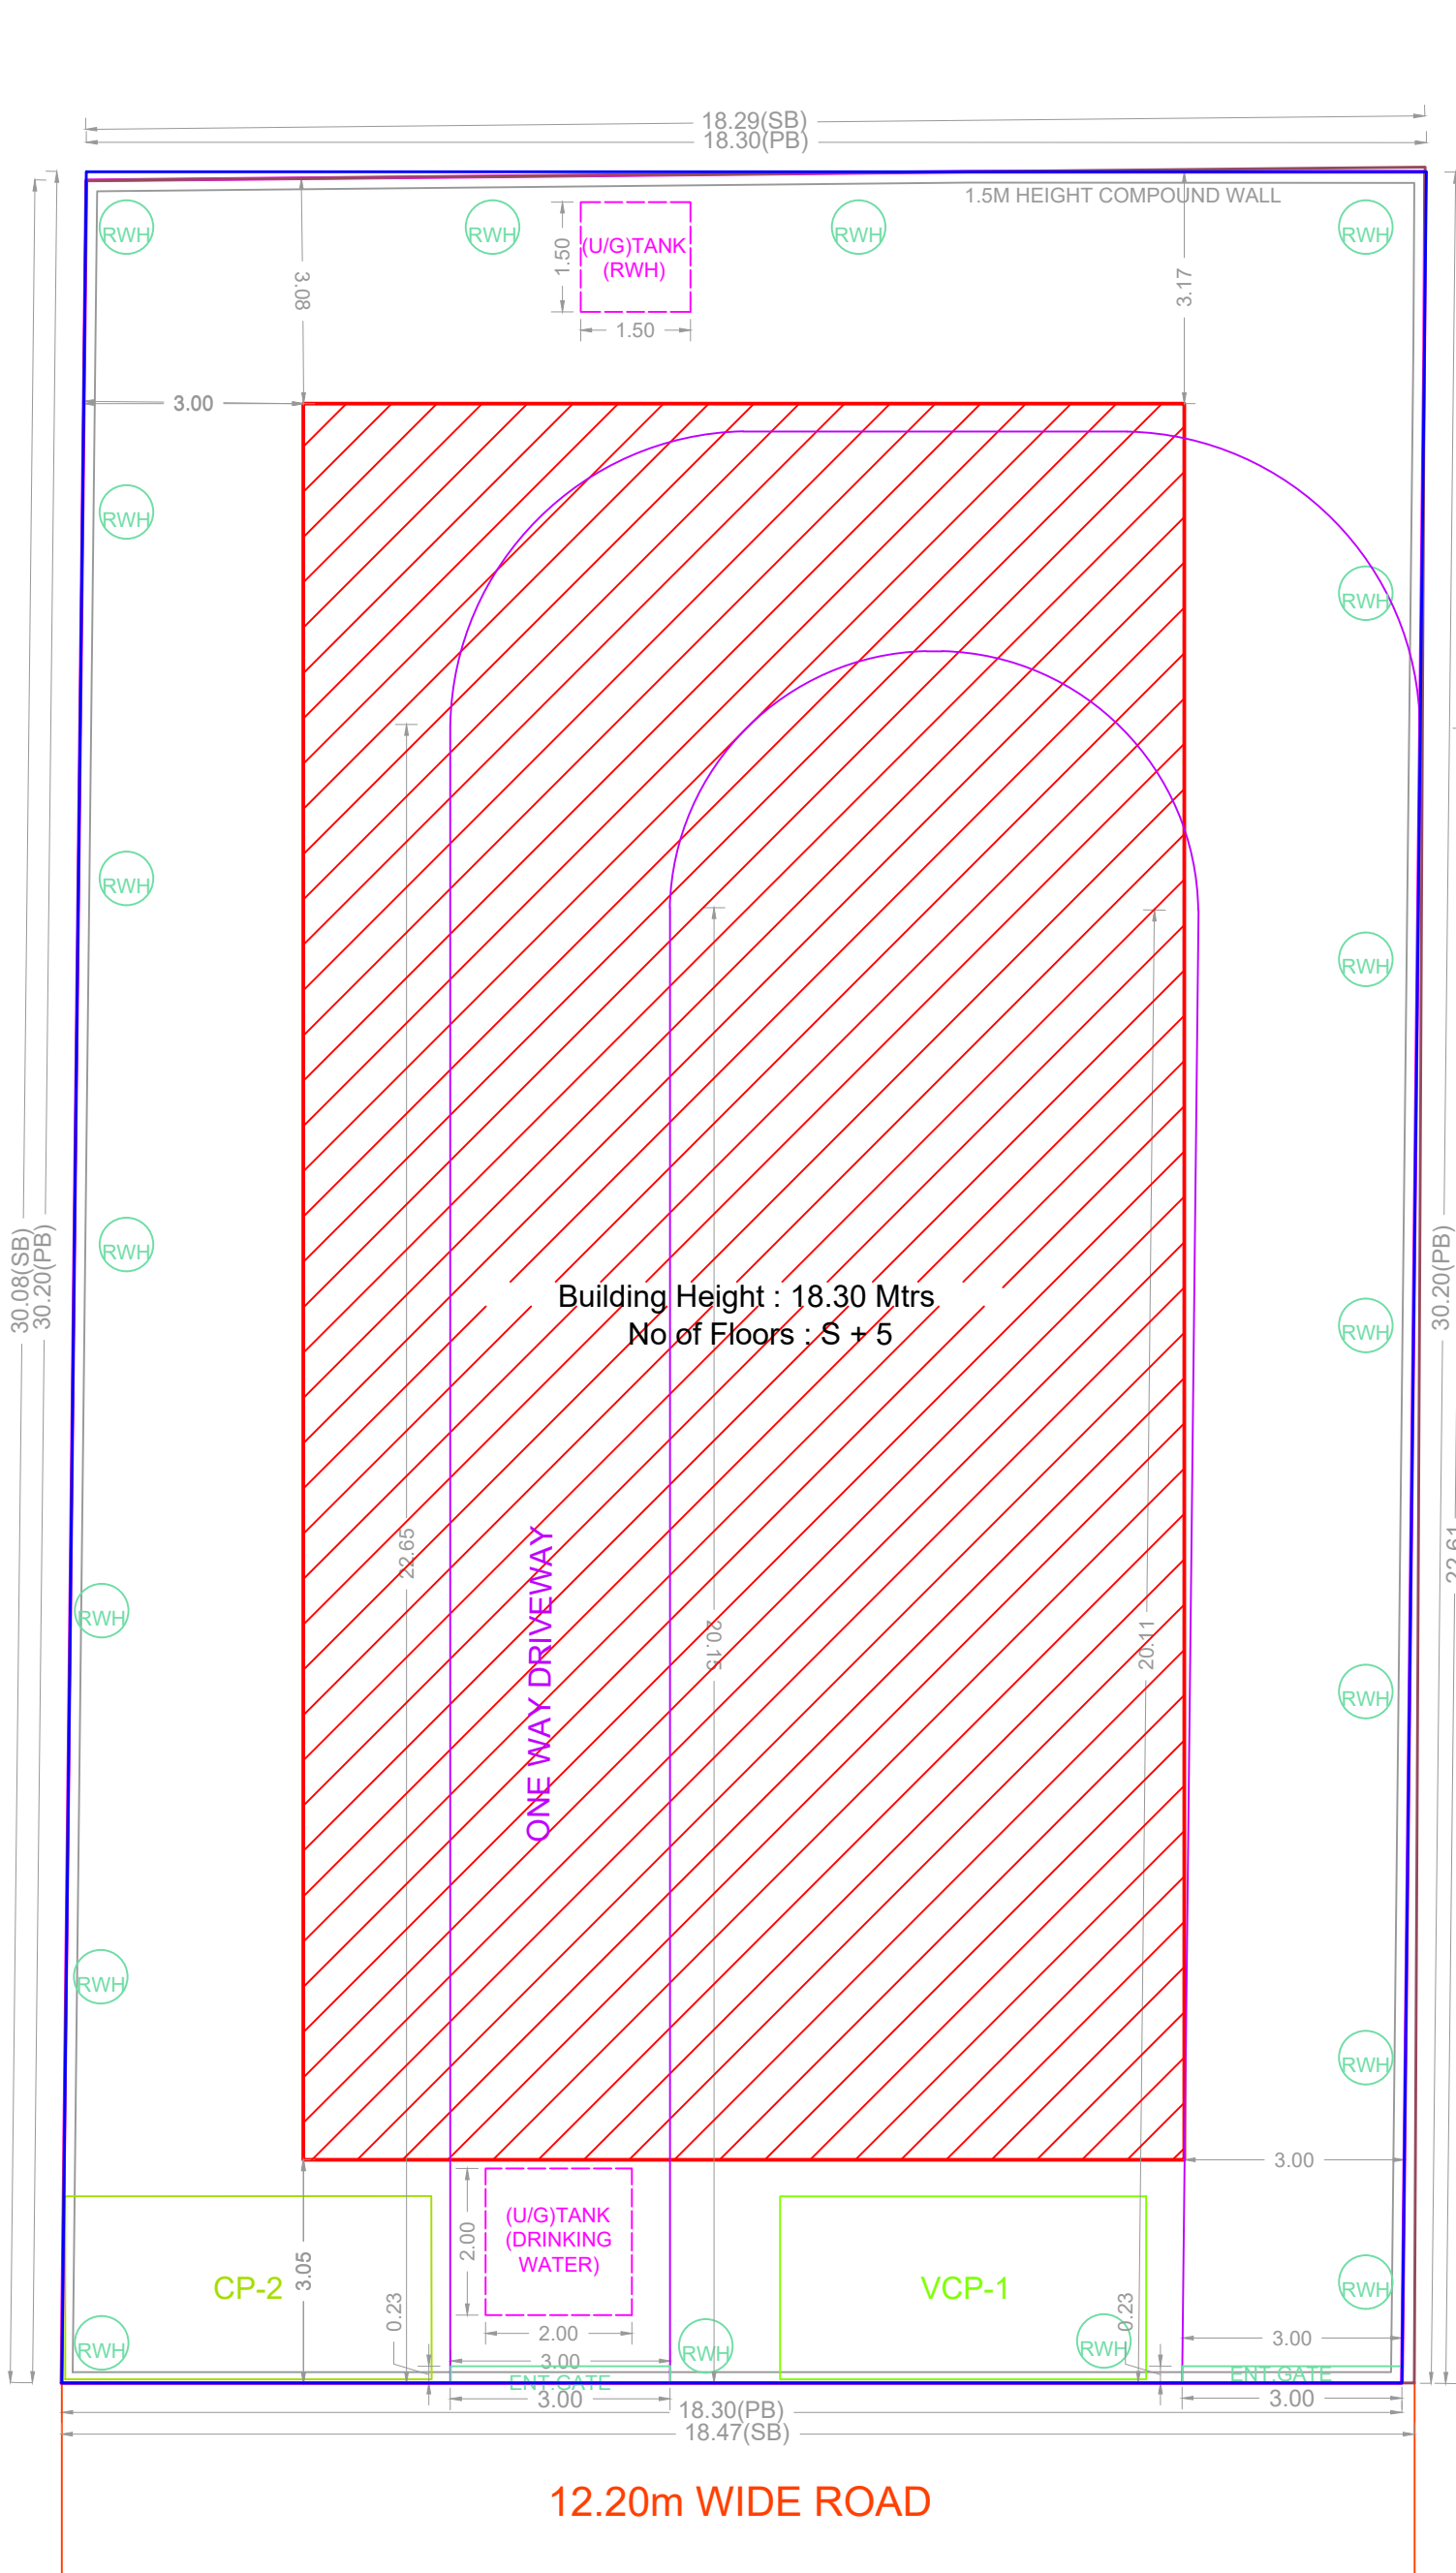


SITE PLAN

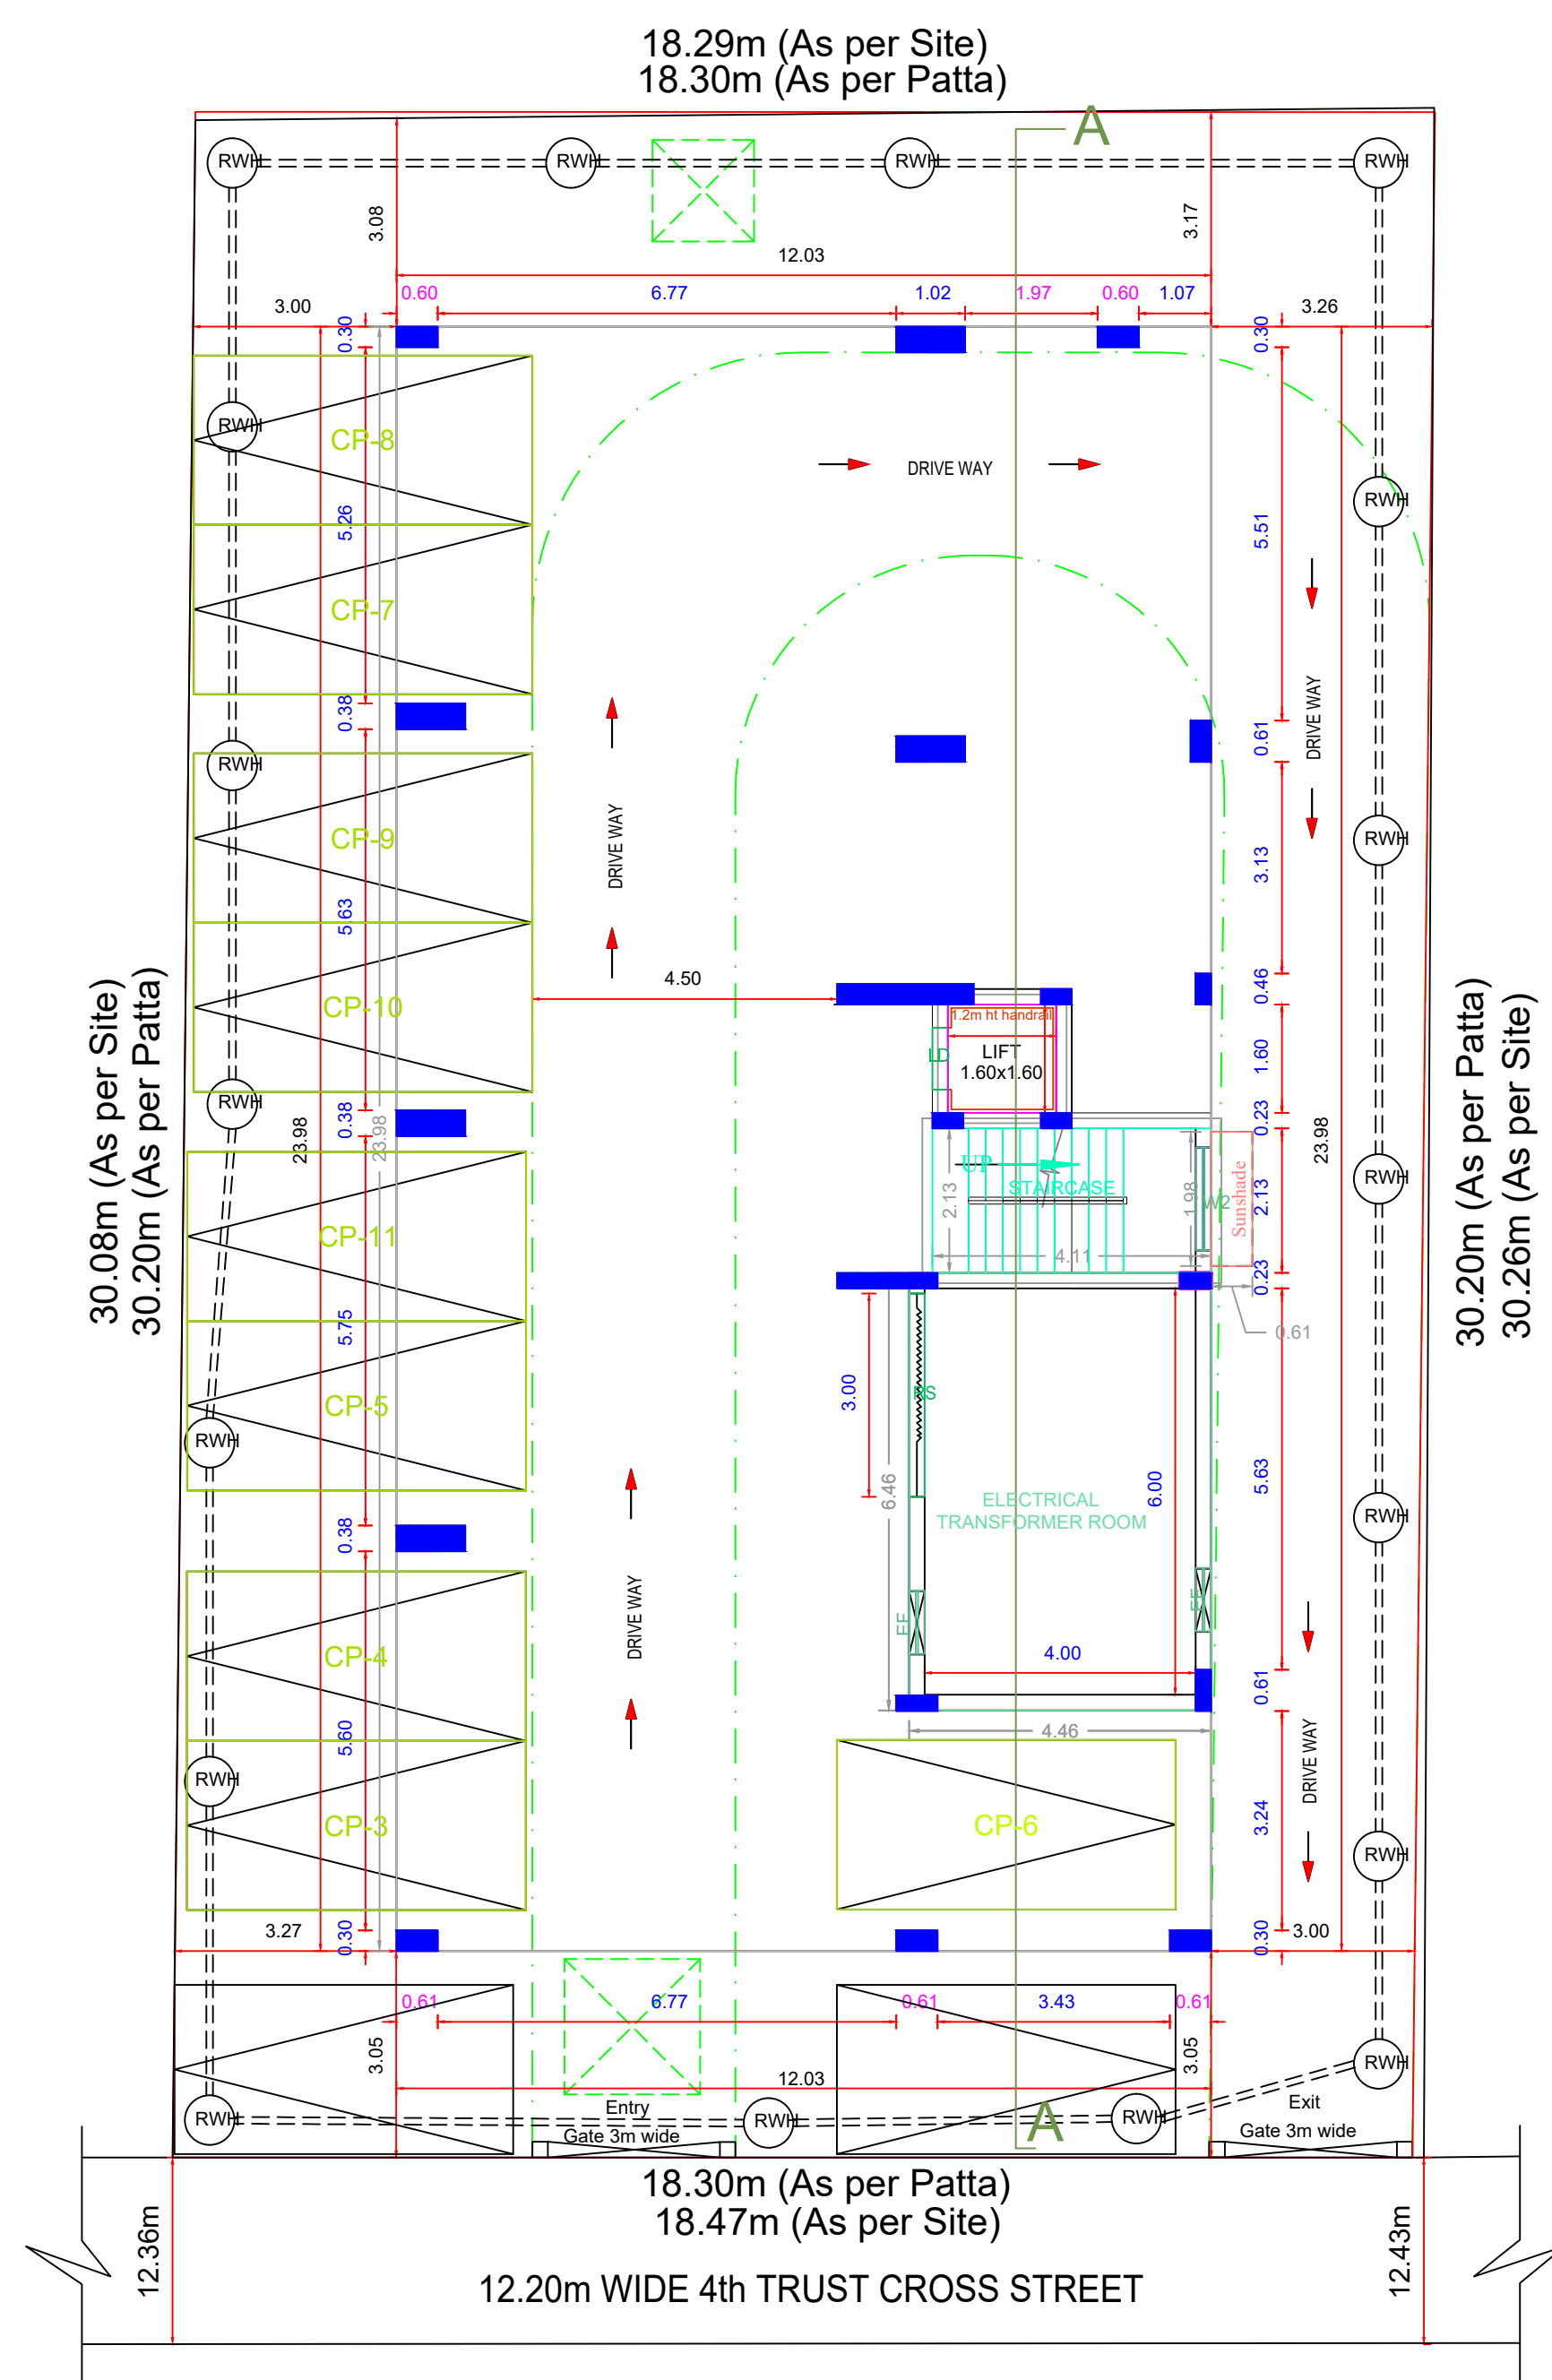


SITE CUM STILT FLOOR PLAN

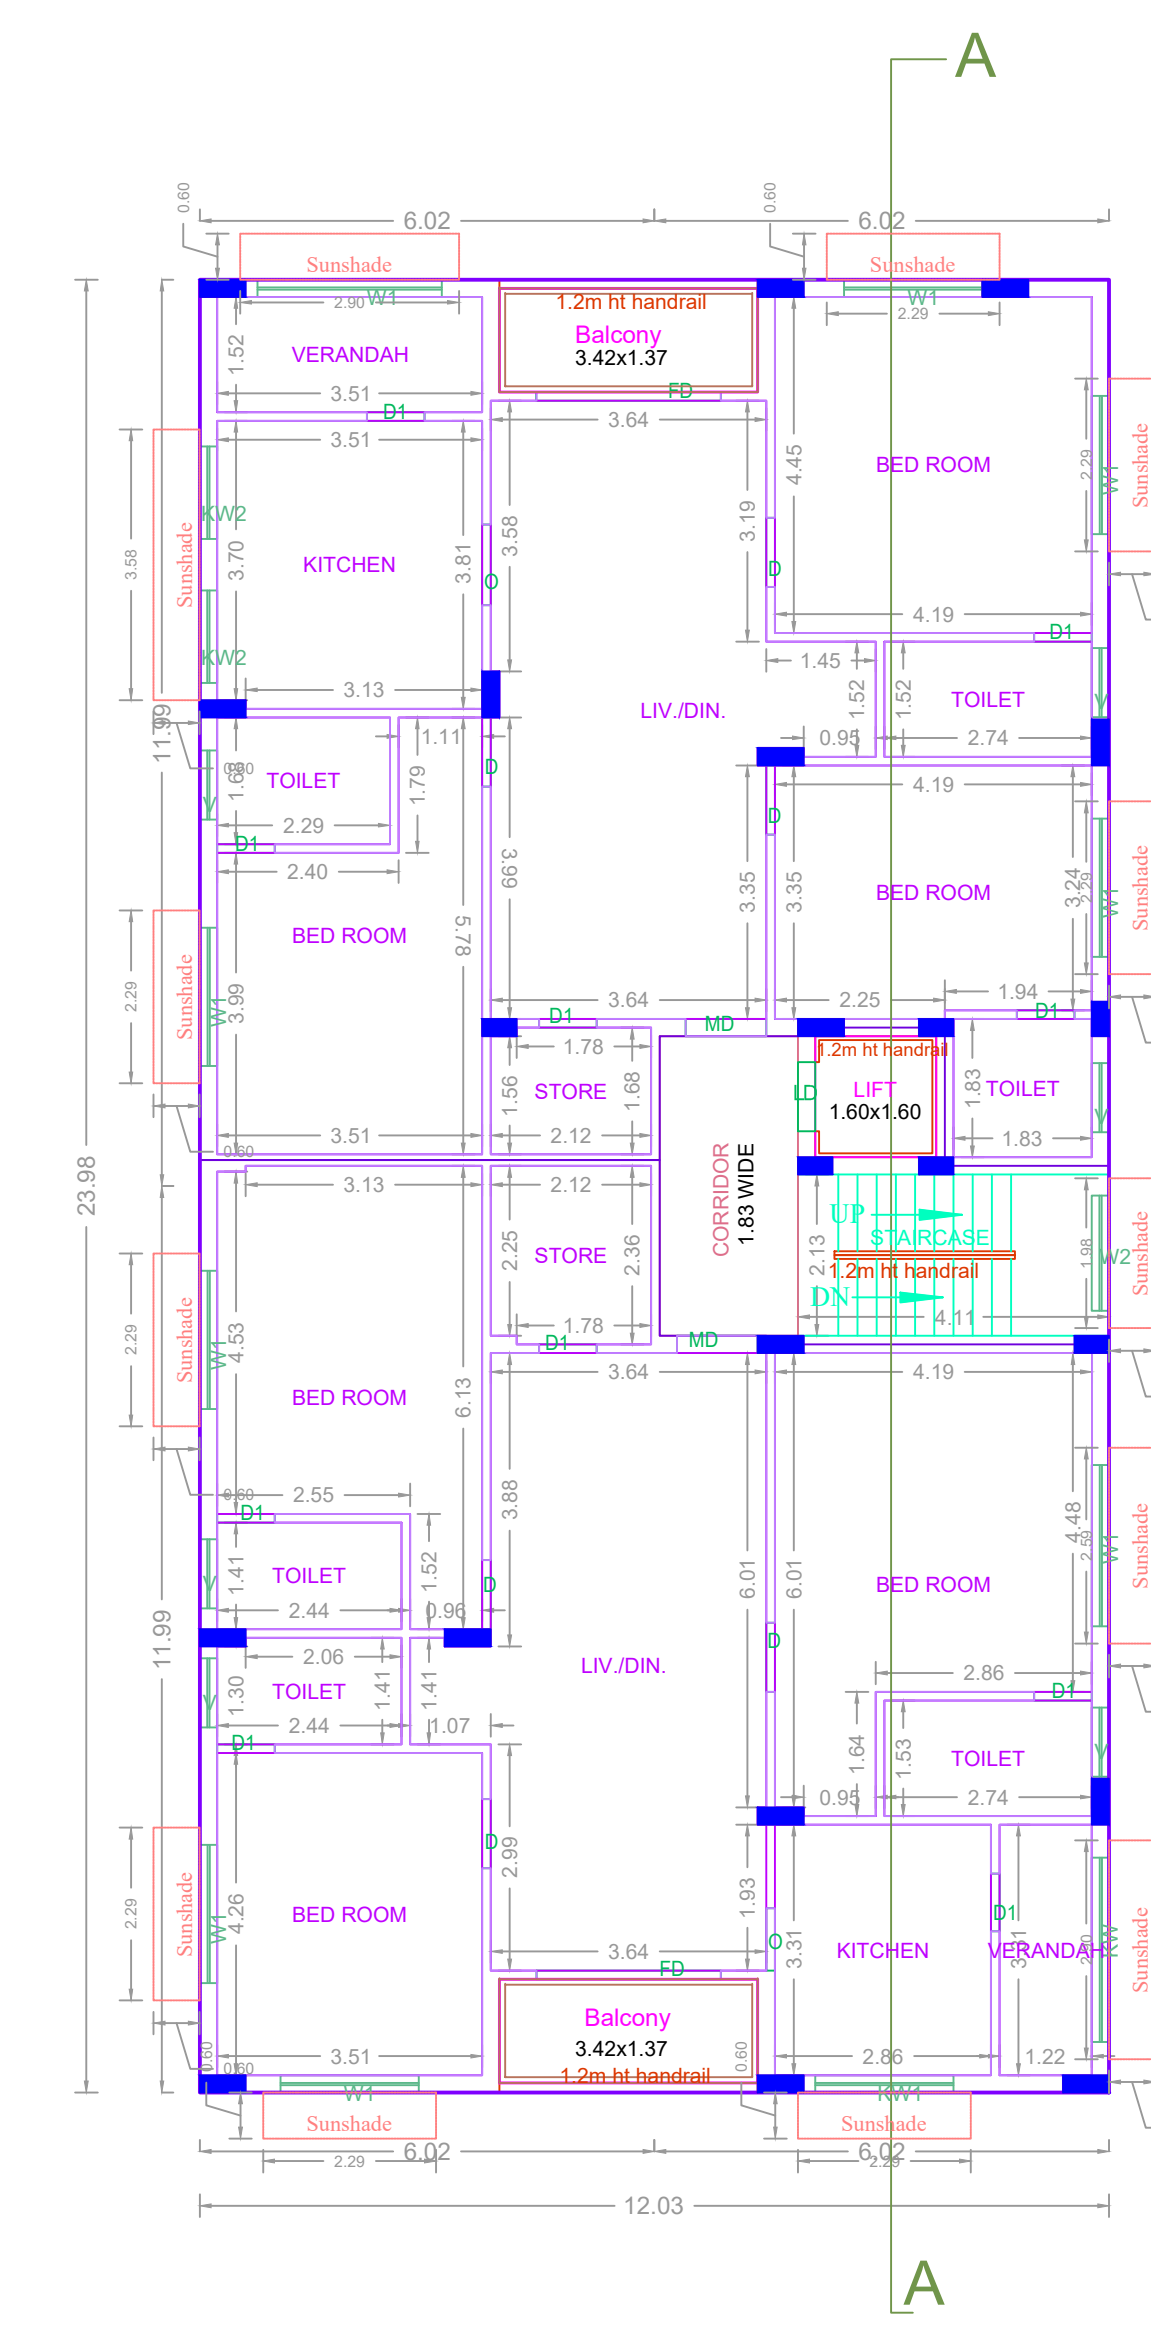

TYPICAL - 1, 2, 3, 4, 5 FLOOR PLAN

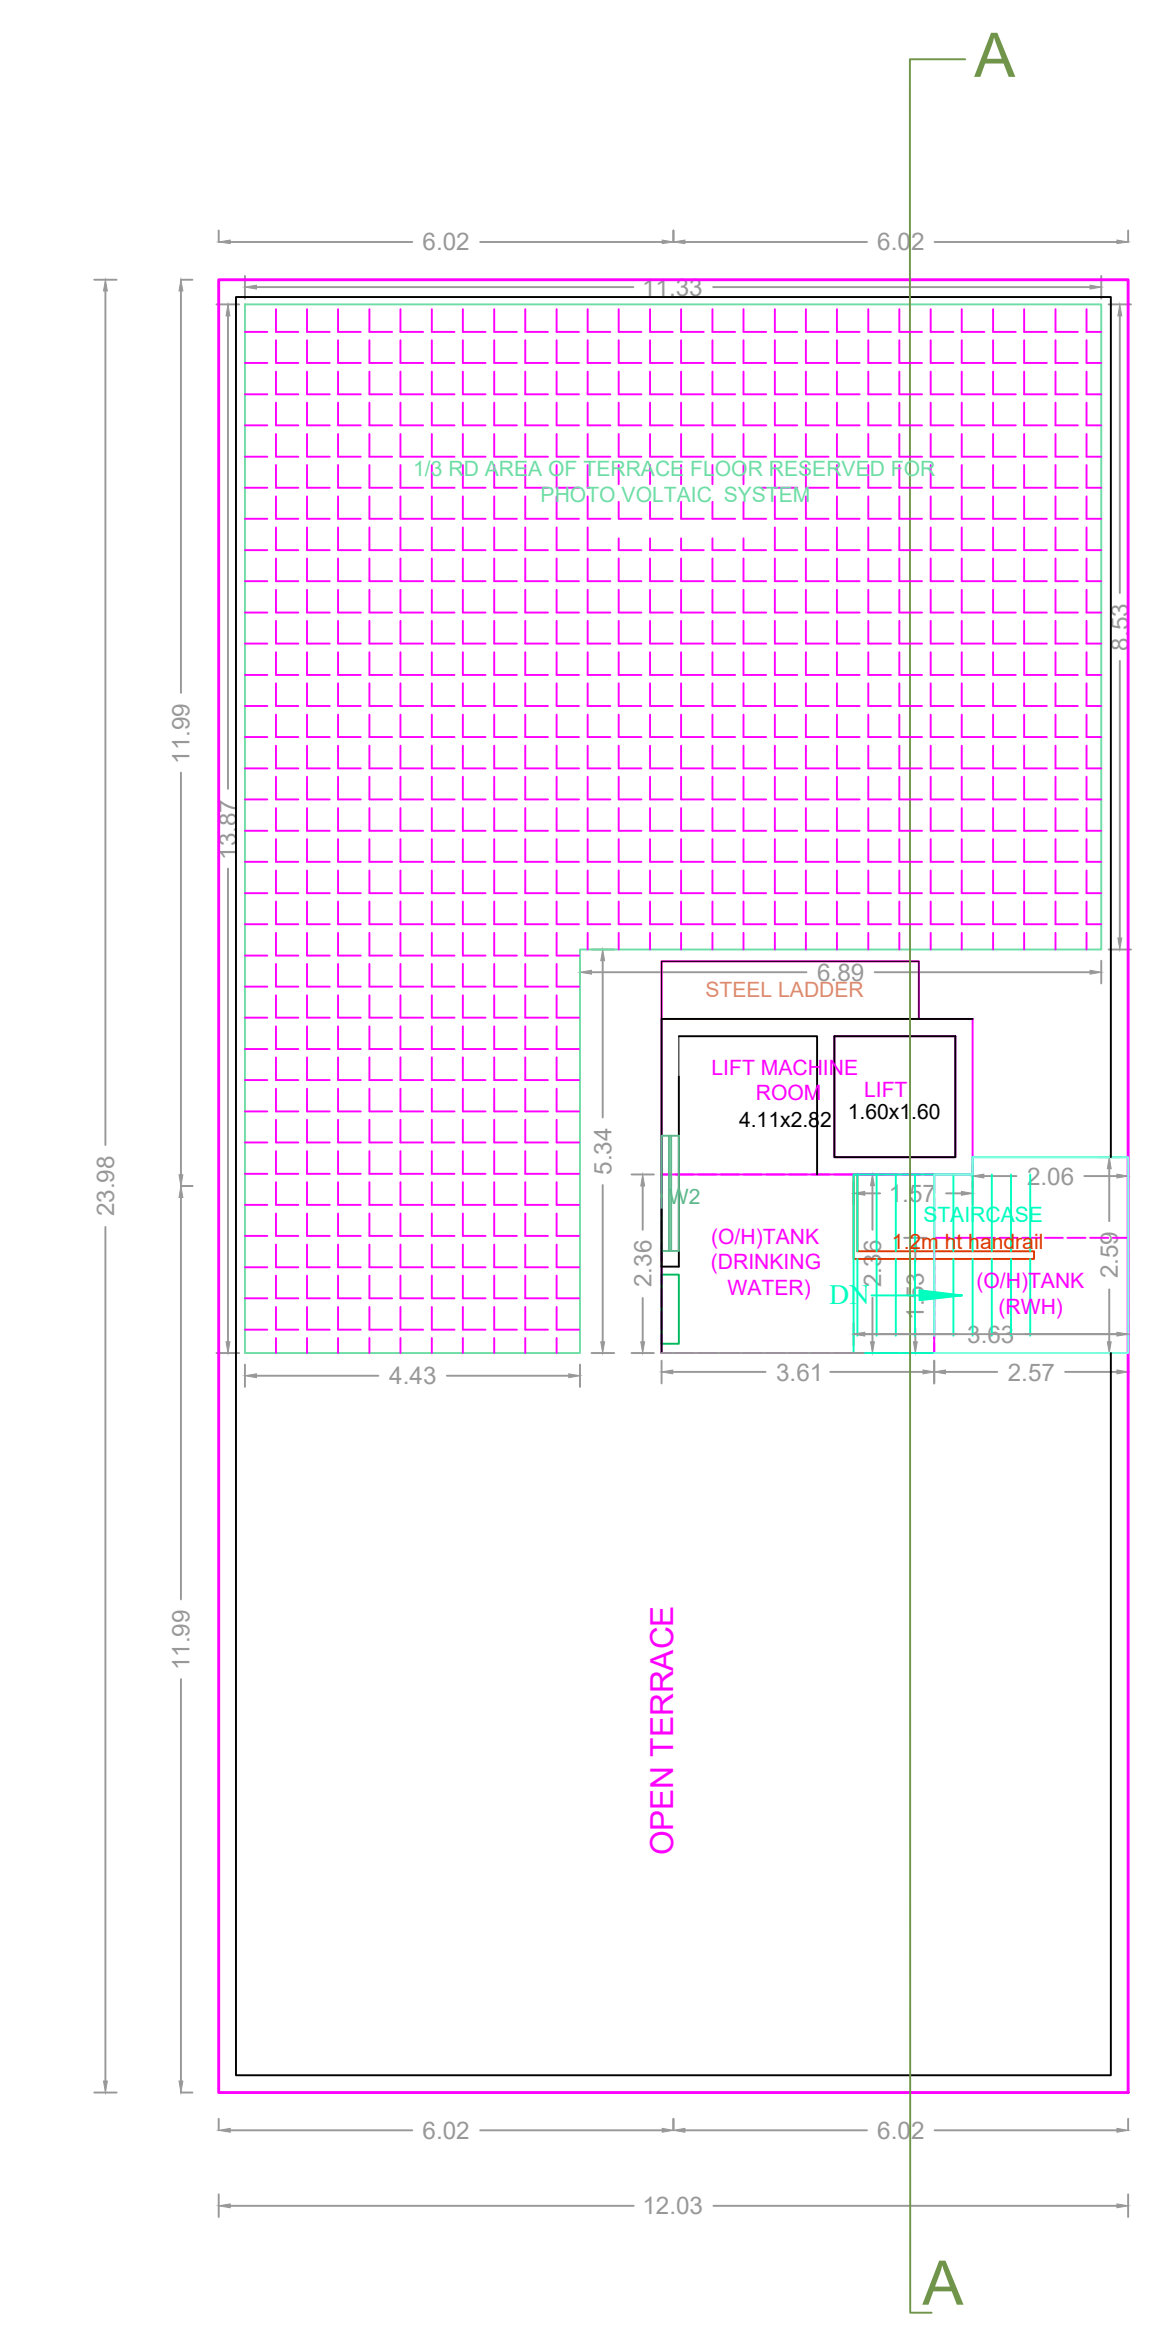

TERRACE FLOOR PLAN

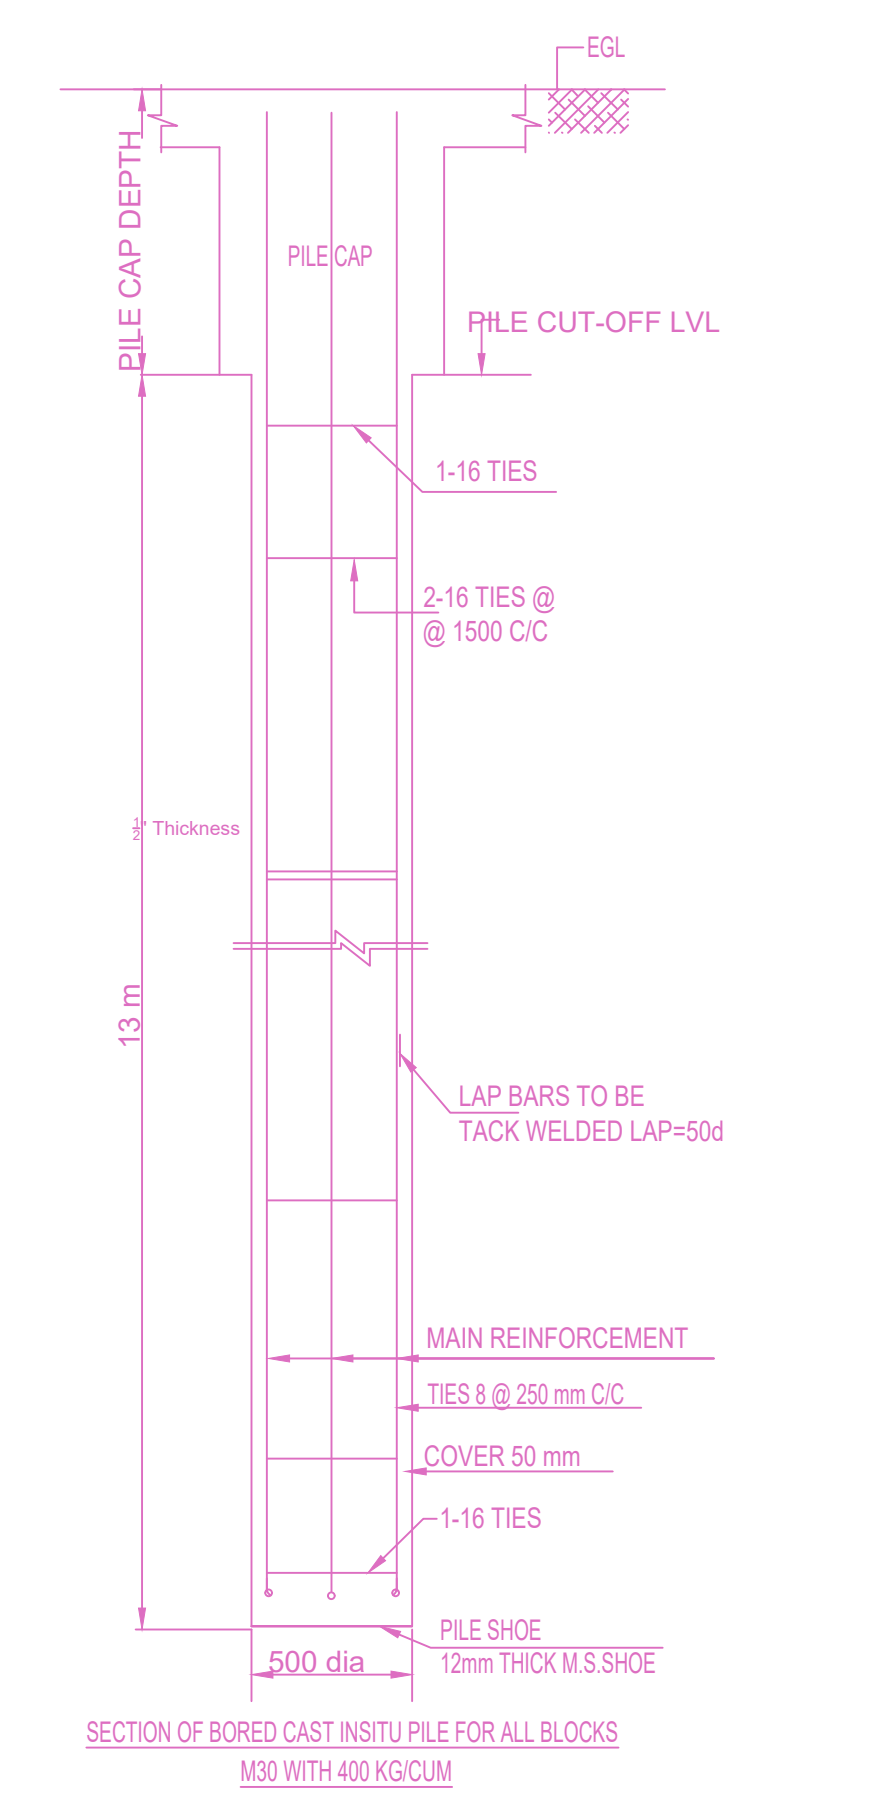

APPROVAL CONDITION

APPROVED
SUBJECT TO THE CONDITIONS MENTIONED IN THIS OFFICE

CHENNAI METROPOLITAN DEVELOPMENT AUTHORITY
APPROVED

SCALE: 1:100