



FRONT ELEVATION




SECTION ON 'AA'

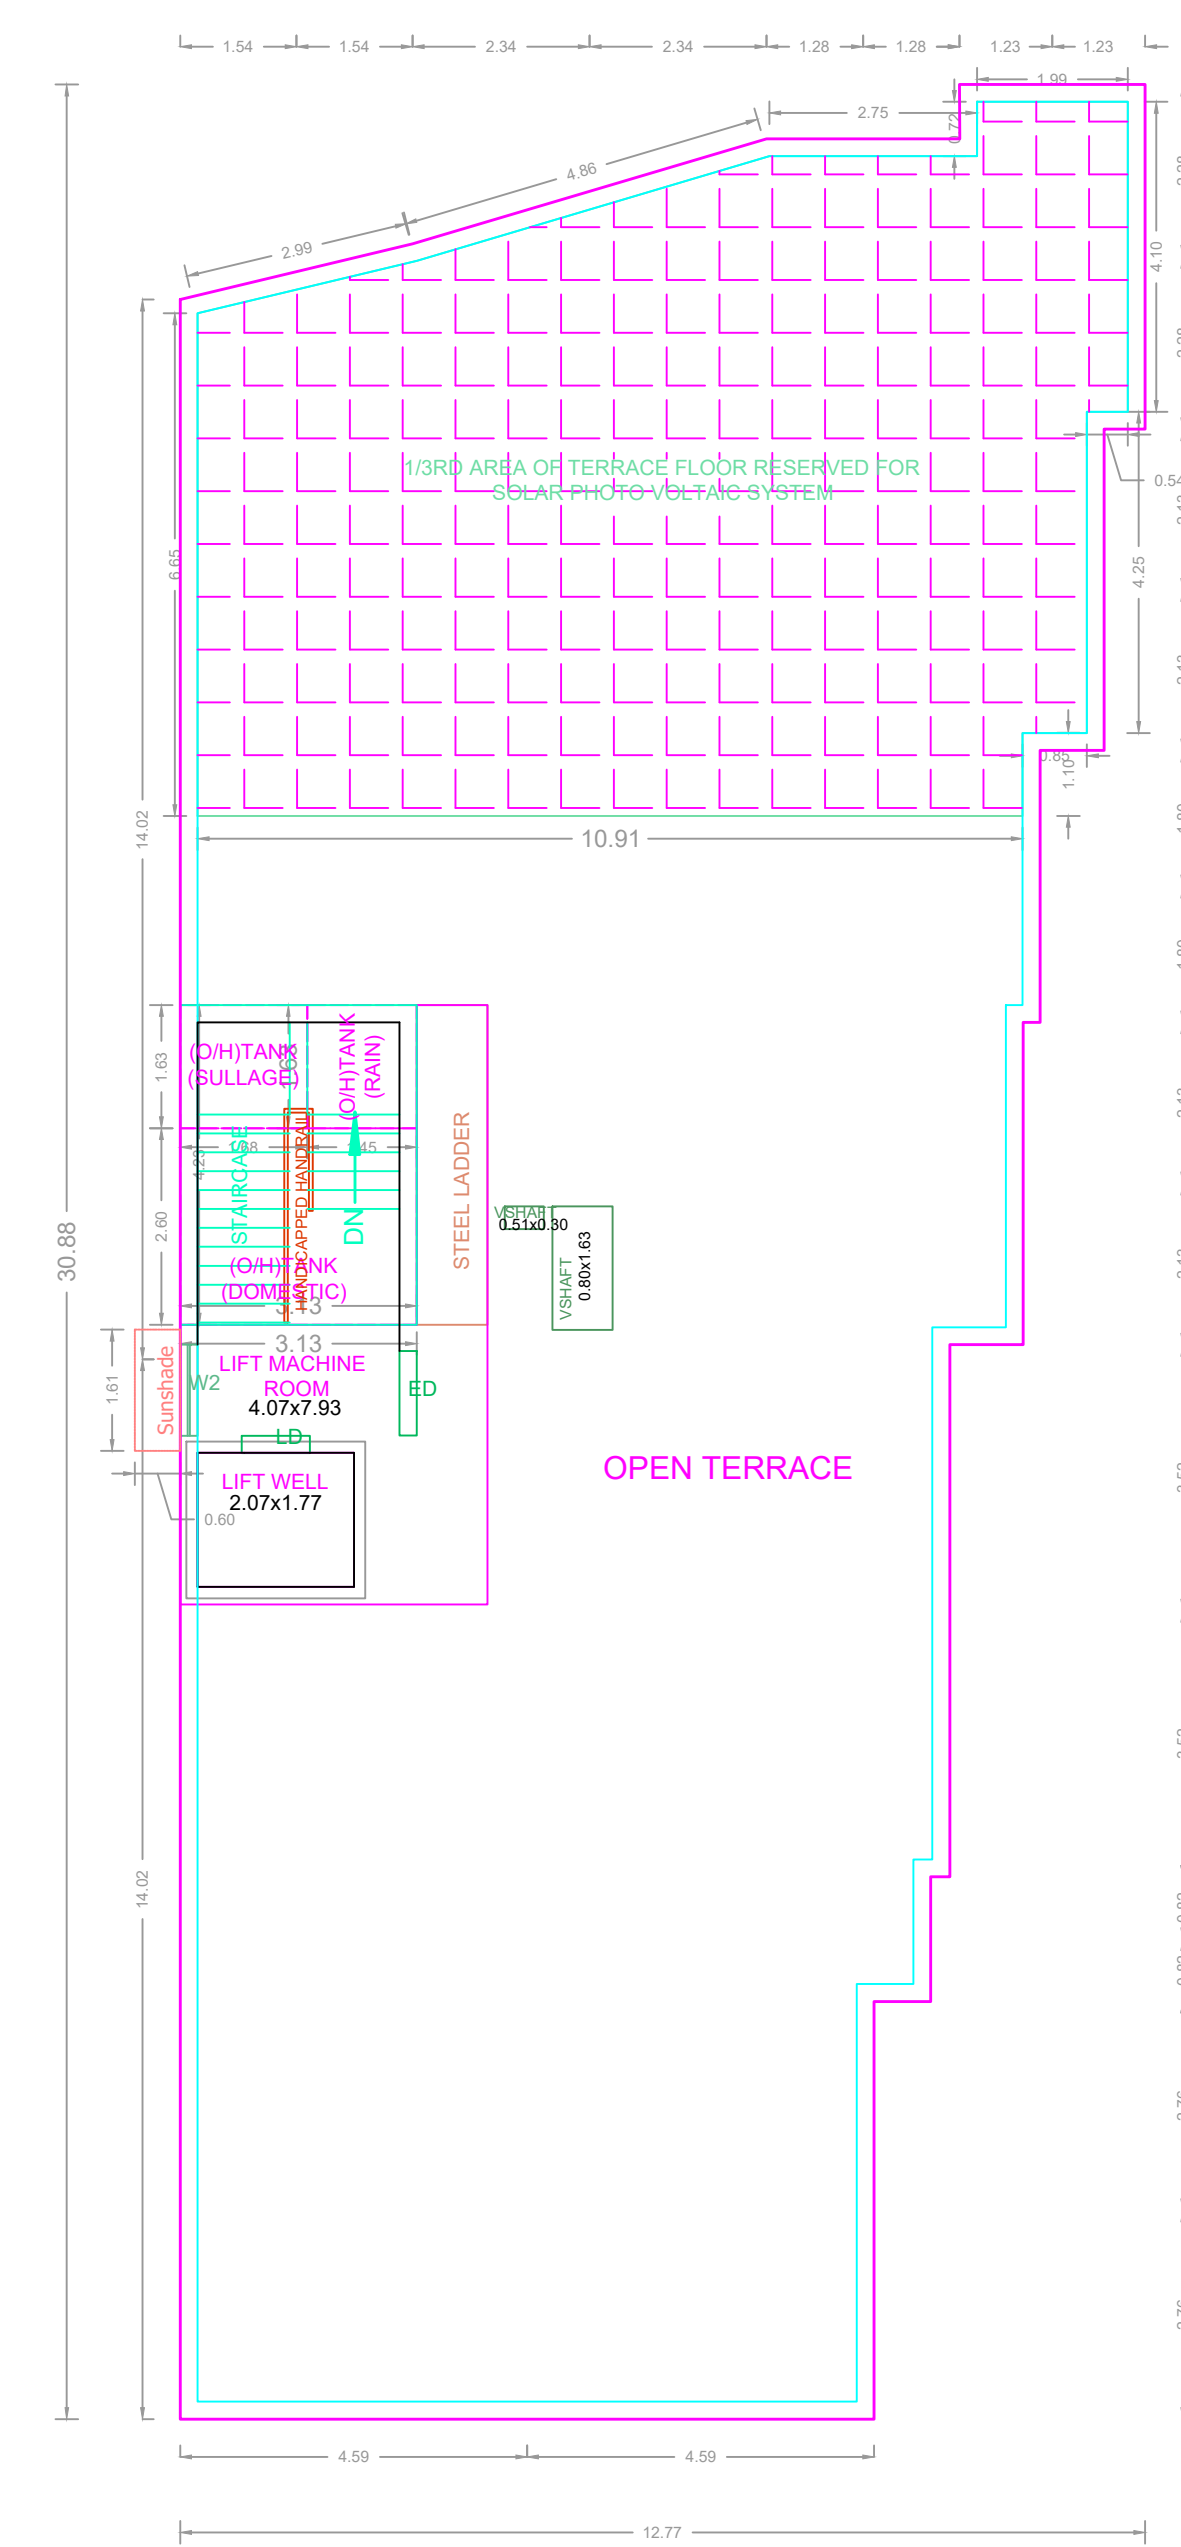


TERRACE FLOOR PLAN

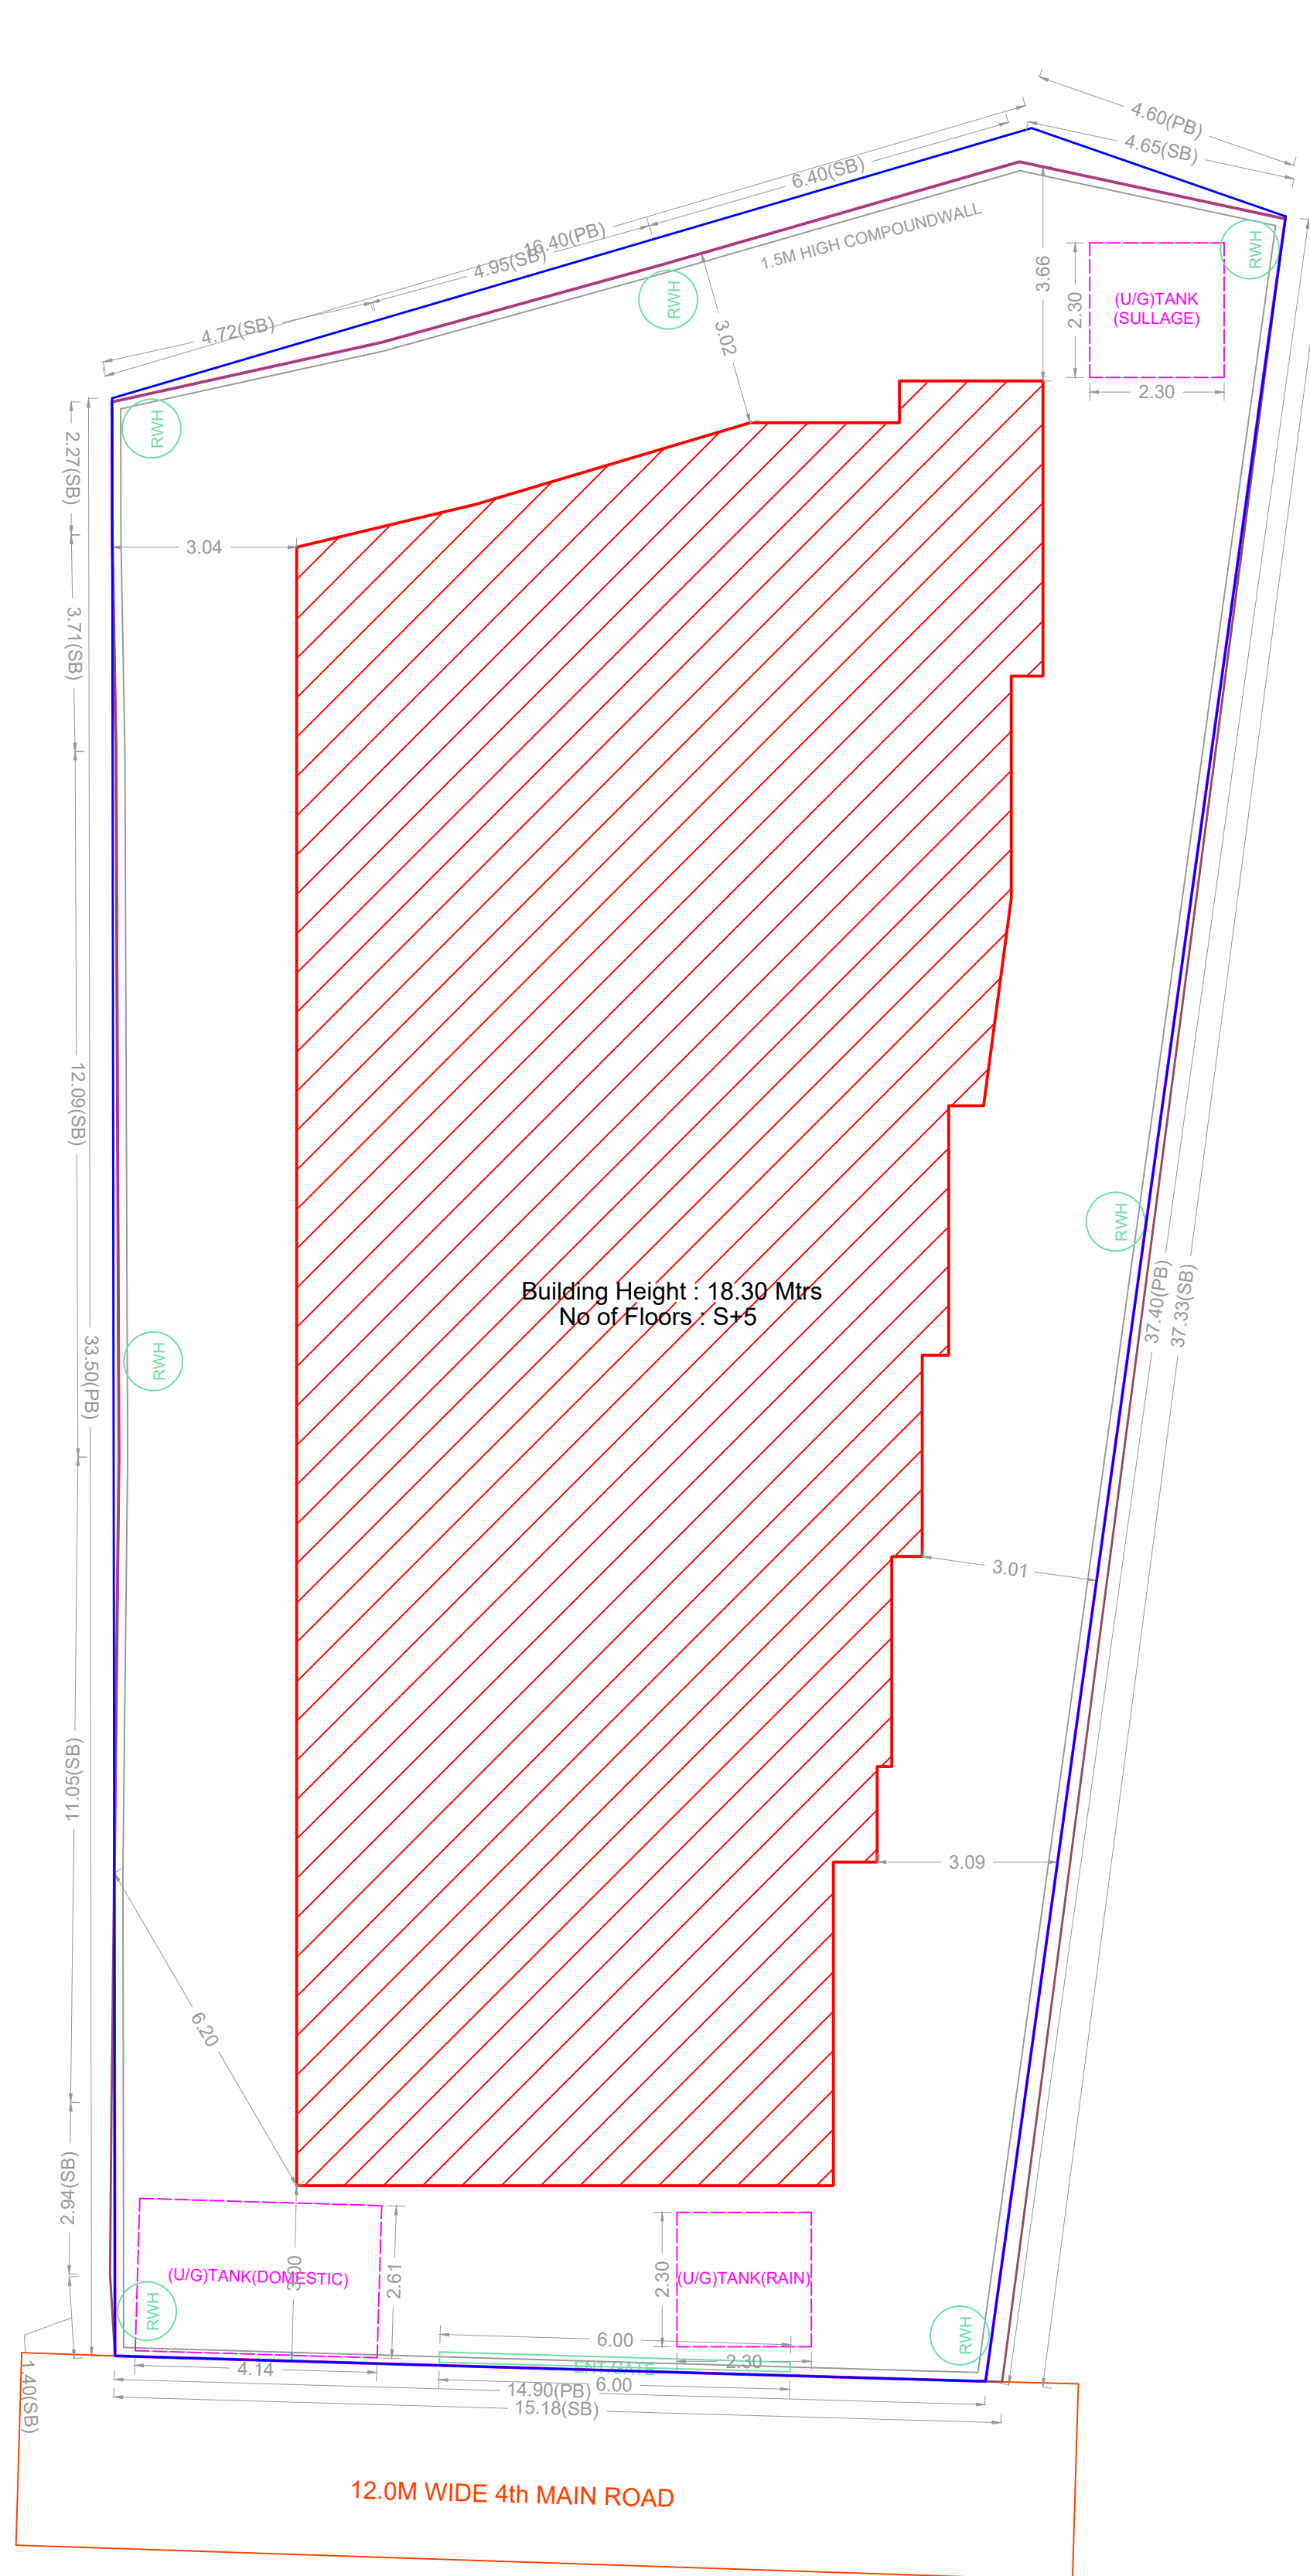


SITE PLAN

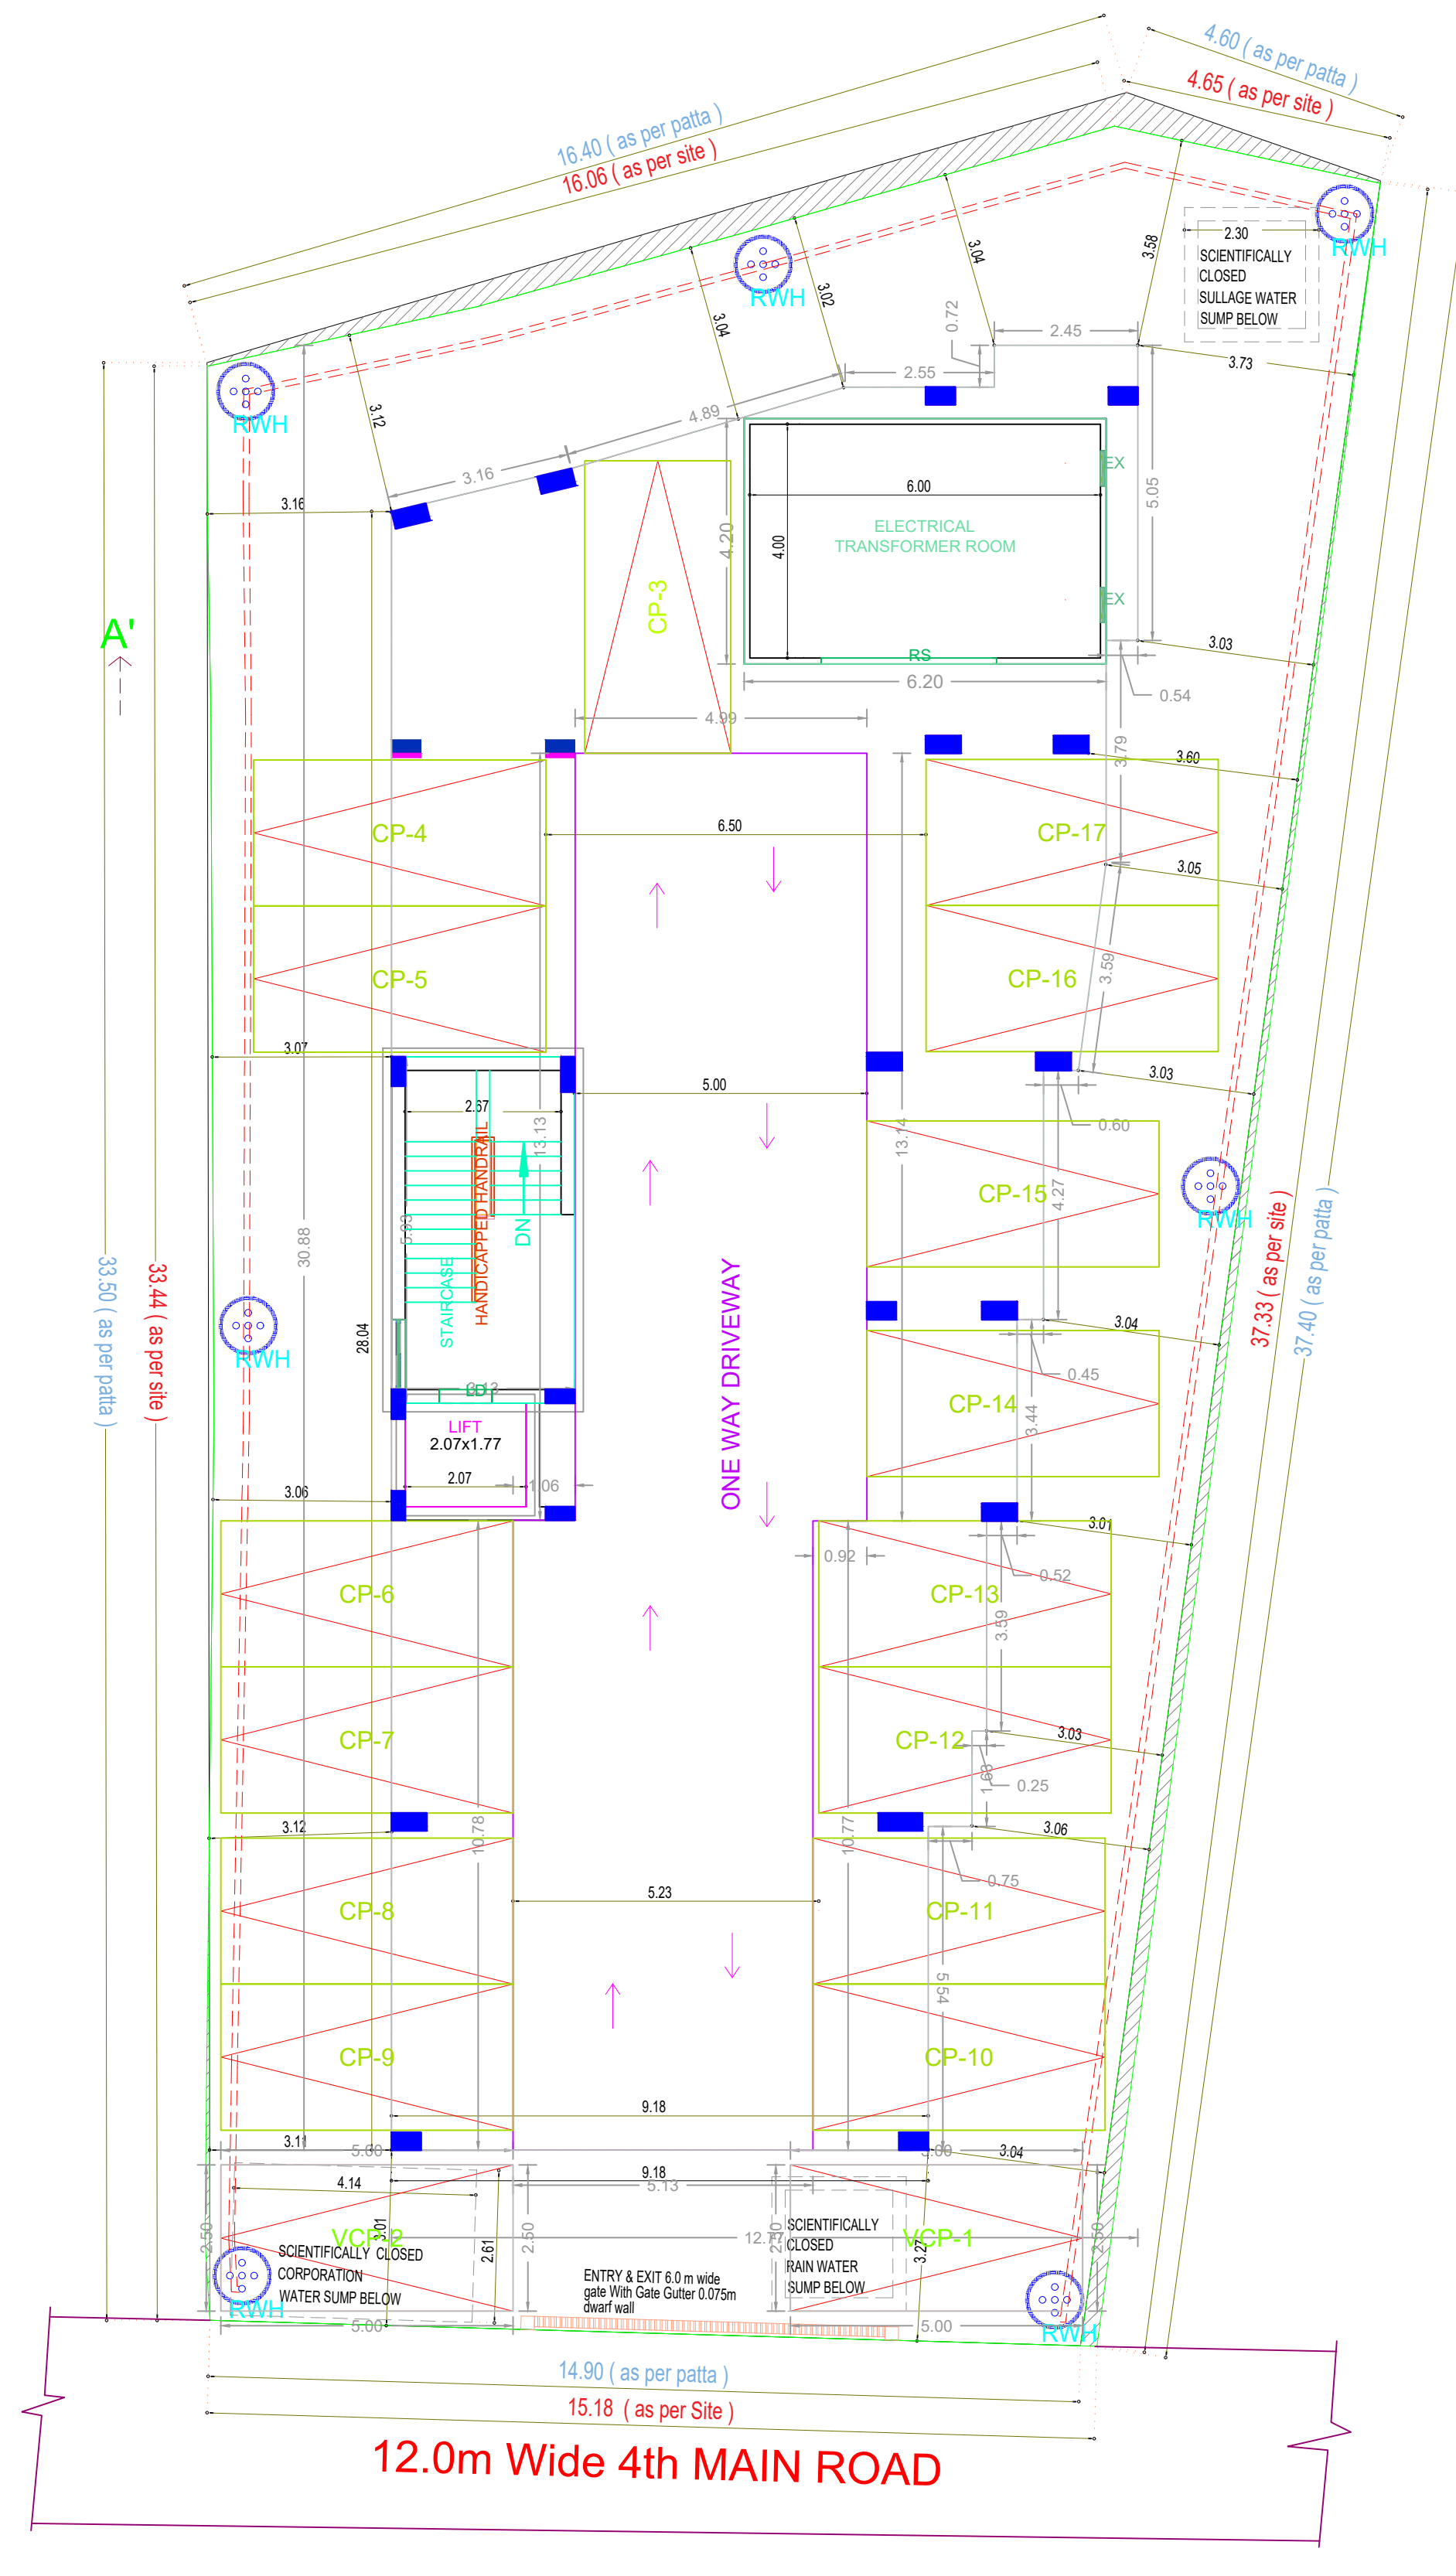


SITE CUM STILT FLOOR PLAN

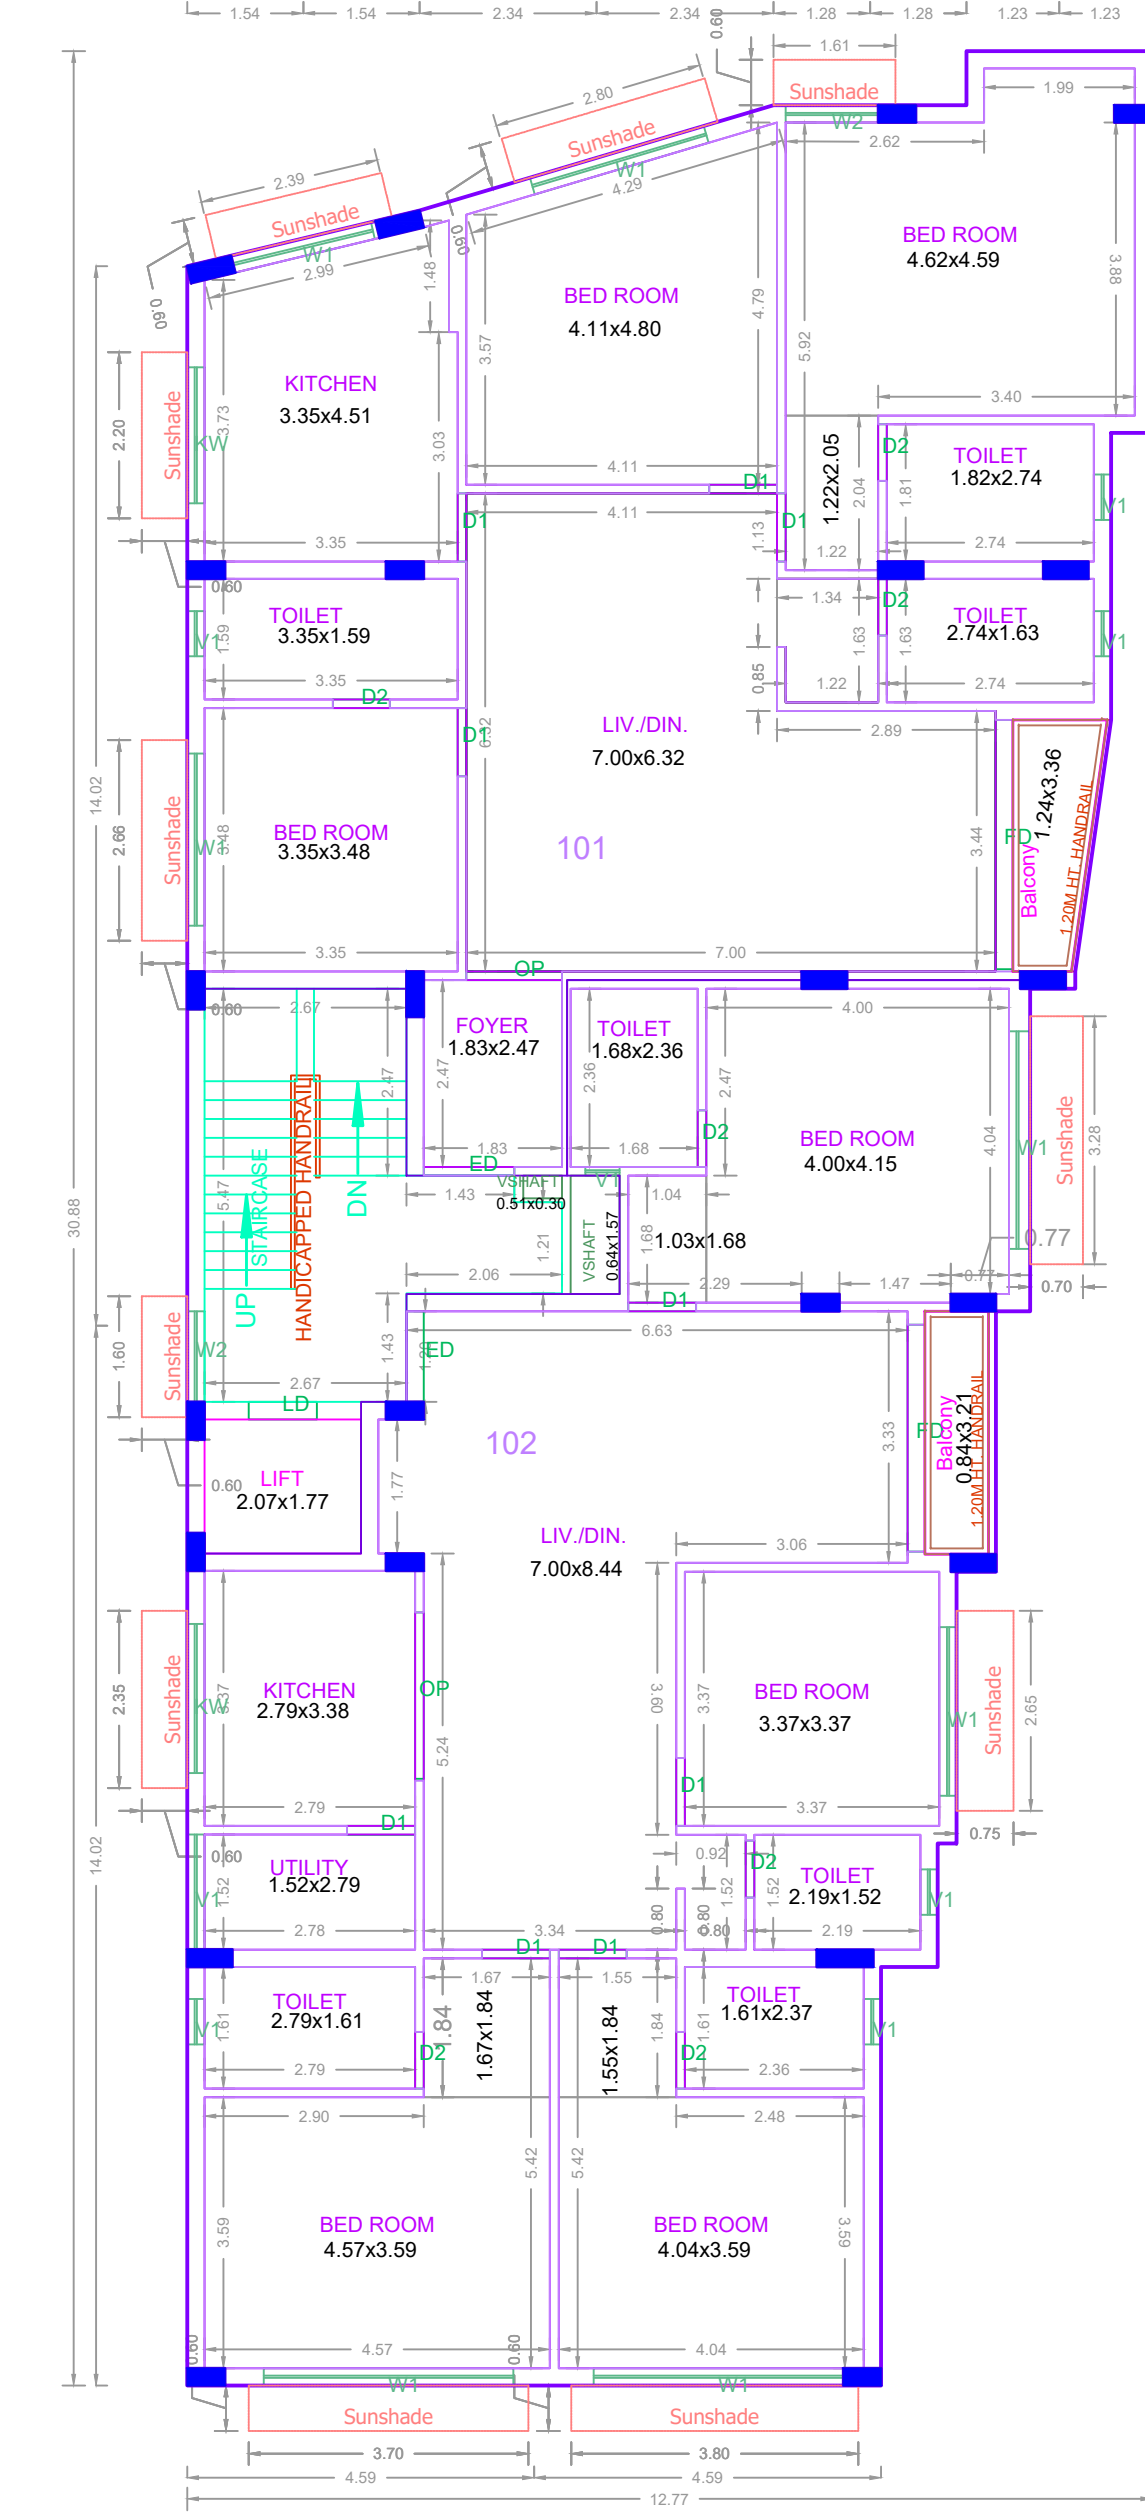

TYPICAL - 1, 2 & 3 FLOOR PLAN

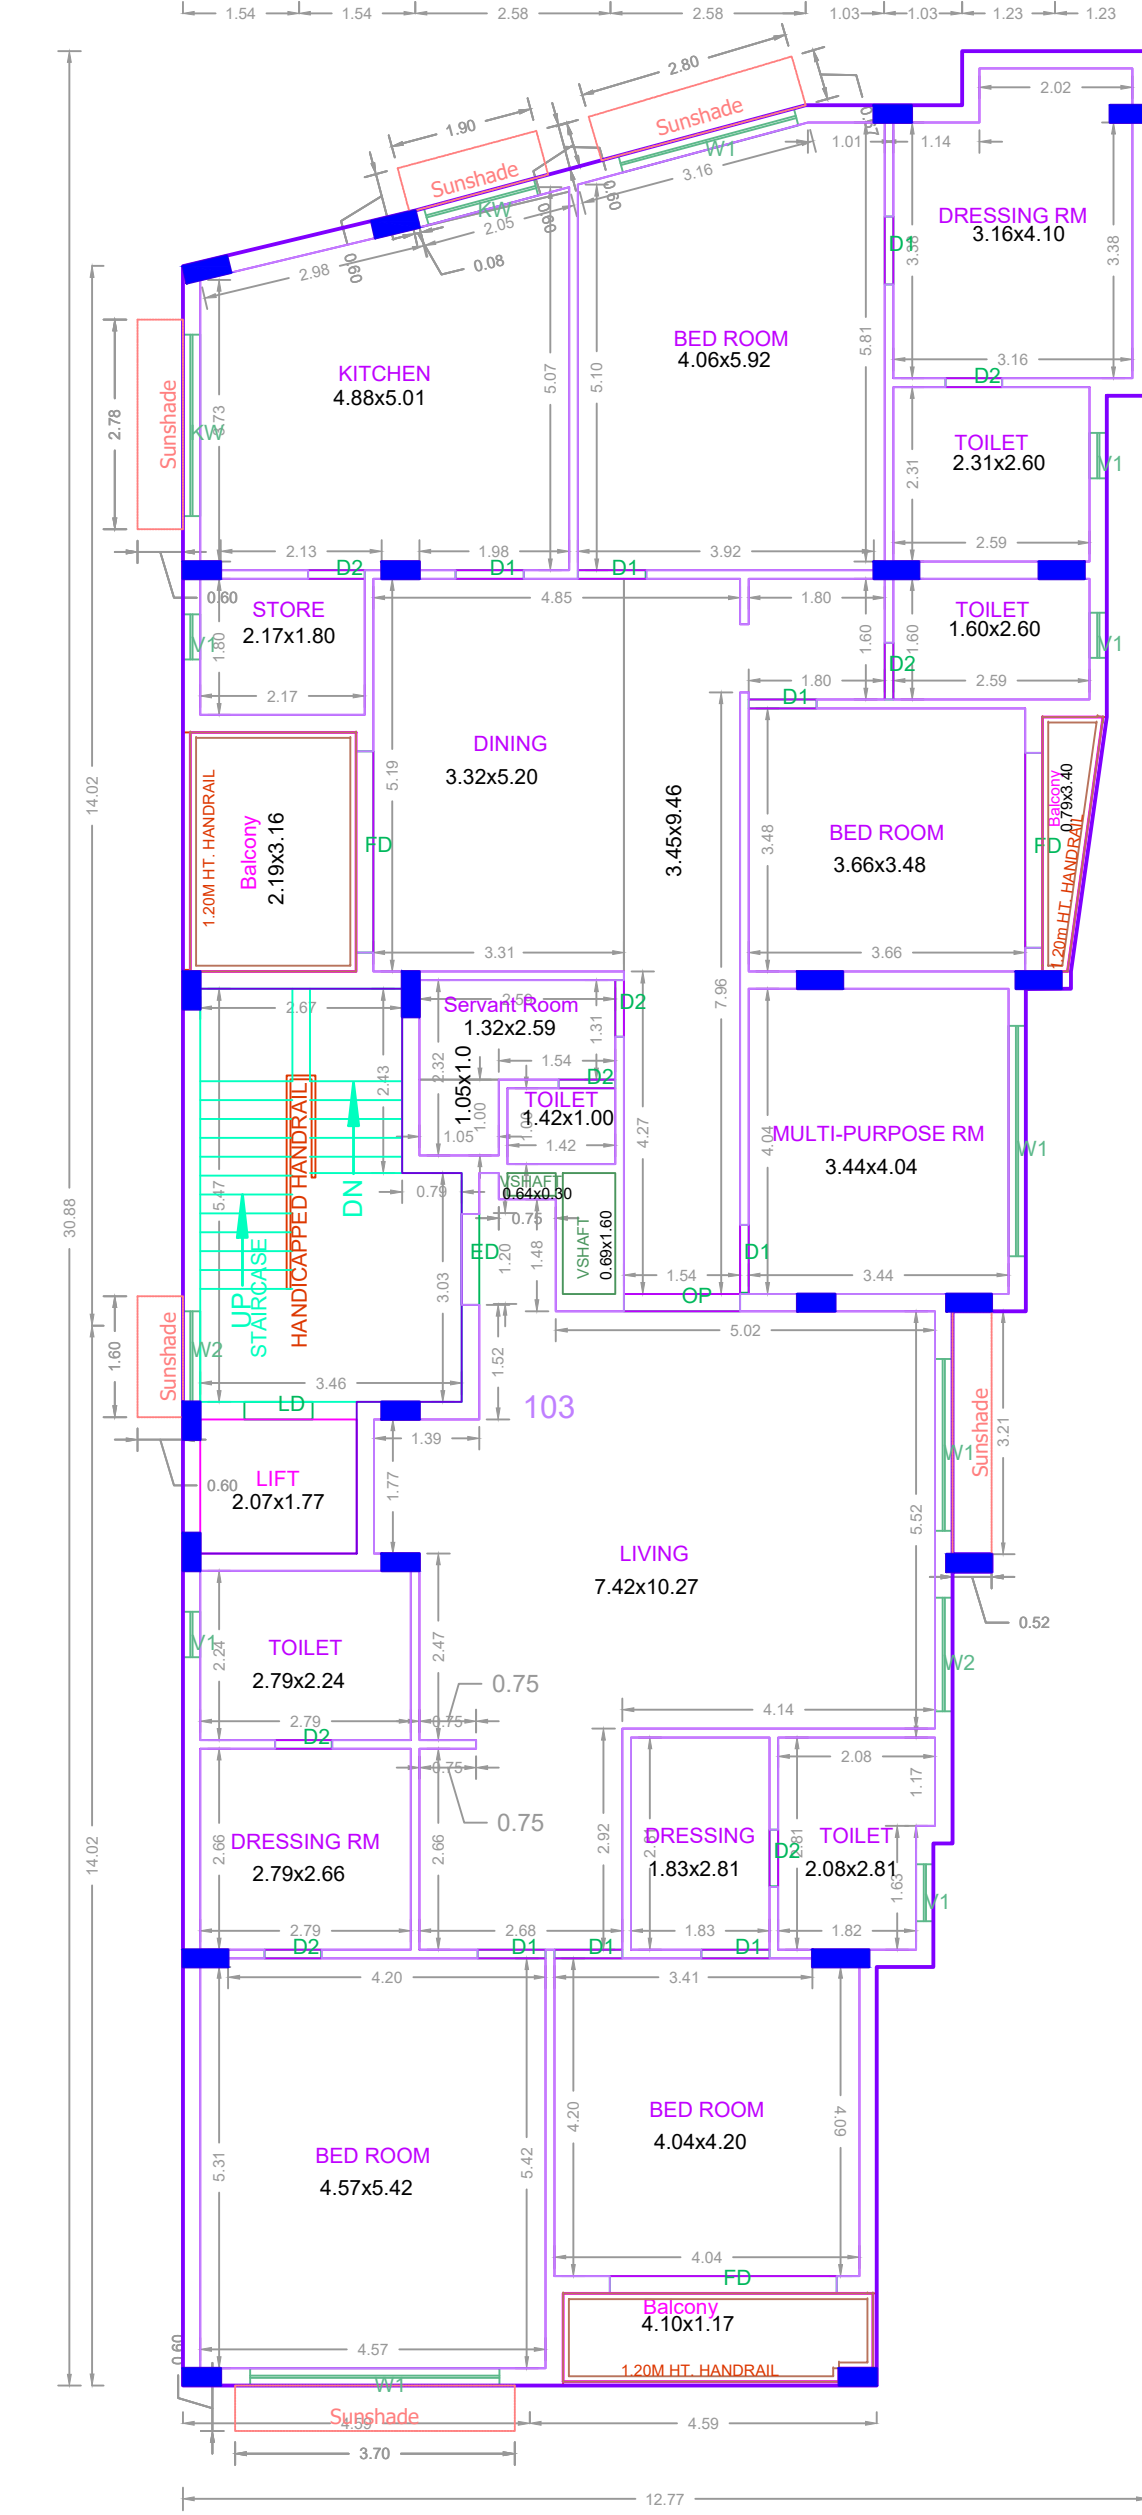


TYPICAL - 4 & 5 FLOOR PLAN

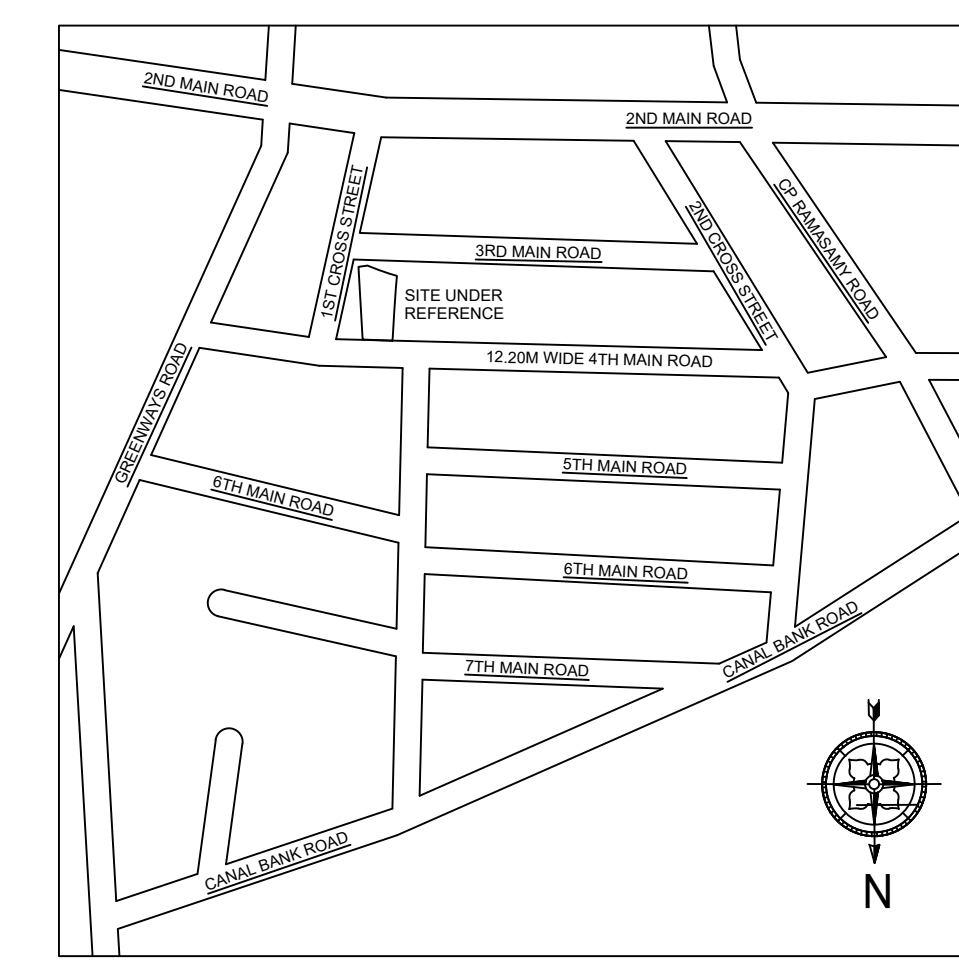


KEY PLAN NTS


Location plan (Taken as per User Inputs)

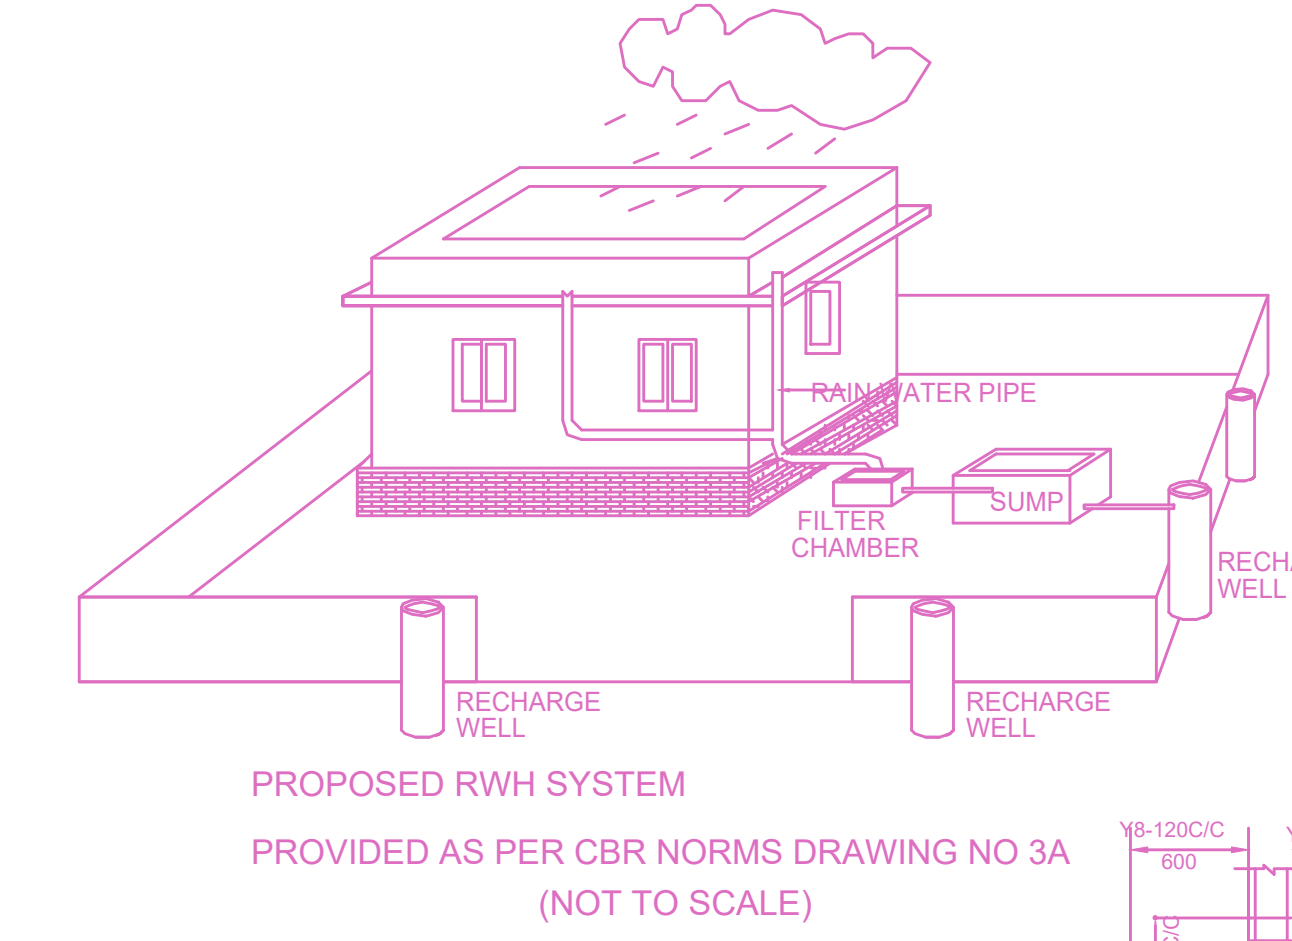


PROPOSED RWH SYSTEM PROVIDED AS PER CBR NORMS DRAWING NO 3A (NOT TO SCALE)

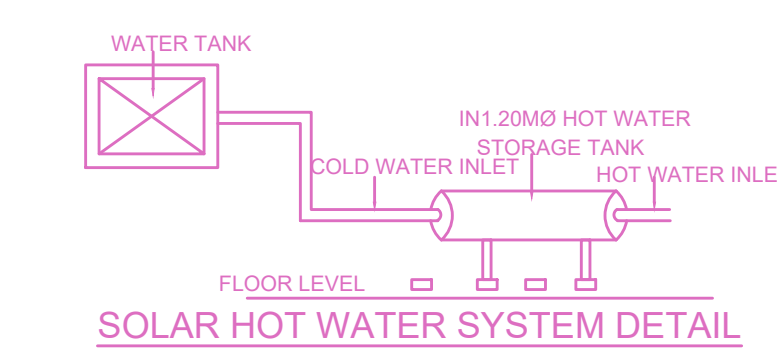


SOLAR HOT WATER SYSTEM DETAIL

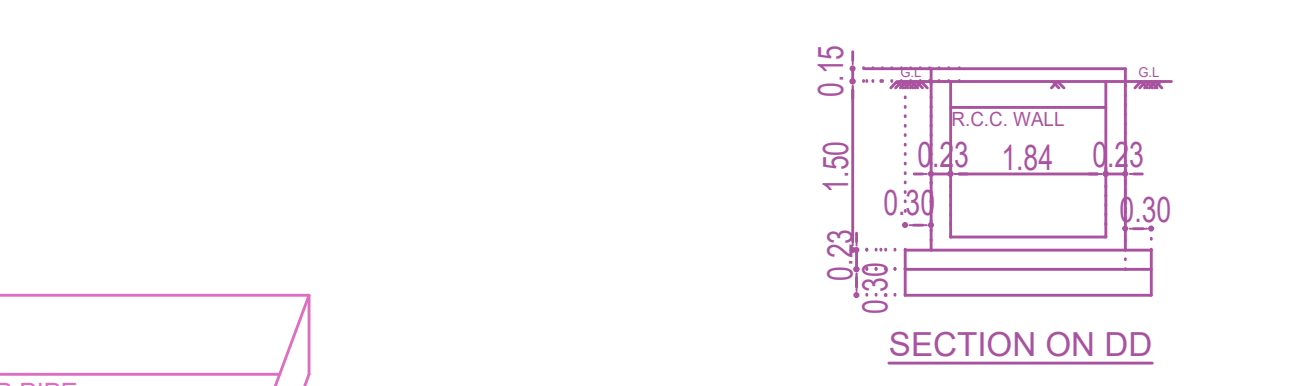


SECTION ON DD

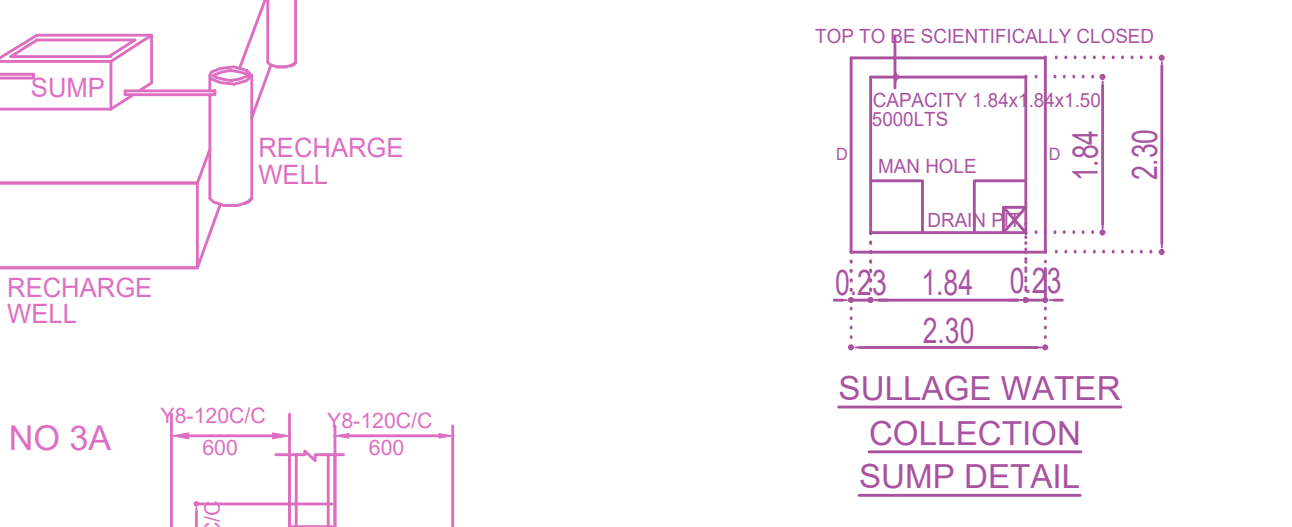


SULLAGE WATER COLLECTION SUMP DETAIL

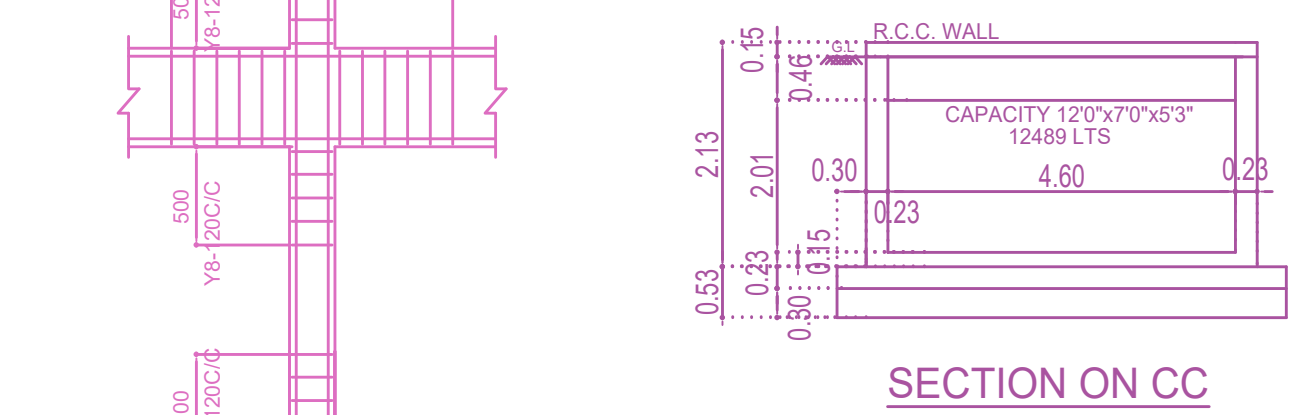

SECTION ON CC

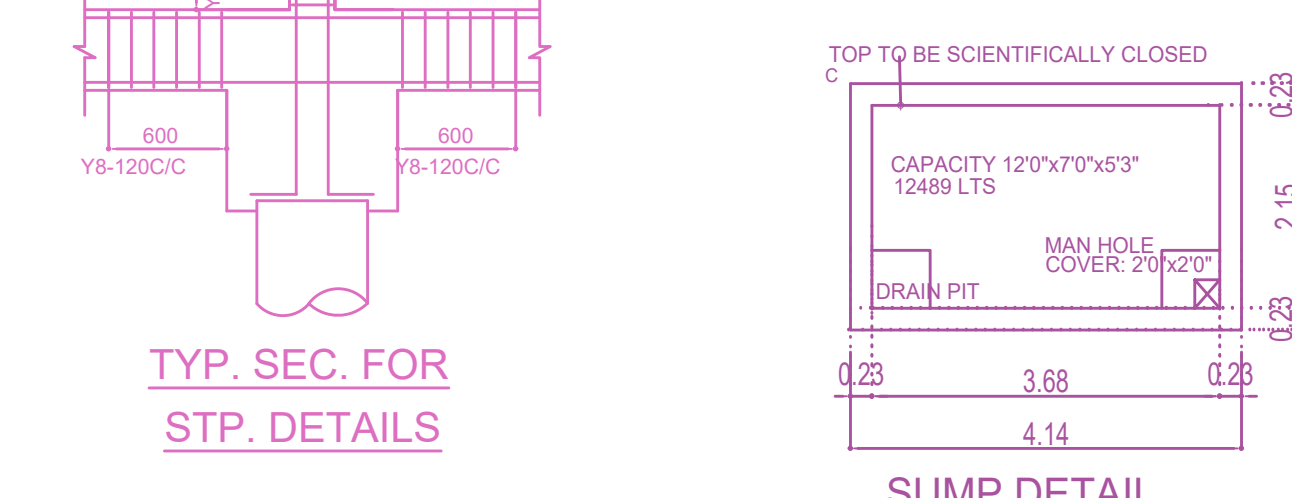


TYP. SEC. FOR STP DETAILS

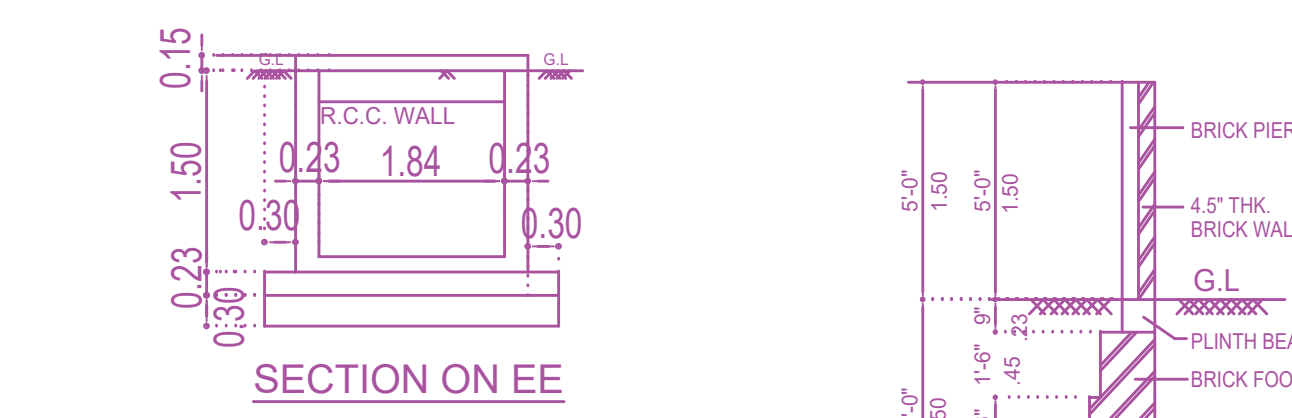

SECTION ON EE



COMPOUND WALL

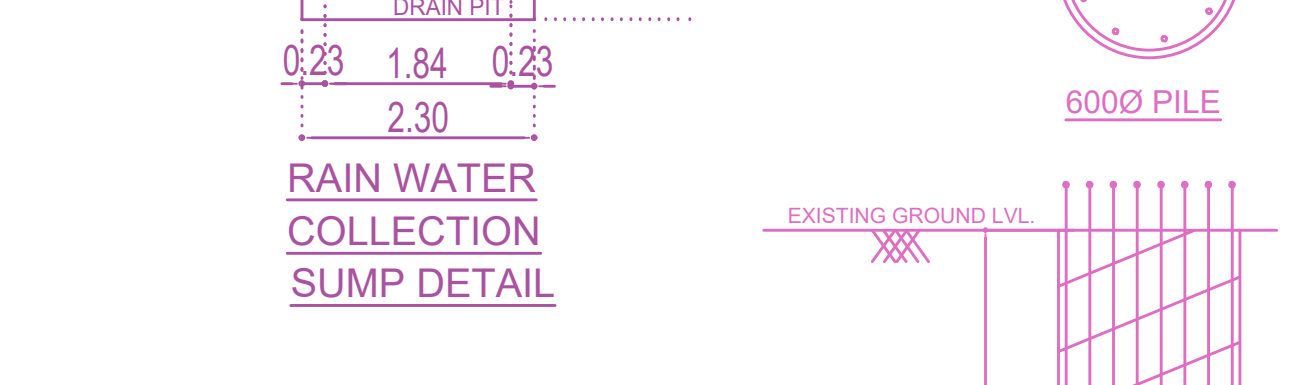

RAIN WATER COLLECTION SUMP DETAIL



TYP. SEC. OF PILE (BORED CAST-IN-SITU PILE)

BUILDING WISE FSI STATEMENT						
BUILDING	NO OF SAME BUILDING	COMM.	RESI.	IND.	INST.	DU
NHRB-1 (NHRB)	0.00	1643.13	0.00	0.00	0.00	8
Total	0.00	1643.13	0.00	0.00	0.00	8

FLOOR WISE FSI STATEMENT: NHRB (NHRB)						
FLOORS	FSI AREA				DU	TOTAL FSI AREA
	COMM.	RESI.	IND.	INST.		
STILT PARKING FLOOR	0.00	26.02	0.00	0.00	0	26.02
FIRST FLOOR	0.00	324.39	0.00	0.00	2	324.39
SECOND FLOOR	0.00	324.39	0.00	0.00	2	324.39
THIRD FLOOR	0.00	324.39	0.00	0.00	2	324.39
FOURTH FLOOR	0.00	321.97	0.00	0.00	1	321.97
FIFTH FLOOR	0.00	321.97	0.00	0.00	1	321.97
Terrace	0.00	0.00	0.00	0.00	0	0.00
Total	0.00	1643.13	0.00	0.00	8	1643.13

**APPROVAL CONDITION**

SCALE: 1:100

**CHENNAI METROPOLITAN DEVELOPMENT AUTHORITY**

**APPROVED**

SUBJECT TO THE CONDITIONS MENTIONED IN THIS OFFICE

The Planning Permission issued under the provisions of the Chennai Metropolitan Development Authority Act, 1971 and the Chennai Metropolitan Development Authority (Amendment) Act, 2019.

For Chief Planner / Chief Planner / Member Secretary  
High Rise Building / Non High Rise Building  
This Approval is valid only after Building Permit is issued by the concerned Local Body.

OR CODE