






SITE PLAN

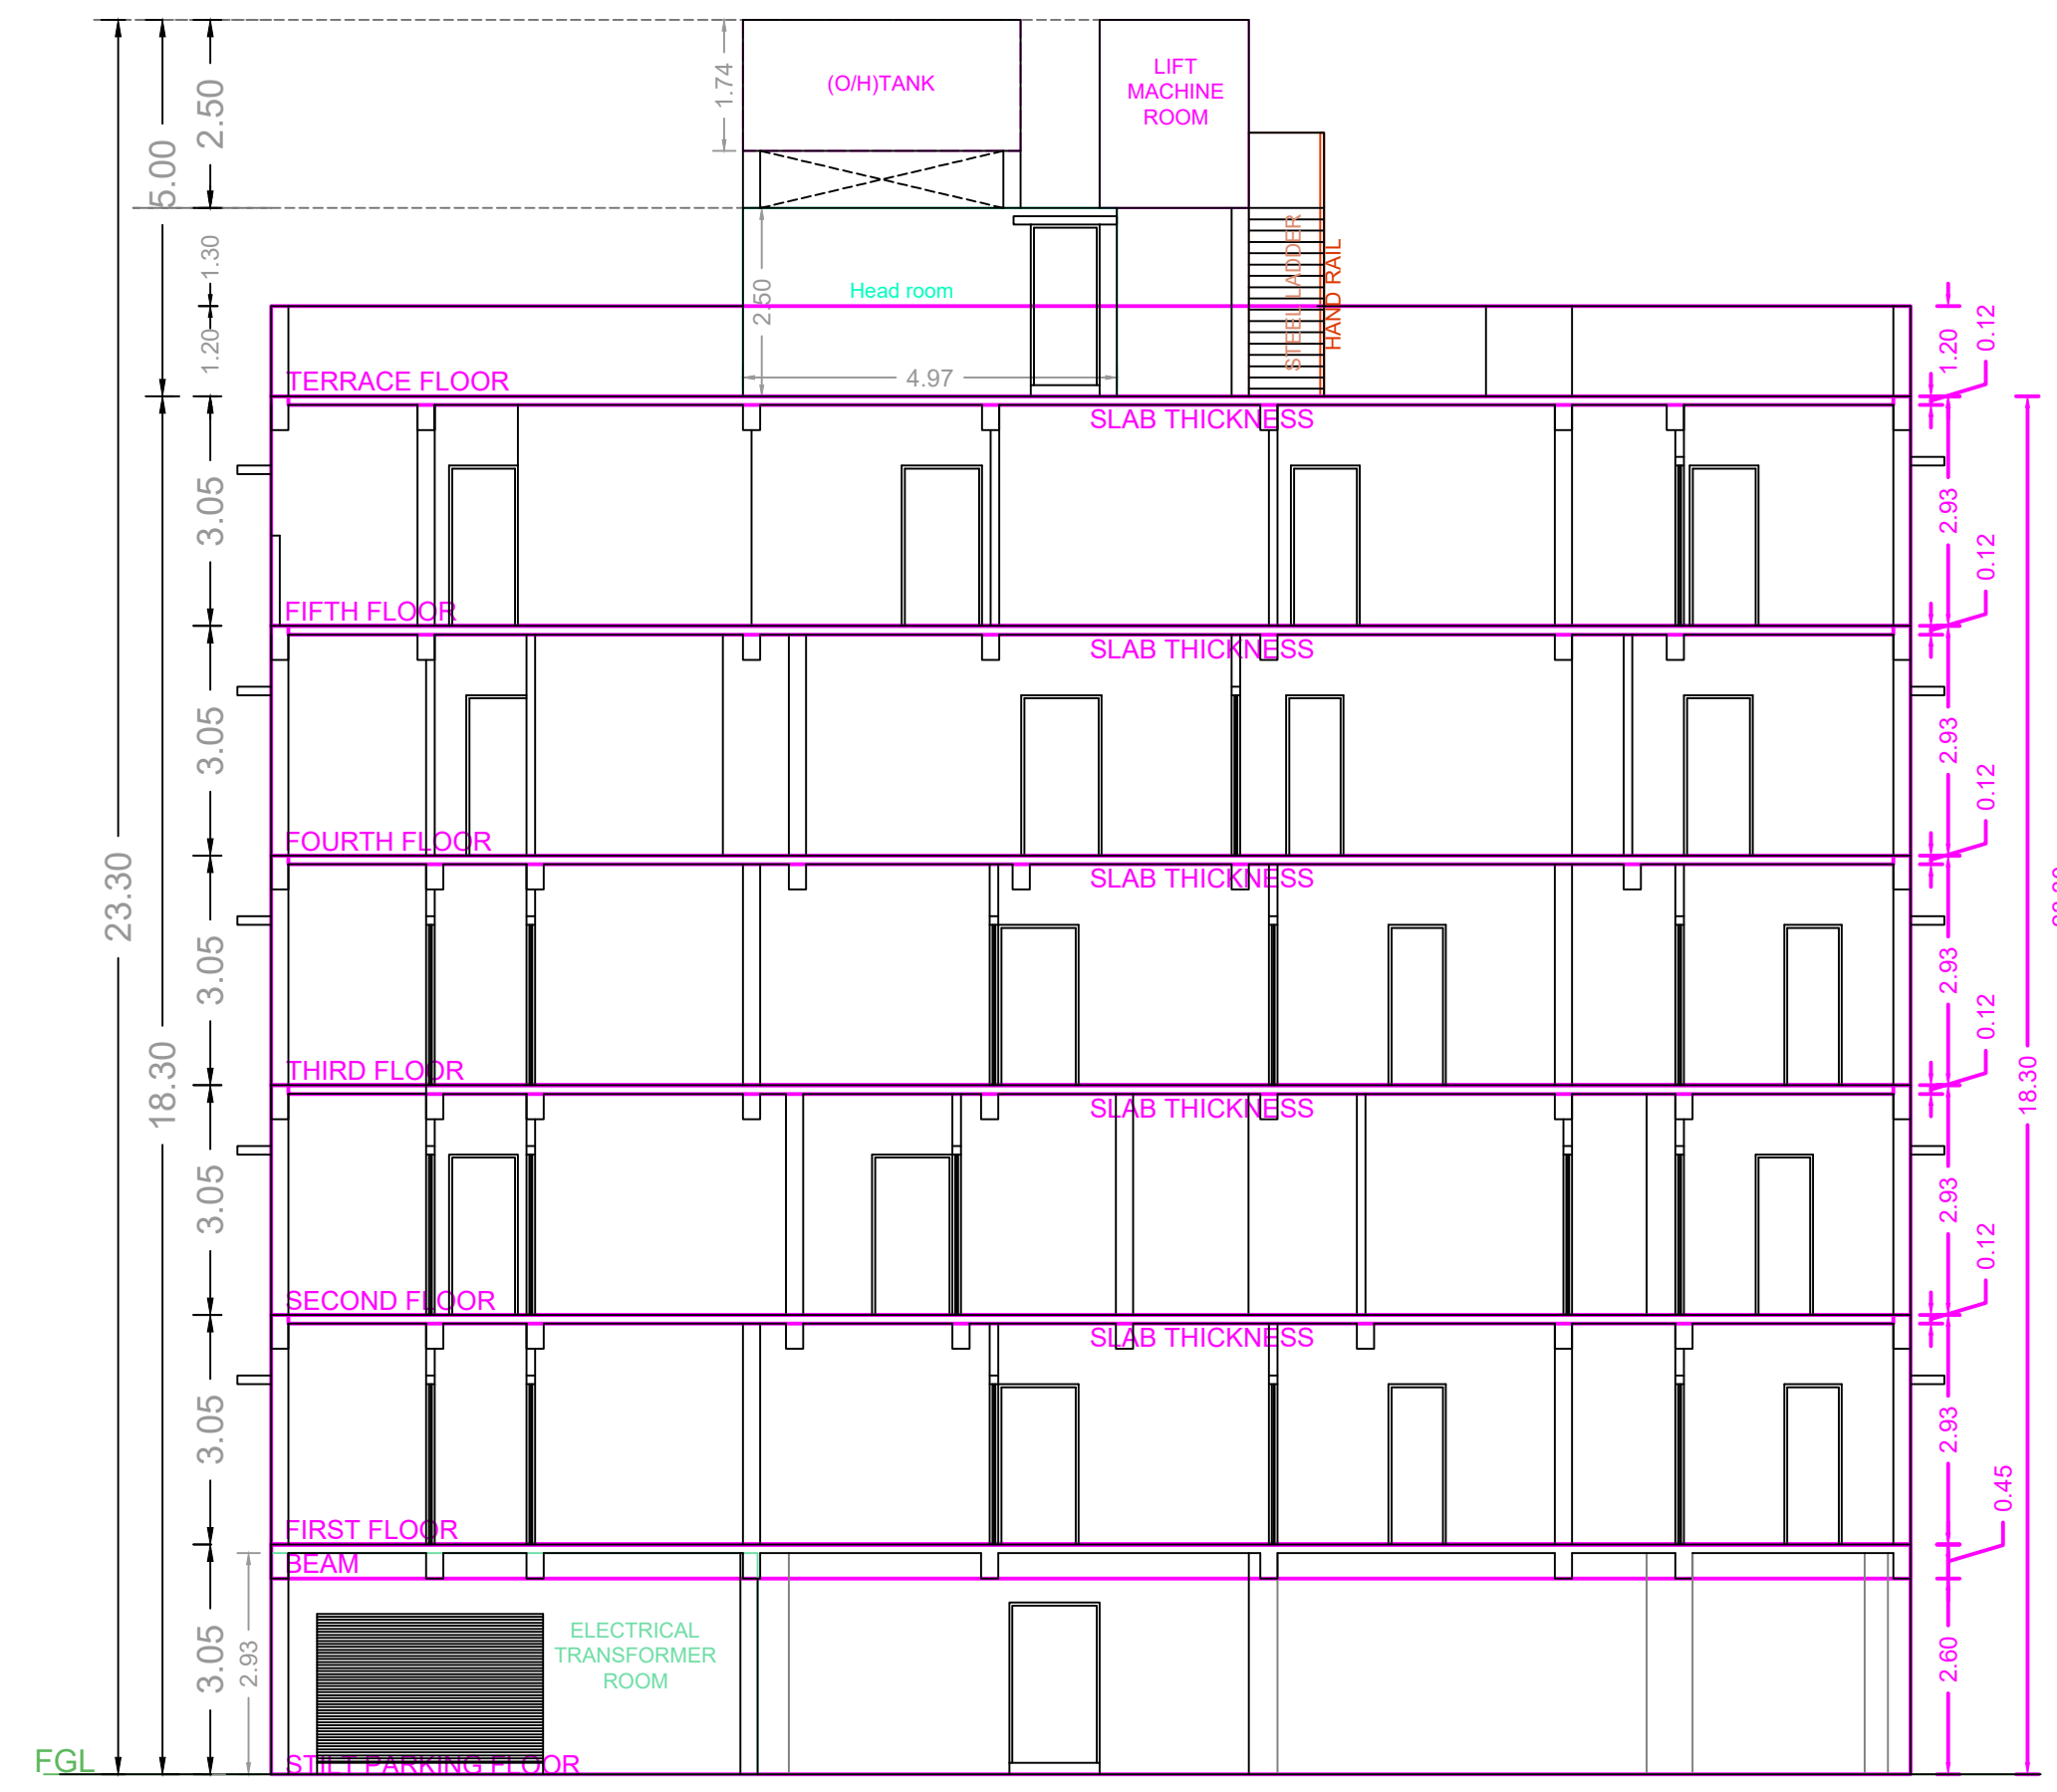

SECTION - AA

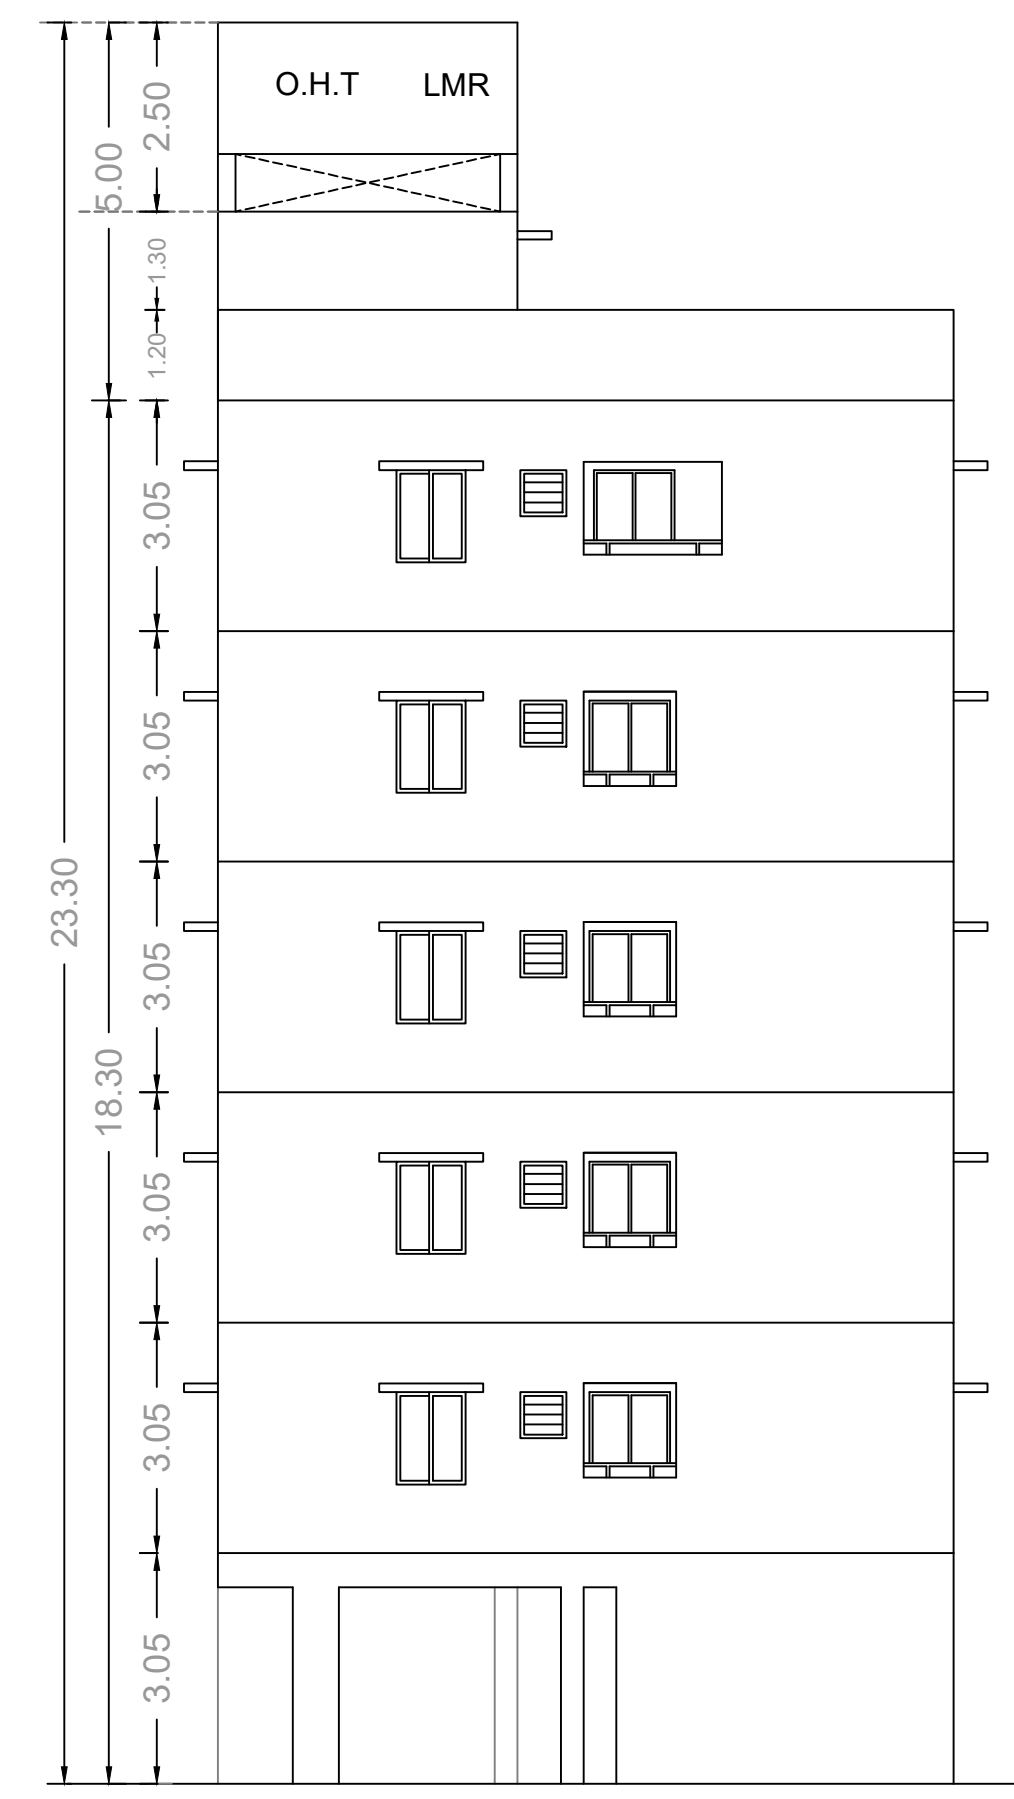


FRONT ELEVATION

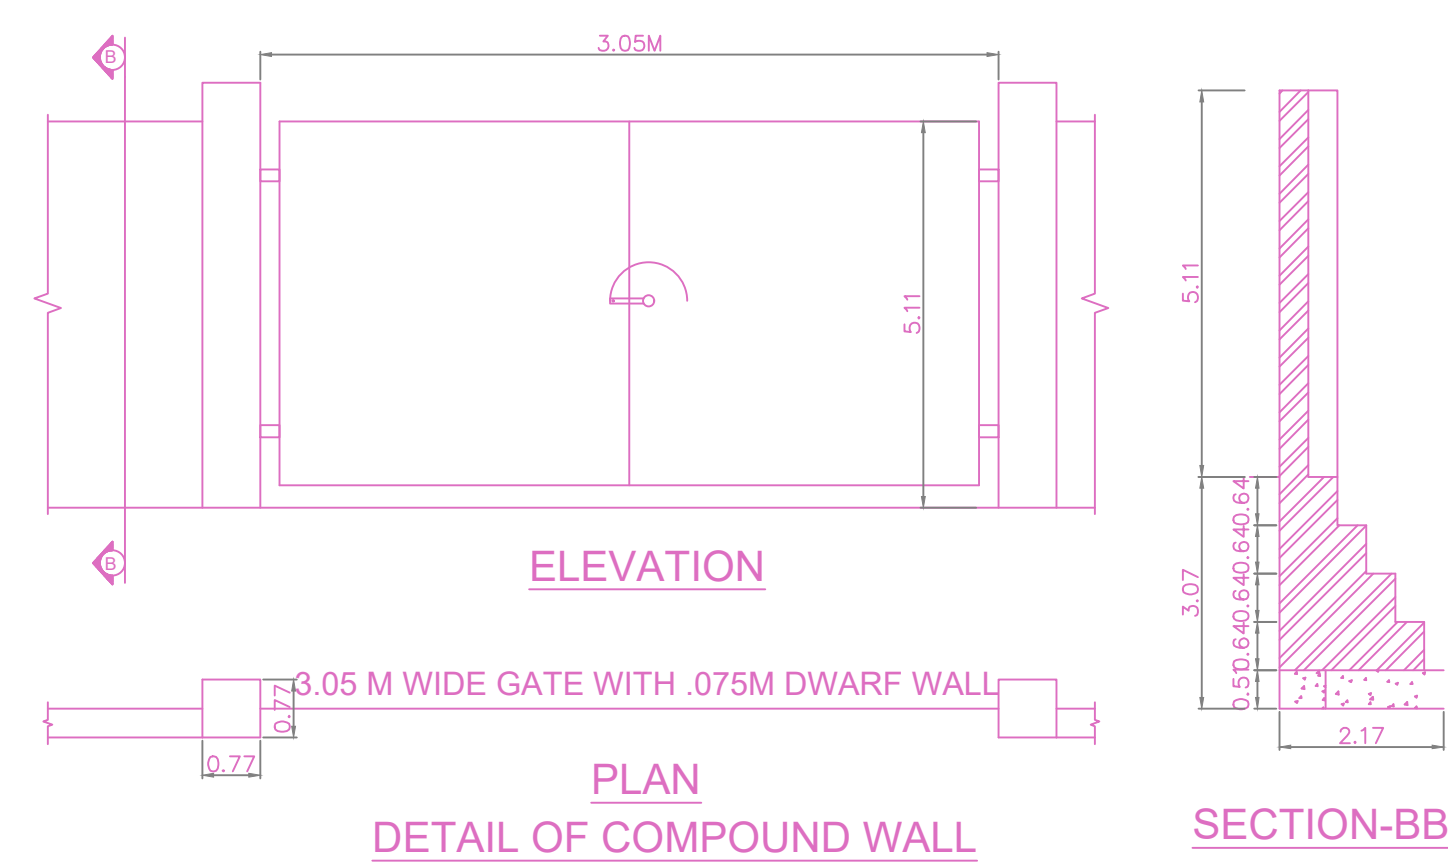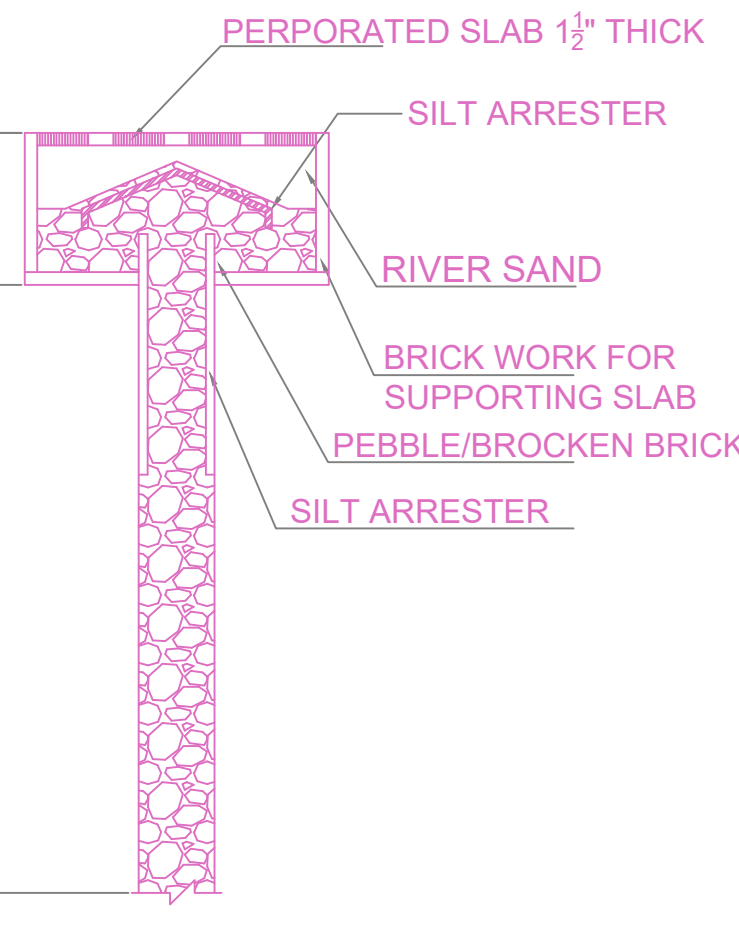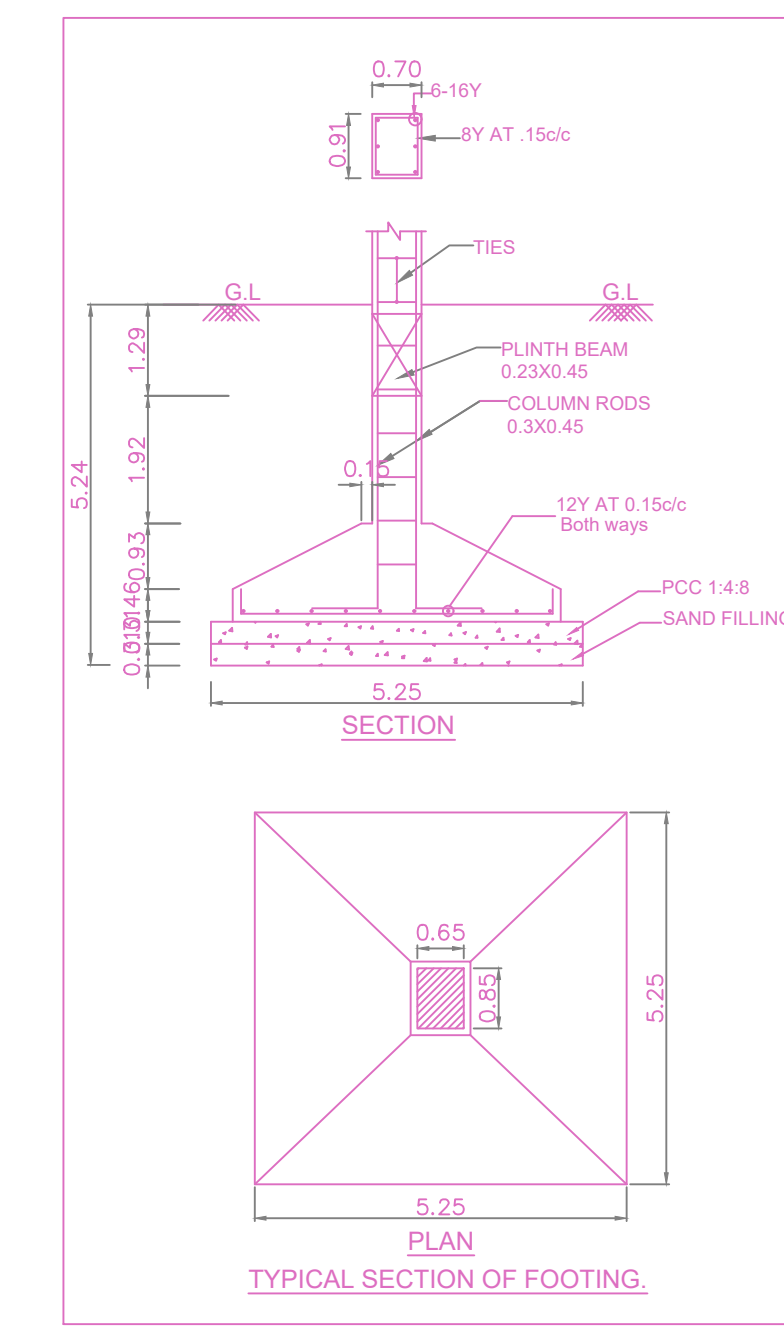


ELEVATION


PLAN  
DETAIL OF COMPOUND WALL

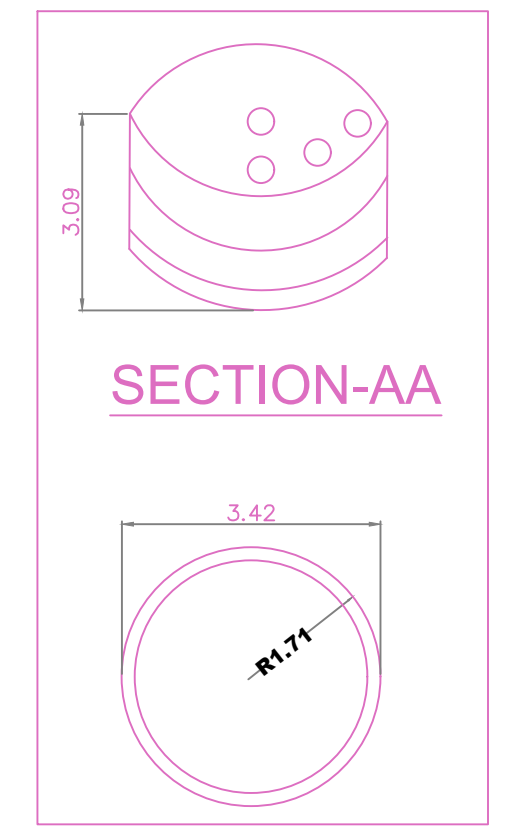


SECTION-AA

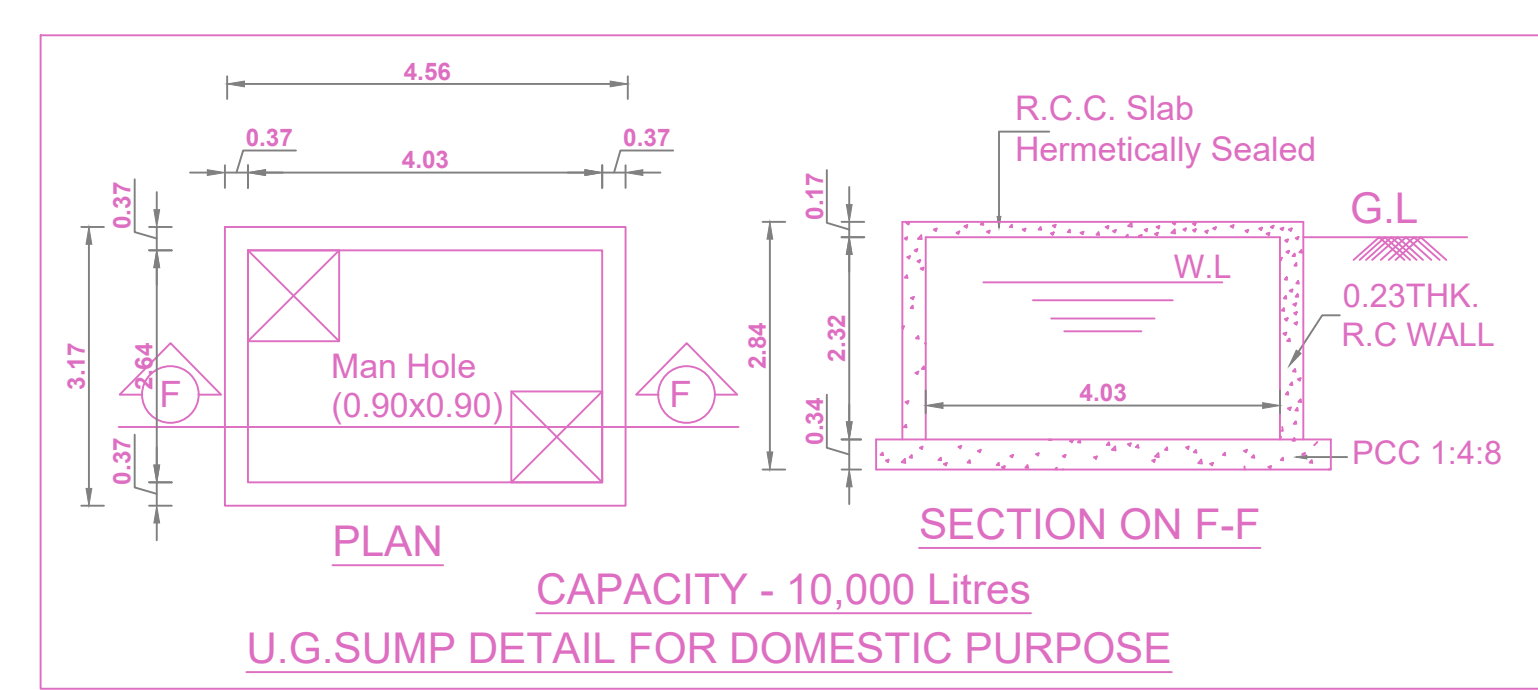


PLAN  
CAPACITY - 10,000 Litres  
U.G. SUMP DETAIL FOR DOMESTIC PURPOSE

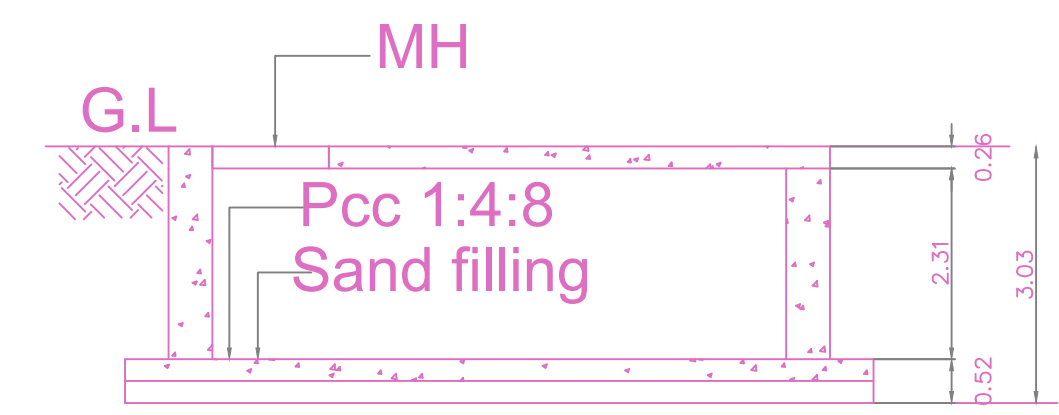

SECTION 'B-B'

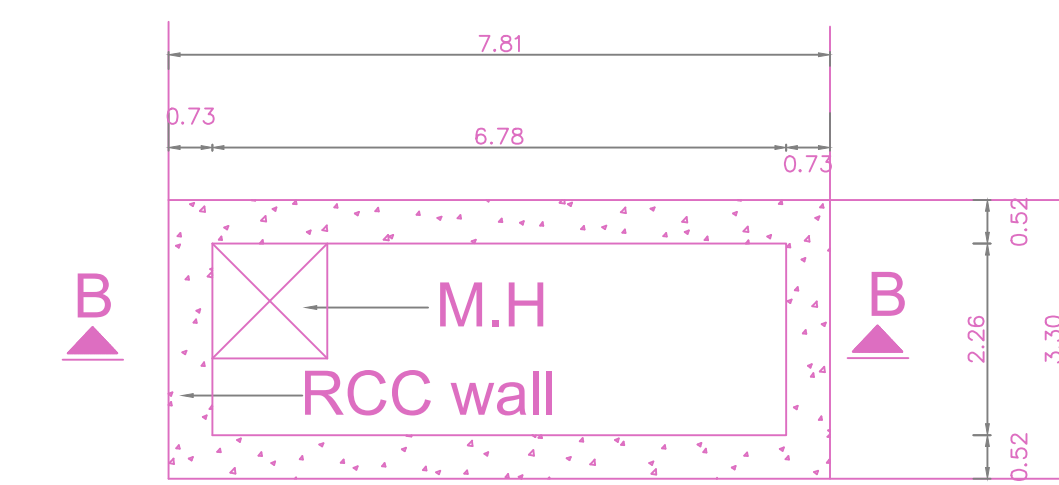


PLAN  
COLLECTION SUMP FOR  
SULAGE WATER  
(Scientifically Closed)

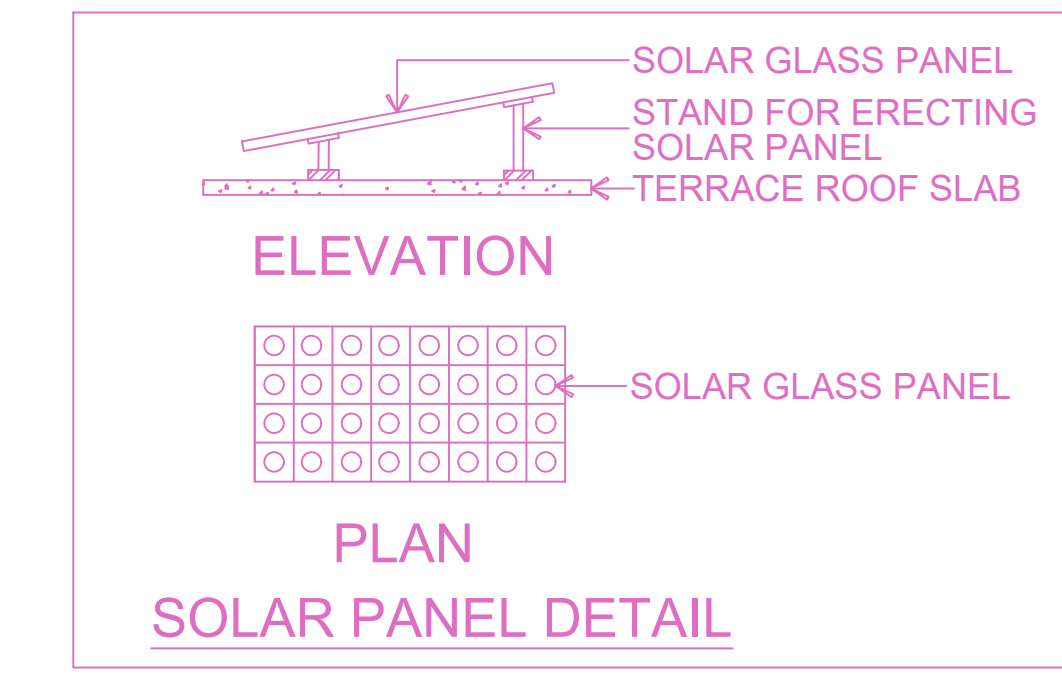


ELEVATION


PLAN  
SOLAR PANEL DETAIL

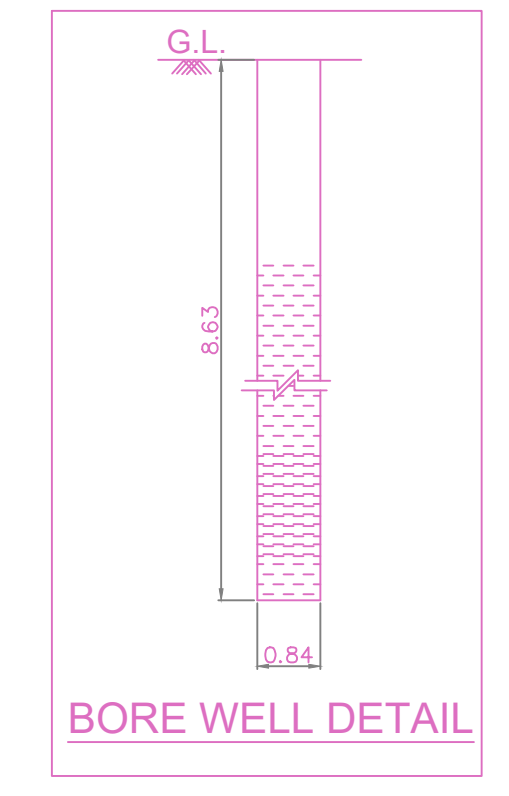


BORE WELL DETAIL

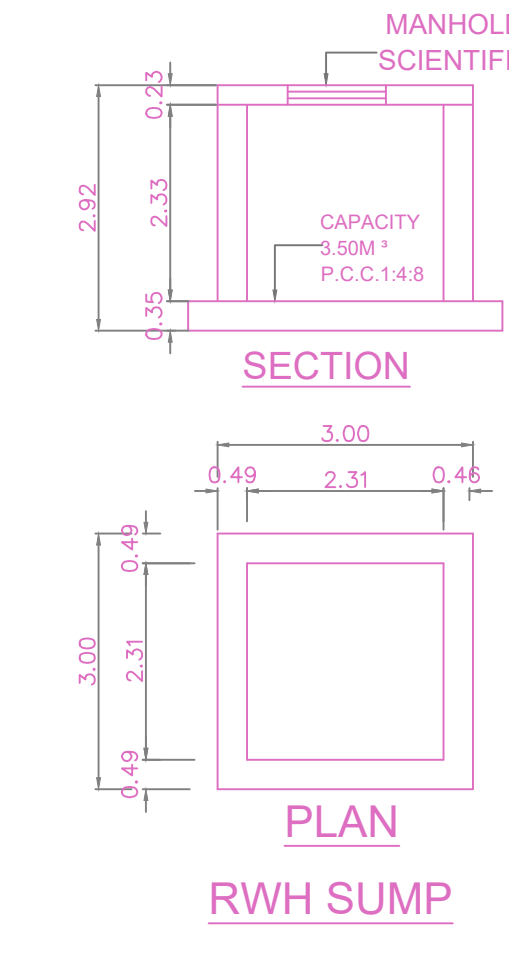

PLAN  
RWH SUMP

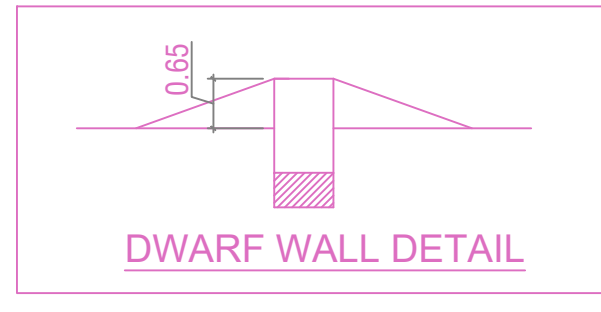

DWARF WALL DETAIL

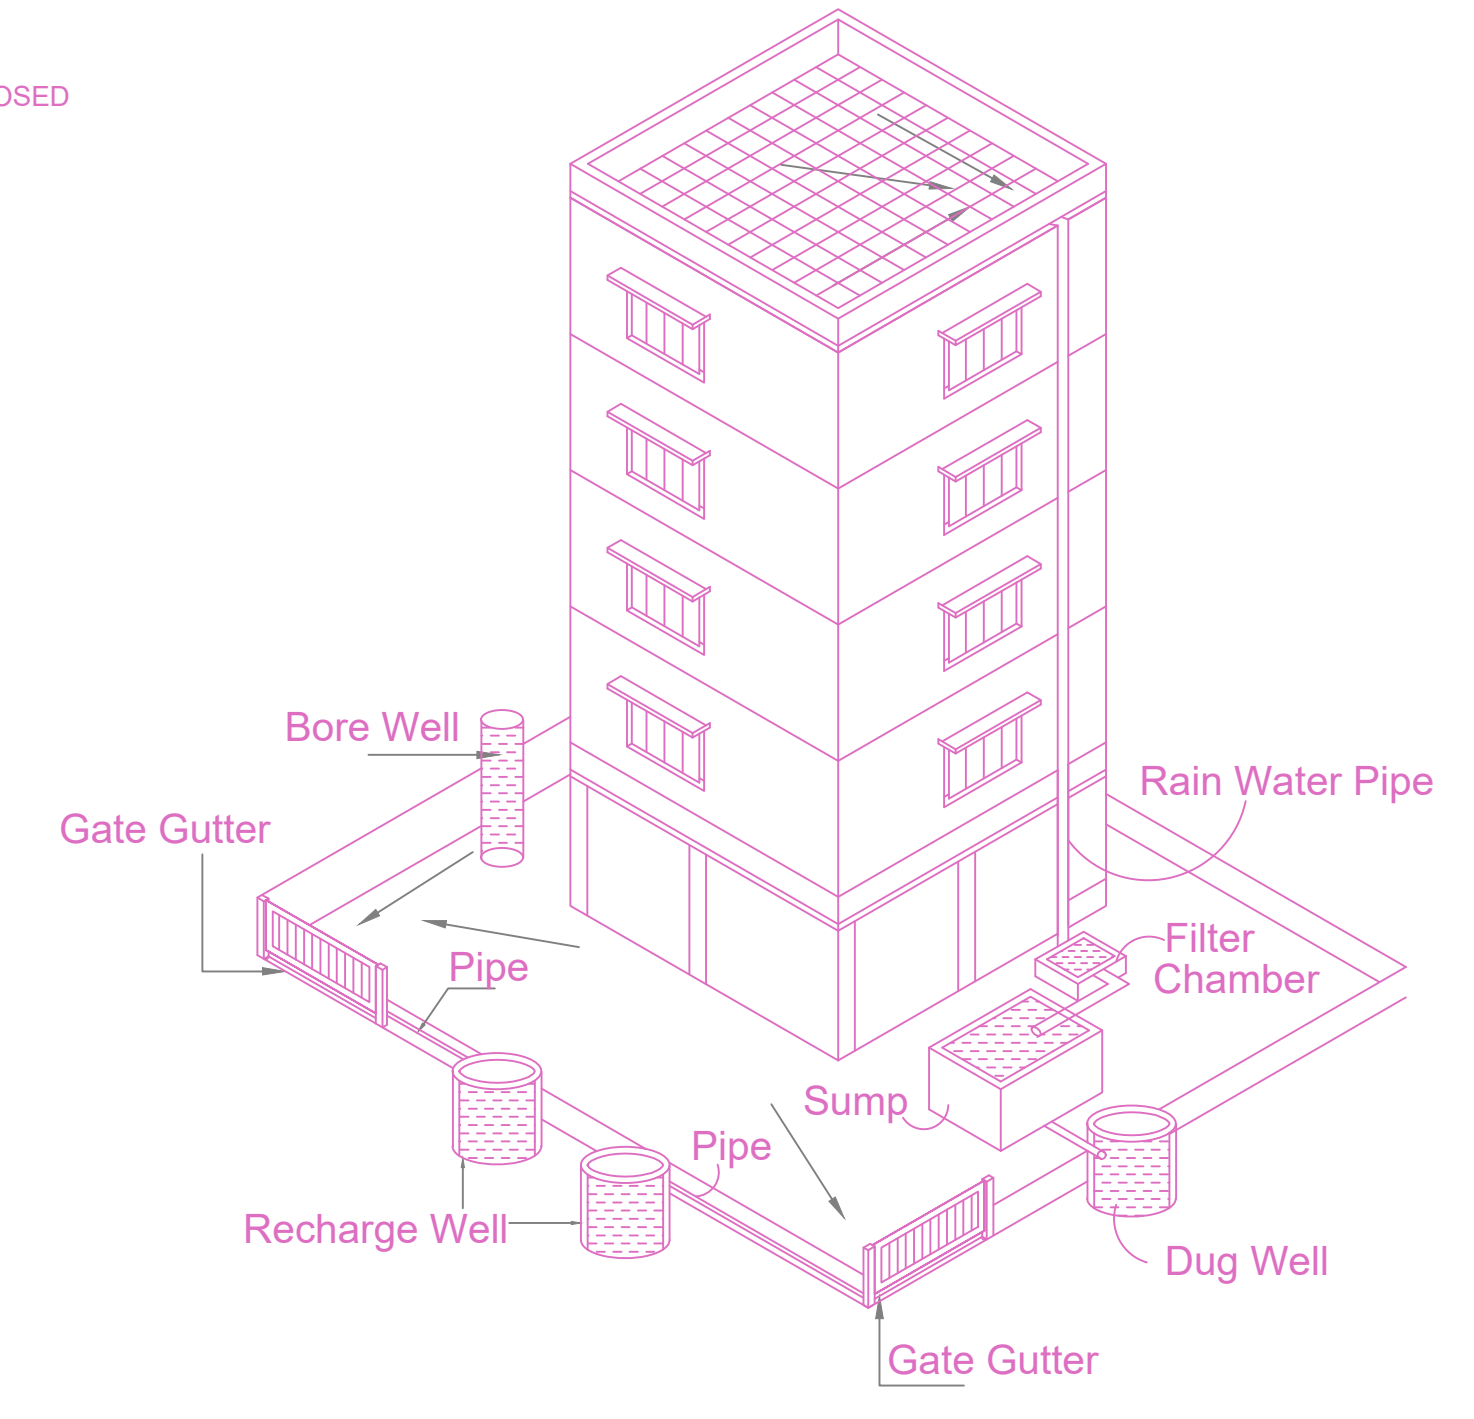


Proposed Rain Water Harvesting System  
Provided as per CBR Norms Drawing No:3A  
Not To Scale

FLOOR WISE FSI STATEMENT: AA (BUILDING)


FLOORS	FSI AREA				DU	TOTAL FSI AREA
	COMM.	RESI.	IND.	INST.		
STILT PARKING FLOOR	0.00	28.62	0.00	0.00	0	28.62
FIRST FLOOR	0.00	210.29	0.00	0.00	3	210.29
SECOND FLOOR	0.00	209.72	0.00	0.00	3	209.72
THIRD FLOOR	0.00	210.29	0.00	0.00	3	210.29
FOURTH FLOOR	0.00	210.29	0.00	0.00	3	210.29
FIFTH FLOOR	0.00	209.52	0.00	0.00	2	209.52
Terrace	0.00	0.00	0.00	0.00	0	0.00
<b>Total</b>	<b>0.00</b>	<b>1078.73</b>	<b>0.00</b>	<b>0.00</b>	<b>14</b>	<b>1078.73</b>

BUILDING WISE FSI STATEMENT


BUILDING	NO OF SAME BUILDING	FSI AREA				DU	TOTAL FSI AREA
		COMM.	RESI.	IND.	INST.		
AA-1 (BUILDING)		0.00	1078.73	0.00	0.00	14	1078.73
<b>Total</b>		<b>0.00</b>	<b>1078.73</b>	<b>0.00</b>	<b>0.00</b>	<b>14</b>	<b>1078.73</b>

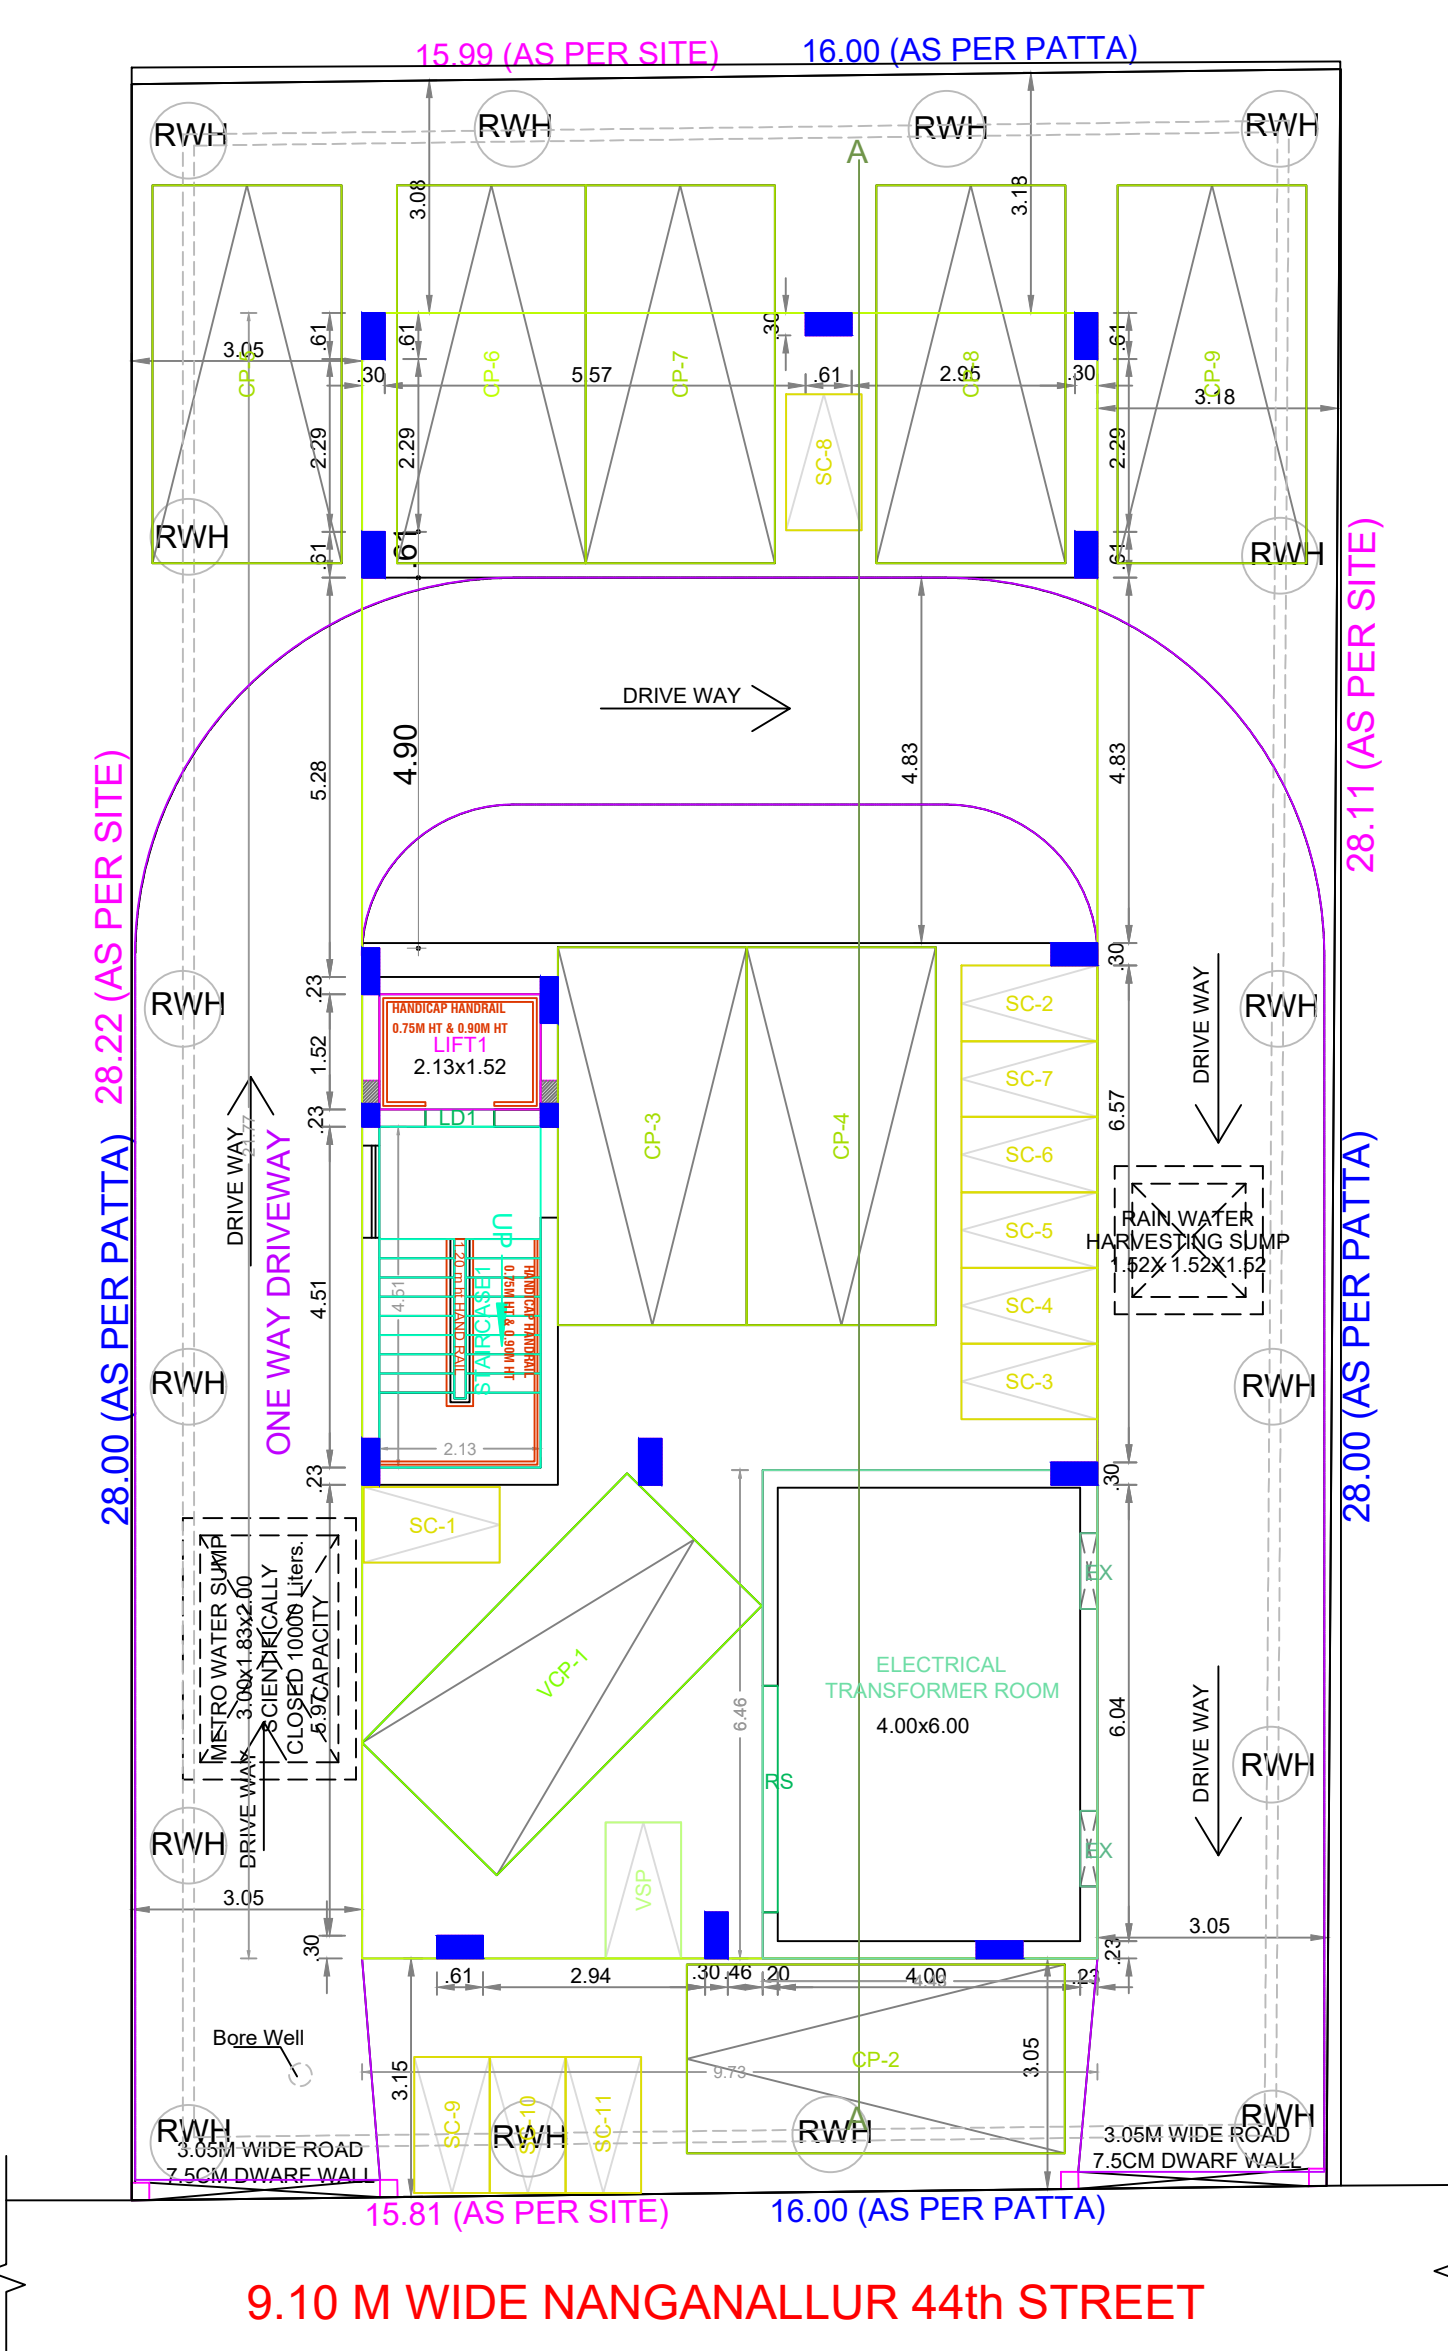


SITE CUM STILT FLOOR PLAN

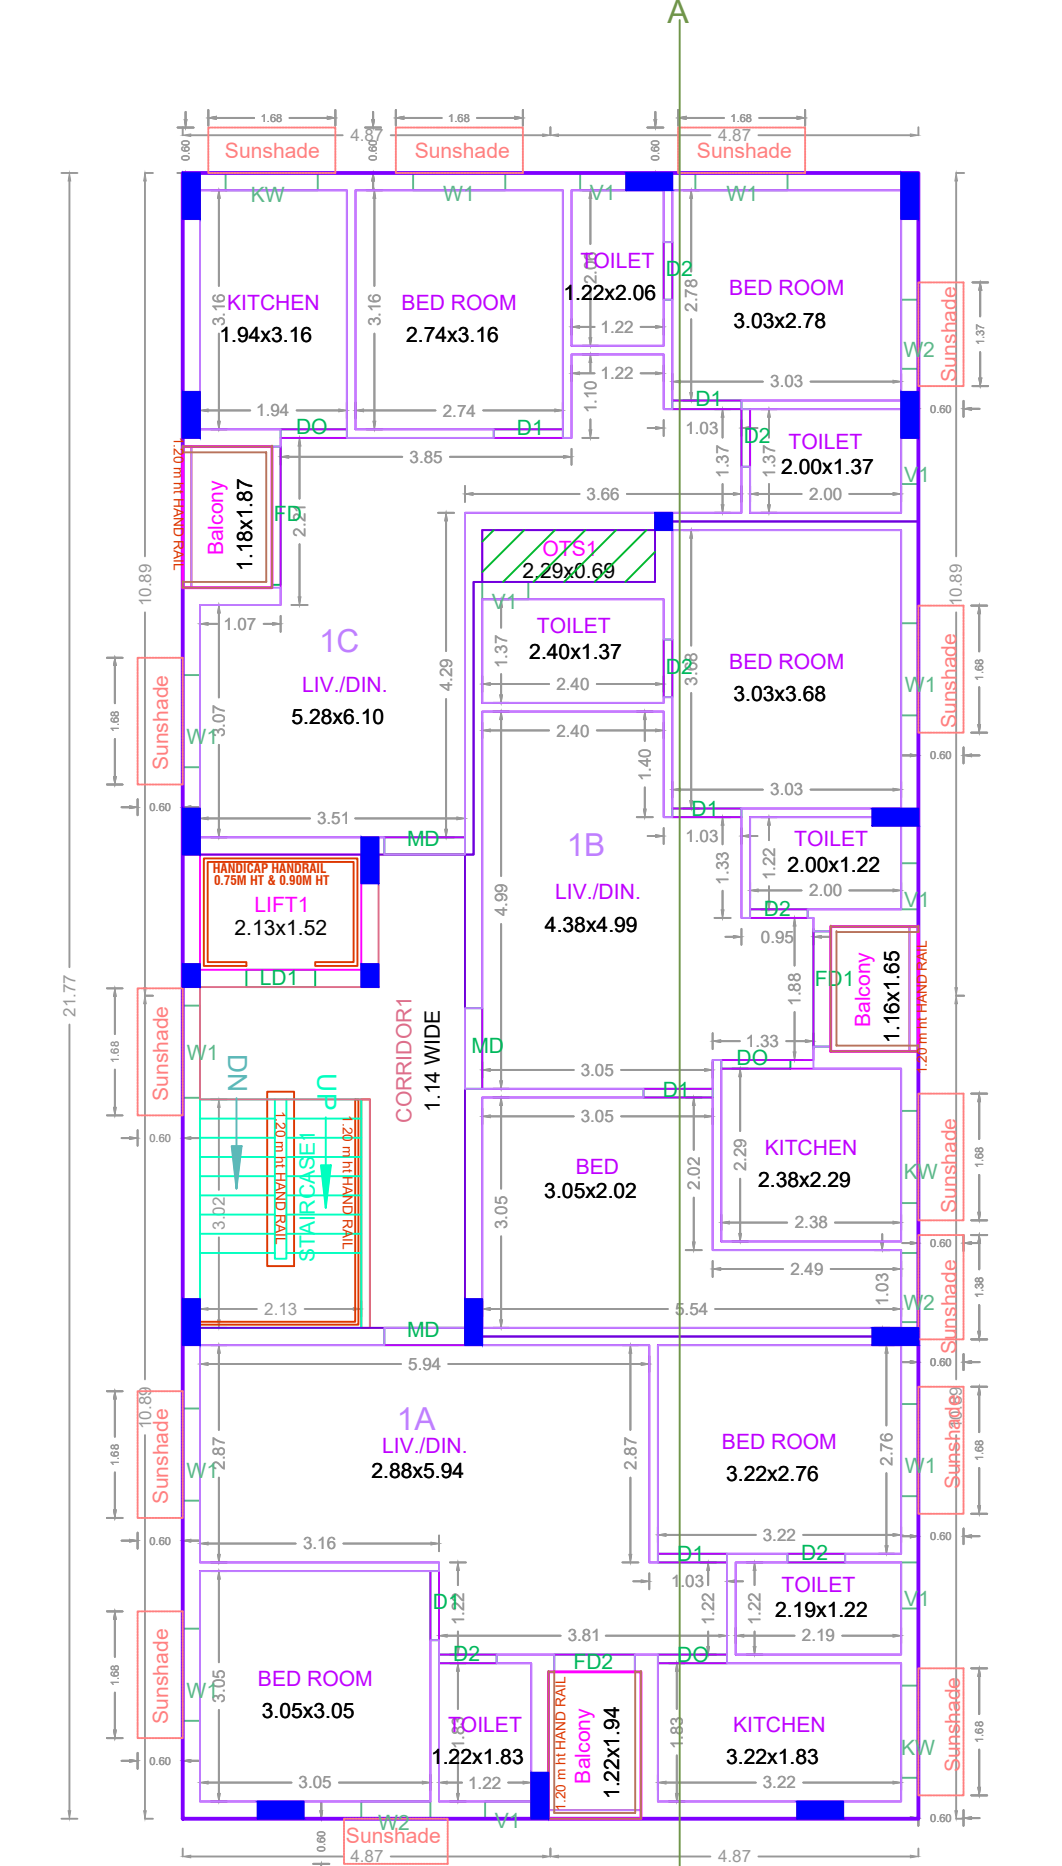


FIRST FLOOR PLAN

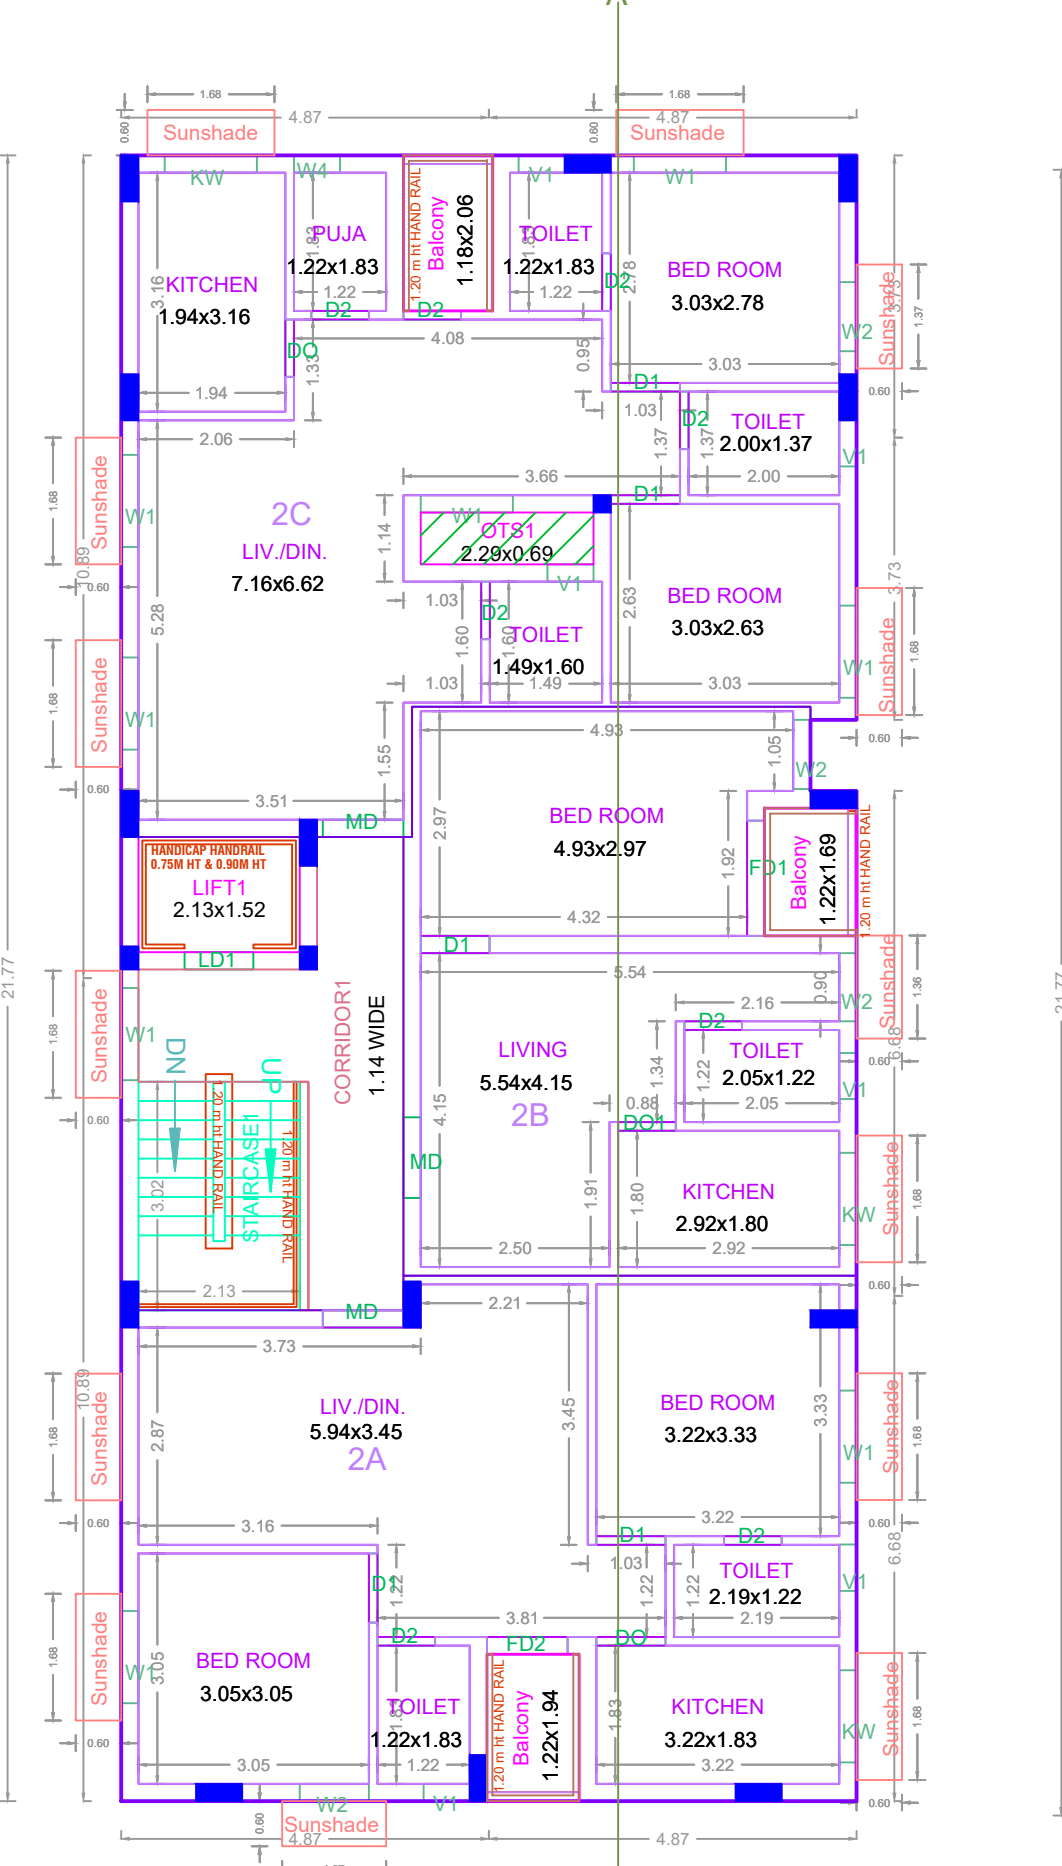


SECOND FLOOR PLAN

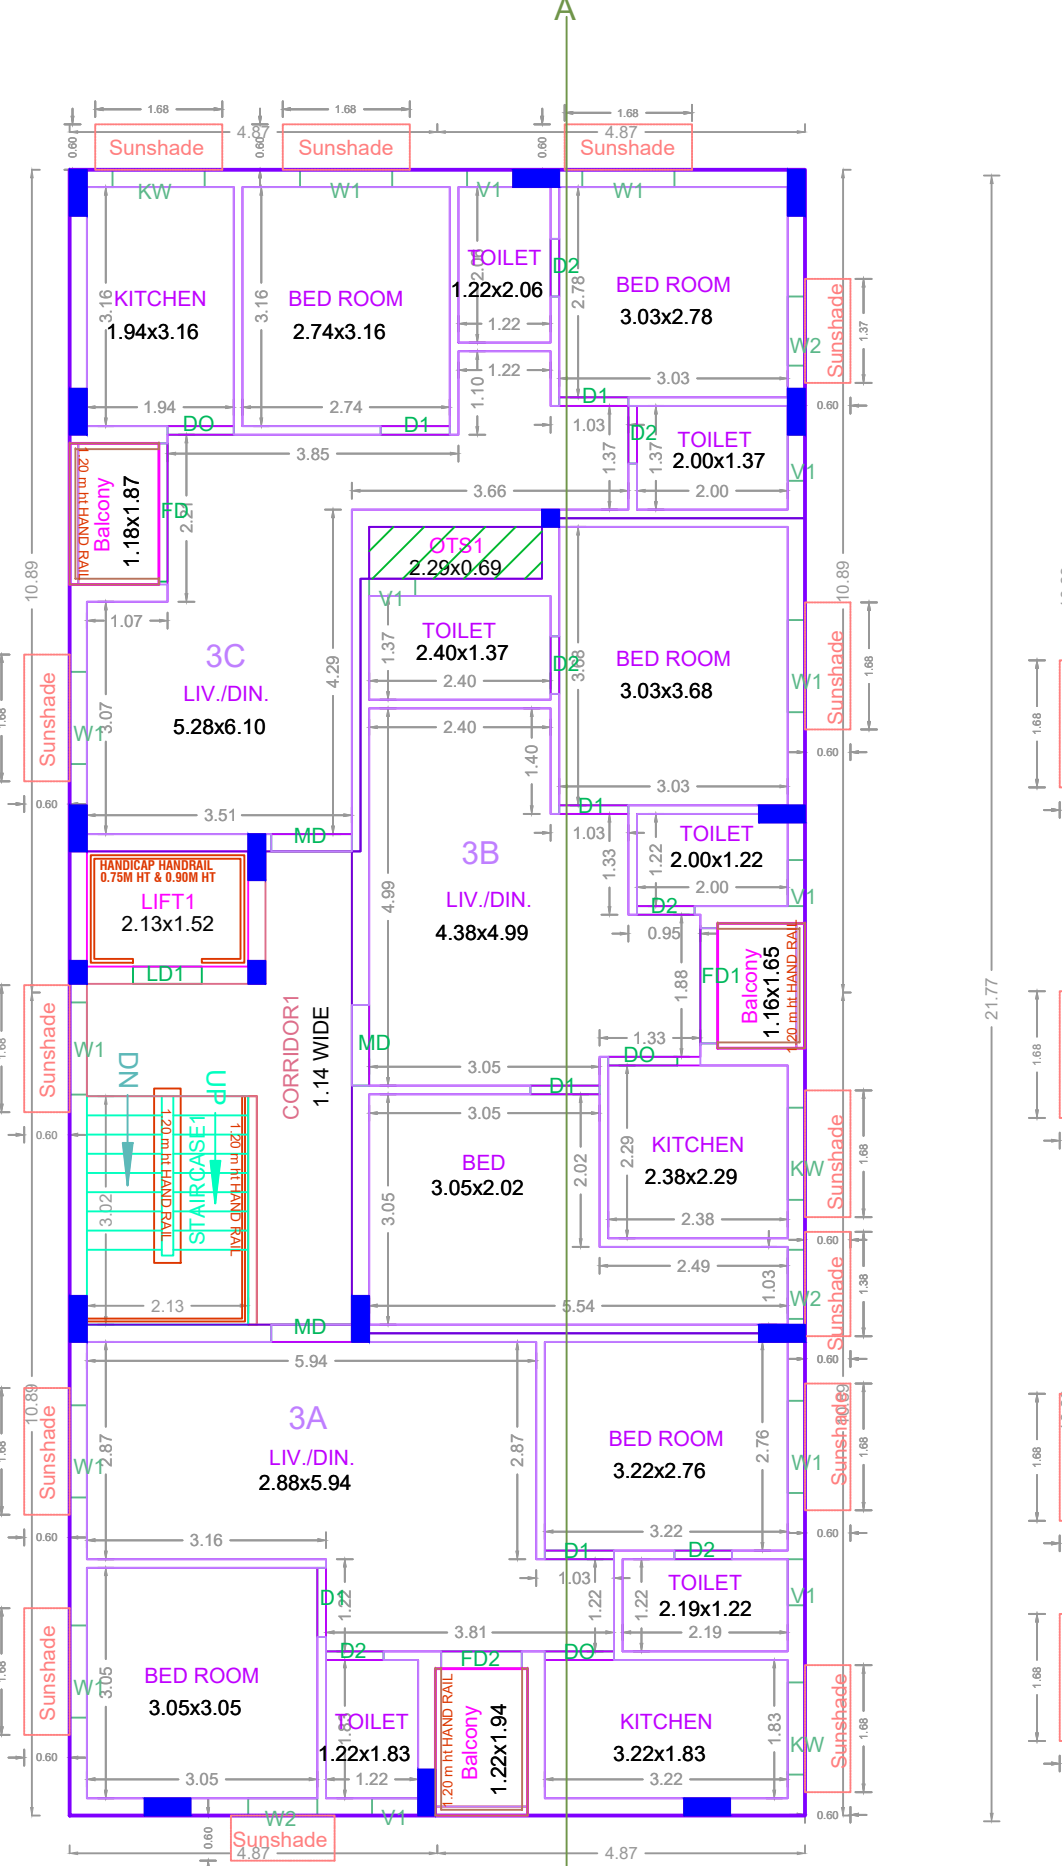


THIRD FLOOR PLAN

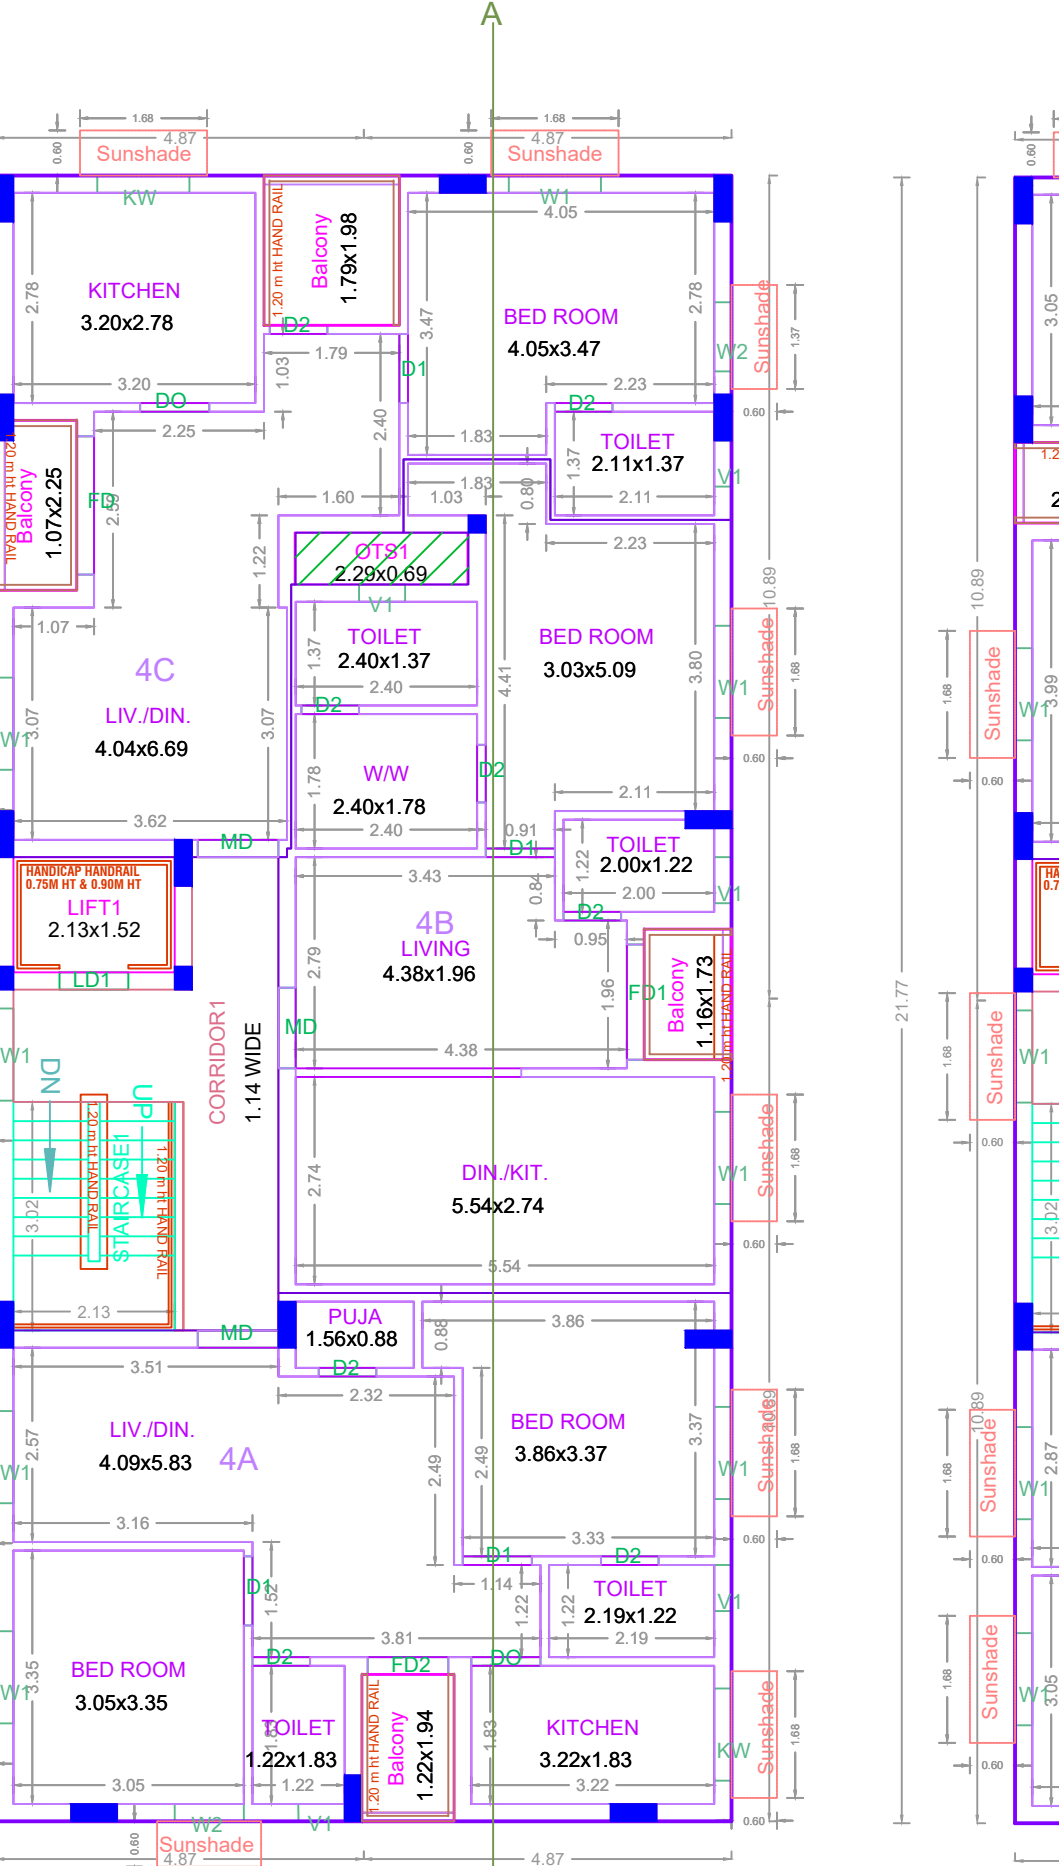

FOURTH FLOOR PLAN

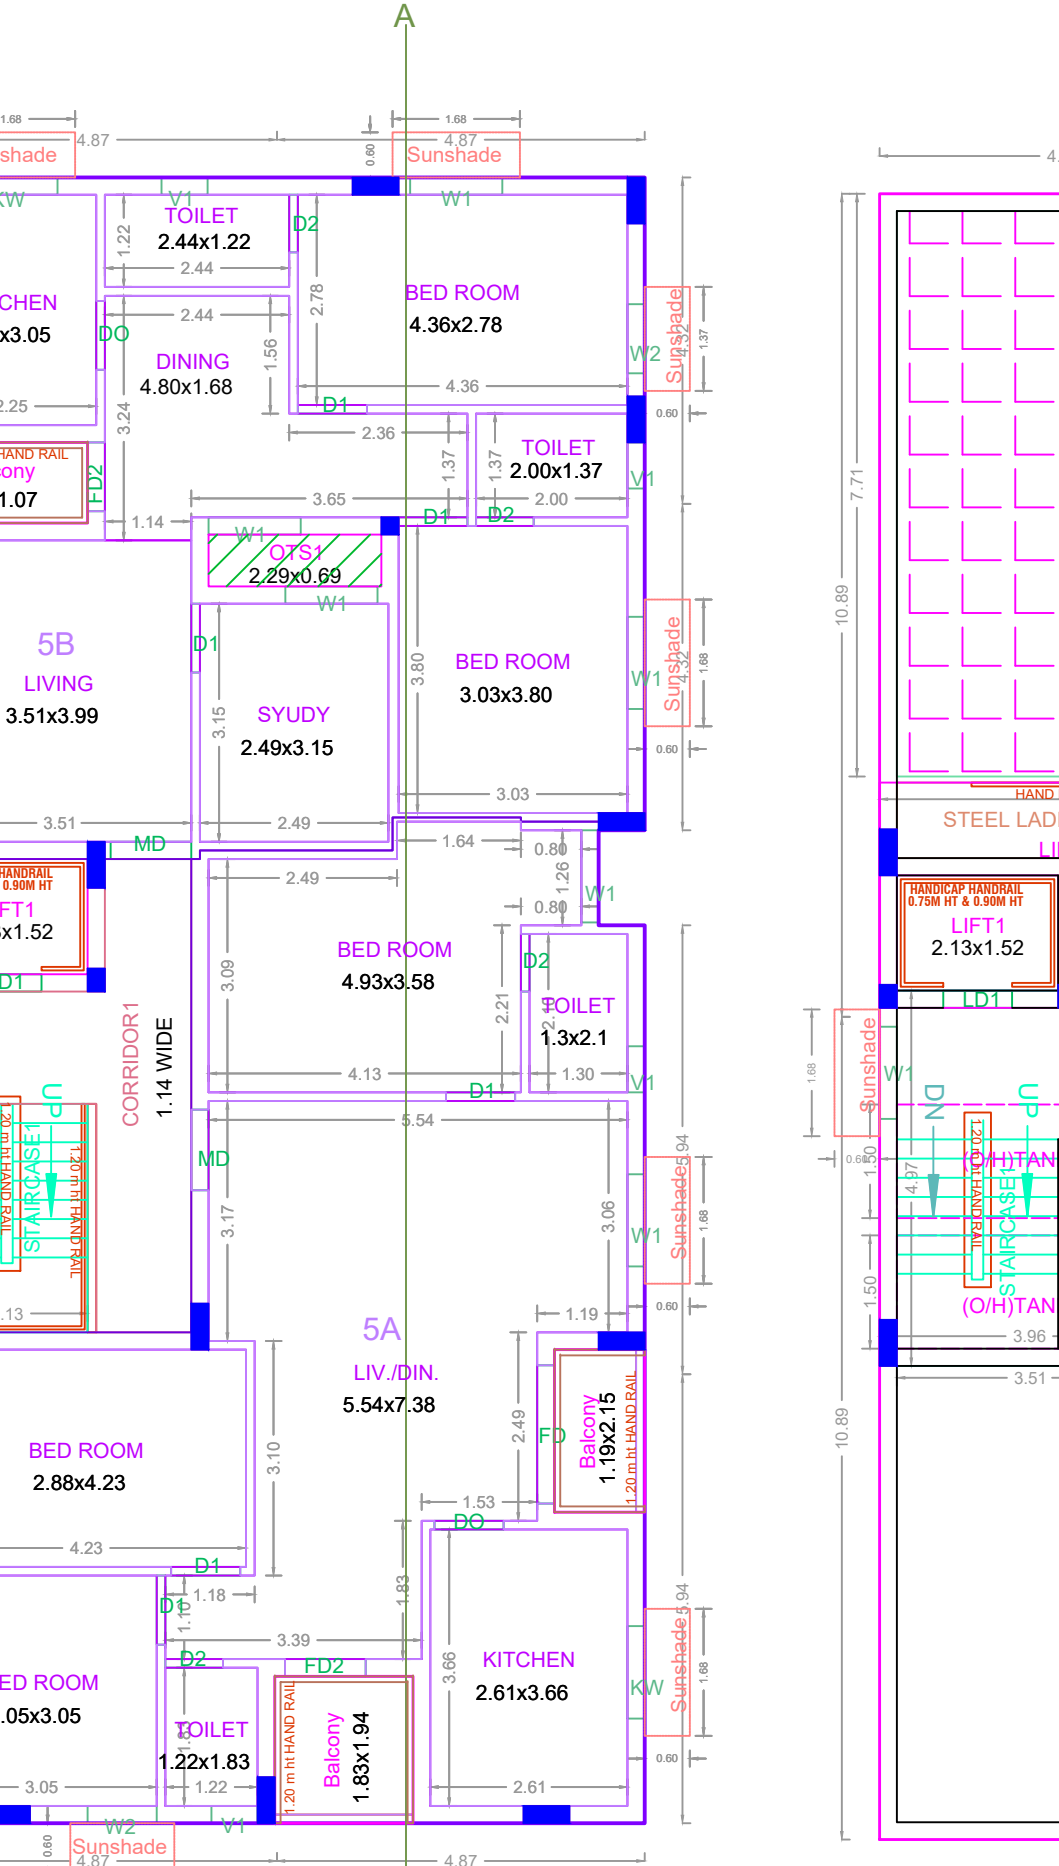

FIFTH FLOOR PLAN

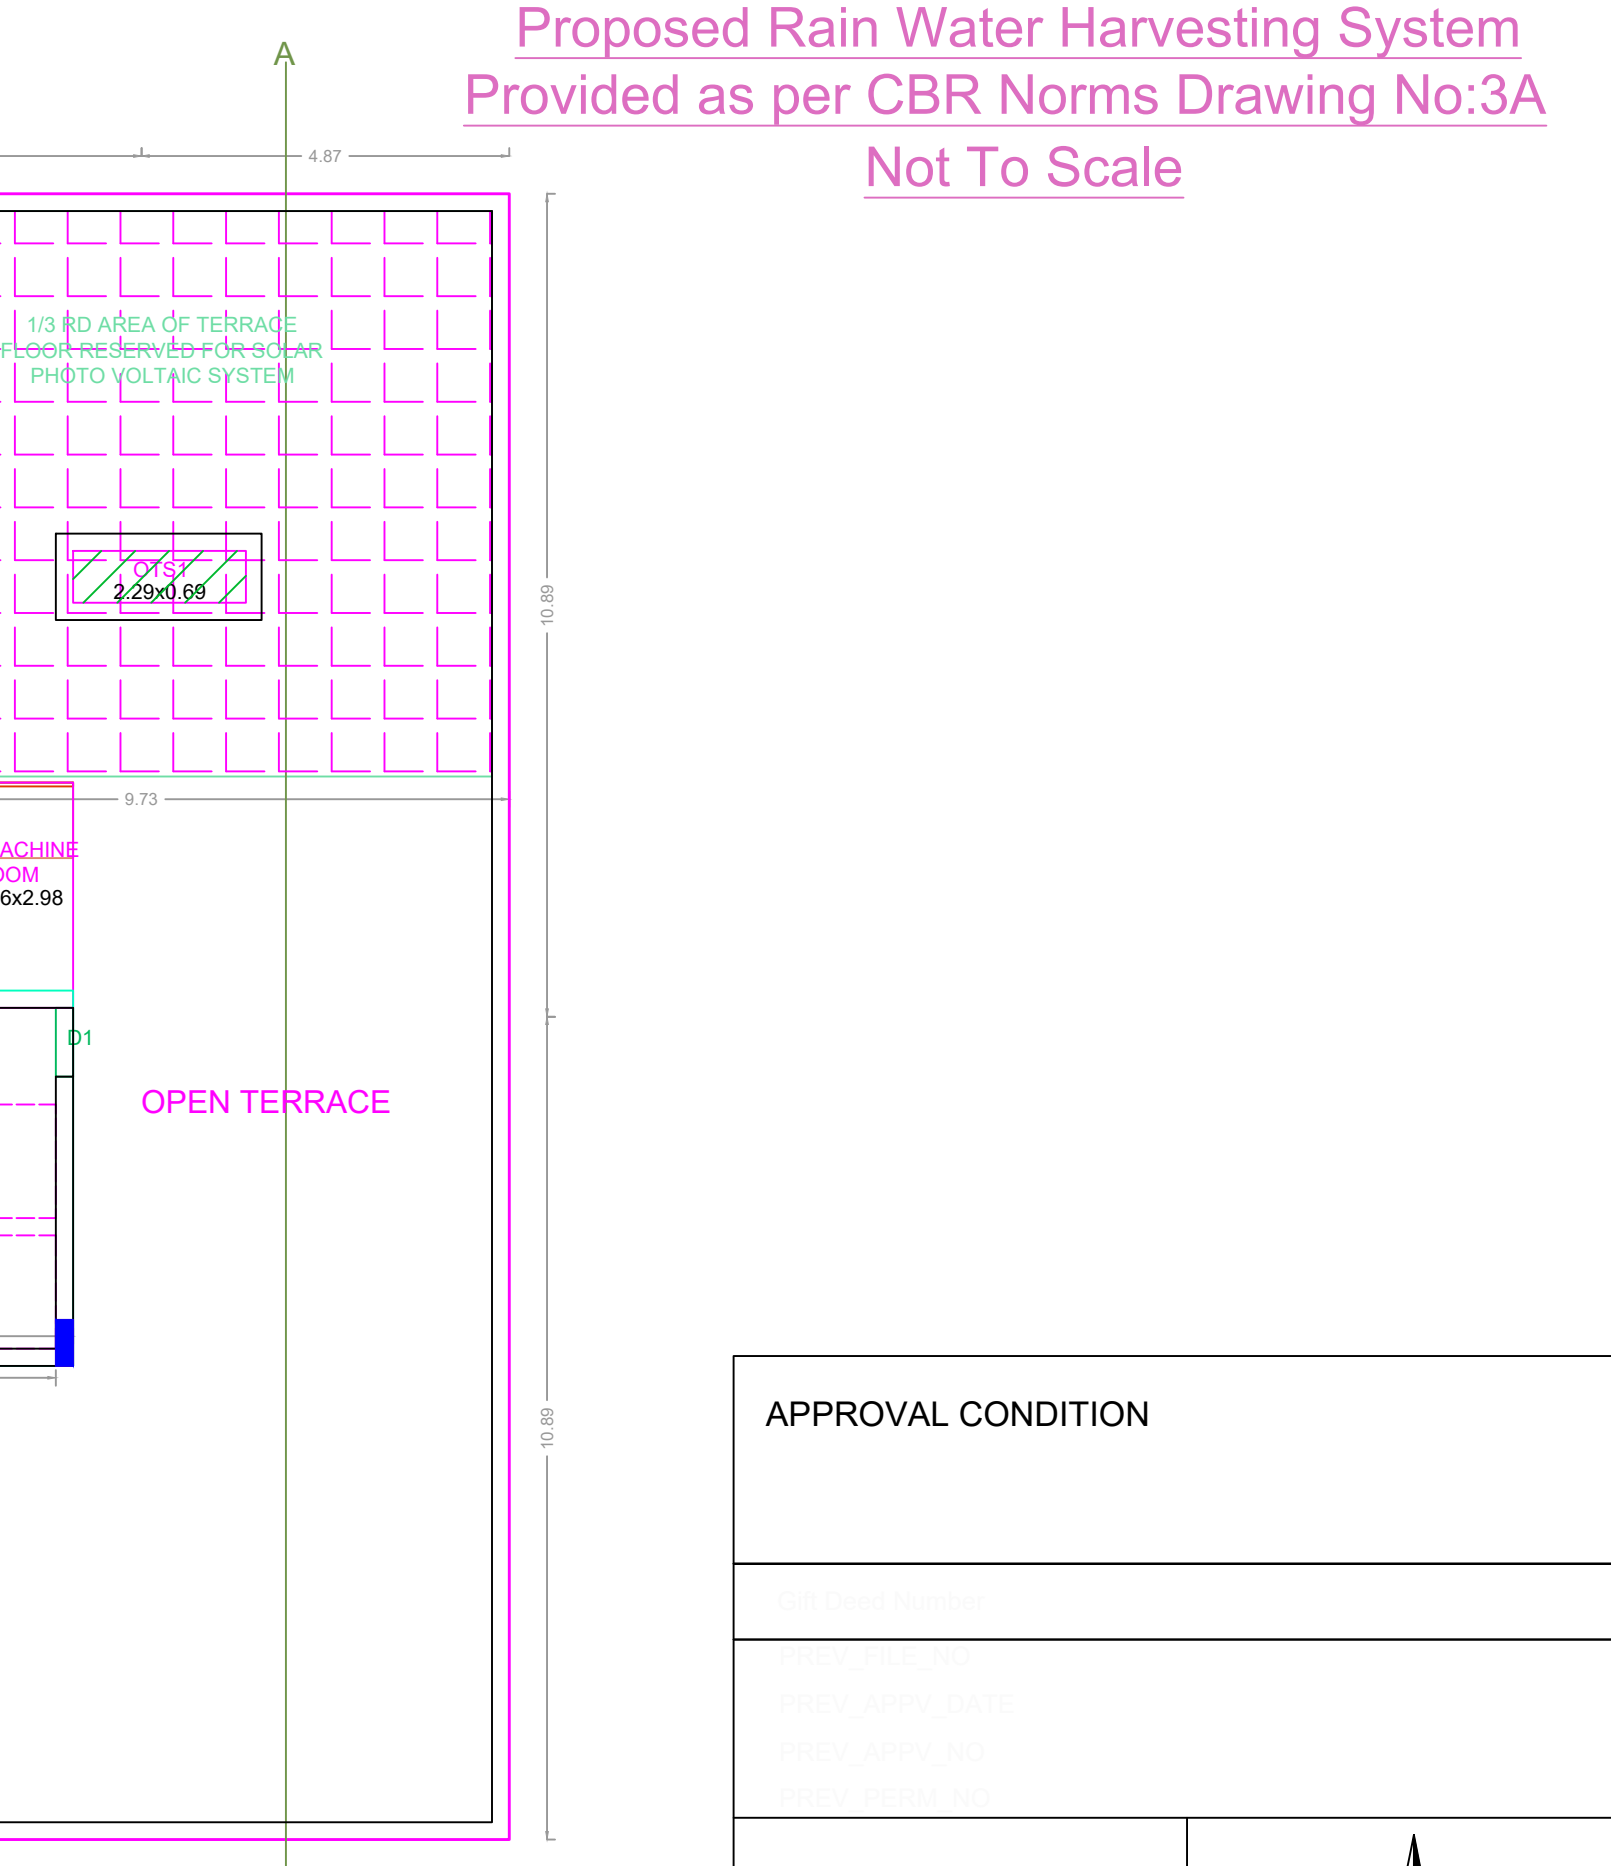

TERRACE FLOOR PLAN

APPROVAL CONDITION

SCALE: 1:100

CHENNAI METROPOLITAN DEVELOPMENT AUTHORITY

APPROVED

SUBJECT TO THE CONDITIONS MENTIONED IN THIS OFFICE

KEY NO. 8688

QR CODE