
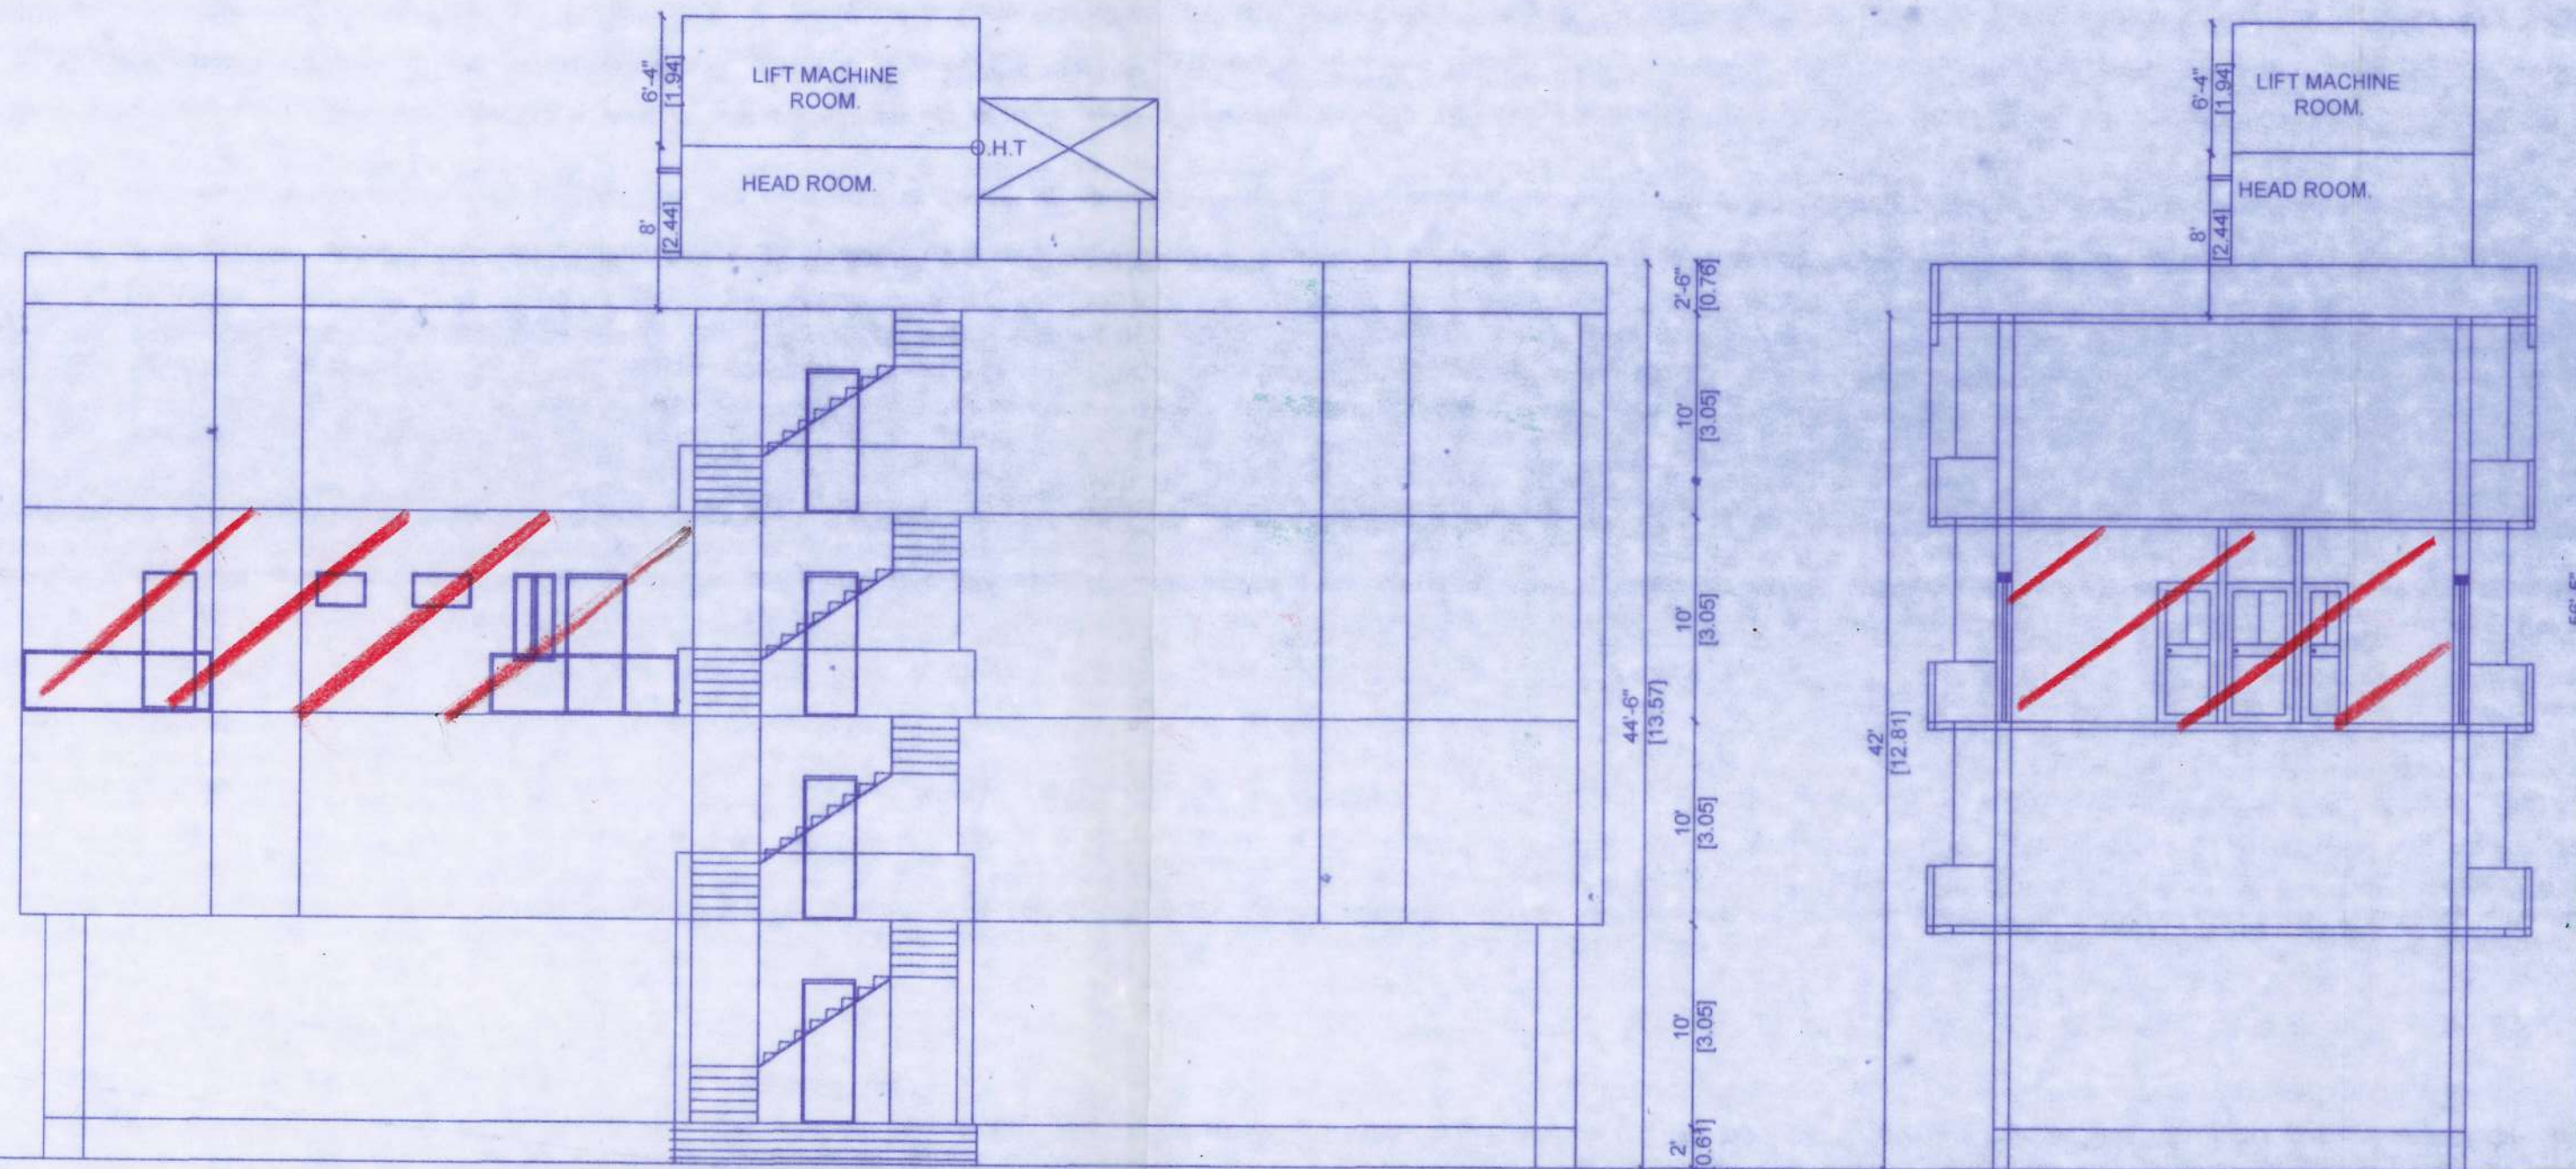



PLAN SHOWING THE REGULARISATION (UNDER REGULARISATION SCHEME - 1999) OF INDIVIDUAL RESIDENTIAL FLAT NO:5 @ SECOND FLOOR IN GF+3 FLOORS RESIDENTIAL BUILDING AT OLD DOOR NO:8, NEW DOOR NO: 12, 3rd CROSS STREET, TRUSTPURAM, CHENNAI -600 024 COMPRISED IN T.S.NO: 14, BLOCK NO:24 OF PULIYUR VILLAGE. GREATER CHENNAI CORPORATION DIVISION NO:112, ZONE NO:IX (SCALE-1:100)

EARLIER APPROVAL DETAILS:  
GF + 3 FLOORS RESIDENTIAL BUILDING WAS APPROVED BY CMDA IN PP NO:B2/25527/93,DT:08.03.1994 & B.A. NO: 132/94 DT:27.04.1994

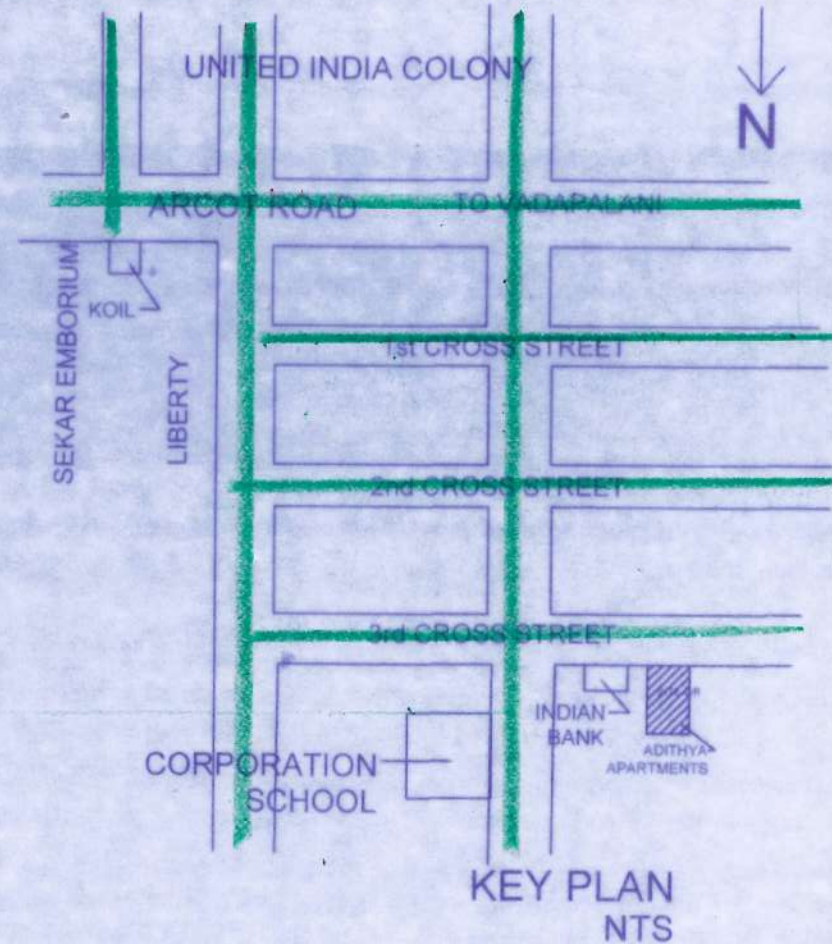


EASTERN SIDE ELEVATION


SECTION AA

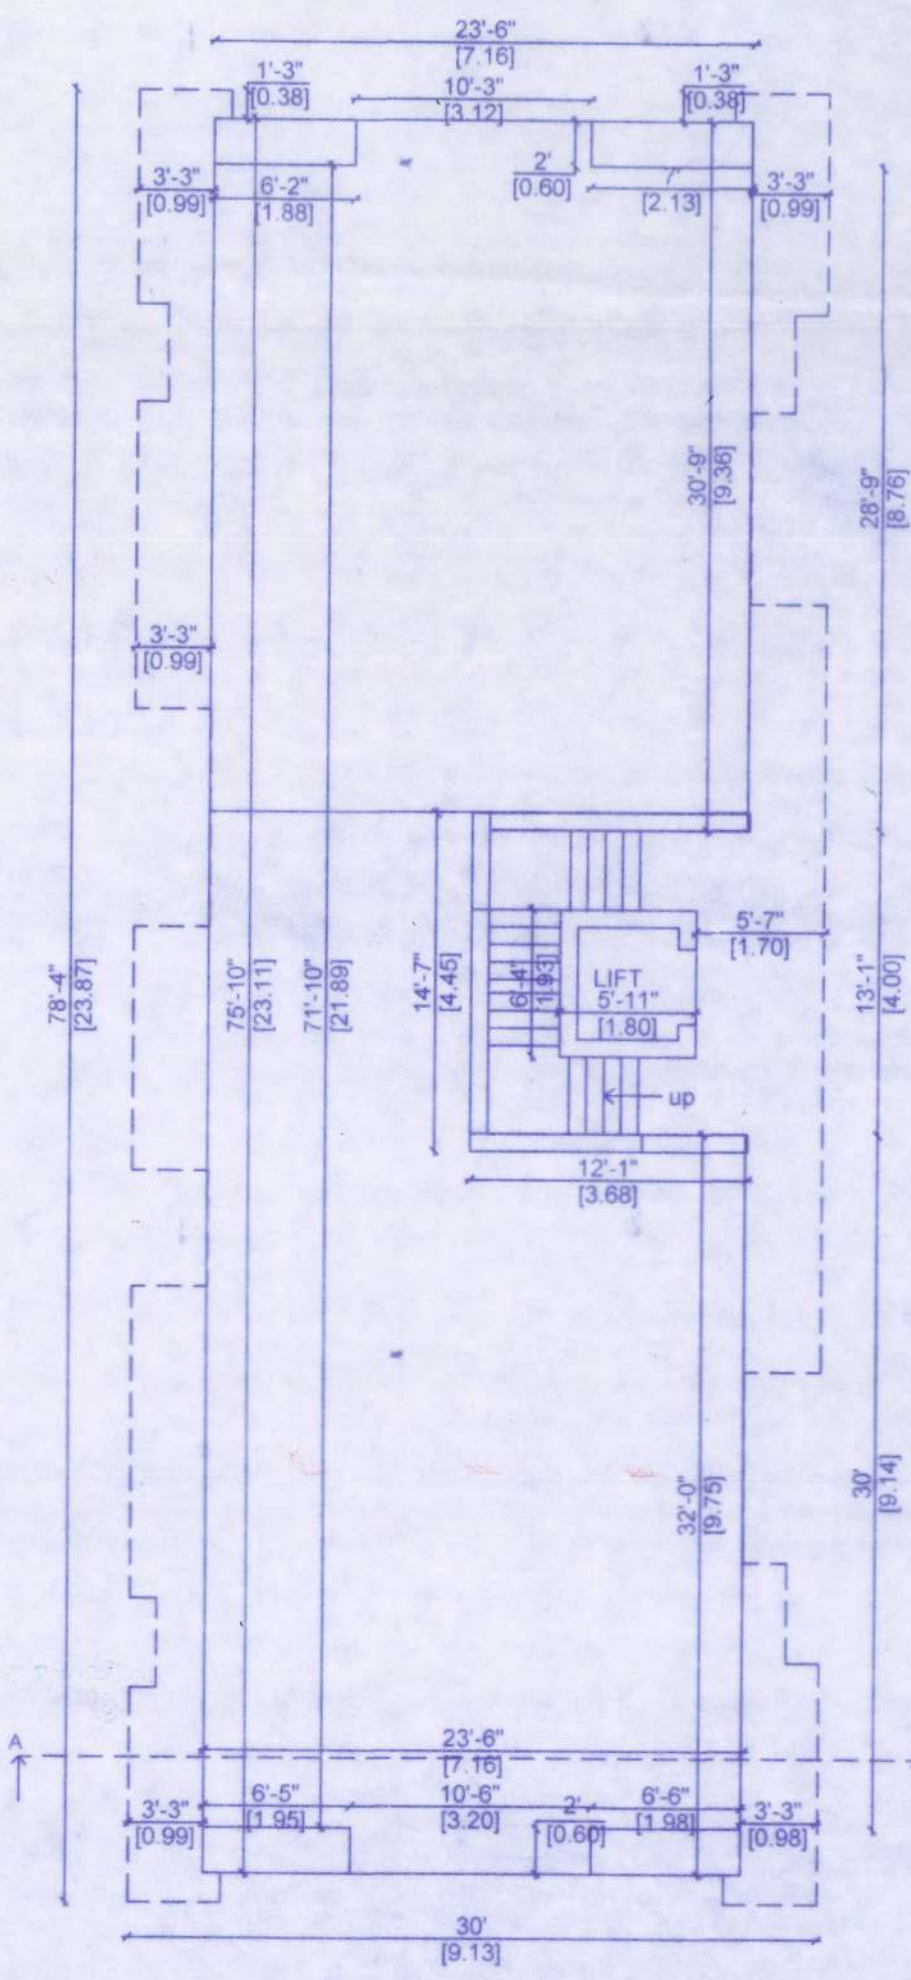


GROUND FLOOR

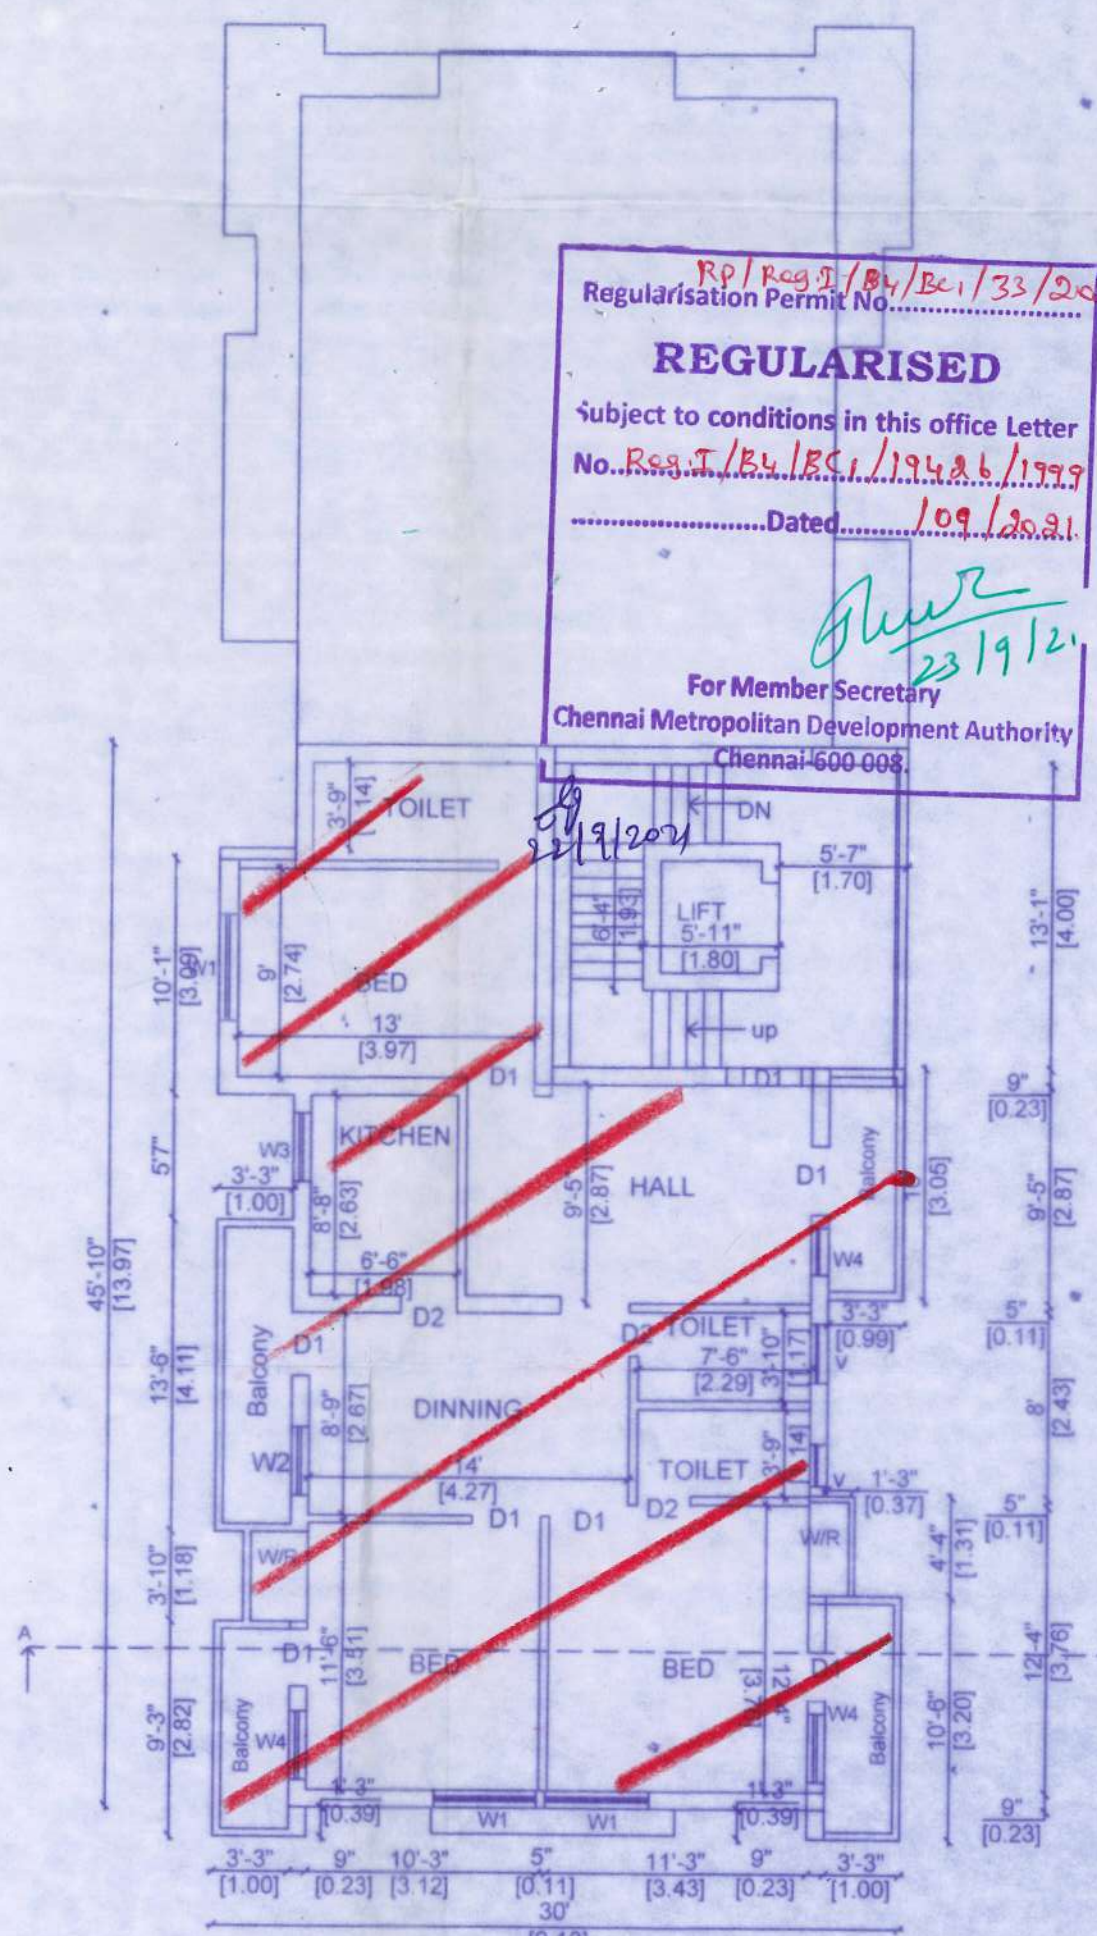


SECOND FLOOR PLAN (FLAT No.5)

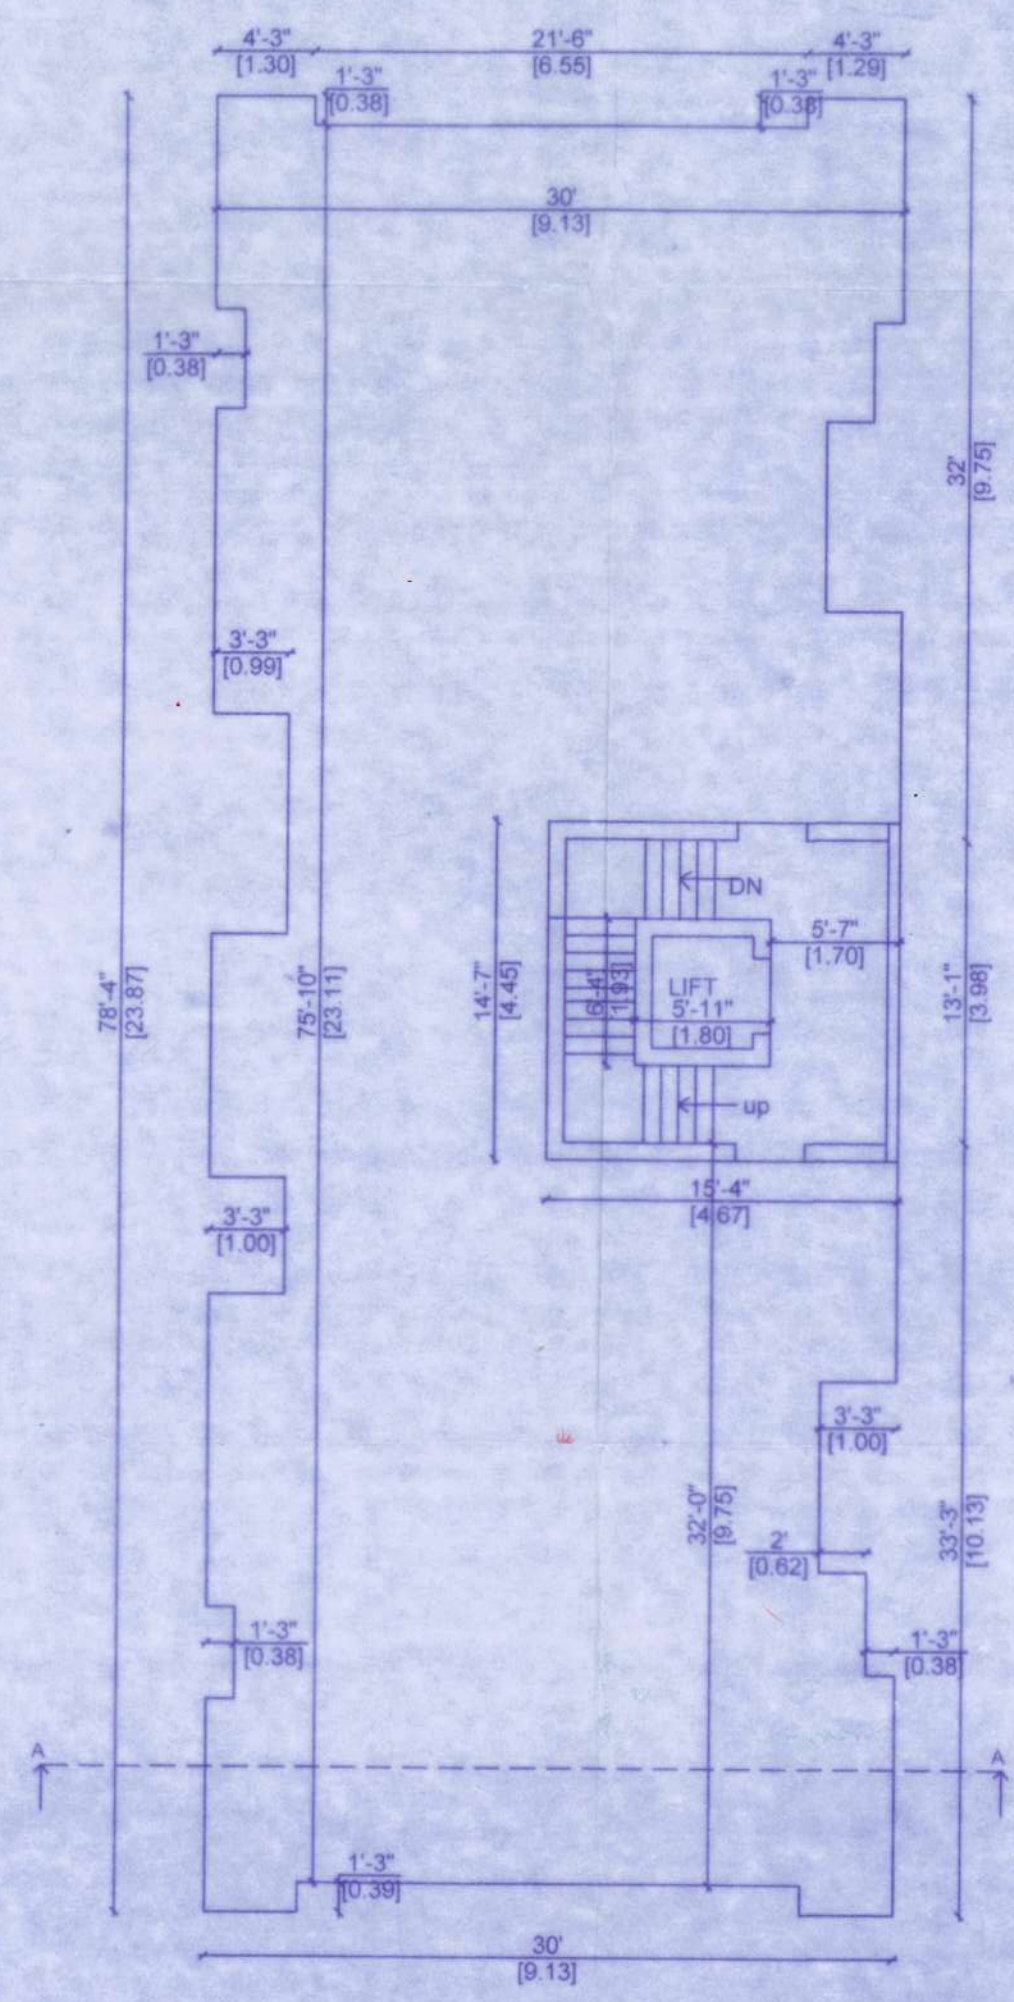

TYPICAL - FIRST & THIRD FLOOR PLAN

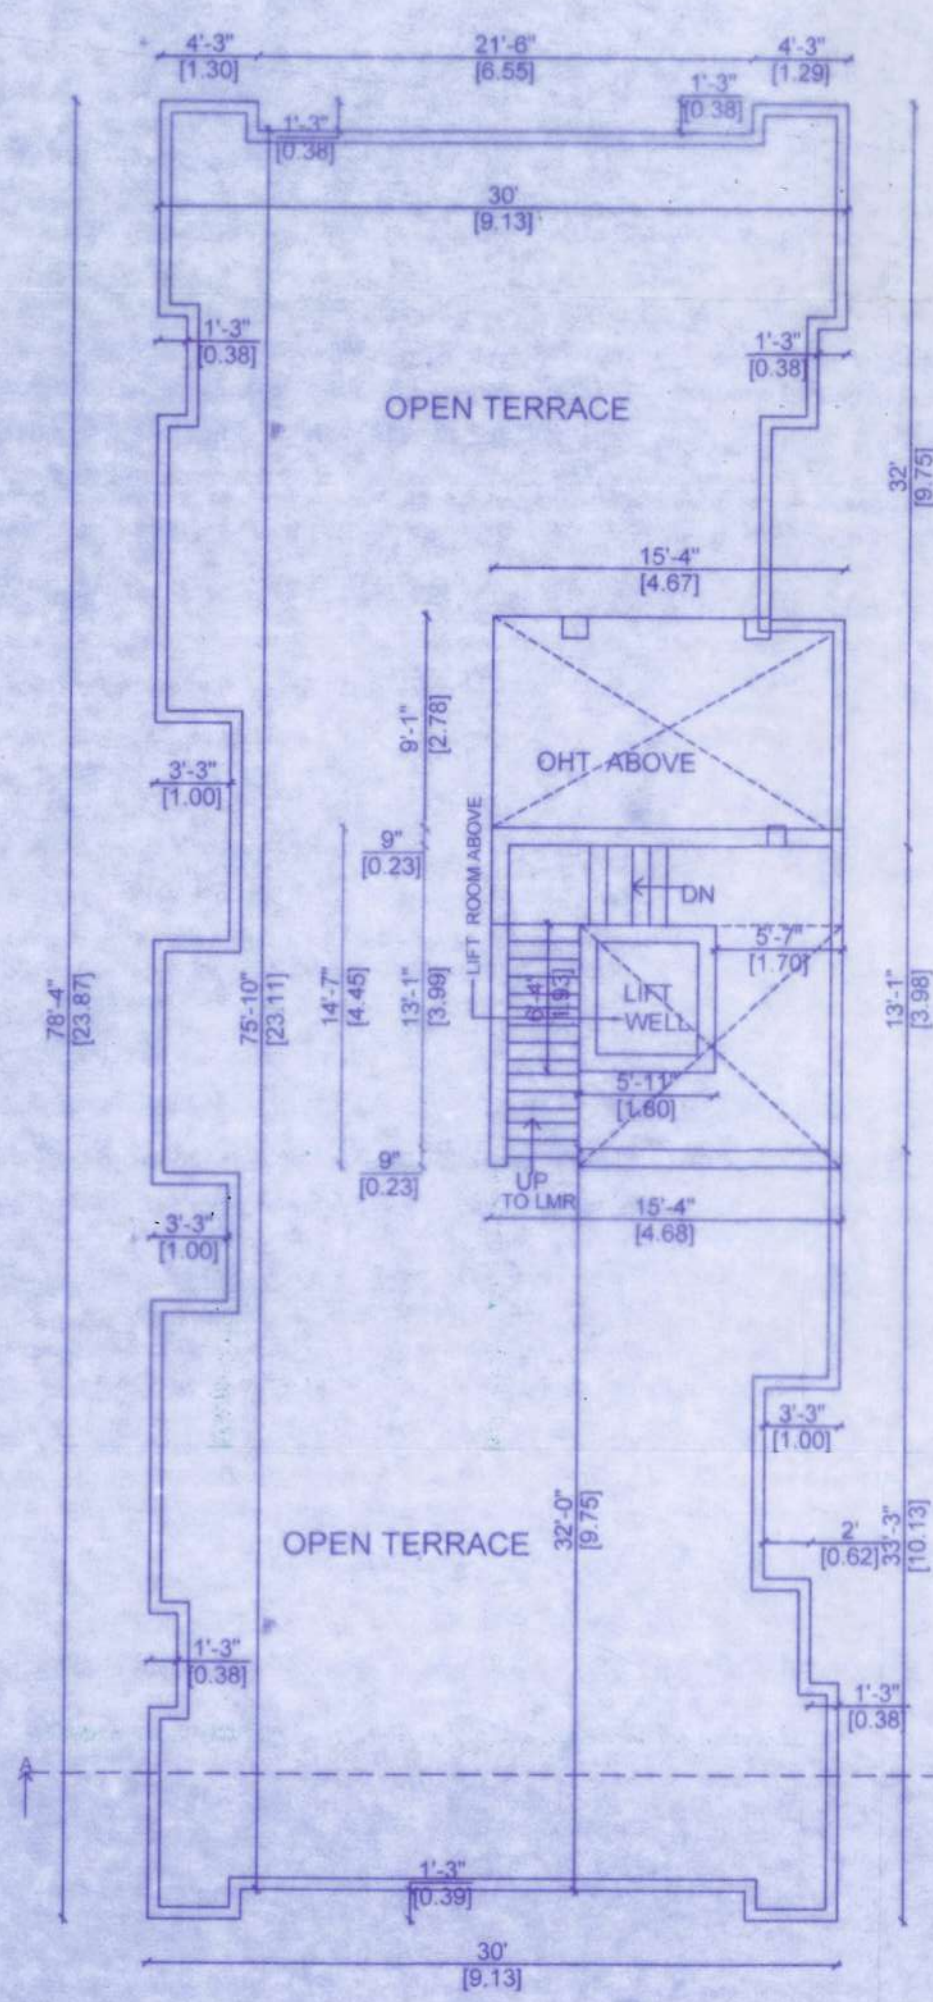

TERRACE FLOOR PLAN

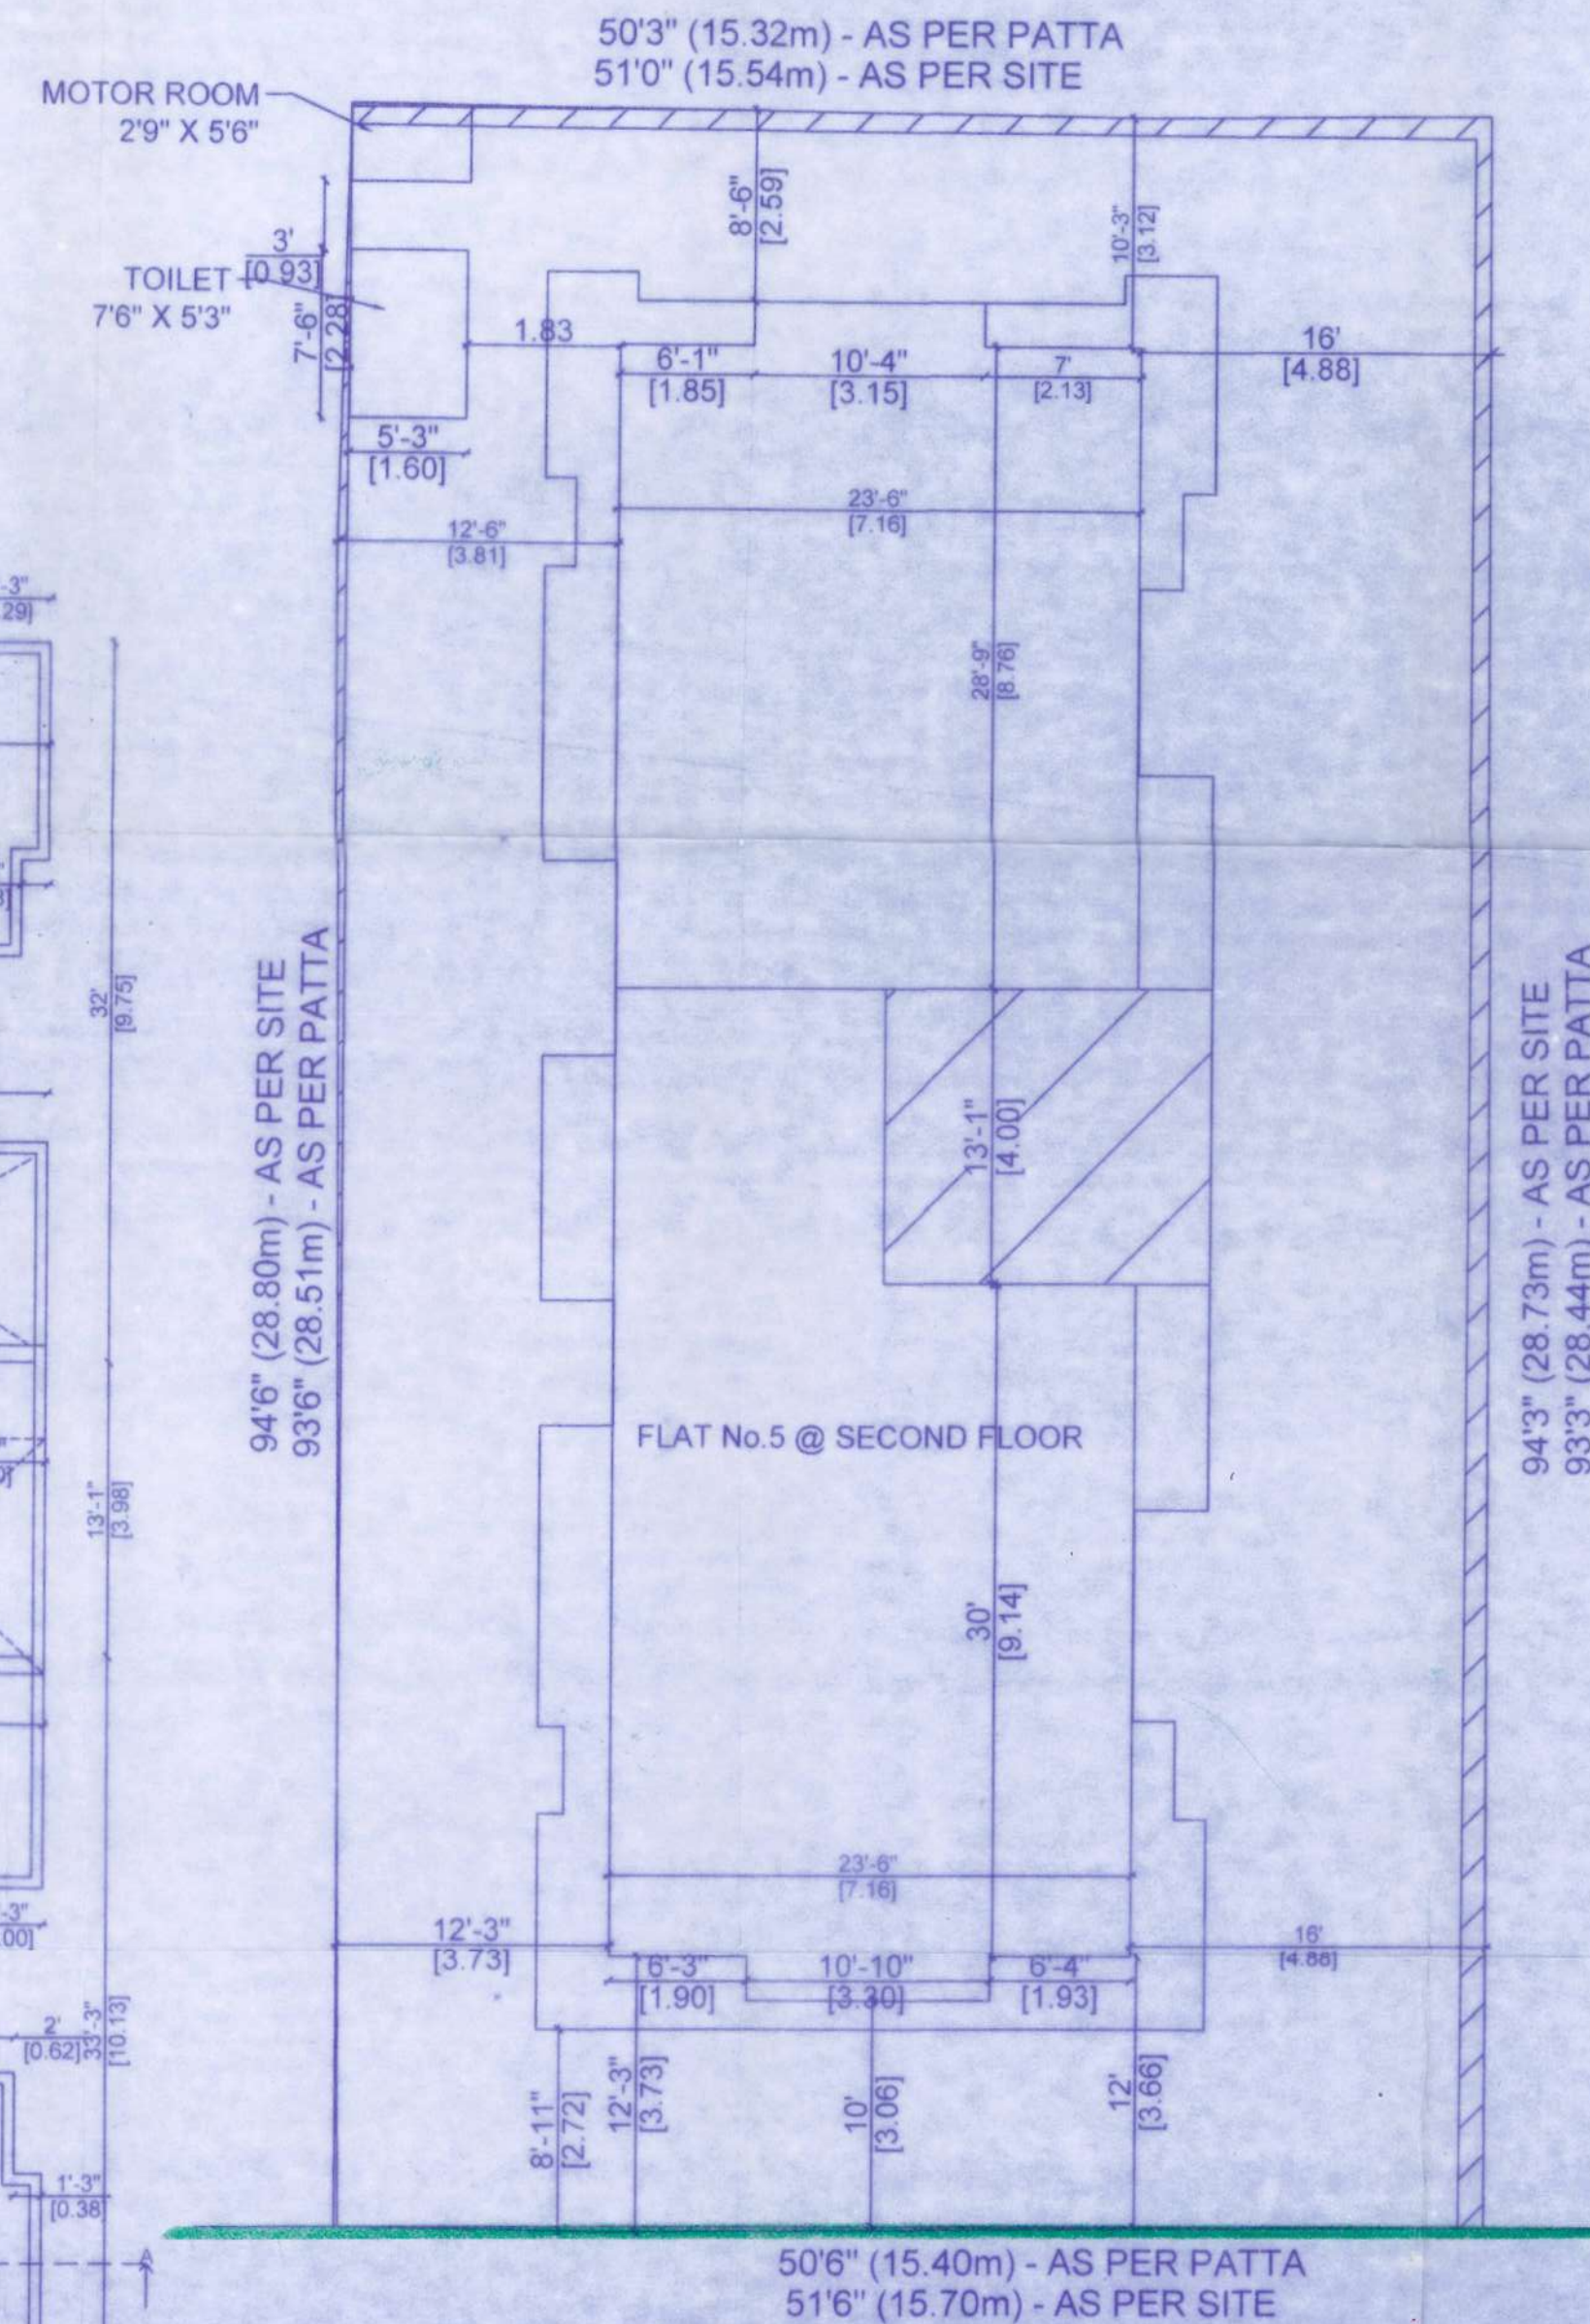

40'0" (12.20m) WIDE - 3rd CROSS STREET

SITE PLAN - SCALE 1:200

SCHEDULE OF JOINERY

INDEX	SIZE
D	DOOR 1.00x2.13m
D1	DOOR 0.91x2.13m
D2	DOOR 0.76x2.13m
W	WINDOW 1.52x1.30m
W1	WINDOW 1.21x1.30m
W2	WINDOW 0.90x1.30m
W3	WINDOW 0.90x0.80m
V	VENTILATOR 0.90x0.60m
D/O	1.00x2.13m

COLOR INDEX

REGULARISATION (FLAT No.5 @ 2ND FLOOR)	
ROAD	
BOUNDARY	

AREA DETAILS SQ.M

AREA OF FLAT NO 5 @ SECOND FLOOR	109.60
----------------------------------	--------

OWNERS SIGNATURE

*A. Suresh Kumar*  
A. SURESH KUMAR, B.E., CIVIL  
Registered Engineer Grade - I (RE)  
Regn. No: RE102682020  
COSMO CONSULTANTS & BUILDERS  
#386/1, Green Gardens, 26th Street,  
L-Block, Anna Nagar East,  
Chennai - 102. Cell: 9789810355

LICENSED SURVEYOR