



PLAN SHOWING THE REGULARISATION (UNDER REGULARISATION SCHEME - 1999) OF INDIVIDUAL RESIDENTIAL FLAT NO:7 @ THIRD FLOOR IN GF+3FLOORS RESIDENTIAL BUILDING AT OLD DOOR NO:8, NEW DOOR NO: 12, 3rd CROSS STREET, TRUSTPURAM, CHENNAI -600 024 COMPRISED IN T.S.NO: 14, BLOCK NO:24 OF PULIYUR VILLAGE. GREATER CHENNAI CORPORATION DIVISION NO:112, ZONE NO:IX (SCALE-1:100)

EARLIER APPROVAL DETAILS:
GF + 3 FLOORS RESIDENTIAL BUILDING WAS APPROVED BY CMDA IN PP NO:B2/25527/93,DT:08.03.1994 & B.A. NO: 132/94 DT:27.04.1994

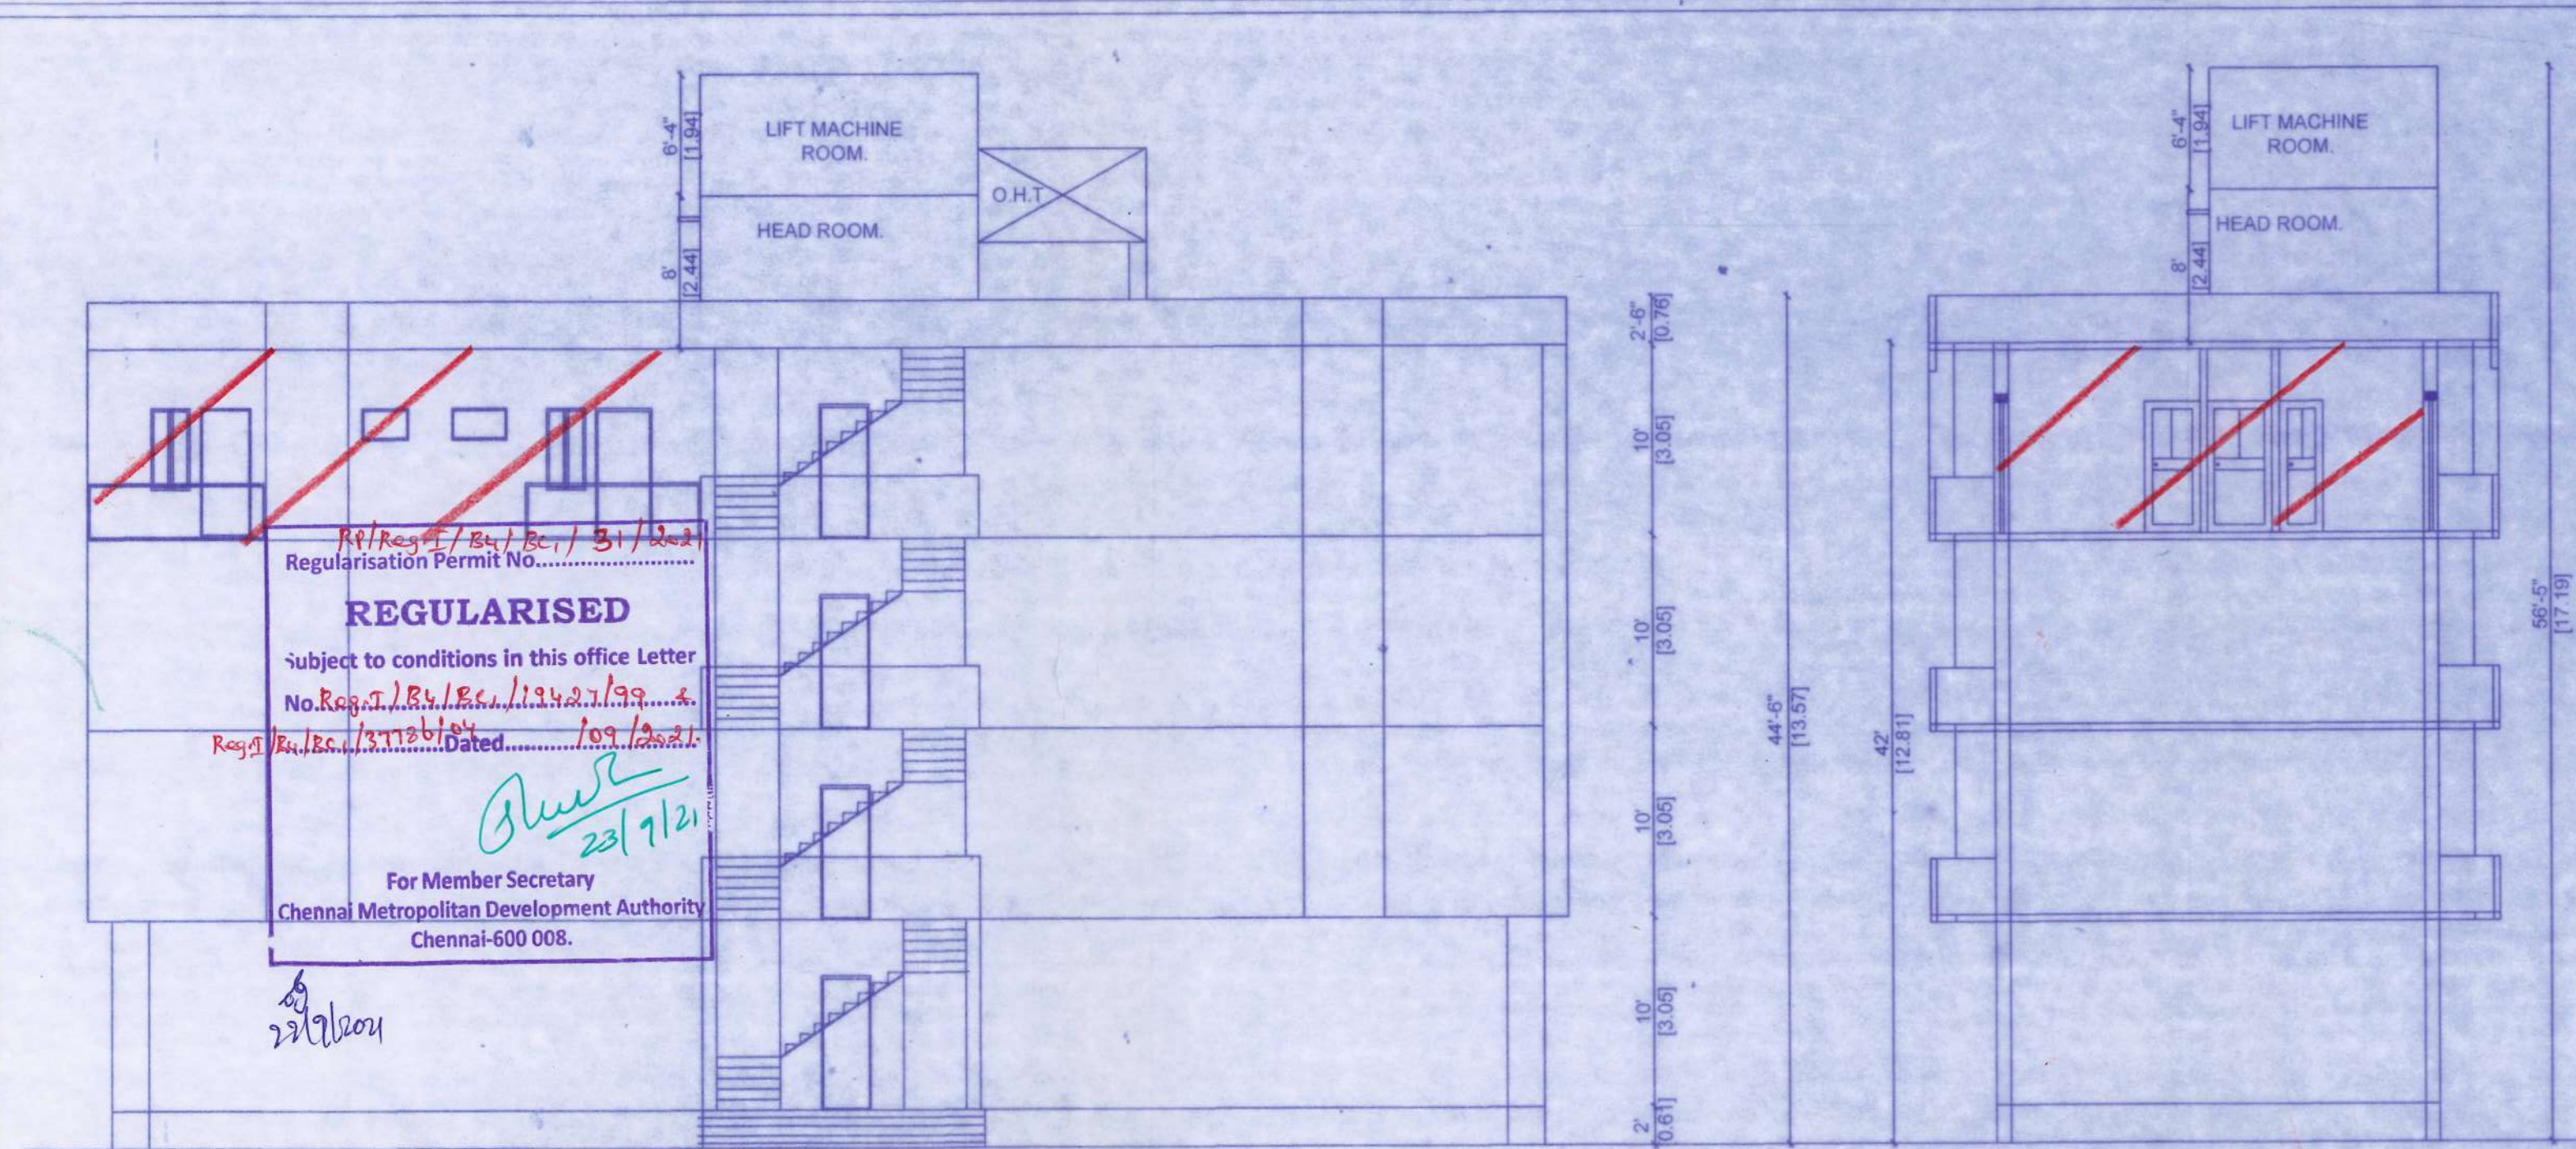


EASTERN SIDE ELEVATION

SECTION AA

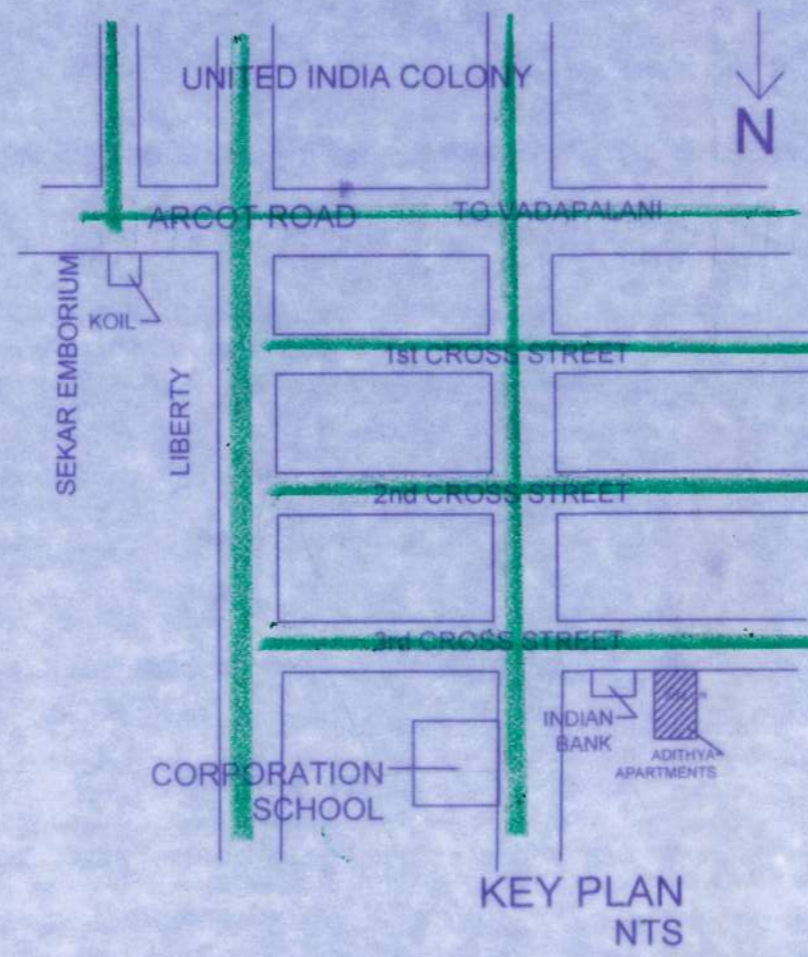


KEY PLAN NTS

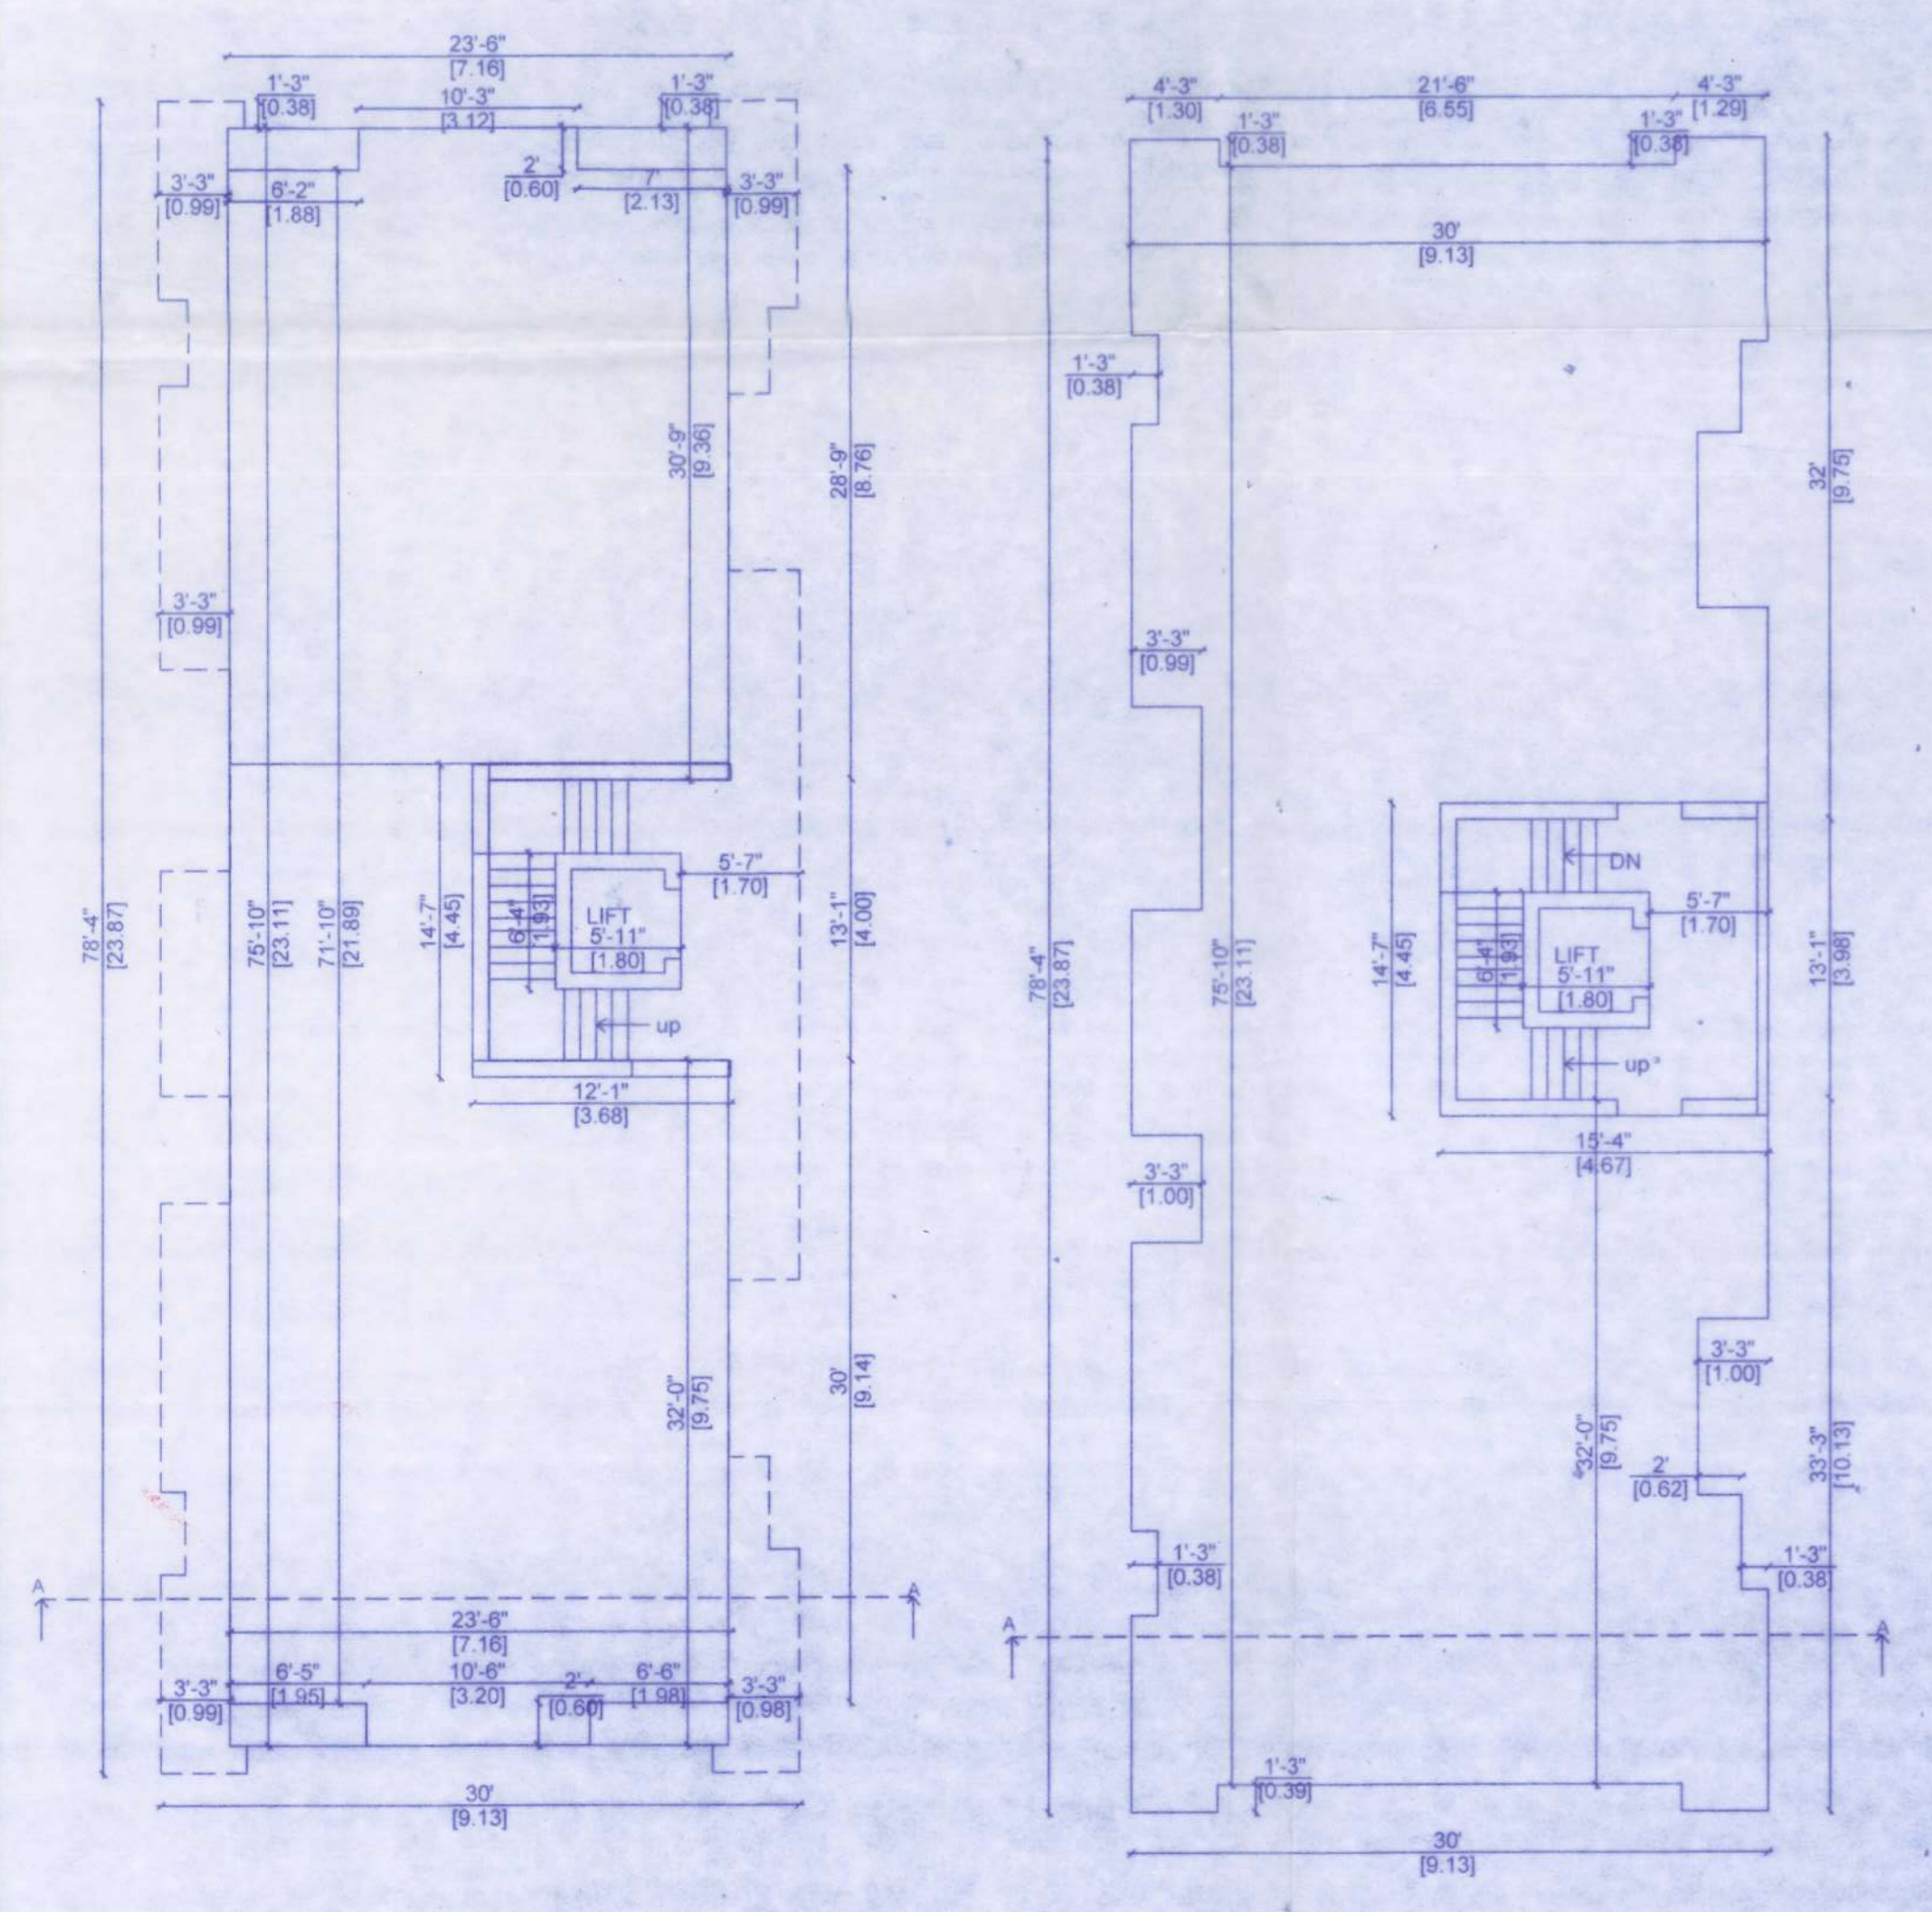


GROUND FLOOR

TYPICAL - FIRST & SECOND FLOOR PLAN

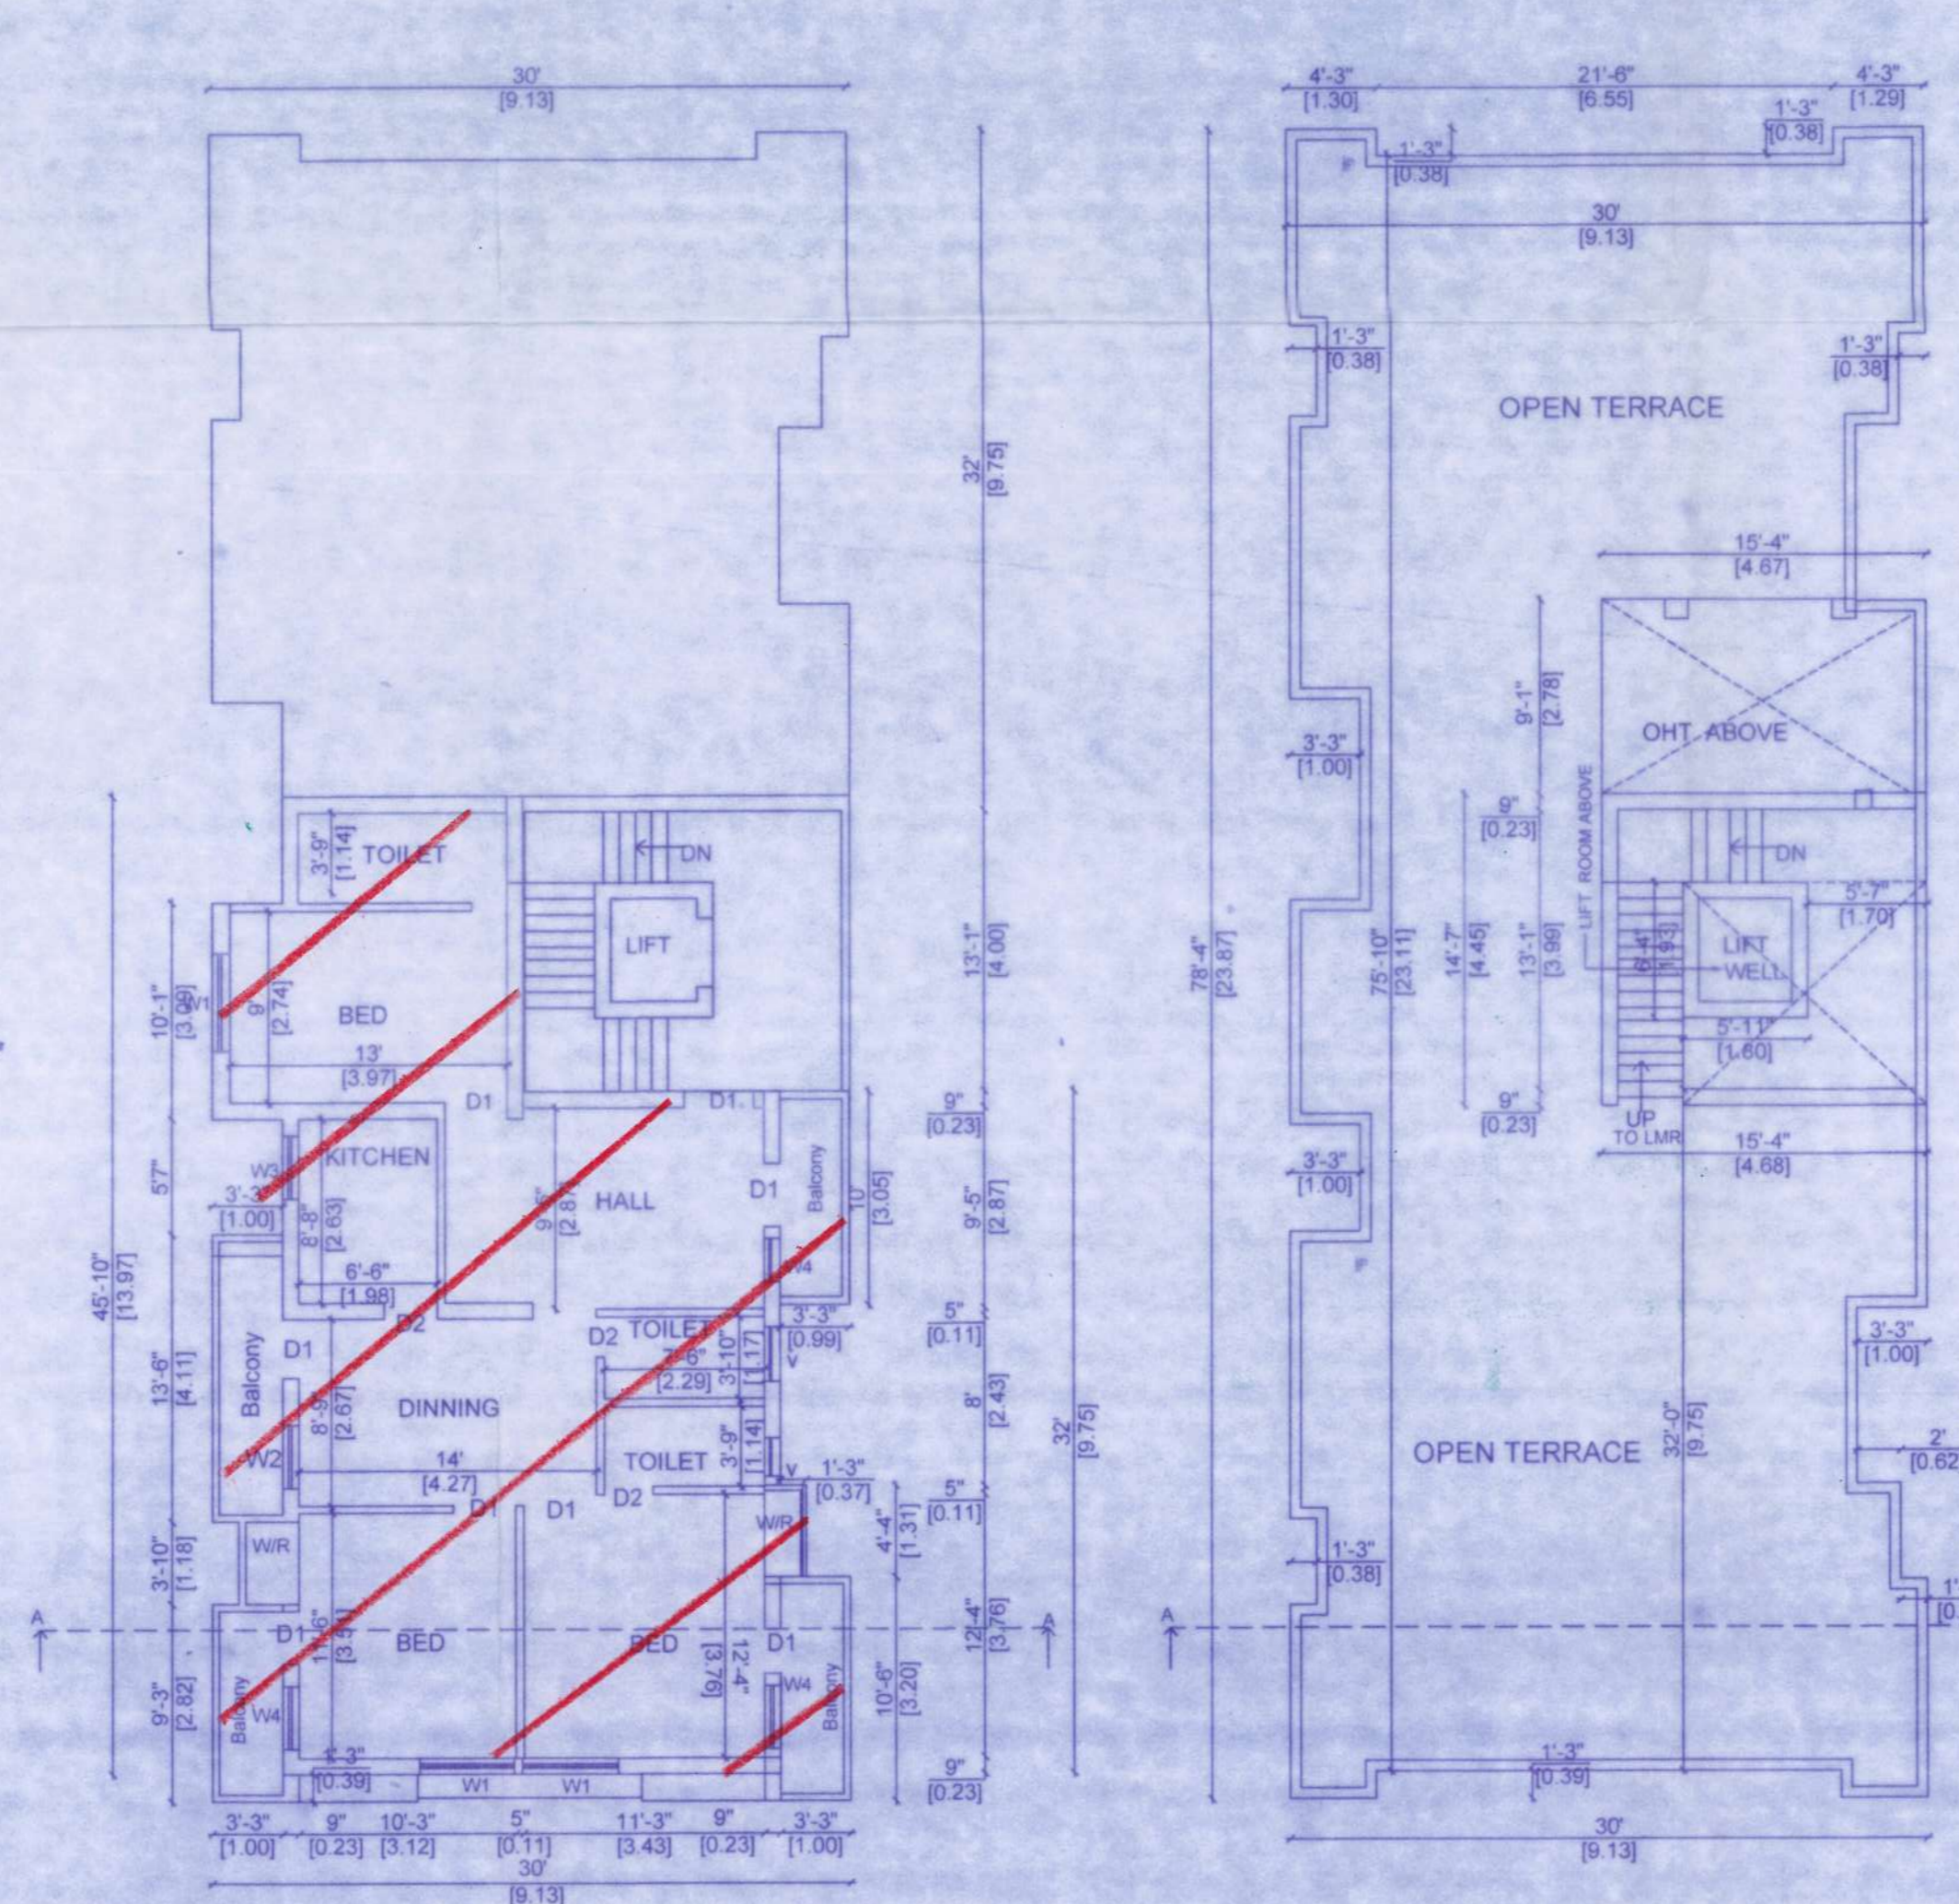

THIRD FLOOR PLAN (FLAT No.7)

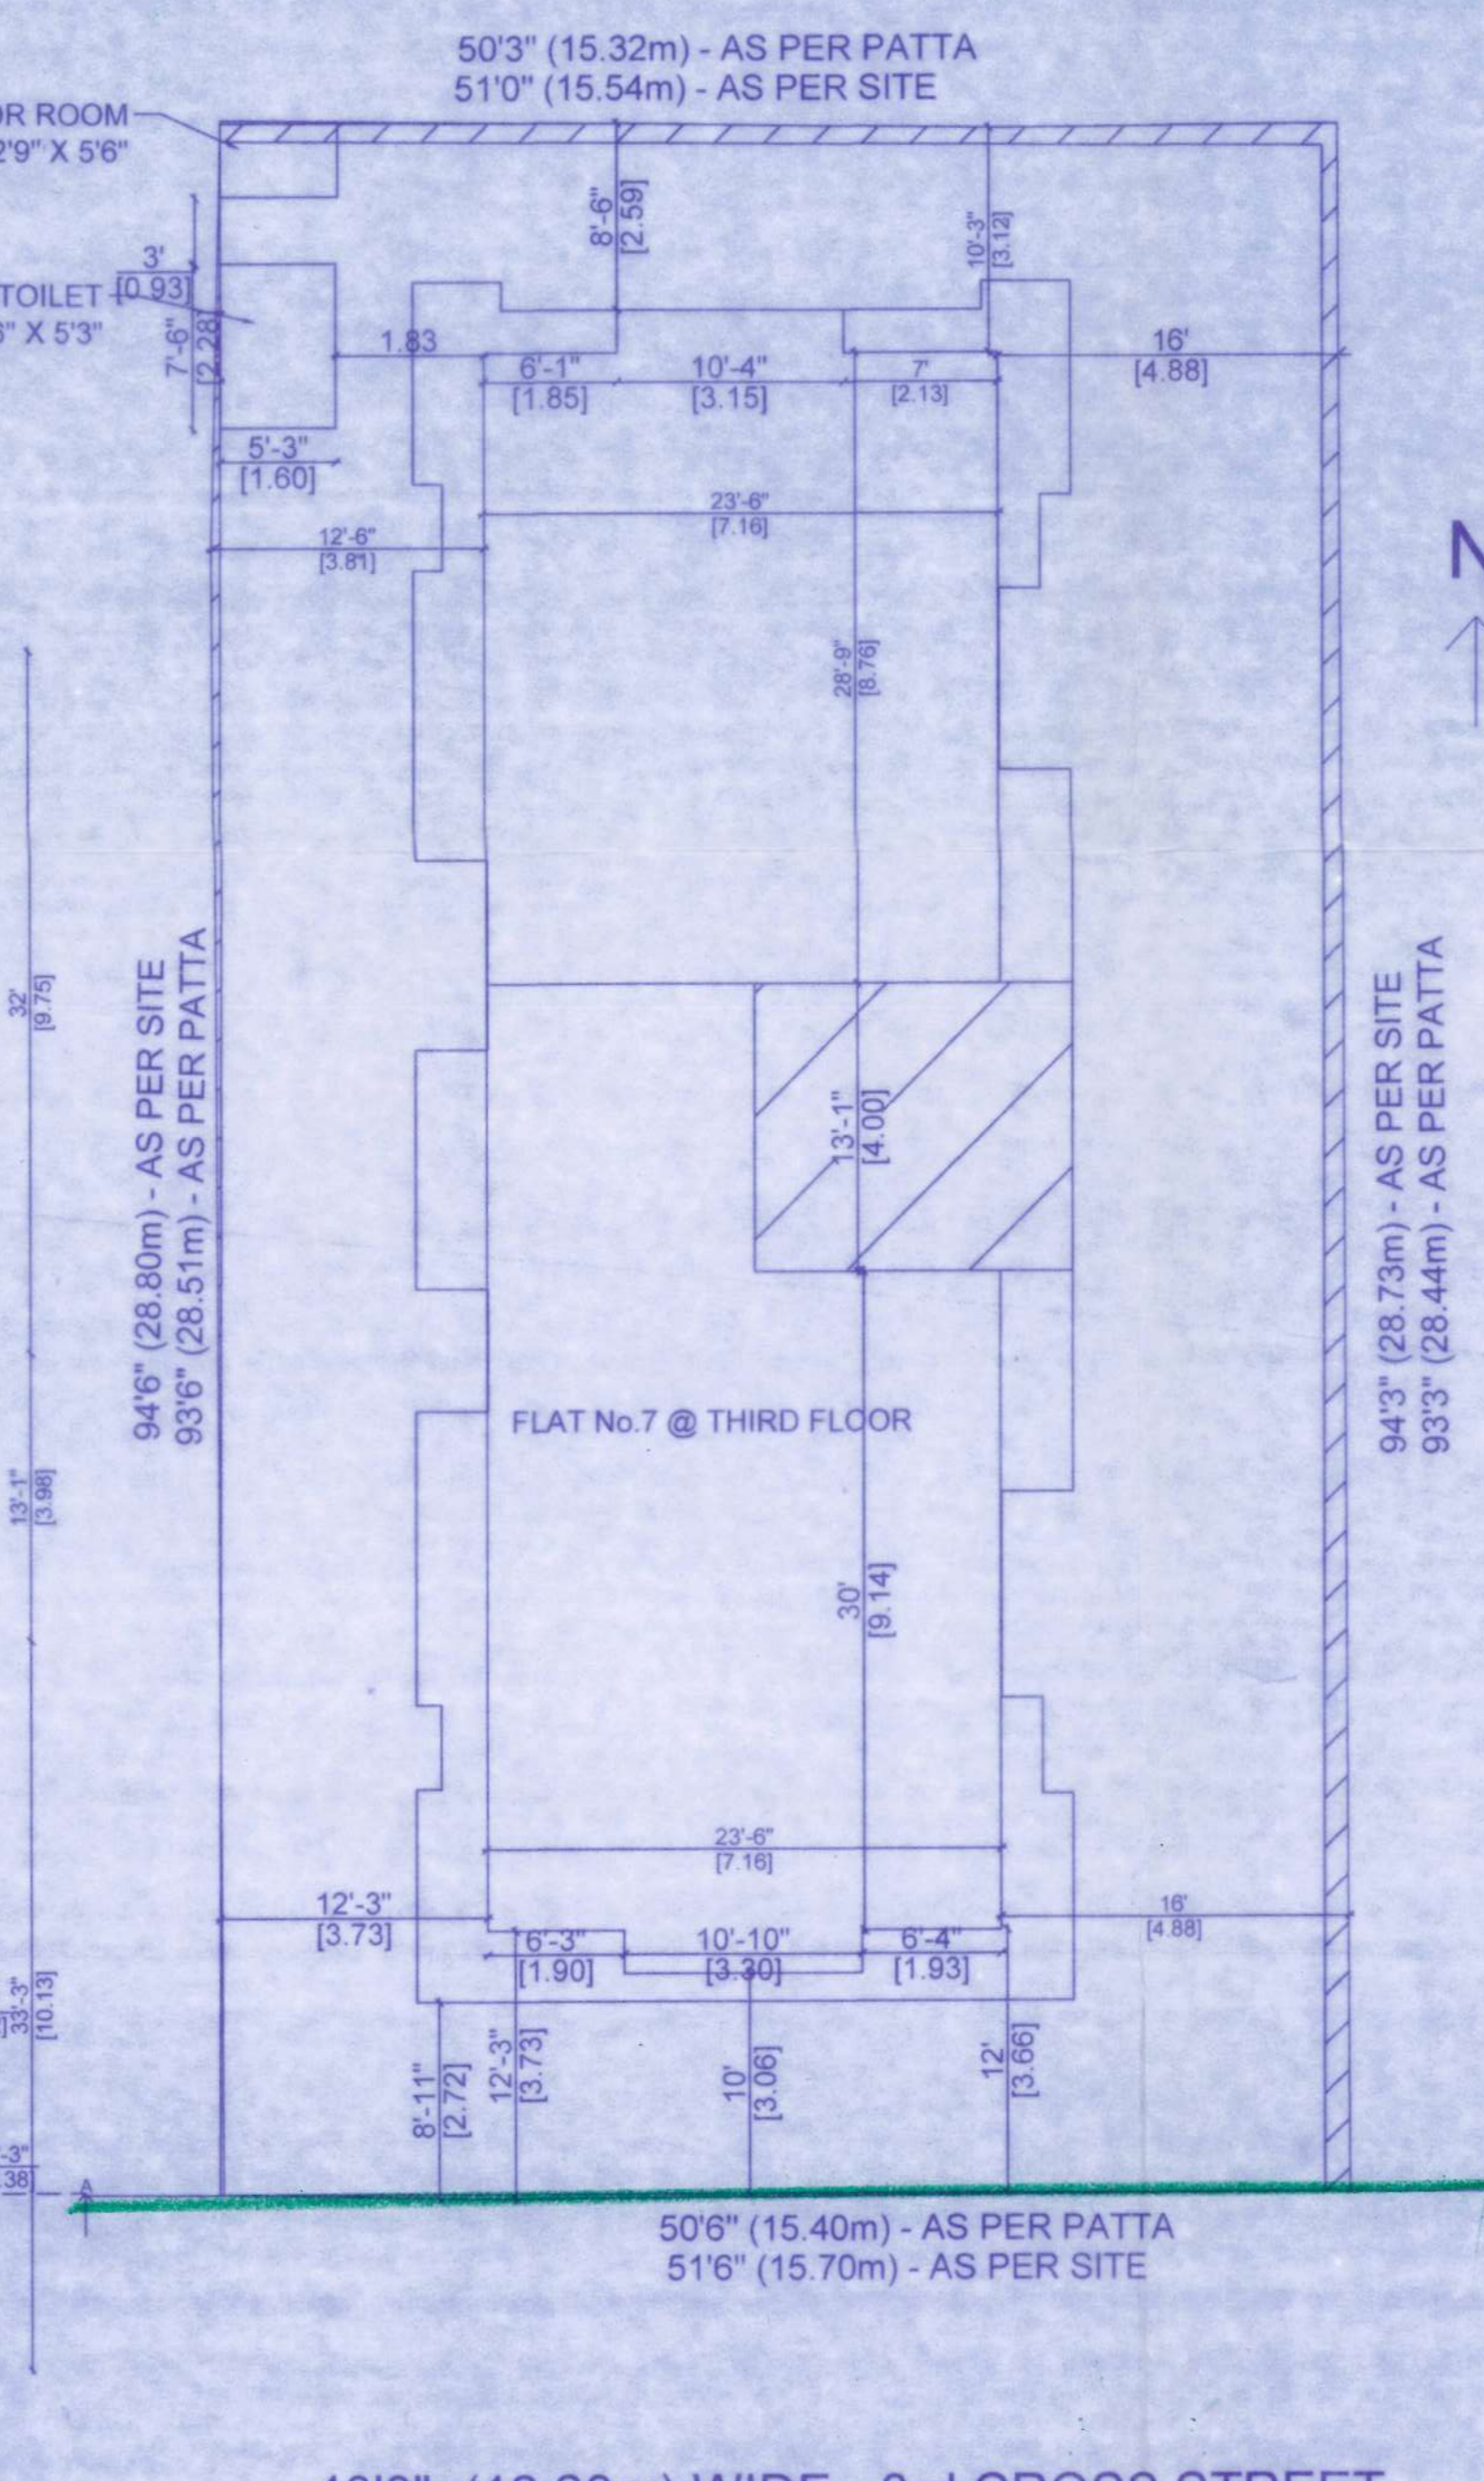

TERRACE FLOOR PLAN

SITE PLAN - SCALE 1 : 200

SCHEDULE OF JOINERY	
INDEX	SIZE
D	DOOR 1.00x2.13m
D1	DOOR 0.91x2.13m
D2	DOOR 0.76x2.13m
W	WINDOW 1.52x1.30m
W1	WINDOW 1.21x1.30m
W2	WINDOW 0.90x1.30m
W3	WINDOW 0.90x0.60m
V	VENTILATOR 0.90x0.60m
D/O	1.00x2.13m

COLOR INDEX	
REGULARISATION (FLAT No.7 @ 3RD FLOOR)	
ROAD	
BOUNDARY	

AREA DETAILS	SQ.M
AREA OF FLAT NO 7 @ THIRD FLOOR	110.49

OWNERS SIGNATURE
Sudha
S. Raj
M. Bhargava

LICENSED SURVEYOR
A. SURESH KUMAR B.E., CIVIL
 Registered Engineer Grade-I (RE)
 Regn. No: RE10262020
COSMO CONSULTANTS & BUILDERS
 #3601, Green Gardens, 26th Street,
 L-Block, Anna Nagar East,
 Chennai - 102. Cell: 9789810355