



PLAN SHOWING THE REGULARISATION (UNDER REGULARISATION SCHEME -1999) OF INDIVIDUAL RESIDENTIAL FLAT NO:4 @ FIRST FLOOR IN GF+3FLOORS RESIDENTIAL BUILDING AT OLD DOOR NO:8, NEW DOOR NO: 12, 3rd CROSS STREET, TRUSTPURAM, CHENNAI -600 024 COMPRISED IN T.S.NO: 14, BLOCK NO:24 OF PULIYUR VILLAGE. GREATER CHENNAI CORPORATION DIVISION NO:112, ZONE NO:IX (SCALE-1:100)


EARLIER APPROVAL DETAILS:
GF + 3 FLOORS RESIDENTIAL BUILDING WAS APPROVED BY CMDA IN PP NO:B2/25527/93,DT:08.03.1994 & B.A. NO: 132/94 DT:27.04.1994

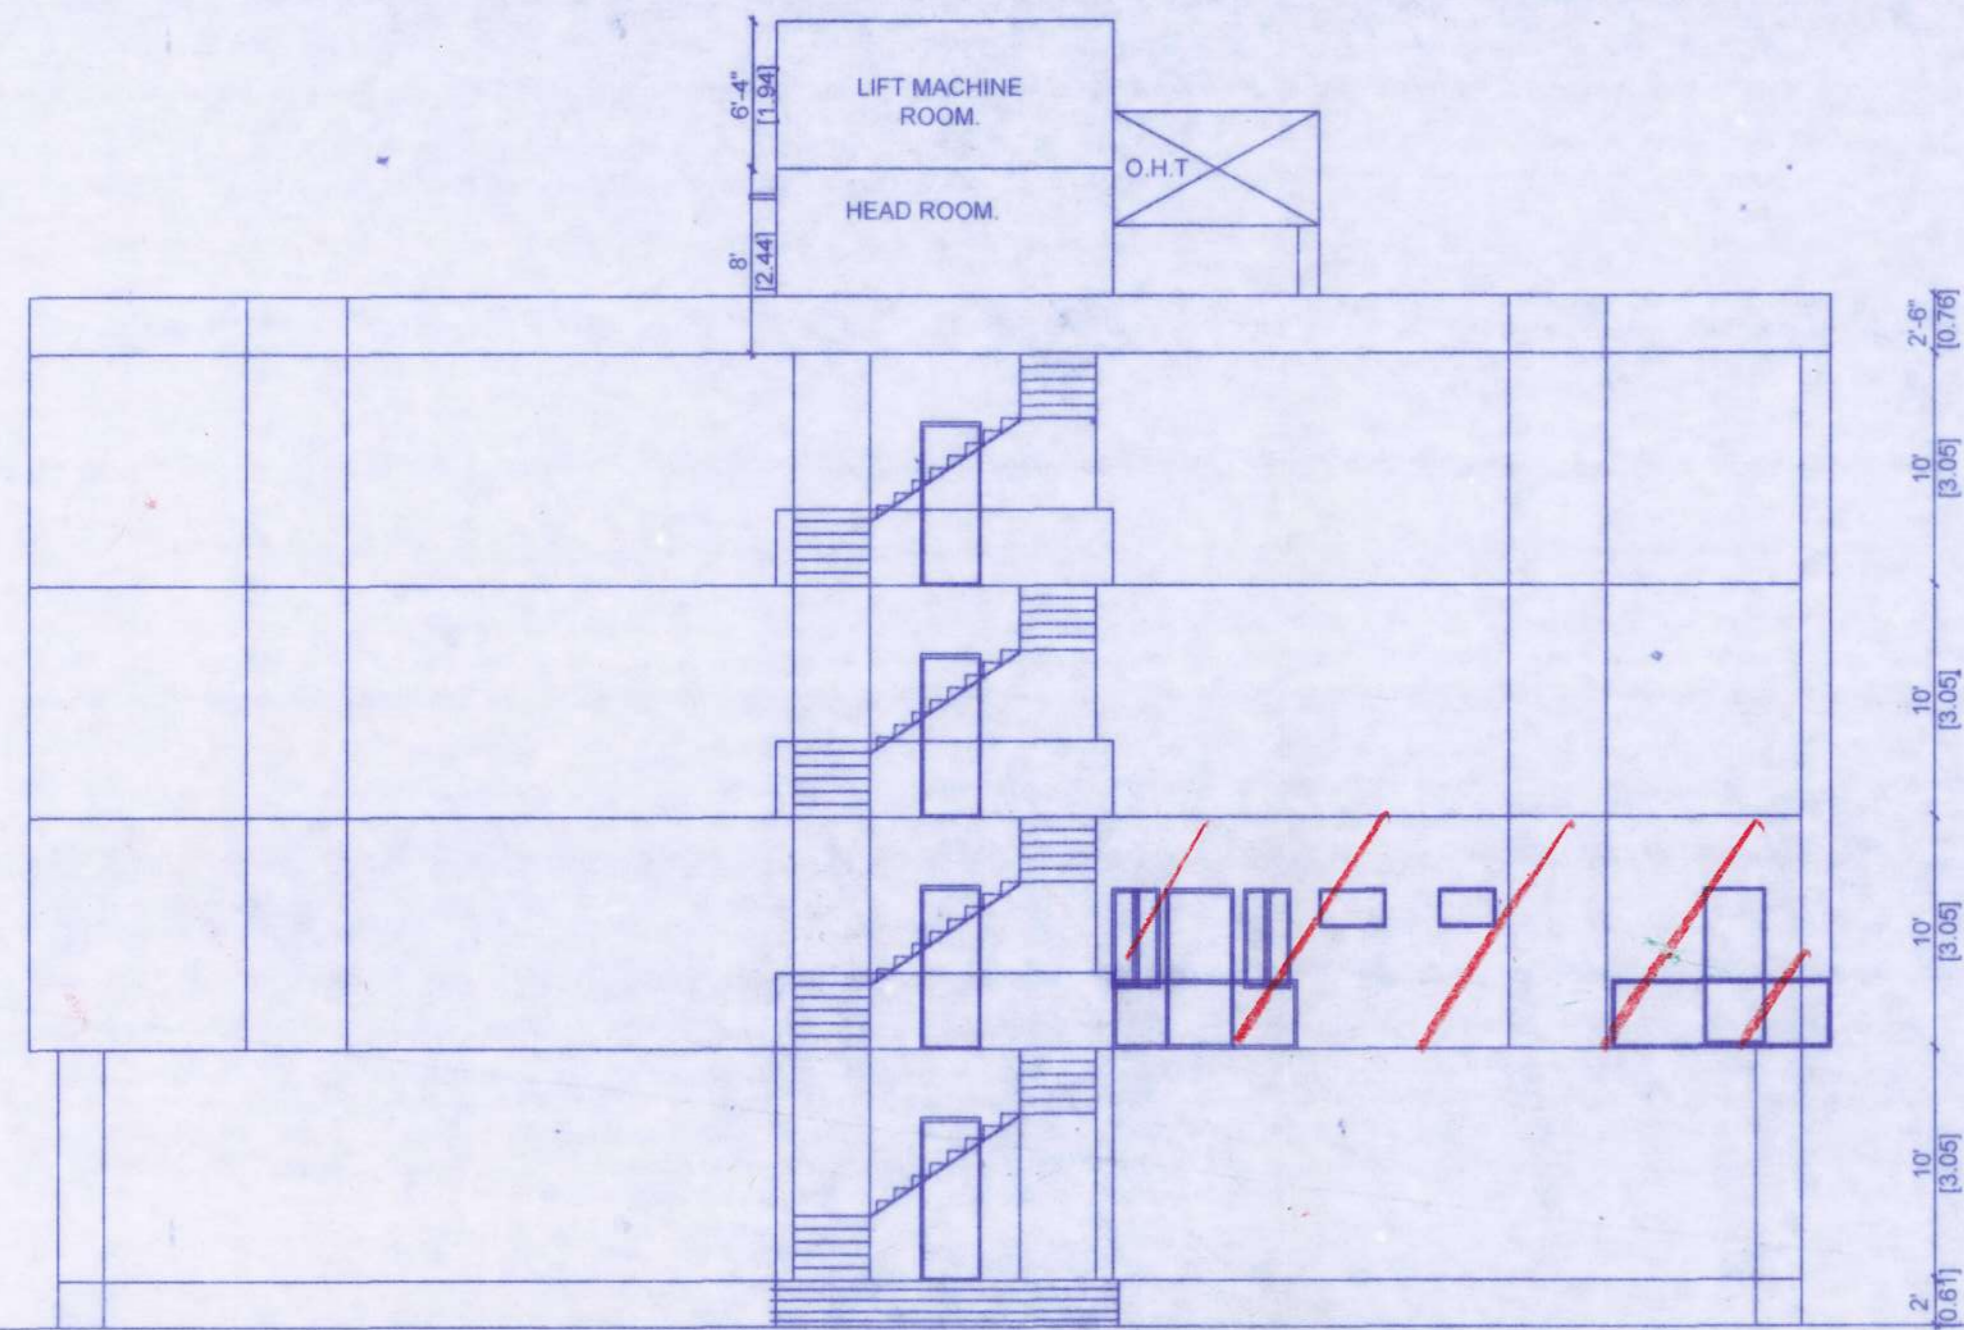

EASTERN SIDE ELEVATION

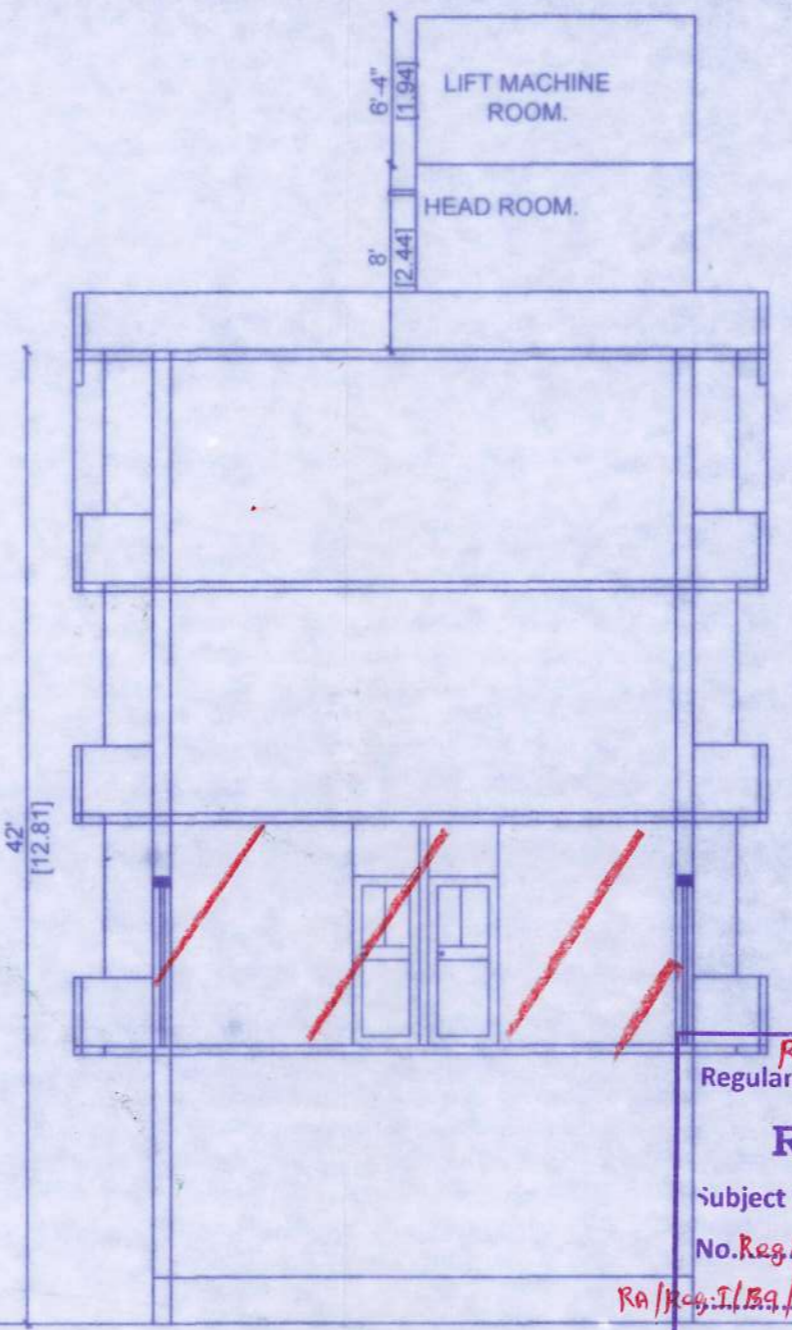


SECTION AA

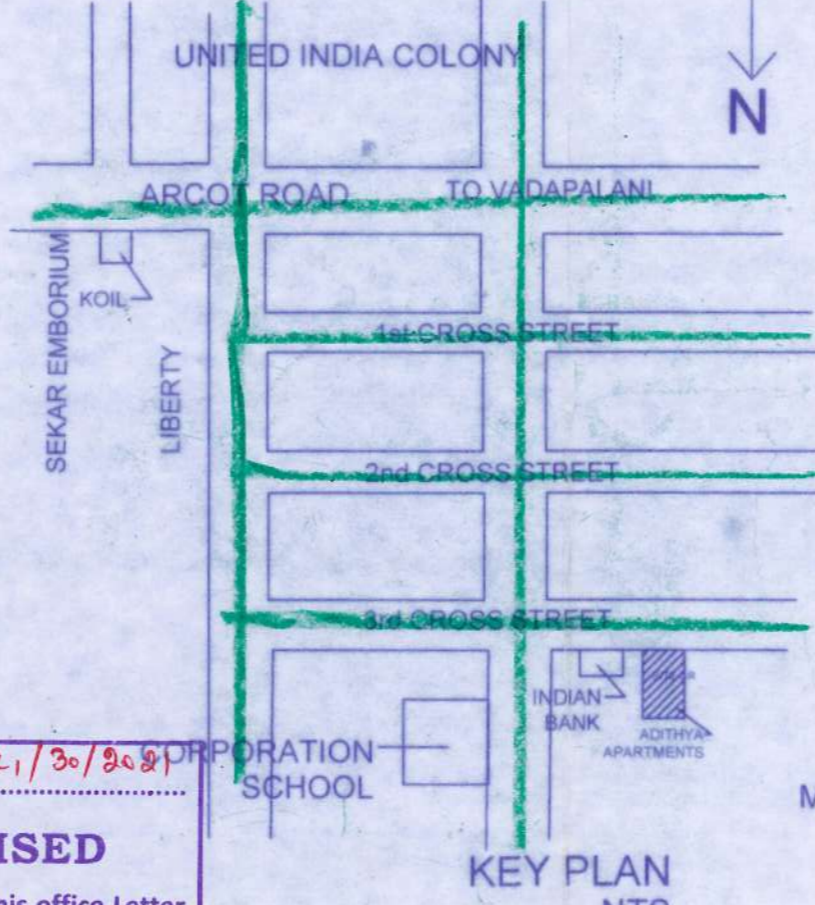


KEY PLAN NTS


REGULARISED
Subject to conditions in this office Letter No. Reg. D. / B. 2 / 194 / 1994 / 1994 / 137728 / 04
For Member Secretary
Chennai Metropolitan Development Authority
Chennai - 600 008.

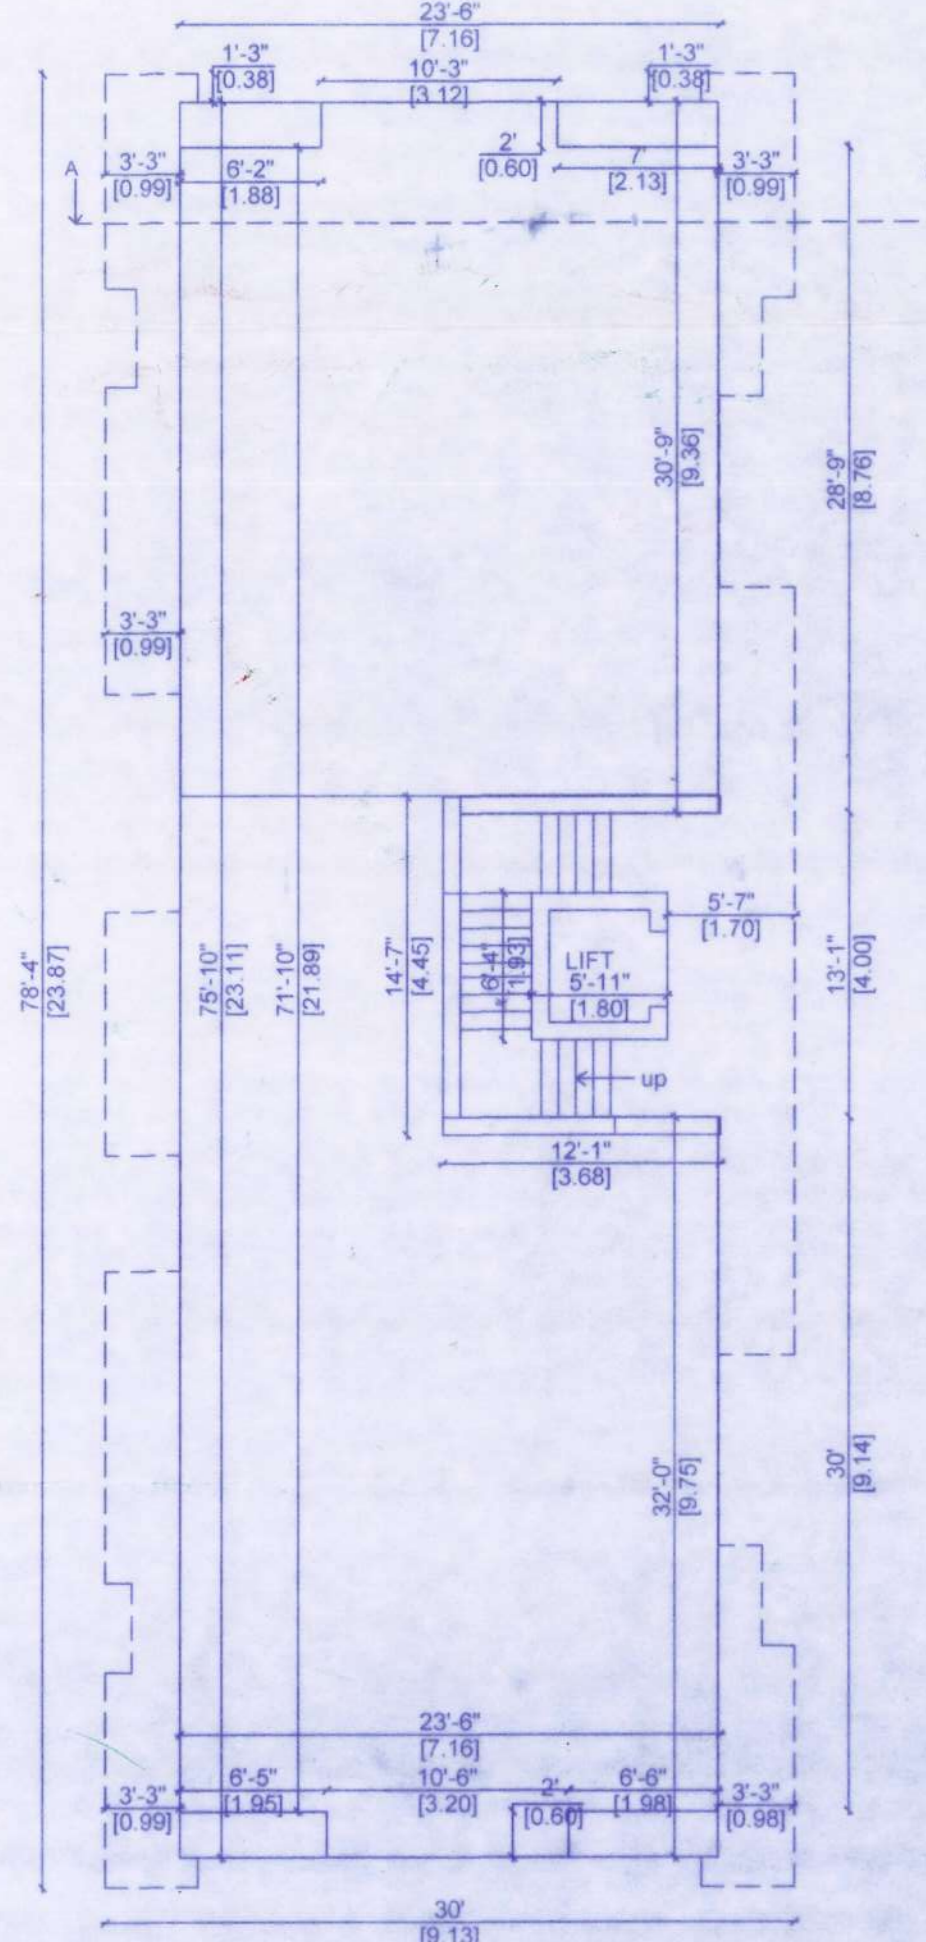


GROUND FLOOR

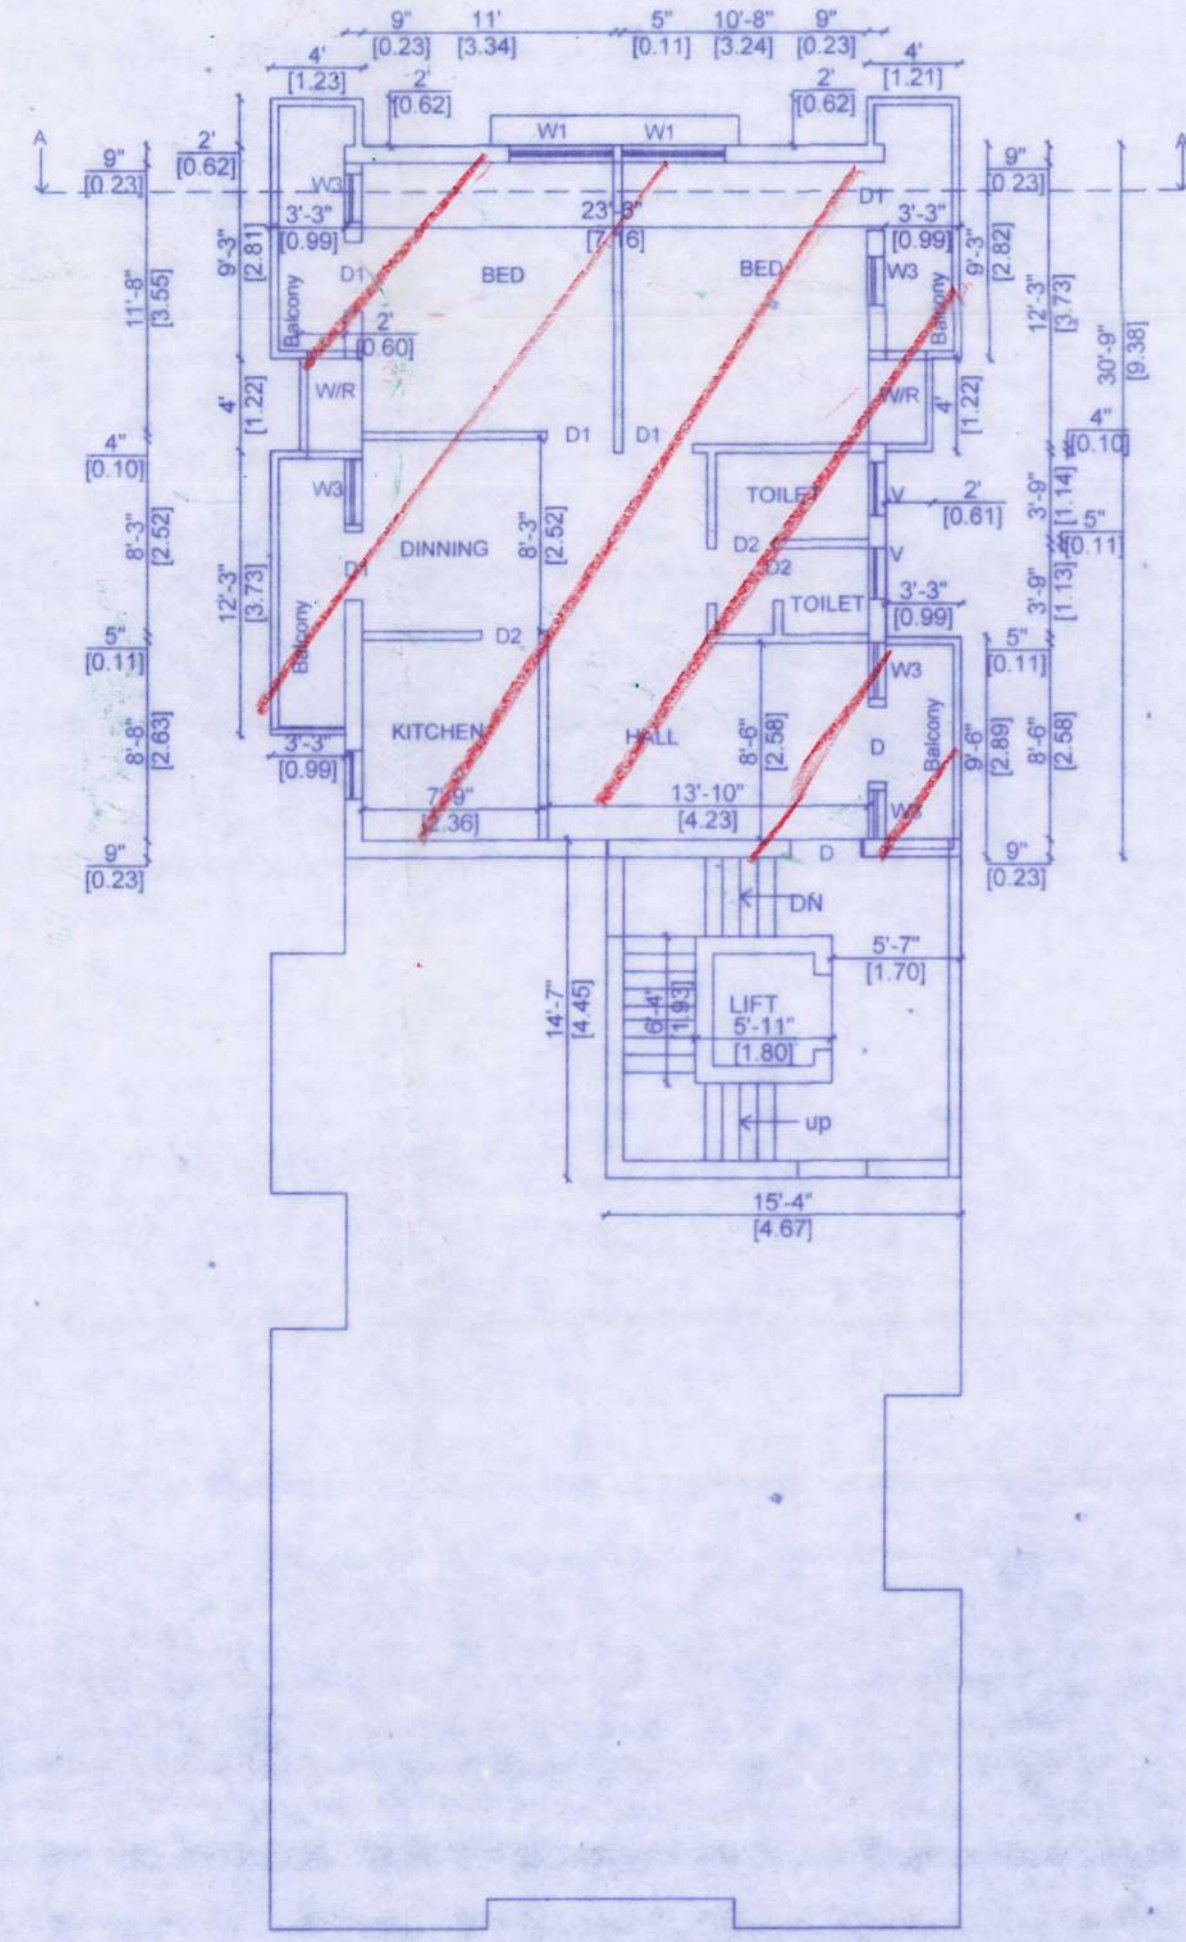


FIRST FLOOR PLAN (FLAT No.4)

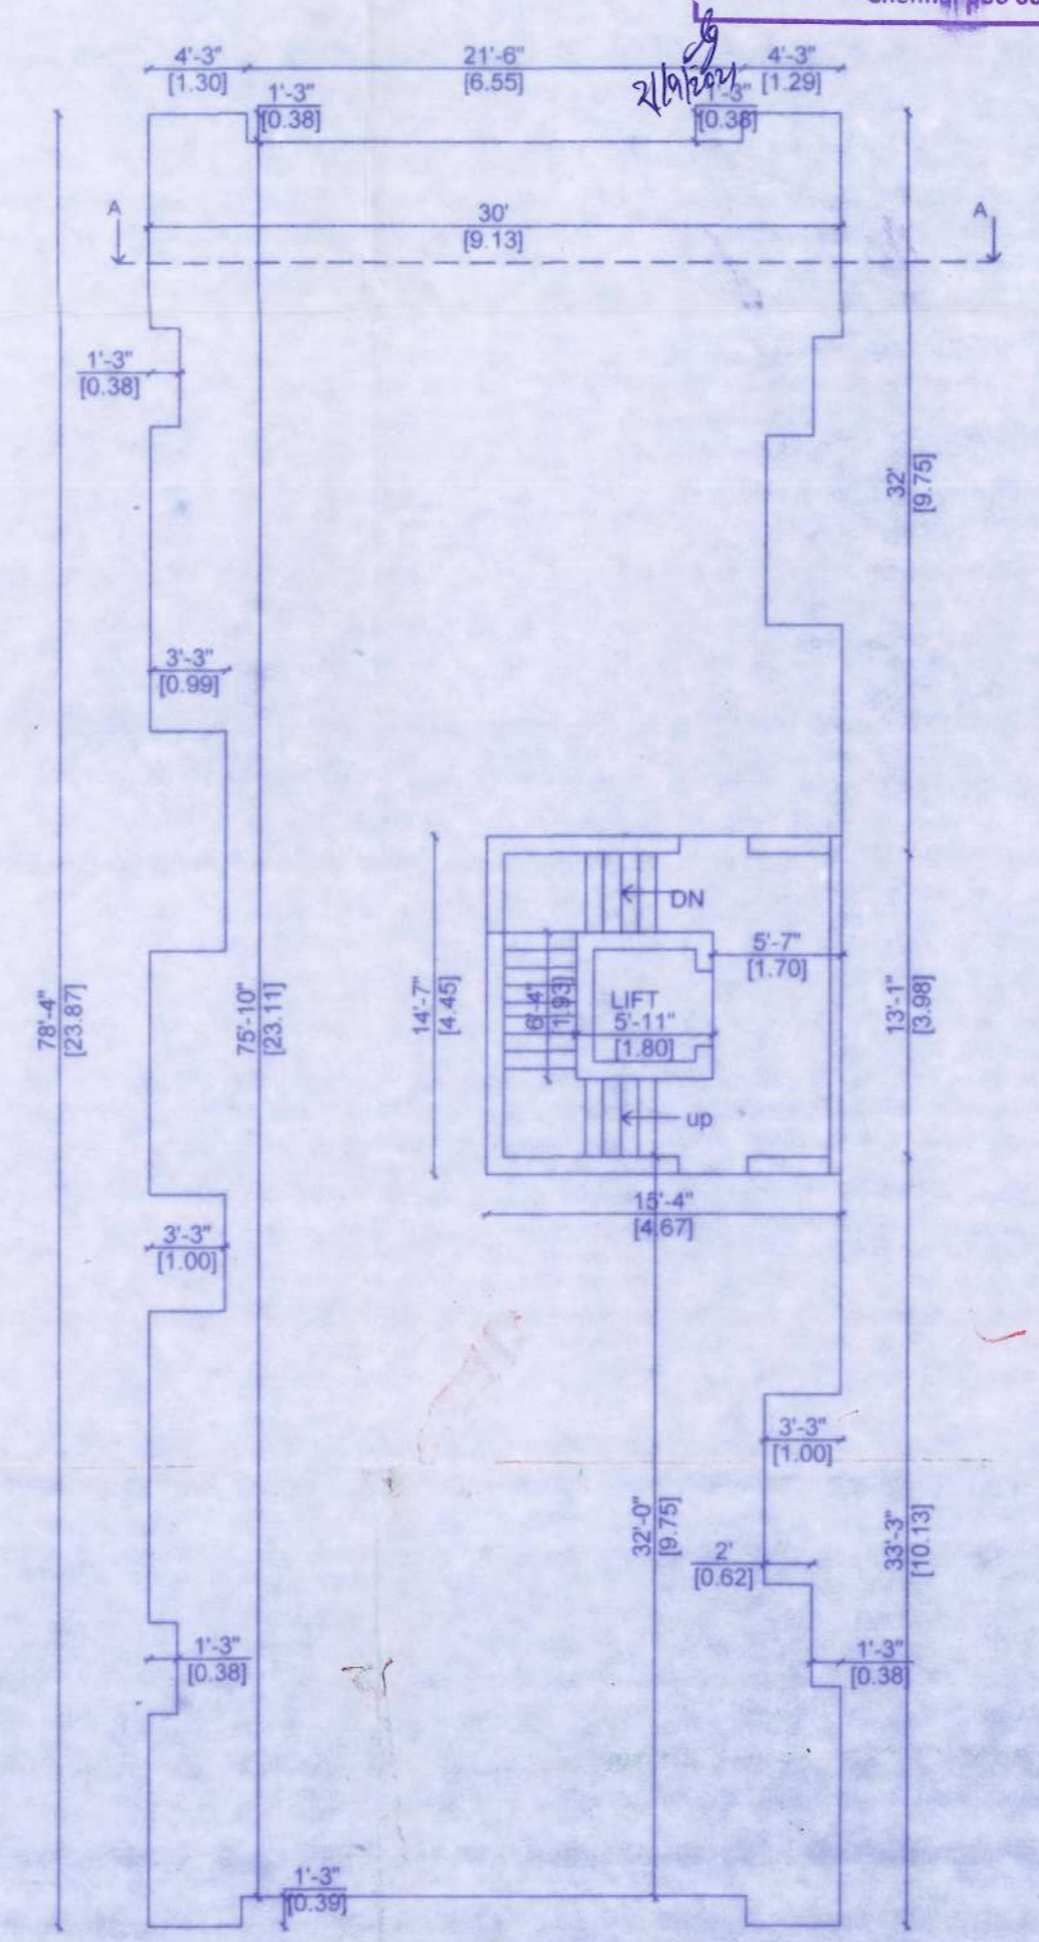

TYPICAL - SECOND & THIRD FLOOR PLAN

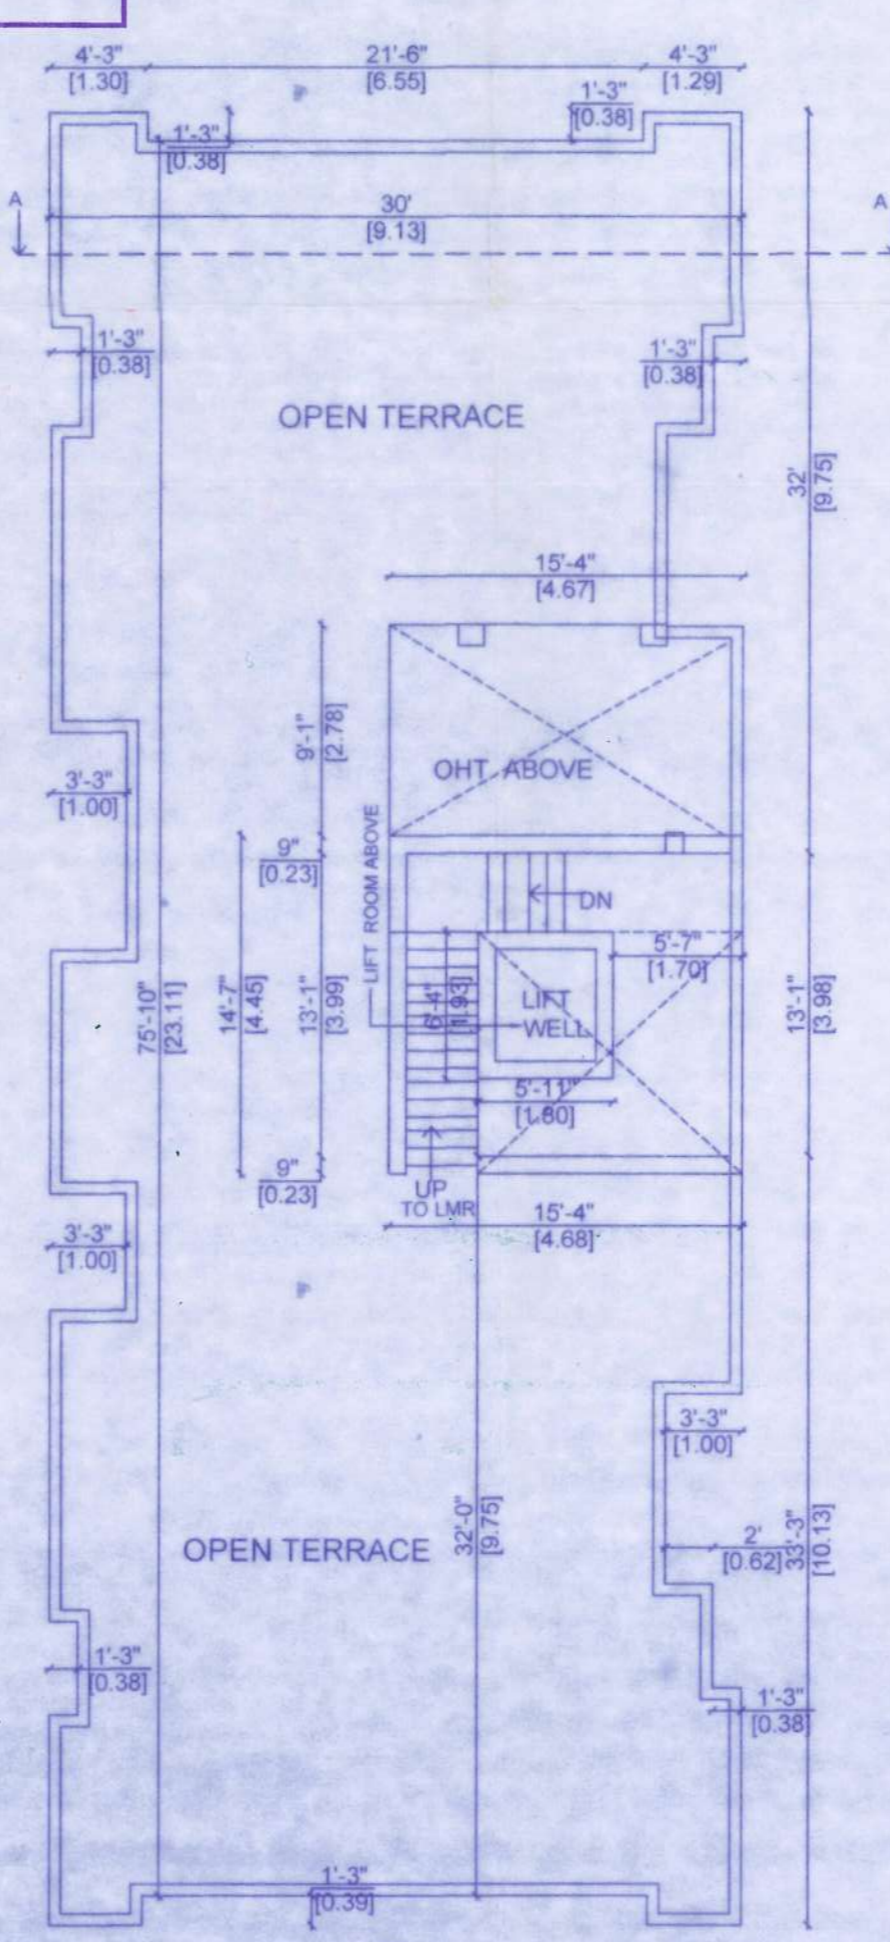

TERRACE FLOOR PLAN

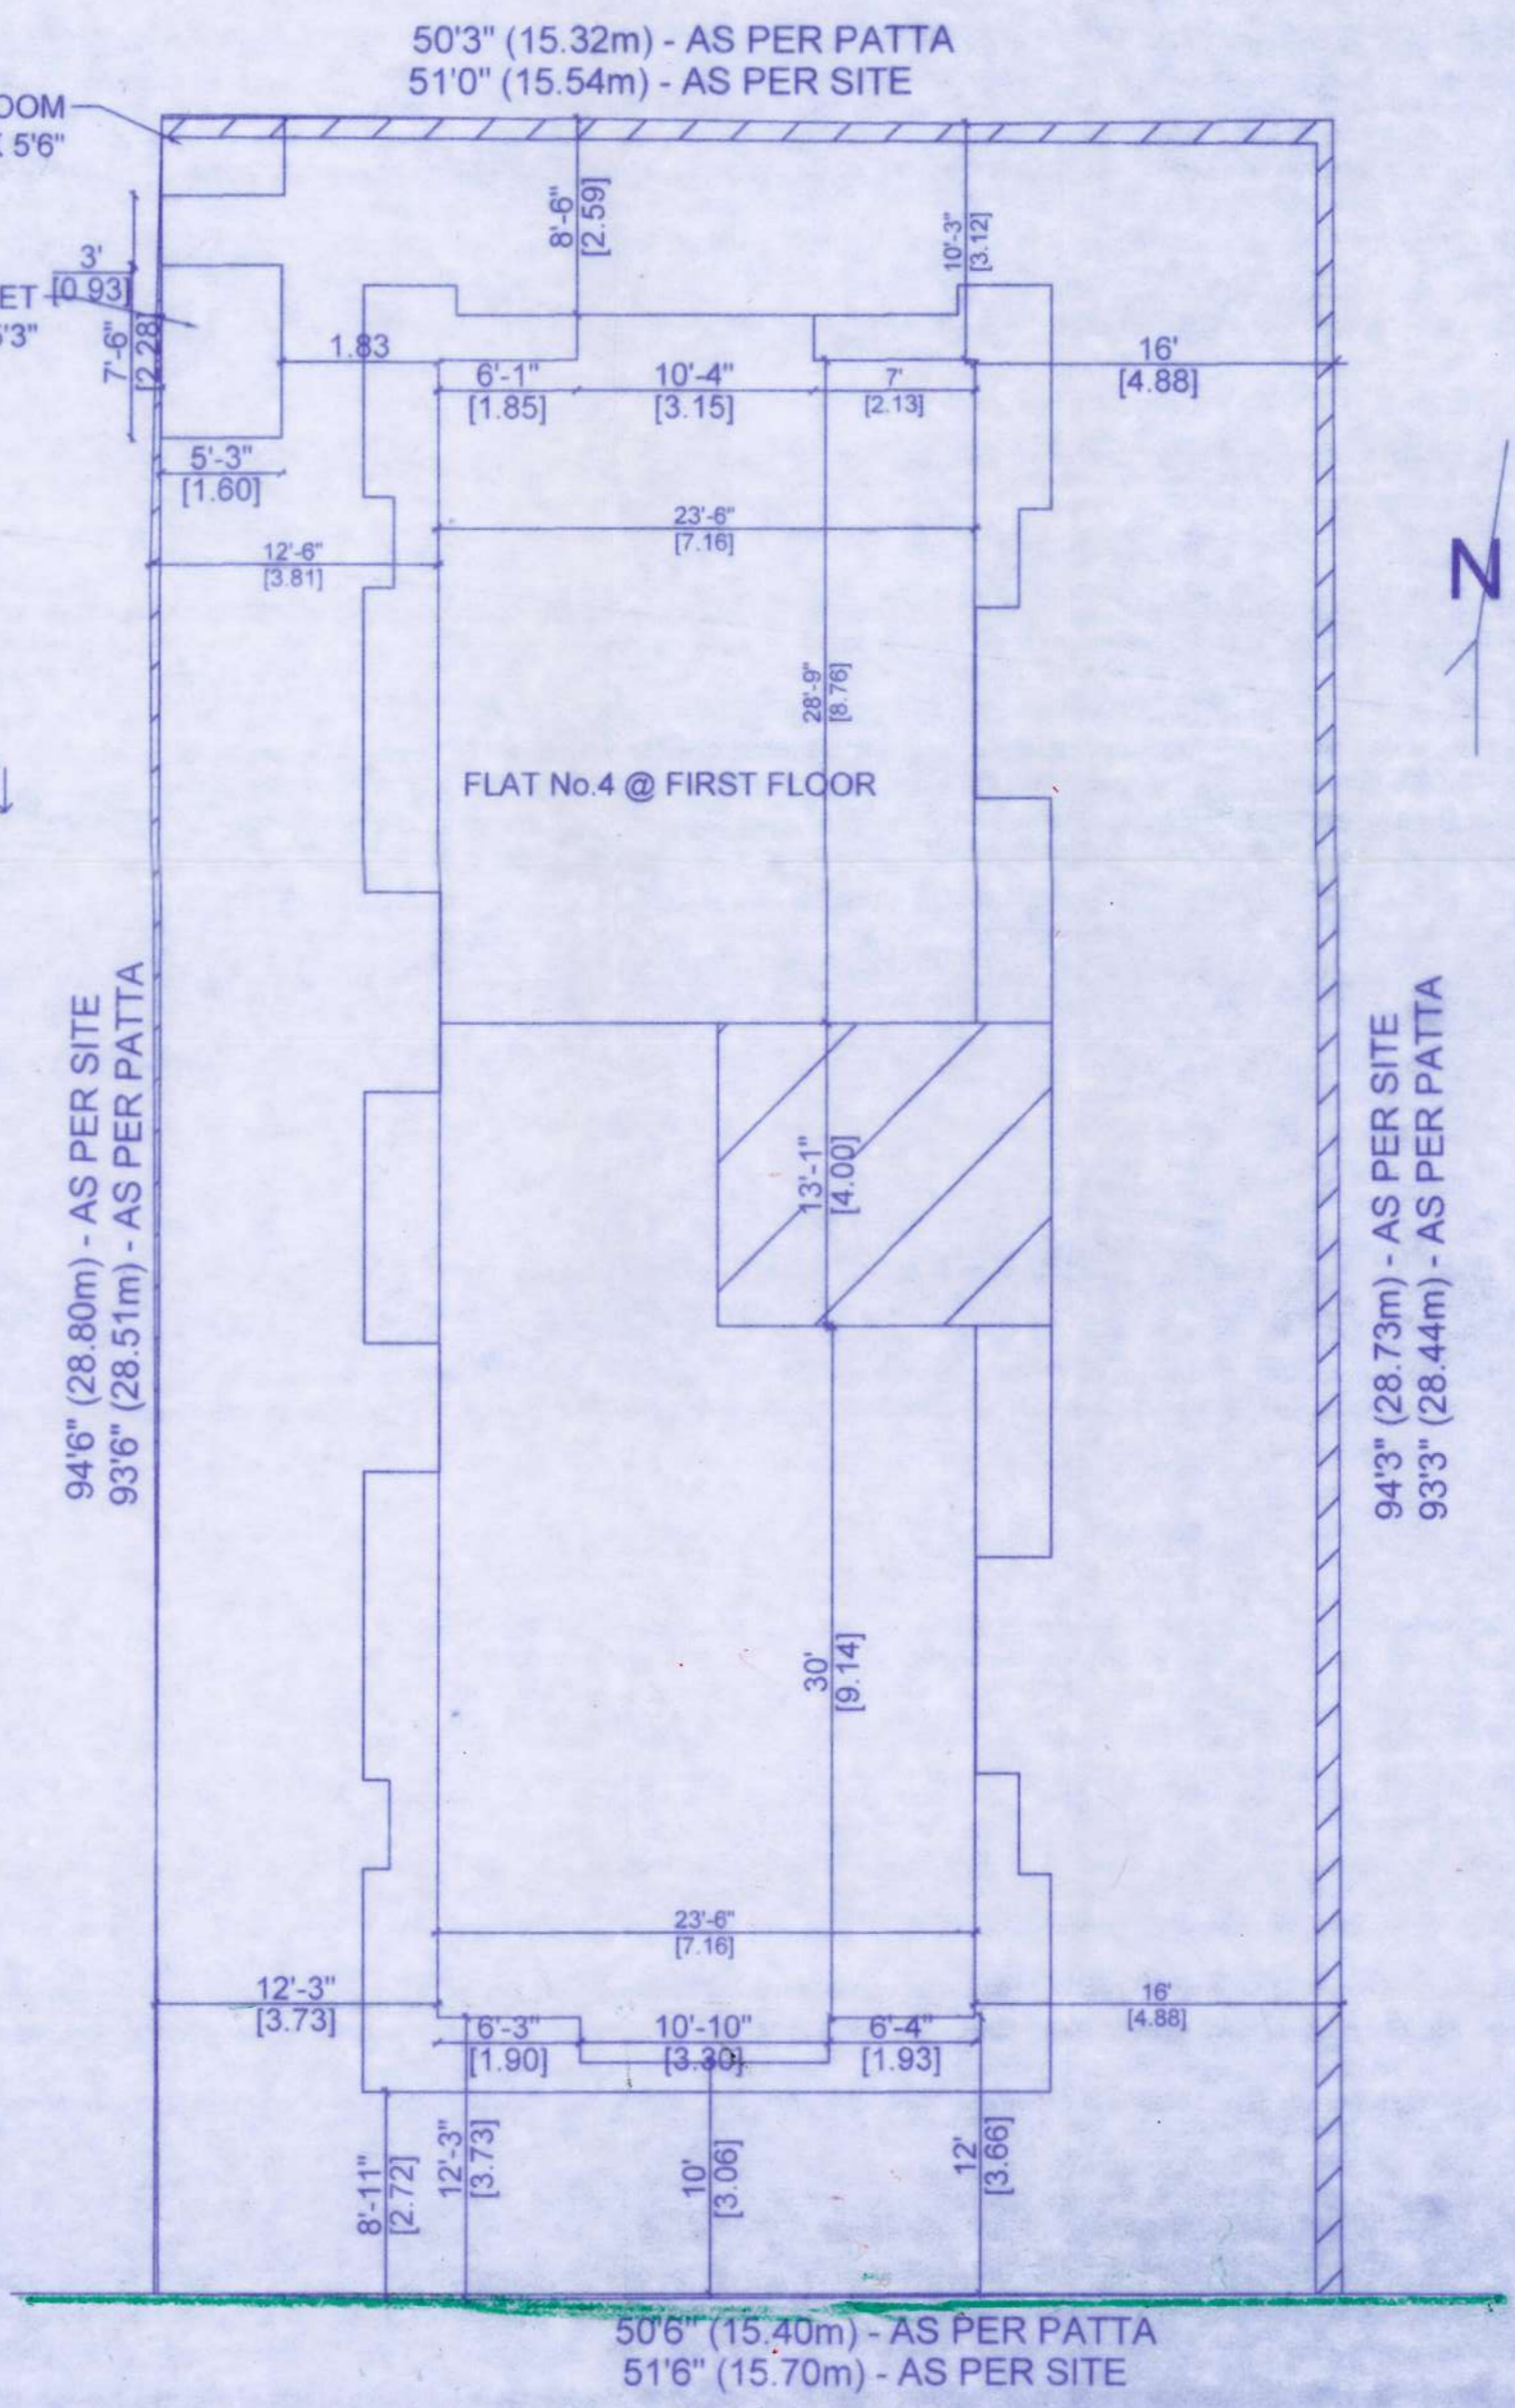

SITE PLAN - SCALE 1 : 200

SCHEDULE OF JOINERY	
INDEX	SIZE
D	DOOR 1.00x2.13m
D1	DOOR 0.91x2.13m
D2	DOOR 0.76x2.13m
W	WINDOW 1.52x1.30m
W1	WINDOW 1.21x1.30m
W2	WINDOW 0.90x1.30m
W3	WINDOW 0.90x0.60m
V	VENTILATOR 0.90x0.60m
D/O	1.00x2.13m

COLOR INDEX	
REGULARISATION (FLAT No.4 @ FIRST FLOOR)	
ROAD	
BOUNDARY	

AREA DETAILS	SQ.M
AREA OF FLAT NO. 4 @ FIRST FLOOR	96.29

Anuprasanna.k
(POWER AGENT)

OWNERS SIGNATURE

A. Guresh Kumar
A. GURESH KUMAR B.E., CIVIL
Registered Engineer Grade - I (RE)
Regn. No. RE102652020
COSMO CONSULTANTS & BUILDERS
#388/1, Green Gardens, 26th Street,
L-Block, Anna Nagar East,
Chennai - 102. Cell: 9769610365

LICENSED SURVEYOR