



EASTERN SIDE ELEVATION

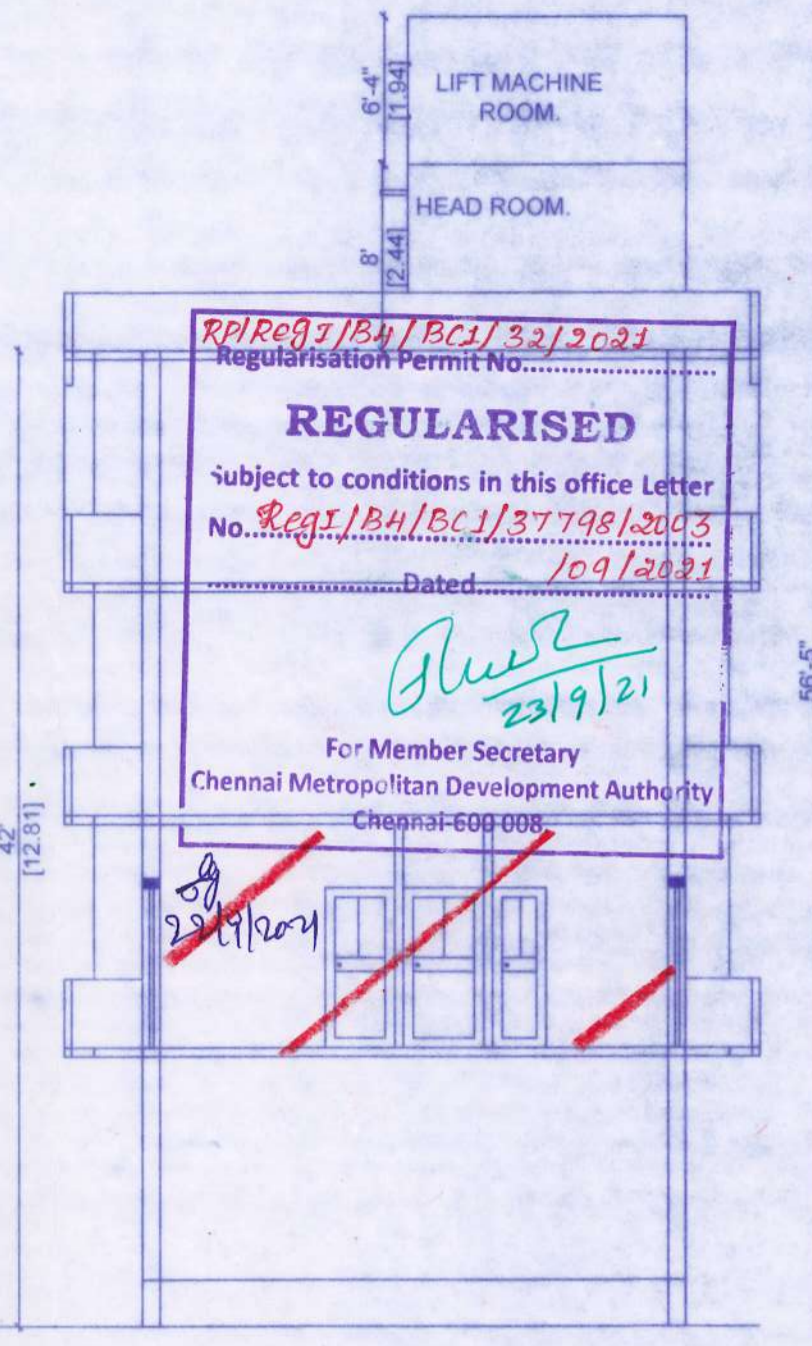


SECTION AA

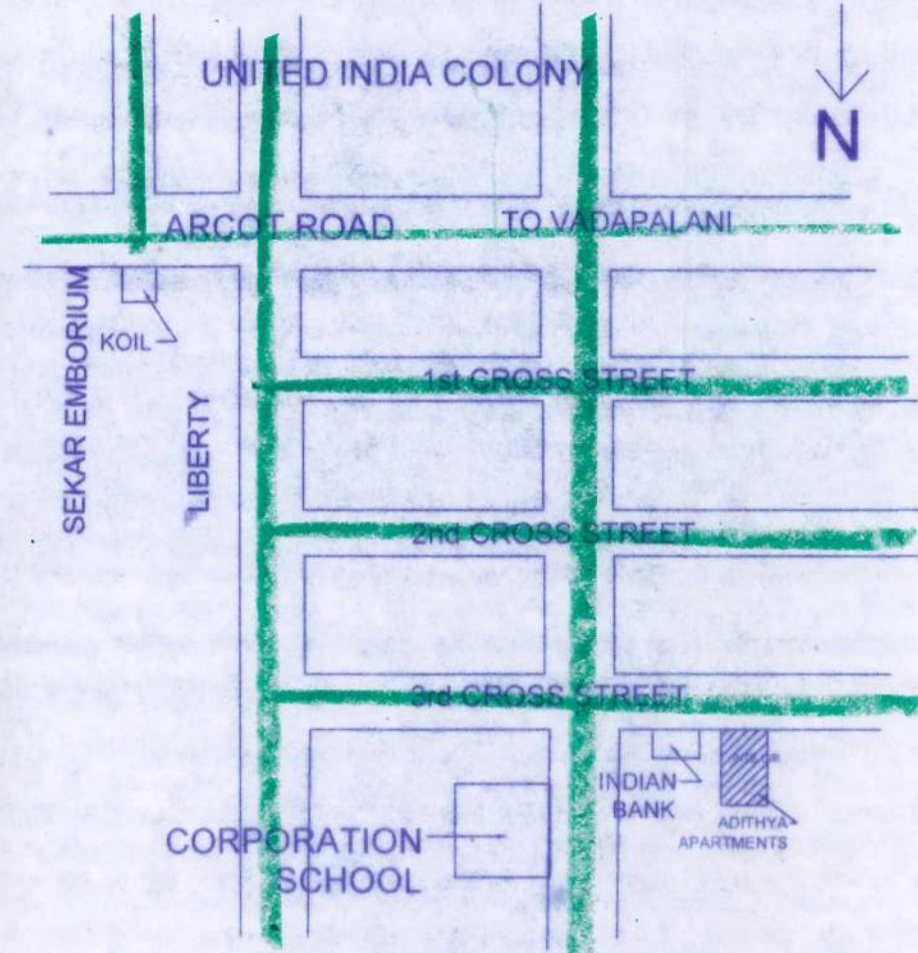


KEY PLAN NTS

THE PLAN SHOWING THE REGULARISATION (UNDER REGULARISATION SCHEME 1999) OF INDIVIDUAL RESIDENTIAL FLAT NO:3 @ FIRST FLOOR IN GF+3FLOORS RESIDENTIAL BUILDING AT OLD DOOR NO:8, NEW DOOR NO: 12, 3rd CROSS STREET, TRUSTPURAM, CHENNAI -600 024 COMPRISED IN T.S.NO: 14, BLOCK NO:24 OF PULIYUR VILLAGE. GREATER CHENNAI CORPORATION DIVISION NO:112, ZONE NO:IX (SCALE-1:100)


EARLIER APPROVAL DETAILS:
GF + 3 FLOORS RESIDENTIAL BUILDING WAS APPROVED BY CMDA IN PP NO:B2/25527/93,DT:08.03.1994 & B.A. NO: 132/94 DT:27.04.1994

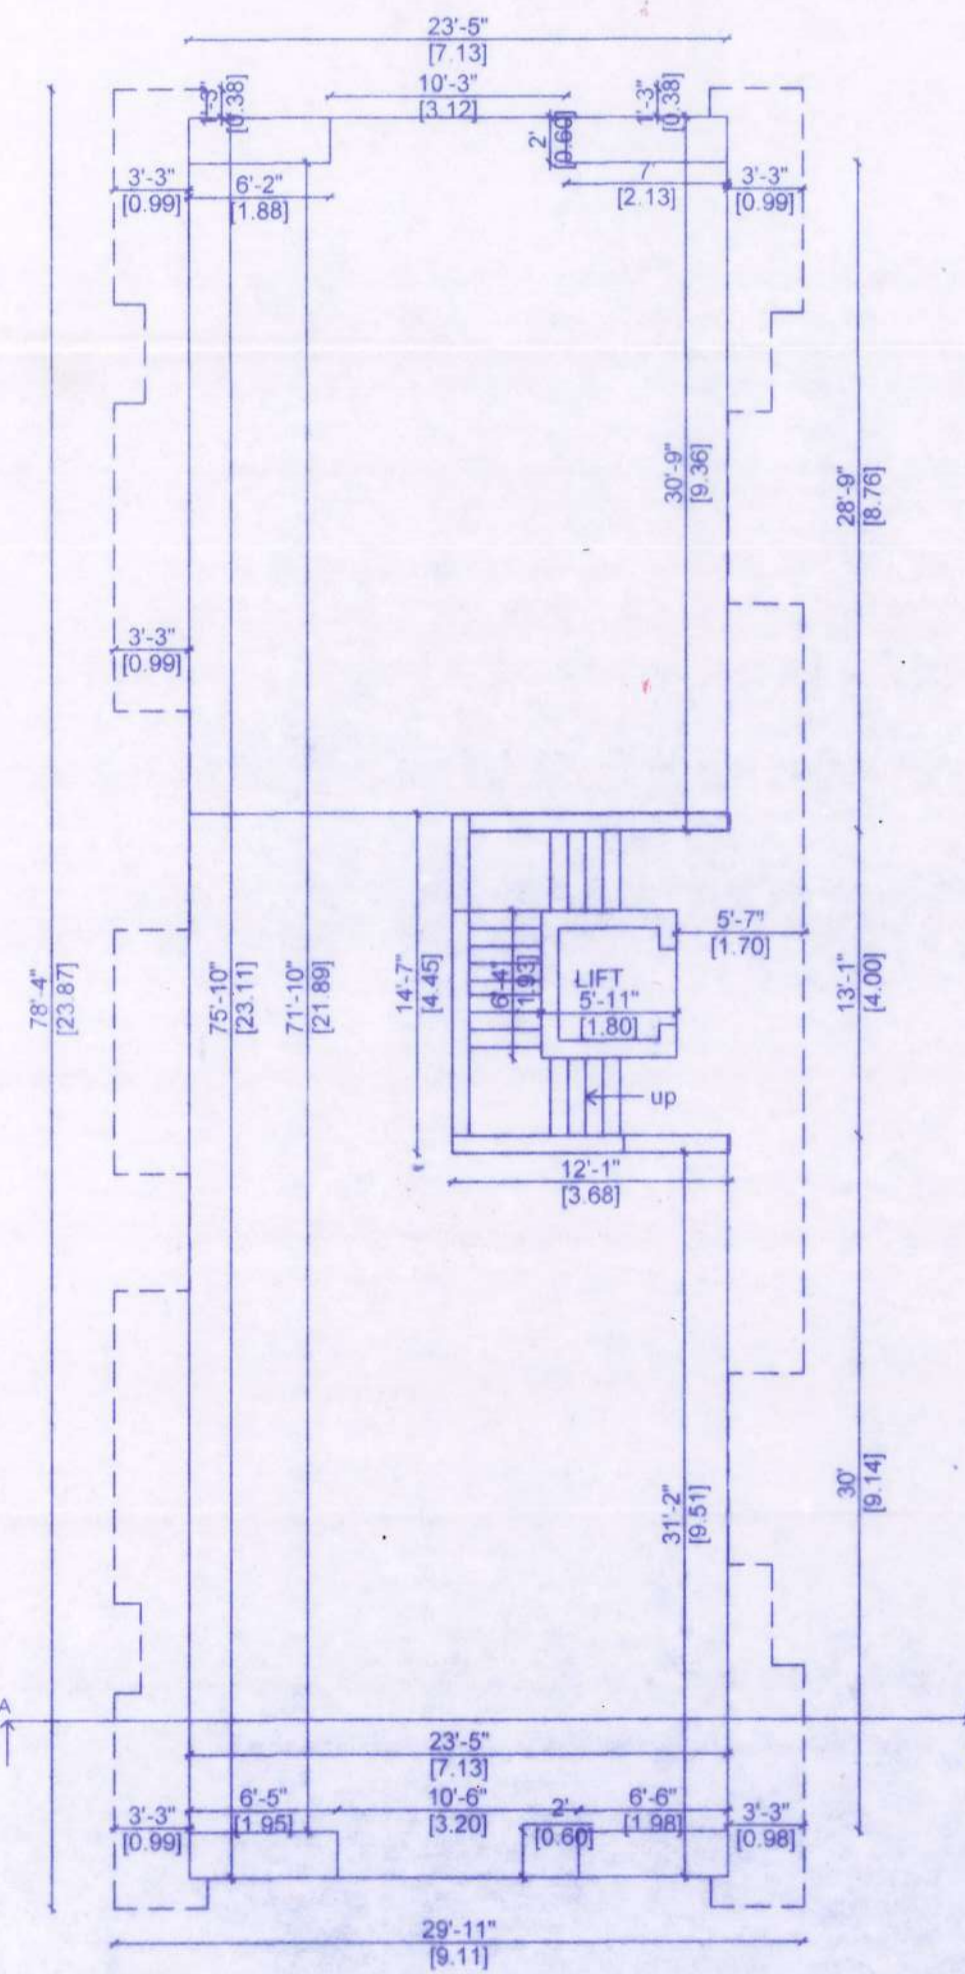


GROUND FLOOR

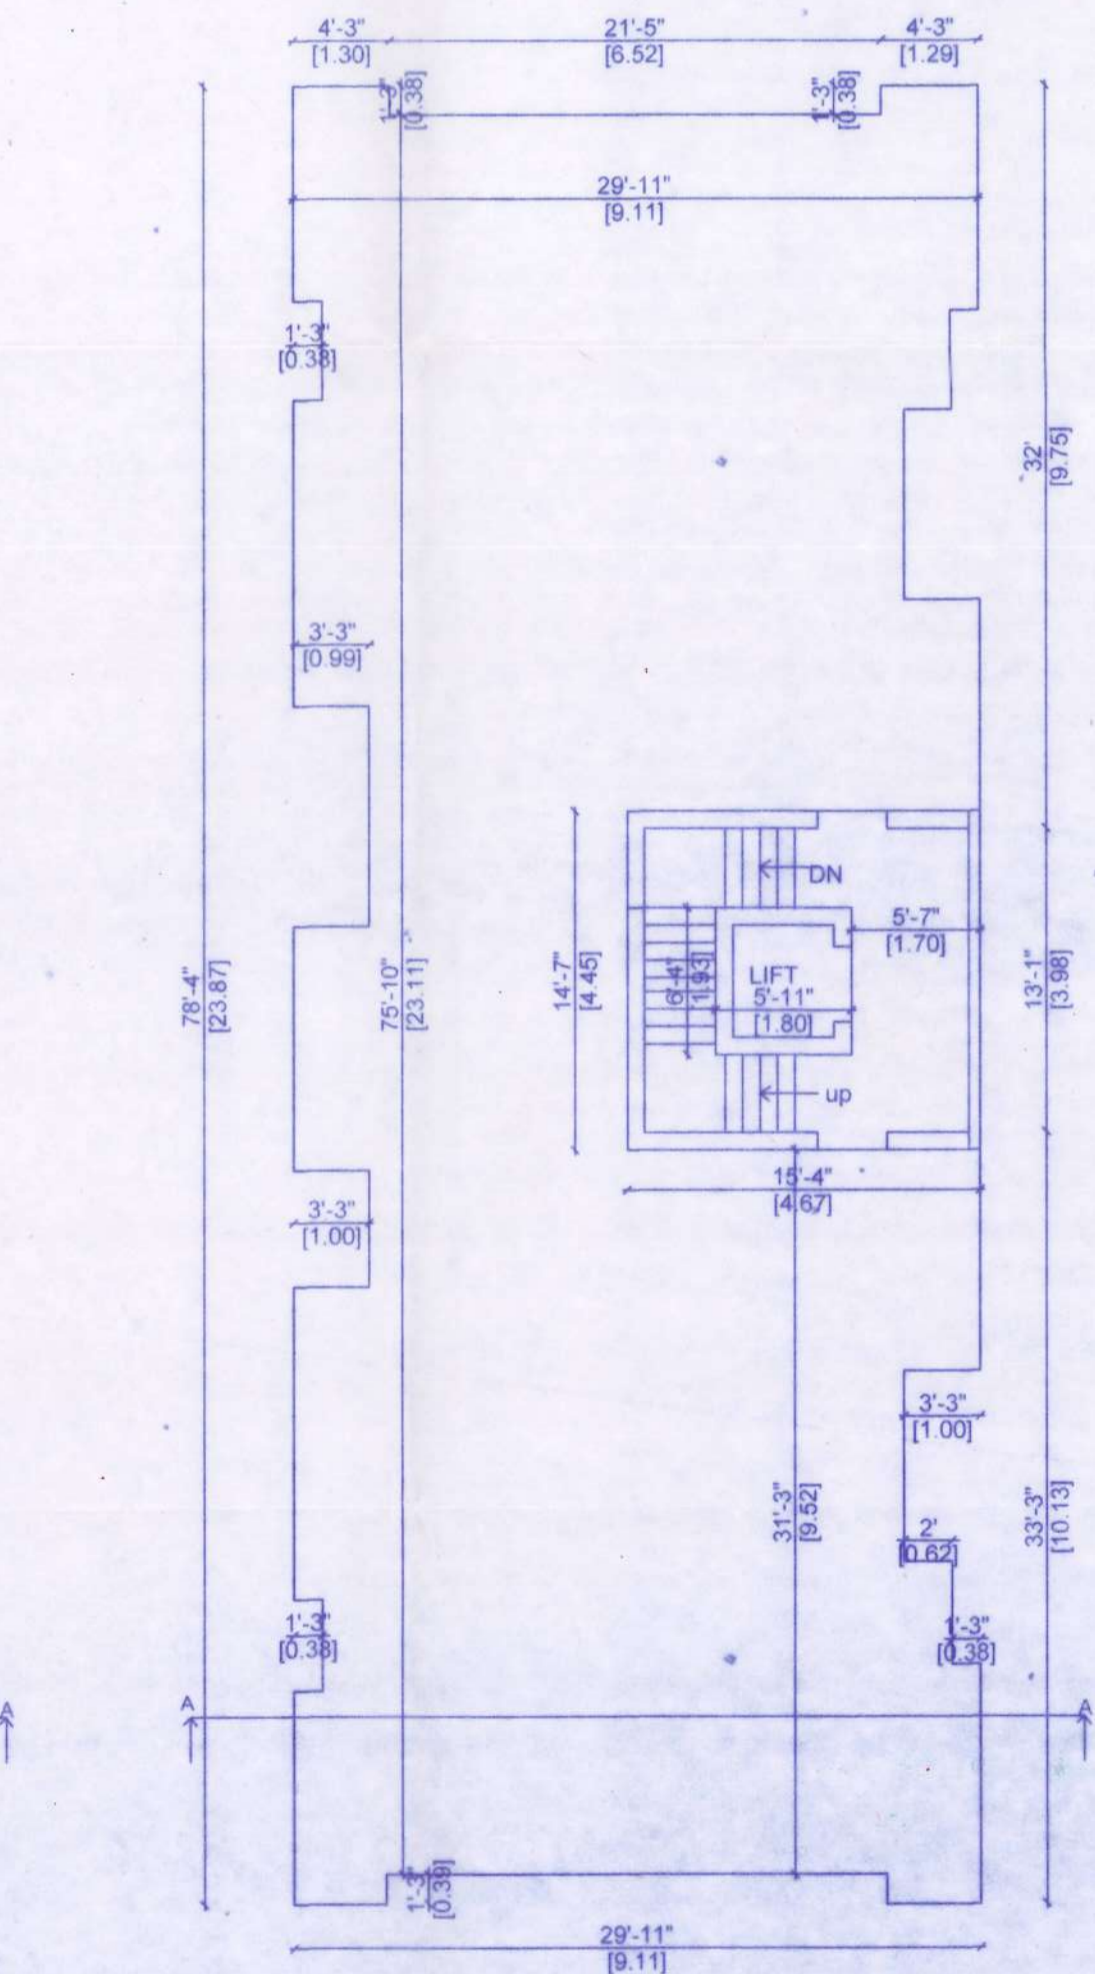


TYPICAL - SECOND & THIRD FLOOR PLAN

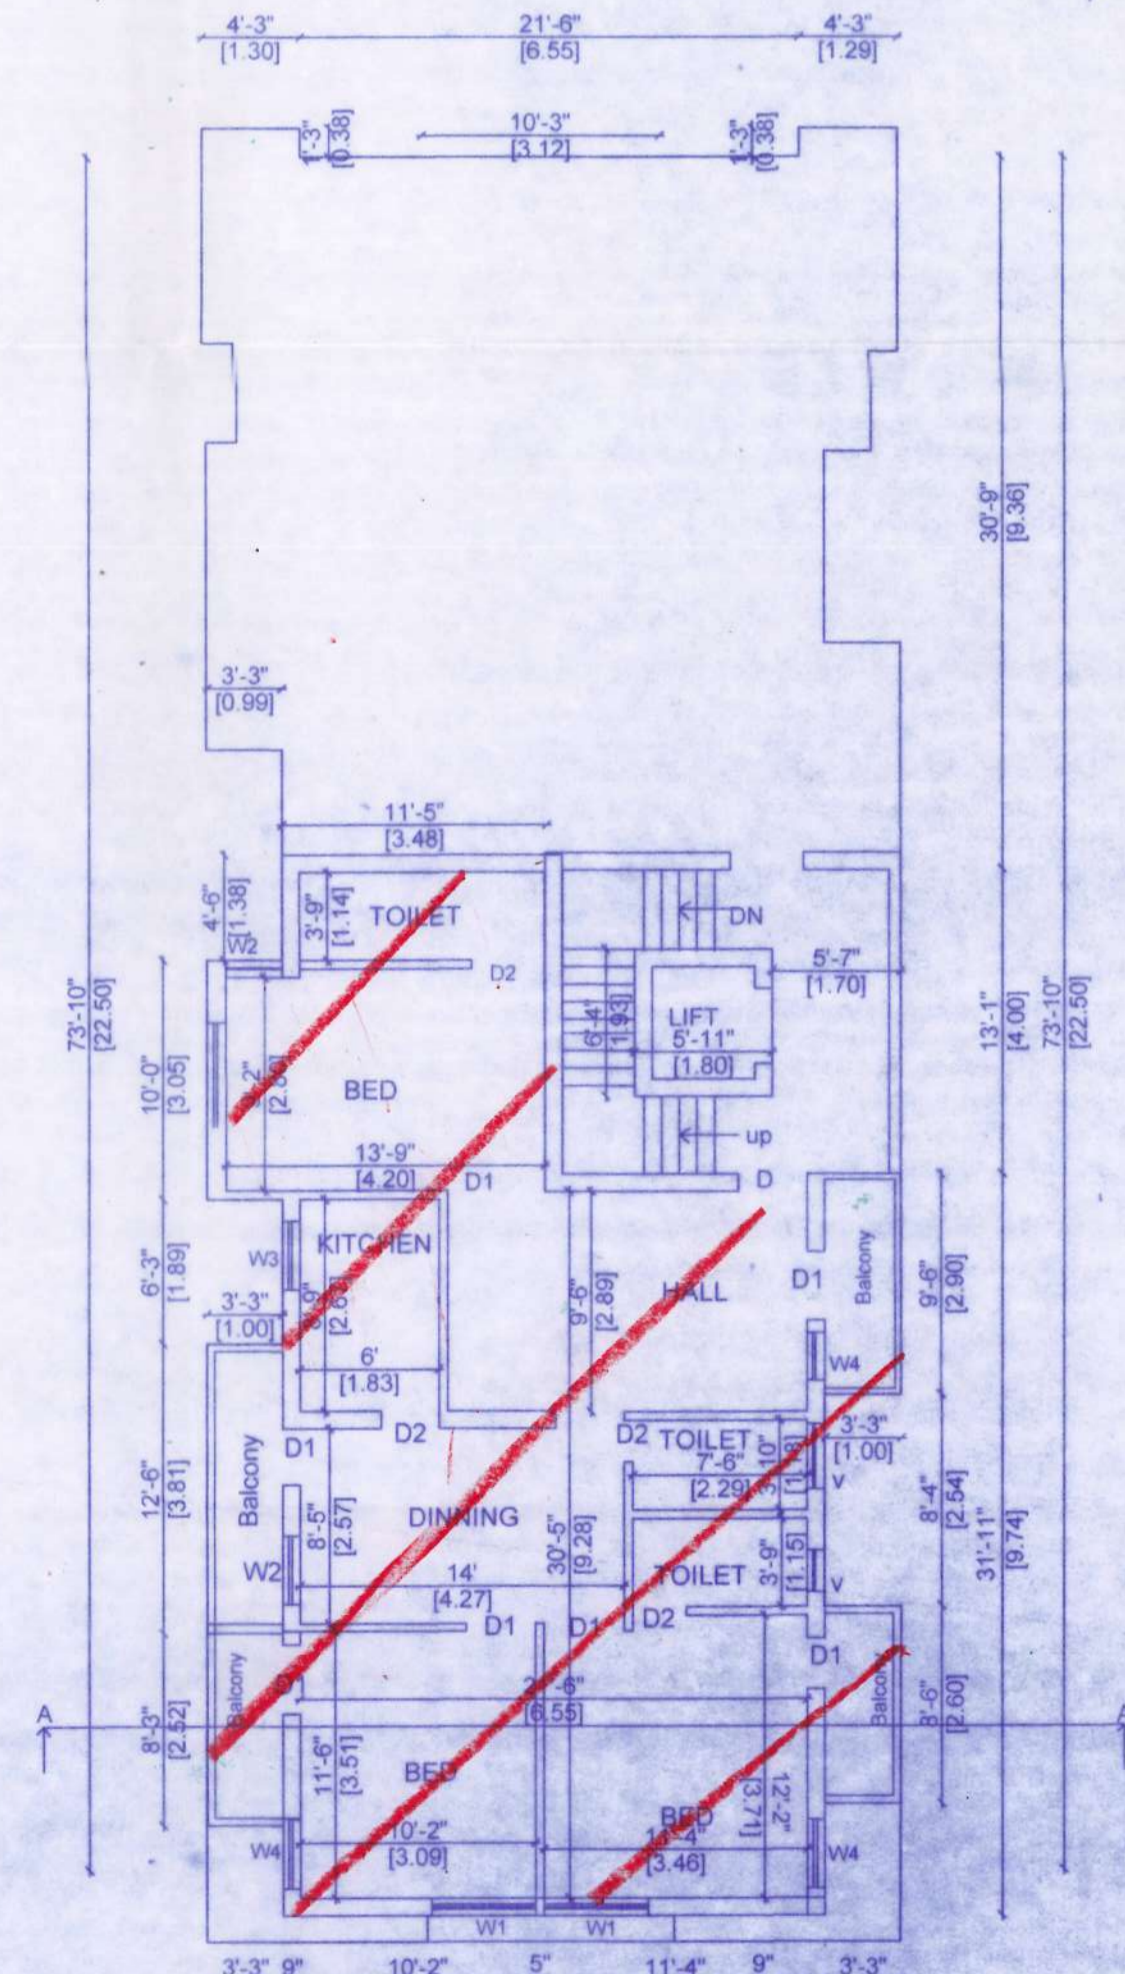

FIRST FLOOR PLAN (FLAT No.3)

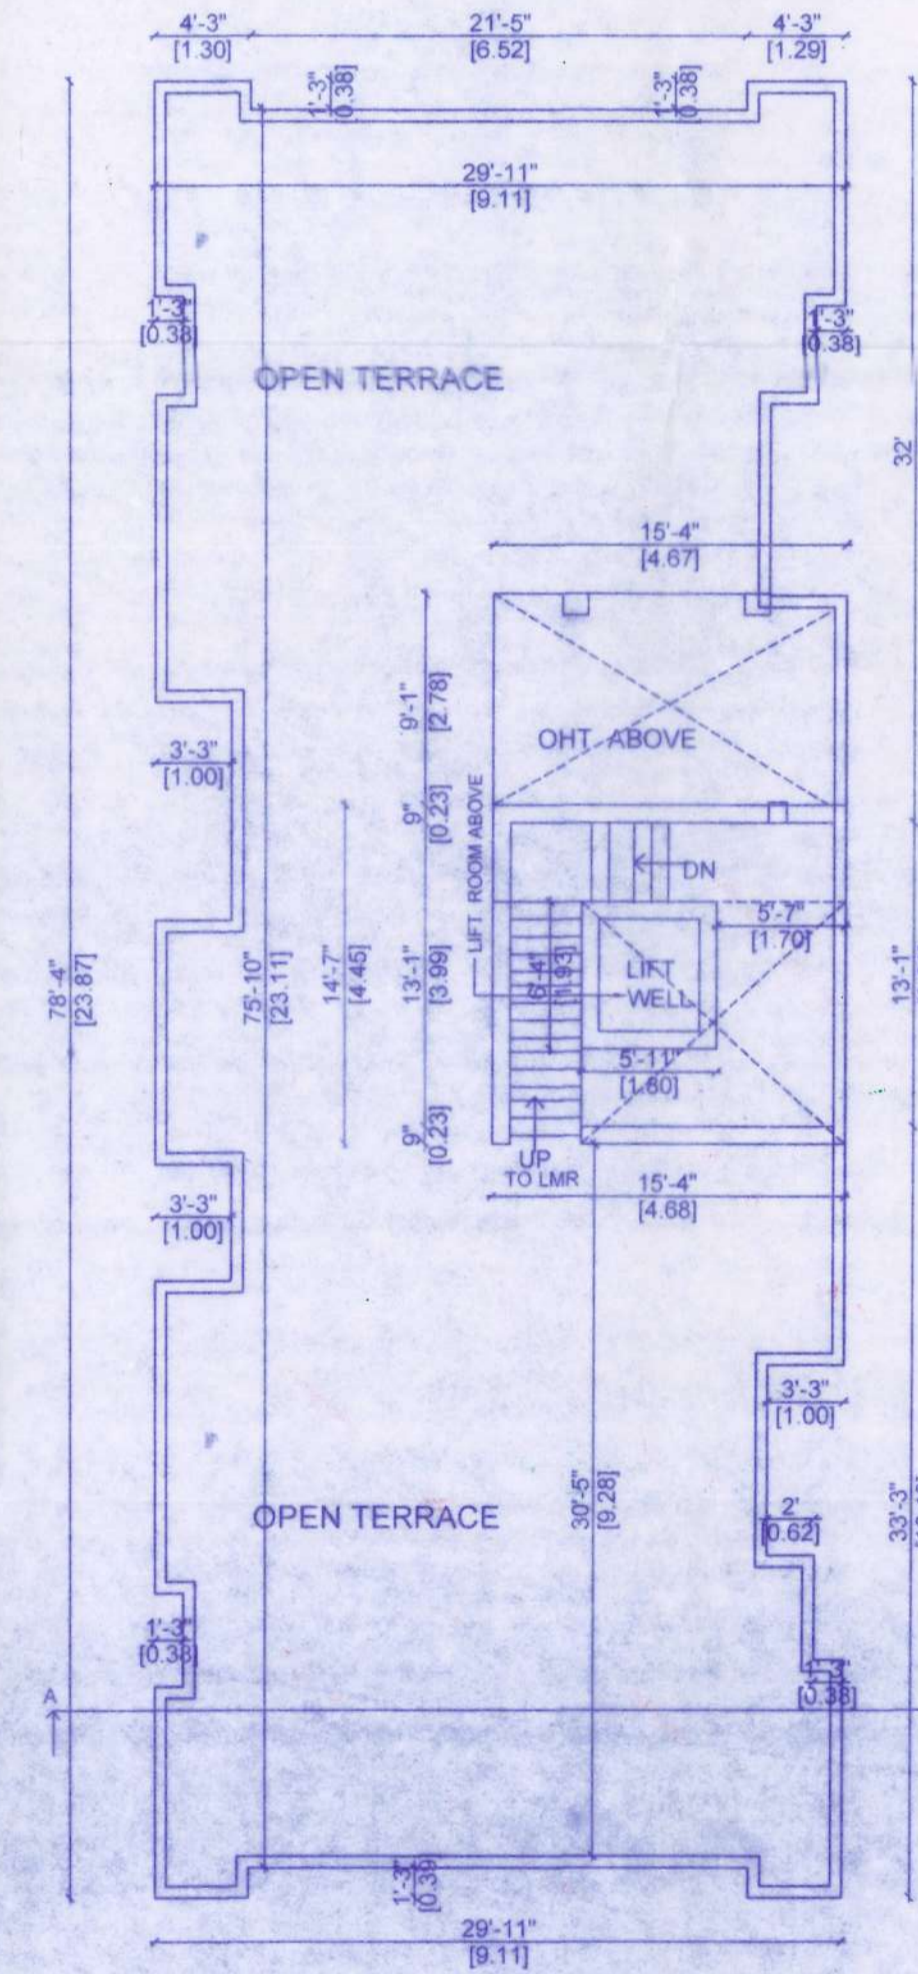

TERRACE FLOOR PLAN

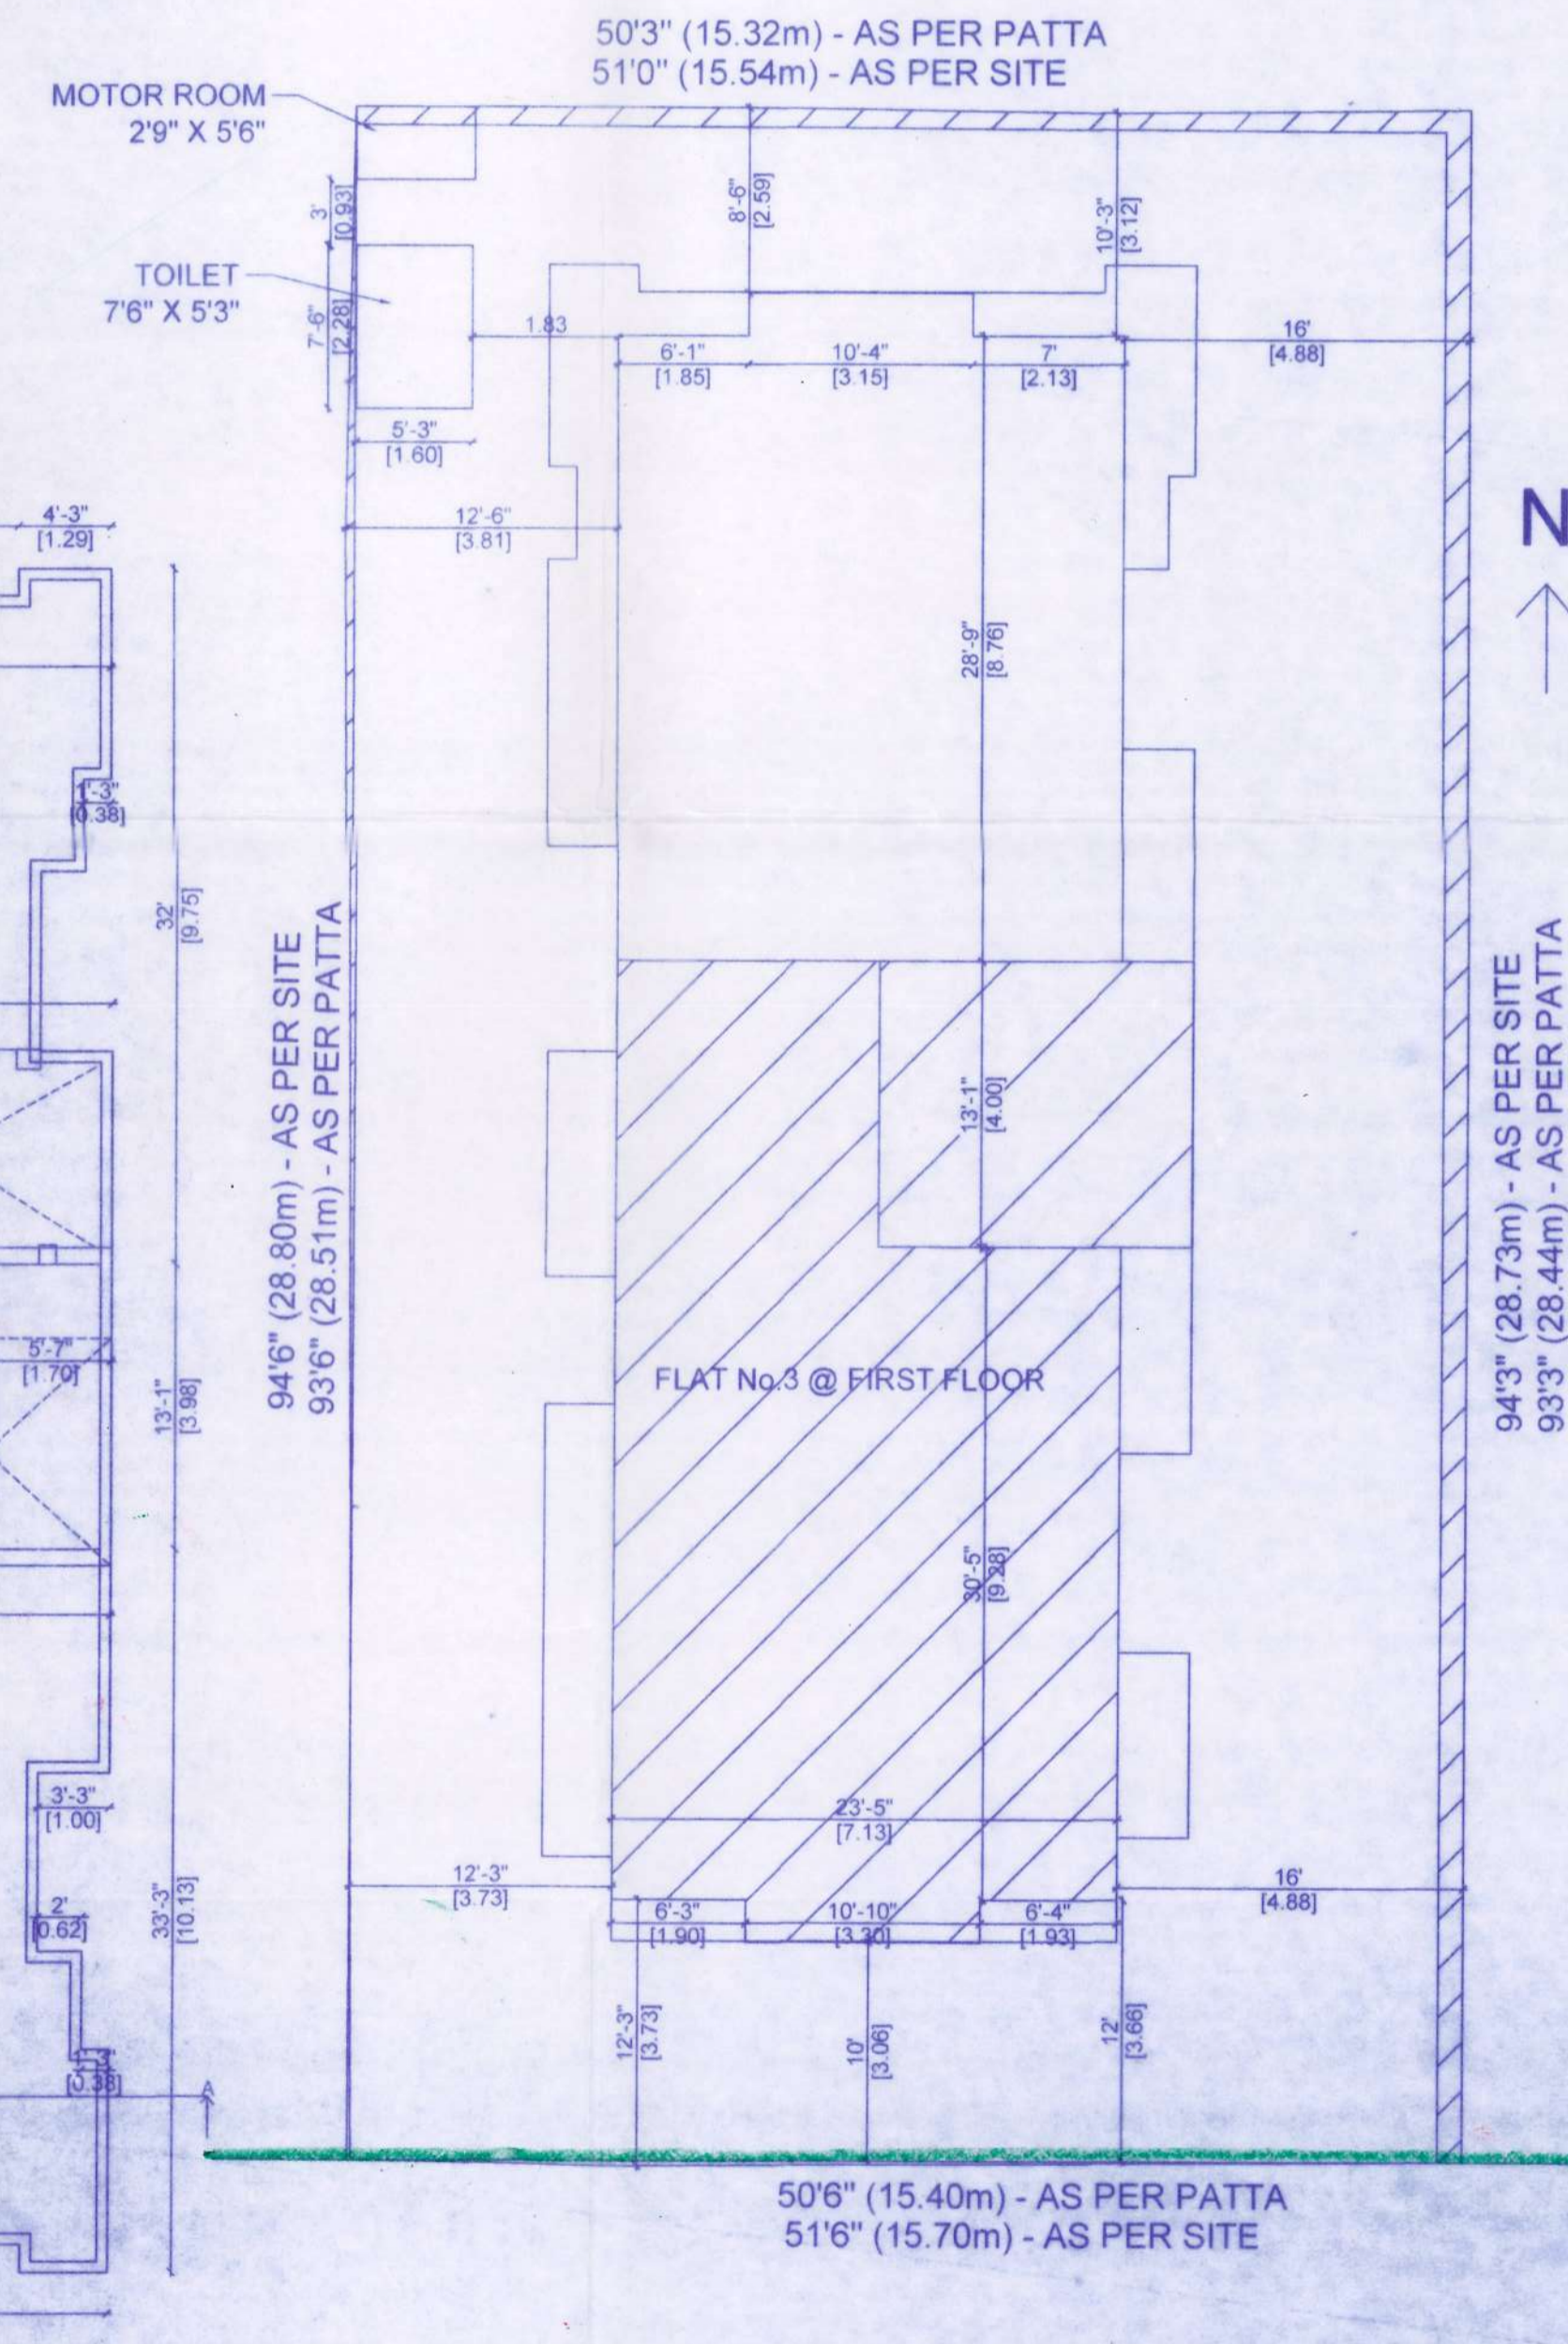

SITE PLAN - SCALE 1 : 200

SCHEDULE OF JOINERY	
INDEX	SIZE
D	DOOR 1.00x2.13m
D1	DOOR 0.91x2.13m
D2	DOOR 0.76x2.13m
W	WINDOW 1.52x1.30m
W1	WINDOW 1.21x1.30m
W2	WINDOW 0.90x1.30m
W3	WINDOW 0.90x0.60m
V	VENTILATOR 0.90x0.60m

COLOR INDEX	
REGULARISATION (FLAT No.3 @ FIRST FLOOR)	
ROAD	
BOUNDARY	

AREA DETAILS	SQ.M
AREA OF FLAT NO.3 @ FIRST FLOOR	110.49

OWNERS SIGNATURE
Divaban
Vajini Divaban

LICENSED SURVEYOR
A. SURESH KUMAR B.E., CIVIL
Registered Engineer Grade - I (RE)
Regn. No: RE10282020
COSMO CONSULTANTS & BUILDERS
8360/1, Green Gardens, 28th Street,
L-Block, Anna Nagar East,
Chennai - 102. Cell: 9788810355