




ELEVATION

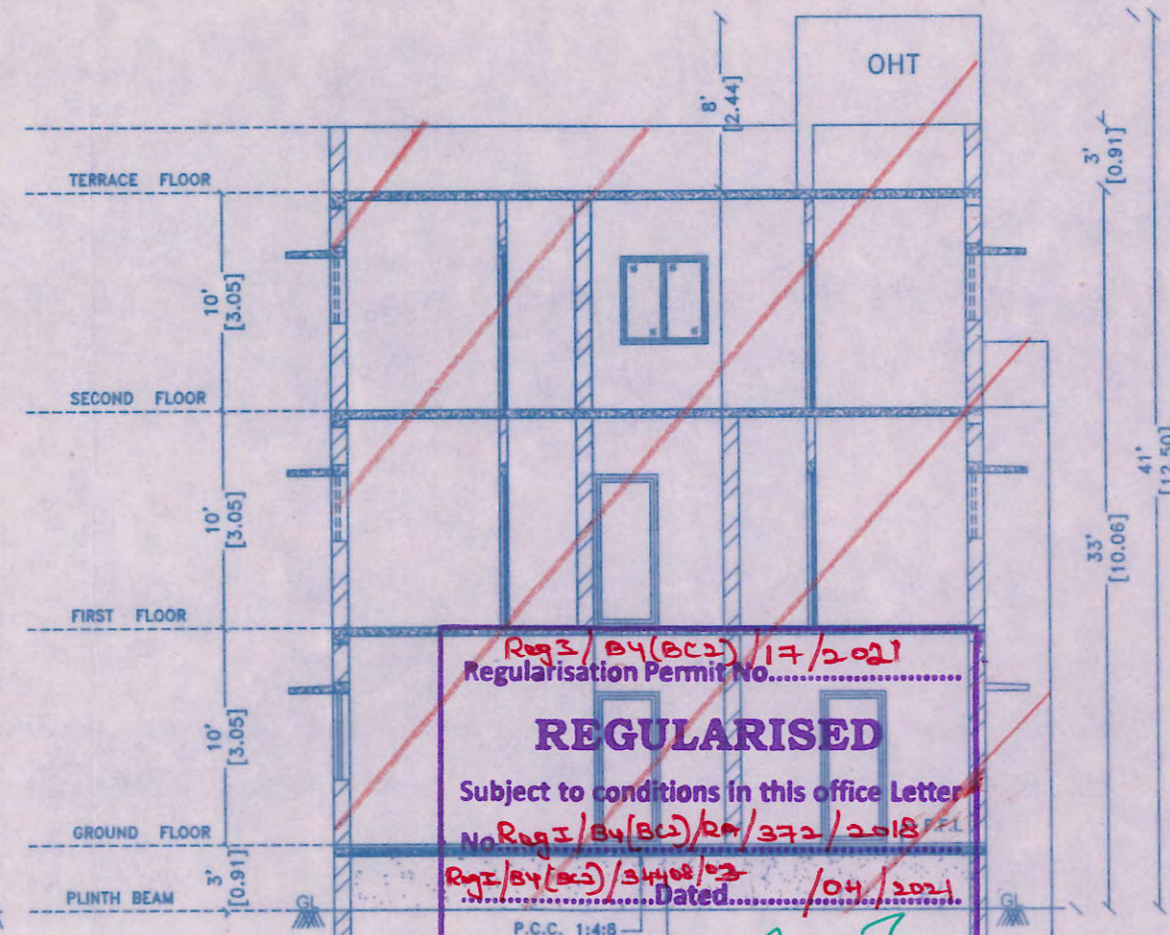


Reg. No. 24/EC-2/17/2021
 Regularisation Permit No. 24/EC-2/17/2021
REGULARISED
 Subject to conditions in this office letter No. 24/EC-2/17/2021/372/2018/1
 No. 24/EC-2/17/2021/372/2018/1
 Dated: 04/11/21
 For Member Secretary
 Chennai Metropolitan Development Authority
 Chennai-600 008.

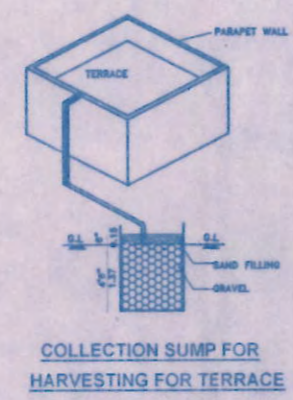


COLLECTION SUMP FOR HARVESTING FOR TERRACE

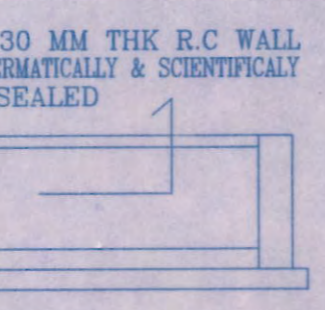


SECTION B-B

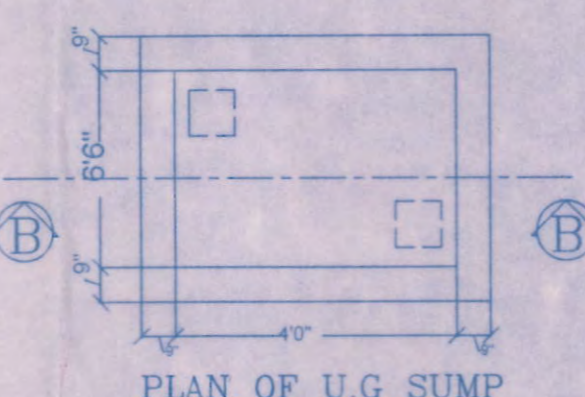


PLAN OF U.G SUMP

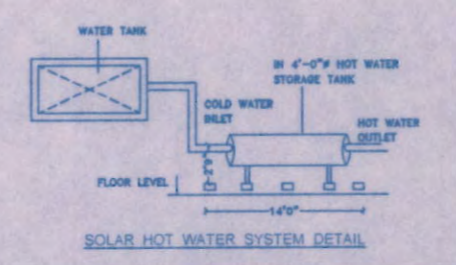

SOLAR HOT WATER SYSTEM DETAIL

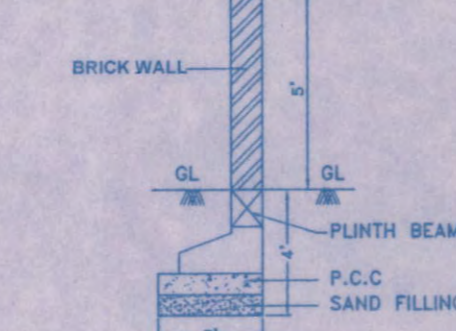


COMPOUND WALL DETAIL

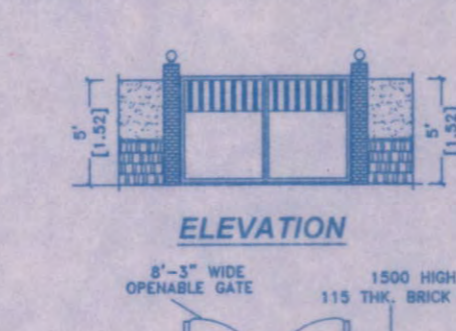


ELEVATION

PLAN COMPOUND WALL DETAIL

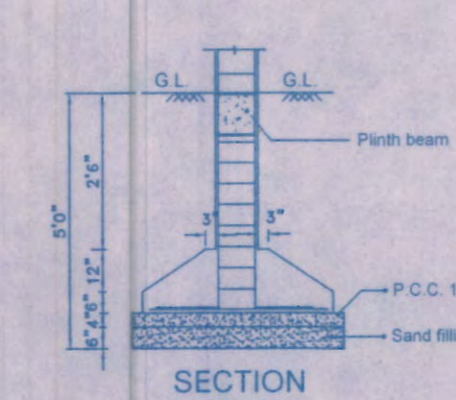


SECTION

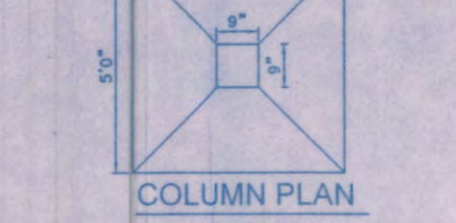


COLUMN PLAN

TYPICAL FOUNDATION DETAIL

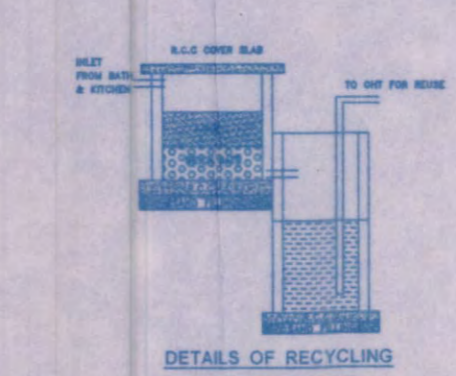

DETAILS OF RECYCLING OF WASTE WATER

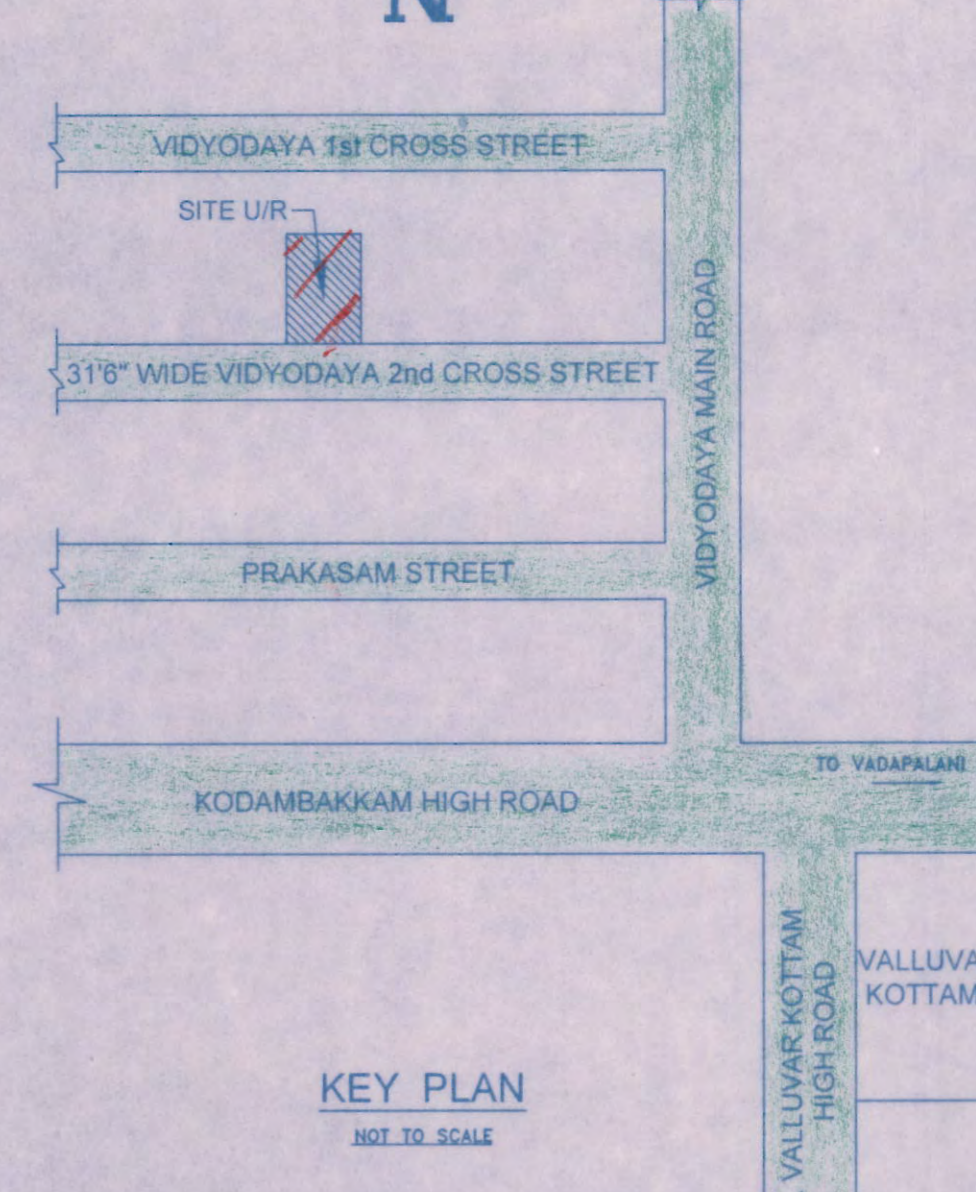

KEY PLAN
NOT TO SCALE

PLAN SHOWING THE REGULARISATION (UNDER REGULARISATION SCHEME 1999) OF GF + 1F + 2F(part) COMMERCIAL (HOSPITAL) BUILDING AT DOOR NO.3, VIDYODAYA 2nd CROSS STREET, T.NAGAR, CHENNAI-600017. COMPRISING IN OLD T.S.NO. 4815/2(pt), T.S.NO.8459/1(PATTA), BLOCK NO.110 OF T.NAGAR VILLAGE, GREATER CHENNAI CORPORATION ZONE - 9 , WARD NO - 113.

PREVIOUS PLAN APPROVED BY CORPORATION OF CHENNAI IN PPA NO.: 6440/93 DATED: 21-12-1993 & B.A.NO.: 558/94 DATED: 25-02-1994


SCALE : 1"=8'-0" (1:100)

AREA STATEMENT		Sq.M
PLOT EXTENT	:	356.82
GROUND FLOOR	:	227.91
FIRST FLOOR	:	227.58
SECOND FLOOR (PART)	:	191.10
TOTAL AREA	:	646.57
PLOT COVERAGE	:	63.87 %
F.S.I	:	1.81


SCHEDULE OF JOINERY:-		
TYPE	DETAIL	SIZE
MD	DOOR	3'3"x7'0"
D/LD	DOOR	3'0"x7'0"
D1	DOOR	2'6"x7'0"
W1	WINDOW	6'0"x6'0"
W	WINDOW	4'0"x4'0"
GG	GRILL GATE	4'0"x7'0"
V	VENTILATOR	3'0"x2'0"

SPECIFICATION:-
 FOUNDATION : COLUMN FOOTING
 BRICK WORK : C.M 1:5 FOR SUPER STRUCTURE
 PLASTERING : C.M 1:5 FOR WALLS & 1:3 FOR CEILING
 CEMENT PAINT : 2 COATS FOR WALLS & 1 EXTRA COAT FOR CEILING
 R.C.C. : 1:2:4 FOR SLABS & LINTELS
 WOOD WORK : ALL WOOD WORKS IN BEST QUALITY TIMBER
 WEATHERING : B.JELLY LIME MORTAR OVER ROOF COURSE
 SLAB ONE LAYER OF COUNTRY TILES


COLOUR INDEX:-	
REGULARISATION	
ROAD	
BOUNDARY	

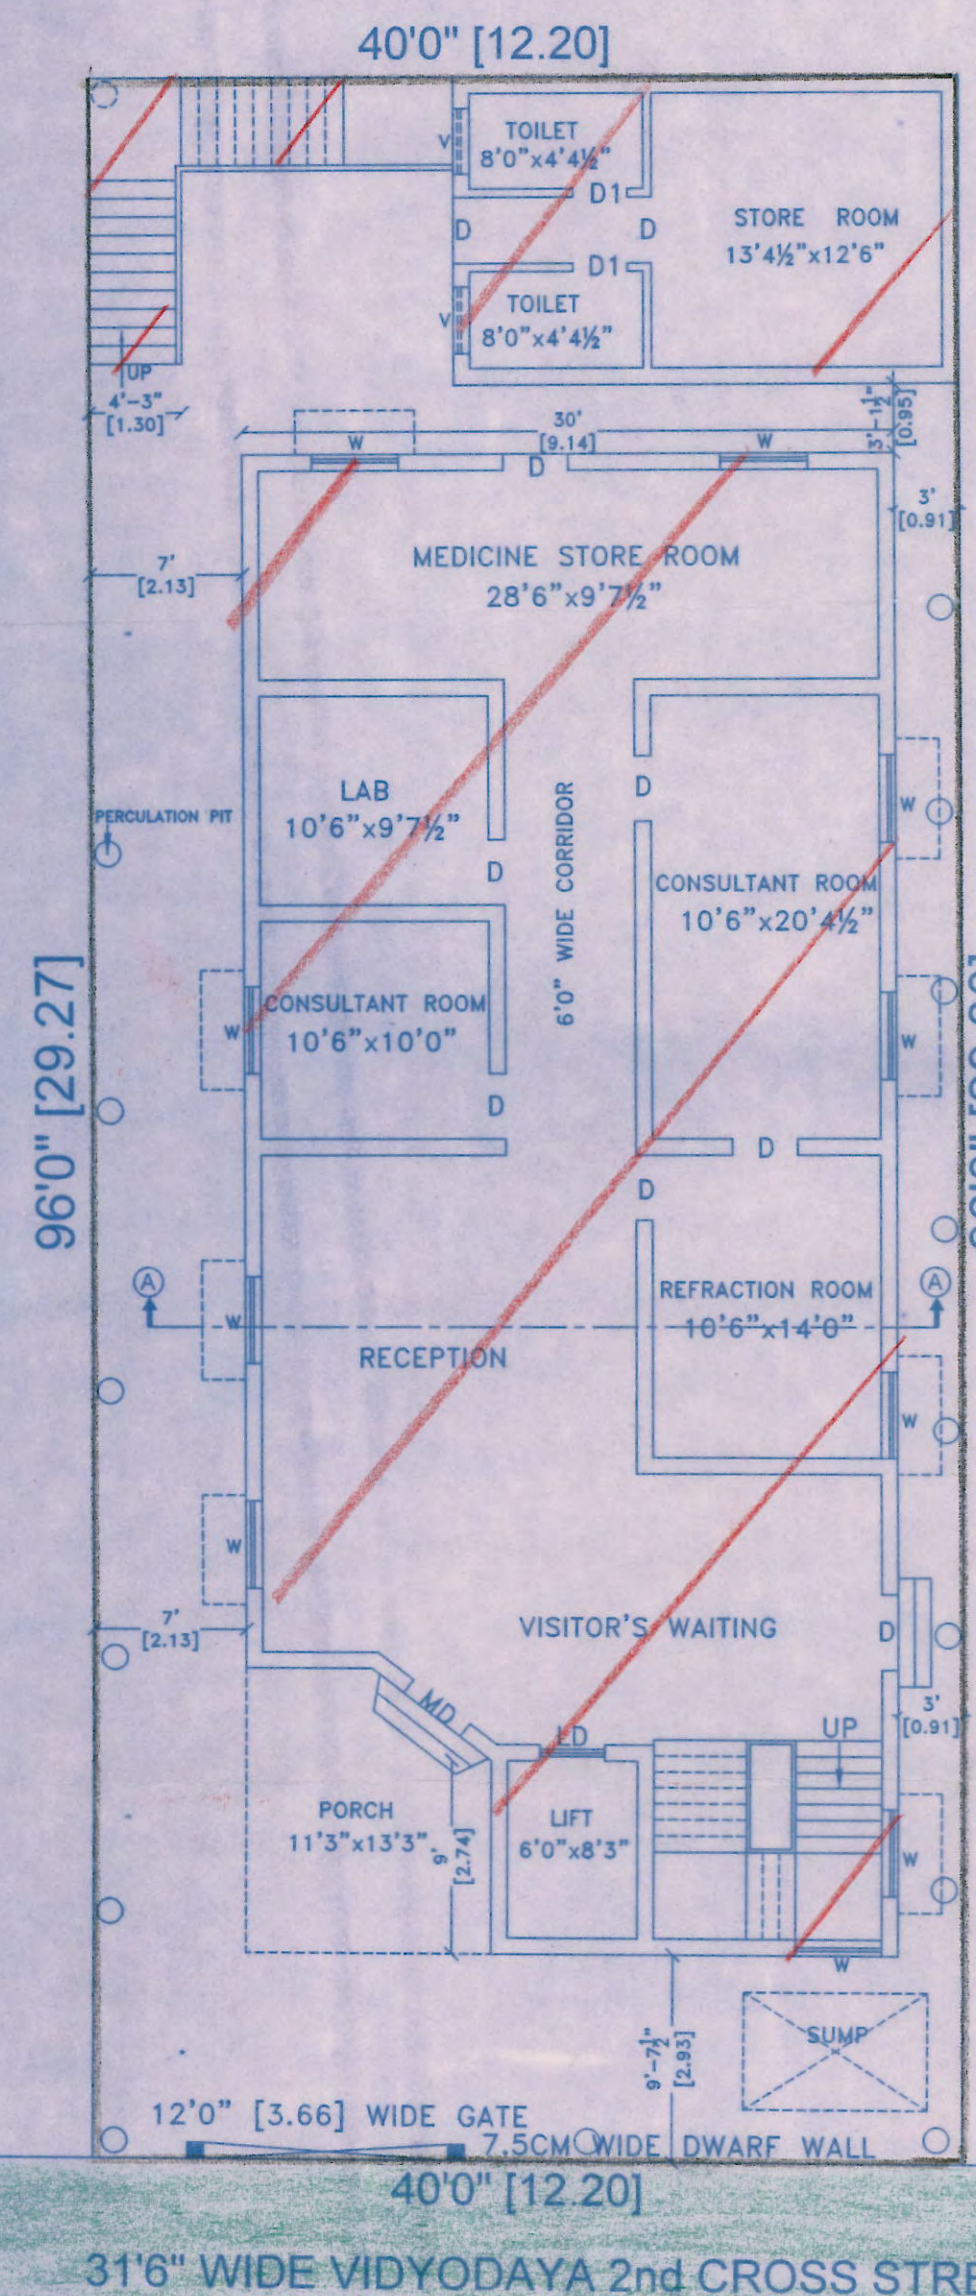


SITE CUM GROUND FLOOR PLAN

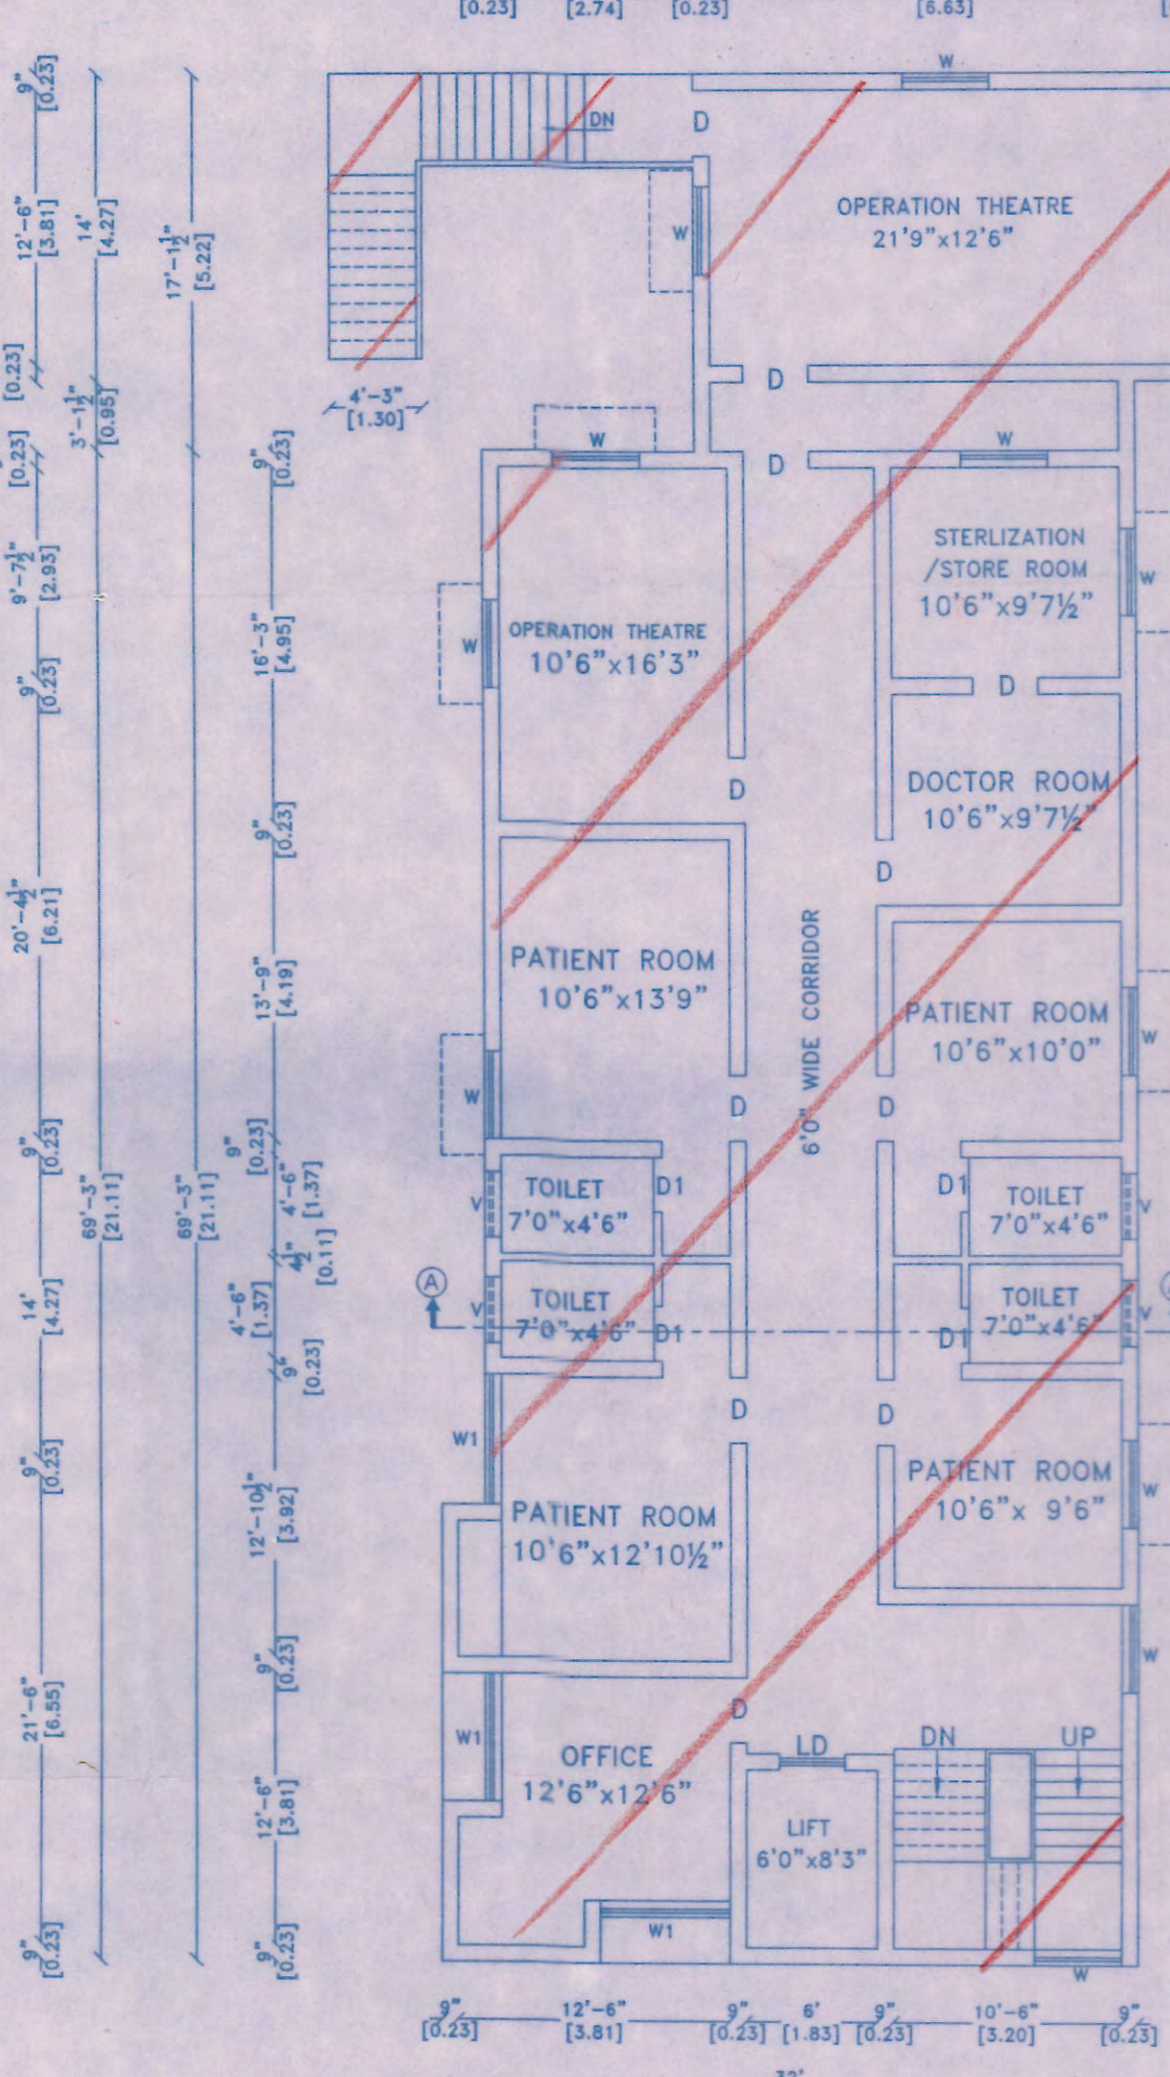


FIRST FLOOR PLAN

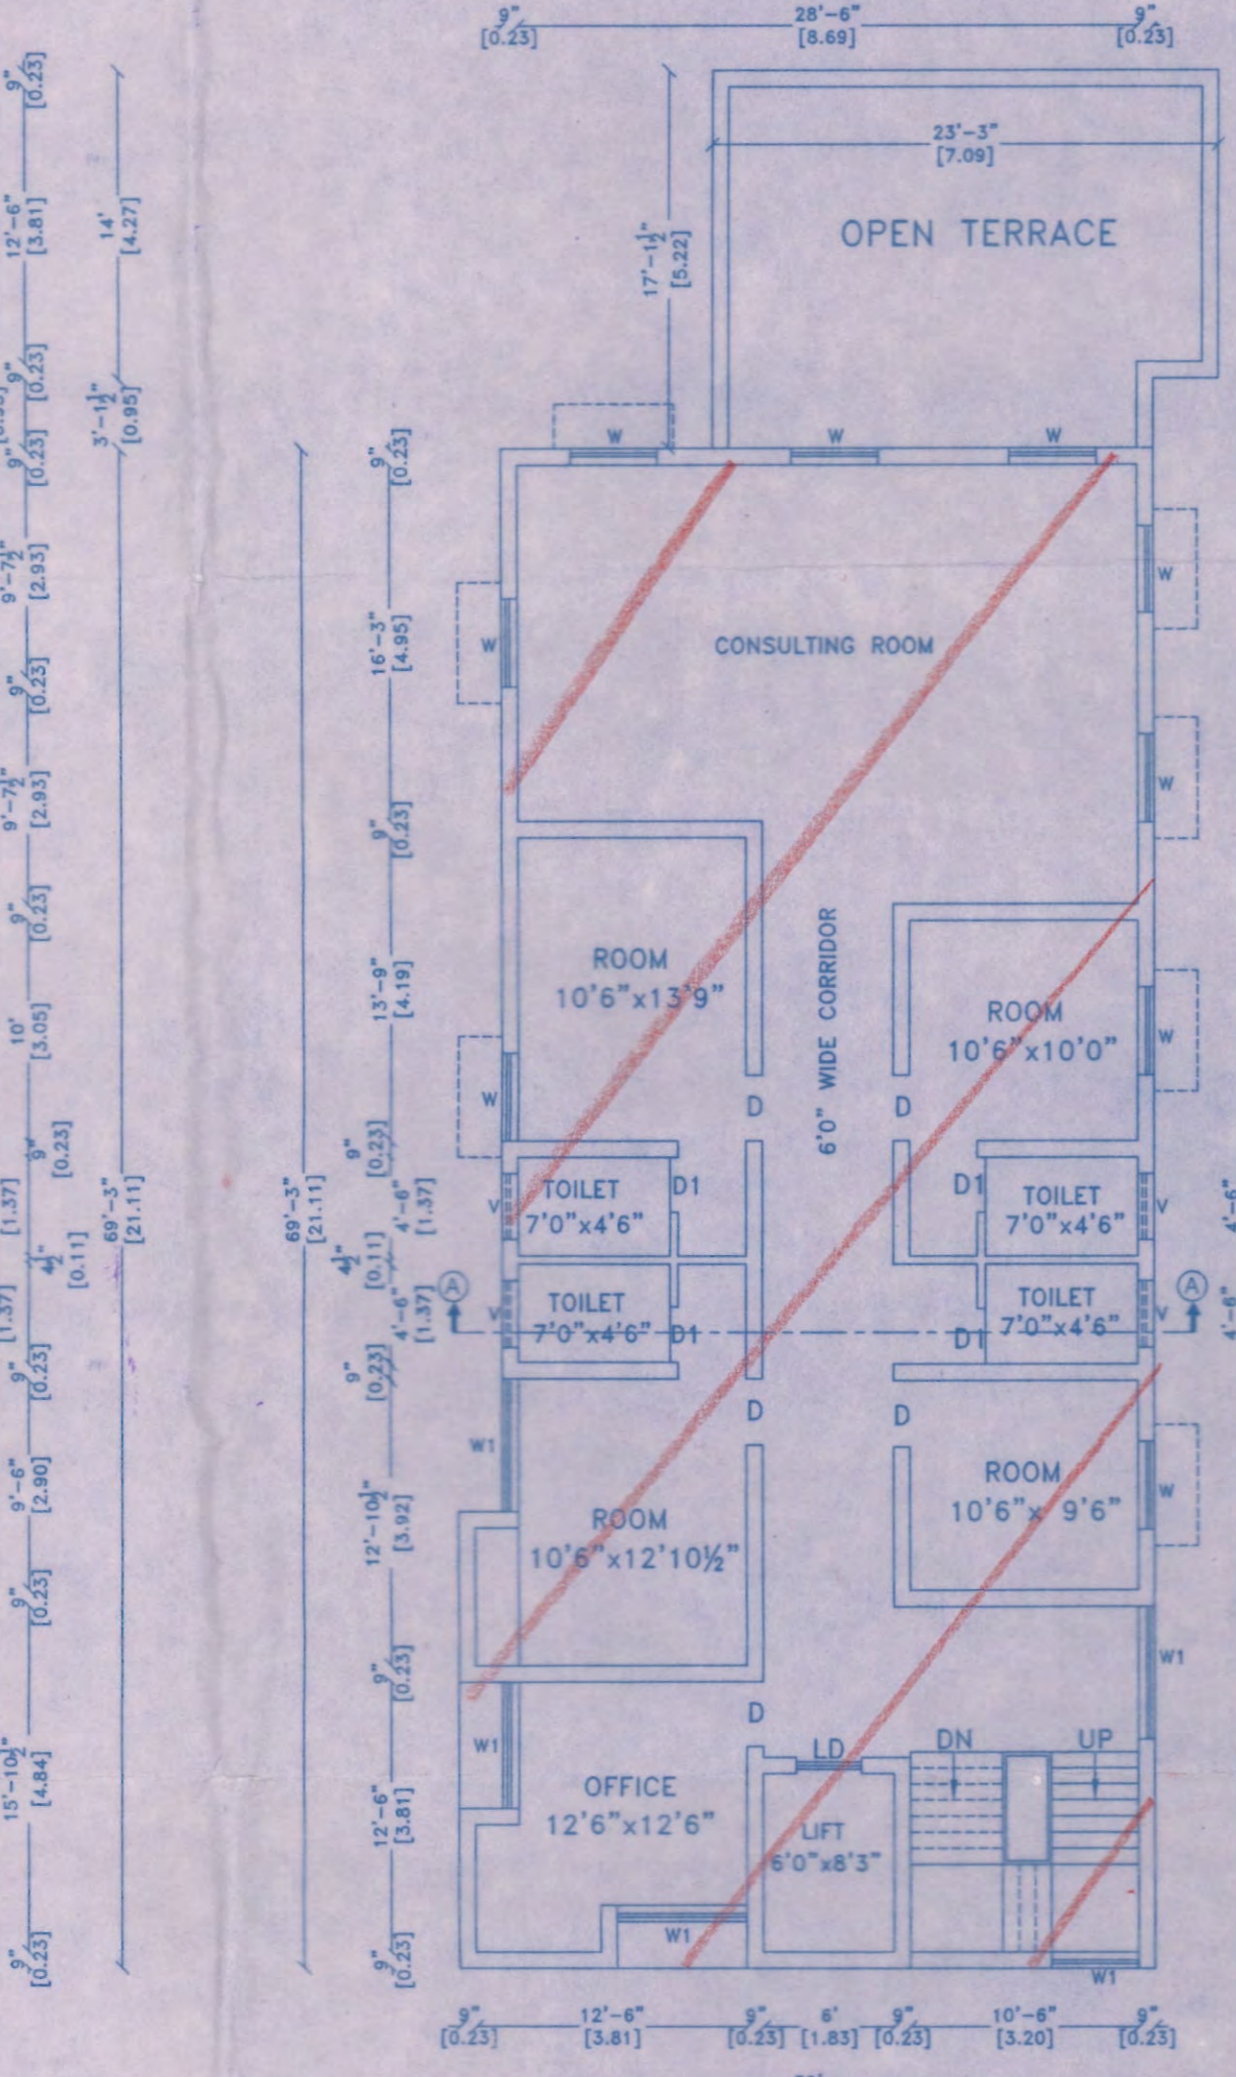

SECOND FLOOR PLAN (PART)

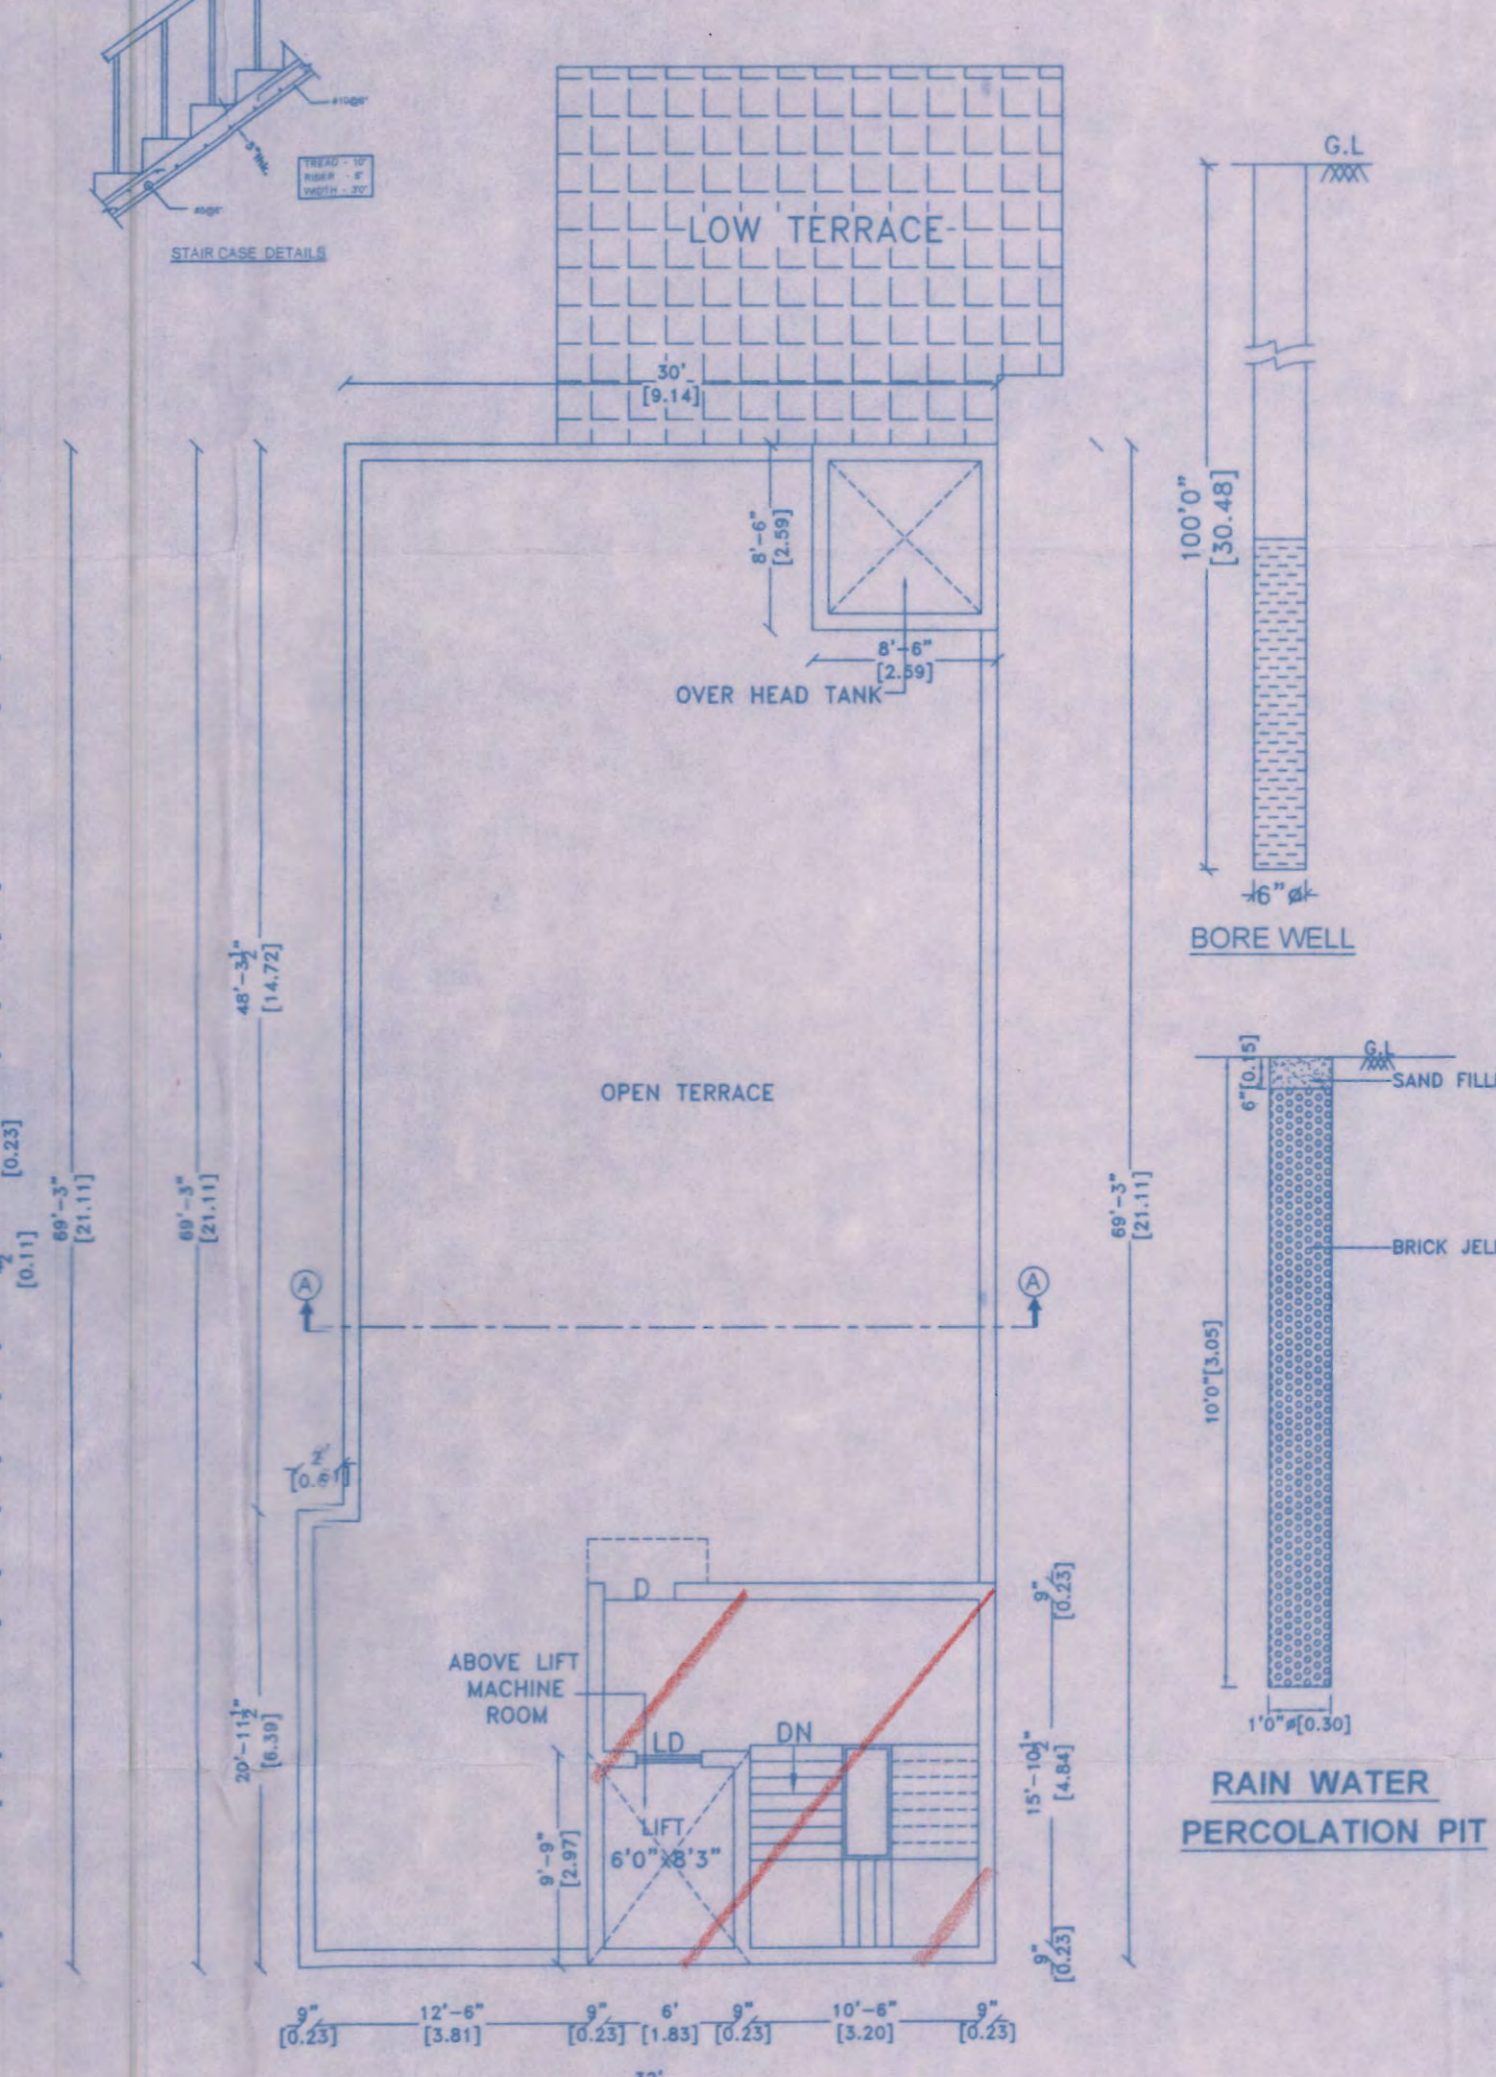

TERRACE FLOOR PLAN

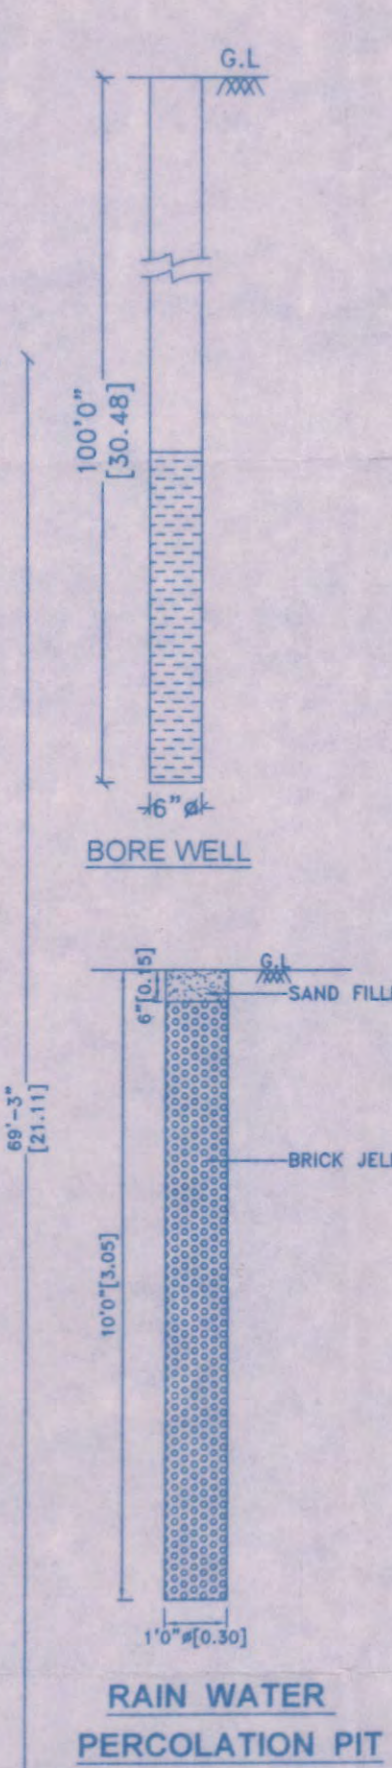

RAIN WATER PERCOLATION PIT

OWNERS SIGNATURE

B. CHANDRAN, B.E. MIE, FIV,
 CHARTERED ENGINEER-M-150575-5
 APPROVED VALUER-F-24595
 GOVT. IT REGD. VALUER-9772015-16
 CMA REGD. ENGG NO. RE/GR-1/19/02/002
 GCC REGD. ENGG GR-1 No RE/1007/2019
 Plot No- 252/254, 1st Main Road,
 Poompahar Nagar, Kolathur, Chennai-600099
 Mobile- 9444879197

LICENSED ENGINEER