




ELEVATION

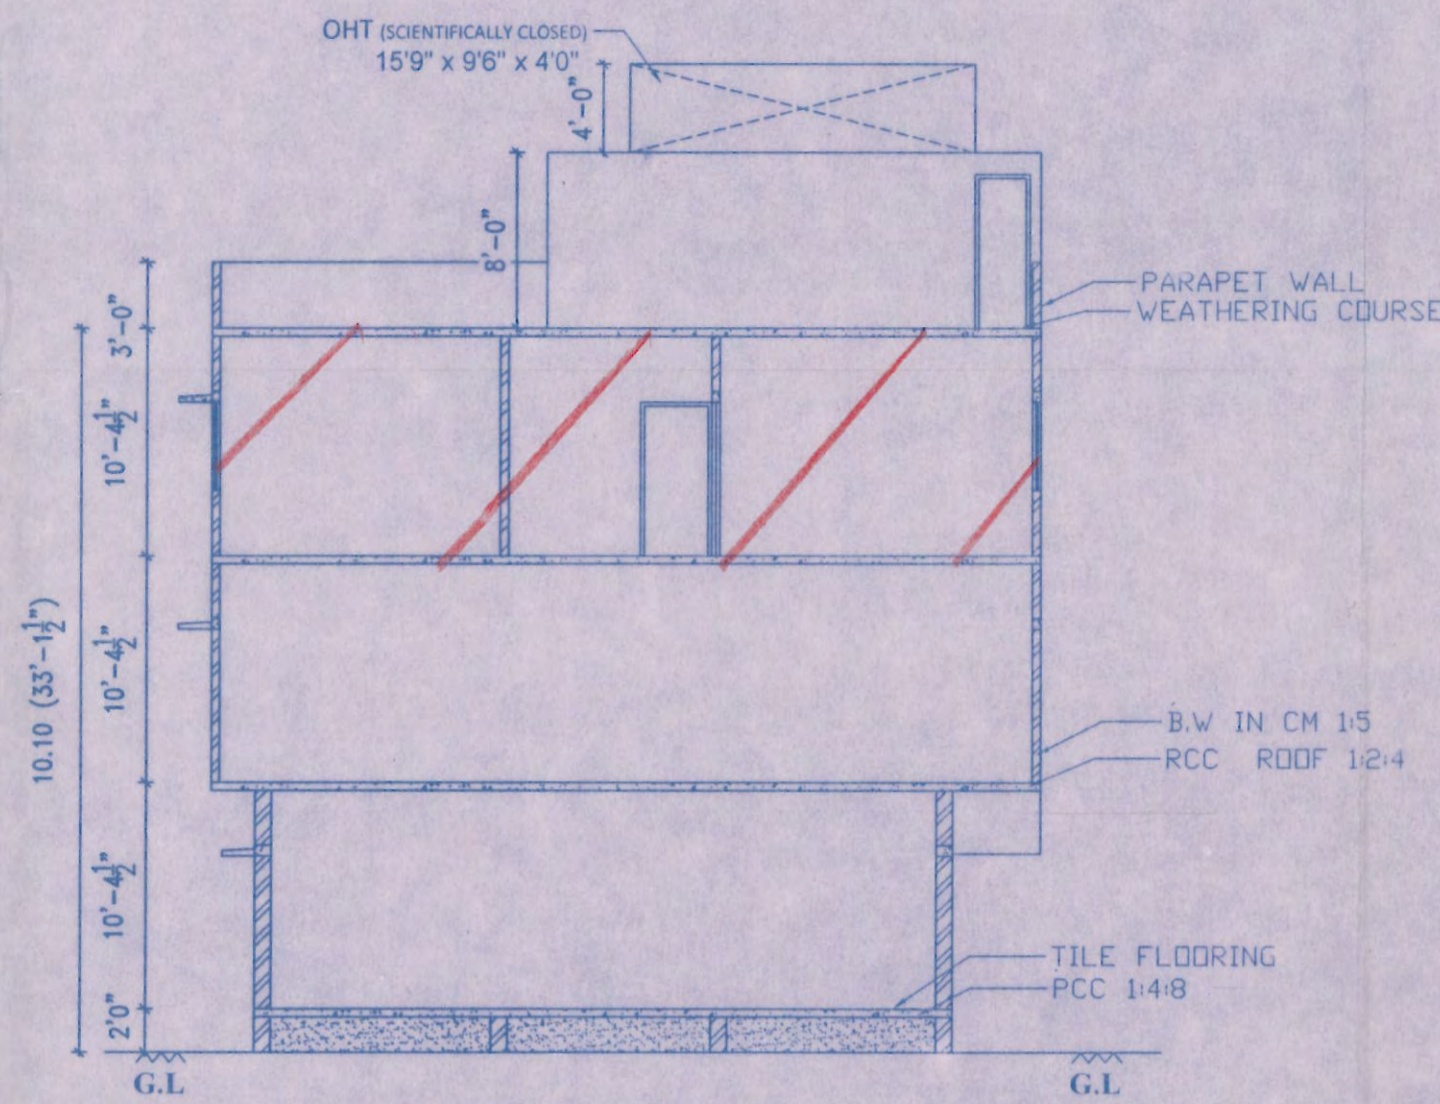


SECTION X-Y

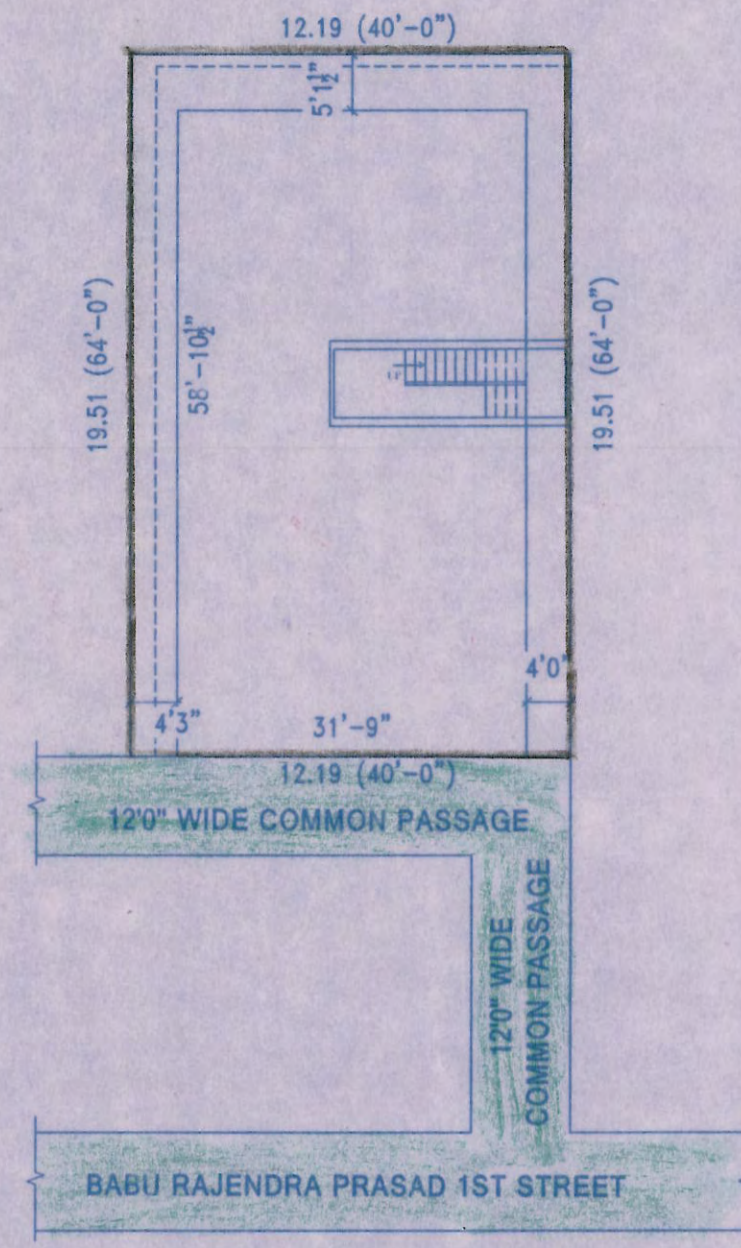

SITE PLAN

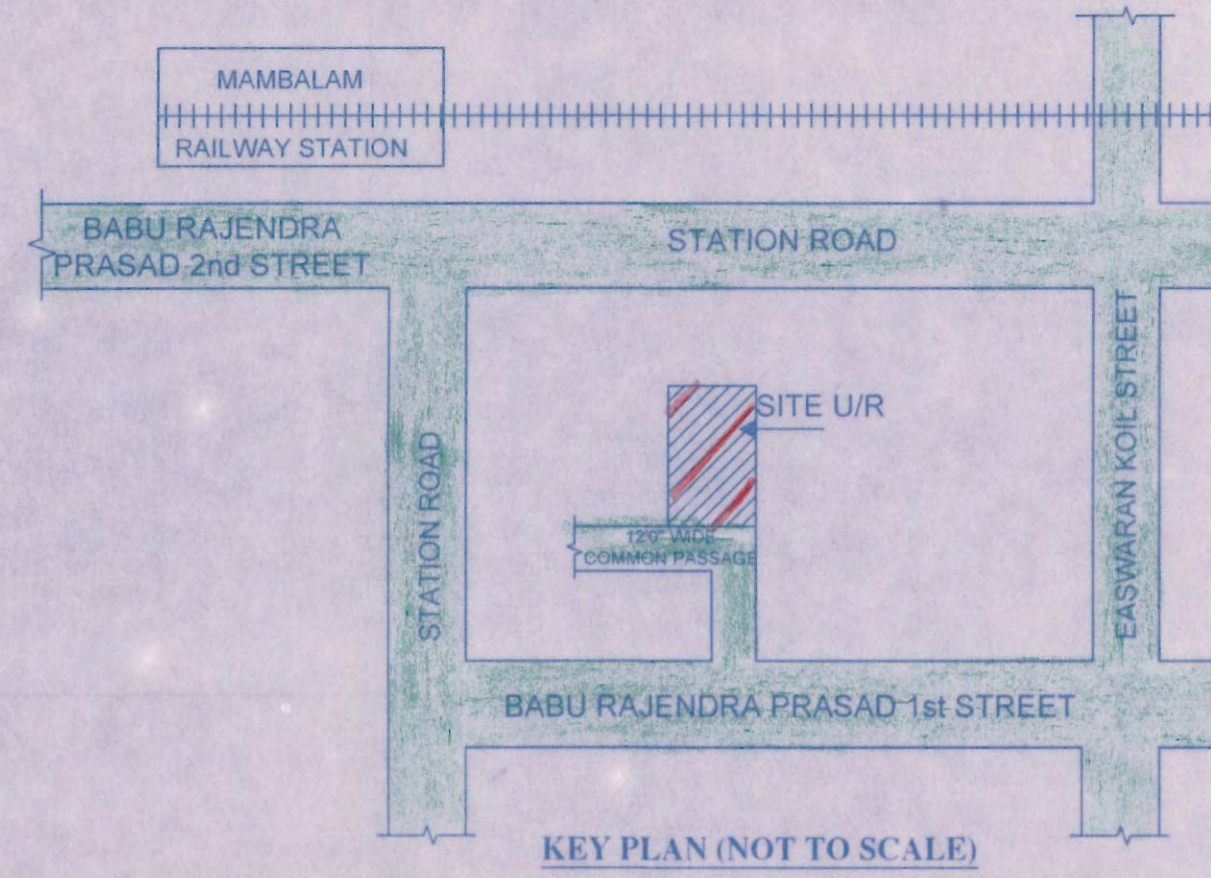

KEY PLAN (NOT TO SCALE)

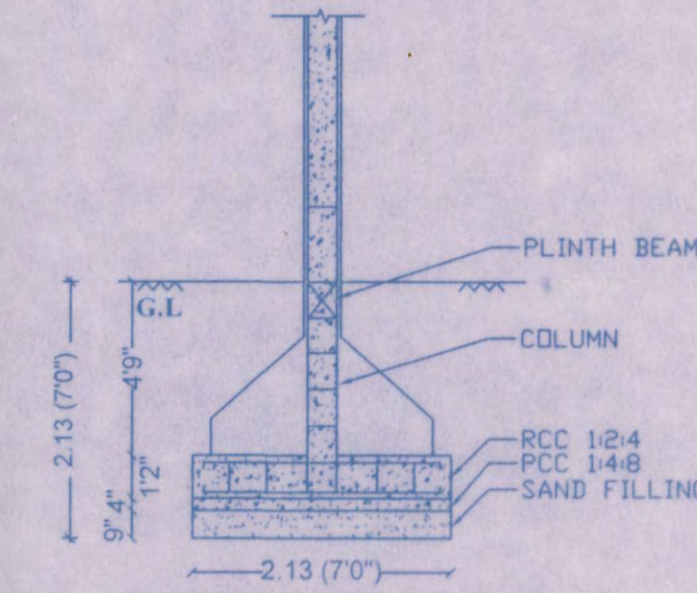

FOUNDATION DETAILS (NOT TO SCALE)



PLAN SHOWING THE REGULARISATION (UNDER REGULARISATION SCHEME 1999) OF INDIVIDUAL RESIDENTIAL FLAT NO.8 AT SECOND FLOOR OF GF+2F RESIDENTIAL BUILDING AT OLD DOOR NO.4A, NEW DOOR NO.17, KALAVATHY DEVI APARTMENTS, BABU RAJENDRA PRASAD 1ST STREET, WEST MAMBALAM, CHENNAI-600033. COMPRISING IN T.S.NO.5/10, 5/12, BLOCK NO.6 OF MAMBALAM VILLAGE, GREATER CHENNAI CORPORATION ZONE - 10, WARD NO - 135.

PREVIOUS PLAN APPROVED BY CORPORATION OF CHENNAI VIDE B.A.NO : 25/96 DATED: 02-01-1996

SCALE: 1 : 100 (1'0" : 8'0")
ALL DIMENSION ARE IN METER

AREA STATEMENT


INDIVIDUAL RESIDENTIAL FLAT
NO.8 AT SECOND FLOOR : 111.13 sqm (1196.20 sqft)

JOINERY DETAILS


- D DOOR : 3'3" x 7'0"
- D1 DOOR : 3'0" x 7'0"
- D2 DOOR : 2'6" x 7'0"
- W WINDOW : 6'0" x 4'6"
- W1 WINDOW : 4'0" x 4'6"
- V VENTILATOR : 3'0" x 2'0"

COLOUR INDEX


- REGULARISED
- ROAD
- SITE BOUNDARY

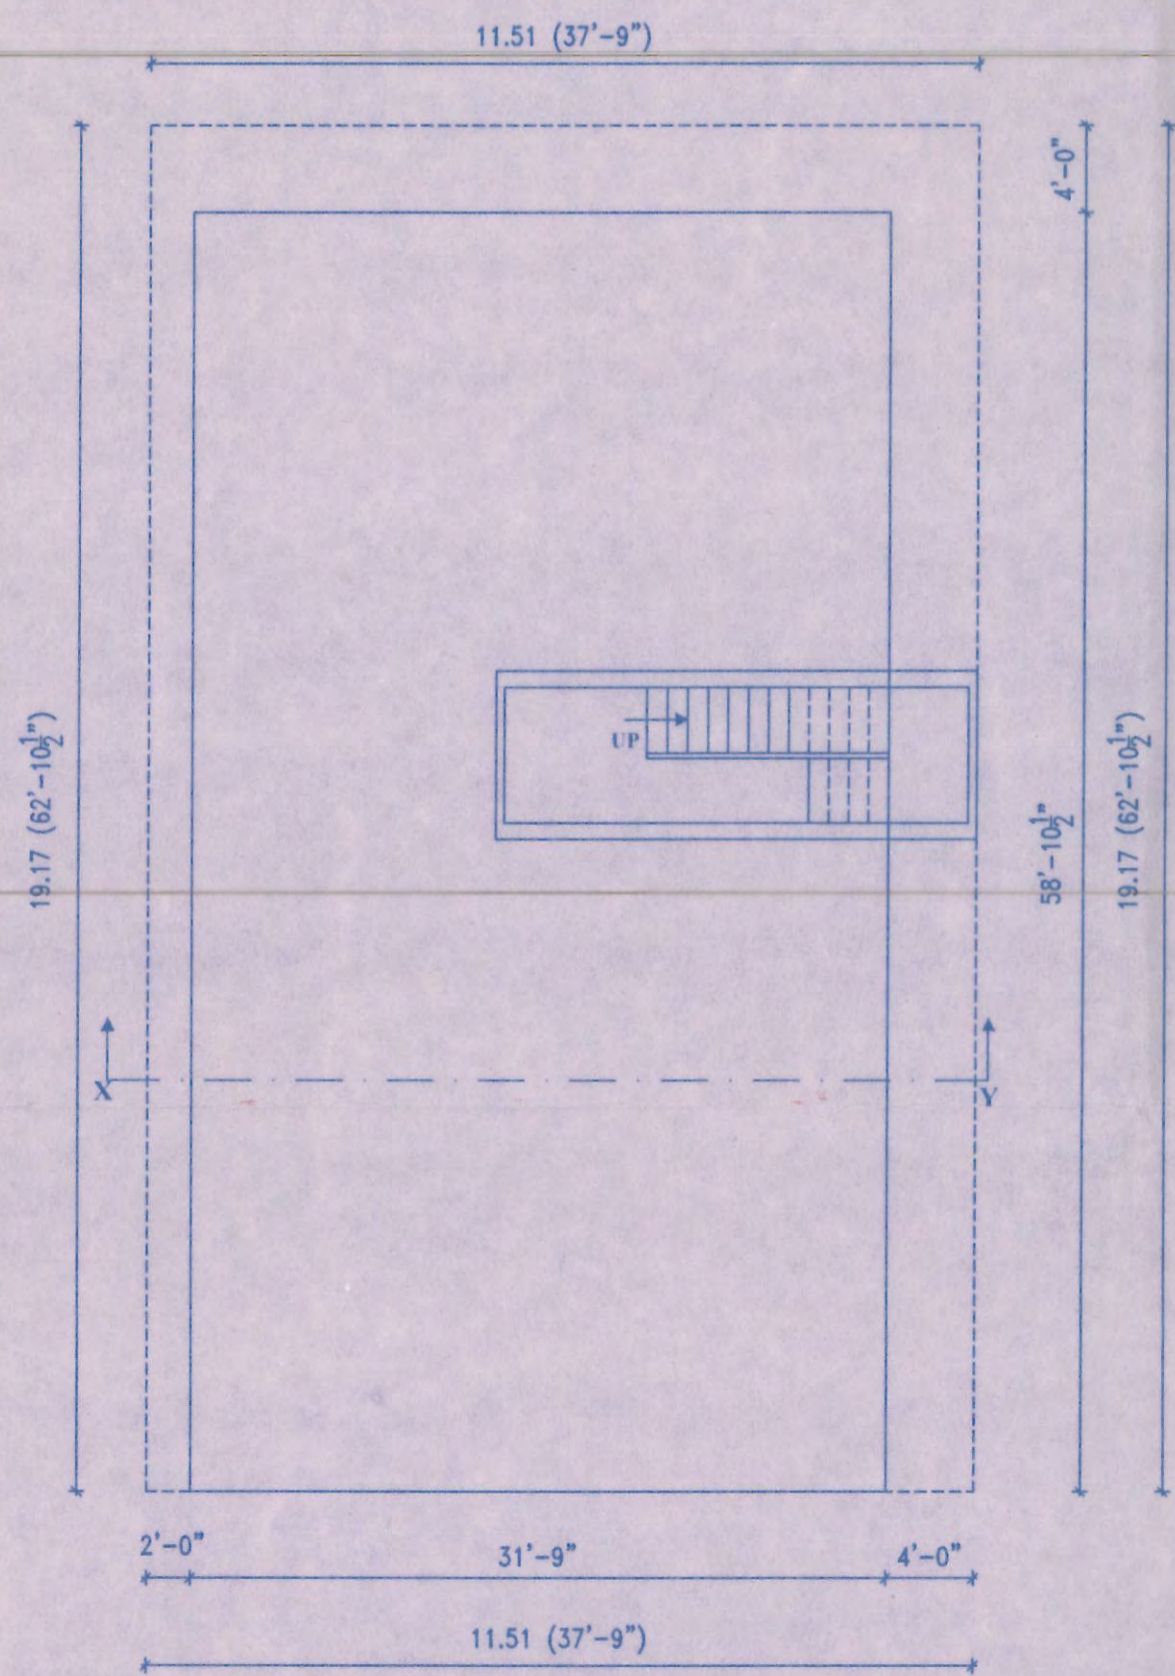


SITE CUM GROUND FLOOR PLAN

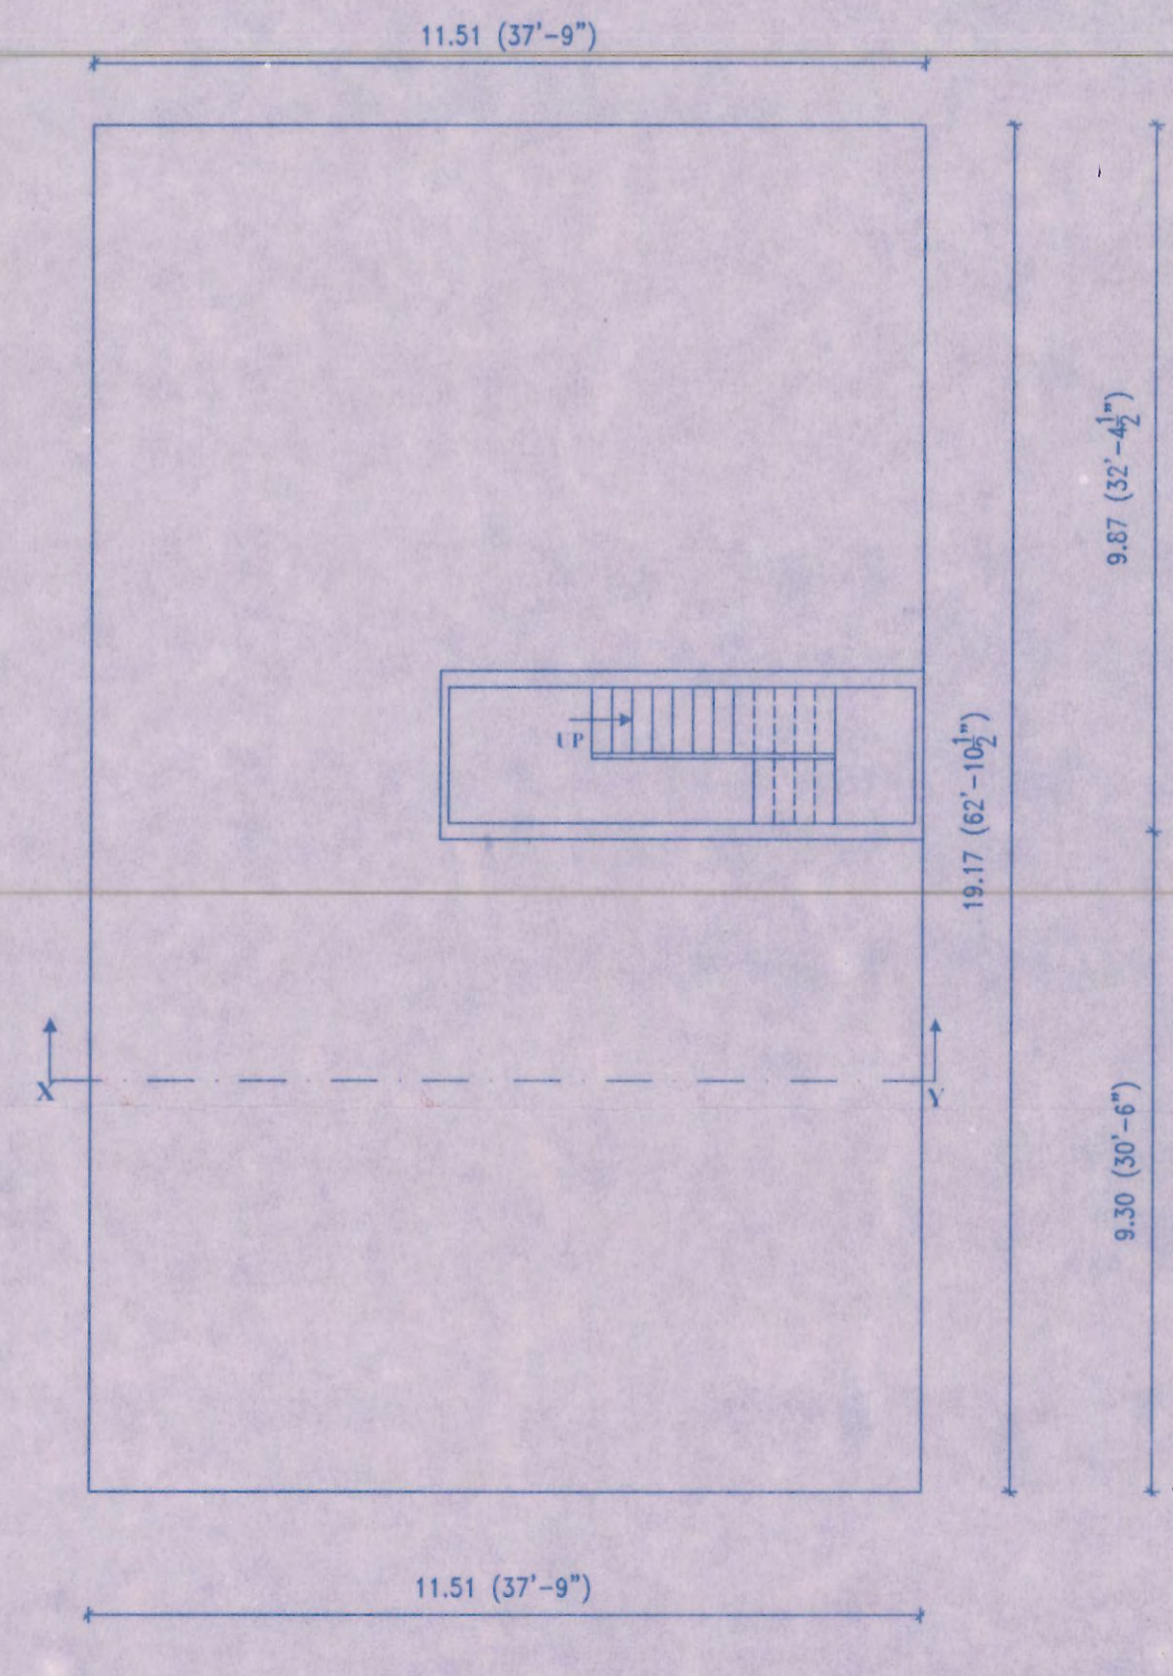

FIRST FLOOR PLAN

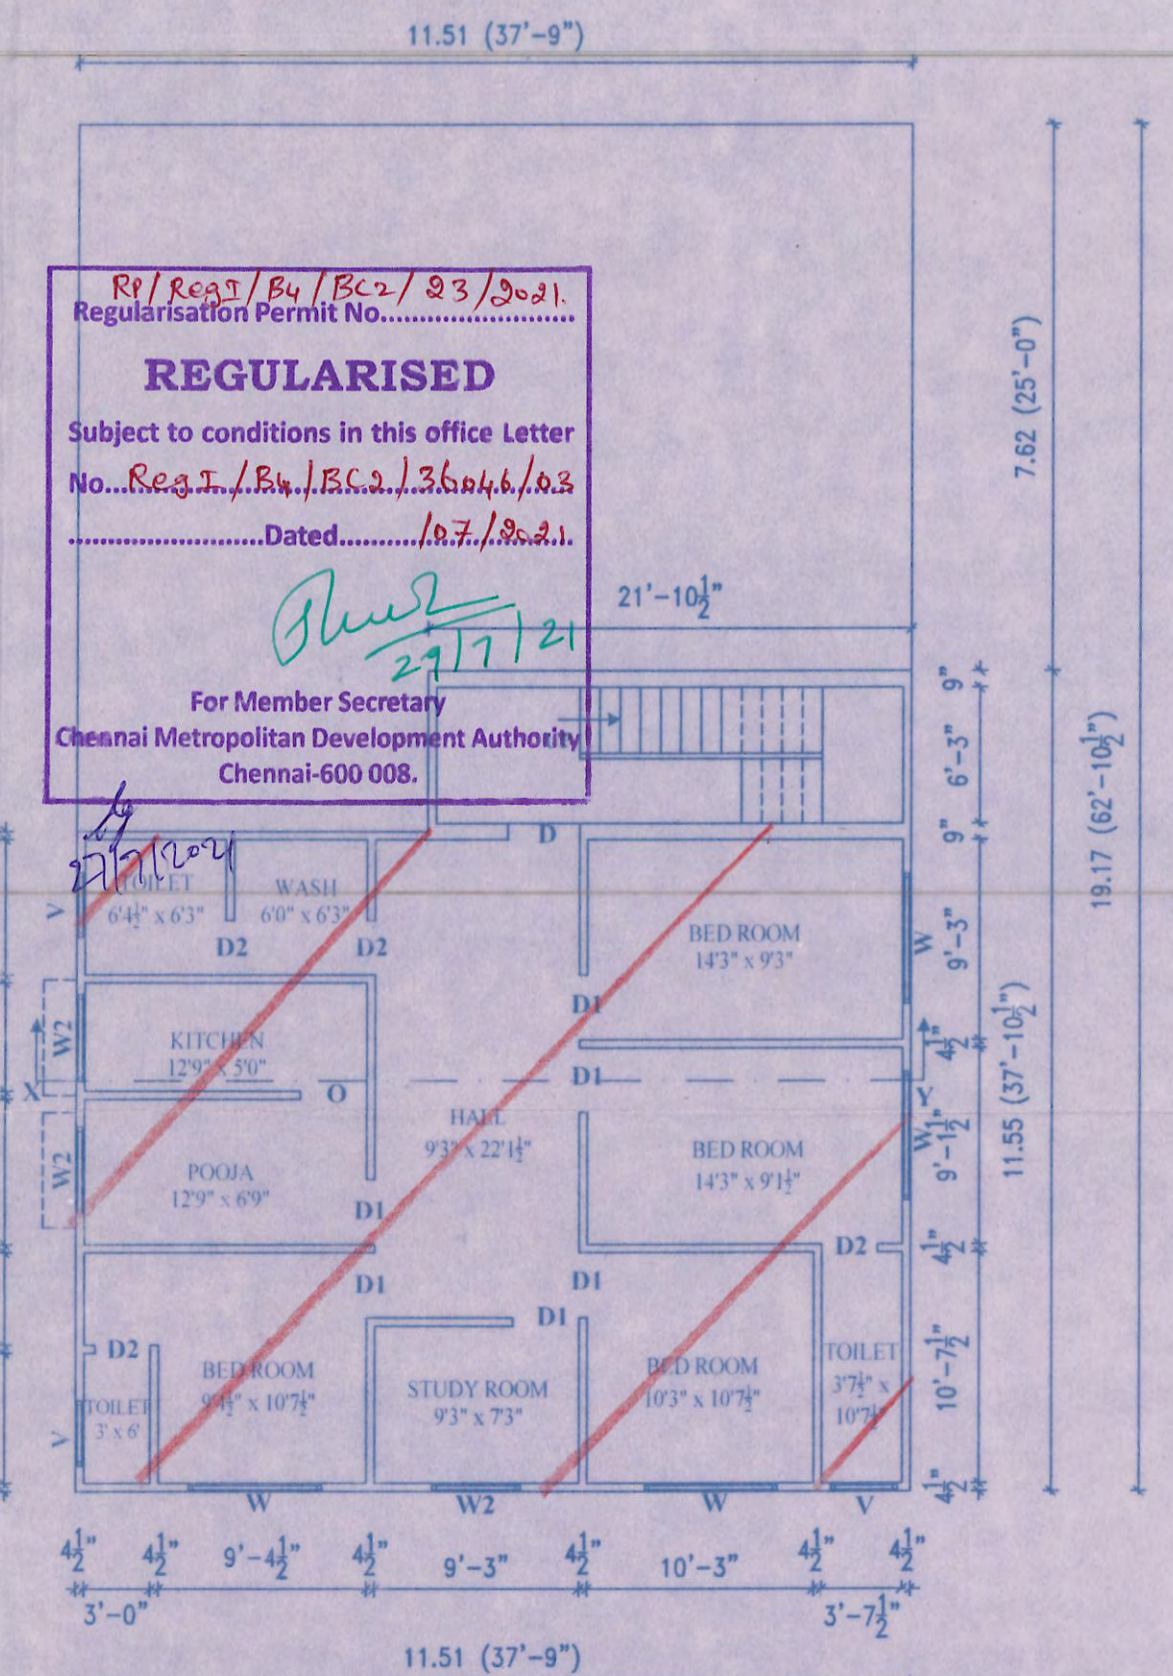

SECOND FLOOR PLAN

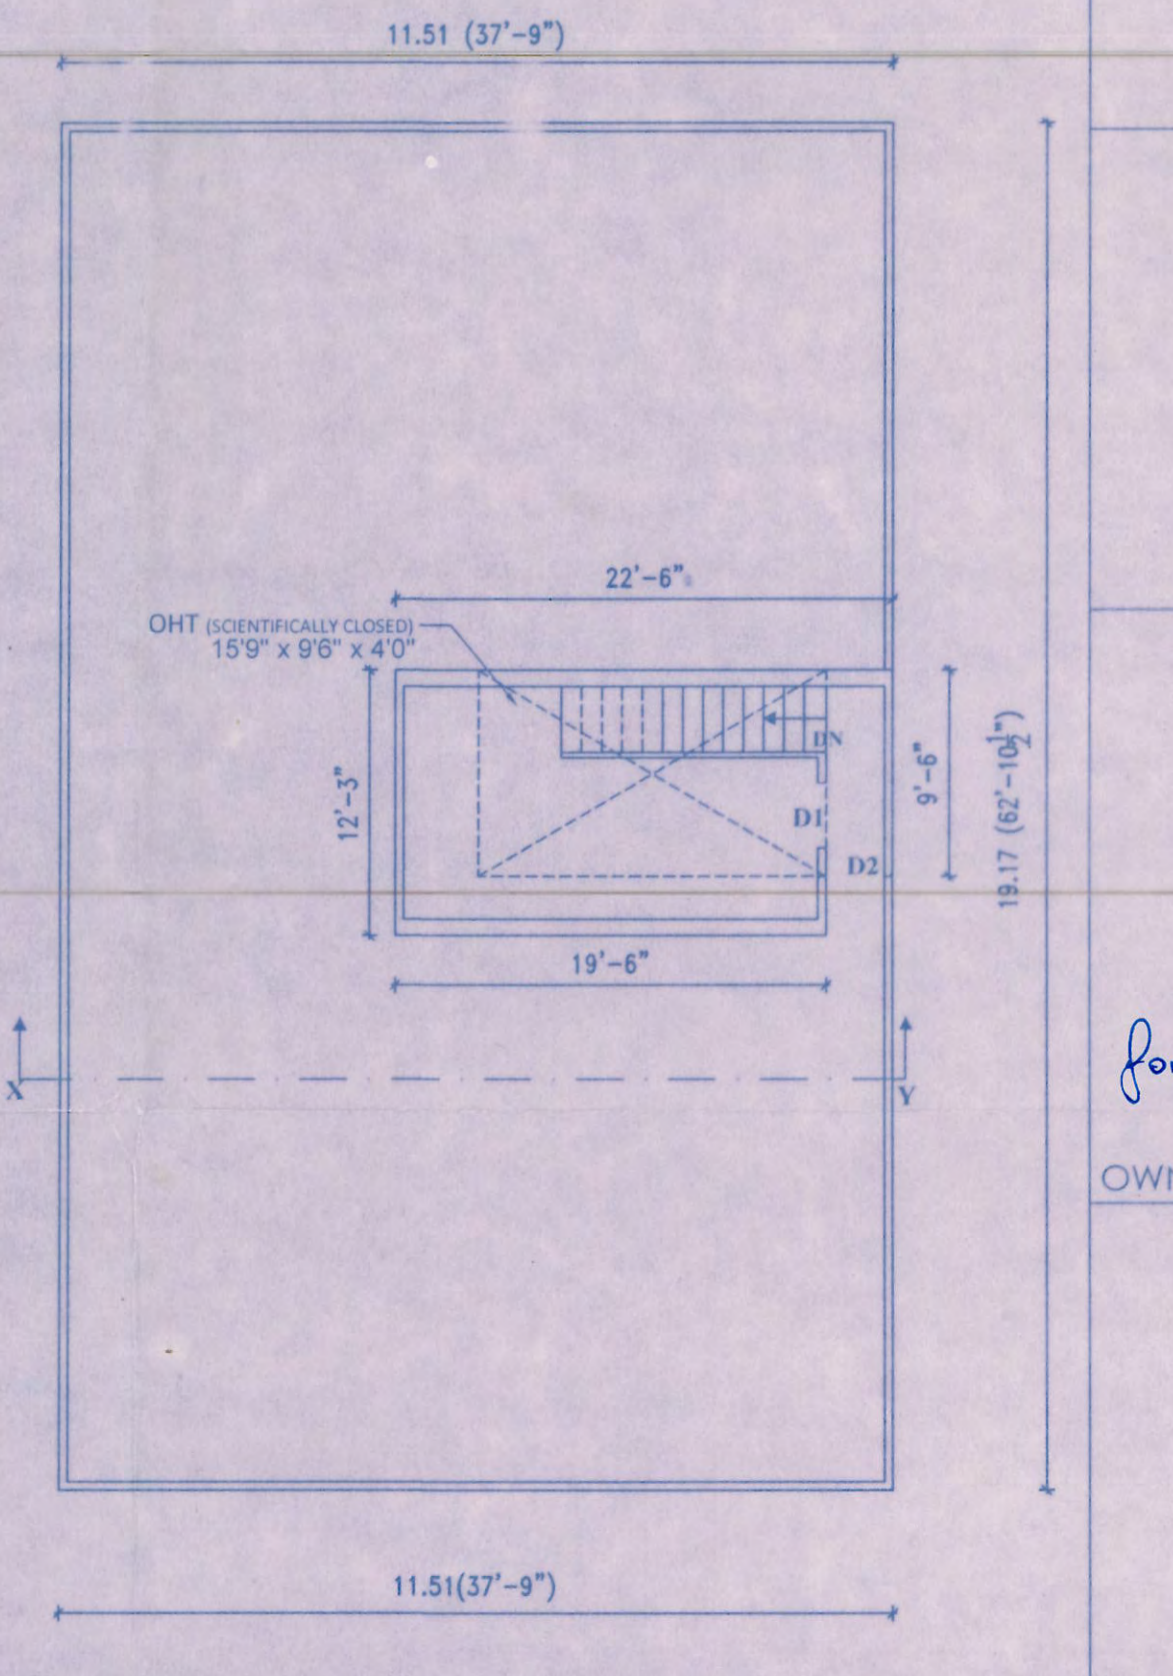

TERRACE FLOOR PLAN

Rf/Reg/B4/Bc2/23/2021
Regularisation Permit No.....
REGULARISED
Subject to conditions in this office Letter
No...REG.T./B4/Bc2/36046/03
.....Dated.....18.7.2021
[Signature]
For Member Secretary
Chennai Metropolitan Development Authority
Chennai-600 008.

[Signature]

OWNER'S SIGNATURE :

[Signature]
J. PACKIASELVI. ME.
(Structural Engg.)
Registered Structural Engineer Grade-I
REG. NO: RSE 1003222019
GREATER CHENNAI CORPORATION
Plot No:3480, TNHB., Avadi, Chennai-54,
CELL : 95662 71366

LICENSED ENGINEER: