



PLAN SHOWING THE REGULARISATION (UNDER REGULARISATION SCHEME 1999) OF INDIVIDUAL RESIDENTIAL FLAT NO.6F AT SECOND FLOOR OF GF+1F+2F(pt) RESIDENTIAL BUILDING VISWA'S FLATS AT PLOT NO.6 OF 2 & 3, ERIKARAI ROAD, PILLAIYAR KOVIL STREET, NESAPAKKAM, CHENNAI-600078. COMPRISING IN S.NO.115/5 BLOCK NO.6 AT NO.103 OF NESAPAKKAM VILLAGE, GREATER CHENNAI CORPORATION ZONE -10, WARD NO -128.

PREVIOUS PLAN APPROVED BY CORPORATION OF CHENNAI VIDE PPA. NO.D8/757/1997 & B.A.NO.D8/823/1997 DATED: 18.02.1997


SCALE: 1 : 100 (1'0" : 8'0")
ALL DIMENSION ARE IN METER

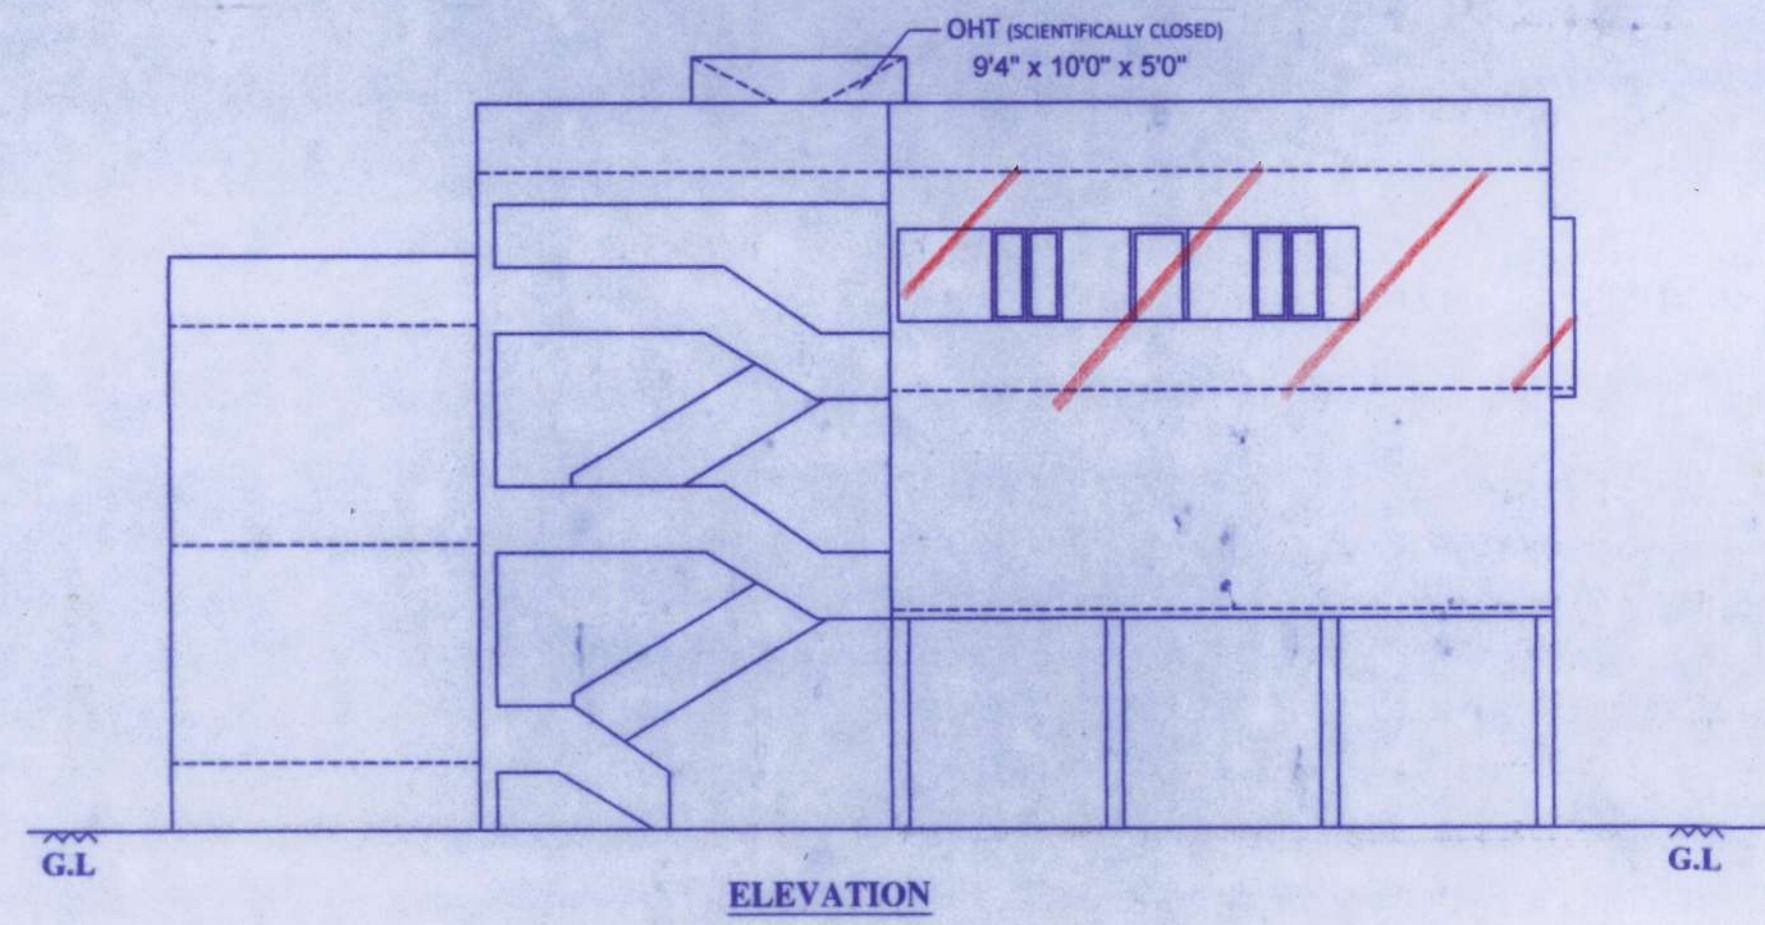


ELEVATION

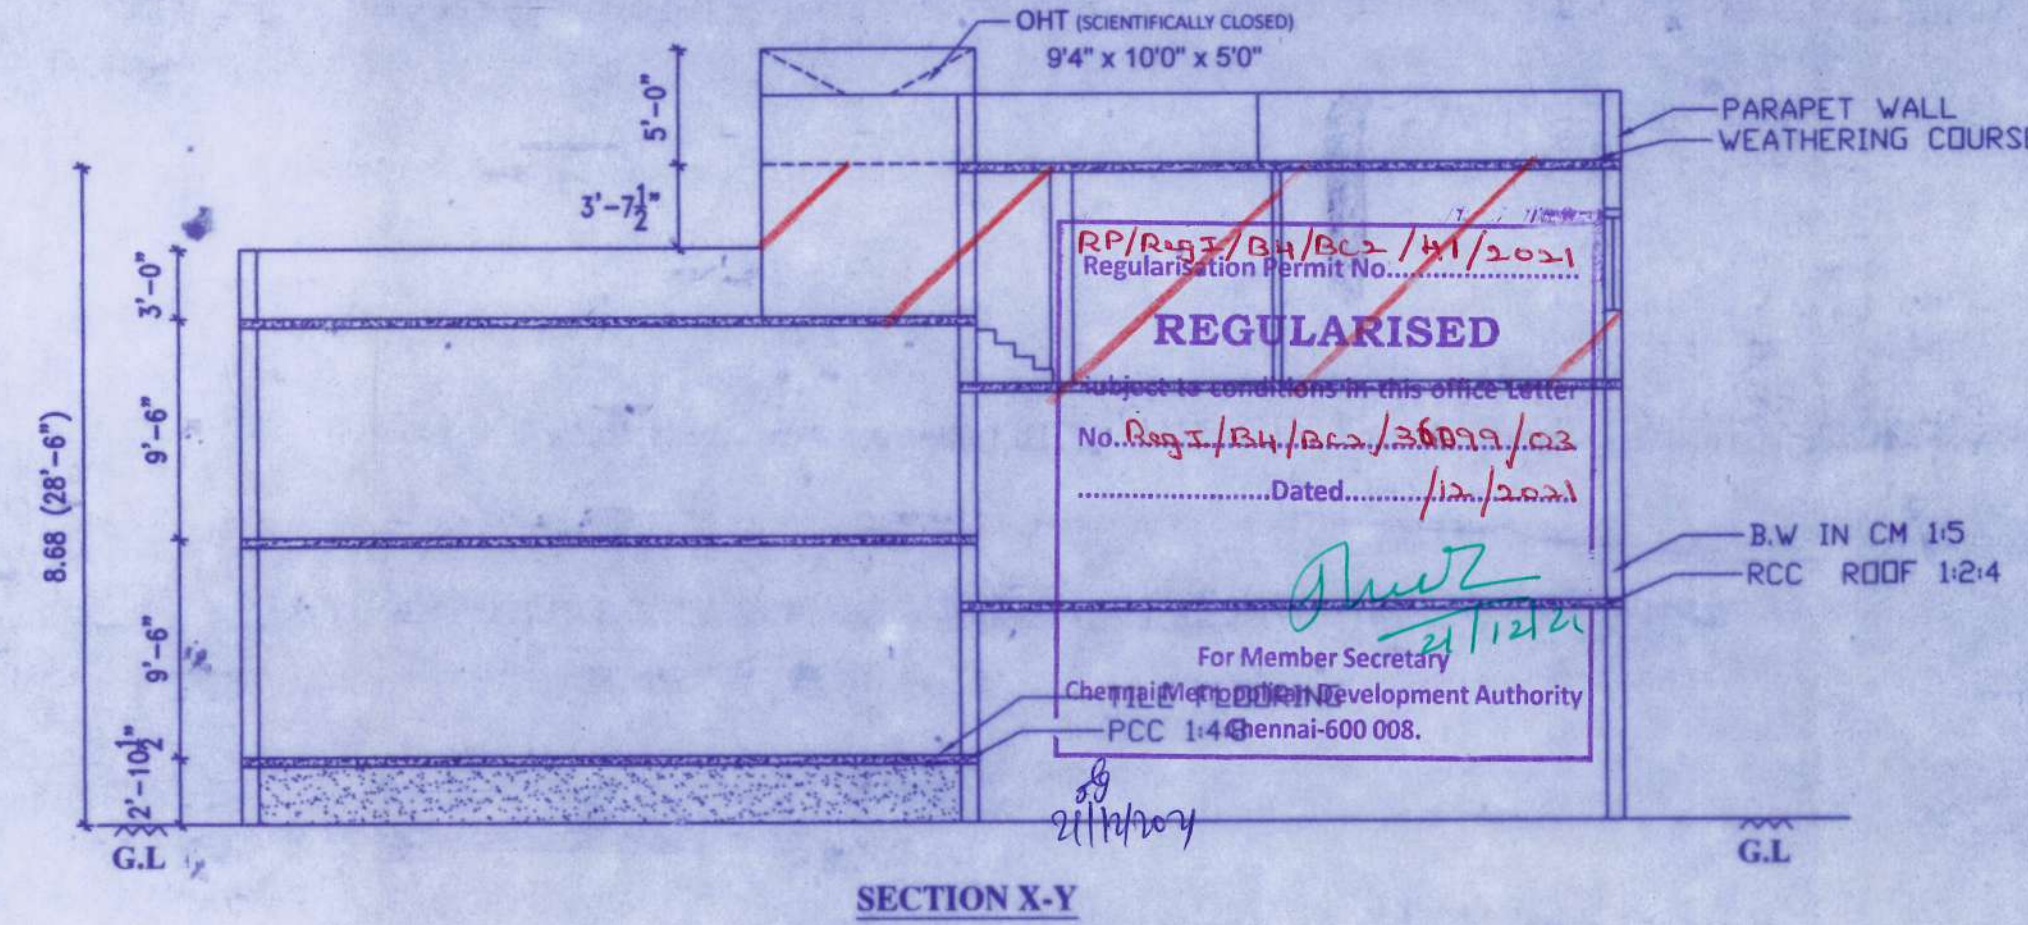


SECTION X-Y

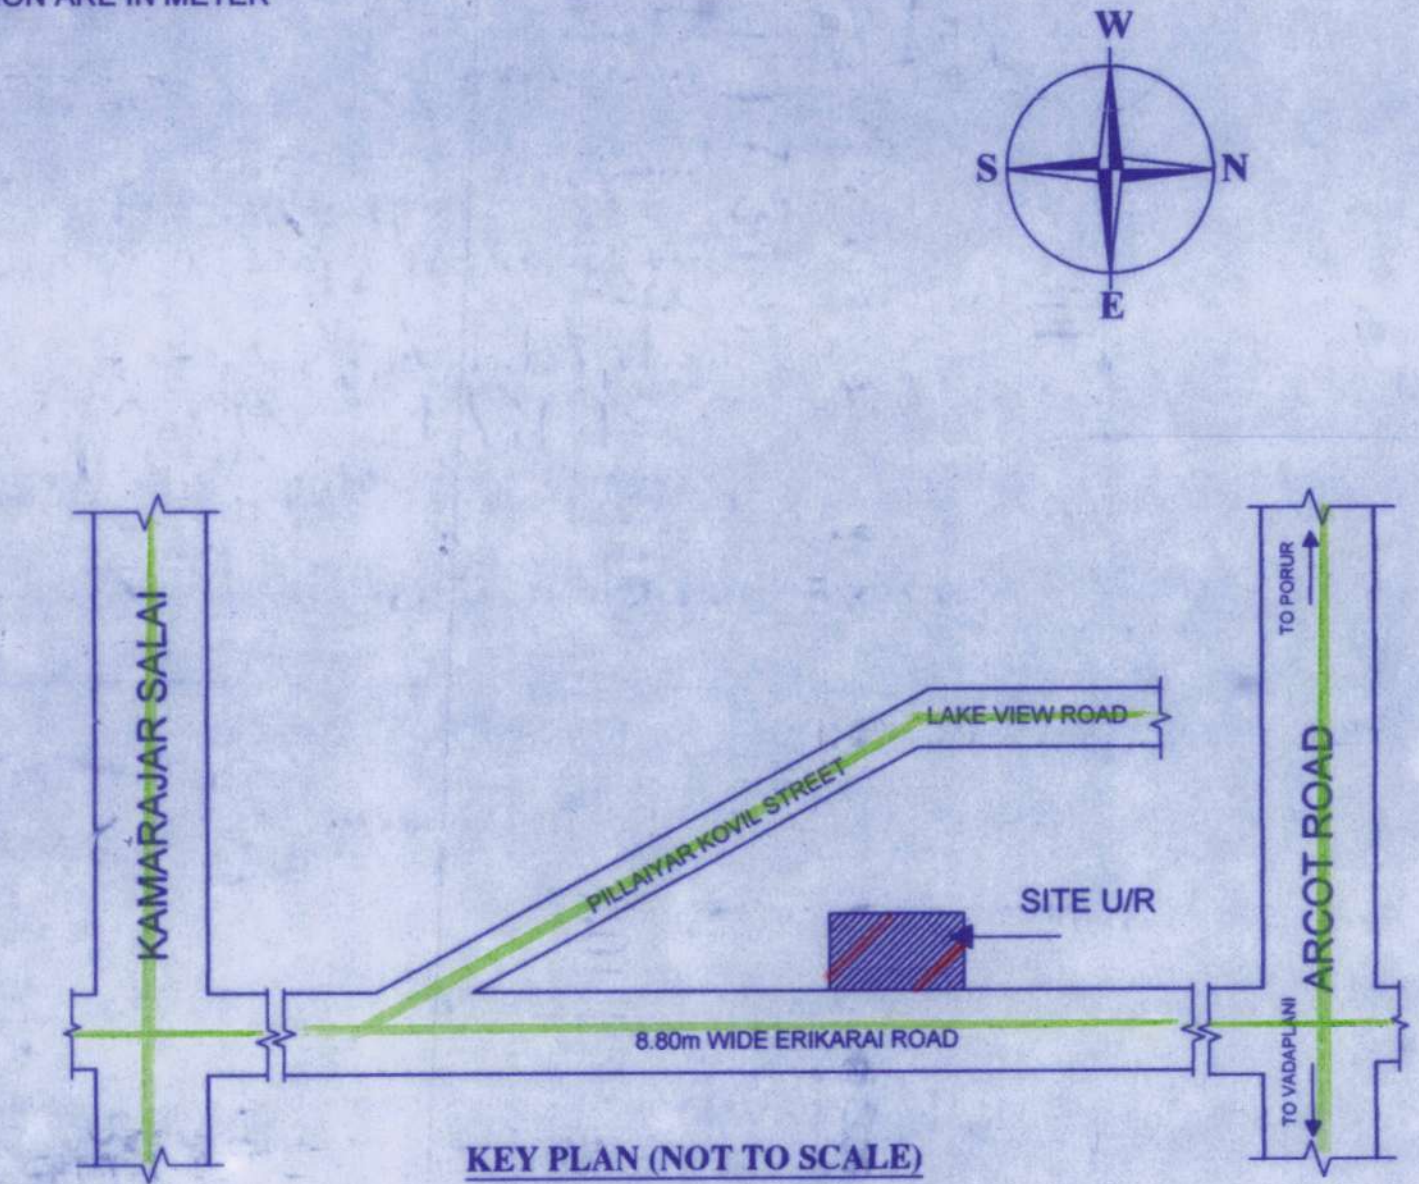


KEY PLAN (NOT TO SCALE)

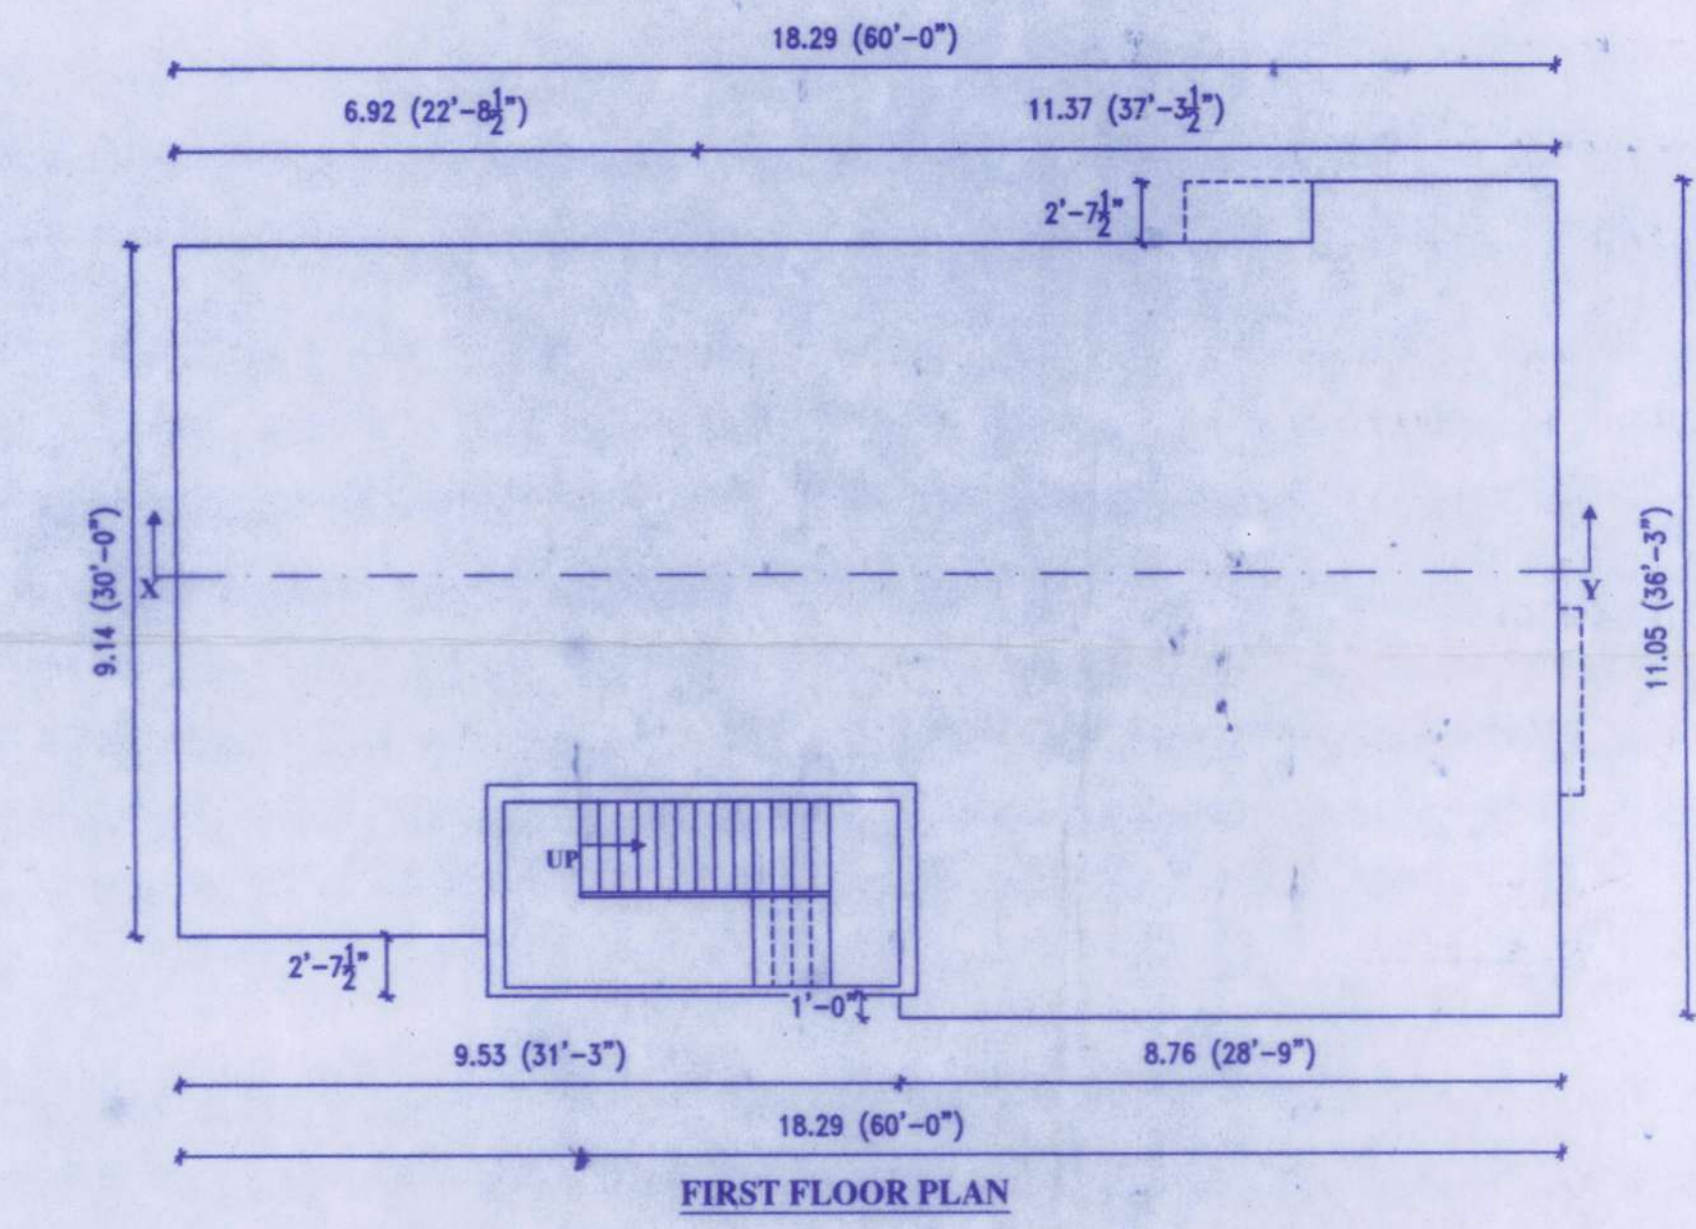

FIRST FLOOR PLAN

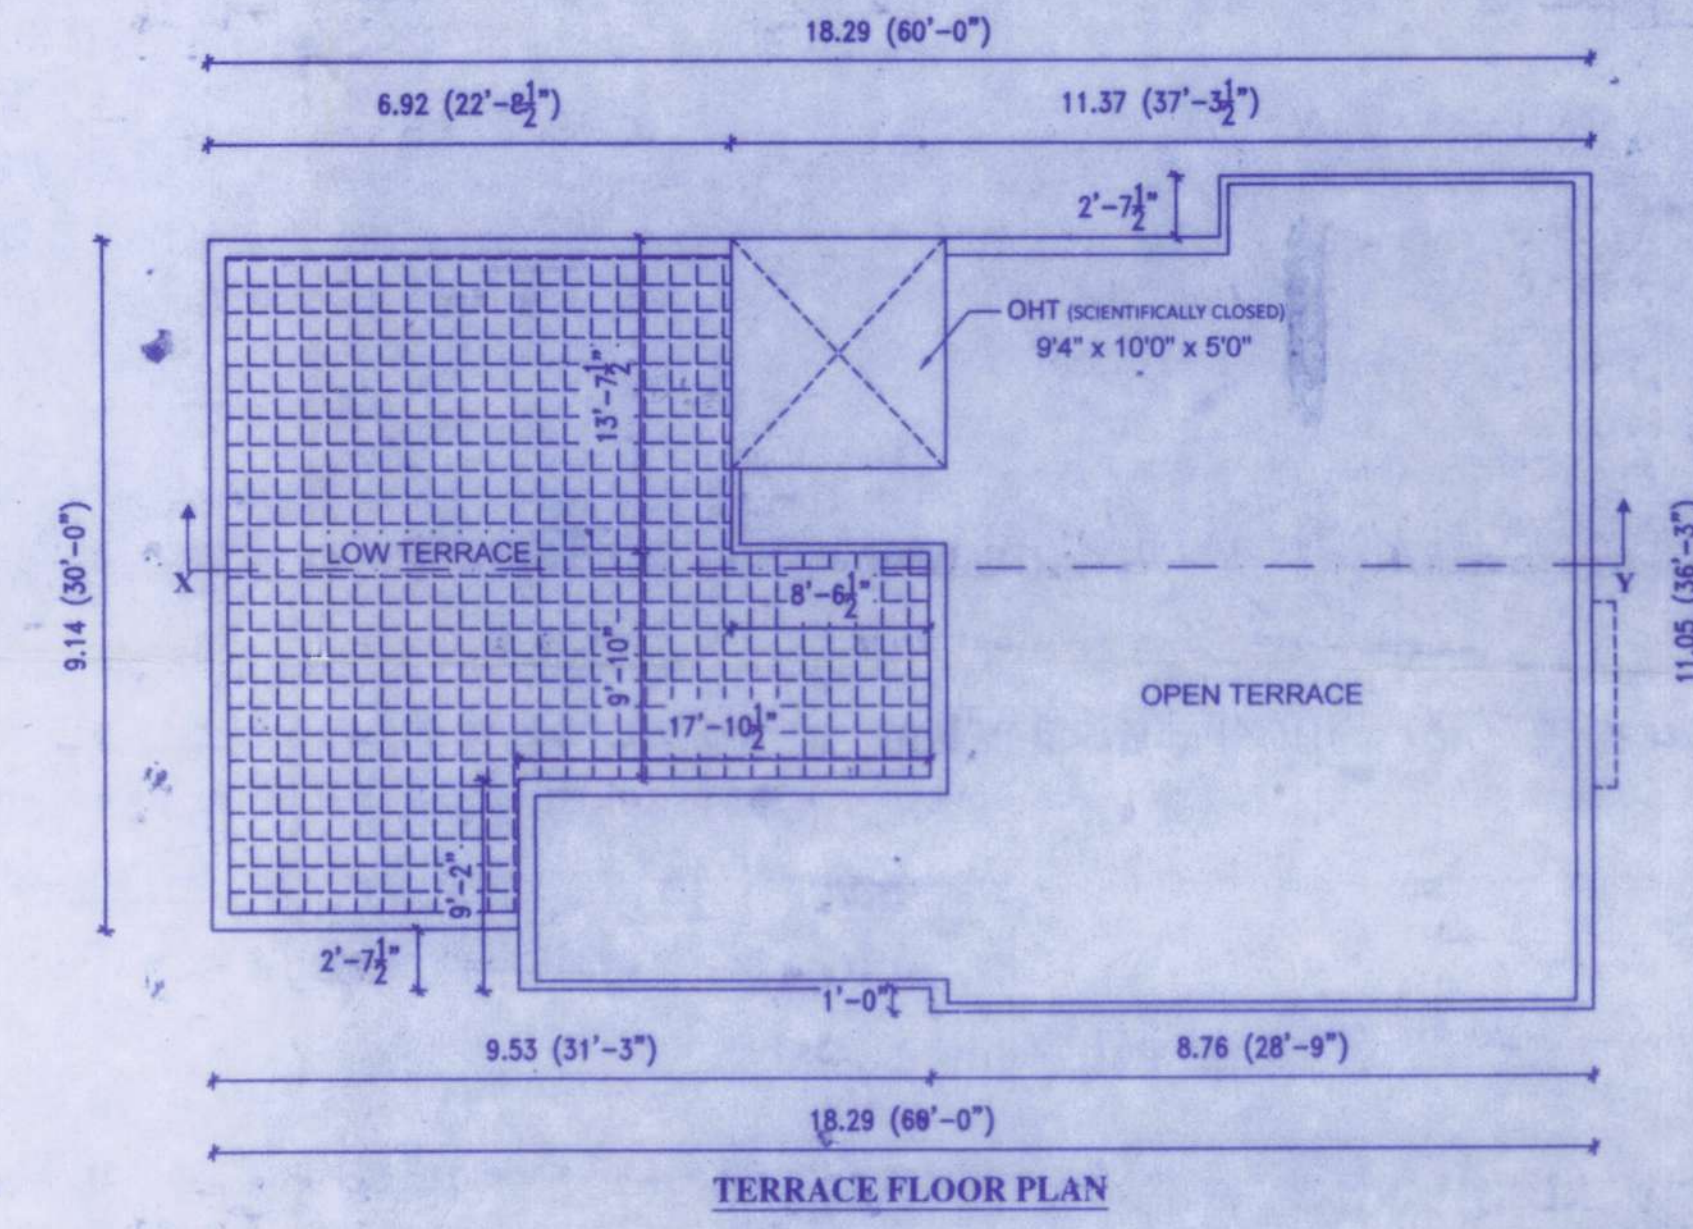


TERRACE FLOOR PLAN

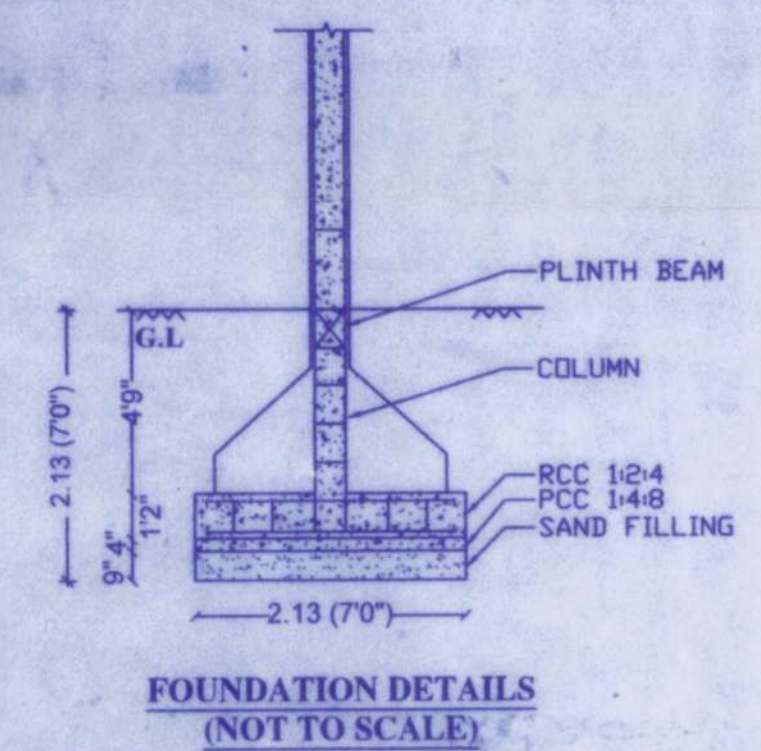


FOUNDATION DETAILS (NOT TO SCALE)

AREA STATEMENT	
INDIVIDUAL RESIDENTIAL FLAT NO.6F AT SECOND FLOOR	: 108.47 sqm (1167.57 sqft)
JOINERY DETAILS	
MD DOOR	: 3'6" x 7'0"
D1 DOOR	: 3'0" x 7'0"
D2 DOOR	: 2'6" x 7'0"
W WINDOW	: 4'0" x 4'0"
W1 WINDOW	: 4'0" x 3'0"
V VENTILATOR	: 2'6" x 2'0"
COLOUR INDEX	
REGULARISED	
ROAD	
SITE BOUNDARY	

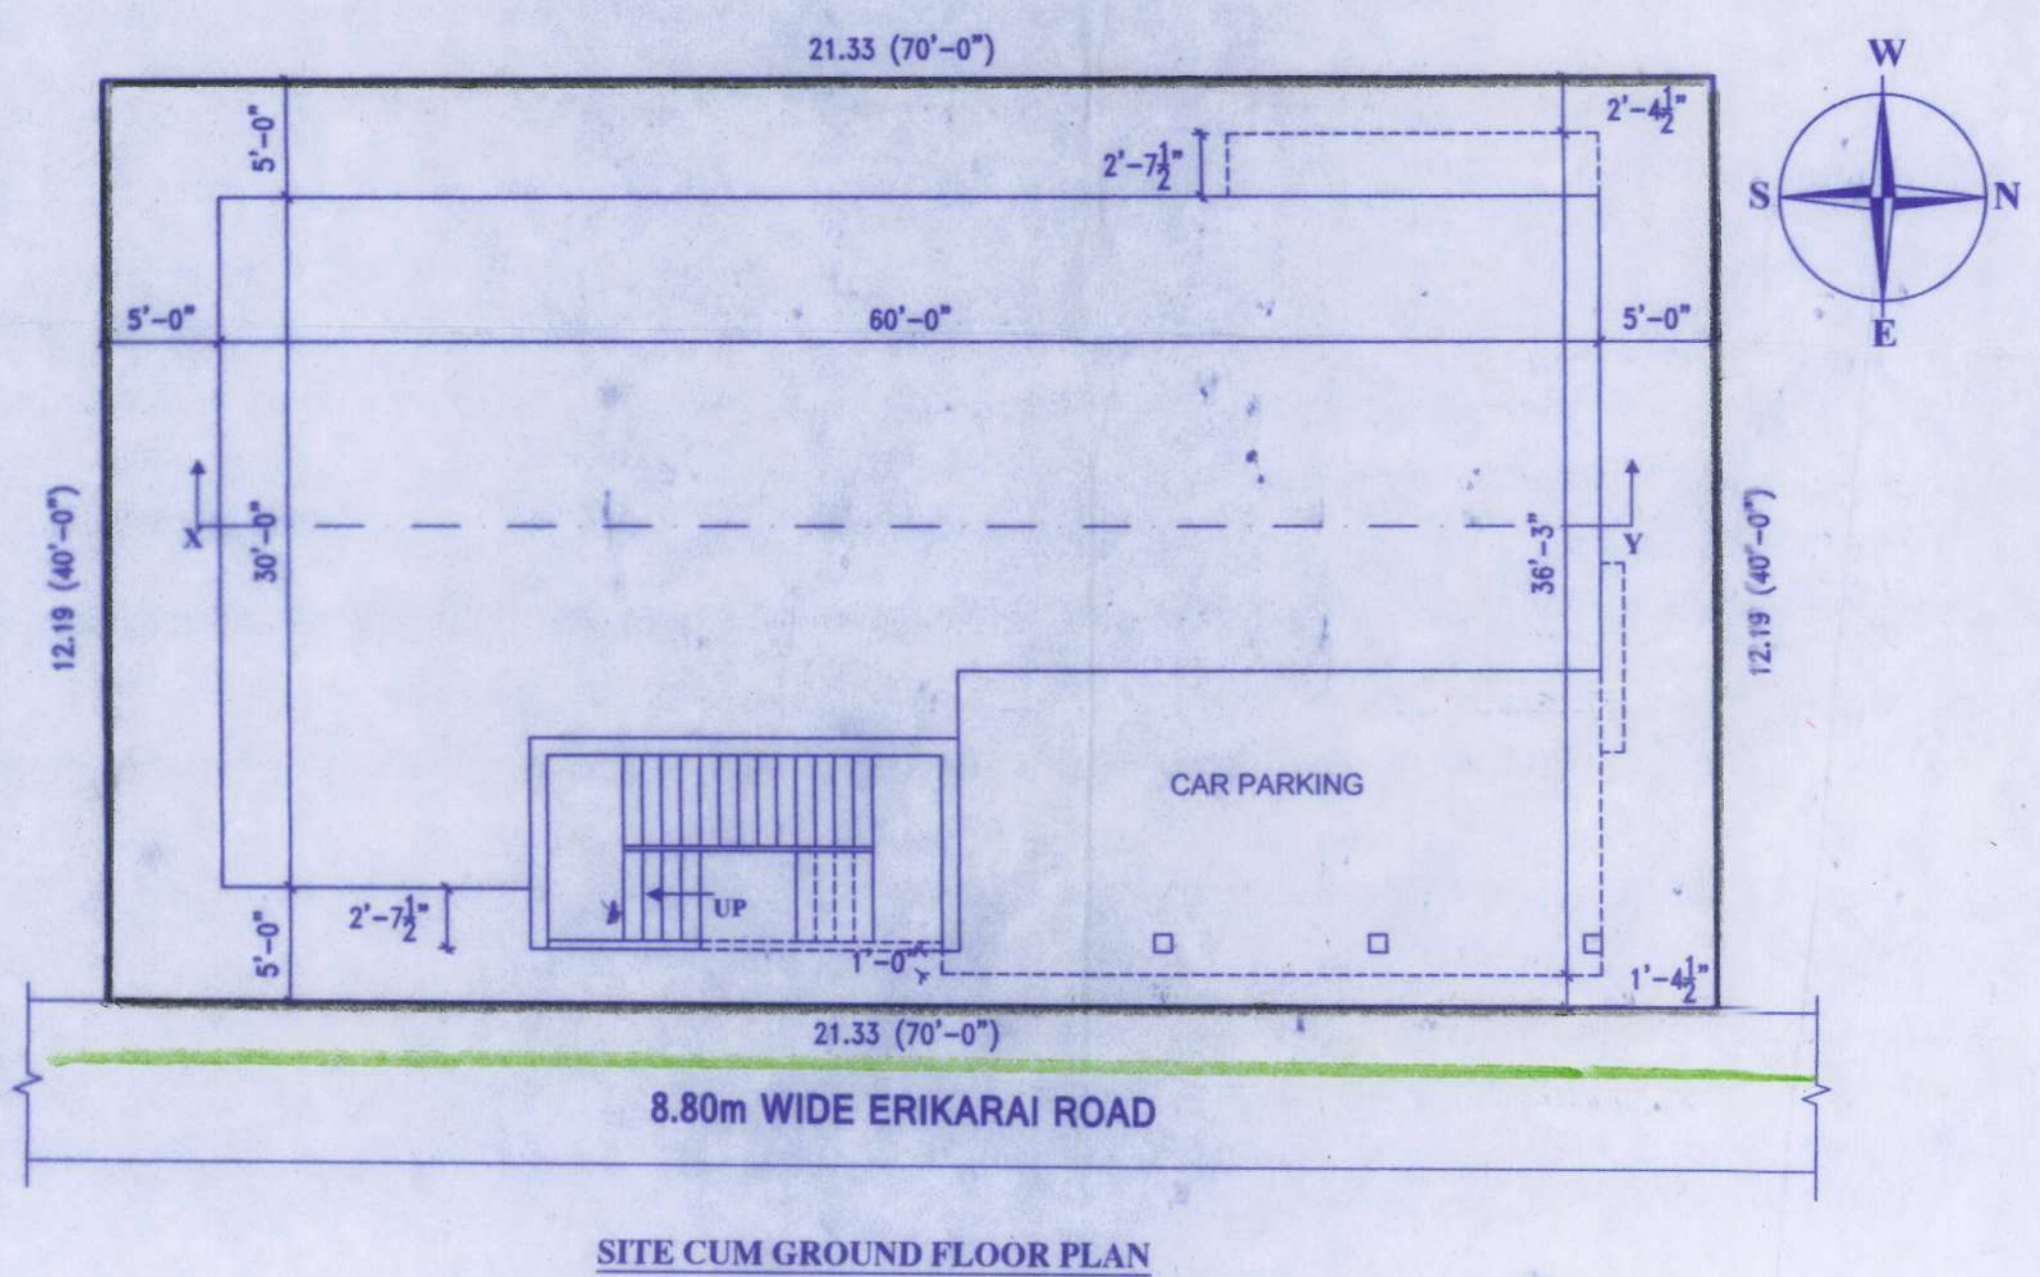

SITE CUM GROUND FLOOR PLAN

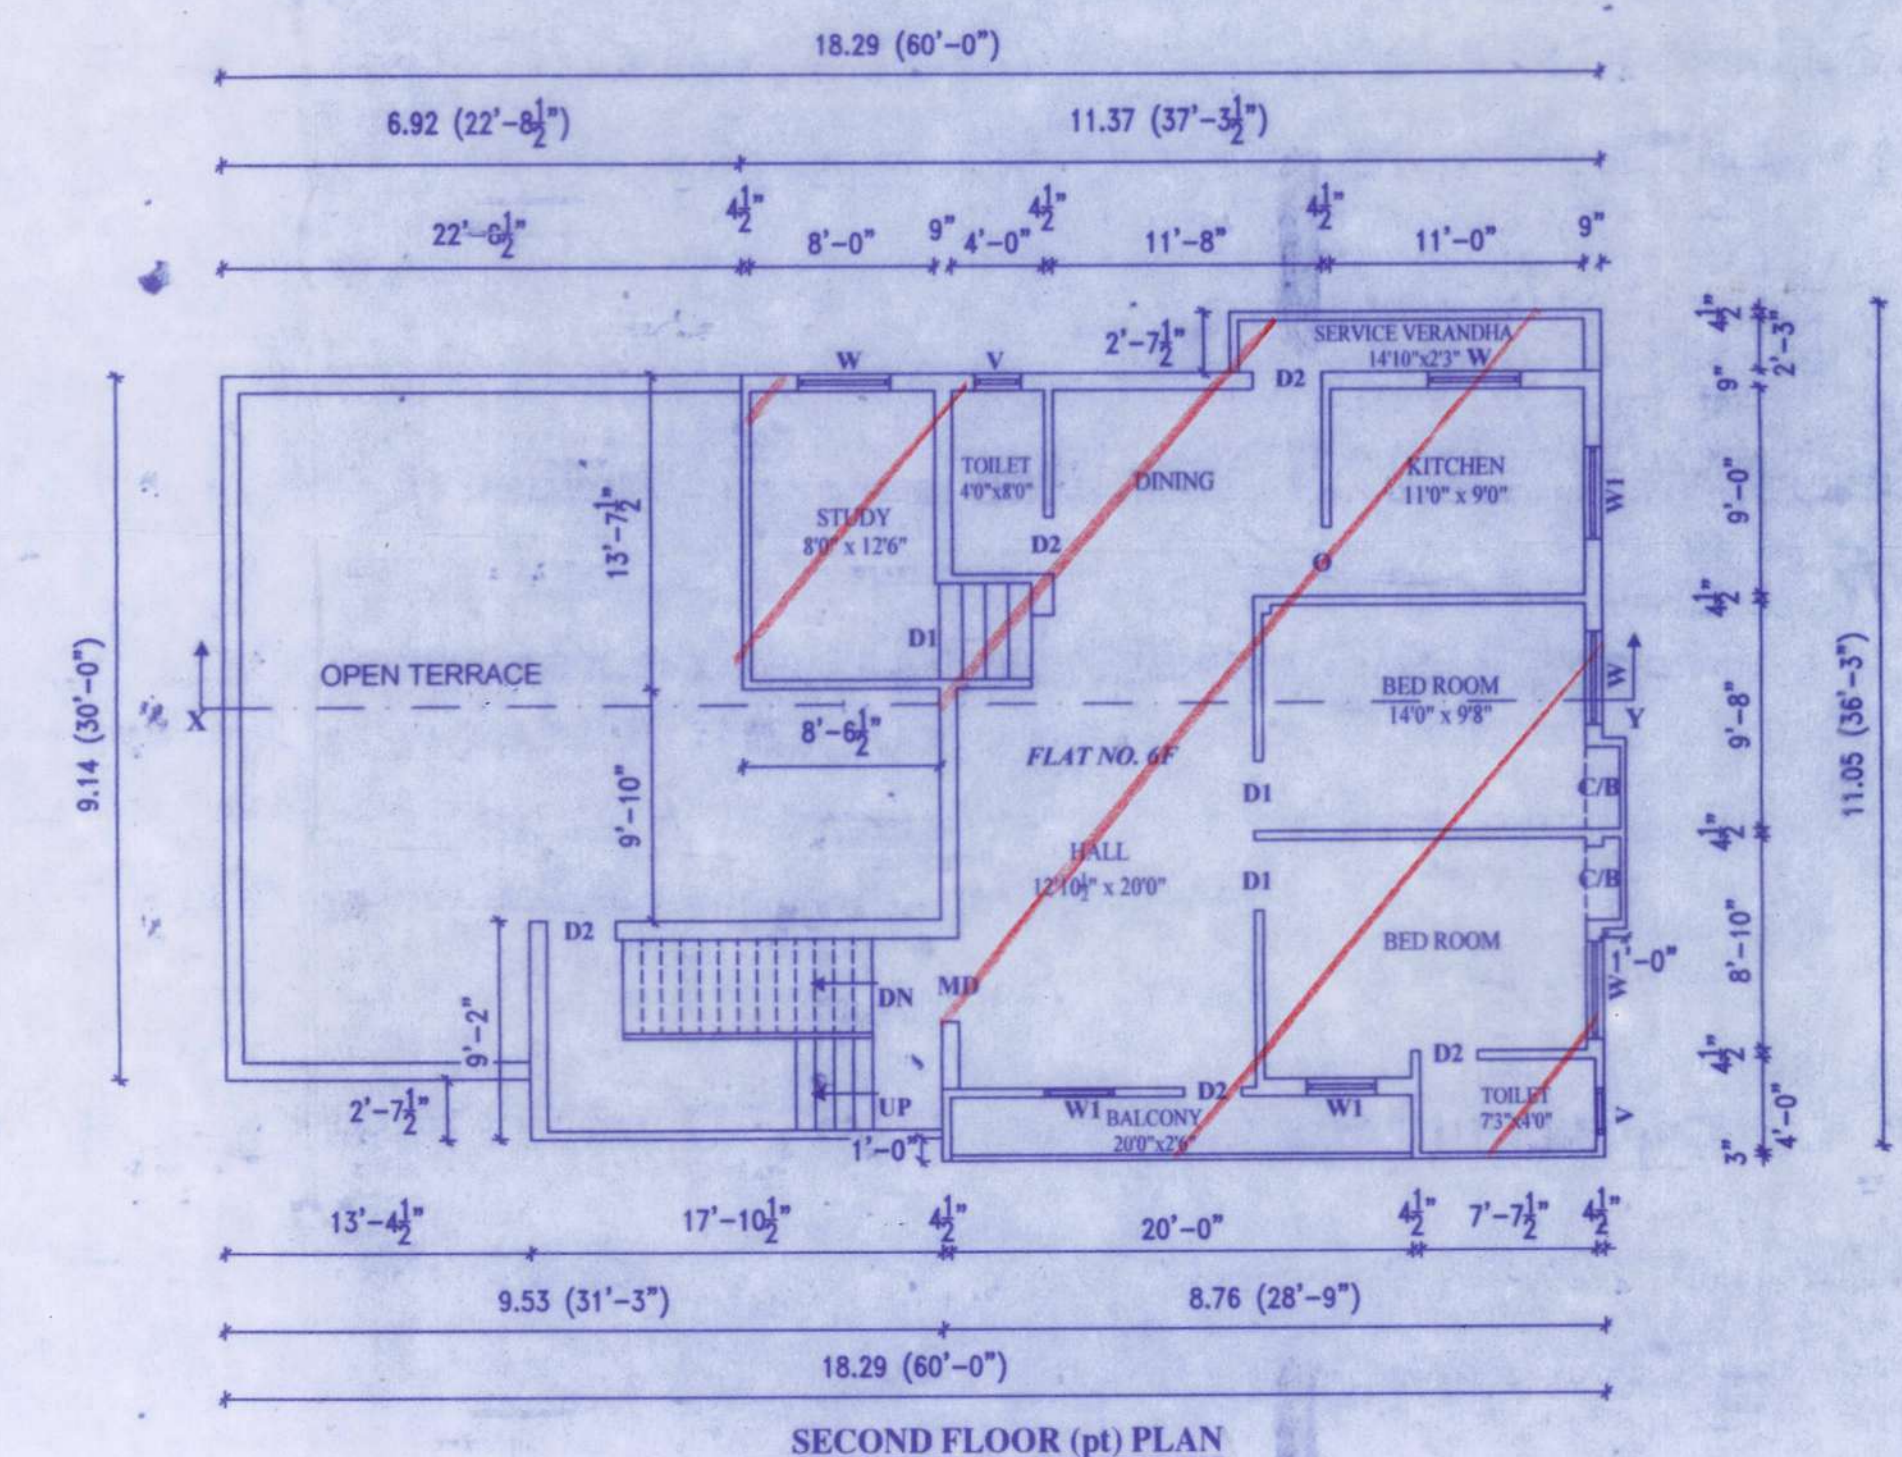

SECOND FLOOR (pt) PLAN

OWNER'S SIGNATURE :

J. PAKRASELVI. MB.,
(Structural Engg)
Registered Structural Engineer Grade-I
REG. NO: RSE 100322019
GREATER CHENNAI CORPORATION
Plot No:3480, TNHB., Avadi, Chennai-54.
CELL : 95662 71366

LICENSED ENGINEER: