




REAR ELEVATION

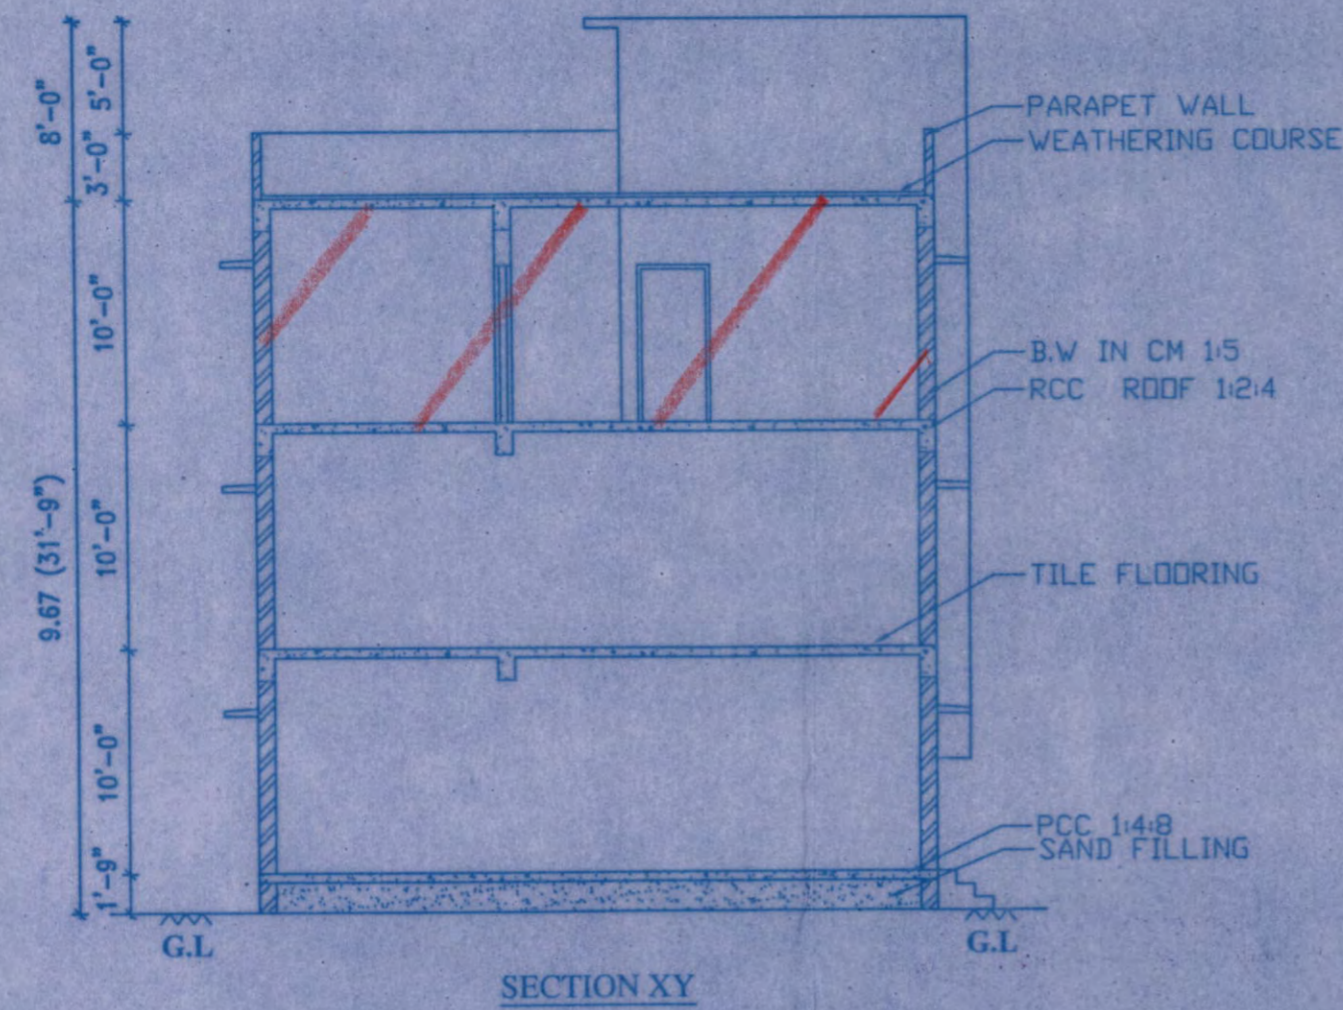


SECTION XY

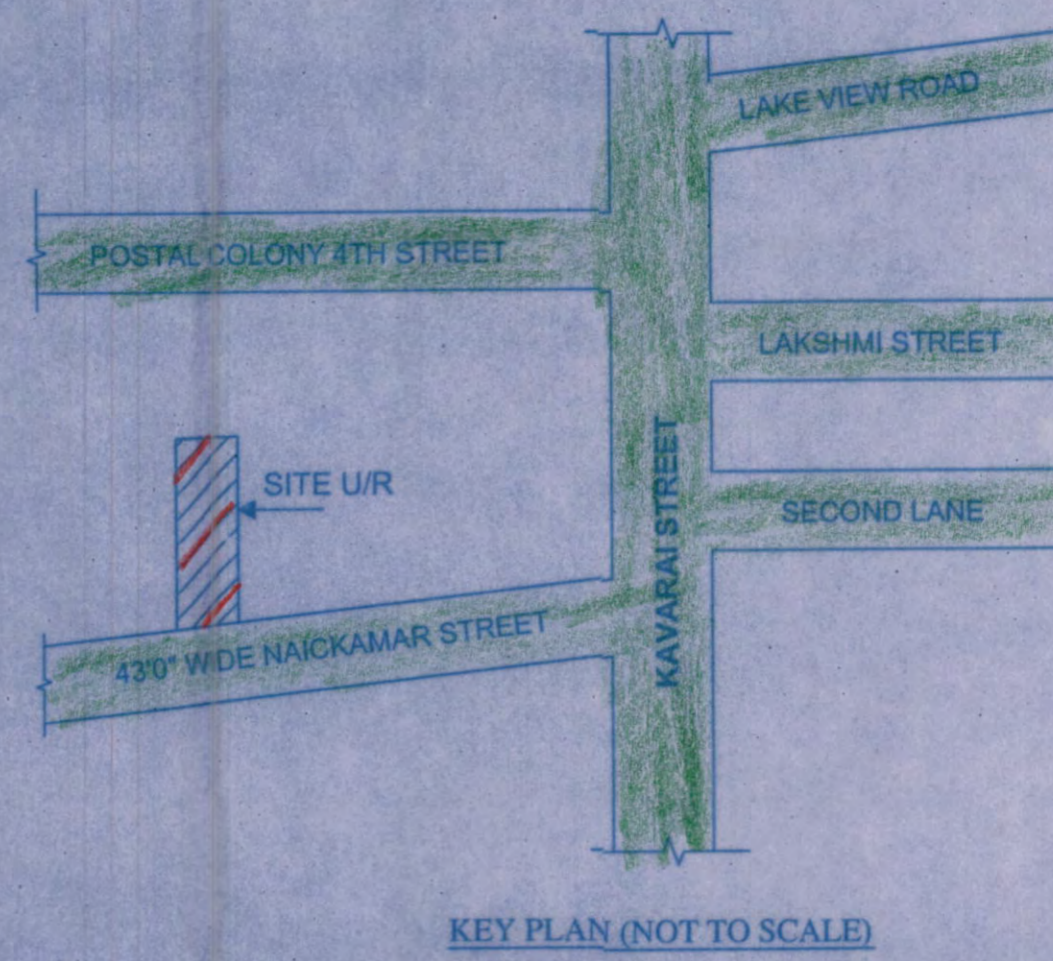


KEY PLAN (NOT TO SCALE)

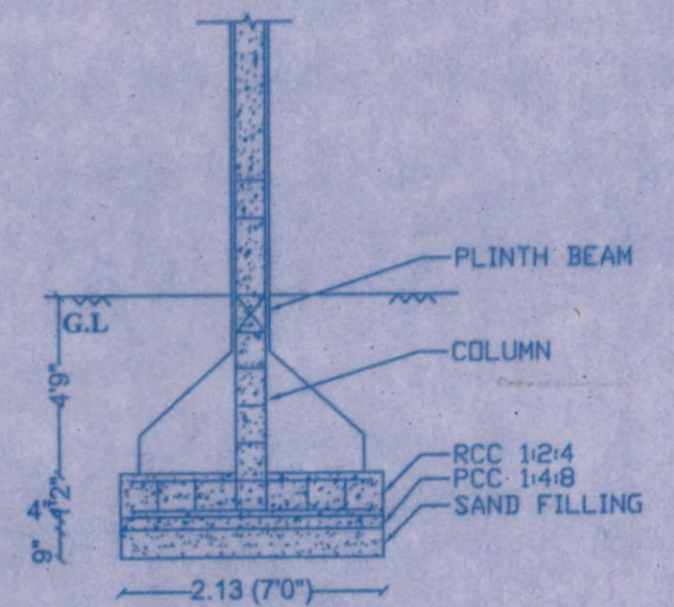


FOUNDATION DETAILS (NOT TO SCALE)

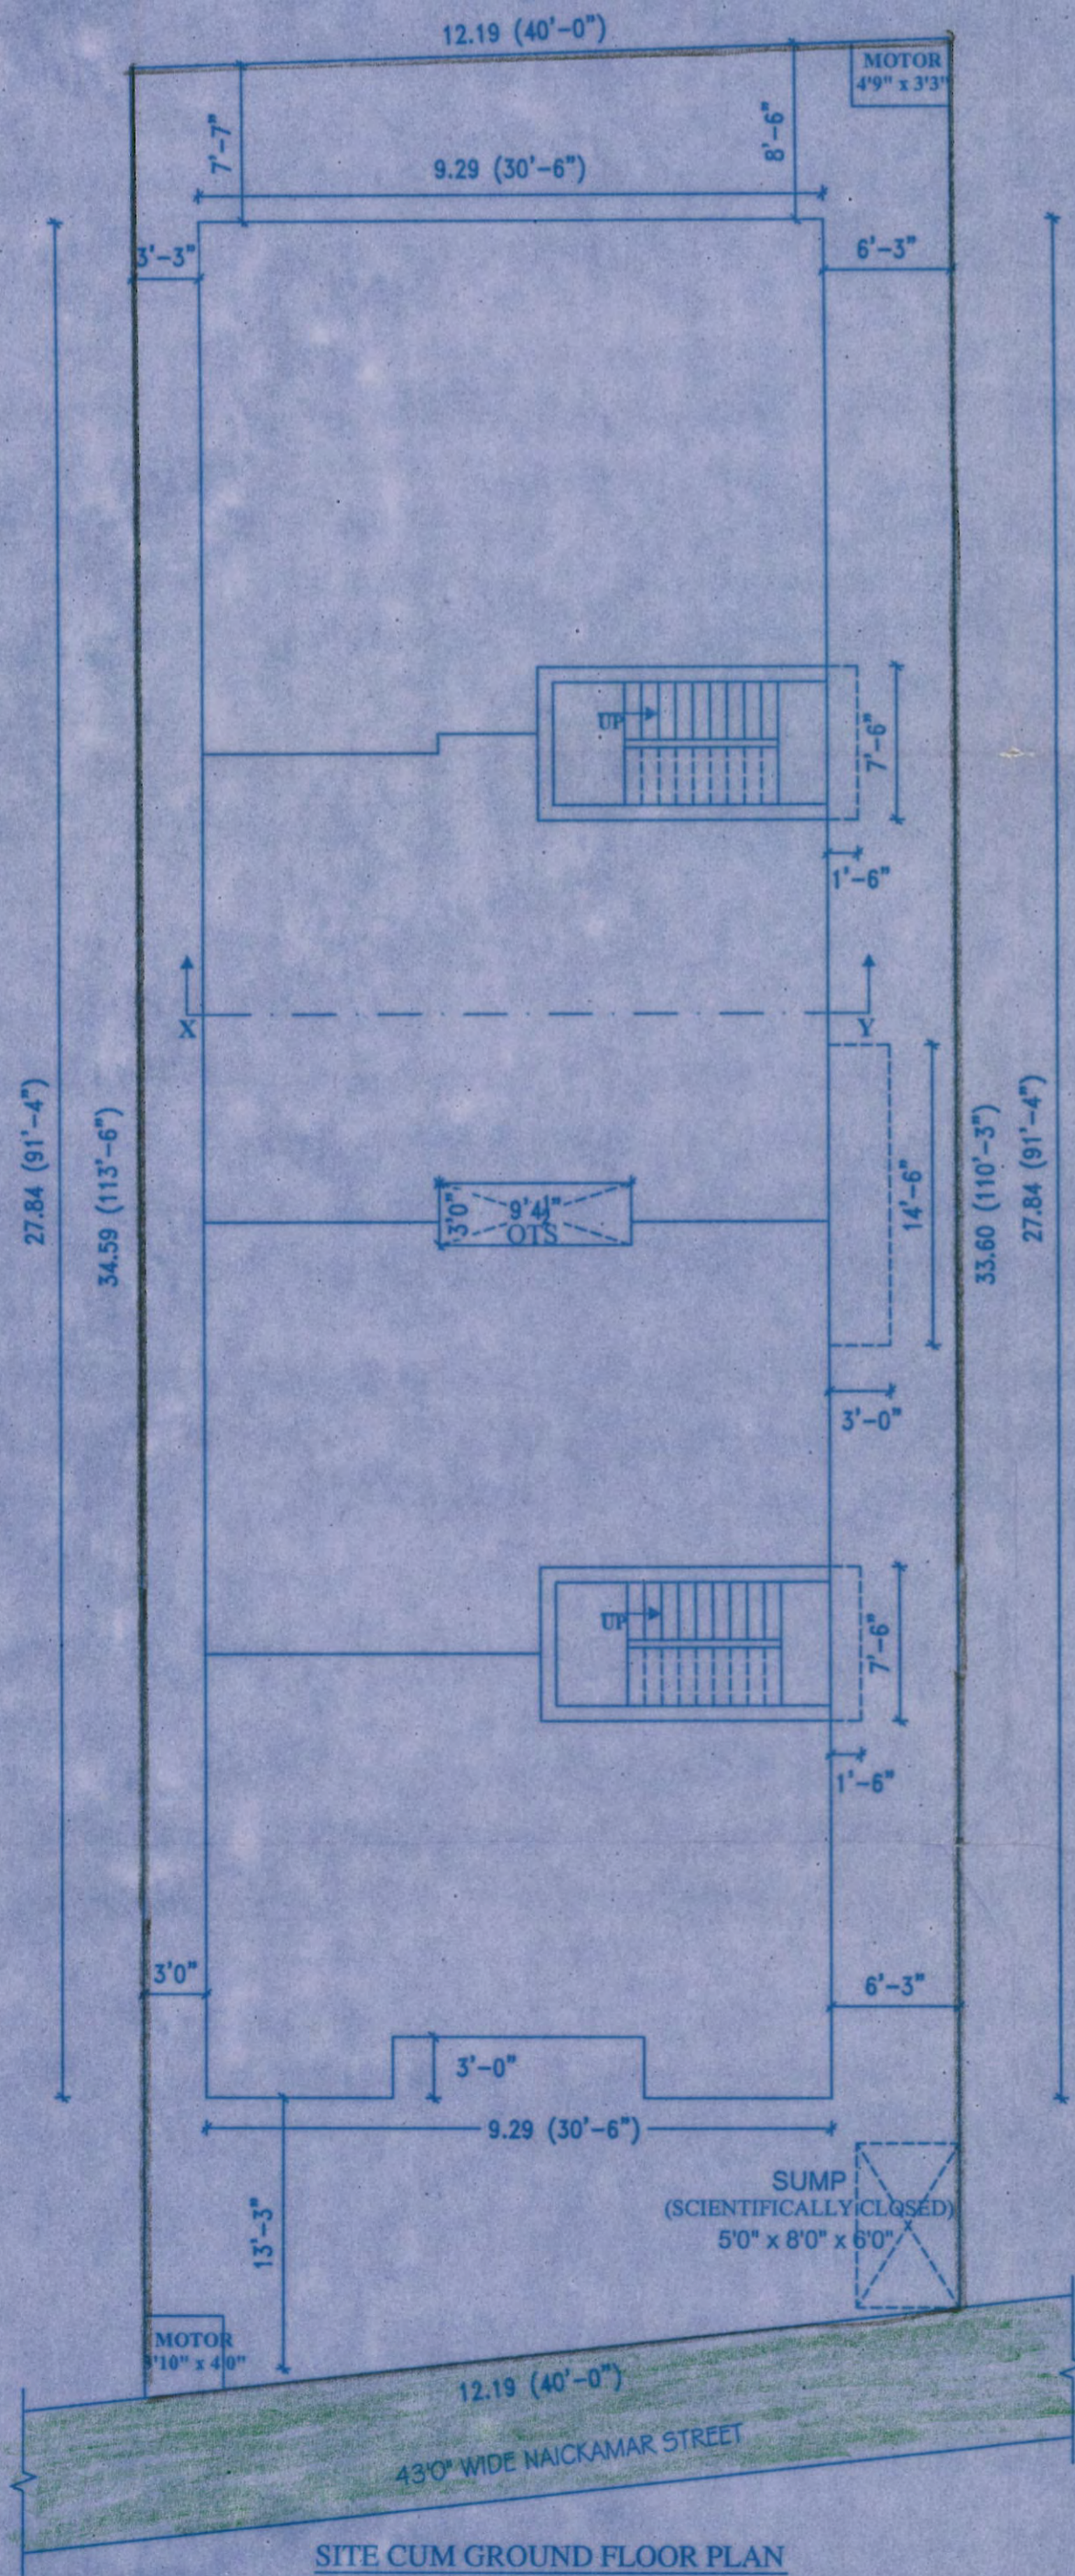


SITE CUM GROUND FLOOR PLAN

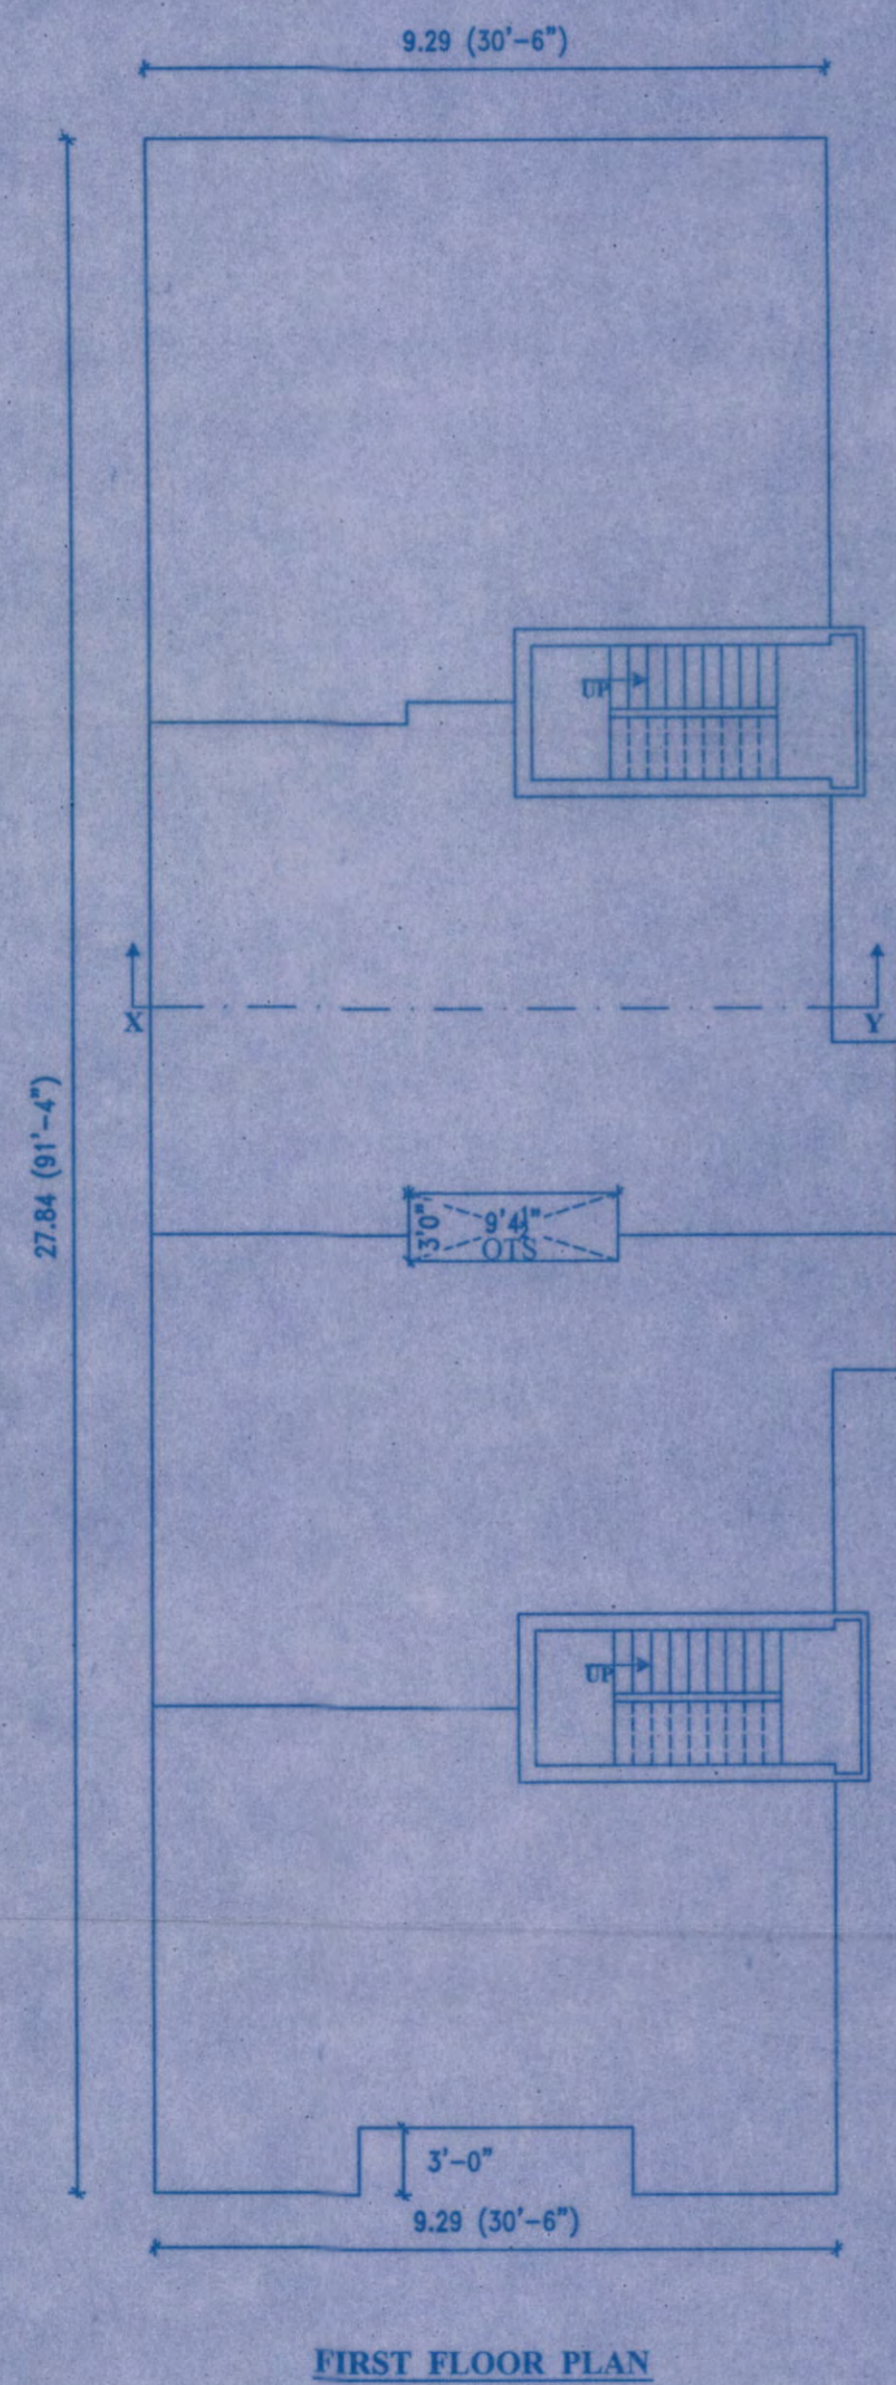

FIRST FLOOR PLAN

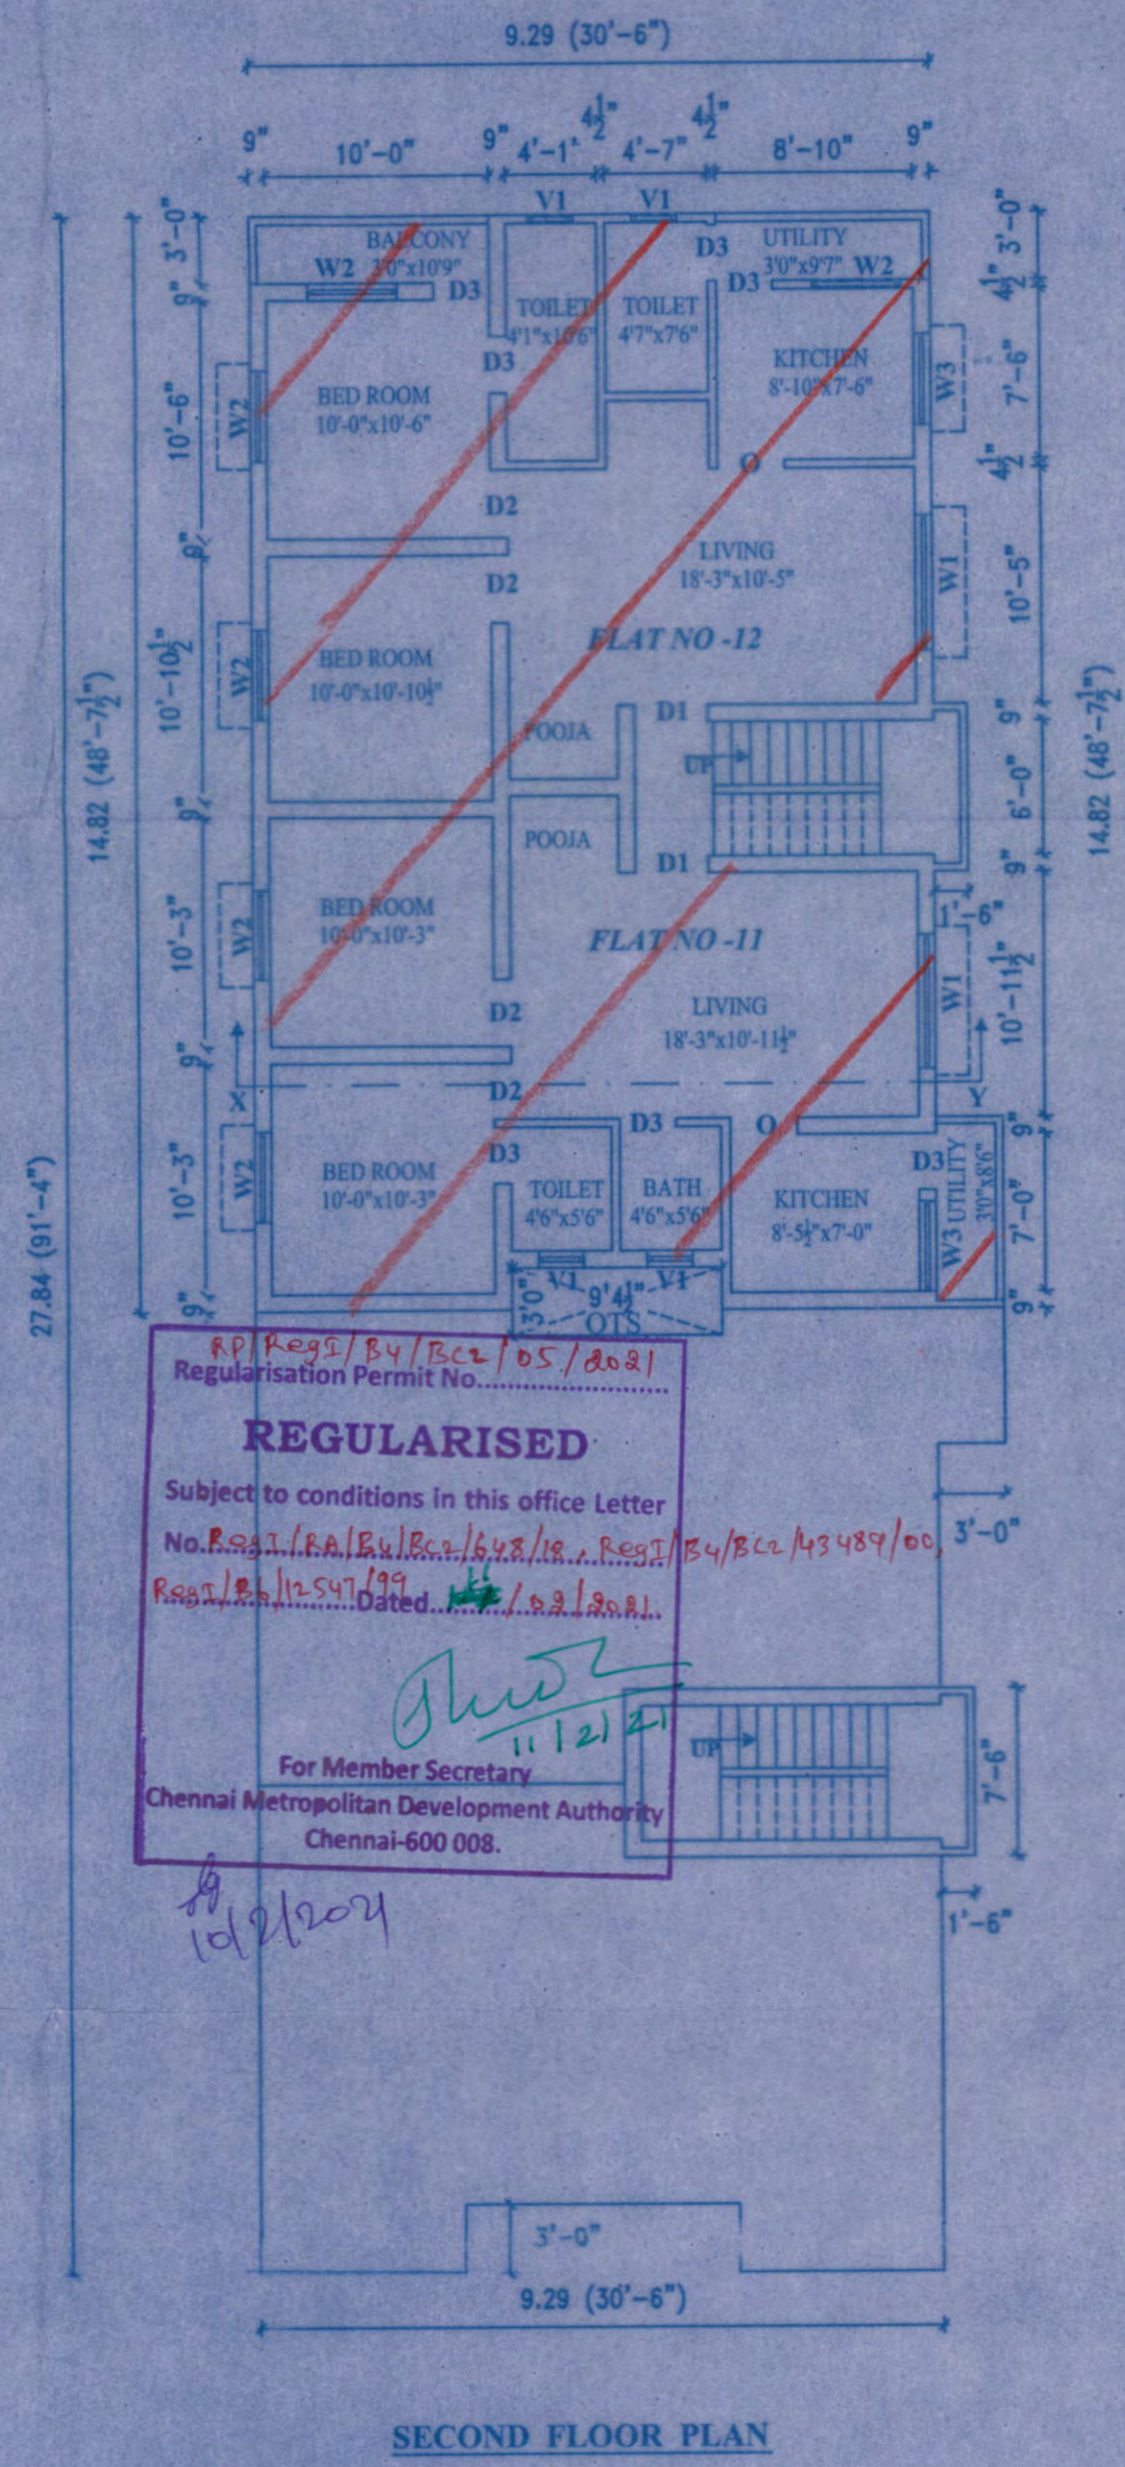

SECOND FLOOR PLAN

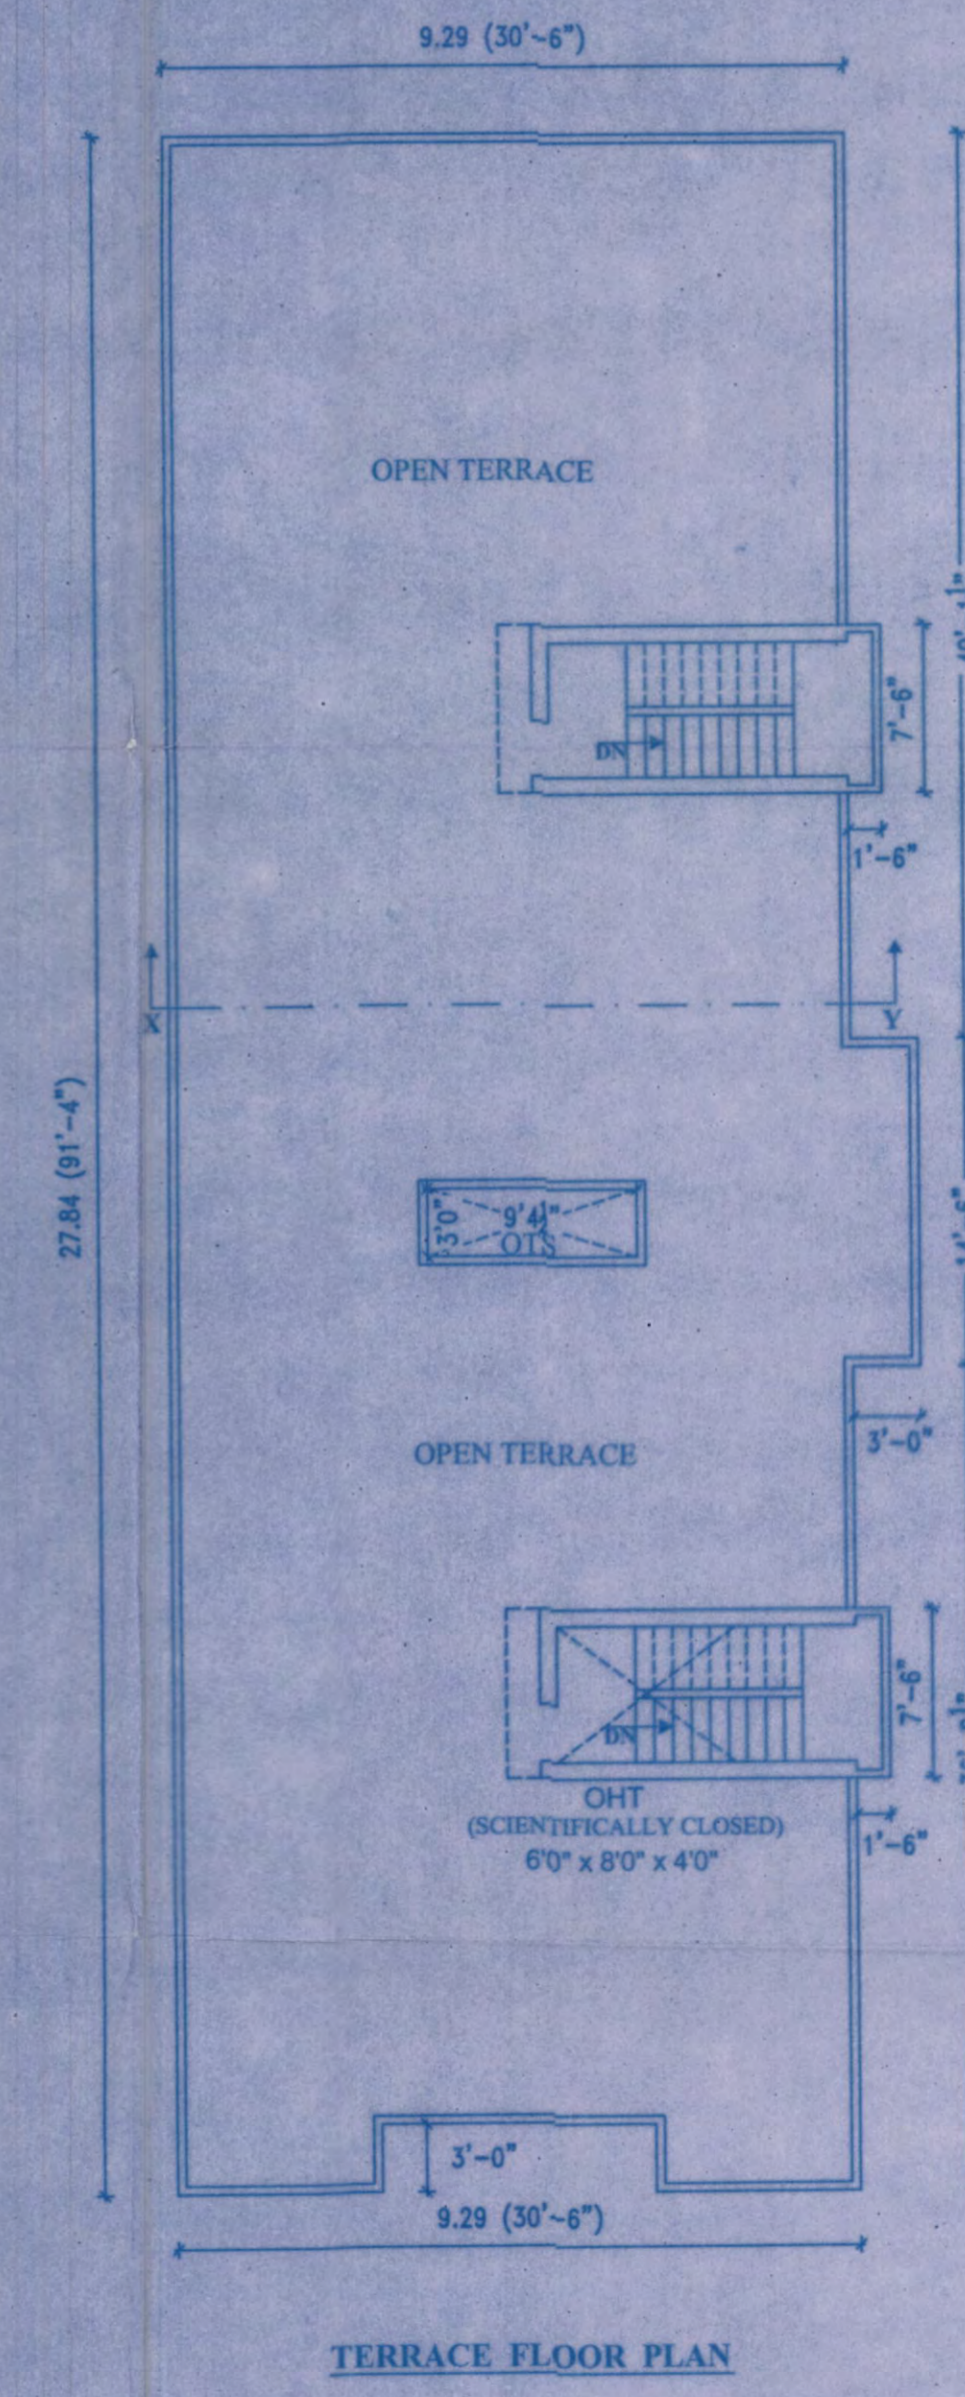

TERRACE FLOOR PLAN

PLAN SHOWING THE REGULARISATION (UNDER REGULARISATION SCHEME 1999) OF INDIVIDUAL RESIDENTIAL FLAT NO. 11 & FLAT NO.12 AT SECOND FLOOR IN GF + 2F RESIDENTIAL BUILDING AT OLD DOOR NO.46, NEW DOOR NO.8, NAICKAMAR STREET, WEST MAMBALAM, CHENNAI-600033. COMPRISING IN T.S.NO.60, BLOCK NO.60 OF KODAMBAKKAM VILLAGE, GREATER CHENNAI COPORATION ZONE - 10, WARD NO - 133.

PREVIOUS PLAN APPROVED BY CMDA IN PPA NO: B/17059/34/A-B/94 DATED: 04-02-1994 & B.A NO: 209/94 DATED: 15-06-1994

SCALE: 1 : 100 (1" = 8'0")  
ALL DIMENSION ARE IN METER

AREA STATEMENT

INDIVIDUAL RESIDENTIAL FLAT NOS.11 & 12 : 142 sqm  
IN SECOND FLOOR

JOINERY DETAILS

- D1 DOOR : 4'0" x 7'0"
- D2 DOOR : 3'0" x 7'0"
- D3 DOOR : 2'6" x 7'0"
- W1 WINDOW : 6'0" x 4'6"
- W2 WINDOW : 4'0" x 4'6"
- W3 WINDOW : 4'0" x 3'6"
- V1 VENTILATOR : 2'0" x 2'0"

COLOUR INDEX

- REGULARISED
- ROAD
- SITE BOUNDARY

V. Nirmala

V. K. Srinivasan

OWNER'S SIGNATURE :

**J. PAKTASELVI, MB.,**  
(Structural Engg.)  
Registered Structural Engineer Grade-1  
REG. NO: RSE 100322019  
GREATER CHENNAI CORPORATION  
Plot No:3480, TNHB., Avadi, Chennai-54.  
CELL : 95662 71386

LICENSED ENGINEER: