



PLAN SHOWING THE REGULARISATION (UNDER REGULARISATION SCHEME 1999) OF EXISTING INDIVIDUAL RESIDENTIAL FLAT NO :8 IN SECOND FLOOR AT NEW DOOR NO :87 ,OLD DOOR NO :19 , EAST JONES ROAD , COMPRISED IN TS NO : 54 ,BLOCK NO : 36 ,SAIDAPET VILLAGE , CHENNAI-600015 , GREATER CHENNAI CORPORATION, DIVISION NO :142 ZONE NO : X


PREVIOUS PLAN SANCTIONED APPROVED VIDE No. PPA.No.1626/96. DATE:-03-04-96.

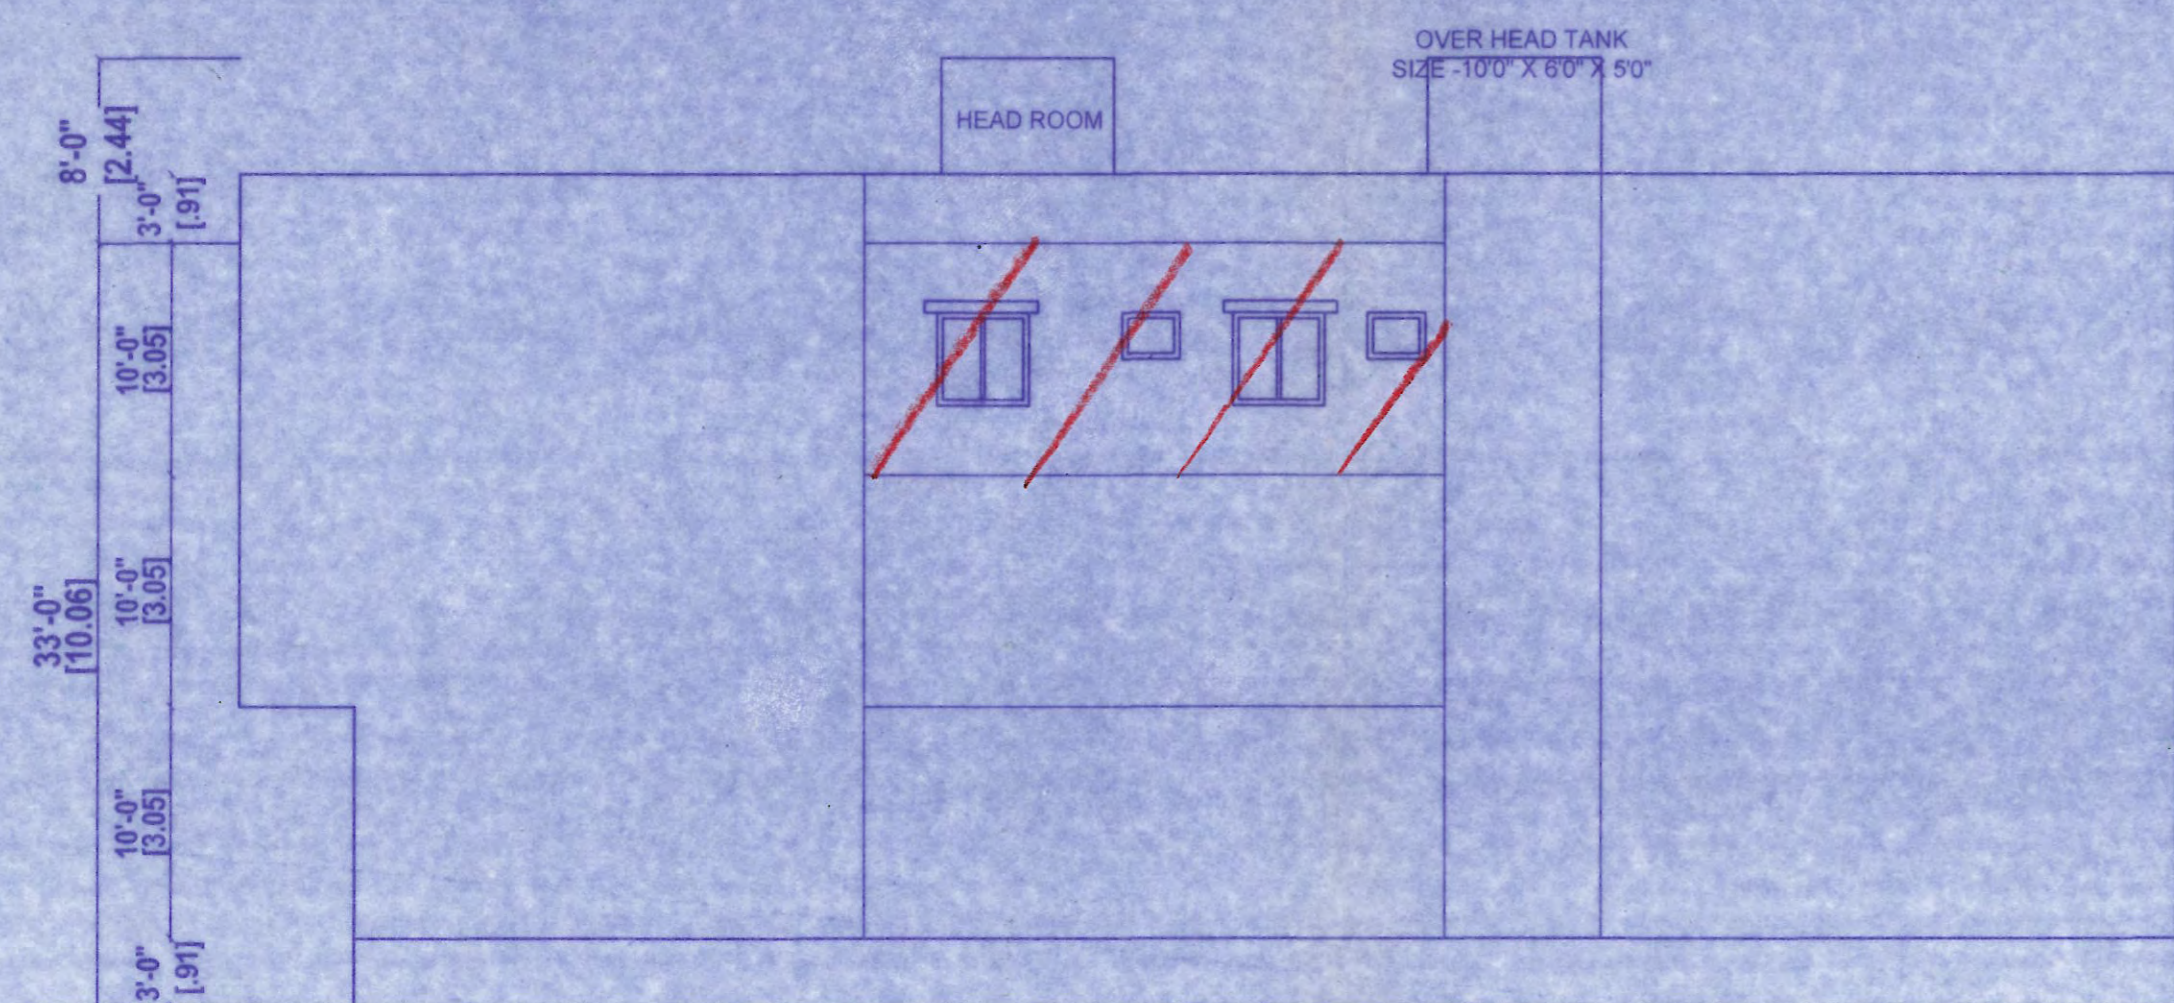


EAST SIDE ELEVATION

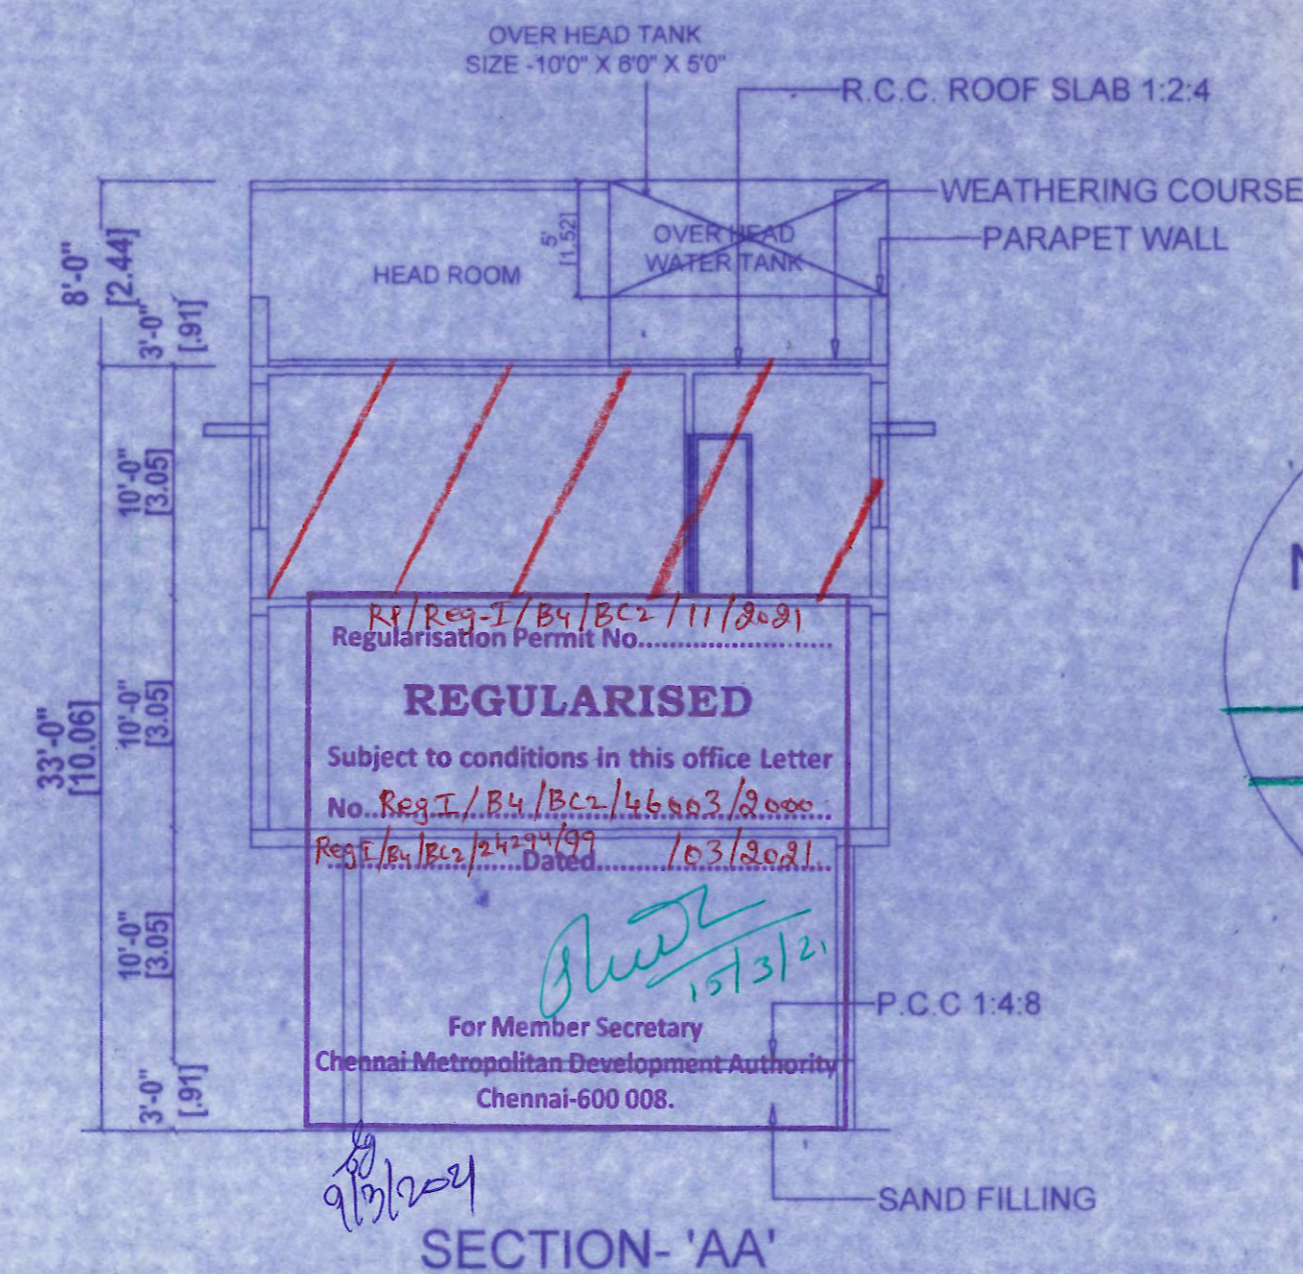


SECTION - 'AA'

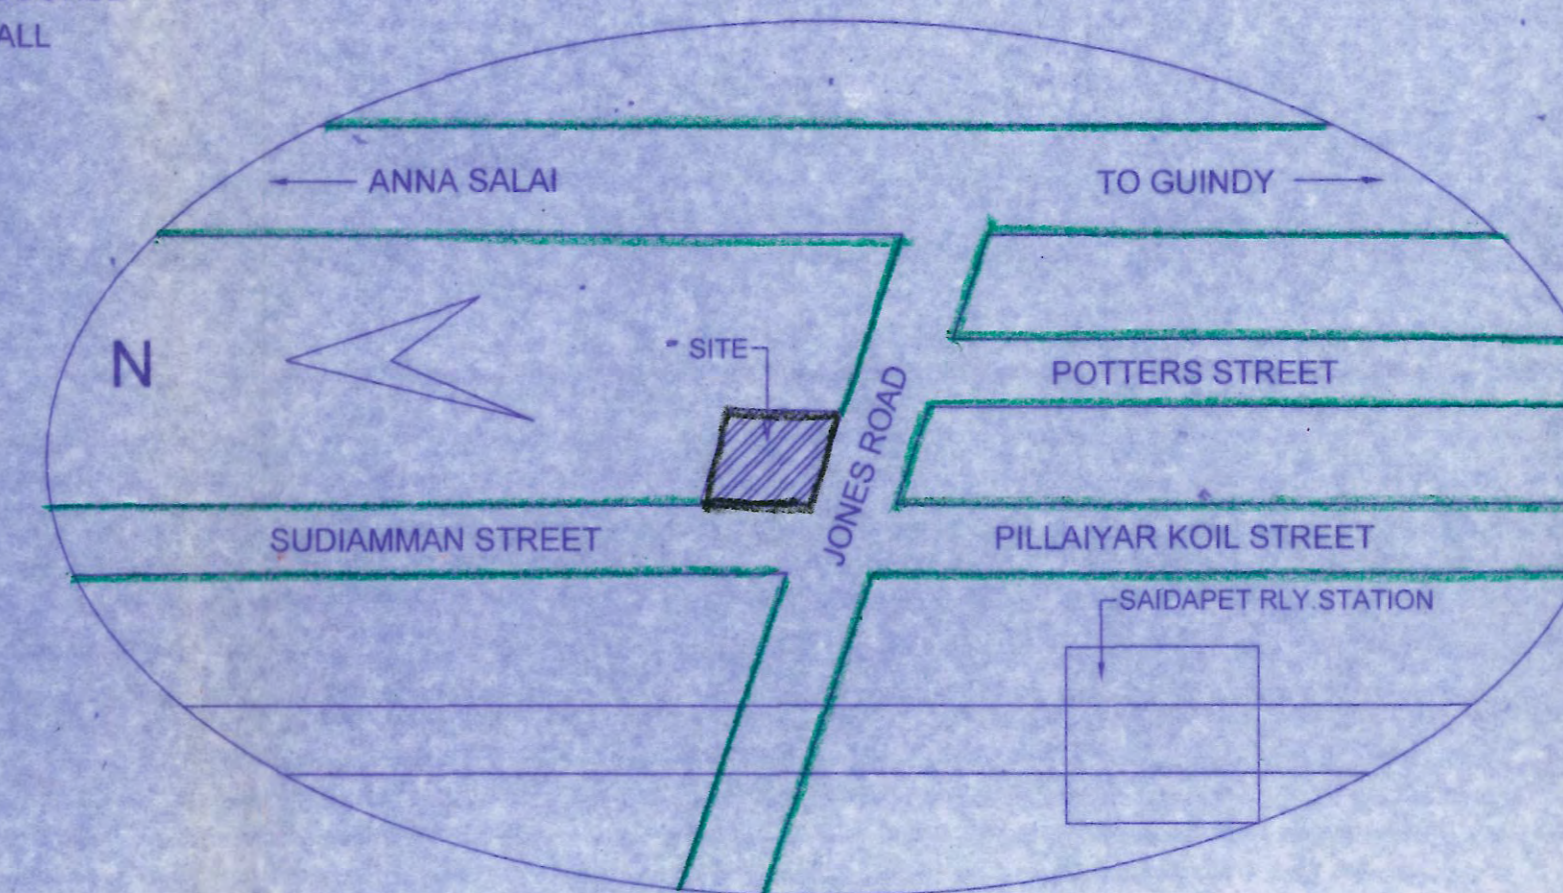


KEY PLAN (NTS)

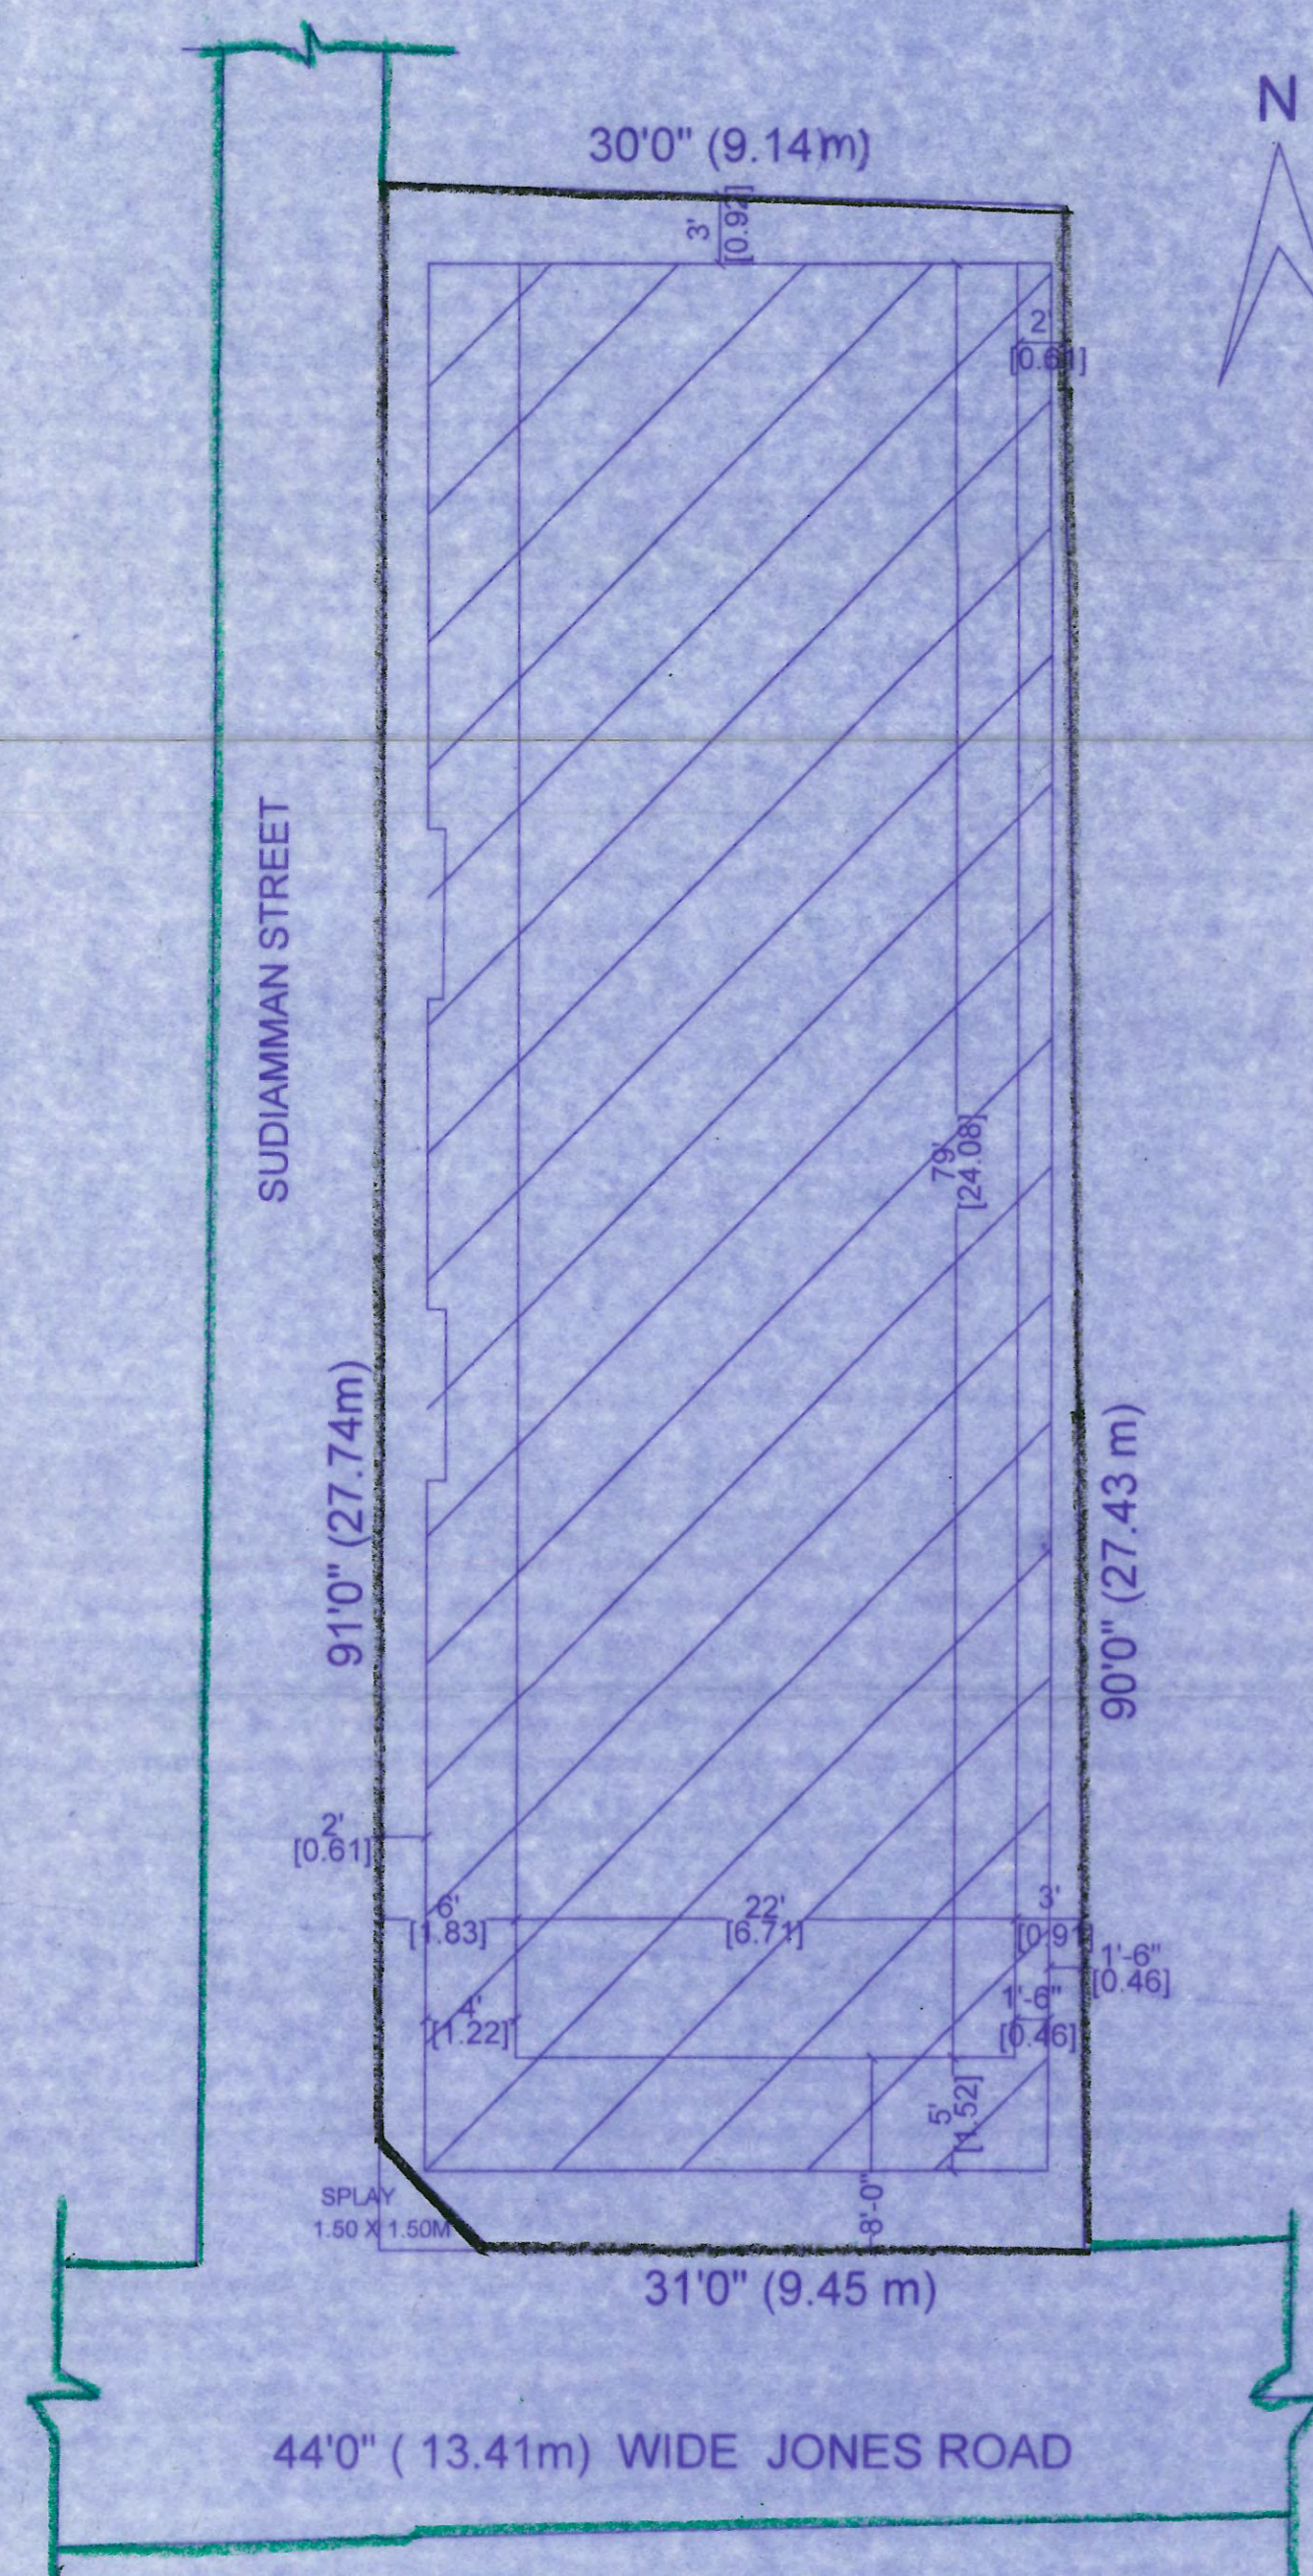


SITE PLAN

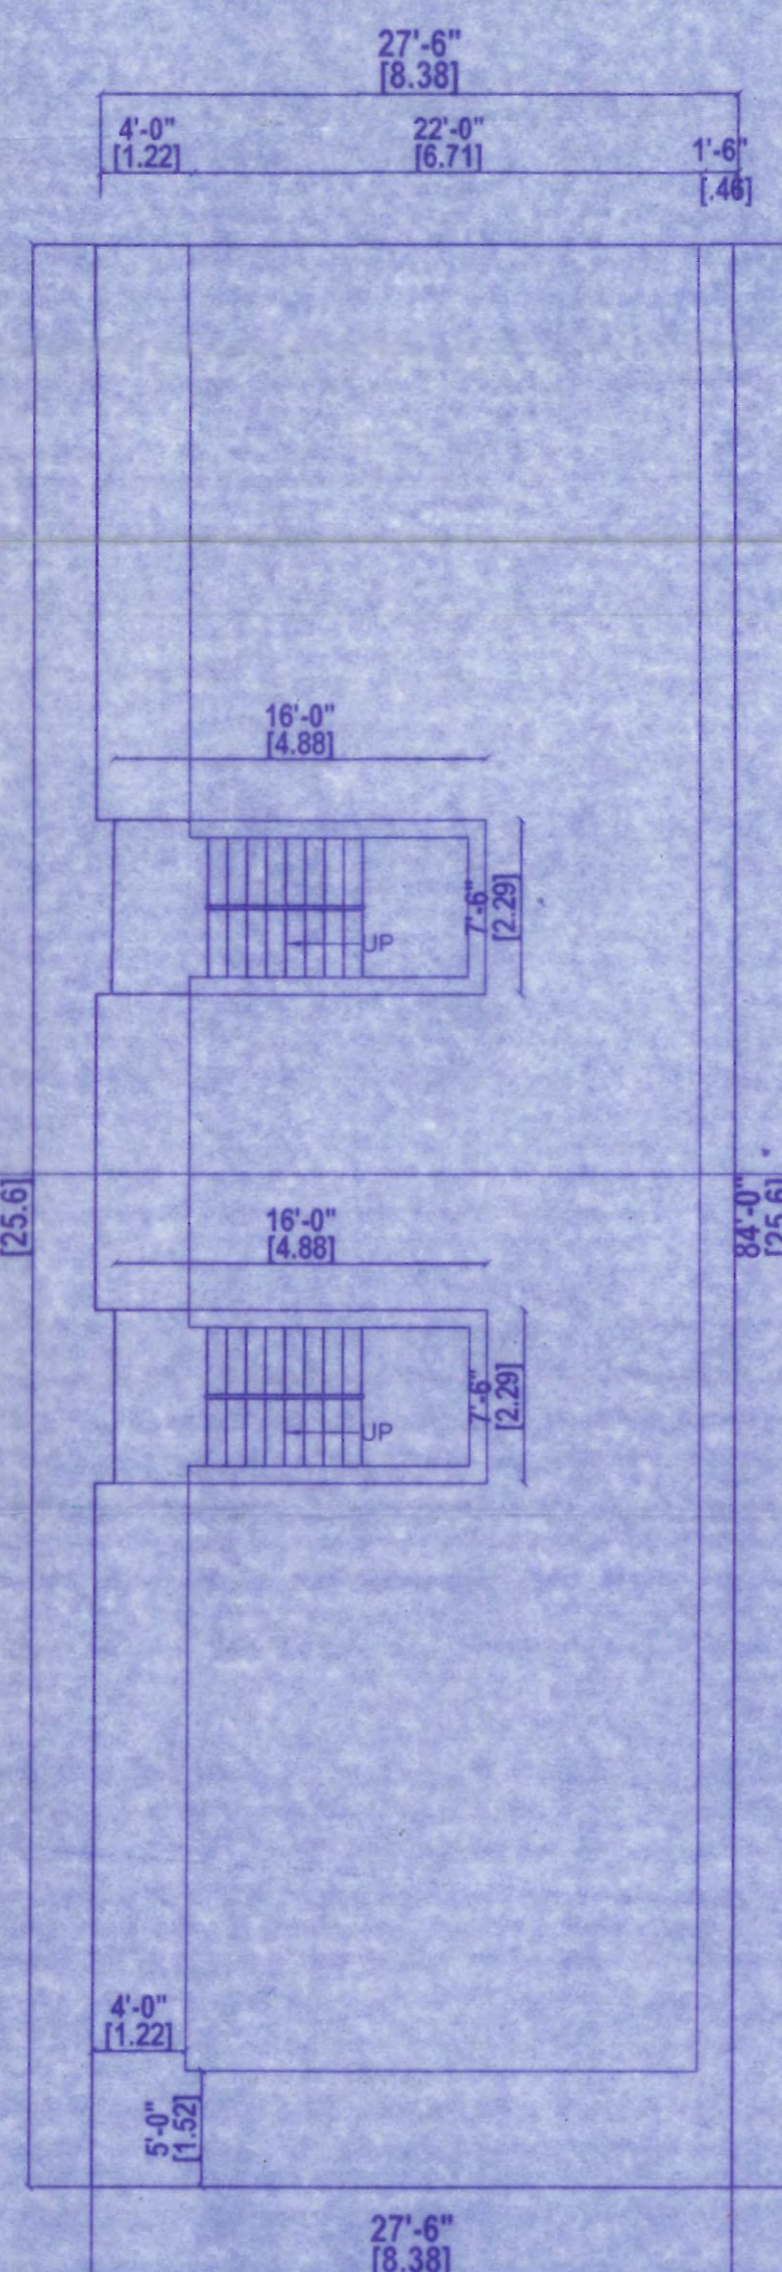


GROUND FLOOR PLAN

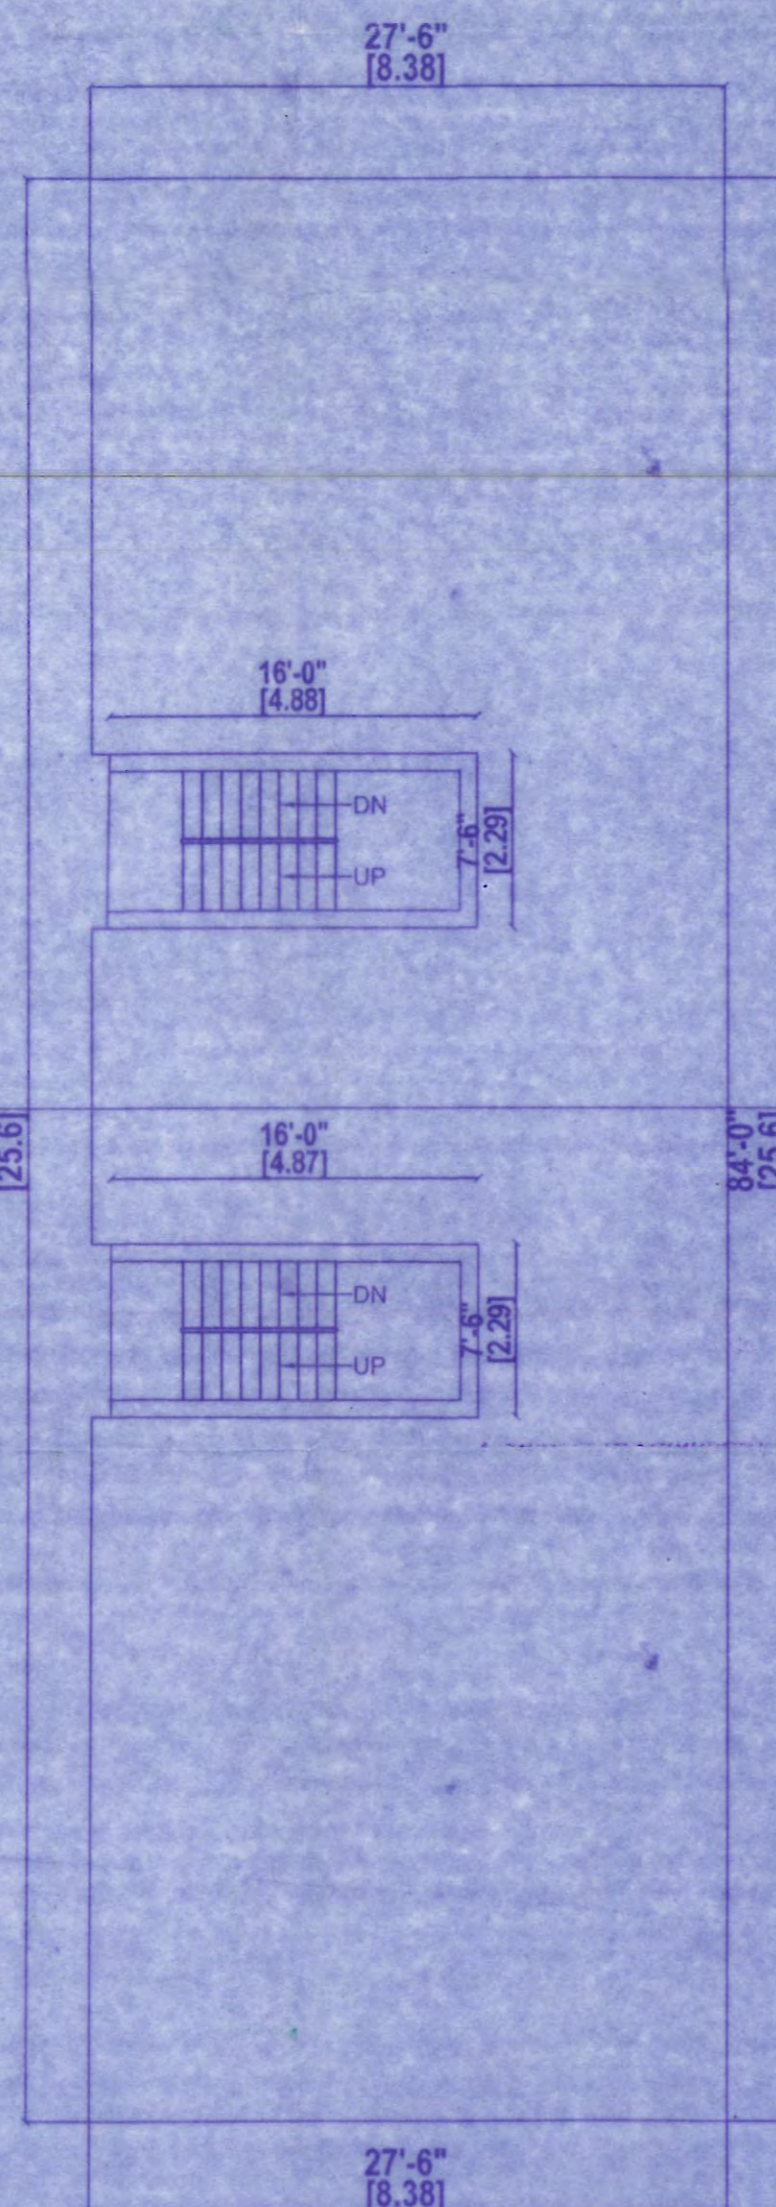

FIRST FLOOR PLAN

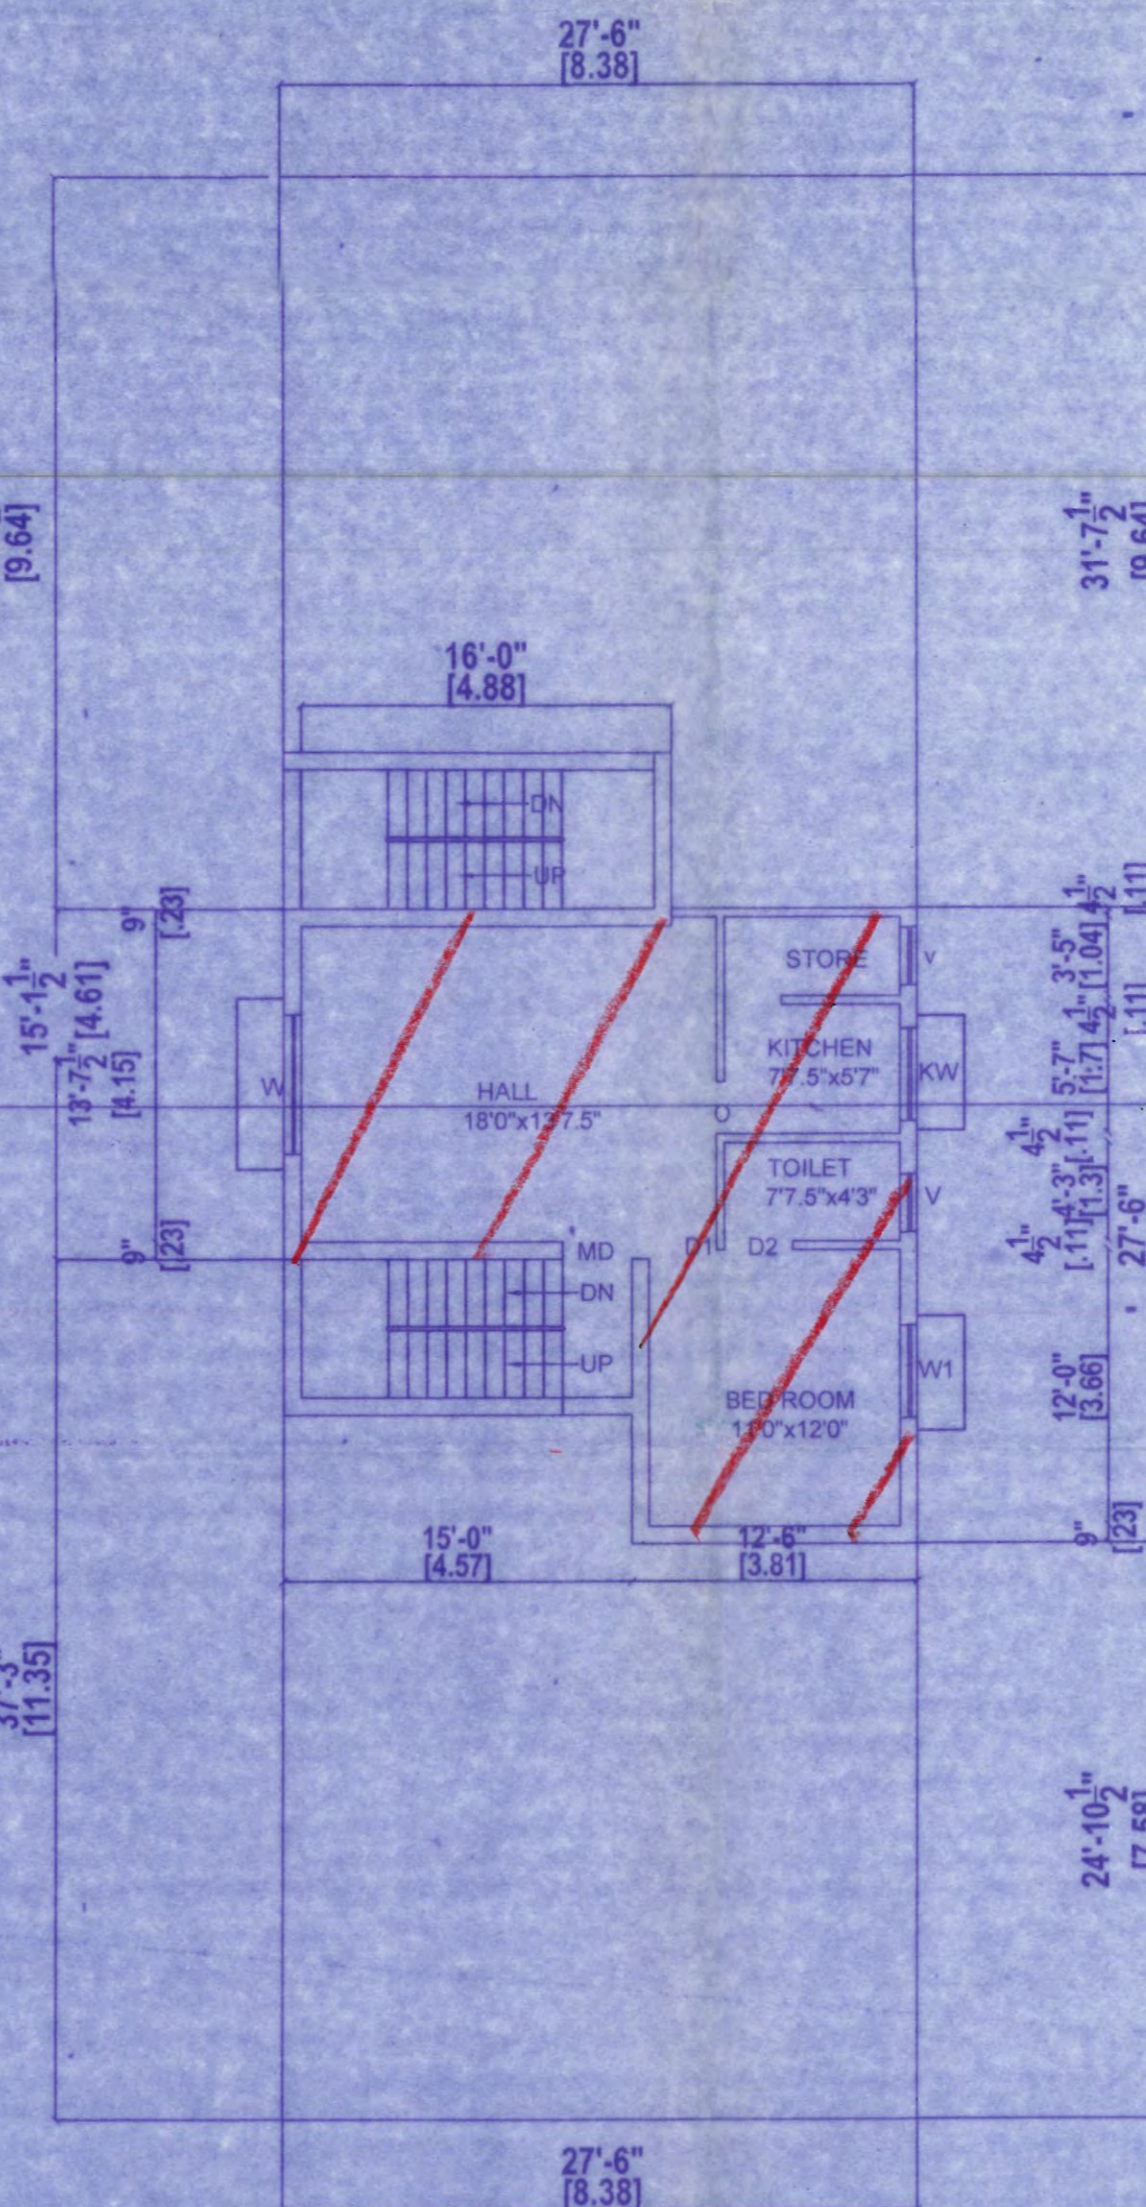

SECOND FLOOR PLAN

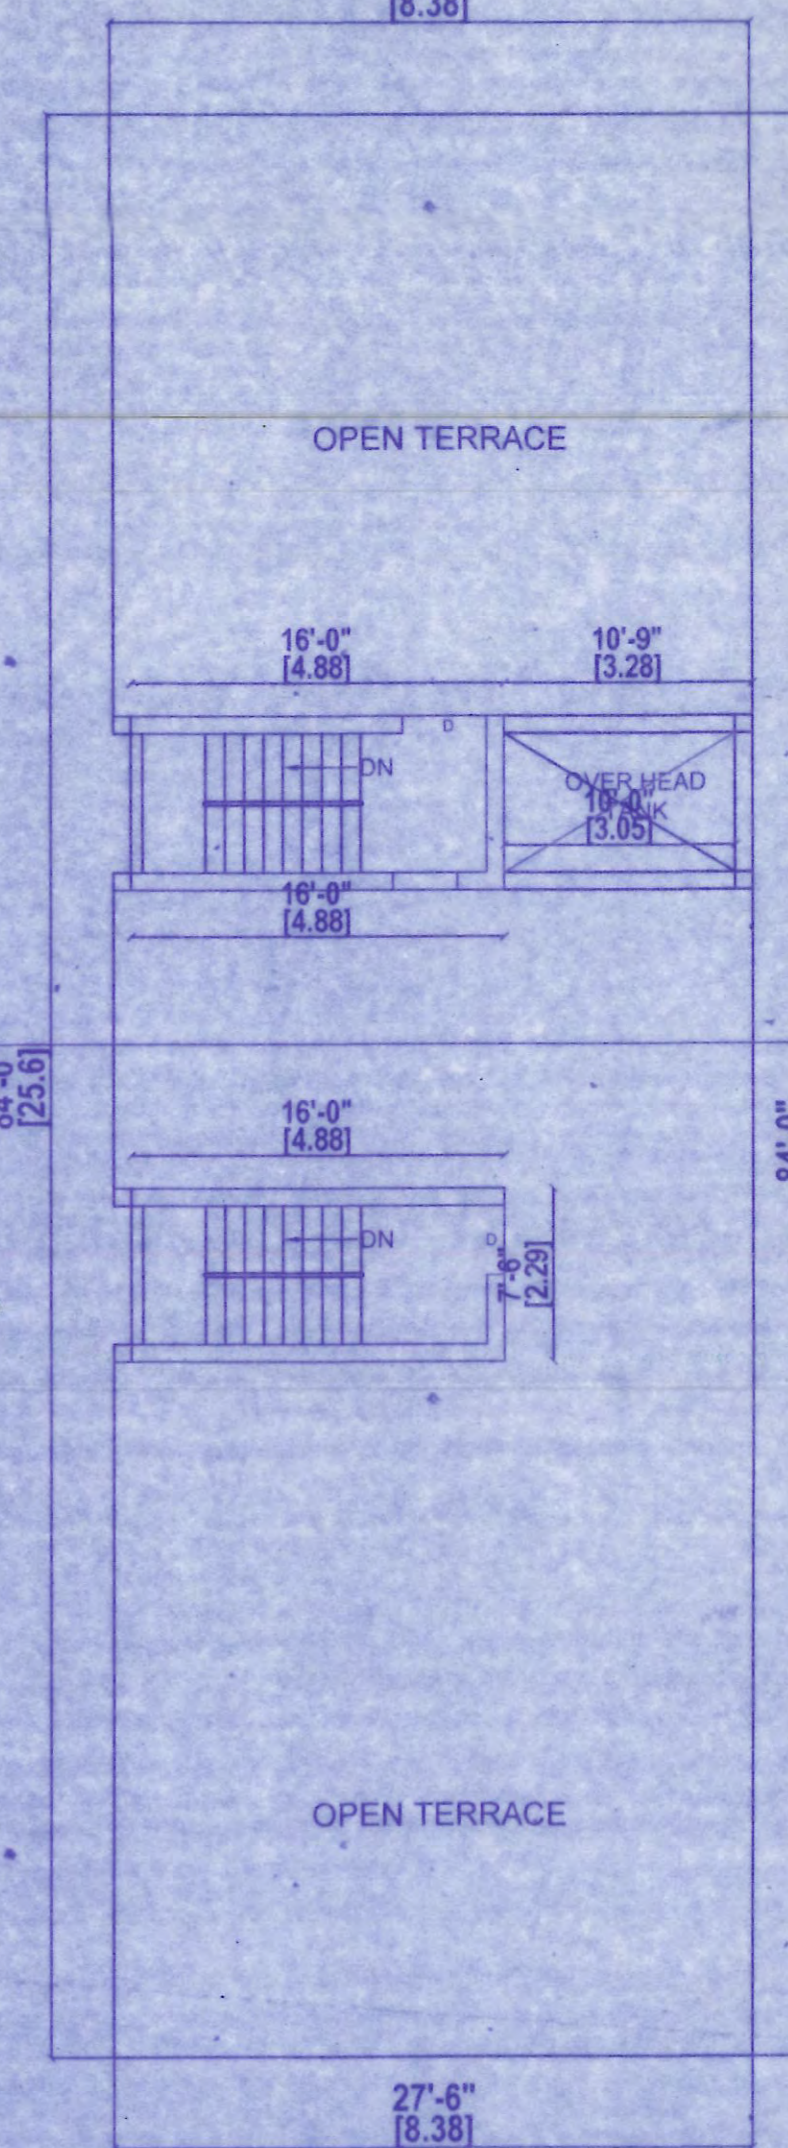

TERRACE FLOOR PLAN

KEY PLAN SHEET NO- 1 / 1

SITE PLAN , FLOOR PLANS, ELEVATION

SECTION , TERRACE FLOOR PLAN

SCHEDULE OF JOINERY

MD	MAIN DOOR	3'6"x7'0"	1.00x2.13
D3	DOOR	3'0"x7'0"	0.91x2.13
D26	DOOR	2'6"x7'0"	0.76x2.13
W3	WINDOW	3'0"x4'0"	0.91x1.22
W4	WINDOW	4'0"x4'0"	1.22x1.22
W3	KT WINDOW	3'0"x3'0"	0.91x0.91
V2	VENTILATOR	2'0"x2'0"	0.60x0.60

AREA STATEMENT SQM

SECOND FLOOR @FLAT NO:8 55.00

COLOUR INDEX


REGULARISATION [FLAT NO .8]

ROAD

PLOT BOUNDARY

ALL DIMENSIONS ARE IN METRES & FEET

SCALE -1:100

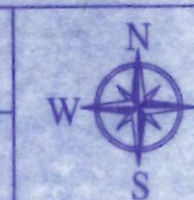

(Handwritten Signature)

OWNER'S SIGNATURE

(Handwritten Signature)
A. SURESH KUMAR B.E. CIVIL,
 Registered Engineer Grade -I (RE)
 Regn. No: RE103852020
COSMO CONSULTANTS & BUILDERS
 #388/1, Green Gardens, 28th Street,
 L-Block, Anna Nagar East,
 Chennai - 102. Cell: 9789810355

LICENSED SURVEYOR