



REAR ELEVATION

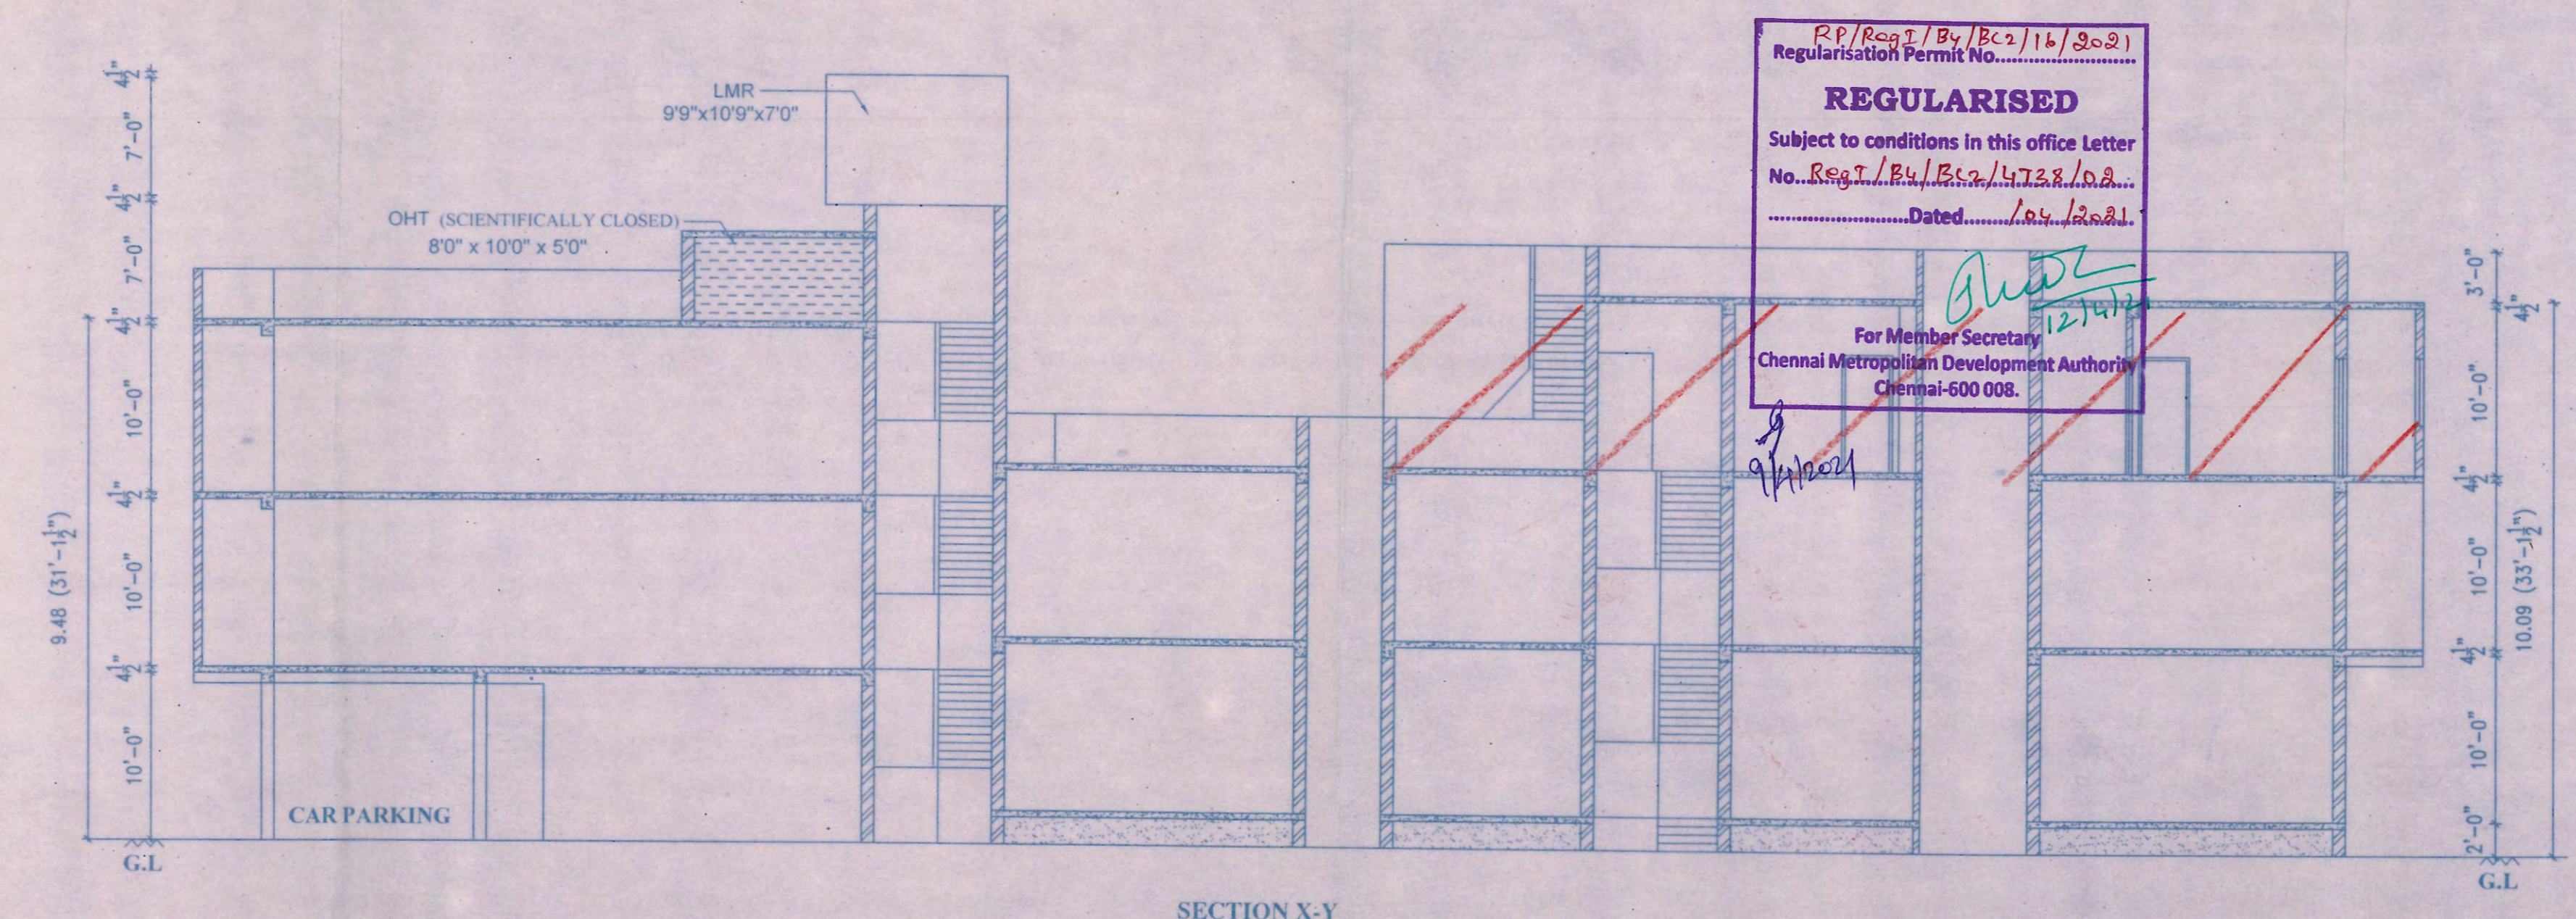


SECTION X-Y


RP/Regt./Bv/Bca/14/2081
 Regularisation Permit No. 14/2081
REGULARISED
 Subject to conditions in this office letter
 No. Regt./Bv/Bca/14/2081/O.A.
 Dated: 15/12/2021
 For Member Secretary,
 Chennai Metropolitan Development Authority
 Chennai-600 005.

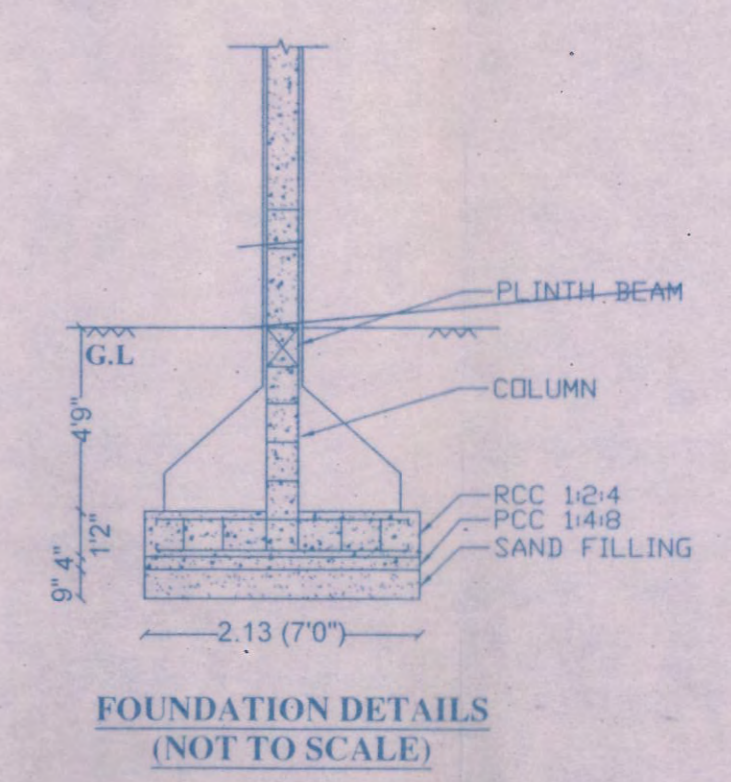


FOUNDATION DETAILS (NOT TO SCALE)

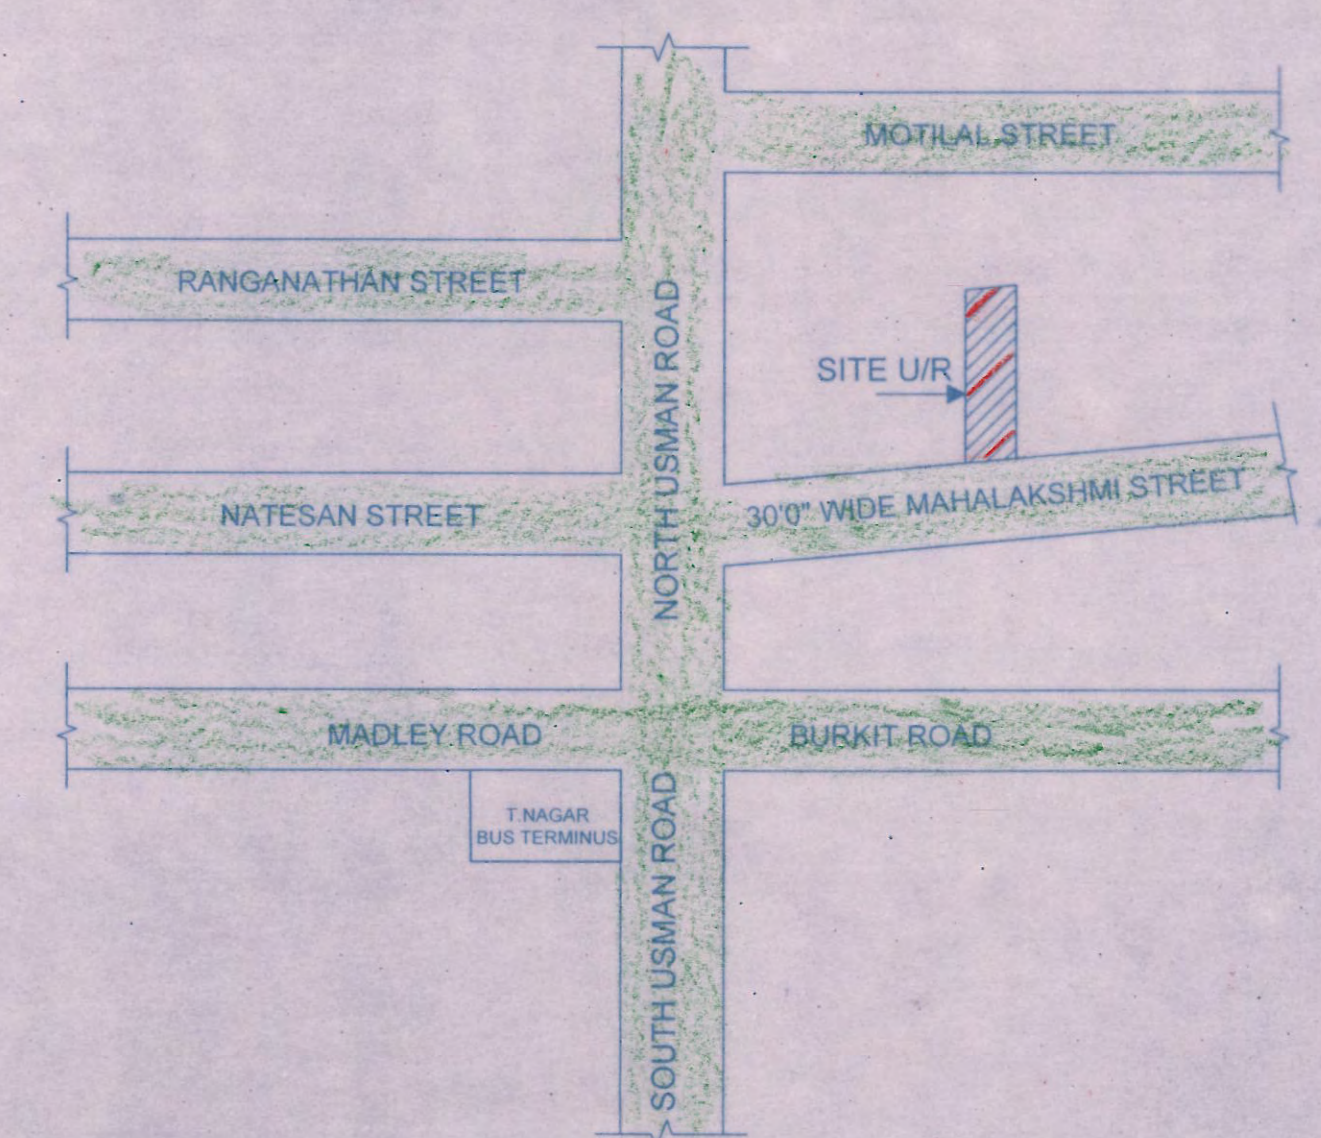


KEY PLAN (NOT TO SCALE)

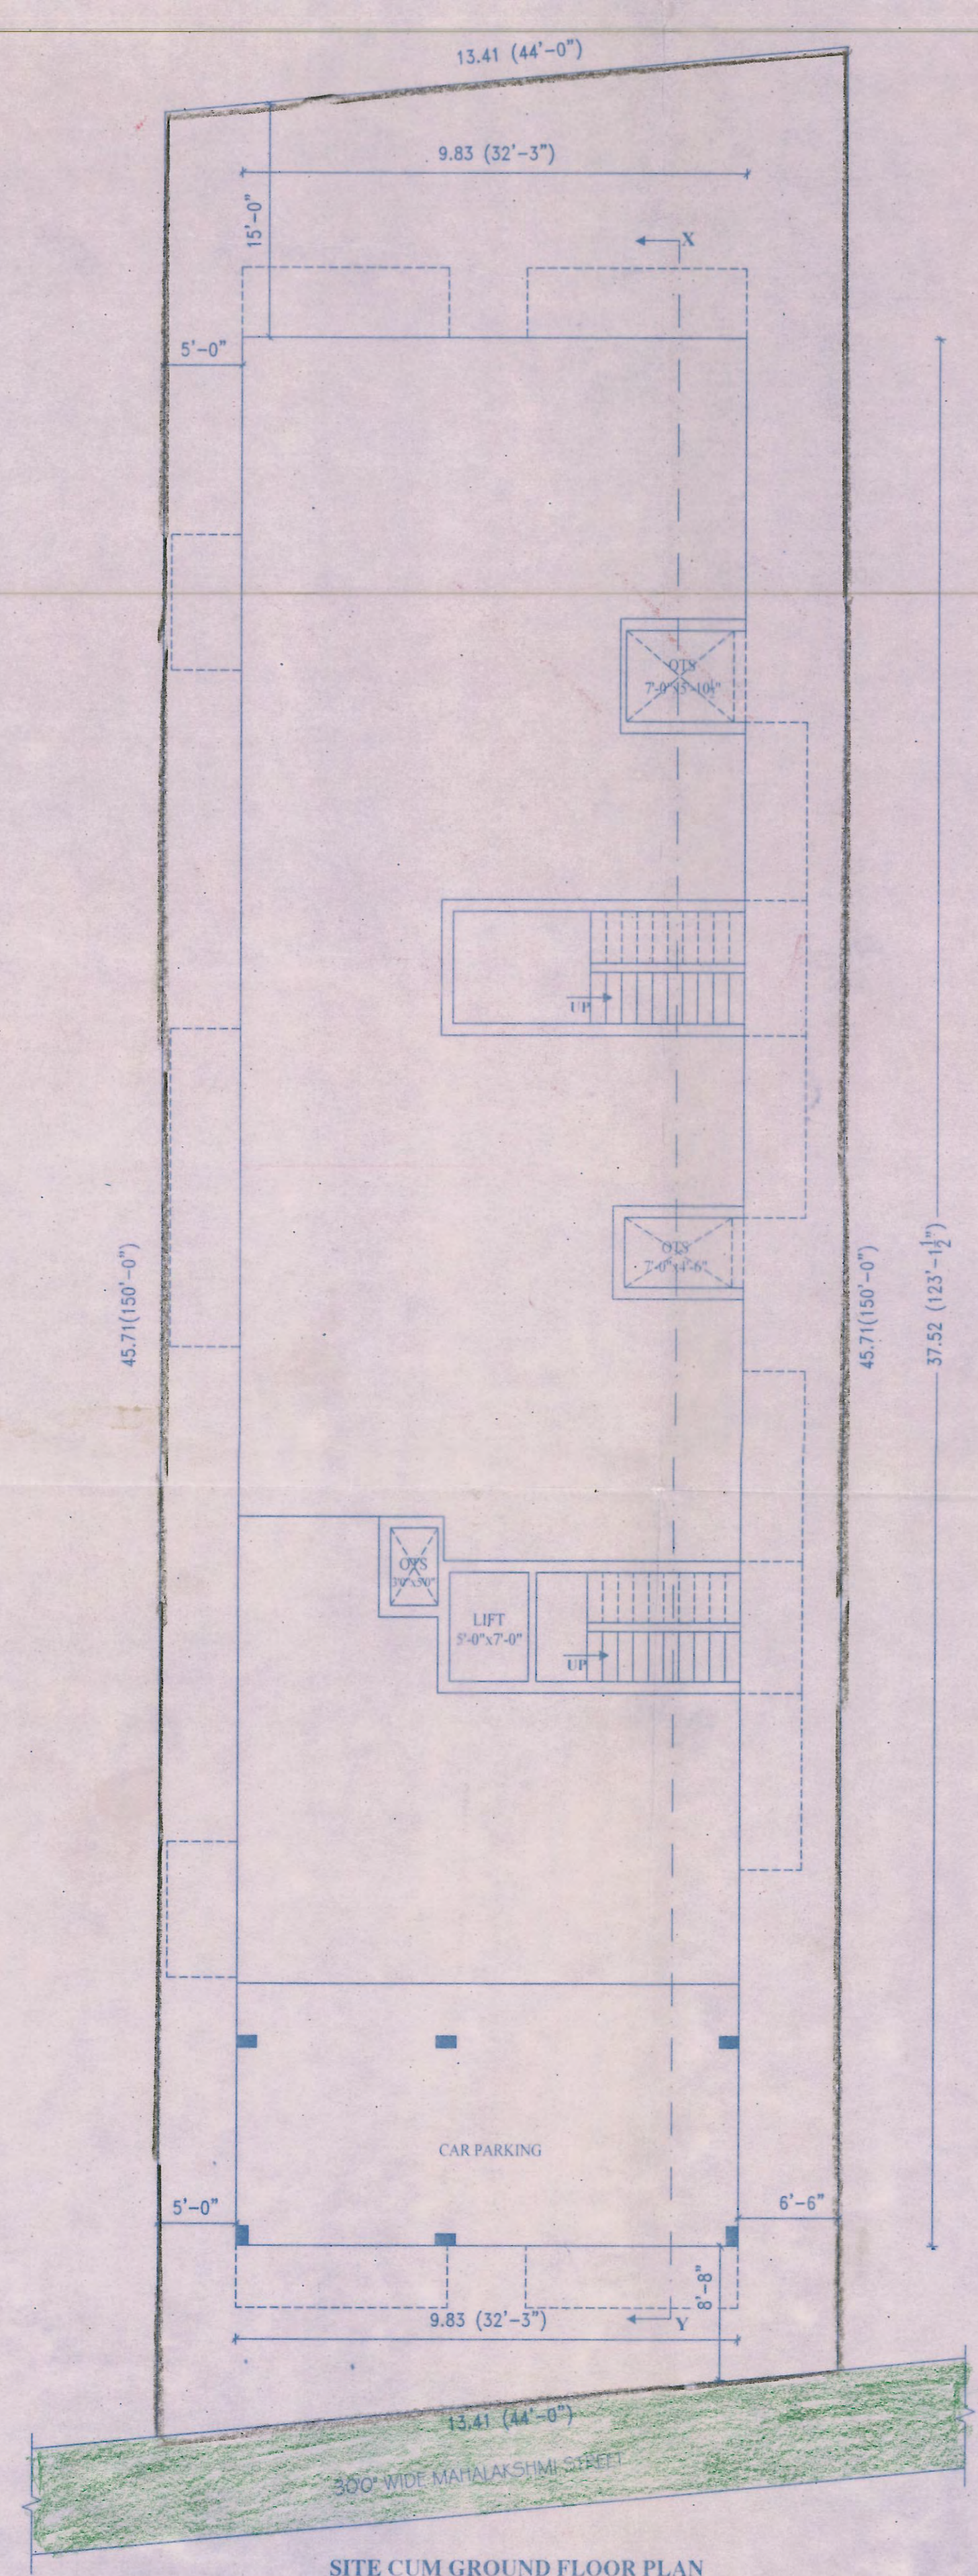


SITE CUM GROUND FLOOR PLAN

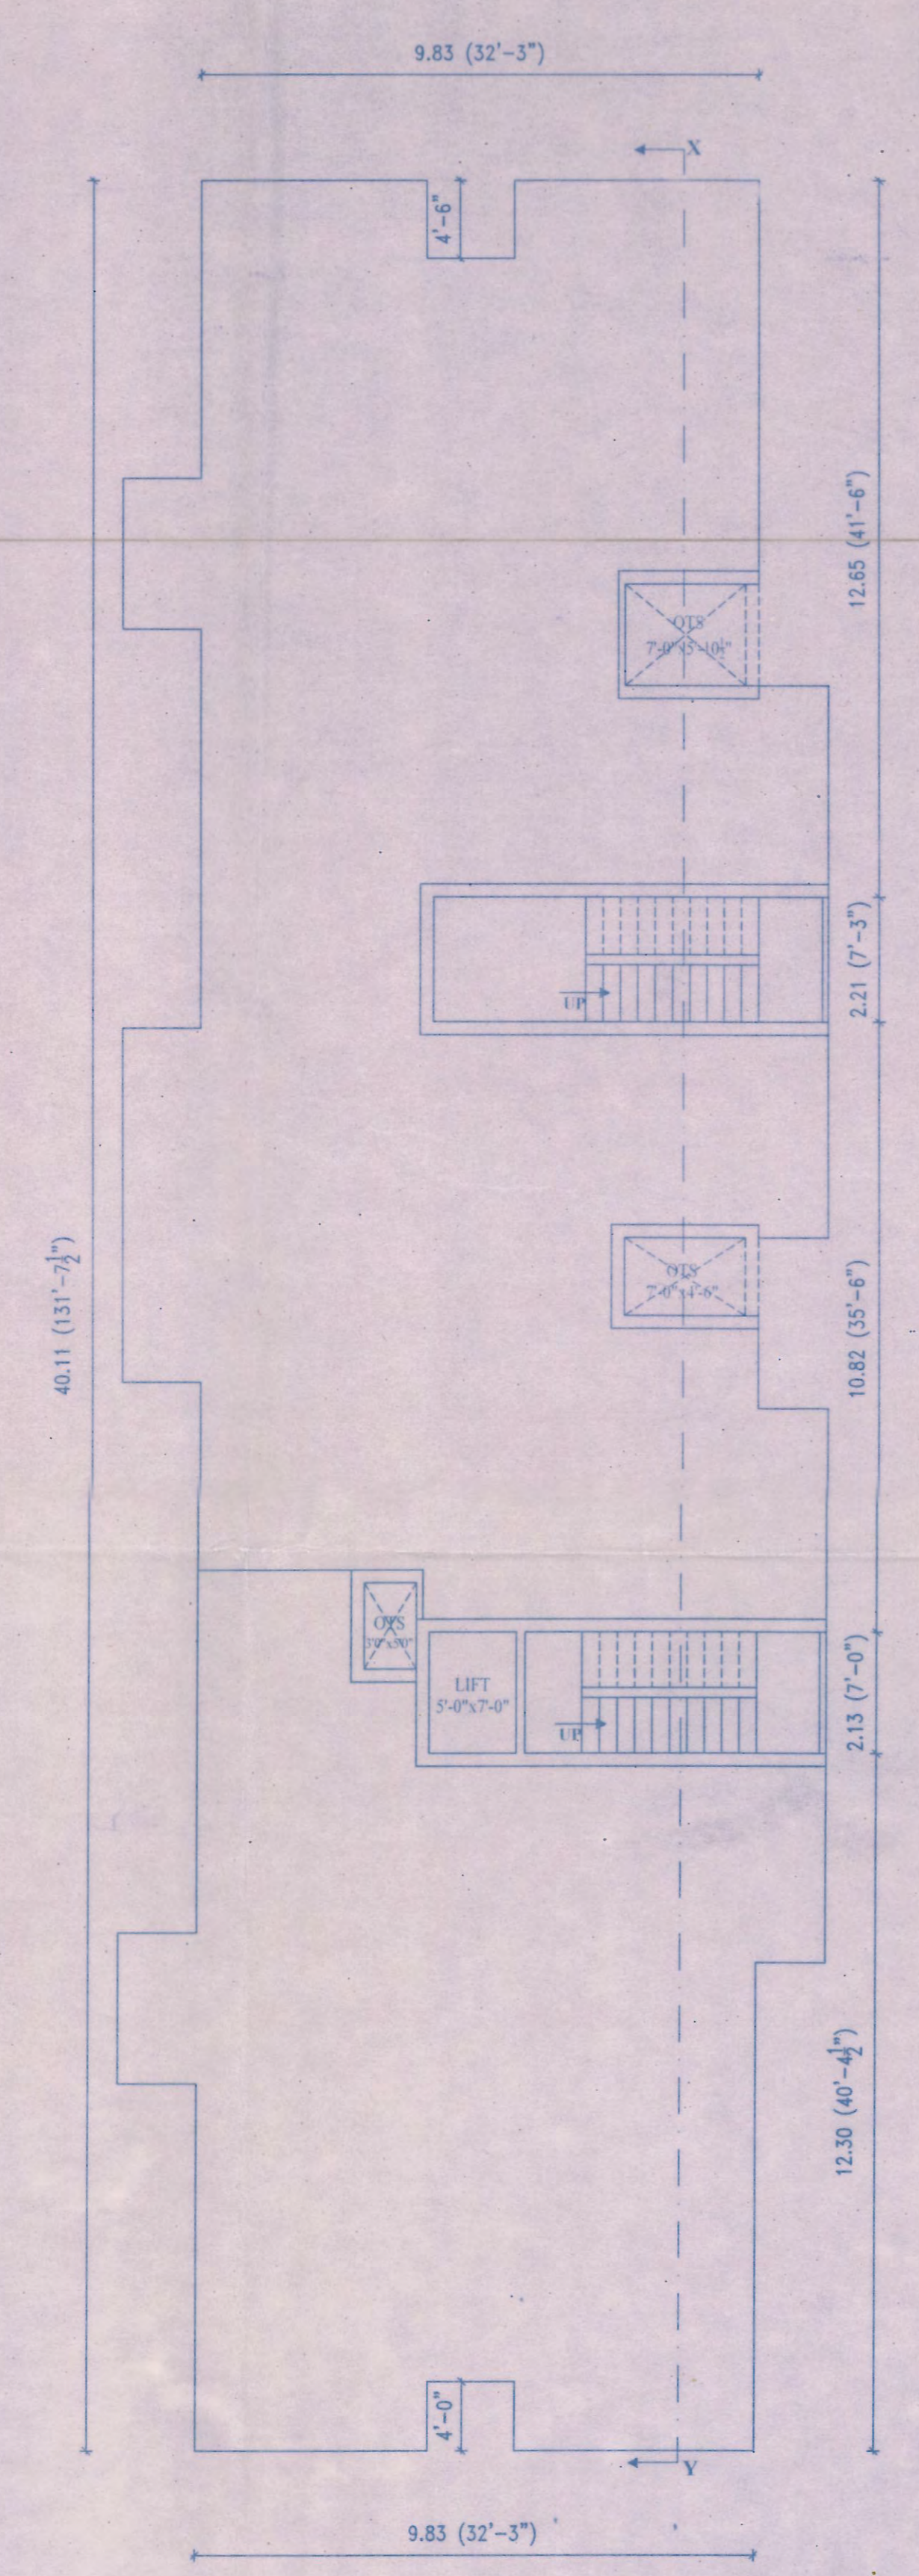

FIRST FLOOR PLAN

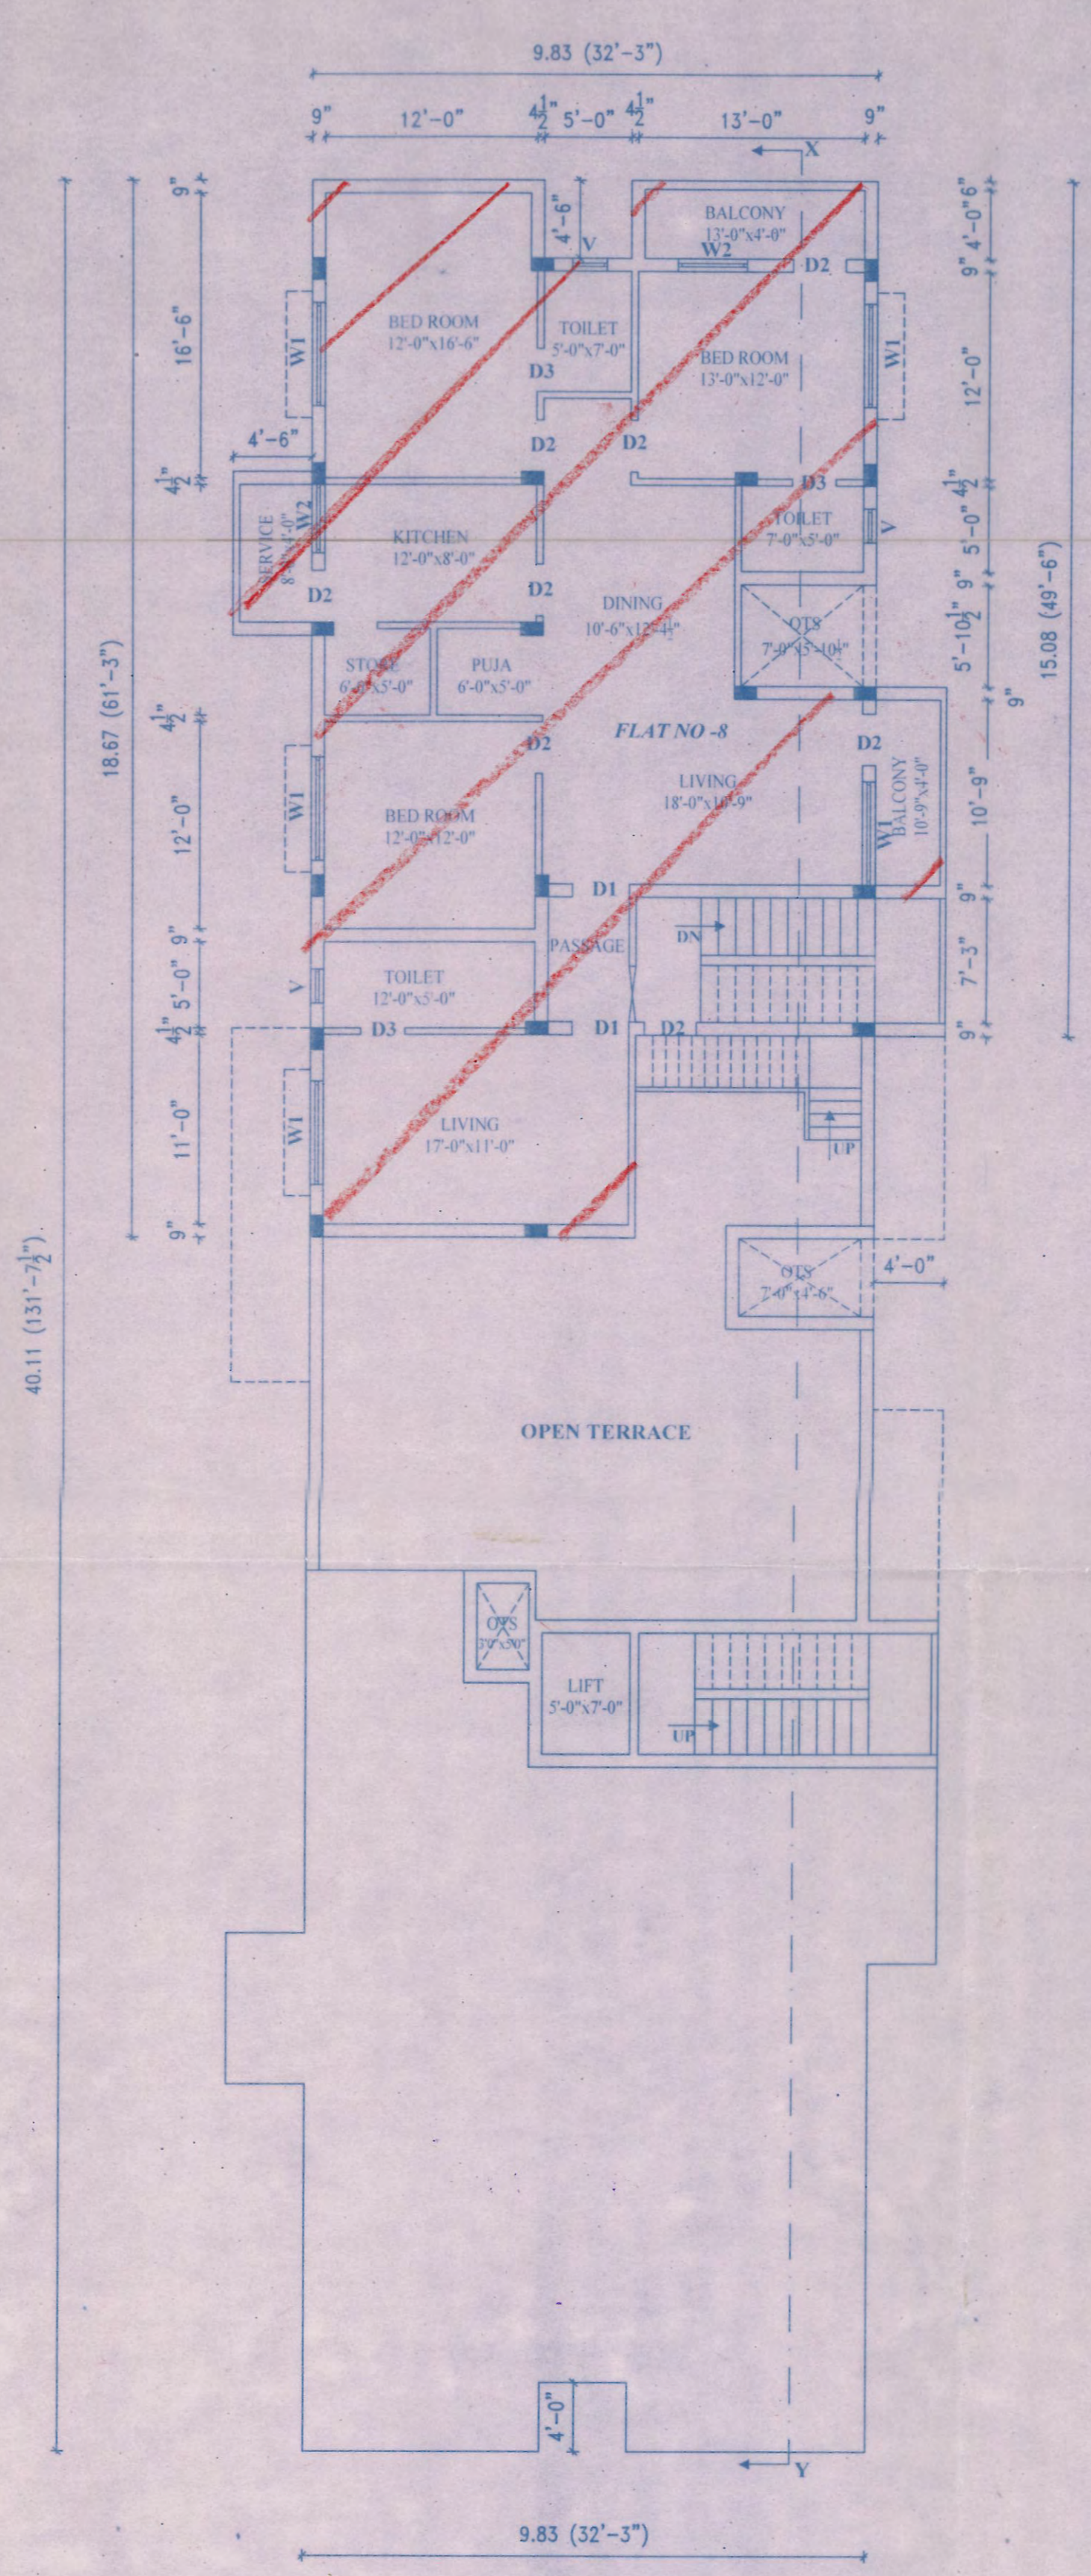

SECOND FLOOR PLAN

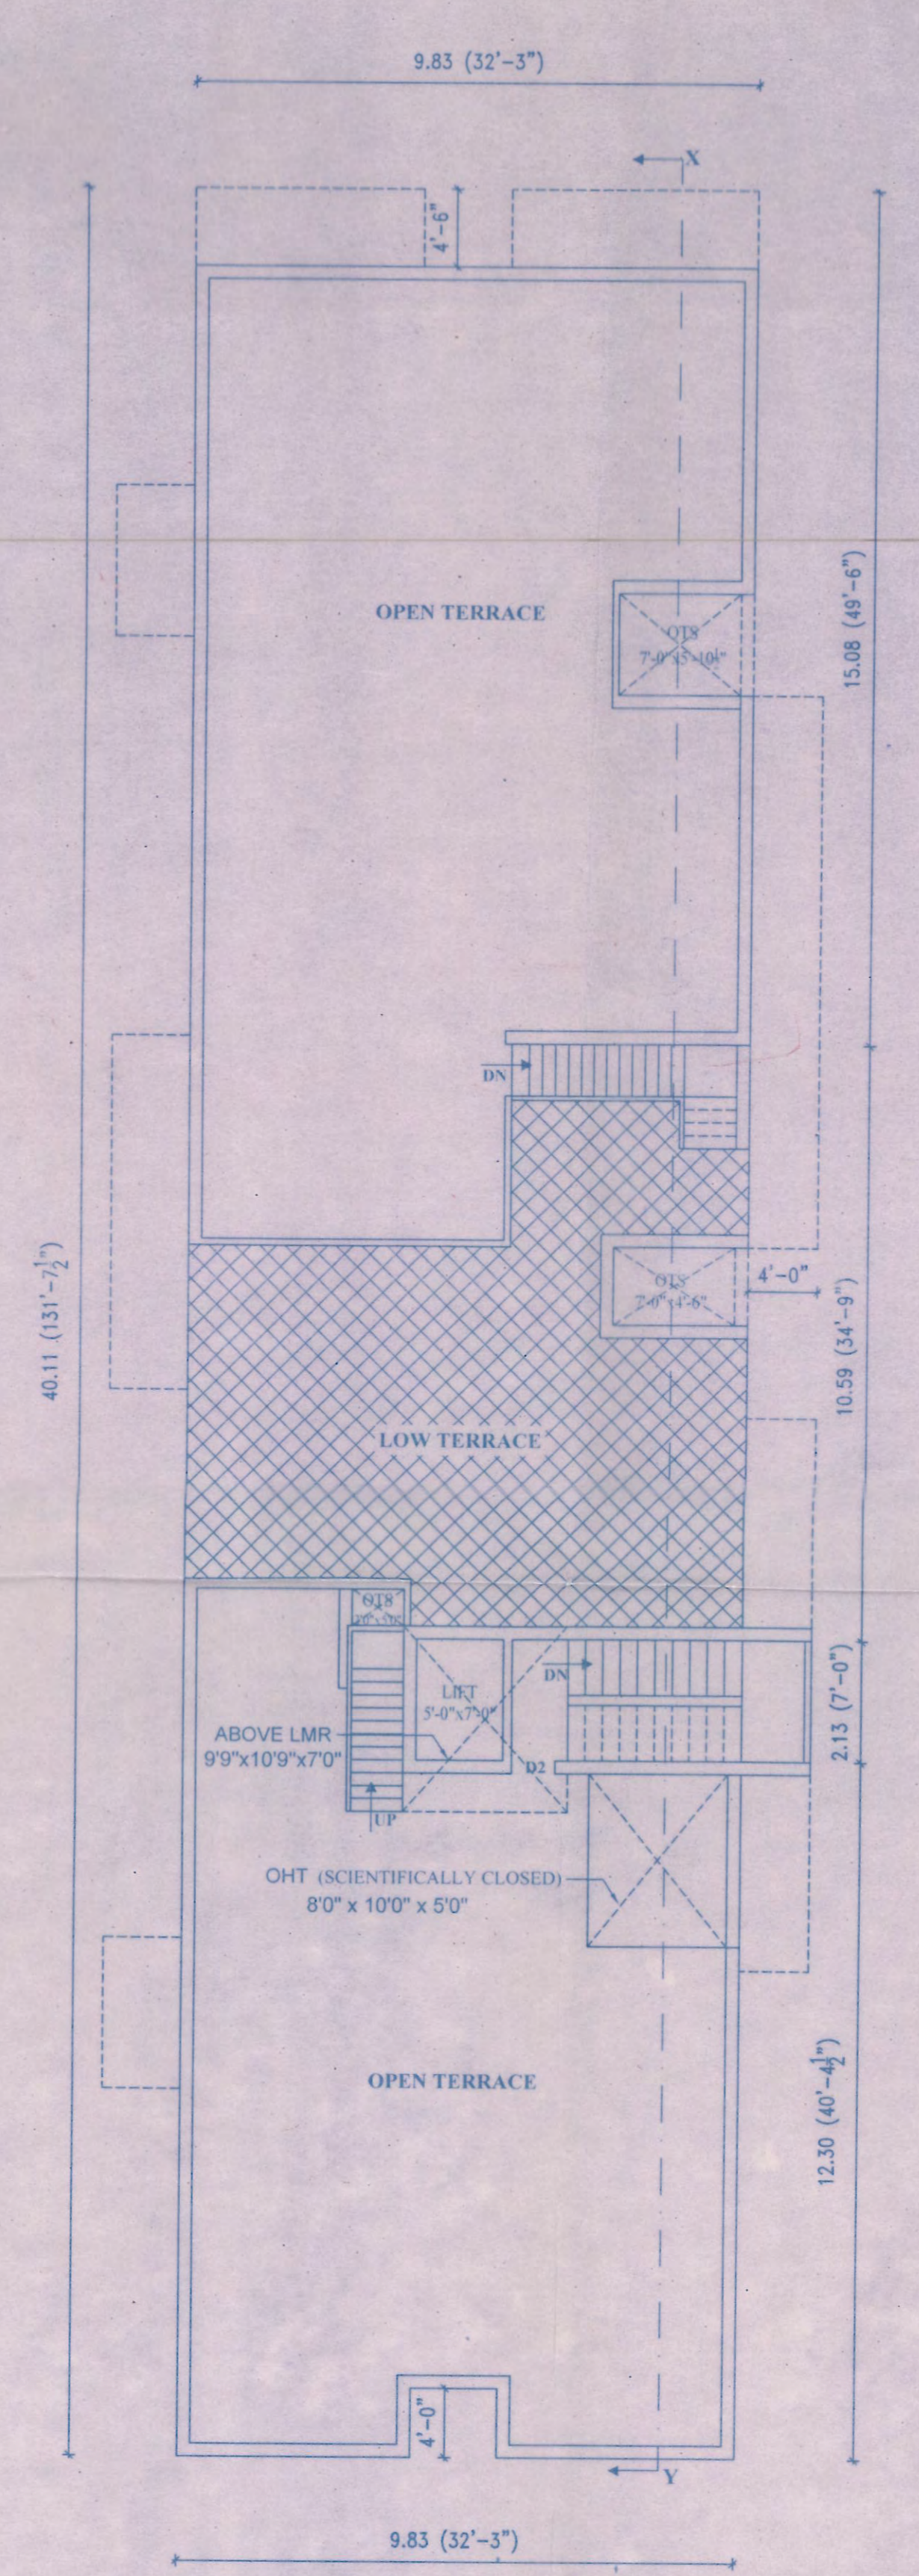

TERRACE FLOOR PLAN

PLAN SHOWING THE REGULARISATION (UNDER REGULARISATION SCHEME 1999) OF INDIVIDUAL RESIDENTIAL FLAT AT 2F OF GF+1F+2F(p) RESIDENTIAL BUILDING AT NEW DOOR NO.42/8, OLD DOOR NO.22/8, MAHALAKSHMI STREET, T.NAGAR, CHENNAI-600017. COMPRISING IN T.S.NO.6031, BLOCK NO.134 OF MAMBALAM VILLAGE, GREATER CHENNAI CORPORATION ZONE - 10, WARD - NO - 136.

PREVIOUS PLAN APPROVED BY CMDA IN PPA NO. A/17797/277/95 VIDE LETTER NO. A2/5469/95 DT. 07-05-1998

SCALE: 1 : 100 (1"0" = 8'0")
 ALL DIMENSION ARE IN METER

AREA STATEMENT

FLAT NO. 8 AT SECOND FLOOR : 176.70 sqm (1902 sqft)

JOINERY DETAILS

- D1 DOOR : 33' x 70"
- D2 DOOR : 30' x 70"
- D3 DOOR : 26' x 70"
- W1 WINDOW : 60' x 46"
- W2 WINDOW : 40' x 46"
- W3 WINDOW : 20' x 46"
- V1 VENTILATOR : 16' x 30"

COLOR INDEX

- REGULARISED
- ROAD
- SITE BOUNDARY

OWNER'S SIGNATURE: *Ramasree*

J. PACHIASIVI MB.,
 (Structural Eng)
 Registered Structural Engineer Grade-4
 REG. NO: RSE 100322019
 GREATER CHENNAI CORPORATION
 Plot No:3490, TNHB, Avadi, Chennai-64
 CELL : 95662 71366

LICENSED ENGINEER: