

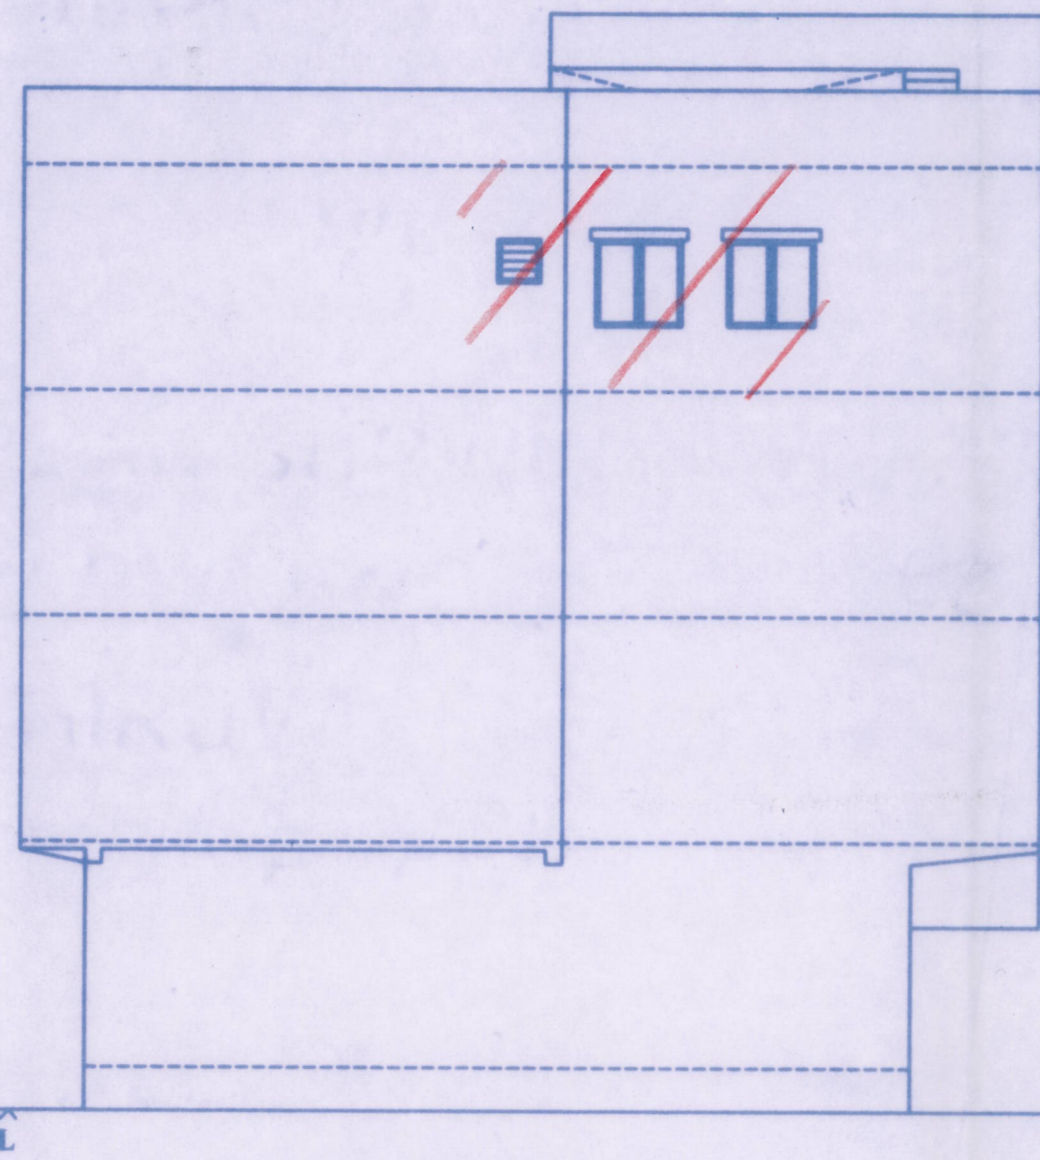


PLAN SHOWING THE REGULARISATION (UNDER REGULARISATION SCHEME 1999) OF INDIVIDUAL RESIDENTIAL FLAT NO.T-2 AT THIRD FLOOR OF GF+3F RESIDENTIAL CUM COMMERCIAL BUILDING AT DOOR NO.43, PRARTHANA FLATS, GOVINDAN ROAD, WEST MAMBALAM, CHENNAI-600033. COMPRISING IN T.S.NO.70, BLOCK NO.18 OF MAMBALAM VILLAGE, GREATER CHENNAI CORPORATION ZONE - 10, WARD NO - 140.


PREVIOUS PLAN APPROVED BY CORPORATION OF CHENNAI VIDE PPA. NO.B/20759/194/96 IN LETTER NO. B1/23988/95 DATED: 17-05-1996

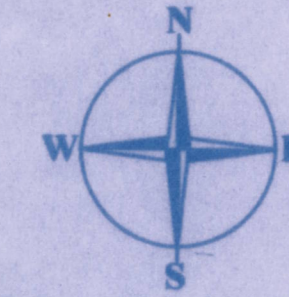


ELEVATION

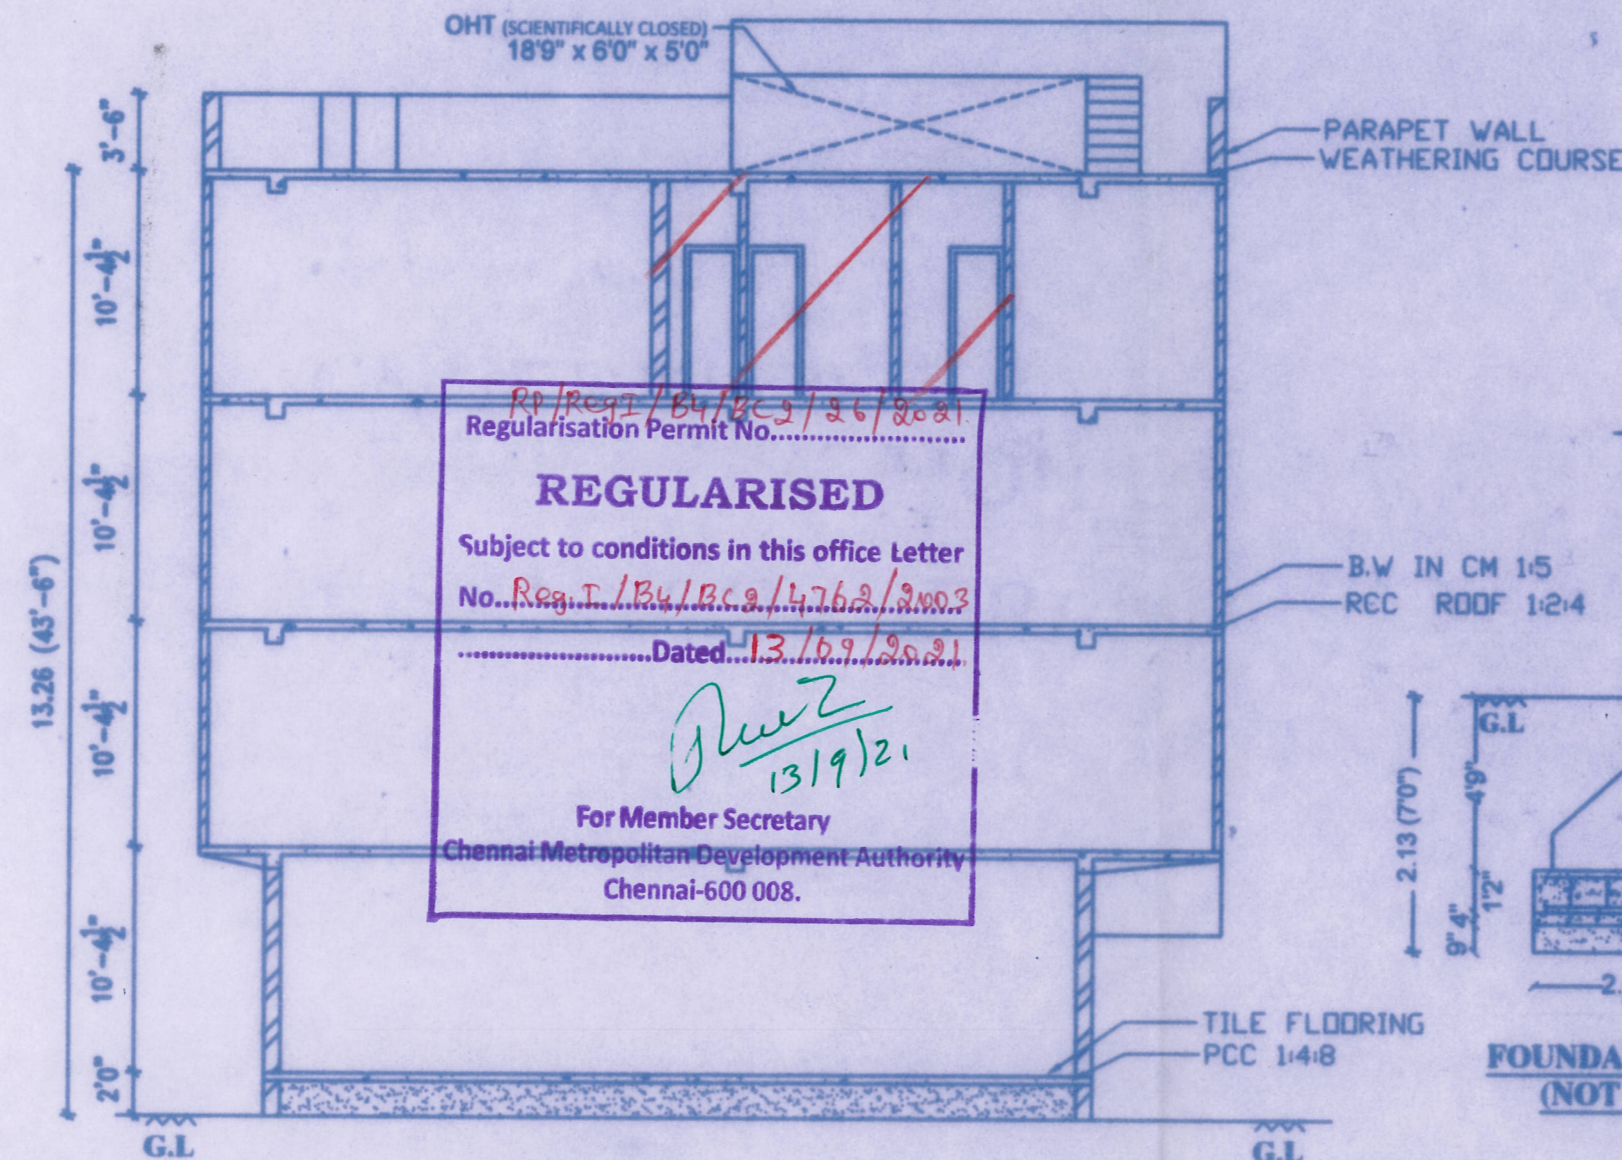


SECTION X-Y

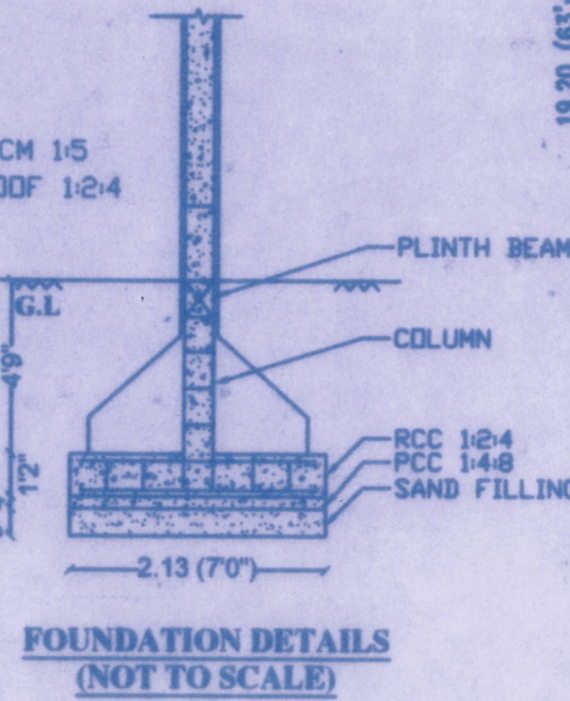

FOUNDATION DETAILS (NOT TO SCALE)

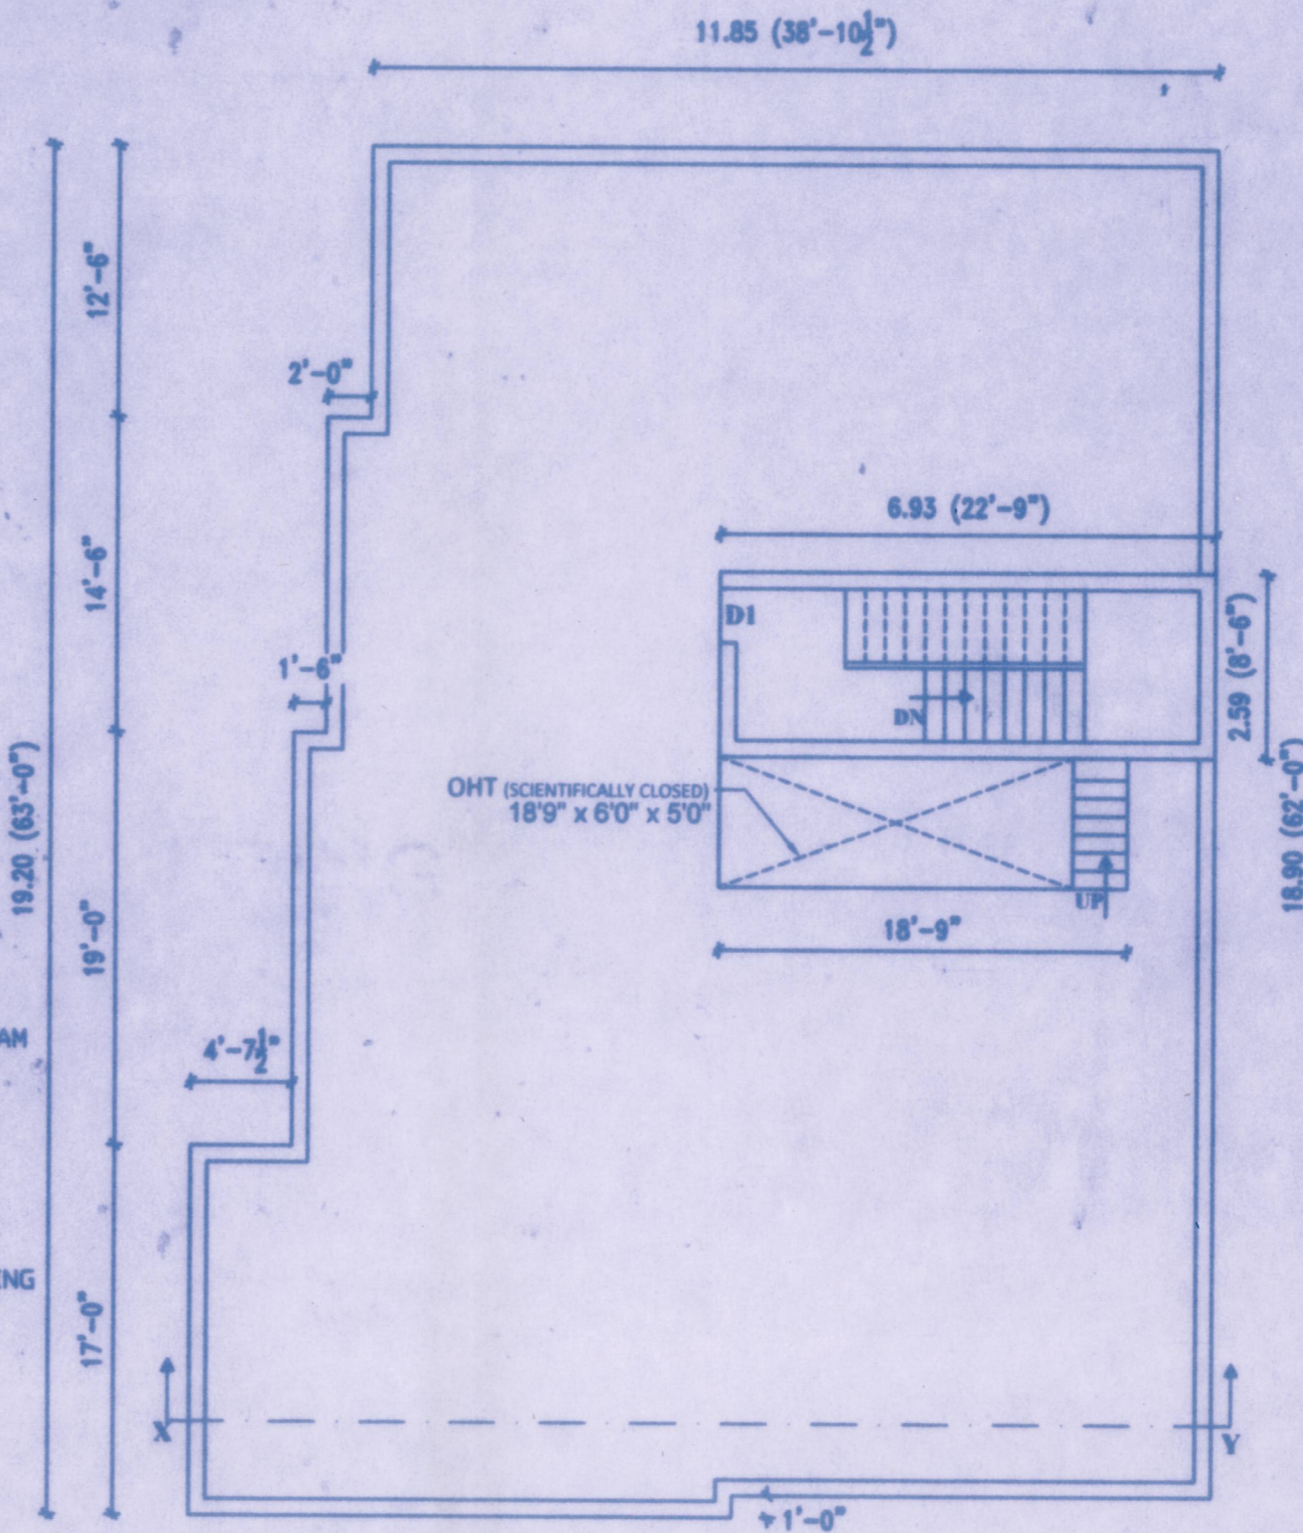

TERRACE FLOOR PLAN

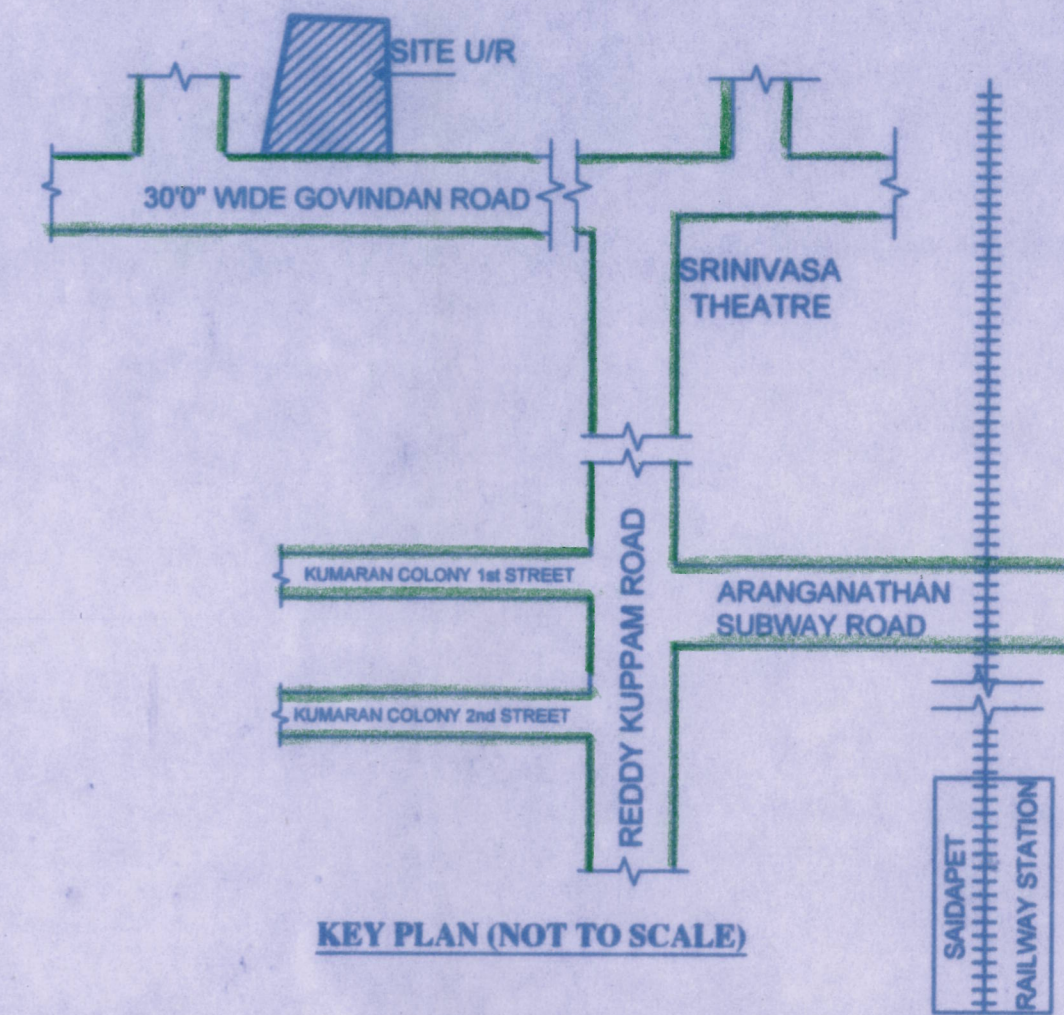

KEY PLAN (NOT TO SCALE)

SCALE: 1 : 100 (1'0" : 8'0")
ALL DIMENSION ARE IN METER

AREA STATEMENT


INDIVIDUAL RESIDENTIAL FLAT
NO.T-2 AT THIRD FLOOR : 30.00 sqm (322.92 sqft)

JOINERY DETAILS


MD DOOR	: 3'3" x 7'0"
D1 DOOR	: 3'0" x 7'0"
D2 DOOR	: 2'6" x 7'0"
W WINDOW	: 3'9" x 4'0"
W1 WINDOW	: 4'0" x 2'0"
V VENTILATOR	: 2'0" x 2'0"

COLOUR INDEX


REGULARISED	
ROAD	
SITE BOUNDARY	

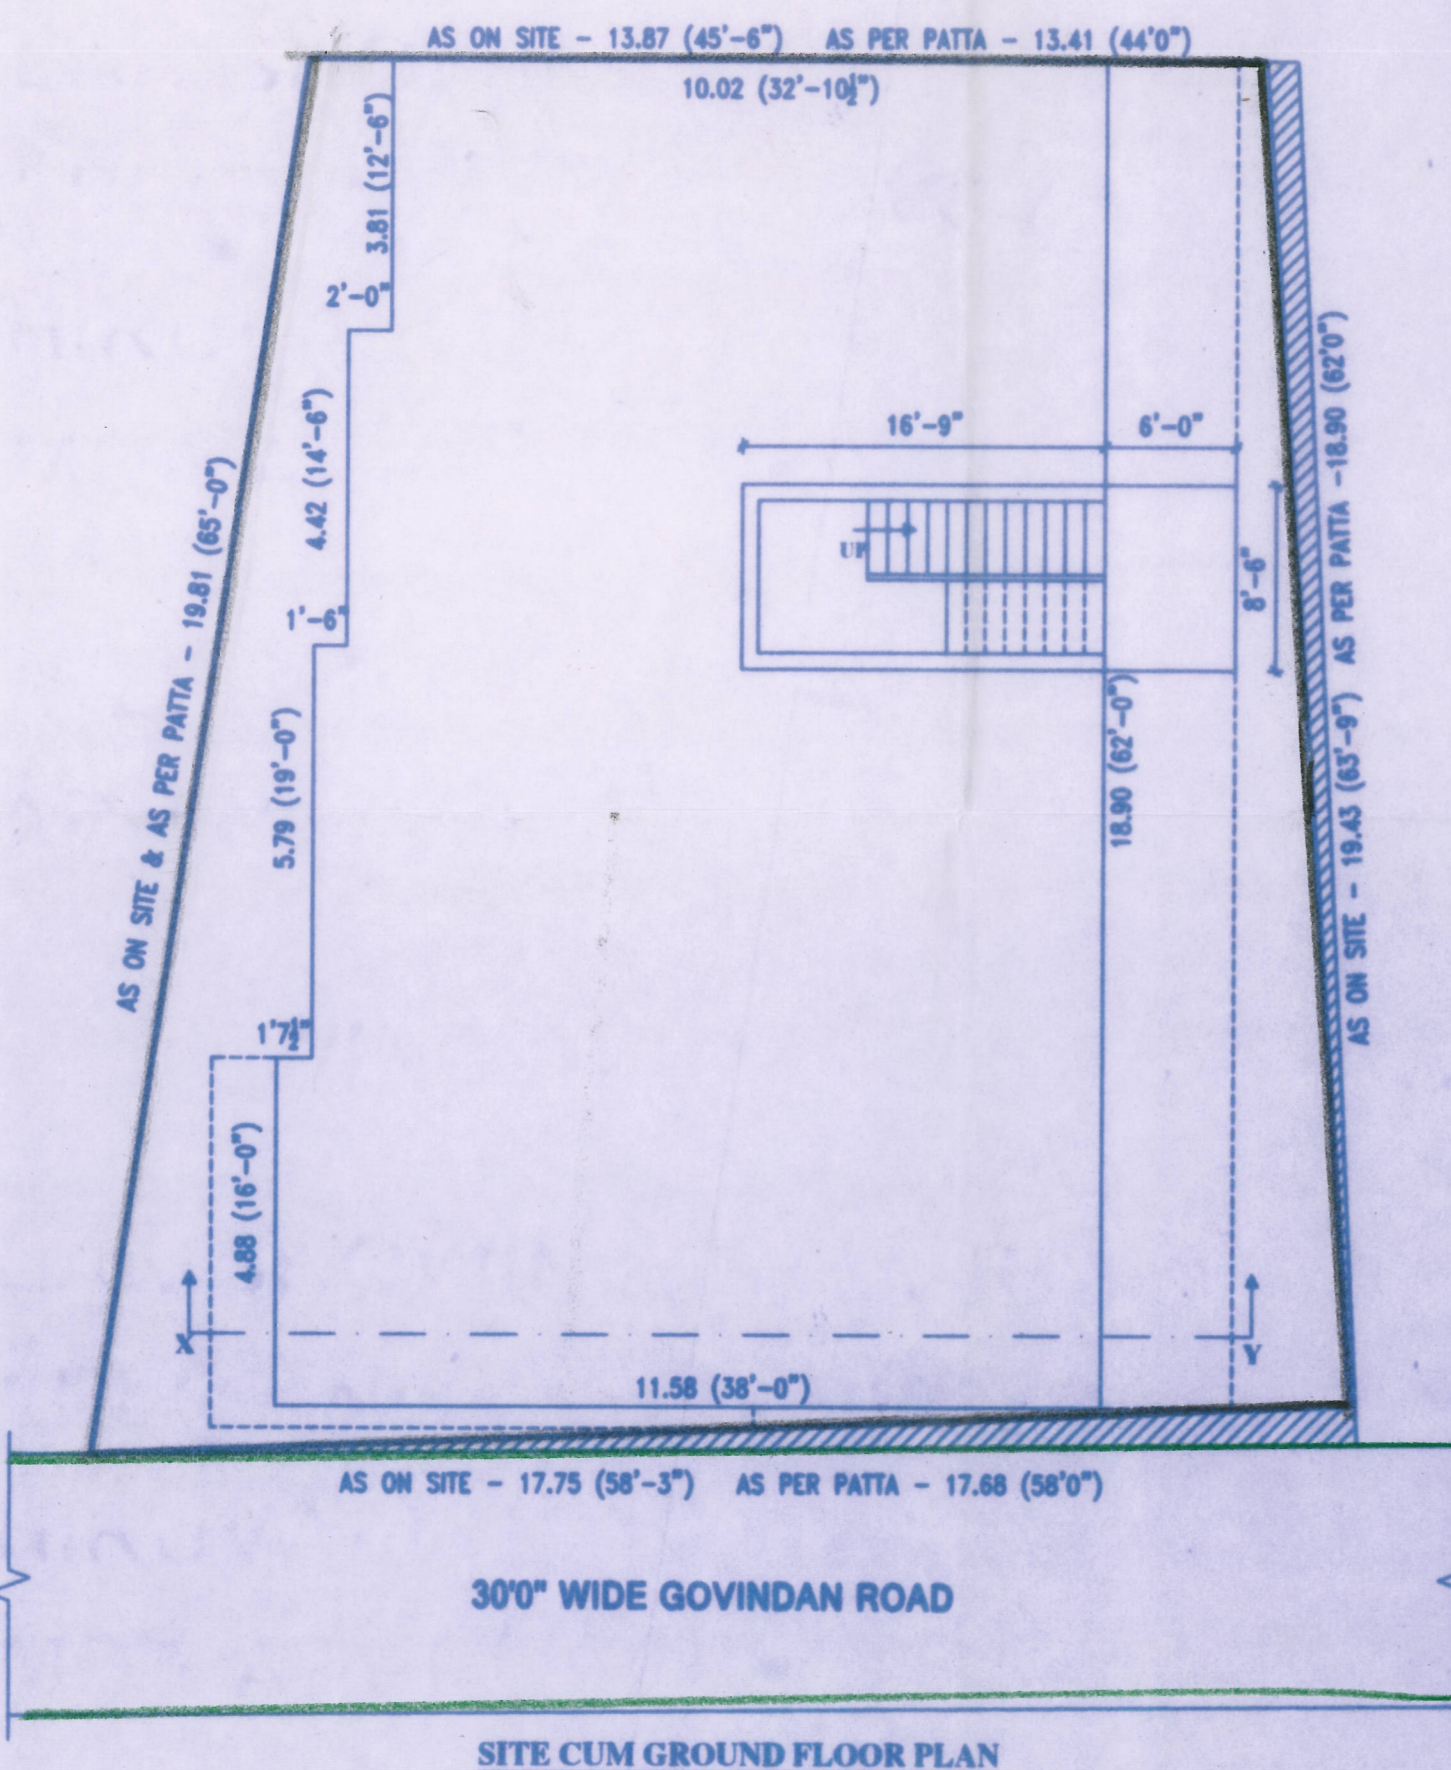

SITE CUM GROUND FLOOR PLAN

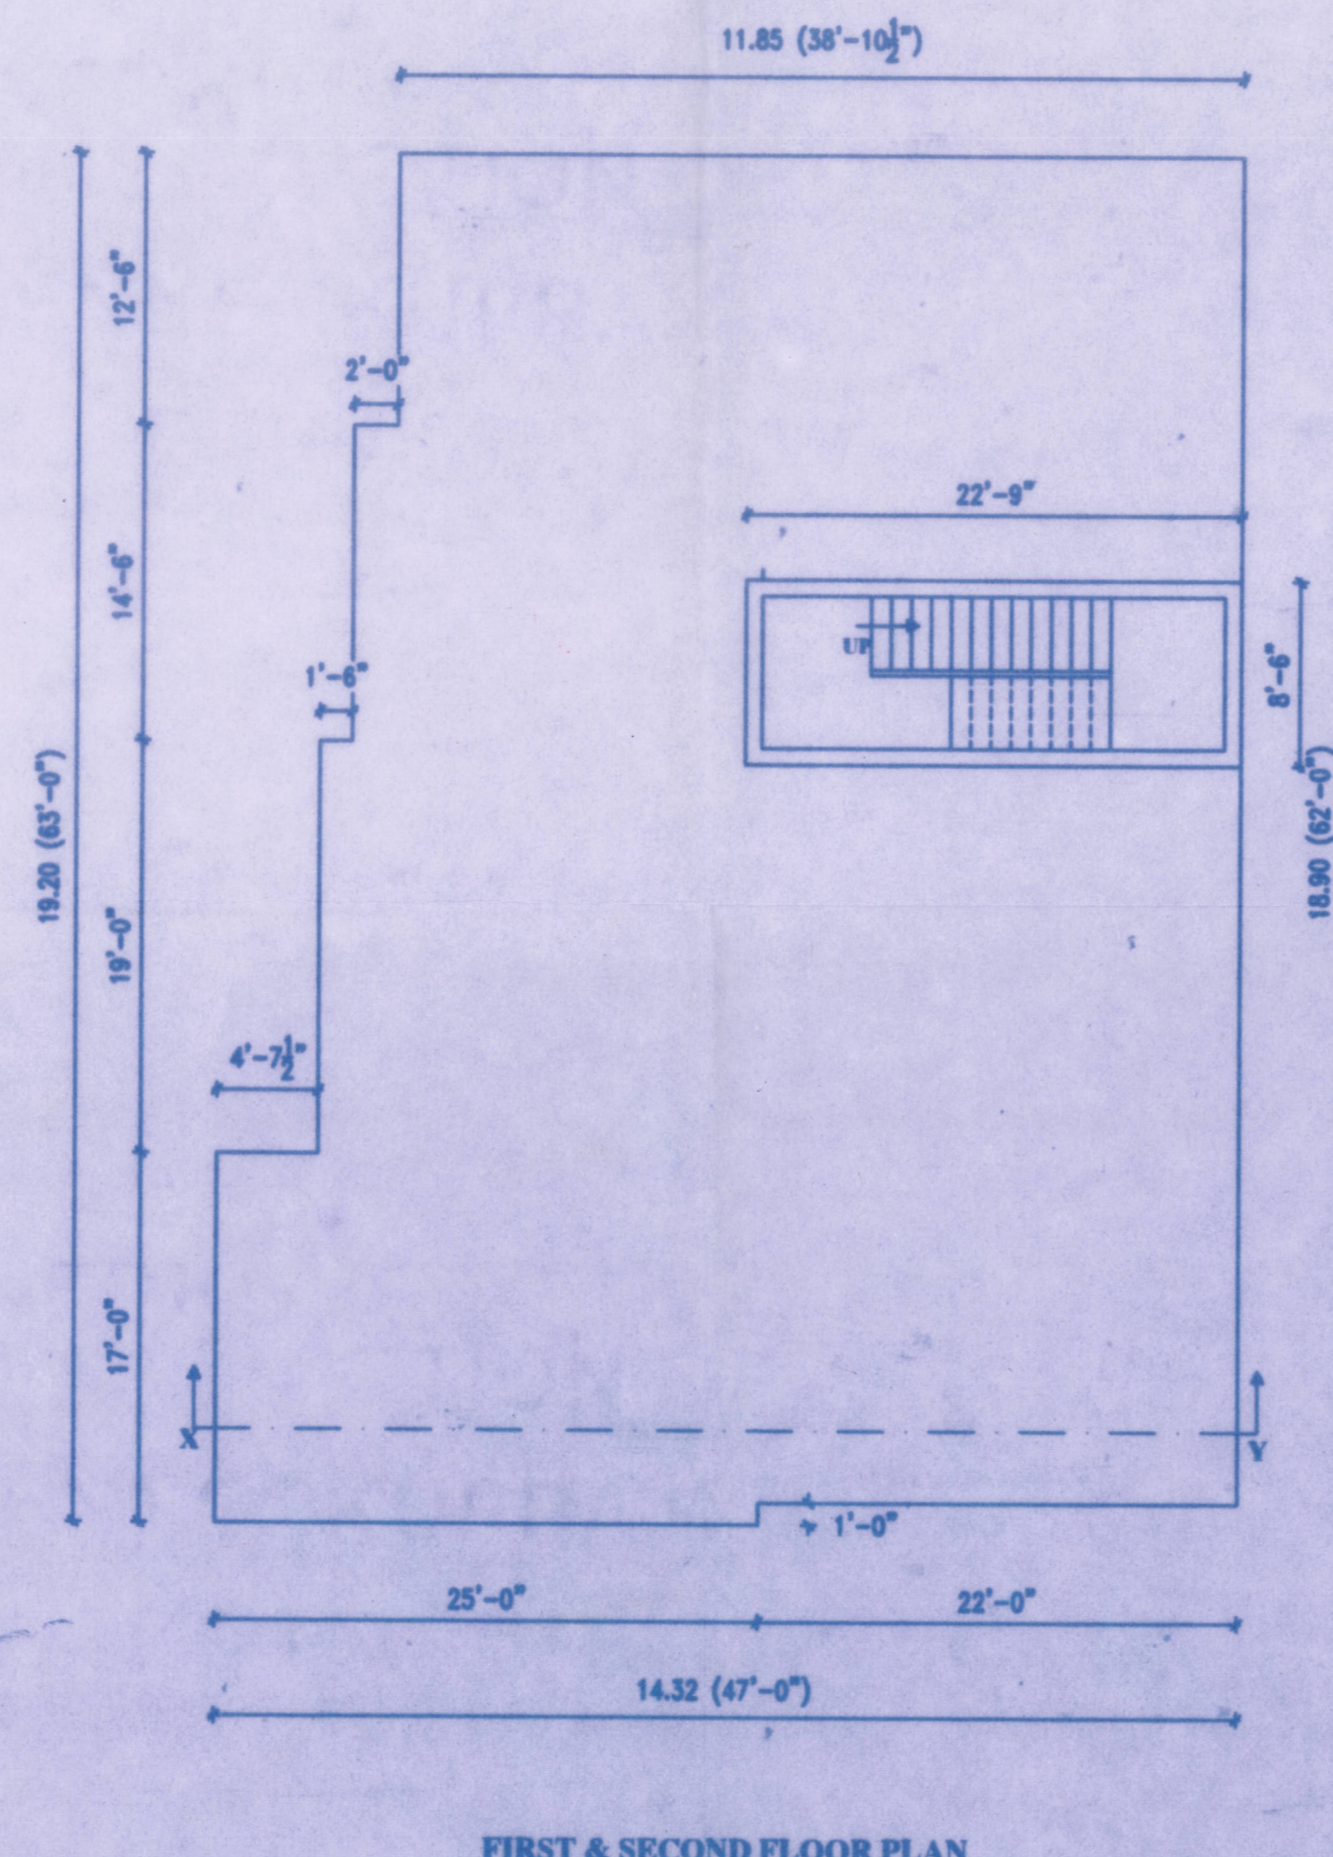

FIRST & SECOND FLOOR PLAN

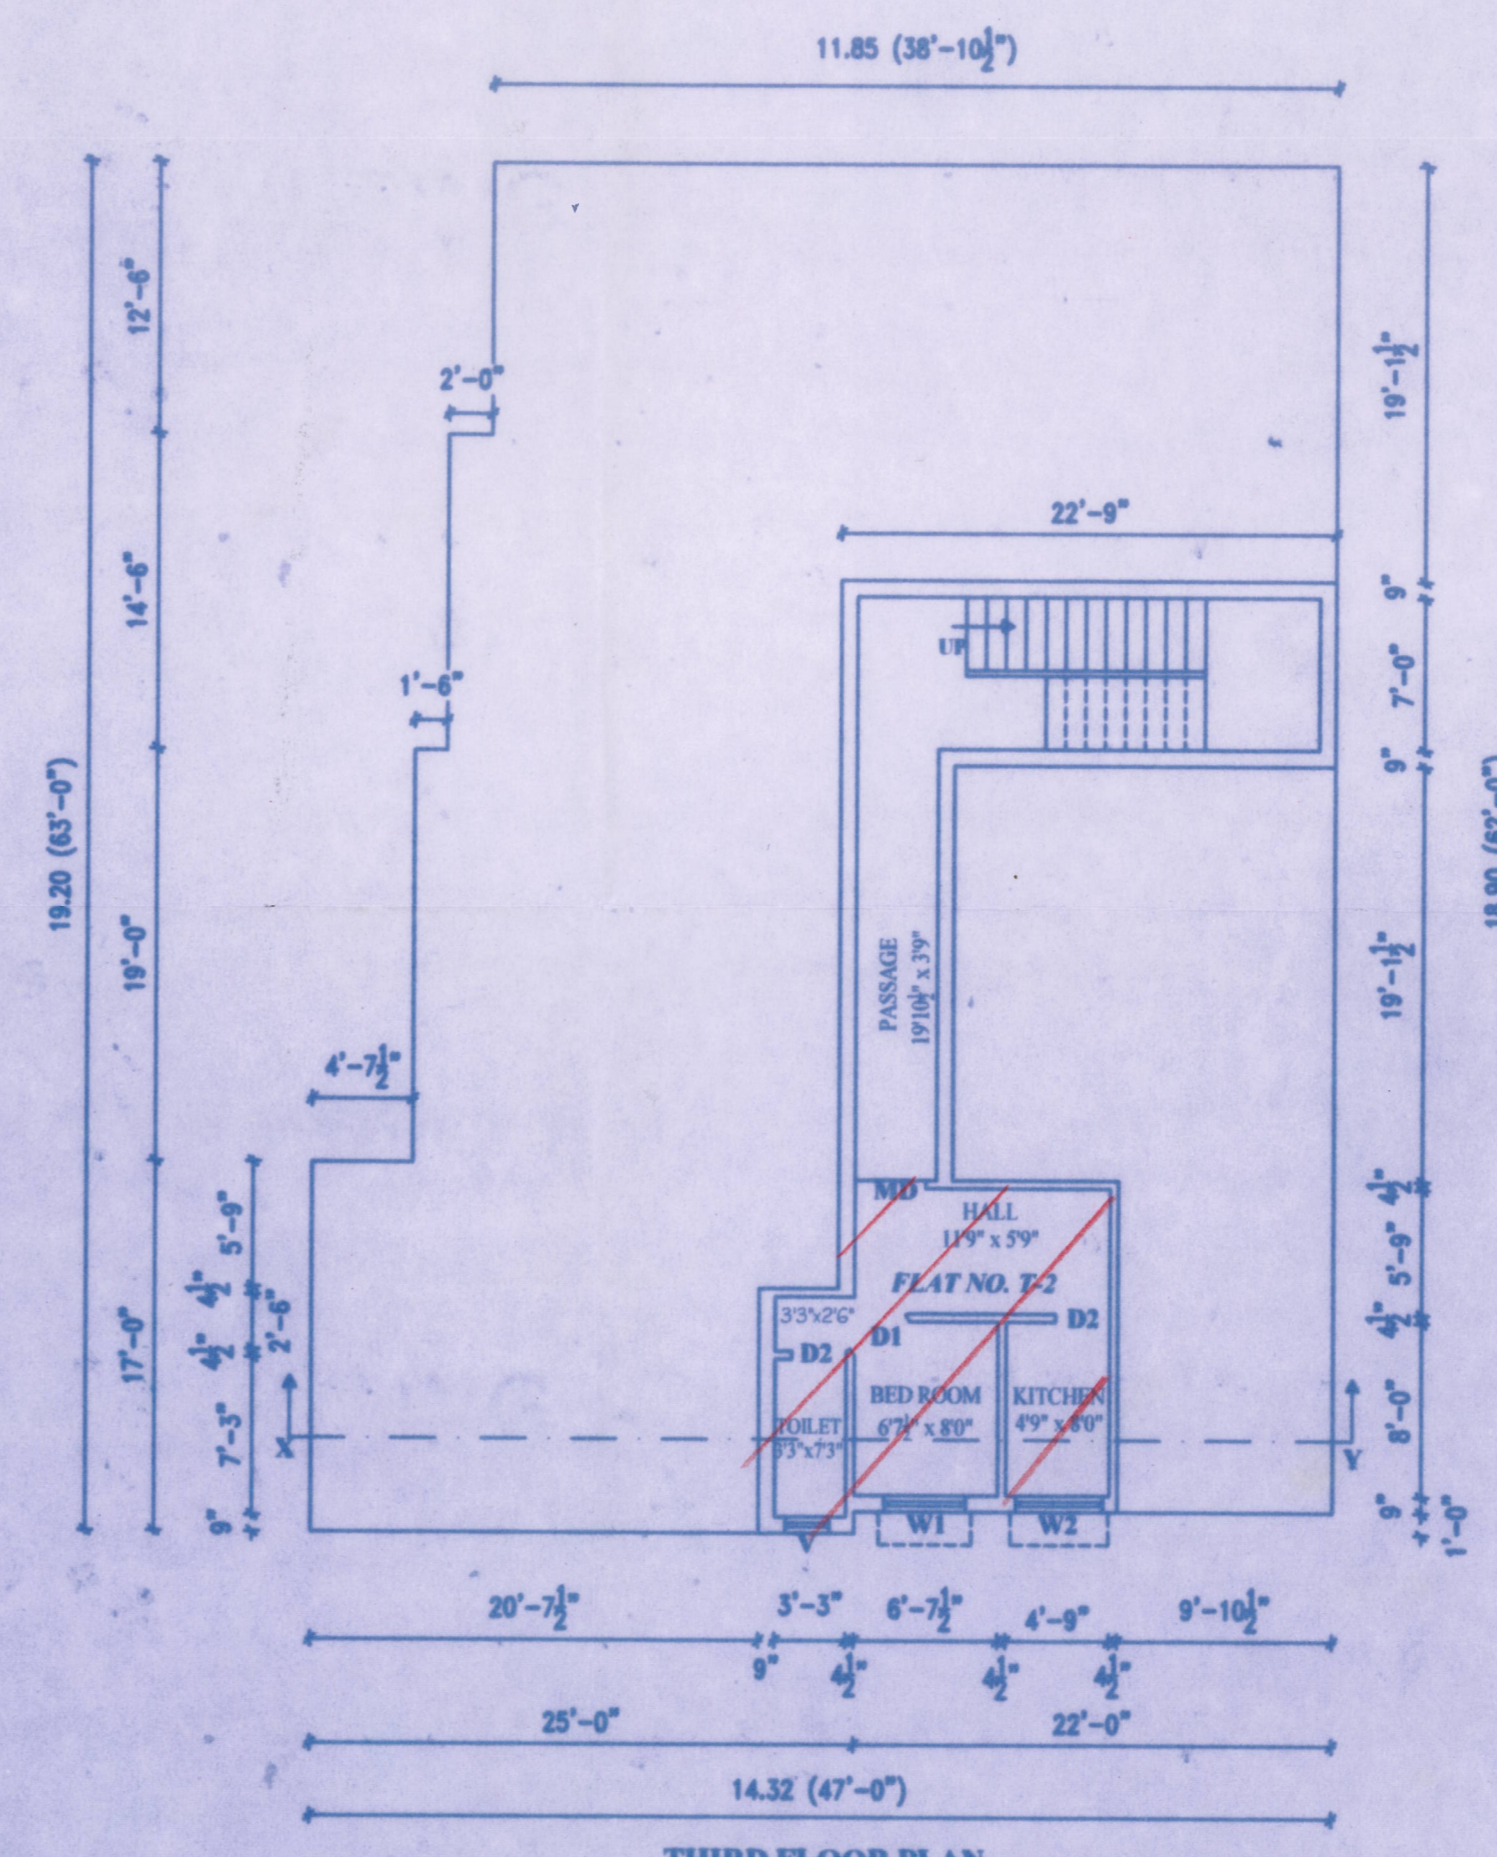

THIRD FLOOR PLAN

K. Sangeeta
OWNER'S SIGNATURE :

J. Pacriavelvi
J. PACRIAVELVI, M.E.,
(Structural Engg)
Registered Structural Engineer Grade-I
REG. NO. RSE 1003222019
GREATER CHENNAI CORPORATION
Plot No:3480, TNHB, Avadi, Chennai-54.
CELL : 95662 71366

LICENSED ENGINEER: