




REAR SIDE ELEVATION

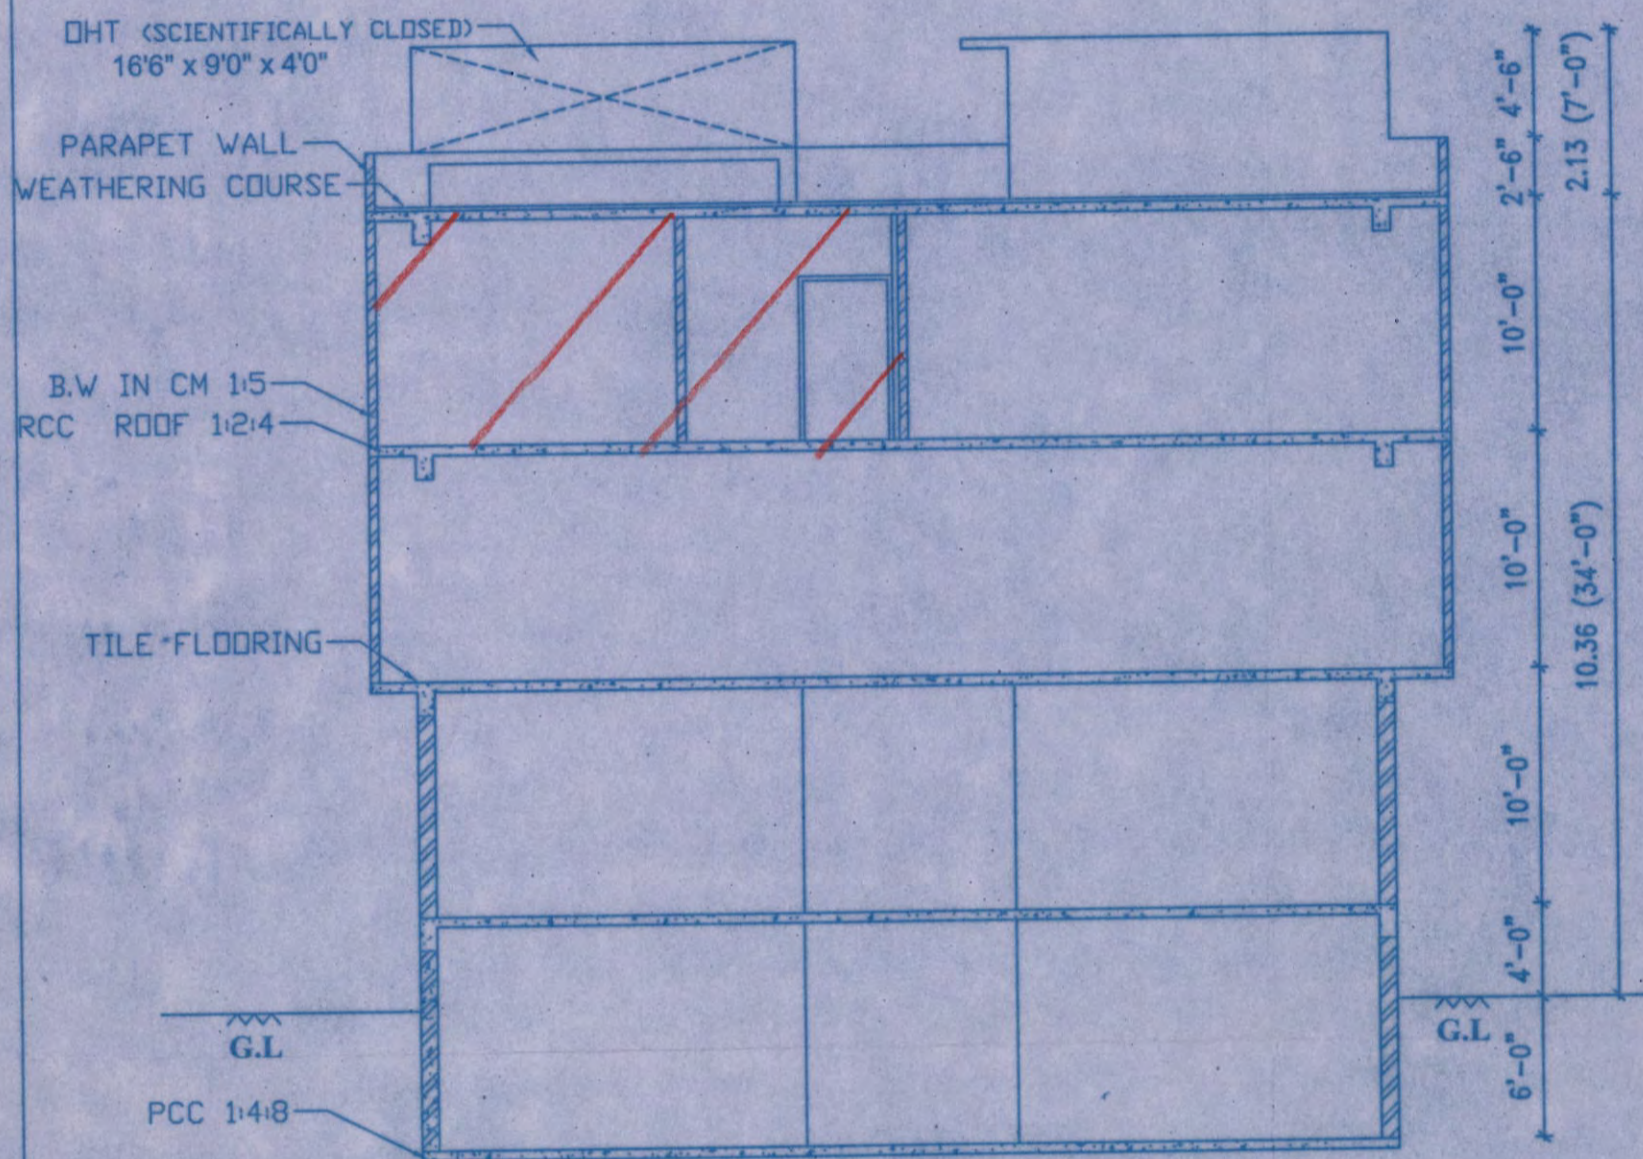


SECTION X-Y

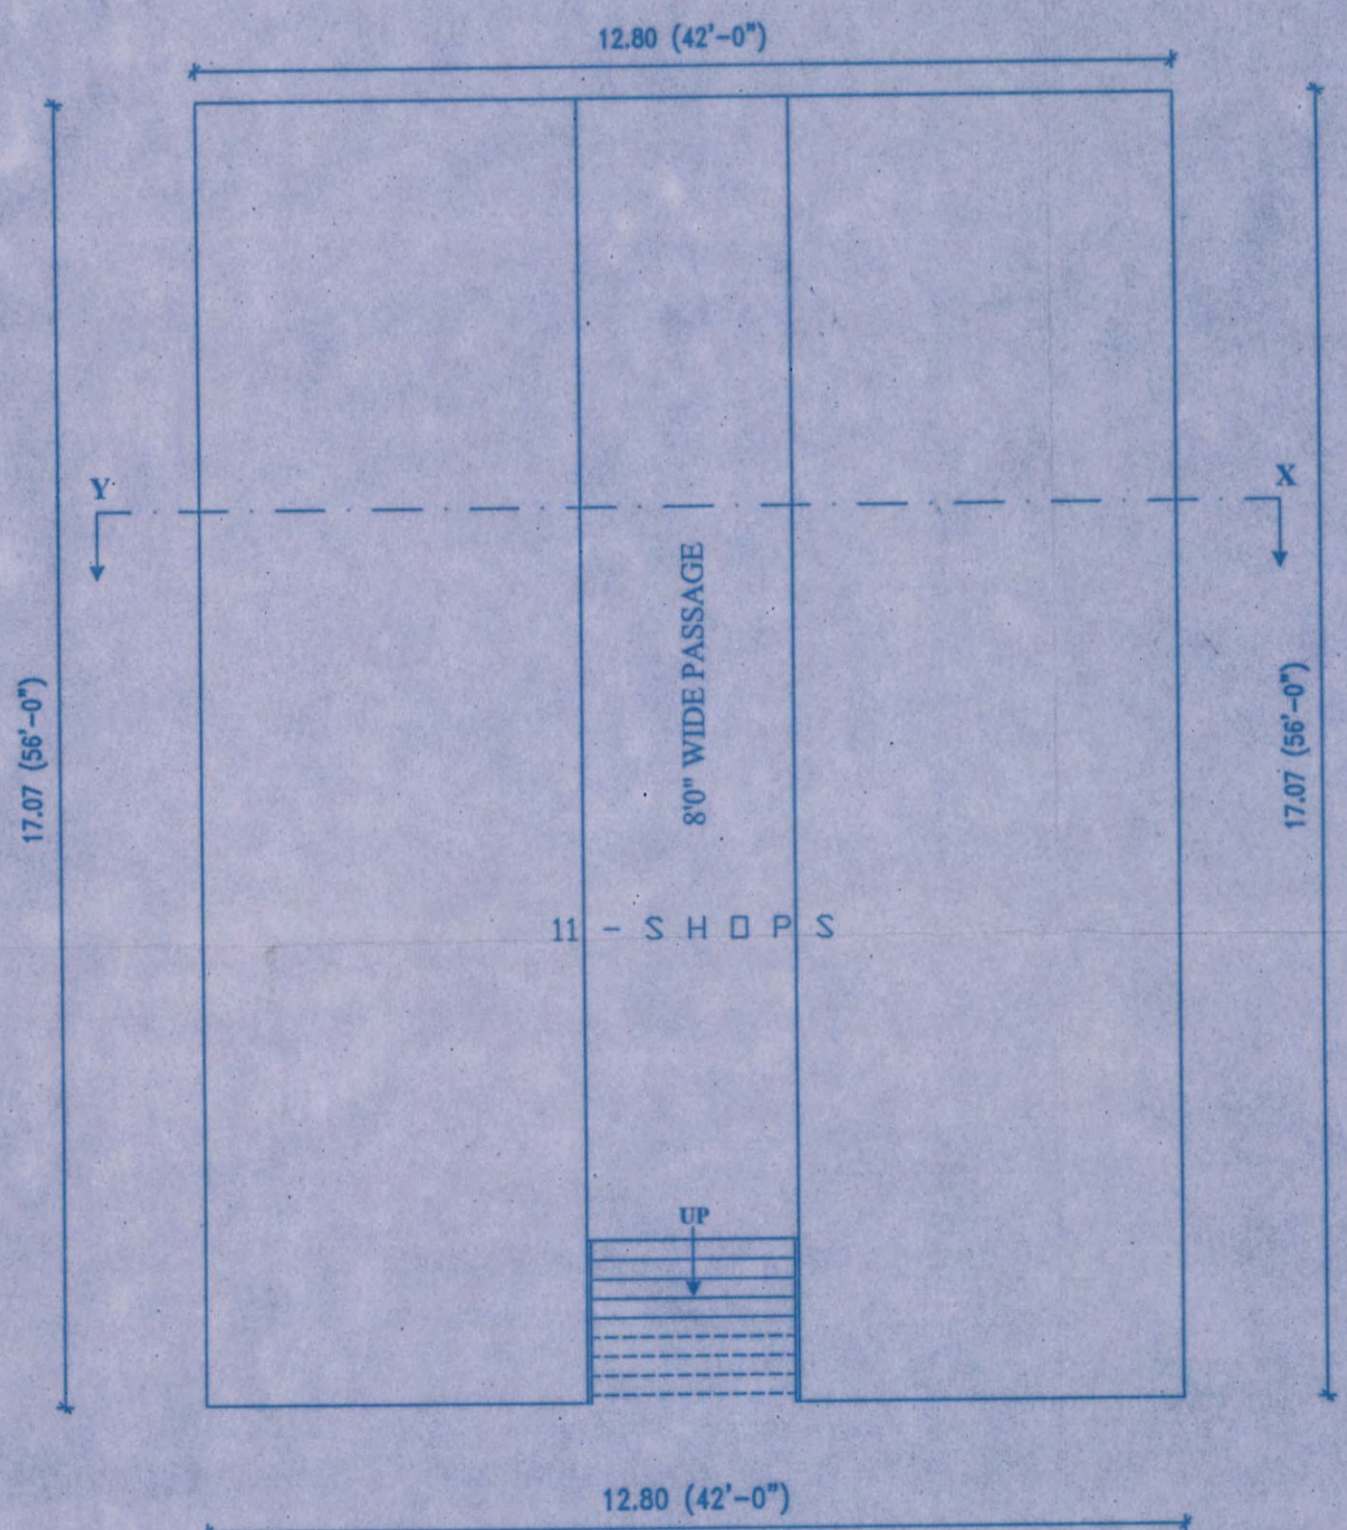


BASEMENT FLOOR PLAN

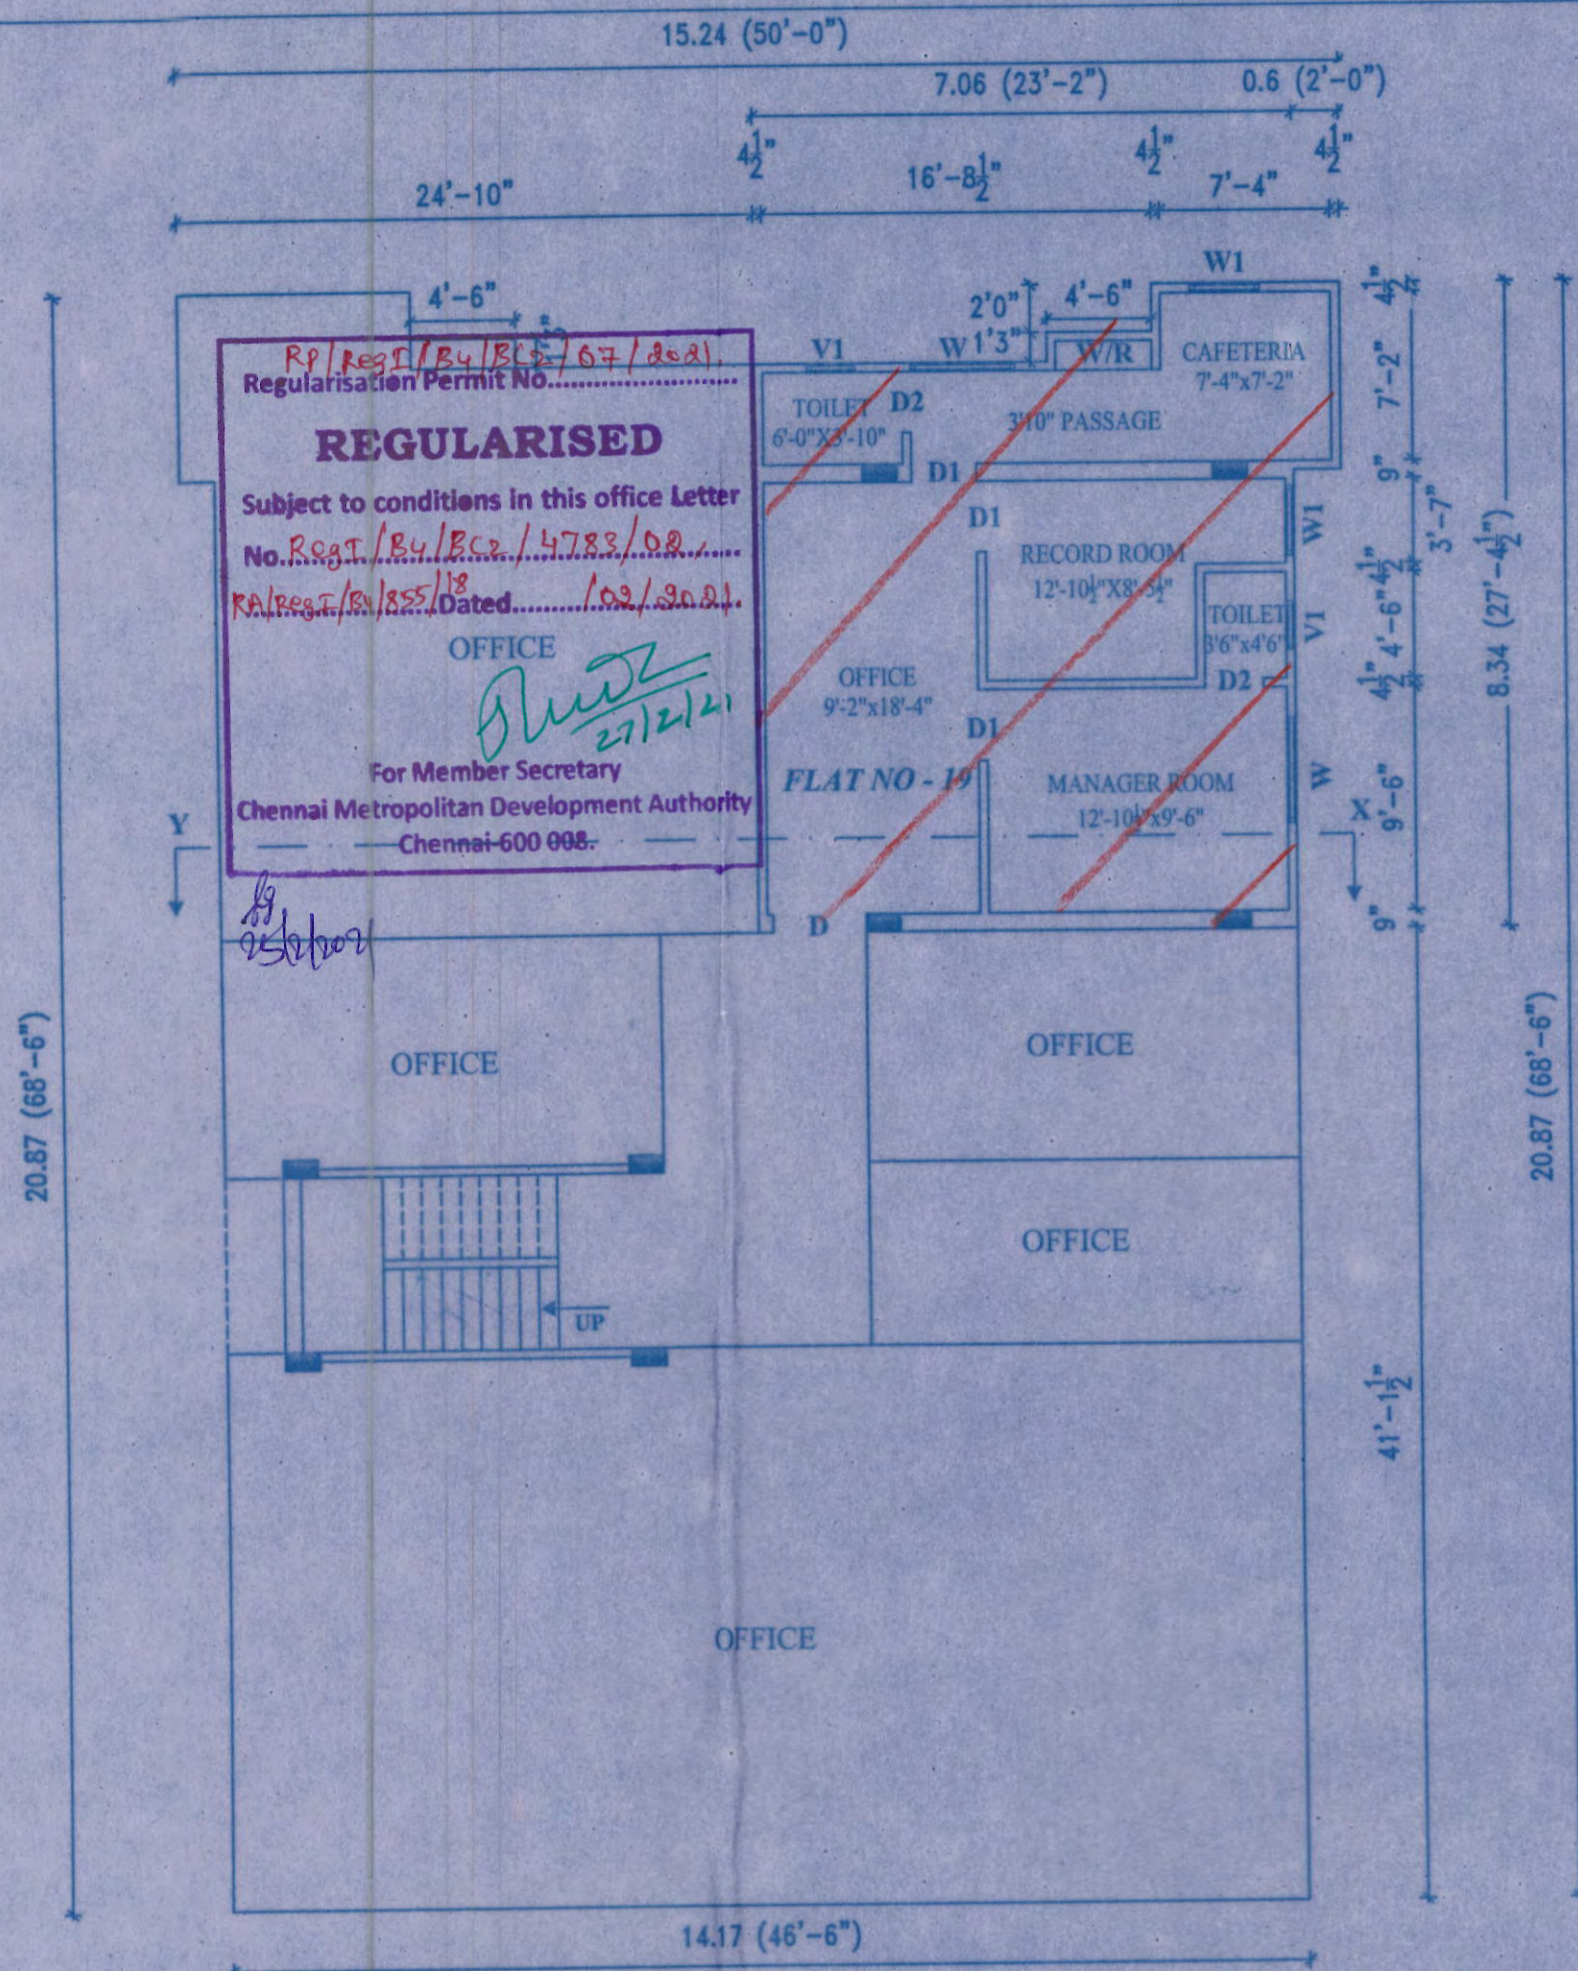


SECOND FLOOR PLAN

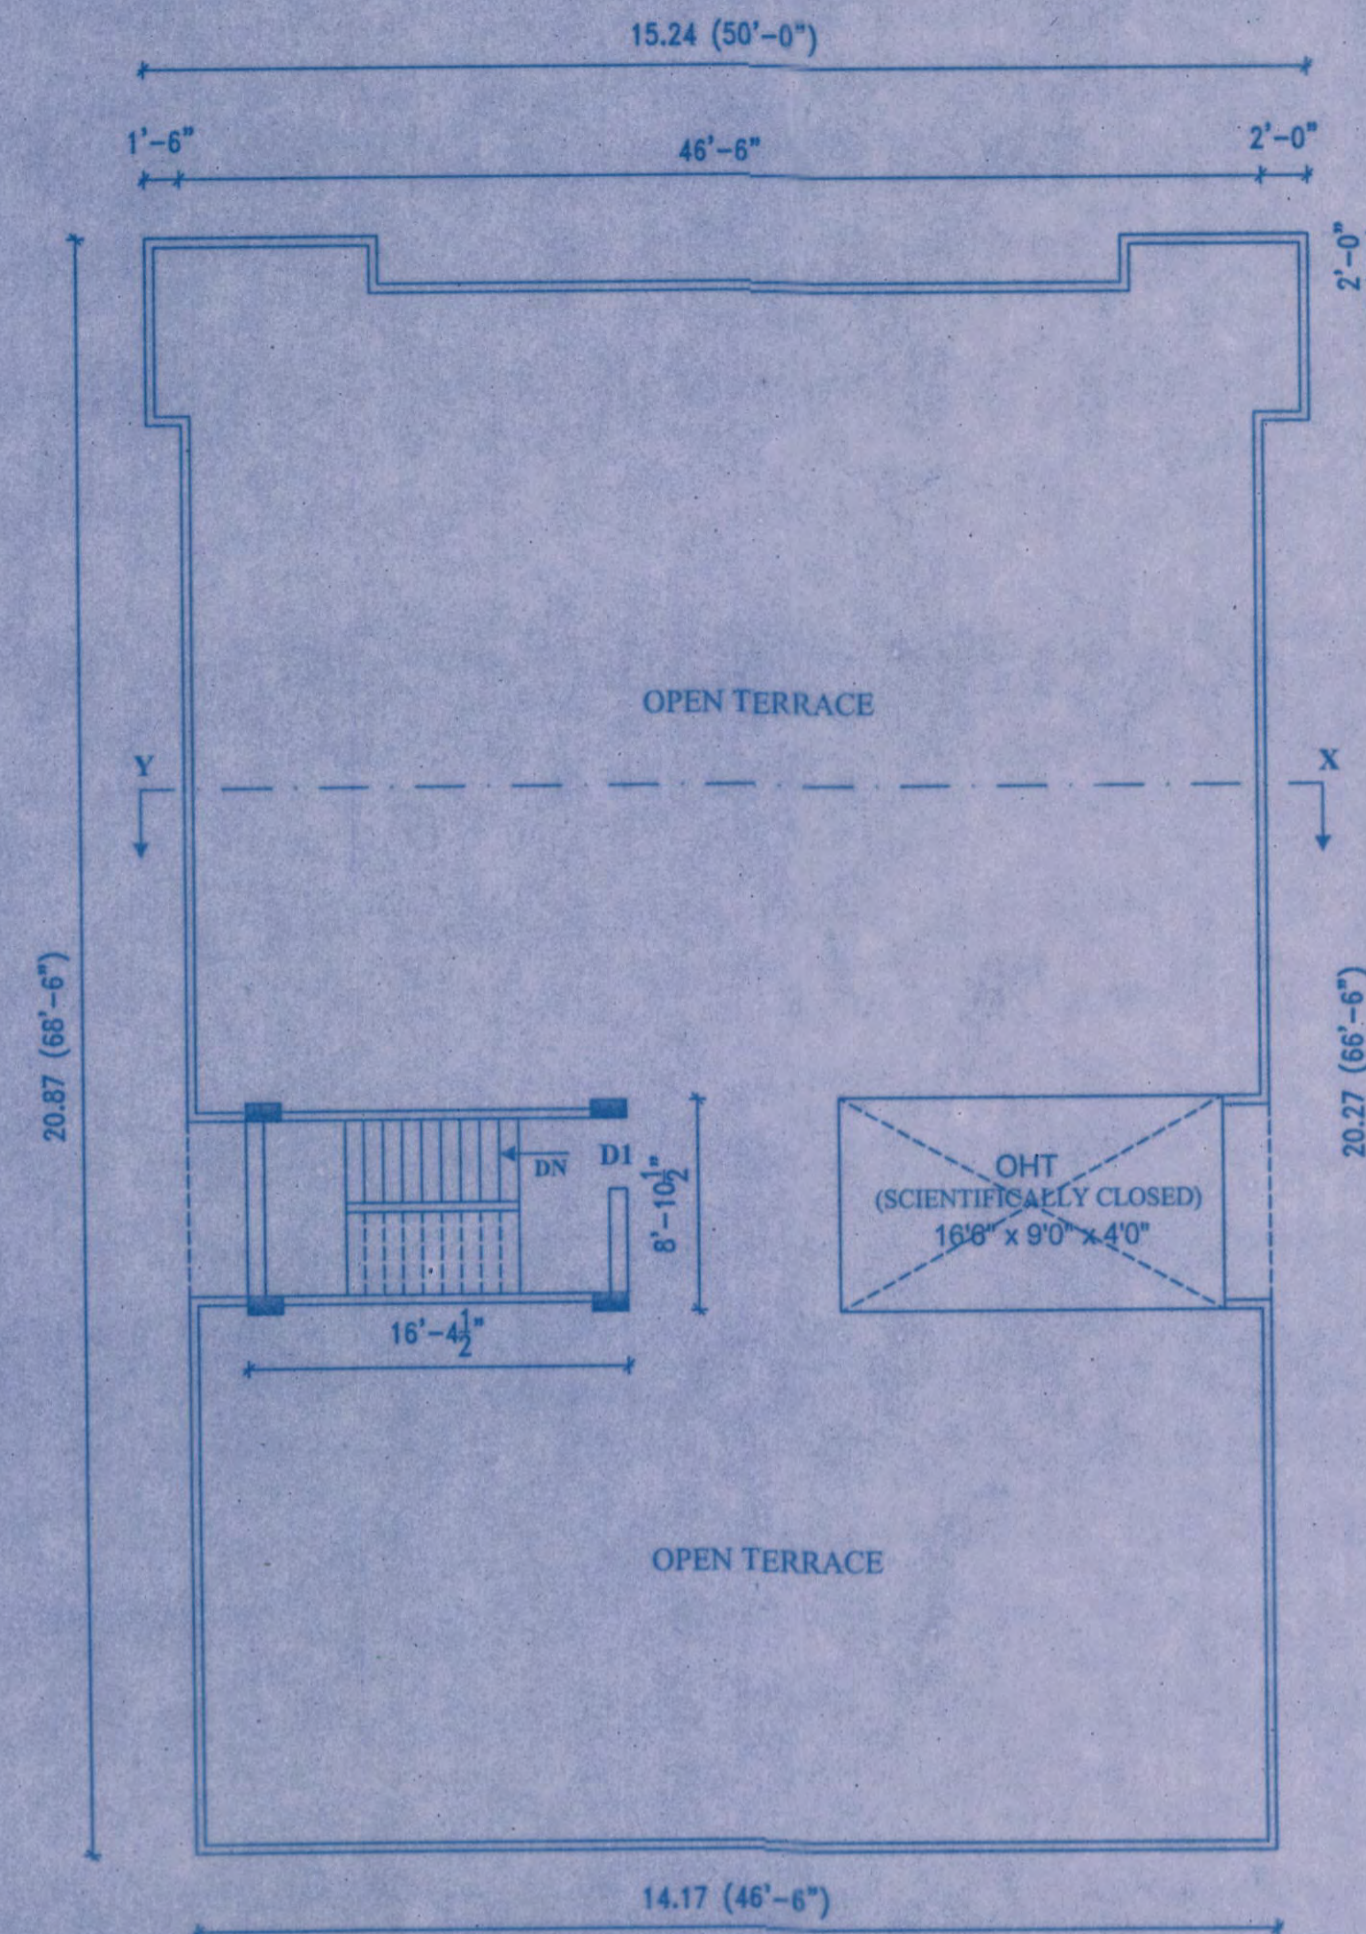


TERRACE FLOOR PLAN

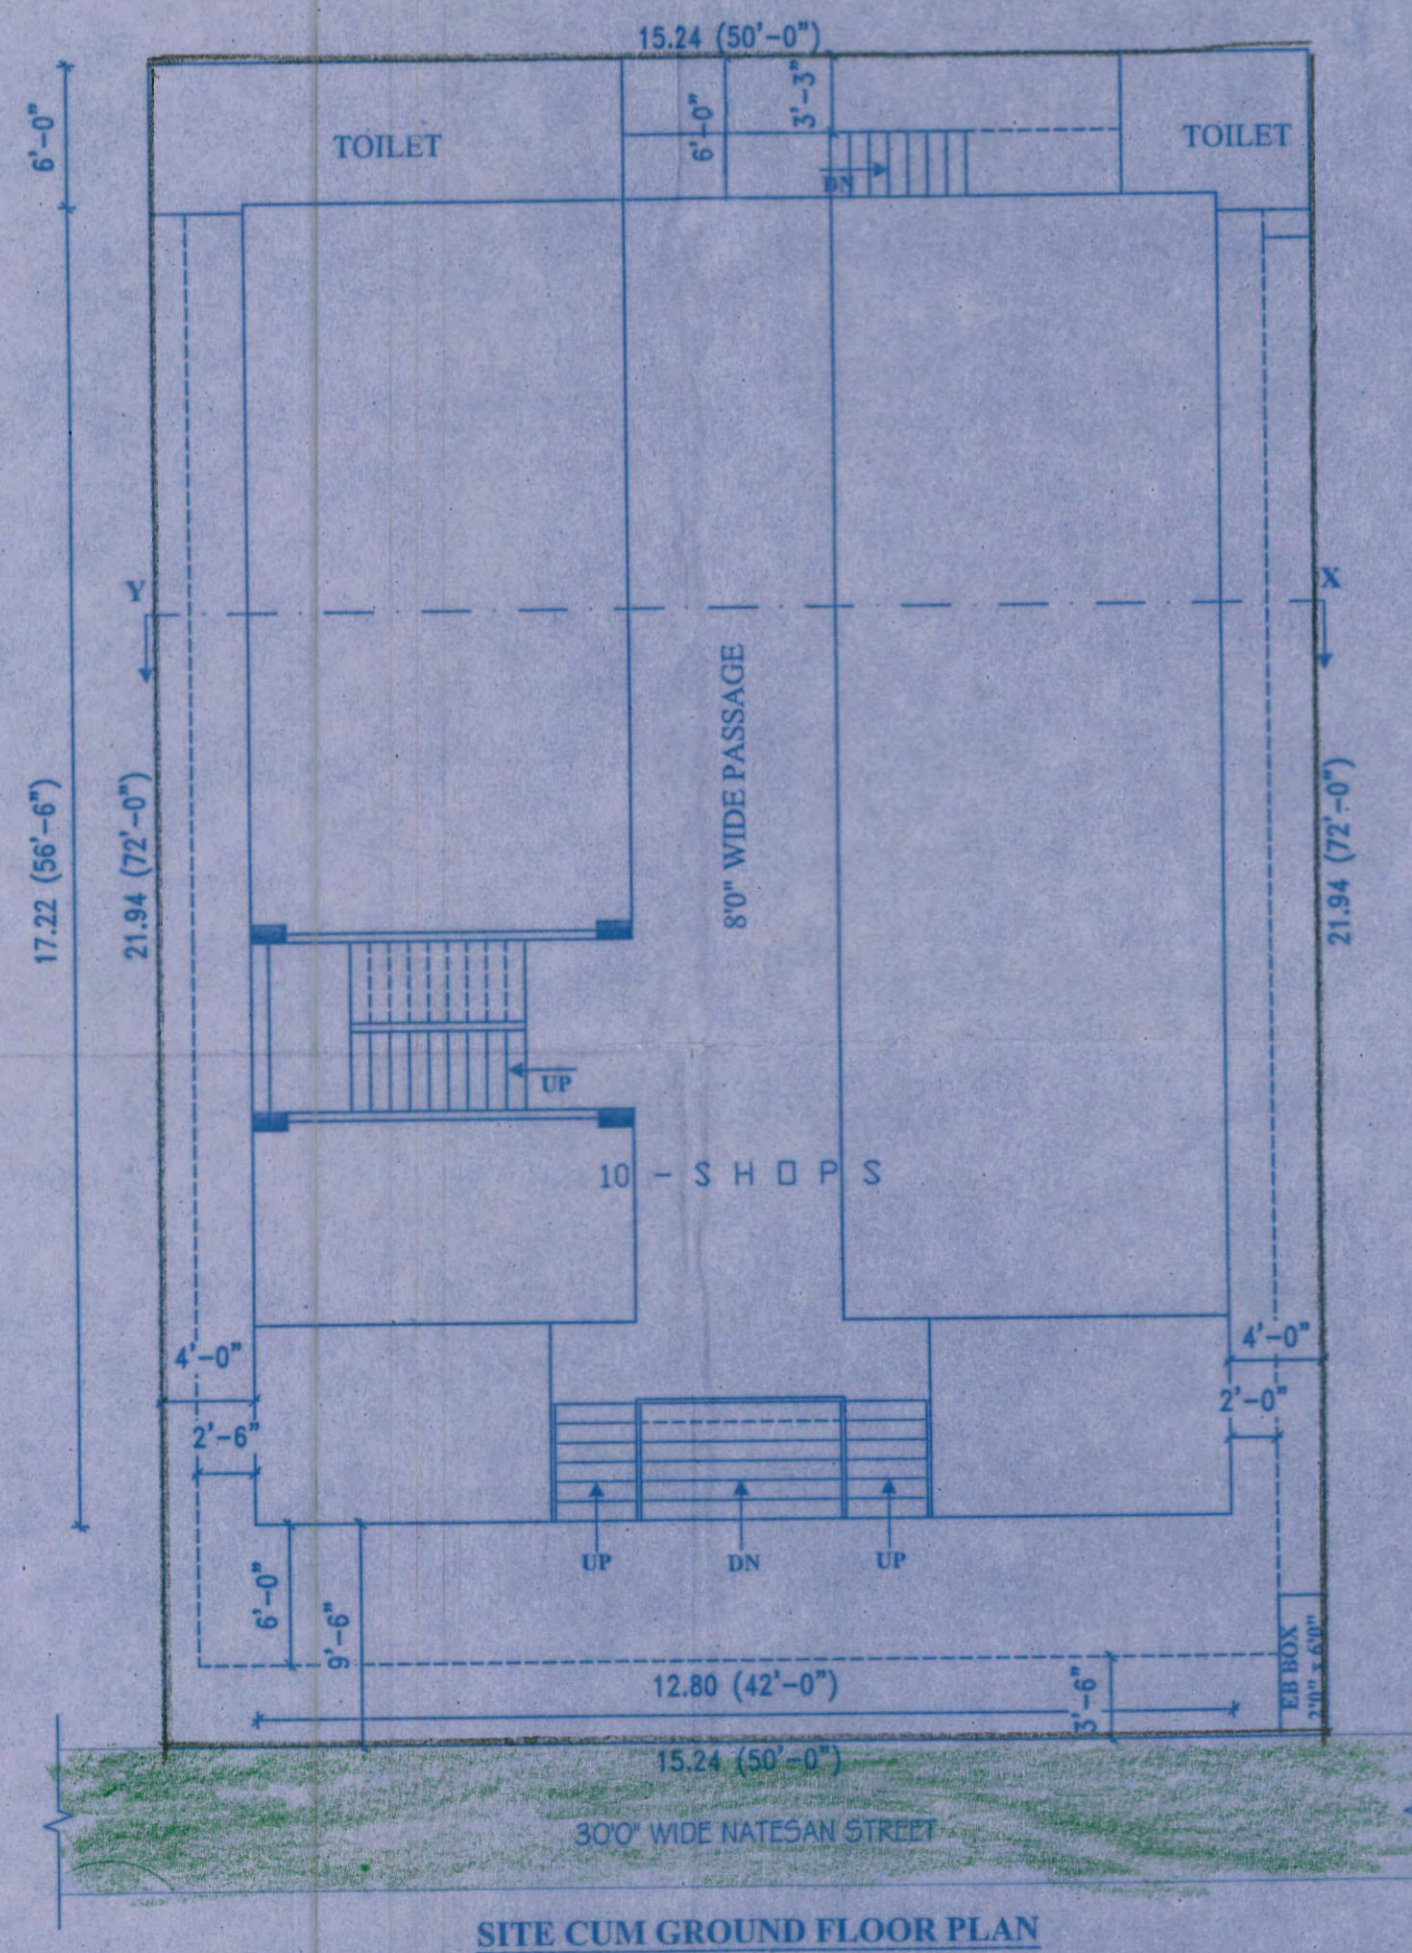


SITE CUM GROUND FLOOR PLAN

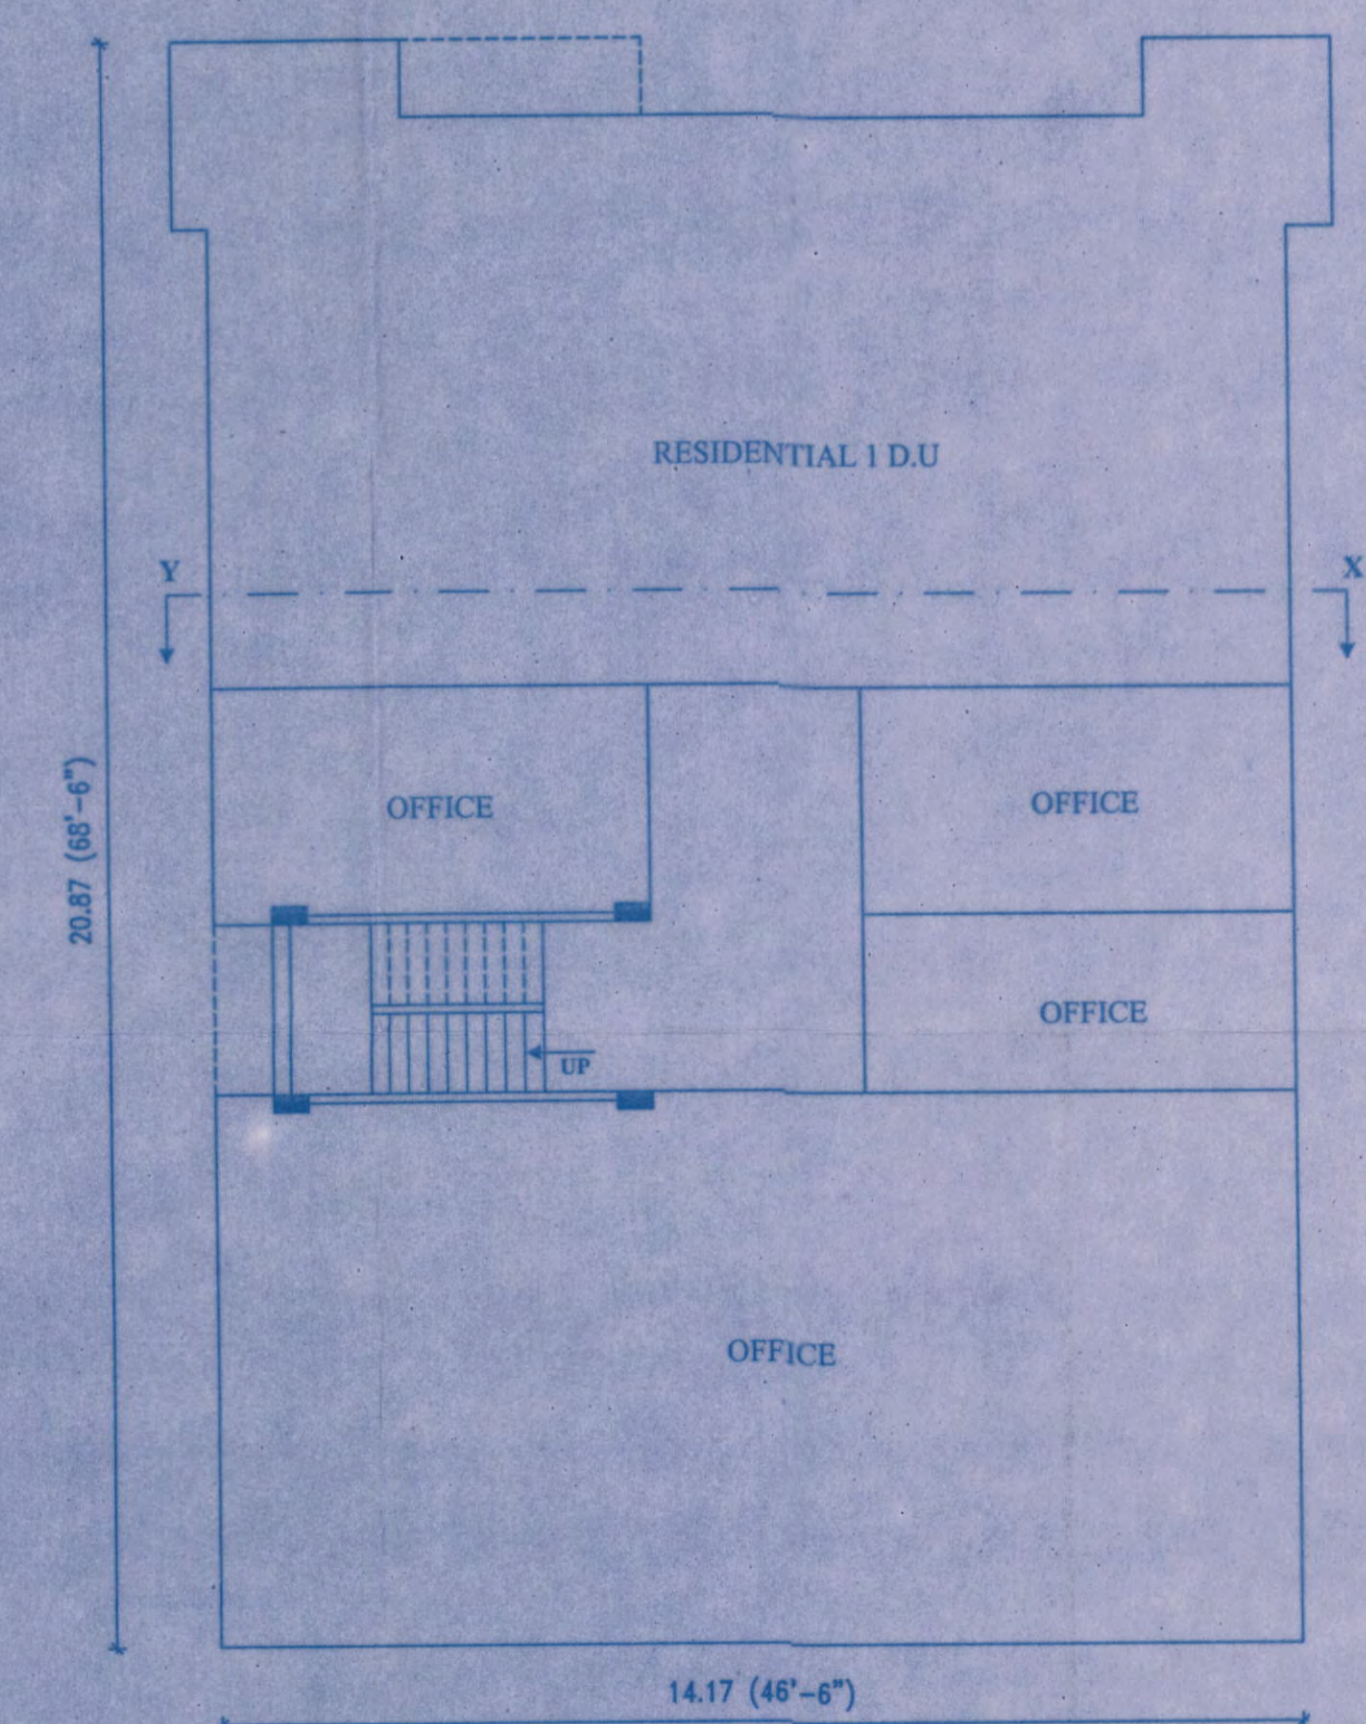

FIRST FLOOR PLAN

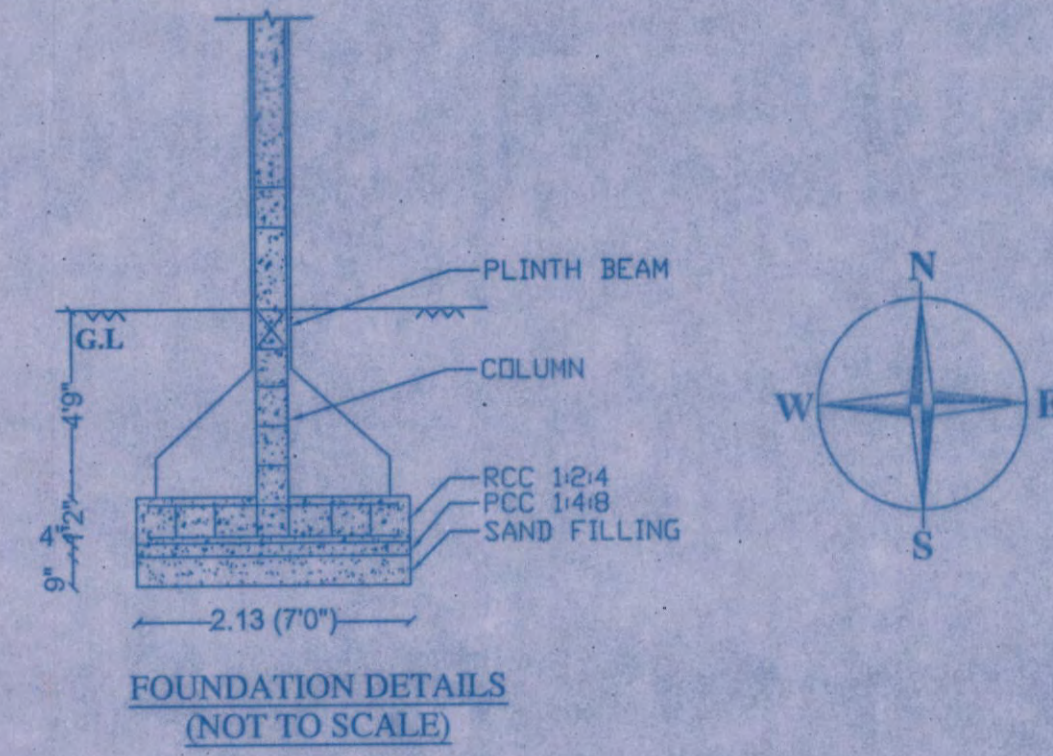

FOUNDATION DETAILS (NOT TO SCALE)

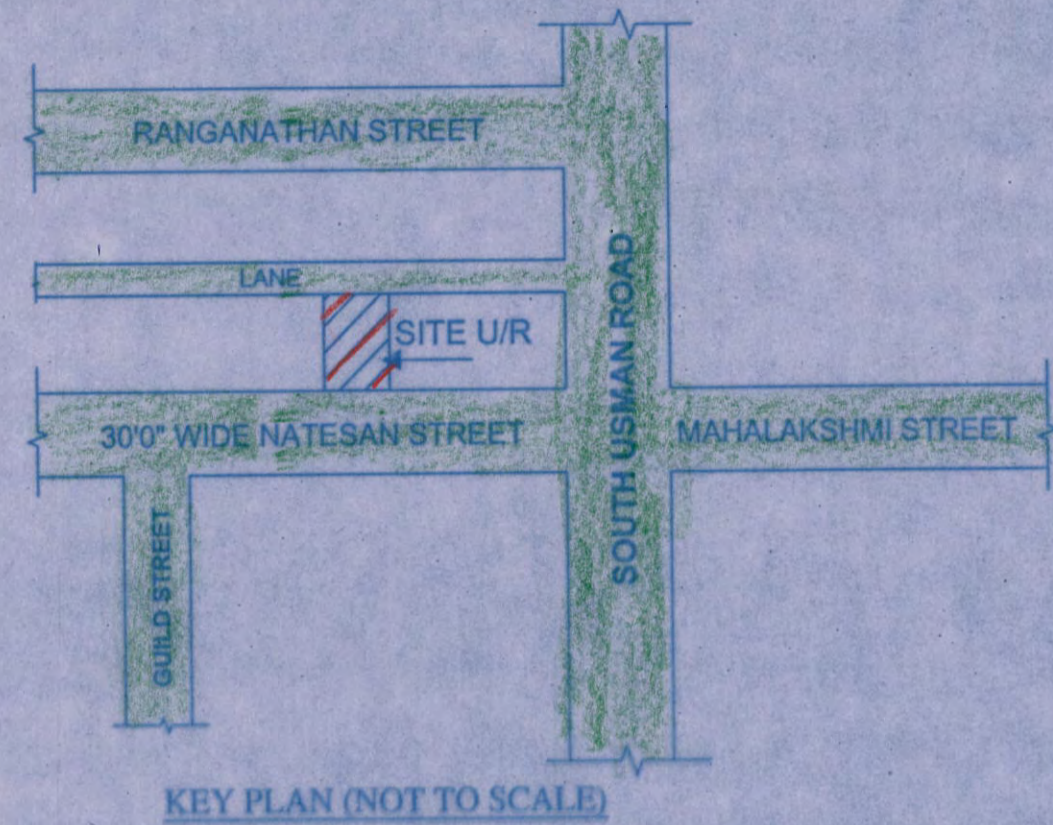

KEY PLAN (NOT TO SCALE)

PLAN SHOWING THE REGULARISATION (UNDER REGULARISATION SCHEME 1999) OF INDIVIDUAL COMMERCIAL (OFFICE) FLAT NO.19 AT SECOND FLOOR OF BF + GF + 2F COMMERCIAL BUILDING AT OLD DOOR NO.37/19, NEW DOOR NO.6/19, SHIVA VISHNU COMPLEX, NATESAN STREET, T.NAGAR, CHENNAI-600017. COMPRISING IN T.S.NO.5587, BLOCK NO.128 OF MAMBALAM VILLAGE, GREATER CHENNAI COPORATION ZONE - 10, WARD NO - 136.

SCALE: 1 : 100 (1"0" : 8"0")  
ALL DIMENSION ARE IN METER

AREA STATEMENT

INDIVIDUAL COMMERCIAL FLAT NO.19 : 81.40 sqm  
IN SECOND FLOOR

JOINERY DETAILS

- D DOOR : 4'0" x 7'0"
- D1 DOOR : 3'0" x 7'0"
- D2 DOOR : 2'6" x 7'0"
- W WINDOW : 4'6" x 4'6"
- W1 WINDOW : 3'0" x 4'6"
- V1 VENTILATOR : 2'0" x 2'0"

COLOUR INDEX

- REGULARISED
- ROAD
- SITE BOUNDARY

OWNER'S SIGNATURE:

**J. PAKKIASELVI, M.E.**  
(Structural Engg.)  
Registered Structural Engineer Grade-1  
REG. NO: RSE 1003222019  
GREATER CHENNAI CORPORATION  
Plot No:3480, TNHB, Avadi, Chennai-54.  
CELL : 95662 71366  
LICENSED ENGINEER.