




PLAN SHOWING THE REGULARISATION
(UNDER REGULARISATION 1999 SCHEME) FOR THE
INDIVIDUAL RESIDENTIAL FLATS IN THIRD FLOOR (Part)
FLAT NO: B-13 & B-14 AT DOOR NO : 19&20
STATION ROAD, WEST MAMBALAM,
COMPRISED IN T.S.NO:12/1 & 12/2 BLOCK NO:4
MAMBALAM VILLAGE, CHENNAI-600 033.
ZONE -X , DIVISION -135.

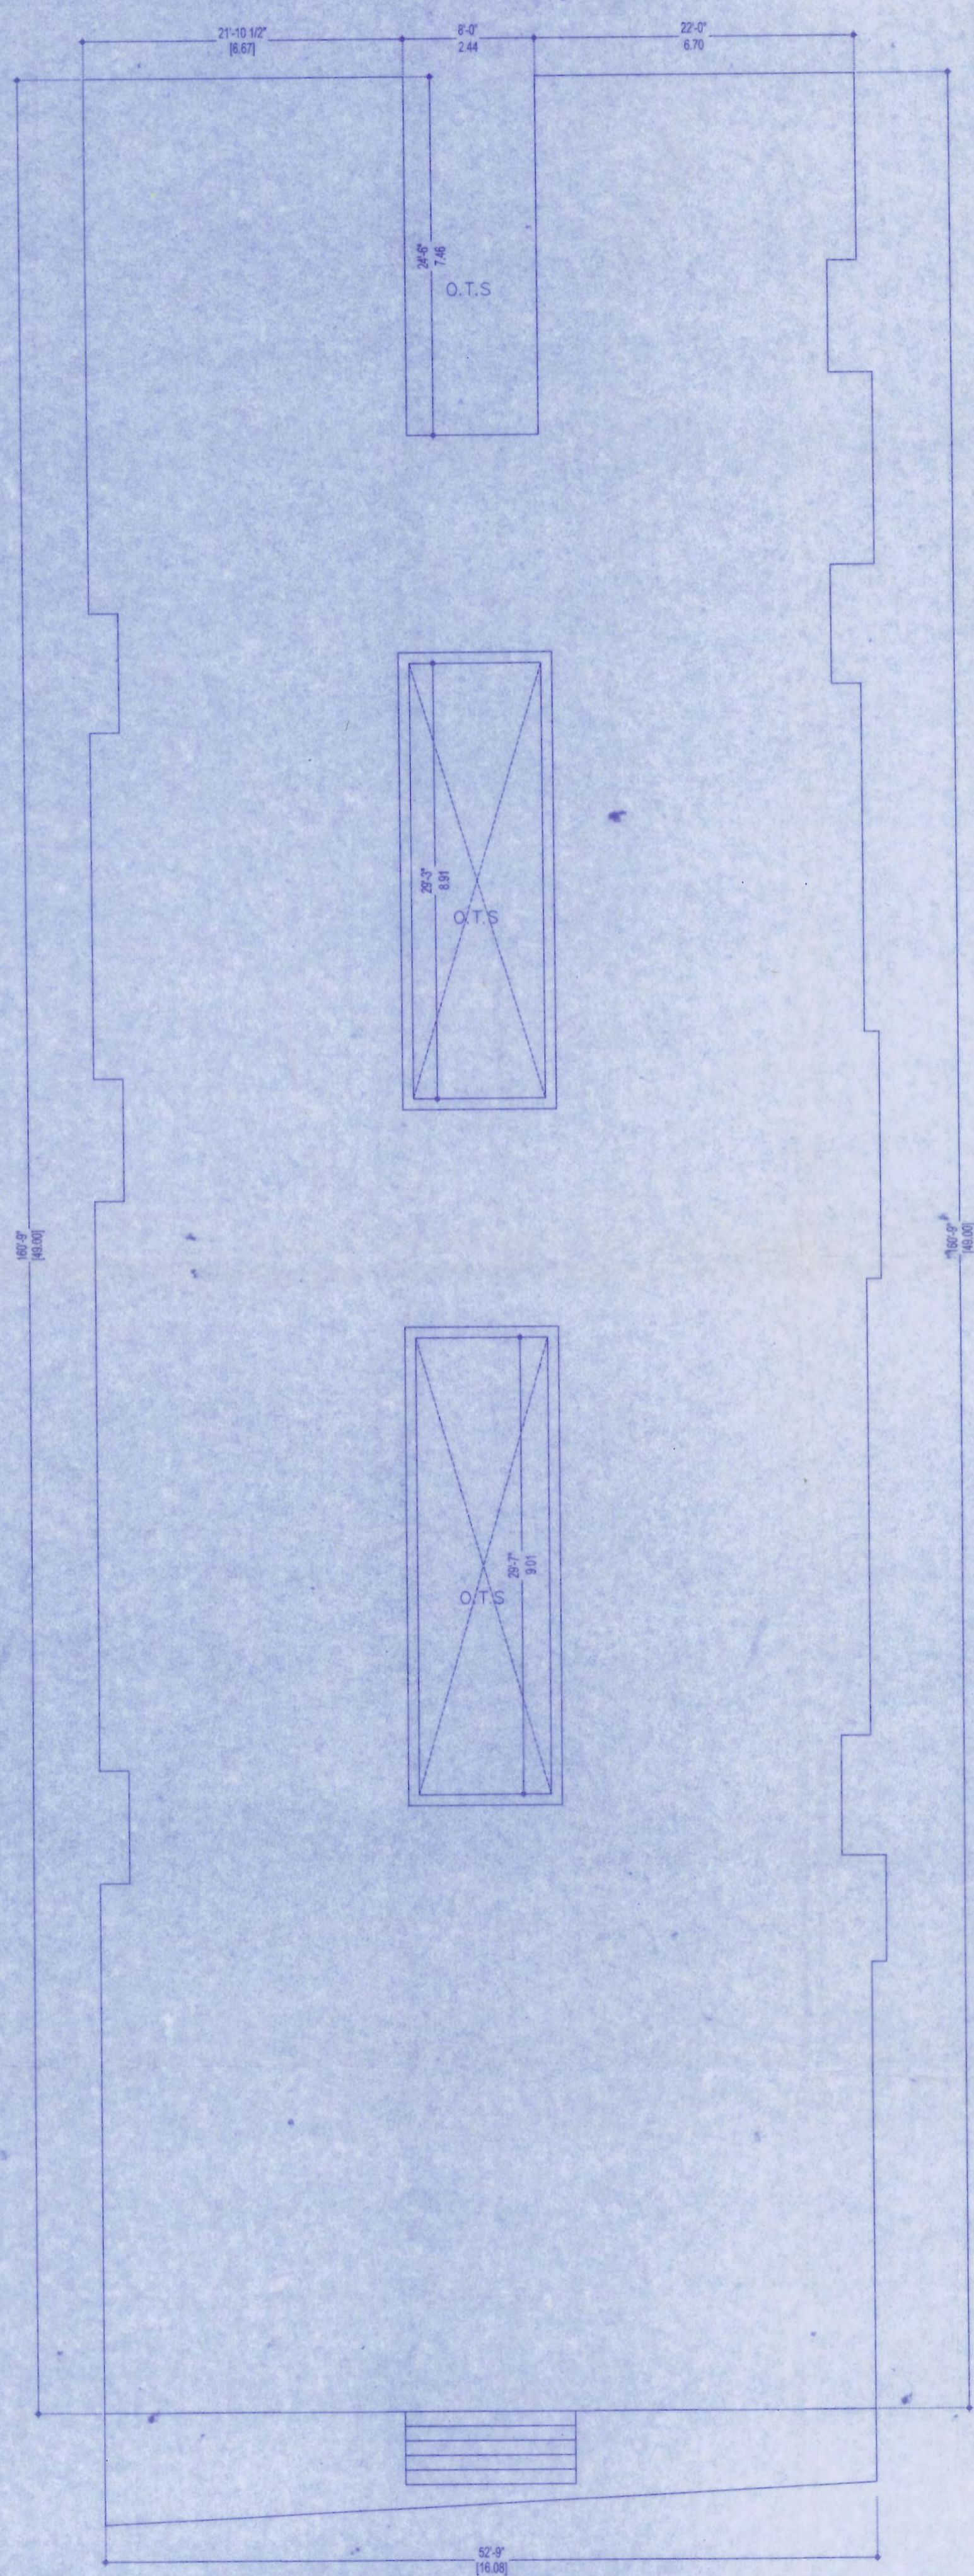

GROUND FLOOR PLAN

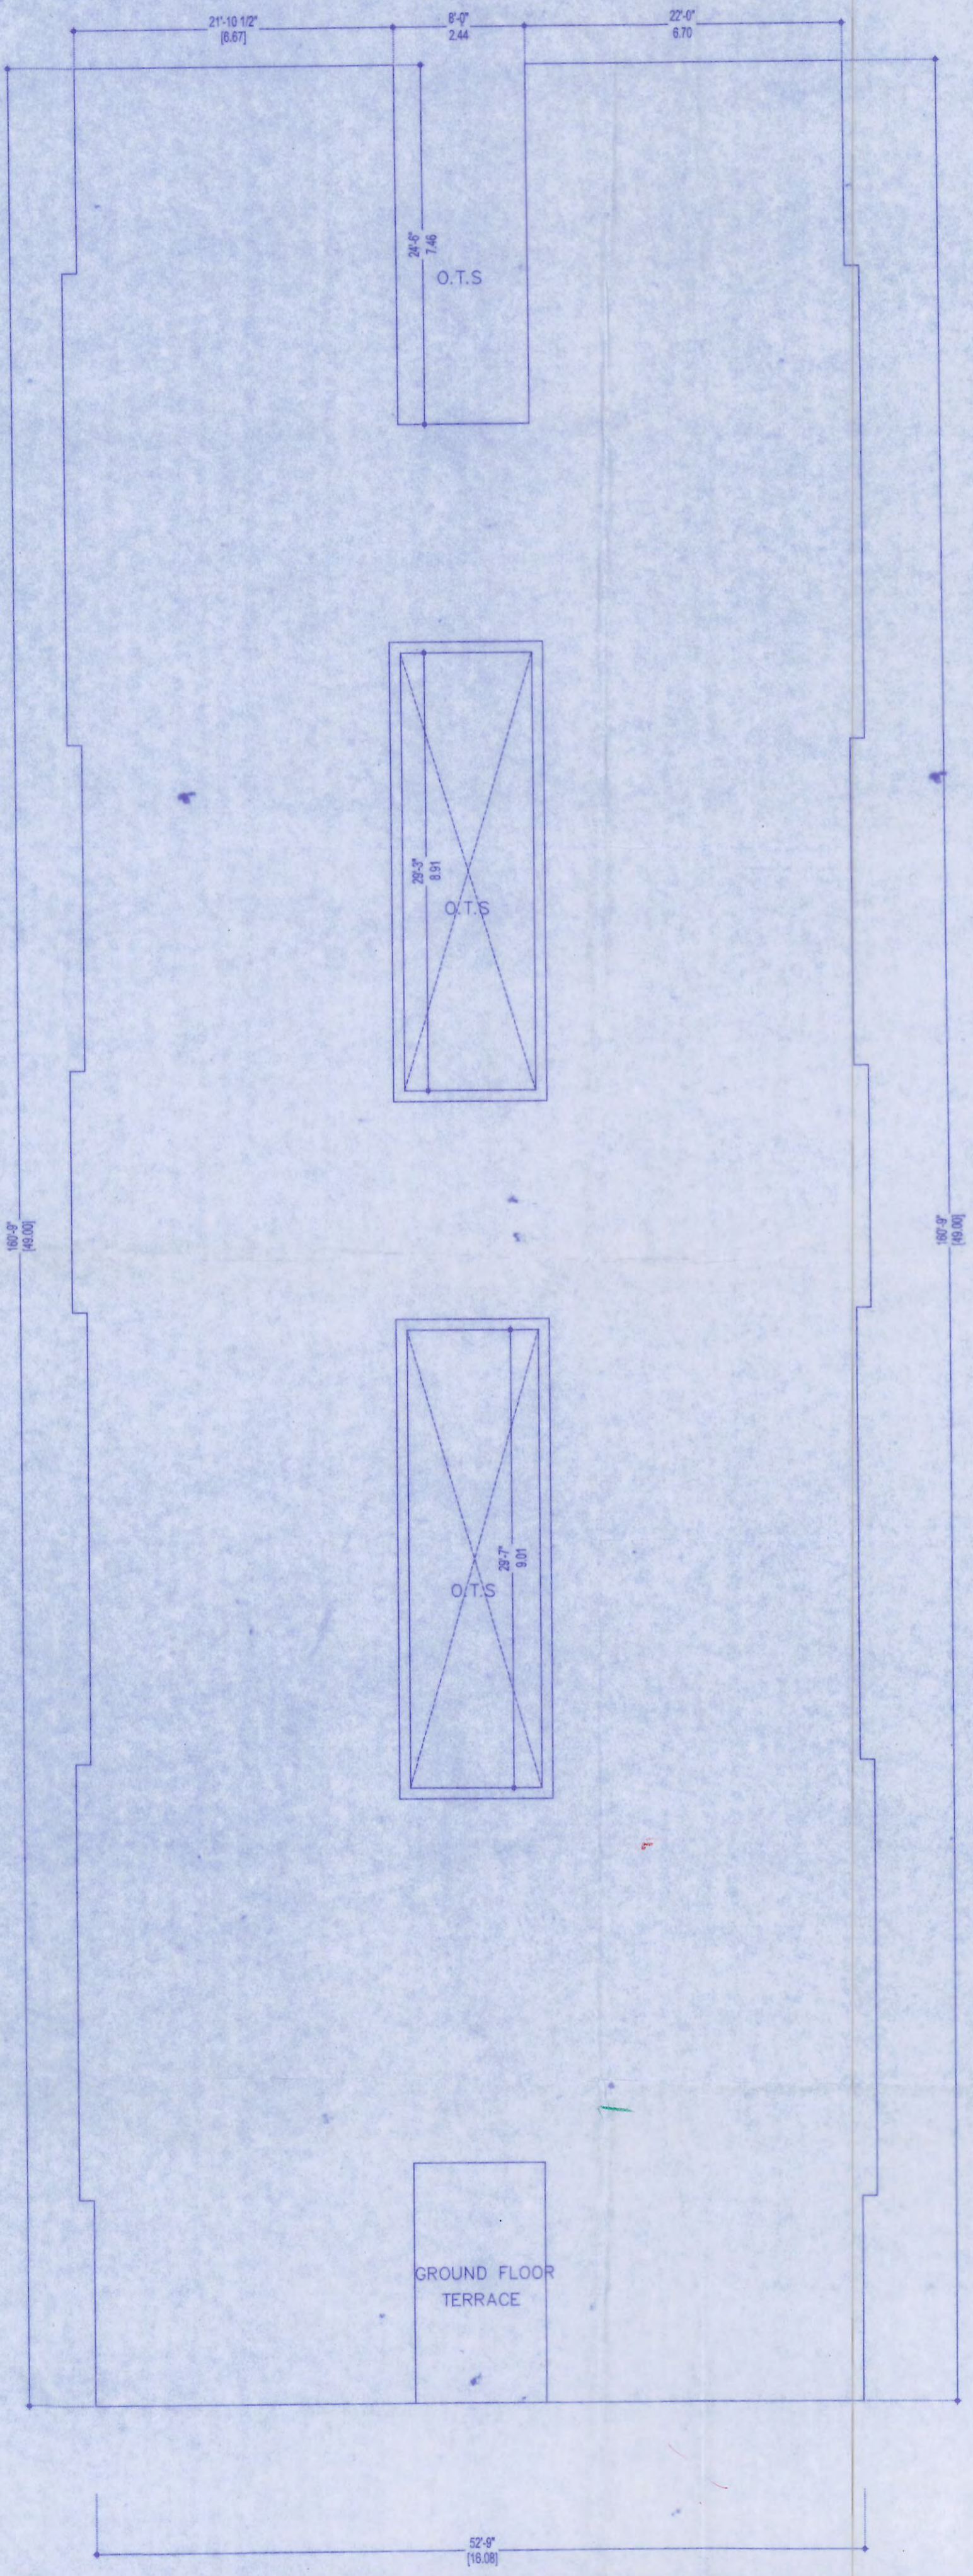

FIRST & SECOND FLOOR PLAN

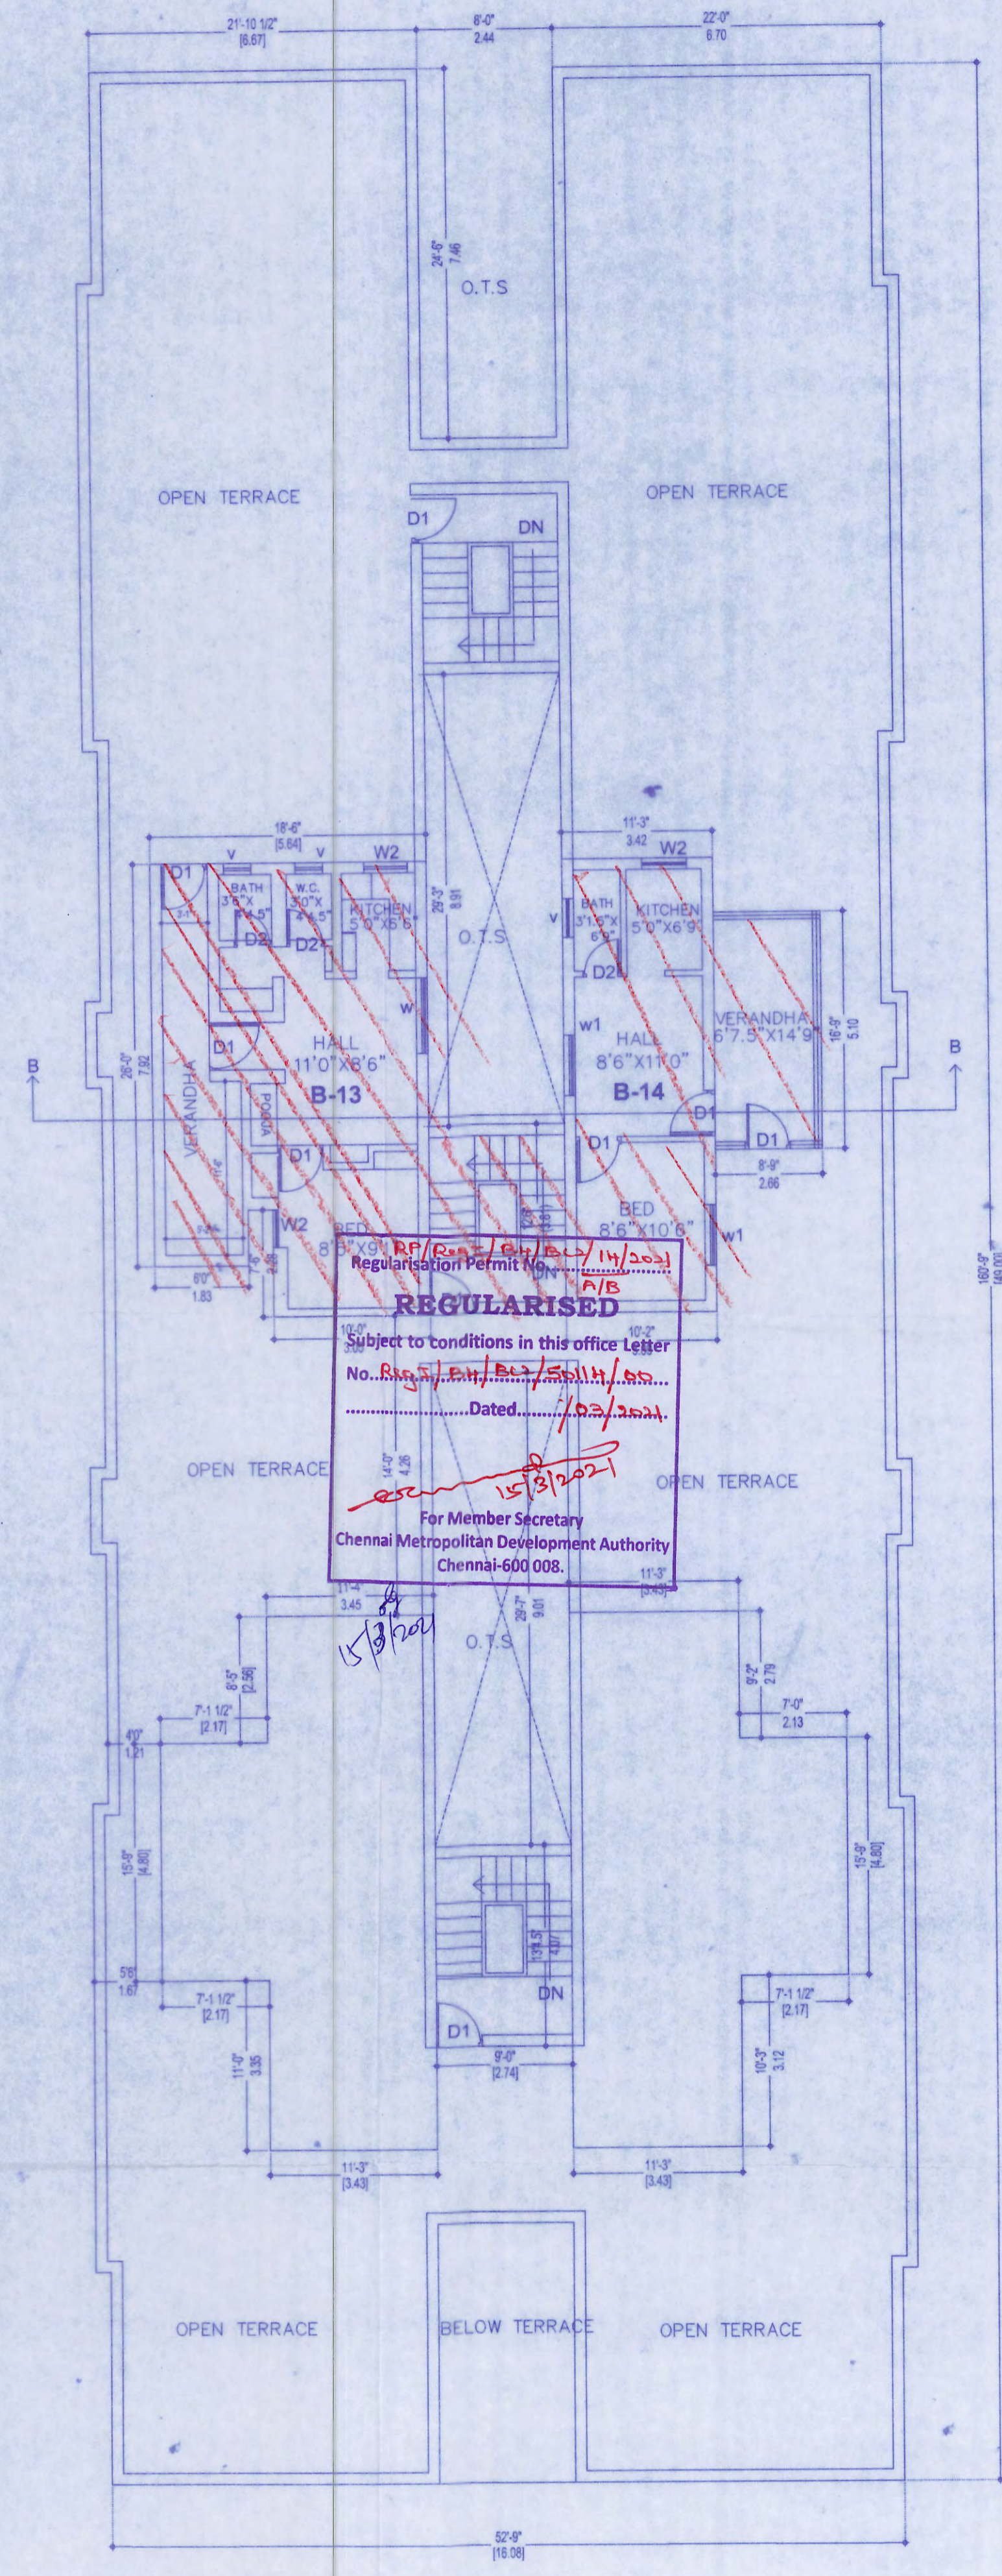

THIRD FLOOR PLAN (PART)

AREA STATEMENT:-

FLAT AREA - B-13	48.06 SQ.MT
FLAT AREA - B-14	45.10 SQ.MT
TOTAL :	93.16 SQ.MT

SPECIFICATIONS:-

1. P.C.C IN C.C 1:4:8 FOR M20 GRADE
2. M25 GRADE CONCRETE TO BE USED FOR R.C.C WORKS
3. 230mm BRICK WORK IN C.M 1:5
4. 115mm BRICK WORK IN C.M 1:3
5. PLASTERING FOR CEILING IN C.M 1:3
6. PLASTERING FOR WALLS IN C.M 1:4
7. WEATHERING COURSE FOR BRICK JELLY LIME CONCRETE WITH A COURSE OF FLAT TILES.
8. THE O.H.T IS SCIENTIFICALLY CLOSED.
9. THE U.G SUMP IS SCIENTIFICALLY CLOSED.

SCHEDULE OF JOINERY

TYPE	DESCRIPTION	WIDTH	HEIGHT
MD	MAIN DOOR	3'3"(1.00)	7'0"(2.10)
D1	FLUSH DOOR	3'0"(0.90)	7'0"(2.10)
D2	FLUSH DOOR	2'6"(0.76)	7'0"(2.10)
O	OPENING	3'0"(0.90)	7'0"(2.10)
FD	FRENCH DOOR	8'0"(2.44)	7'0"(2.13)
W	WINDOW	6'0"(1.80)	4'6"(1.37)
W1	WINDOW	4'0"(1.20)	4'6"(1.37)
W2	WINDOW	3'0"(0.90)	3'6"(1.07)
W3	WINDOW	2'6"(0.76)	4'6"(1.37)
V	VENTILATOR	2'6"(0.76)	2'0"(0.60)
J	JALLY	3'3"(1.0)	4'0"(1.21)

COLOUR INDEX


REGULARISATION	
PROPOSED	
ROAD	
BOUNDARY	

N. Chandru, M.E., M.I.E.,
Structural Engineer
CMDA REG No. SE (CS-1) 19/04/090
GCC REG No. RSE 101063019
A-20, 100 Feet Road, Hindu Colony,
Mambalam, Chennai-600 033.
Mob: 98499911@gmail.com
MobNo. 98 499 9666


SIGNATURE OF LICENCED SURVEYOR

A. Manohari
SIGNATURE OF OWNER


PLAN SHOWING THE REGULARISATION (UNDER REGULARISATION 1999 SCHEME) FOR THE INDIVIDUAL RESIDENTIAL FLATS IN THIRD FLOOR (Part) FLAT NO: B-13 & B-14 AT DOOR NO : 19&20 STATION ROAD, WEST MAMBALAM, COMPRISED IN T.S.NO:12/1 & 12/2 BLOCK NO:4 MAMBALAM VILLAGE, CHENNAI-600 033. ZONE -X , DIVISION -135.

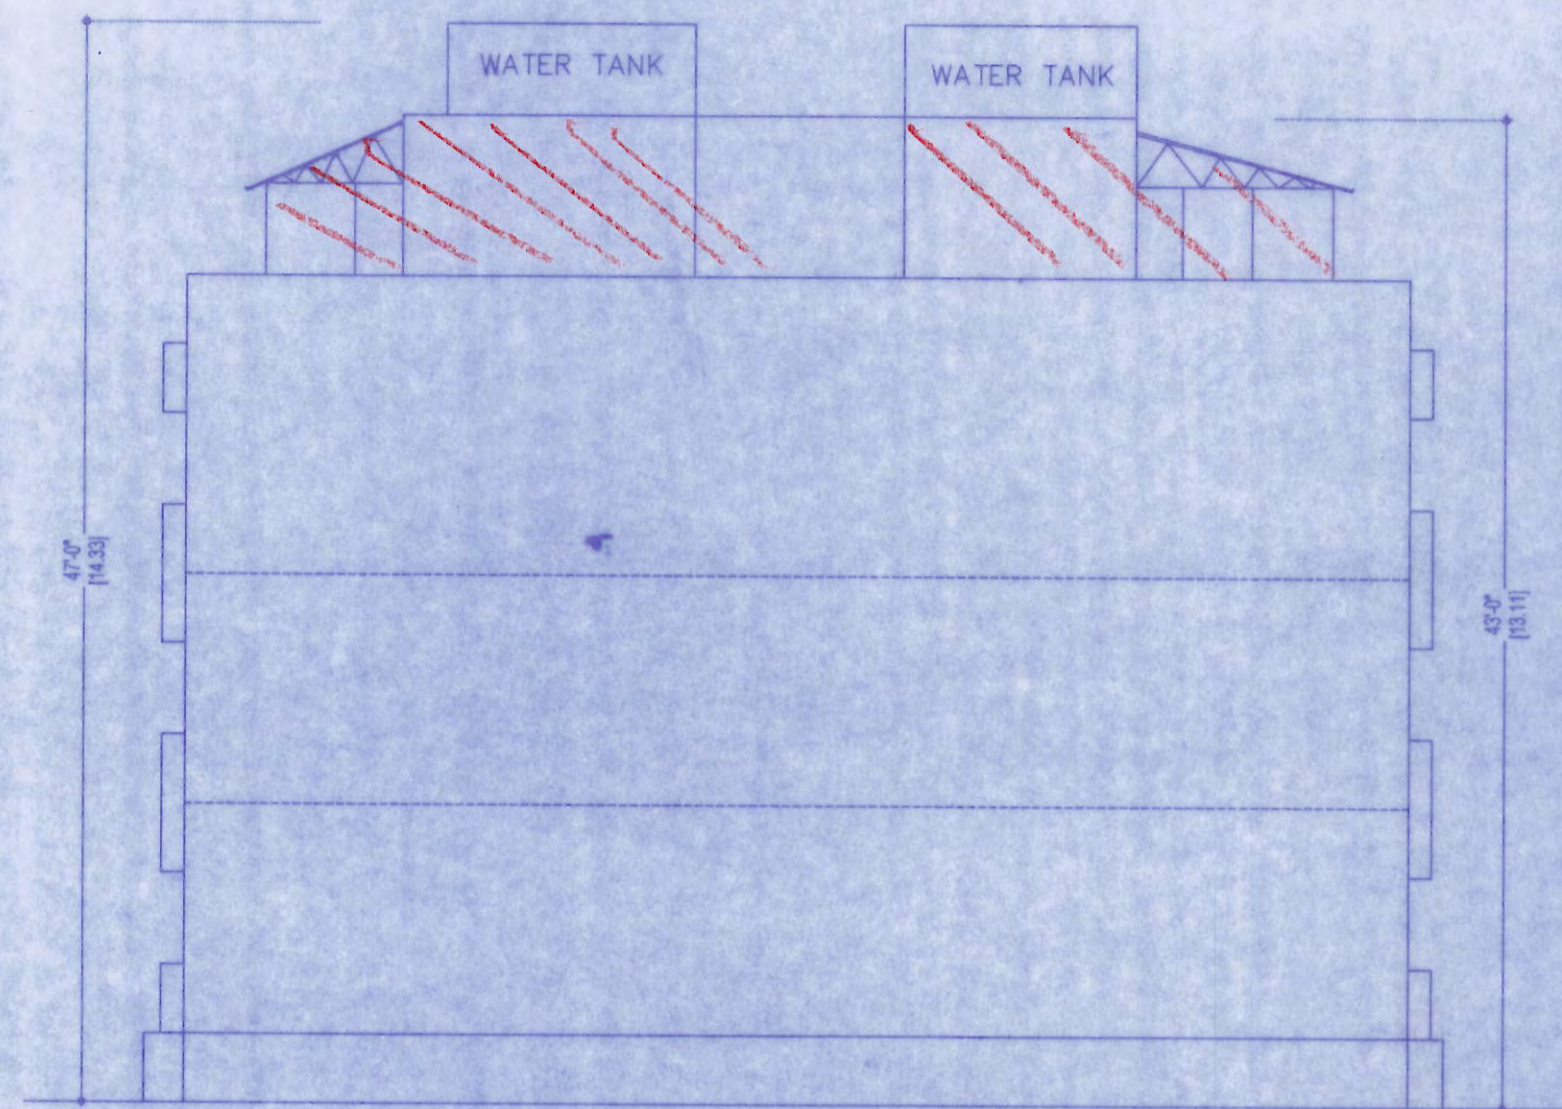


ELEVATION

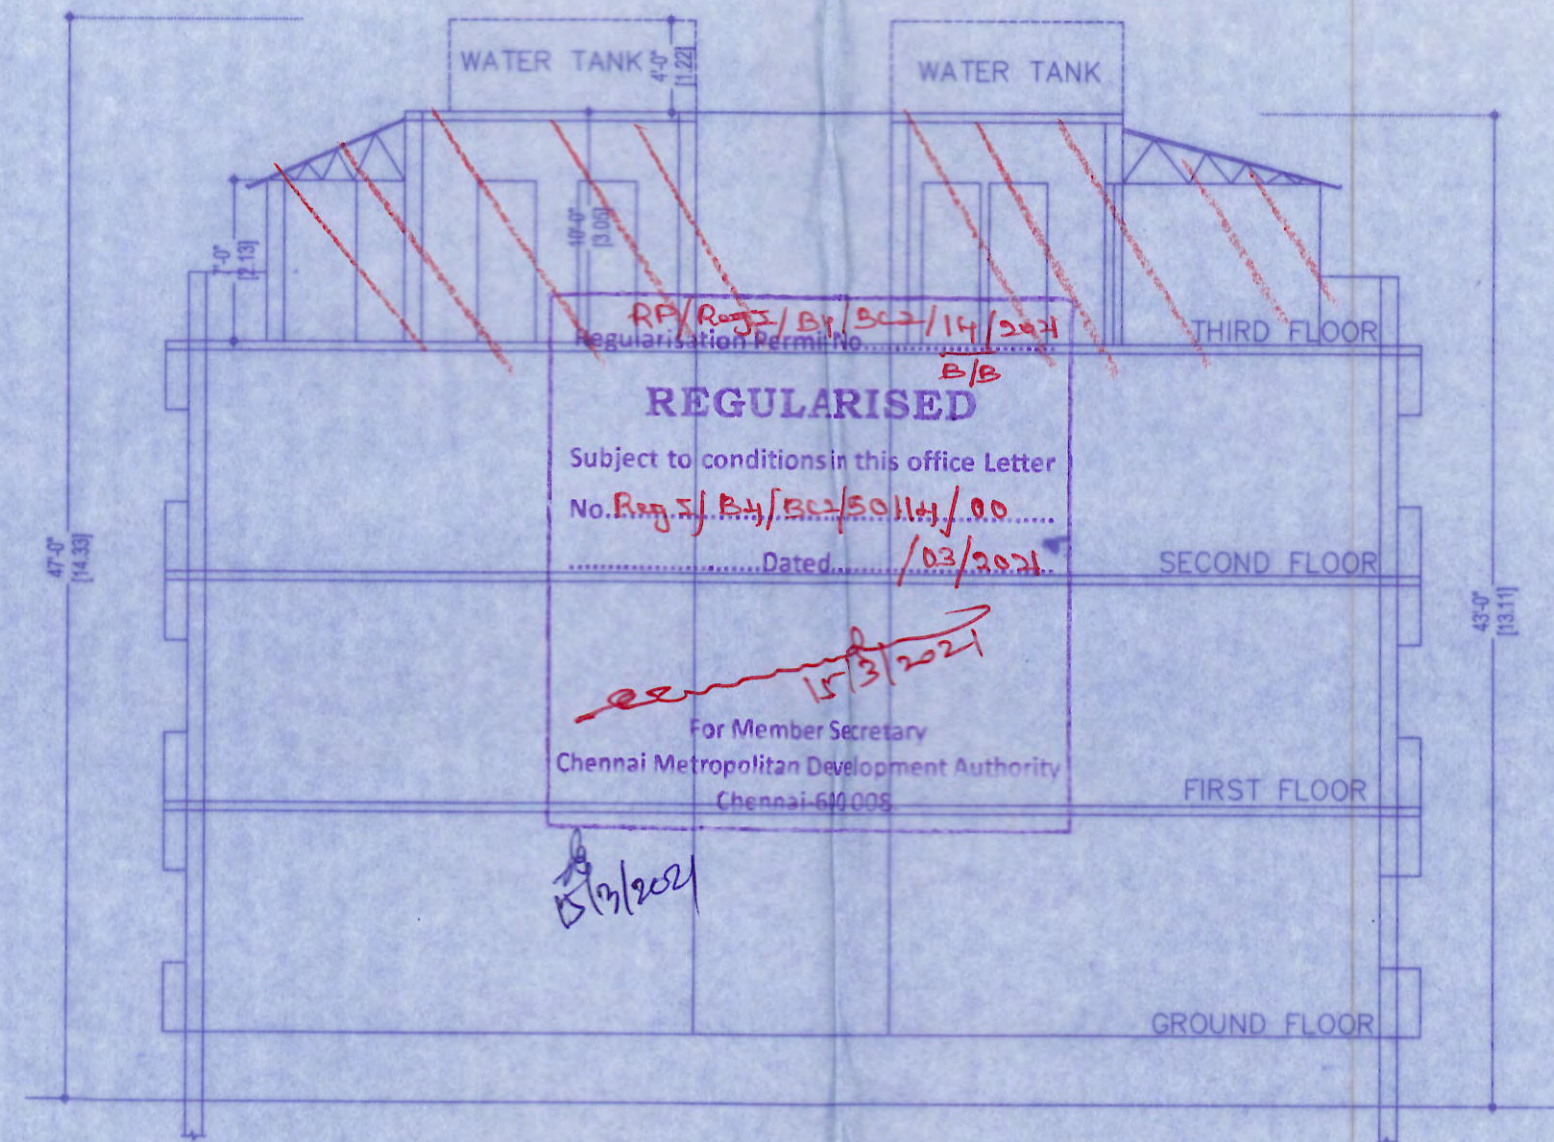


SECTION-BB

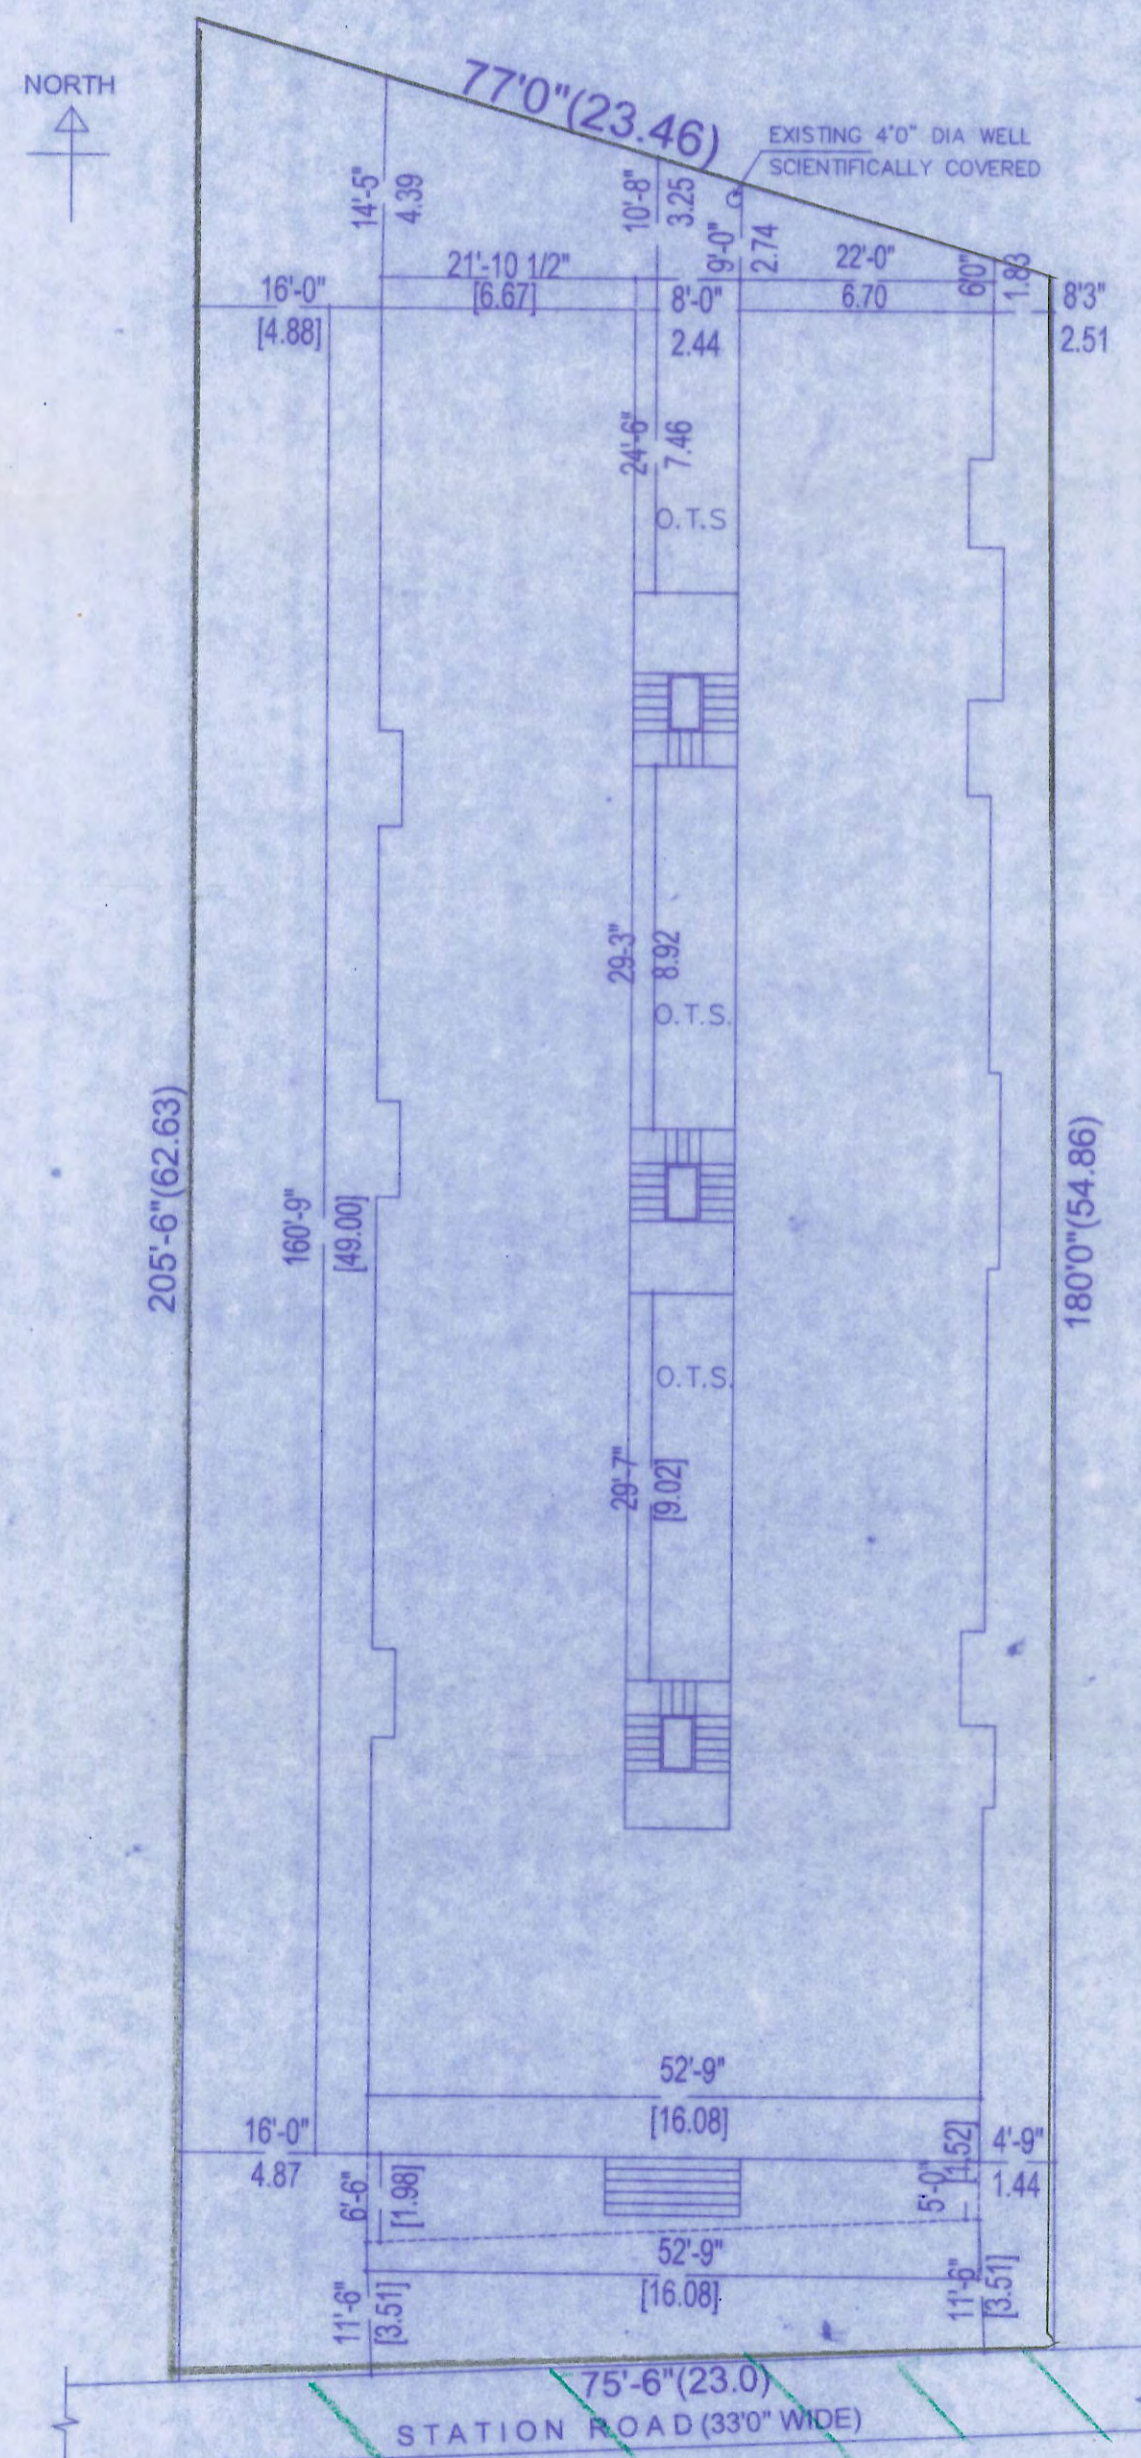


SITE PLAN (SCALE -1:200)

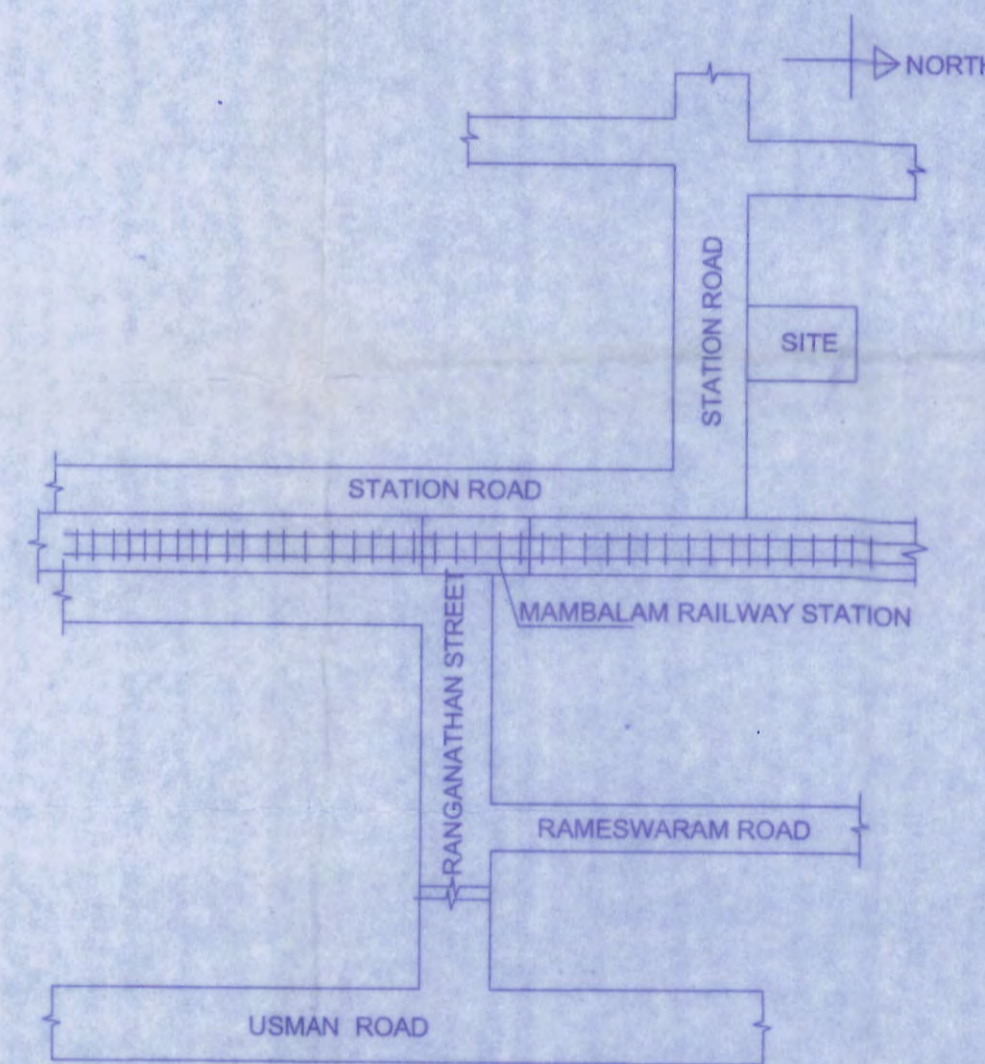


KEY PLAN

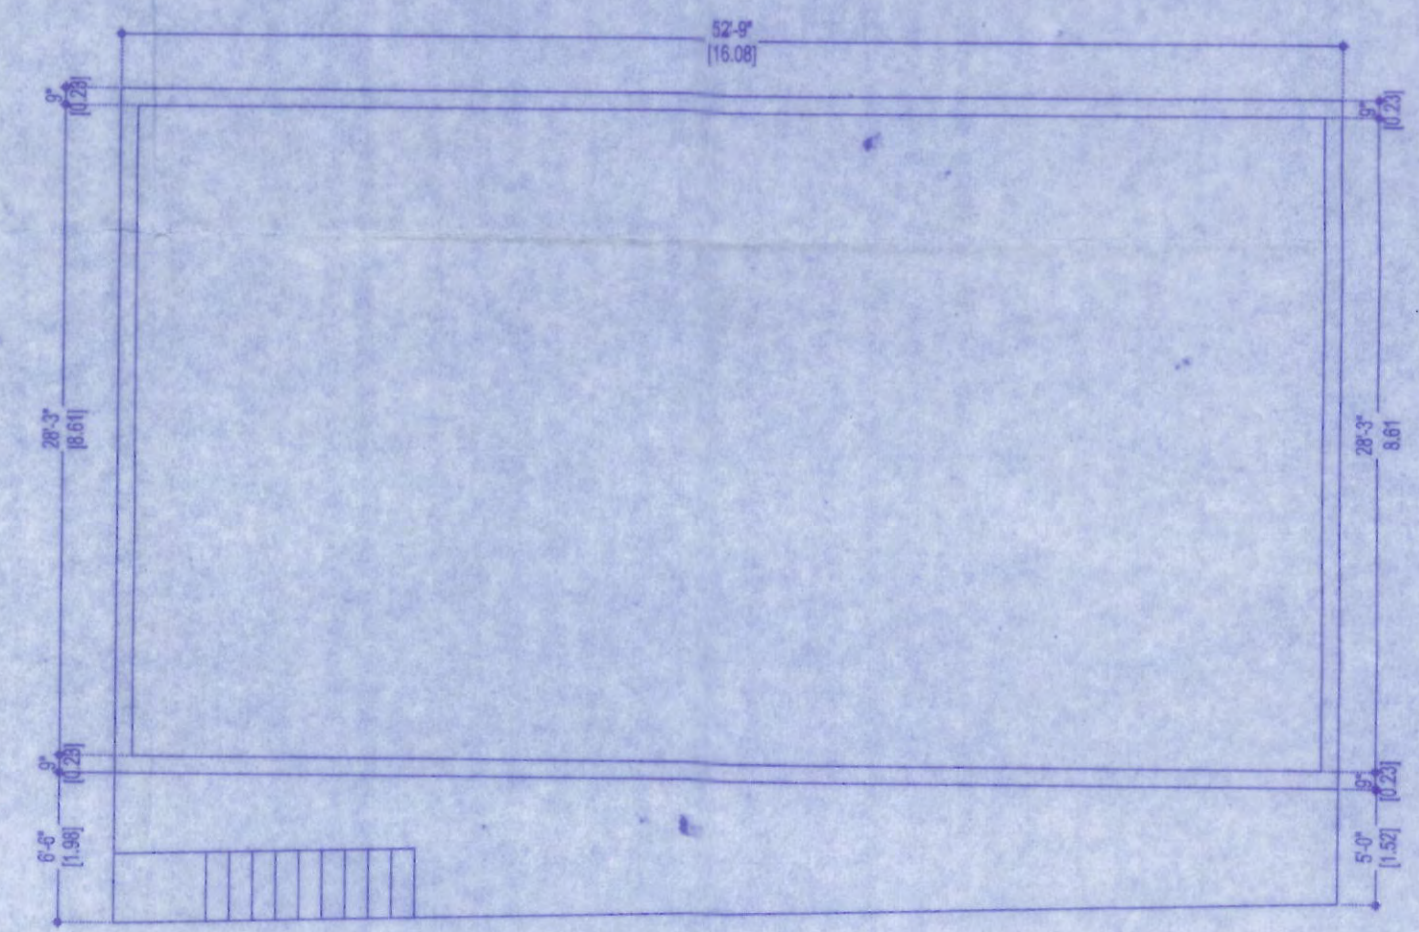


SEMI BASEMENT FLOOR PLAN

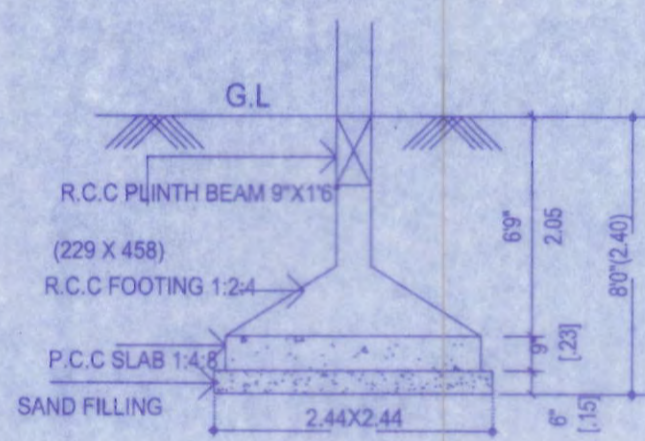


WELL DETAIL

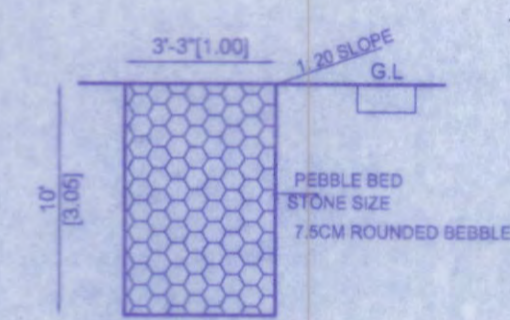


SECTION-DD PEBBLE BED (SCALE 1"=4'-0")

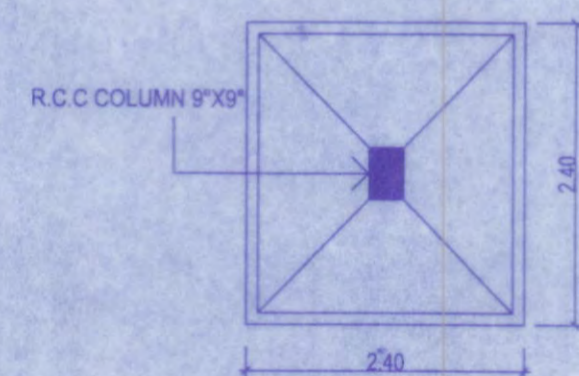

FOUNDATION DETAIL

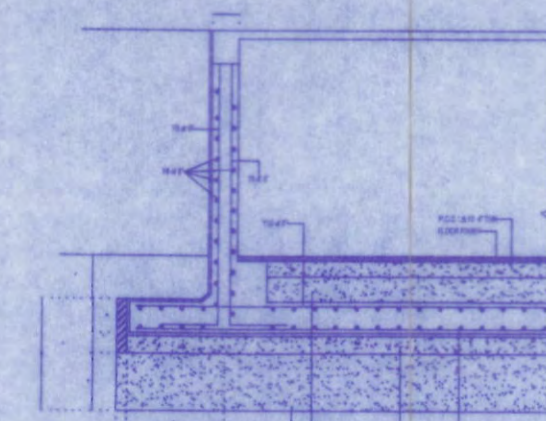

RAFT FOUNDATION

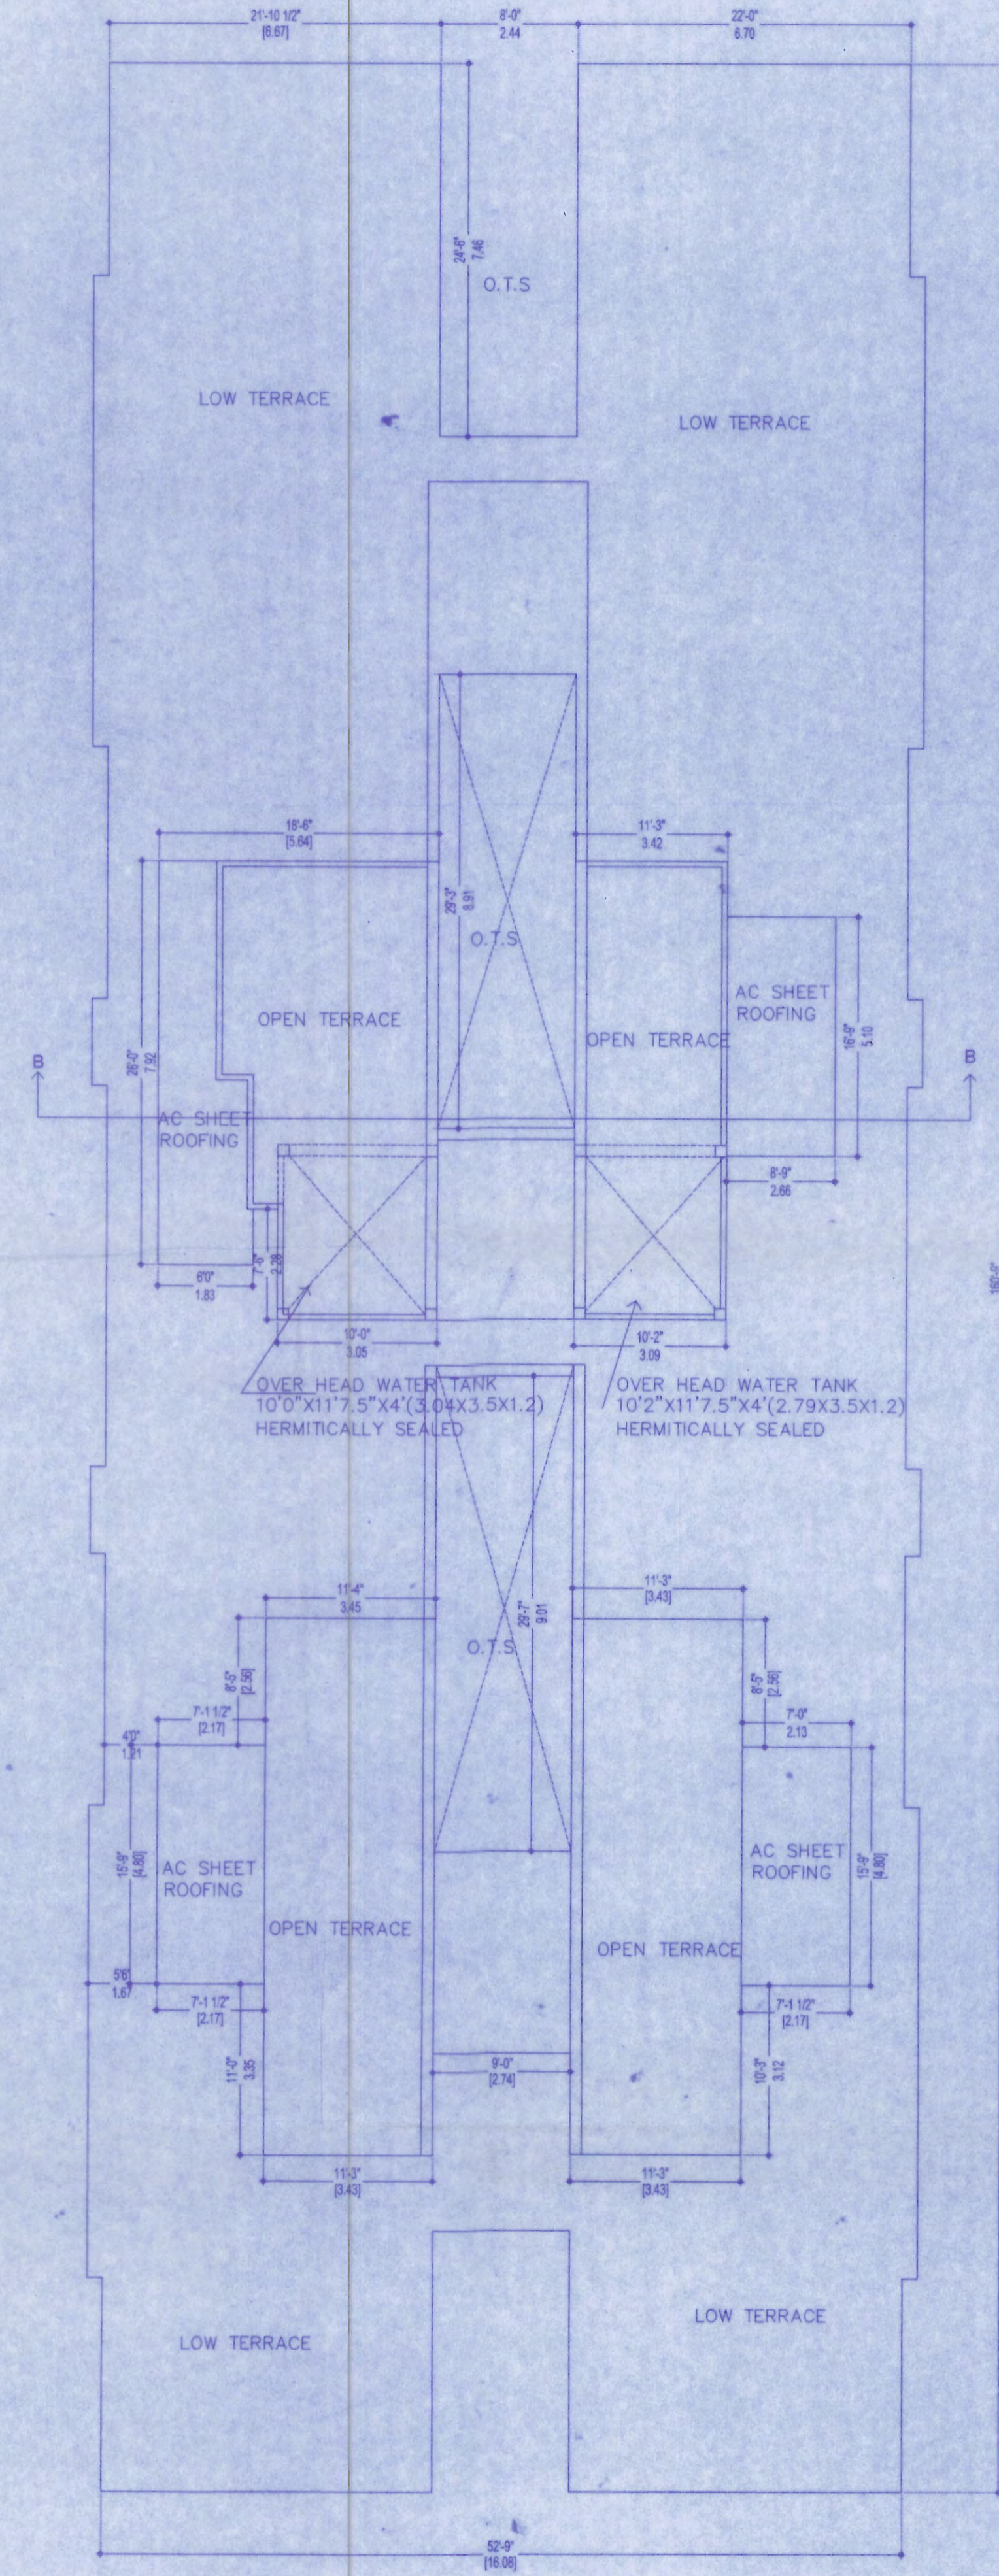

TERRACE FLOOR PLAN(Part)

SPECIFICATIONS:-

1. P.C.C IN C.C 1:4:8 FOR M20 GRADE
2. M25 GRADE CONCRETE TO BE USED FOR R.C.C WORKS
3. 230mm BRICK WORK IN C.M 1:5
4. 115mm BRICK WORK IN C.M 1:3
5. PLASTERING FOR CEILING IN C.M 1:3
6. PLASTERING FOR WALLS IN C.M 1:4
7. WEATHERING COURSE FOR BRICK JELLY LIME CONCRETE WITH A COURSE OF FLAT TILES.
8. THE O.H.T IS SCIENTIFICALLY CLOSED.
9. THE U.G SUMP IS SCIENTIFICALLY CLOSED.

SCHEDULE OF JOINERY

TYPE	DESCRIPTION	WIDTH	HEIGHT
MD	MAIN DOOR	3'3"(1.00)	7'0"(2.10)
D1	FLUSH DOOR	3'0"(0.90)	7'0"(2.10)
D2	FLUSH DOOR	2'6"(0.76)	7'0"(2.10)
O	OPENING	3'0"(0.90)	7'0"(2.10)
FD	FRENCH DOOR	8'0"(2.44)	7'0"(2.13)
W	WINDOW	6'0"(1.80)	4'6"(1.37)
W1	WINDOW	4'0"(1.20)	4'6"(1.37)
W2	WINDOW	3'0"(0.90)	3'6"(1.07)
W3	WINDOW	2'6"(0.76)	4'6"(1.37)
V	VENTILATOR	2'6"(0.76)	2'0"(0.60)
J	JALLY	3'3"(1.0)	4'0"(1.21)

COLOUR INDEX

- REGULARISATION
- PROPOSED
- ROAD
- BOUNDARY

N. Chandru
N. CHANDRU, M.E., M.I.E.,
 Structural Engineer
 CMDA REG No. 35 / QK-11/19/04/090
 OCC REG No. : RSE / 10/03/19
 A20, 100 Feet Road, Hindu Colony,
 Vengaloor, Chennai-600 020.
 Mail : chandru11@gmail.com
 Mobile : 98407 87580

SIGNATURE OF LICENCED SURVEYOR

A. Manohari
 SIGNATURE OF OWNER