

PLAN SHOWING THE REGULARISATION OF EXISTING RESIDENTIAL FLAT No.12 IN SECOND FLOOR(UNDER REGULARISATION SCHEME-1999), DOOR NO .42, "J.T.R" FLAT, SHENOY NAGAR 8TH CROSS STREET, CHENNAI - 600030 COMPRISED IN T.S.NO:134, BLOCK NO: 13 OF PERIYAKUDAL VILLAGE, GREATER CHENNAI CORPORATION DIVISION - 101, ZONE VIII SCALE 1:100

SCHEDULE OF JOINERY

TYPE	DESCRIPTION	SIZE
MD	MAIN DOOR	3'6"x7'0"
D1	DOOR	3'0"x7'0"
D2	DOOR	2'6"x7'0"
WT	WINDOW	4'0"x4'6"
V	VENTILATOR	2'0"x2'0"

SPECIFICATIONS

FOUNDATION	- COLUMN FOOTING
BRICK WORK	- CM 1:5 FOR SUPER STRUCTURE
PLASTERING	- CM 1:5 FOR WALLS & 1:3 FOR CEILING
CEMENT PAINT	- CM 1:5 FOR SUPER STRUCTURE
PLASTERING	- 2 COATS FOR WALLS & 1 EXTRA COAT FOR CEILING
R.C.D. WORK	- 12:4 FOR SLABS & LINTELS
WOOD WORK	- ALL WOOD WORKS IN BEST QUALITY TIMBER
WEATHERING COURSE	- 8 JELLY LIME MORTAR OVER ROOF SLAB ONE LAYER OF COUNTRY TILES

COLOUR INDEX SCALE:- 1" = 8'-0" (1:100)

REGULARISATION OF FLAT No.12 IN SECOND FLOOR

ROAD

BOUNDARY

AREA STATEMENT



Sq.M.

FLAT AREA (FLAT No.12) - 58.91

SIGNATURE OF OWNER

A. SURESH KUMAR B.E., CIVIL.
 Registered Engineer Grade -I (RE)
 Regn. No. RE 102682020
 COSMO CONSULTANTS & BUILDERS
 # 386/1, Green Gardens, 28th Street,
 L-Block, Anna Nagar East,
 Chennai - 102. Cell: 9789810355





LICENSED SURVEYOR

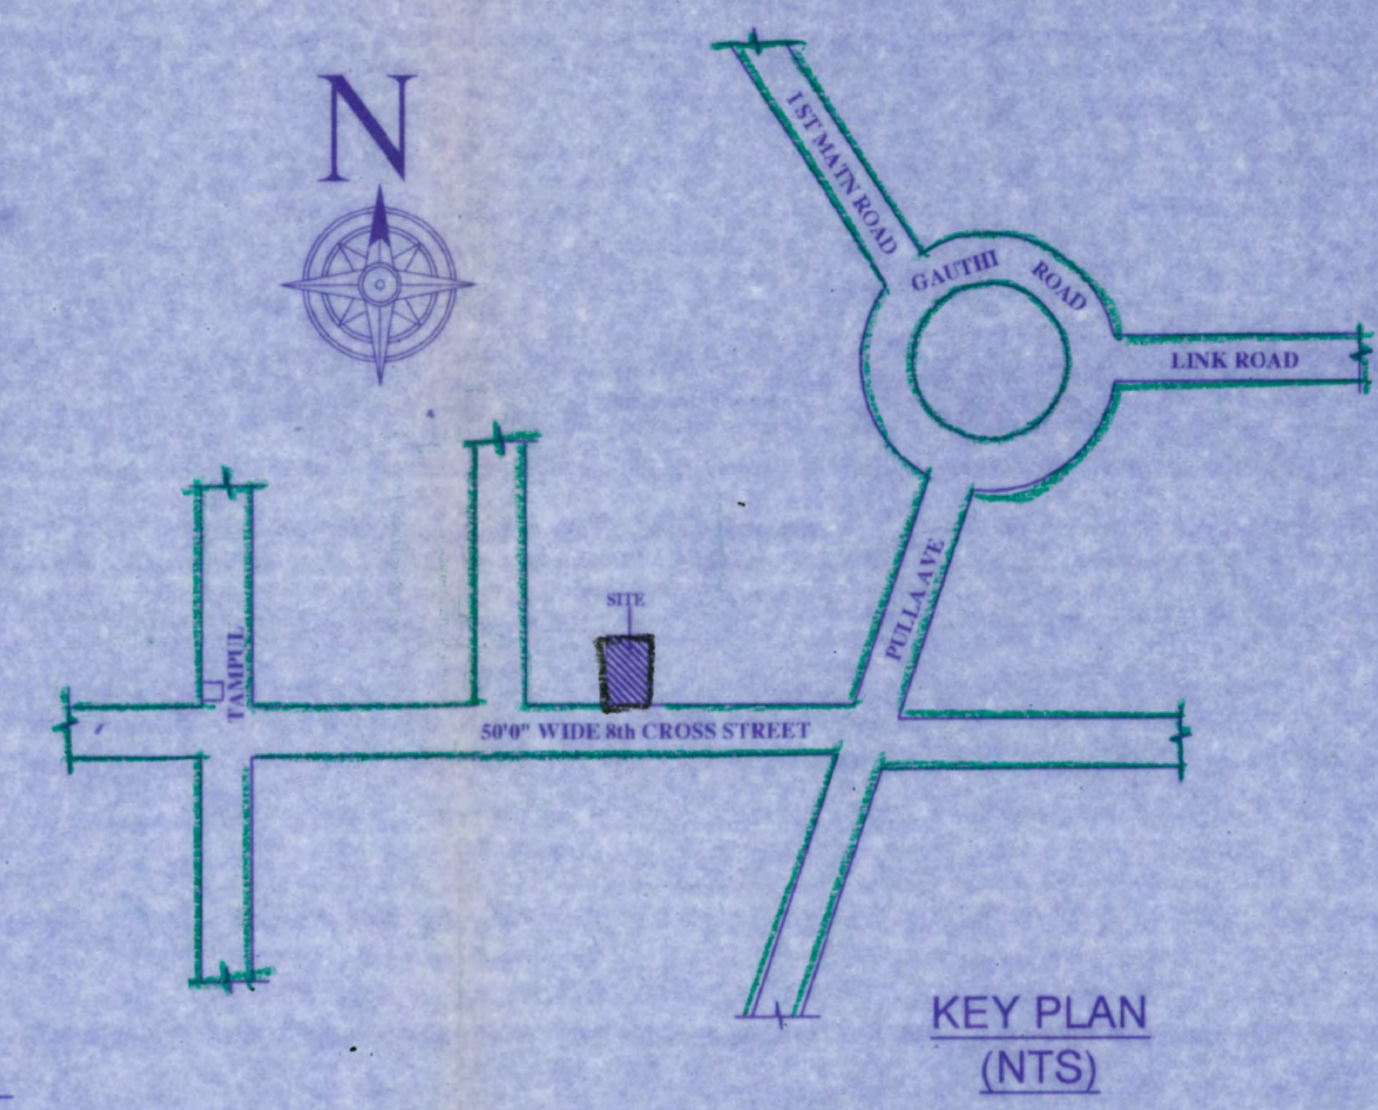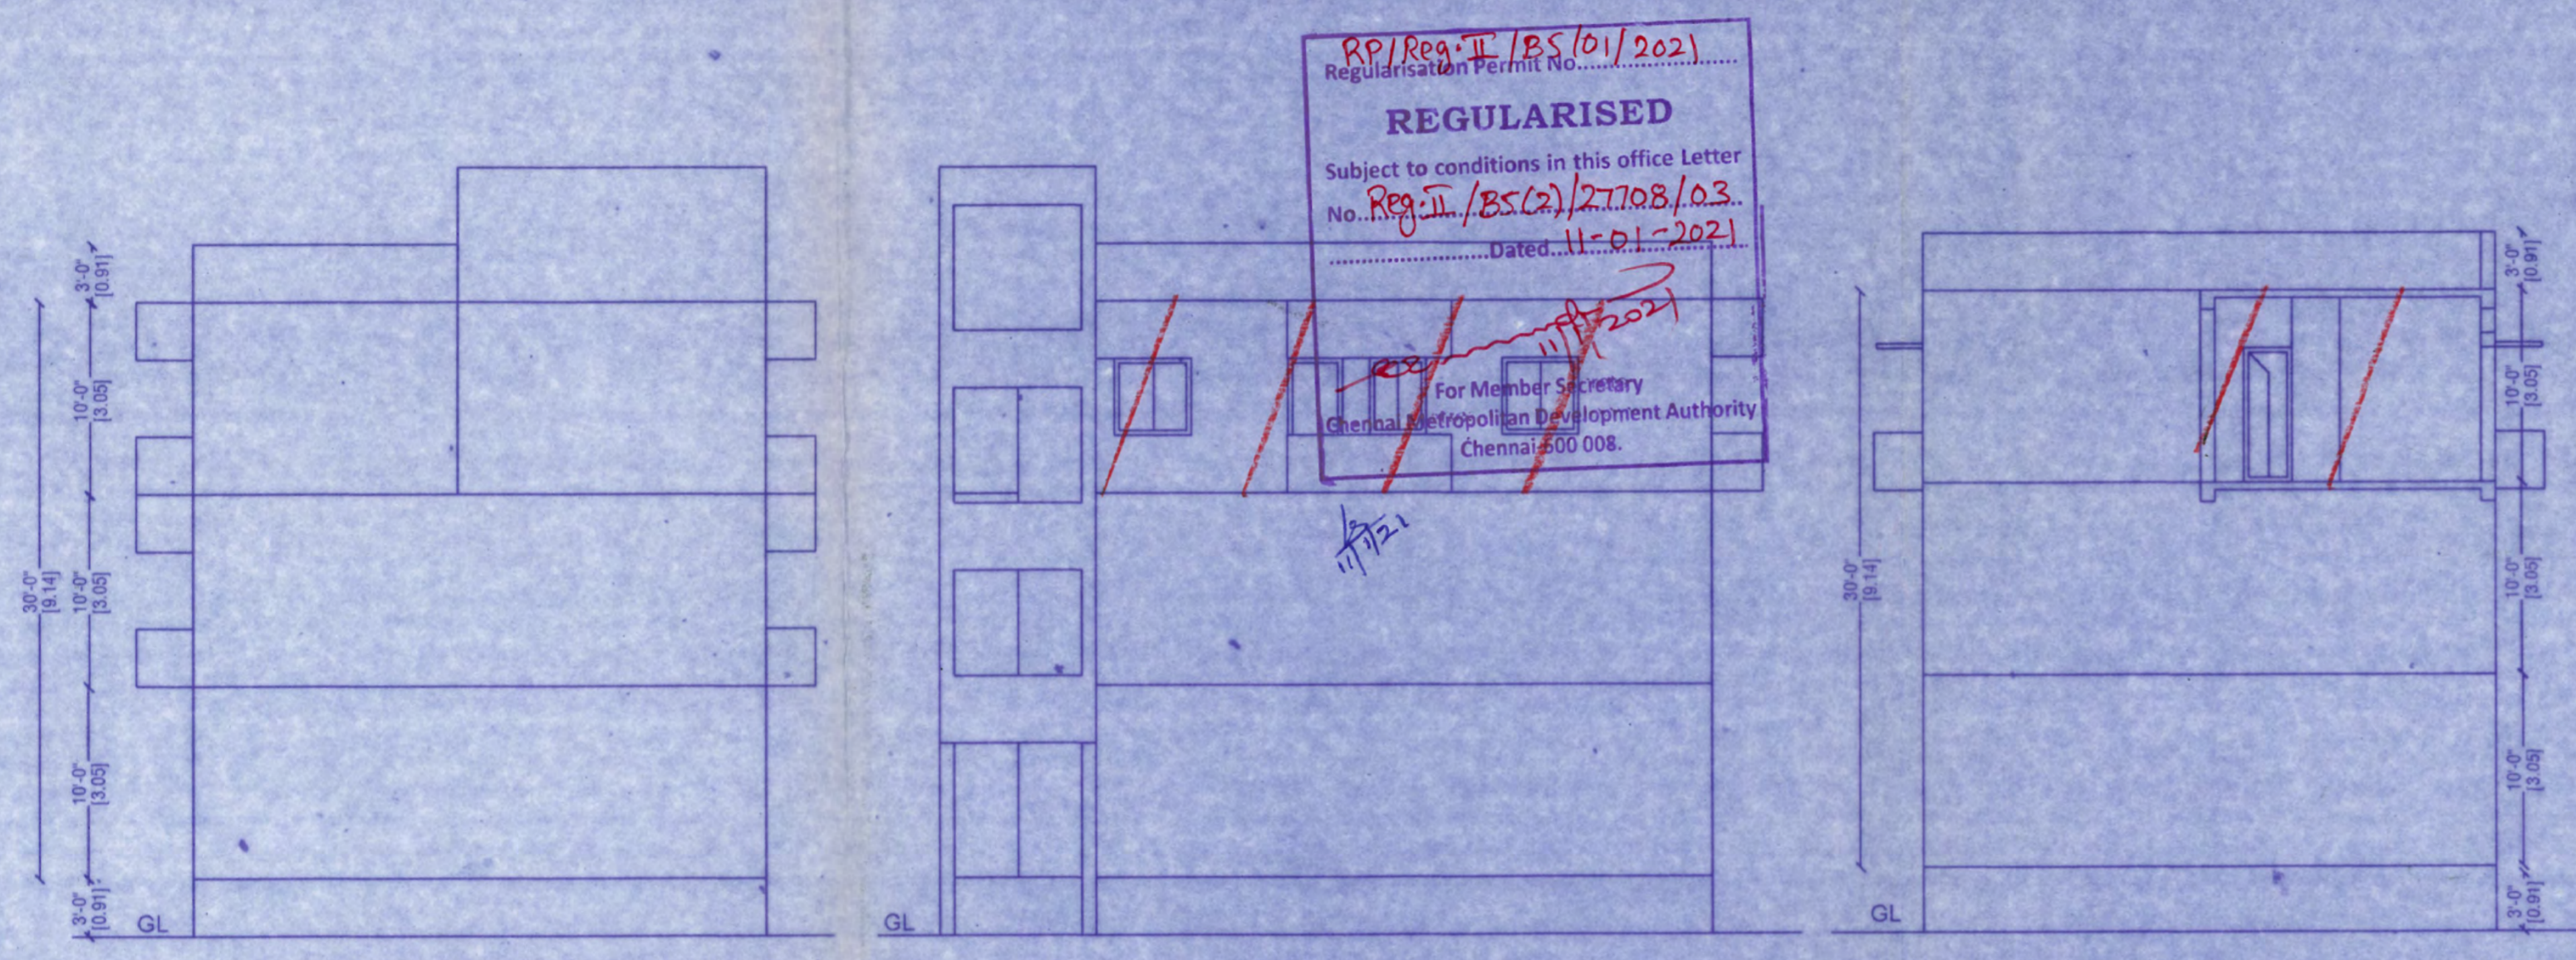

SOUTH SIDE ELEVATION

EAST SIDE ELEVATION

SECTION-AA'

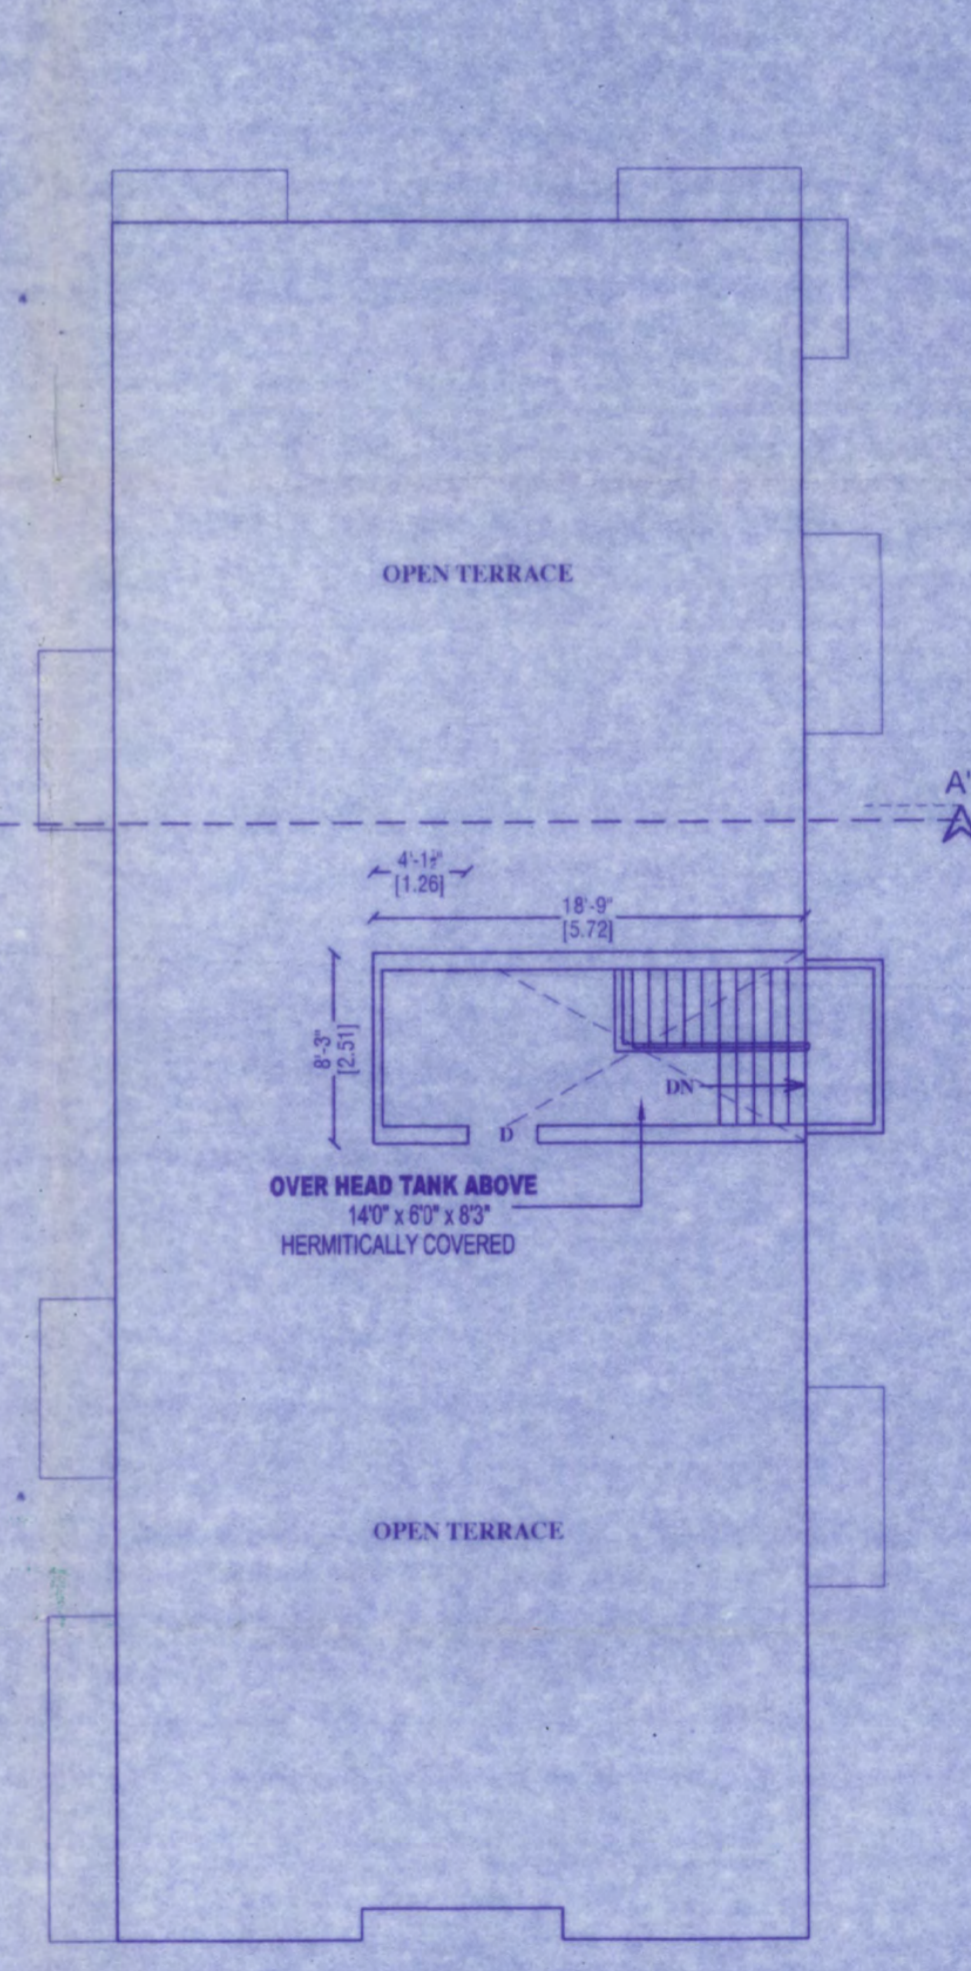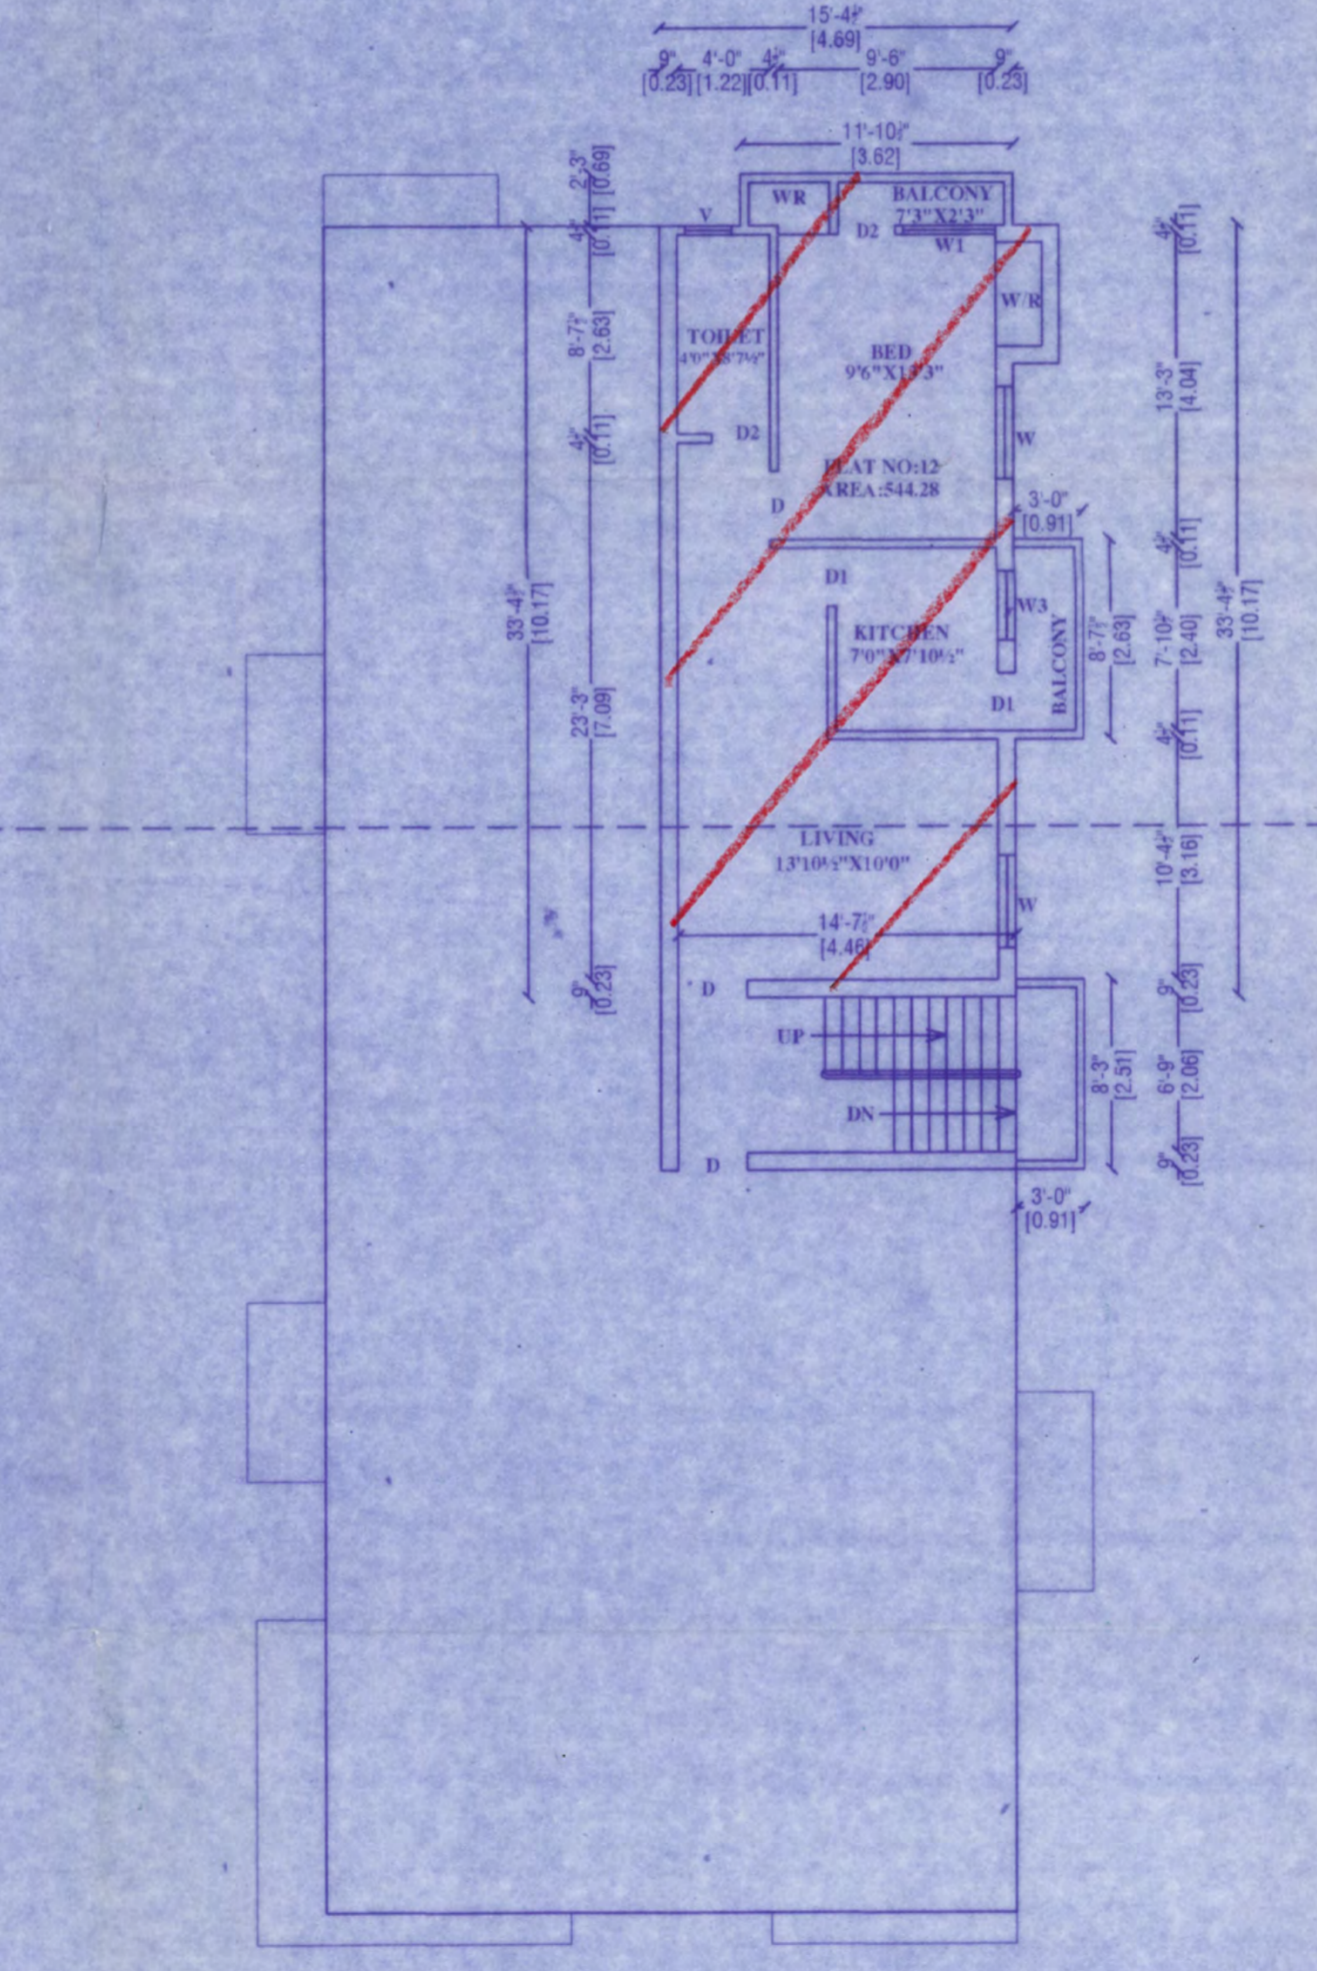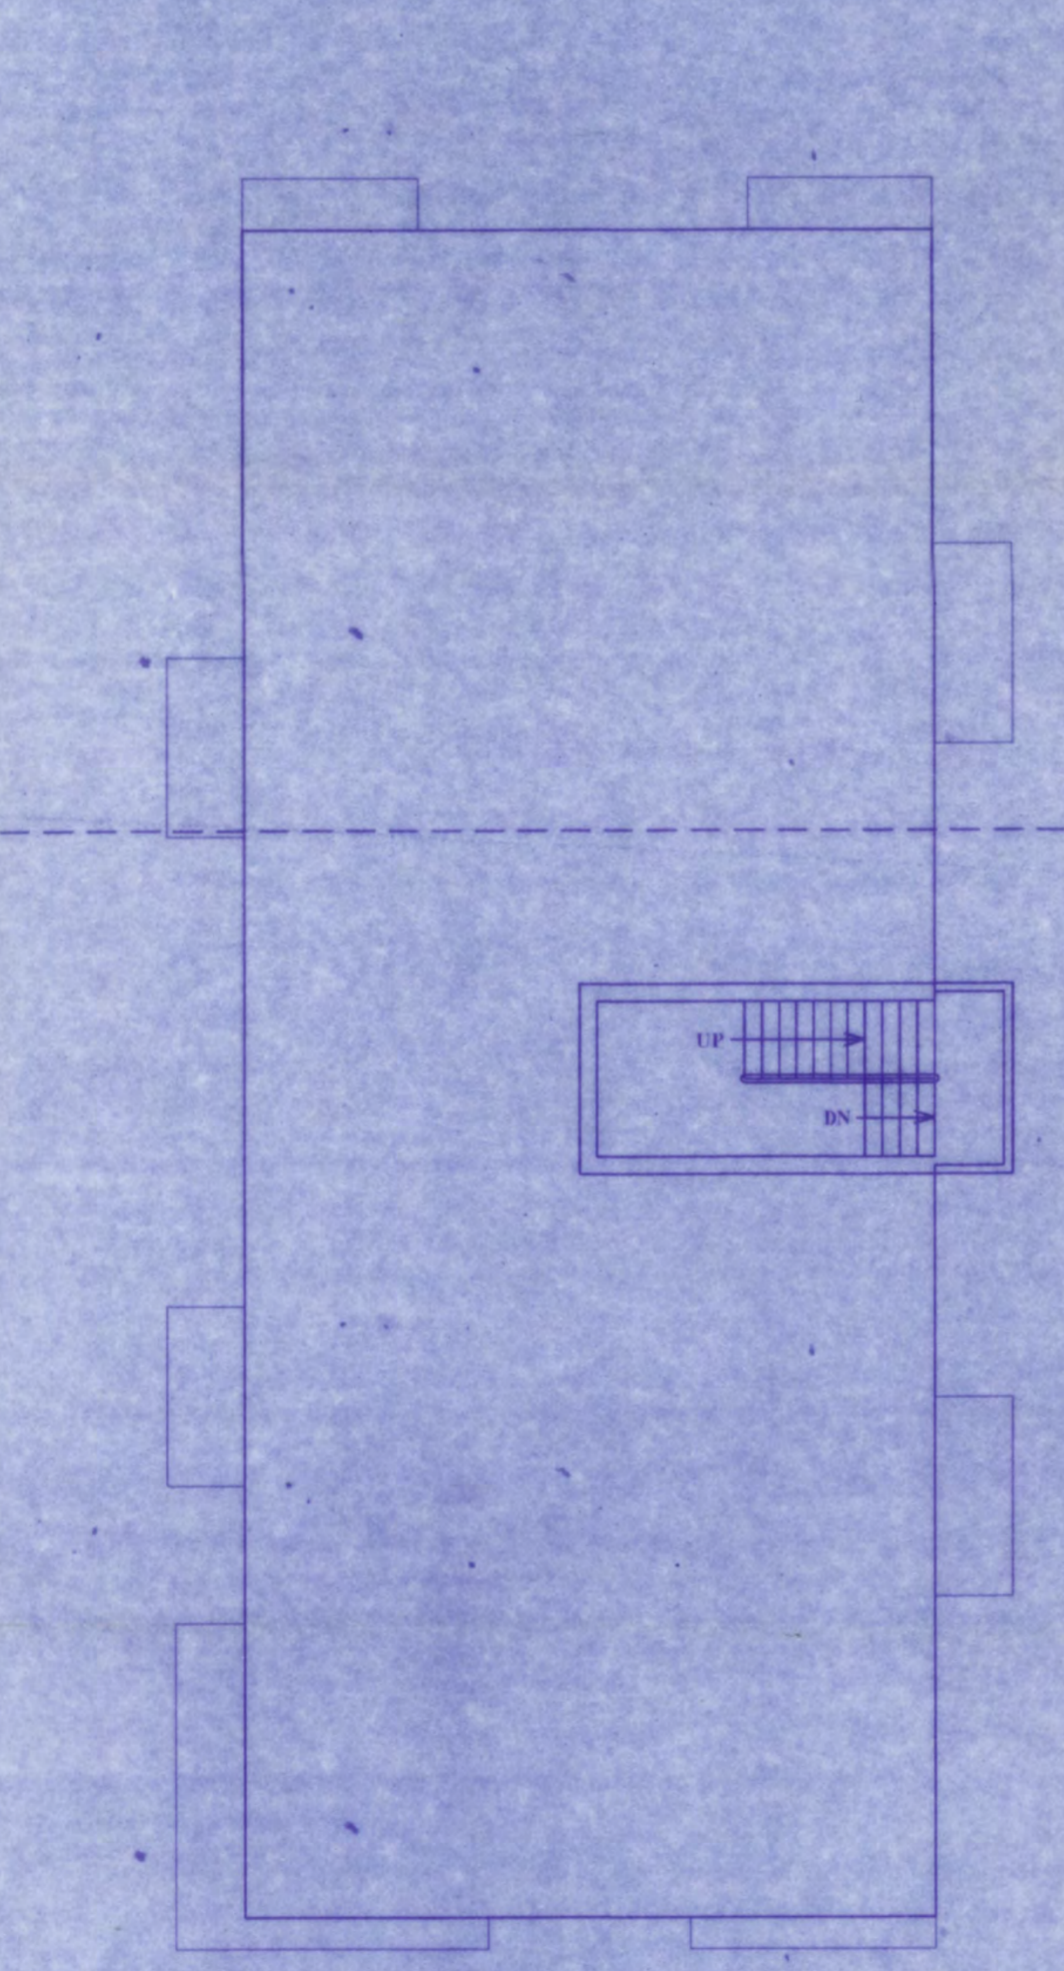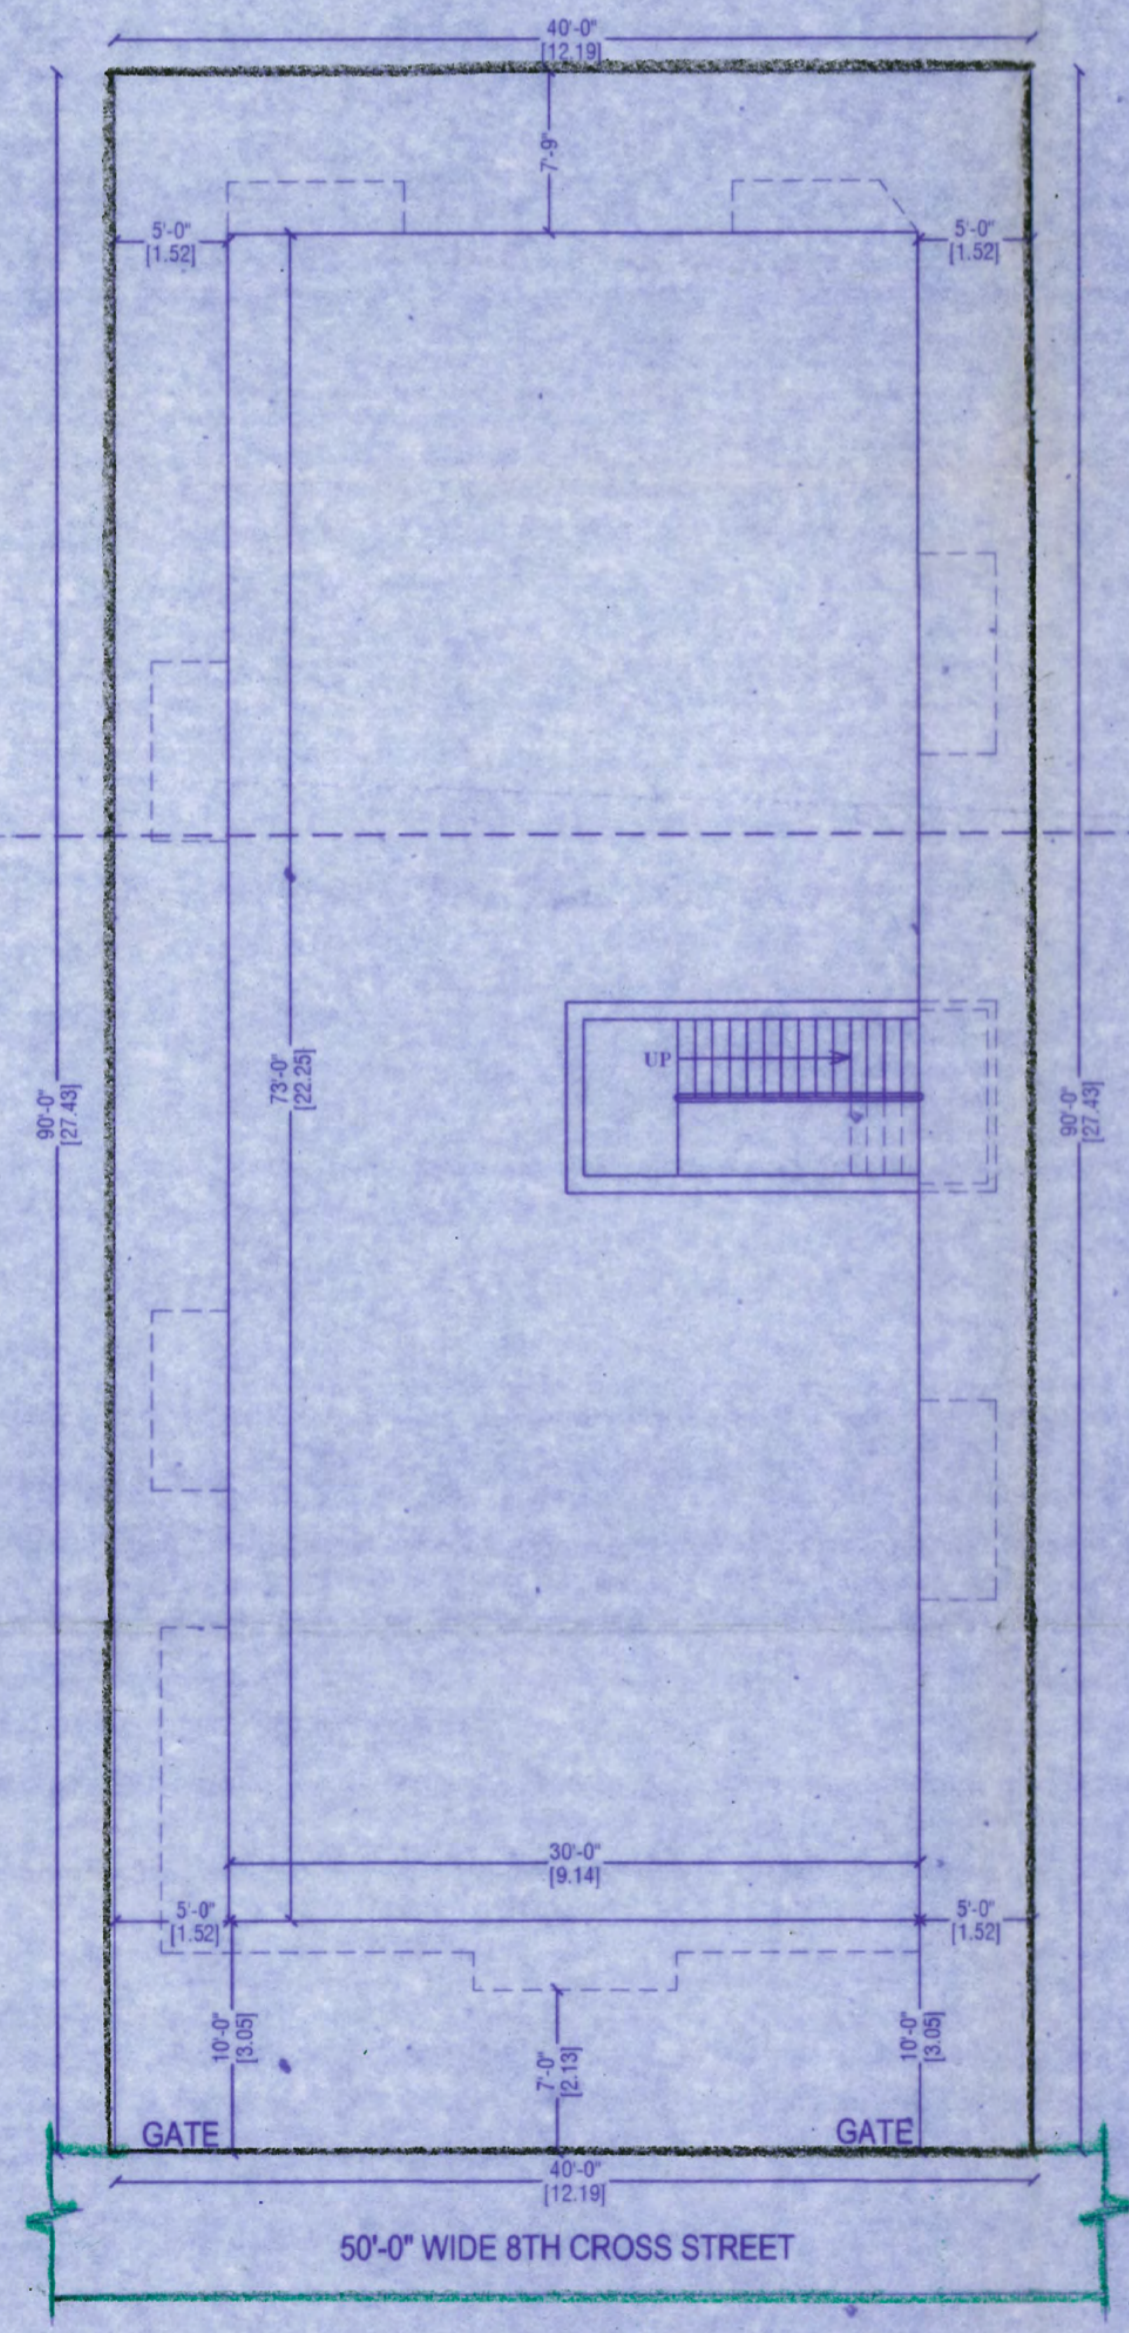

SITE CUM GROUND FLOOR PLAN

FIRST FLOOR PLAN

SECOND FLOOR PLAN

THIRD FLOOR PLAN [PART]