

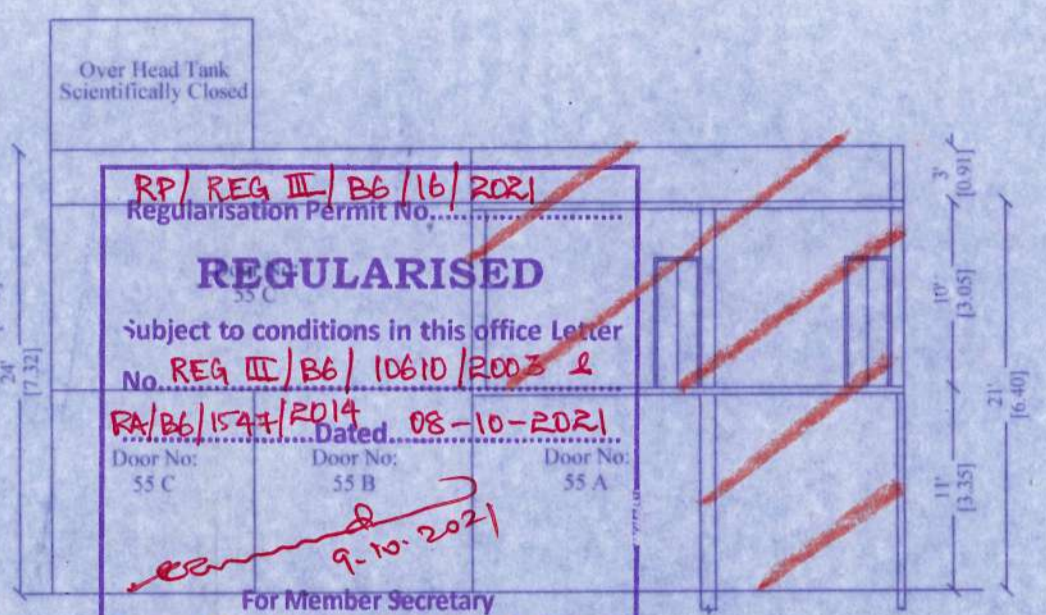



ELEVATION

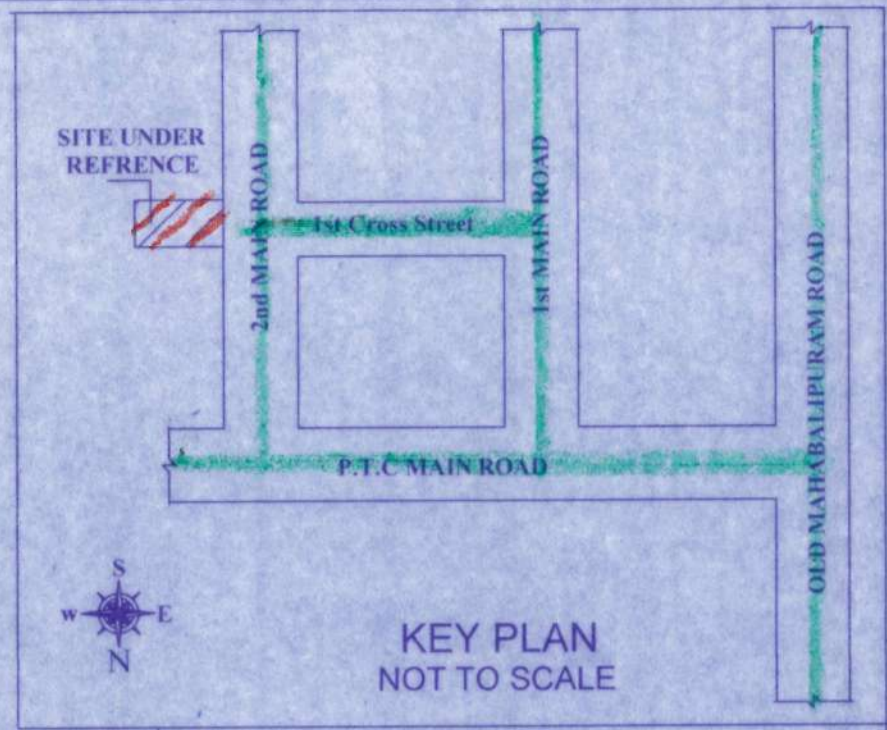


RP/REG III/B6/16/2021
 Regularisation Permit No.
REGULARISED
 Subject to conditions in this office letter
 No. **REG III/B6/10610/2003 &**
RA/B6/1547/2014 Dated 08-10-2021
 Door No: 55 C Door No: 55 B Door No: 55 A
 For Member Secretary
 Chennai Metropolitan Development Authority
 Chennai - 600 005.

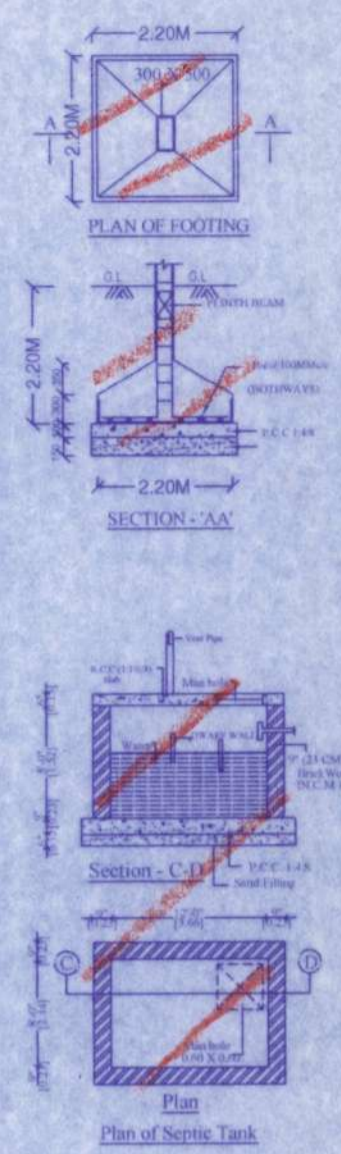

KEY PLAN
NOT TO SCALE

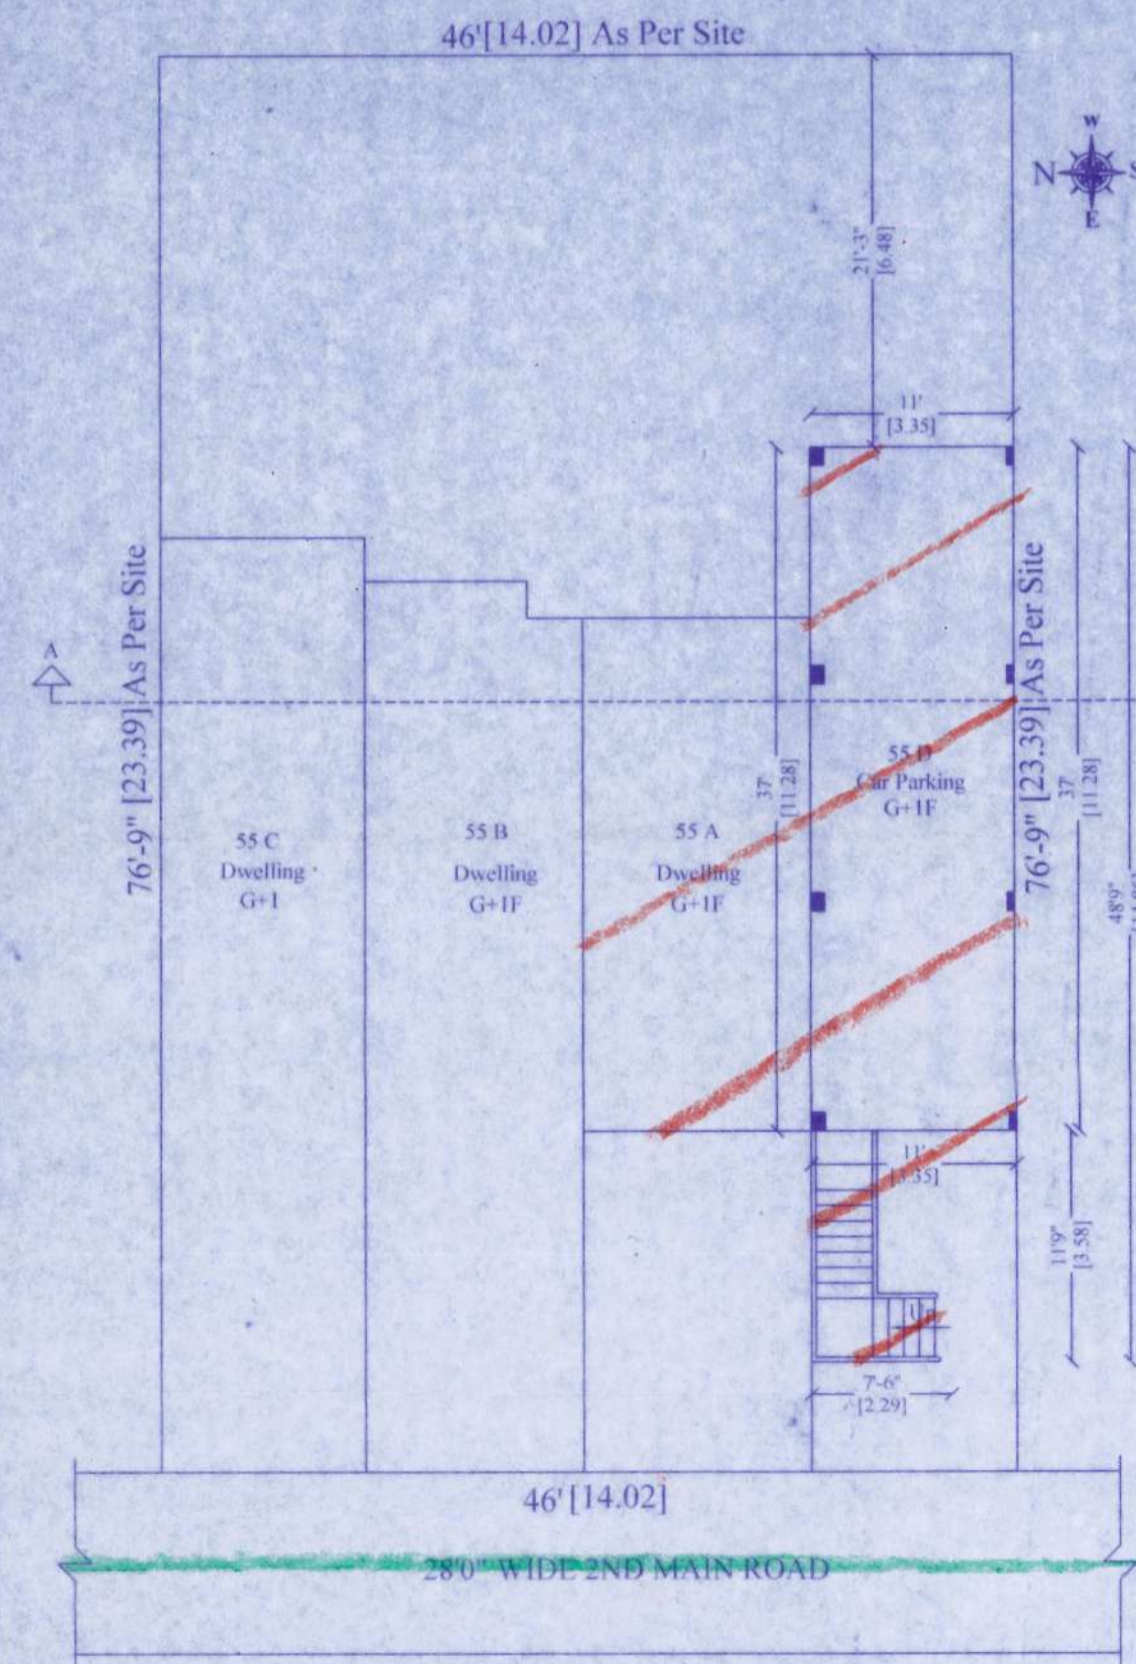


SITE / GROUND FLOOR PLAN

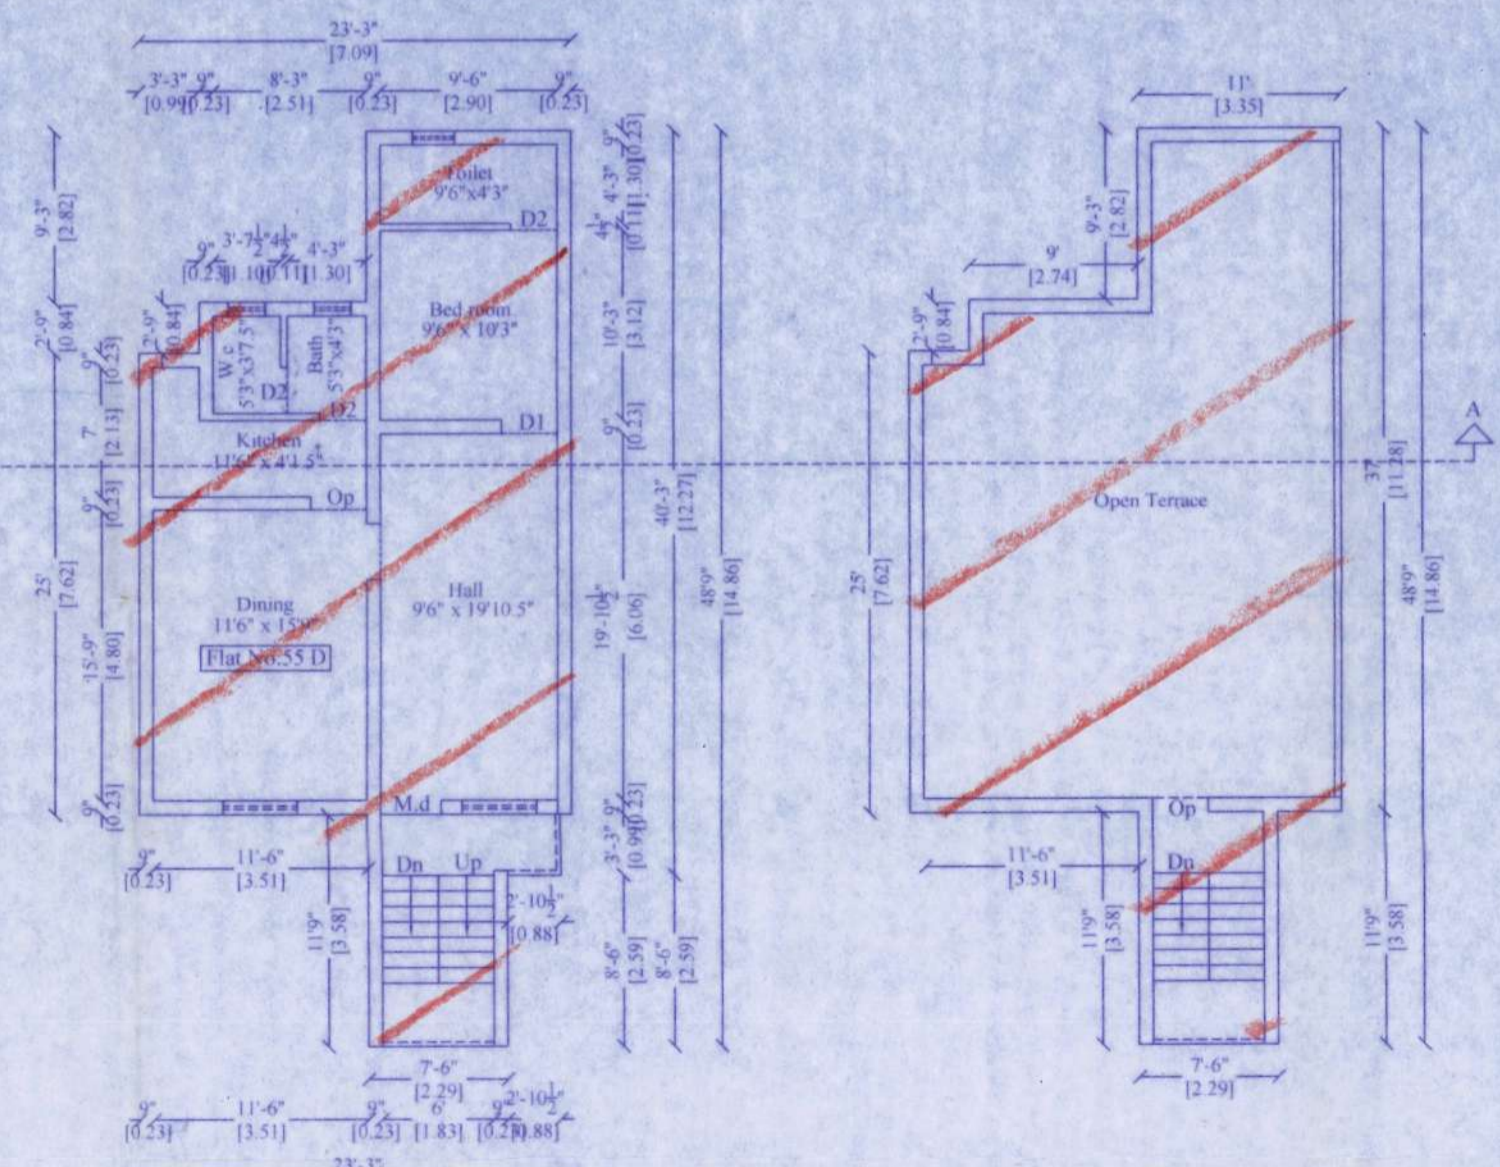


FIRST FLOOR PLAN


TERRACE FLOOR PLAN

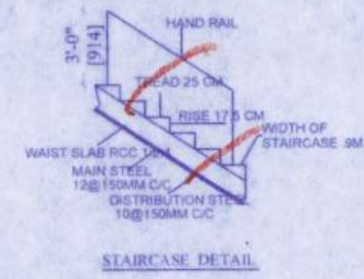


STAIRCASE DETAIL

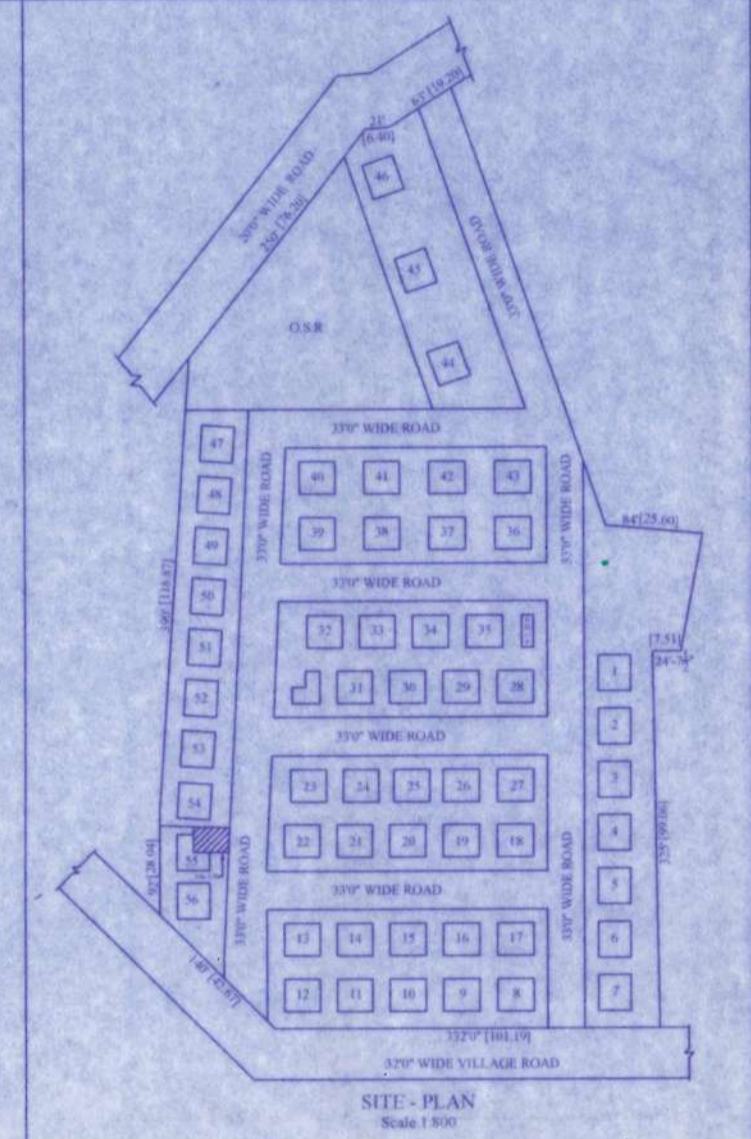

SITE PLAN
Scale 1:500

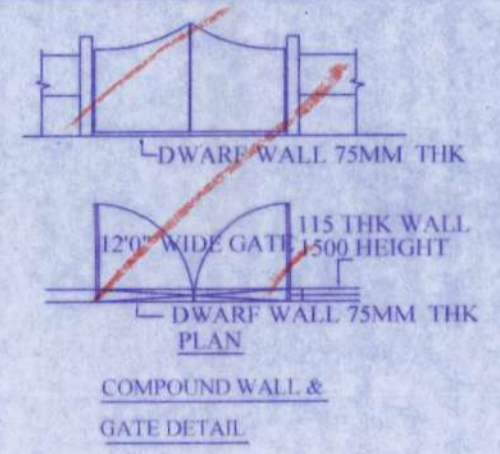

COMPOUND WALL & GATE DETAIL

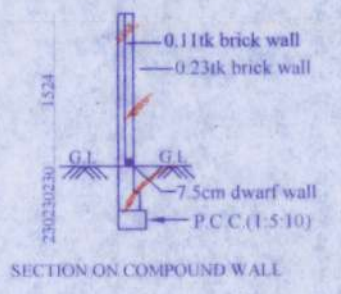

SECTION ON COMPOUND WALL

PLAN SHOWING THE REGULARISATION,
 (UNDER REGULARISATION SCHEME 1999)
 INDIVIDUAL RESIDENTIAL FLAT AT
 FIRST FLOOR FLAT NO:4 / 55-D
 P.T.C QUARTERS IN S.NO: 200 / 2A, OF
 OKKIYAM THORAIPAKKAM, CHENNAI - 96
 OKKIYAM THORAIPAKKAM VILLAGE
 GREATER CHENNAI CORPORATION
 ZONE : 15, DIVISION : 194

SCALE 1 : 100

JOINERY DETAIL

D	DOOR	1.06 x 2.13
D1	DOOR	0.91 x 2.13
D2	DOOR	0.75 x 2.13
W	WINDOW	1.52 x 1.22
W2	WINDOW	0.91 x 1.22
V	VENTILATOR	0.60 x 0.60

COLOUR CODE

REGULARISATION	
ROAD	
BOUNDARY	

AREA STATEMENT	Sq.Mt
First Floor Plan (Flat At 1st Floor Flat No : 4 / 55D)	77.18
TOTAL	77.18

K. J. Jimmy
Nancy.K
B. Nimala

OWNER'S SIGNATURE

P. Saminathan

P. SAMINATHAN, DCE.,
LICENSED SURVEYOR
 RE/GR-III/19/07/285 CMDA
 No.29/15, T.P. Koil Street,
 Triplicane, Chennai - 600 005.
 Mob: 9790974265
 E-mail: sripartha67@gmail.com

LICENSED SURVEYOR