
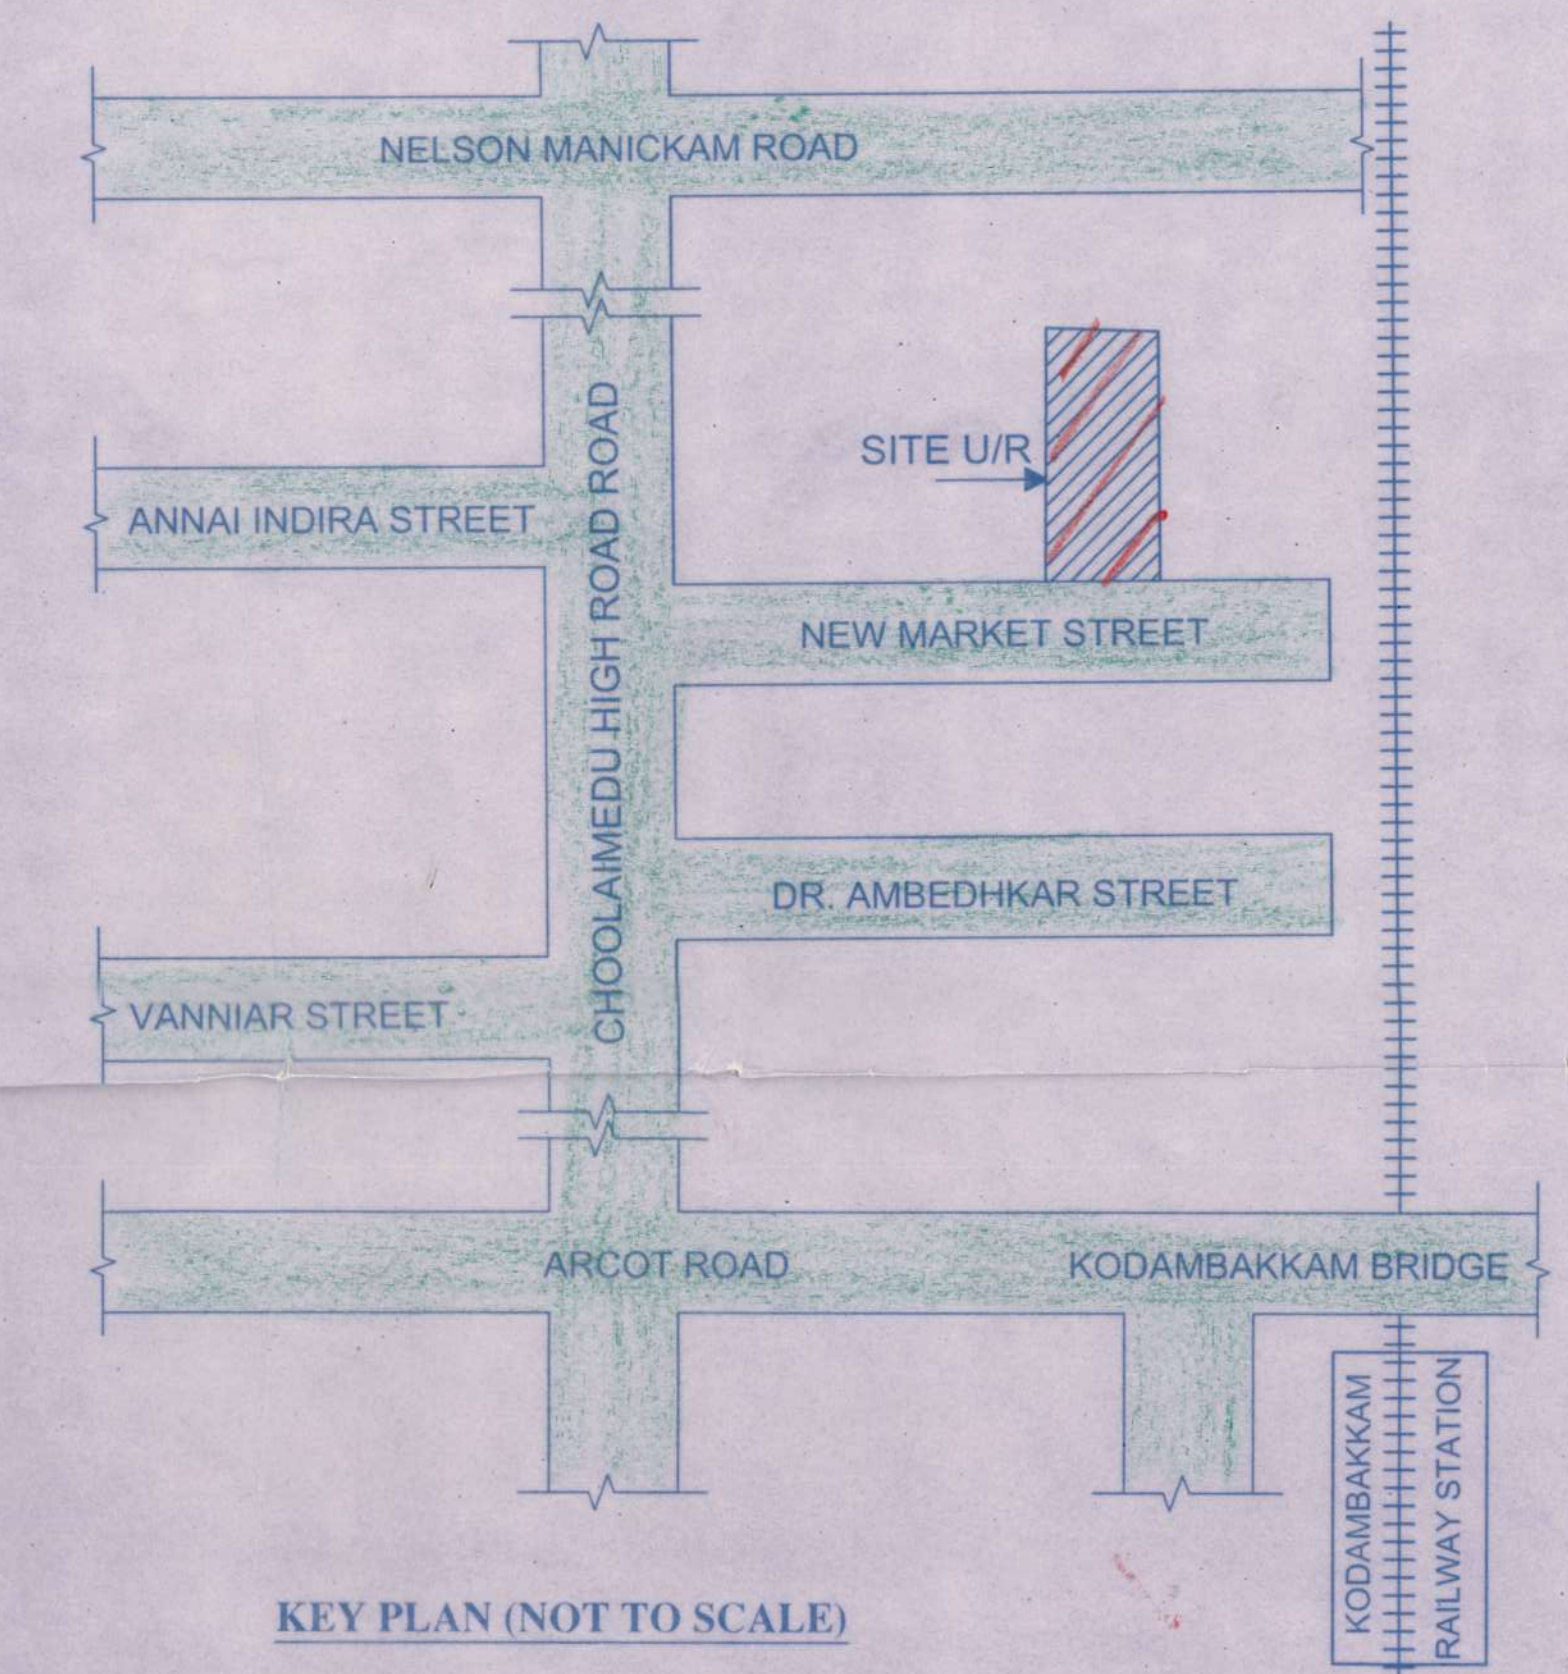



PLAN SHOWING THE REGULARISATION (UNDER REGULARISATION SCHEME 1999) OF GF + 1F + 2F RESIDENTIAL BUILDING AT NEW DOOR NO.113, OLD DOOR NO.61, GANESH APARTMENTS, NEW MARKET STREET, CHOOLAIMEDU, CHENNAI-600094. COMPRISING IN T.S.NO.34/1, BLOCK NO. 19 OF PULIYUR VILLAGE, GREATER CHENNAI CORPORATION ZONE - 09, WARD NO - 112.

PREVIOUS PLAN APPROVED BY CMDA VIDE LETTER NO.B2/20346/94 DATED 24.12.1995 & B.A.NO.: 320/1995 DATED: 18-05-1995

SCALE: 1 : 100 (1"0" = 8'0") ALL DIMENSION ARE IN METER

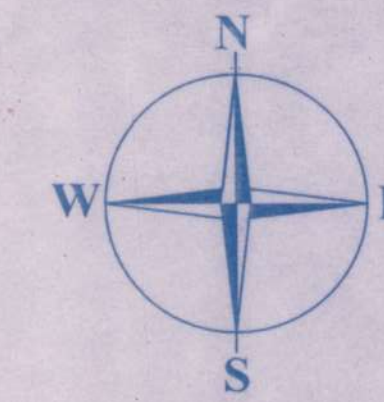


KEY PLAN (NOT TO SCALE)

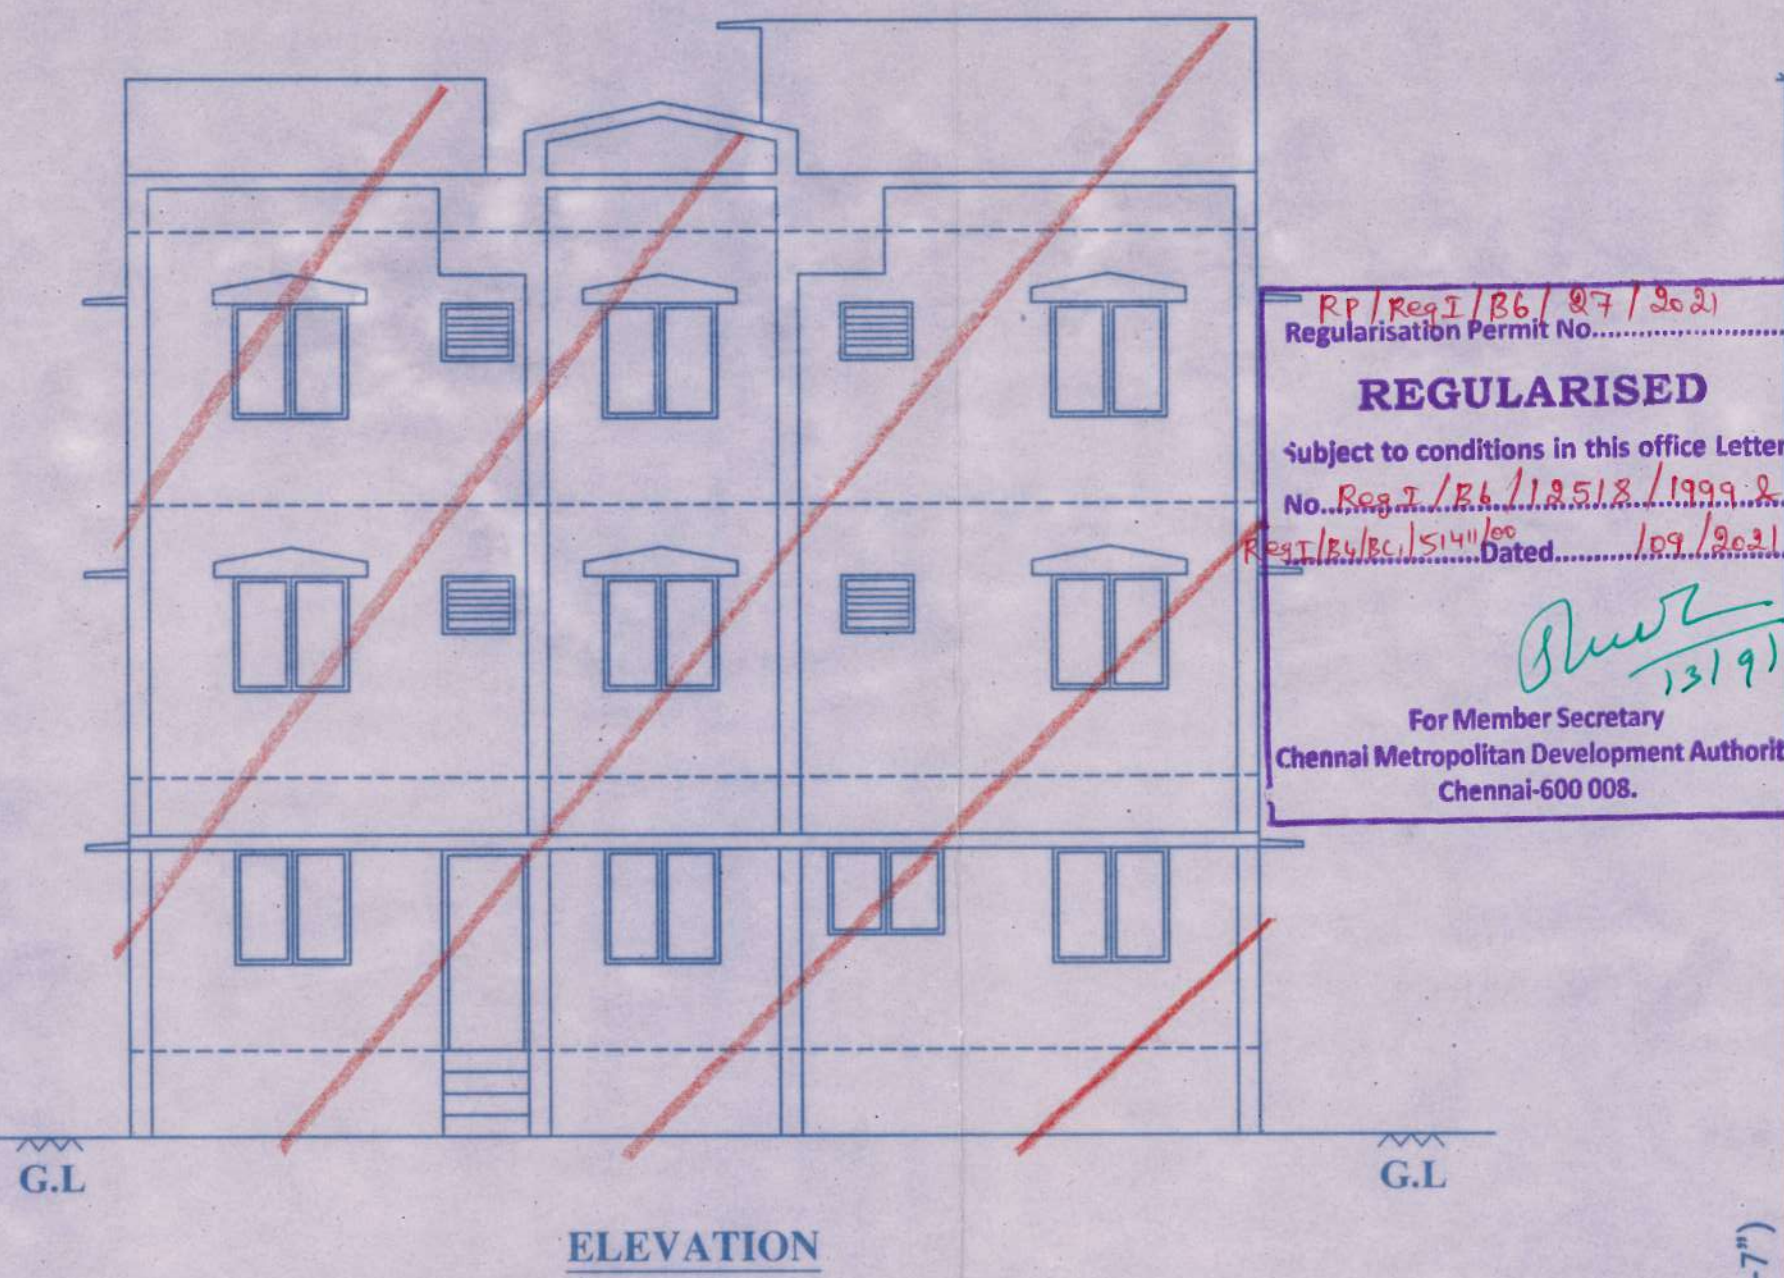


ELEVATION


REGULARISED  
Subject to conditions in this office letter No. Reg. 7/B.A./112512/1995 & Reg. 12/B.A./15144/95 Dated: 16/7/2001  
For Member Secretary  
Chennai Metropolitan Development Authority  
Chennai-600 008.

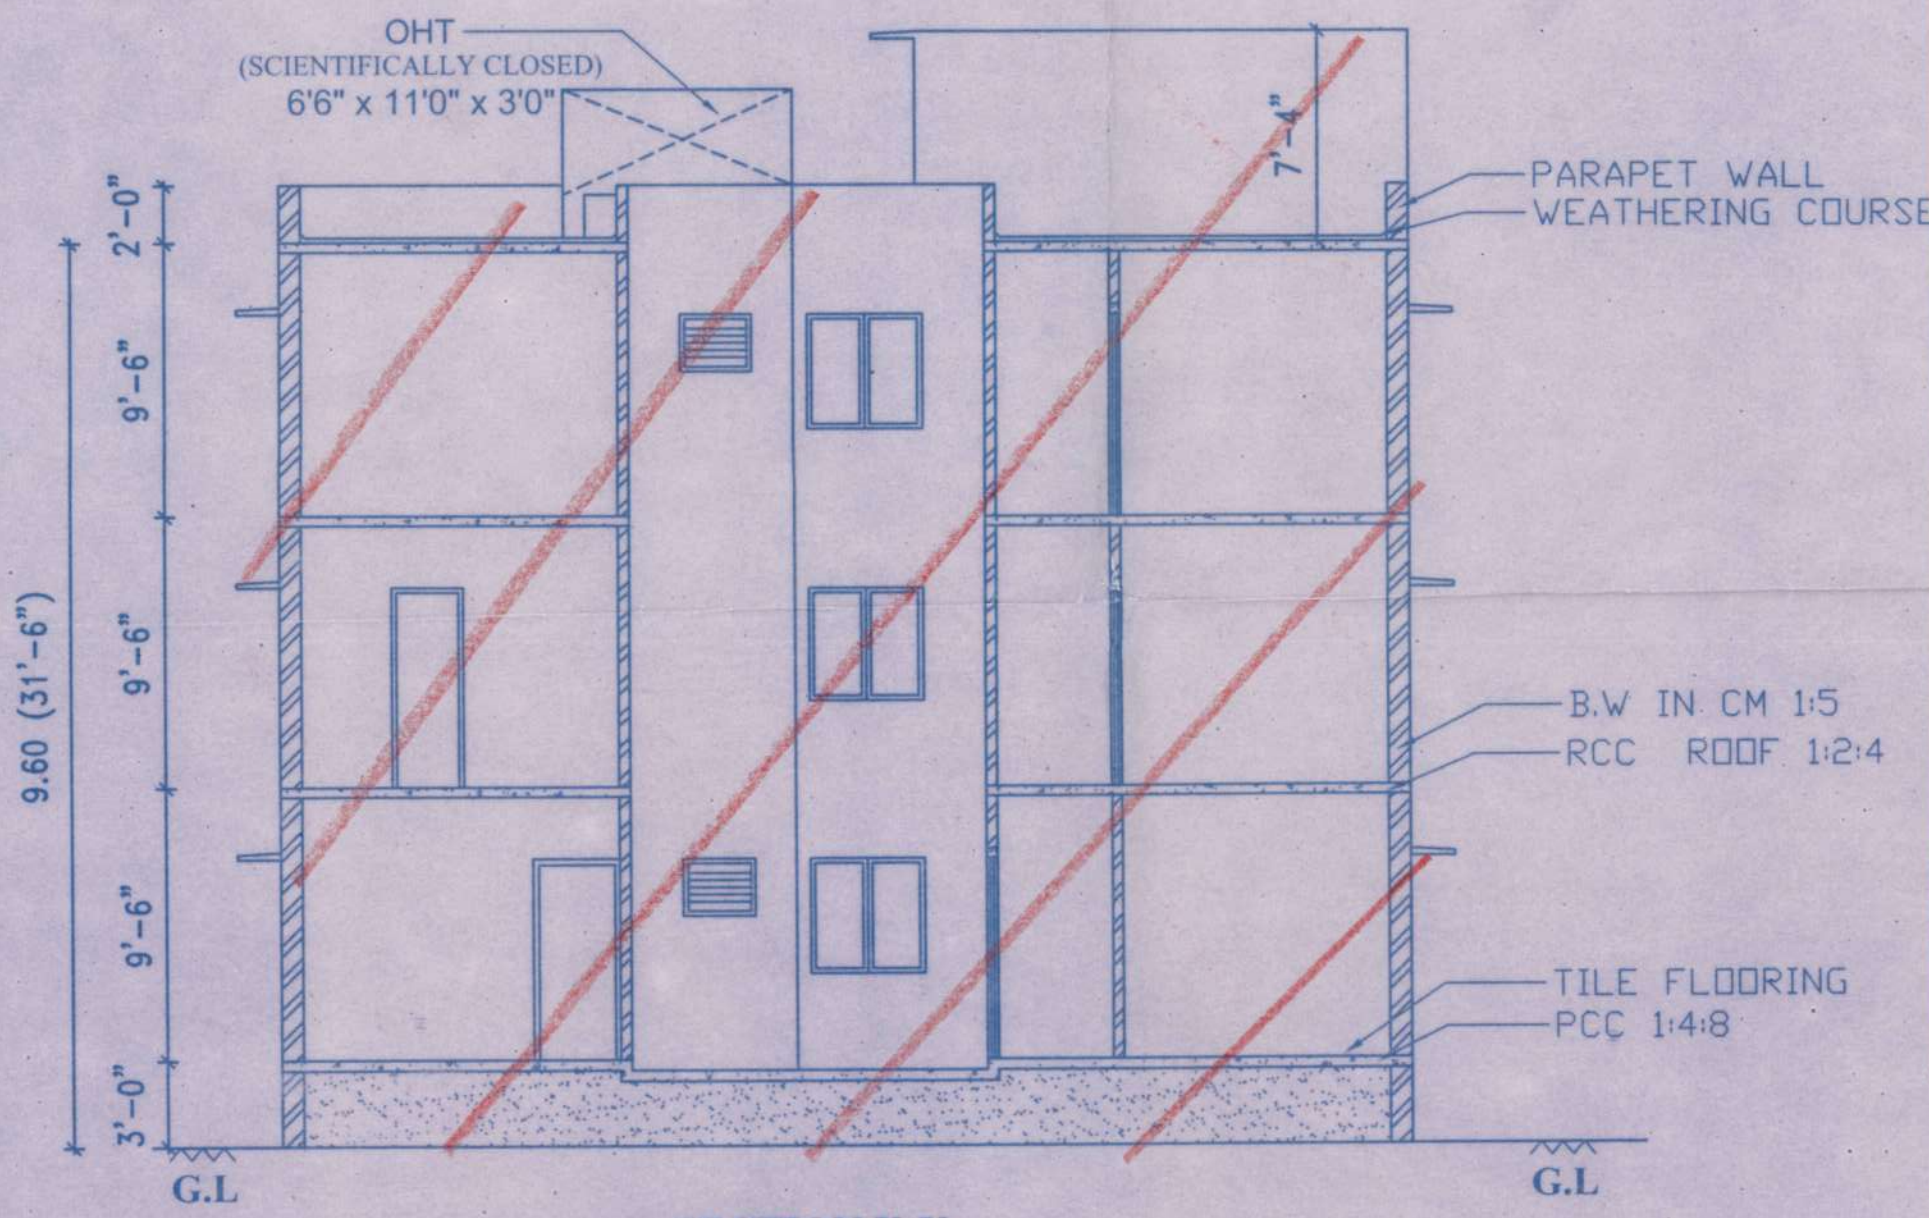


SECTION X-Y

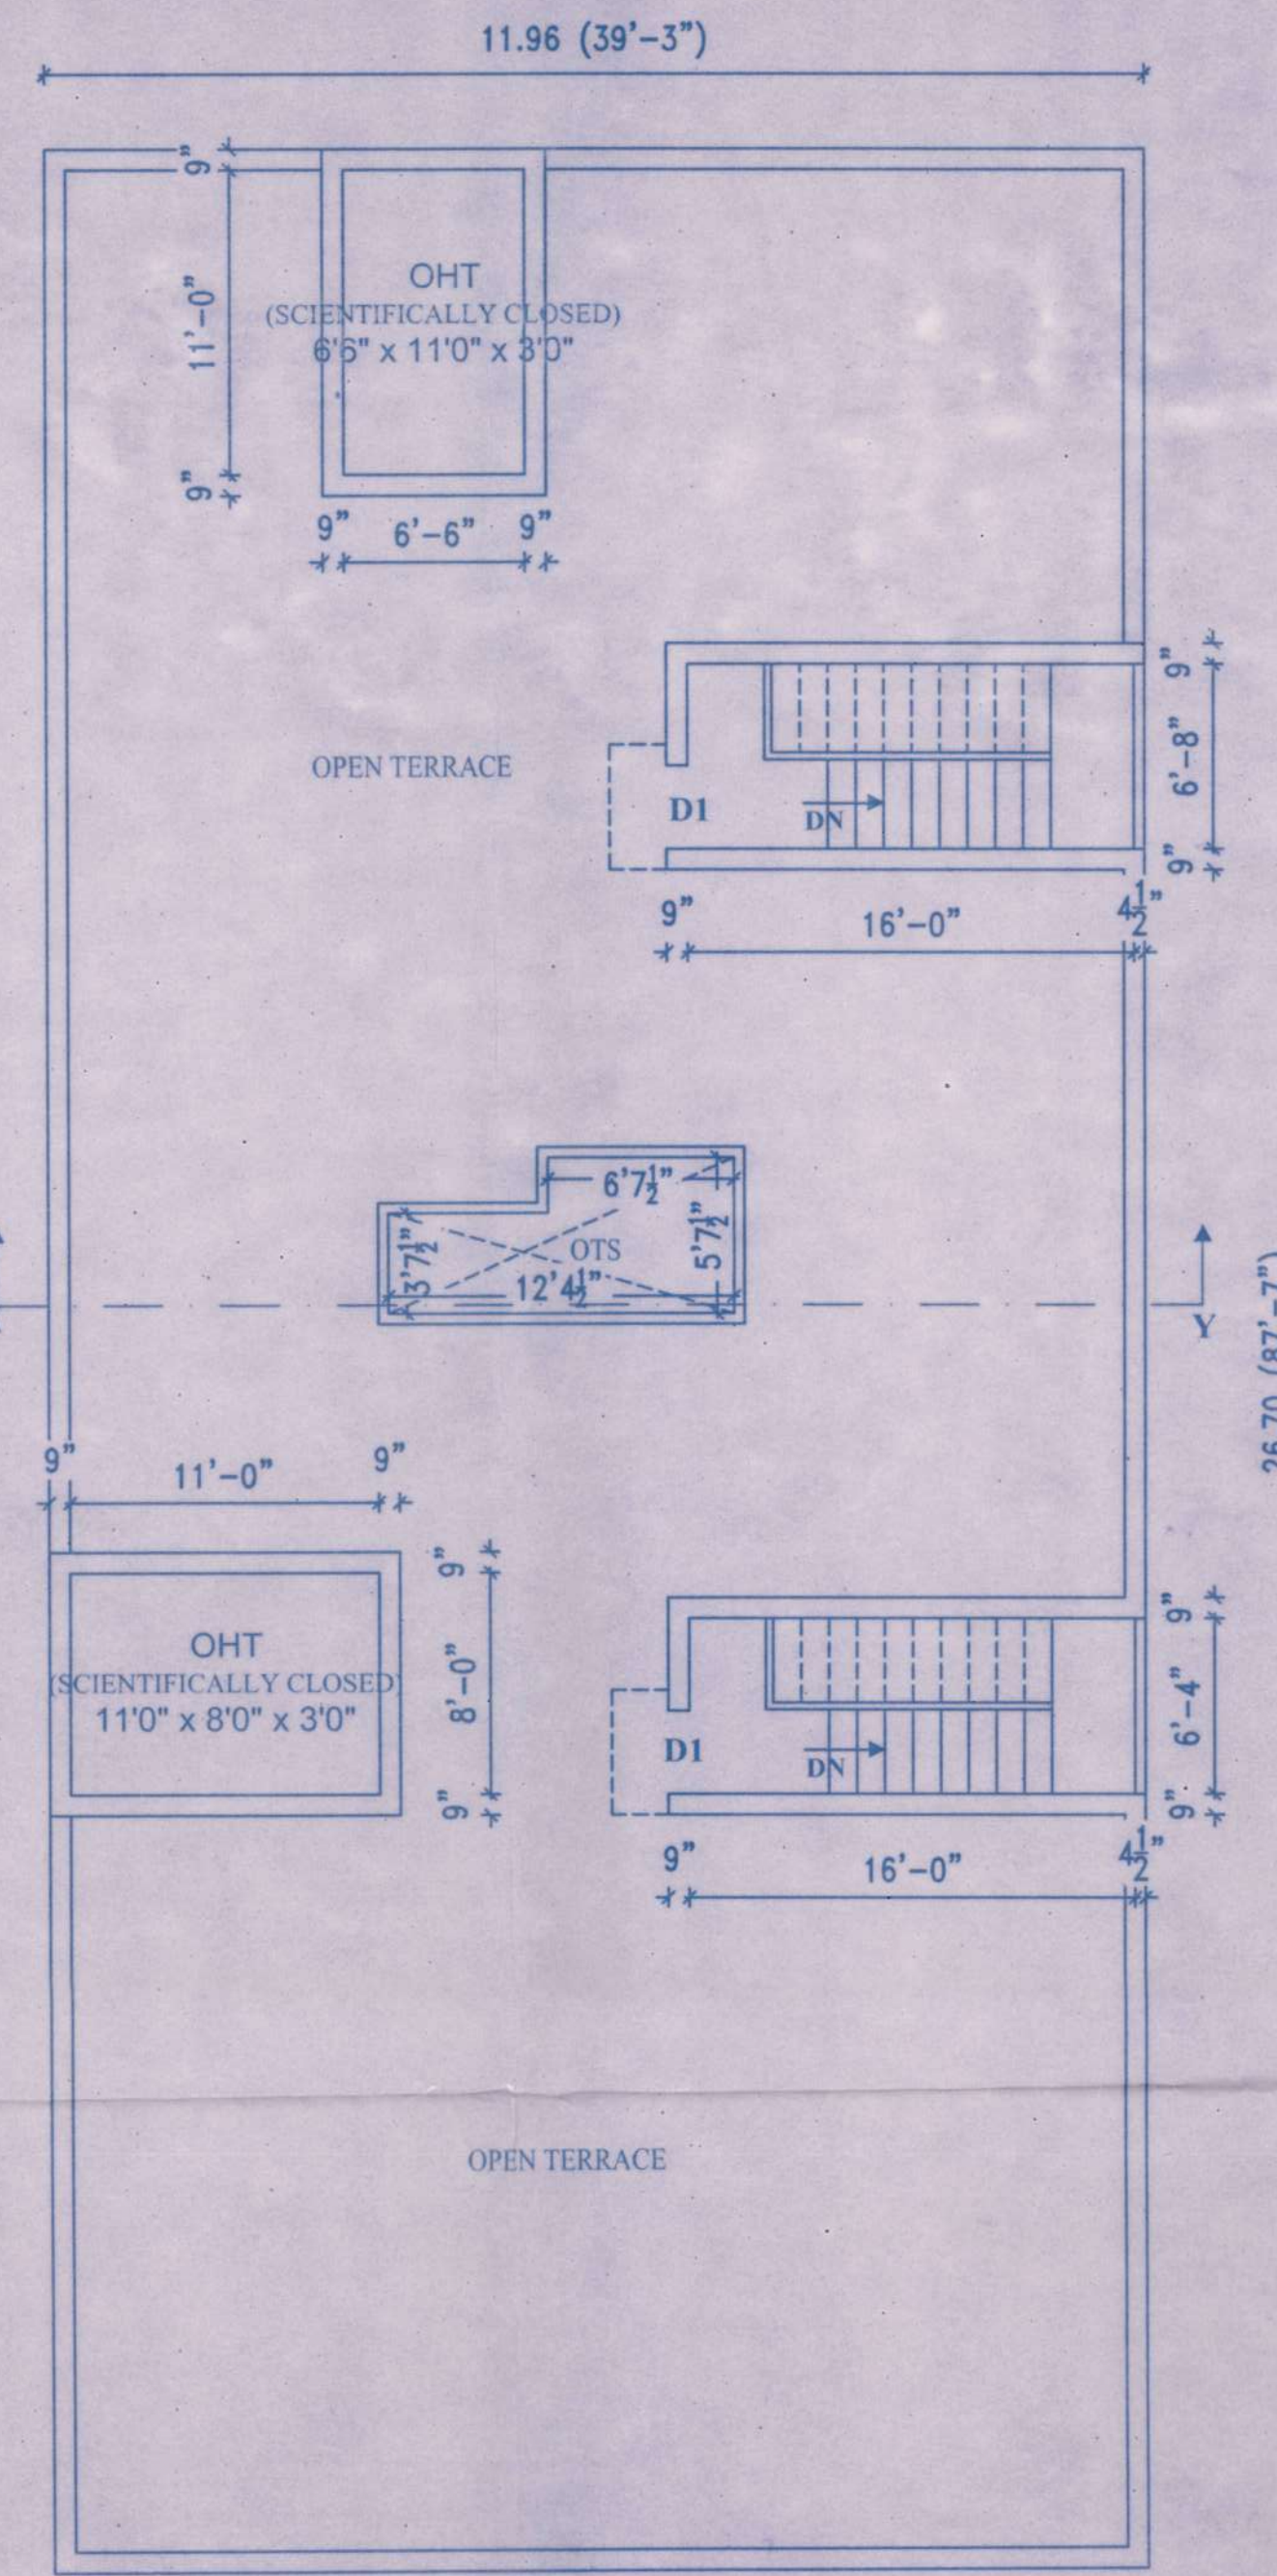


TERRACE FLOOR PLAN

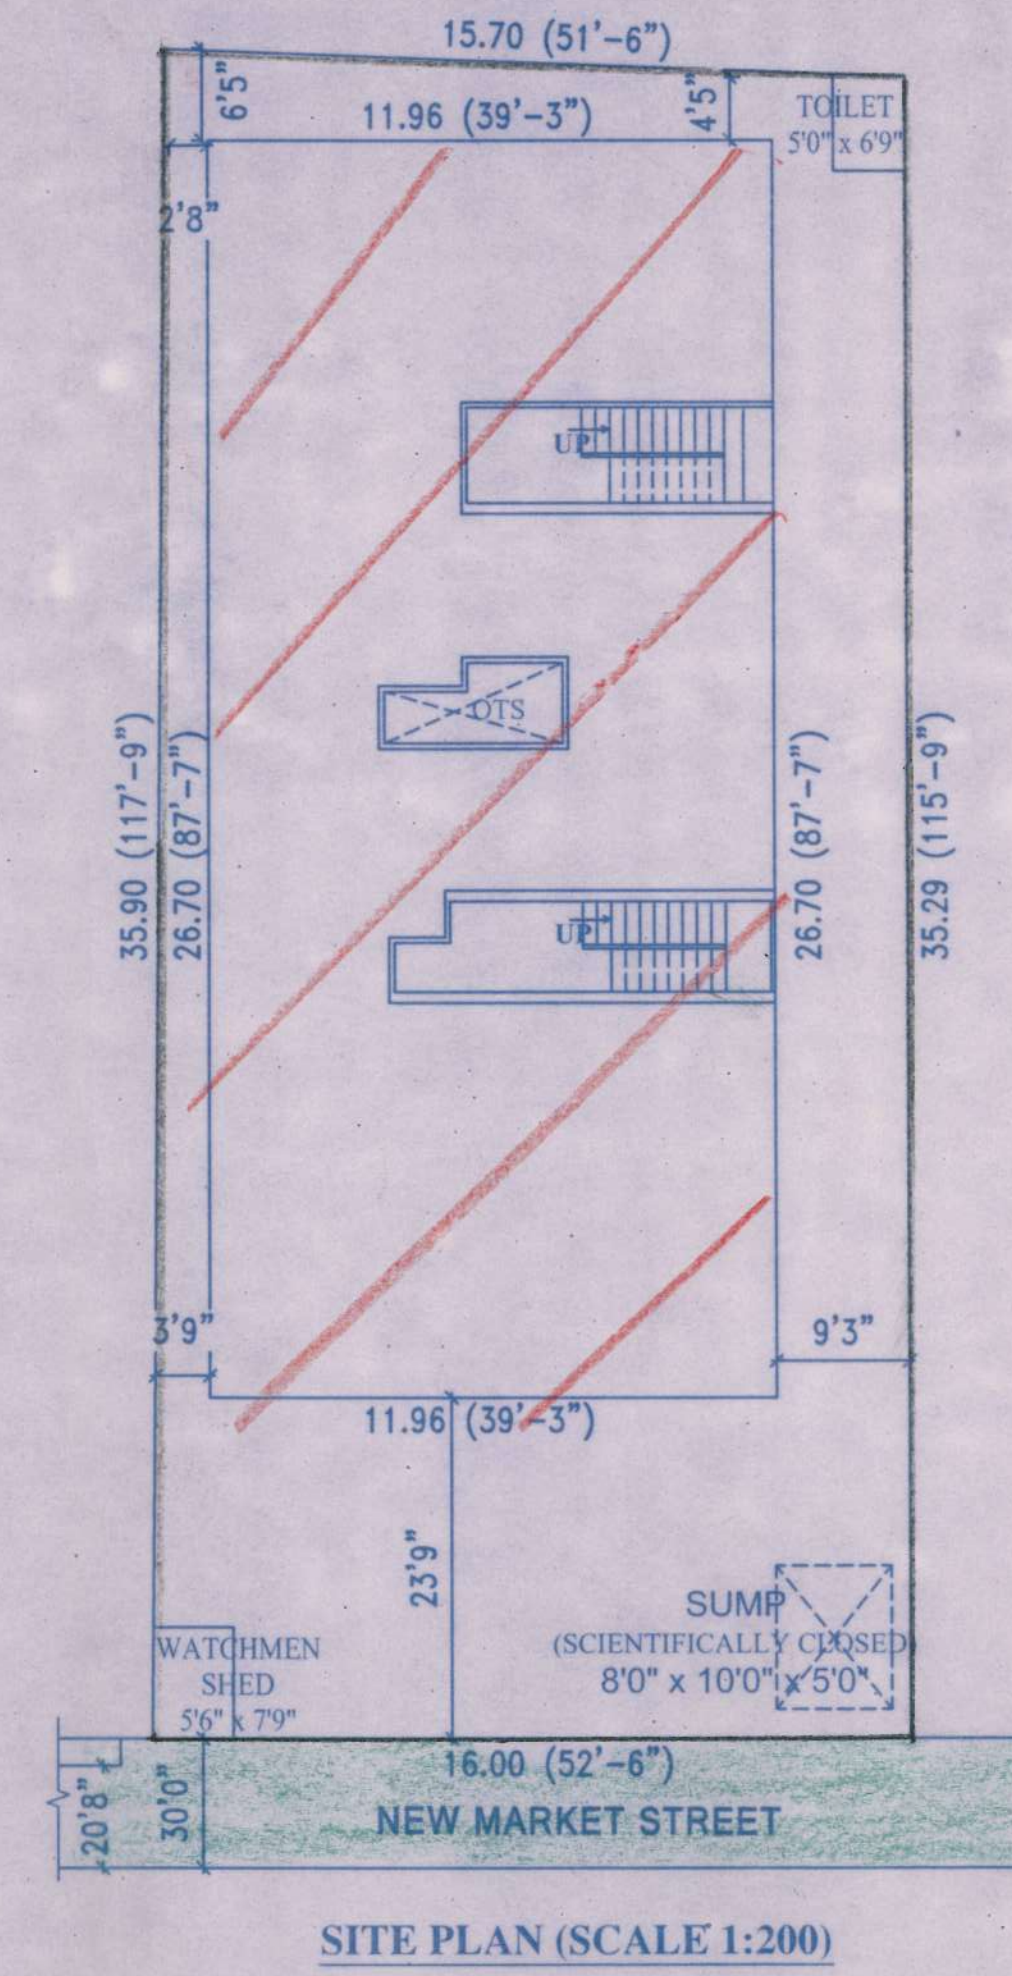


SITE PLAN (SCALE 1:200)

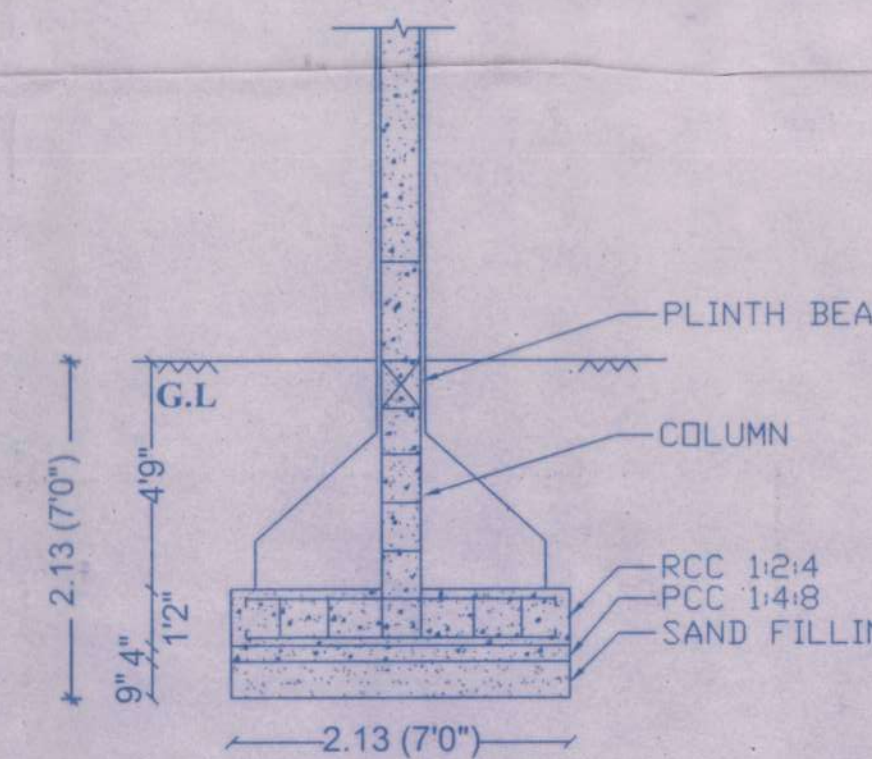


FOUNDATION DETAILS (NOT TO SCALE)

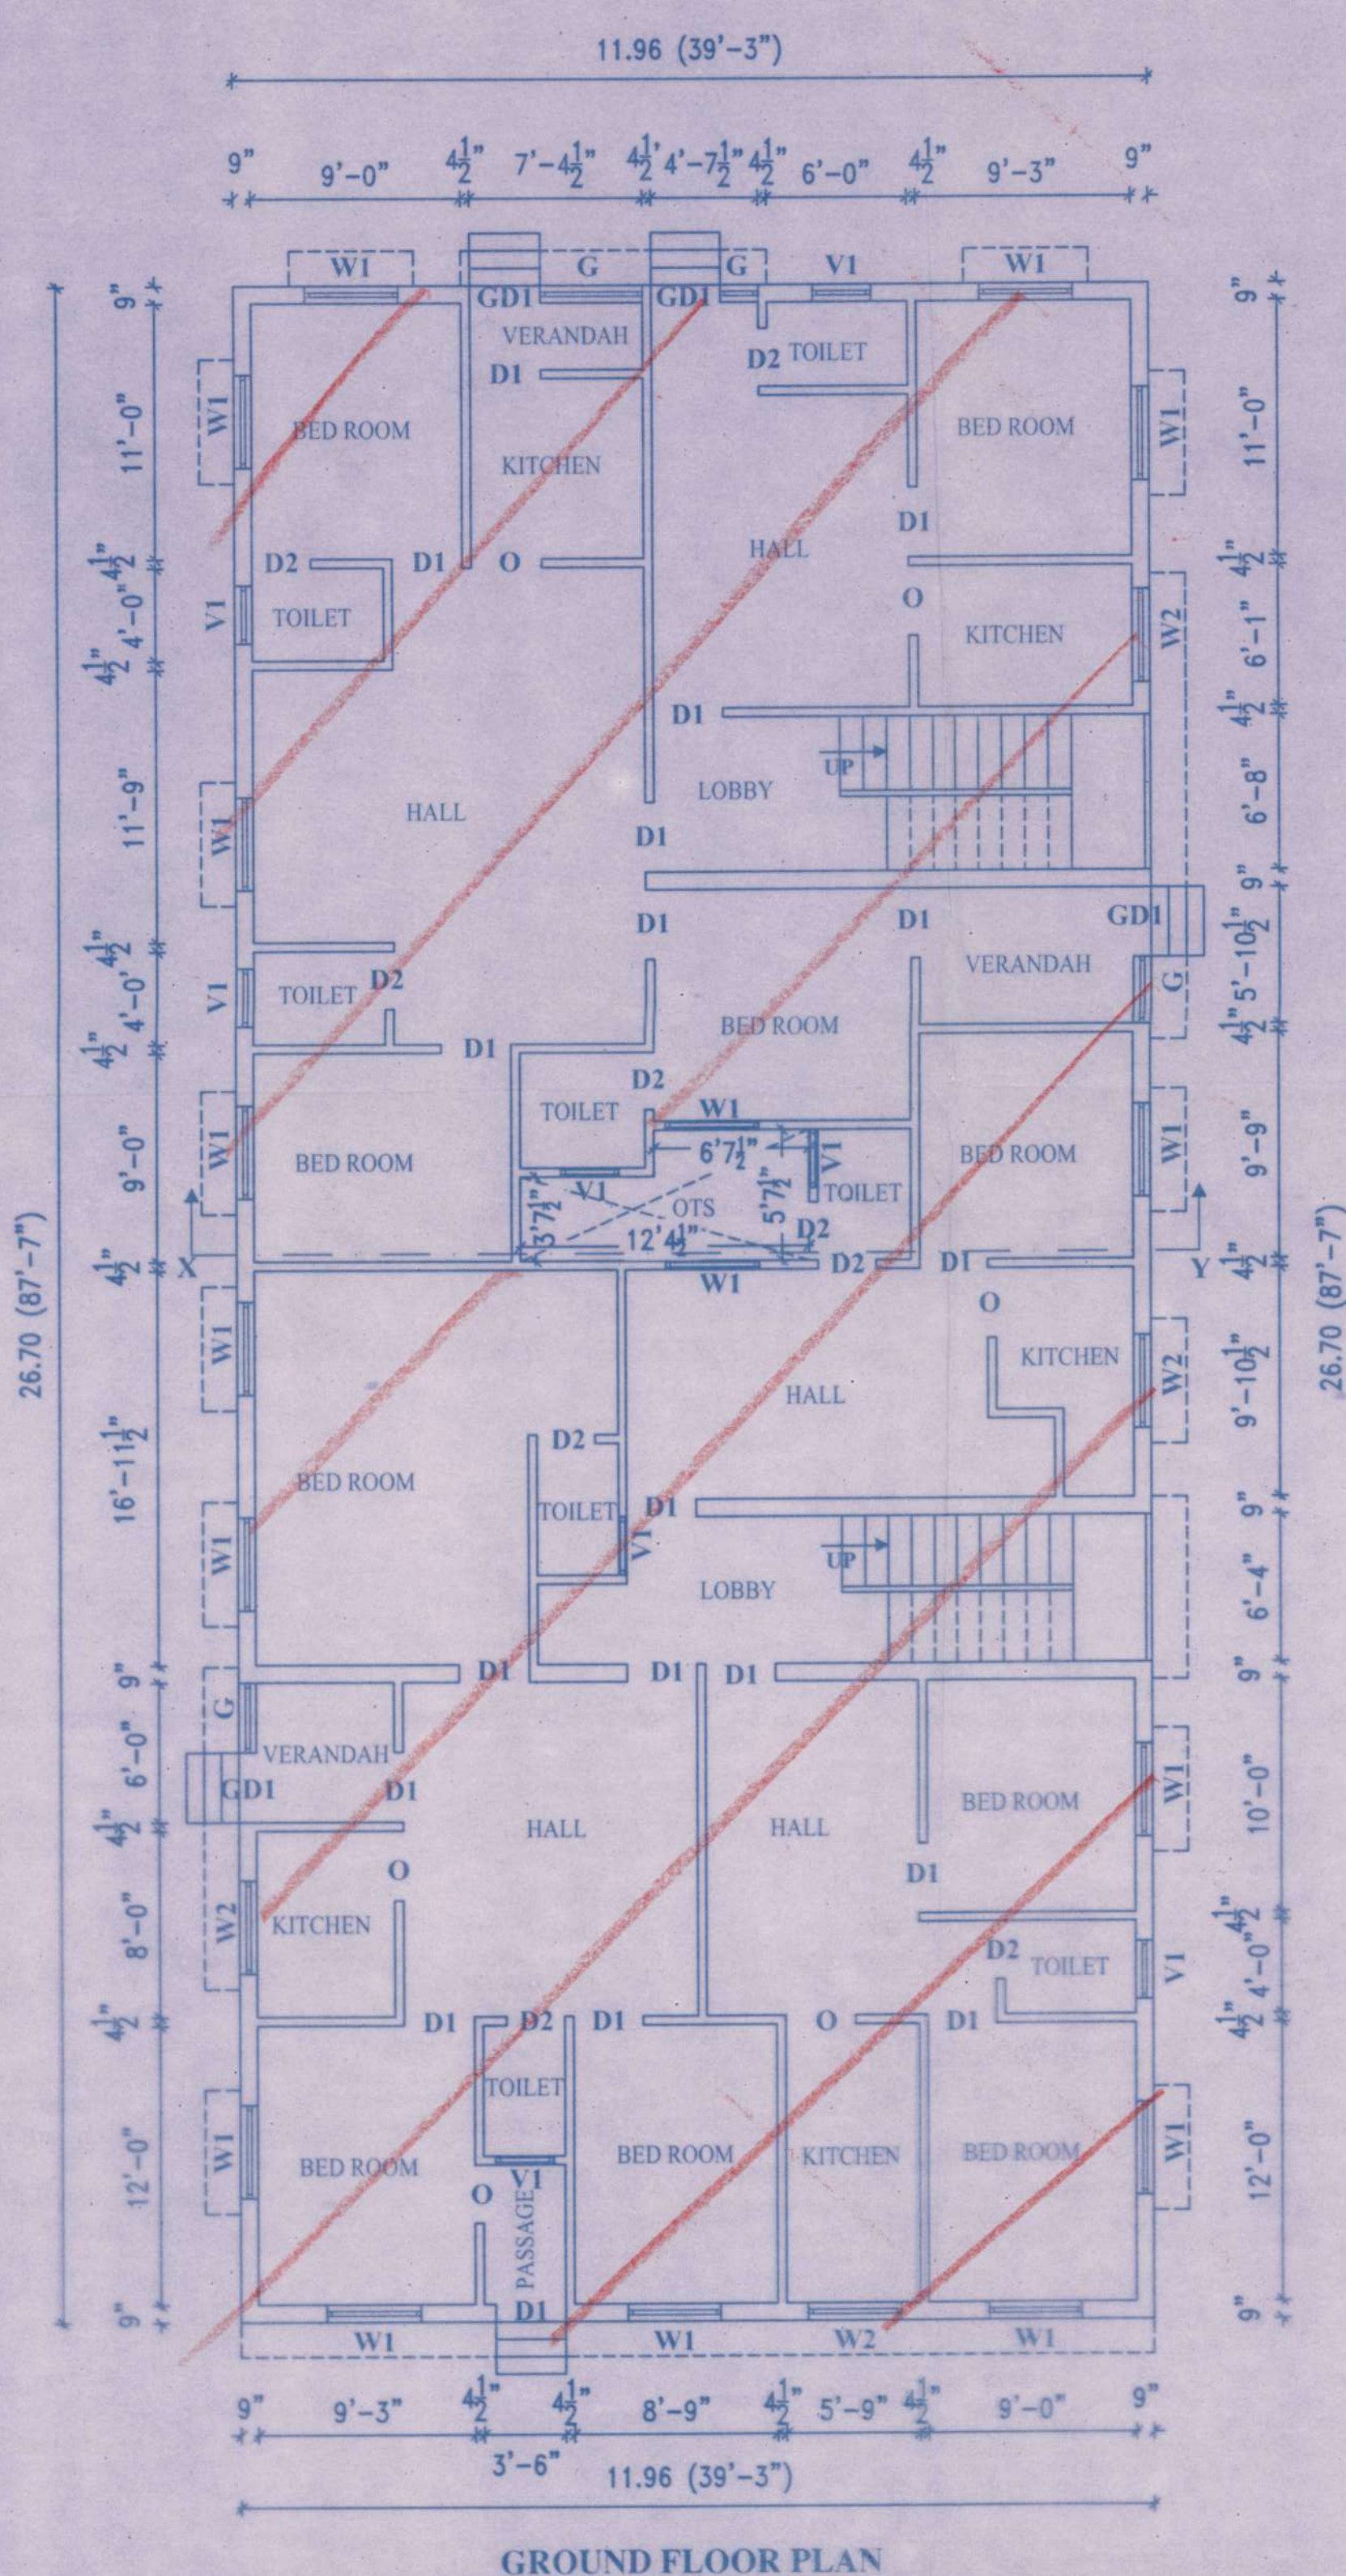

GROUND FLOOR PLAN

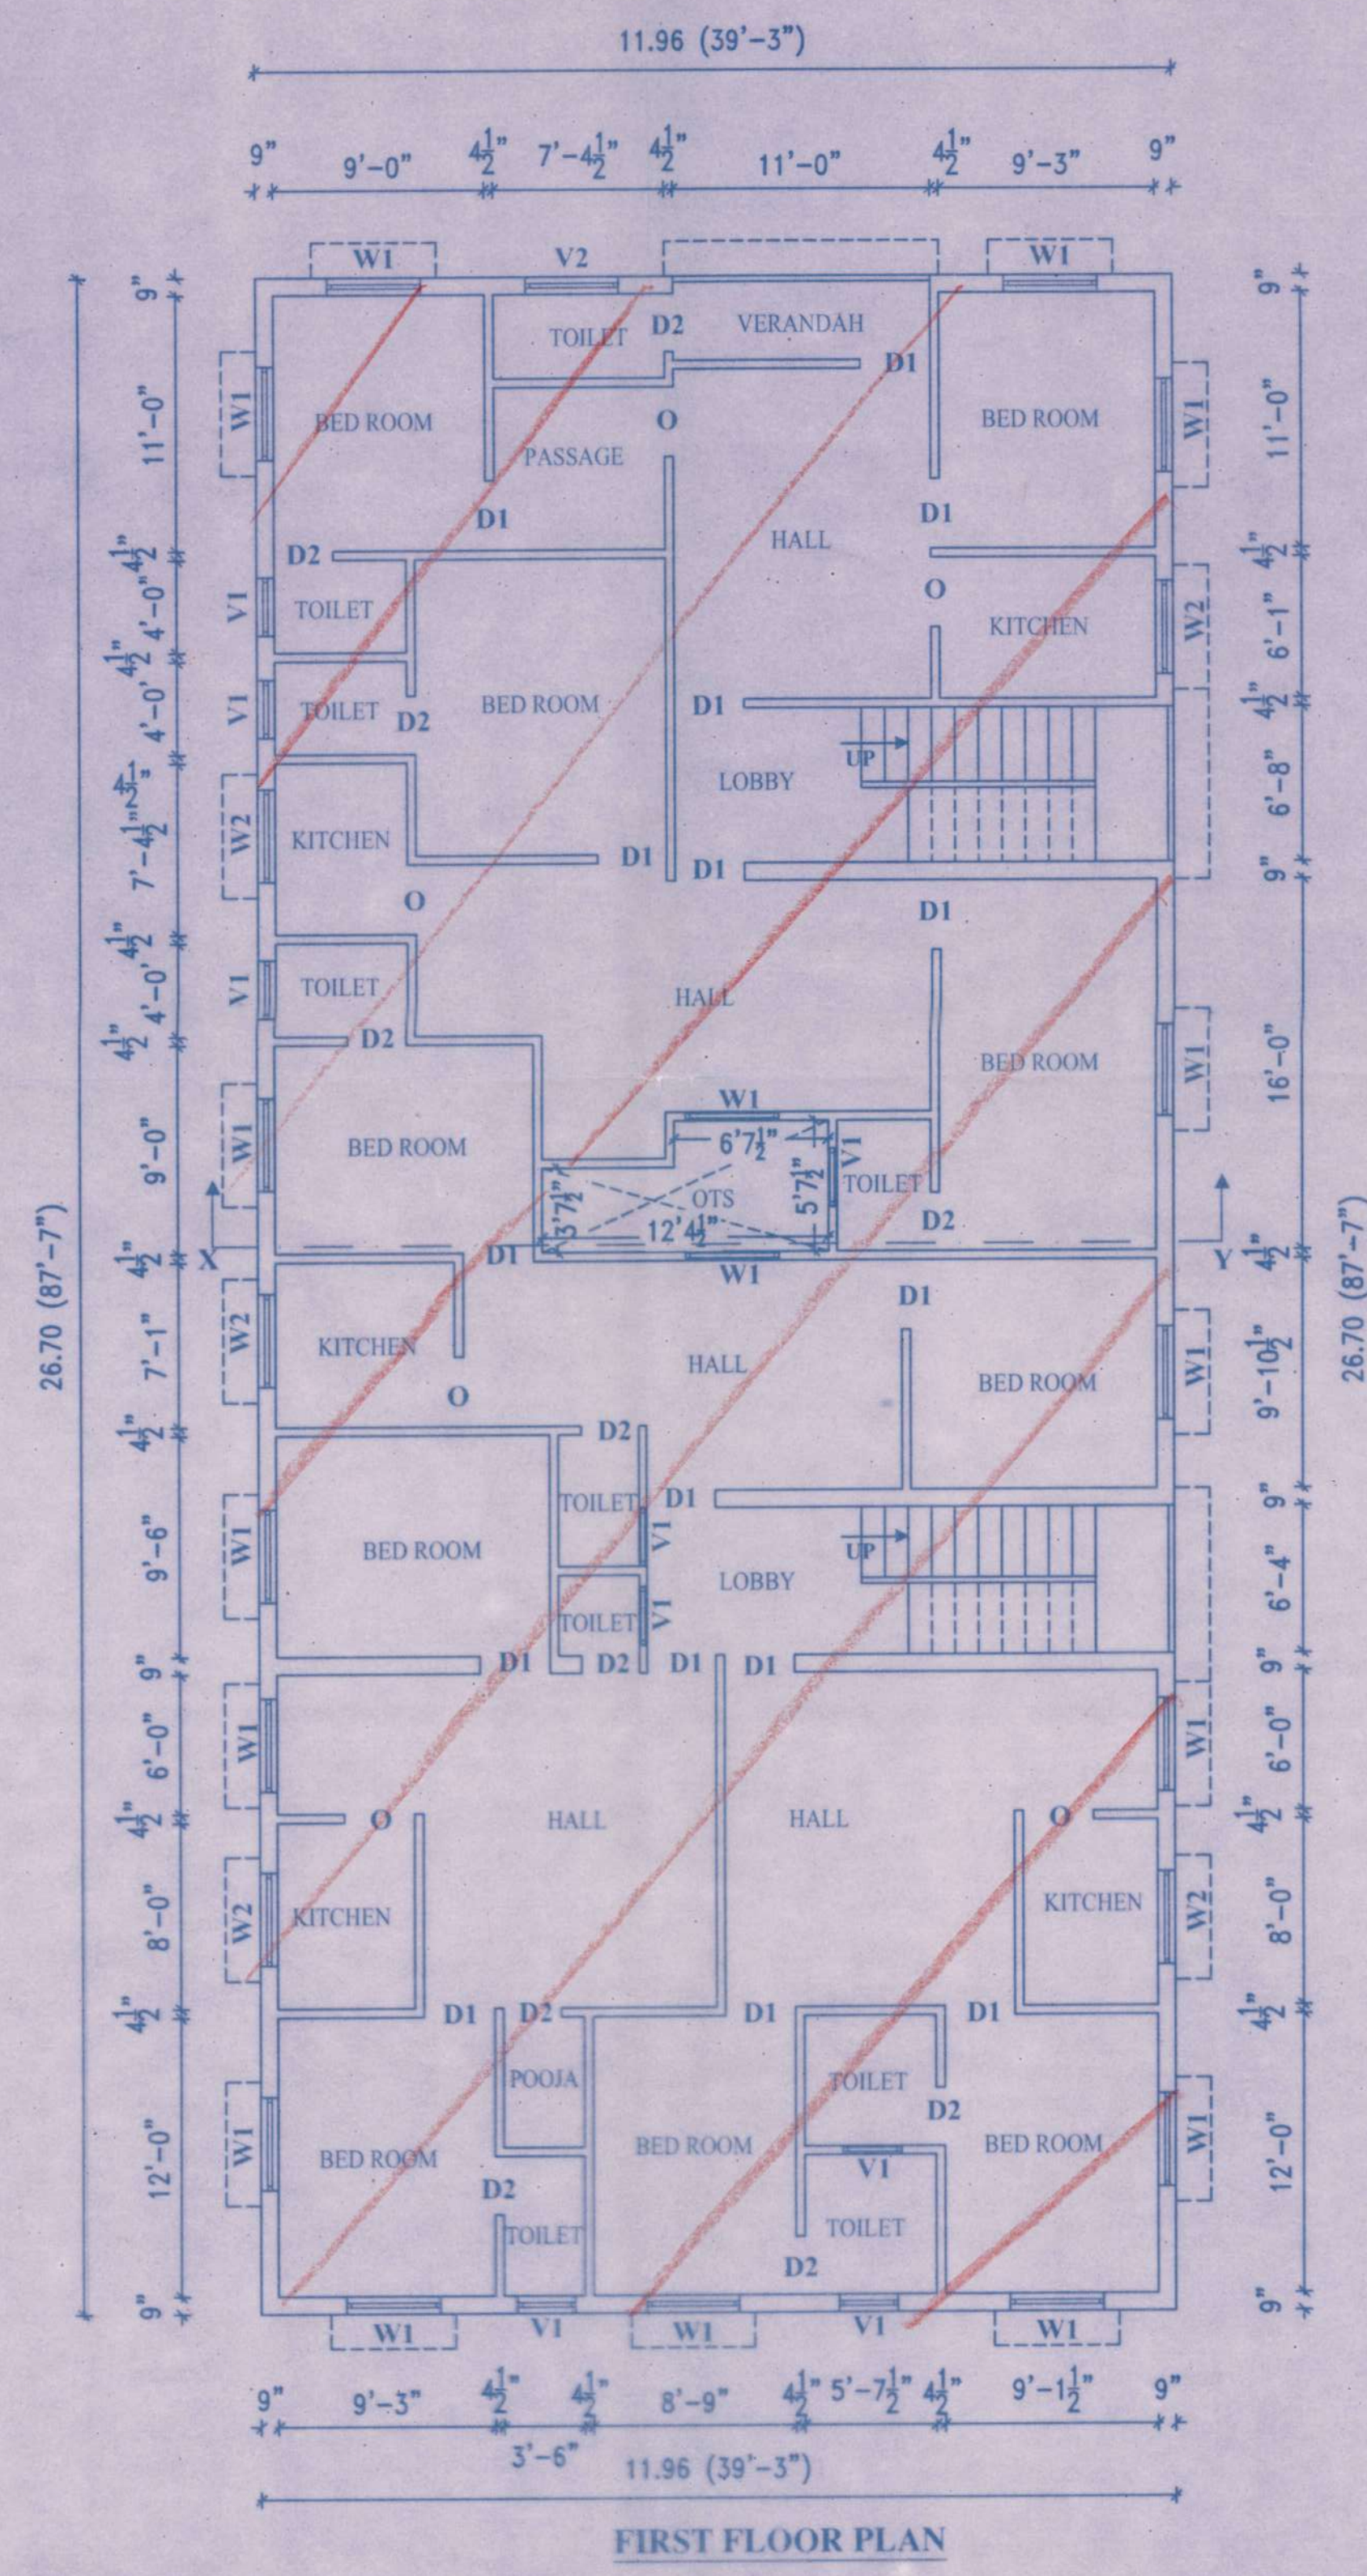

FIRST FLOOR PLAN

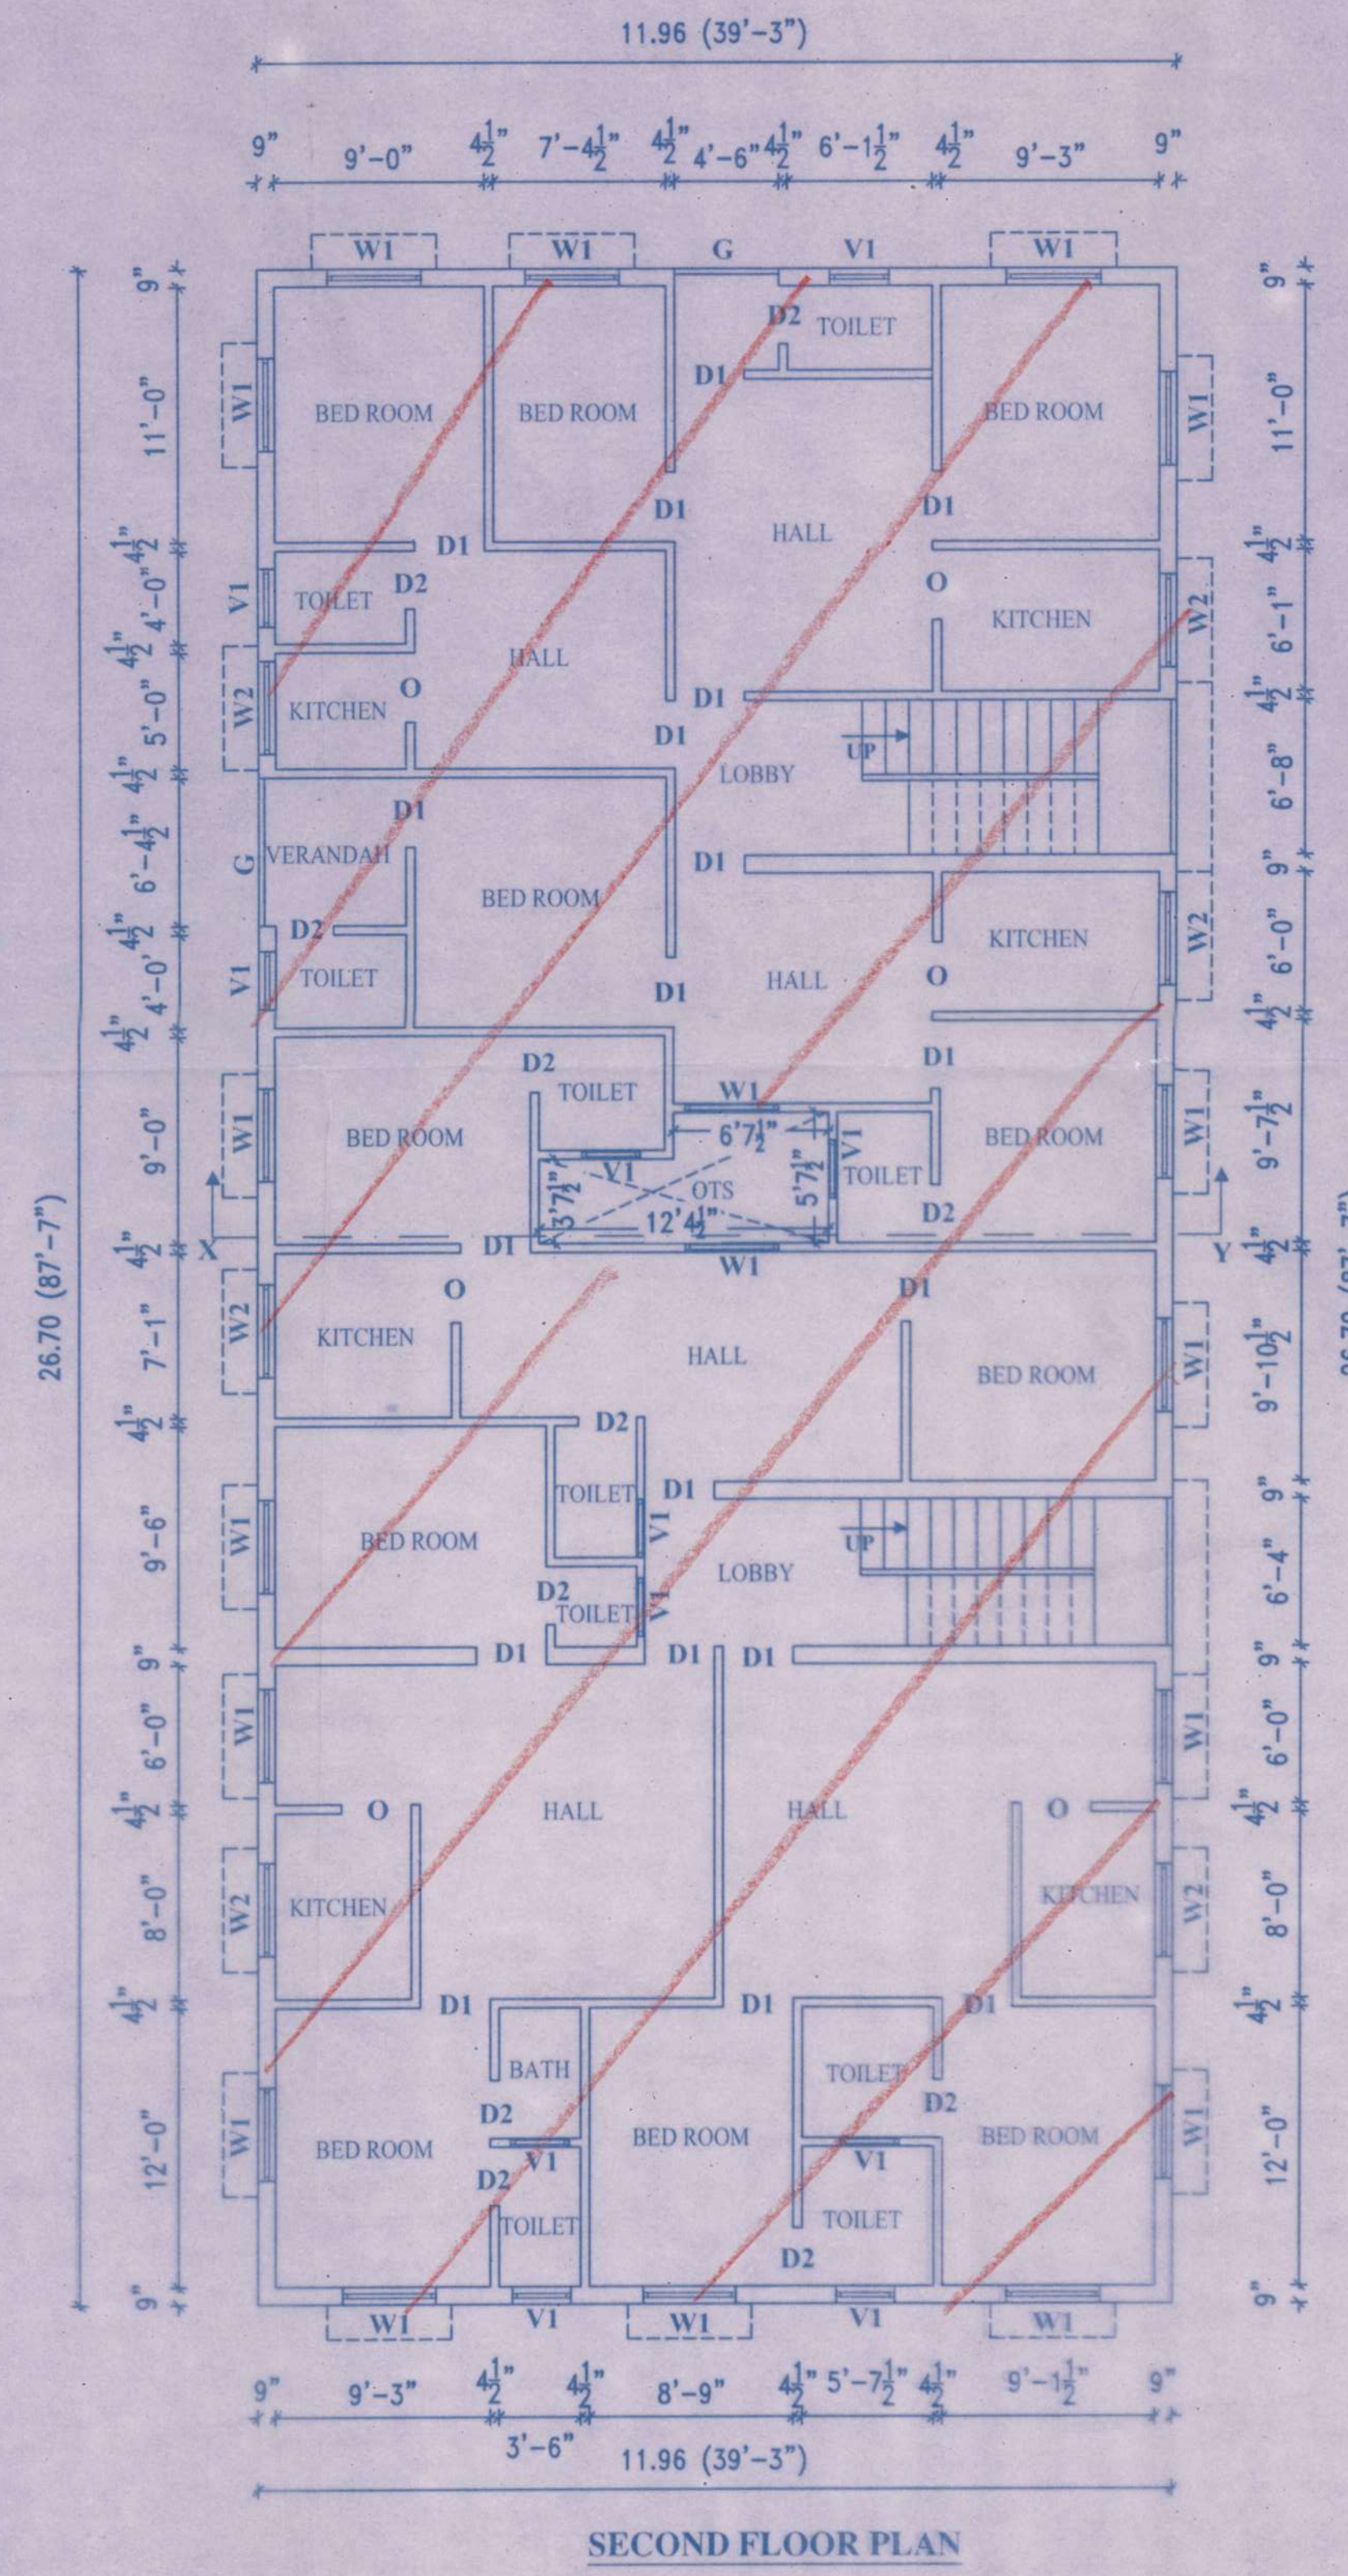

SECOND FLOOR PLAN

**AREA STATEMENT**

PLOT AREA	: 6073.26 sq.ft (564.22 sqm)
GROUND FLOOR	: 3458.58 sq.ft (321.31 sqm)
FIRST FLOOR	: 3380.33 sq.ft (314.04 sqm)
SECOND FLOOR	: 3380.33 sq.ft (314.04 sqm)
TOTAL AREA	: 10219.24 sq.ft (949.39 sqm)
COVERAGE	: 56.94 %
FSI	: 1.68

**JOINERY DETAILS**

D1 DOOR	: 3'0" x 7'0"
D2 DOOR	: 2'6" x 7'0"
GD1 DOOR	: 2'6" x 7'0"
W1 WINDOW	: 4'0" x 4'0"
W2 WINDOW	: 4'0" x 3'0"
V1 VENTILATOR	: 2'6" x 2'0"
V2 VENTILATOR	: 4'0" x 2'0"

**COLOUR INDEX**

REGULARISED	
ROAD	
SITE BOUNDARY	

A1	<i>J. Sankar</i>	B1	<i>[Signature]</i>
A2	<i>[Signature]</i>	B2	<i>N. Vignesh</i>
A3	<i>[Signature]</i>	B3	<i>elites daktuan</i>
A4	<i>M. Abdul Karim</i>	B4	<i>[Signature]</i>
A5	<i>M. Buvaneshwari</i>	B5	<i>[Signature]</i>
A6	<i>[Signature]</i>	B6	<i>[Signature]</i>
A7	<i>[Signature]</i>	B7	<i>[Signature]</i>
A8	<i>R. At. Jambu</i>		
A9	<i>S. M. de</i>		

OWNER'S SIGNATURE:

**J. PAKTASBLVI MB.**  
(Structural Engg)  
Registered Structural Engineer Grade-1  
REG. NO. RSE 1093222019  
GREATER CHENNAI CORPORATION  
Plot No: 348, THHB, Avadi, Chennai-54.  
CELL : 95662 71366

LICENSED ENGINEER: