
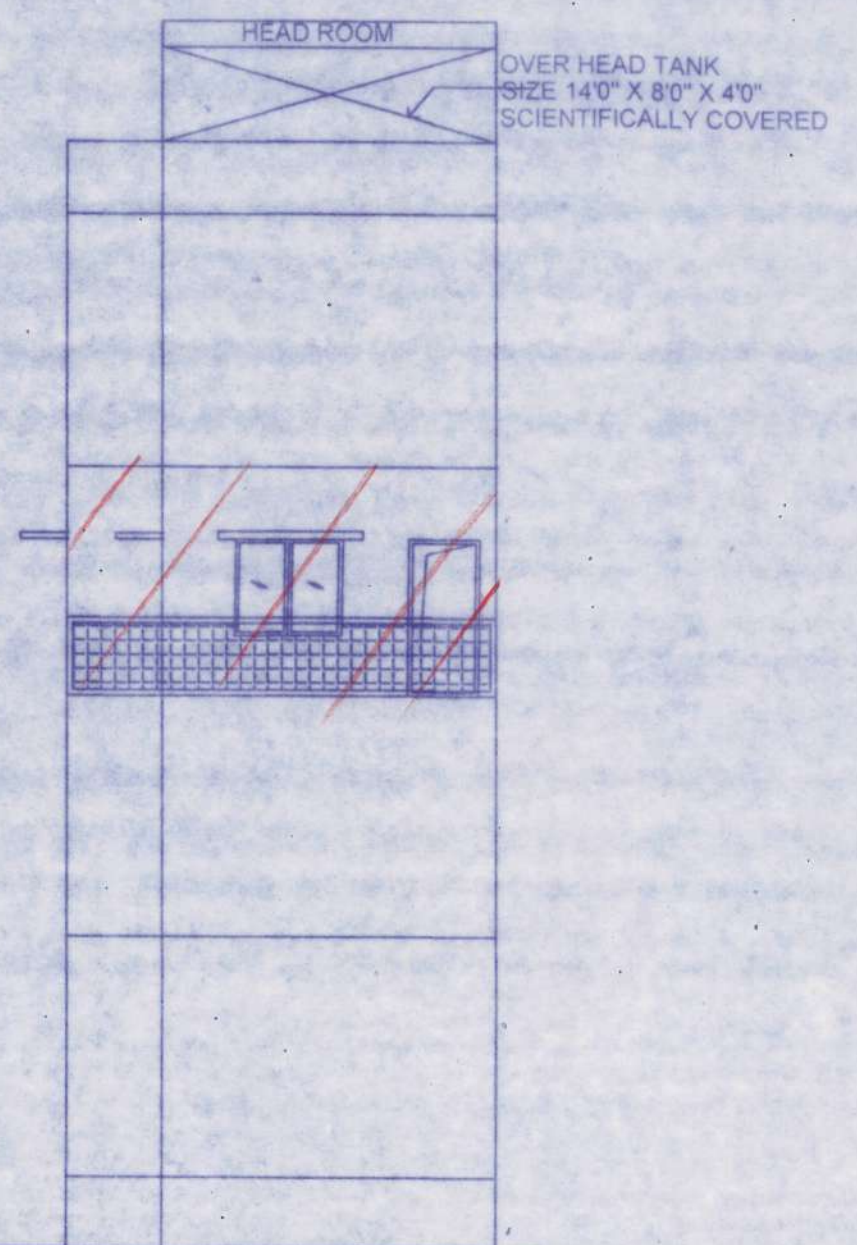
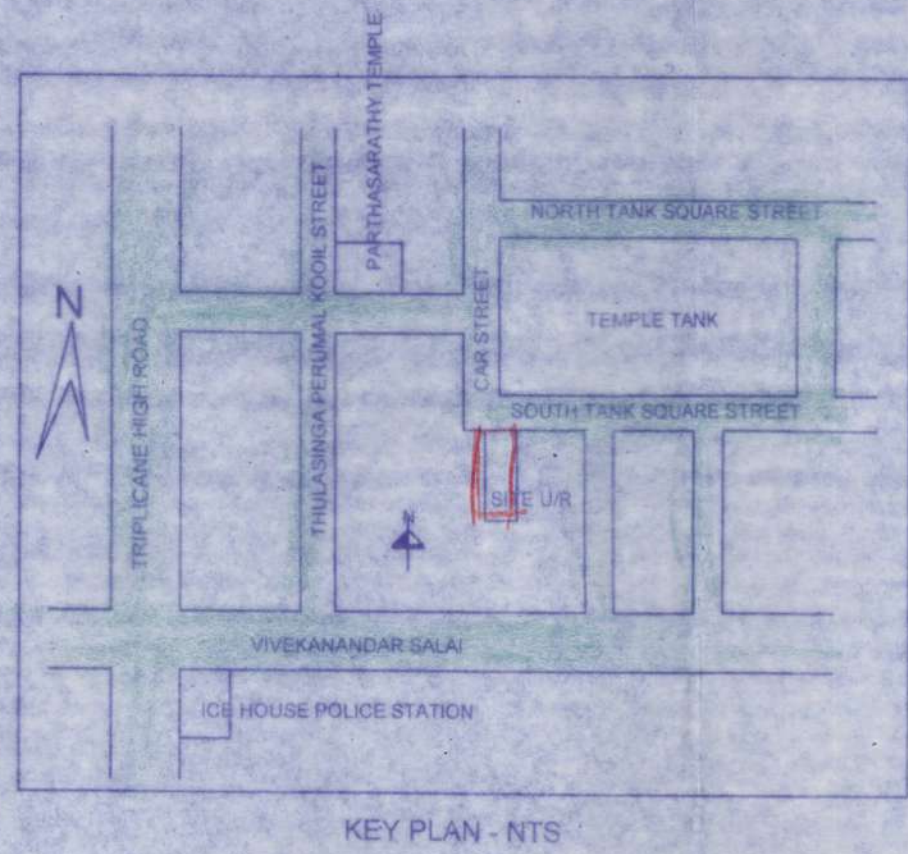



PLAN SHOWING THE REGULARISATION OF INDIVIDUAL RESIDENTIAL FLAT No.7 @ SECOND FLOOR IN THE GF + 3 FLOORS BUILDING (UNDER REGULARISATION SCHEME -1999) BHAGYAM FLATS AT DOOR NO 12/7, SOUTH TANK SQUARE STREET, TRIPPLICANE, R.S No.1508, BLOCK No.30, CHENNAI - 600005 (SCALE 1:100) GREATER CHENNAI CORPORATION DIV No.116, ZONE :IX

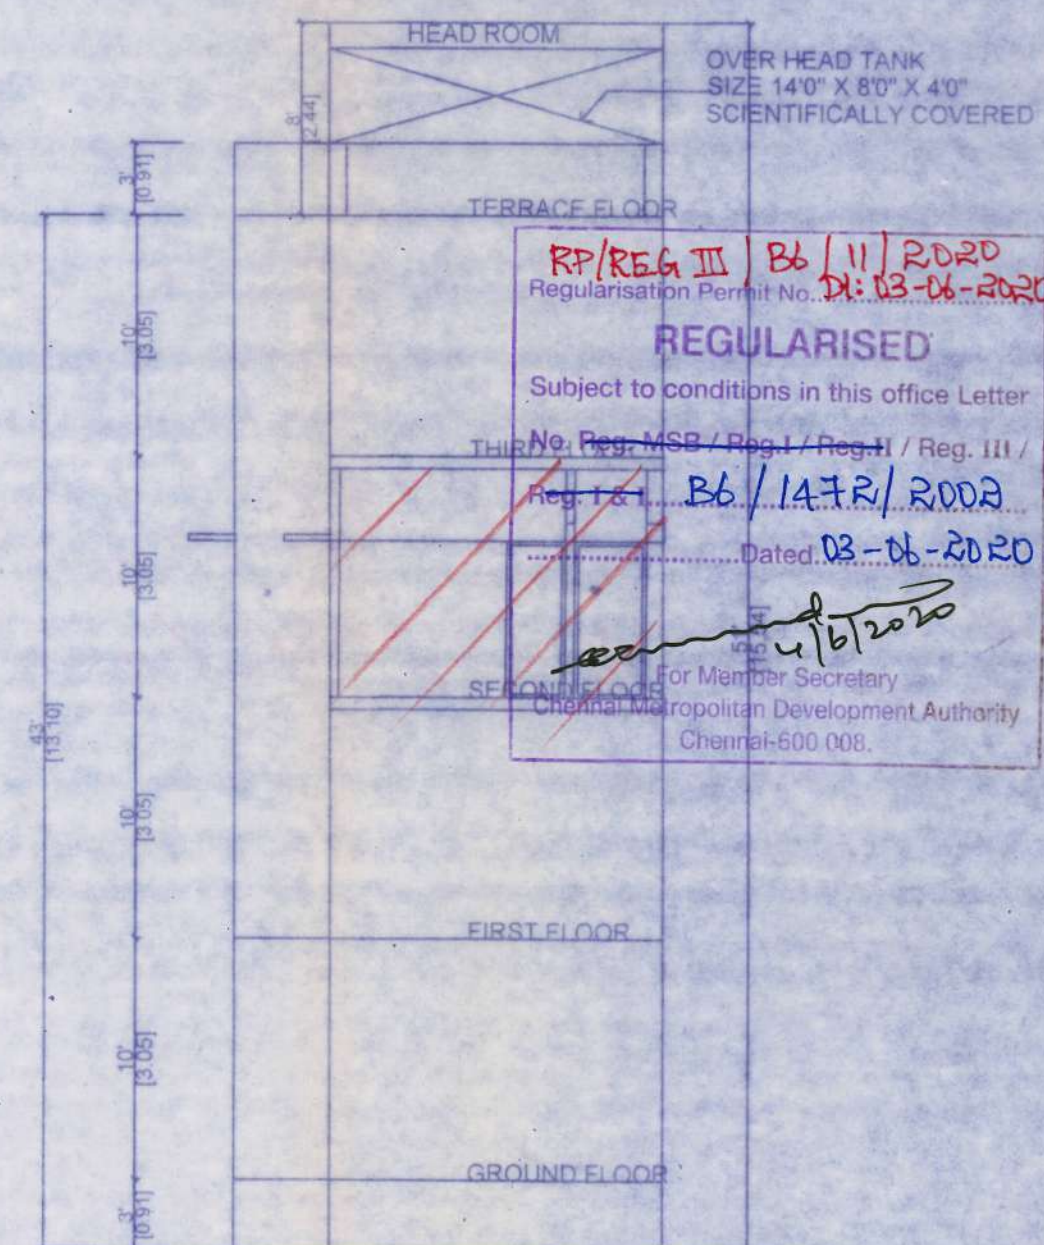

ELEVATION

SECTION ON 'AA'

KEY PLAN - NTS

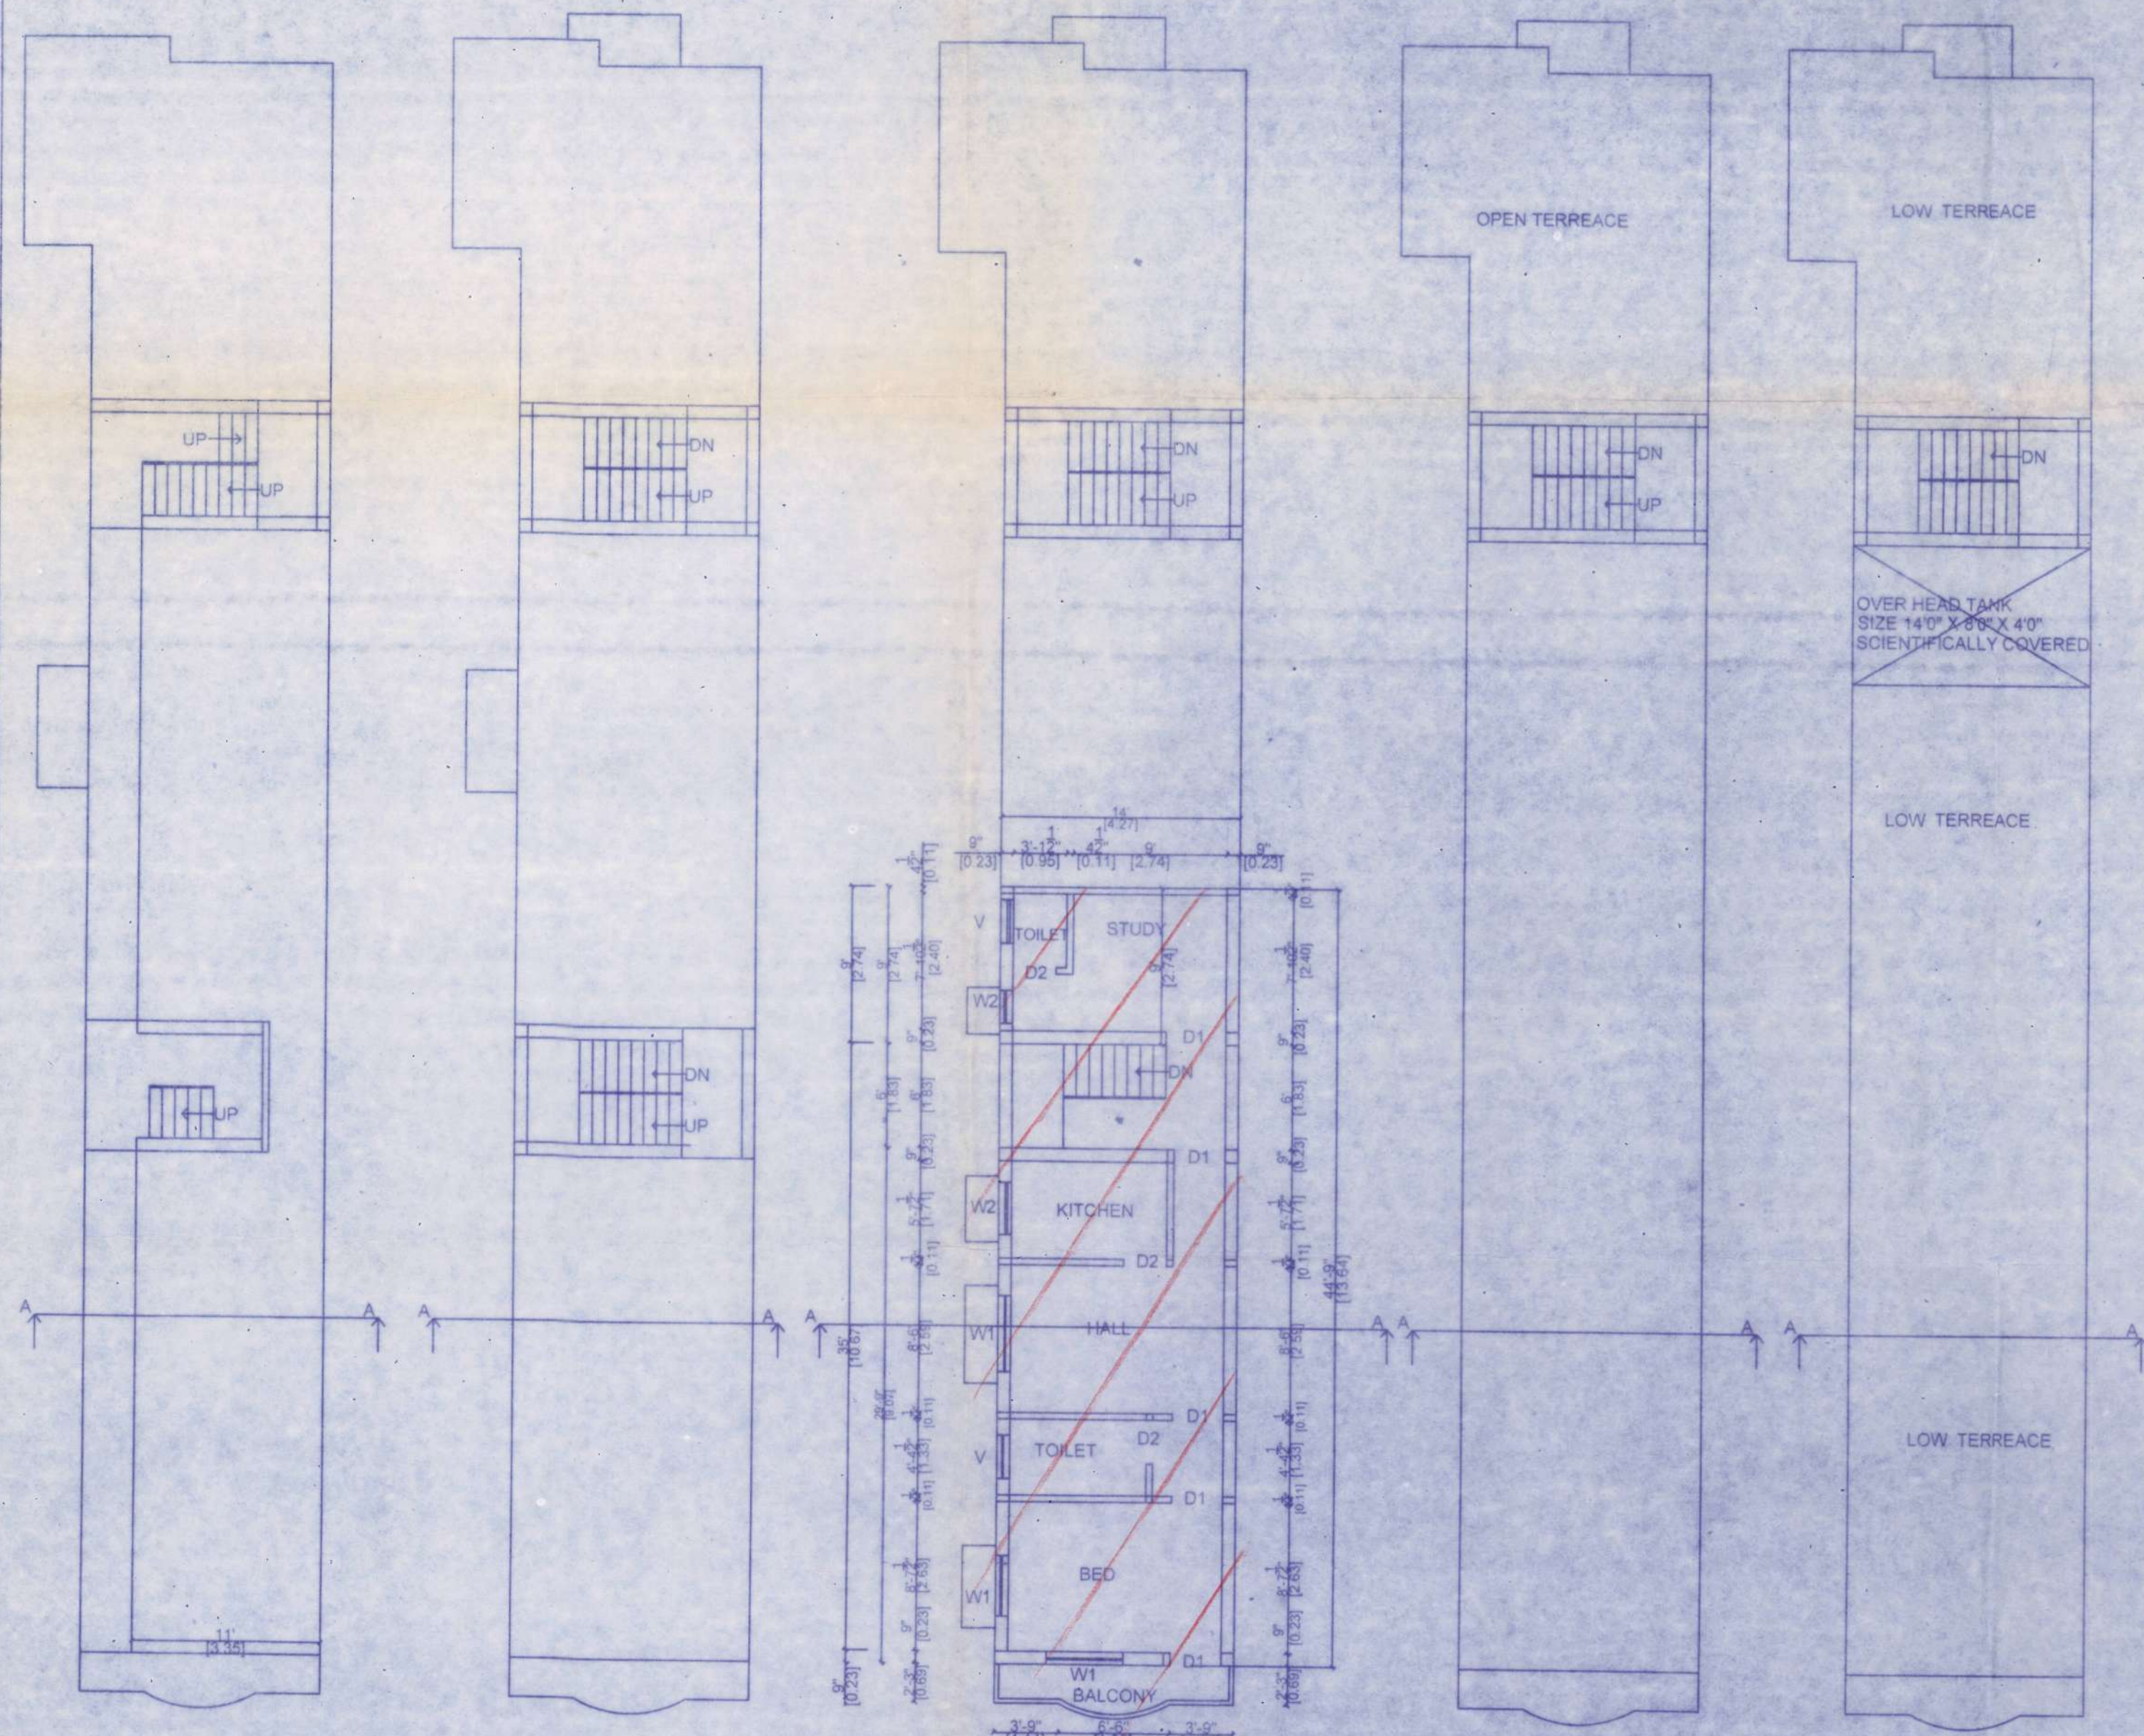

GROUND FLOOR


FIRST FLOOR

SECOND FLOOR

THIRD FLOOR

TERRACE FLOOR

SITE PLAN - (SCALE 1:100)

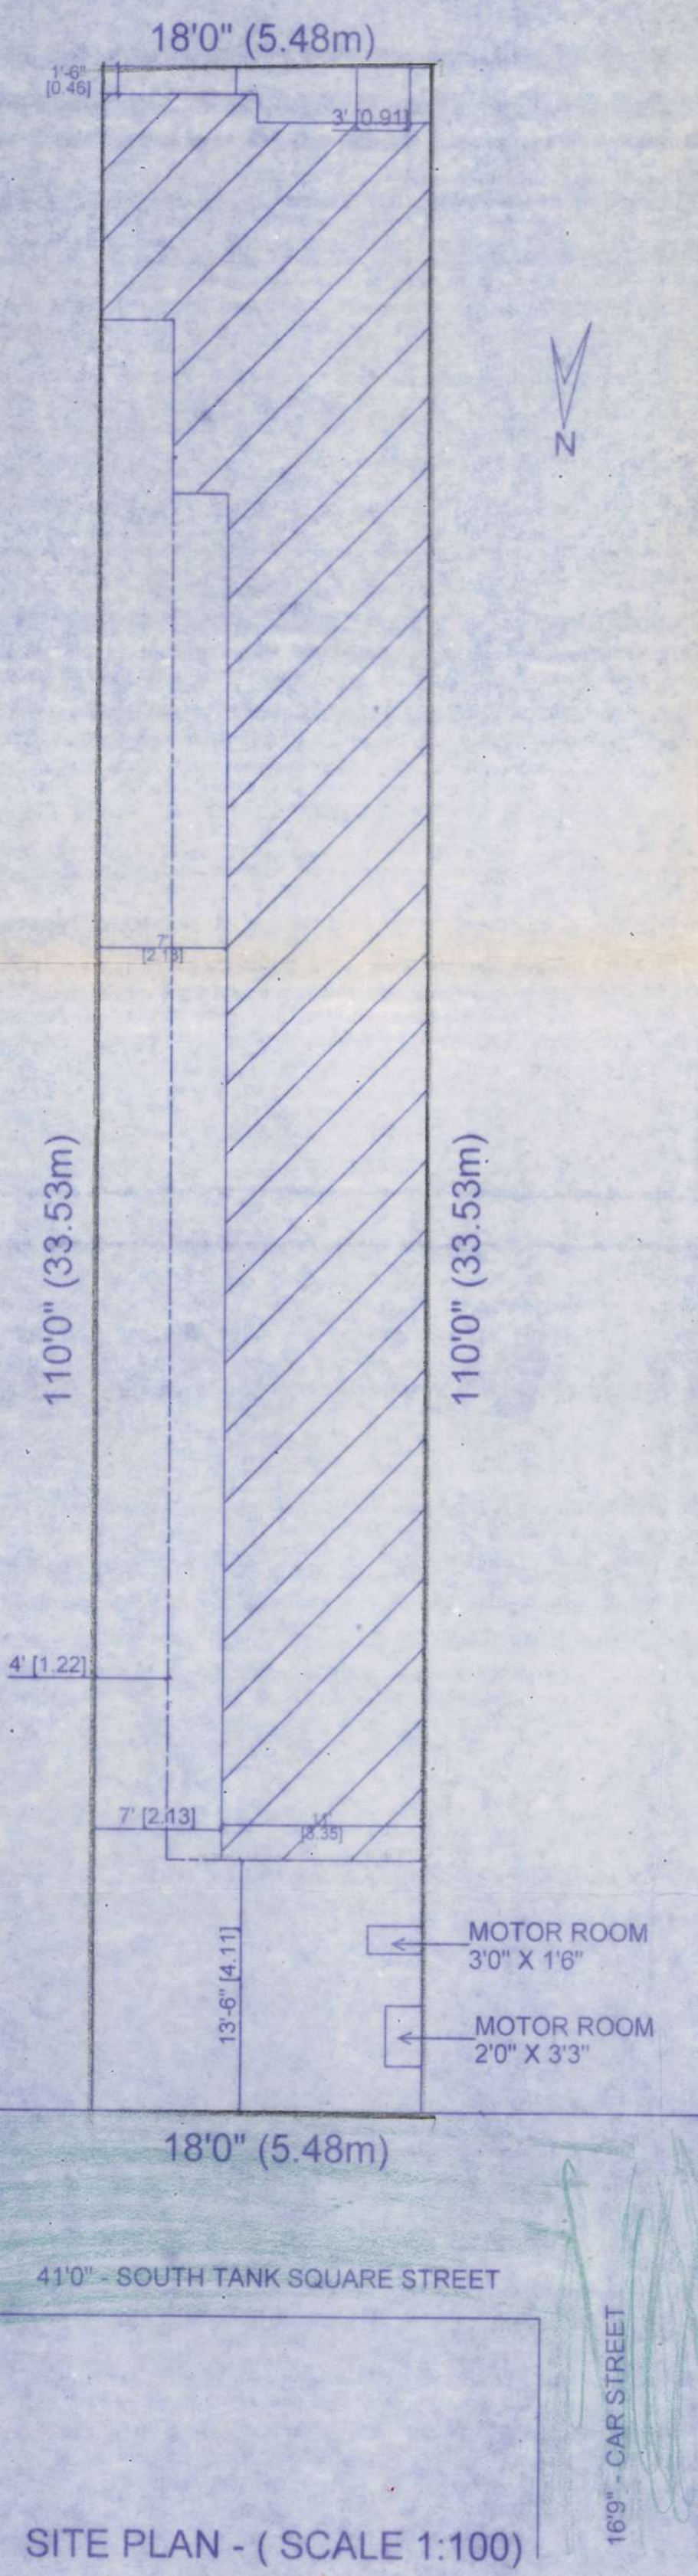

SCHEDULE OF JOINERY	
D	0.91x1.98m
D1	0.76x1.98m
W	1.21x1.21m
W1	1.06x1.21m
V	0.91x0.61m
G	0.76x0.61m

COLOR INDEX	
REGULARISATION flat No.7 @ second floor	
ROAD	
PLOT BOUNDARY	

AREA DETAILS	
AREA OF FLAT NO. 7 @ Second floor	60.56 Sq.m.

*Priyadarshini*  
OWNER'S SIGNATURE

*D. Logeswari*  
D. LOGESWARI, B.E. Civil Engg.  
Regd.No.RE/GR-11/19/06/038  
No.392/3, Green Garden, 'L' Block,  
26th Street, Anna Nagar East,  
Chennai - 600 102.

LICENSED SURVEYOR