




ELEVATION

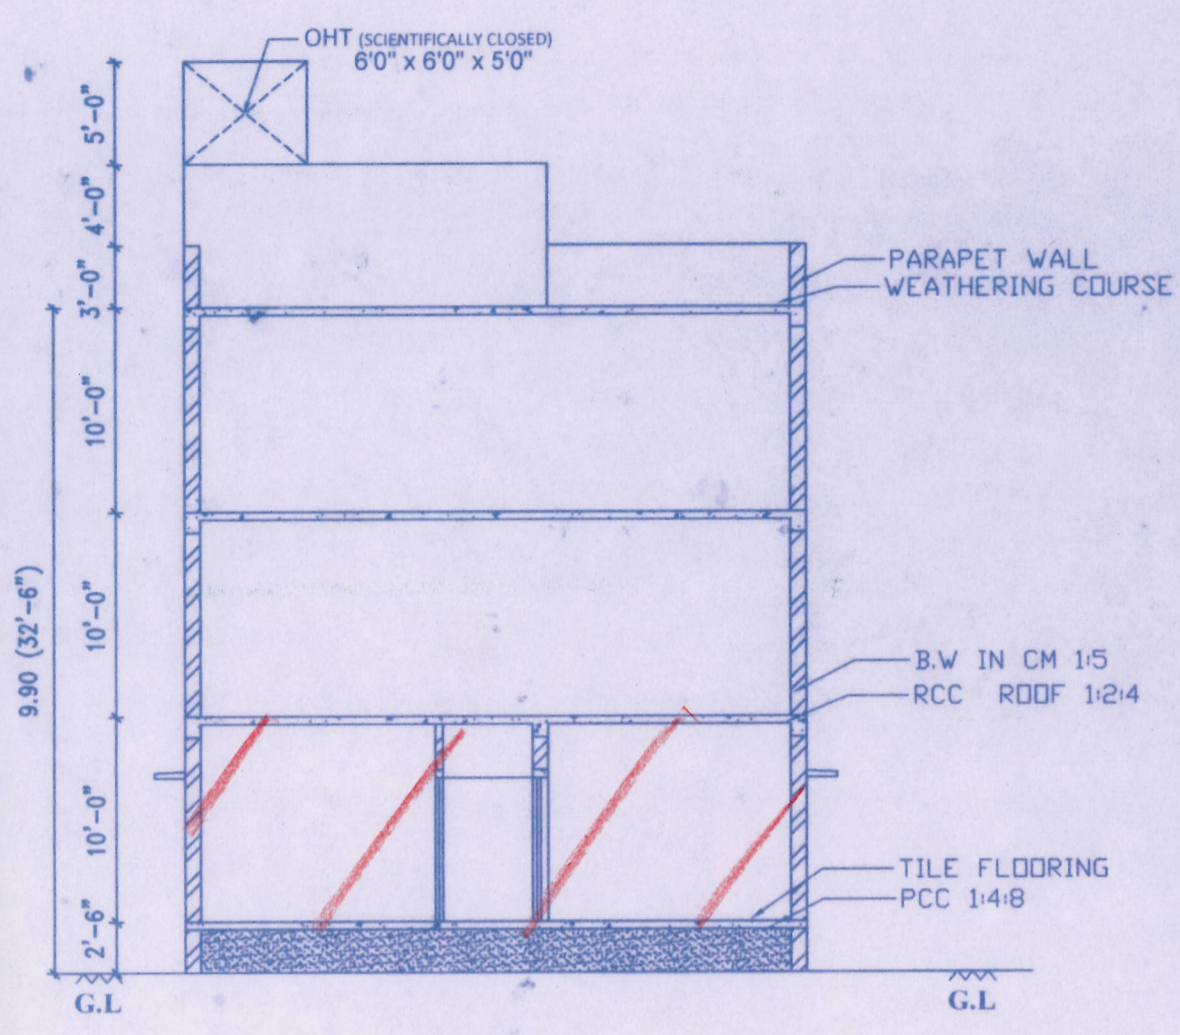

SECTION X-Y

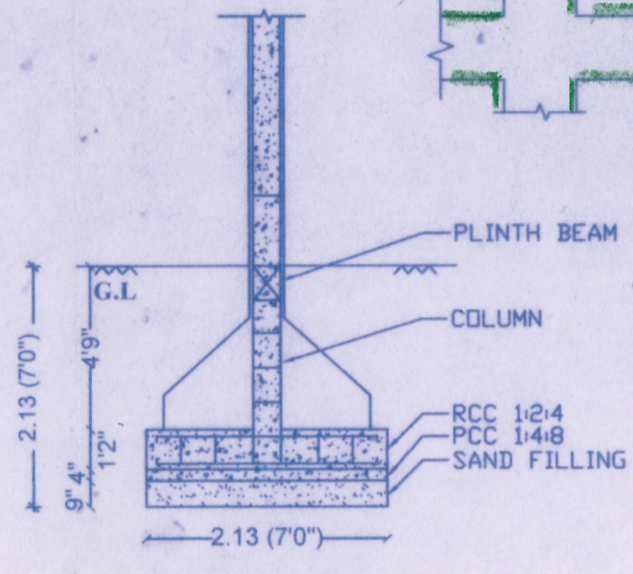

FOUNDATION DETAILS (NOT TO SCALE)

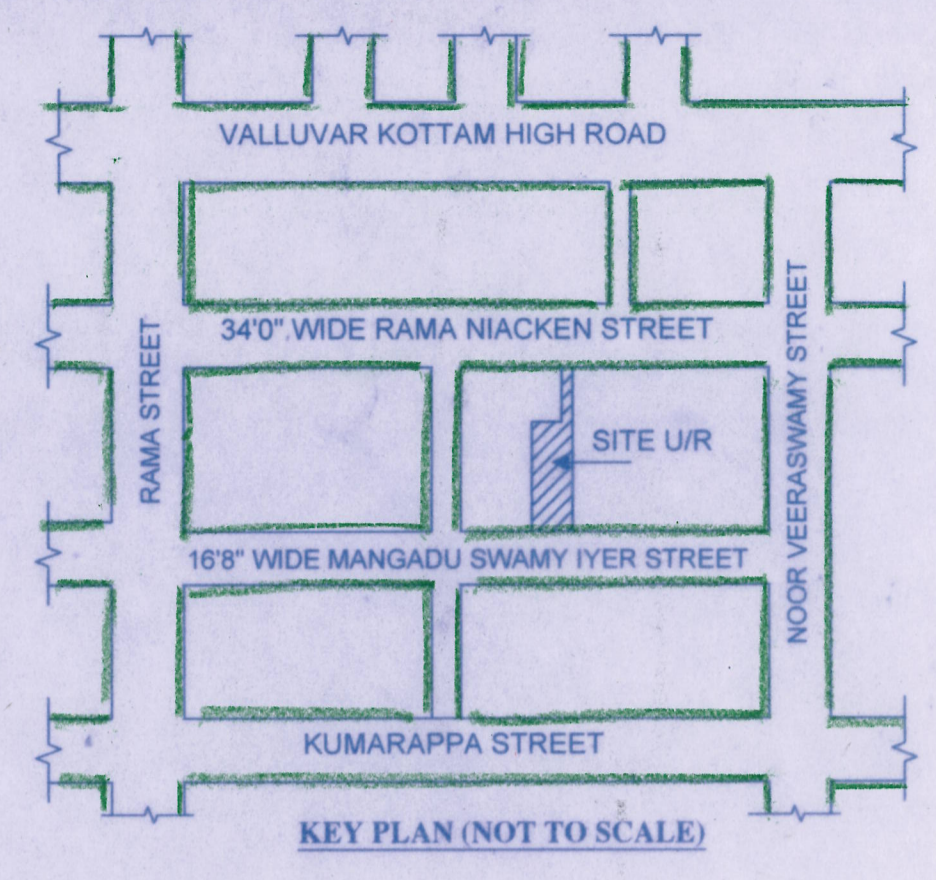

KEY PLAN (NOT TO SCALE)



PLAN SHOWING THE REGULARISATION (UNDER REGULARISATION SCHEME 1999) OF INDIVIDUAL RESIDENTIAL FLAT NO.1 AT GROUND FLOOR OF GF+2F RESIDENTIAL BUILDING AT OLD DOOR NO.34, NEW DOOR NO.22, A1 FLAT, MANGADU SWAMY IYER STREET, NUNGAMBAKKAM, CHENNAI-600034. COMPRISING IN R.S.NO.294/2, BLOCK NO.25 OF NUNGAMBAKKAM VILLAGE, GREATER CHENNAI CORPORATION ZONE - 9, WARD NO - 113.

PREVIOUS PLAN APPROVED BY CORPORATION OF CHENNAI VIDE PPA NO. D7/968/1998 DT. 20-02-1998 & B.A. NO. D7/896/1998 DT. 05-03-1998

SCALE: 1 : 100 (1"0" : 8"0") ALL DIMENSION ARE IN METER

AREA STATEMENT

INDIVIDUAL RESIDENTIAL FLAT NO.1 AT GROUND FLOOR : 69.00 sqm (742.72 sqft)

JOINERY DETAILS

- D DOOR : 3'3" x 7'0"
- D1 DOOR : 3'0" x 7'0"
- D2 DOOR : 2'6" x 7'0"
- W WINDOW : 4'0" x 4'6"
- W1 WINDOW : 4'0" x 3'0"
- V VENTILATOR : 2'0" x 2'0"

COLOUR INDEX


- REGULARISED
- ROAD
- SITE BOUNDARY

*L. V. R. Subbaraj*


OWNER'S SIGNATURE :

**J. PAKRIASELVI, M.E.,**  
 (Structural Engg)  
 Registered Structural Engineer Grade-I  
 REG. NO: RSE 100322019  
 GREATER CHENNAI CORPORATION  
 Plot No:3480, TNHB., Avadi, Chennai-600041  
 CELL : 95662 71366


LICENSED ENGINEER:

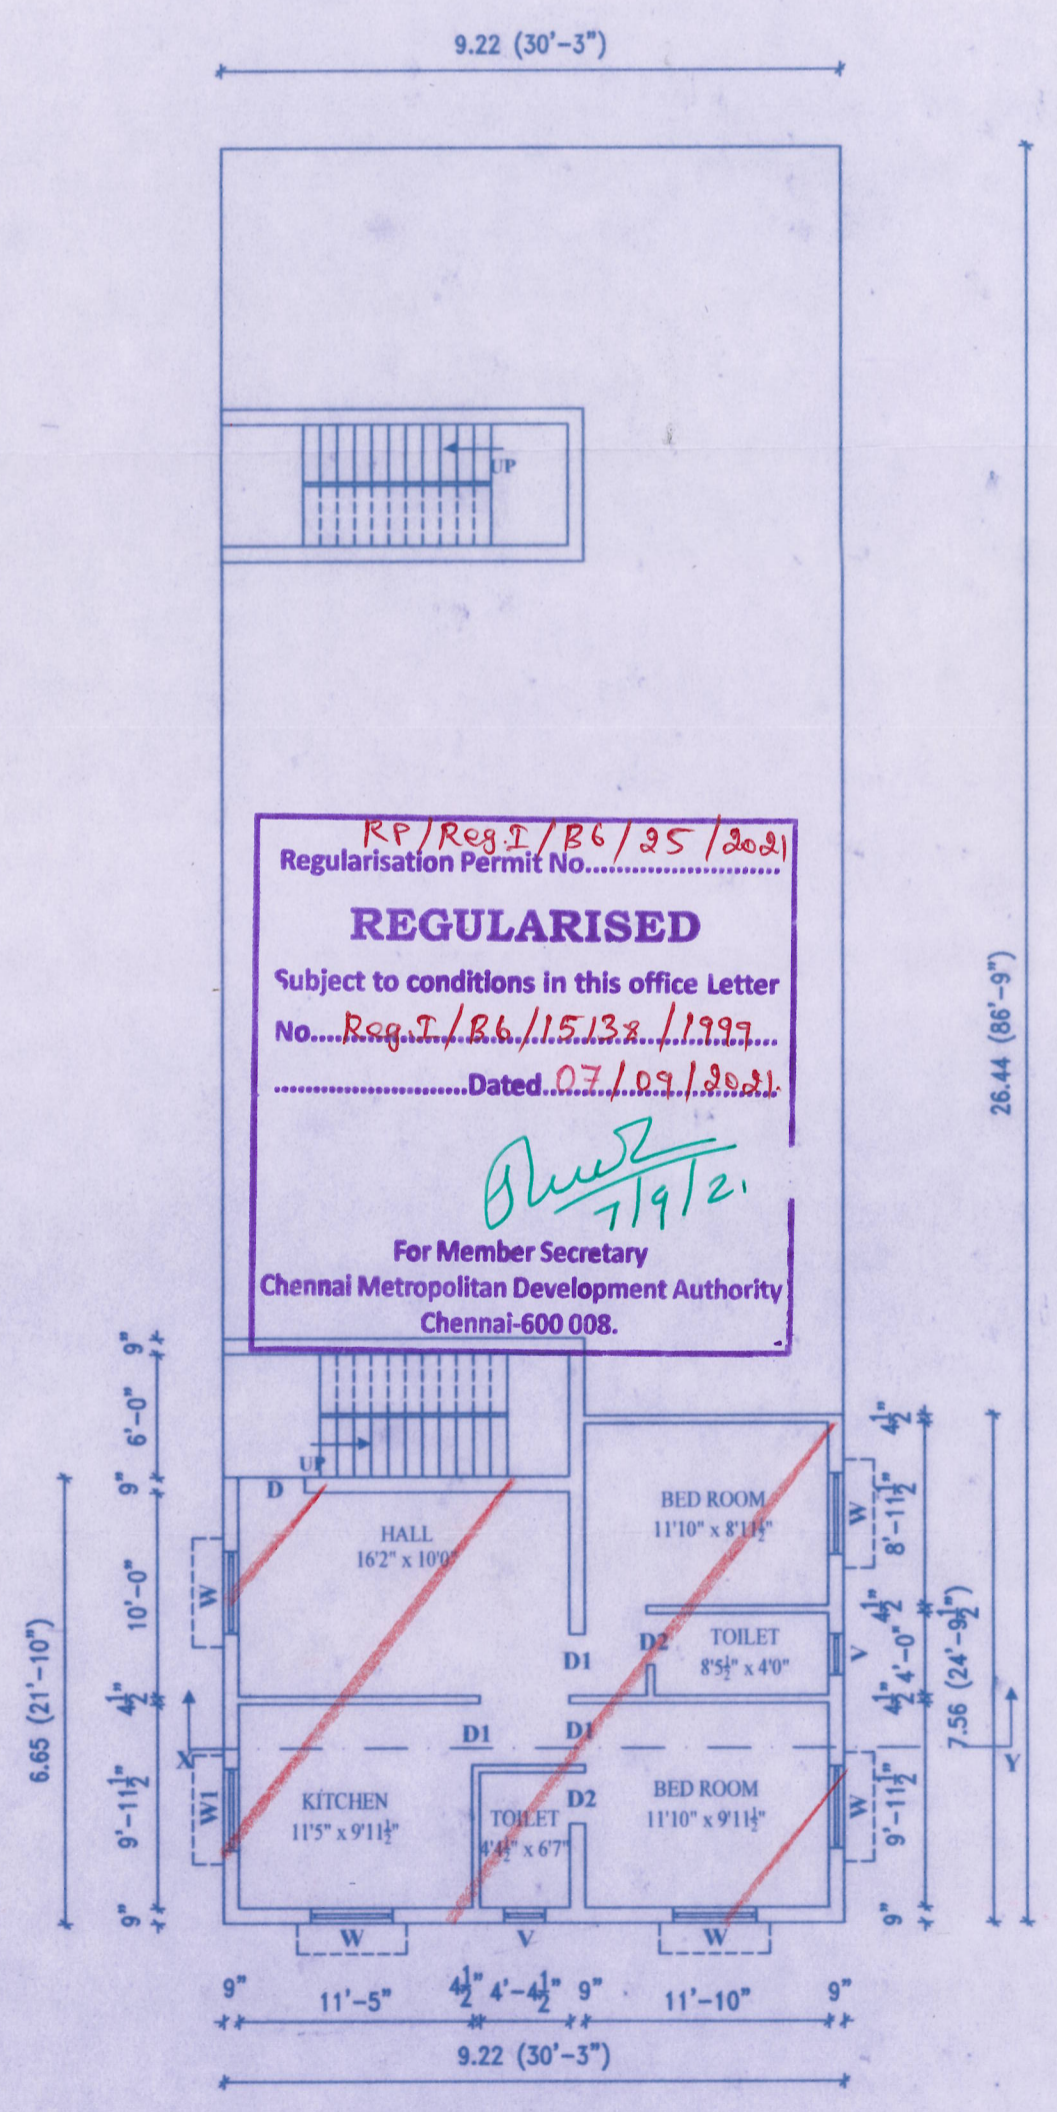


GROUND FLOOR PLAN

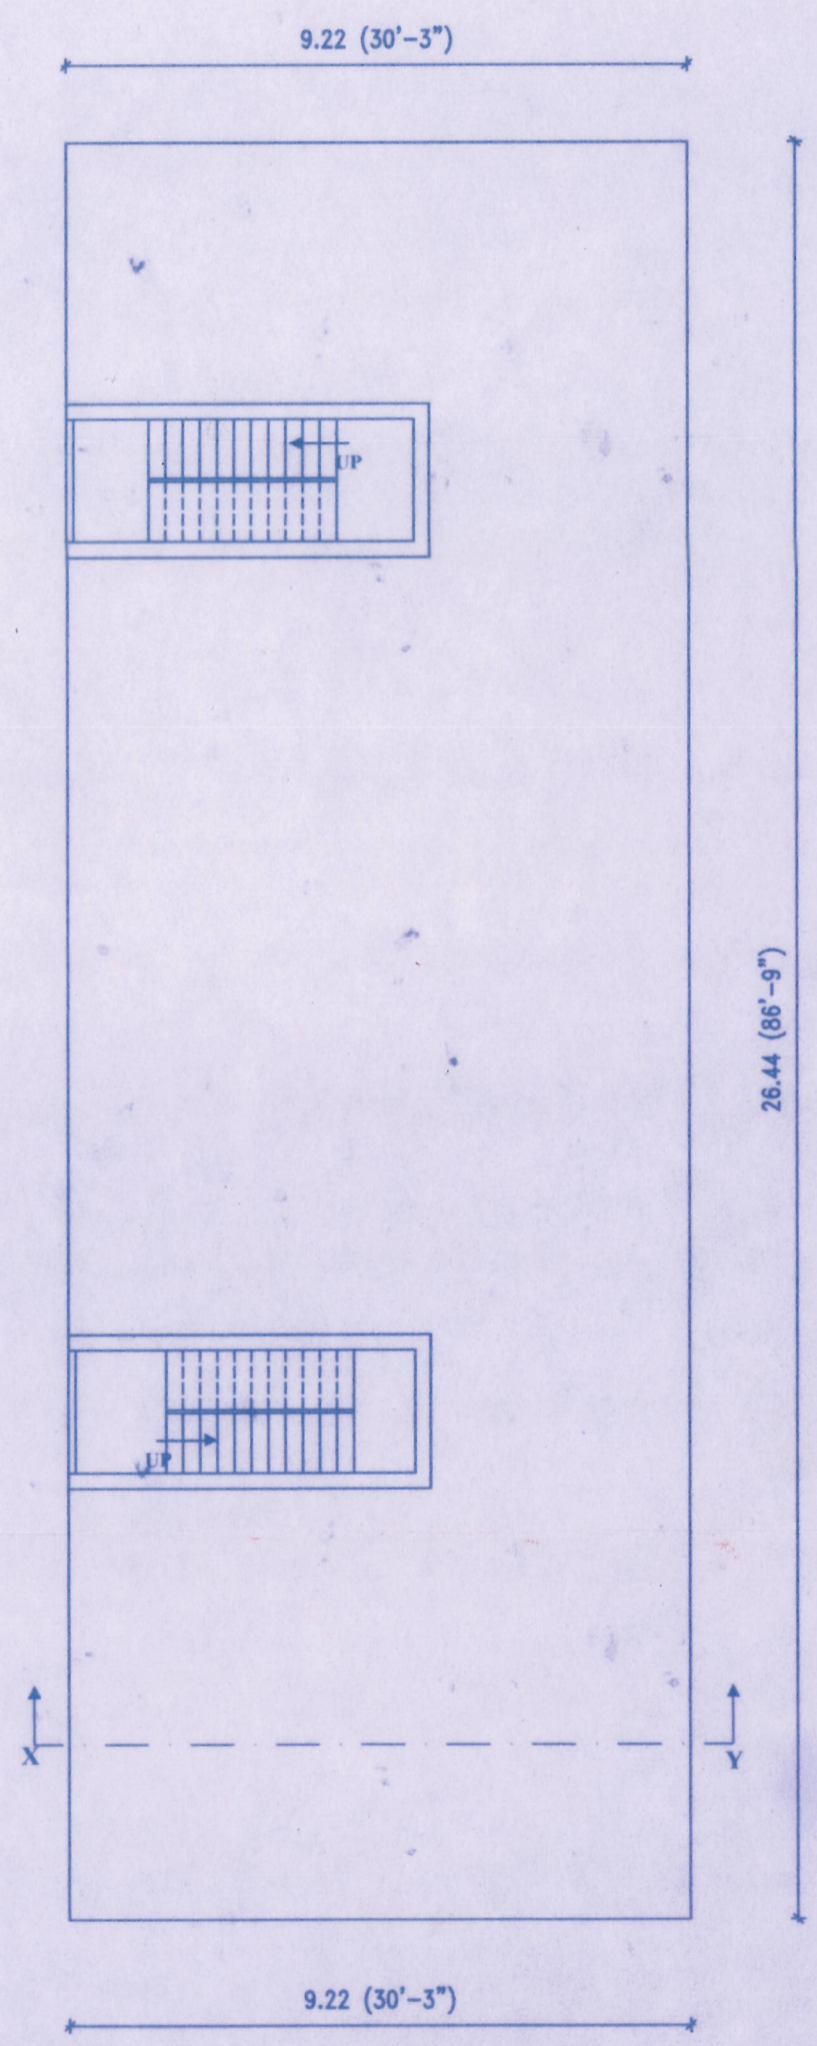

FIRST & SECOND FLOOR PLAN

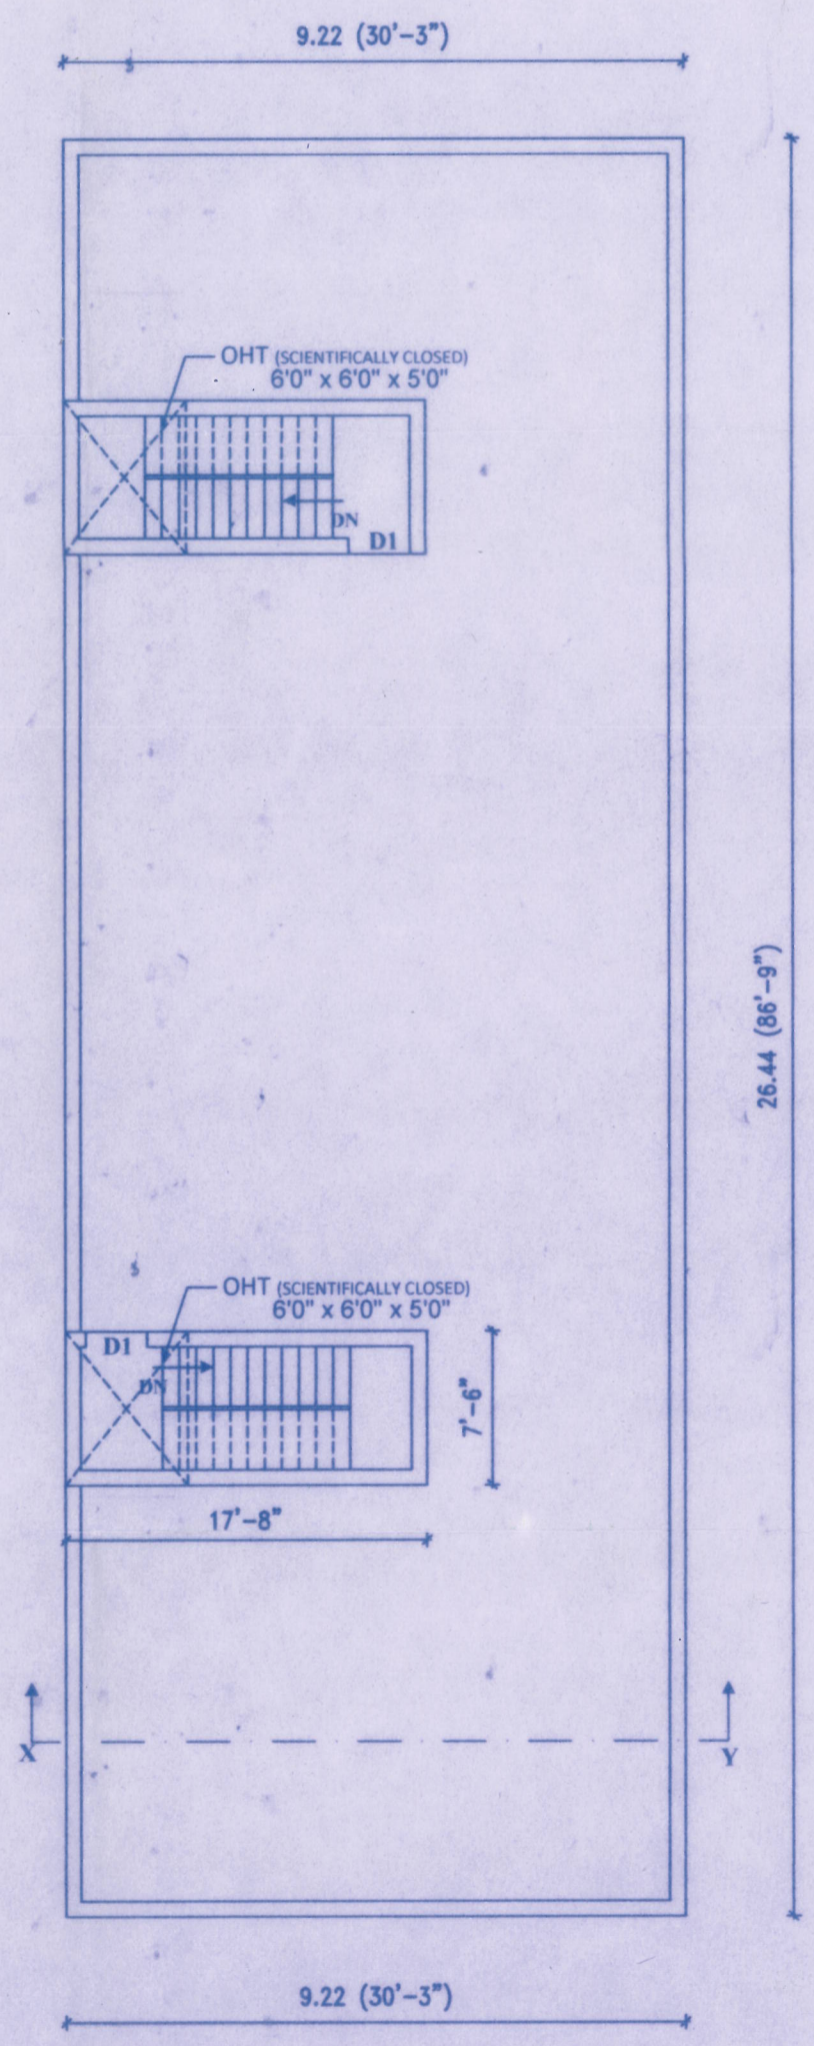

TERRACE FLOOR PLAN

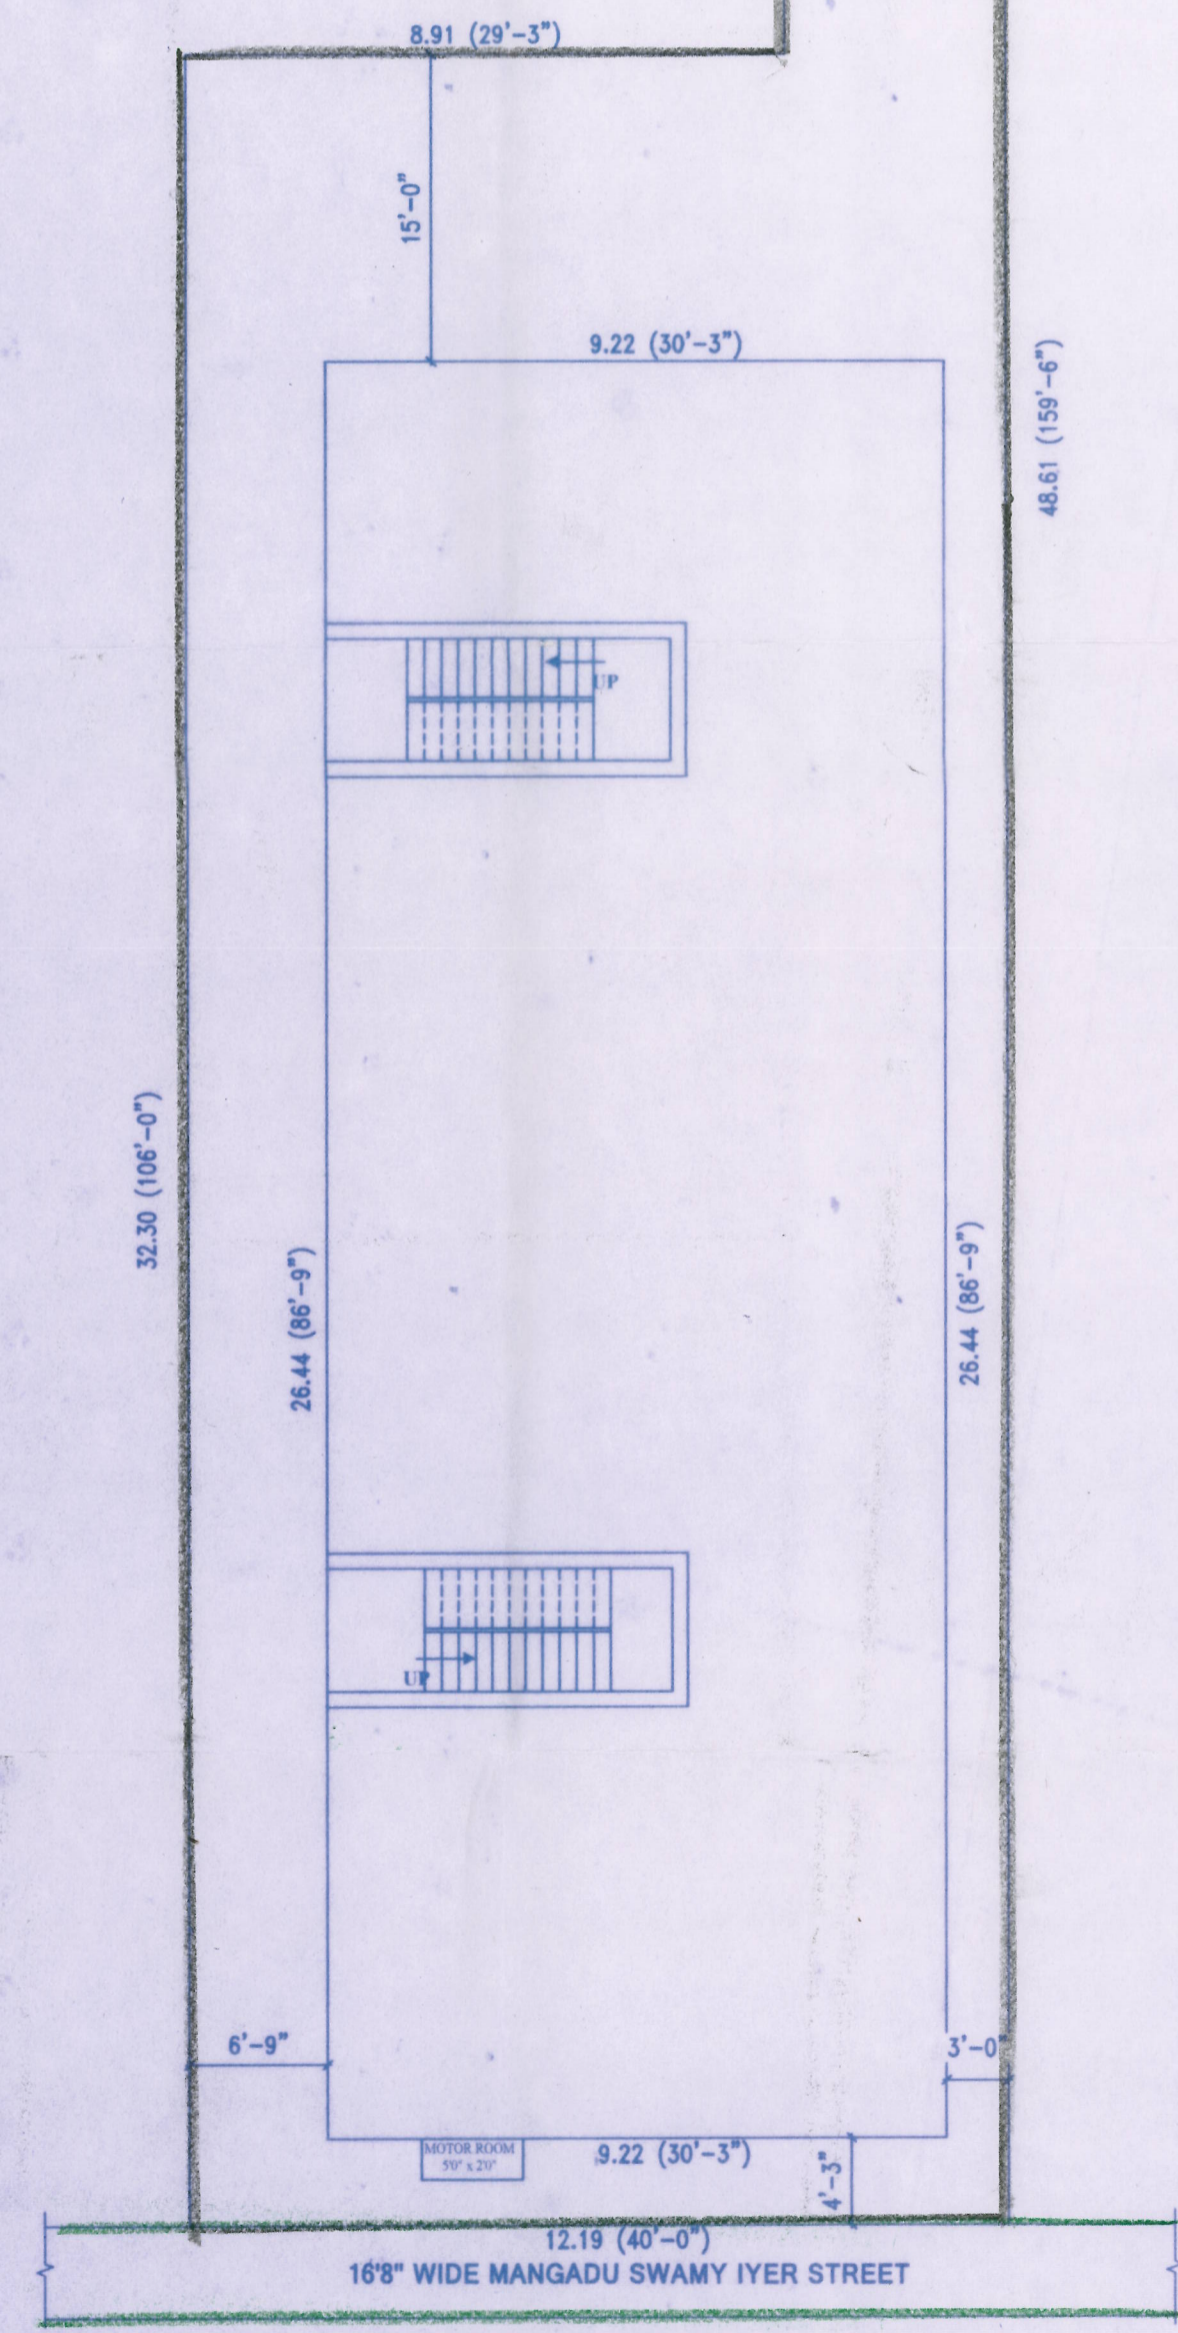

SITE PLAN