



SITE CUM GROUND FLOOR PLAN

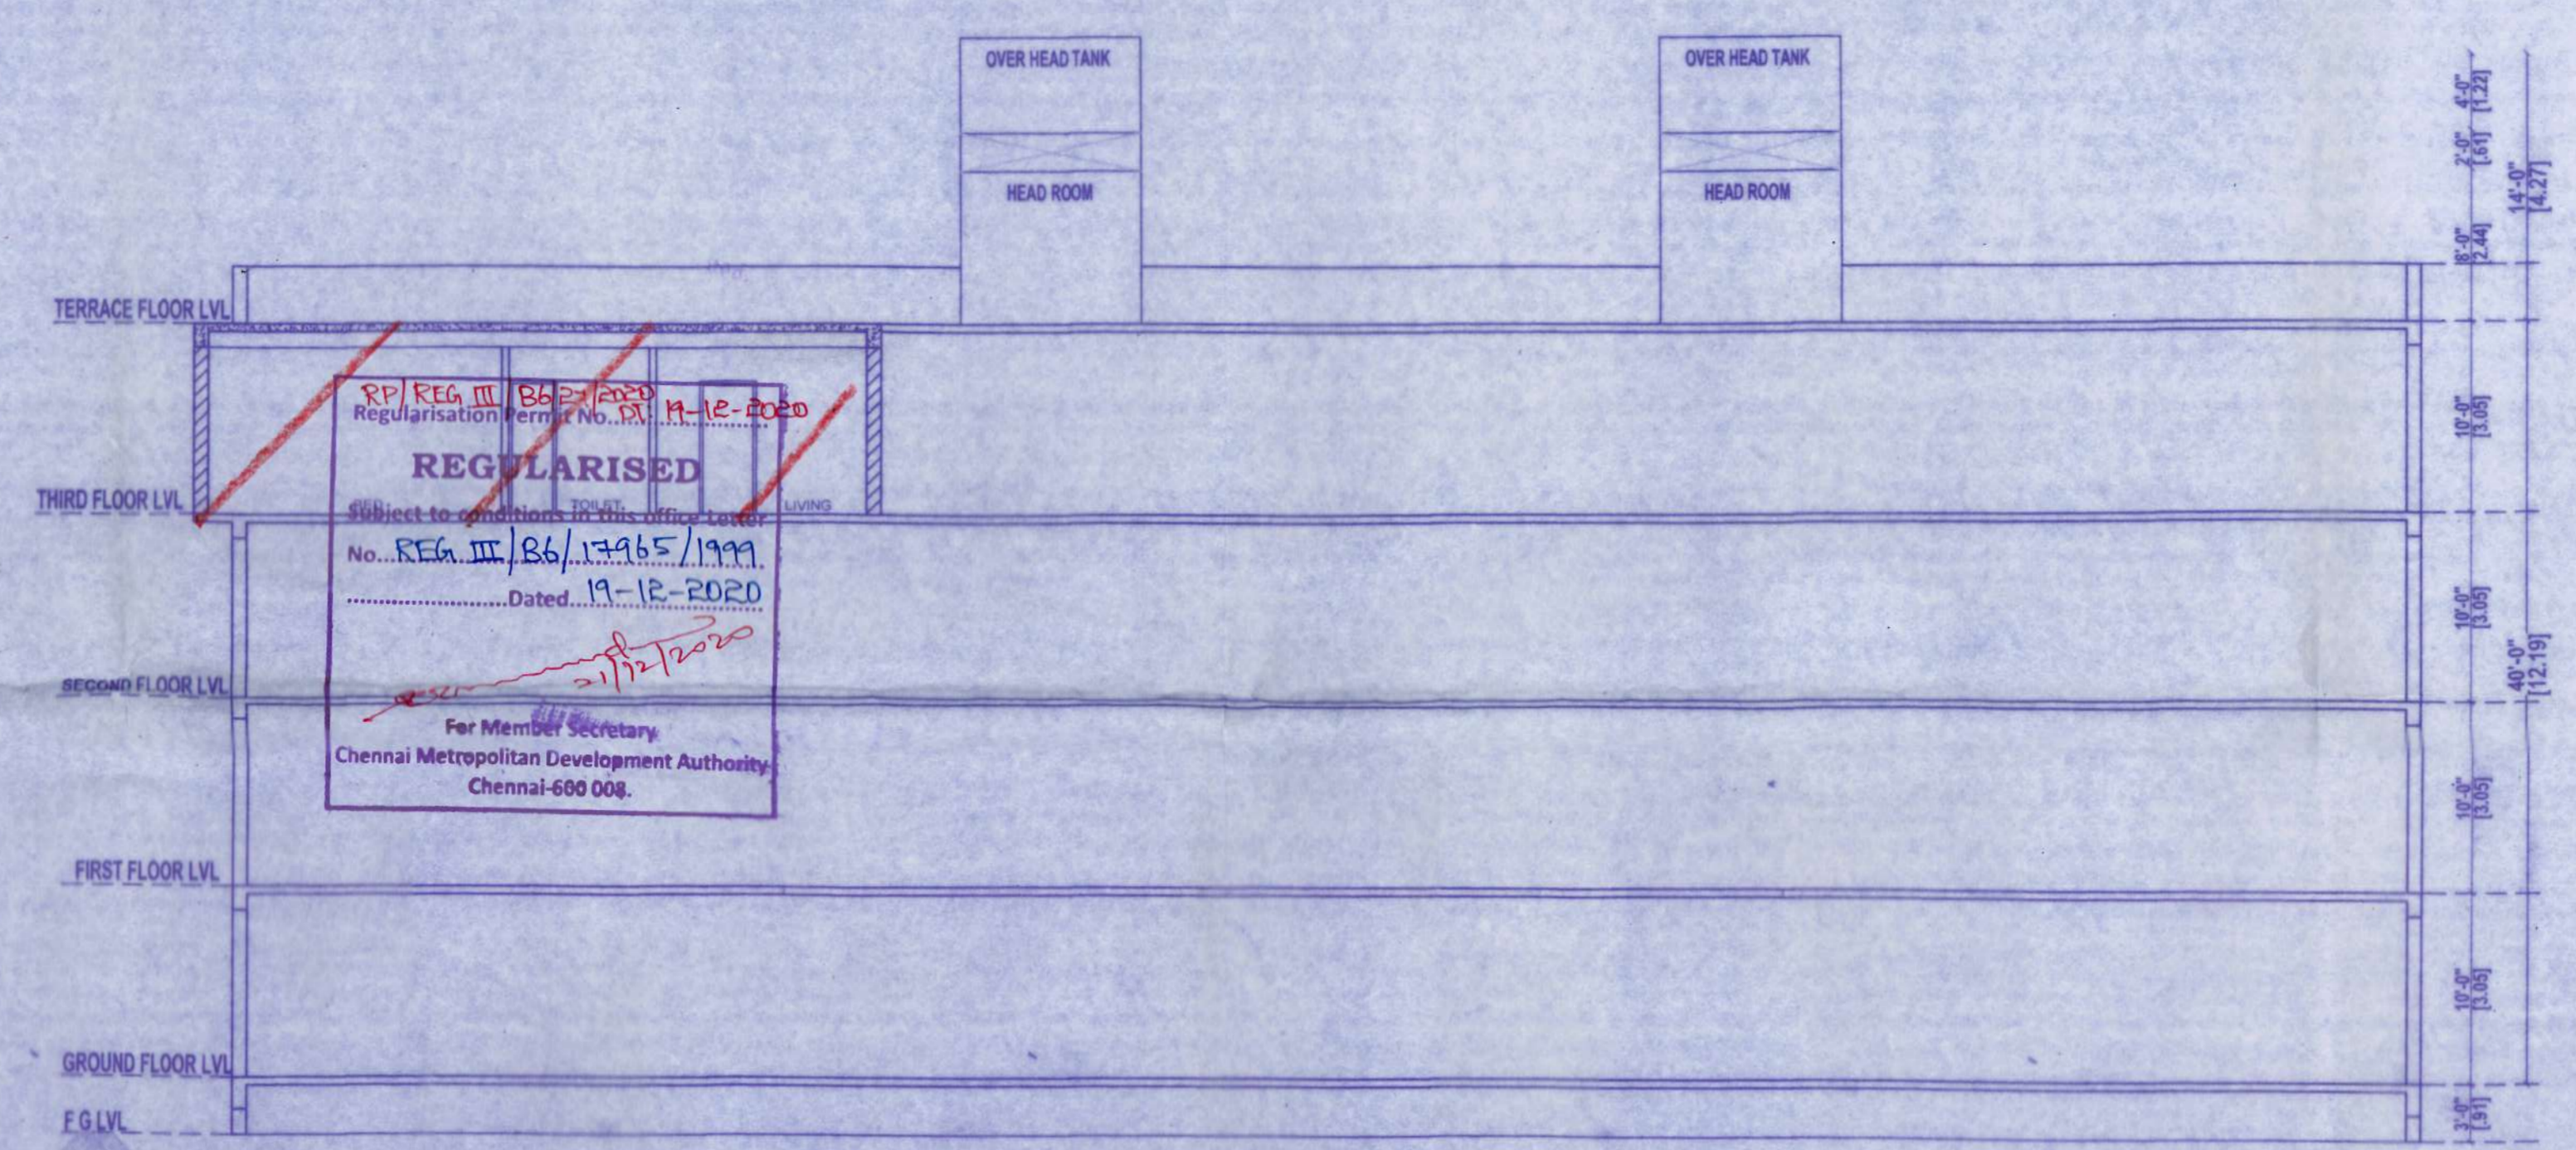


SECTION-AA

PLAN SHOWING THE REGULARISATION OF FLATNO : 25 IN 3rd FLOOR IN GF + 3FLOORS BUILDING (UNDER REGULARISATION SCHEME 1999) AT PLOT NO :1,2,3, DOOR NO : 1/23 , TEMPLE VIEW APARMENT Dr VASUDEVAN NAGAR EXT, FLOSSIE STREET, THIRUVANMIYUR VILLAGE , CHENNAI -600041 GRETER CHENNAI CORPORATION WARD NO :182 , DIVISION NO : 38 ZONE :13 IN S.No : 103/2


REGULARISED
 No. REG. III/86/13415/1999
 Dated 19-12-2020
 For Member Secretary
 Chennai Metropolitan Development Authority
 Chennai-600 008

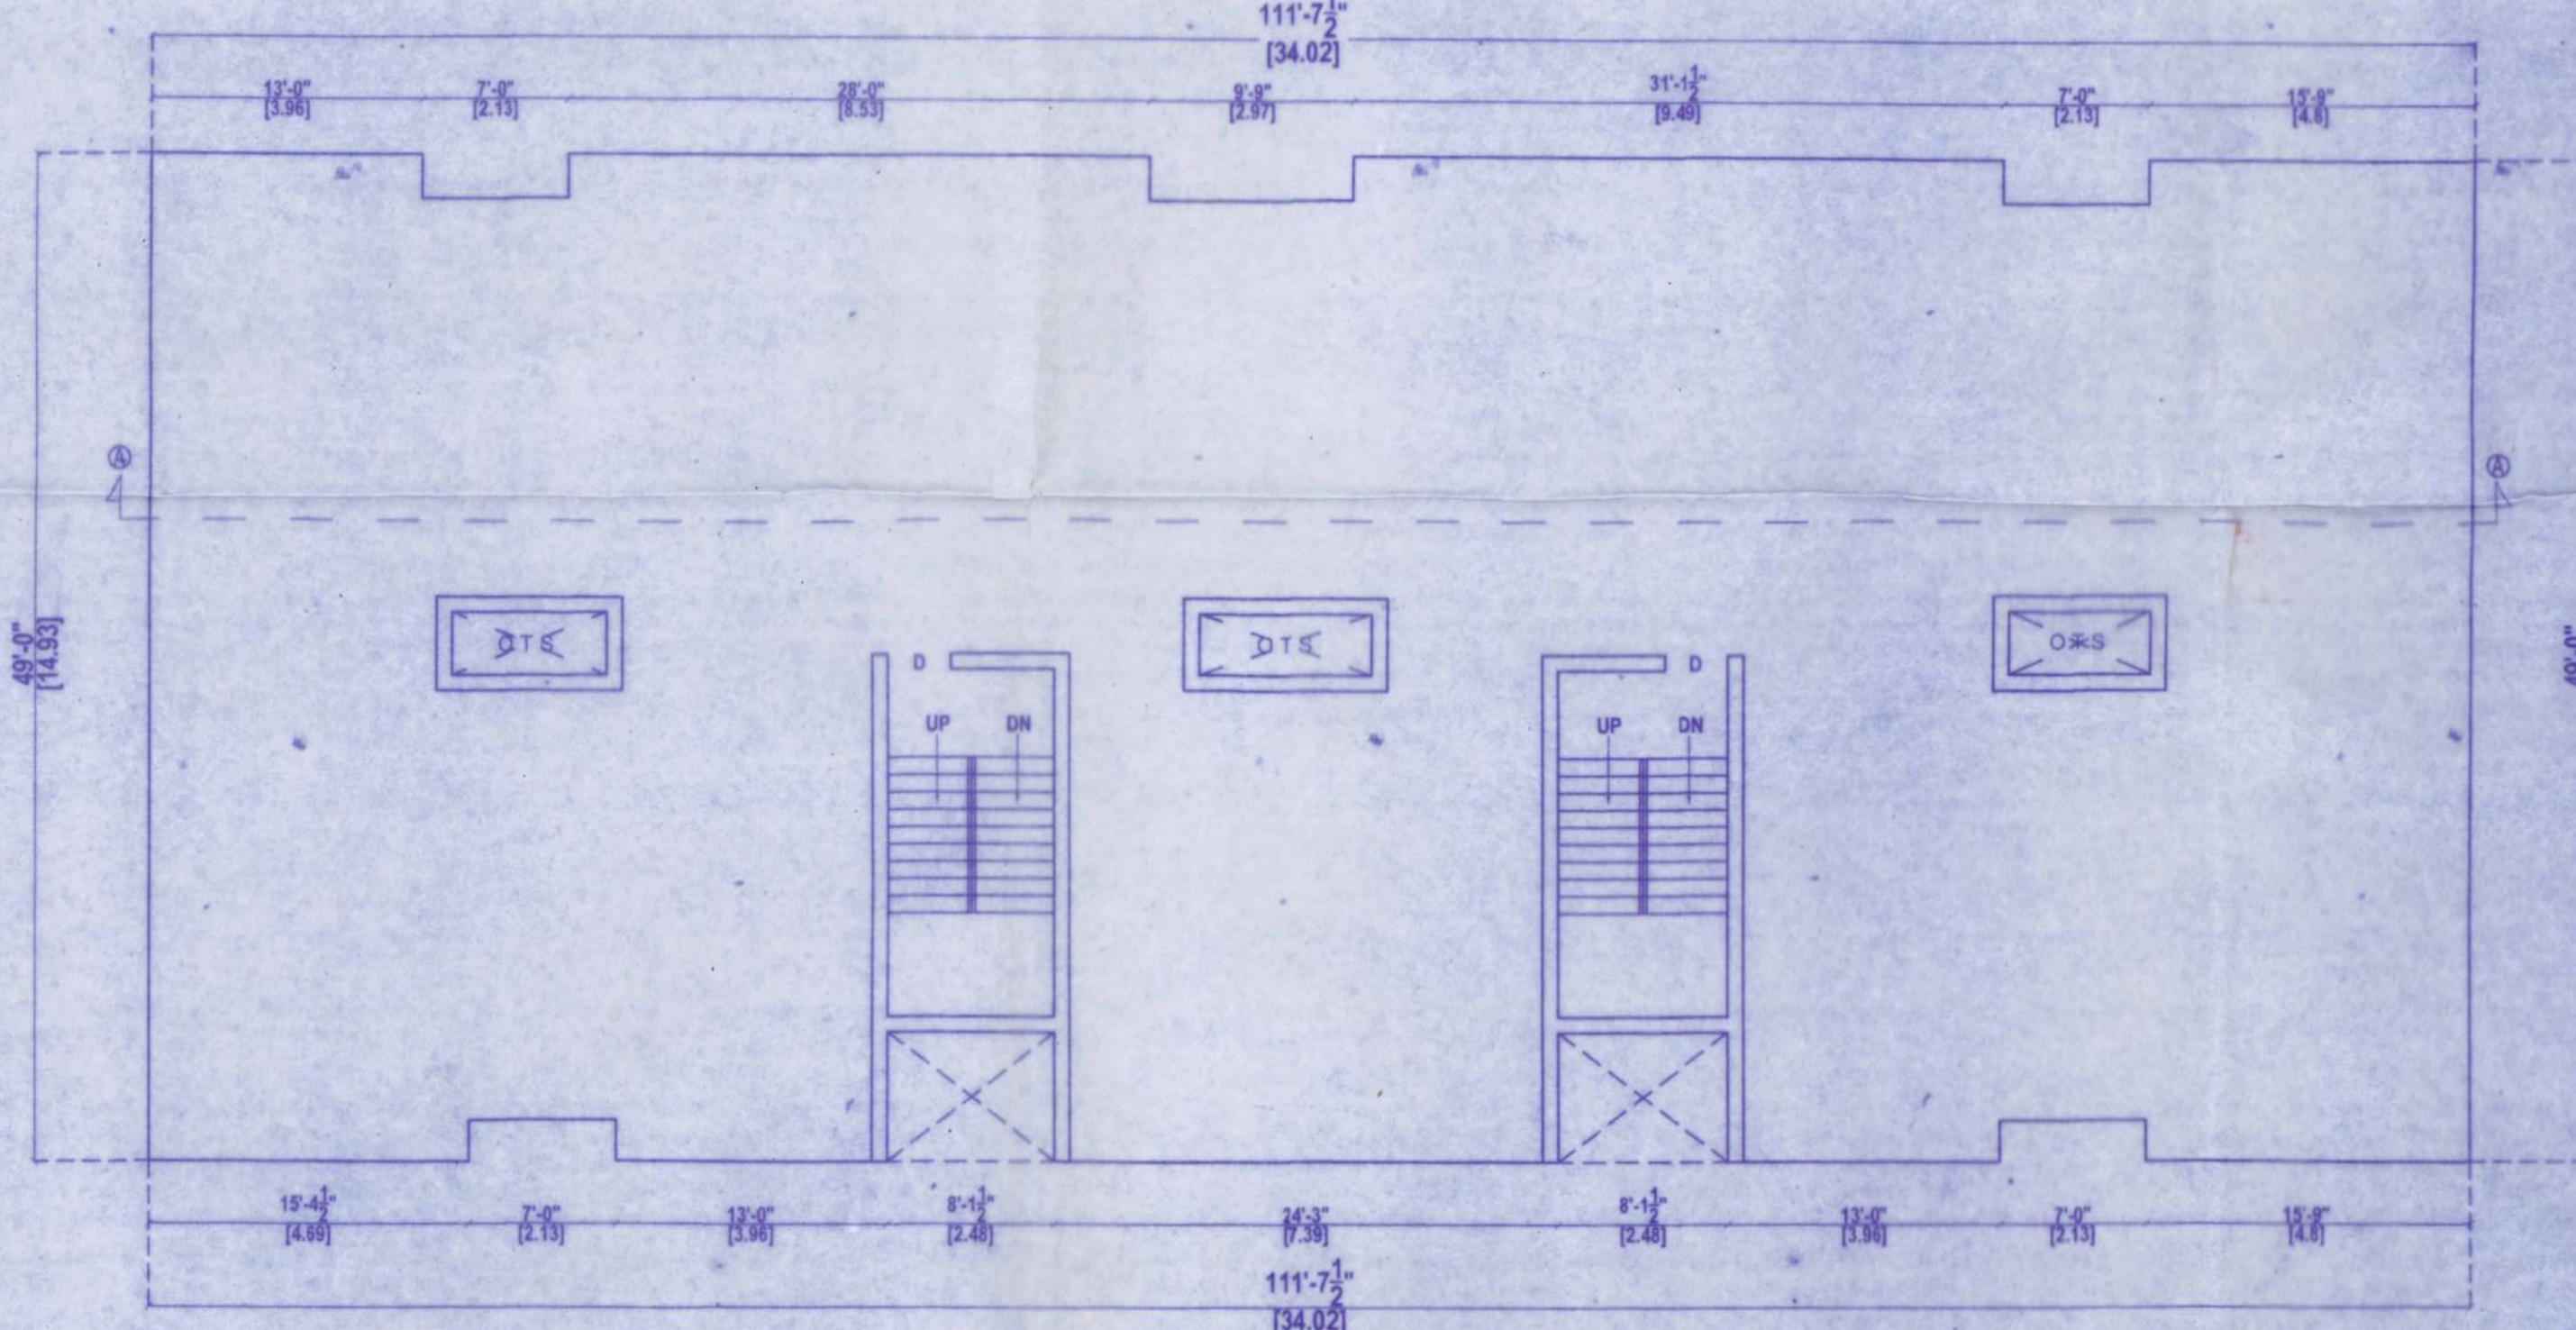


FIRST & SECOND FLOOR PLAN

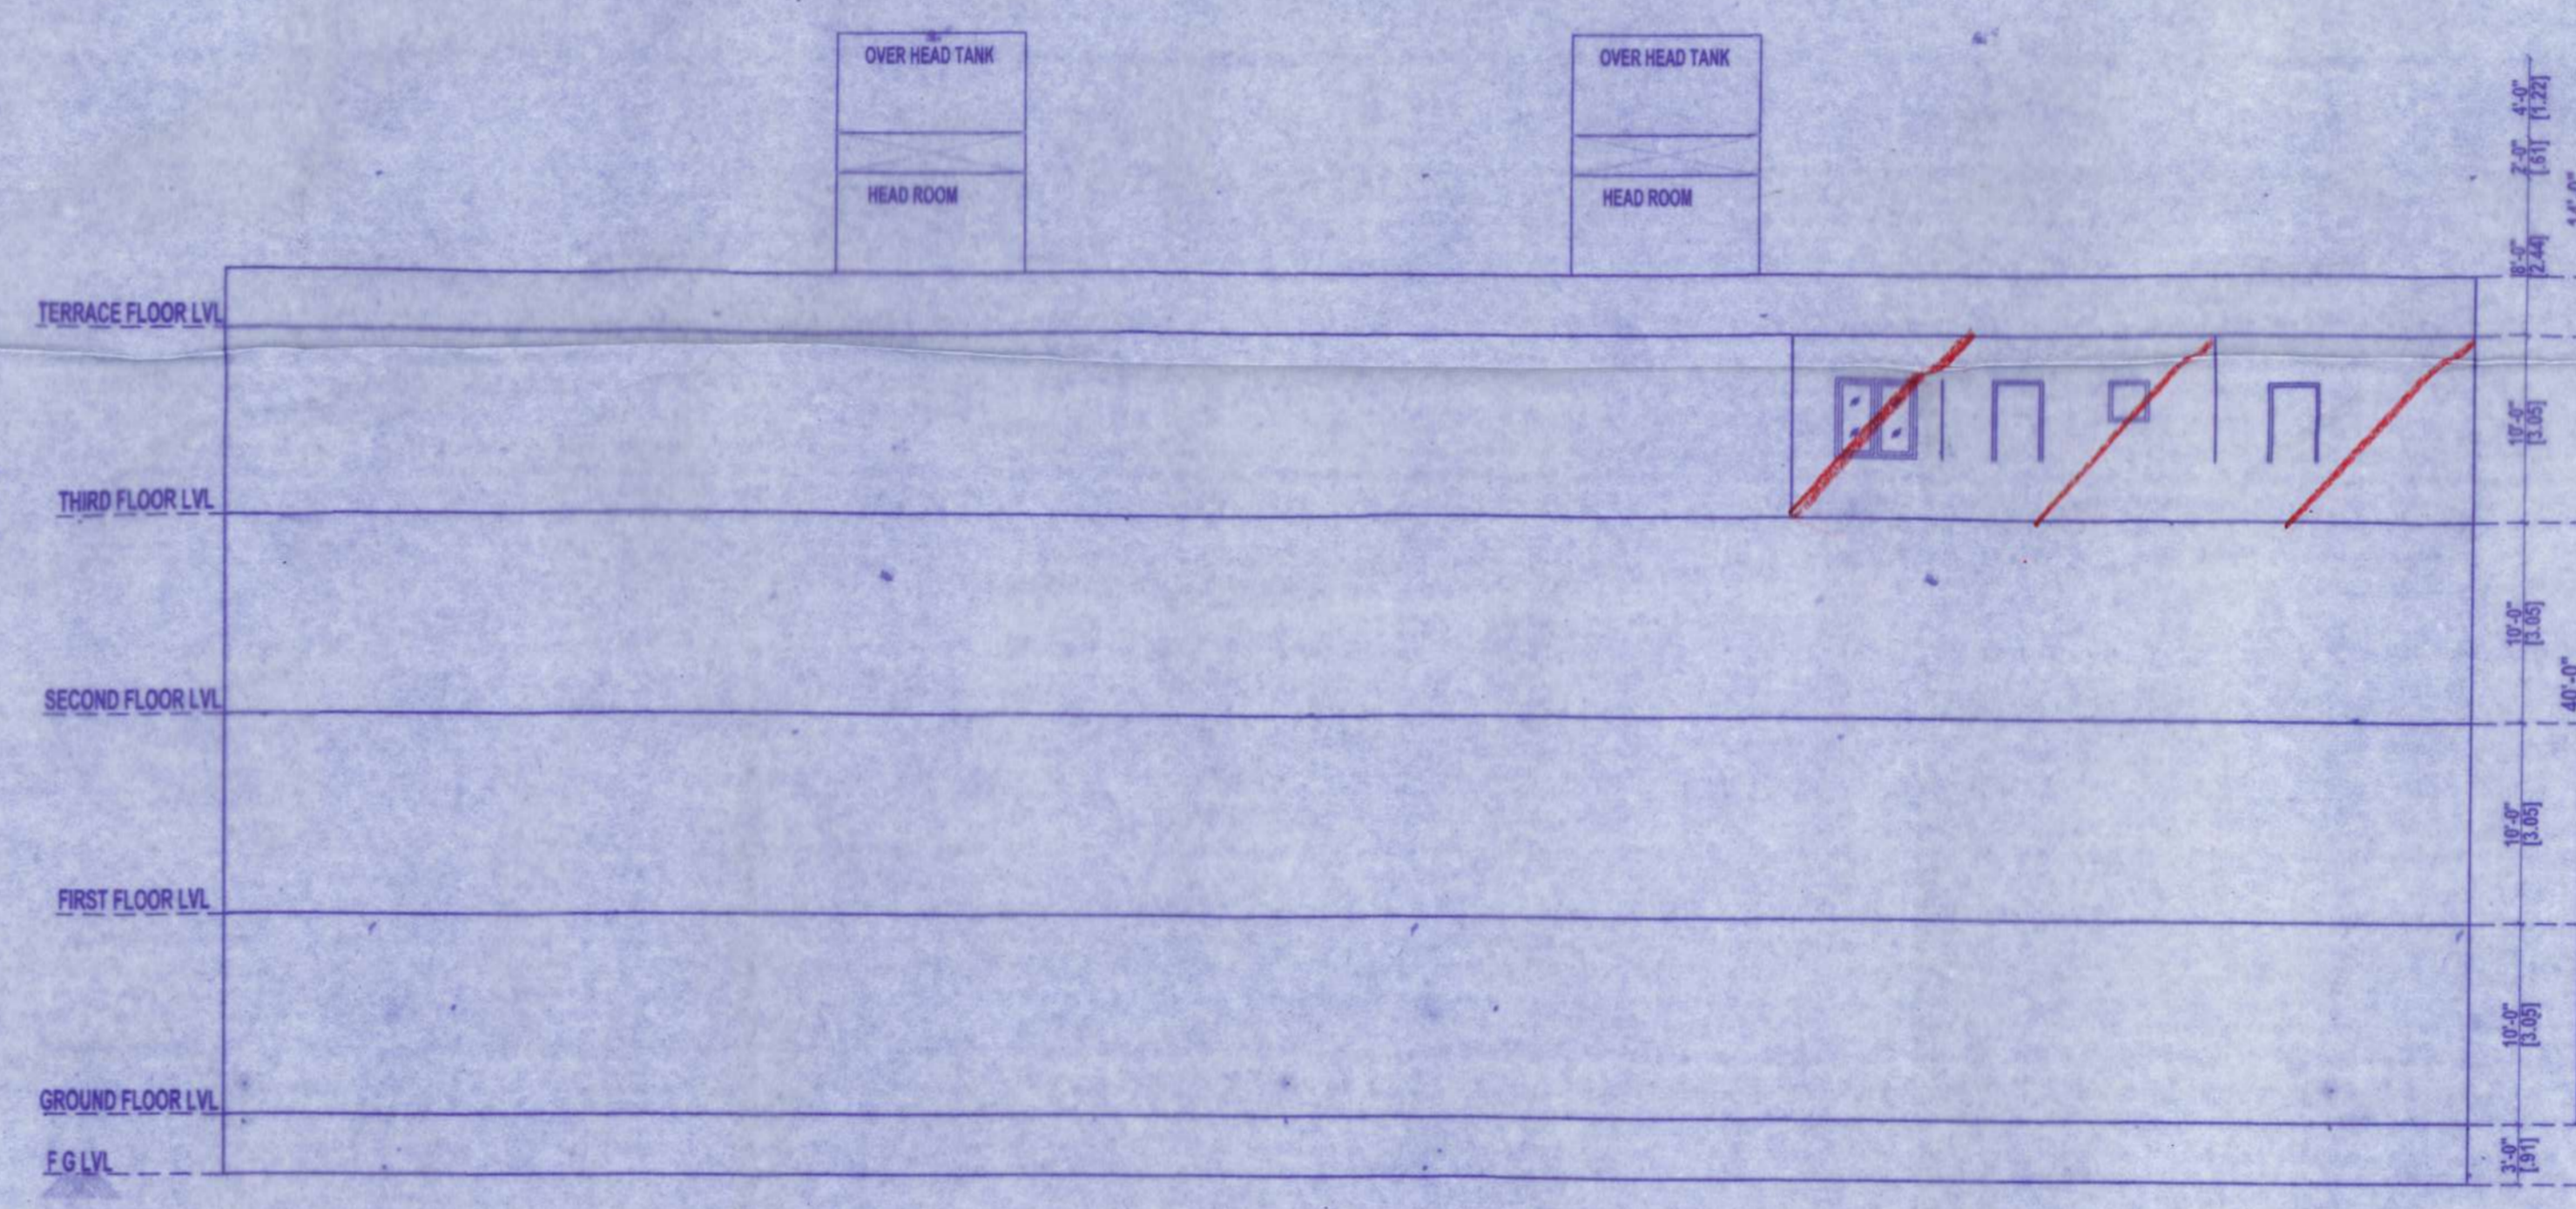


EAST SIDE ELEVATION

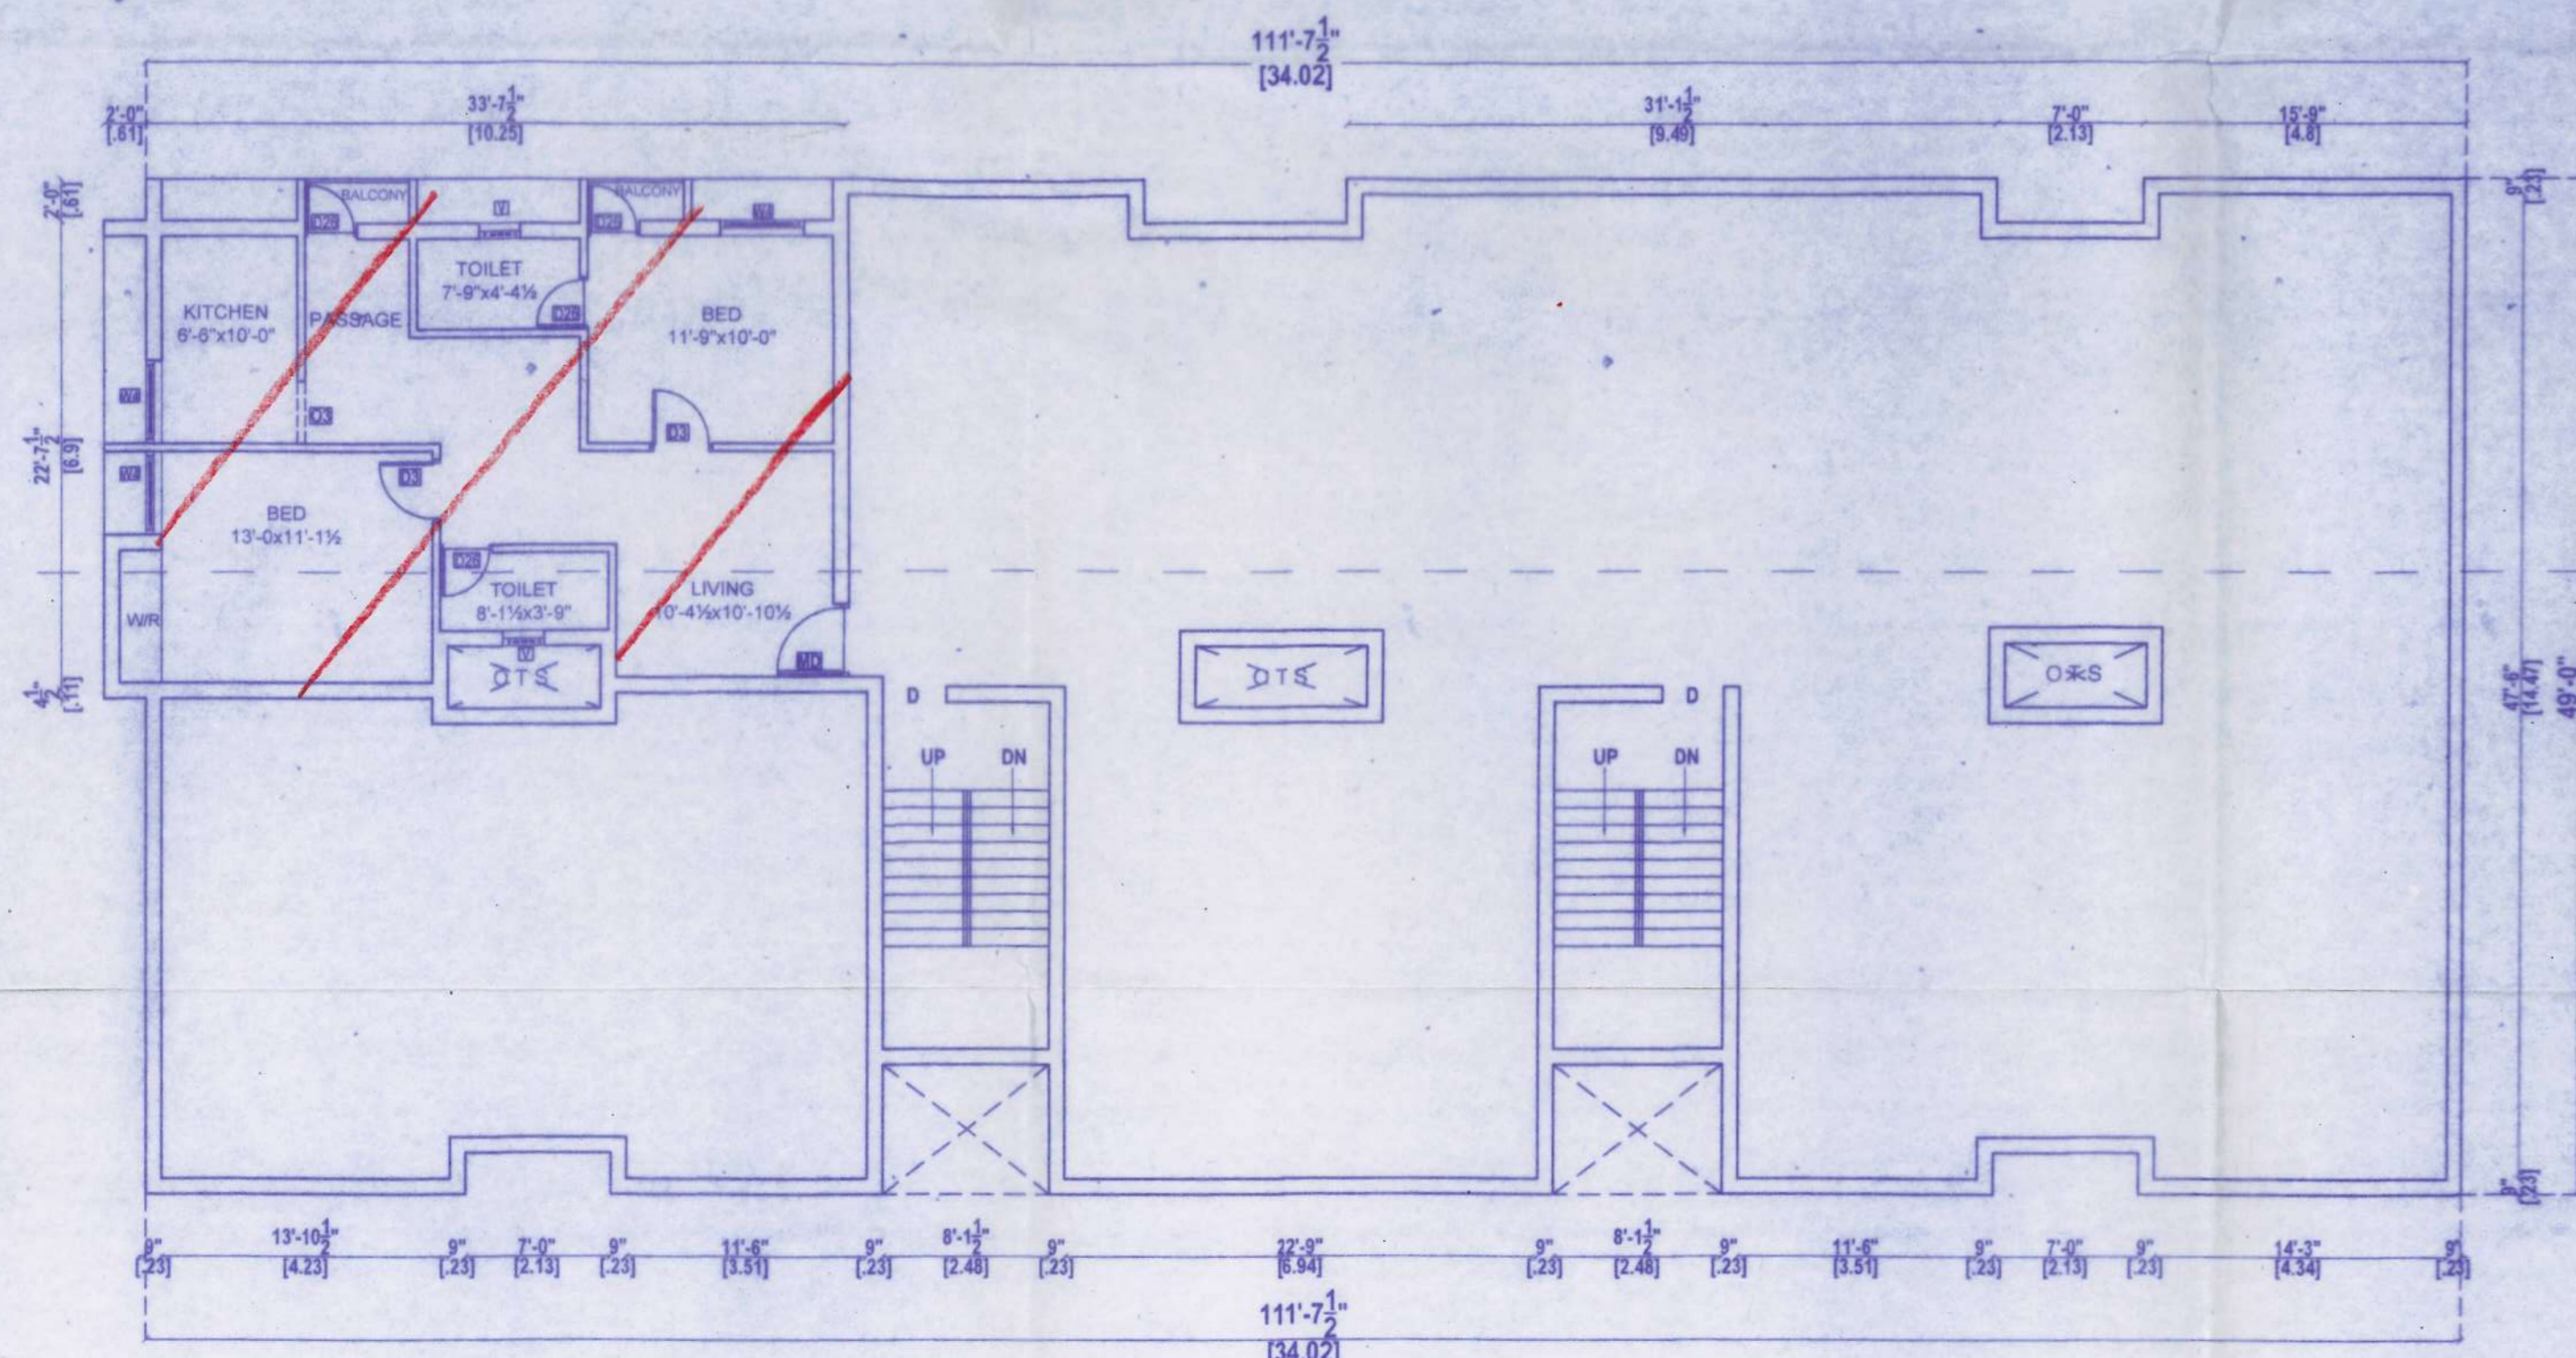

THIRD FLOOR PLAN

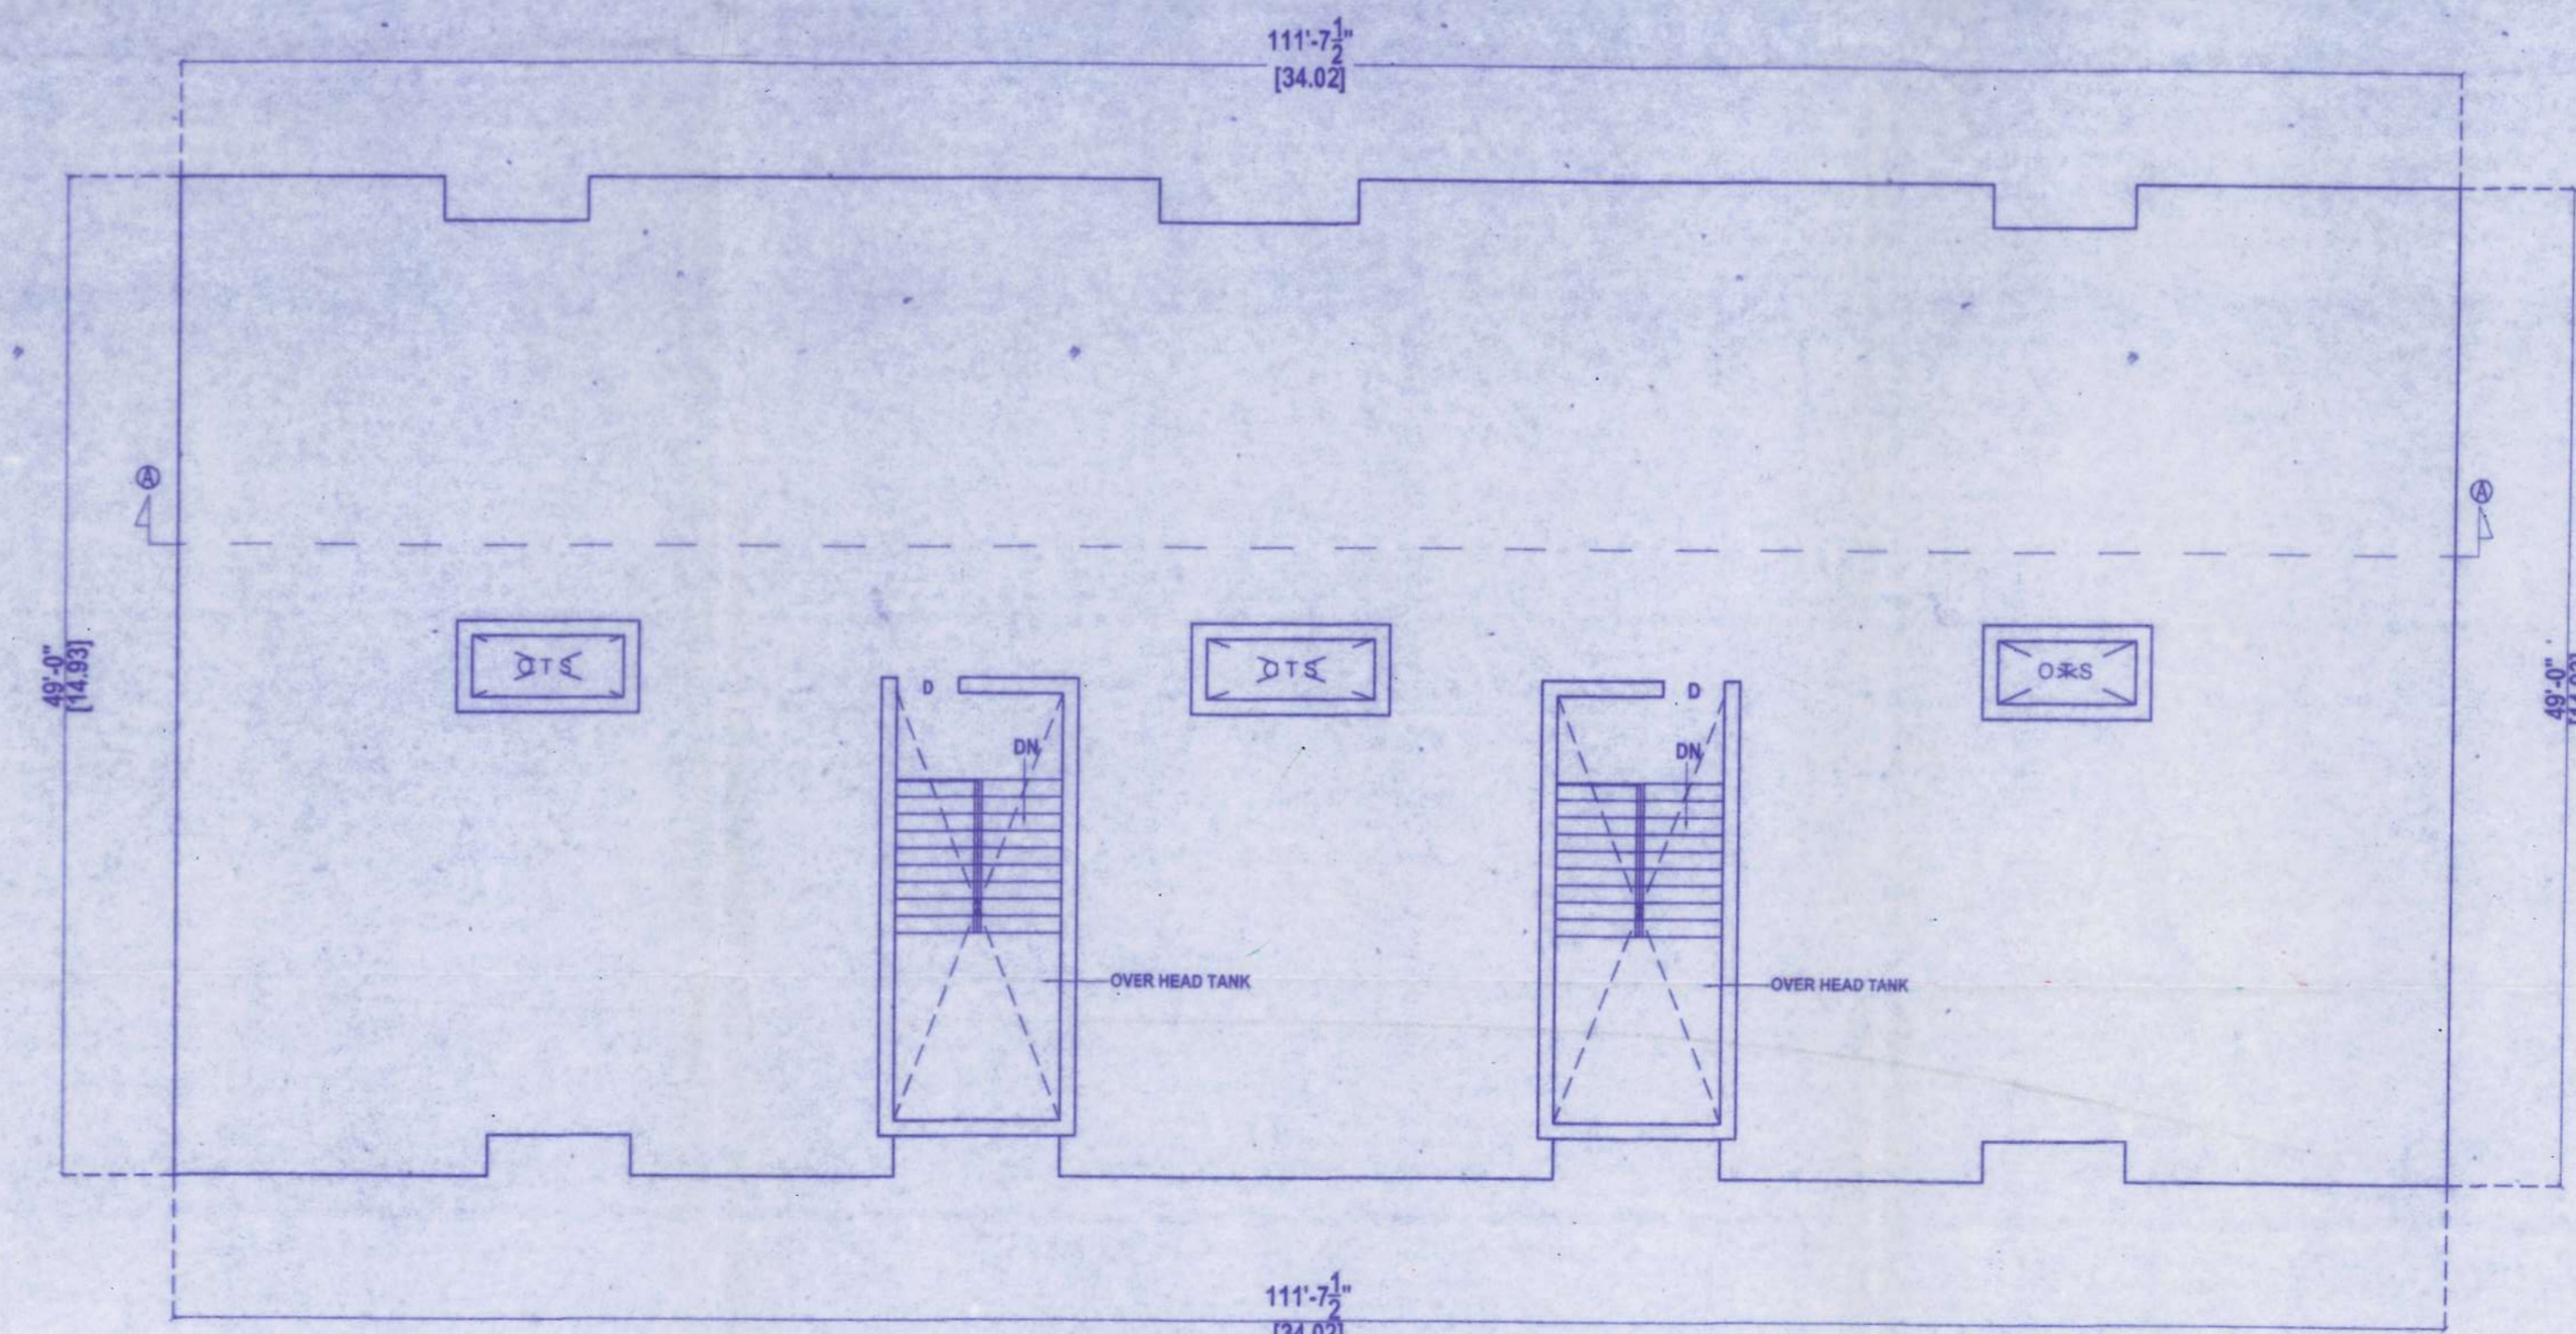

TERRACE FLOOR PLAN

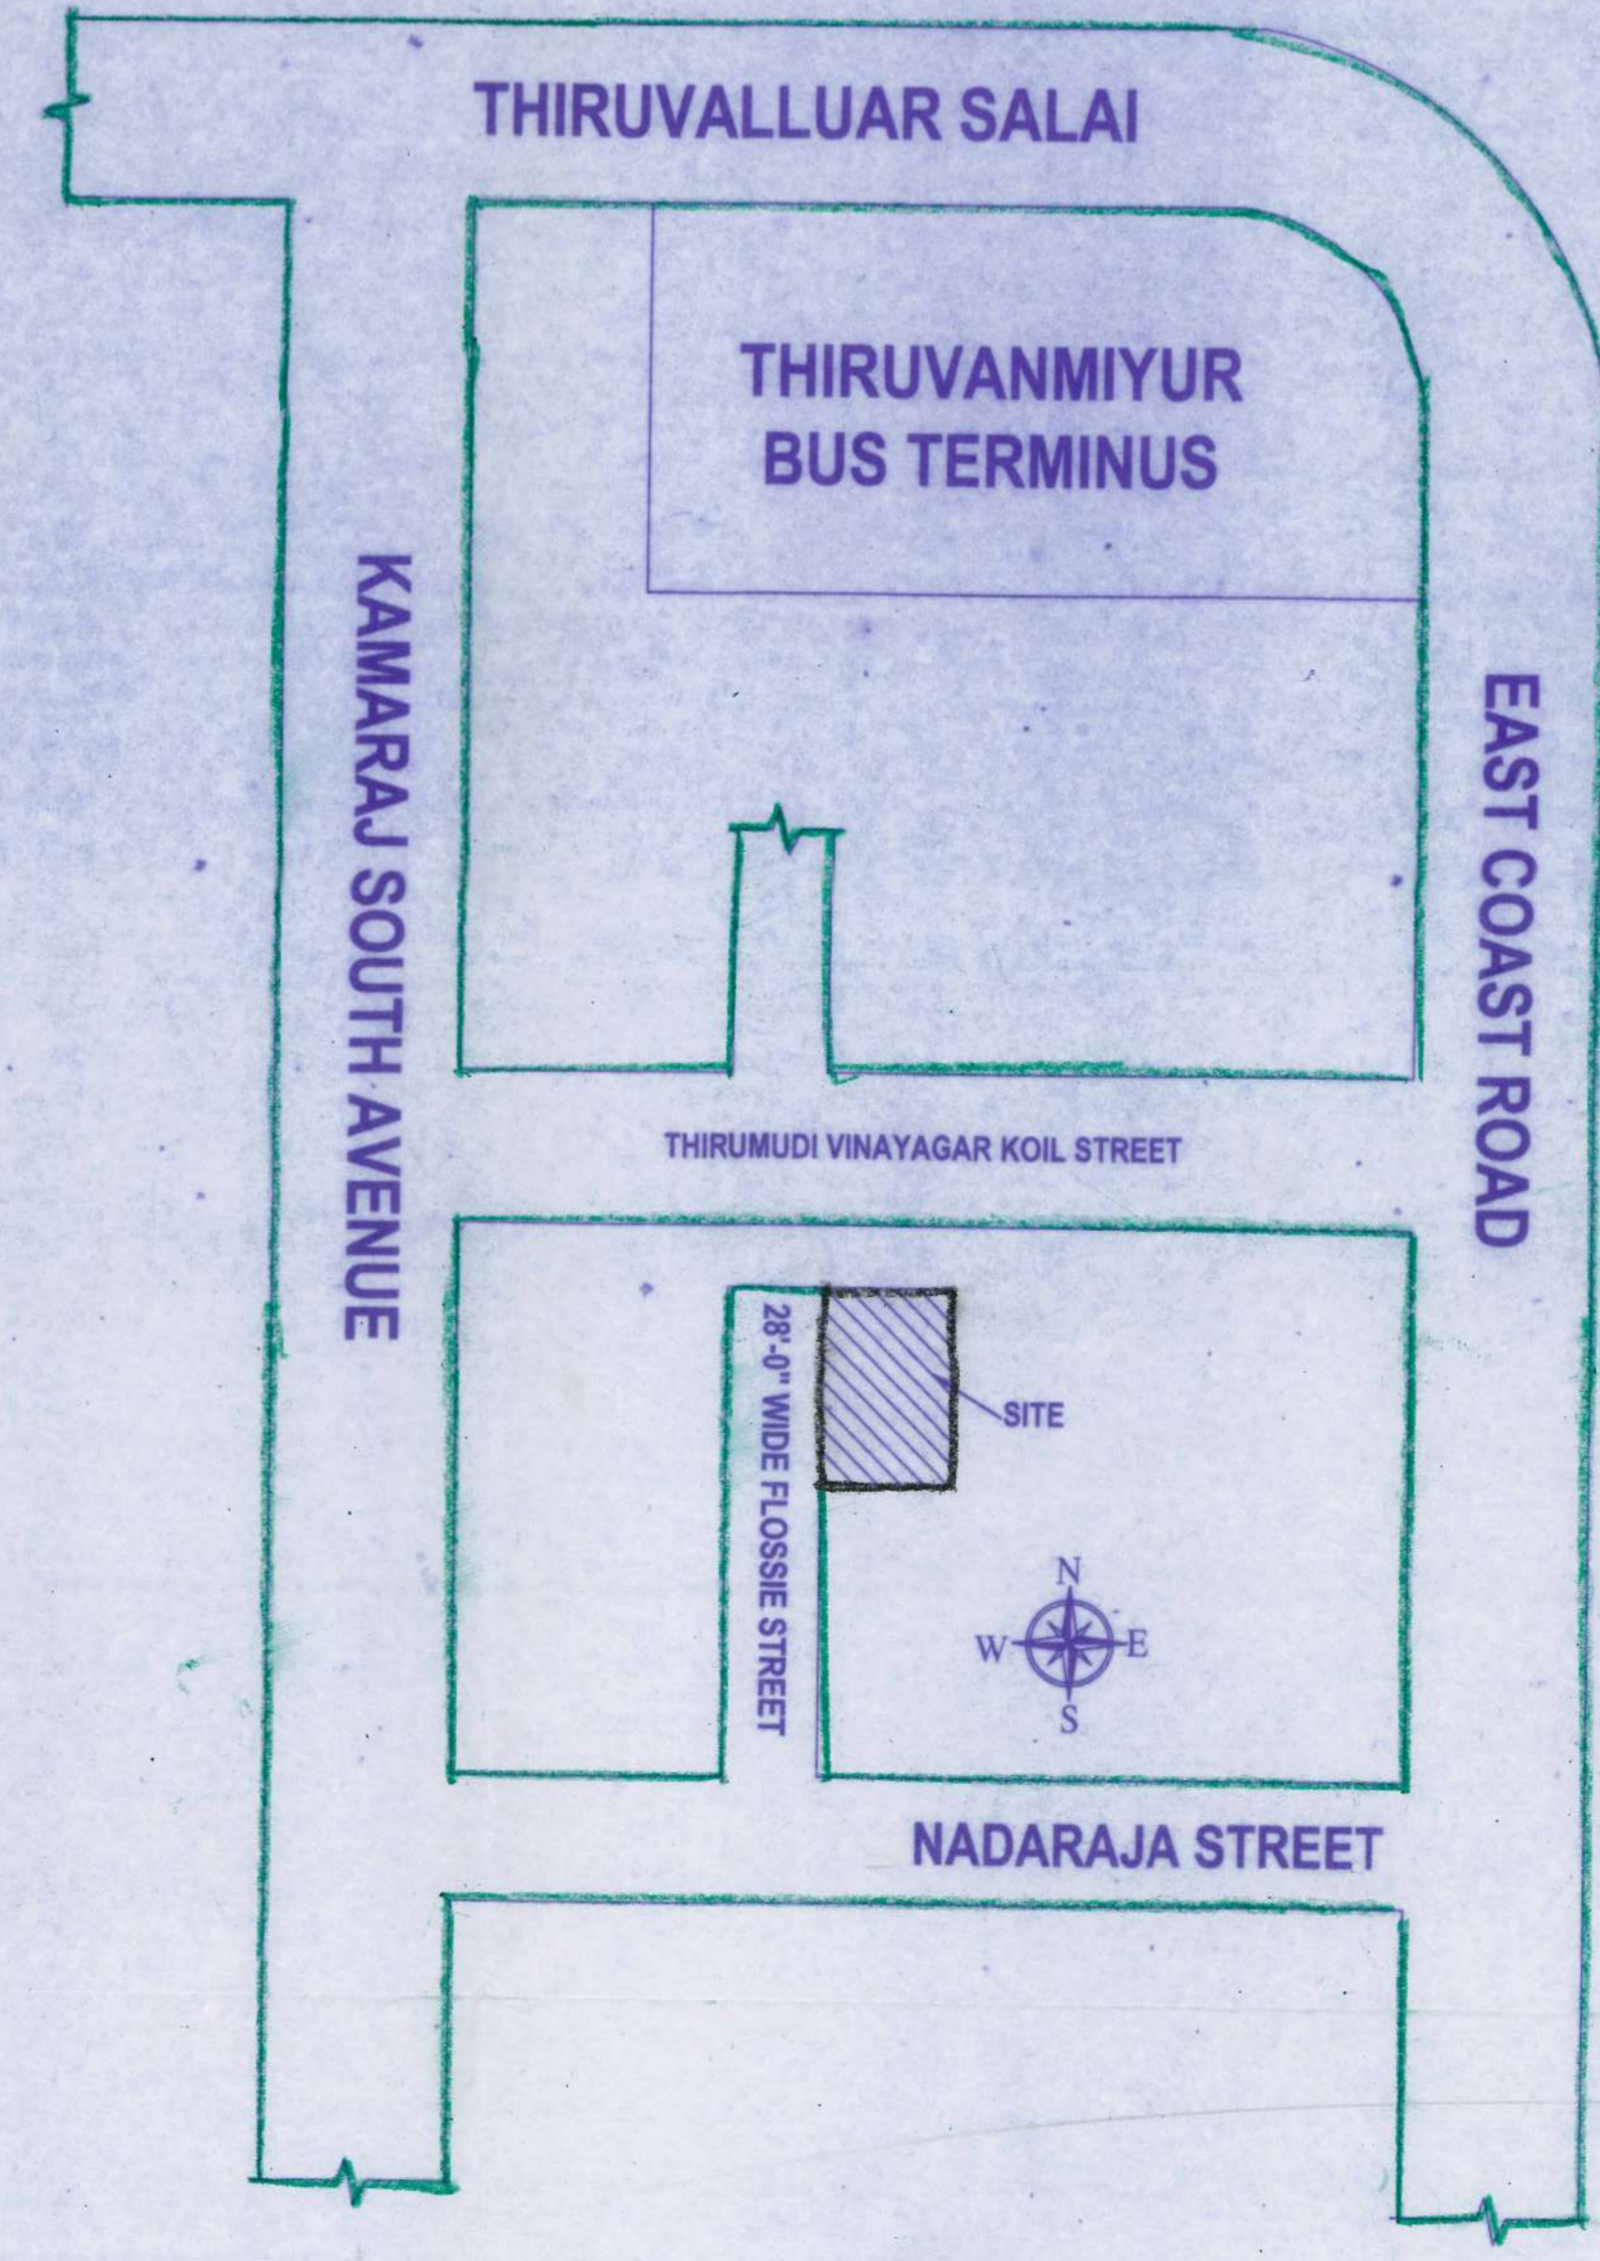

KEY PLAN
 [NO TO SCALE]

KEY PLAN SHEET NO- 1 / 1

SITE, FLOOR PLANS, ELEVATION
 SECTION, TERRACE FLOOR PLAN
 SCHEDULE OF JOINERY

MD	MAIN DOOR	3'6"x7'0"	1.00x2.13
D3	DOOR	3'0"x7'0"	0.91x2.13
D26	DOOR	2'6"x7'0"	0.76x2.13
W3	WINDOW	3'0"x4'0"	0.91x1.22
W4	WINDOW	4'0"x4'0"	1.22x1.22
KW4	KT WINDOW	4'0"x4'0"	1.22x0.91
V	VENTILATOR	2'0"x2'0"	0.60x0.60

AREA STATEMENT SQM


THIRD FLOOR @ FLAT NO :25 85.15

COLOUR INDEX

- REGULARISATION FLAT @ 25, THIRD FLOOR [Red line]
- ROAD [Green line]
- PLOT BOUNDARY [Black line]

ALL DIMENSIONS ARE IN METRES & FEET

SCALE -1:100

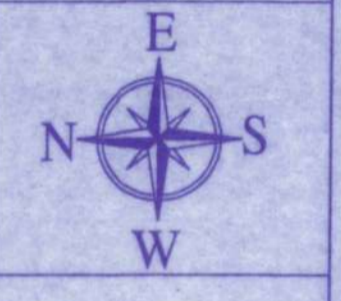

OWNER'S SIGNATURE

A. Suresh Kumar
A. SURESH KUMAR B.E. CIVIL,
 Registered Engineer Grade - I (RE)
 Regn. No: RE102882020
 COSMO CONSULTANTS & BUILDERS
 #389/1, Green Gardens, 28th Street,
 L Block, Anna Nagar East,
 Chennai - 102. Cell: 9765810355

LICENSED SURVEYOR