



ELEVATION

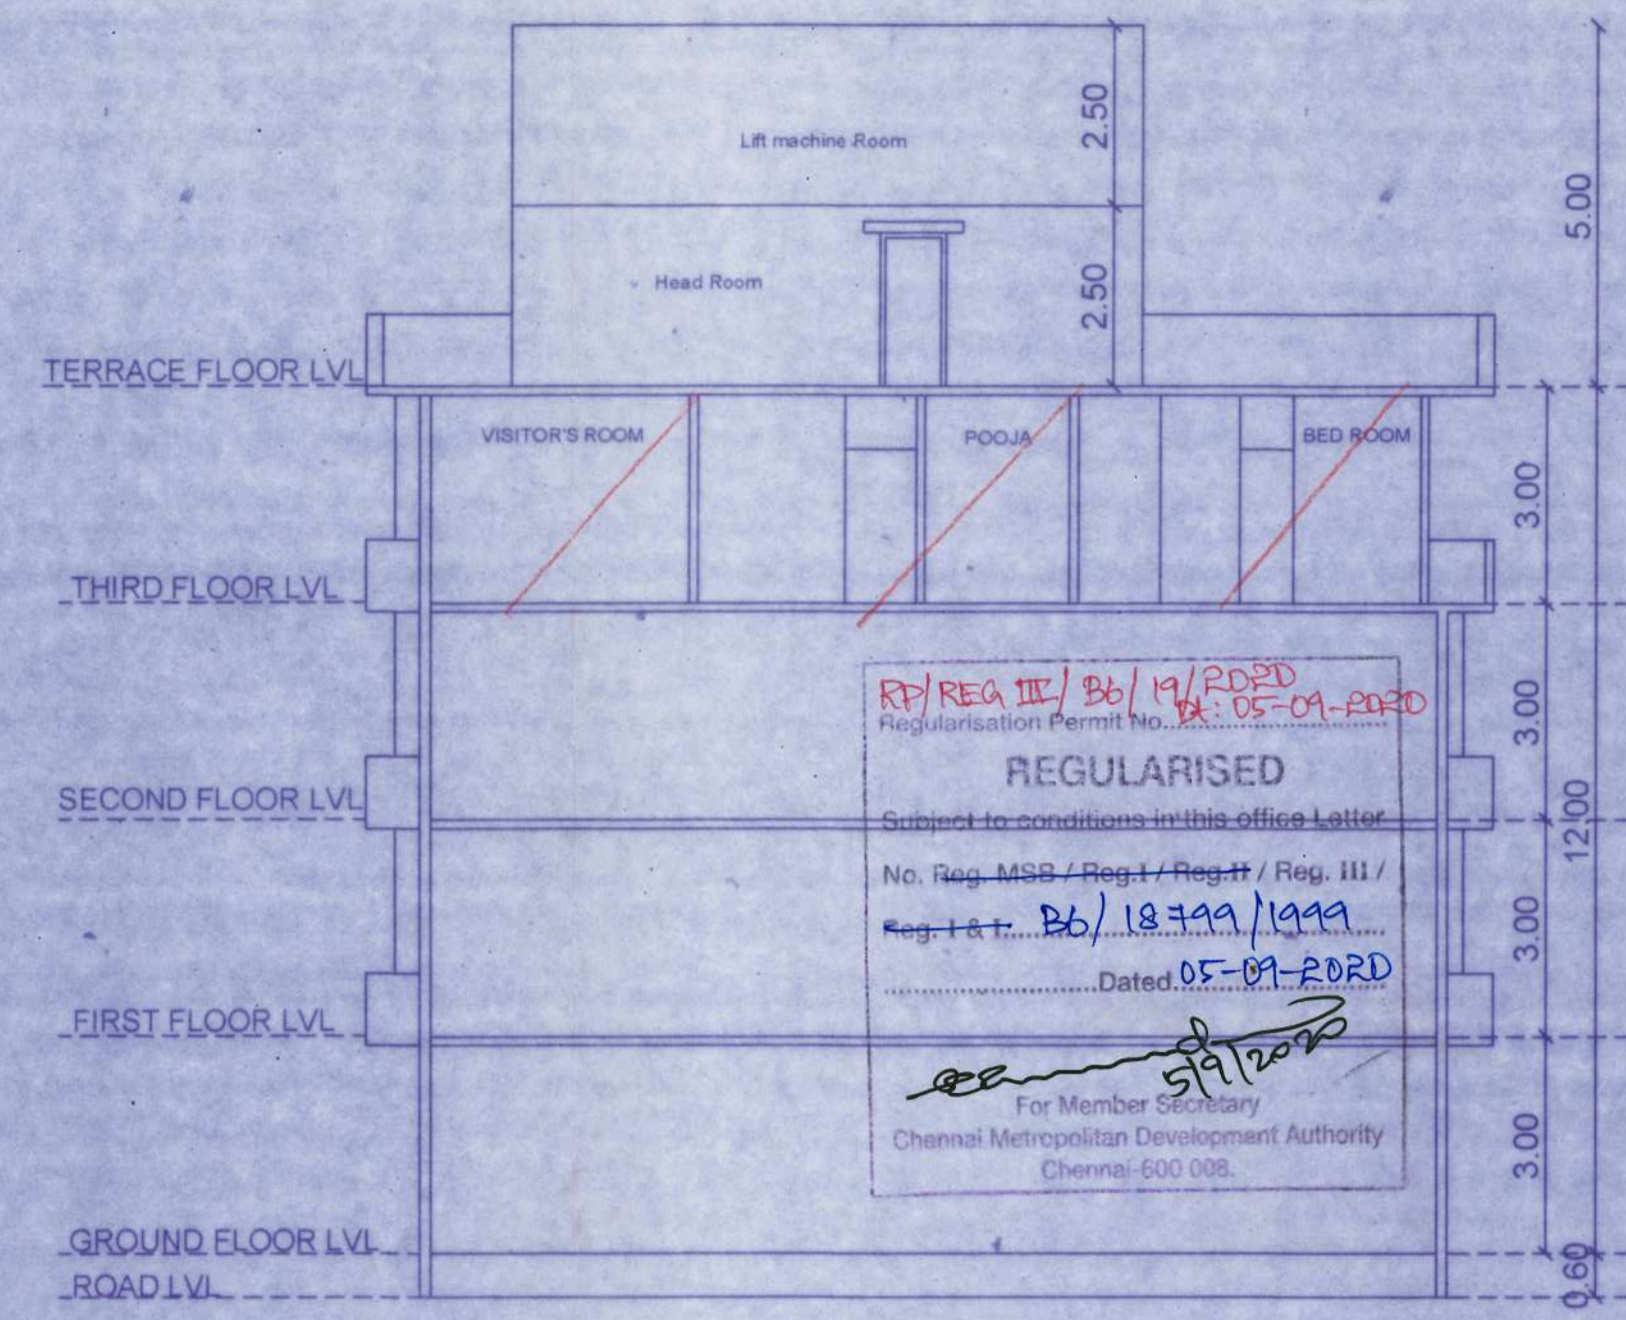


SECTION-AA'


PLAN SHOWING THE REGULARIZATION OF INDIVIDUAL RESIDENTIAL FLAT NO. 9-10 @ 3RD FLOOR AT OLD DOOR NO.6, NEW DOOR No. , GOPALAPURAM FIRST STREET, GOPALAPURAM, CHENNAI - 600 086, COMPRISED IN T.S No.82/25, BLOCK No.4 OF MYLAPORE VILLAGE, GREATER CHENNAI CORPORATION. SCALE = 1:100 , DIVISION No.24 ZONE No.IX

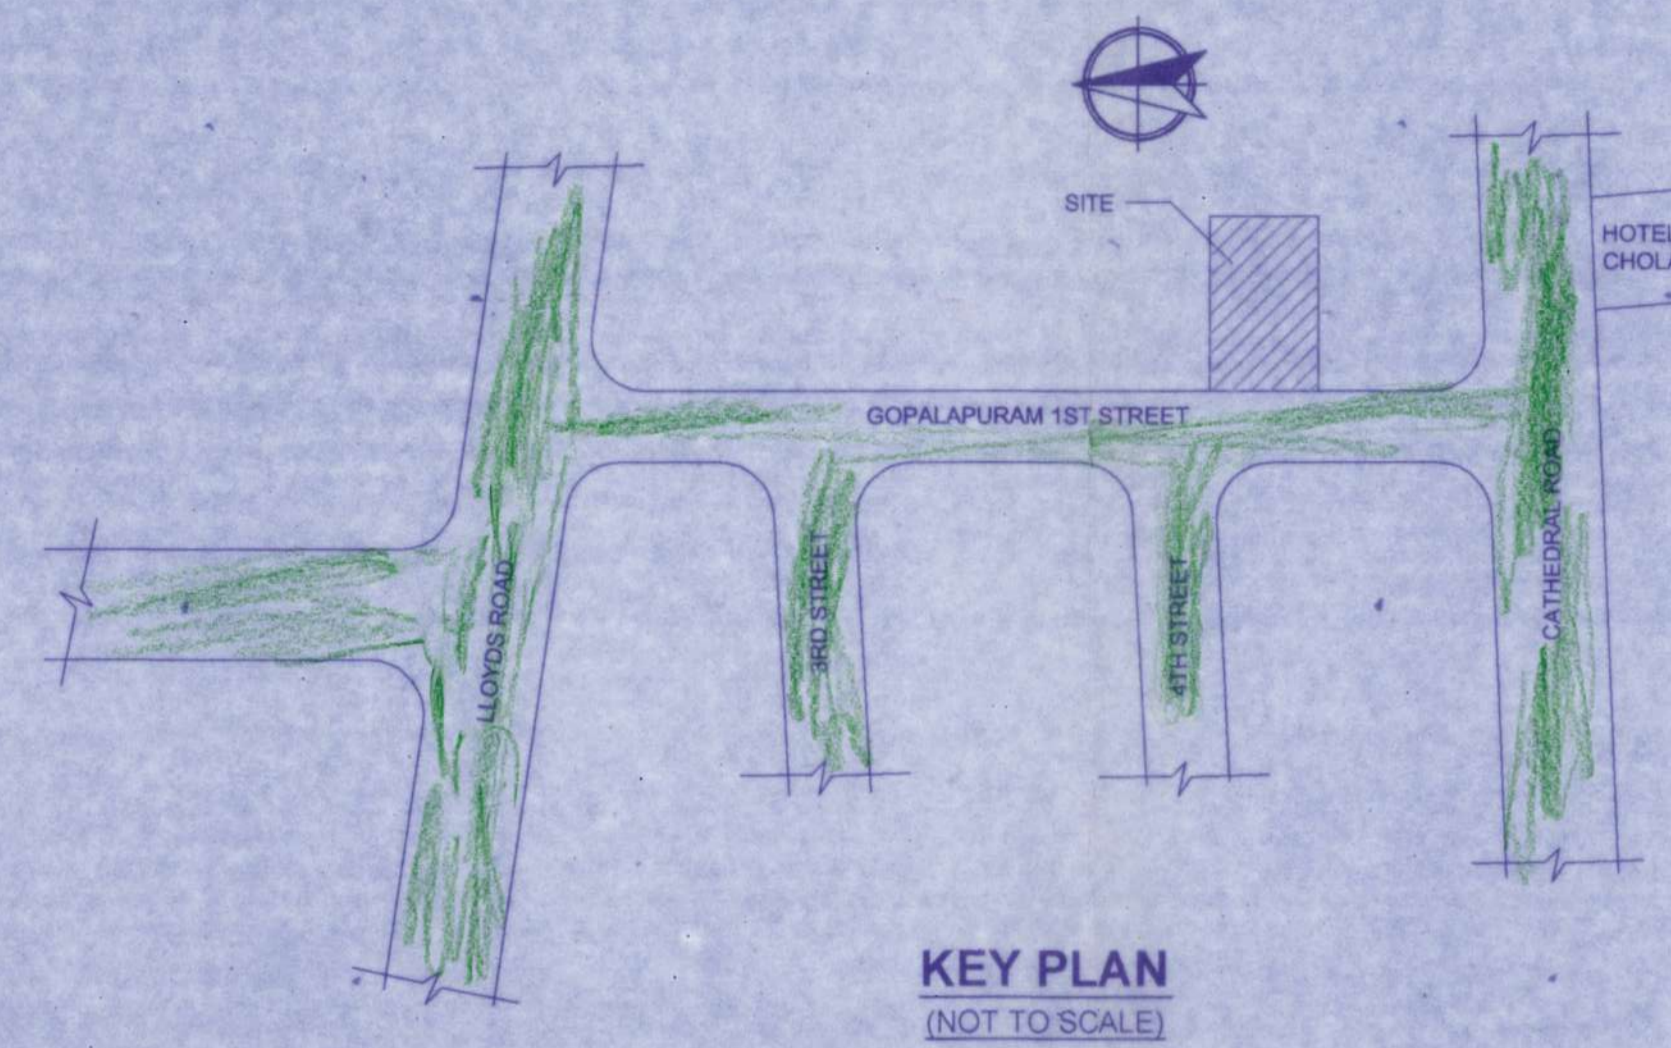


KEY PLAN (NOT TO SCALE)

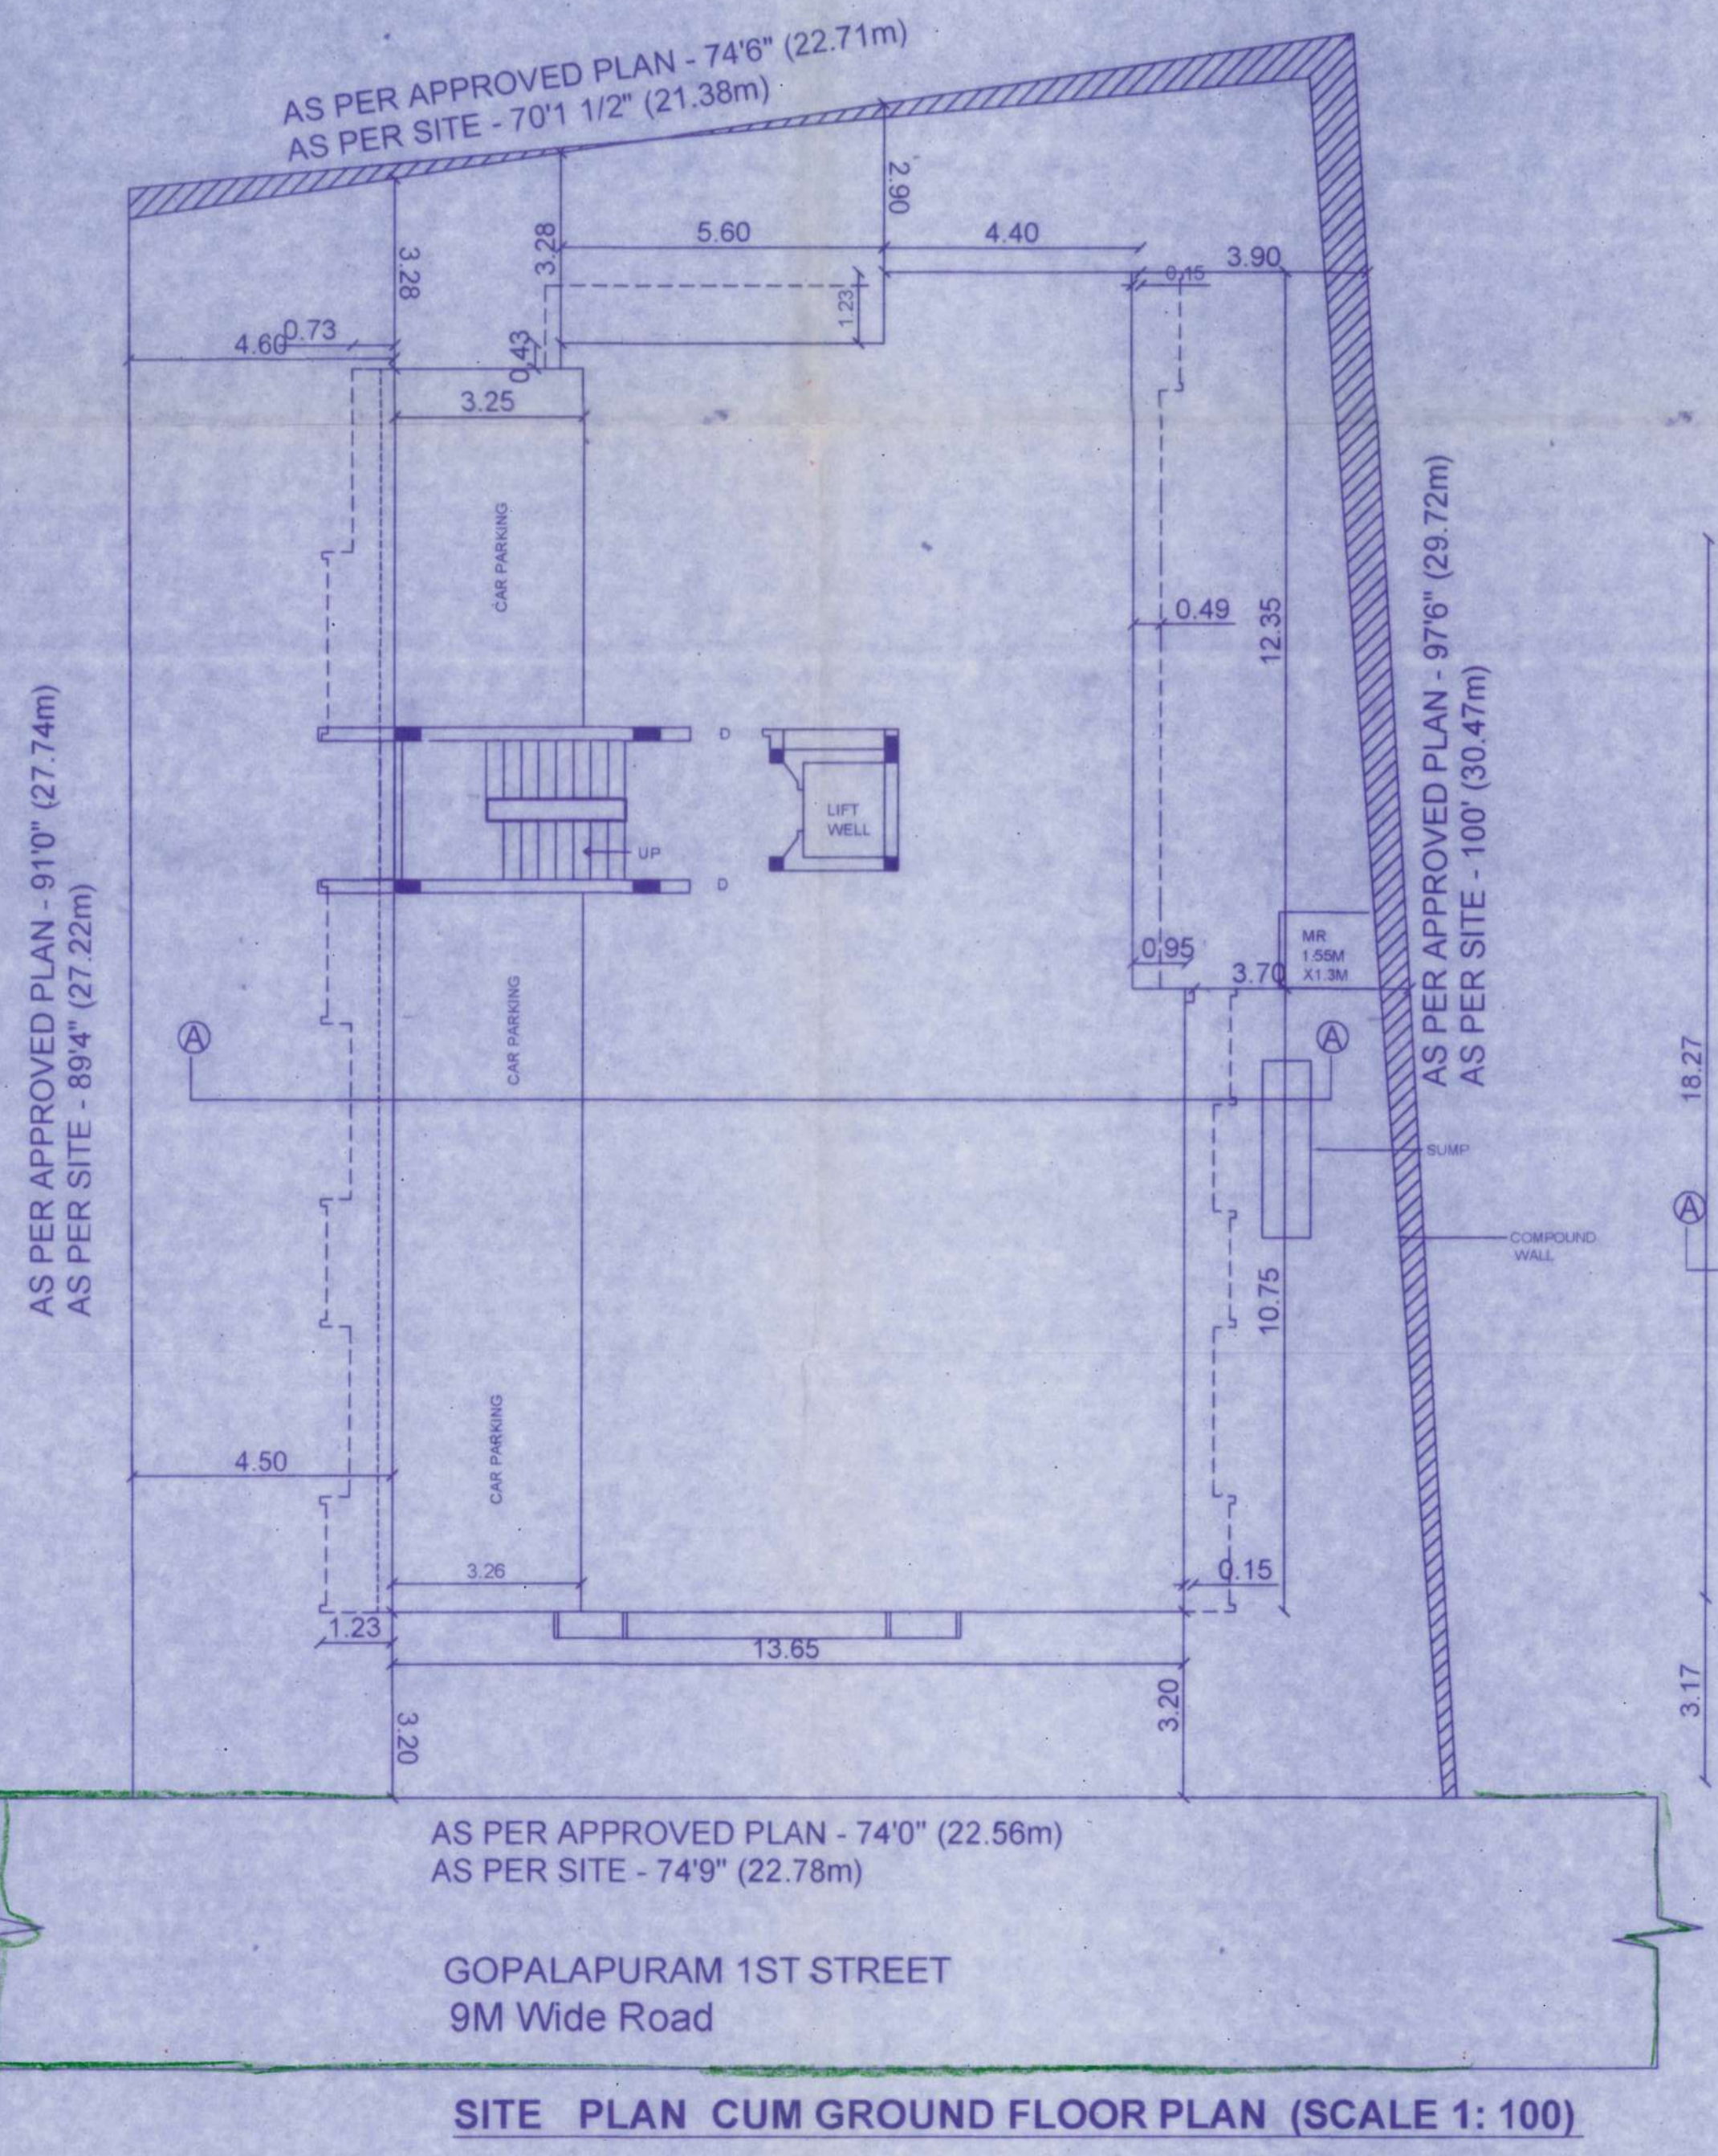


SITE PLAN CUM GROUND FLOOR PLAN (SCALE 1: 100)

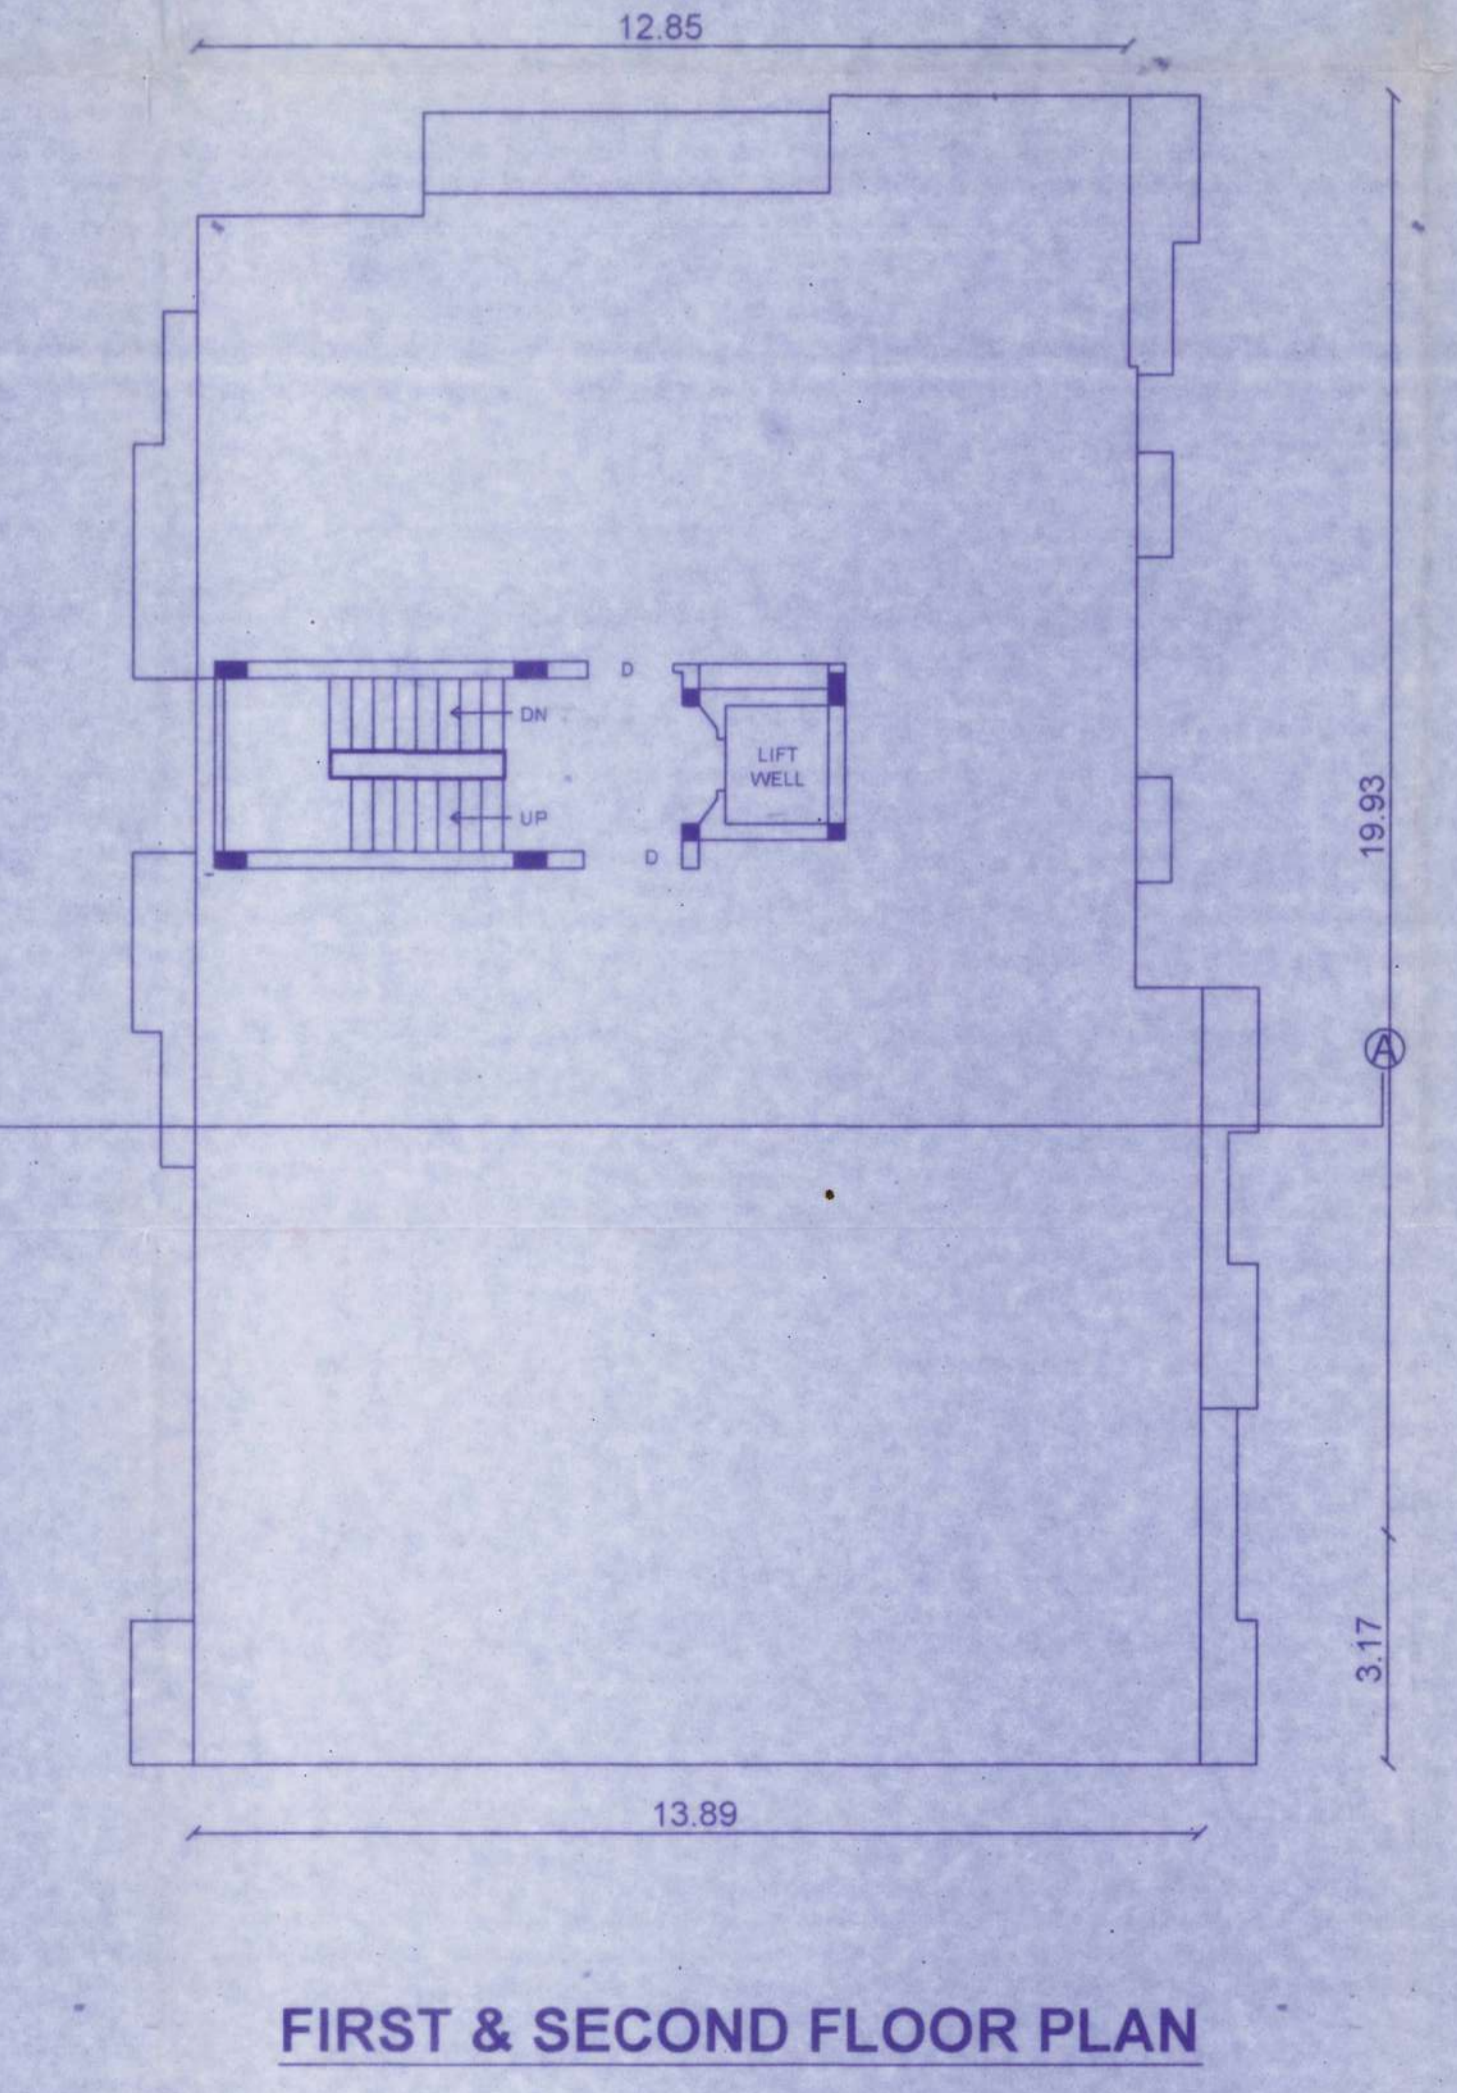

FIRST & SECOND FLOOR PLAN

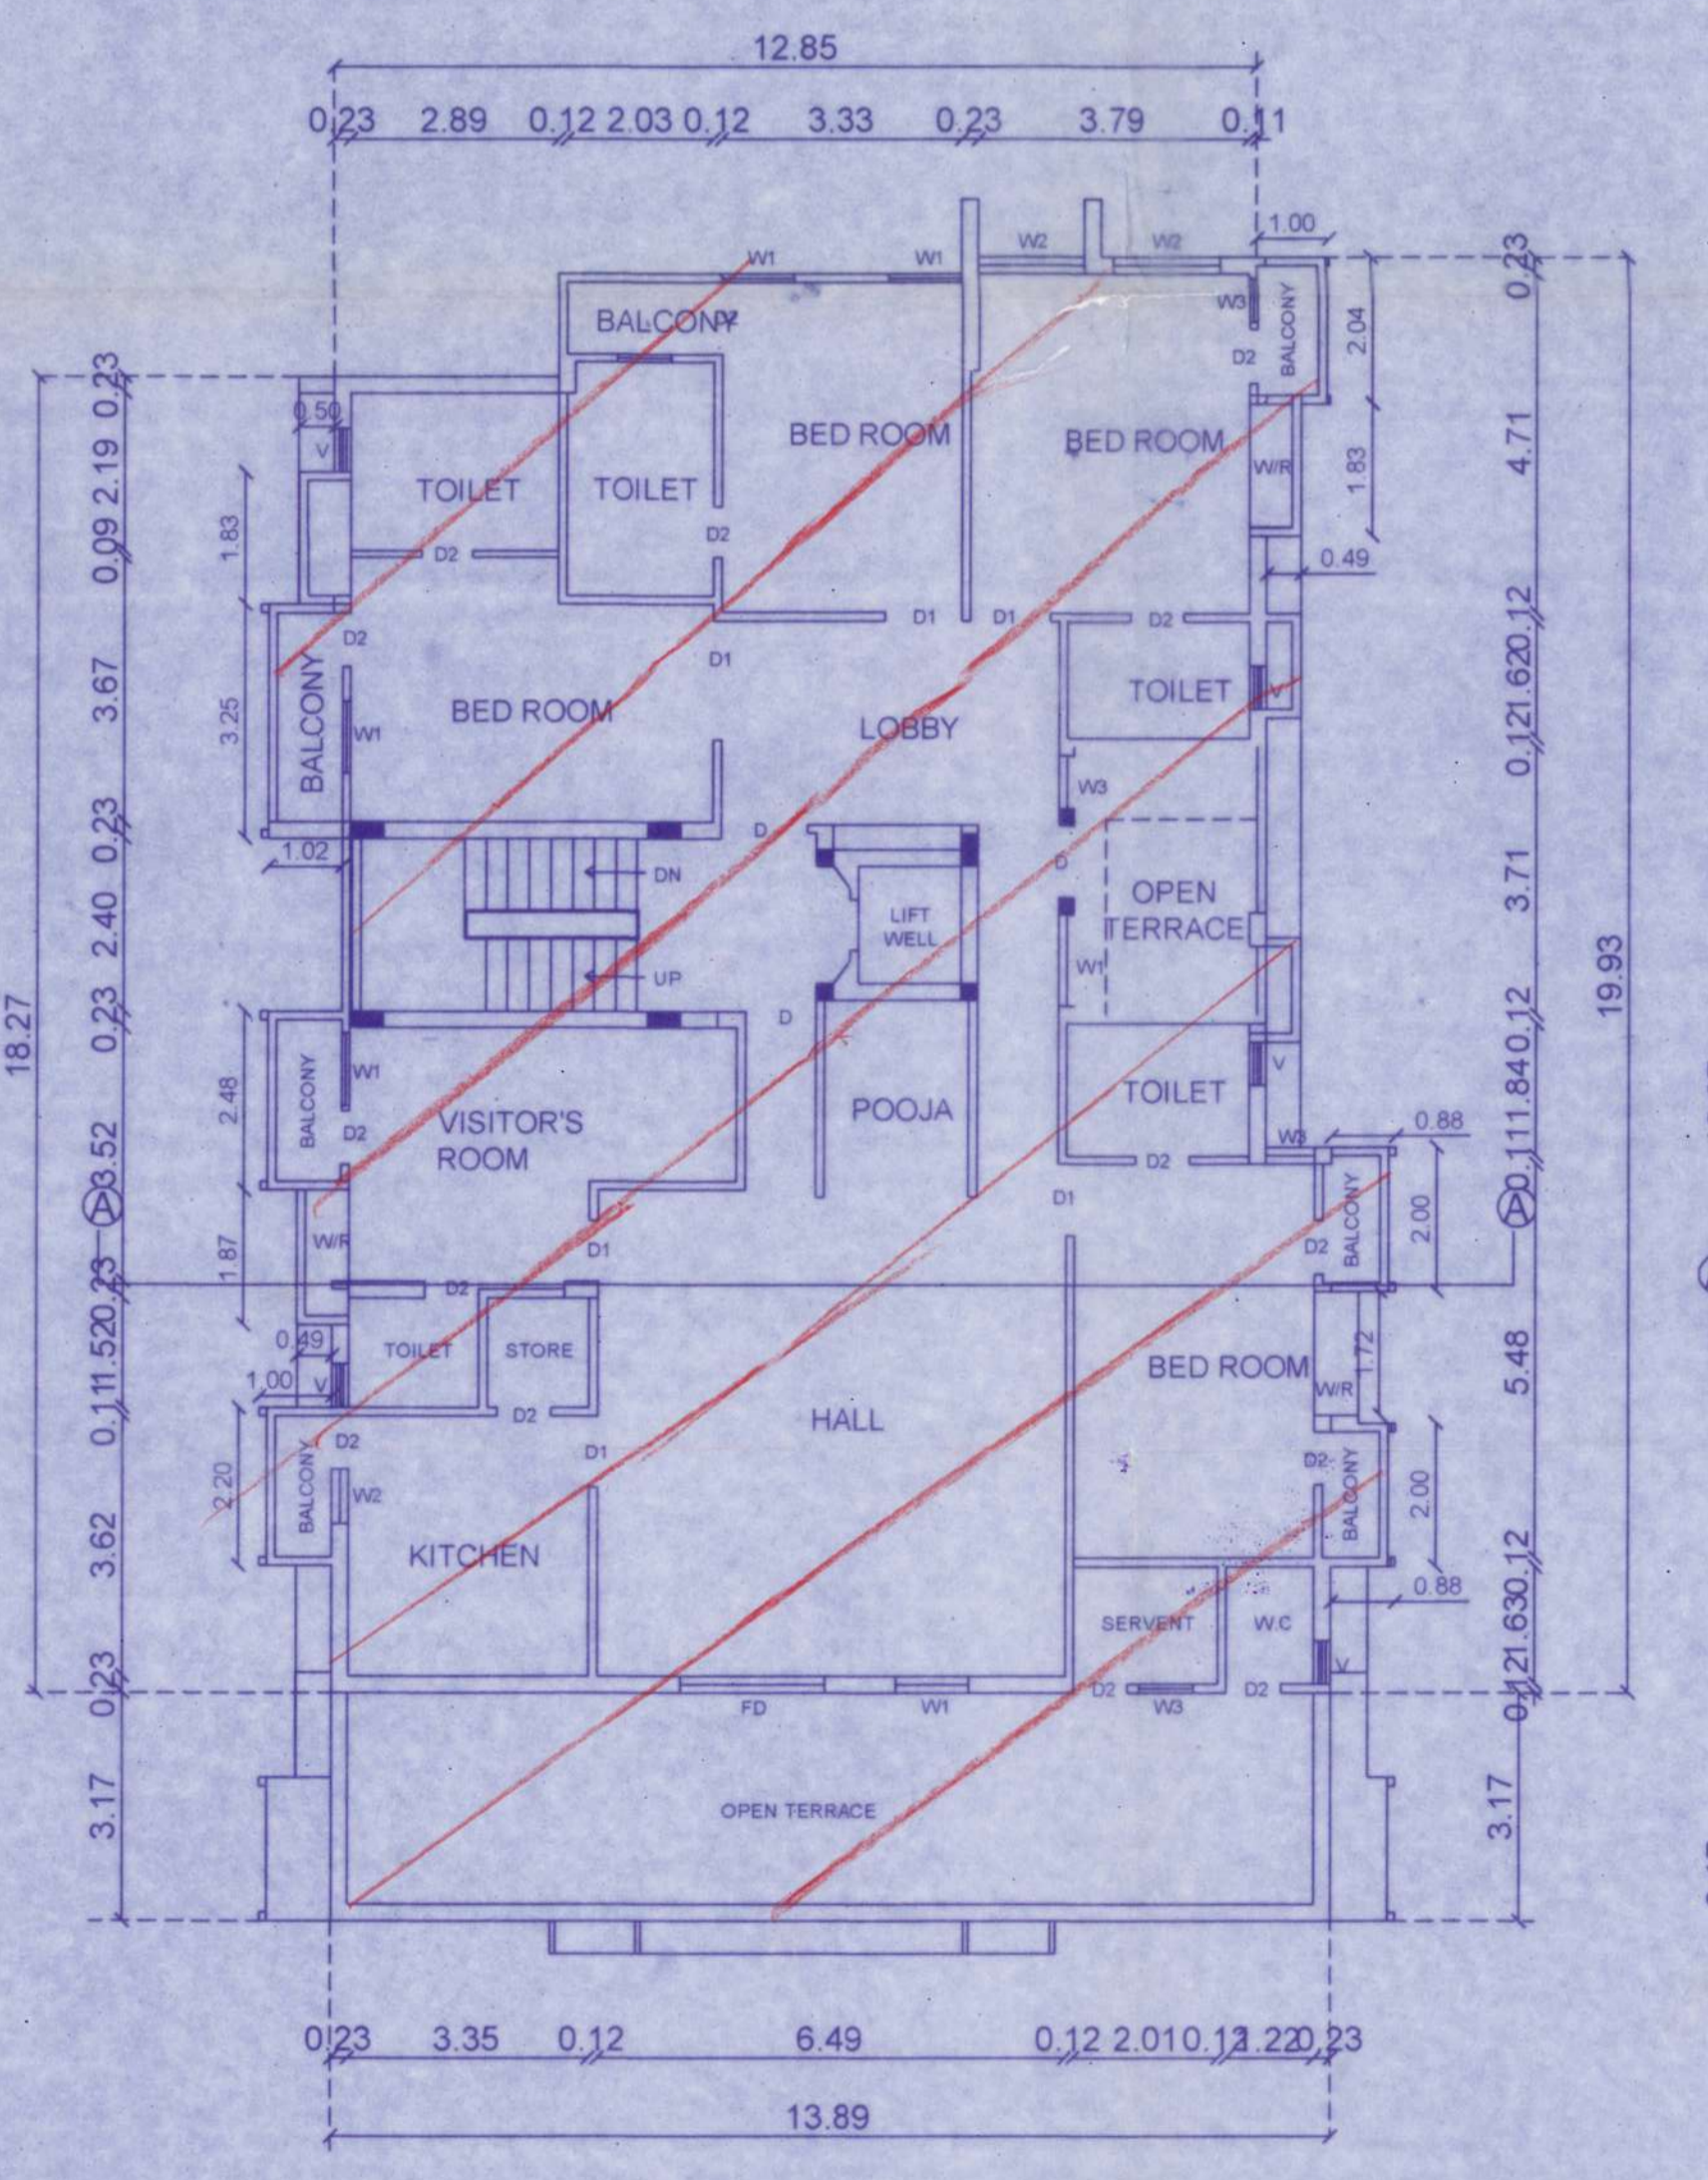

INDIVIDUAL RESIDENTIAL FLAT AT THIRD FLOOR PLAN

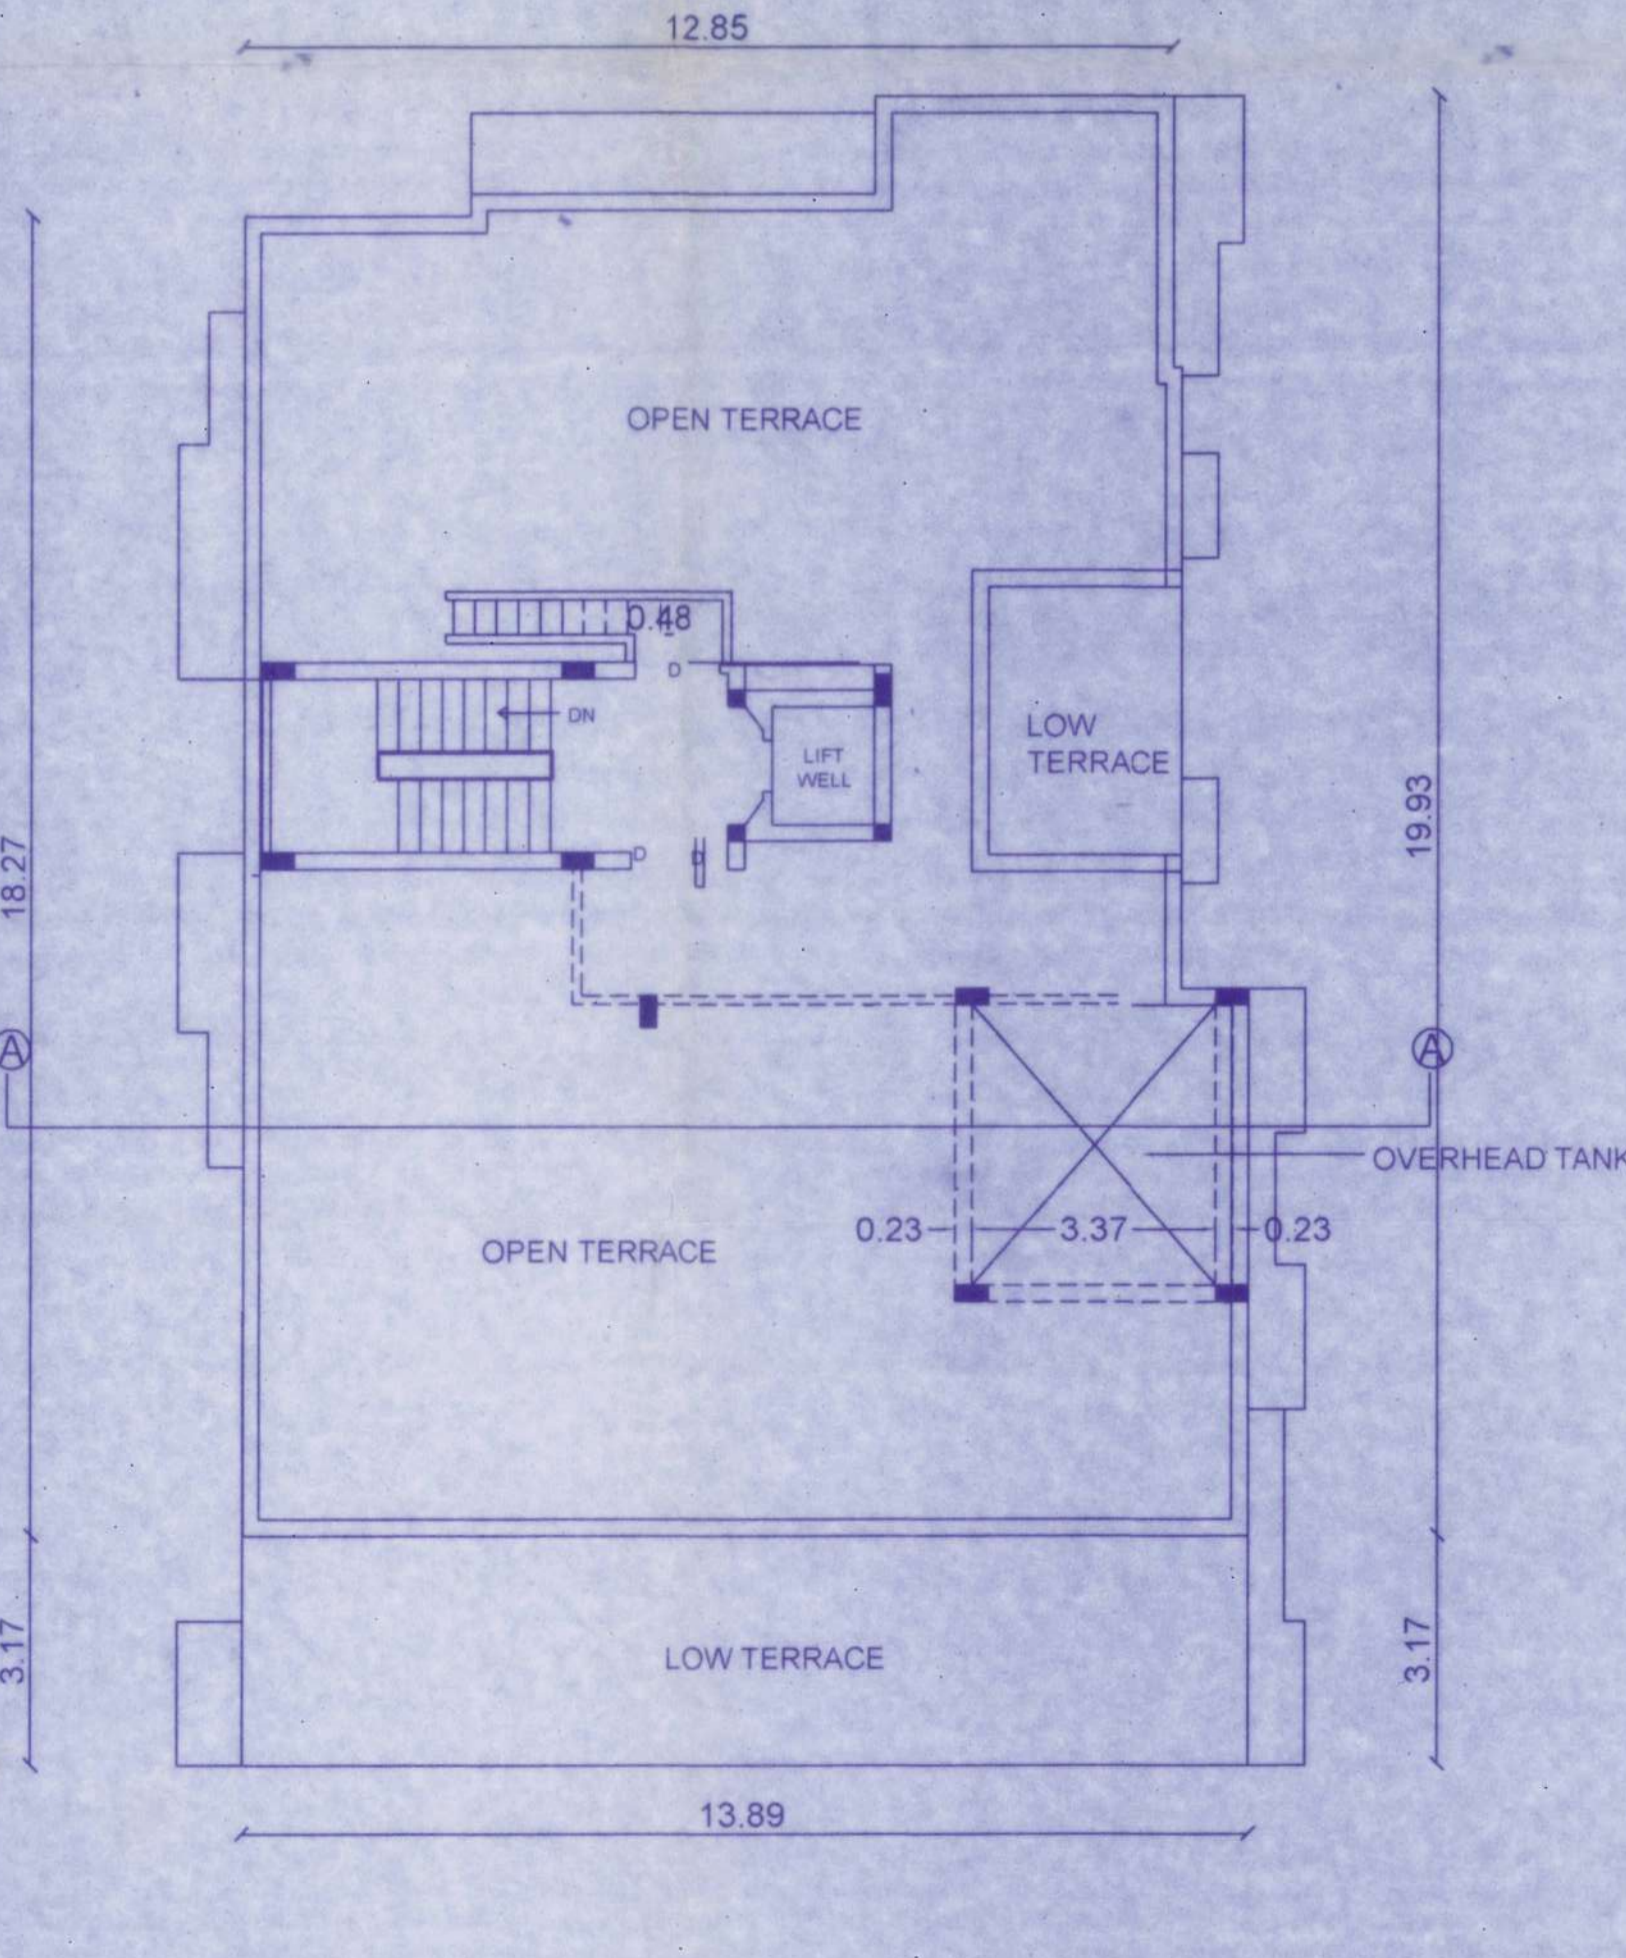

TERRACE FLOOR PLAN

SCHEDULE OF JOINERY		
D	- DOOR	- 1.25 M X 2.20 M
D1	- DOOR 1	- 1.00 M X 2.20 M
D2	- DOOR 2	- 0.75 M X 2.20 M
FW	- FRENCH WINDOW	- 2.02 M X 2.10 M
W1	- WINDOW 1	- 1.00 M X 2.10 M
W2	- WINDOW 2	- 1.50 M X 2.10 M
W3	- WINDOW 3	- 0.75 M X 1.50 M
V	- VENTILATOR	- 0.60 M X 0.30 M
FD	- FRENCH DOOR	- 2.00 M X 2.20 M

AREA STATEMENT

INDIVIDUAL RESIDENTIAL FLAT No.9 & 10 AT 3rd FLOOR - 274.50 SQ.M

PREVIOUS PLANNING PERMIT NO. B/4654/23/88 DATED 27.01.1988

COLOUR INDEX	
FLAT AT 3RD FLOOR	
ROAD	
BOUNDARY	

For GOLDEN INVESTMENTS

 Partner
 OWNER

D. LOGESWARI, B.E. Civil Engg.
 Regd. No. CE/19/06/388
 No. 392/3, Green Garden, 'L' Block,
 26th Street, Anna Nagar East,
 Chennai - 600 102.

LICENSED SURVEYOR