




PLAN SHOWING THE REGULARISATION OF EXISTING GF + 2F RESIDENTIAL BUILDING (UNDER REGULARISATION SCHEME -1999) AT OLD DOOR NO 86 NEW DOOR NO 4, PLOT NO 165 4TH MAIN ROAD GANDHI NAGAR ADYAR CHENNAI - 20. T.S.NO 11, BLOCK NO 1, URUR VILLAGE.GREATER CHENNAI CORPORATION. ZONE-13, DIVISION -175.

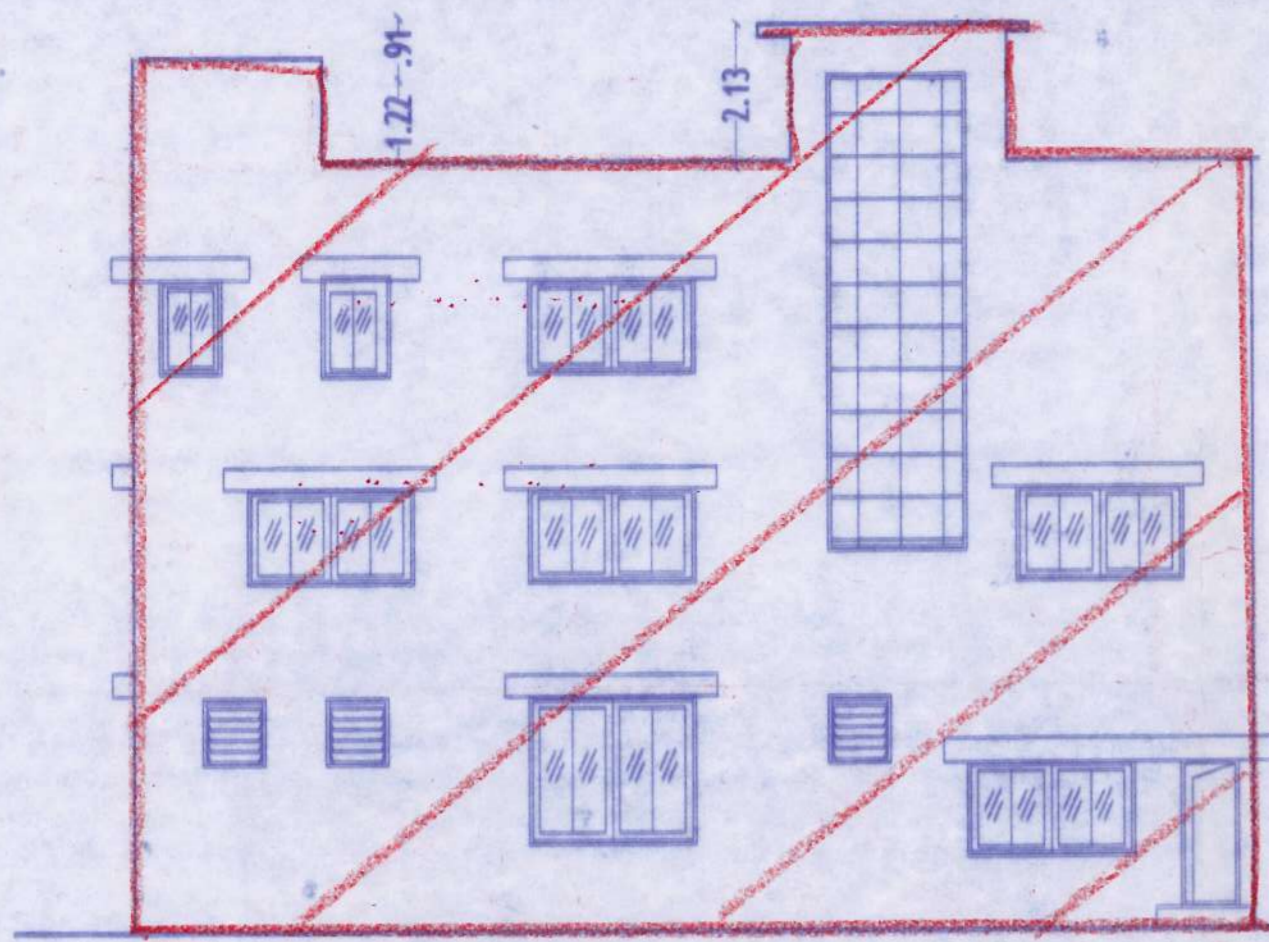

ELEVATION

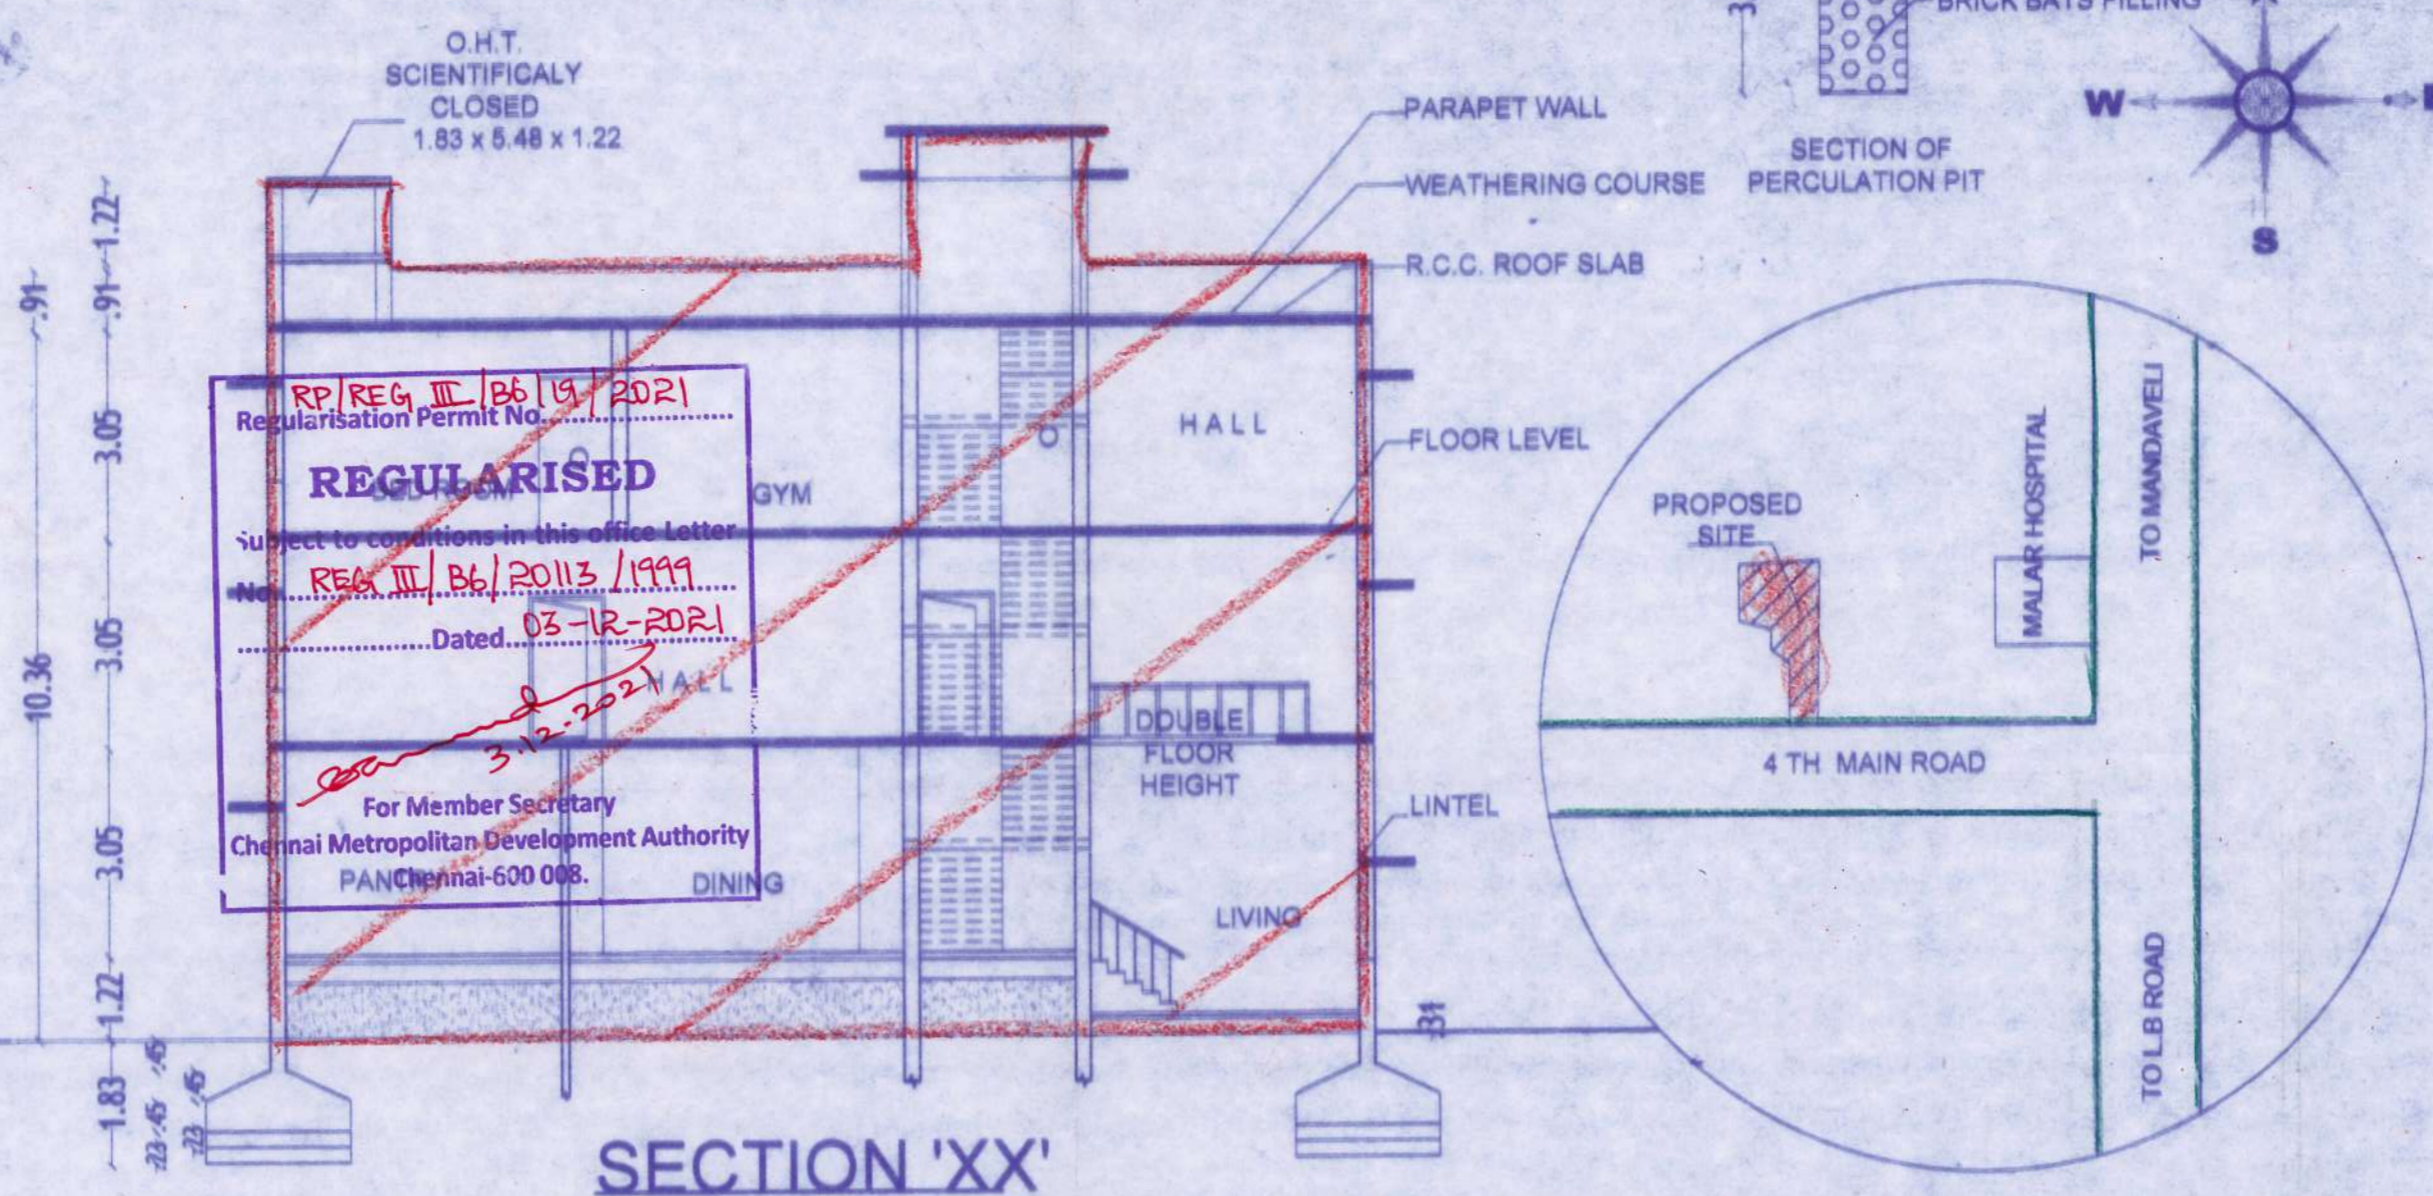

SECTION 'XX'

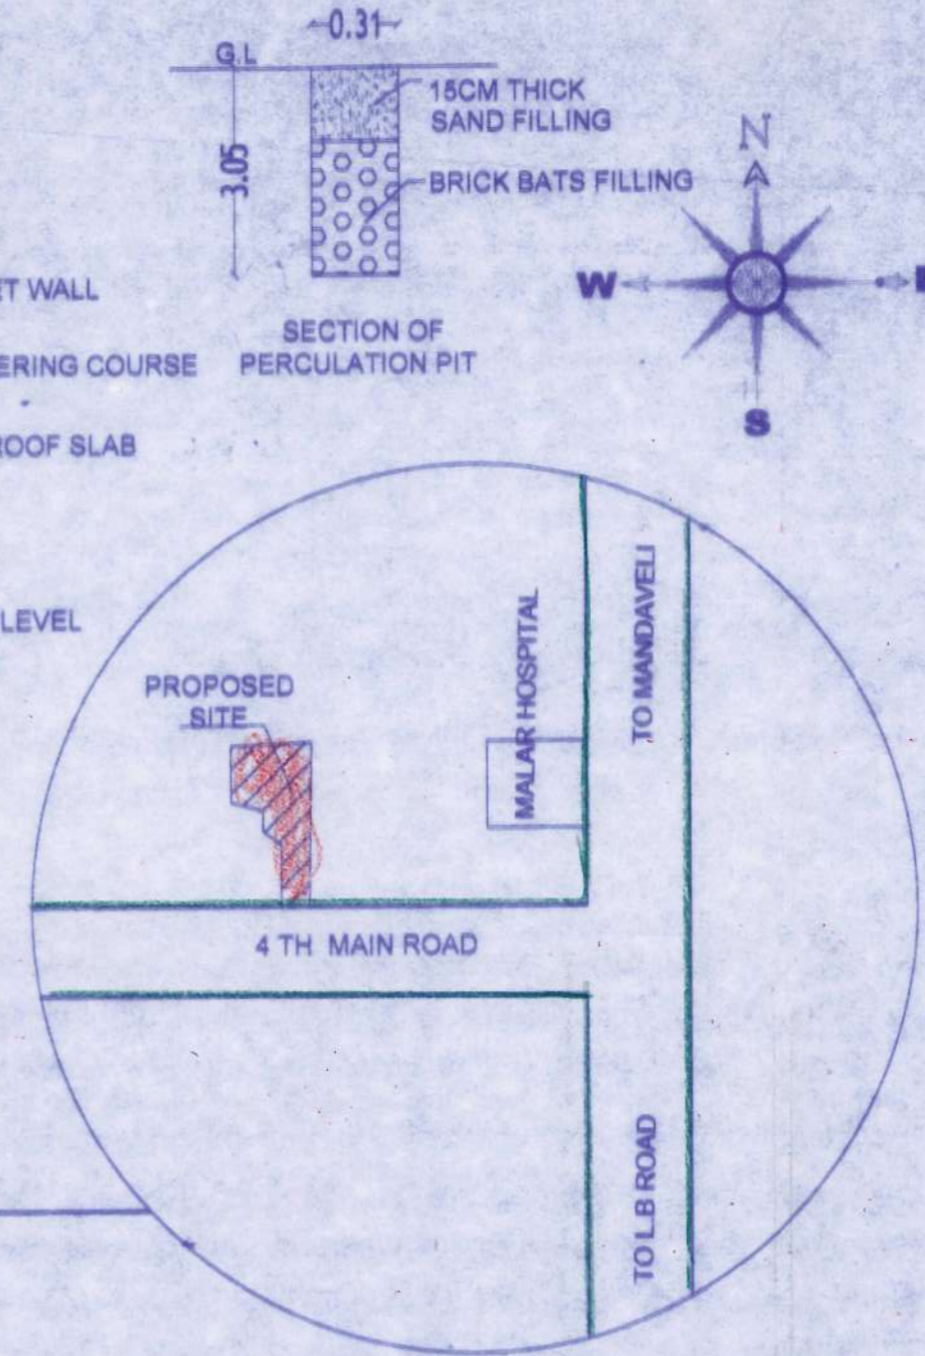

SCHEDULES OF JOINERIES

M.D	DOOR	4'0"x7'0"	(1.22x2.13)
D	DOOR	3'3"x7'0"	(1.00x2.13)
D1	DOOR	3'0"x7'0"	(0.91x2.13)
O	OPENING	4'0"x7'0"	(0.76x2.13)
O1	OPENING	3'3"x7'0"	(1.00x2.13)
FW	FRENCH WINDOW	8'0"x6'0"	(2.44 x 1.83)
FW1	FRENCH WINDOW	8' 4 1/2 x6'0"	(2.55 x 1.83)
FW2	FRENCH WINDOW	6'0"x6'0"	(1.83 x 1.83)
FW3	FRENCH WINDOW	8' 4 1/2 x7'0"	(2.55 x 2.13)
W	WINDOW	8'0"x4'6"	(2.44x1.37)
W1	WINDOW	6'0"x4'6"	(1.83x1.37)
W2	WINDOW	4'0"x4'6"	(1.22x1.37)
W3	WINDOW	3'0"x4'6"	(0.91x1.37)
V	VENTILATOR	3'0"x2'0"	(0.90x0.61)

AREA STATEMENT	SQFT	SQMT
PLOT EXTENT	6756.00	627.67
EXG.GROUND FLOOR PLAN	2837.28	263.59
EXG.FIRST FLOOR PLAN	1912.97	177.72
EXG.SECOND FLOOR PLAN	2233.63	207.51
TOTAL	6983.89	648.82


FSI-1.03 COVERAGE 0.42%
SCALE : 1" = 8'0" or 1:100

COLOUR INDEX


- REGULARISATION
- ROAD
- BOUNDARY

Nimela S.
OWNER'S SIGNATURE


M. Kunjappa B.E
LICENSED SURVEYOR
Registration No. RE/Gr-1/9/07/254
CMDA Registered Engineer Grade-I (Reg)

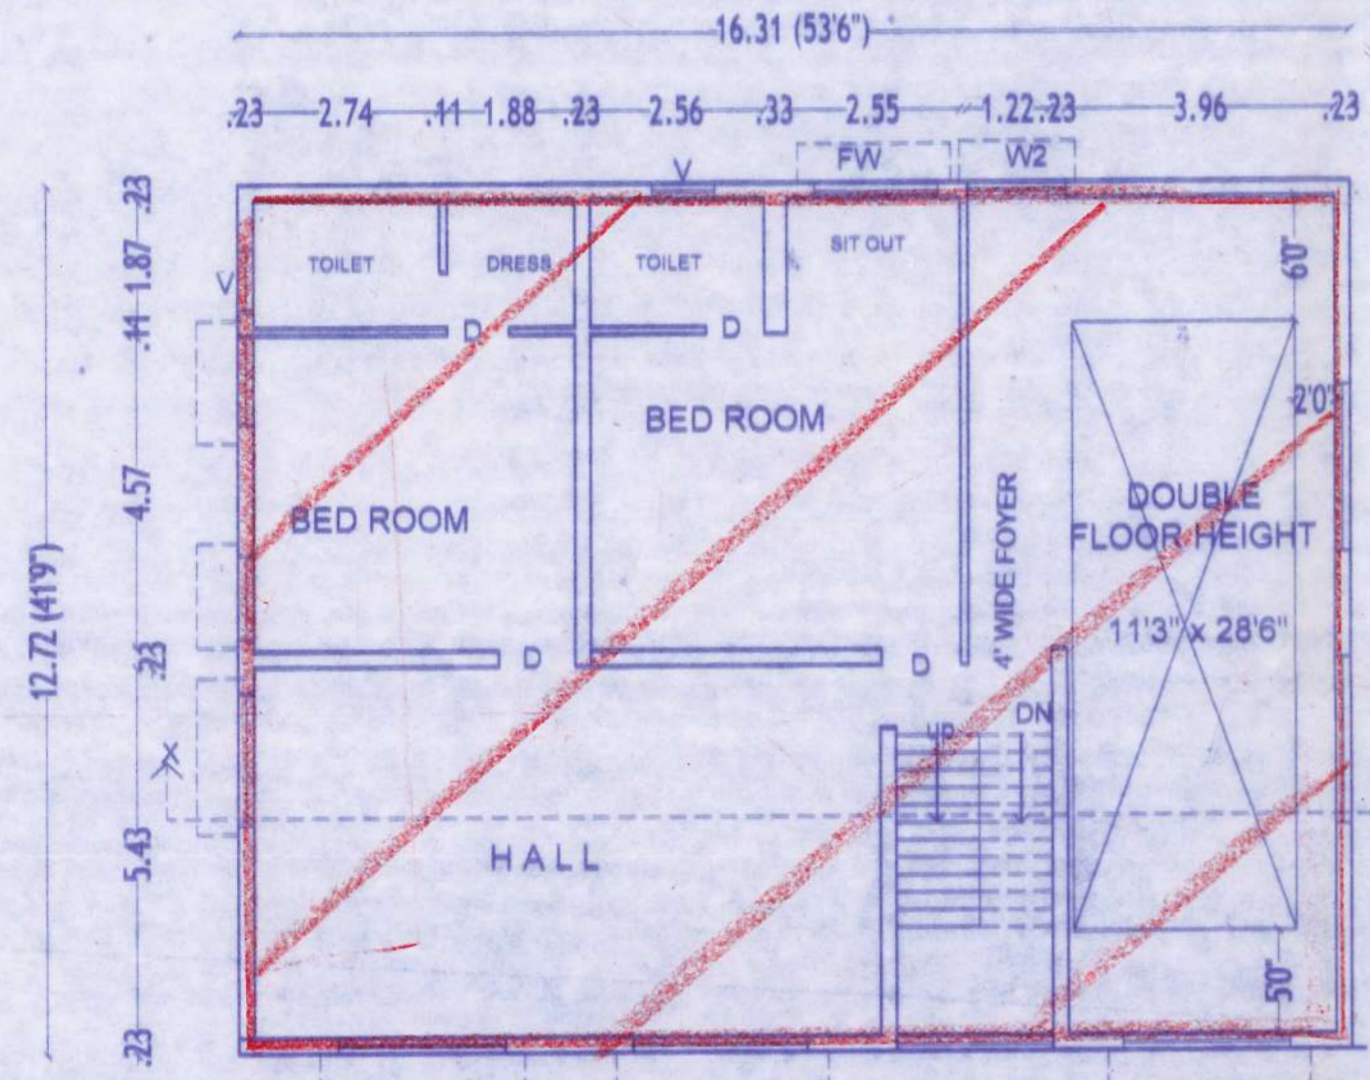


FIRST FLOOR PLAN

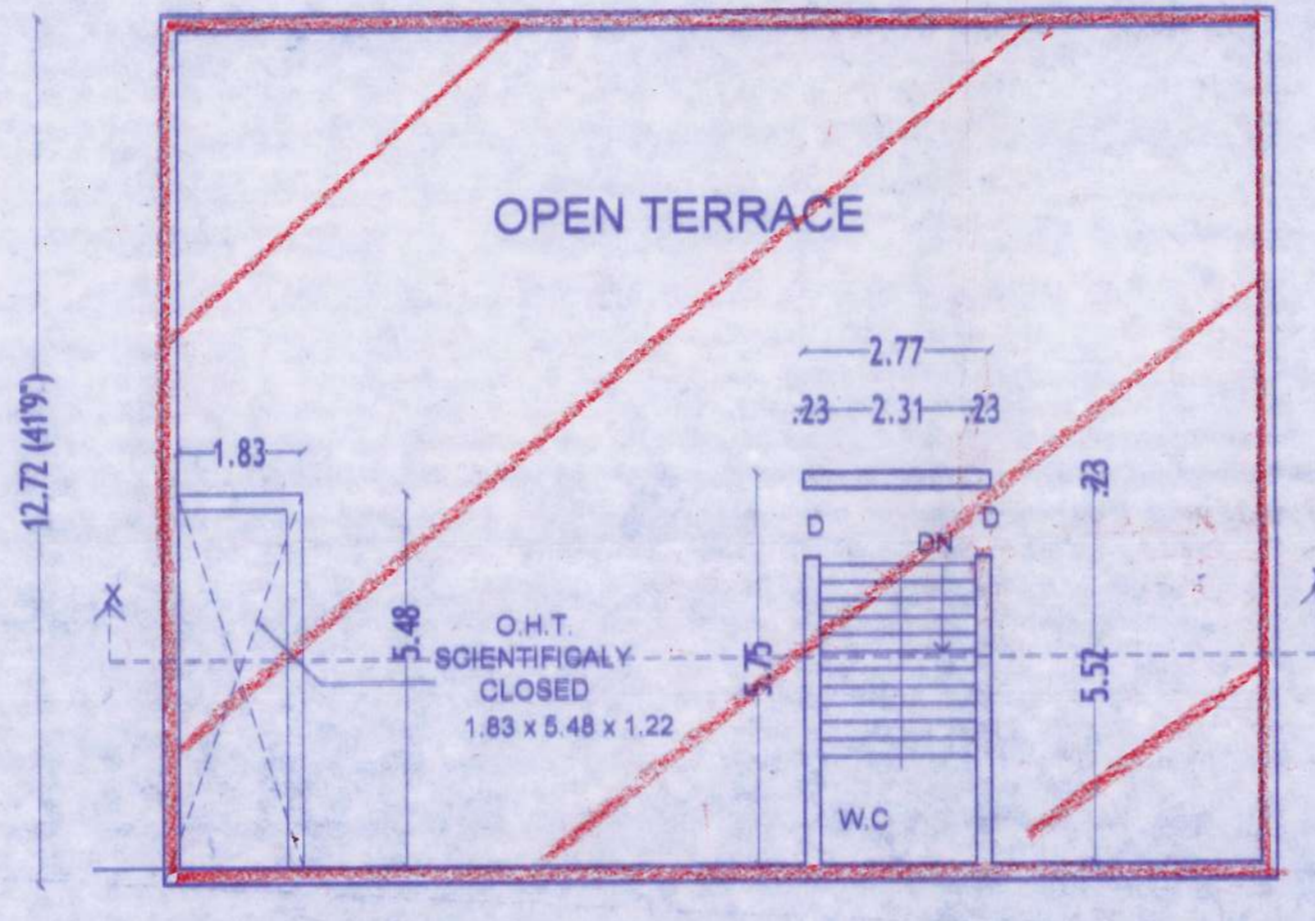


TERRACE FLOOR PLAN

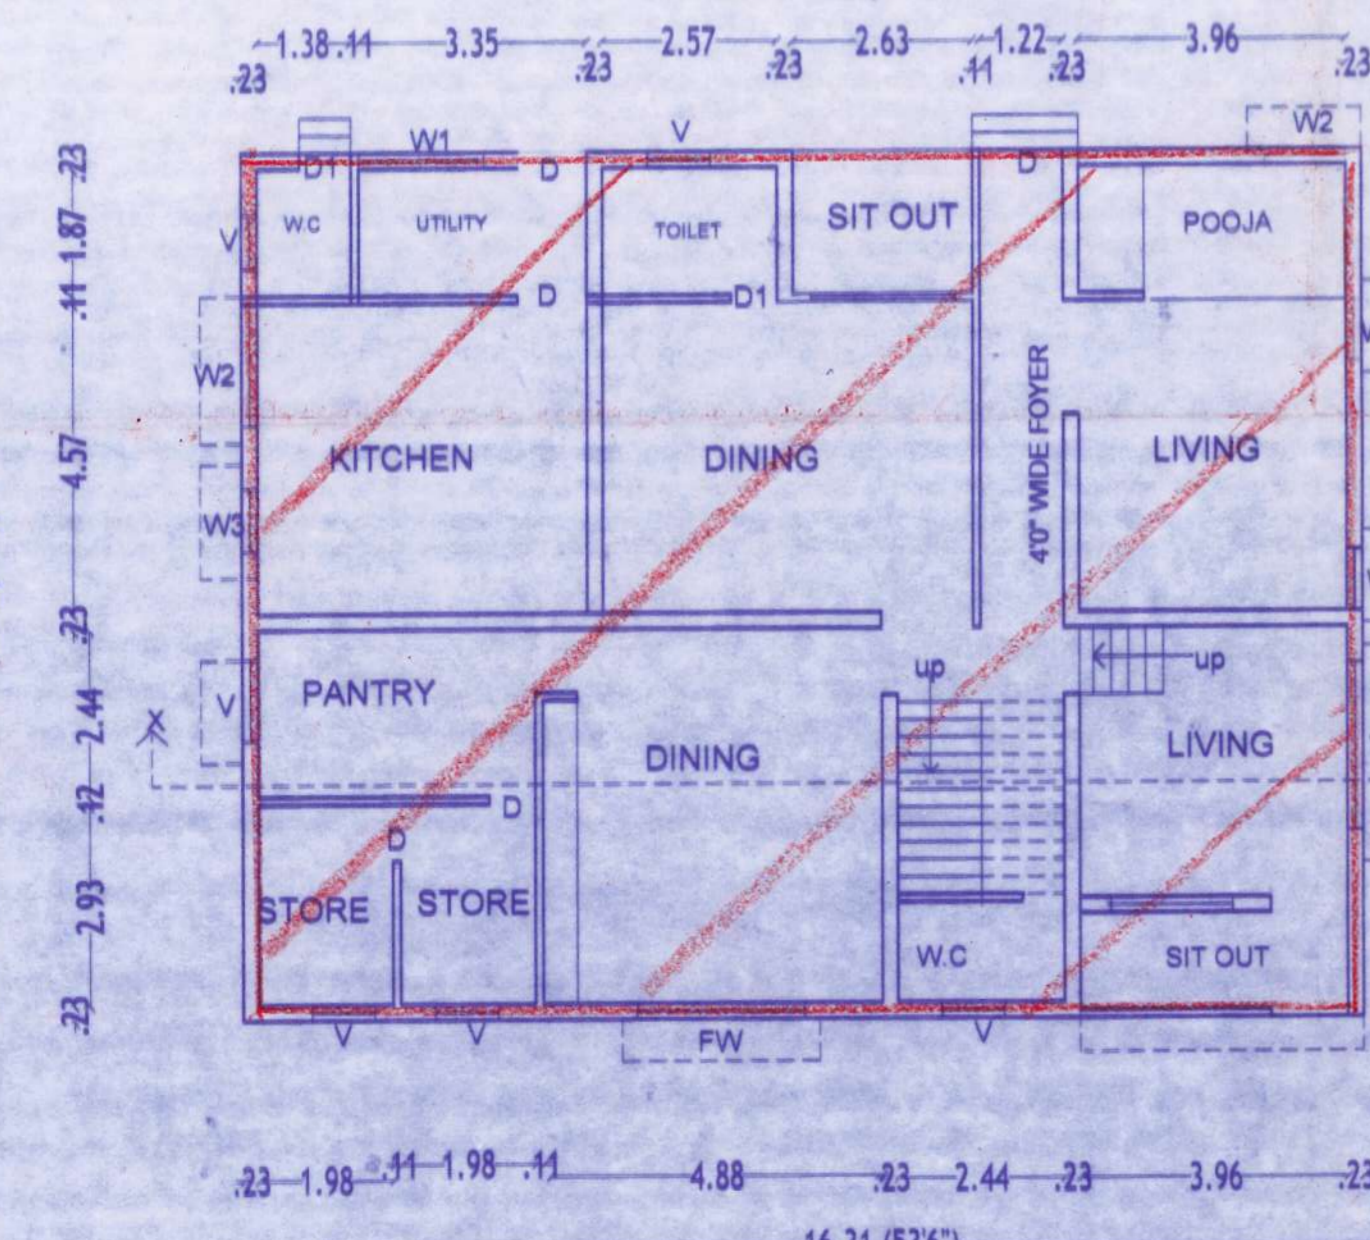

GROUND FLOOR PLAN

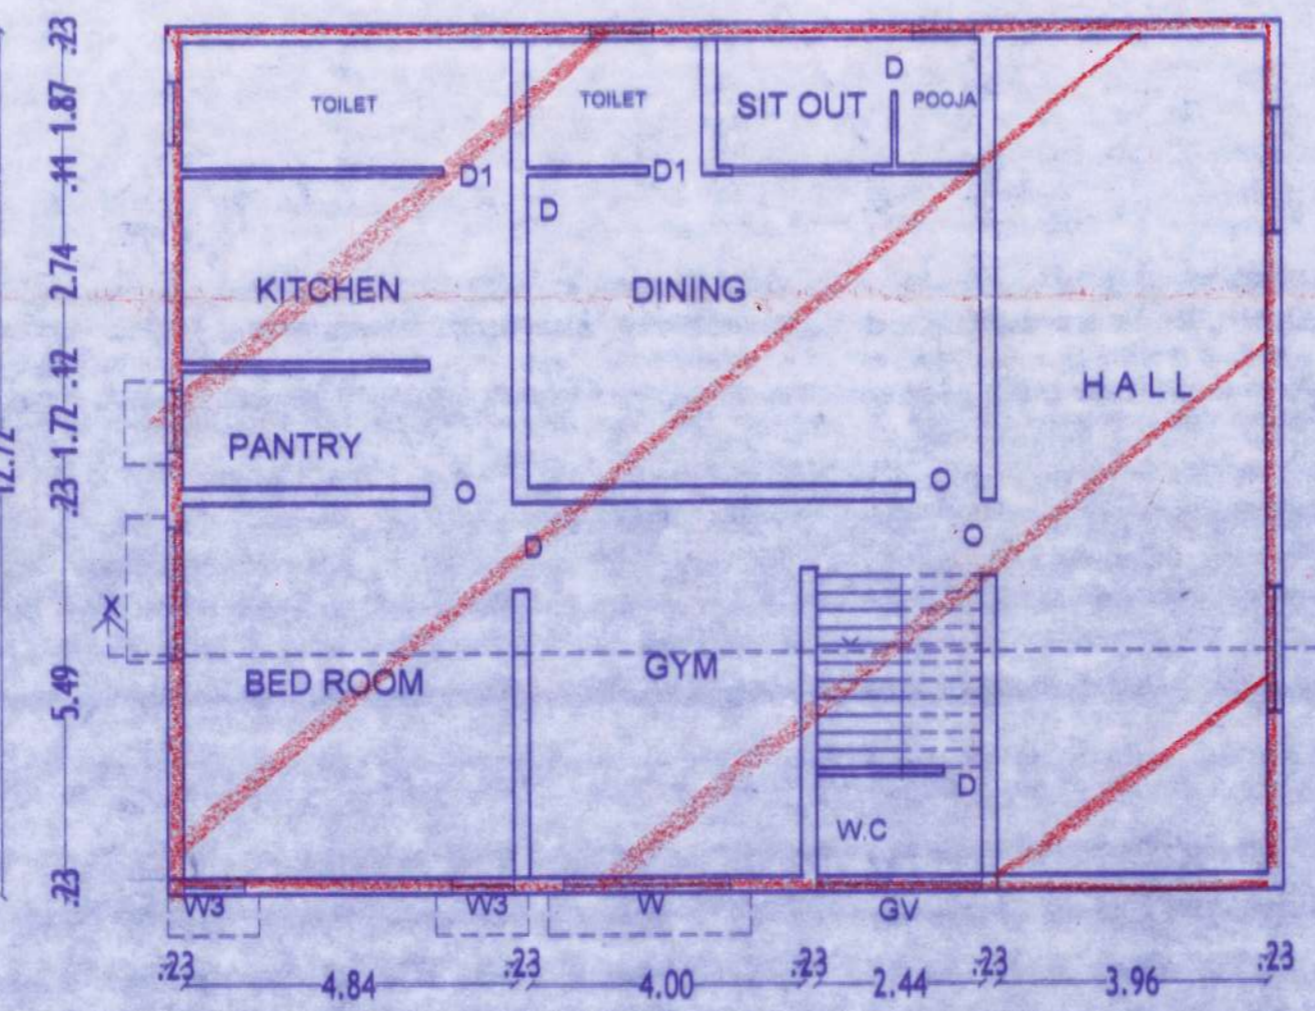

SECOND FLOOR PLAN

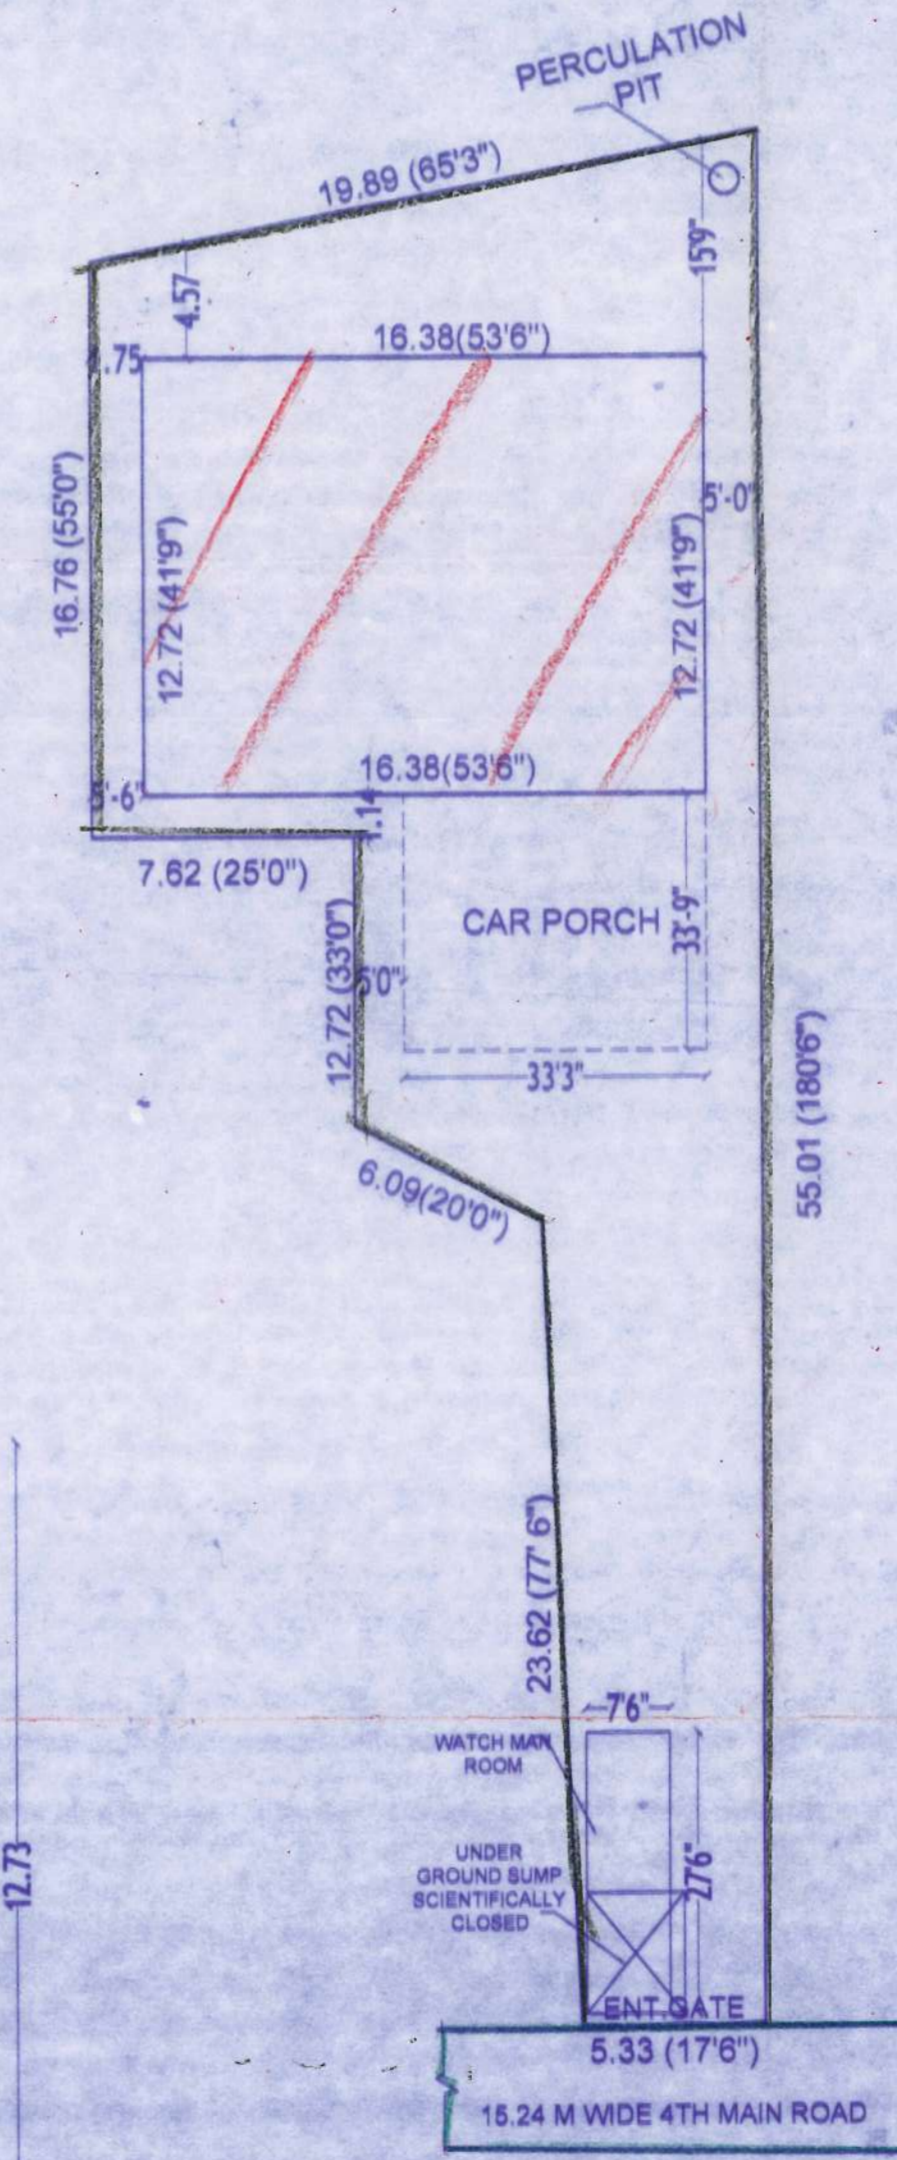

SITE PLAN
SCALE 1:200