




PLAN SHOWING THE REGULARISATION OF FLAT NO : C1 IN SECOND FLOOR OF G F + 2 FLOORS RESIDENTIAL BUILDING, (UNDER REGULARISATION SCHEME 1999) AT OLD DOOR NO: 39
 NEW DOOR : 95, ADAM STREET, COMPRISED IN RS NO : 3431, MYLAPORE VILLAGE, CHENNAI-600004, GREATER CHENNAI CORPORATION, DIVISION NO : 124 ZONE NO : 9

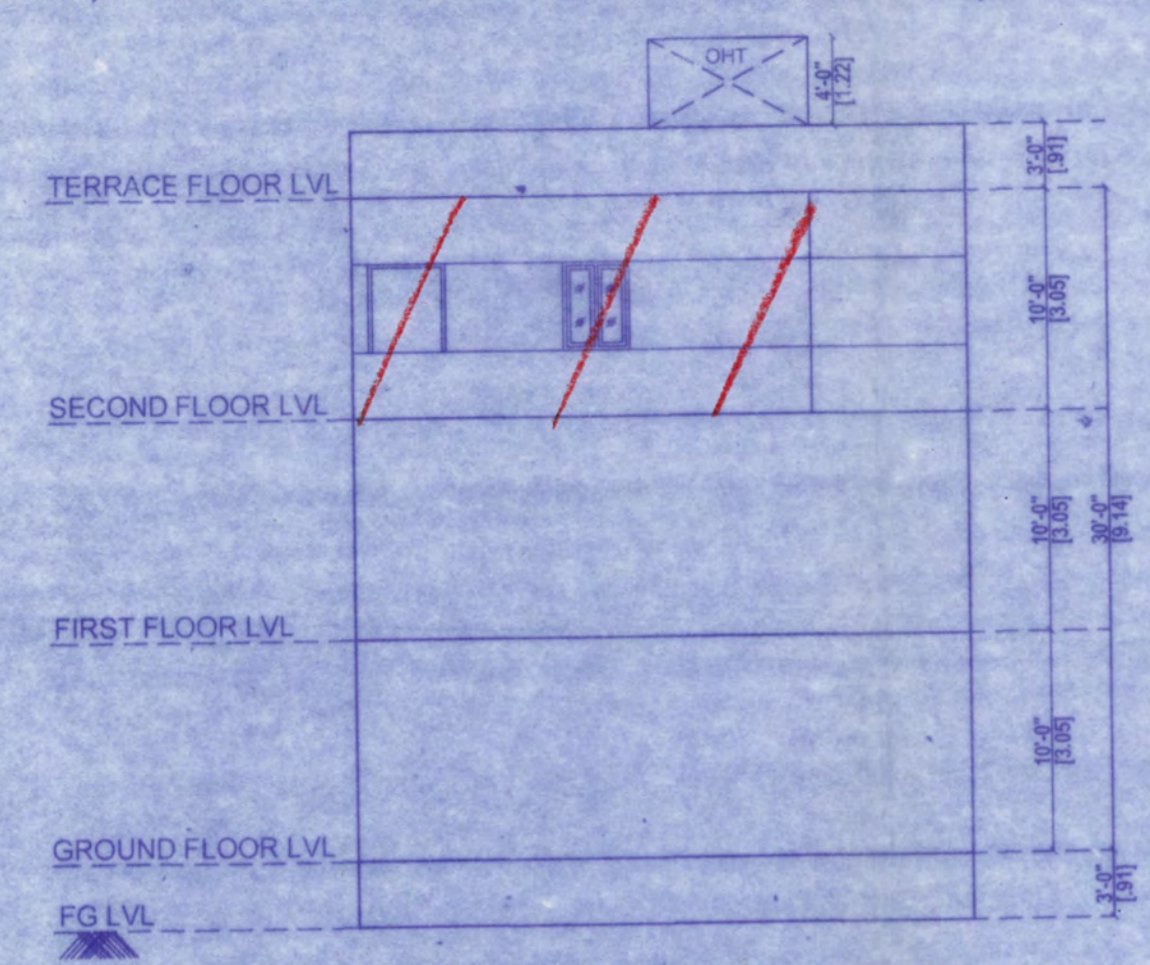


SOUTH SIDE ELEVATION

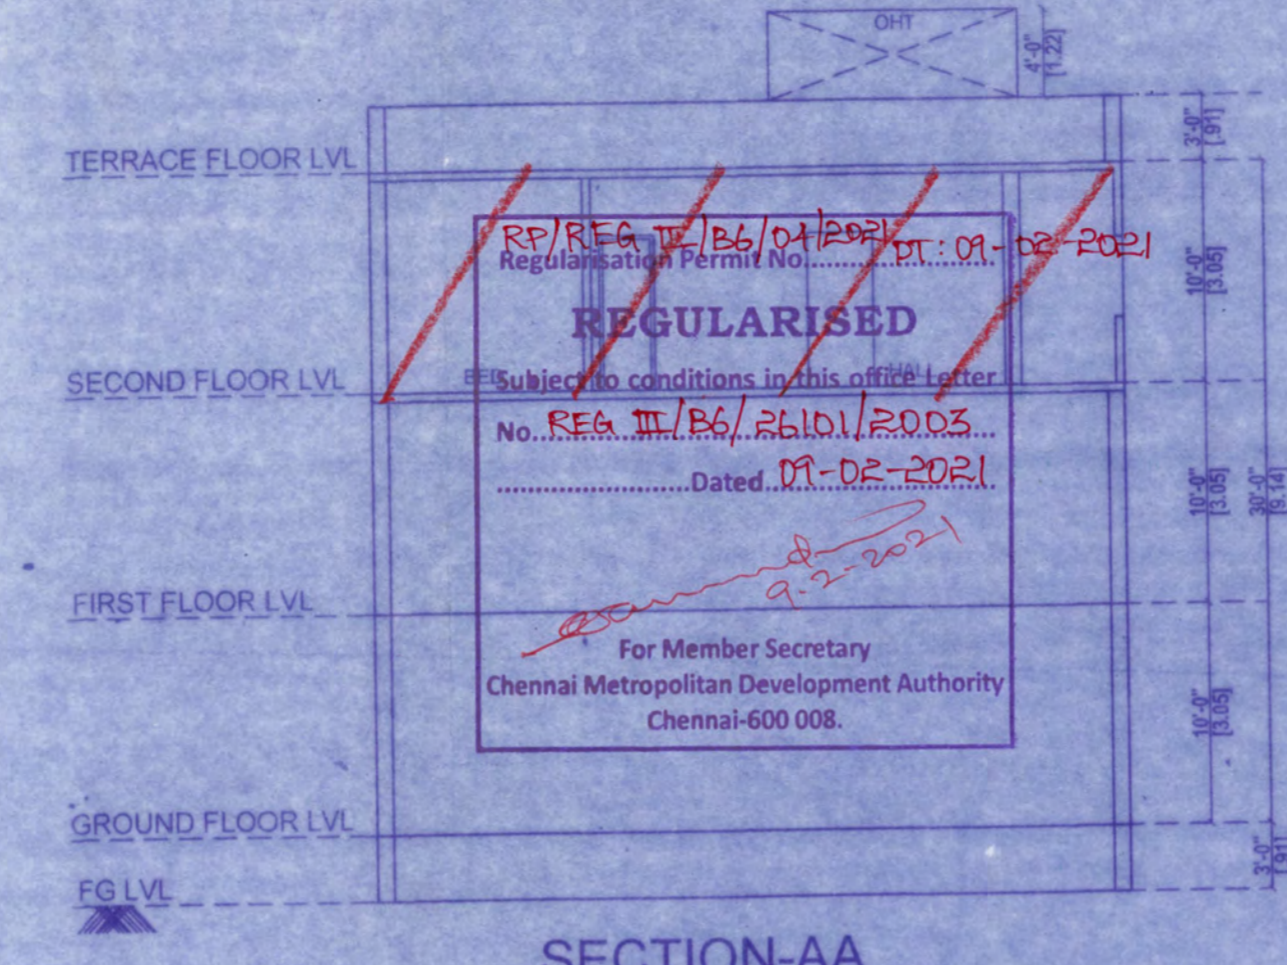


SECTION-AA

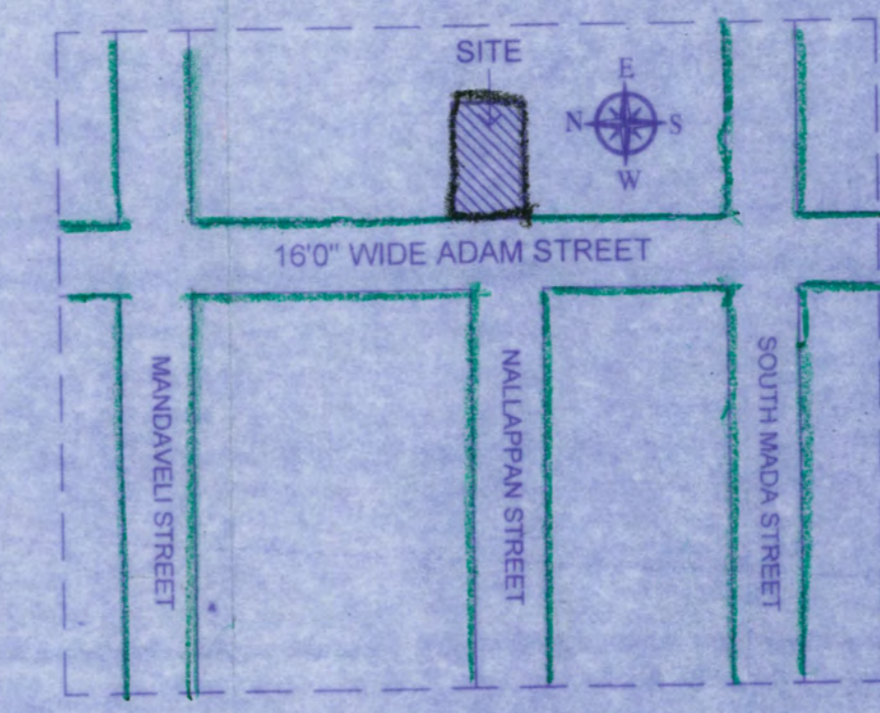


KEYPLAN
[NOTO SCALE]

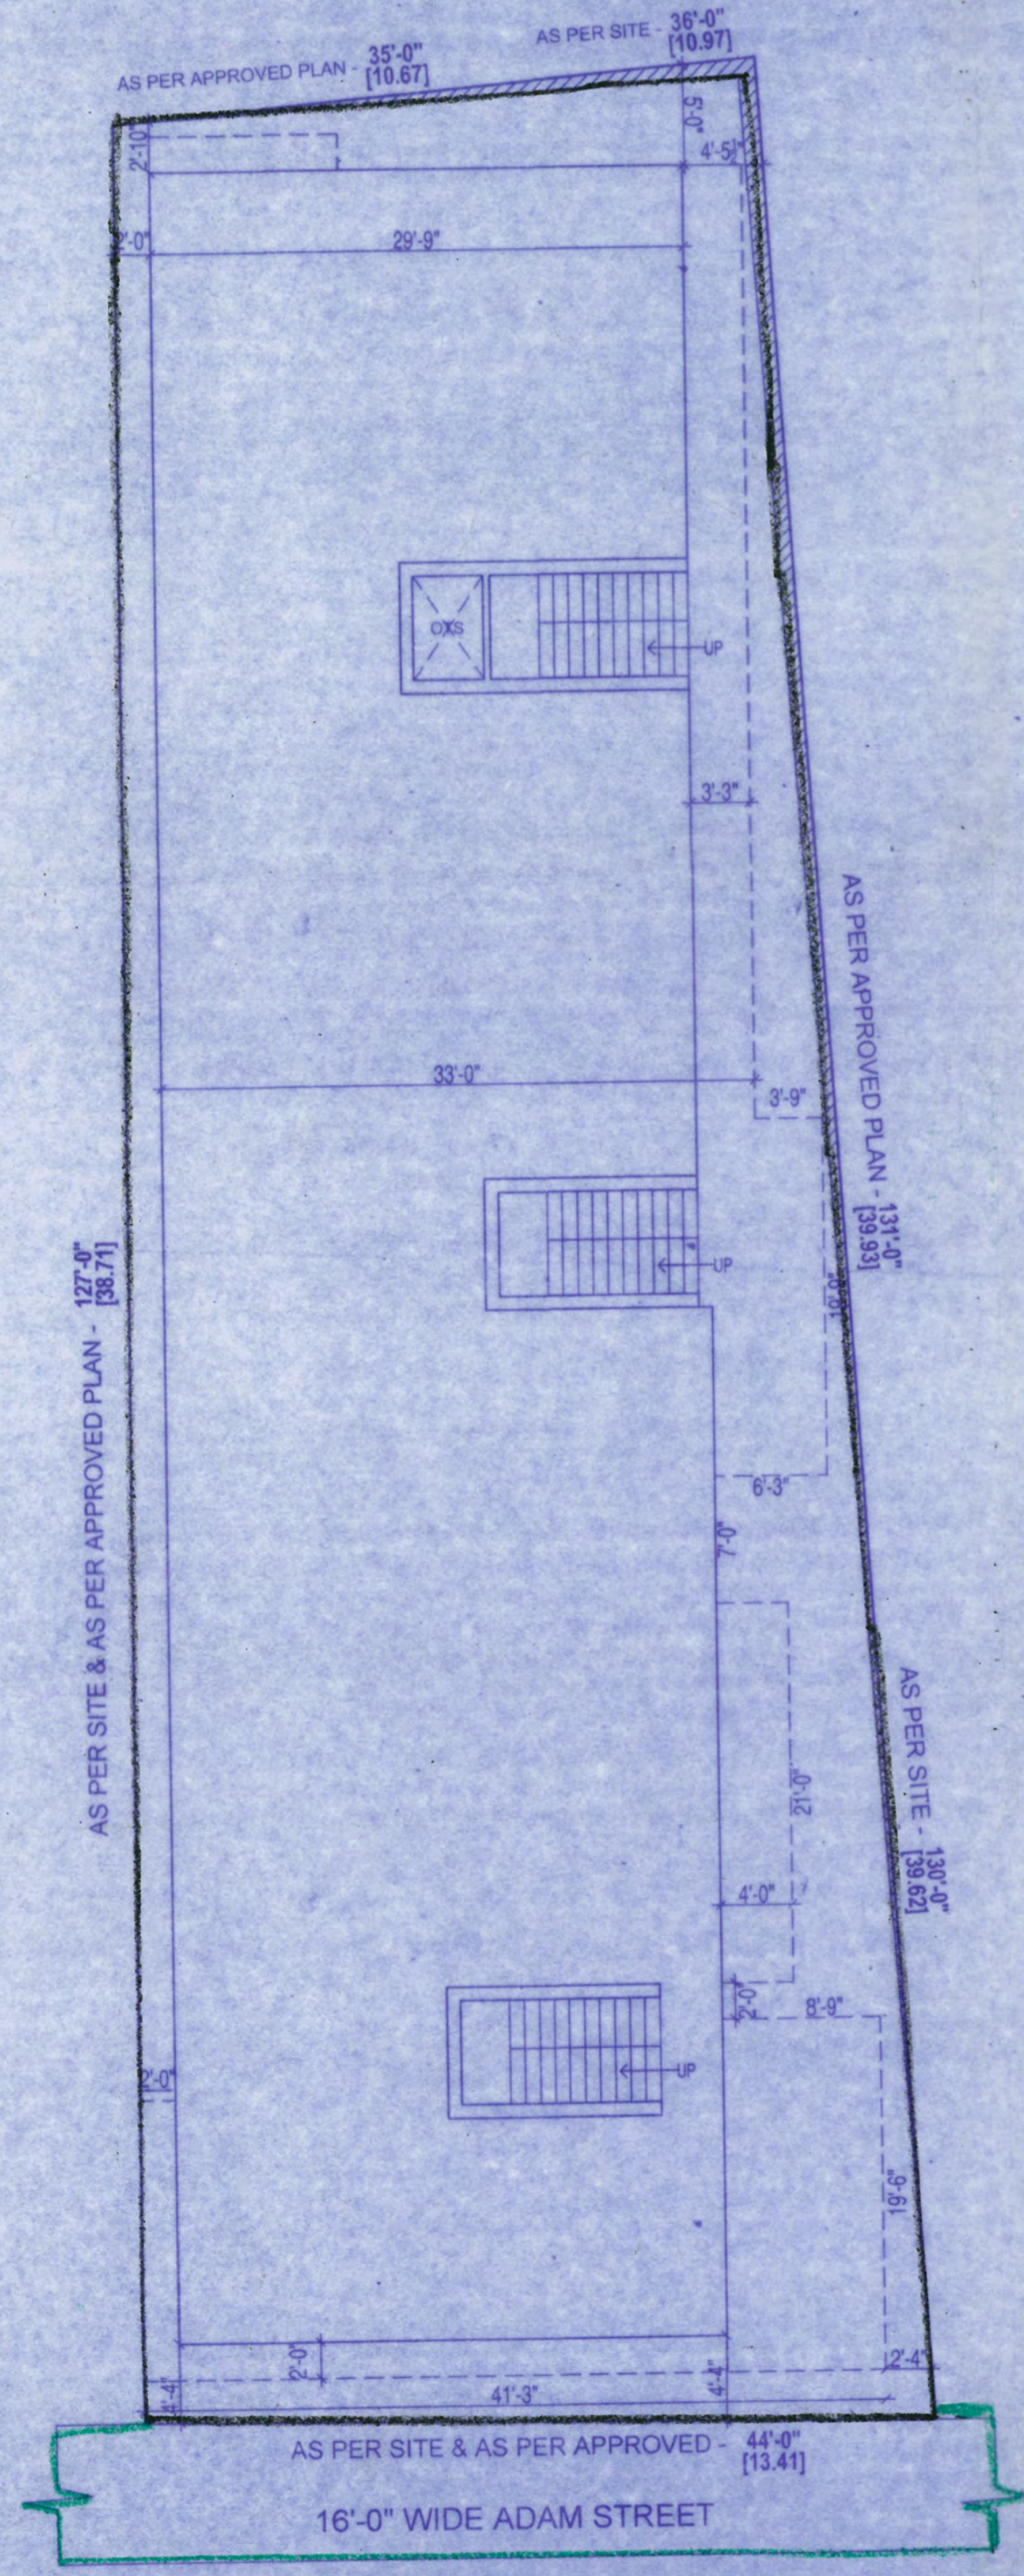


SITE CUM GROUND FLOOR PLAN

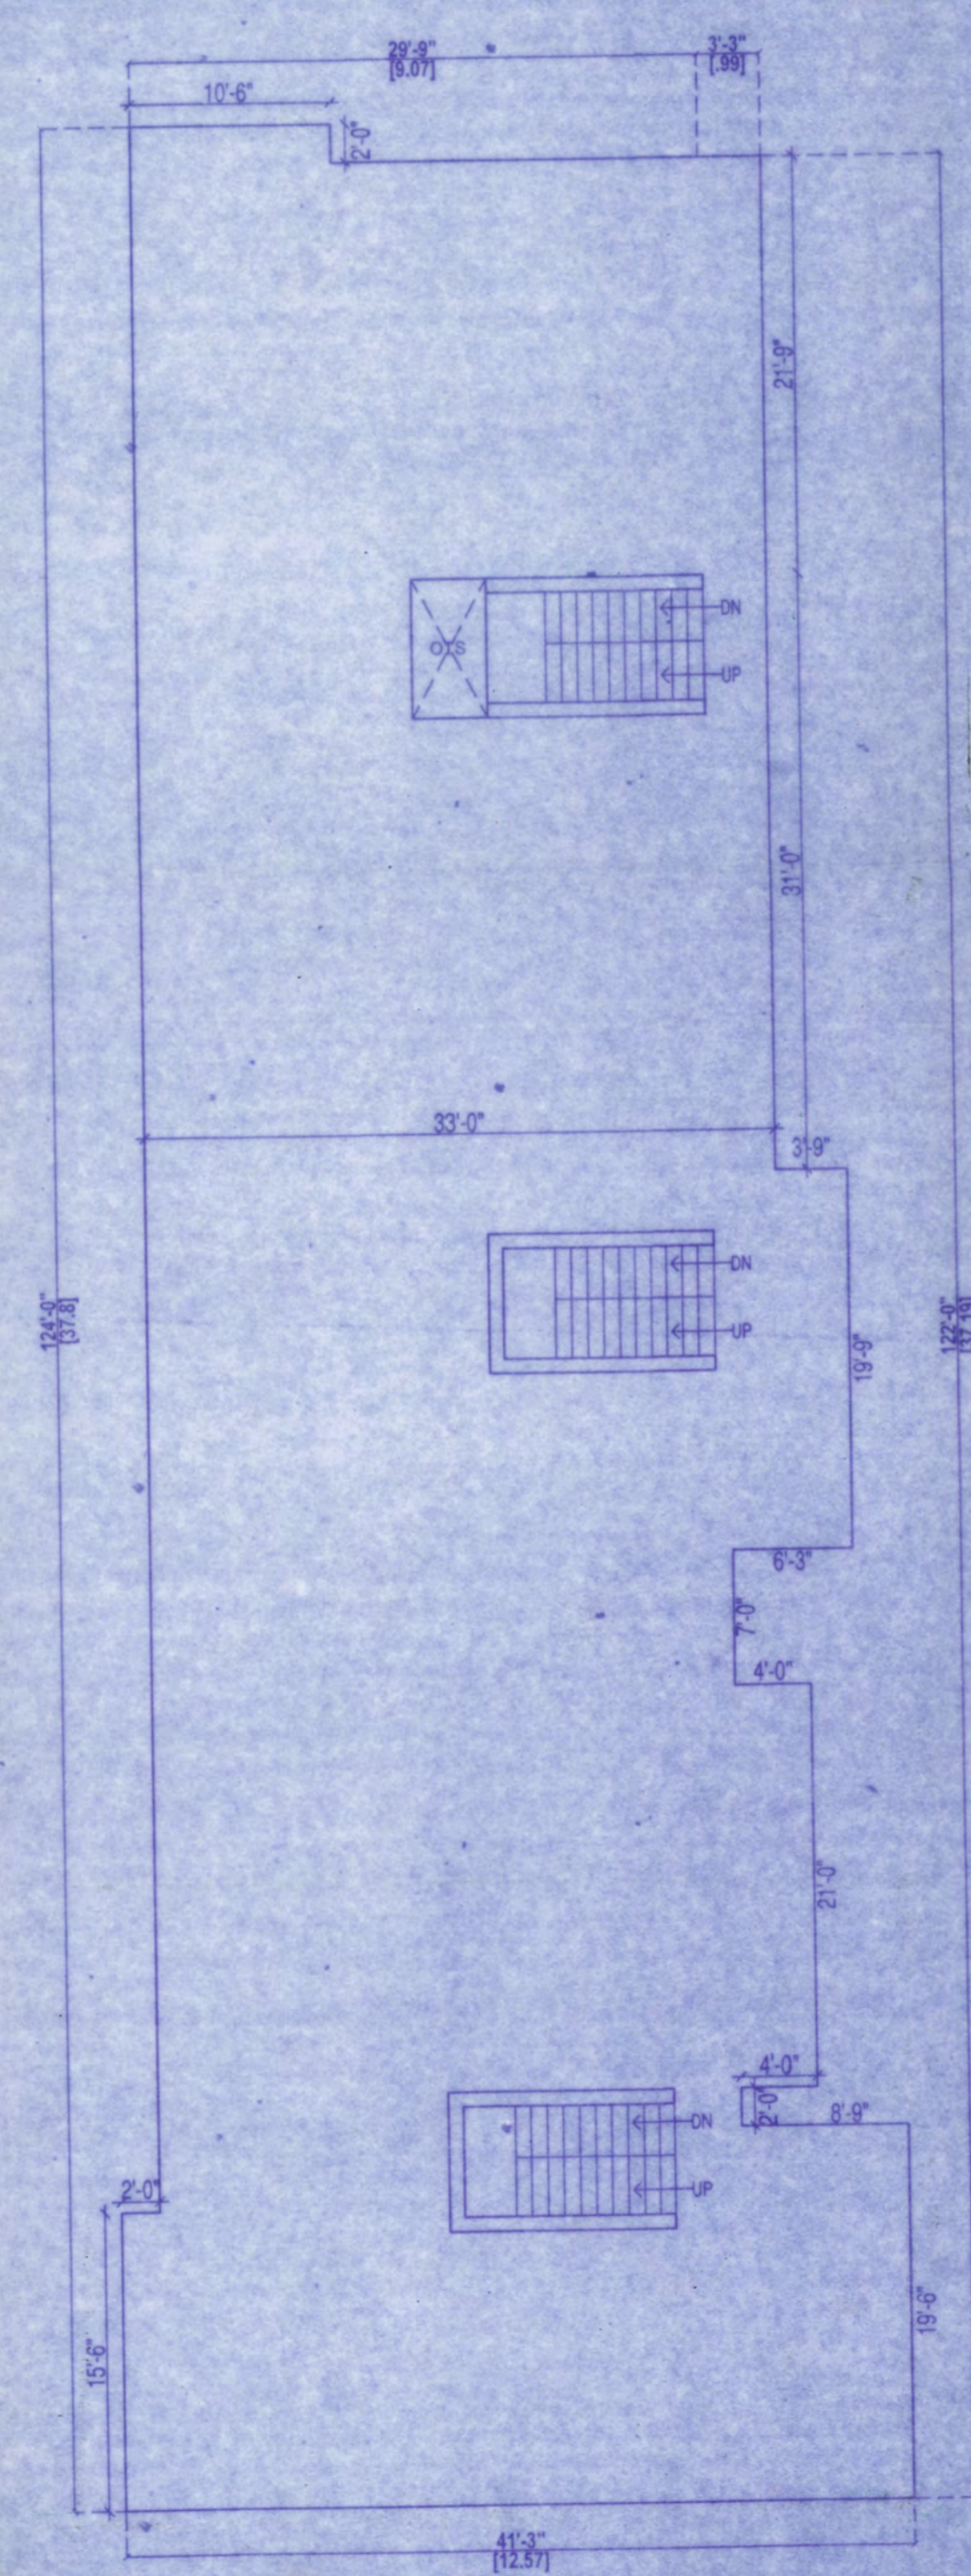

FIRST FLOOR PLAN

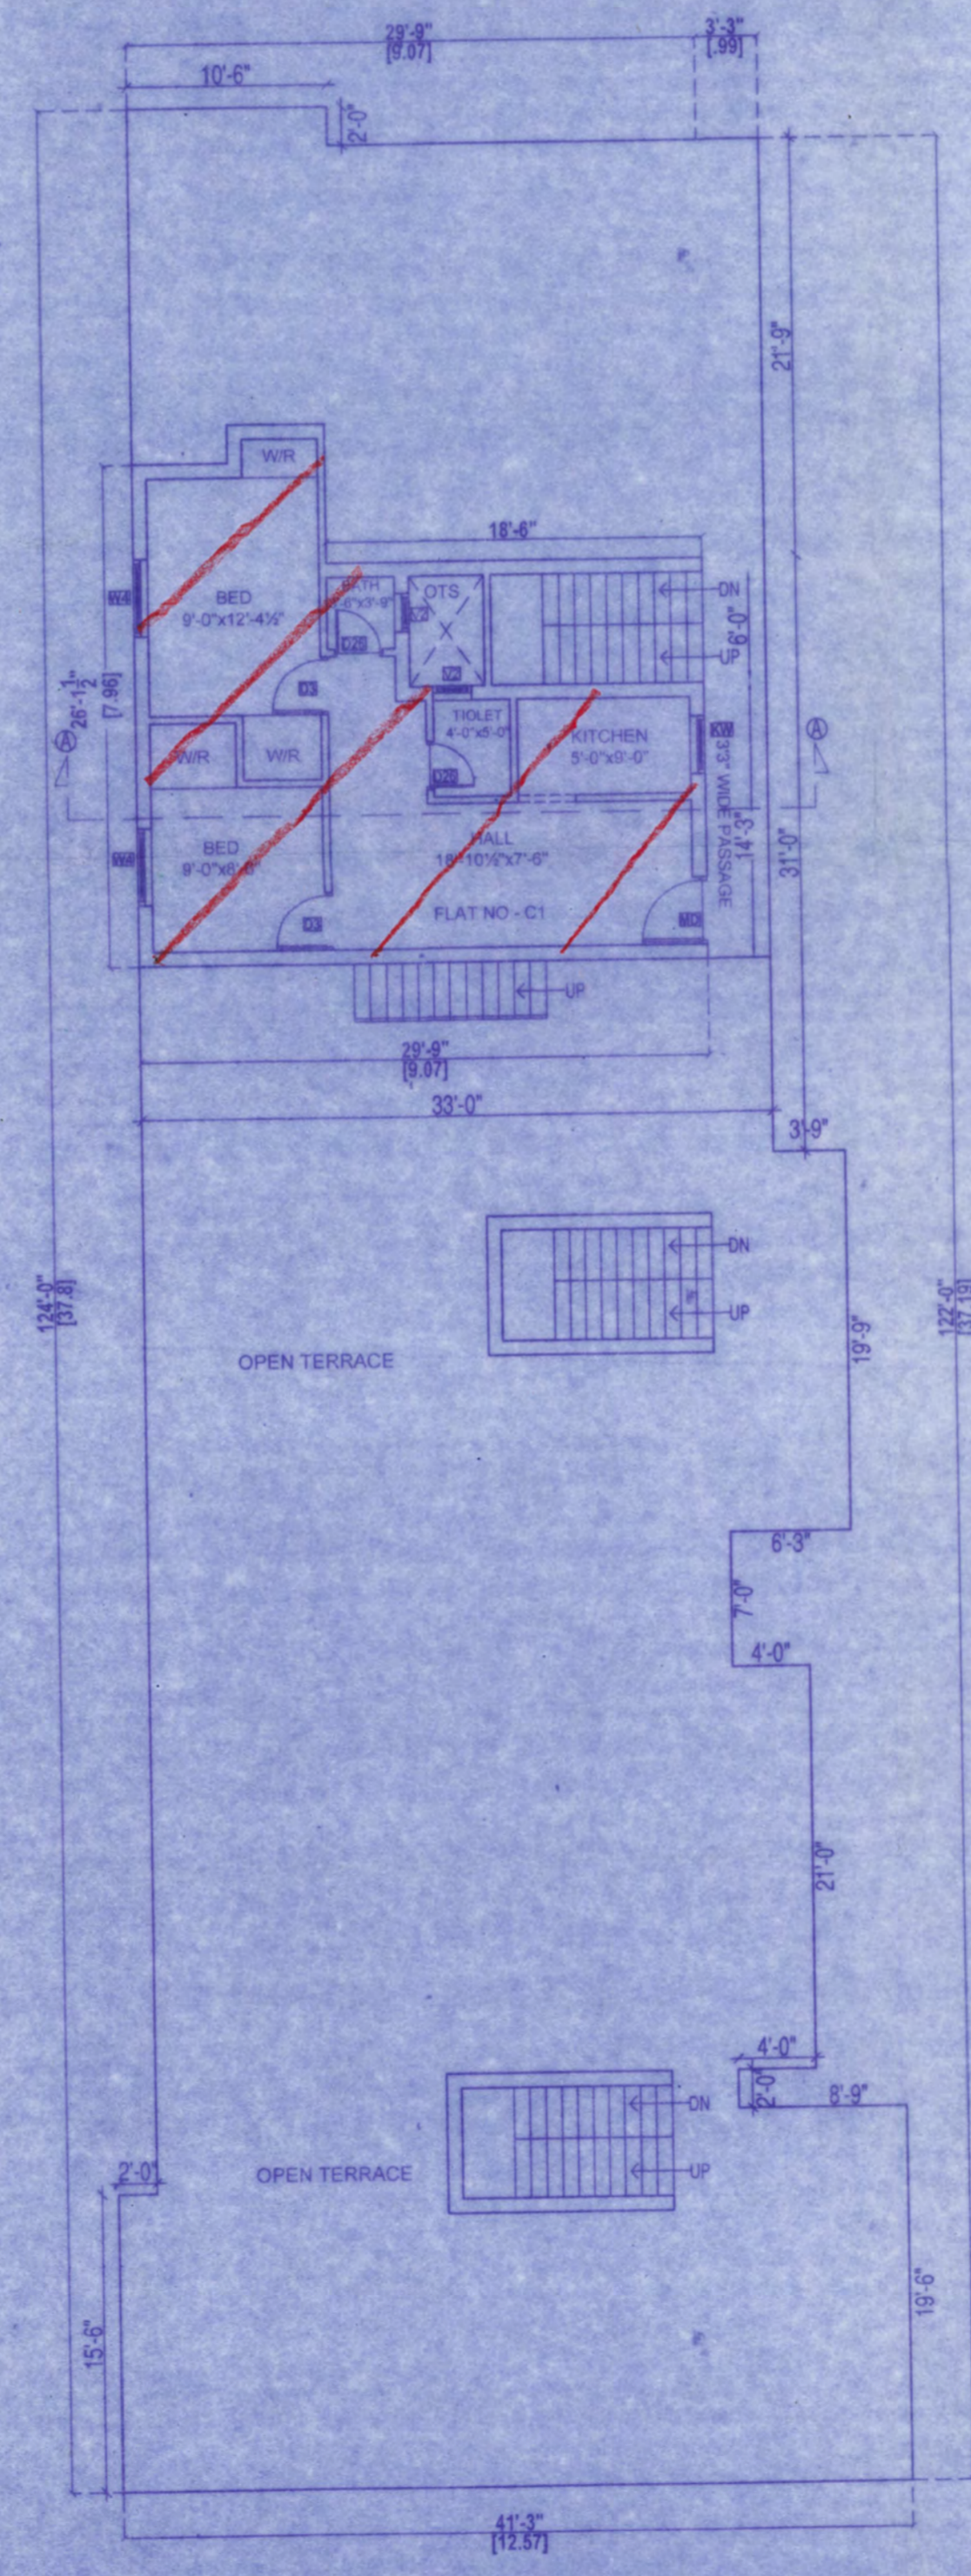

SECOND FLOOR PLAN

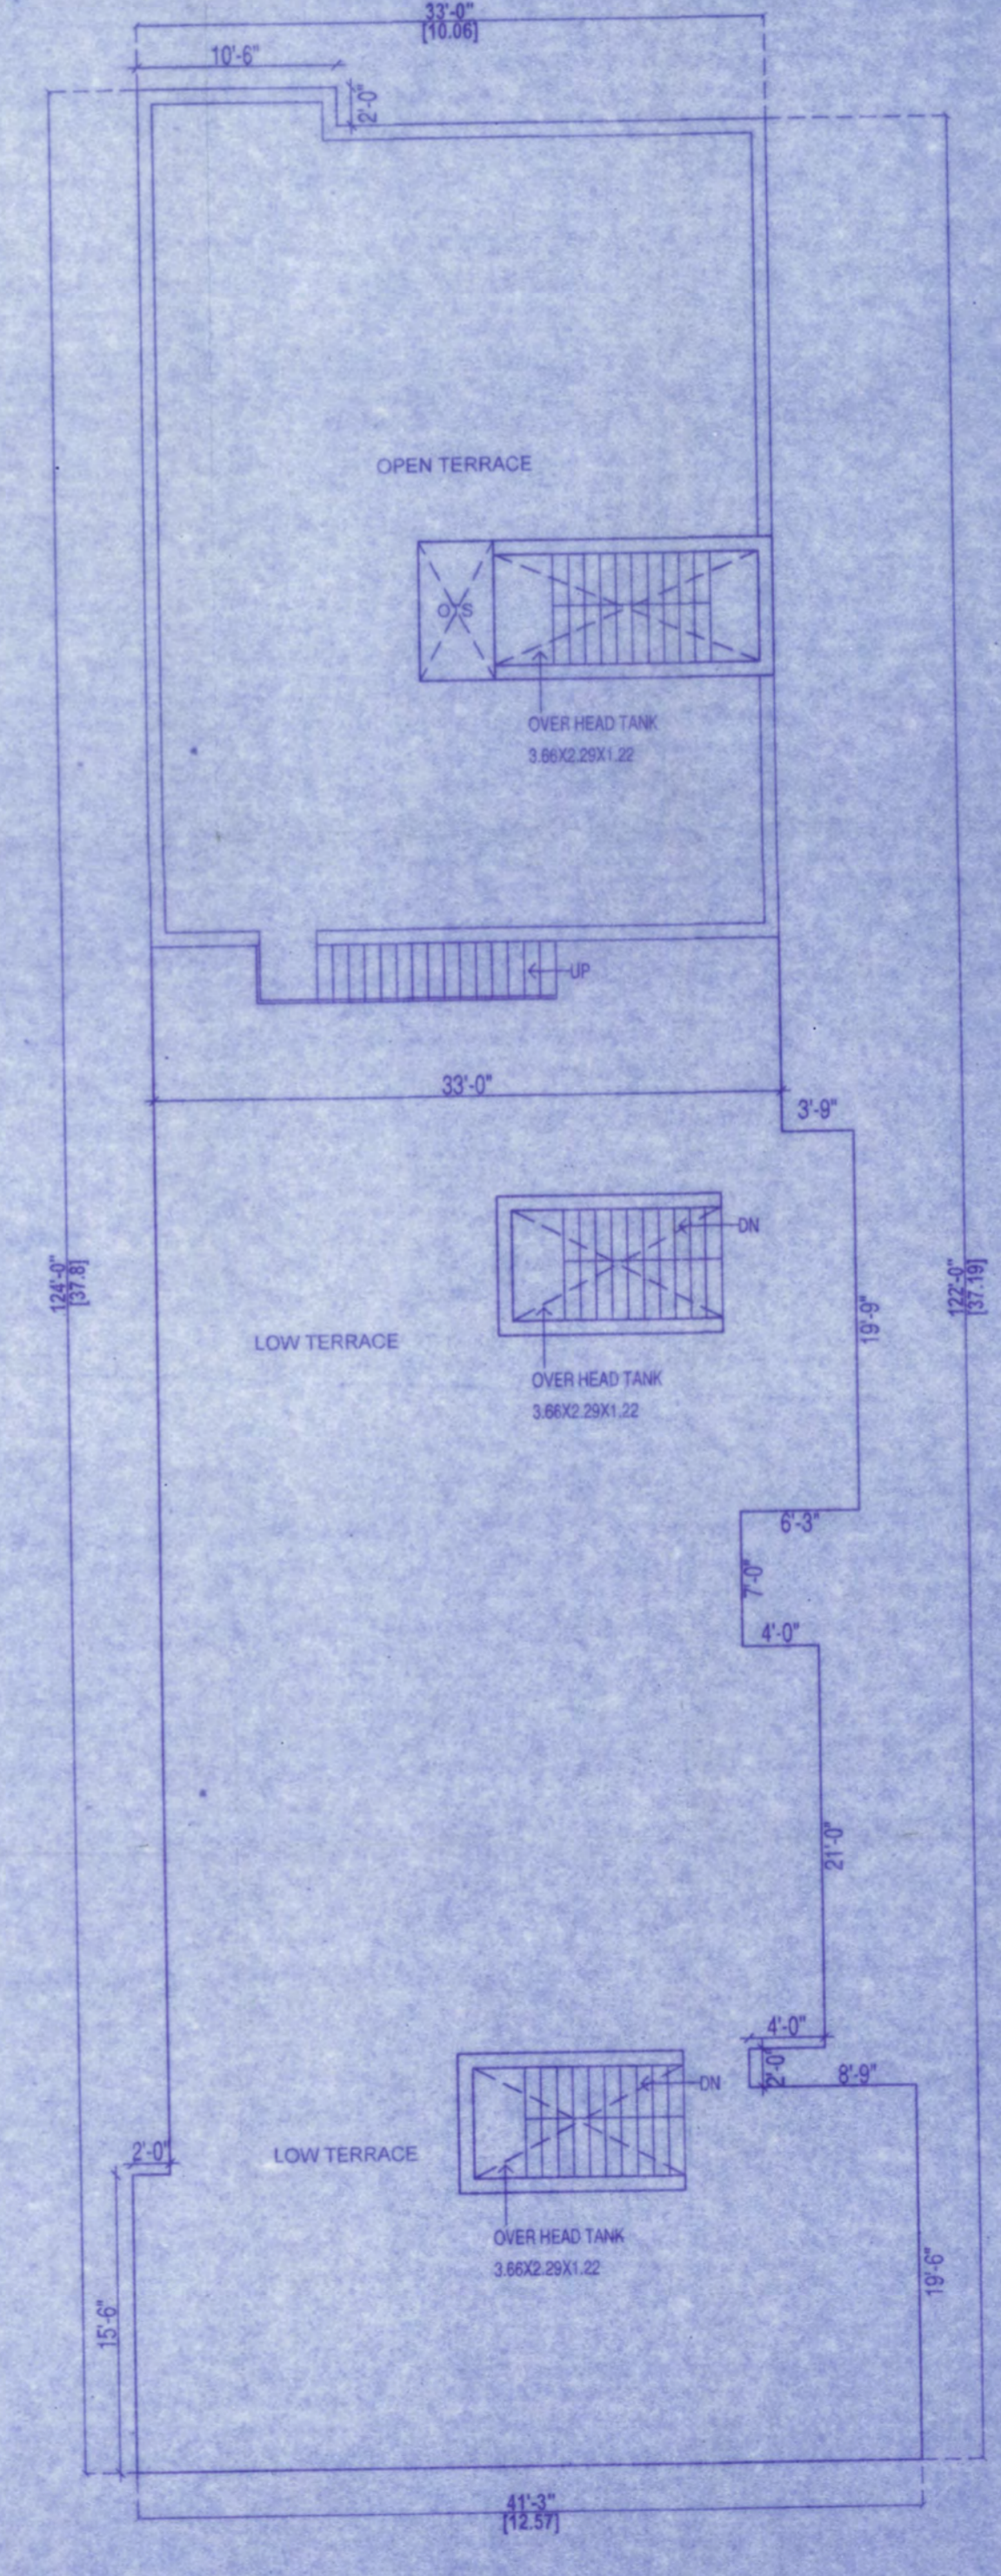

TERRACE FLOOR PLAN

KEY PLAN			
SHEET NO: 177			
SITE PLAN, FLOOR PLANS, ELEVATION			
SECTION, TERRACE FLOOR PLAN			
SCHEDULE OF JOINERY			
MD	MAIN DOOR	3'6" x 7'0"	1.00 x 2.13
D3	DOOR	3'0" x 7'0"	0.91 x 2.13
D26	DOOR	2'6" x 7'0"	0.76 x 2.13
W3	WINDOW	3'0" x 4'0"	0.91 x 1.22
W4	WINDOW	4'0" x 4'0"	1.22 x 1.22
W3	KT WINDOW	3'0" x 3'0"	0.91 x 0.91
V2	VENTILATOR	2'0" x 2'0"	0.60 x 0.60
AREA STATEMENT			SQM
SECOND FLOOR @ FLAT NO : C1			64.45

COLOUR INDEX	
REGULARISATION	
ROAD	
PLOT BOUNDARY	
ALL DIMENSIONS ARE IN METRES & FEET	
SCALE - 1:100	

R. Ashok
 OWNER'S SIGNATURE

A. Suresh Kumar
 A. SURESH KUMAR B.E., CIVIL
 Registered Engineer Grade-I (RE)
 Regn. No: RE/10268/2020
 COSMO CONSULTANTS & BUILDERS
 #386/1, Green Gardens, 26th Street,
 L-Block, Anna Nagar East,
 Chennai - 102. Cell: 9789810355

LICENSED SURVEYOR