




PLAN SHOWING THE REGULARISATION OF G F + 2 FLOORS COMMERCIAL BUILDING , (UNDER REGULARISATION SCHEME 1999) AT DOOR NO: 146/207 R.K MUTT STREET, MANDAVELI, CHENNAI - 600028 ,  
 COMPRISED IN R.S.NO: 4126/5 & 4126/17, BLOCK NO: 89 OF MYLAPORE VILLAGE GREATER CHENNAI CORPORATION WARD NO : 124 DIVISION NO: 25 ZONE NO: 9

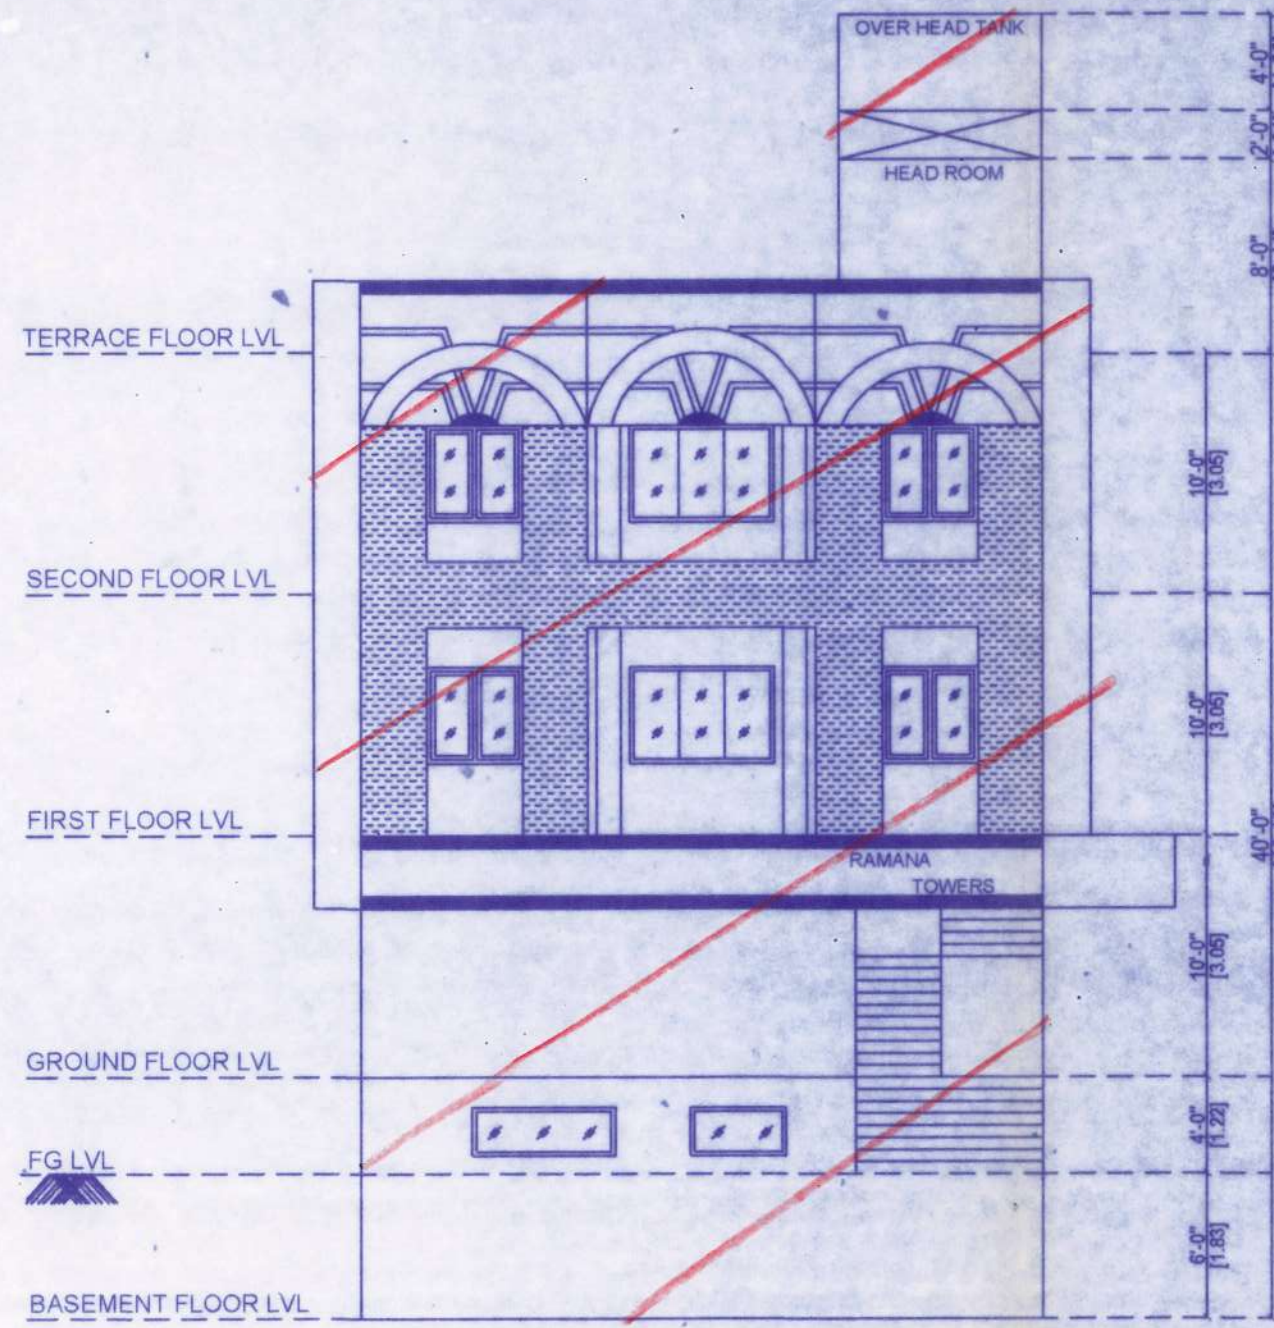


FRONT ELEVATION

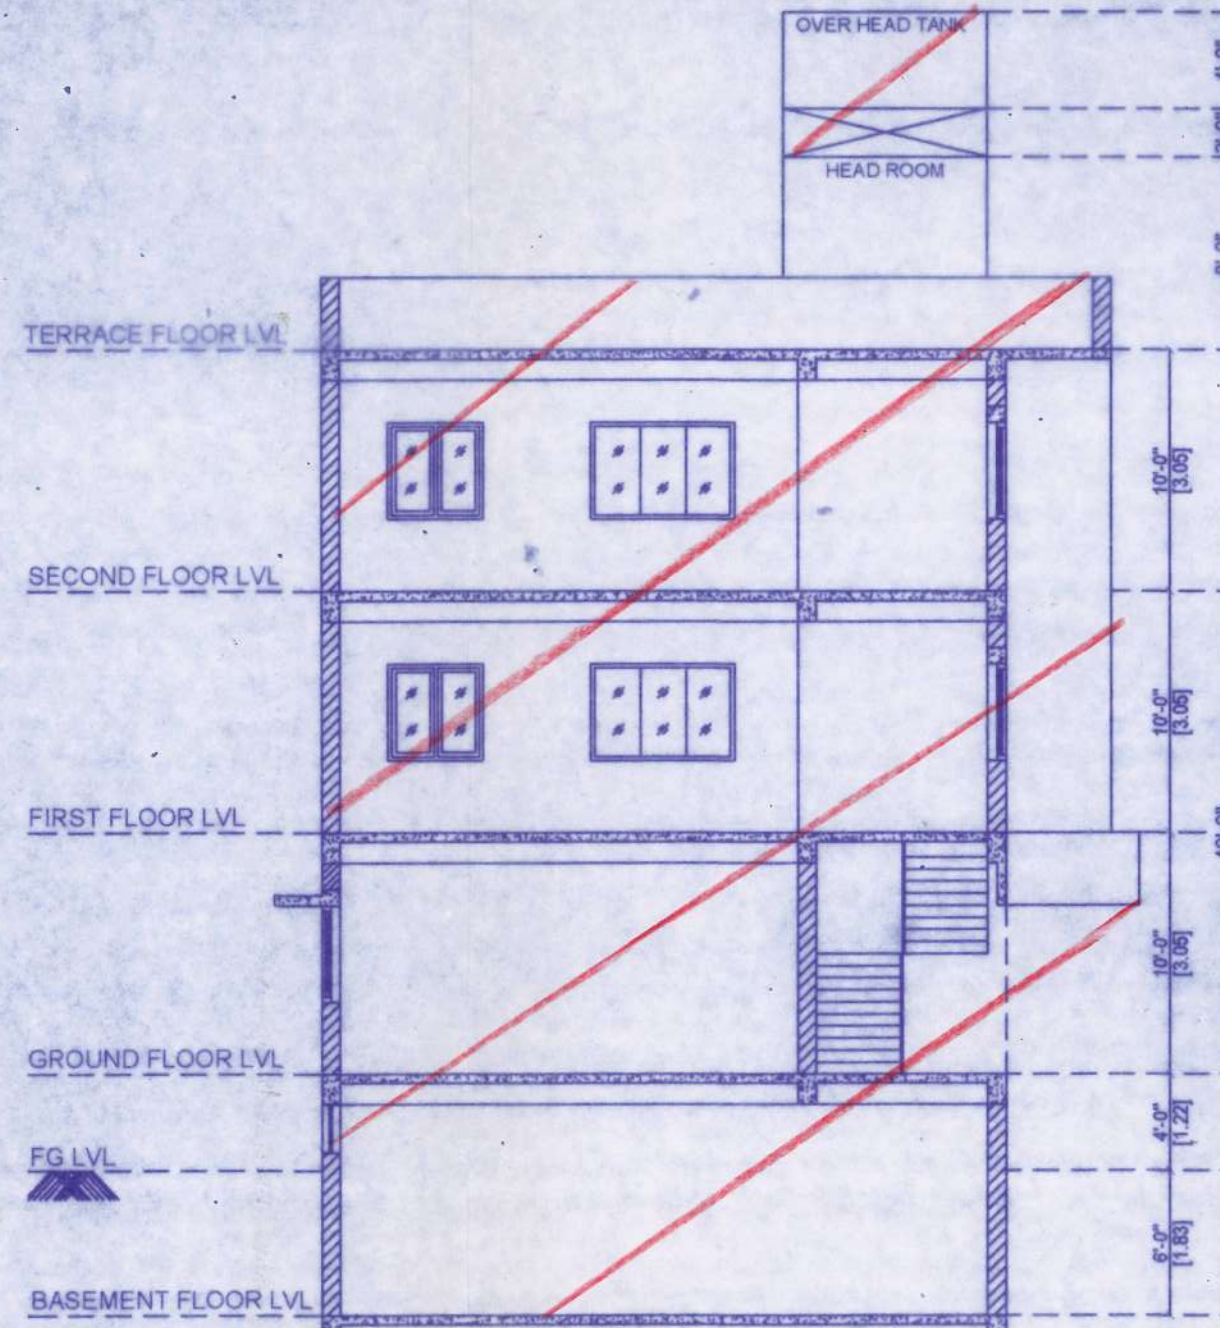


SECTION-AA

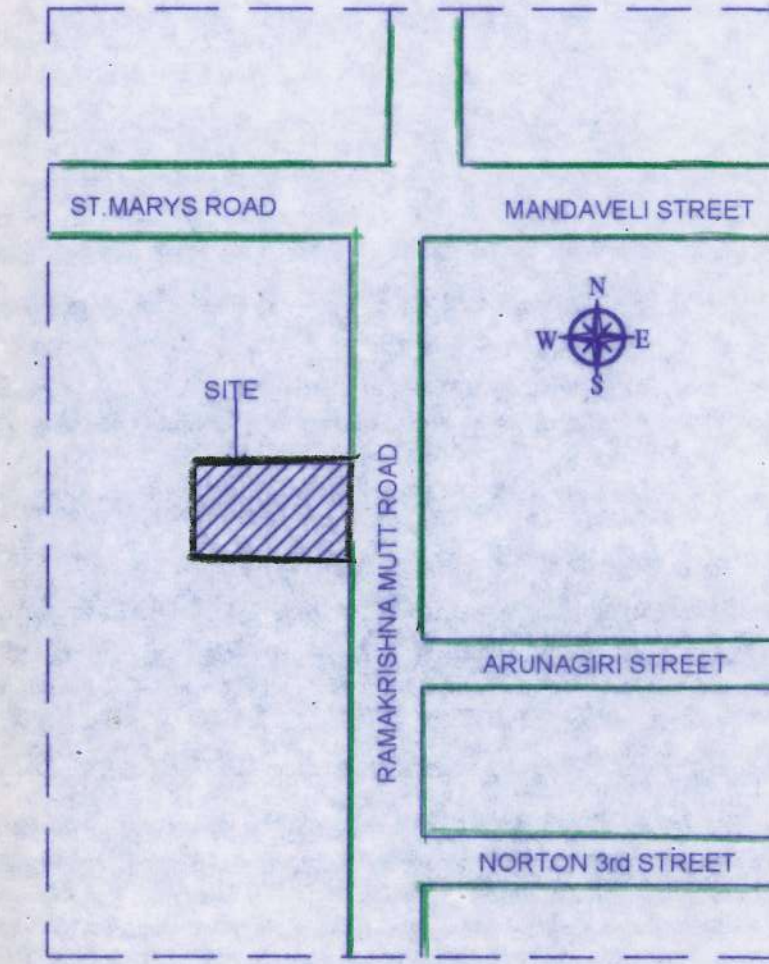


KEY PLAN  
(NOT TO SCALE)

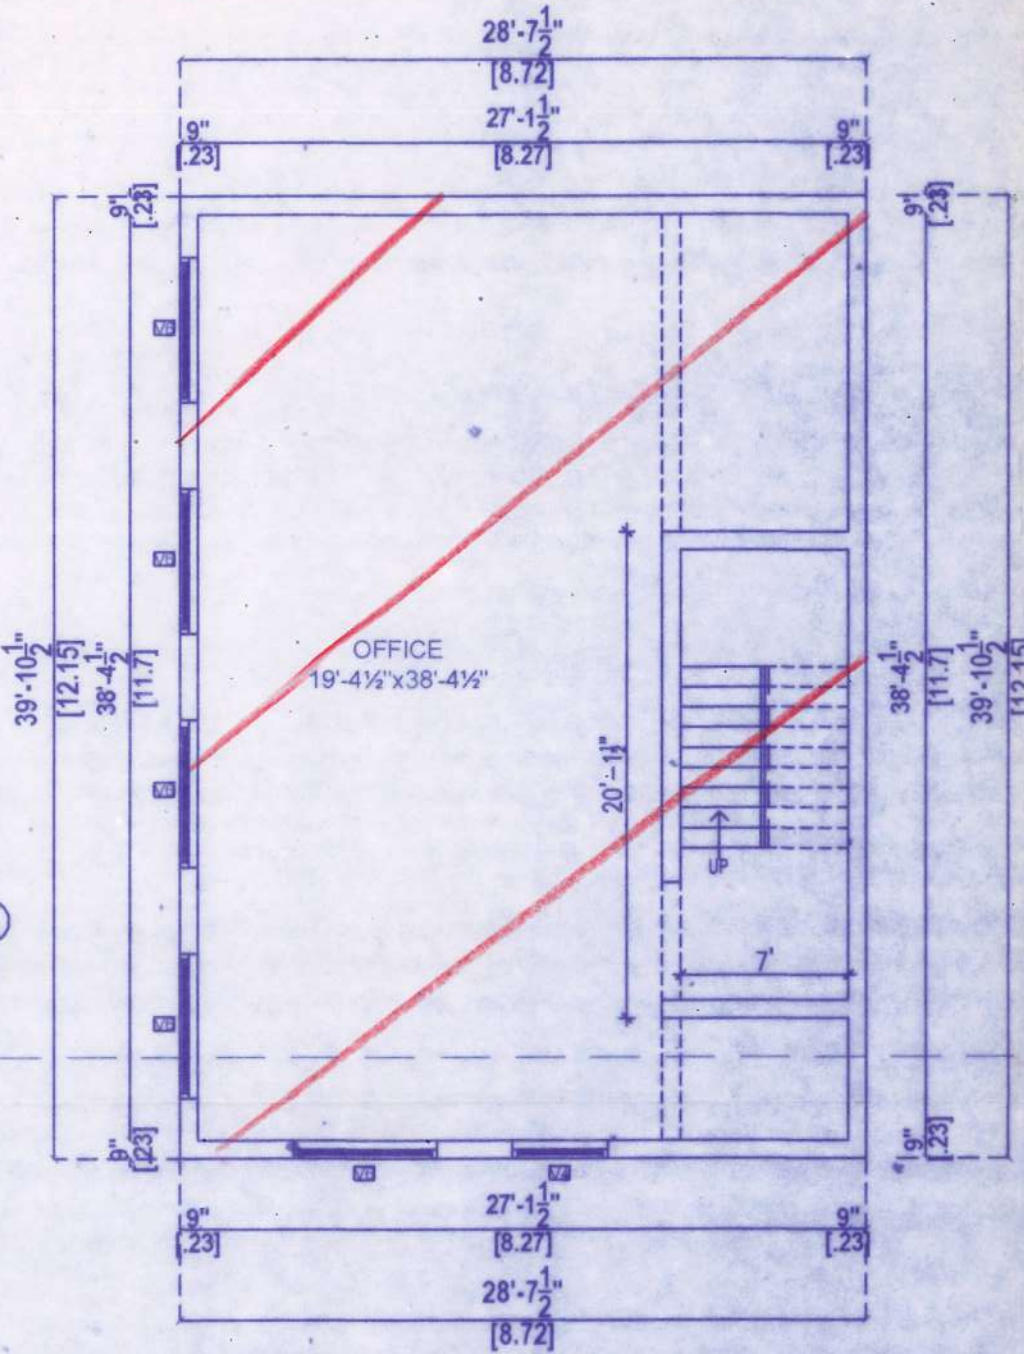


BASEMENT FLOOR PLAN

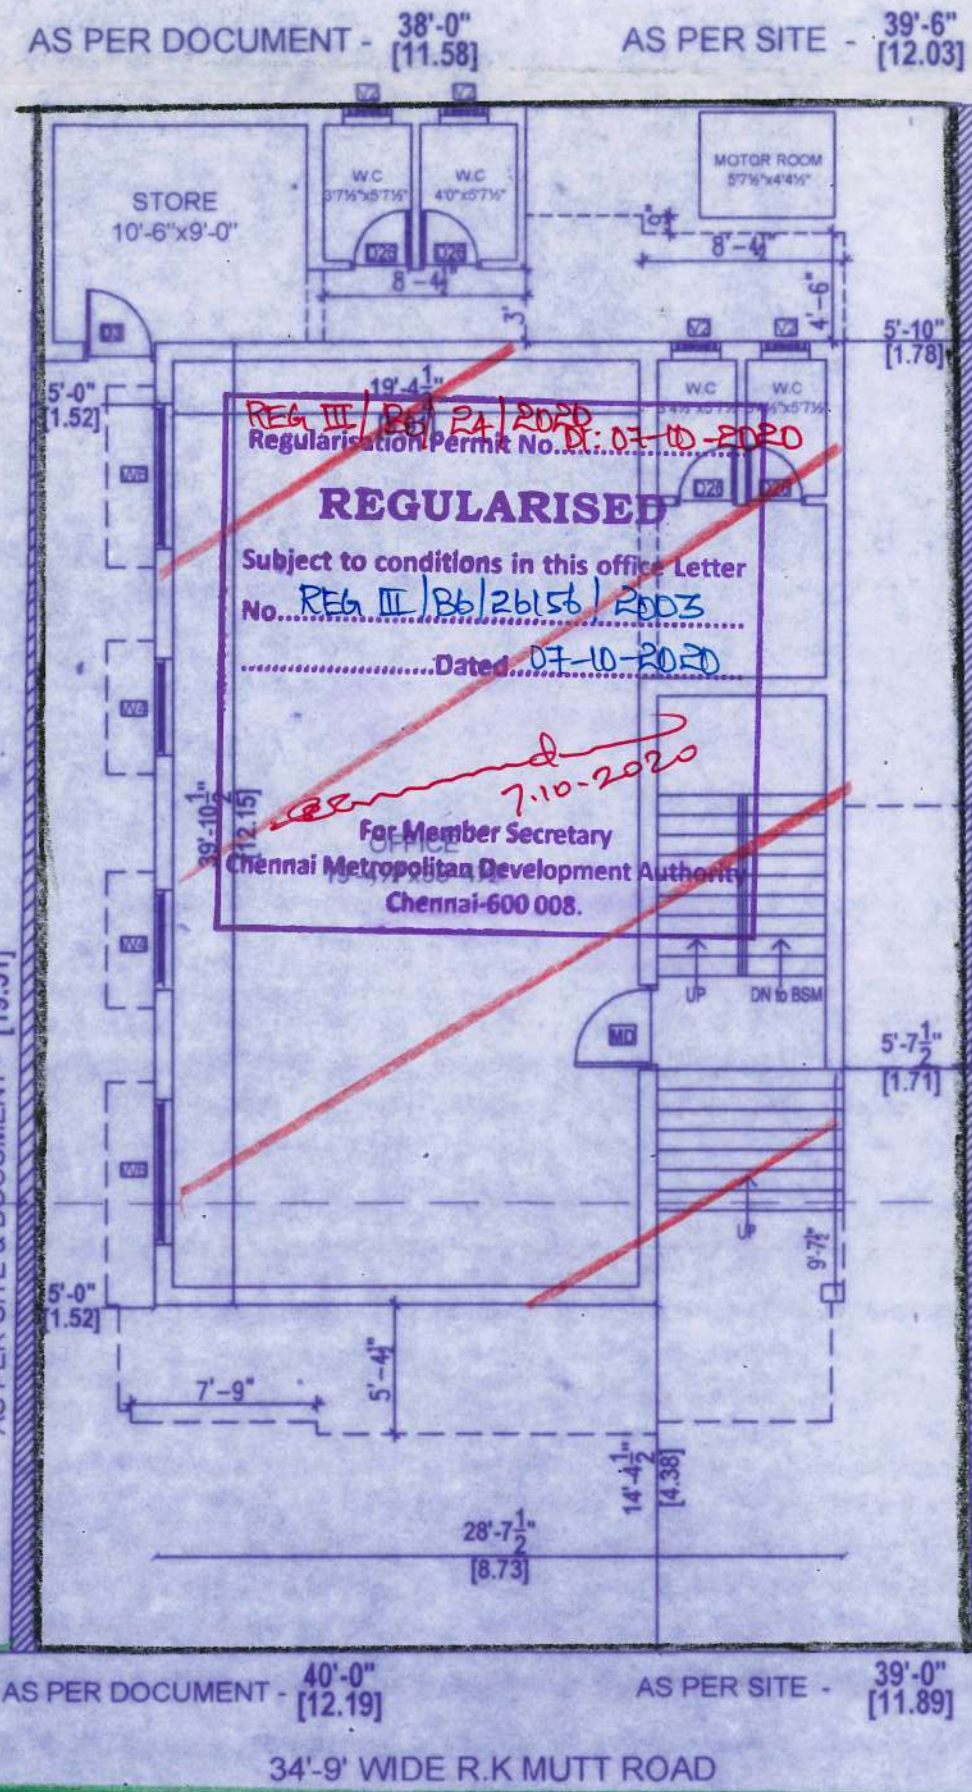

SITE CUM GROUND FLOOR PLAN

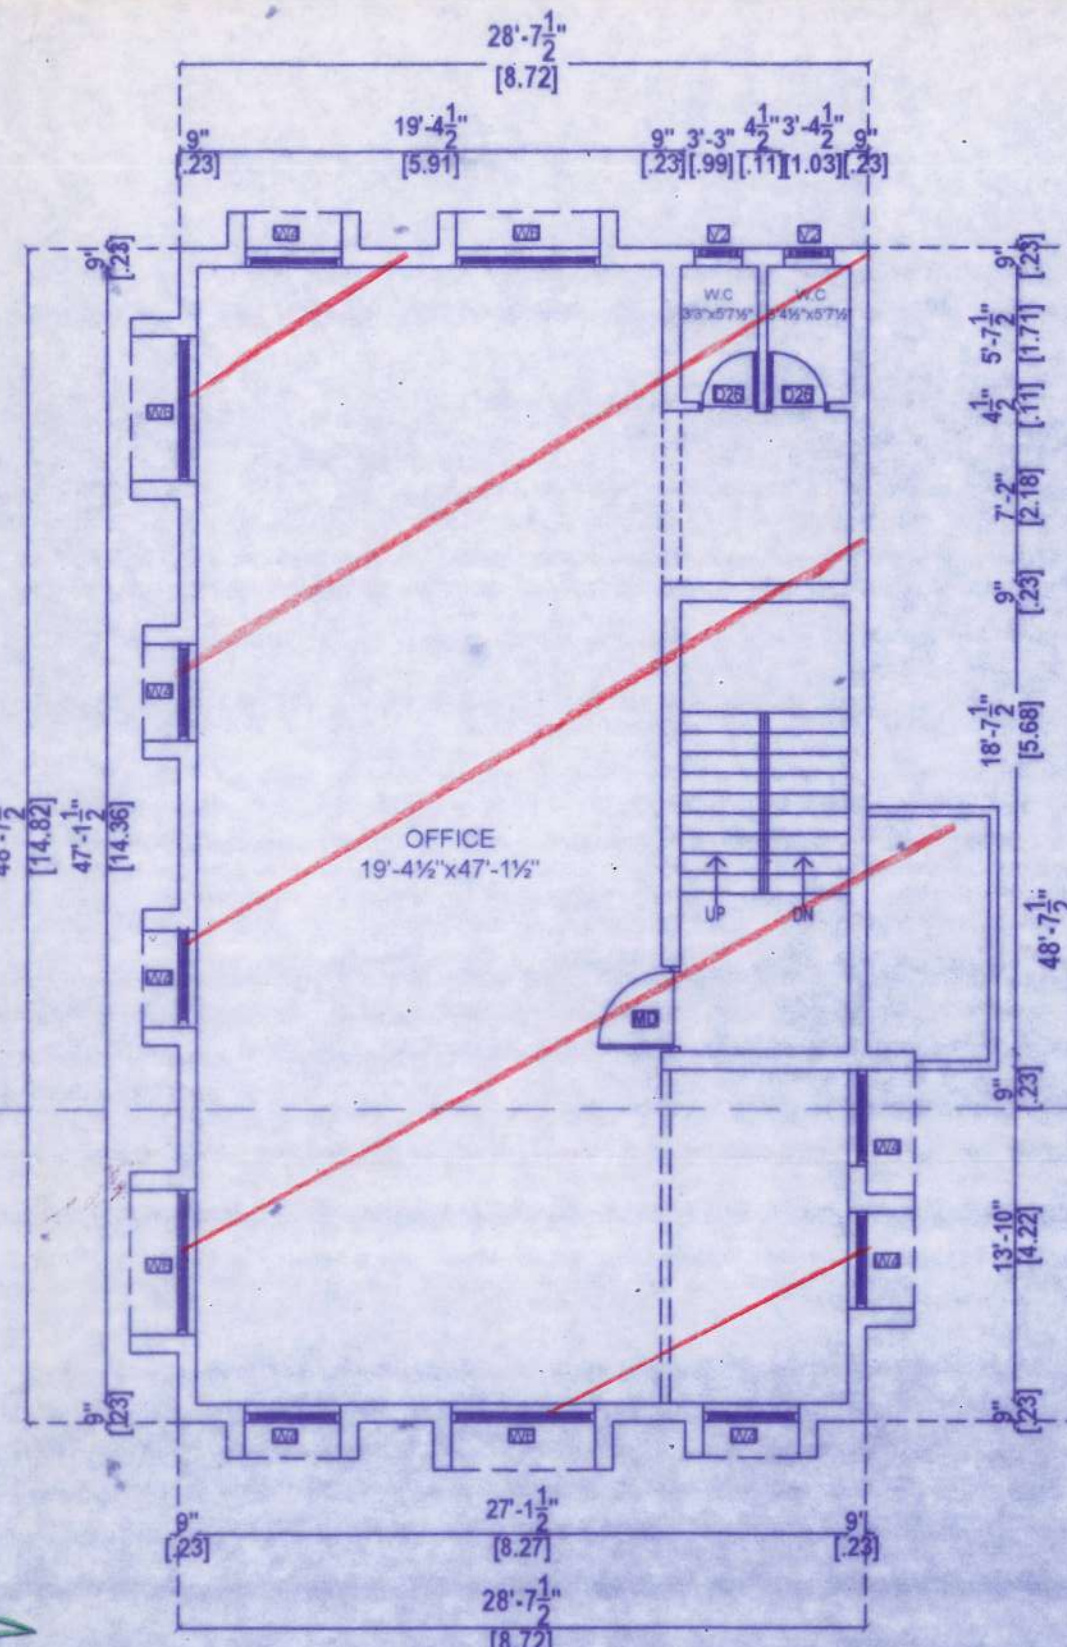

FIRST & SECOND FLOOR PLAN

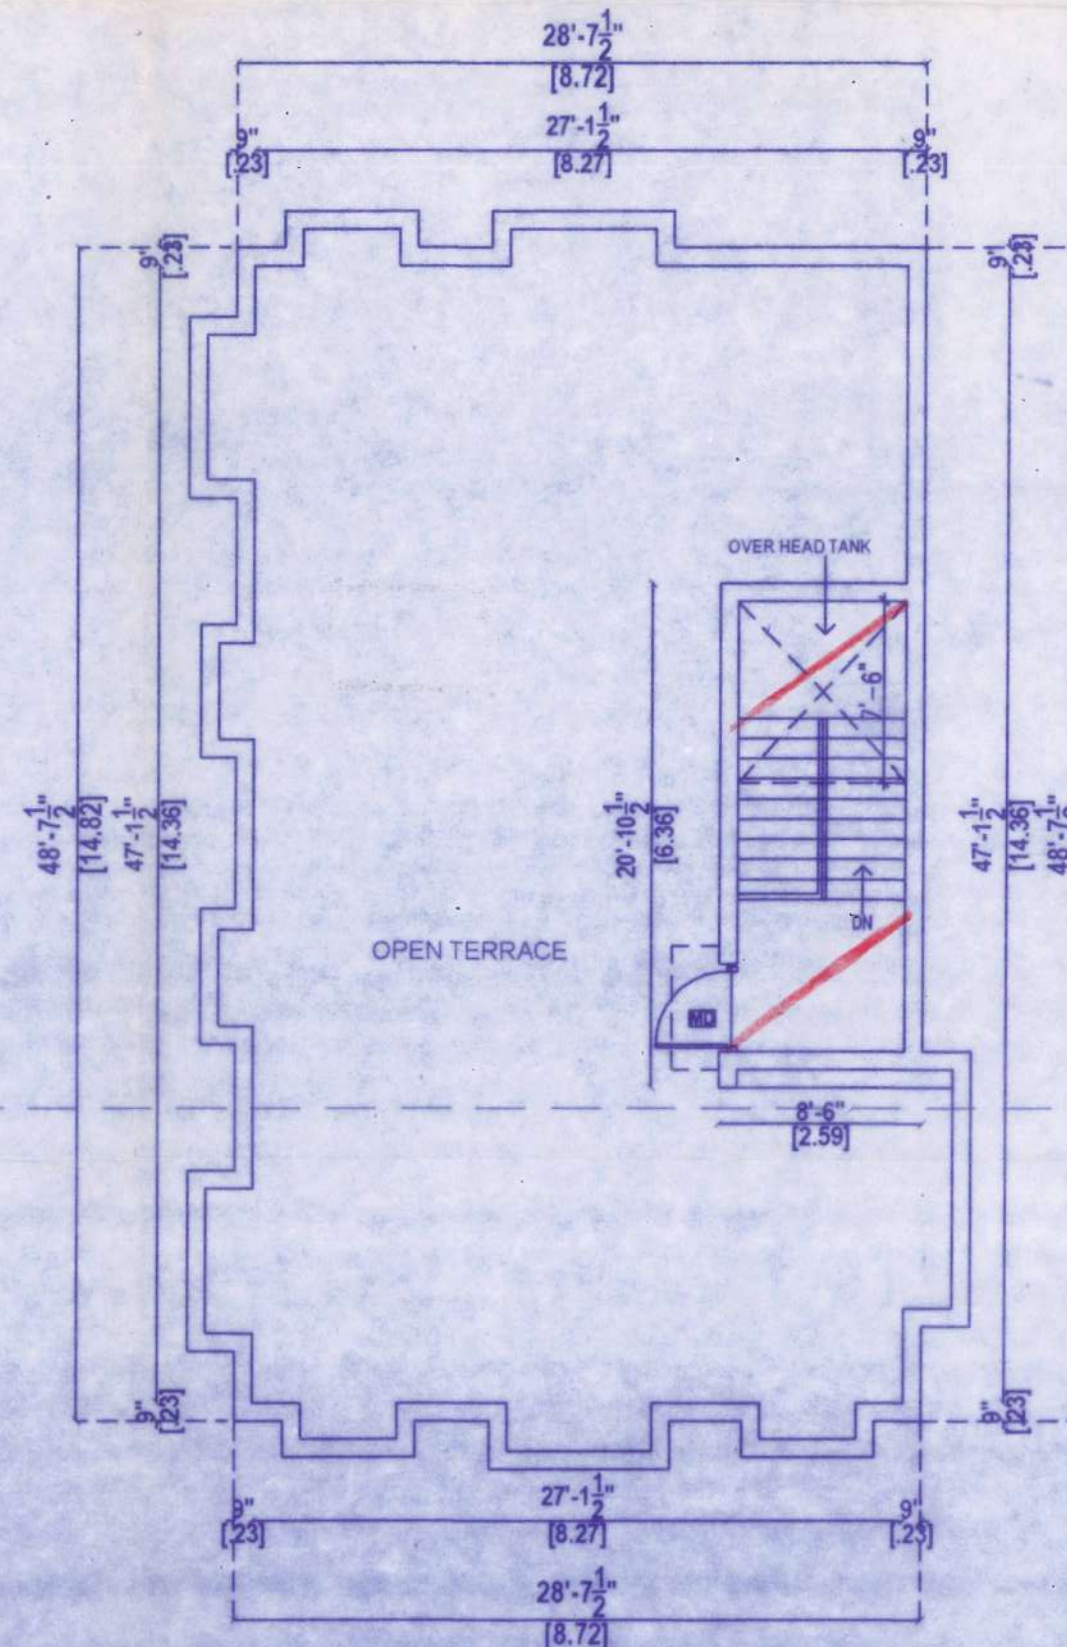

TERRACE FLOOR PLAN

KEY PLAN	SHEET NO- 1 / 1		
SITE PLAN , FLOOR PLANS, ELEVATION			
SECTION , BASEMENT FLOOR PLAN			
TERRACE FLOOR PLAN			
SCHEDULE OF JOINERY			
MD	MAIN DOOR	3'6"x7'0"	1.00x2.13
D3	DOOR	3'0"x7'0"	0.91x2.13
D26	DOOR	2'6"x7'0"	0.76x2.13
W4	WINDOW	4'0"x4'0"	1.22x1.22
W6	WINDOW	6'0"x4'0"	1.83x1.22
V2	VENTILATOR	2'0"x2'0"	0.60x0.60
V6	VENTILATOR	6'0"x2'0"	1.83x0.60
AREA STATEMENT		SQM	
PLOT AREA			231.80
BASEMENT FLOOR			108.04
GROUND FLOOR			126.89
FIRST FLOOR			136.24
SECOND FLOOR			136.24
TOTAL			507.41
COLOUR INDEX			
REGULARISATION			
ROAD			
PLOT BOUNDARY			

ALL DIMENSIONS ARE IN METERS & FEET  
 SCALE - 1:100

*R. Vinodh Kumar*  
 Manakumar Venkat

OWNER'S SIGNATURE

**ER. R. VINODH KUMAR**  
 B.E. CIVIL, M.E. STRUCTURAL ENGINEER  
 BUILDING LICENSED SURVEYOR CLASS-I  
 GREATER CHENNAI CORPORATION  
 LICENSE No : 2060/2017-2018  
 R.V.PLANNERS Off : 044-25991109  
 # 154, T.H.Road, Ph: 8939991109  
 Thiruvethiyur, Ch-19, email id : r.v.planners2017@gmail.com

LICENSED SURVEYOR