

PLAN SHOWING THE REGULARISATION OF INDIVIDUAL RESIDENTIAL FLAT NO: 1/3-5 [UNDER REGULARISATION SCHEME -1999] AT NEW DOOR NO-3, OLD DOOR NO - 1 /3, VI th TRUST CROSS STREET, MANDAVELIPAKKAM, CHENNAI-600 028. COMPRISING OLD T.S.NO:4457, NEW S.NO: 4435/29pt, BLOCK NO:98 OF MYLAPORE VILLAGE GREATER CHENNAI CORPORATION ZONE NO: 09 DIVISION NO:126

SPECIFICATION:

SAND FILLING IN FOUNDATION
 PCC 1:4:8 IN FOUNDATION
 BRICK WORK IN CM 1:5
 RCC WORK, M25 GRADE
 PLASTERING IN CM 1:4
 NOTE: MINIMUM CONCRETE GRADE USED IS - M25 [1:1:2]

JOINERY DETAILS

TYPE	DESCRIPTION	SIZE	
		SQ FT	SQ M
MD	DOOR	3'6" X 7'0"	1.07 X 2.13
FD	DOOR	6'0" X 7'0"	1.81 X 2.13
D1	DOOR	3'0" X 7'0"	0.91 X 2.13
D2	DOOR	2'6" X 7'0"	0.76 X 2.13
FW	WINDOW	6'0" X 4'0"	1.81 X 1.22
W	WINDOW	4'0" X 4'0"	1.22 X 1.22
W1	WINDOW	4'6" X 4'0"	1.37 X 1.22
KW	WINDOW	4'0" X 3'0"	1.22 X 0.91
V	VENTILATOR	2'0" X 2'0"	0.61 X 0.61

AREA STATEMENT

	SQ M	SQ FT
INDIVIDUAL FLAT AREA	87.21	938.72



REFERENCE


SCALE : 1:100

- ROAD
- BOUNDARY
- REGULARISATION


Prama Kumari
 OWNER SIGNATURE

K. Anitha
K. ANITHA, B.Arch.
 Reg. No. CA/2011/53769
 TNCDB Reg. No. RA/Gr.17/19/02/003
 No.1, Soodiammapet Street, Sandpet,
 Chennai - 600 015. Ph: 99410 85299
 E-Mail ID : anitha489@yahoo.co.in


ARCHITECT

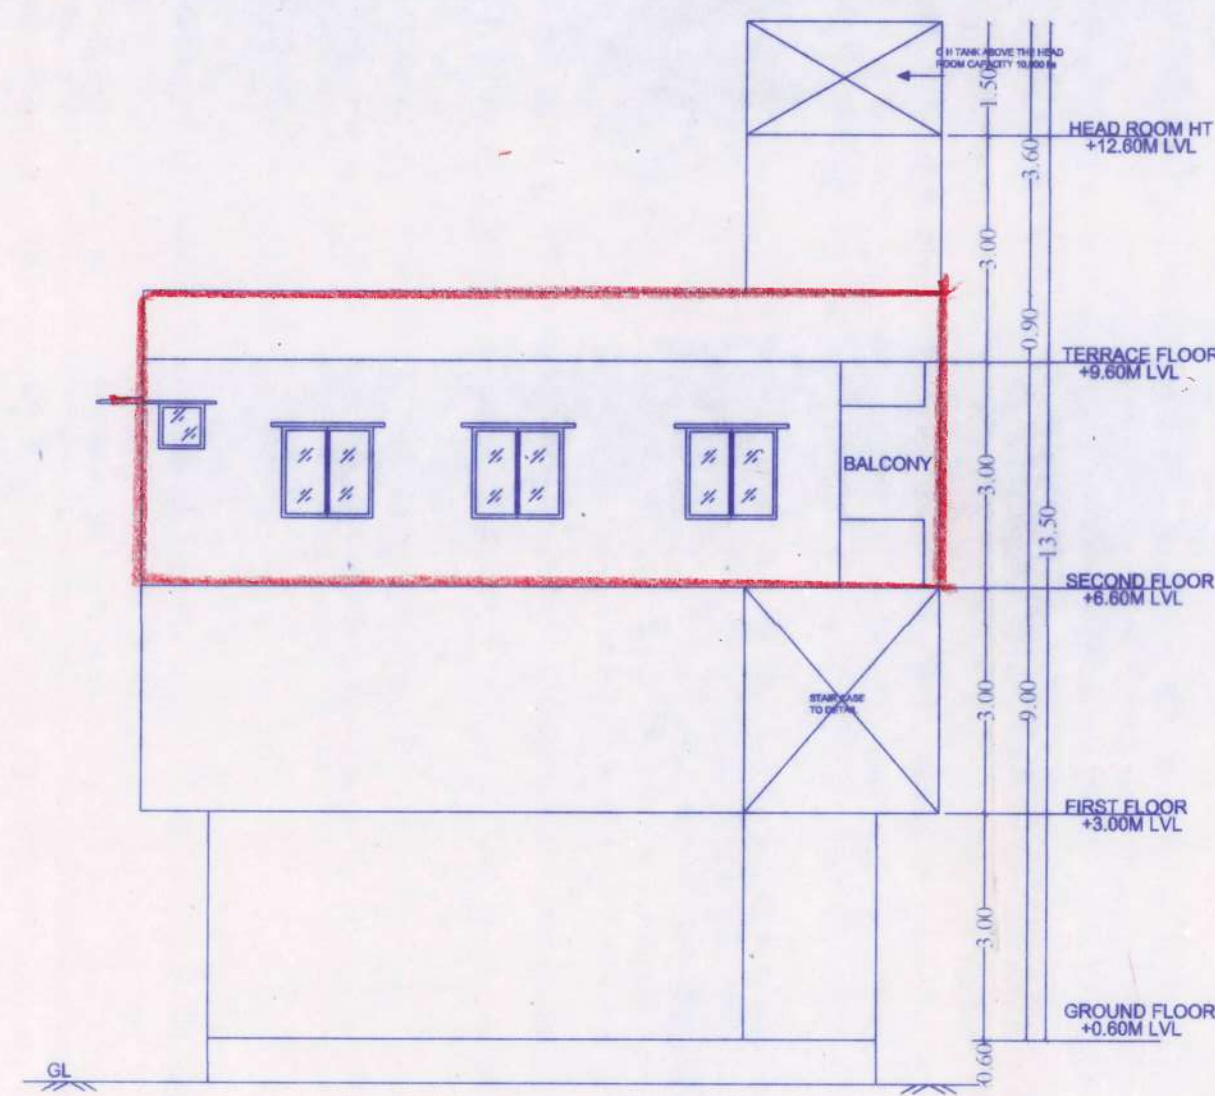


ELEVATION

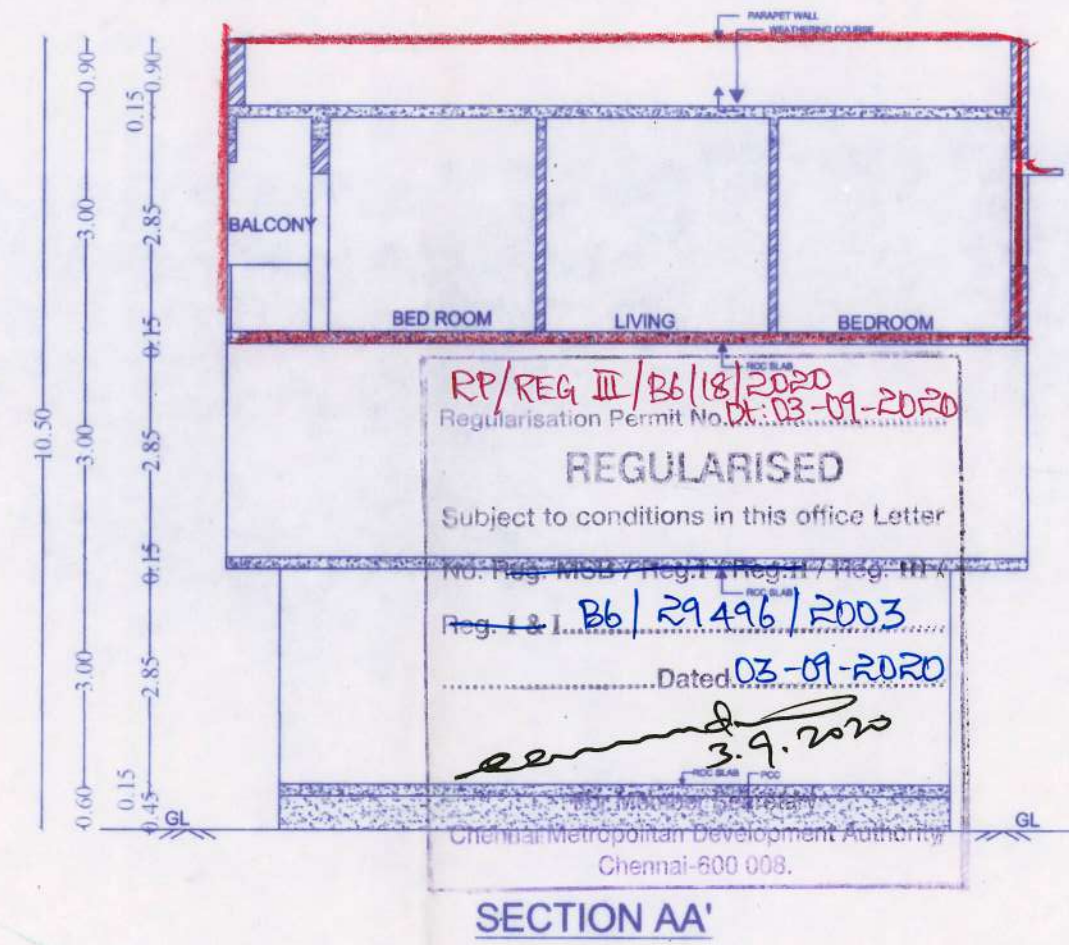


SECTION AA'

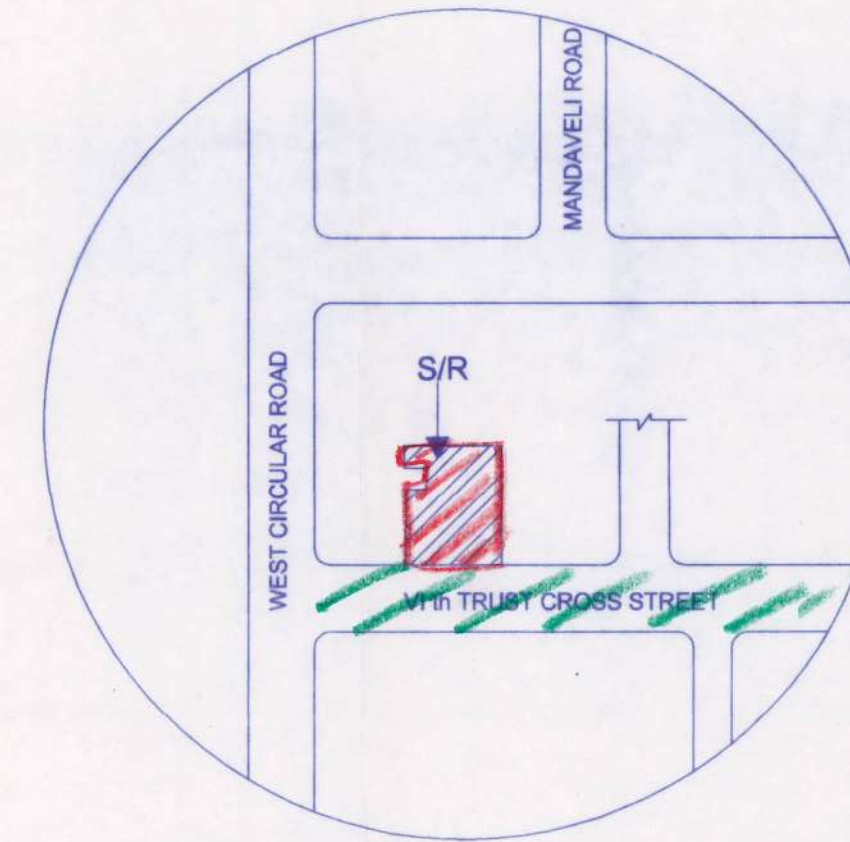


KEY PLAN (NOT TO SCALE)

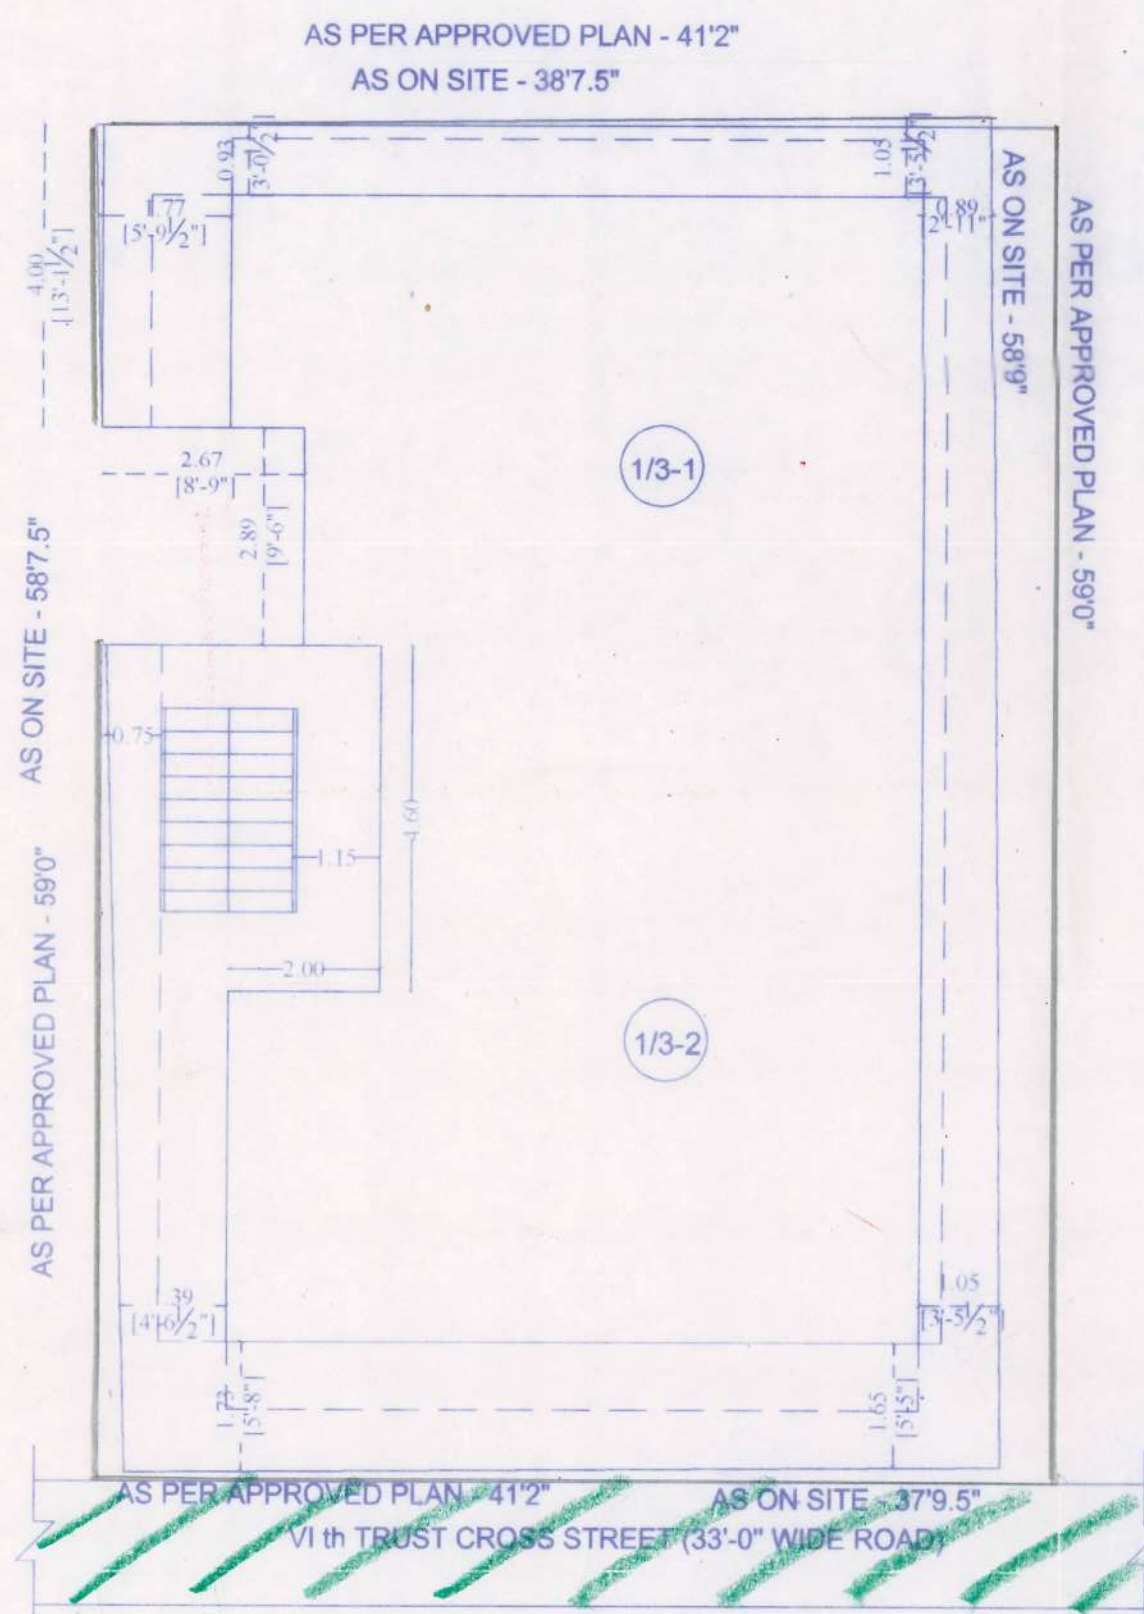


SITE CUM GROUND FLOOR PLAN

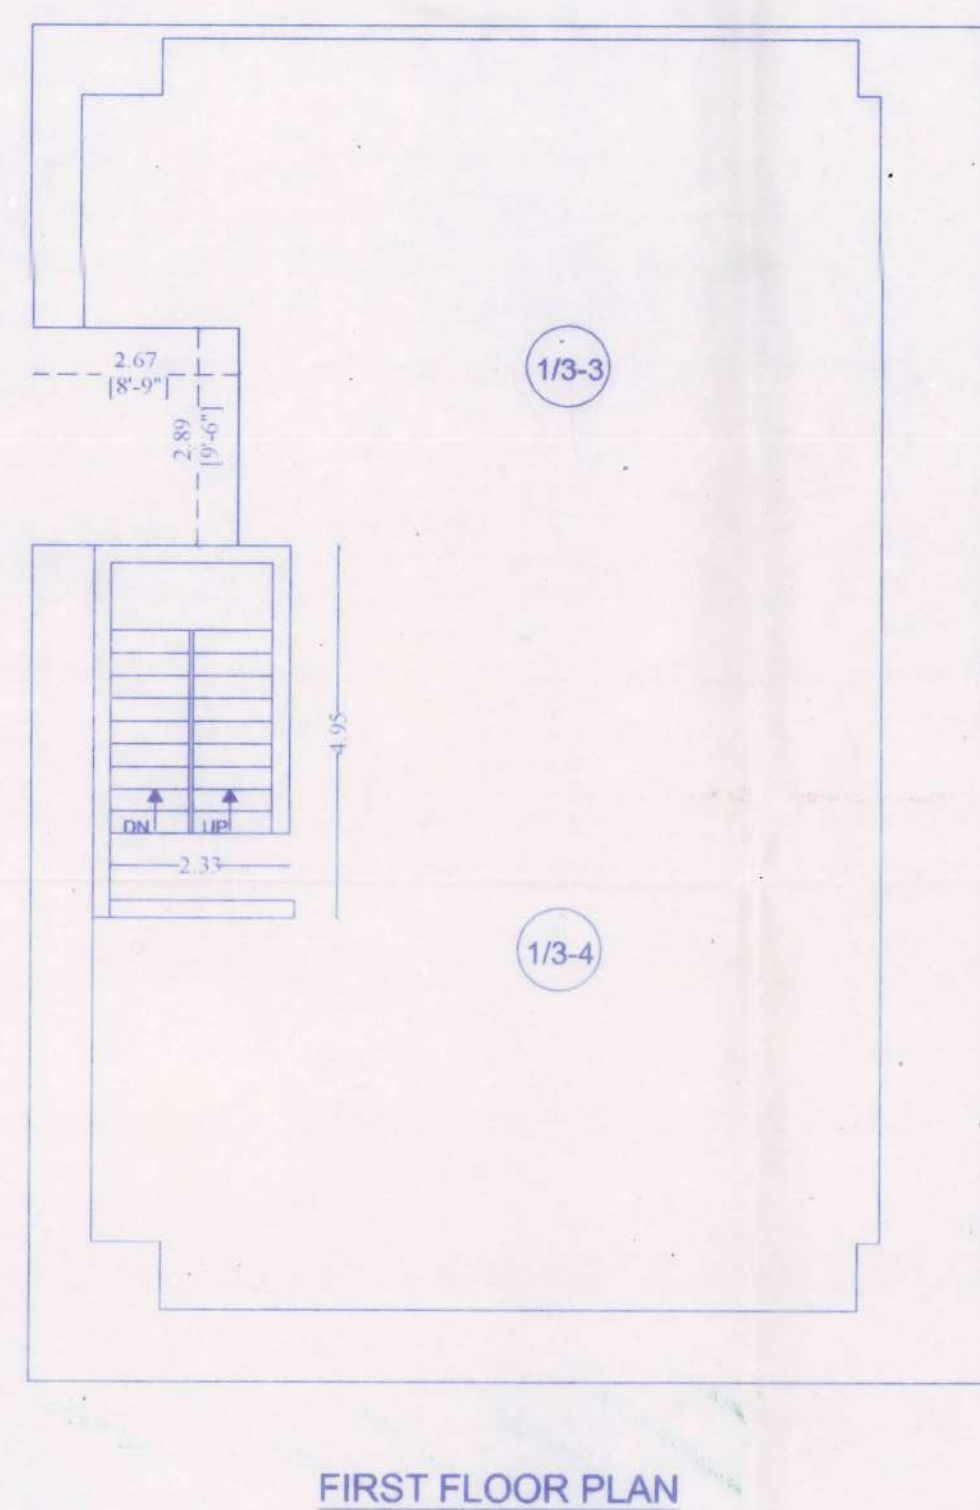

FIRST FLOOR PLAN

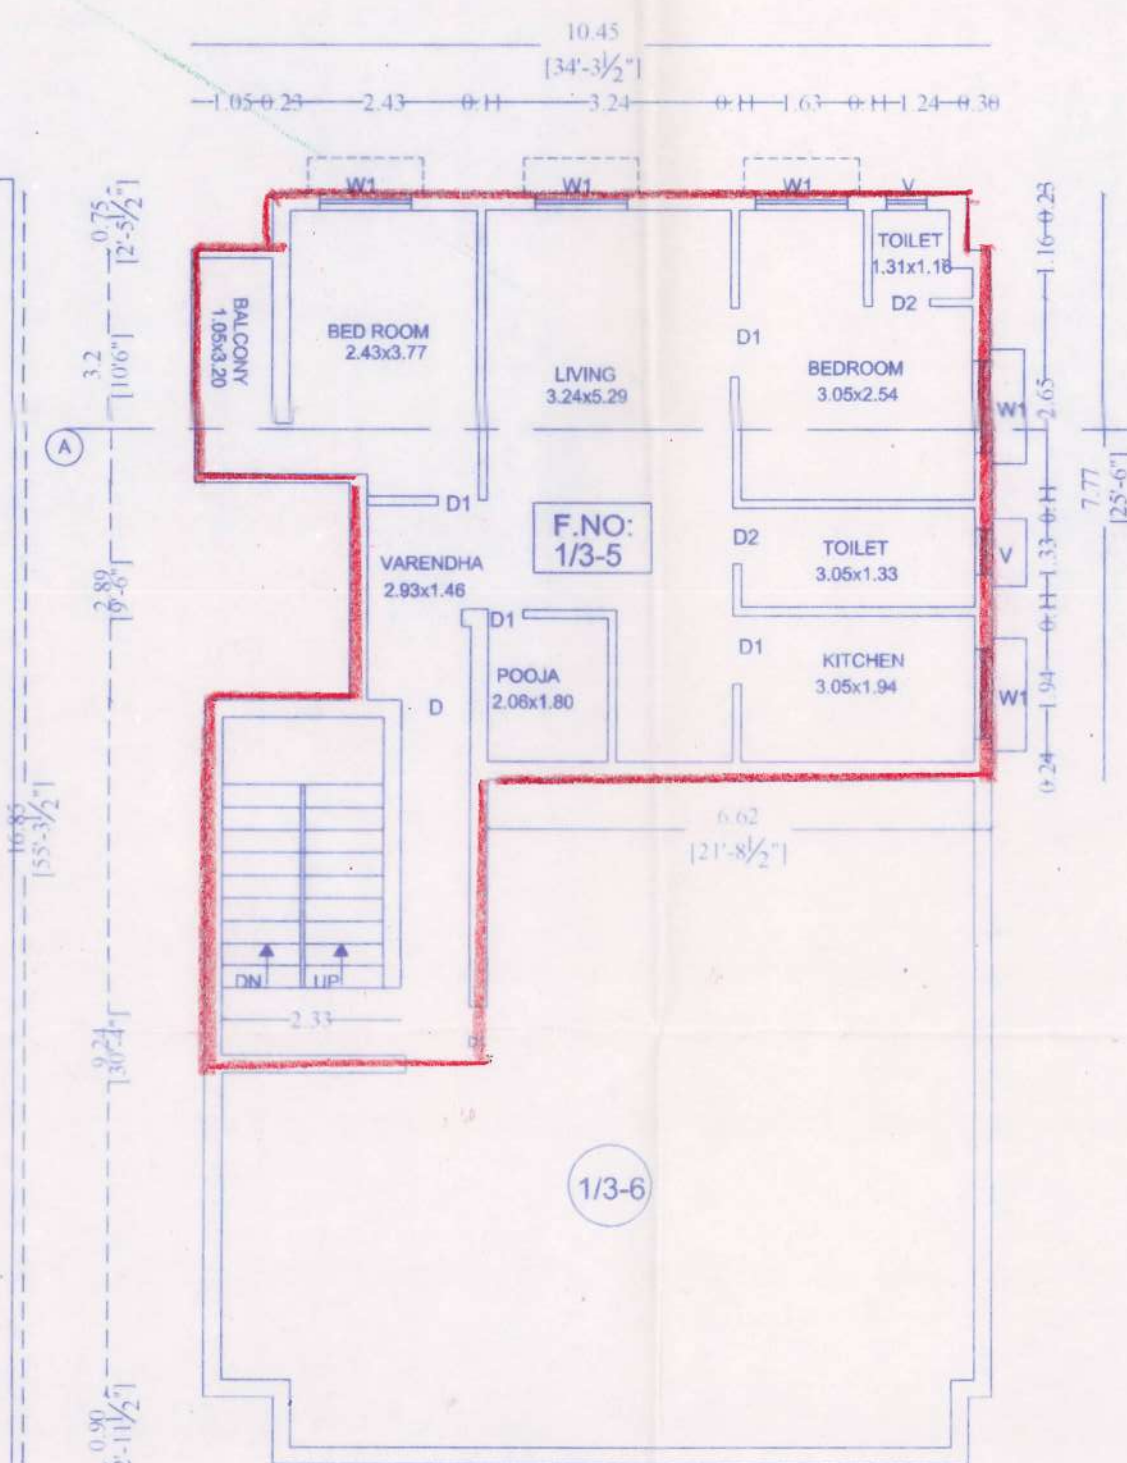

SECOND FLOOR PLAN

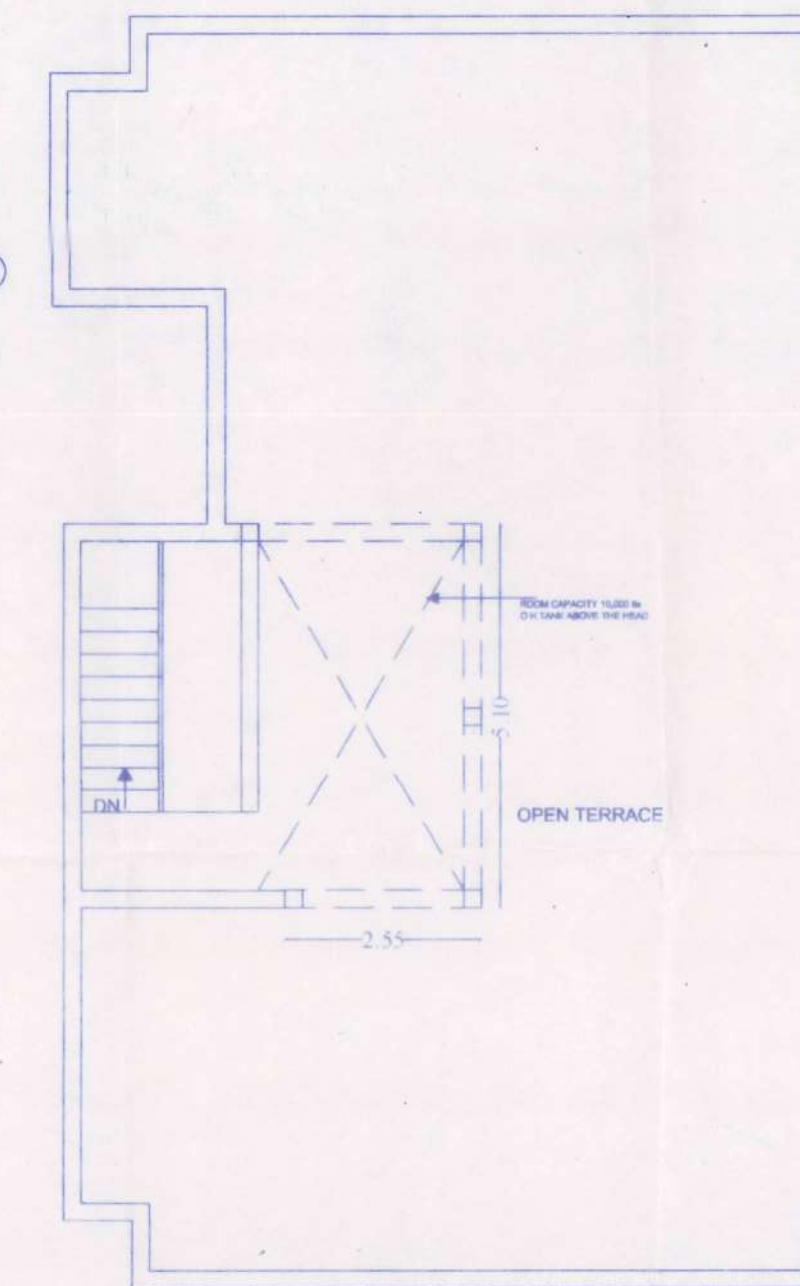

TERRACE FLOOR PLAN