




REAR (EAST SIDE) ELEVATION

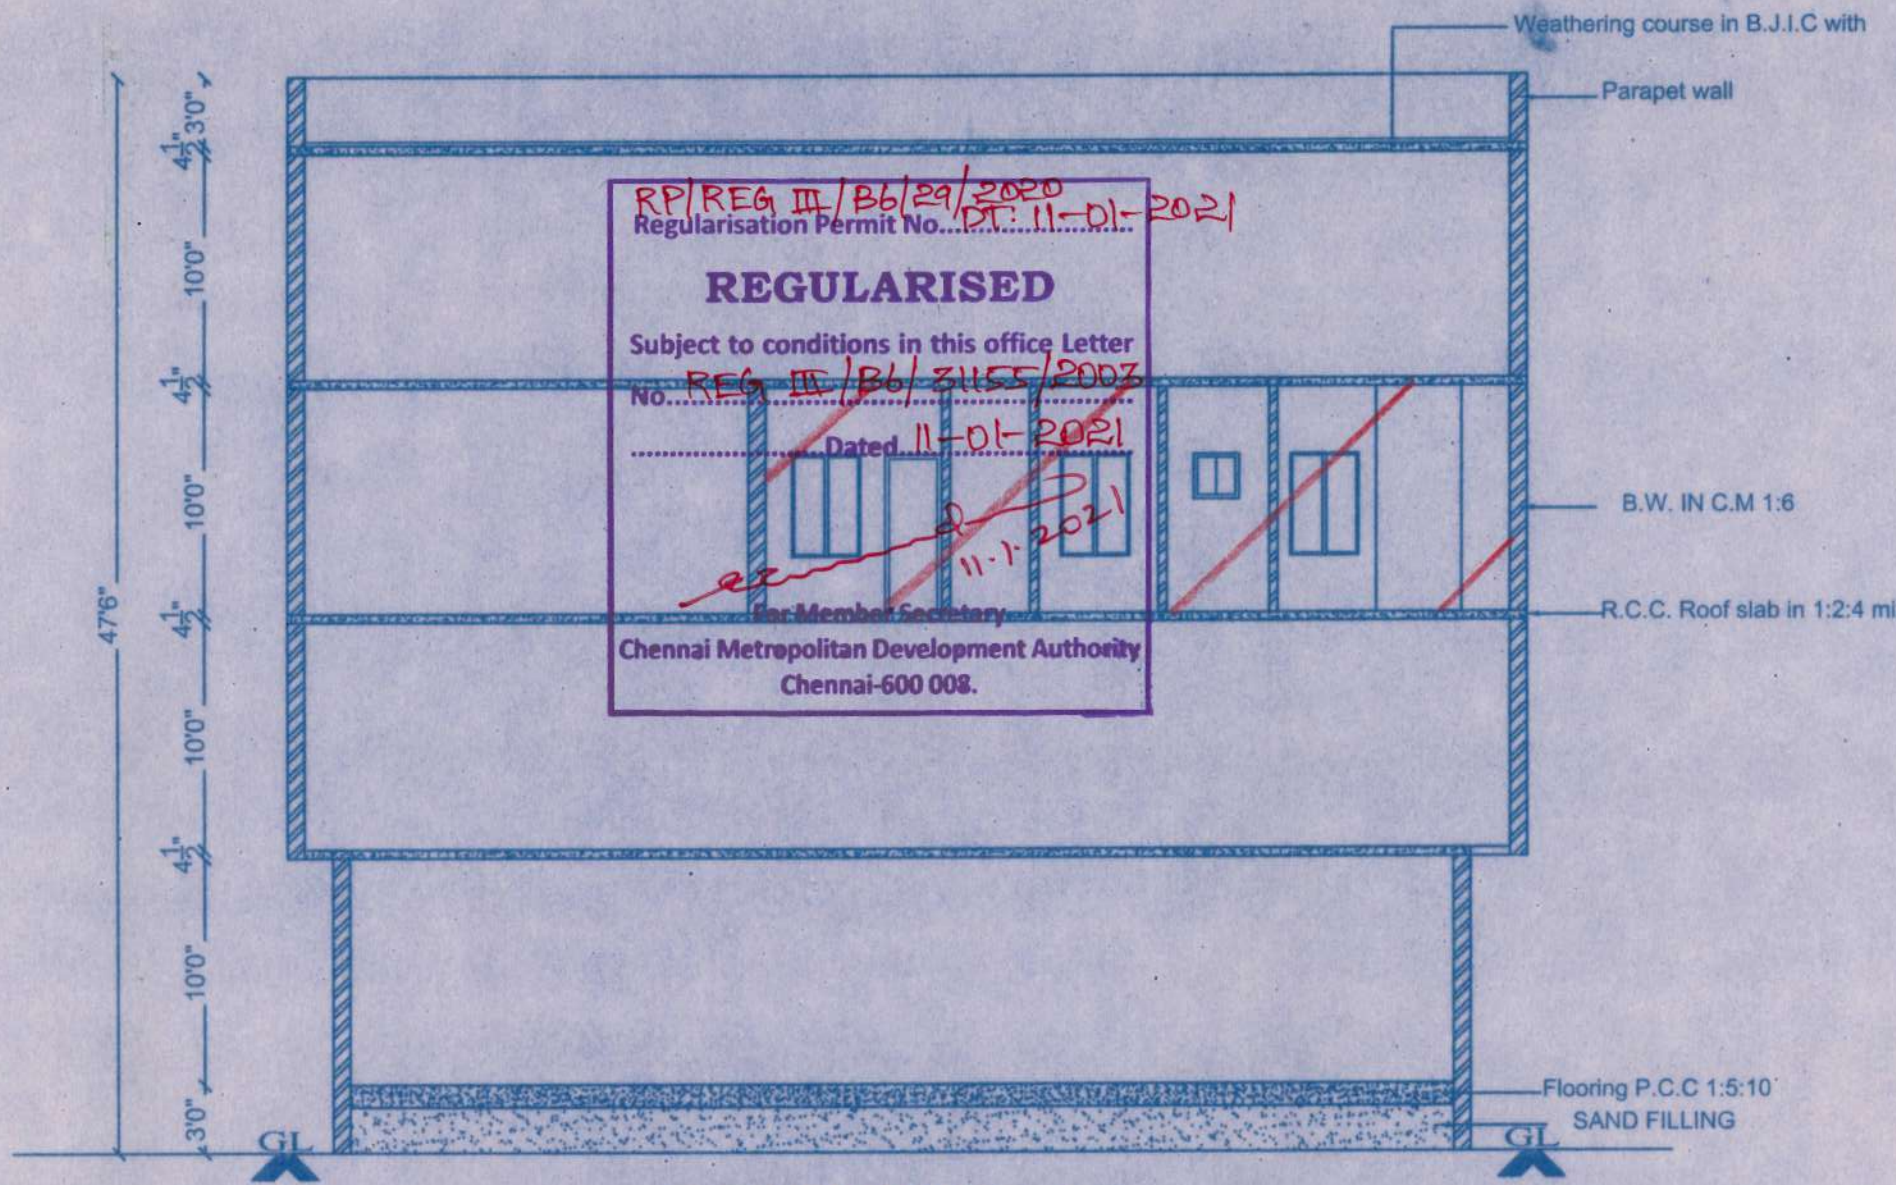


SECTION "AA"

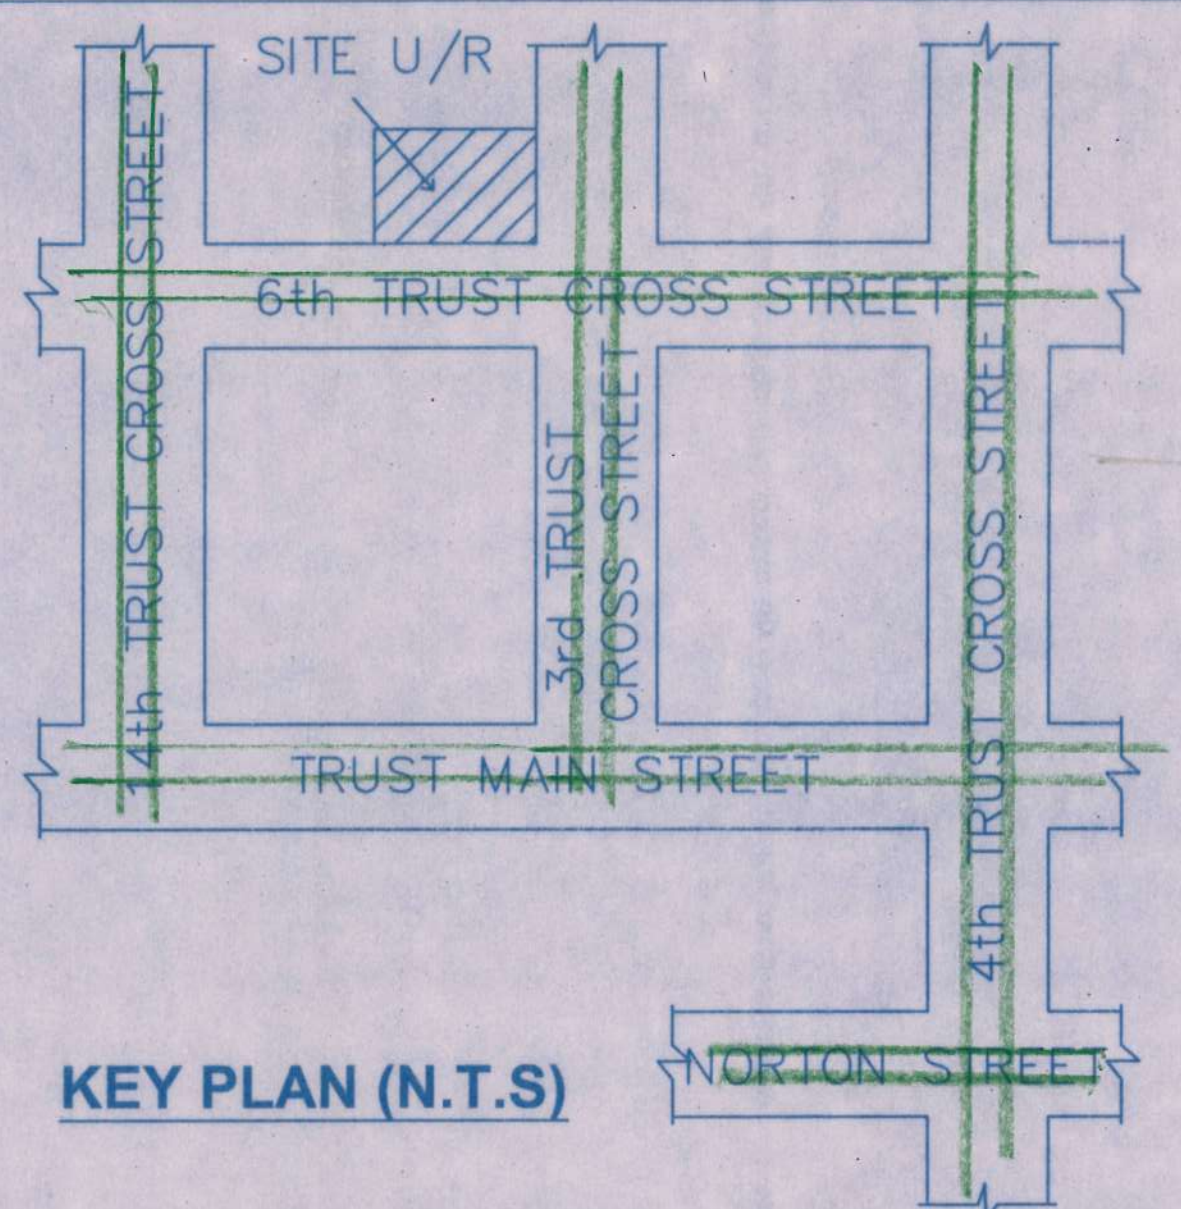


KEY PLAN (N.T.S)

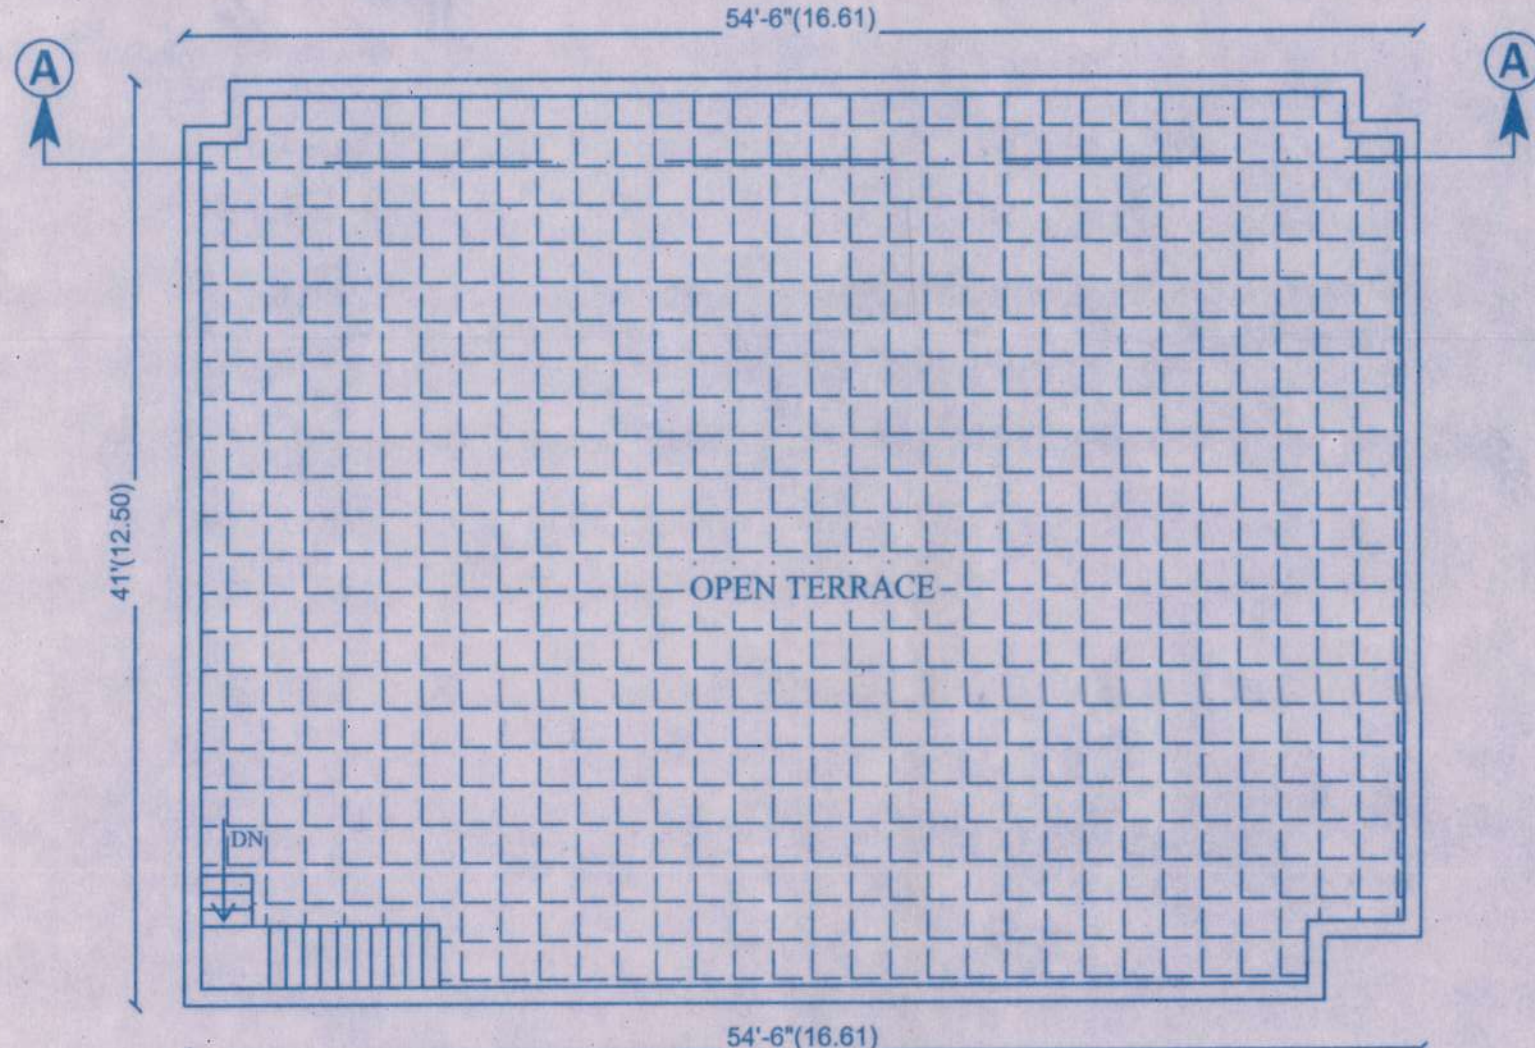


TERRACE FLOOR PLAN

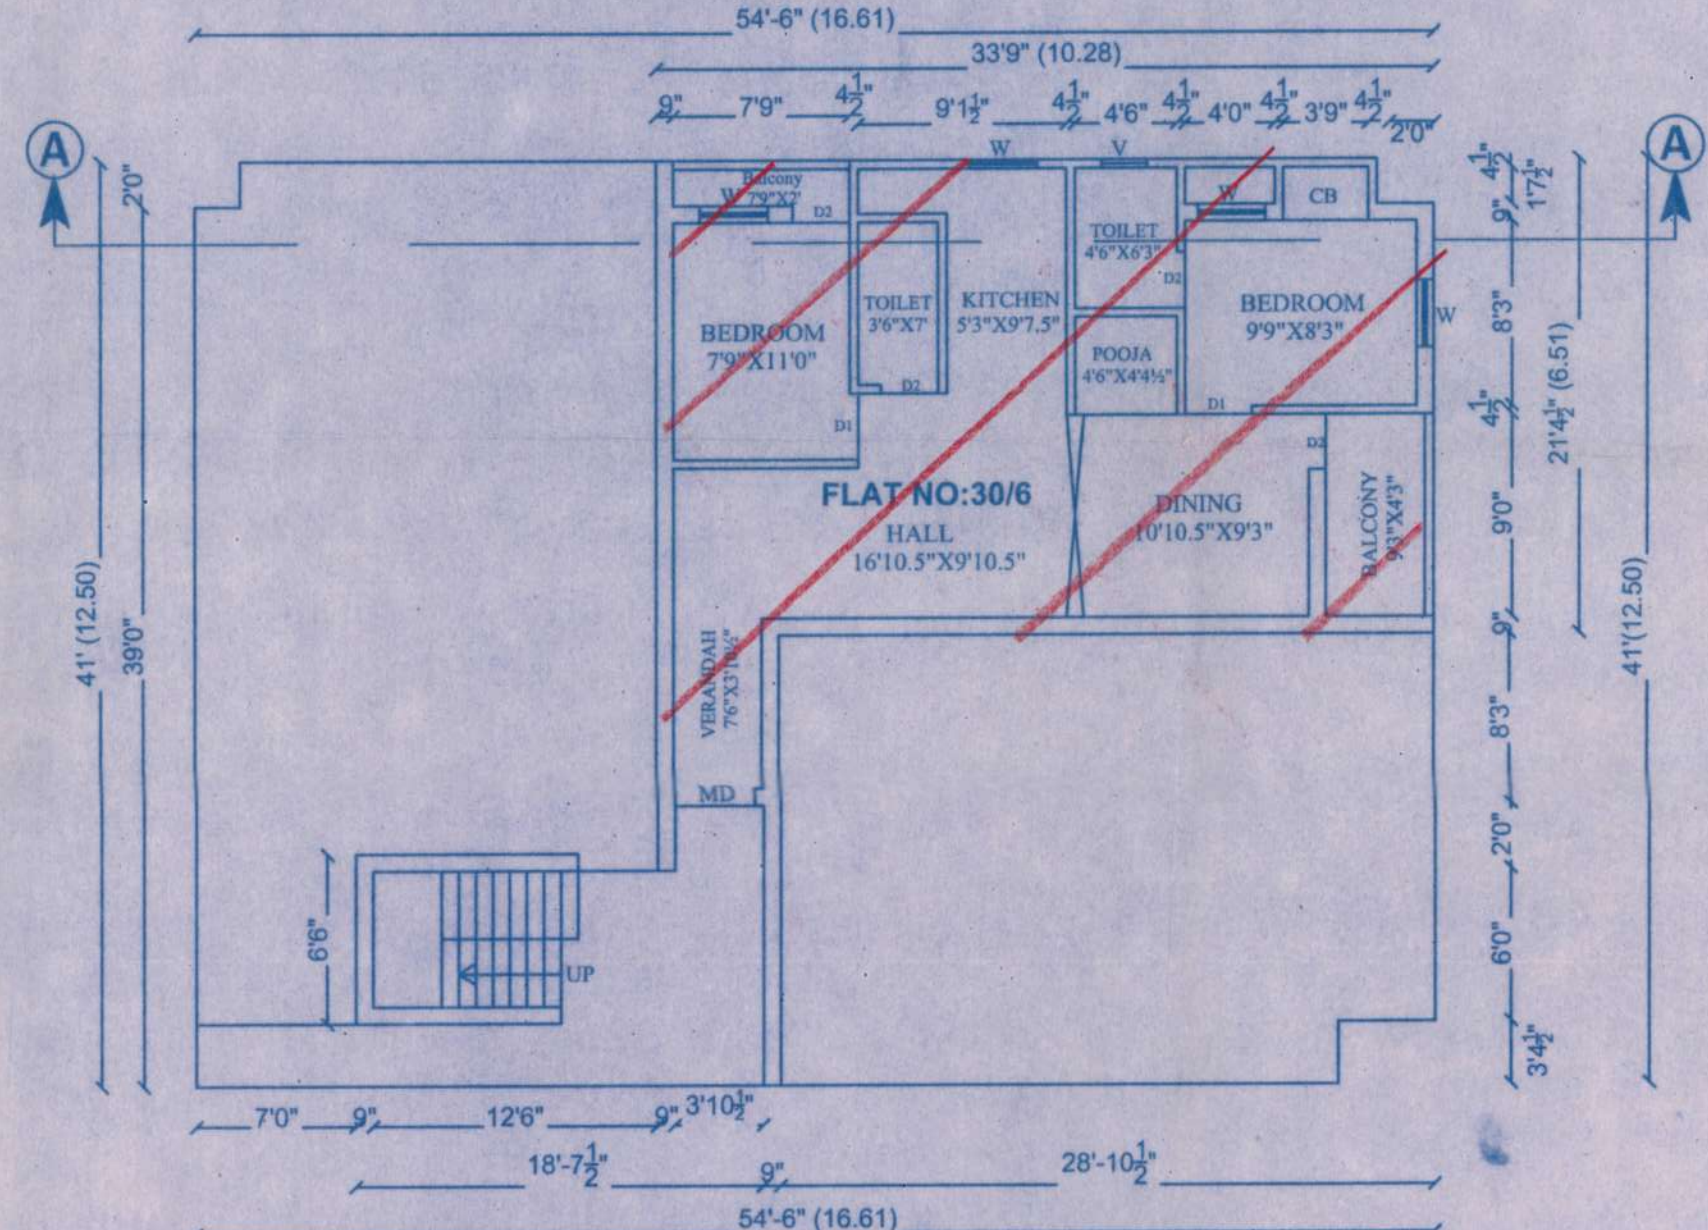


SECOND FLOOR PLAN

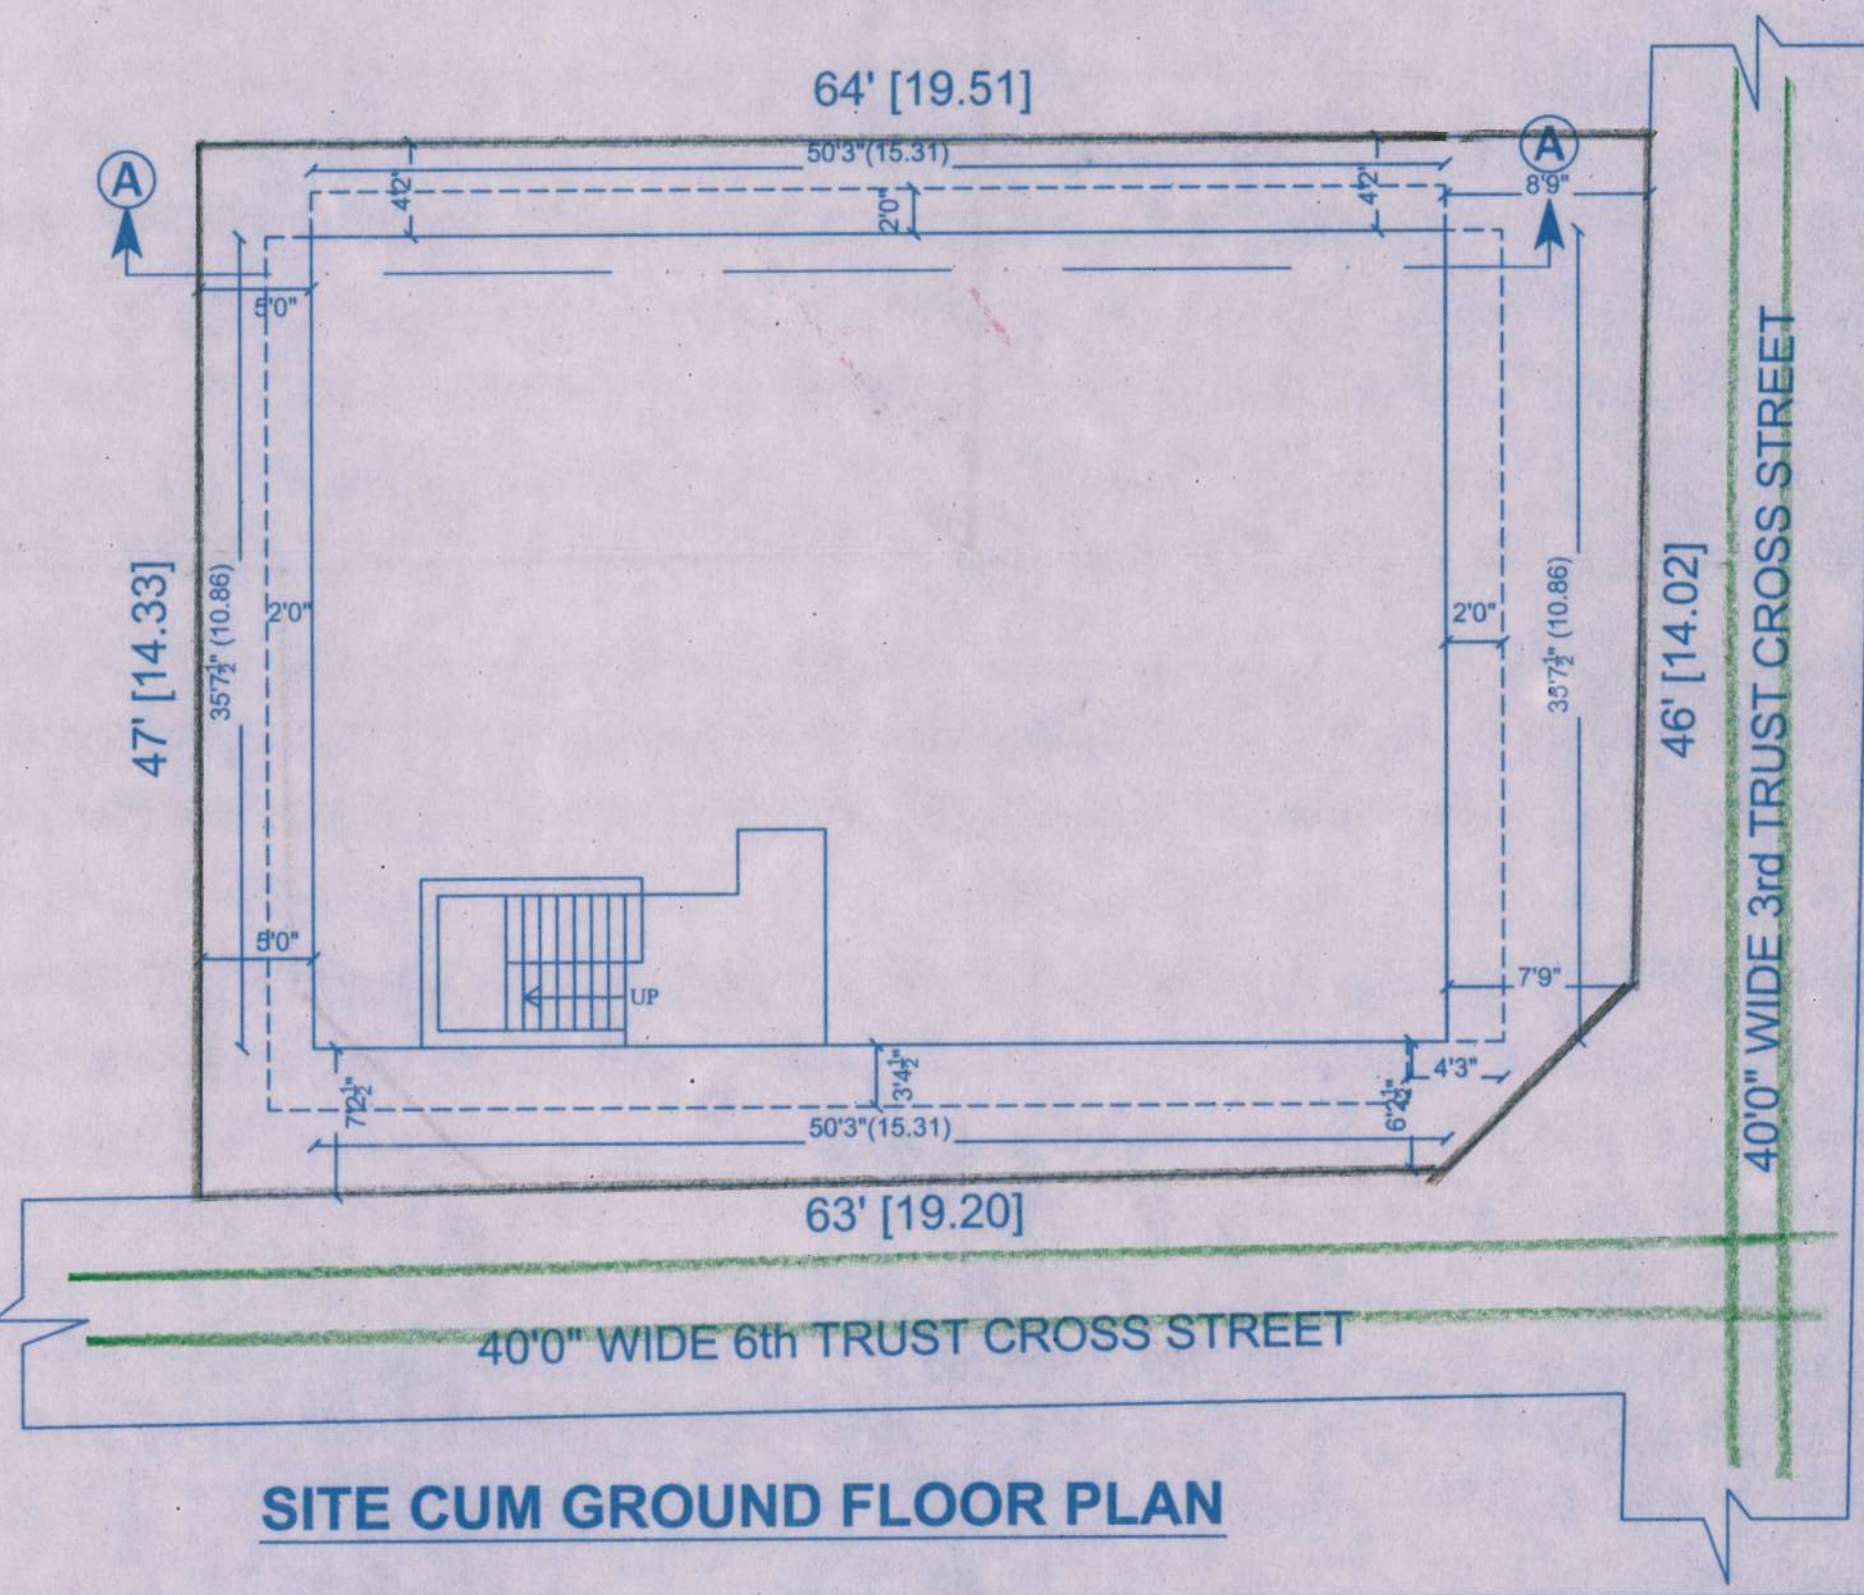

SITE CUM GROUND FLOOR PLAN

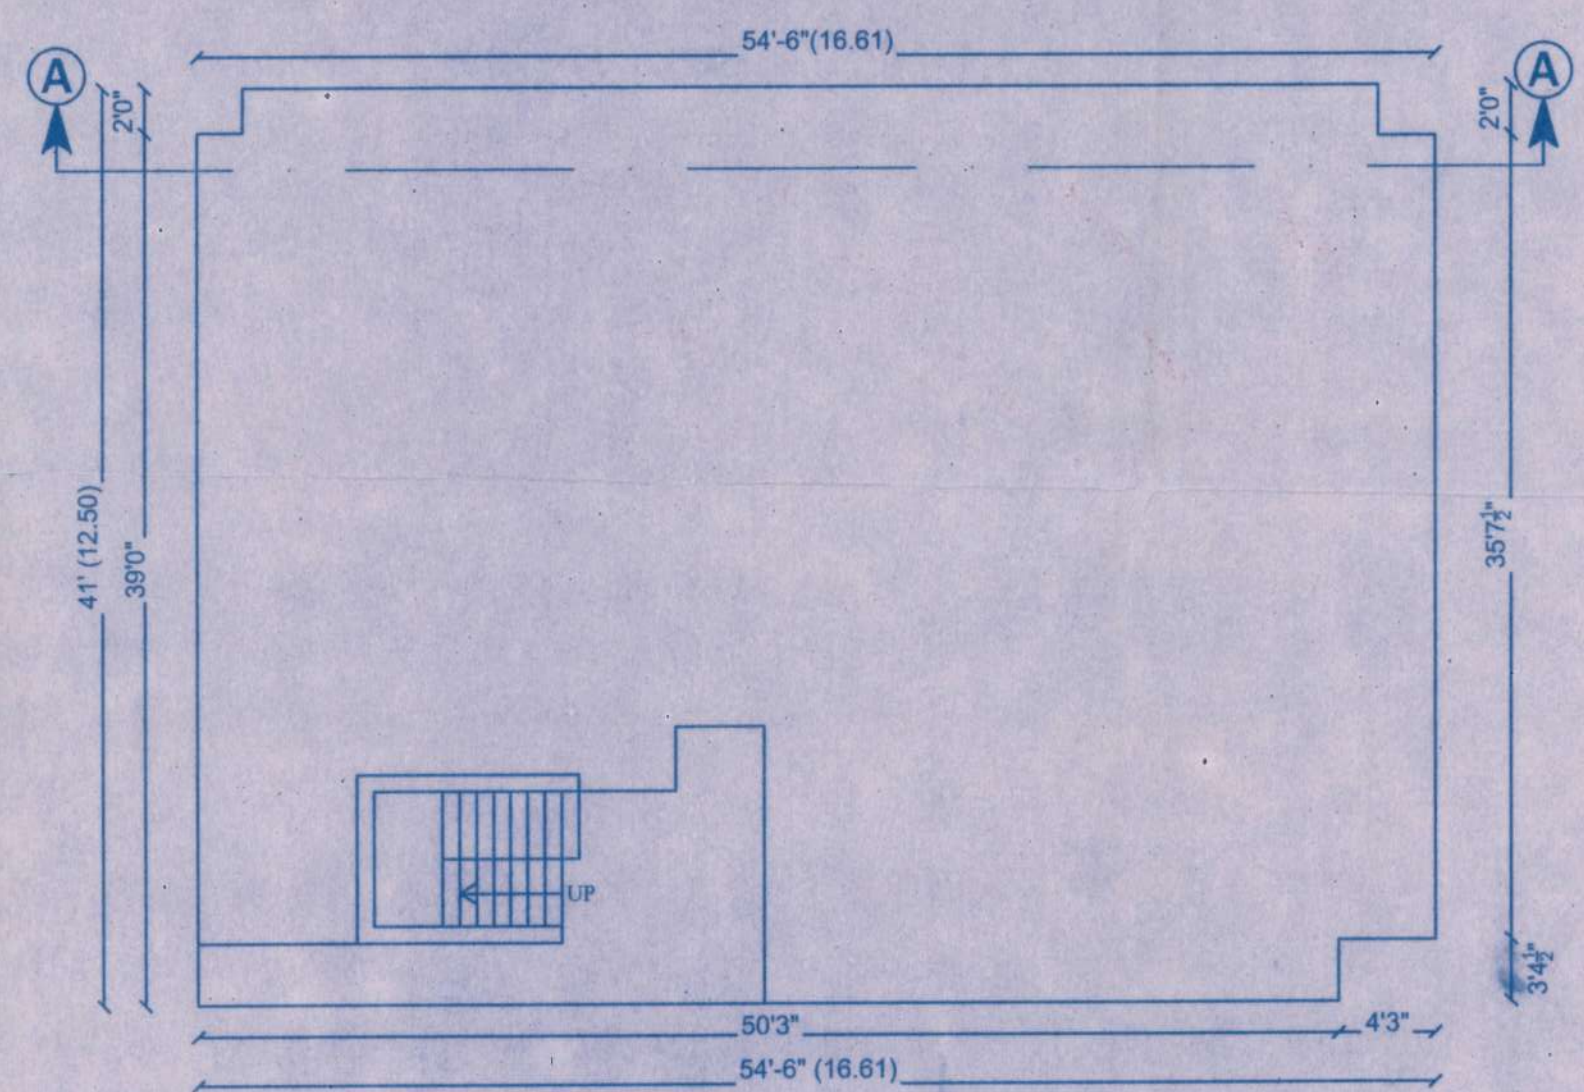

FIRST & THIRD FLOOR PLAN

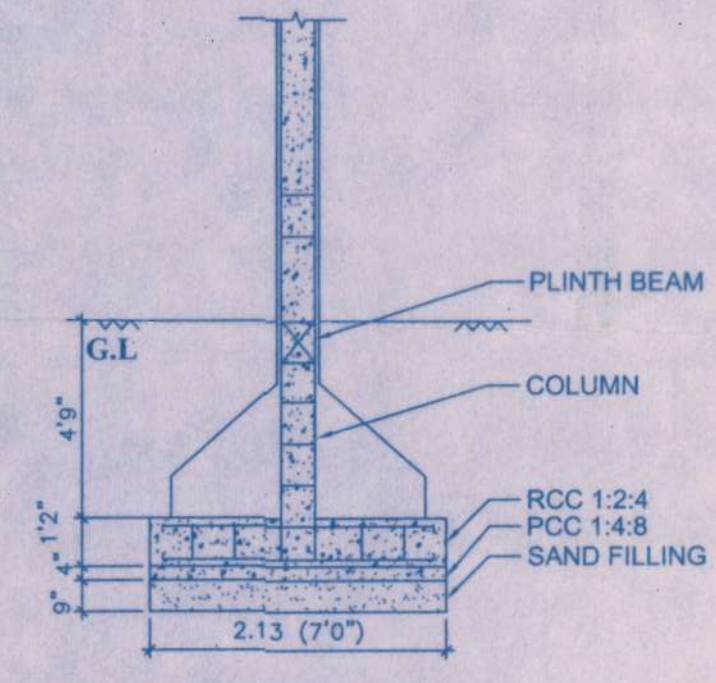

FOUNDATION DETAILS (NOT TO SCALE)

PLAN SHOWING THE REGULARISATION (UNDER REGULARISATION SCHEME 1999) OF INDIVIDUAL FLAT NO:6 IN SECOND FLOOR OF GF+3F RESIDENTIAL BUILDING AT OLD DOOR NO:30, NEW DOOR NO:32, 3rd TRUST CROSS STREET, MYLAPORE, MANDELIPAKKAM, CHENNAI-600 028. COMPRISED IN S.NO:4436/66 OF MYLAPORE VILLAGE. GREATER CHENNAI CORPORATION ZONE NO - 09, DIVISION NO - 126.

SCALE: 1 : 100 (1"=8'0")  
ALL DIMENSIONS ARE IN METER

JOINERIES

DOOR	D	1.00 X 2.13
DOOR	D1	0.91 X 1.83
DOOR	D2	0.75 X 1.83
WINDOW	W	1.37 X 1.22
VENTILATOR	V	0.60 X 0.60

COLOUR INDEX

REGULARISED	
ROAD	
SITE BOUNDARY	

AREA STATEMENT

FLAT NO.6 AT SECOND FLOOR : 77.84 sqm

OWNER'S SIGNATURE :

*J. Packiaselvi*  
**J. PACKIASELVI. MR.**  
(Structural Engg)  
Registered Structural Engineer Grade-I  
REG. NO: RSE 1005222919  
GREATER CHENNAI CORPORATION  
Plot No:3480, TNHB., Avadi, Chennai-60  
CELL : 95662 71366

LICENSE SURVEYOR :