

o/c

PLAN SHOWING THE REGULARIZATION OF INDIVIDUAL RESIDENTIAL FLAT No.14 @ THIRD FLOOR IN GF + 3 FLOORS BUILDING, (UNDERREGULARISATION SCHEME 1999) AT OLD DOOR NO: 47, NEW DOOR NO.101, AKSHAYA APARTMENT, ALWARPET STREET, COMPRISED IN R.S.NO: 3683 /23 , BLOCK No.73 OF ALWARPET VILLAGE, CHENNAI-600018 , GREATER CHENNAI CORPORATION, DIVISION No. 26. ZONE No. 09

KEY PLAN SHEET NO : 01 / 01

SITE PLAN, FLOOR PLANS, ELEVATION, SECTION ,

COLOUR INDEX

REGULARISATION FLAT No -14 @ 3RD FLOOR	
ROAD	
PLOT BOUNDARY	

AREA STATEMENT

	SQ.M
PLOT AREA	512.88
FLAT AREA - FLAT No -14 @ 3RD FLOOR	70.96

CMDA / REG UNIT
C. No. Reg III / 36 / 31255 / 03
FINAL NUMBERING PLAN
PA AP DP CP


ALL DIMENSIONS ARE IN METRES

SCALE - 1:100

MD - MAIN DOOR	-	1.0x2.10
D1 - DOOR	-	.91x2.10
D2 - DOOR	-	.76x2.10
W1 - WINDOW	-	1.52x1.35
W2 - WINDOW	-	1.20x1.35
W3 - WINDOW	-	1.20x1.00
V - VENTILATOR	-	0.60x0.60

M. hotel.
OWNER'S SIGNATURE

D. LOGESWARI, B.E. Civil Engg.
Regd. No. CE/19/06/388
No. 392/3, Green Garden, 'L' Block,
26th Street, Anna Nagar East,
Chennai - 600 102.
LICENSED SURVEYOR

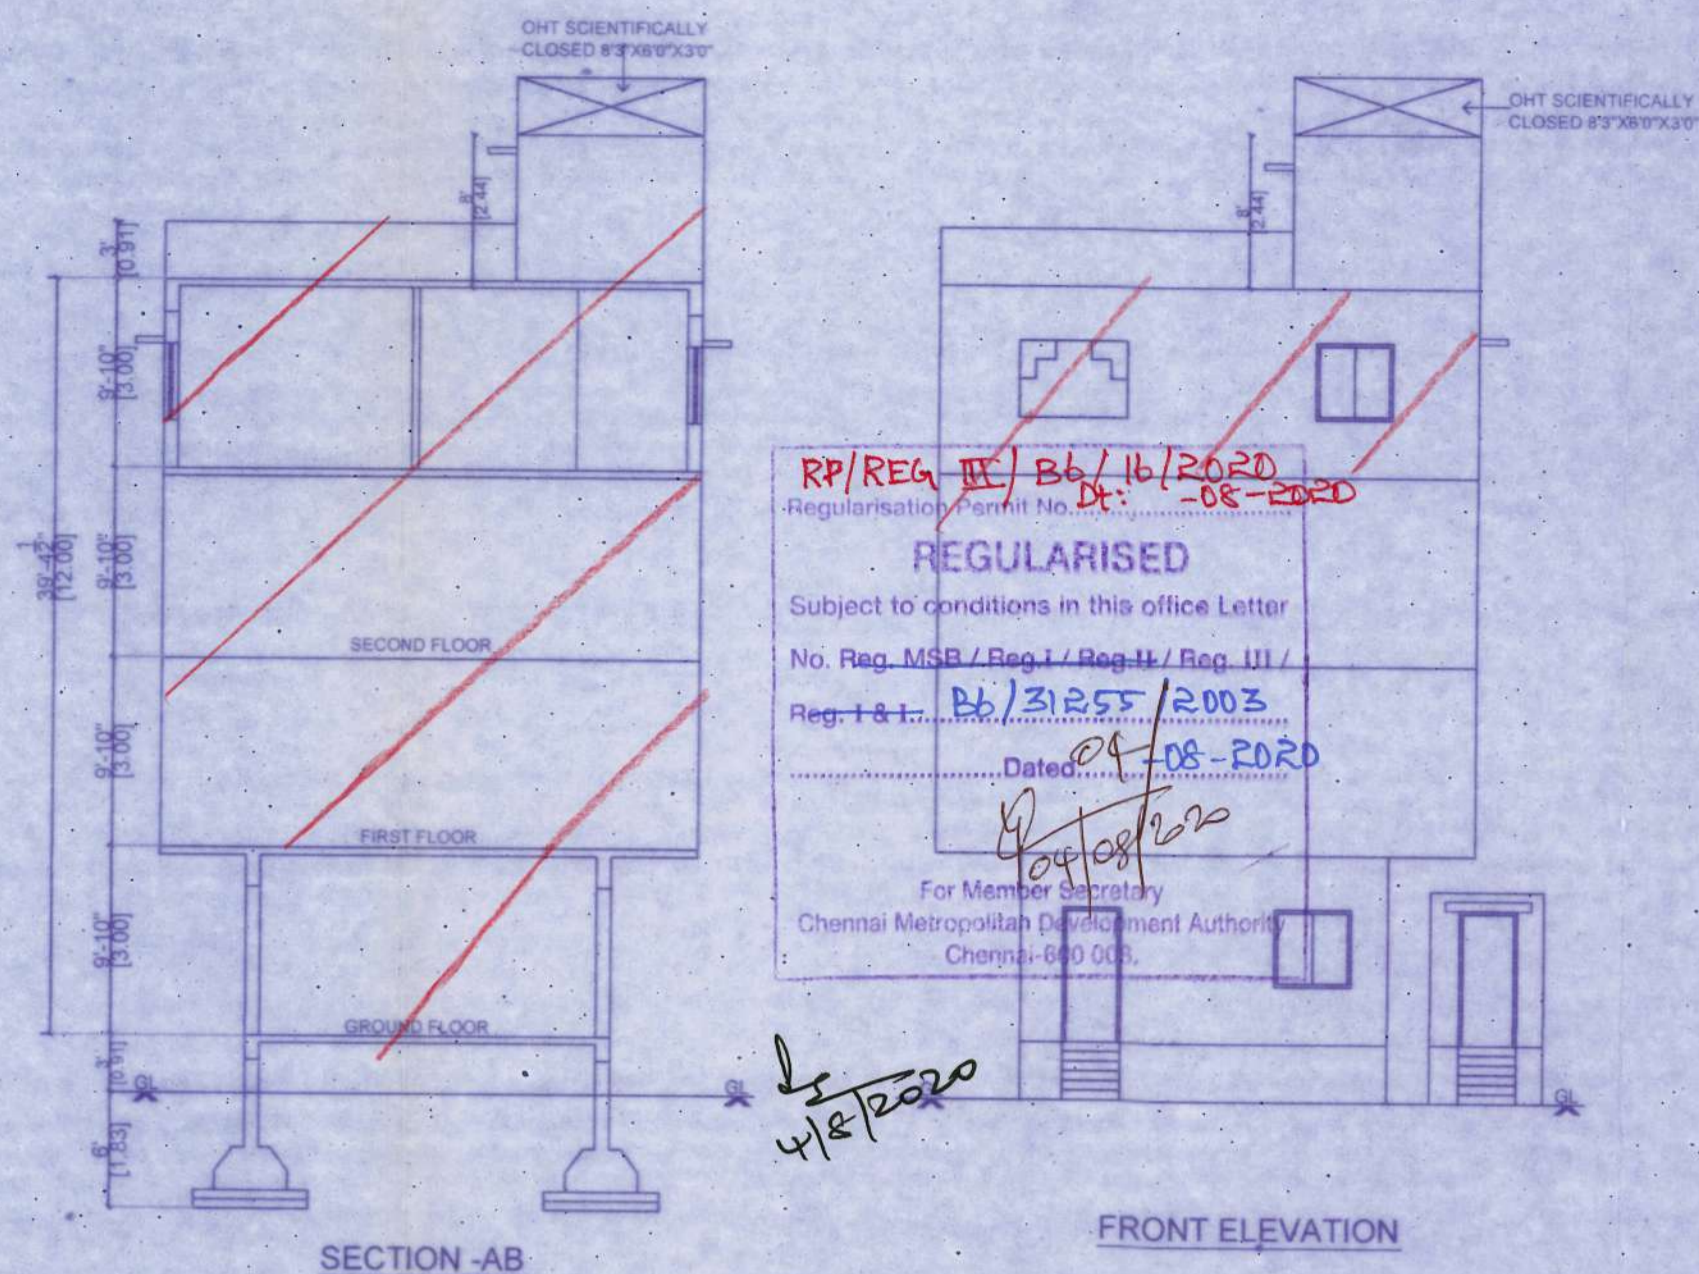

RP/REG III / B6 / 16 / 2020
Regularisation Part No. Dt. 08-2020
REGULARISED
Subject to conditions in this office Letter
No. Reg. MSB / Reg. I / Reg. II / Reg. III /
Reg. I & II / 2003
Dated 04-08-2020
For Member Secretary
Chennai Metropolitan Development Authority
Chennai-600 003.

