




PLAN SHOWING THE REGULARISATION OF RESIDENTIAL FLAT No.3 @ GROUND FLOOR (UNDER REGULARISATION SCHEME -1999) AT DOOR NO 2 / 3, CHENGALVARAYAN STREET, TRIPPLICANE, R.S No.1911, BLOCK No.36, CHENNAI - 600005  
 GREATER CHENNAI CORPORATION DIV. No.116  
 ZONE :IX  
 [SCALE 1:100]

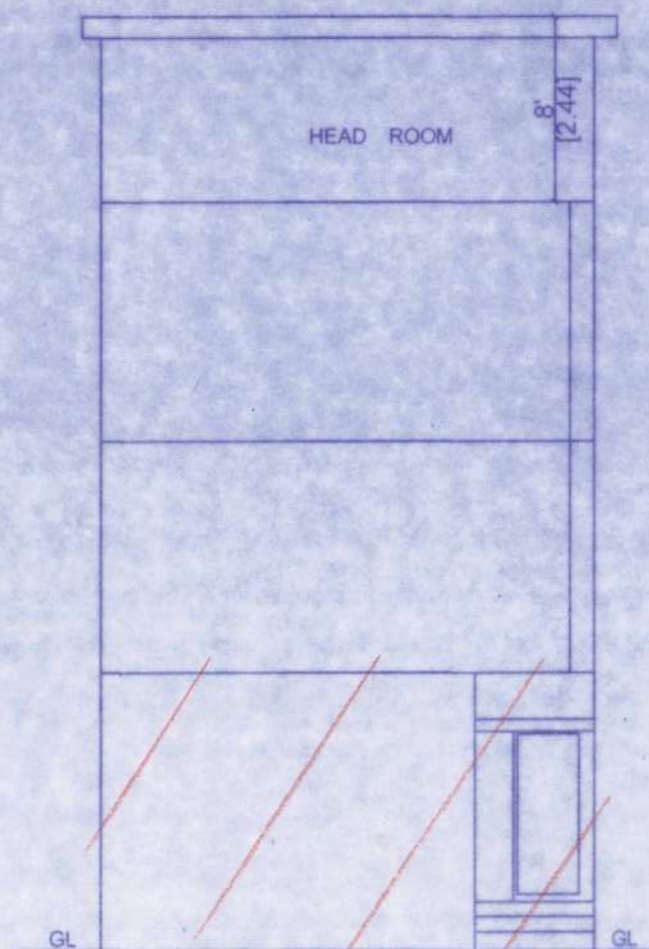


ELEVATION

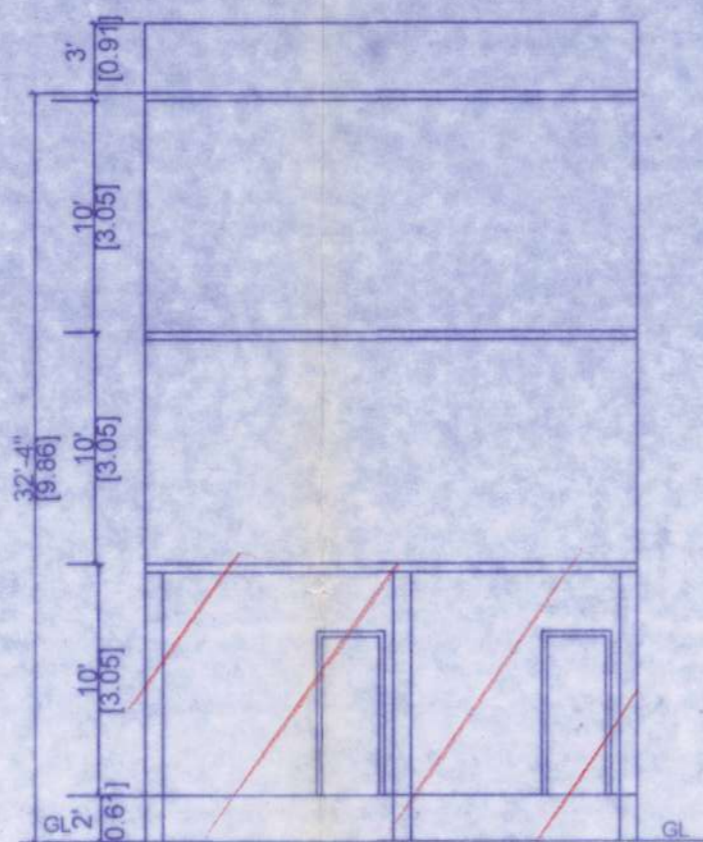


SECTION BB

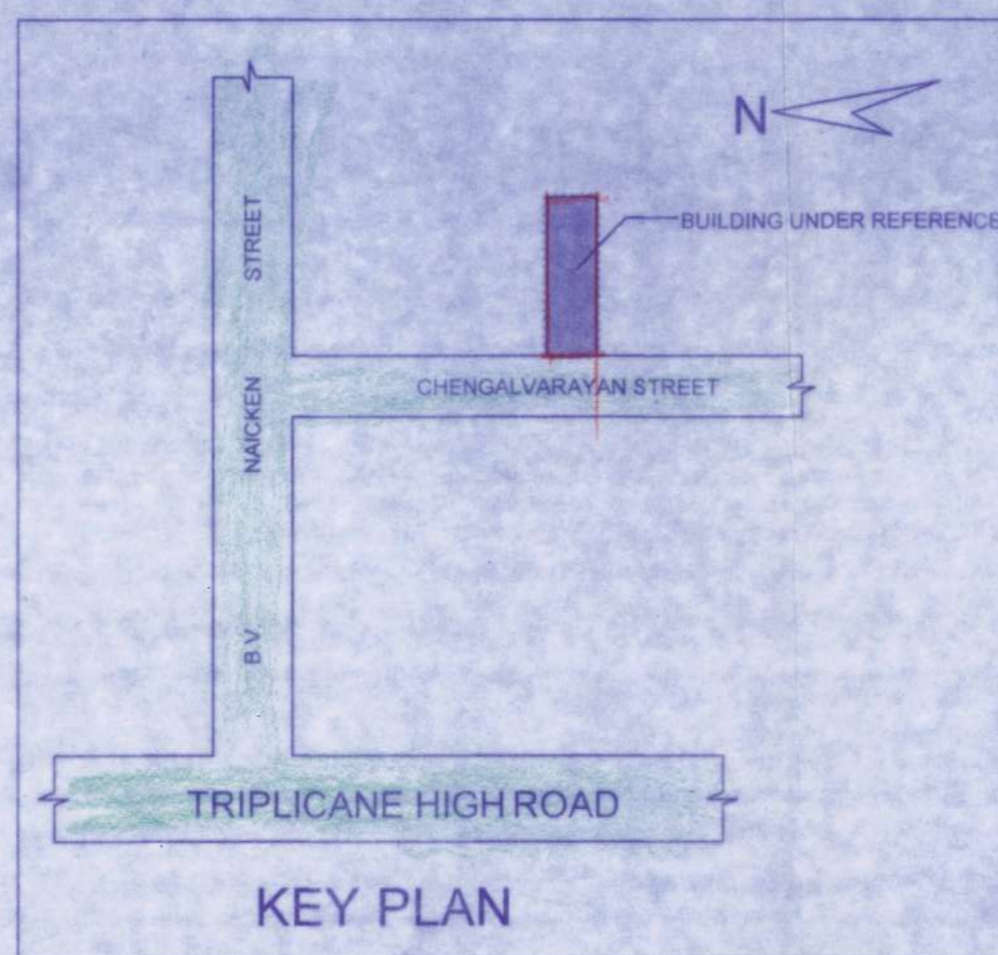

KEY PLAN

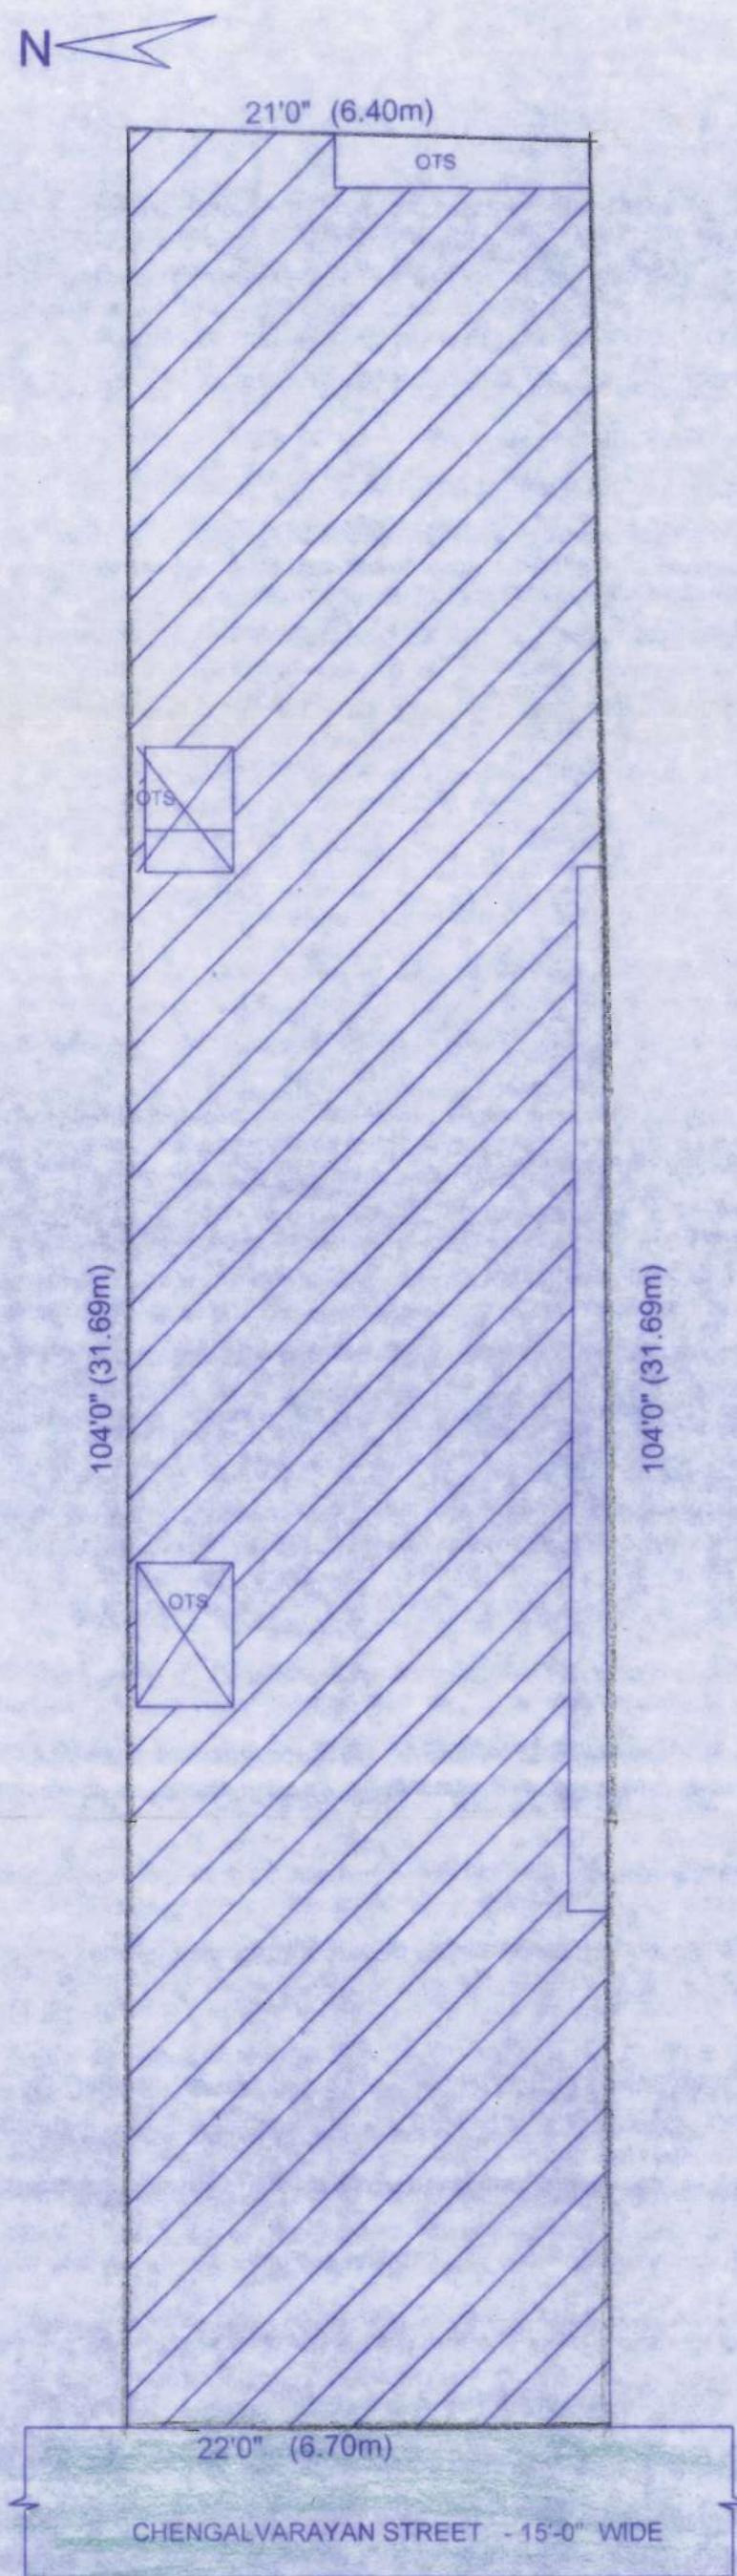

SITE PLAN

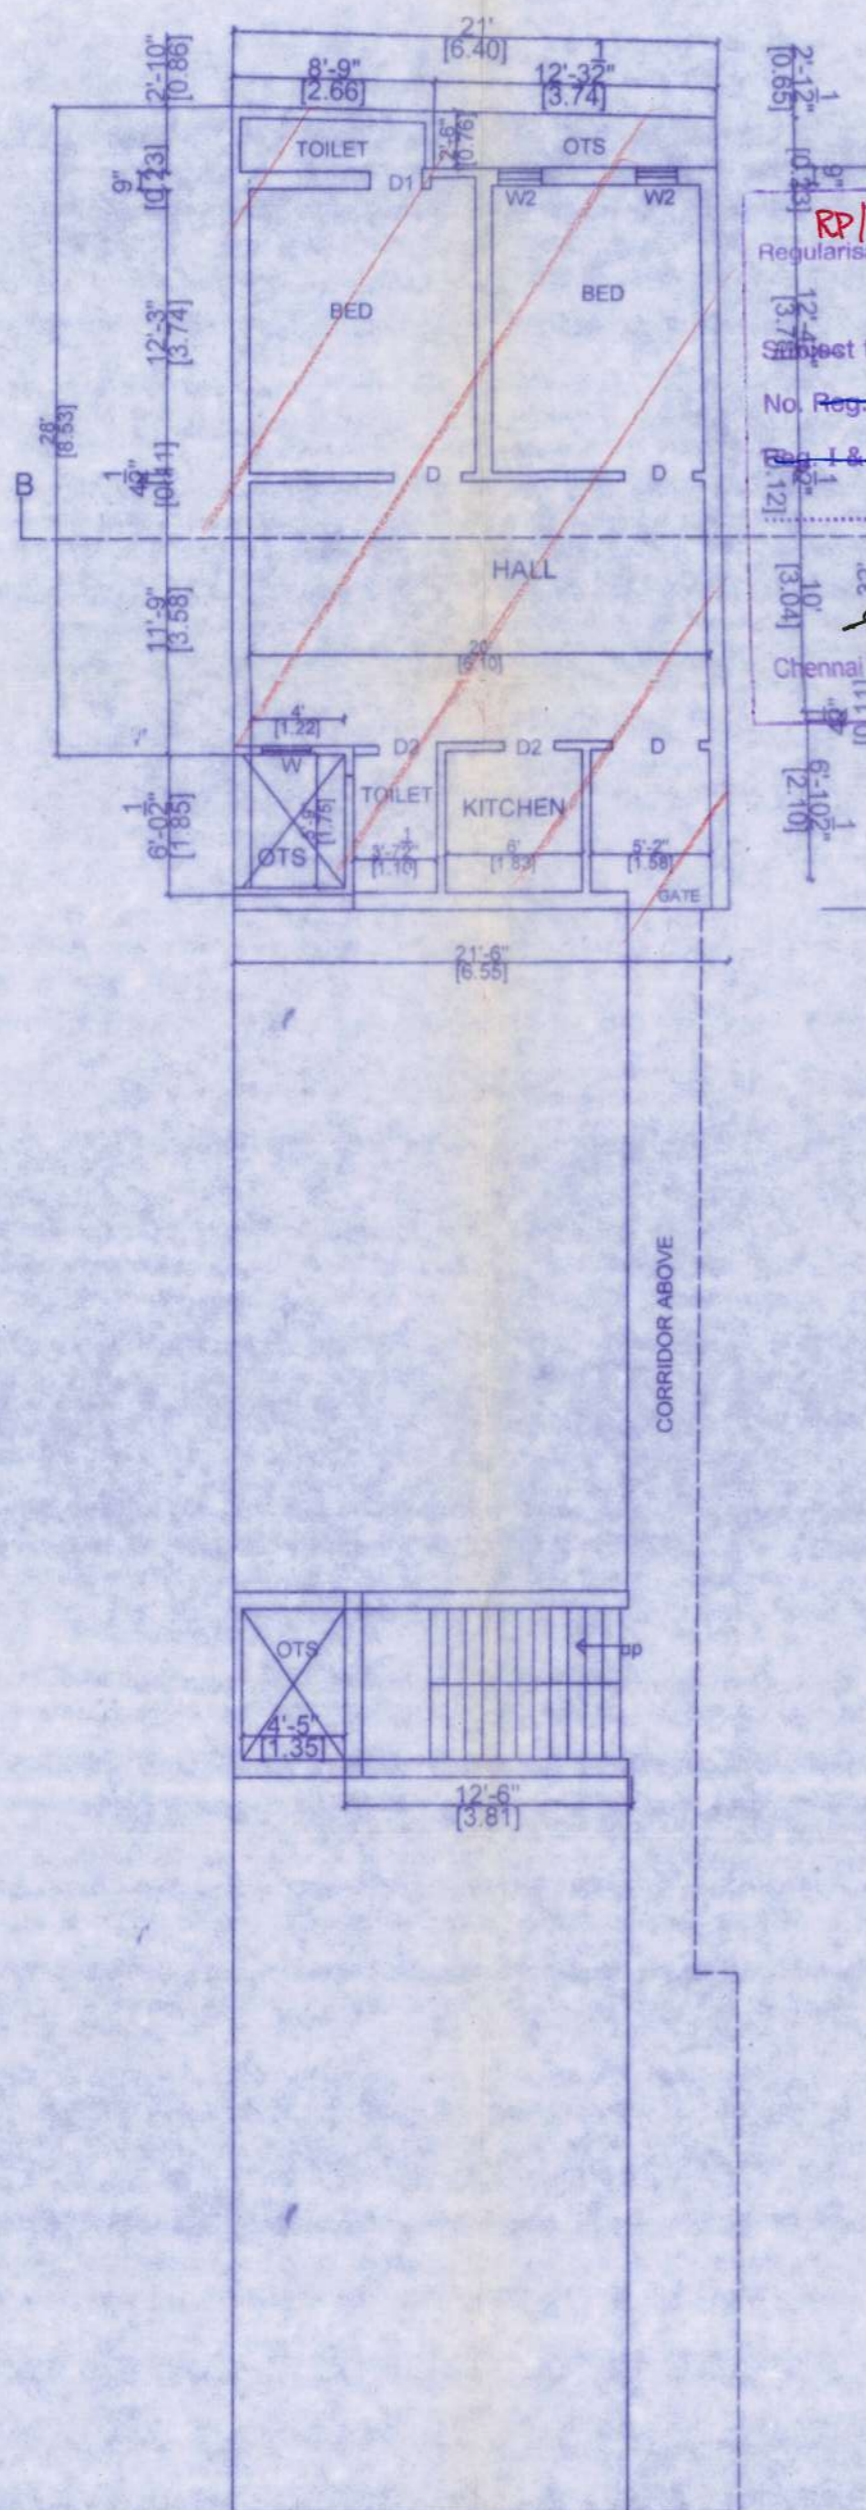


GROUND FLOOR PLAN

**REGULARISED**  
 Subject to conditions in this office Letter  
 No. Reg. MSB / Reg. II / Reg. III /  
 Bb / 33396 / 2003  
 Dated: 05-06-2020  
 For Member Secretary  
 Chennai Metropolitan Development Authority  
 Chennai-600 008.



FIRST & SECOND FLOOR PLAN

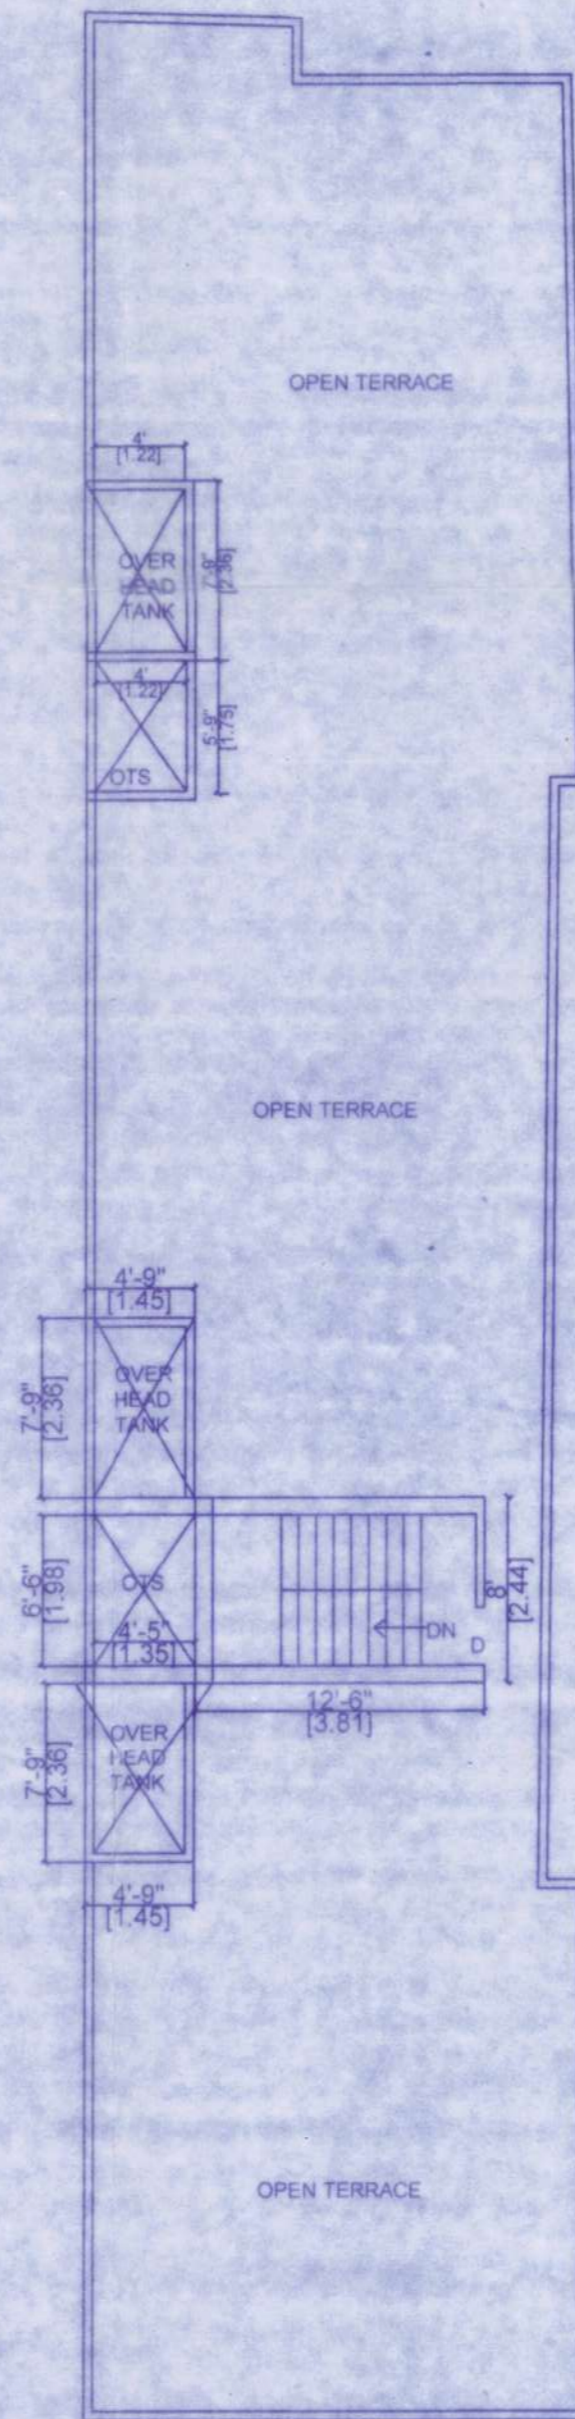

TERRACE FLOOR PLAN

SCHEDULE OF JOINERY

D	0.91x1.98m
D1	0.76x1.98m
W	1.21x1.21m
W1	1.06x1.21m
V	0.91x0.61m
G	0.76x0.61m

PREVIOUS PLAN APPROVED BY CHENNAI CORPORATION VIDE NO. PP NO 5122/89 DATED 29-8-89 ; BA NO 4567/89 DATED 29-8-89

COLOR INDEX

REGULARISATION FLAT No.3 @ GROUND FLOOR	
ROAD	
PLOT BOUNDARY	

AREA DETAILS

AREA	DETAILS	SQM
PLOT AREA		207.00
AREA OF FLAT	Flat No. 3 @ Ground floor	61.27

OWNER

*D. Prabakar*

*D. Logeswar*  
**D. LOGESWAR**  
 Reg. No. CE/19/6/88  
 No.3923, Green Garden, 'L' Block,  
 26th Street, Anna Nagar East,  
 Chennai - 600 102.

LICENSEDSURVEYOR